


MEMORIAL ARCH AT VALLEY FORGE PA.




PAVLP CRET
ARCHITECT
153 CHESTNUT ST PHILA.

Scale $\frac{1}{4}'' = 1'-0''$ Date March 26, 12 Sheet No 5

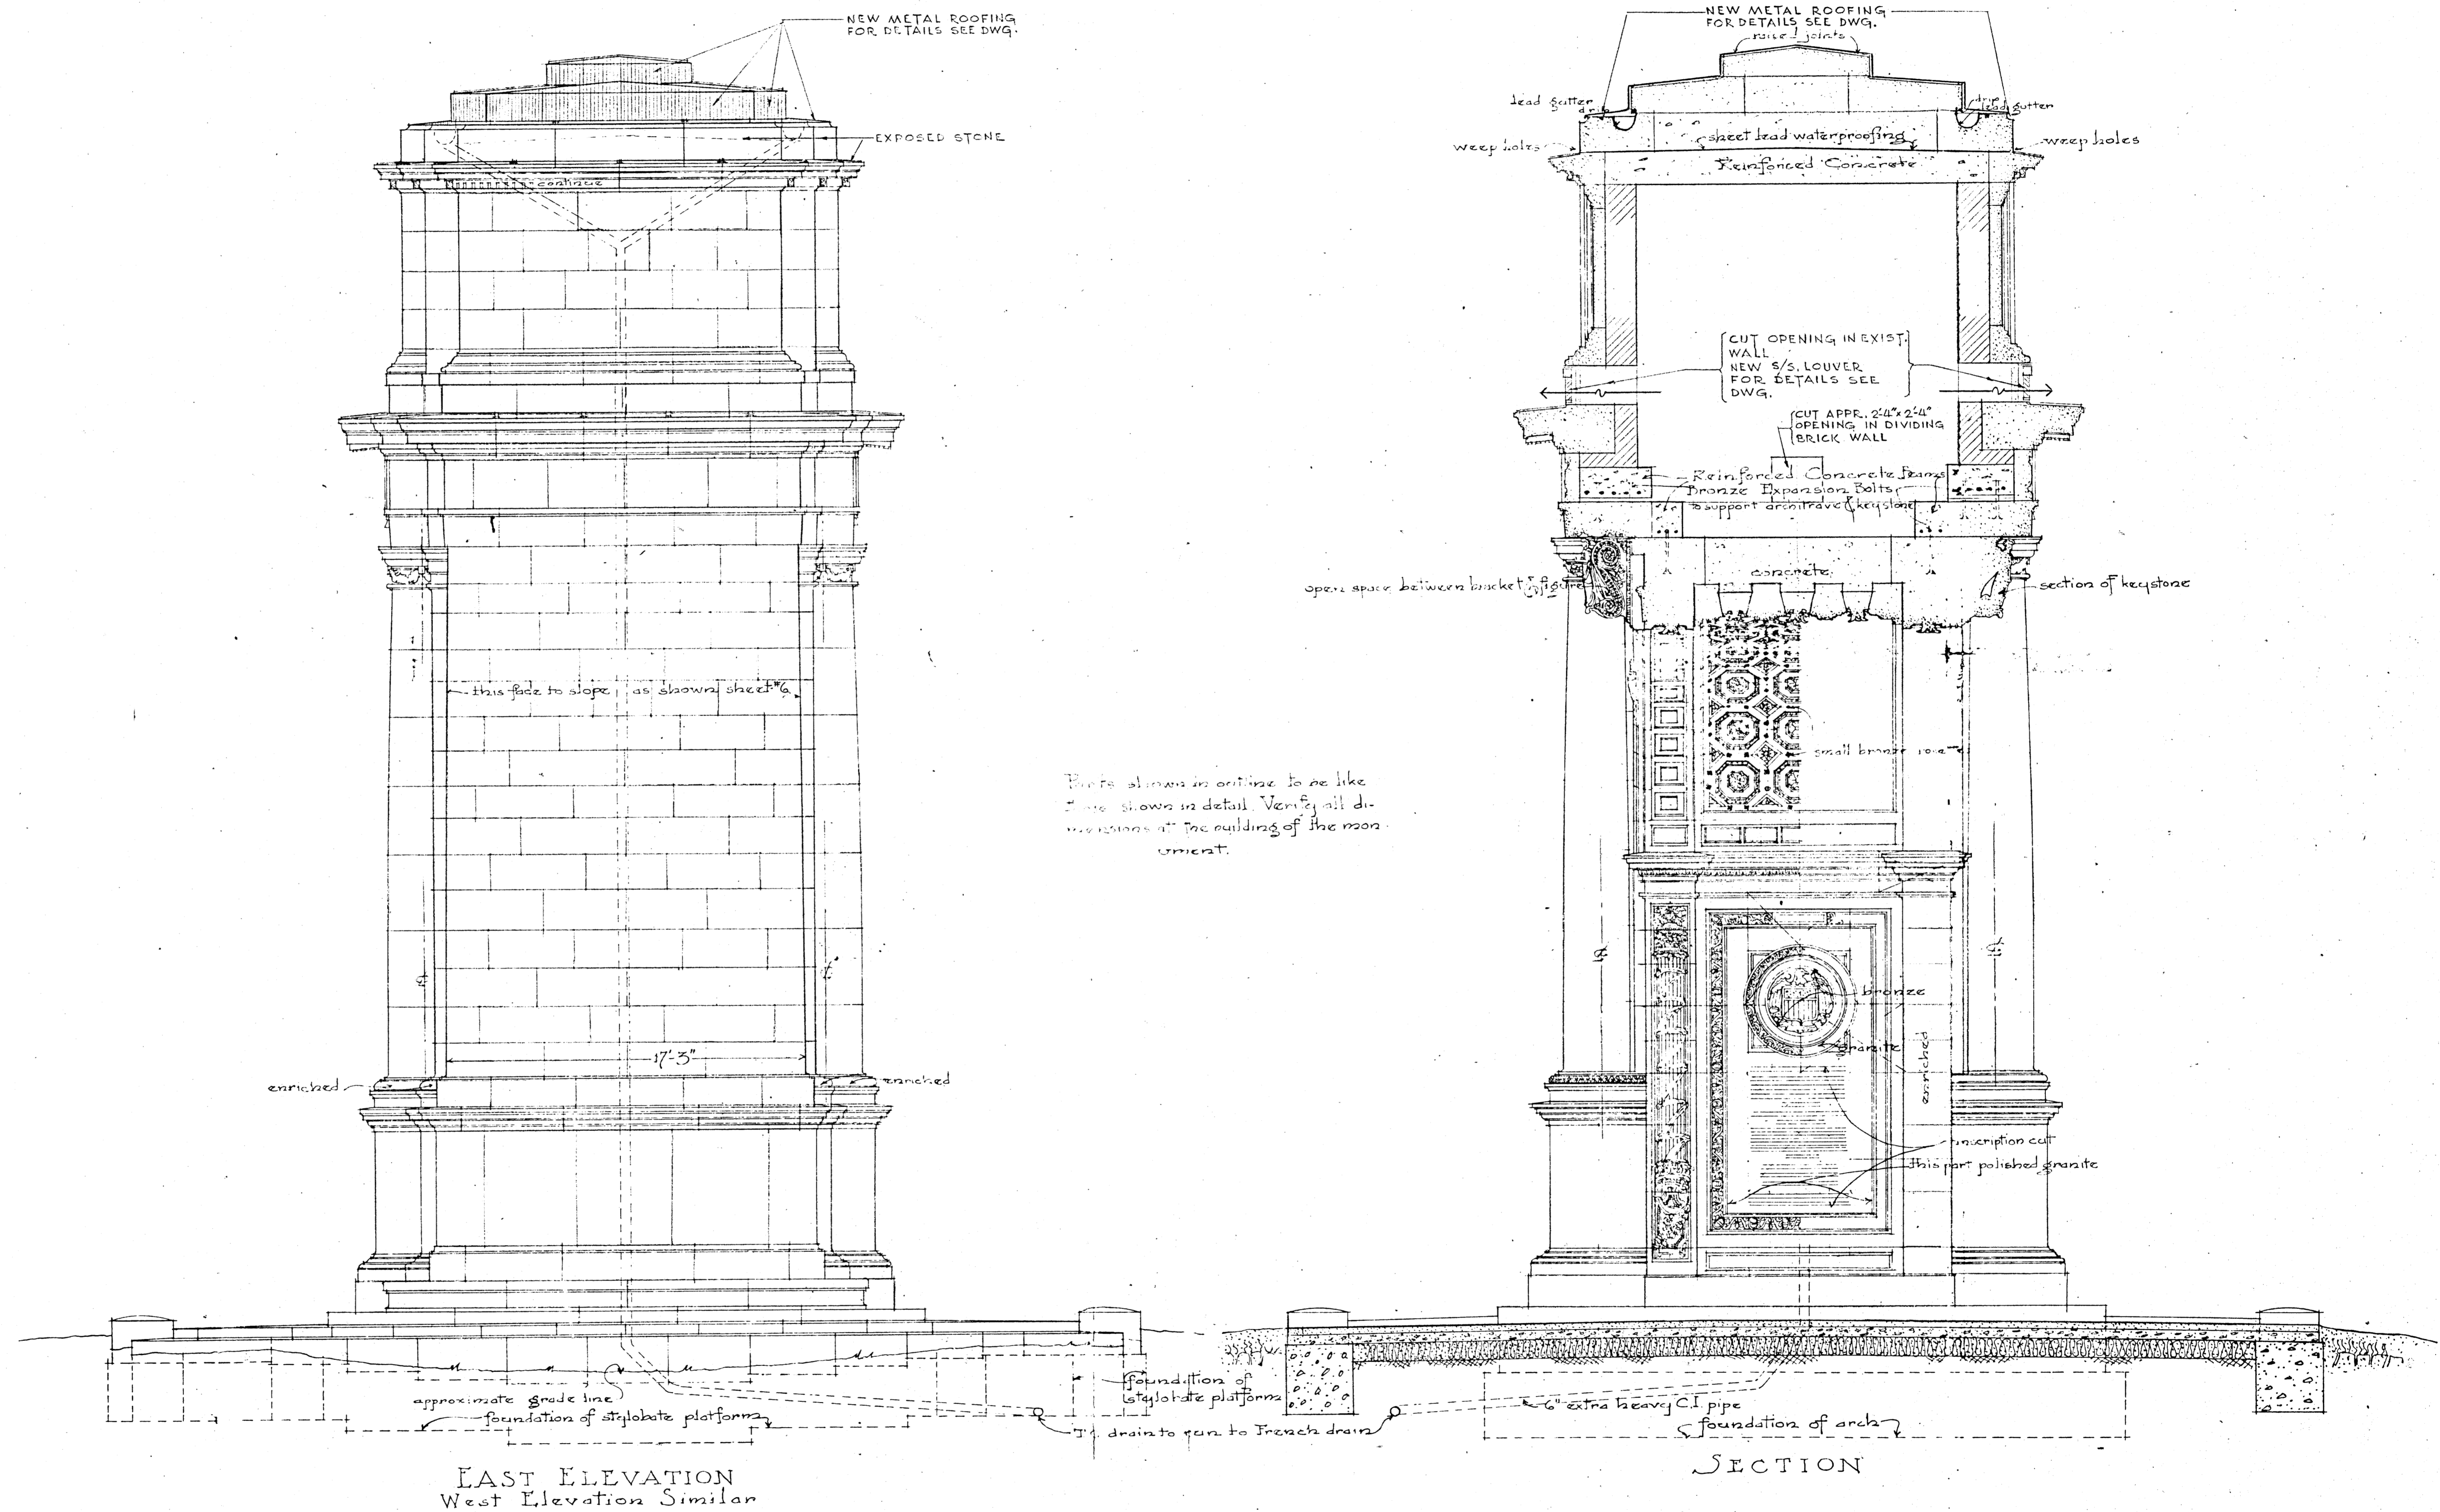

RESTORATION OF:
THE NATIONAL MEMORIAL ARCH
VALLEY FORGE NATIONAL HISTORICAL PARK - VALLEY FORGE, PA.

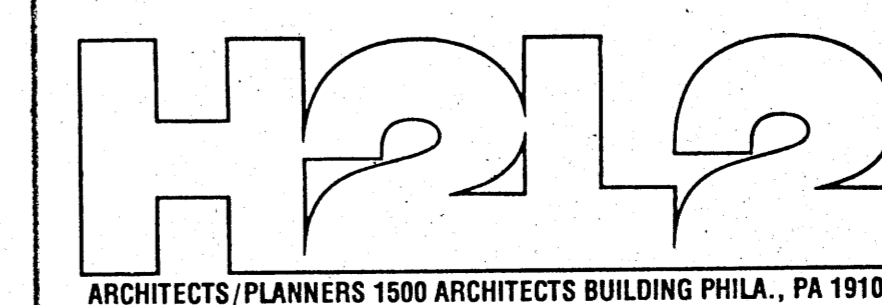

EAST ELEVATION
SECTION - SHOWING WEST PIER

COMMISSION NO.
1307

SCALE	DRAWN BY	REVISIONS
DATE	CHECKED BY	

SHEET NUMBER	4
CATEGORY	A