



Figure 3
Wright Brothers National Memorial Visitor Center
Kill Devil Hills, North Carolina
Interior, 1999

GENERAL NOTE

L FOR BUILDING SECTIONS SEE DWG. A6
 E FOR DOORS & WINDOW DETAILS REFER TO DWG. A8
 S REFER TO DWG. A2 FOR GIRDERS & RAFTERS INFORMATION

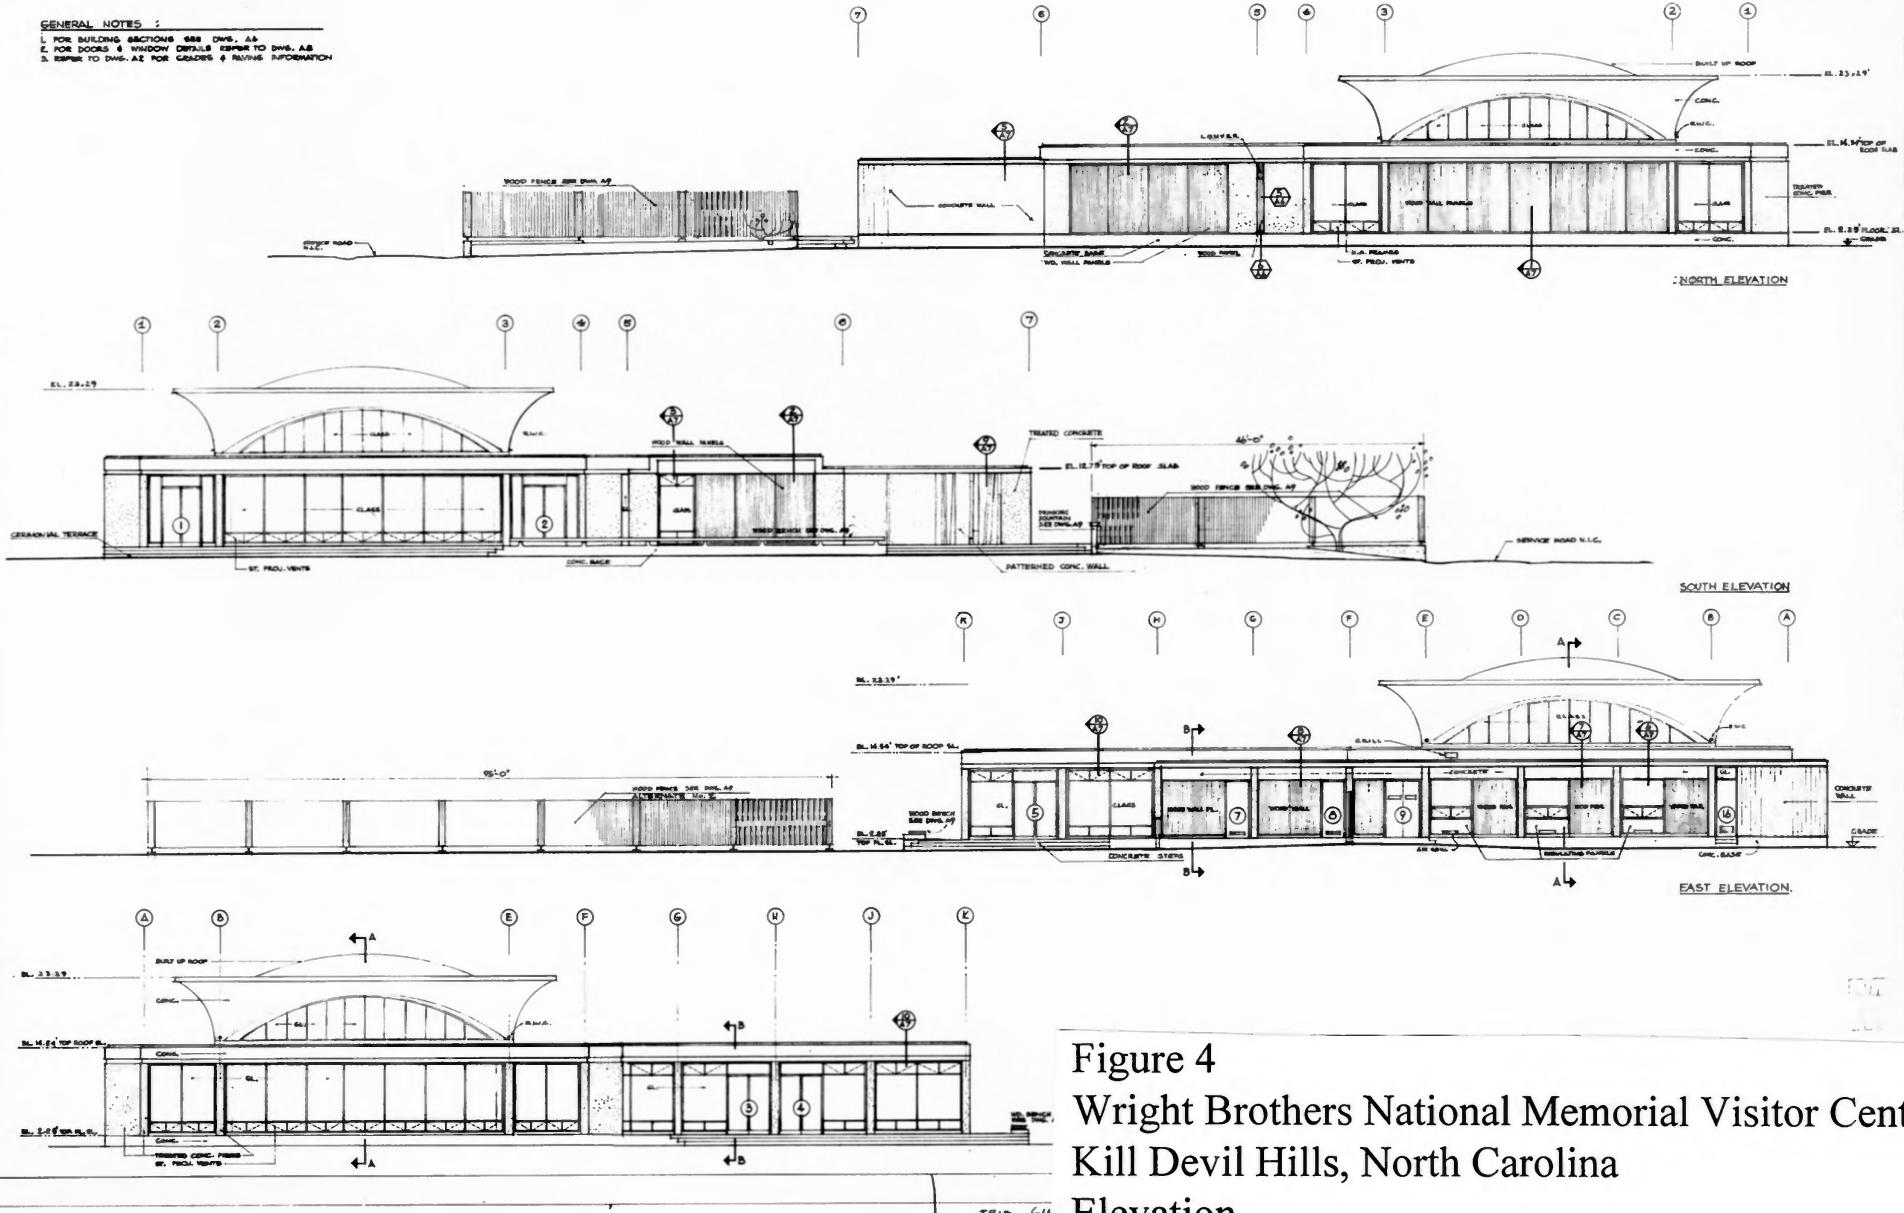


Figure 4
Wright Brothers National Memorial Visitor Center
Kill Devil Hills, North Carolina
Elevation

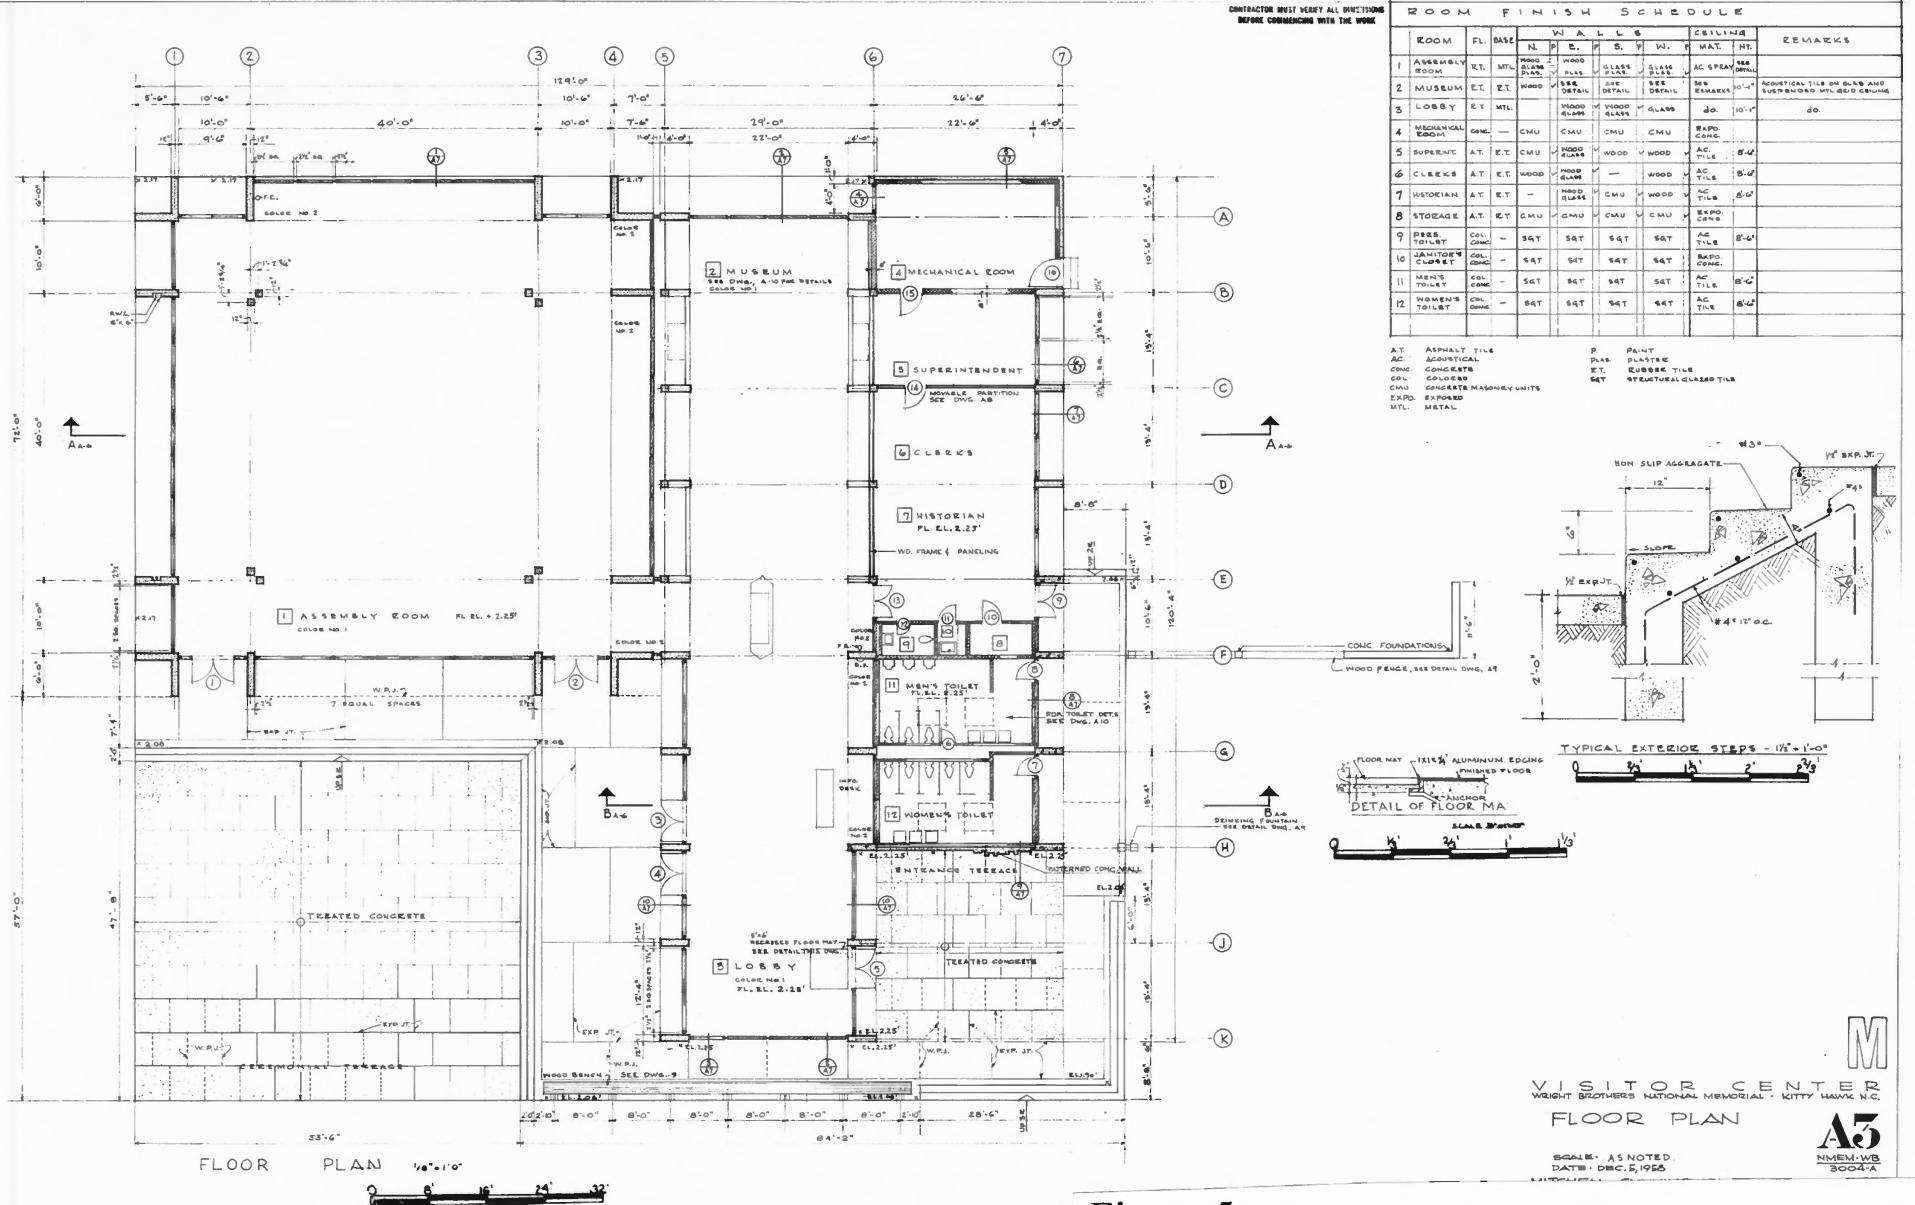


Figure 5

Wright Brothers National Memorial Visitor Center
Kill Devil Hills, North Carolina
Floor Plan

VISITOR CENTER
WRIGHT BROTHERS NATIONAL MEMORIAL - KITTY HAWK, NC.
FLOOR PLAN
SCALE: AS NOTED
DATE: DEC. 5, 1958
A3
NMEM-WB
3004-A

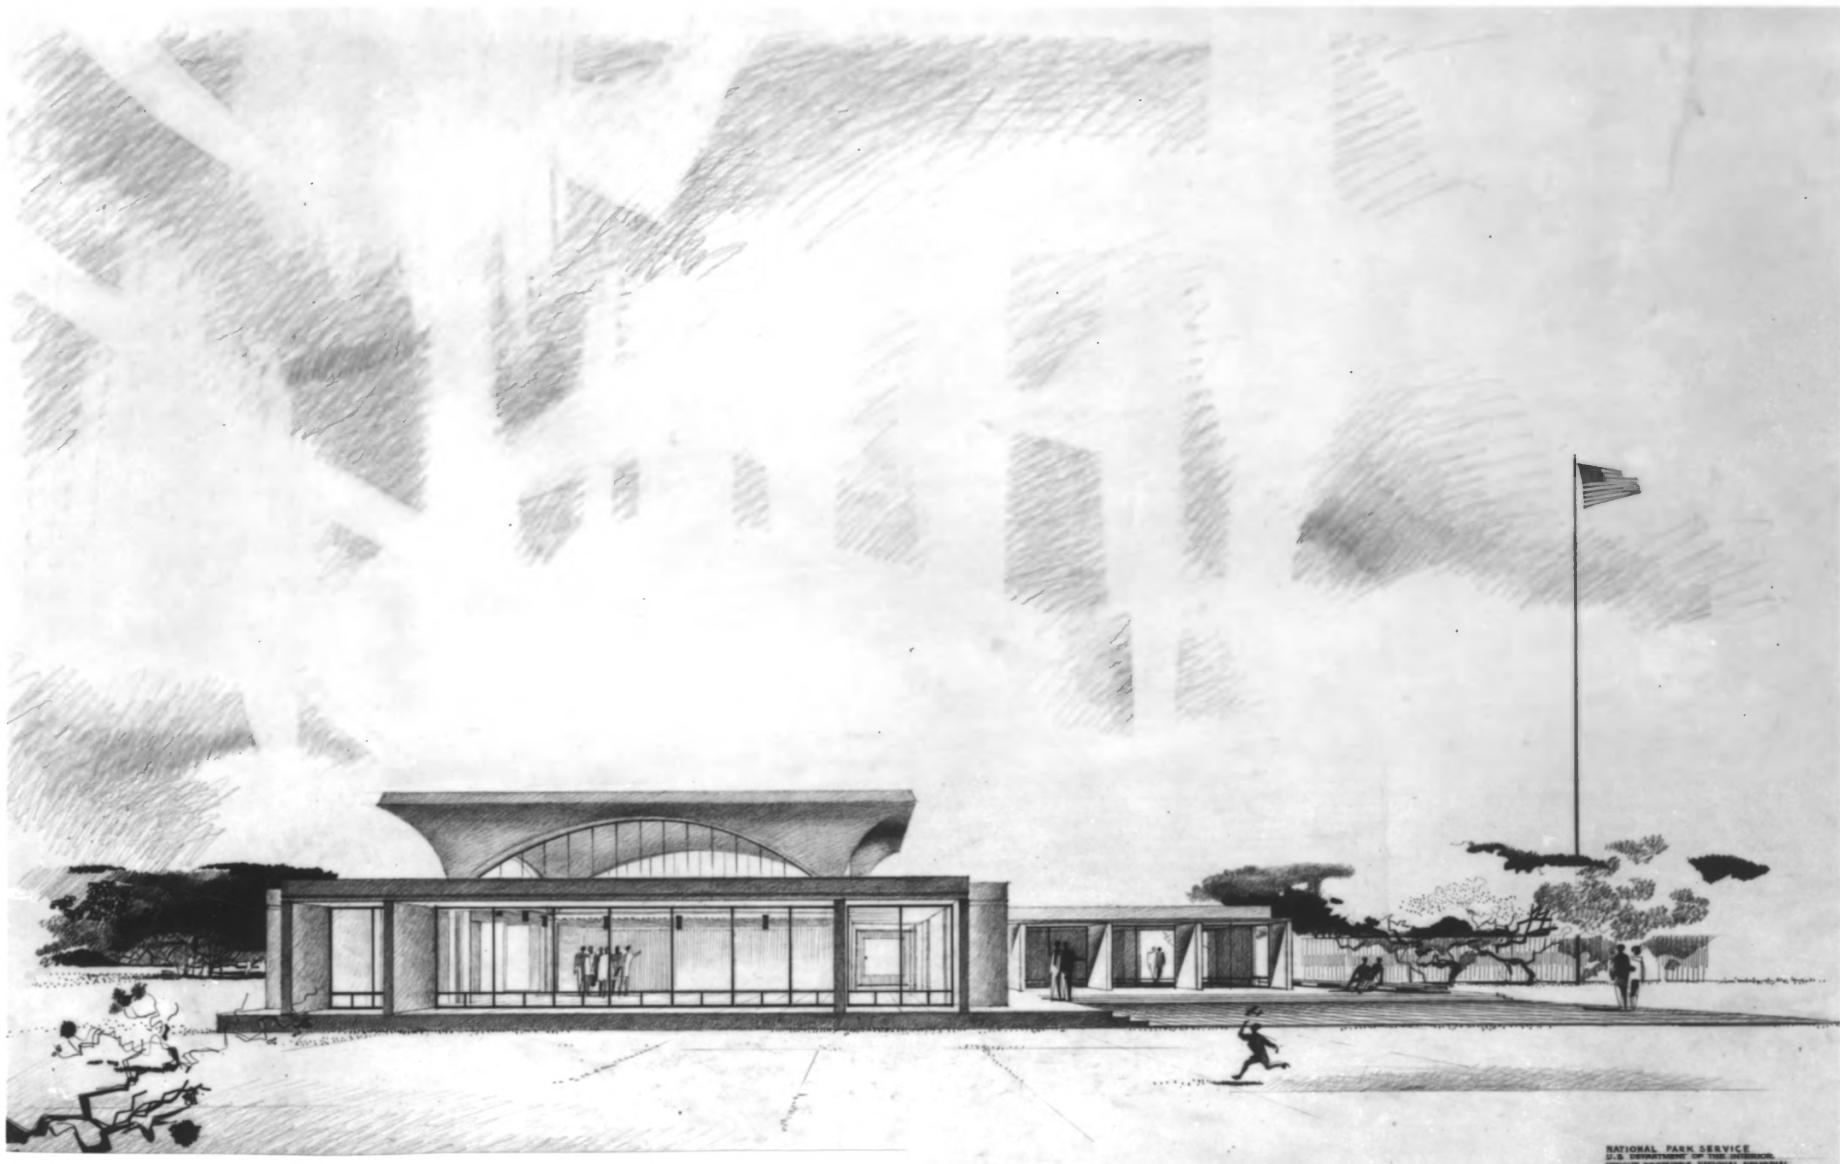


Figure 6
Wright Brothers National Memorial Visitor Center
Kill Devil Hills, North Carolina
Rendering

NATIONAL PARK SERVICE
U.S. DEPARTMENT OF THE INTERIOR
WRIGHT BROTHERS NATIONAL MEMORIAL
KILL DEVIL HILLS, NORTH CAROLINA
VISITOR CENTER
OFFICIAL CHARTHOUSE ARCHITECTURE

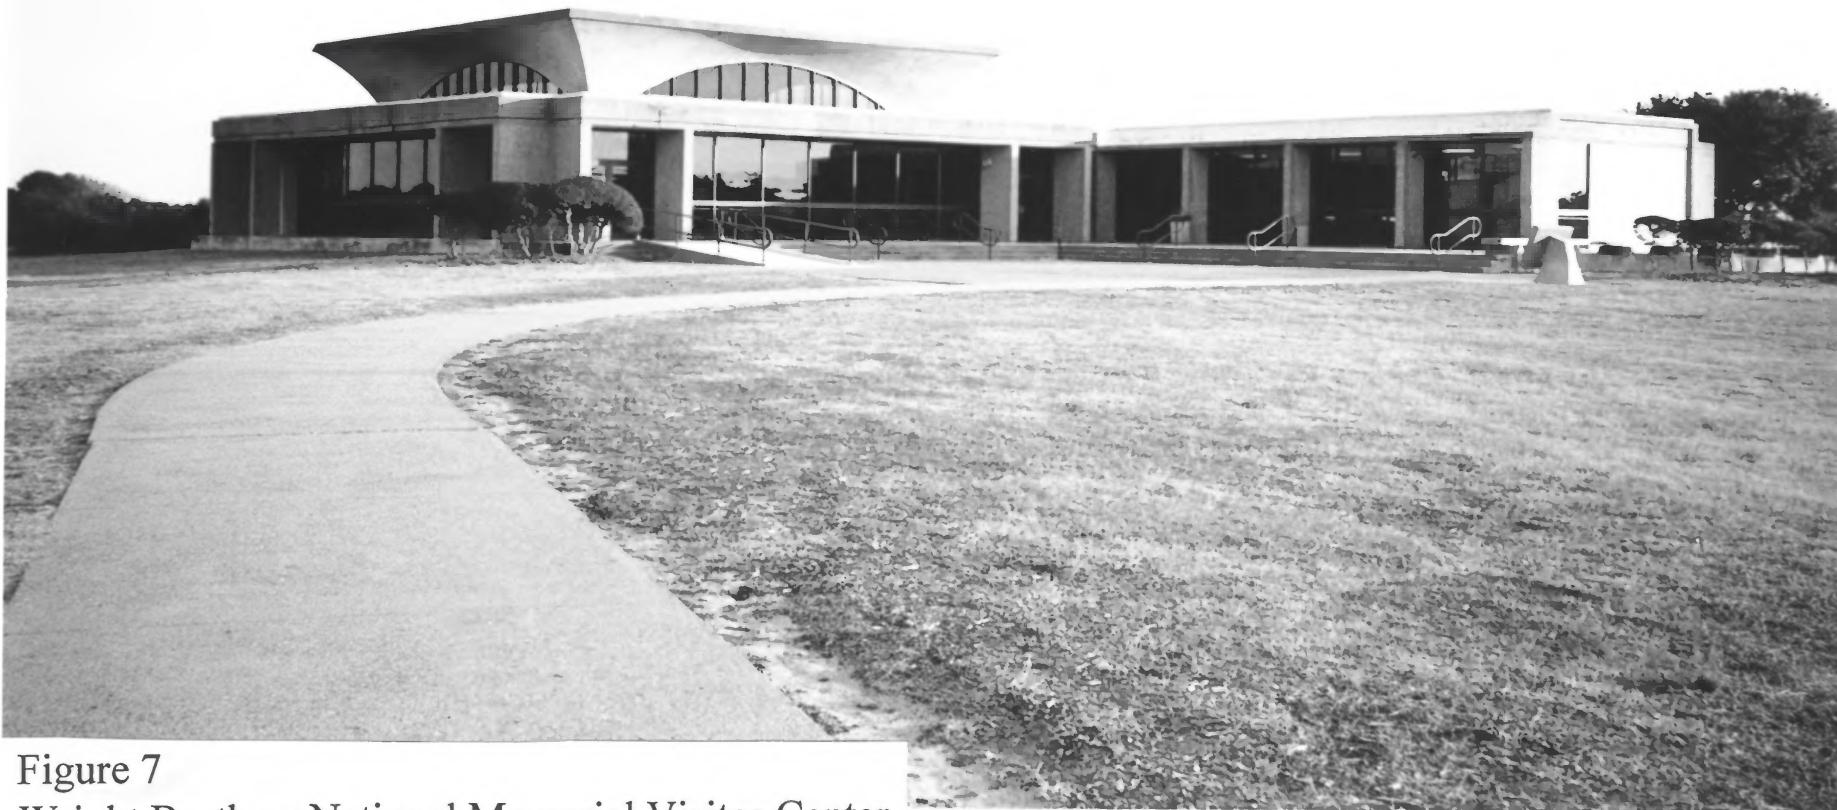


Figure 7
Wright Brothers National Memorial Visitor Center
Kill Devil Hills, North Carolina
Exterior, 1999

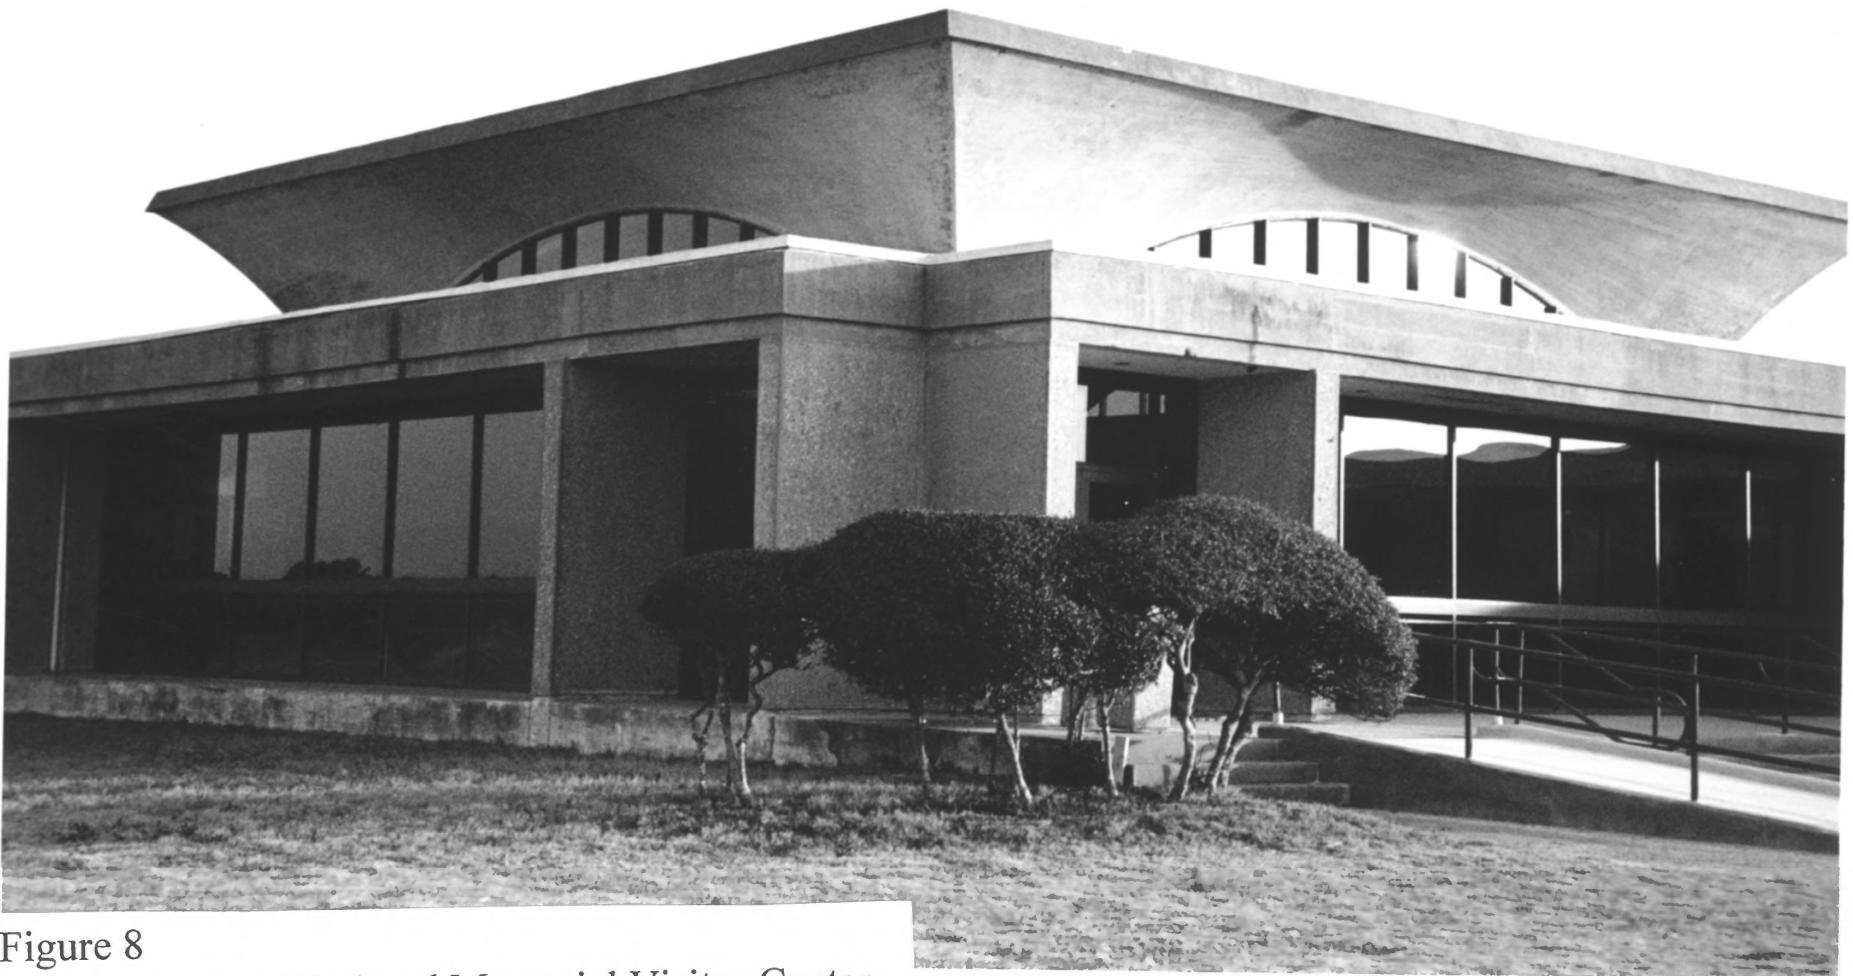


Figure 8
Wright Brothers National Memorial Visitor Center
Kill Devil Hills, North Carolina
Exterior Detail, 1999



Figure 9
Wright Brothers National Memorial Visitor Center
Kill Devil Hills, North Carolina
Exterior, 1963



Figure 10
Wright Brothers National Memorial Visitor Center
Kill Devil Hills, North Carolina
Exterior, 1999