


MEMORIAL ARCH AT VALLEY FORGE PA.

PAUL P. CRET
ARCHITECT


1530 CHESTNUT ST. PHILA.

Scale $\frac{1}{4}$ " = 1'-0" Date March 26, 12. Sheet No. 6

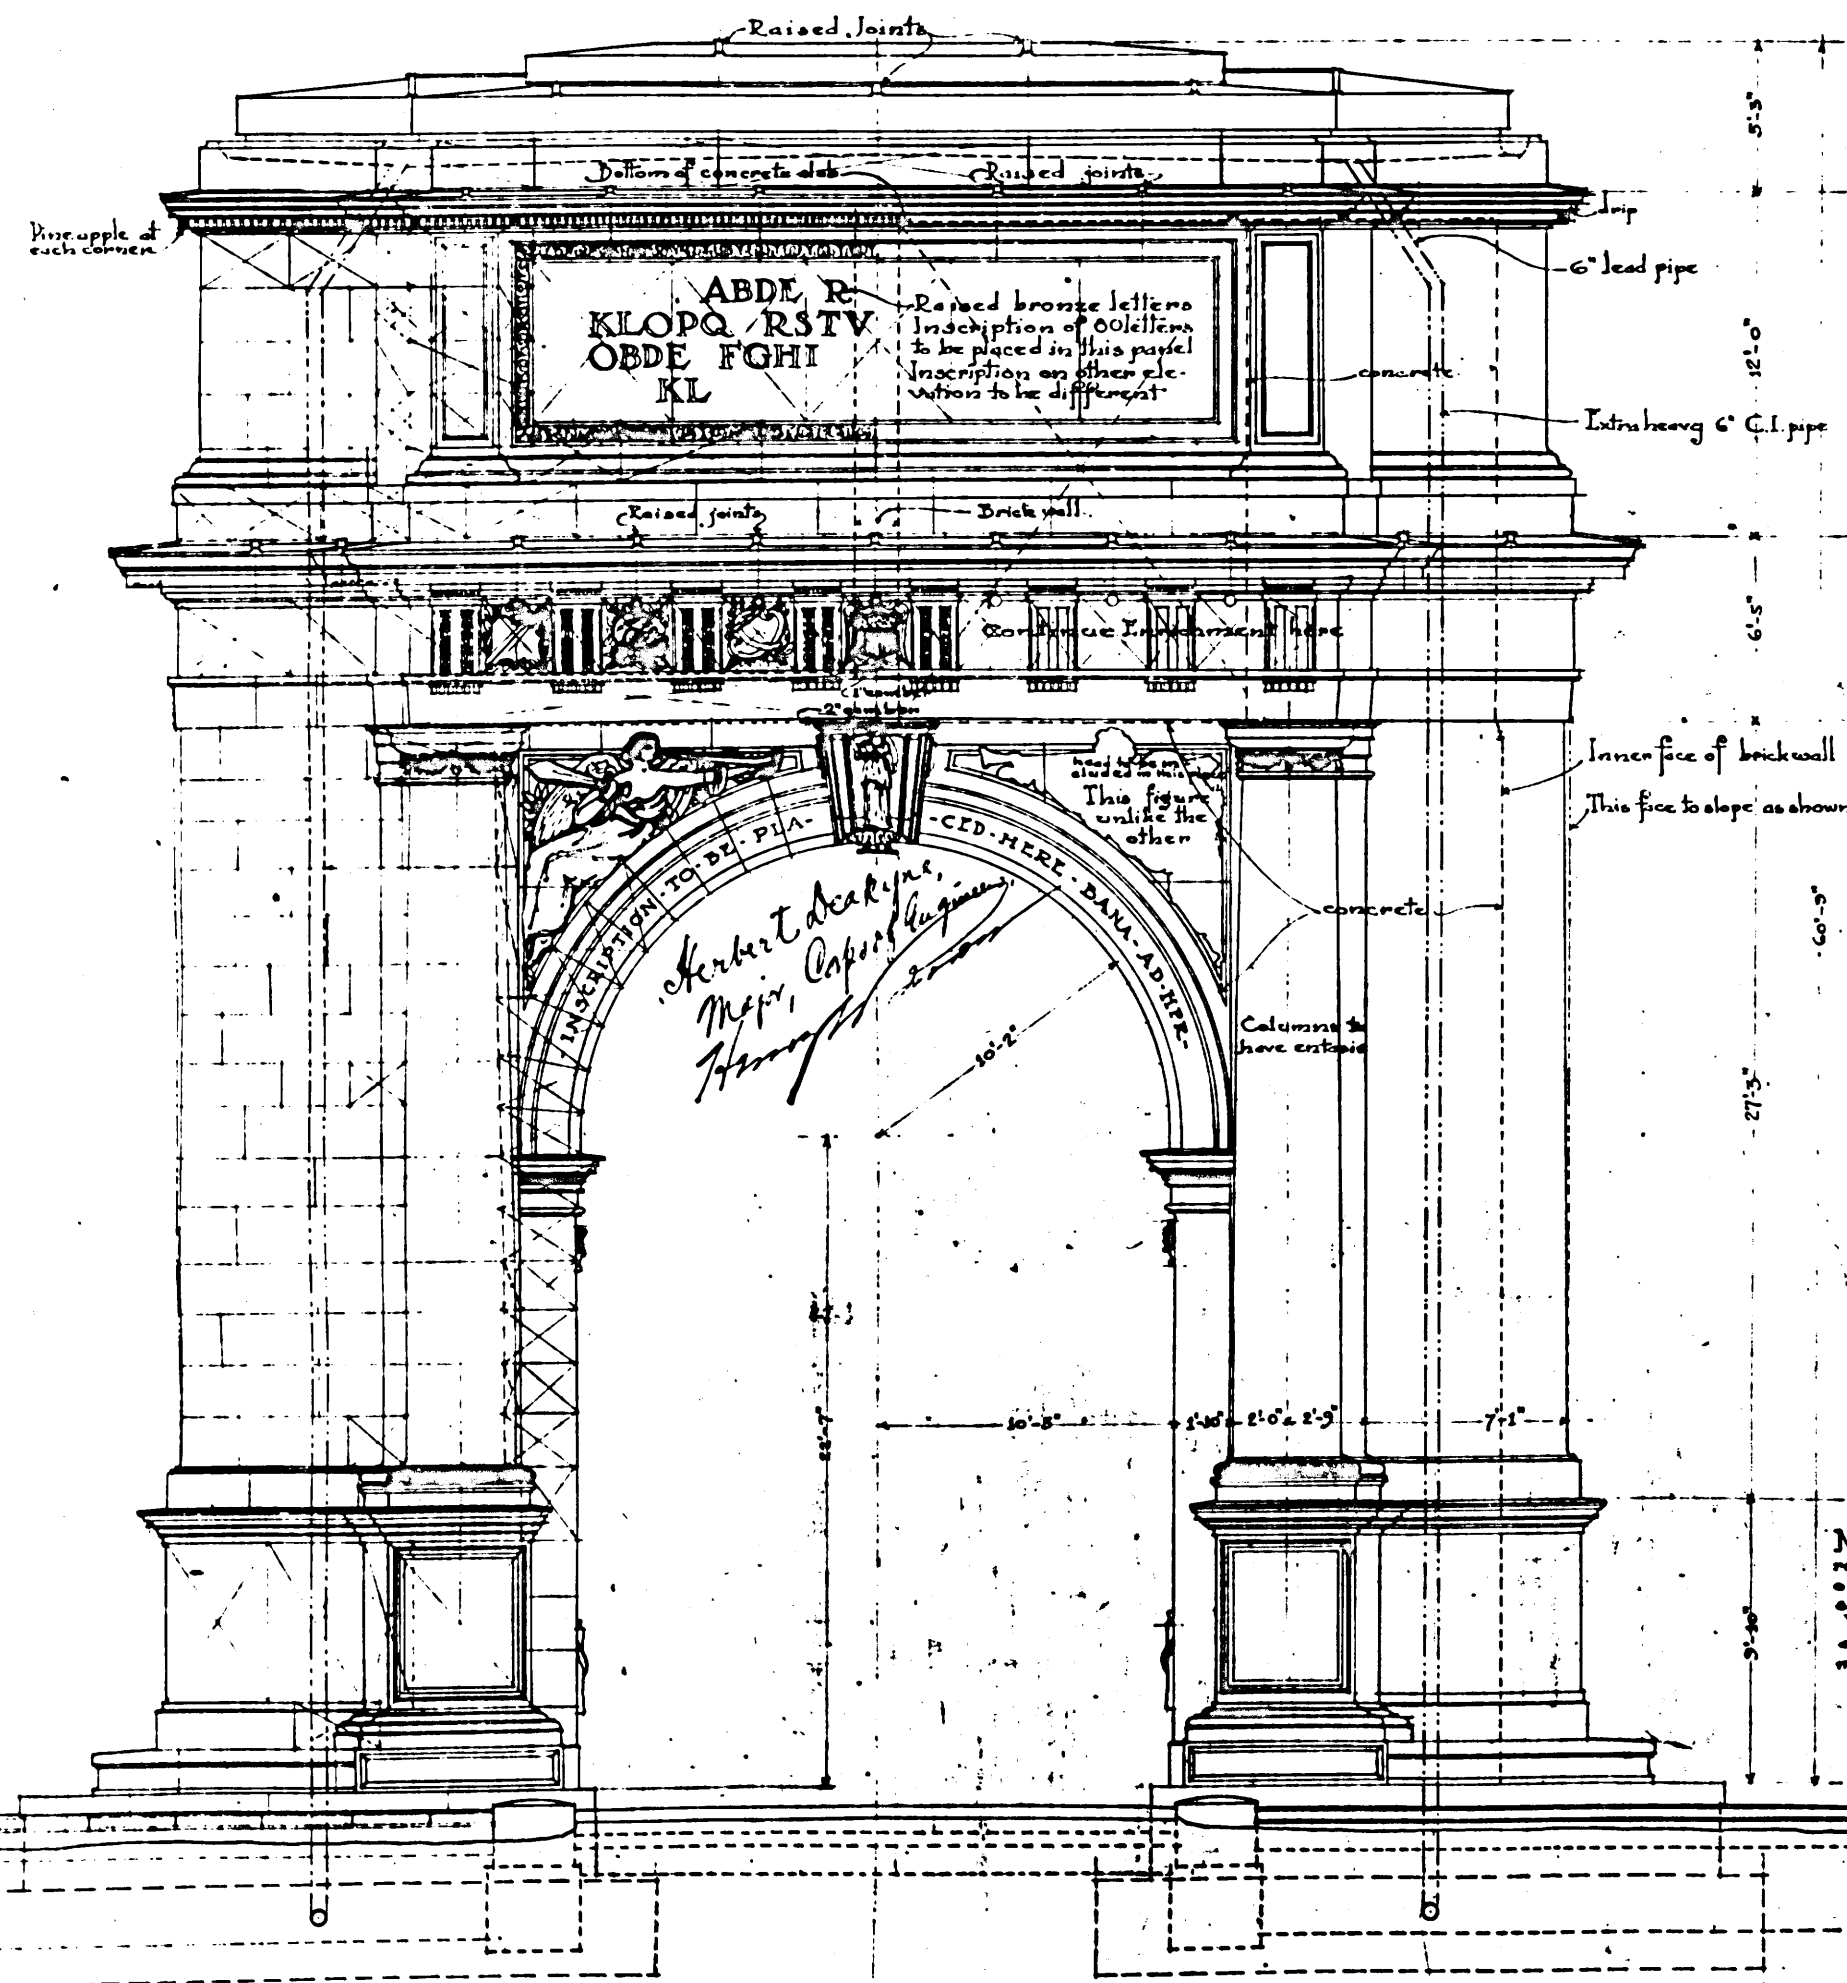

SOUTH ELEVATION
North Elevation similar

This photo stat. at 1/4" scale

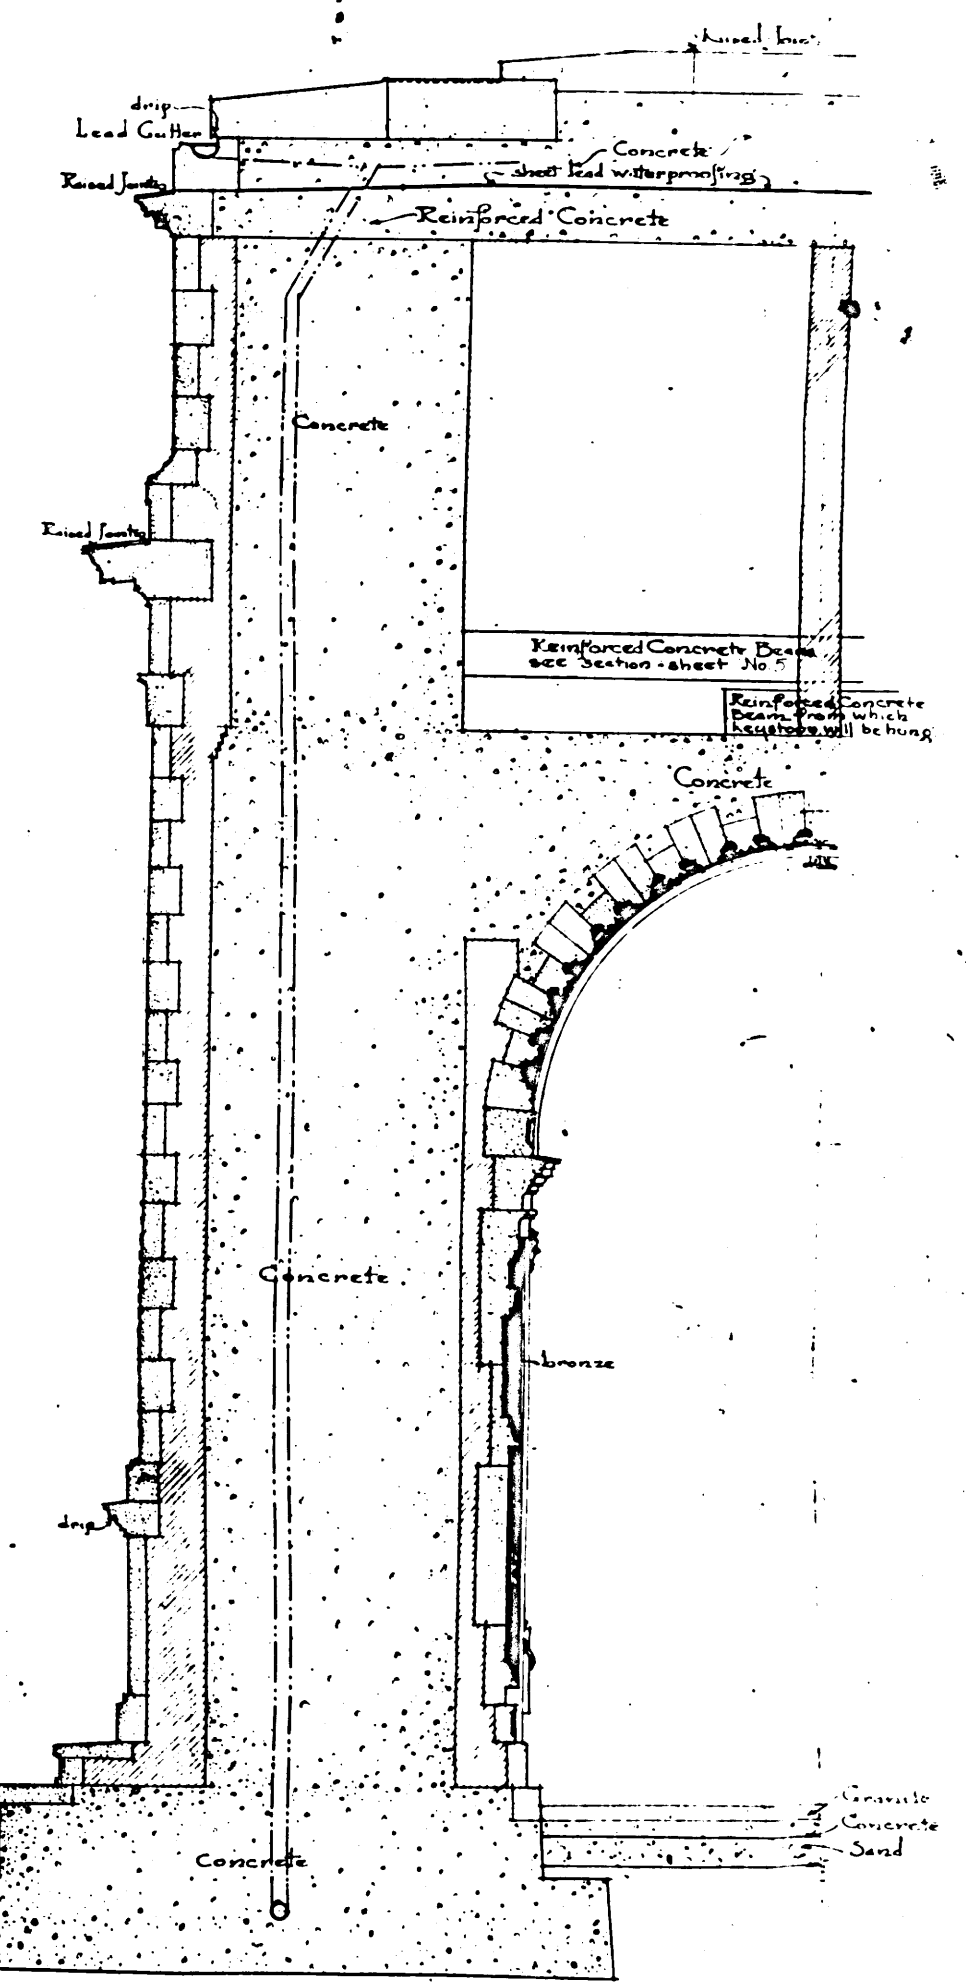

HALF SECTION

6

2-11-4