




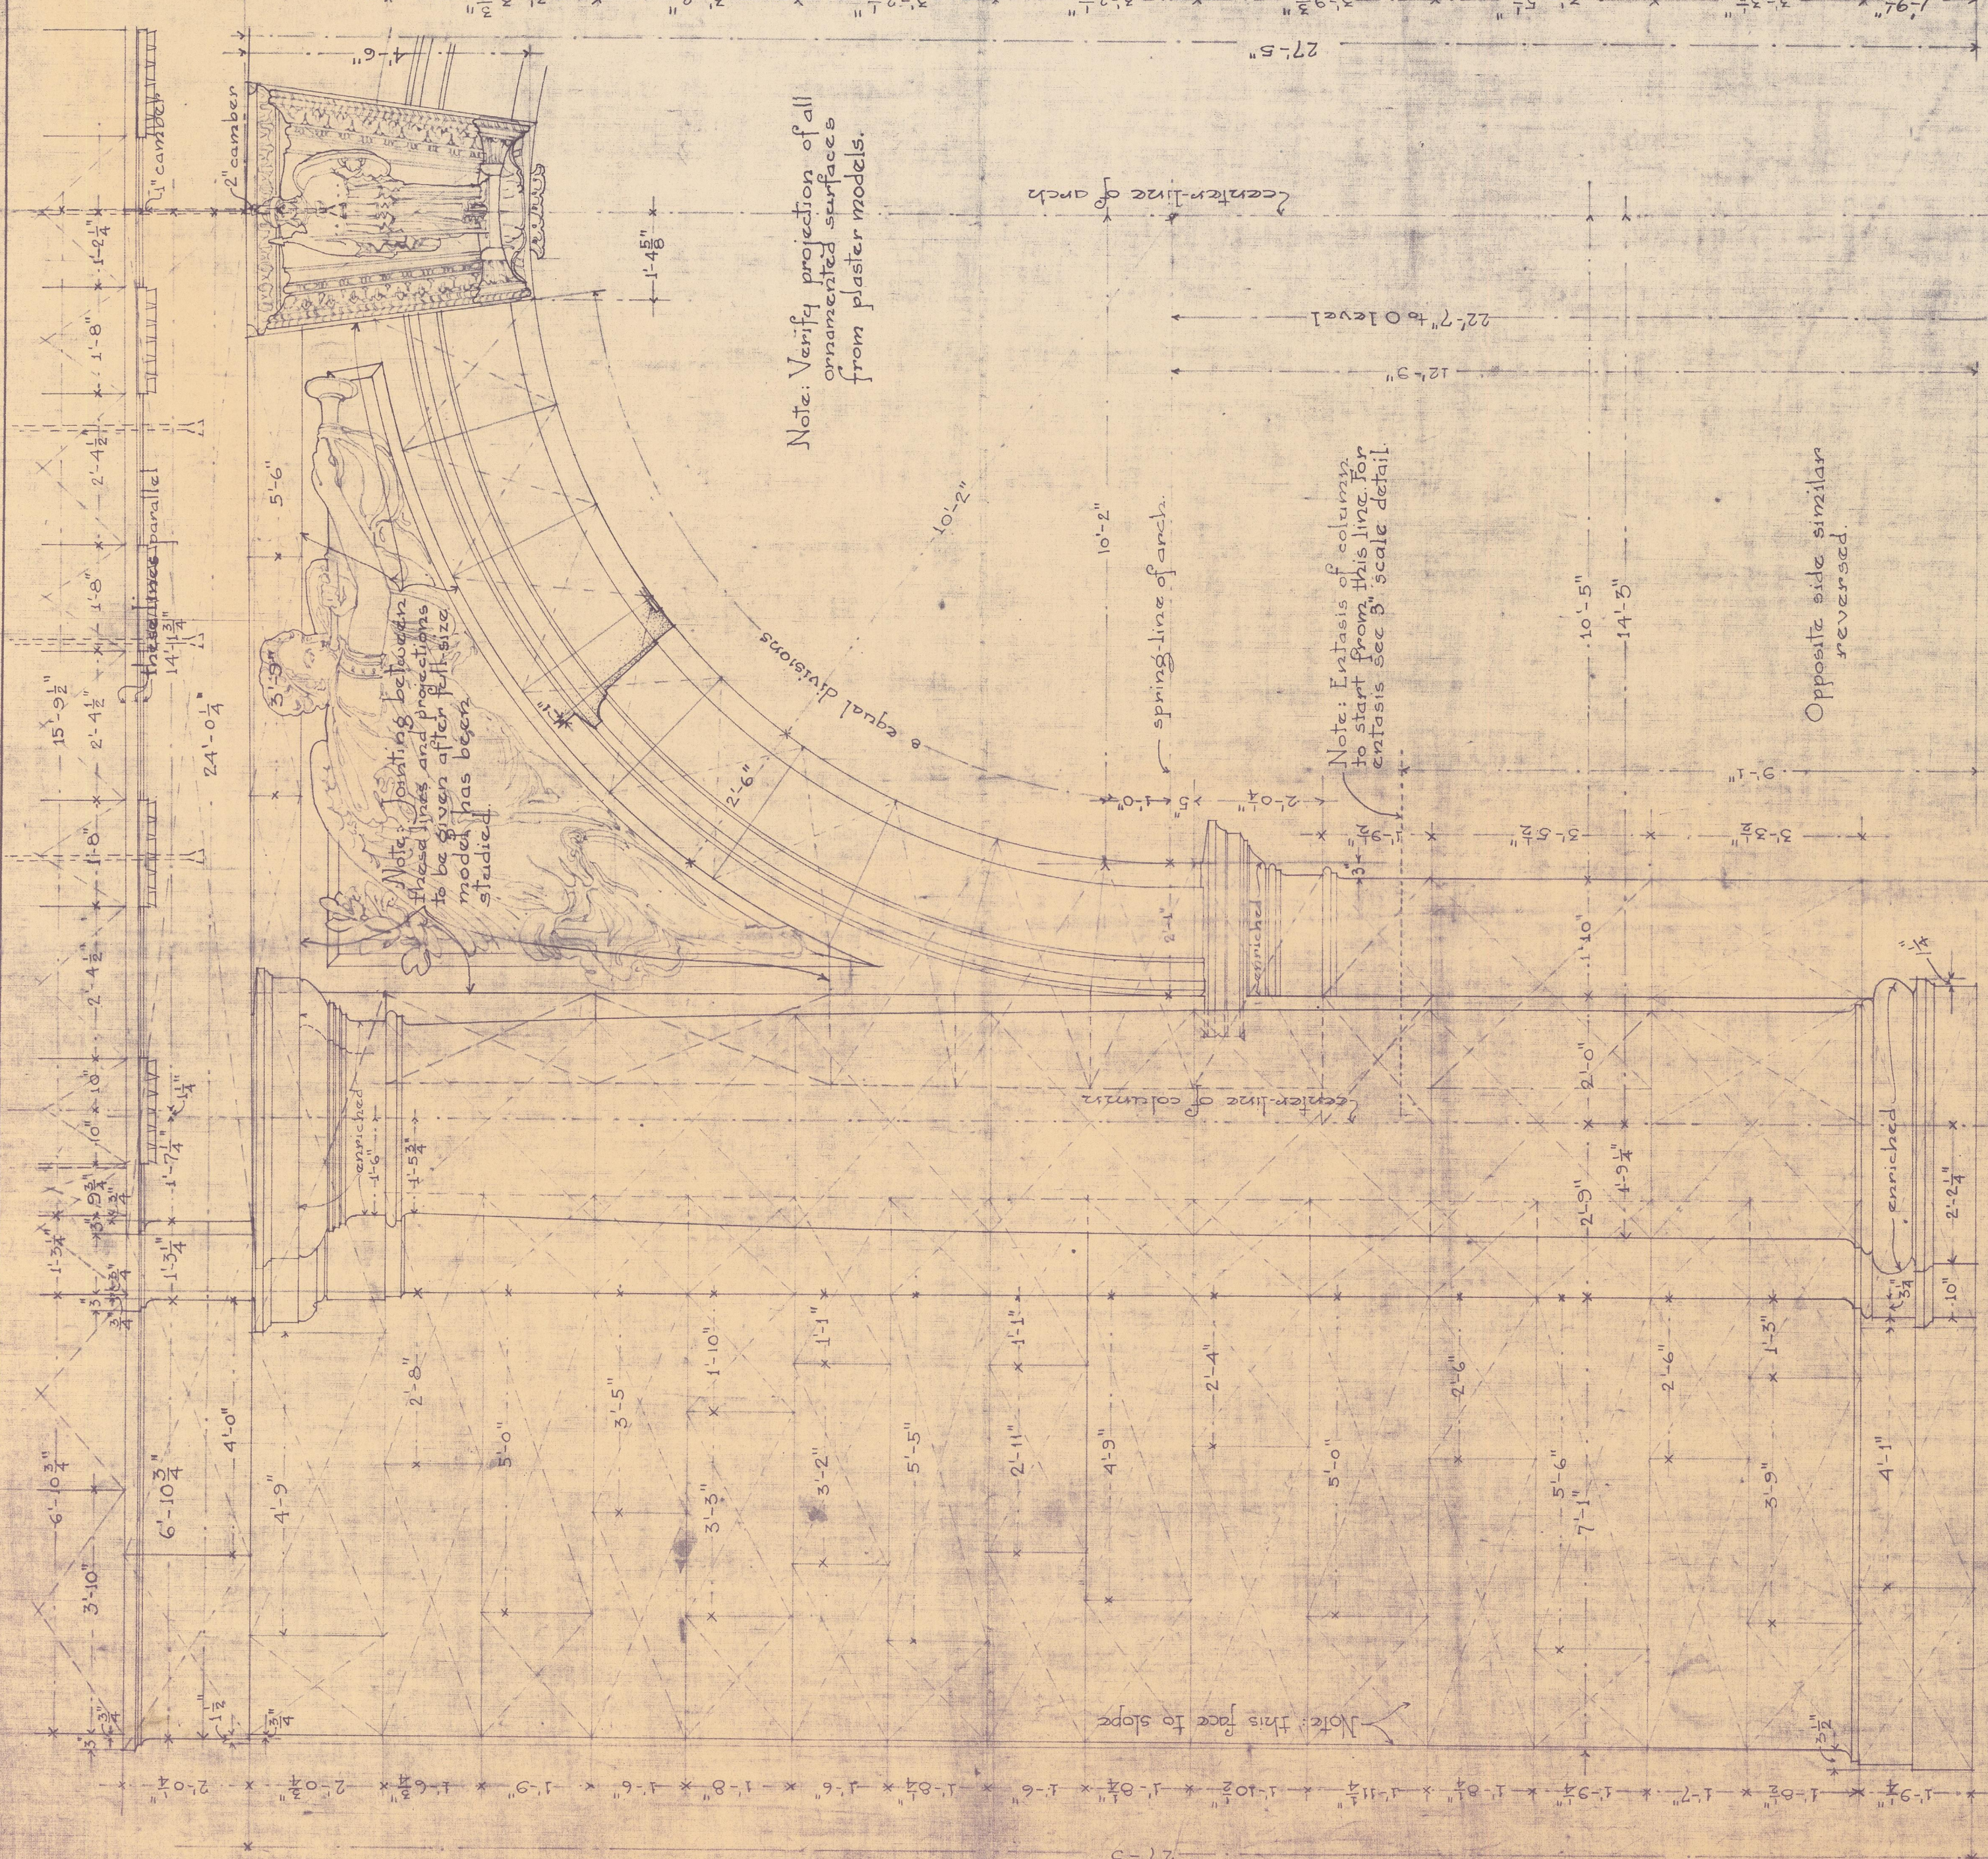


HALF FRONT ELEVATION

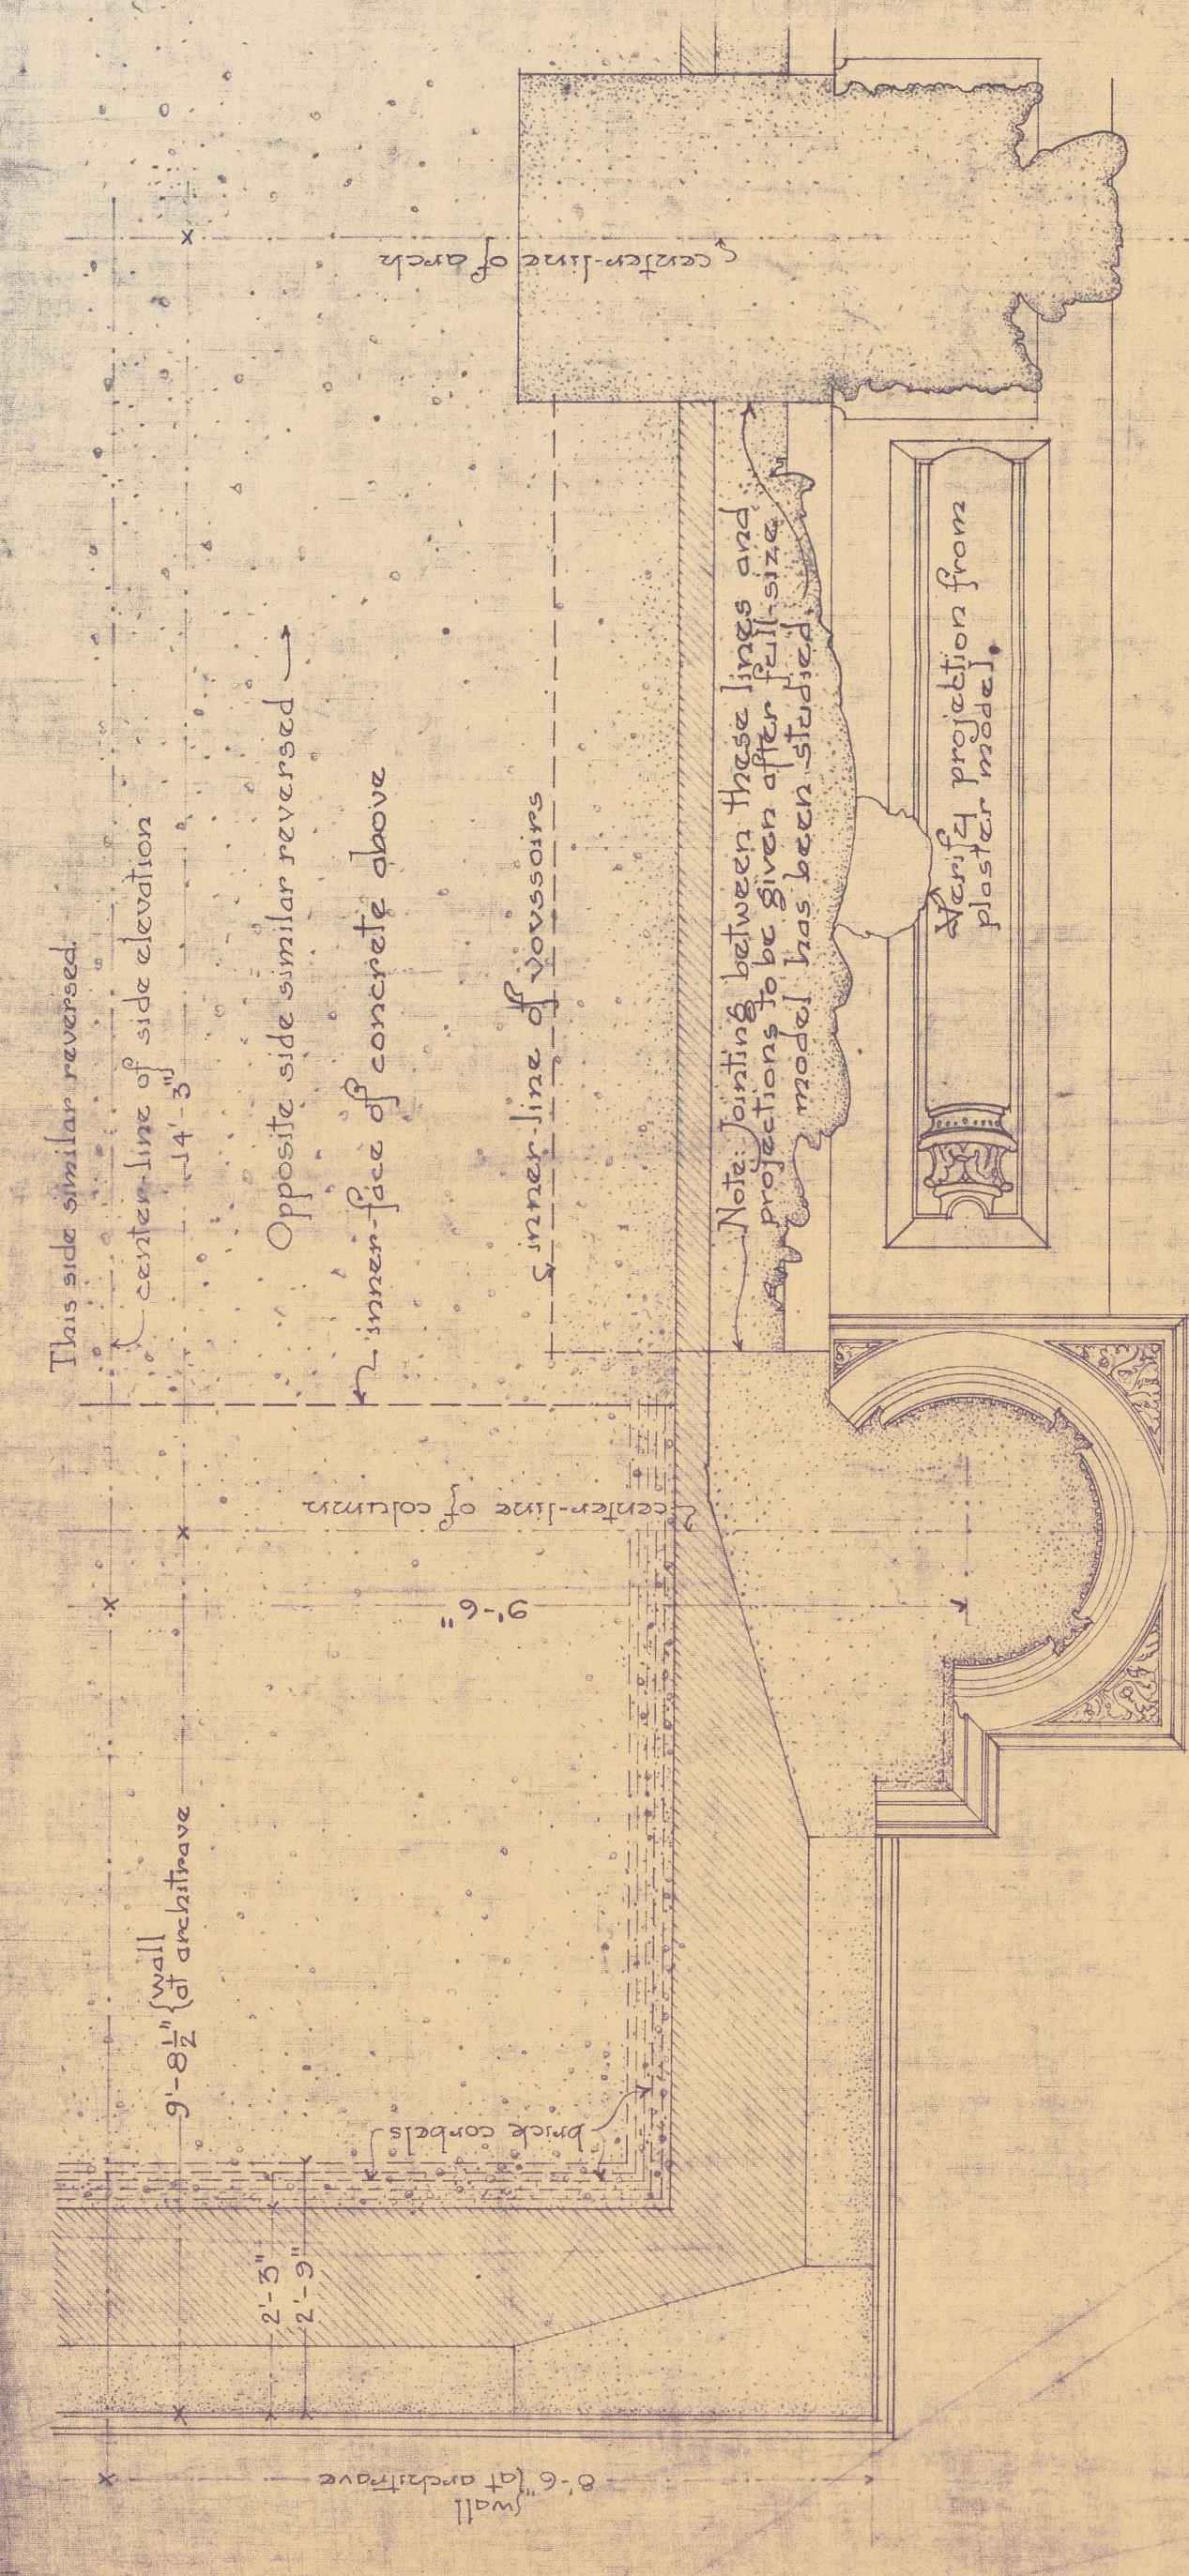


HALF PLAN THROUGH NECKING OF COLUMN  
Looking Up

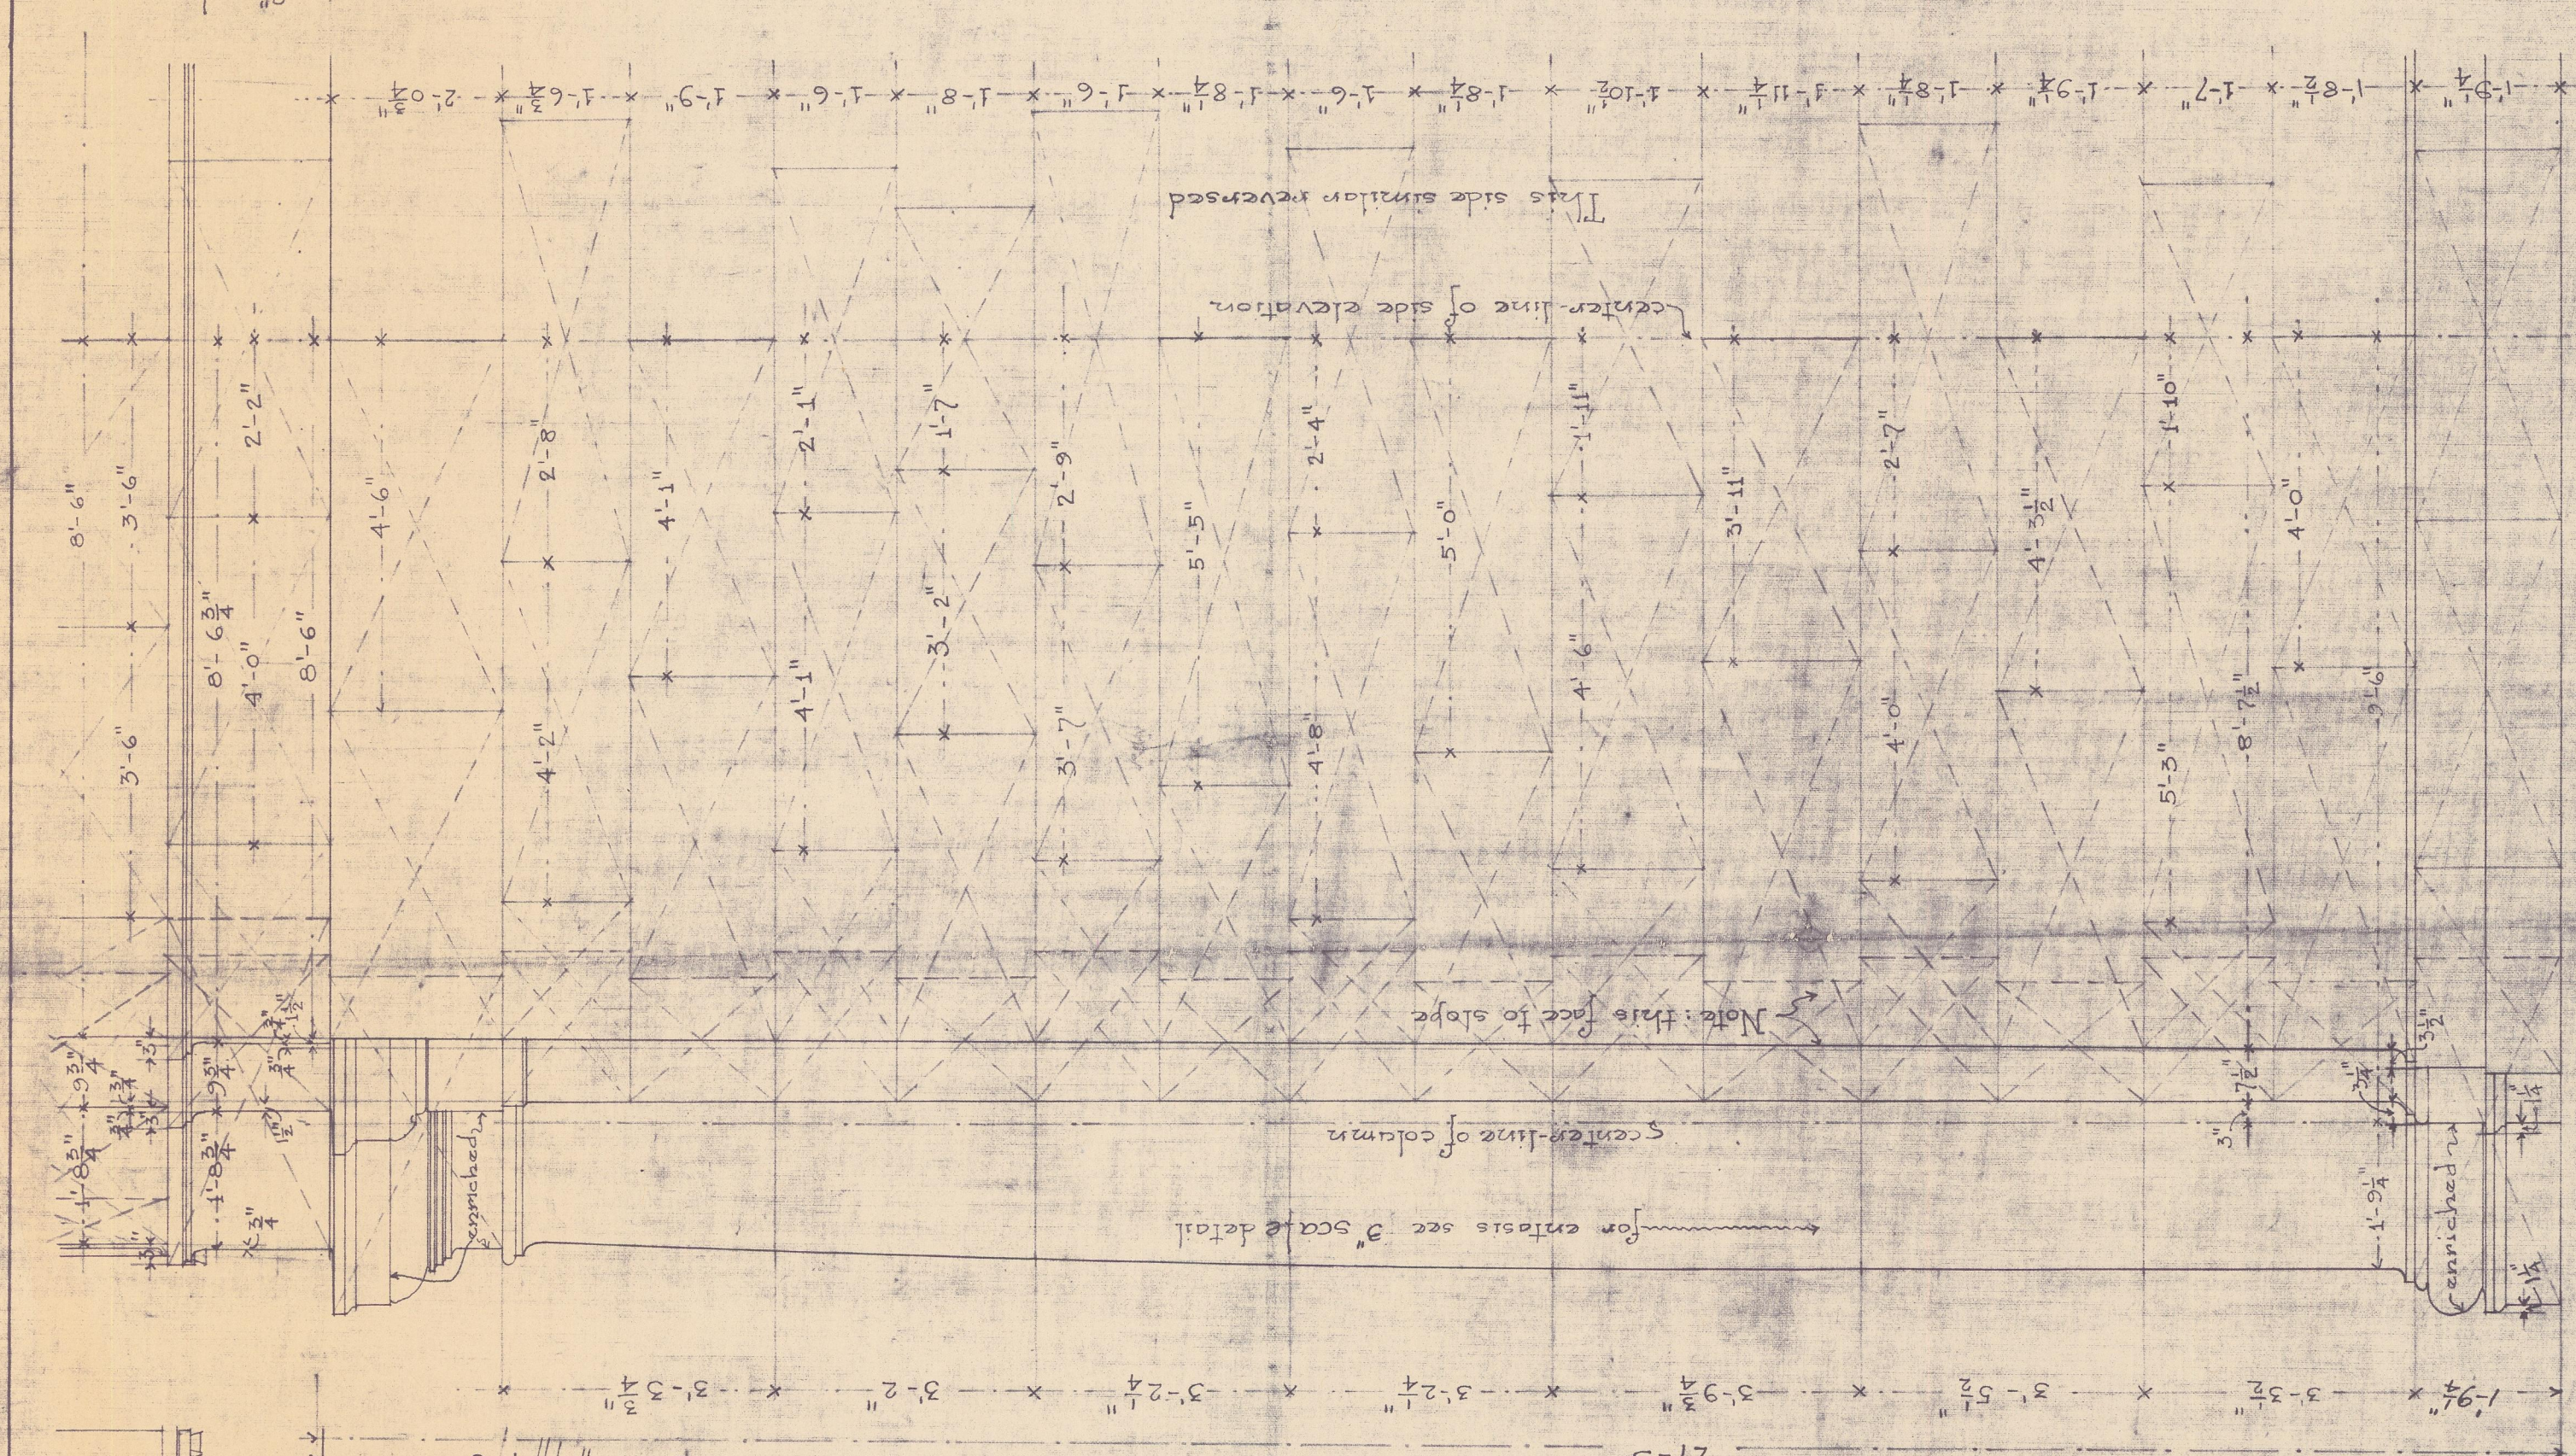

HALF SIDE ELEVATION

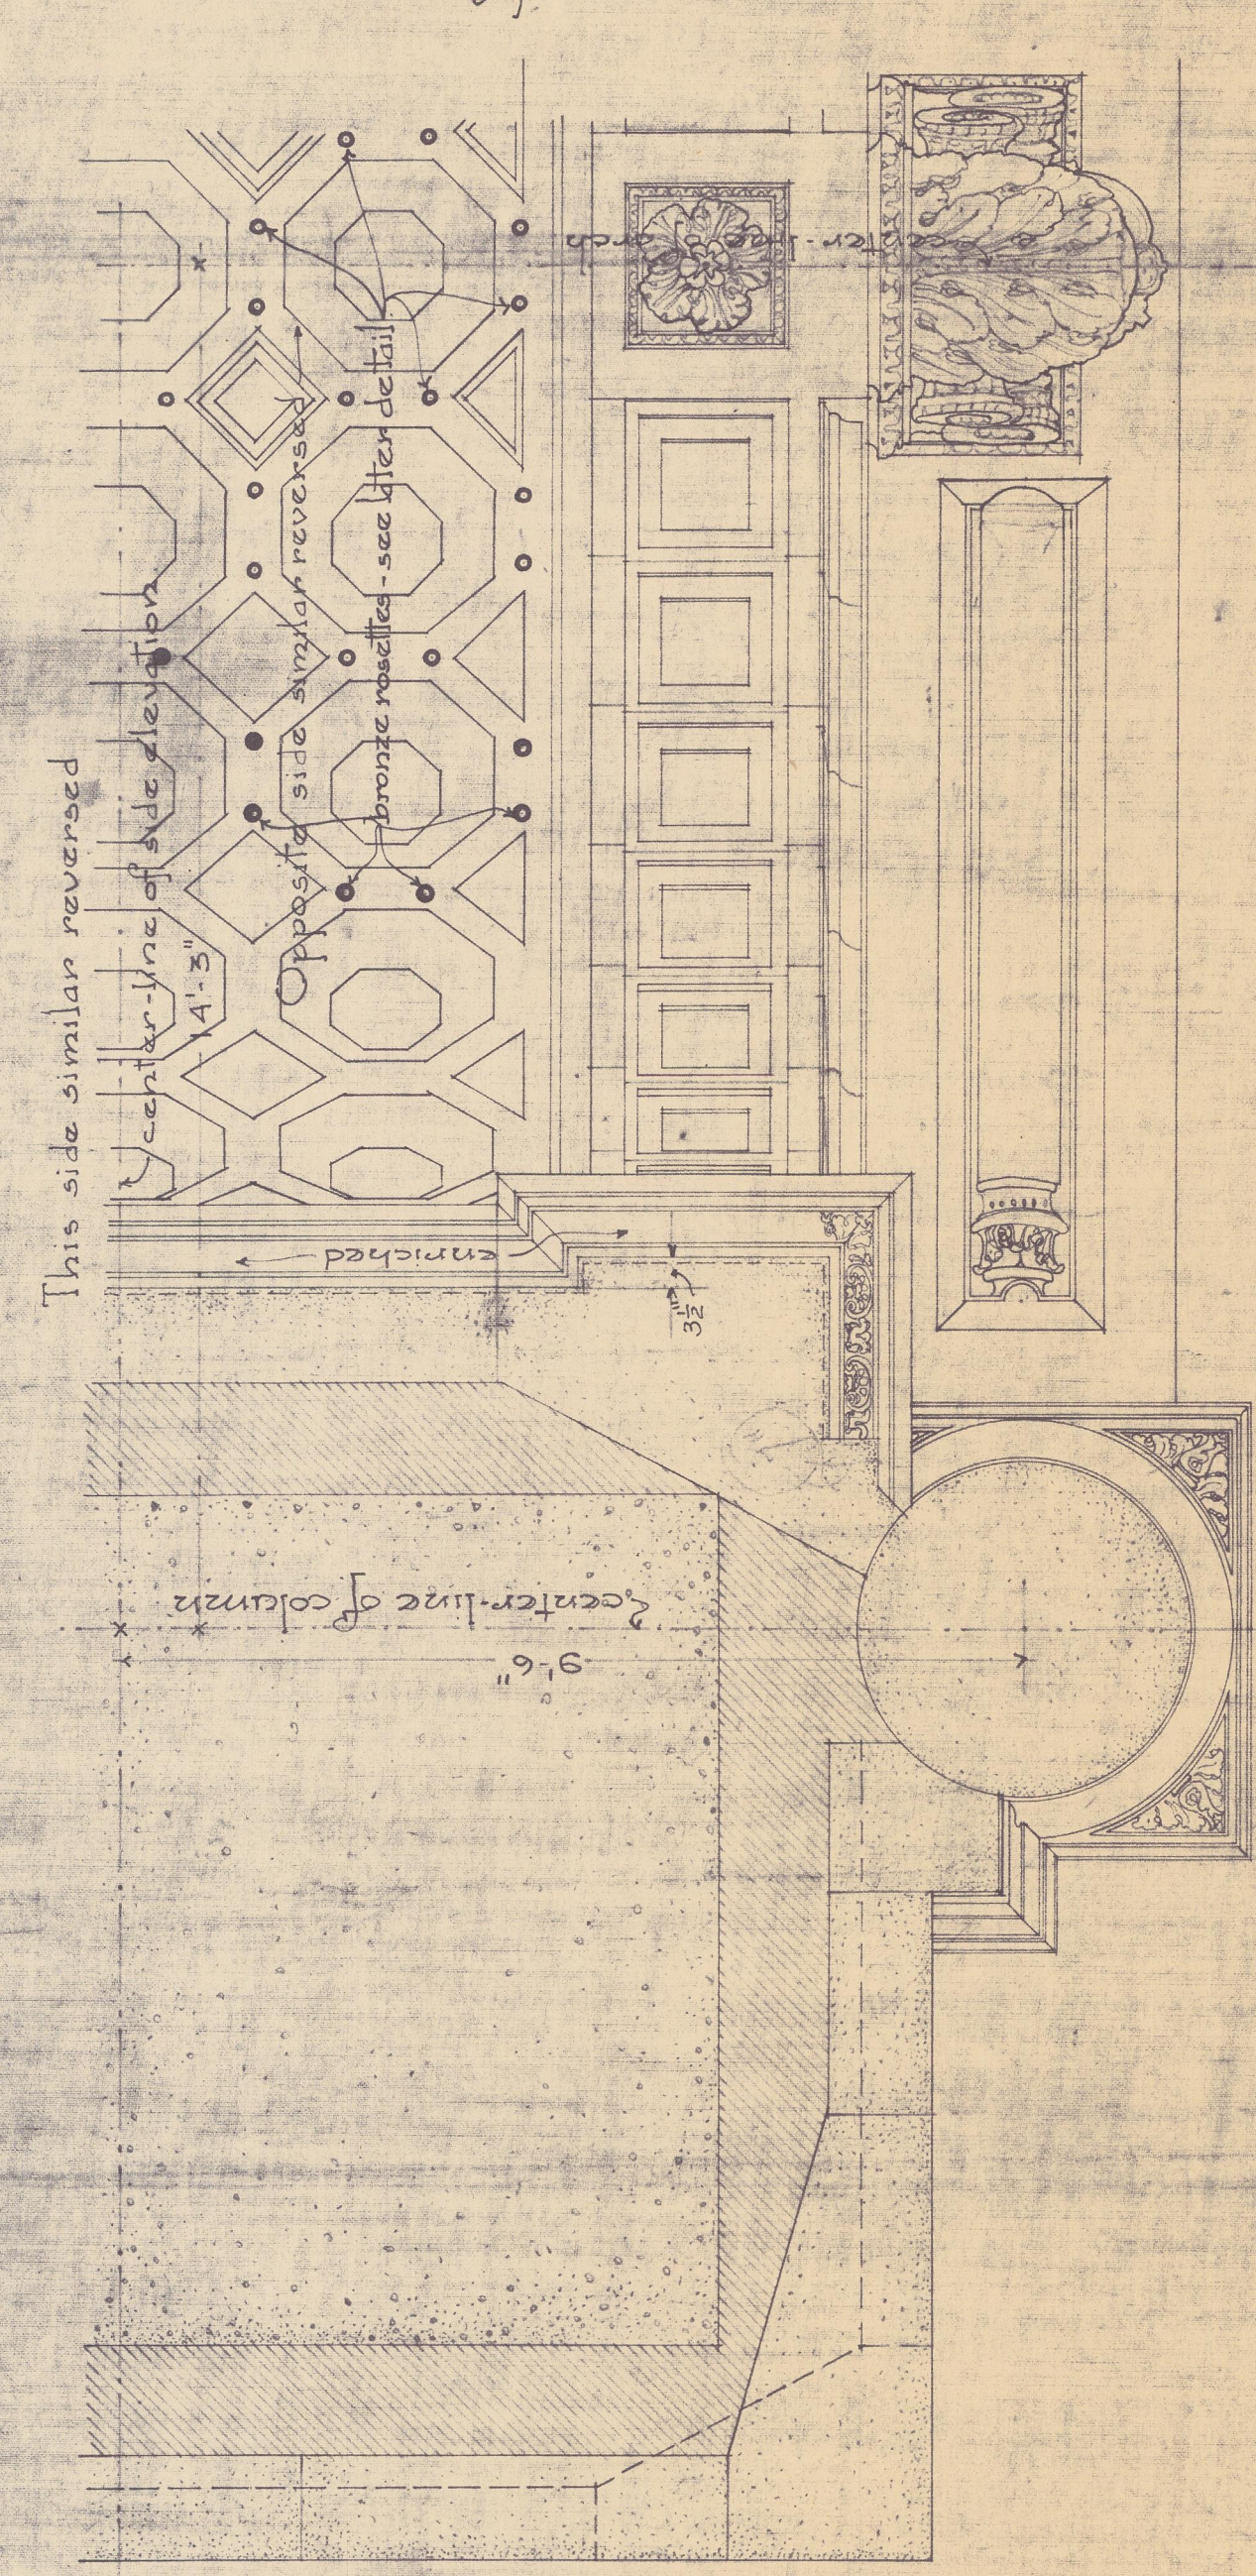

HALF PLAN THROUGH NECKING OF IMPOST  
Looking Up

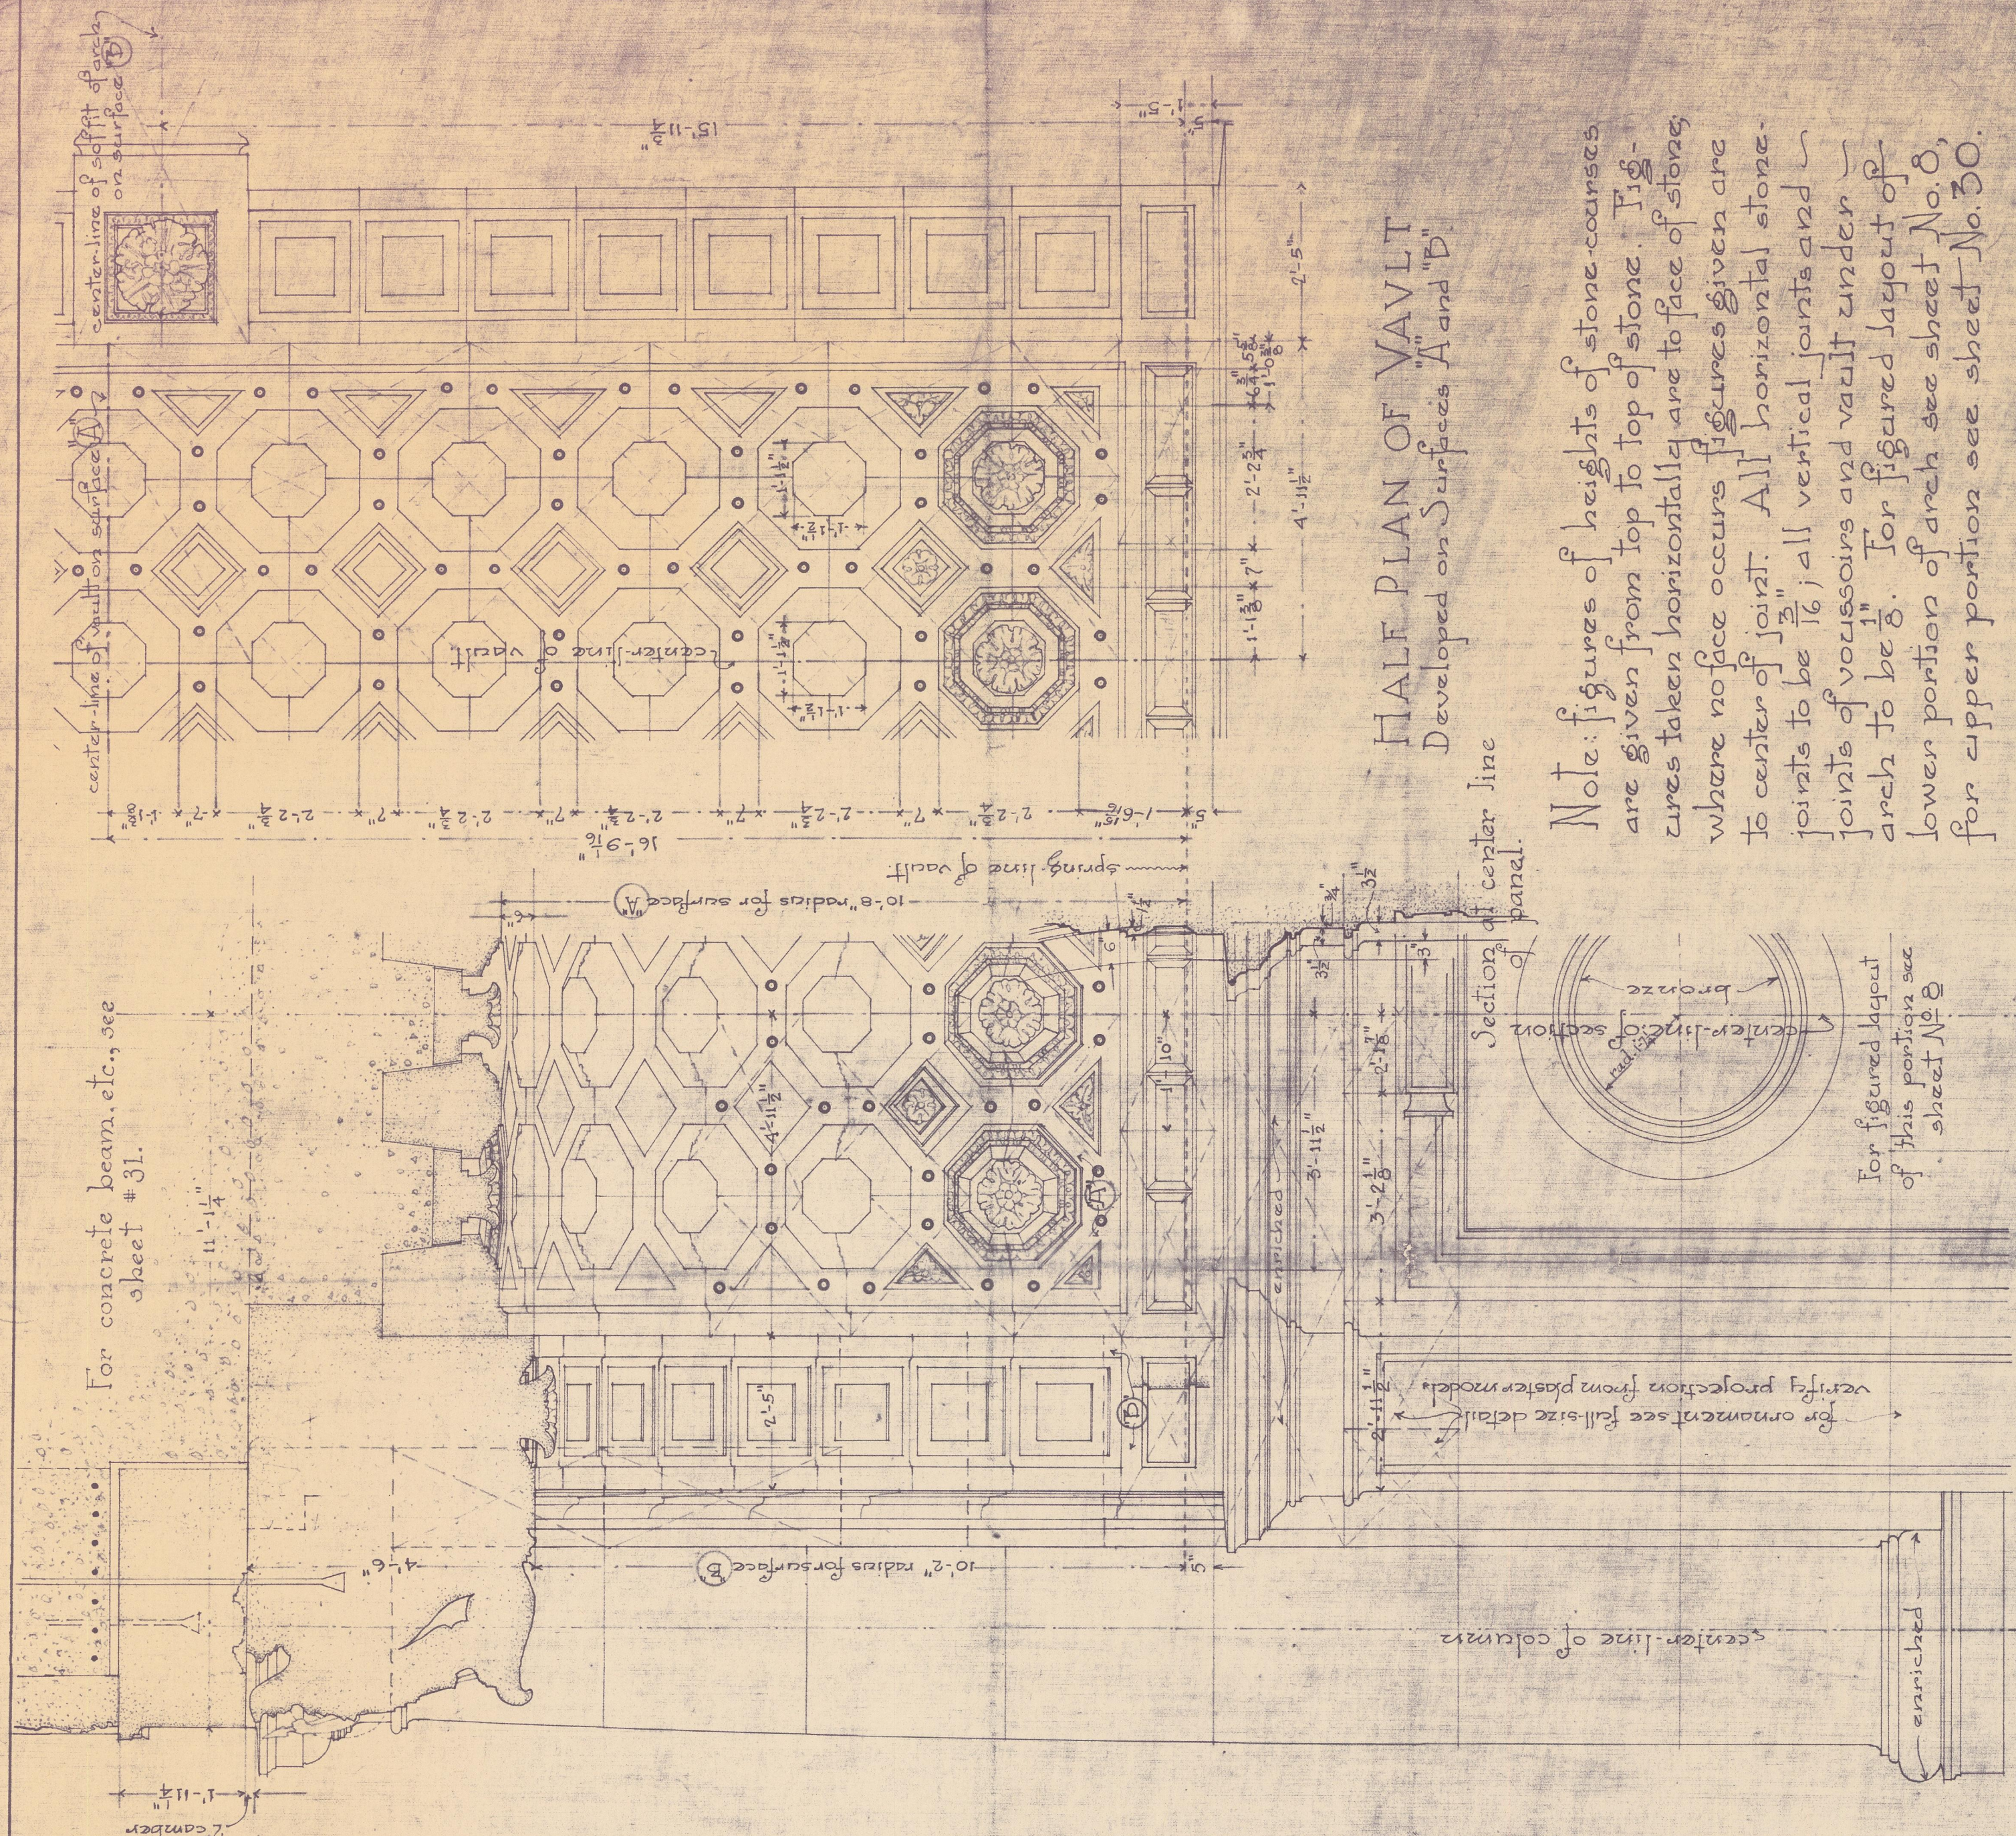

HALF PLAN OF VAULT  
Developed on Surfaces "A" and "B"

FIGURED LAYOVT OF STONEWORK  
of middle portion of the  
WASHINGTON MEMORIAL ARCH  
VALLEY FORGE PENNA.  
Scale -  $\frac{1}{2}$ " = 1' 0" Date June 17 '12. Sheet Number 21  
Verify all measurements at the monument.

PAVL P. CRËT  
ARCHITECT  
3530 Chestnut Street  
Philadelphia.

Filed with

94-21