



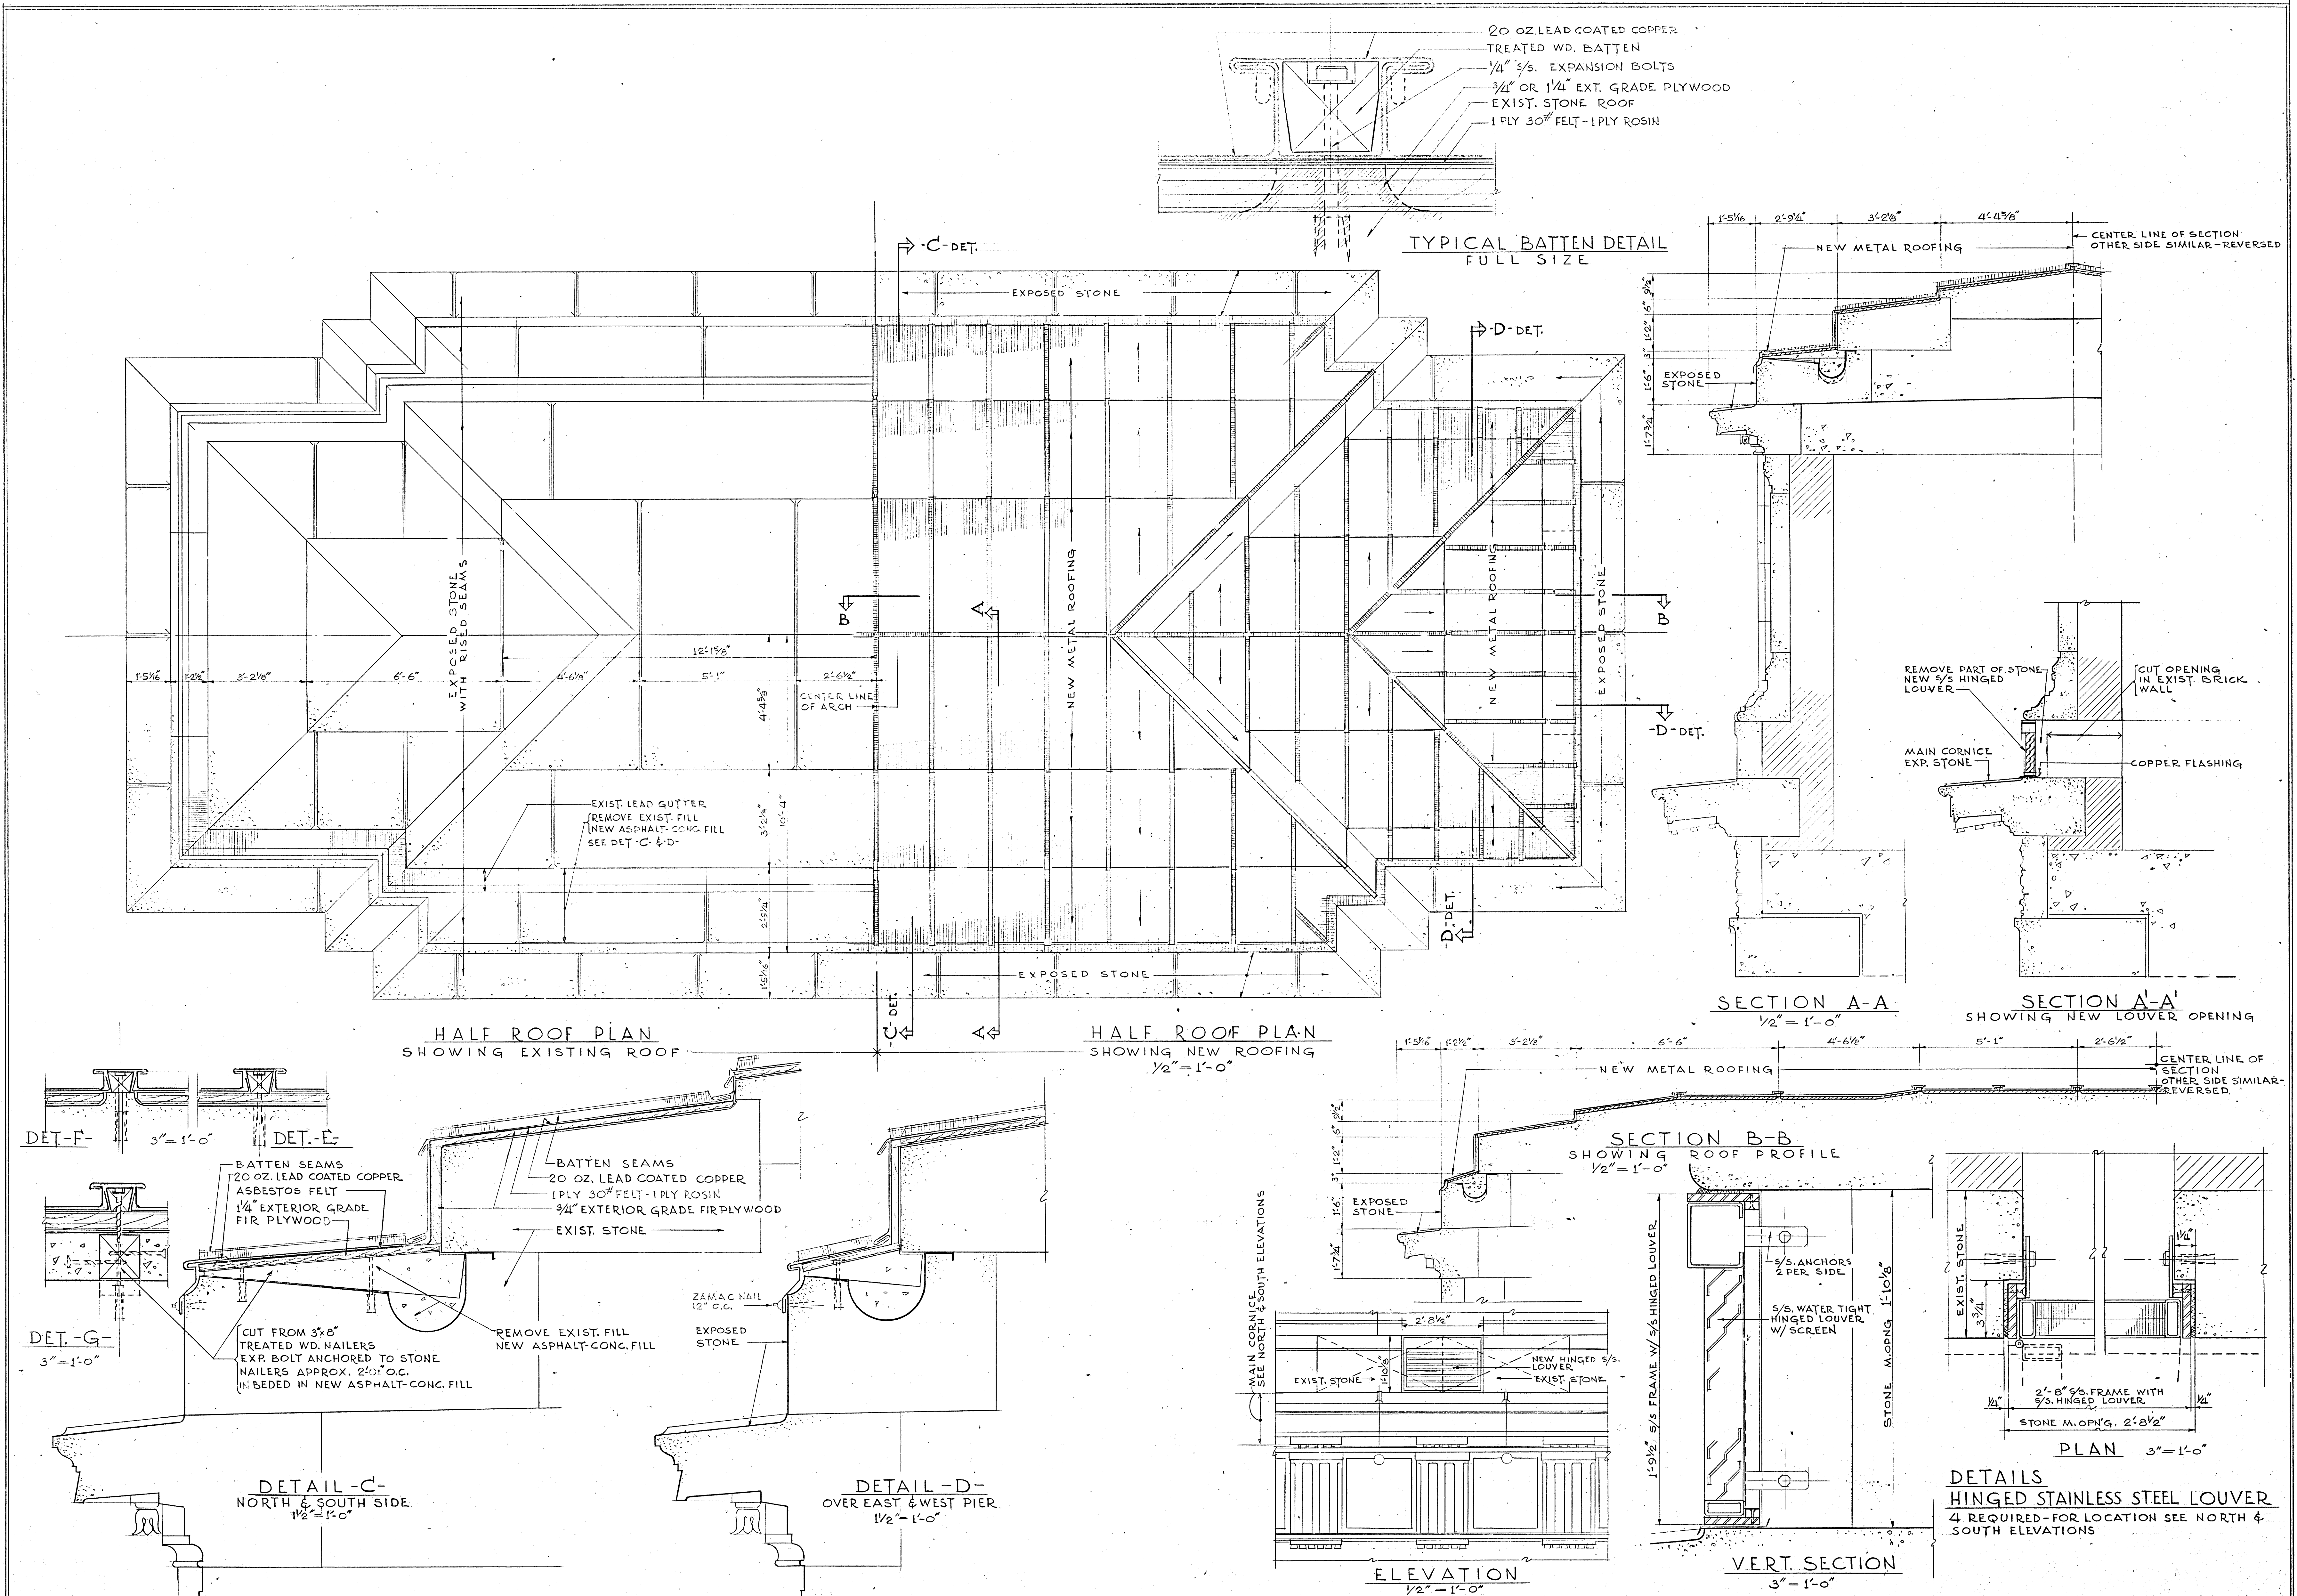

RESTORATION OF:
THE NATIONAL MEMORIAL ARCH
 VALLEY FORGE NATIONAL HISTORICAL PARK - VALLEY FORGE, PA.

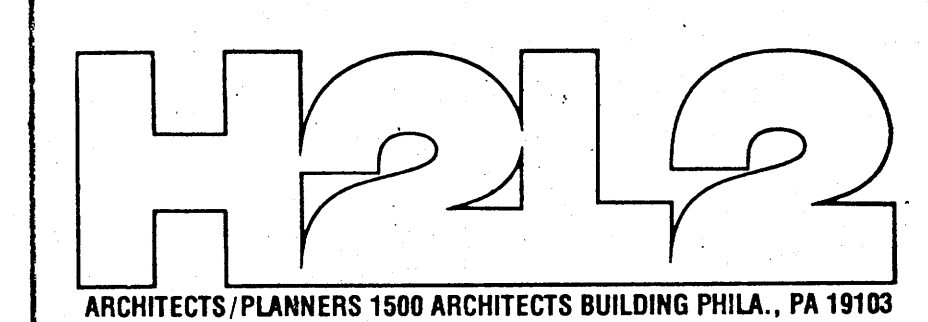

ROOF PLAN NEW ROOFING DETAILS ST. STEEL LOUVER DETAILS			COMMISSION NO. 1307
SCALE AS NOTED	DRAWN BY H.S.	REVISIONS	SHEET NUMBER A 6
DATE	CHECKED BY		CATEGORY DRAWING