




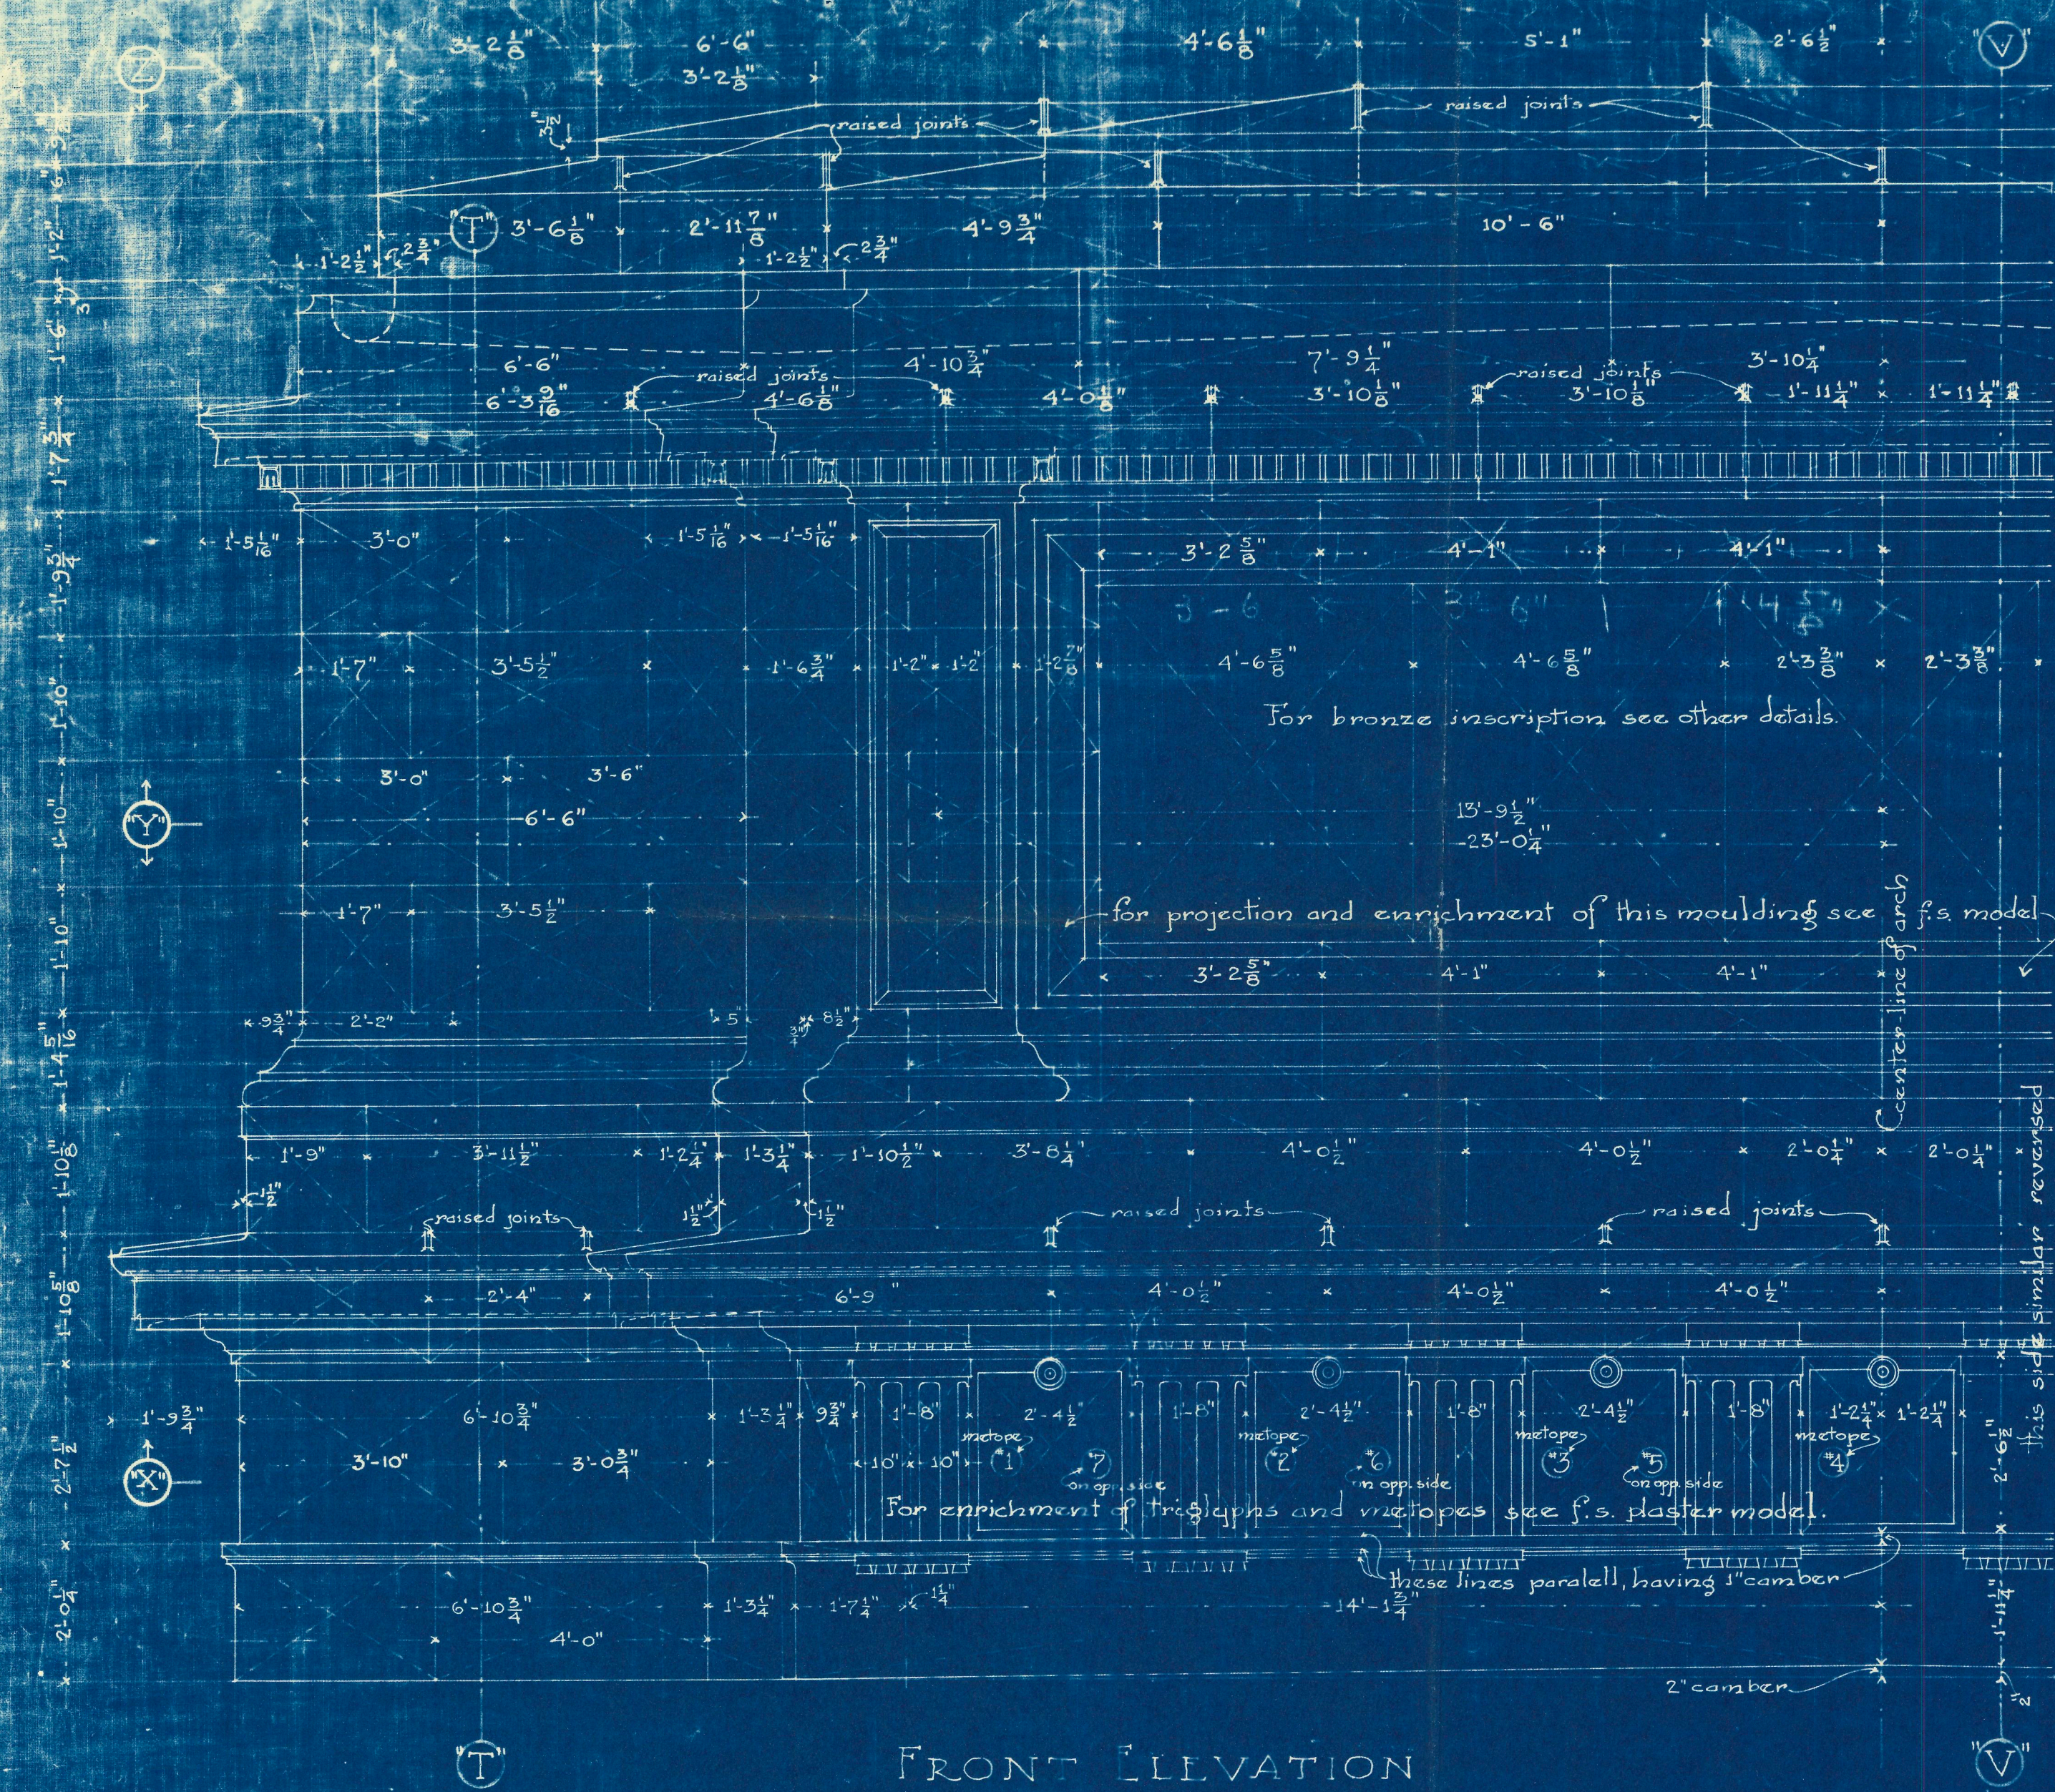


FRONT ELEVATION

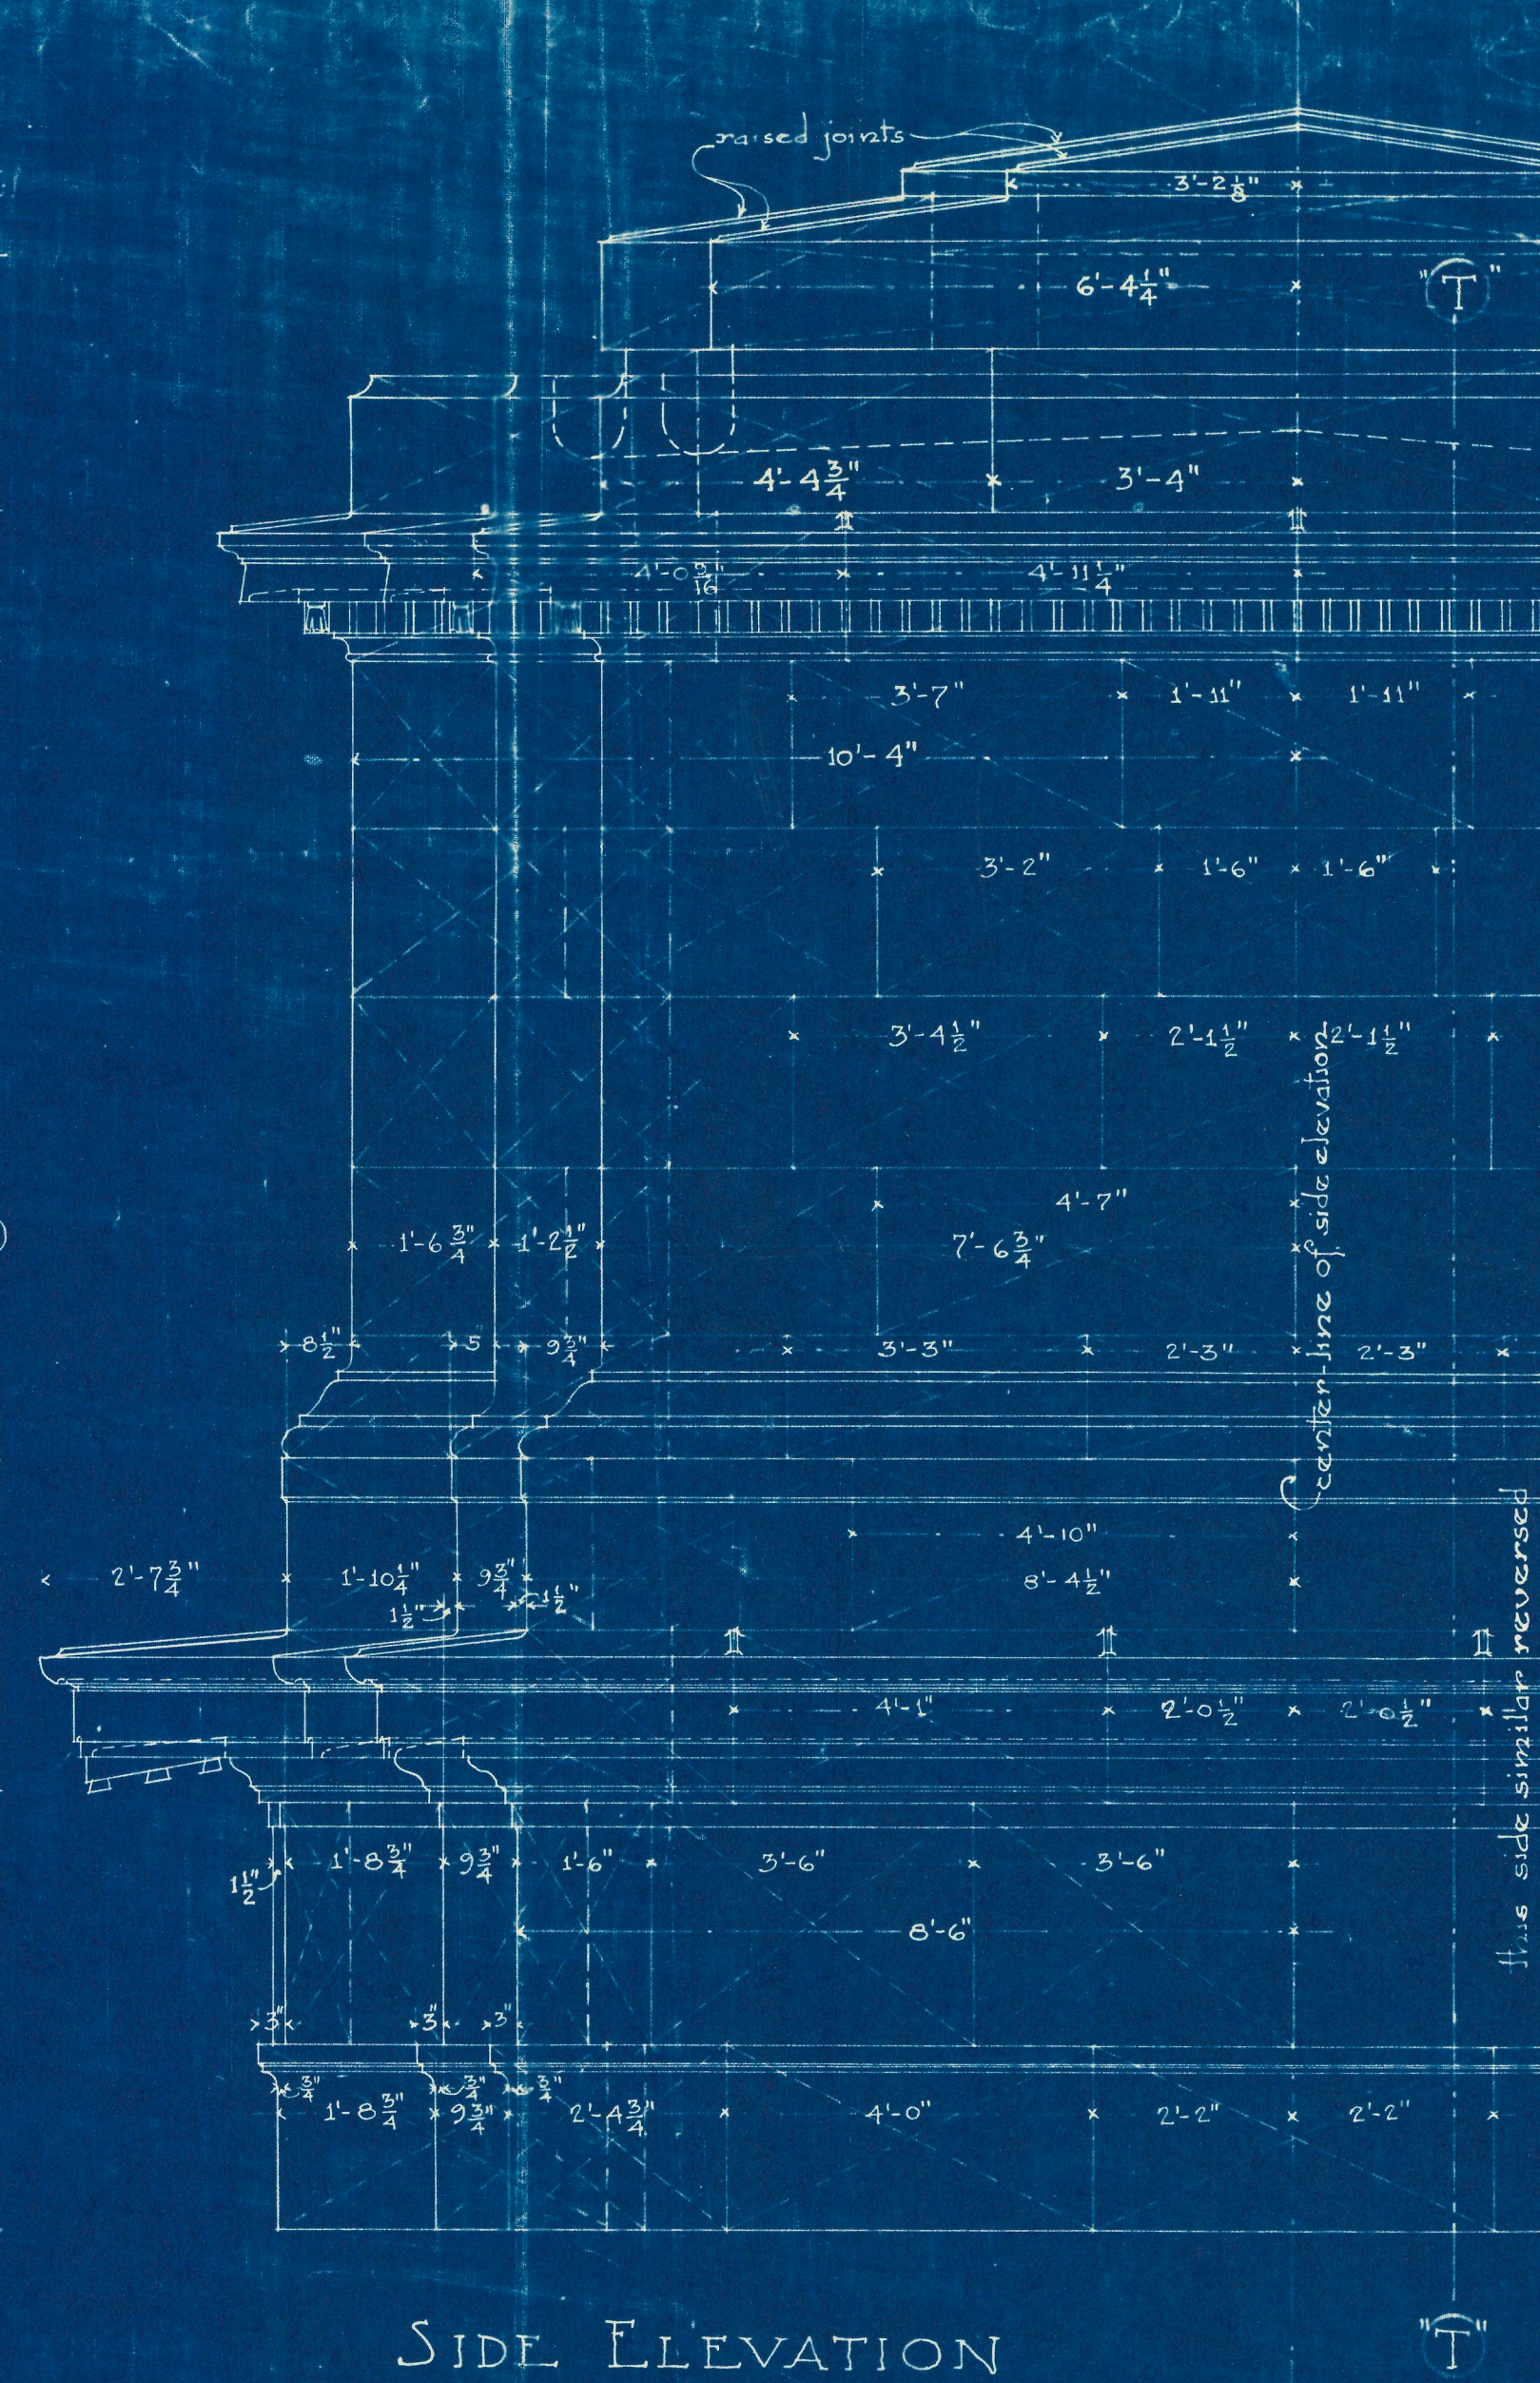


SIDE ELEVATION

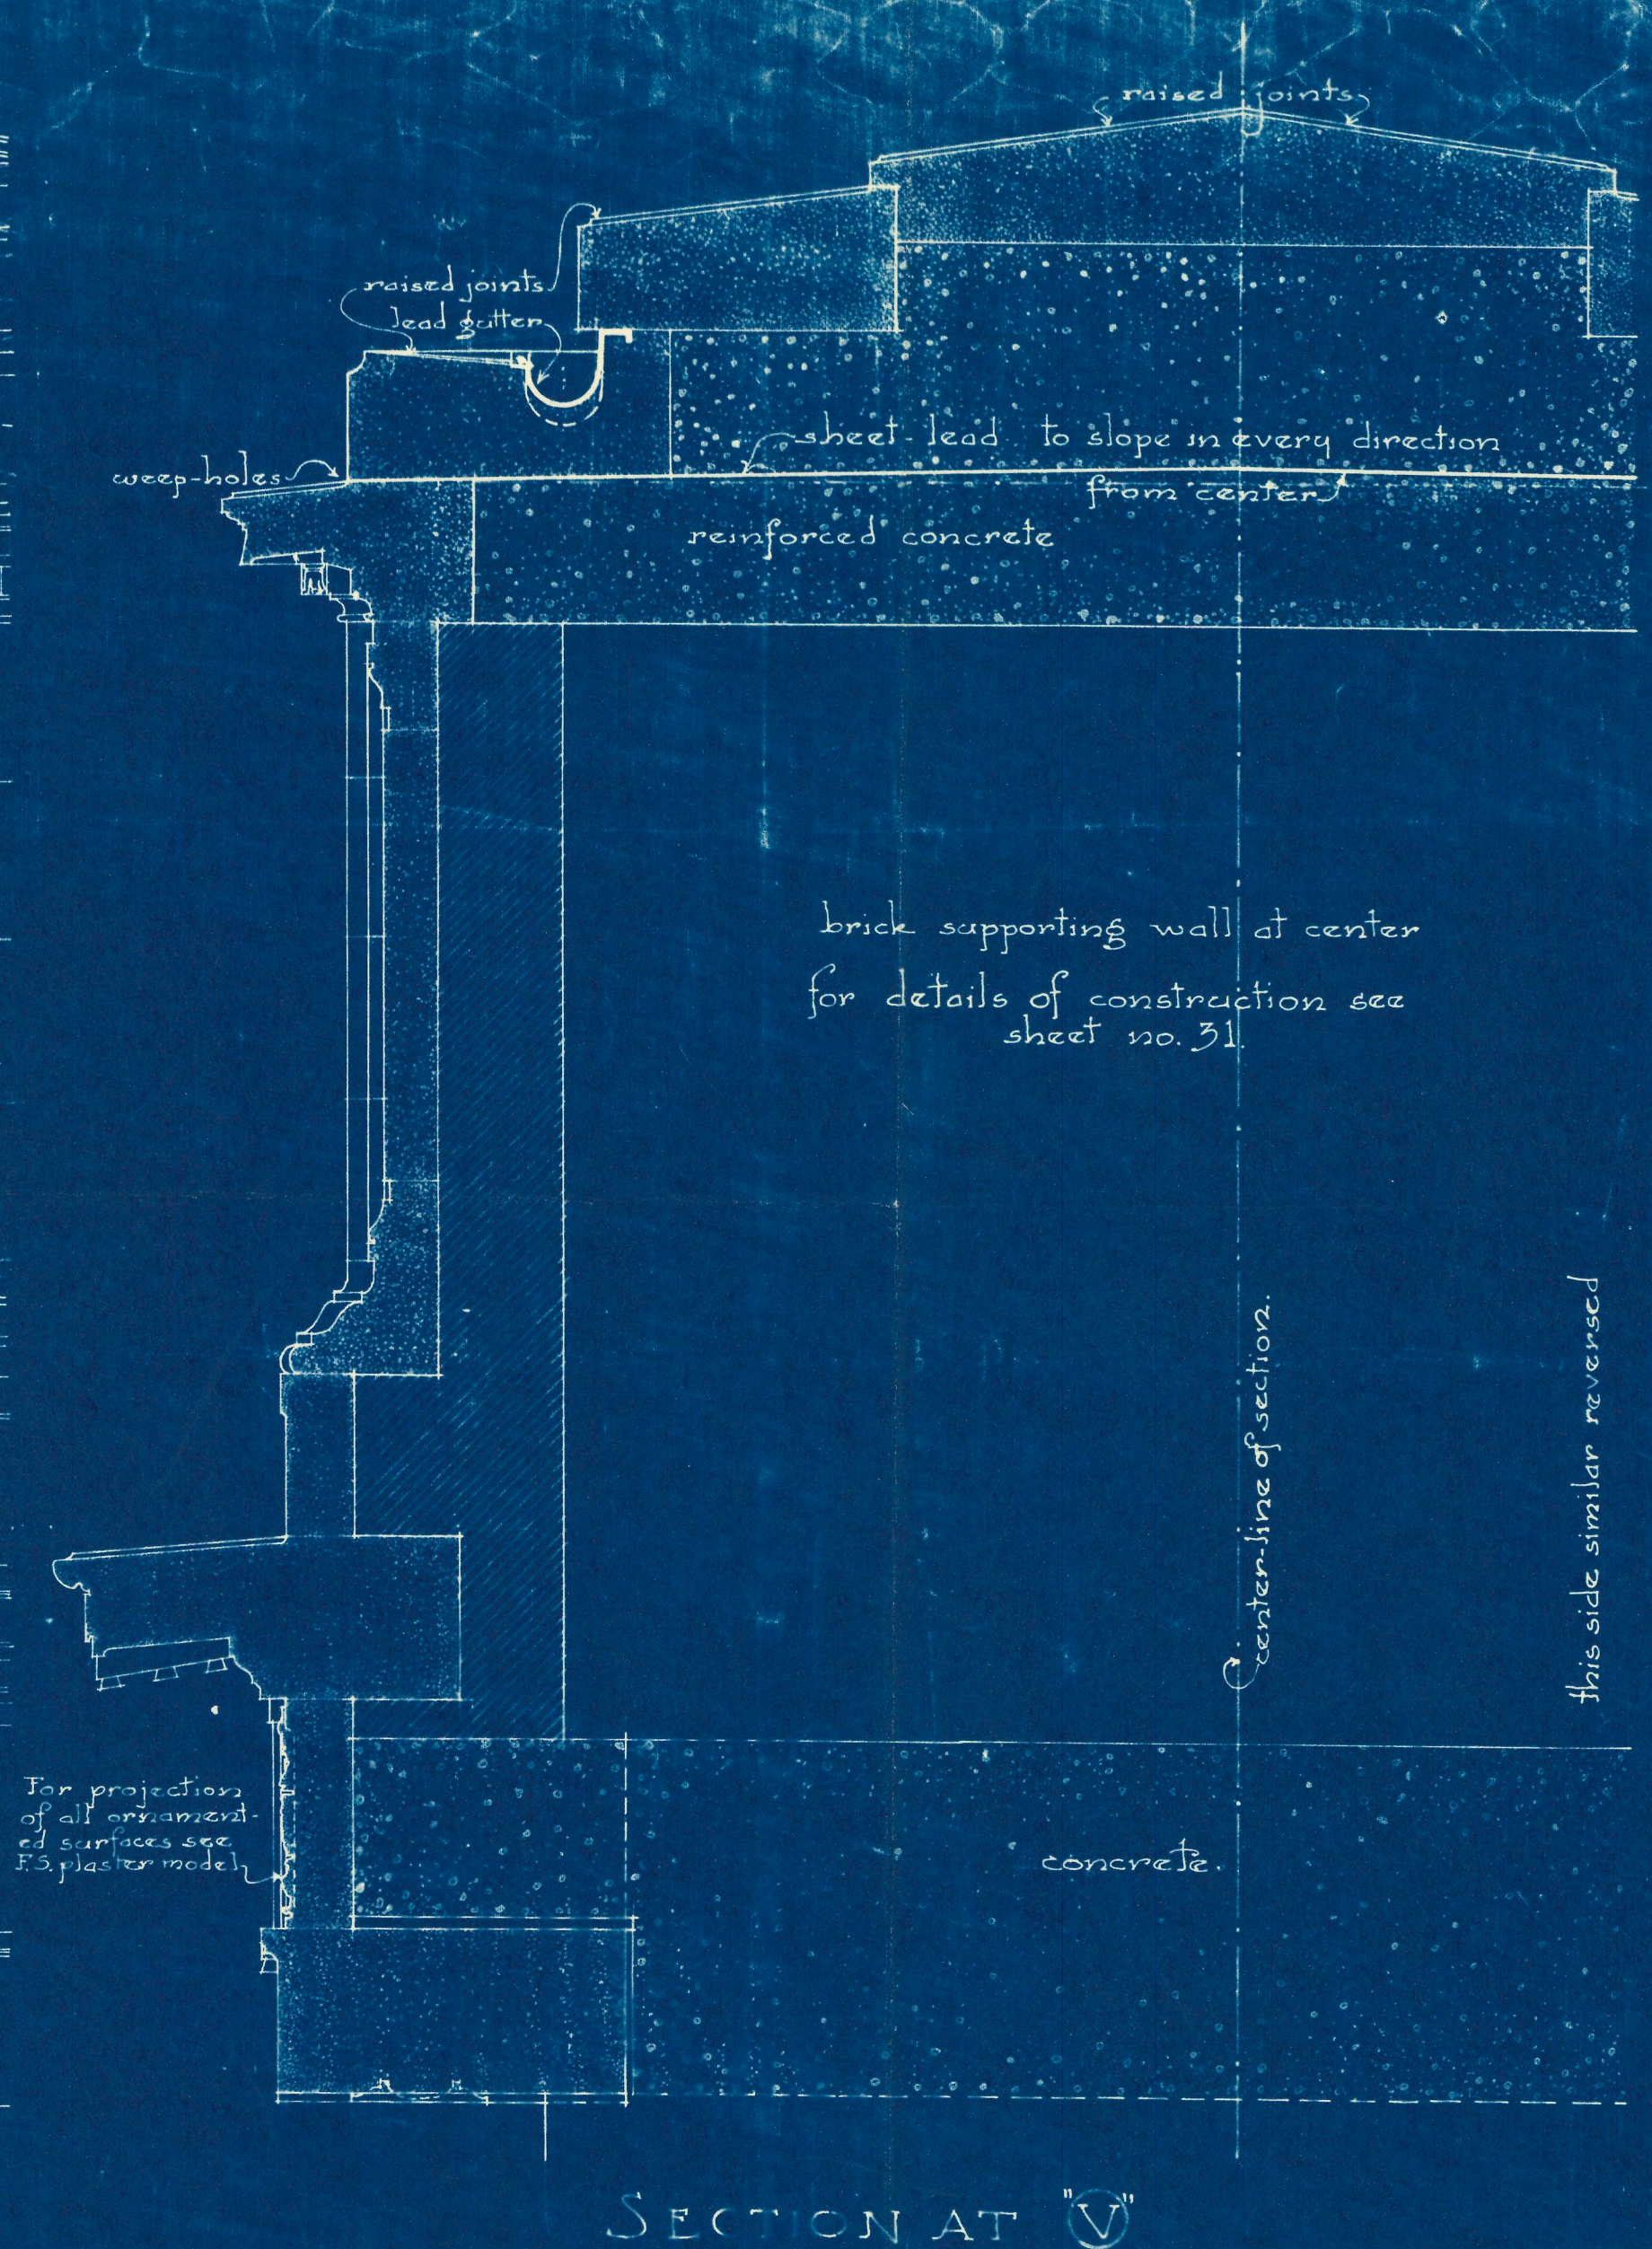


SECTION AT V

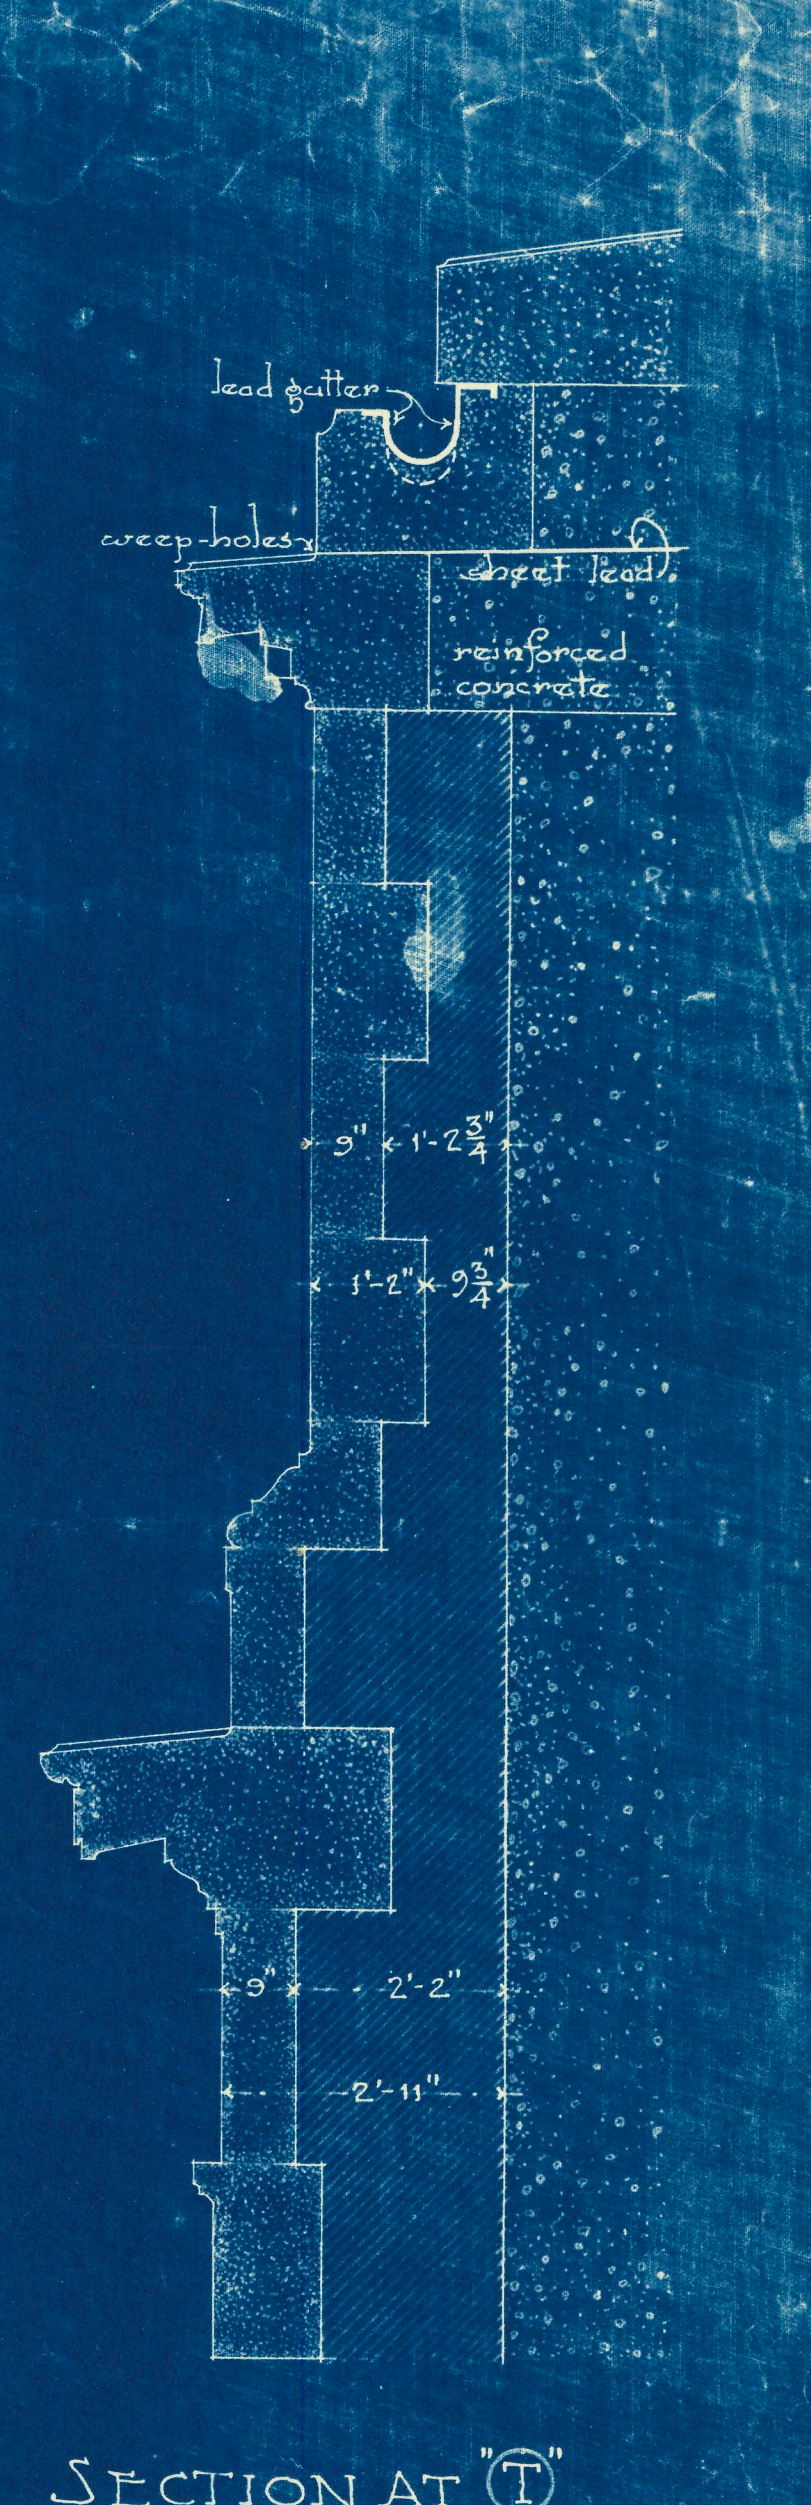


SECTION AT T

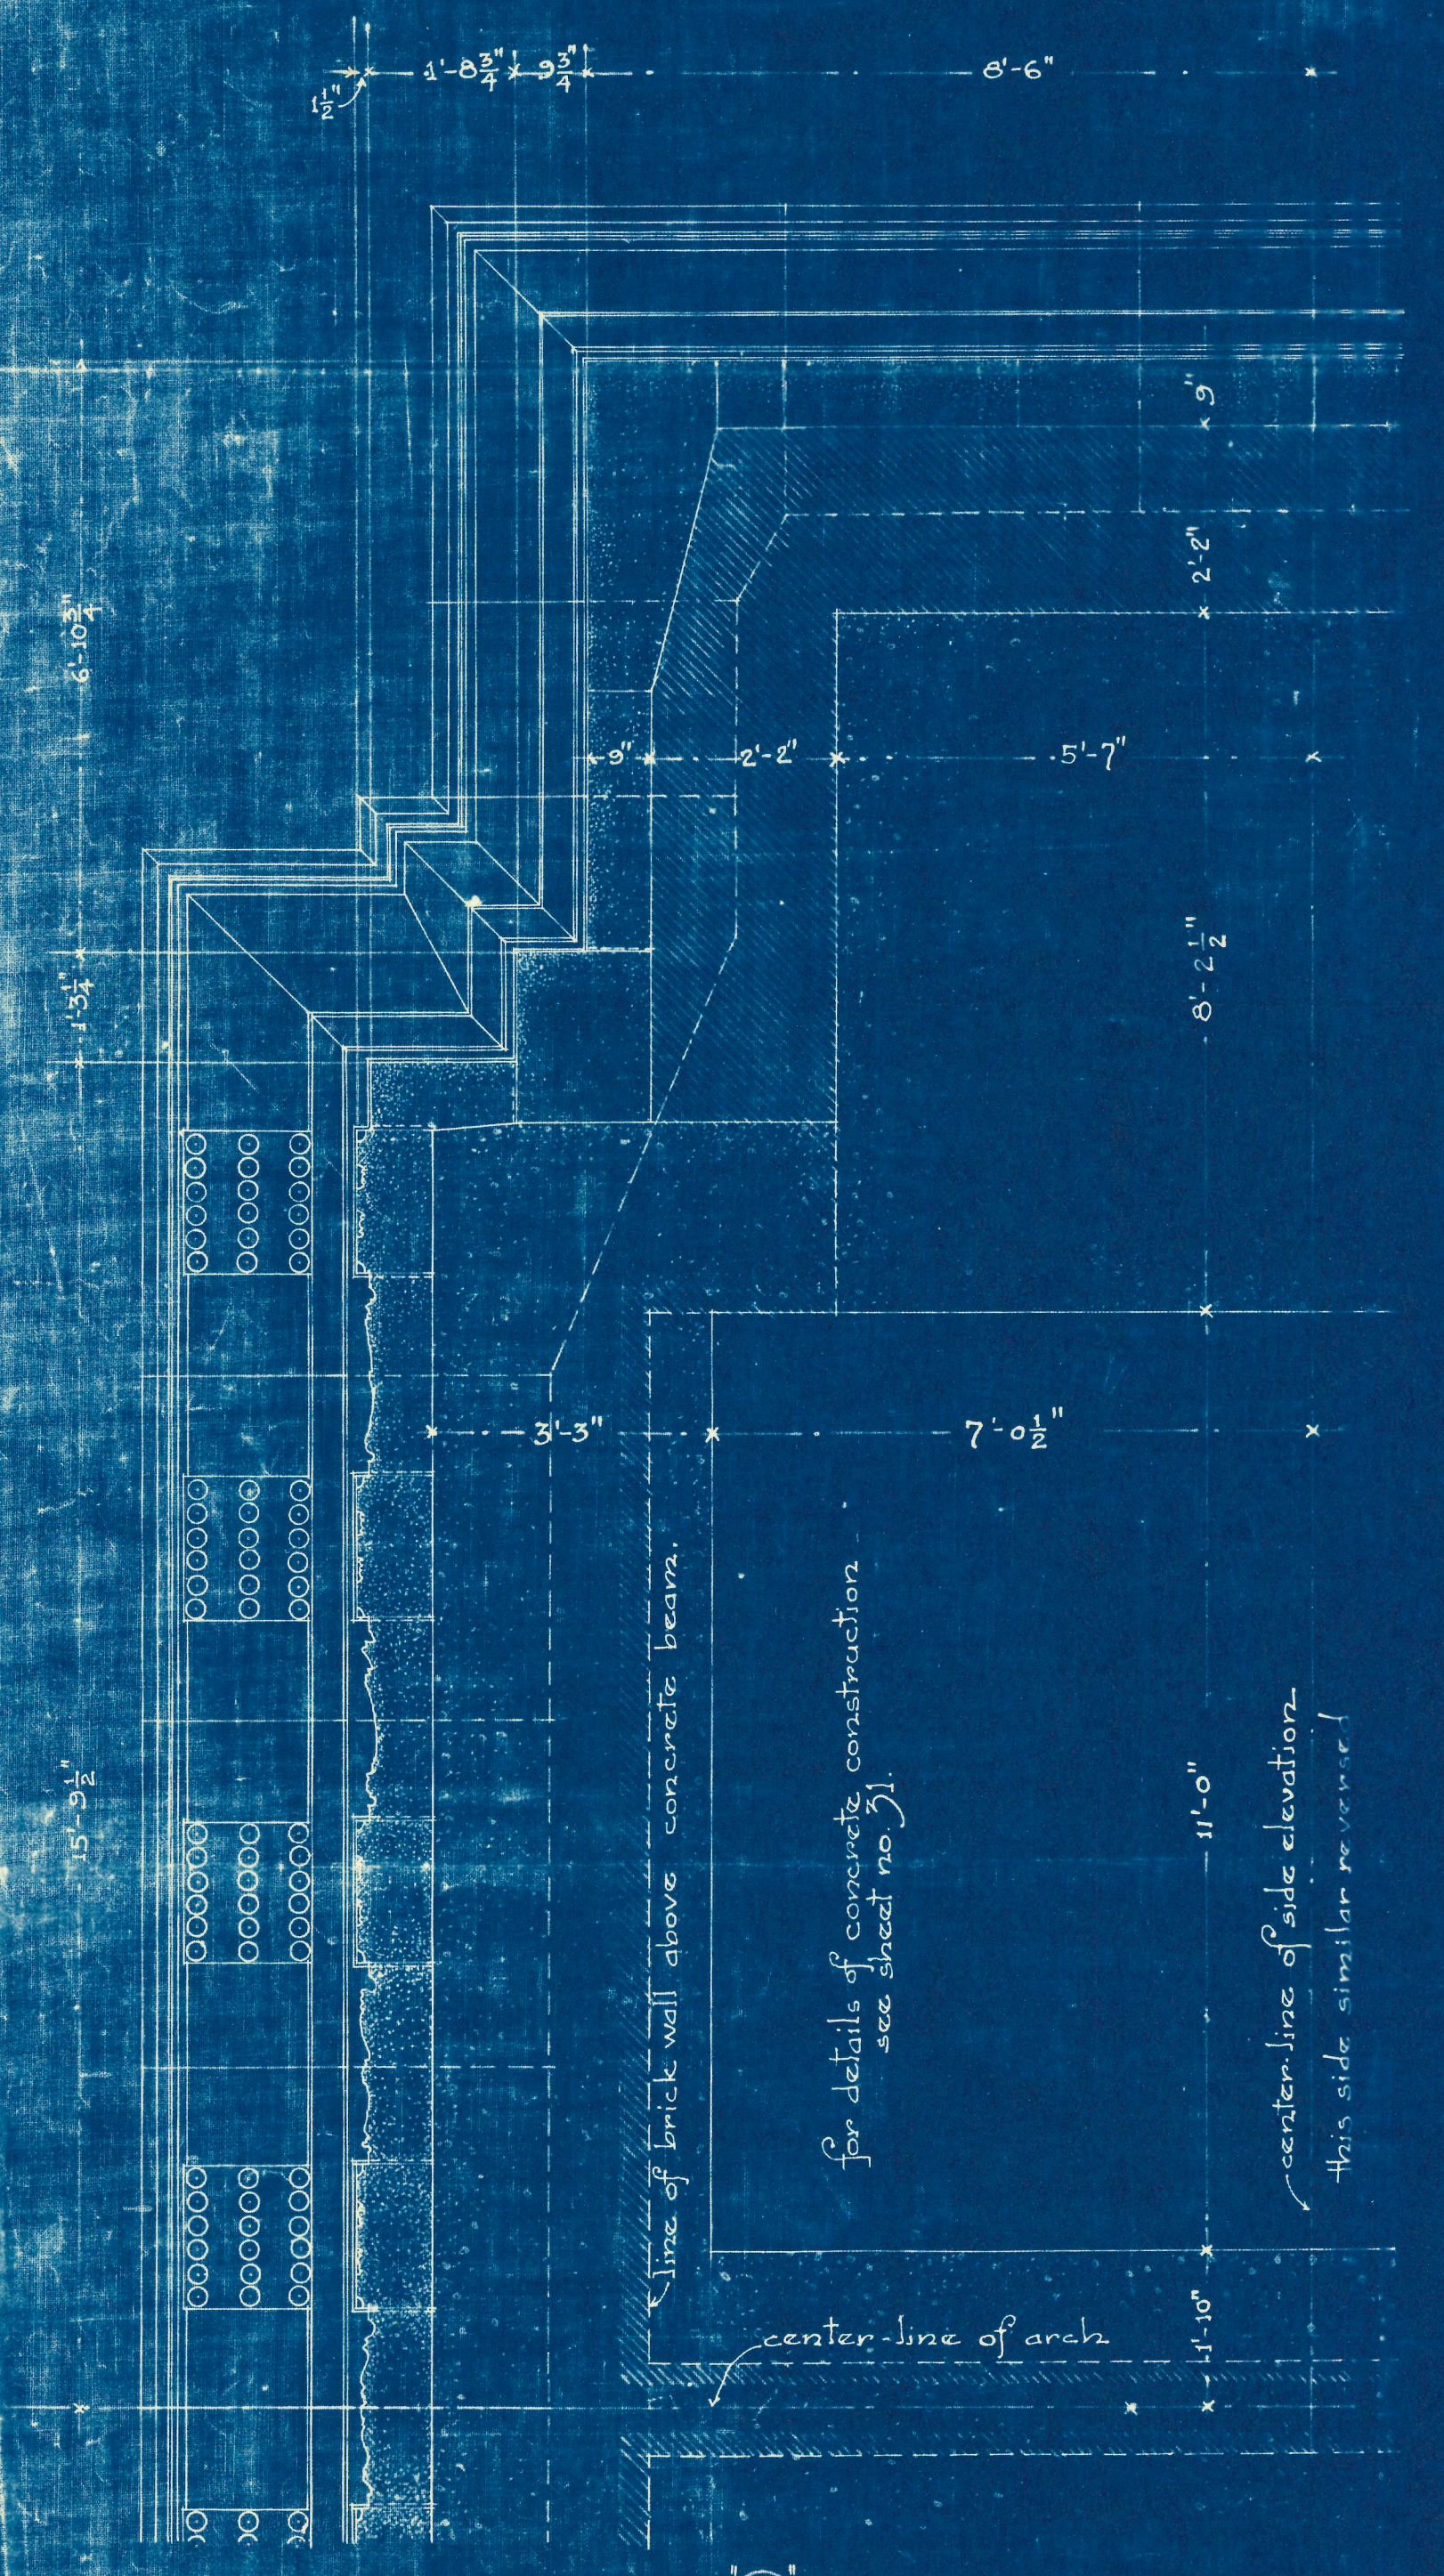


PLAN AT X LOOKING UP

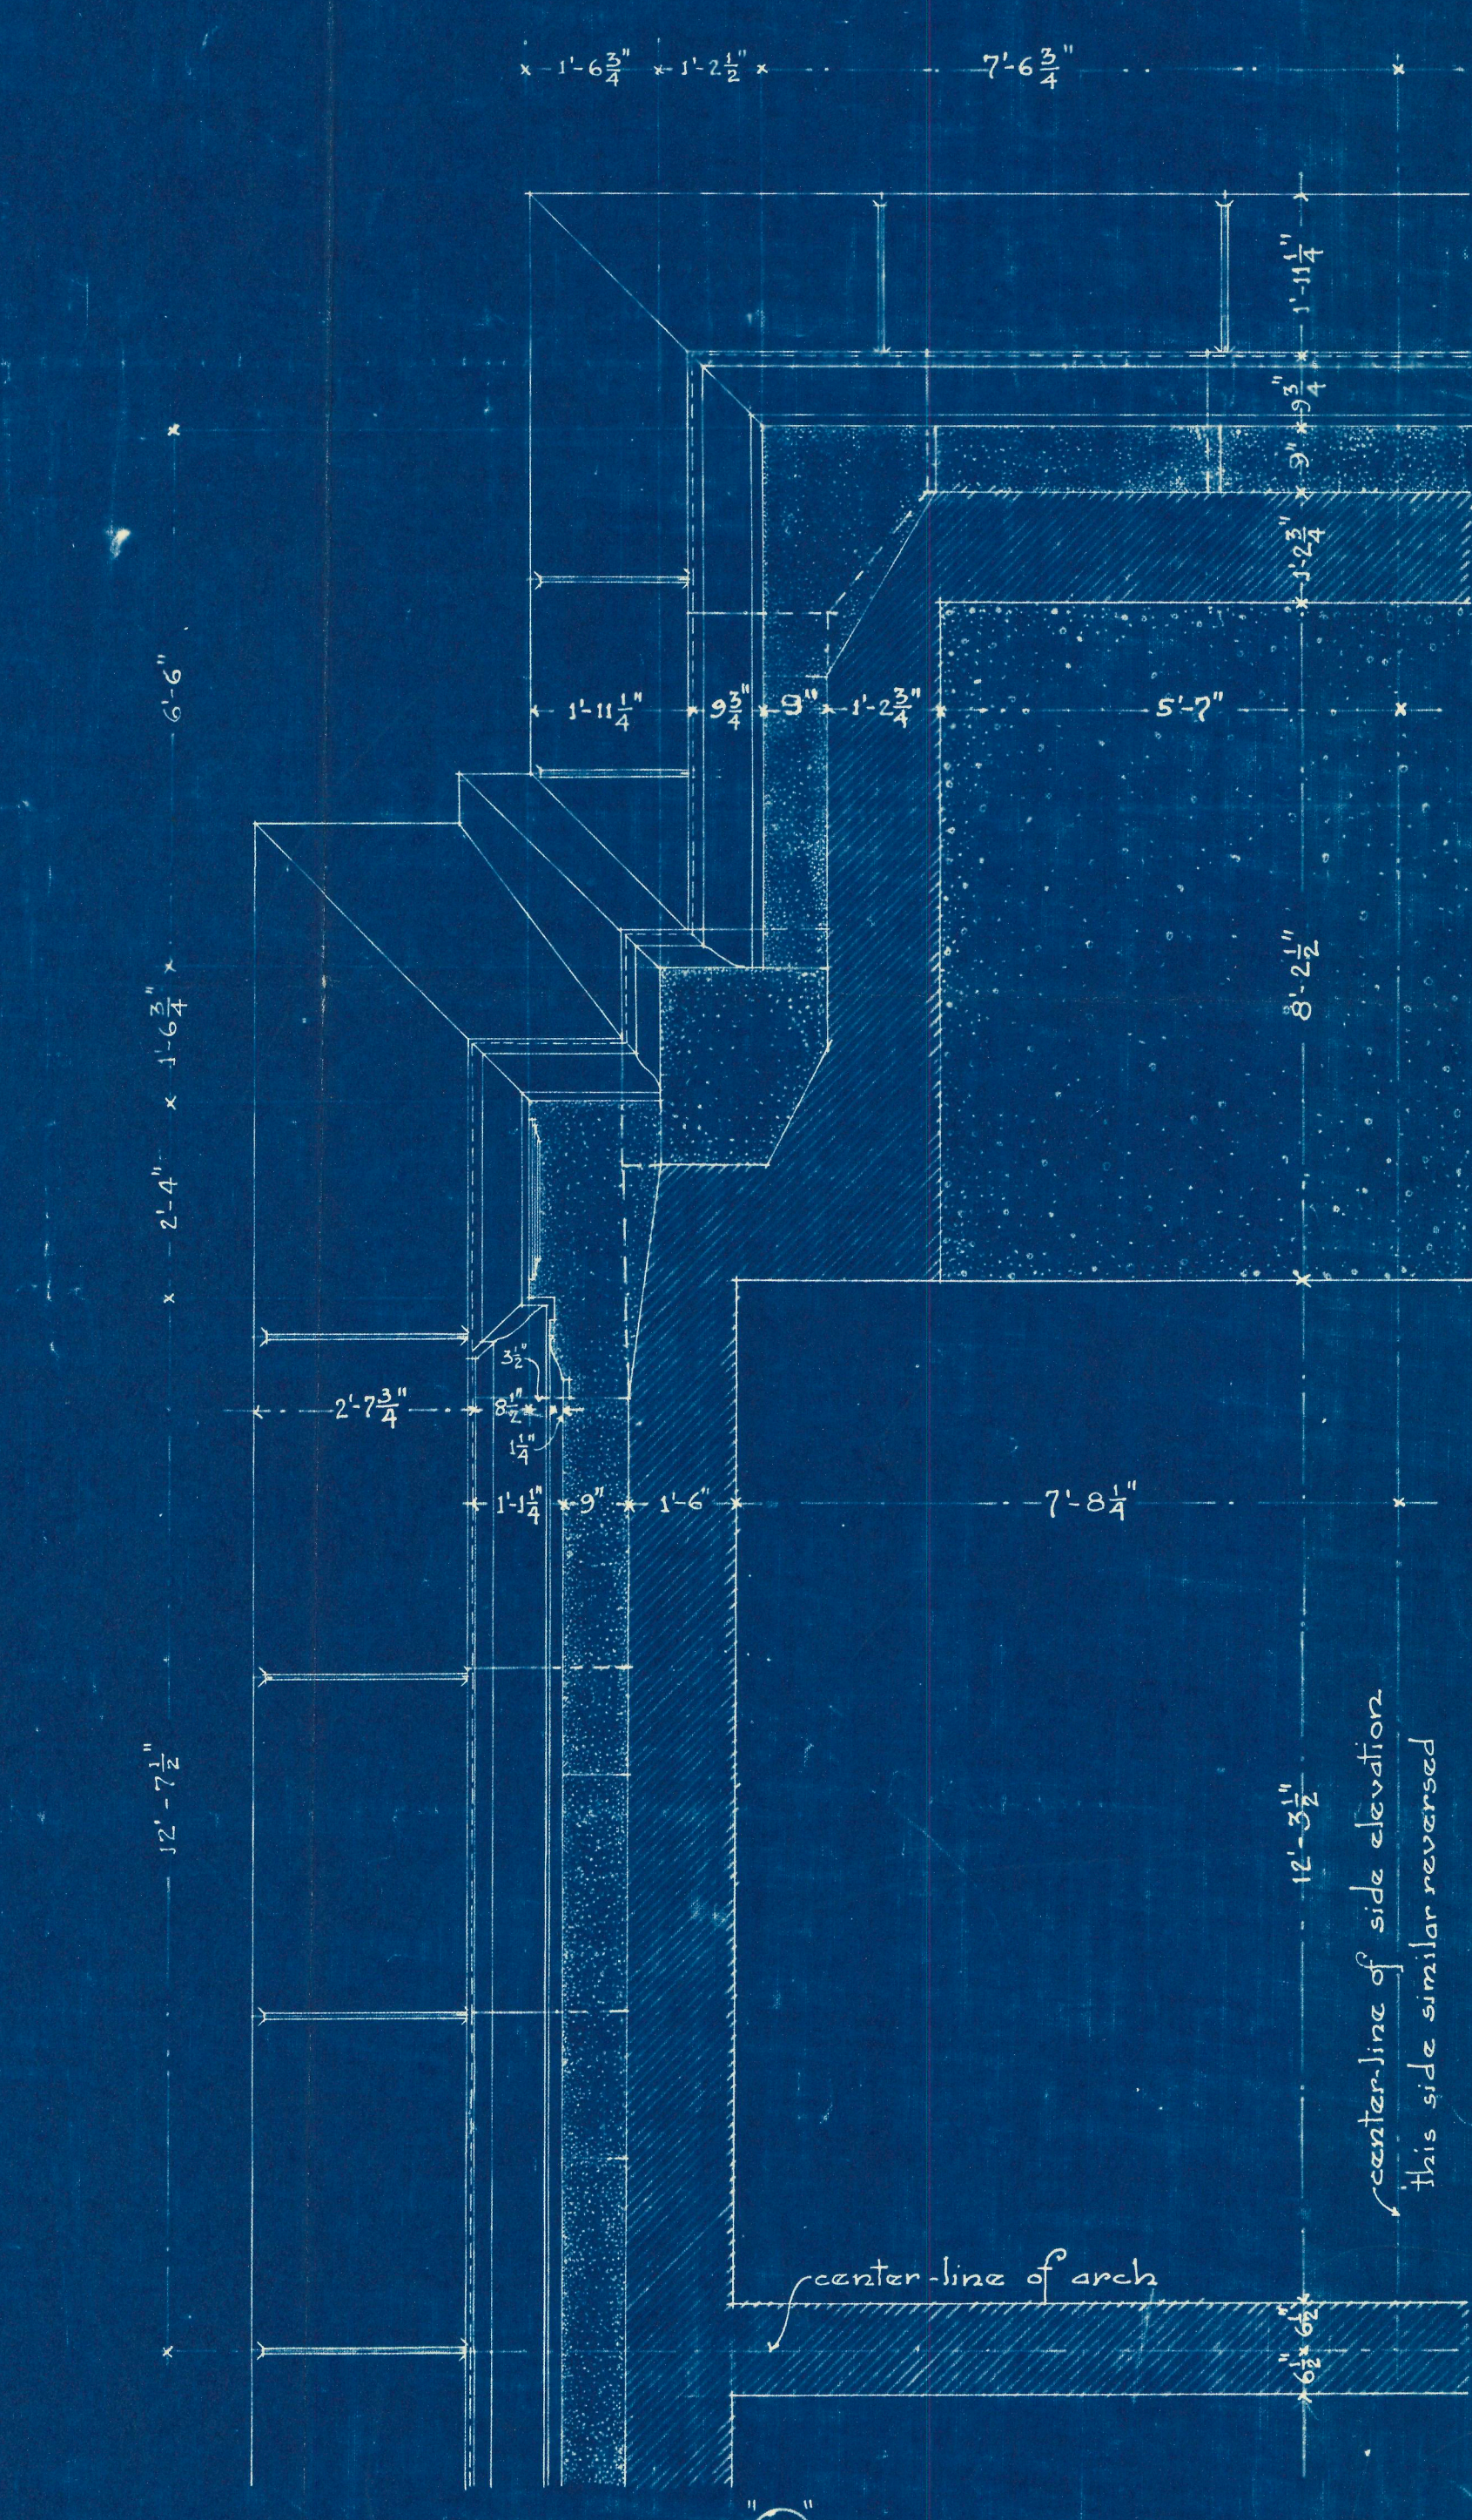

PLAN AT Y LOOKING DOWN

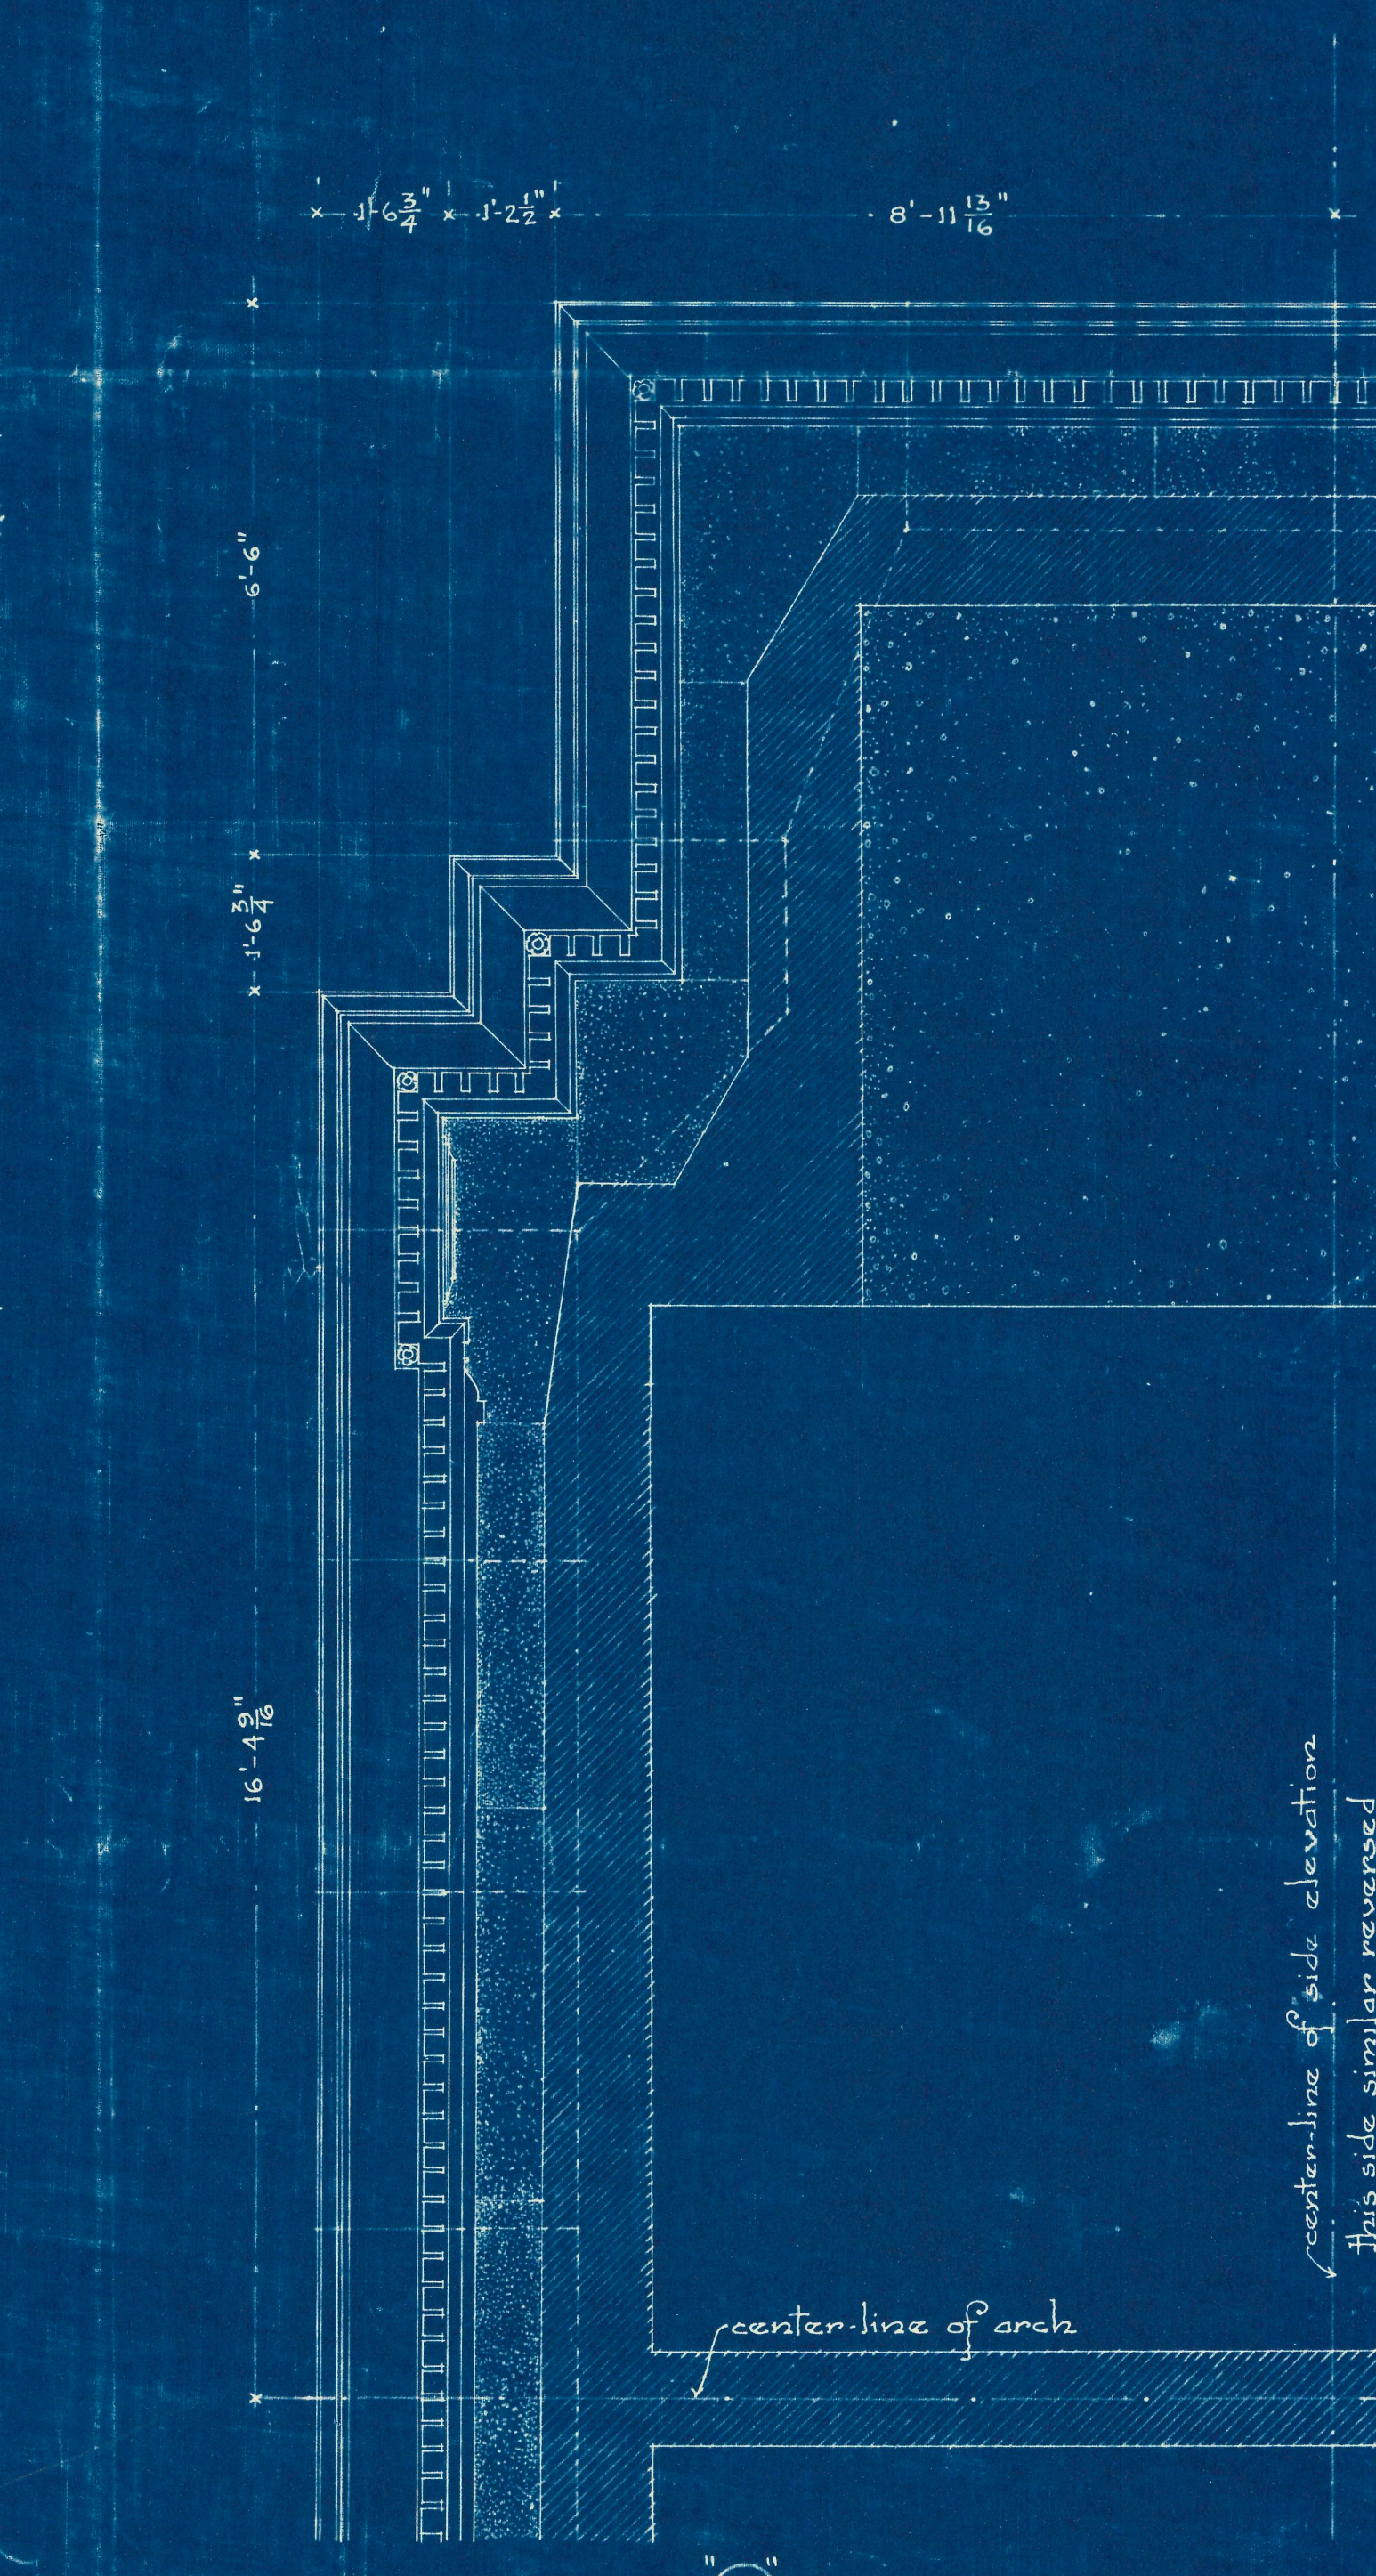

PLAN AT Z LOOKING UP

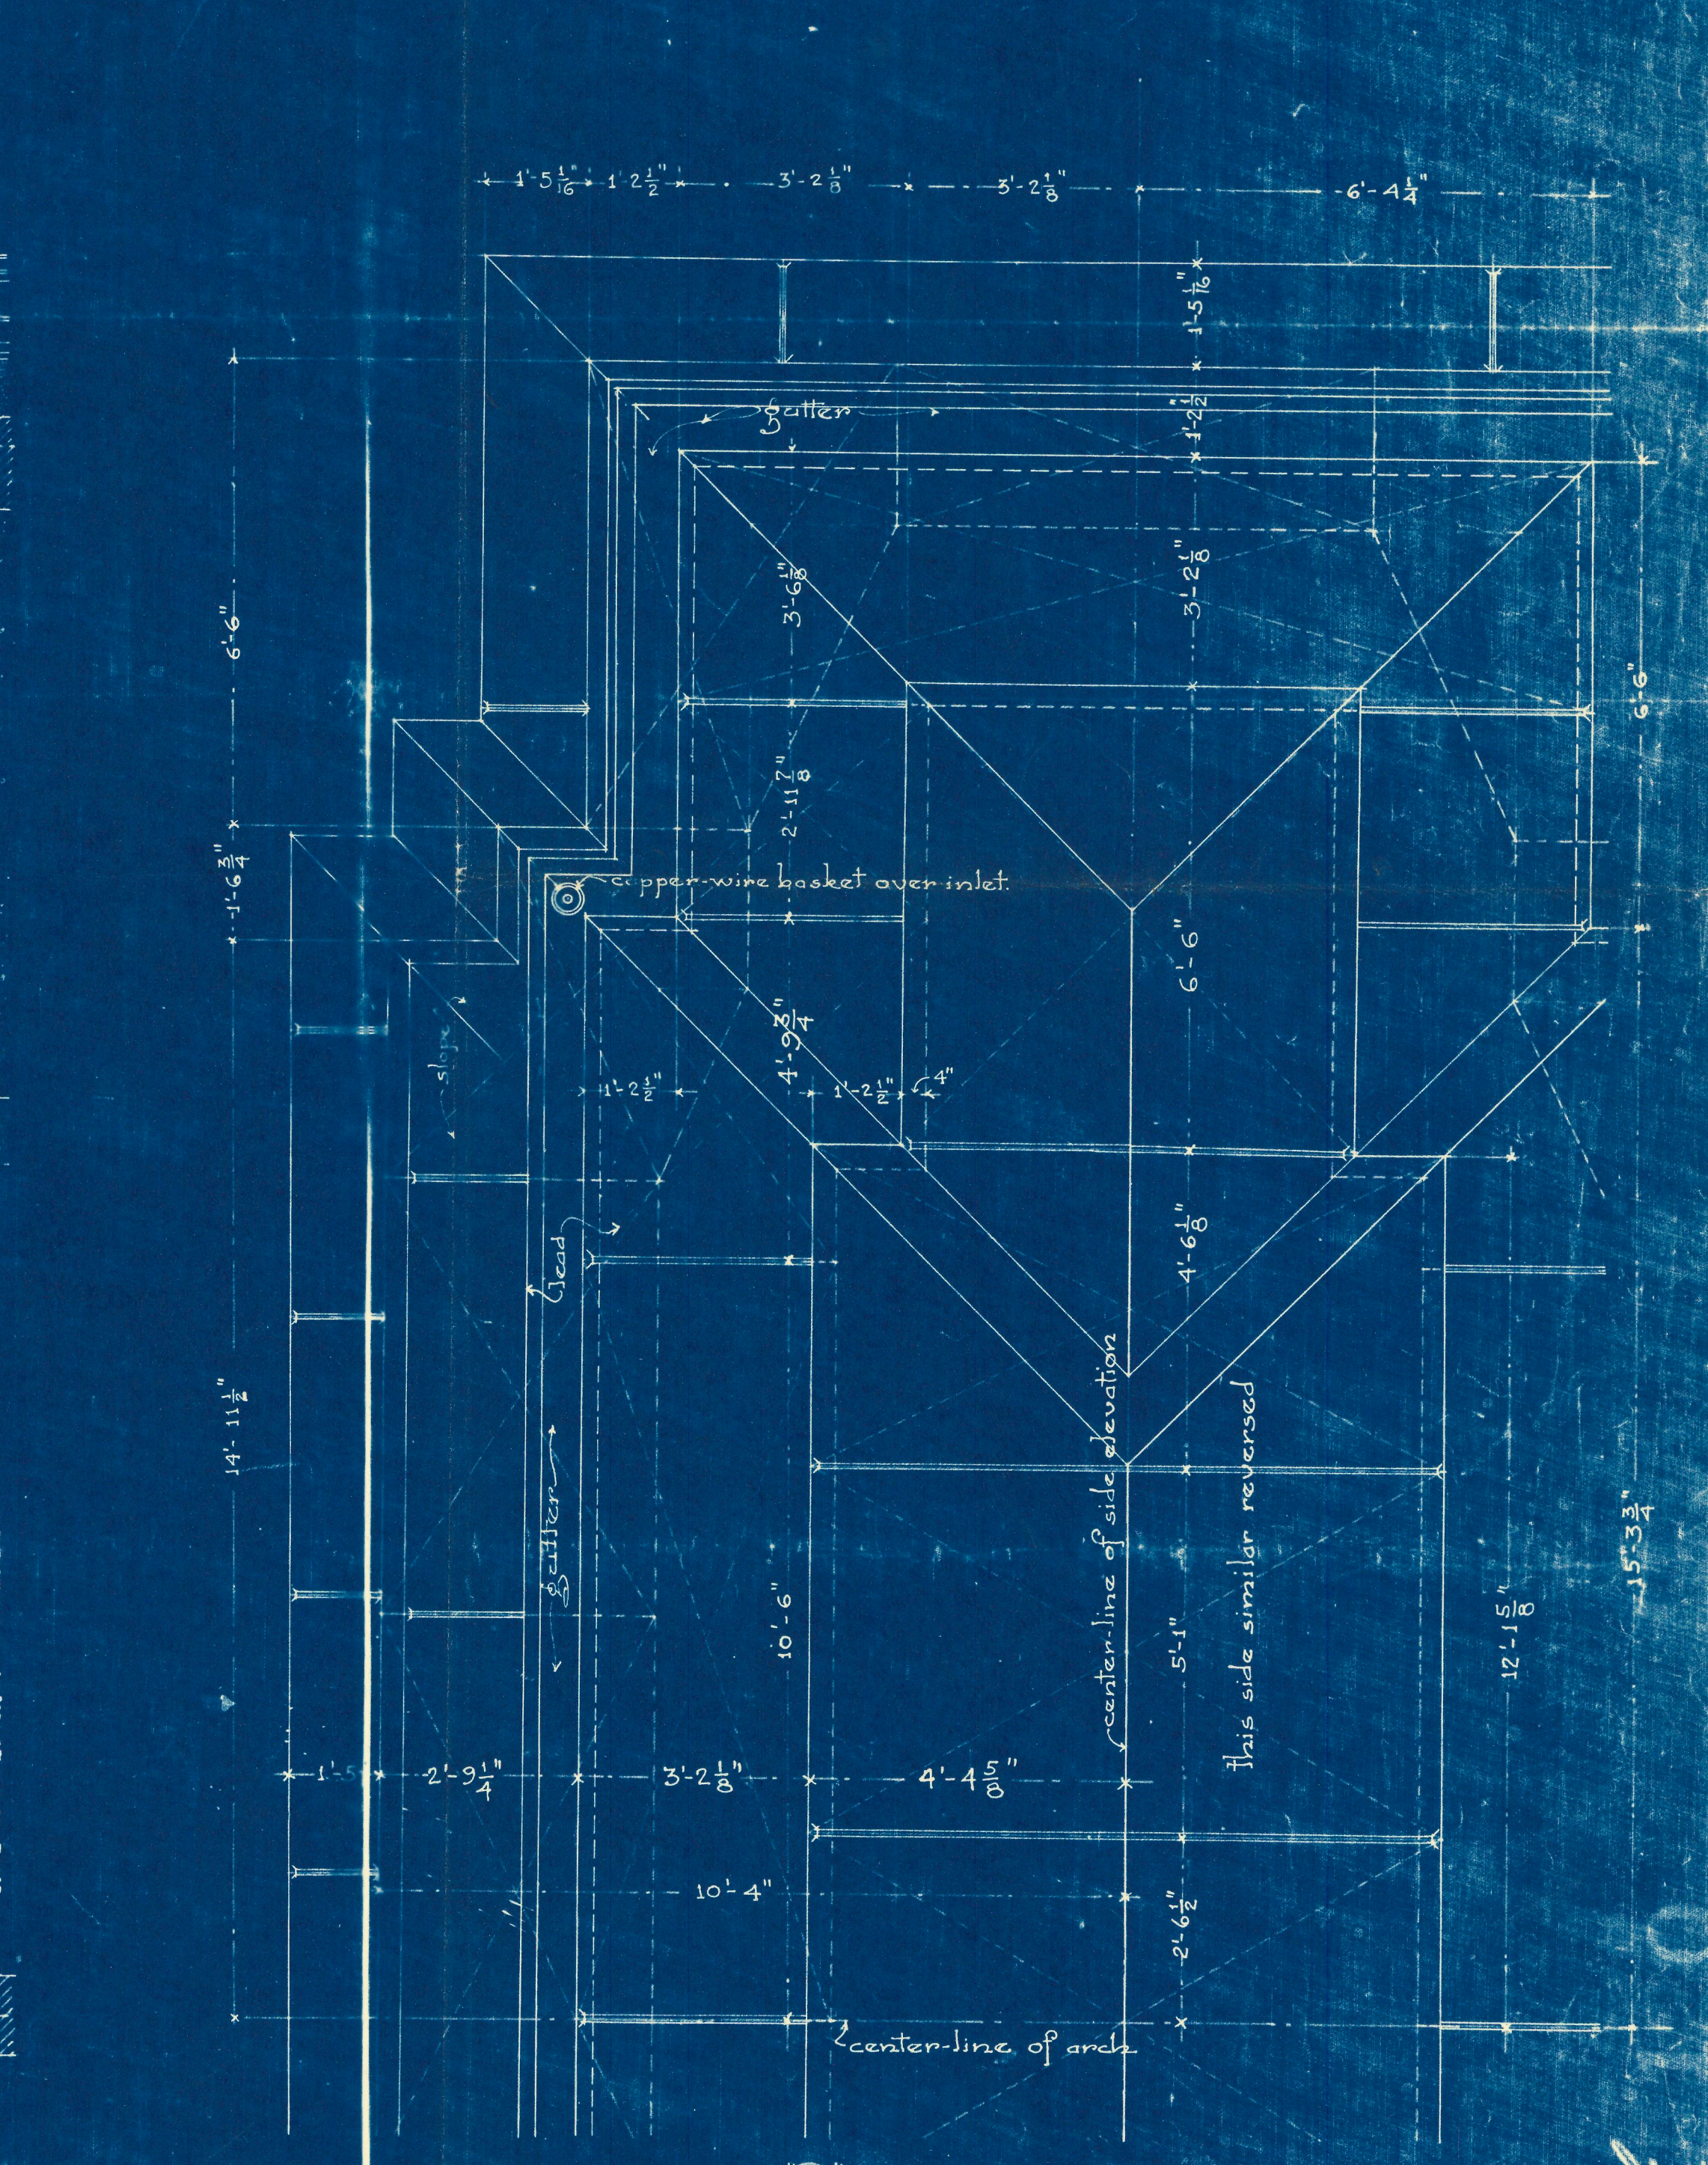

PLAN AT W LOOKING DOWN

Note: figures of heights of stone courses are given from top to top of stone. Figures taken horizontally are to face of stone; where no face occurs figures given are to center of joint. All horizontal stone joints to be 1/16", all vertical joints 8". For figured layout of lower portion of arch see sheet No. 8. For middle portion see sheet No. 21.

FIGURED LAYOUT OF STONELWORK
of upper portion of the
WASHINGTON MEMORIAL ARCH
VALLEY FORGE PINNA.
Scale 1/2" = 1' foot Date July 10 12 Sheet Number 30
Verify all measurements at the monument

PAUL P. CRET,
ARCHITECT
30 Chestnut Street
Philadelphia.

9/1-30
39
Filed with 10