


MEMORIAL ARCH AT VALLEY FORGE PA.




• PAVLP CRET •
• ARCHITECT •

1530 CHESTNUT ST PHILA.

Scale $\frac{1}{4}" = 1'-0"$ Date March 24, 12 Sheet No 5

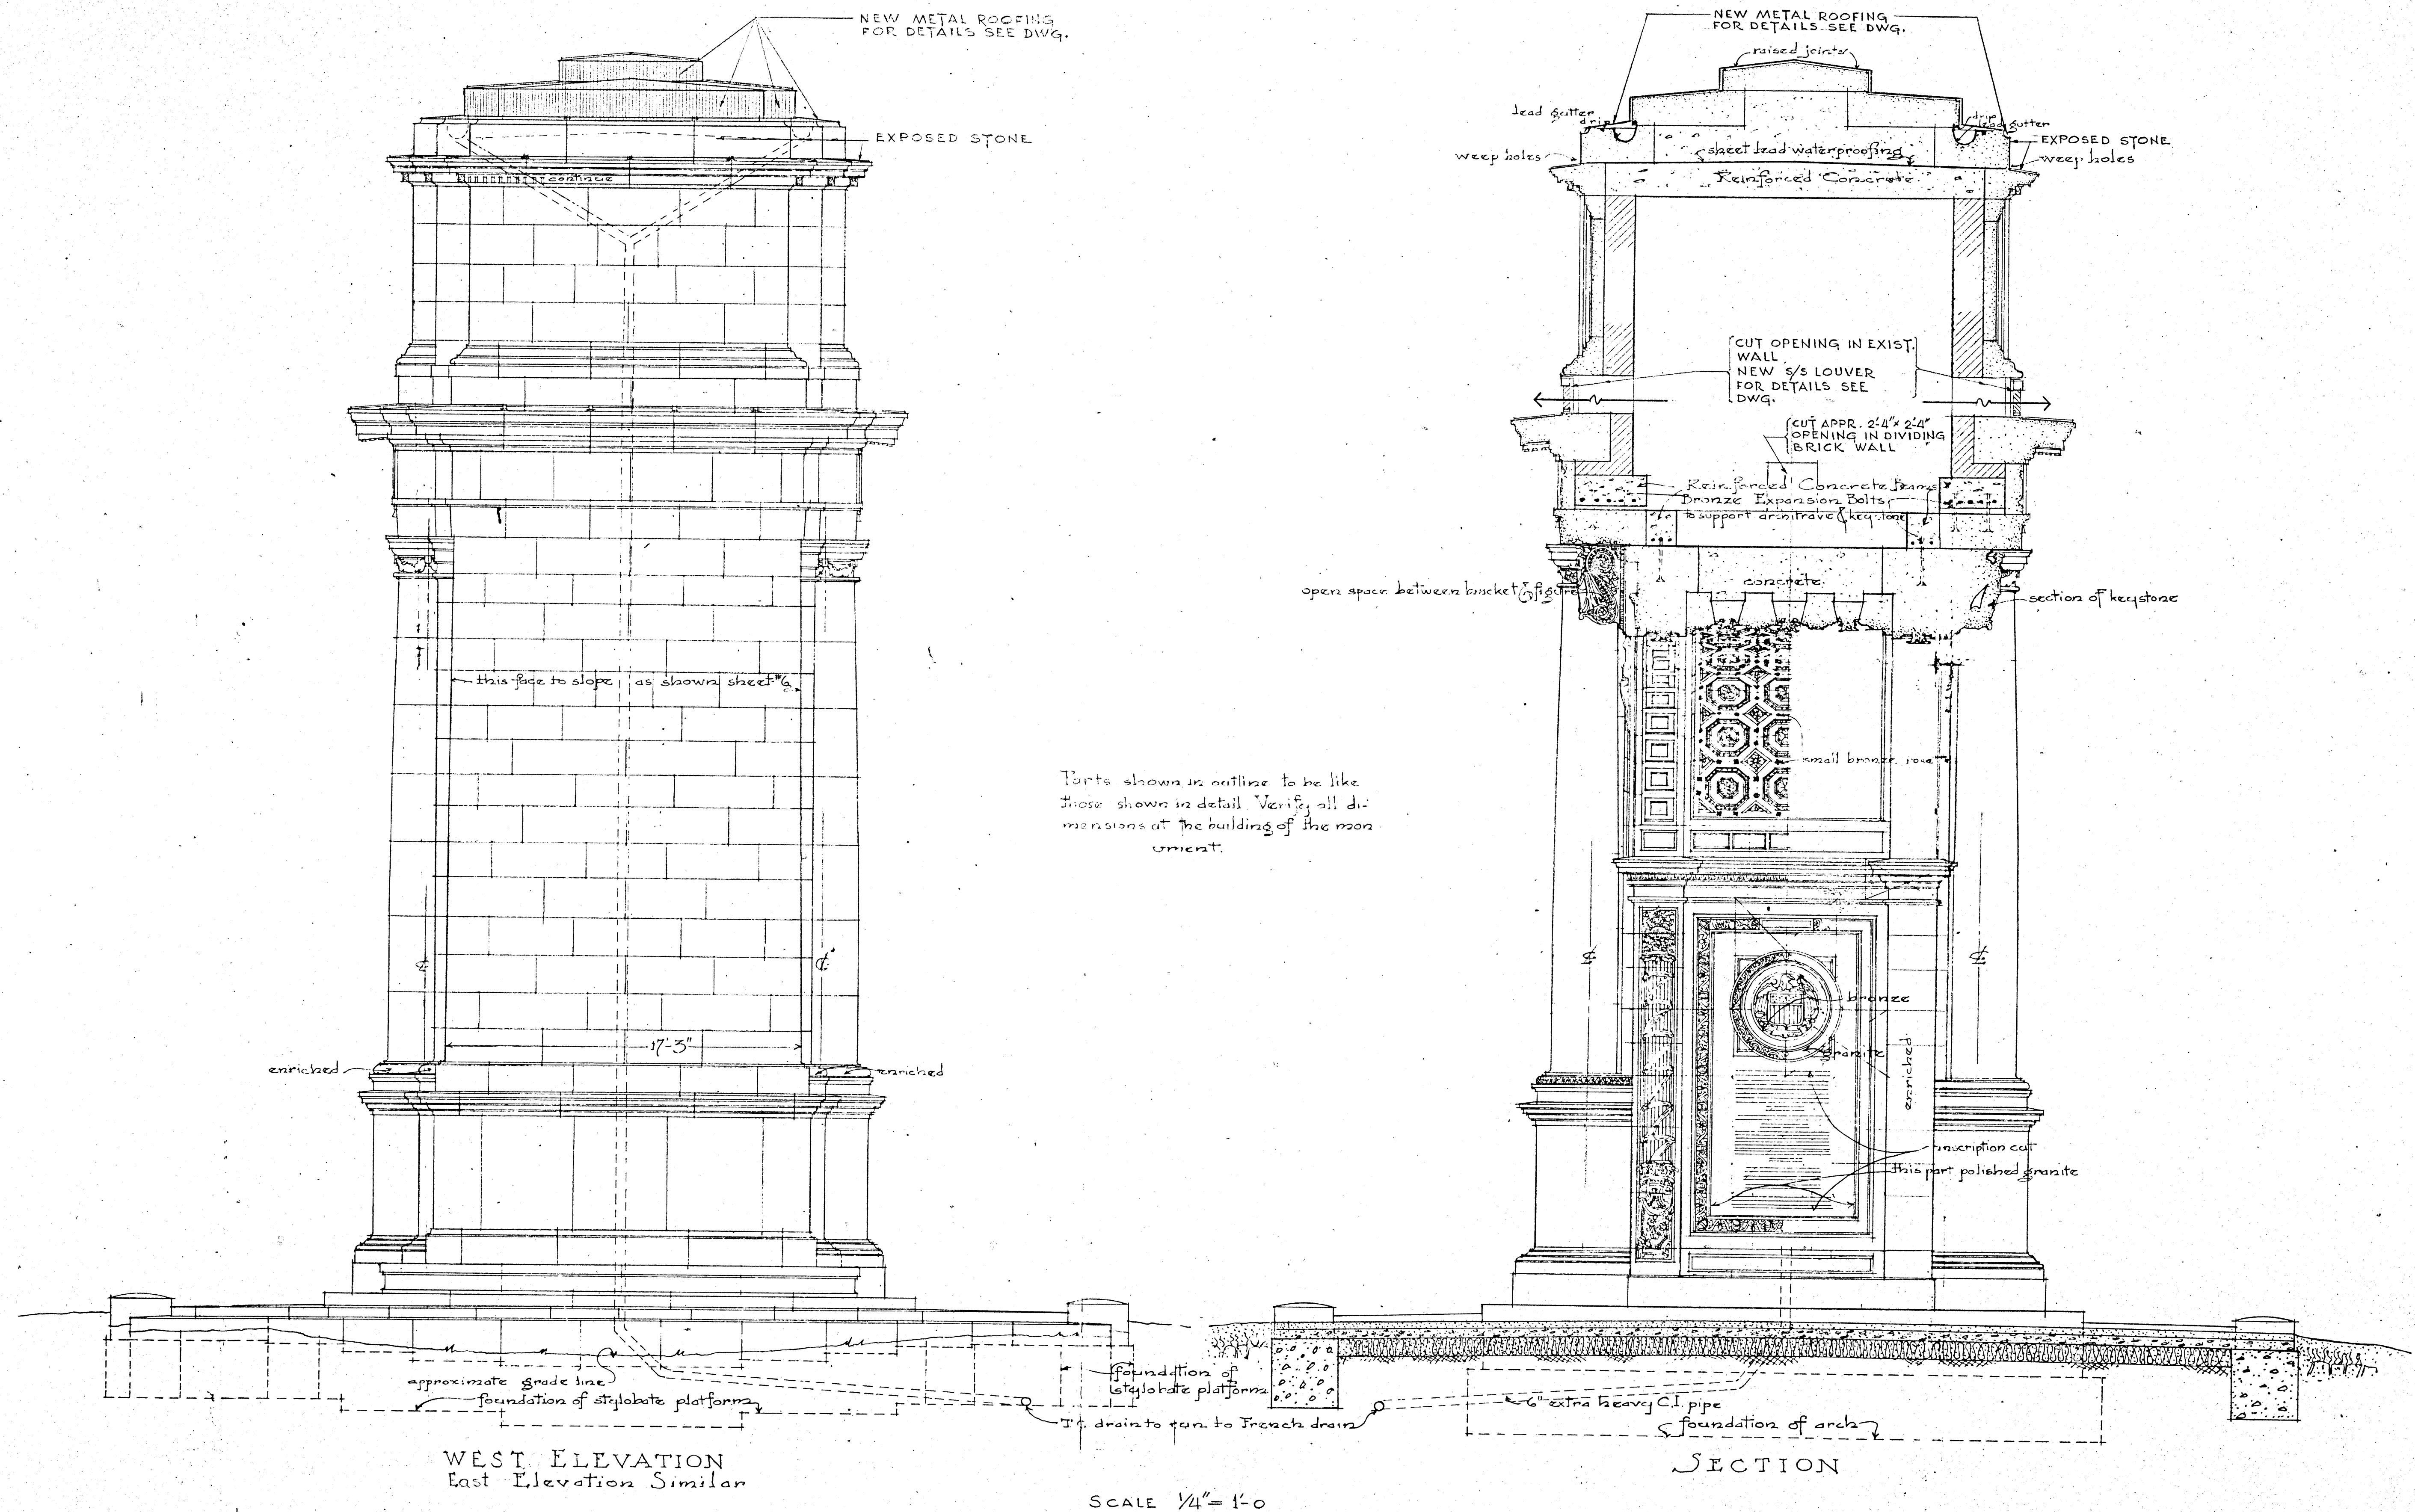

RESTORATION OF:
THE NATIONAL MEMORIAL ARCH
VALLEY FORGE NATIONAL HISTORICAL PARK - VALLEY FORGE, PA.

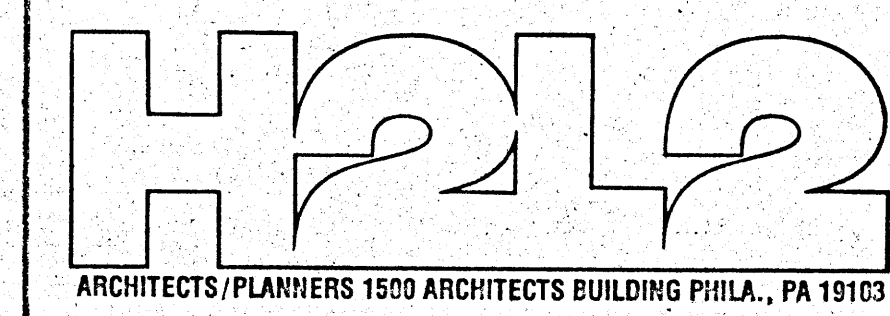

WEST ELEVATION SECTION—SHOWING EAST PIER			COMMISSION NO.
SCALE $\frac{1}{4}" = 1'-0"$			1307
DRAWN BY	REVISIONS	SHEET NUMBER	
DATE	CHECKED BY	A	5
		CATEGORY	DRAWING