



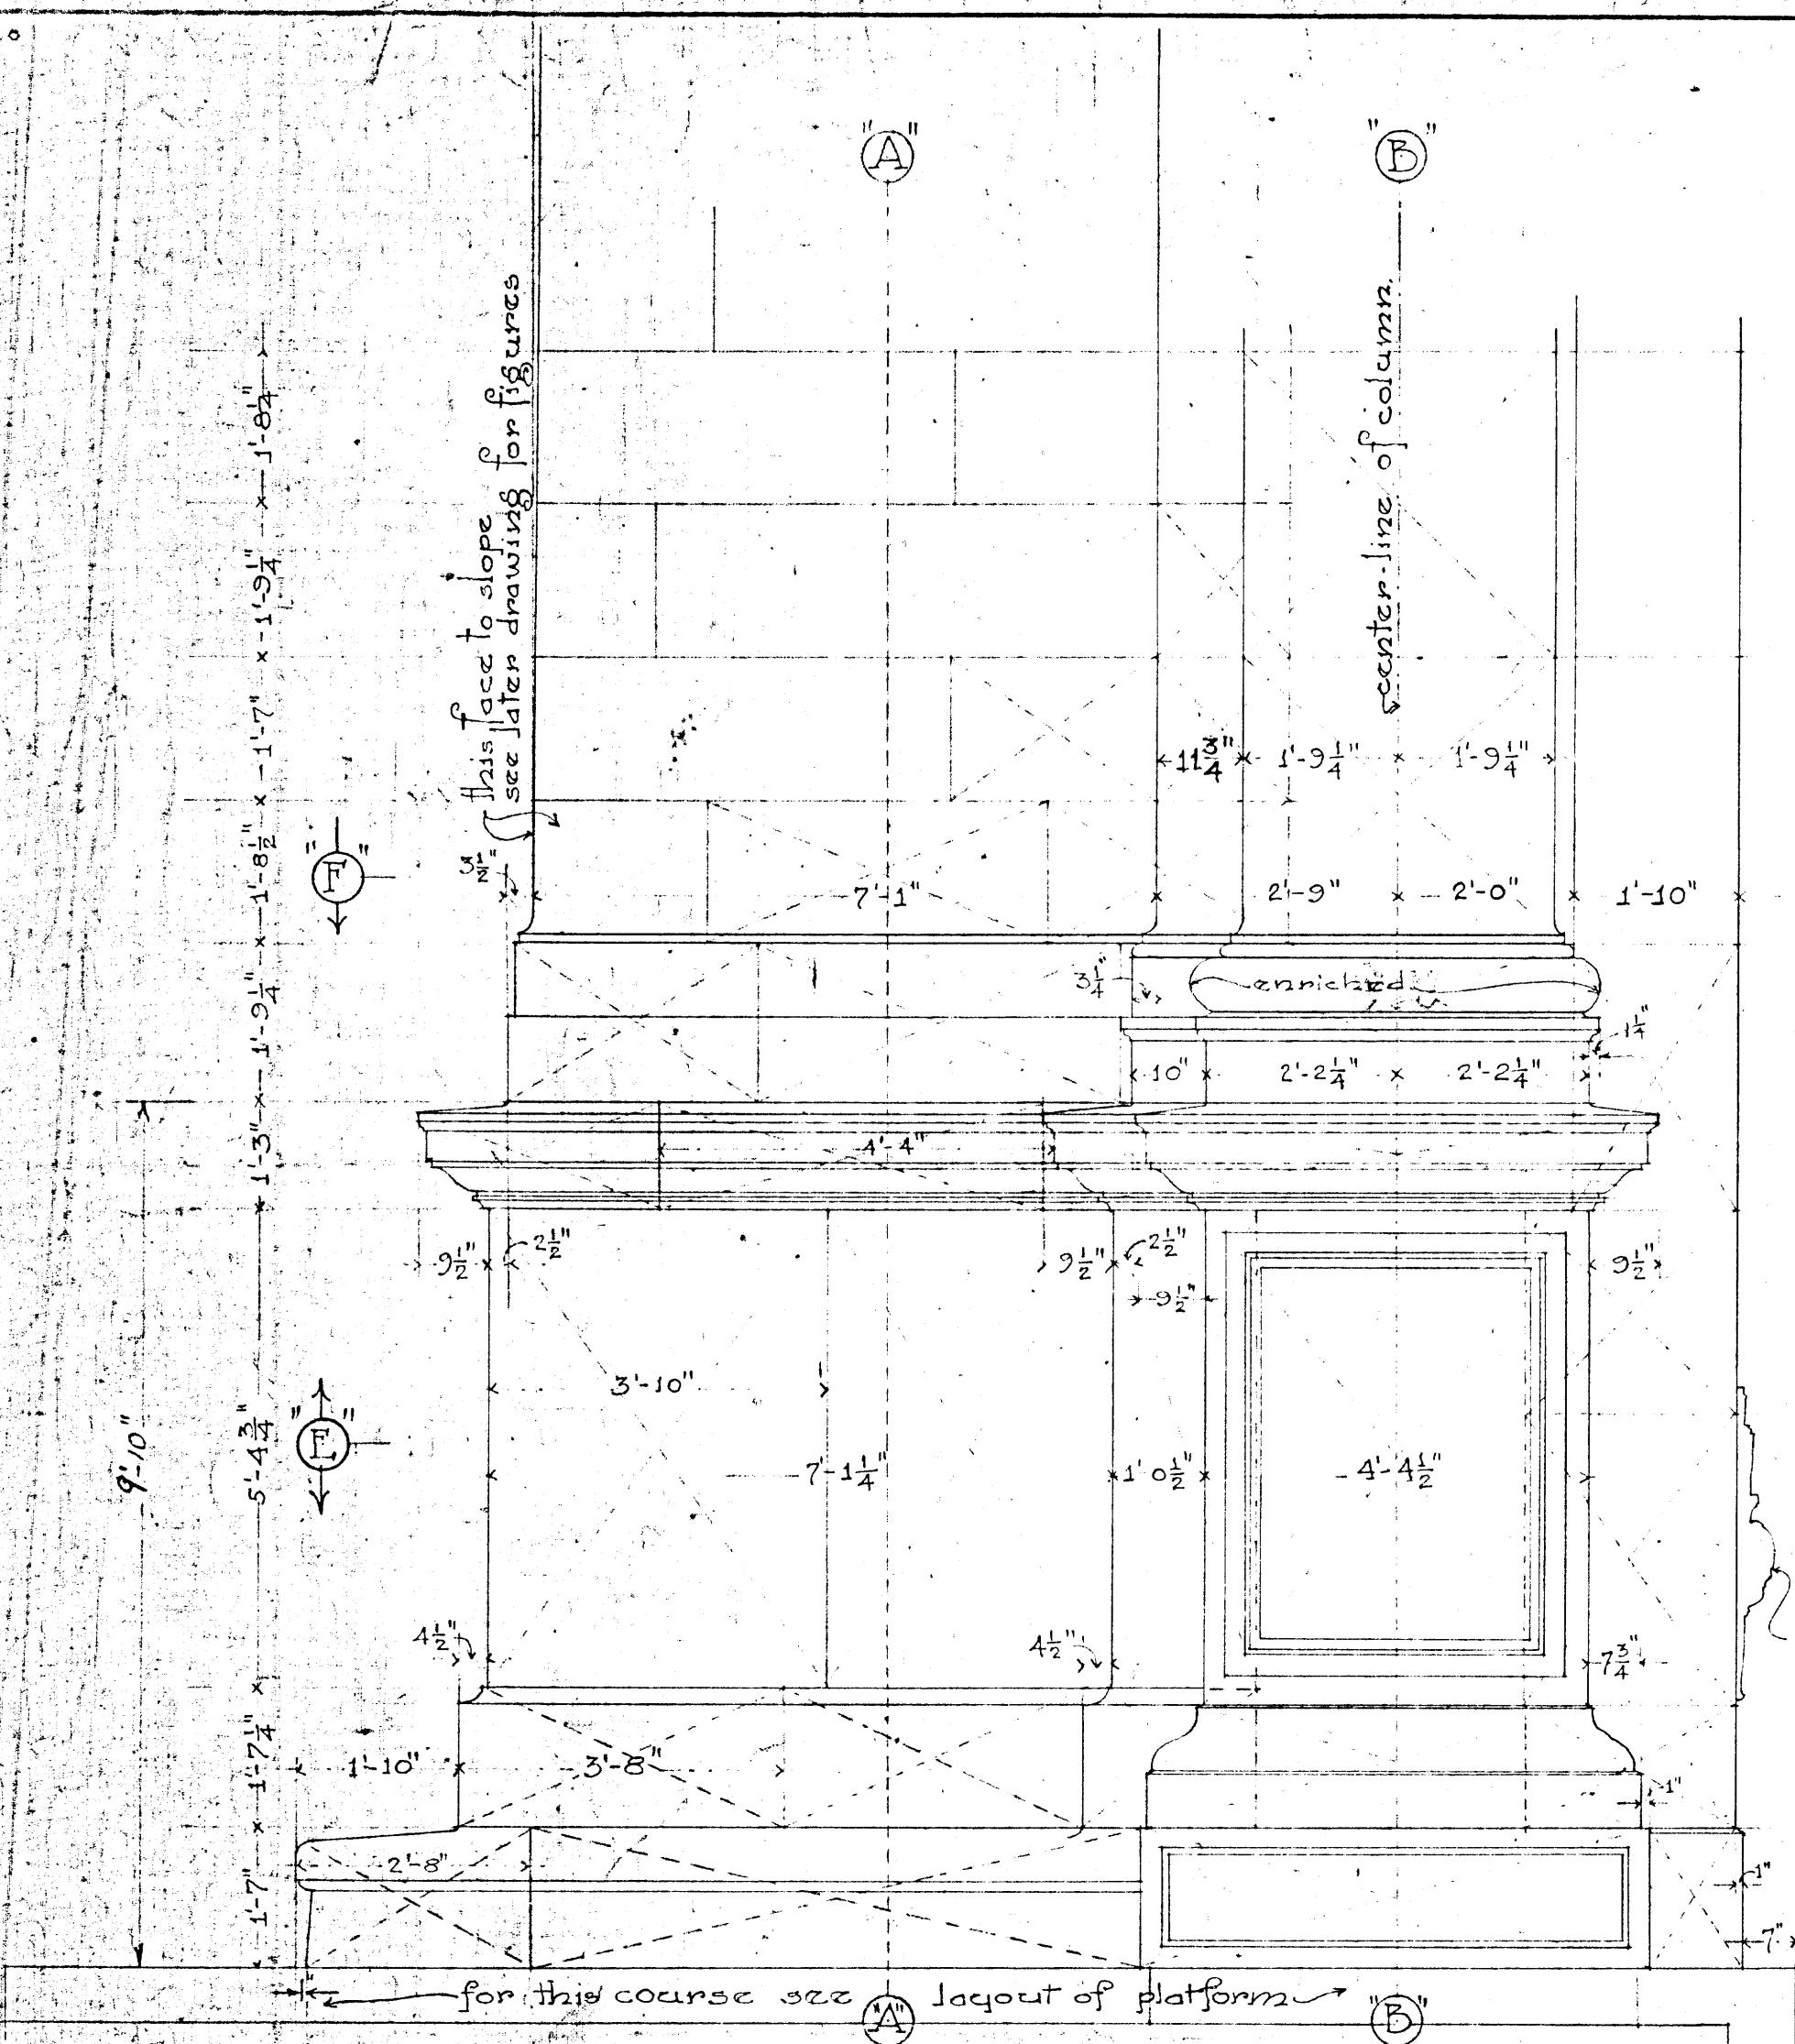


HALF FRONT ELEVATION

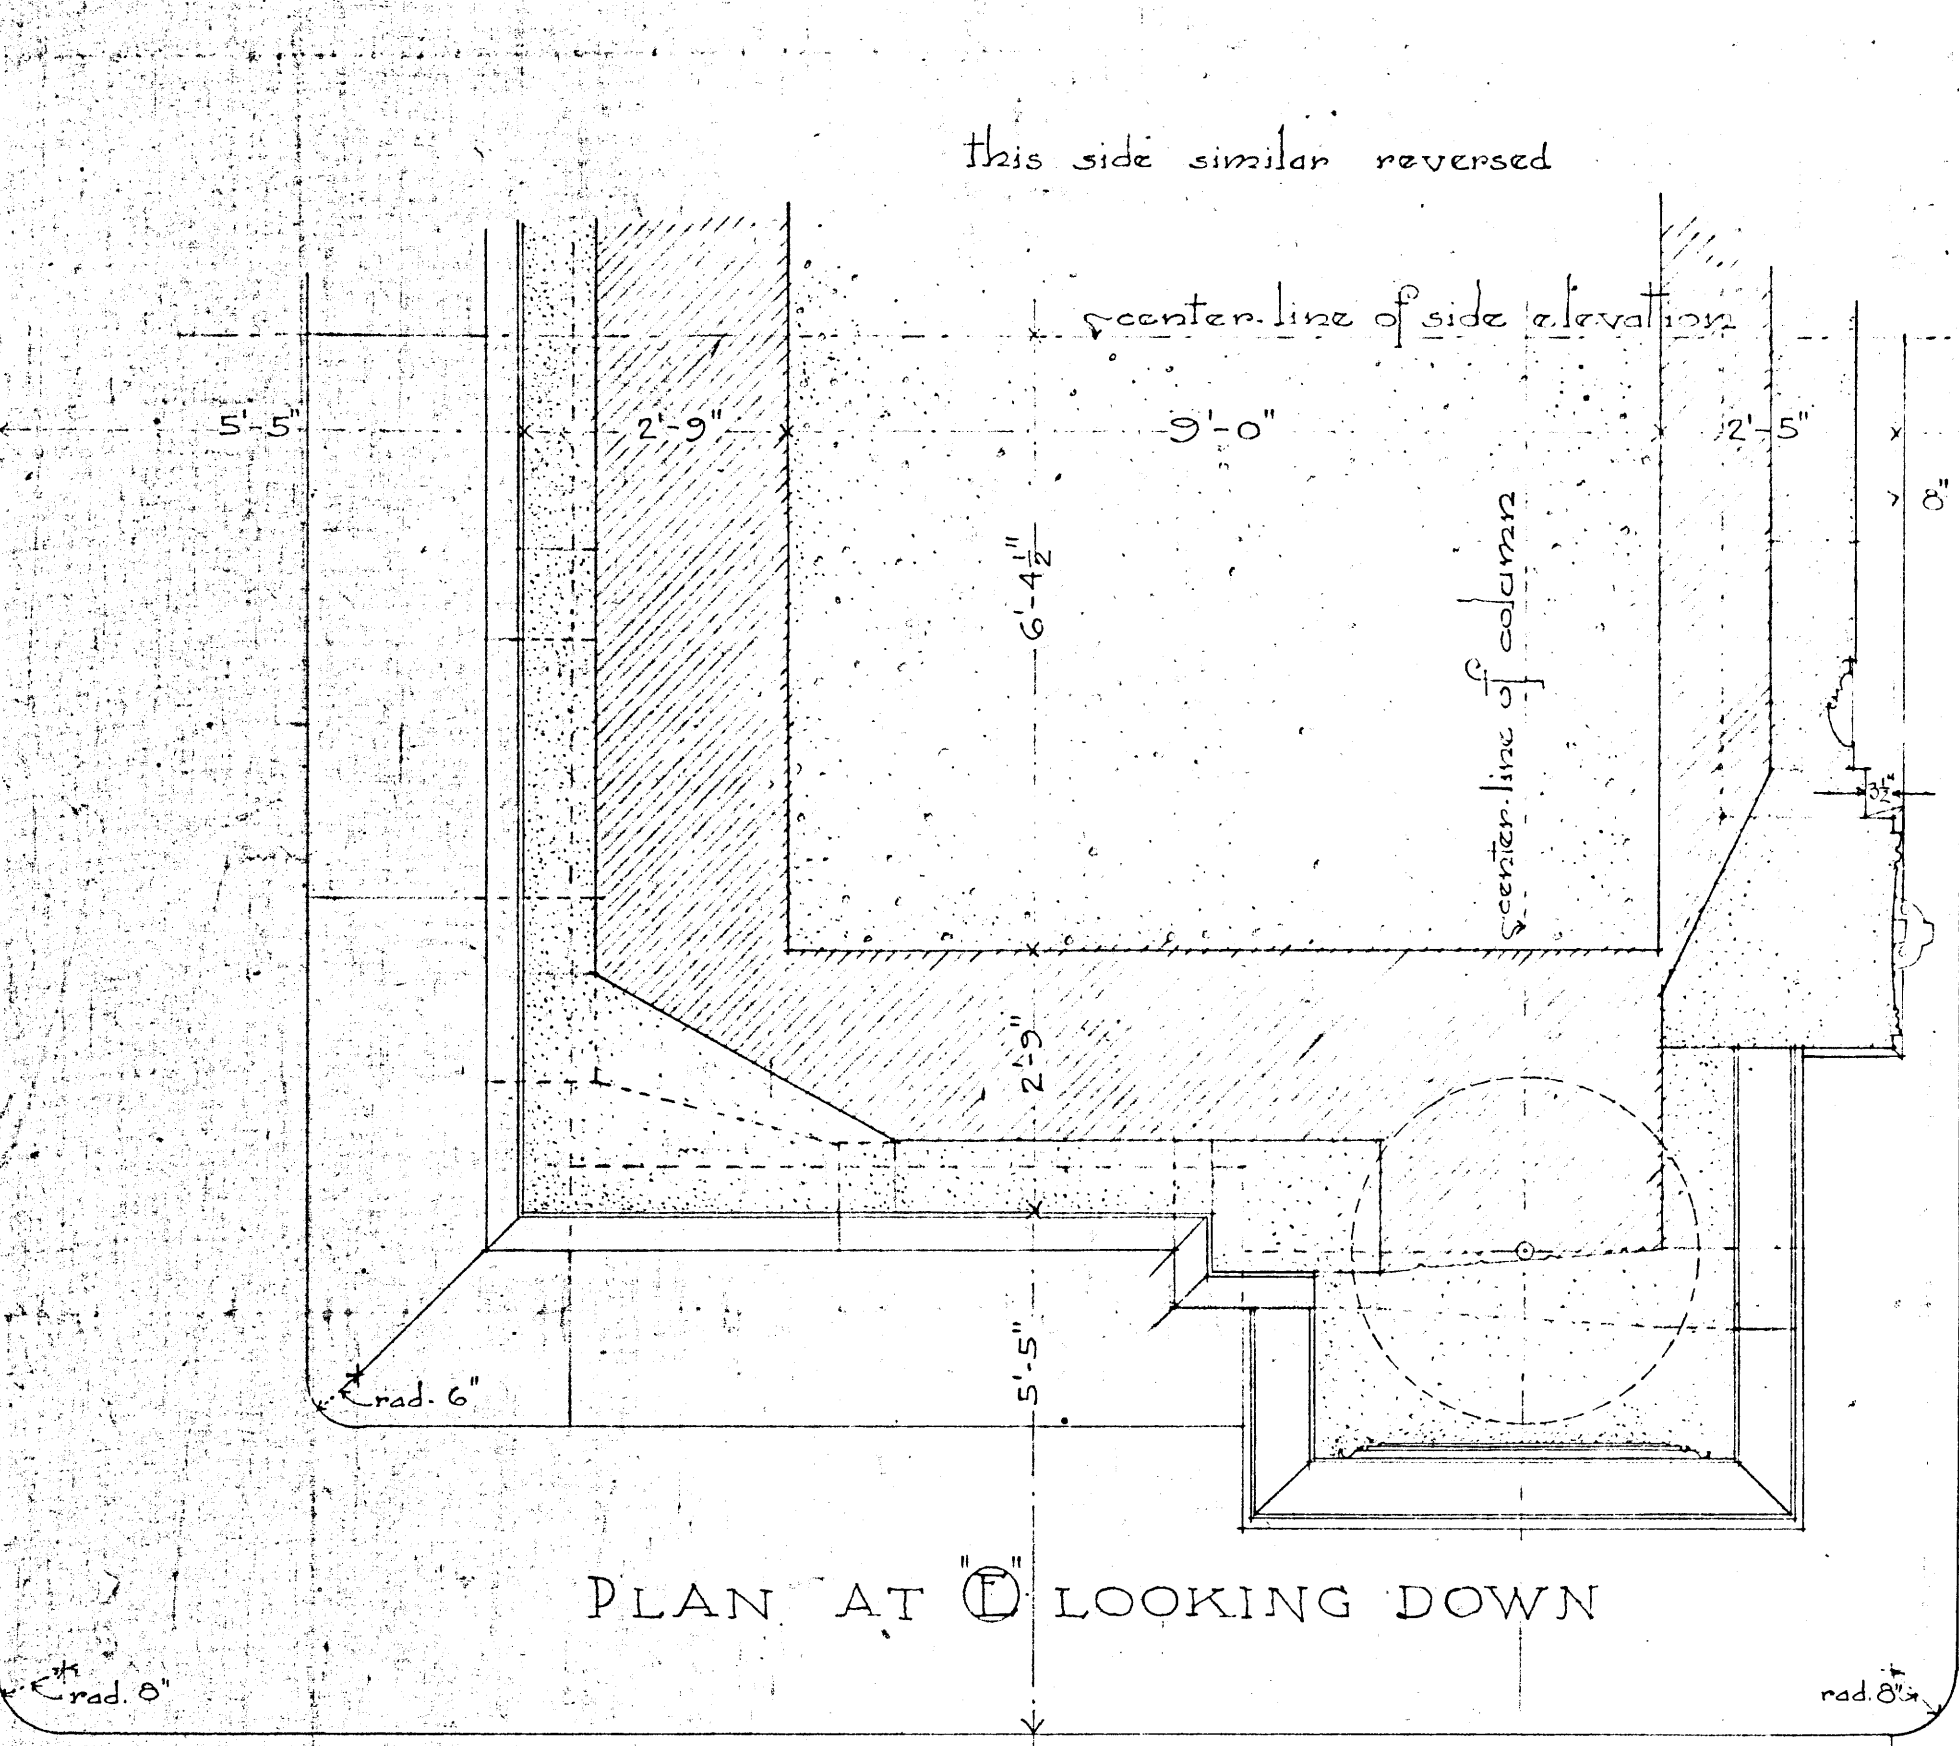


PLAN AT D LOOKING DOWN


Note: figures of heights of stone courses are given from top to top of stone. Figures taken horizontally are to face of stone; where no face occurs figures given are to center of joint. All horizontal stone joints to be $\frac{1}{16}$; all vertical joints $\frac{1}{8}$.

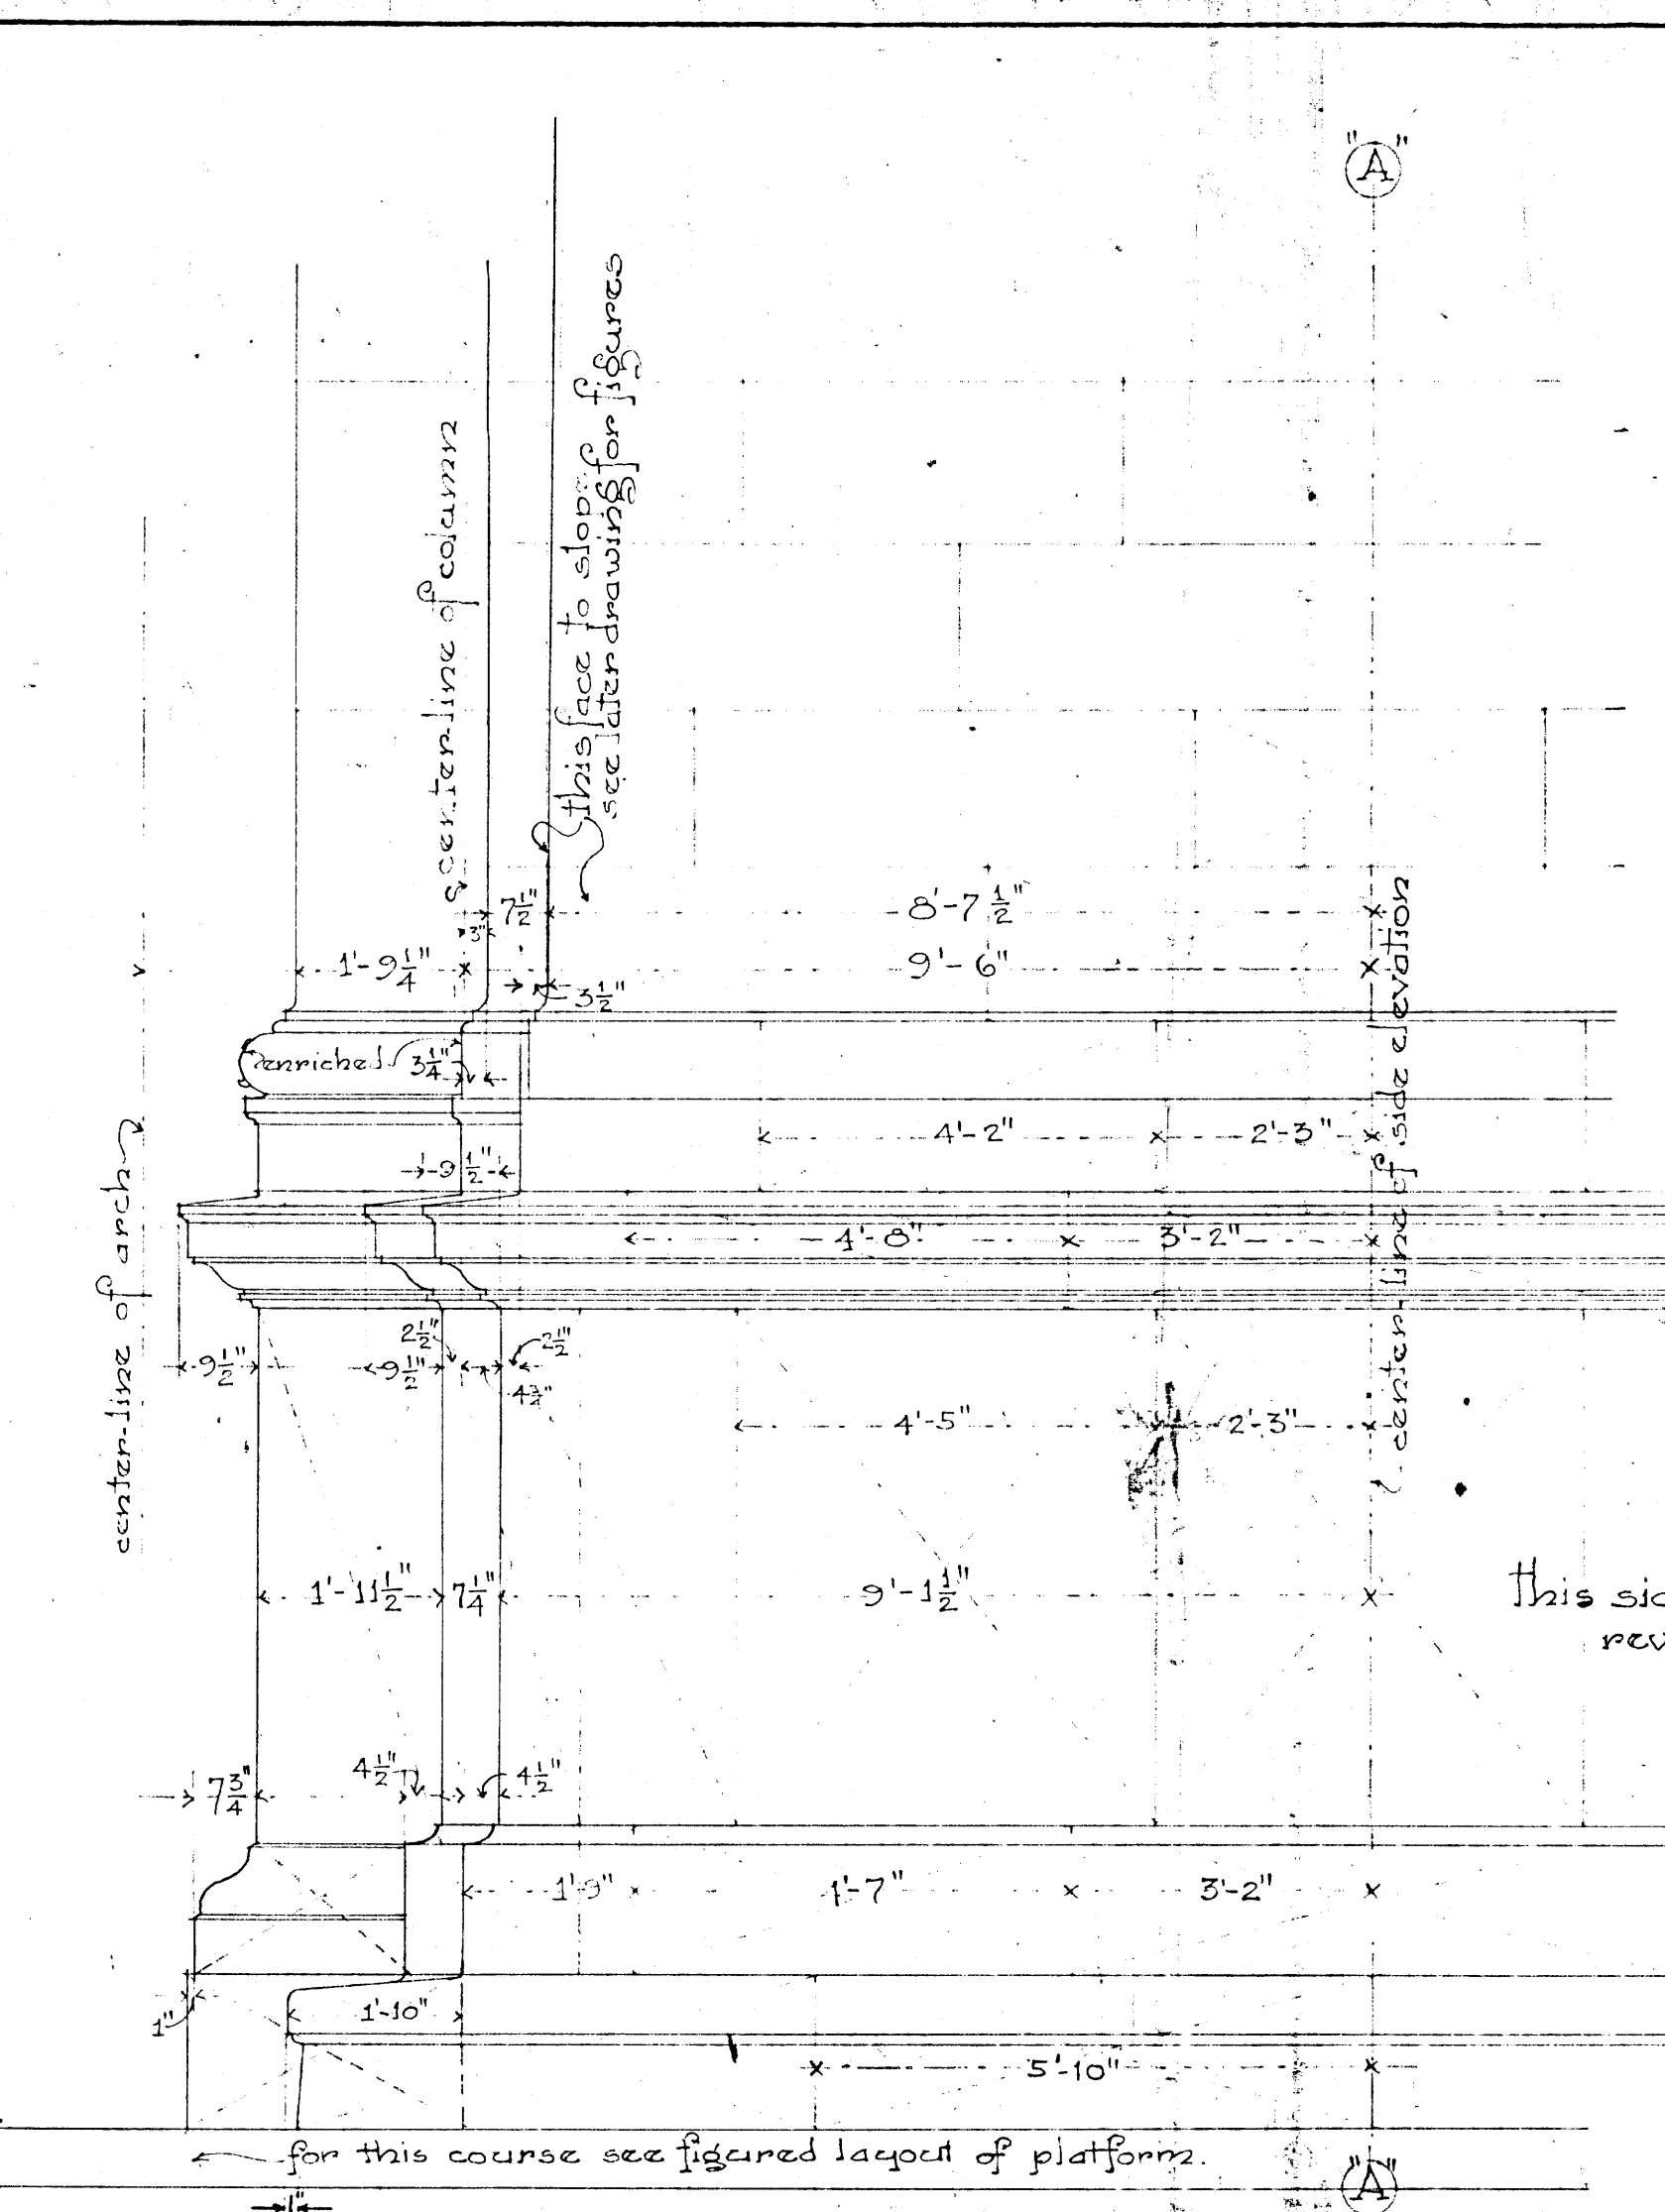


HALF SIDE ELEVATION

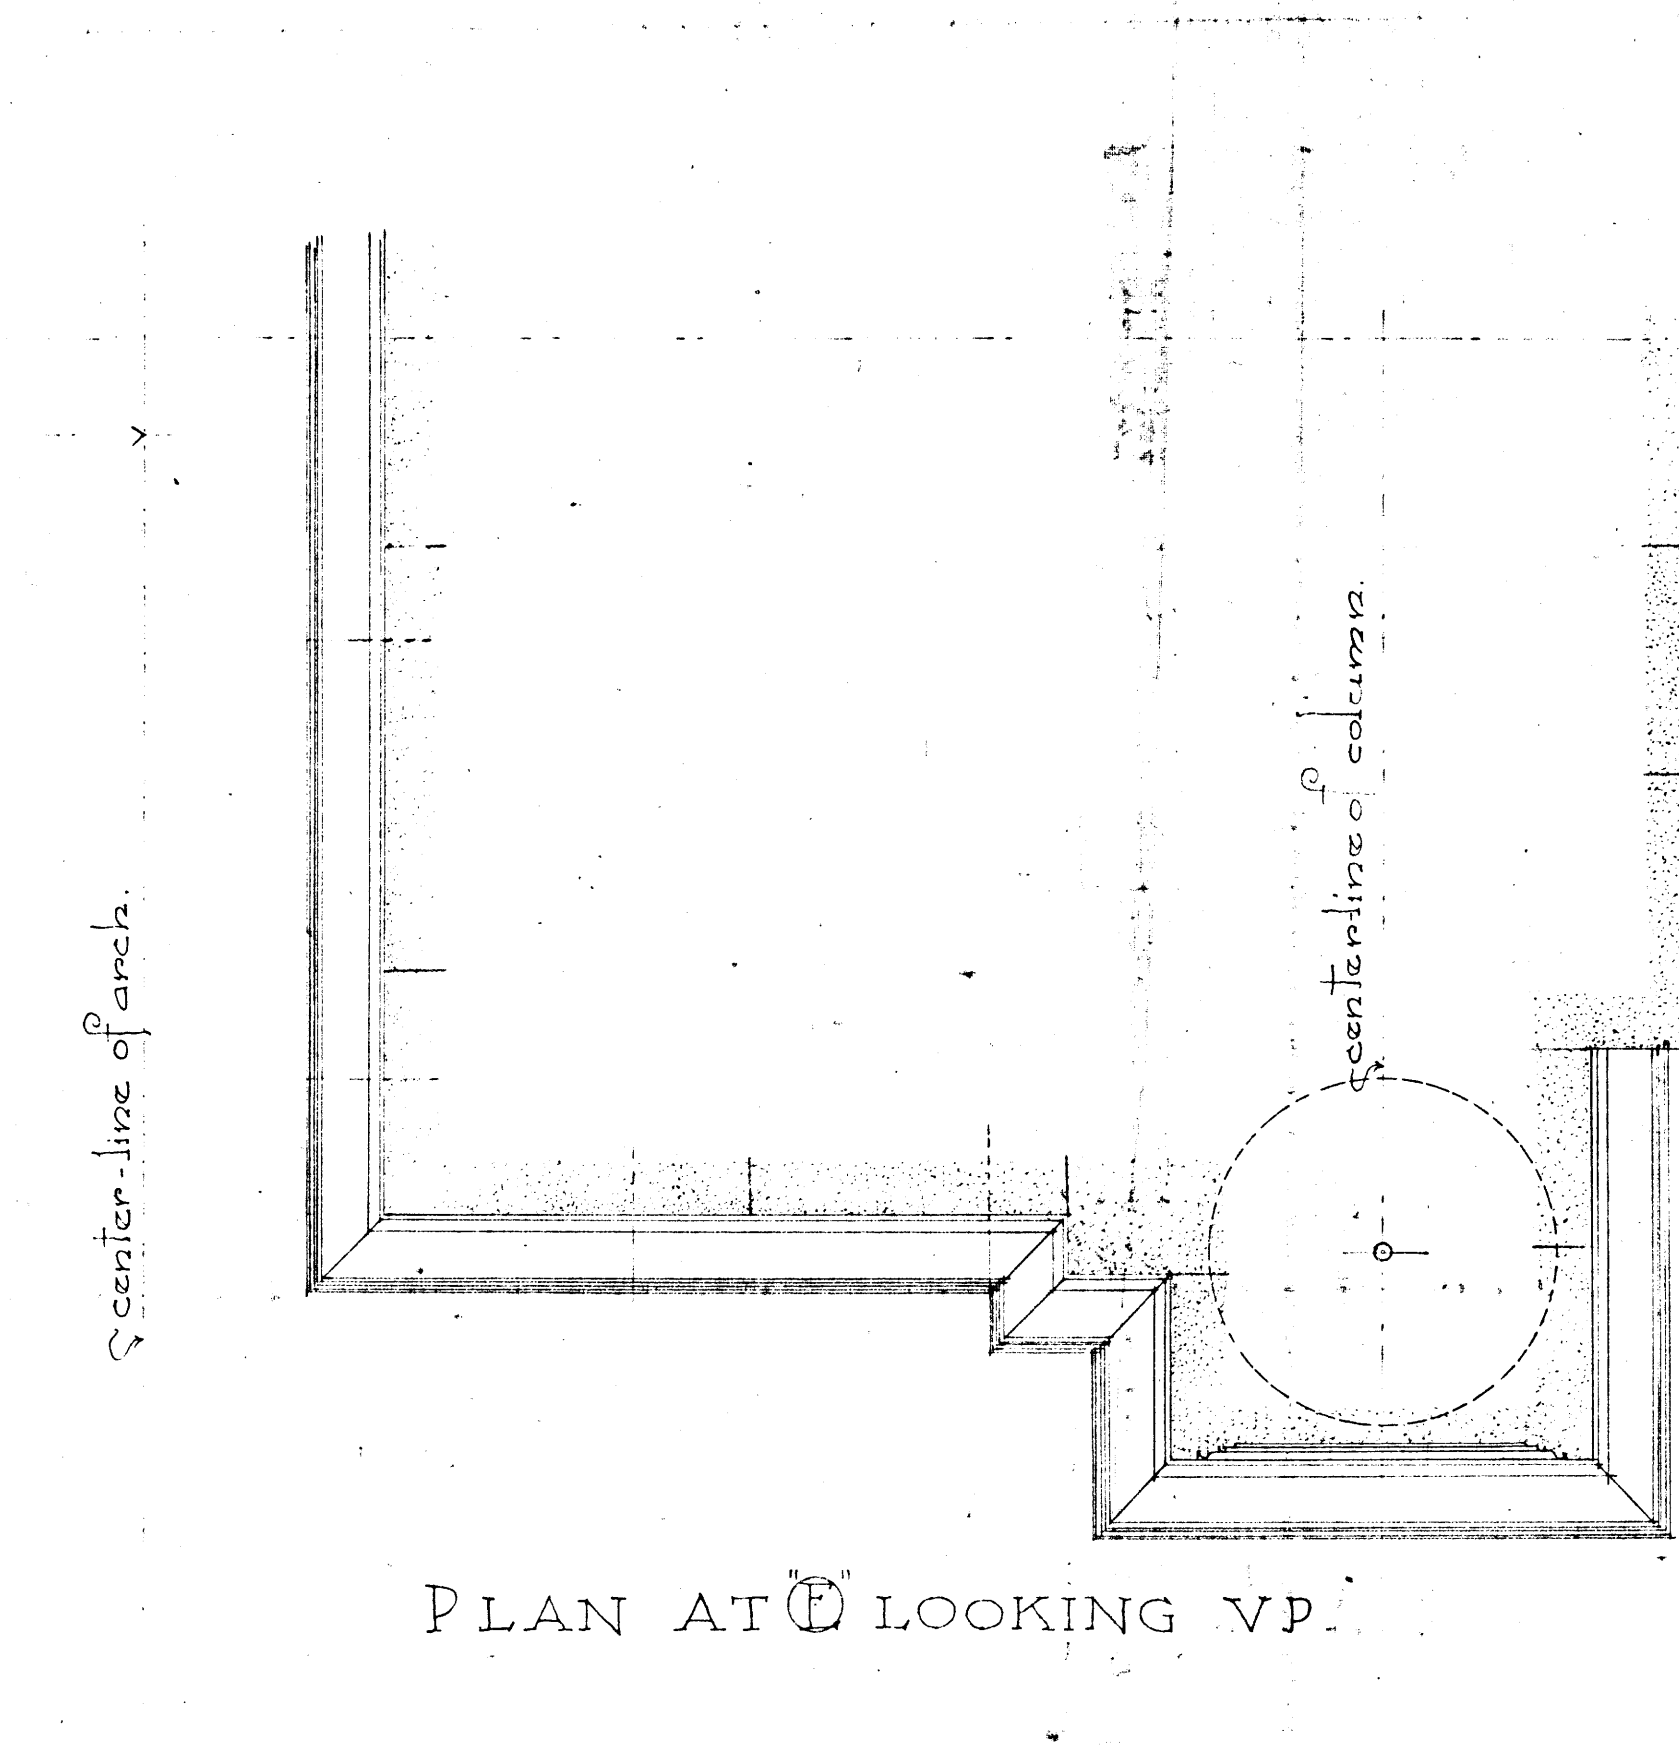


PLAN AT E LOOKING UP

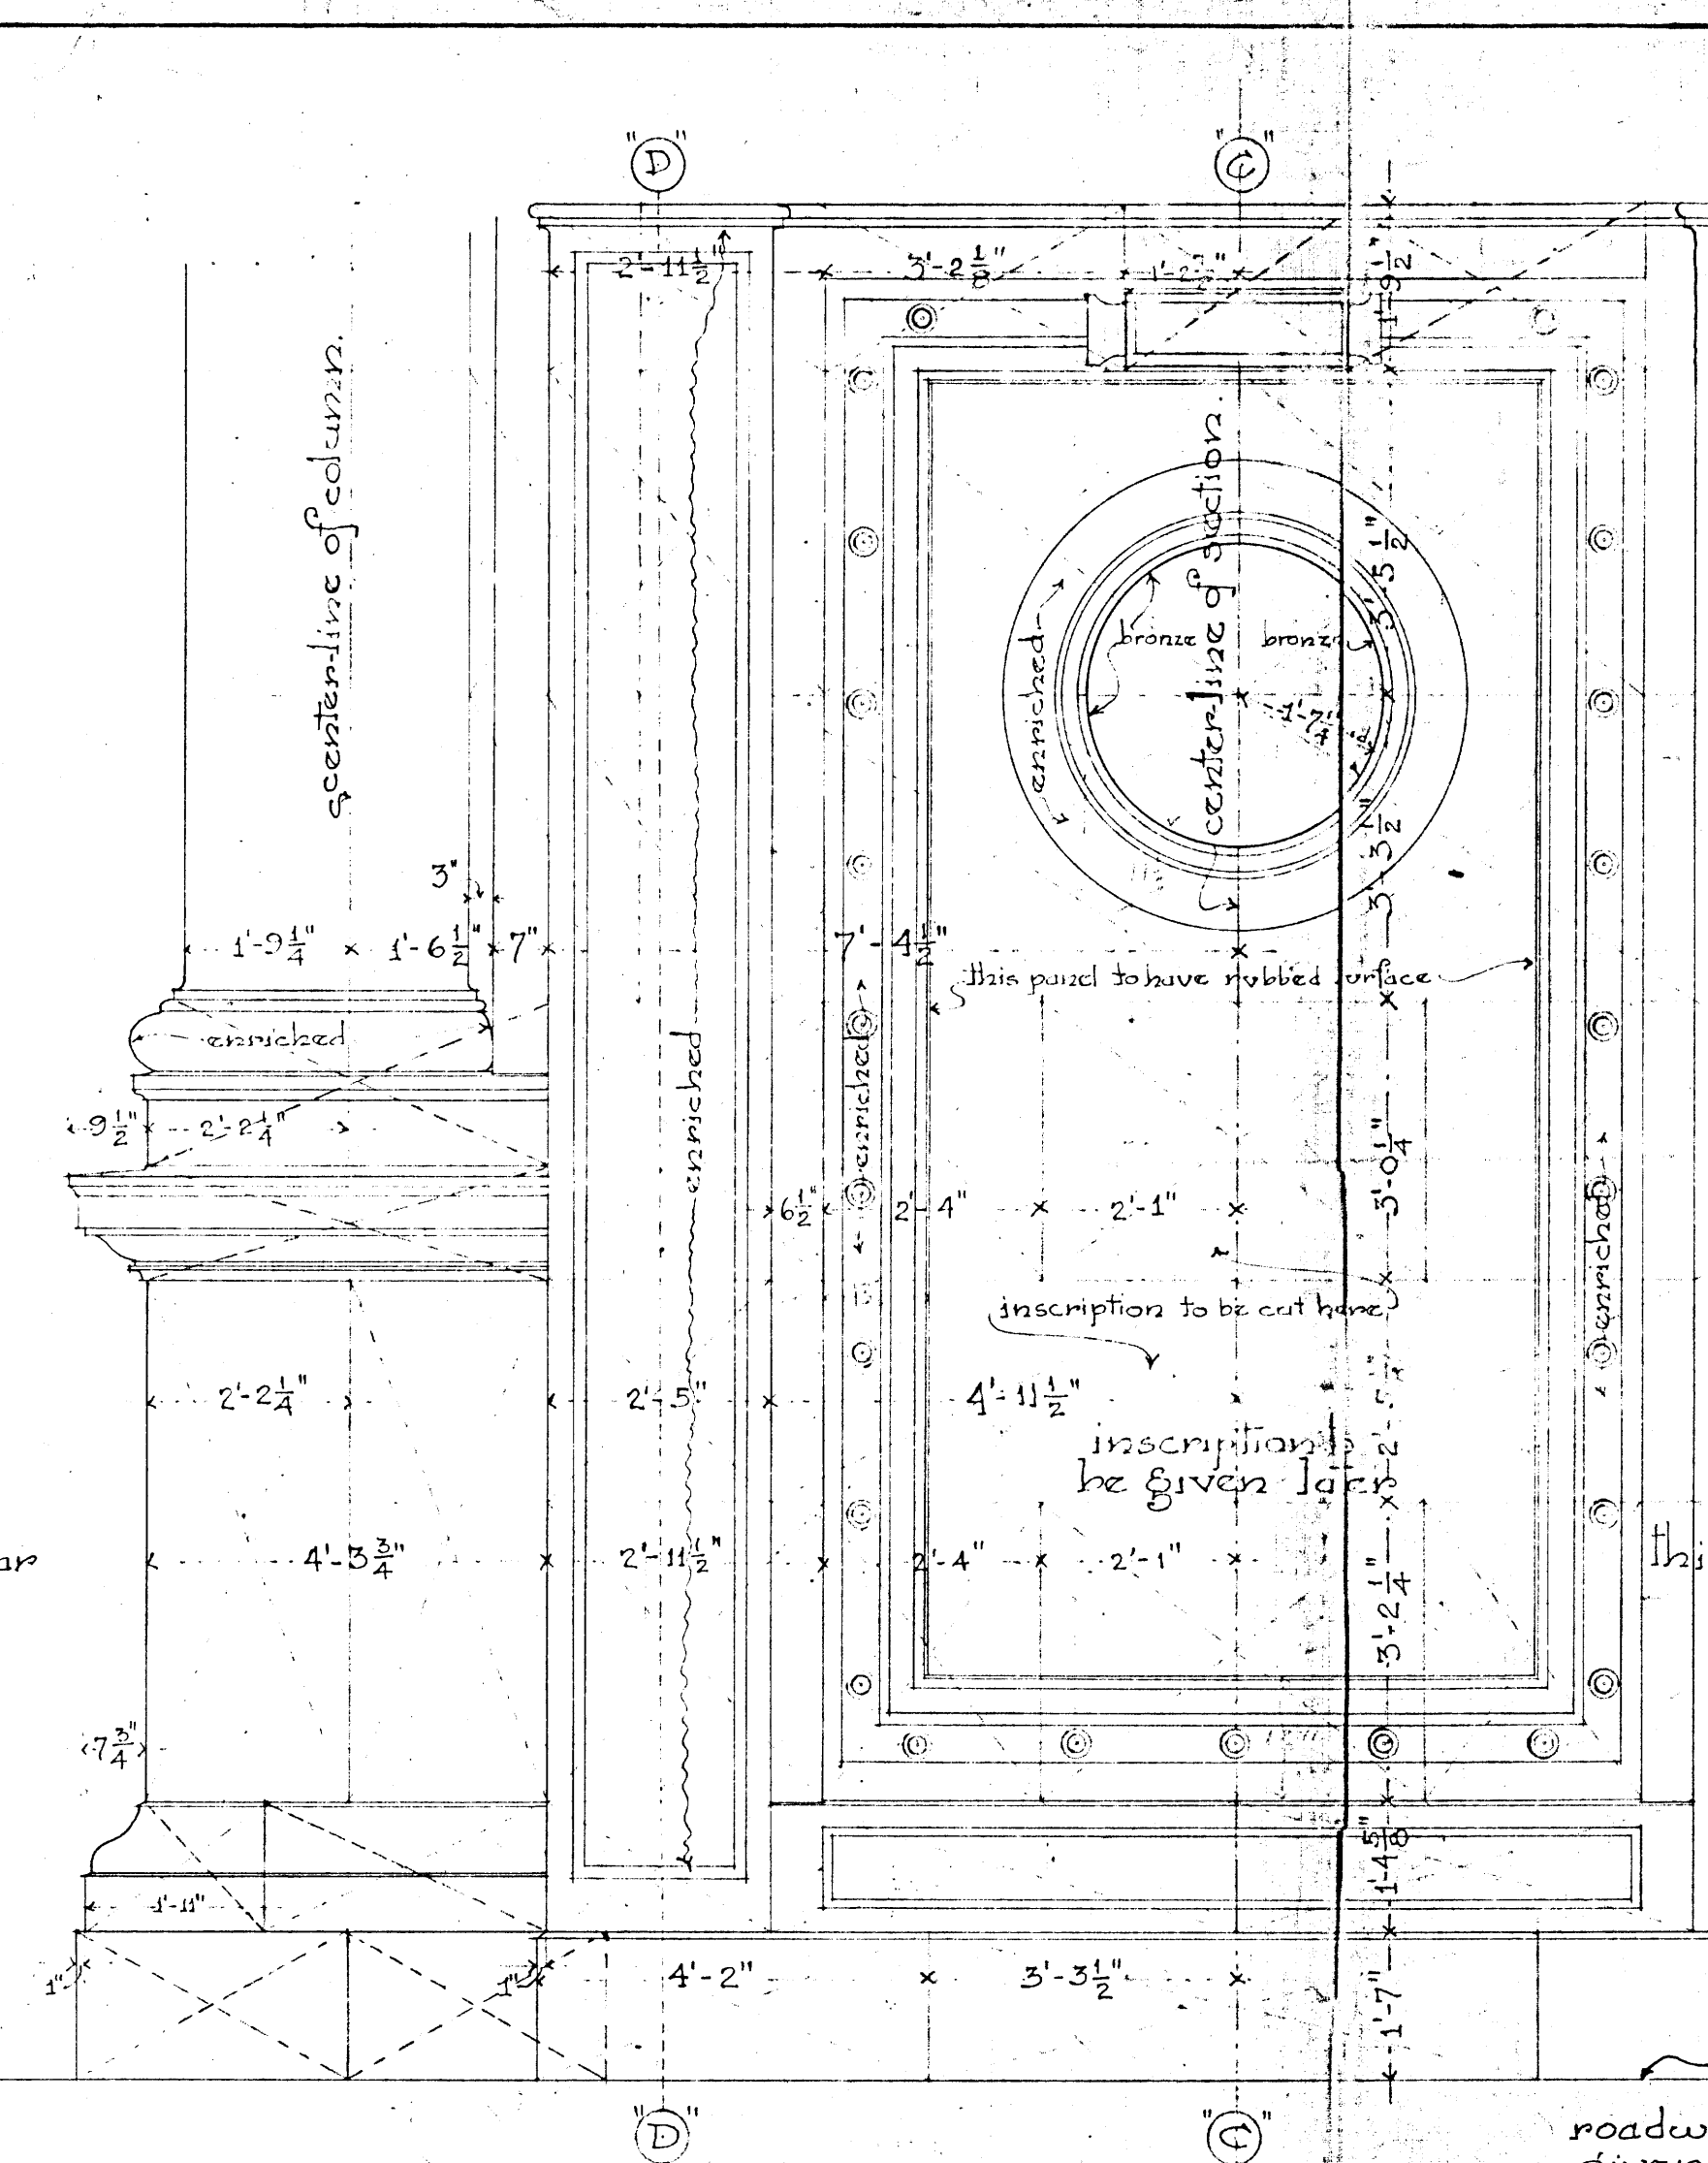


HALF SECTION

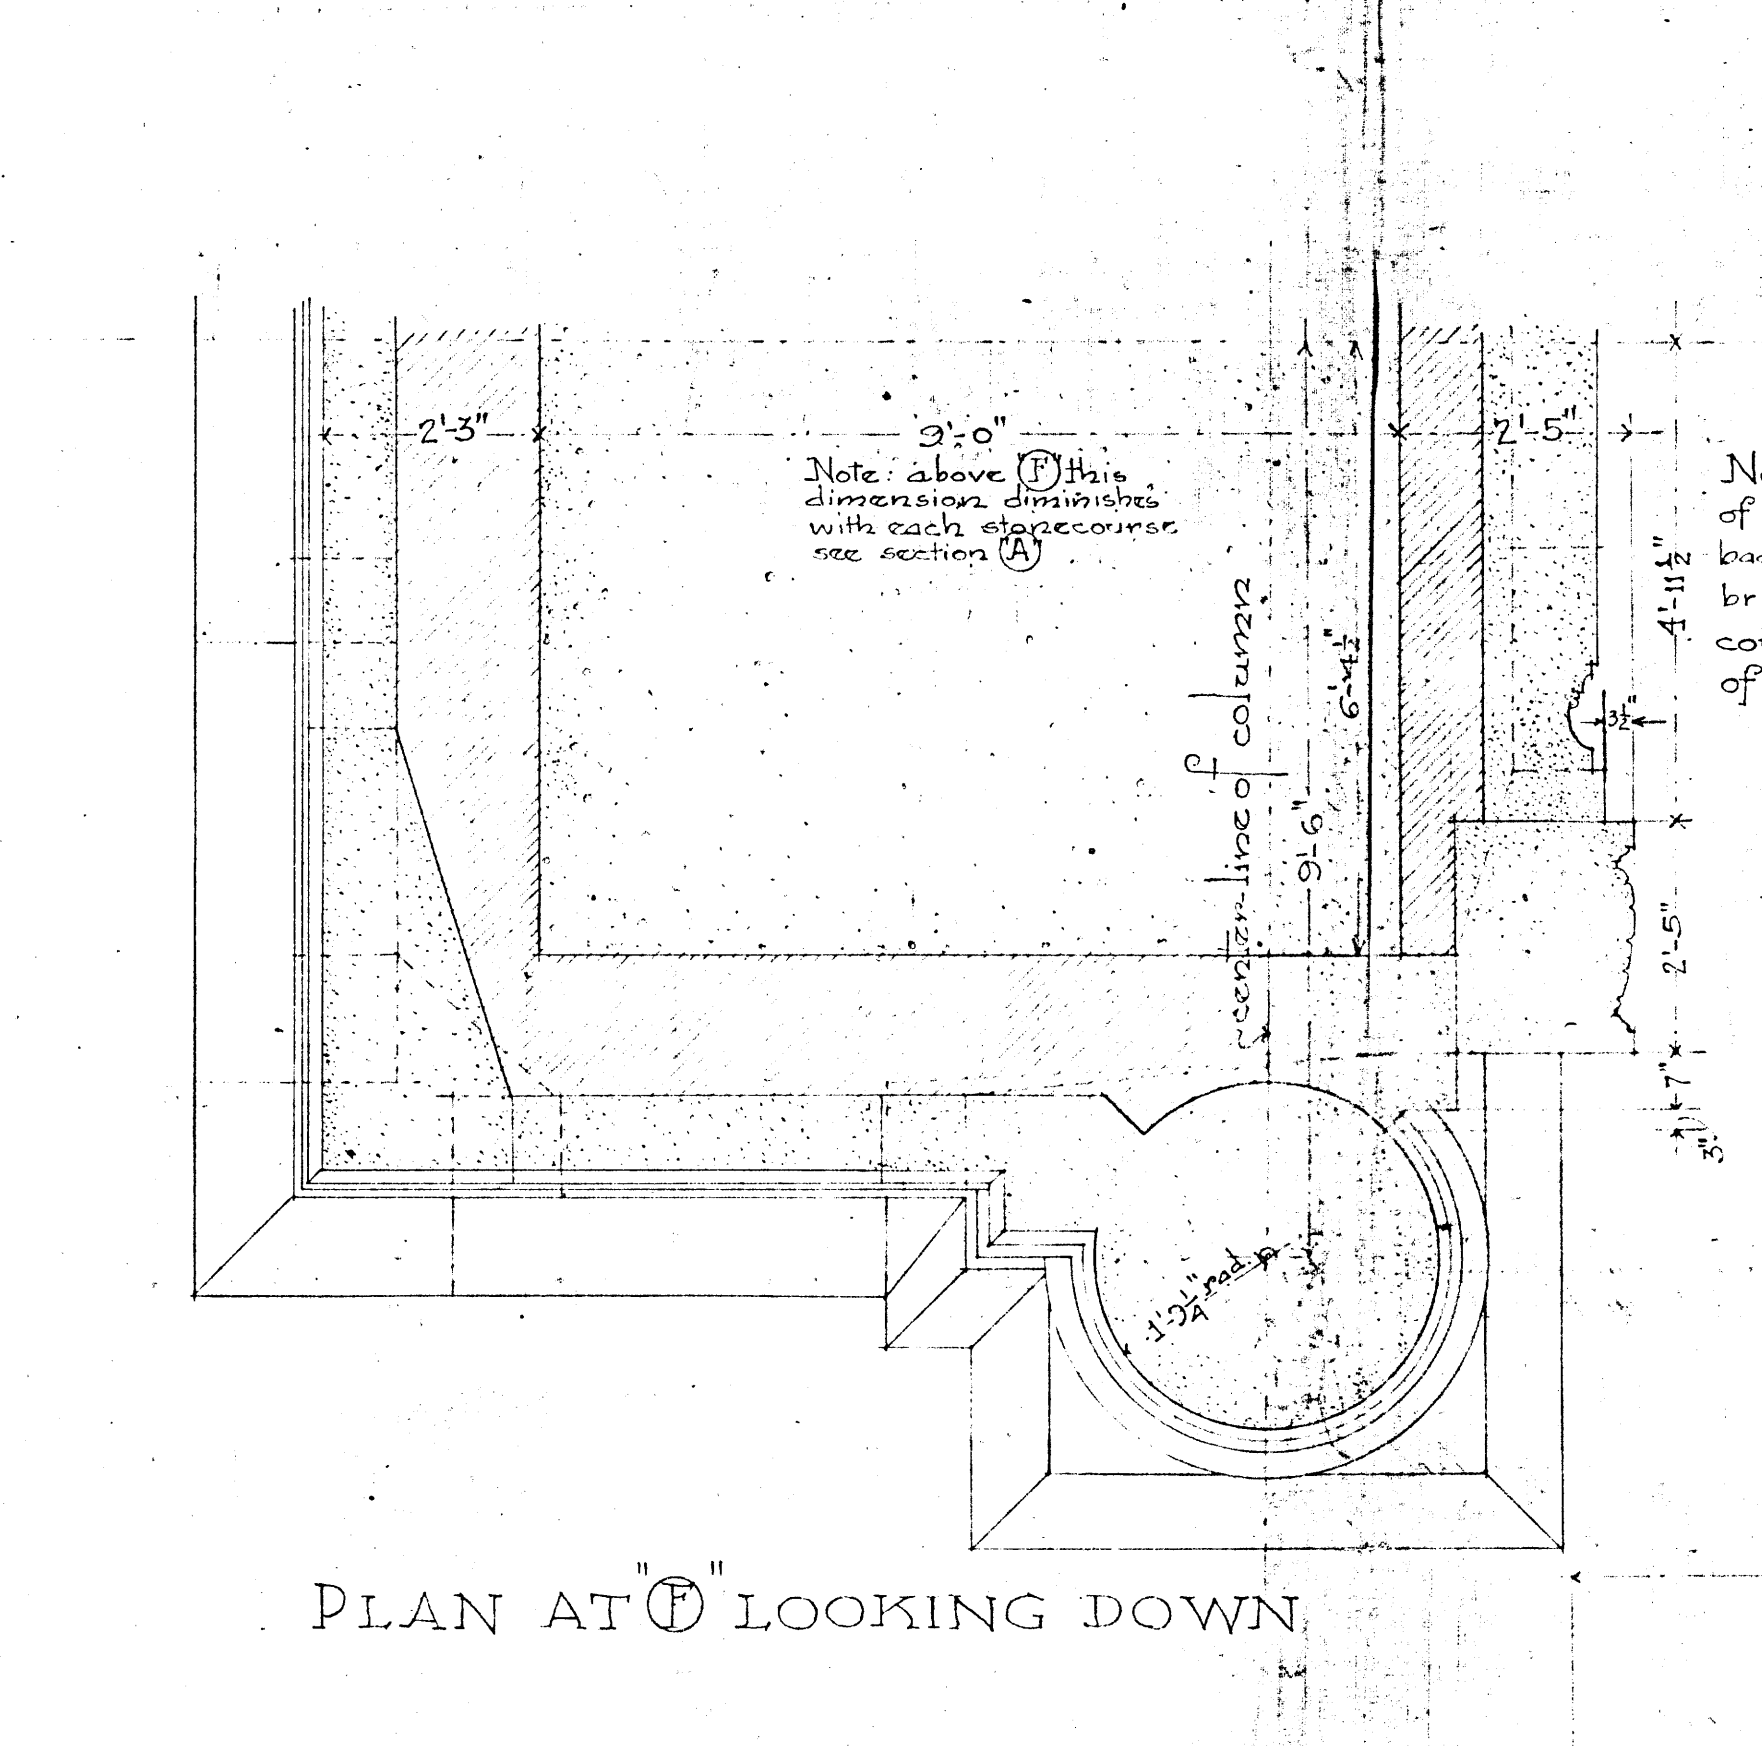

PLAN AT F LOOKING DOWN

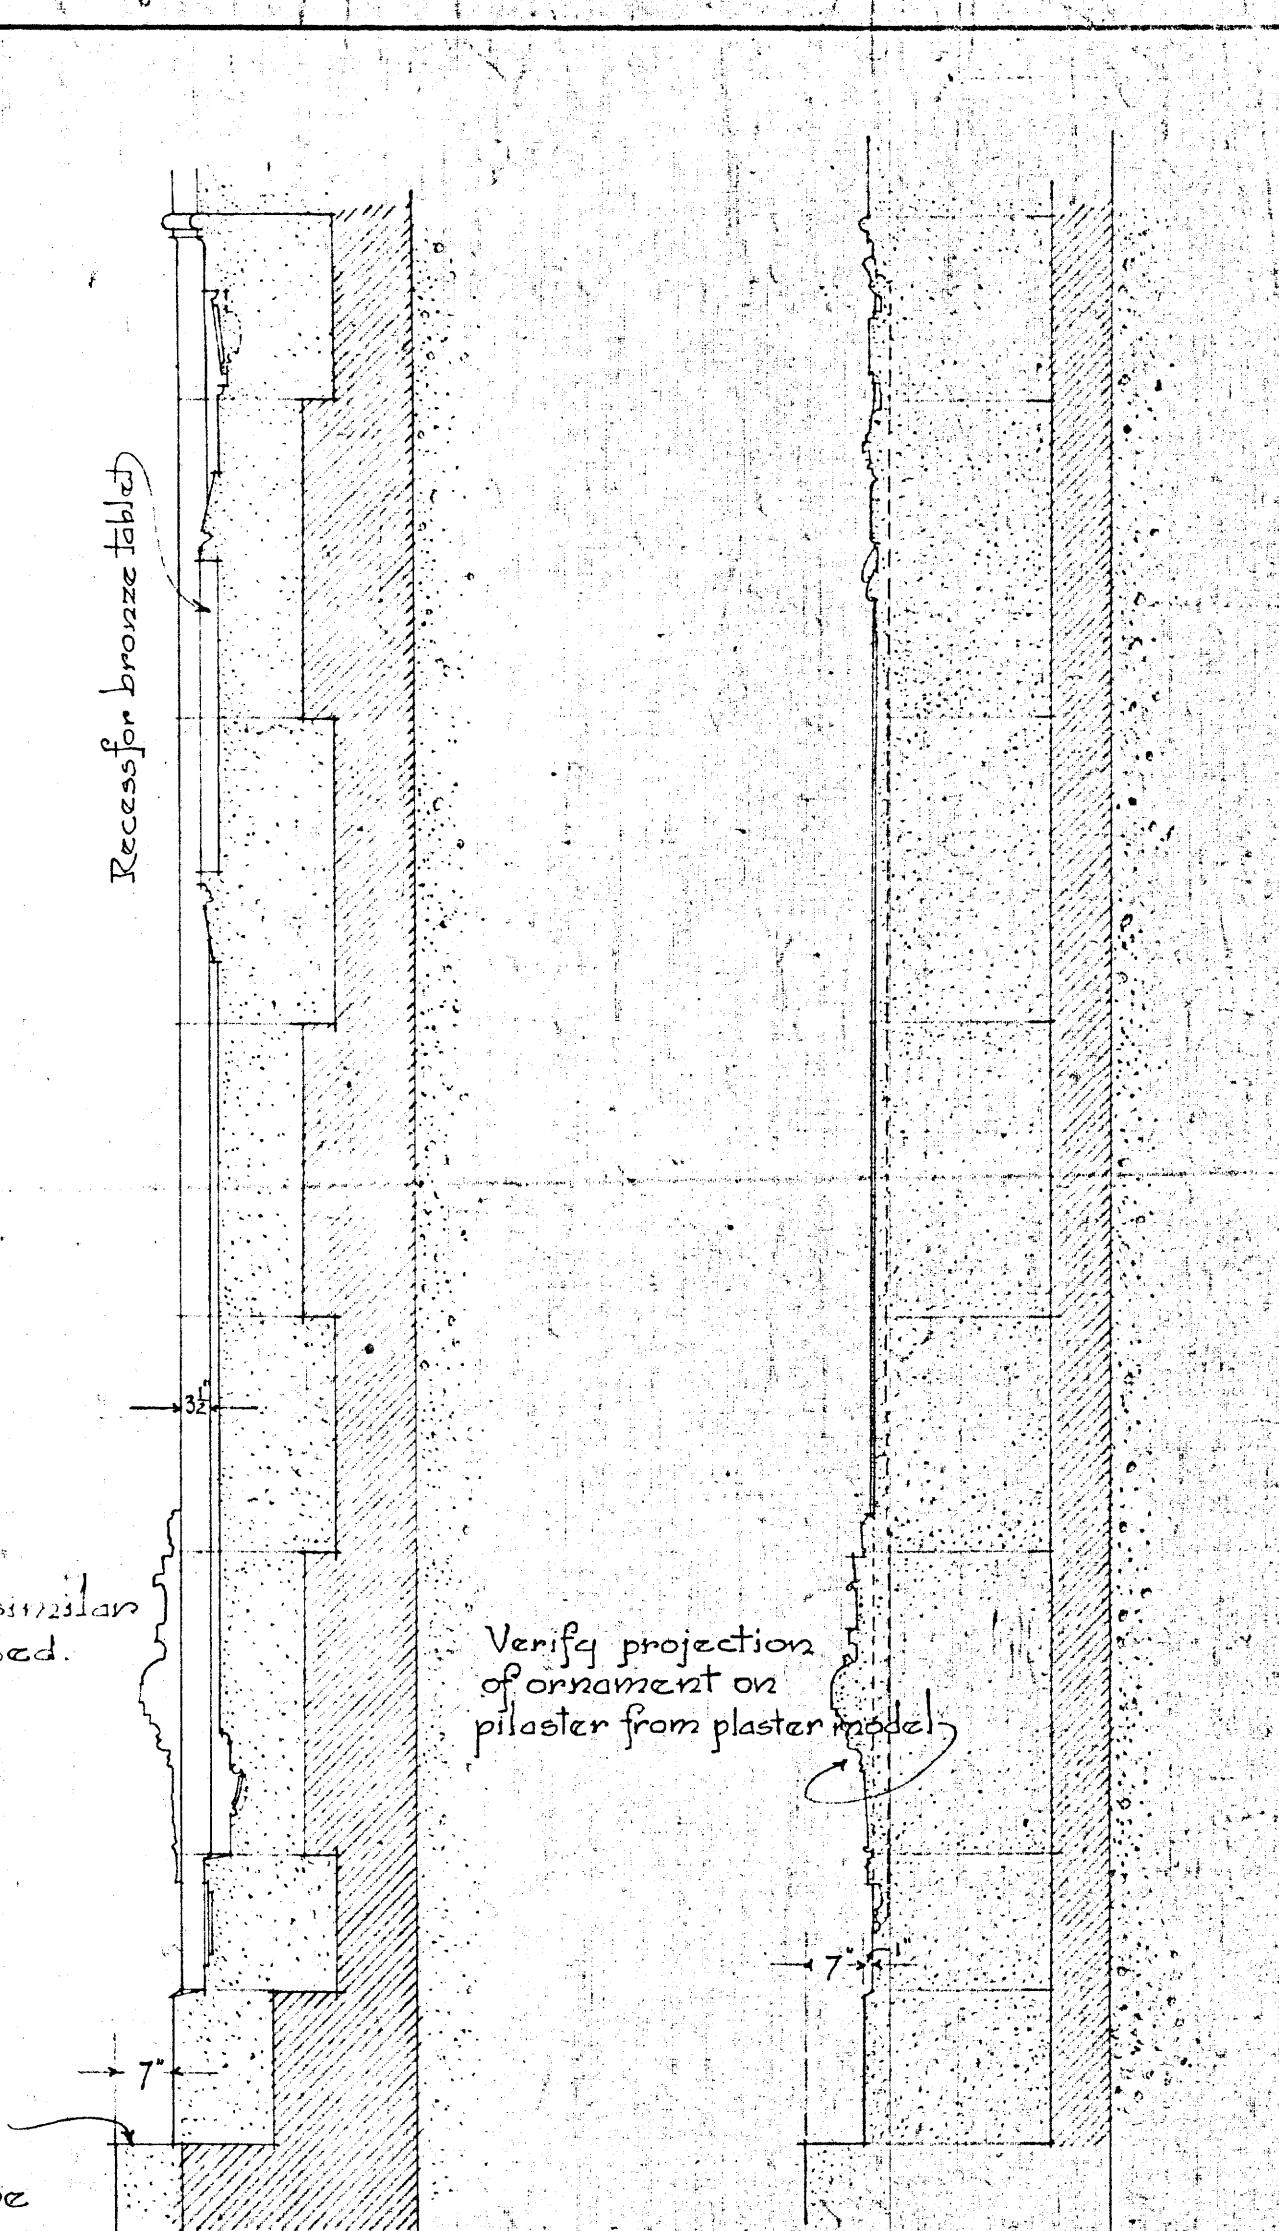

SECTION C

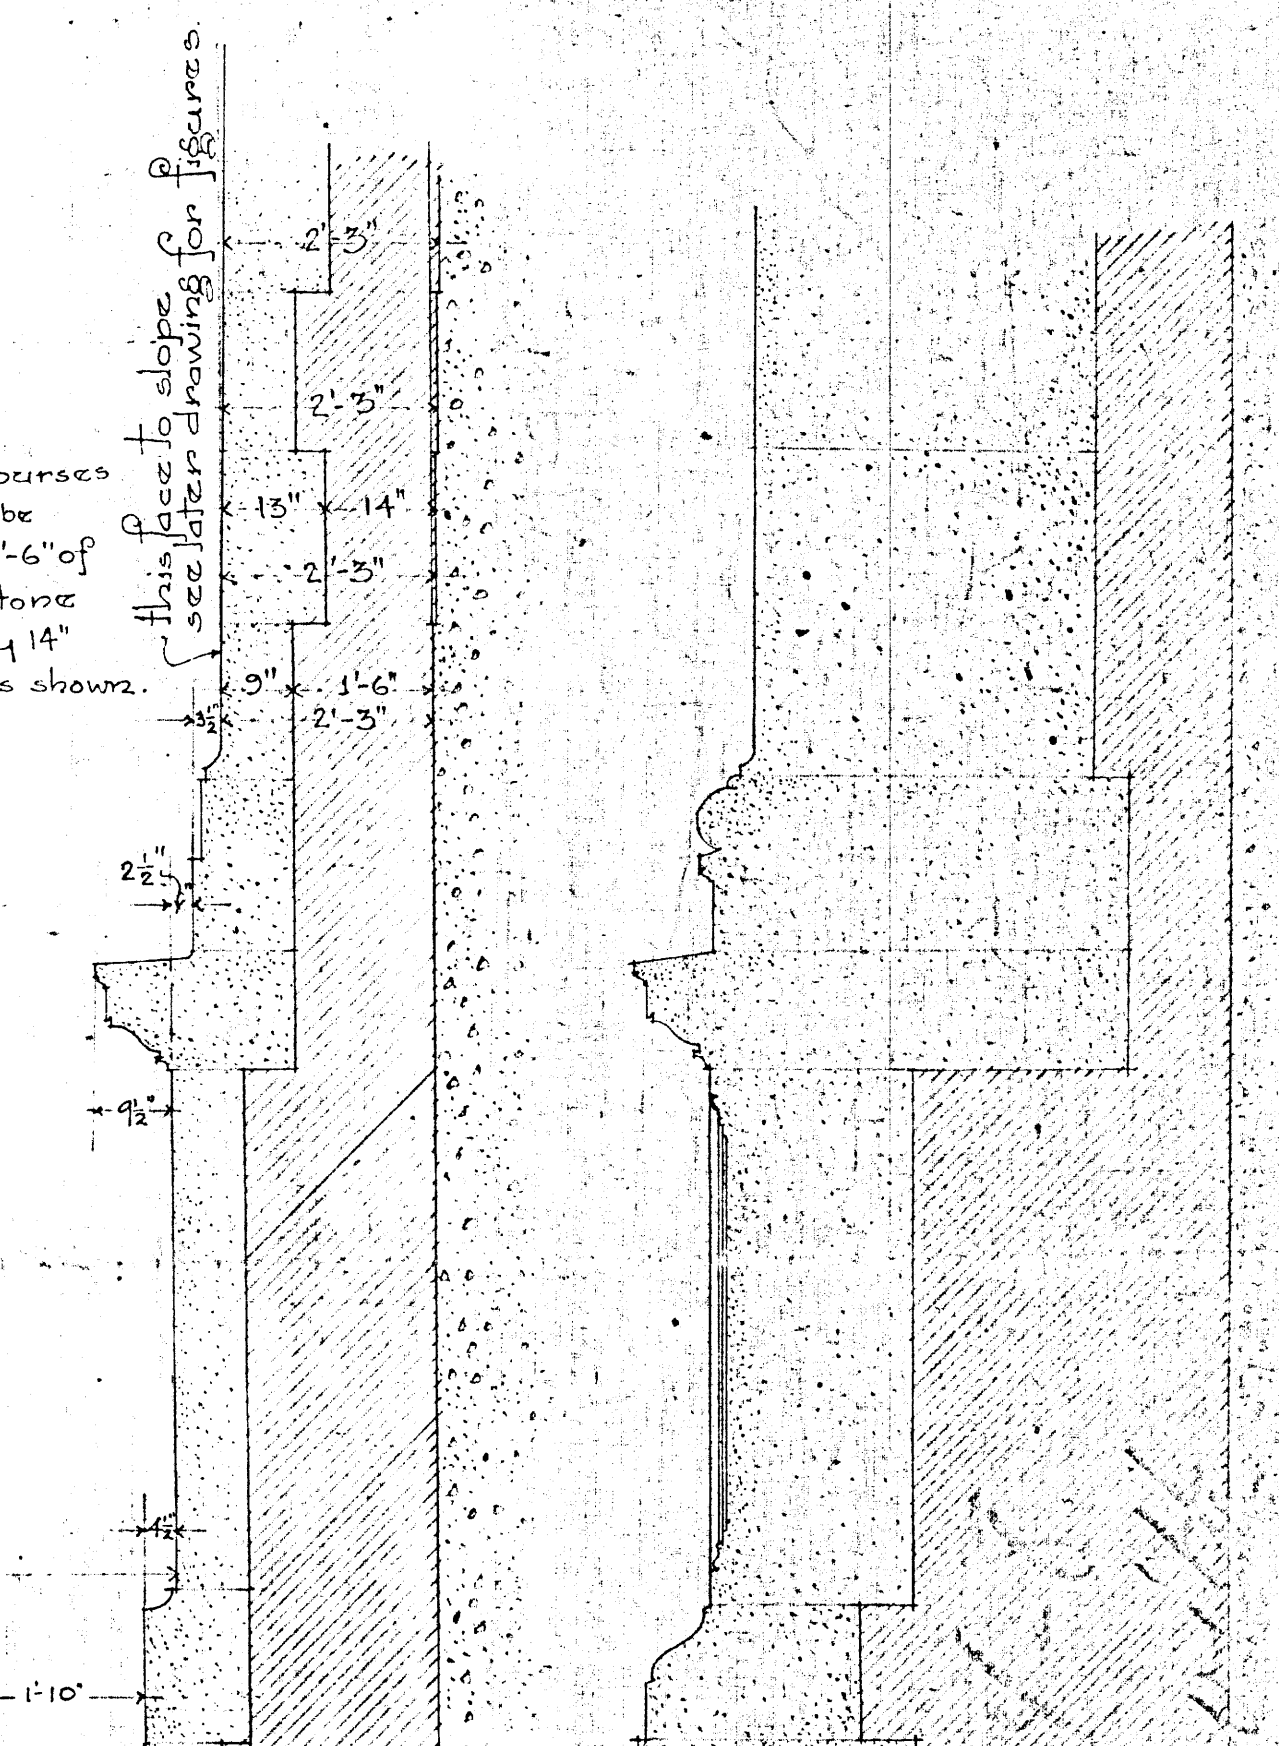

SECTION B

FIGURED LAYOUT OF STONEMWORK
of lower portion of the
WASHINGTON MEMORIAL ARCH
VALLEY FORGE PENNA.
Scale - $\frac{1}{2}$ " = 1 foot Date May 9/12 Sheet Number 8.
Verify all measurements at the monument.

DAVID P. CRET
ARCHITECT
1530 Chestnut Street
Philadelphia