

SCHEME ~ B ~


WASHINGTON ARCH AT VALLEY FORGE PARK



PAUL P. CRET
ARCHITECT


1524 CHESTNUT ST. PHILA.
1715 ARCHITECTS BLDG.

Scale: 1/4" = 1'-0" DATE FEB. 20, 1911. Sheet No. 2.

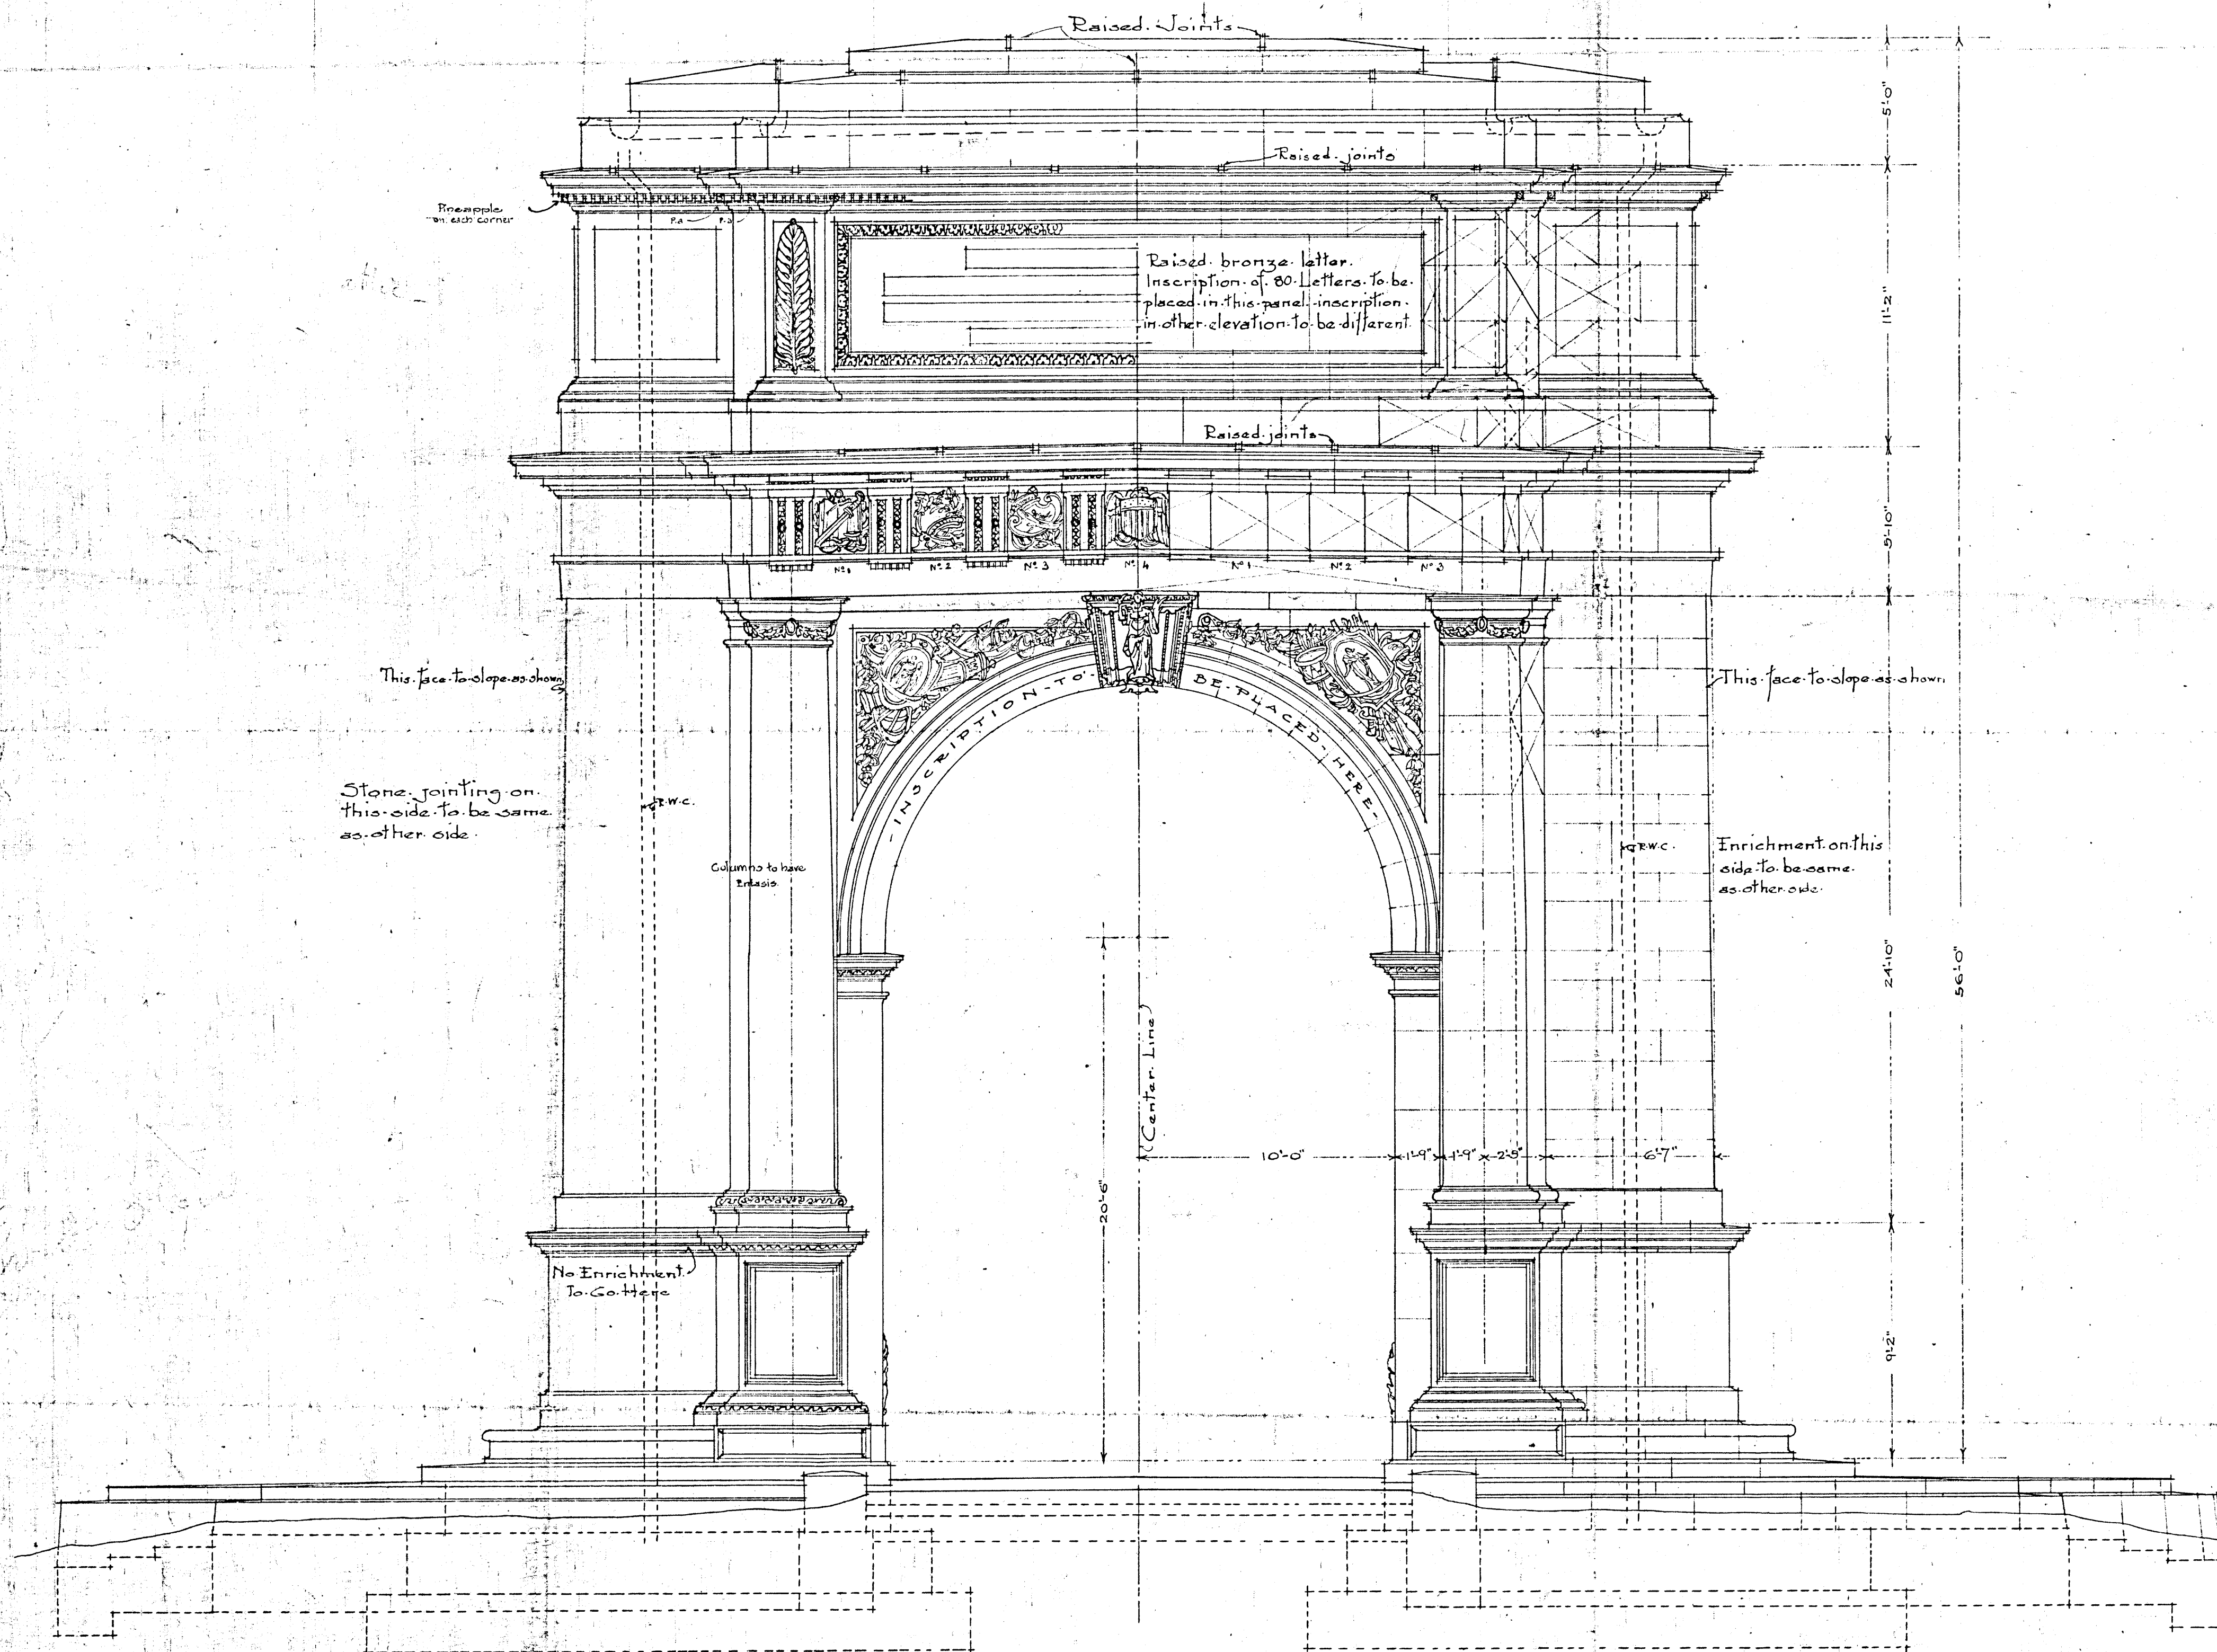

SOUTH ELEVATION

NORTH ELEVATION SIMILAR

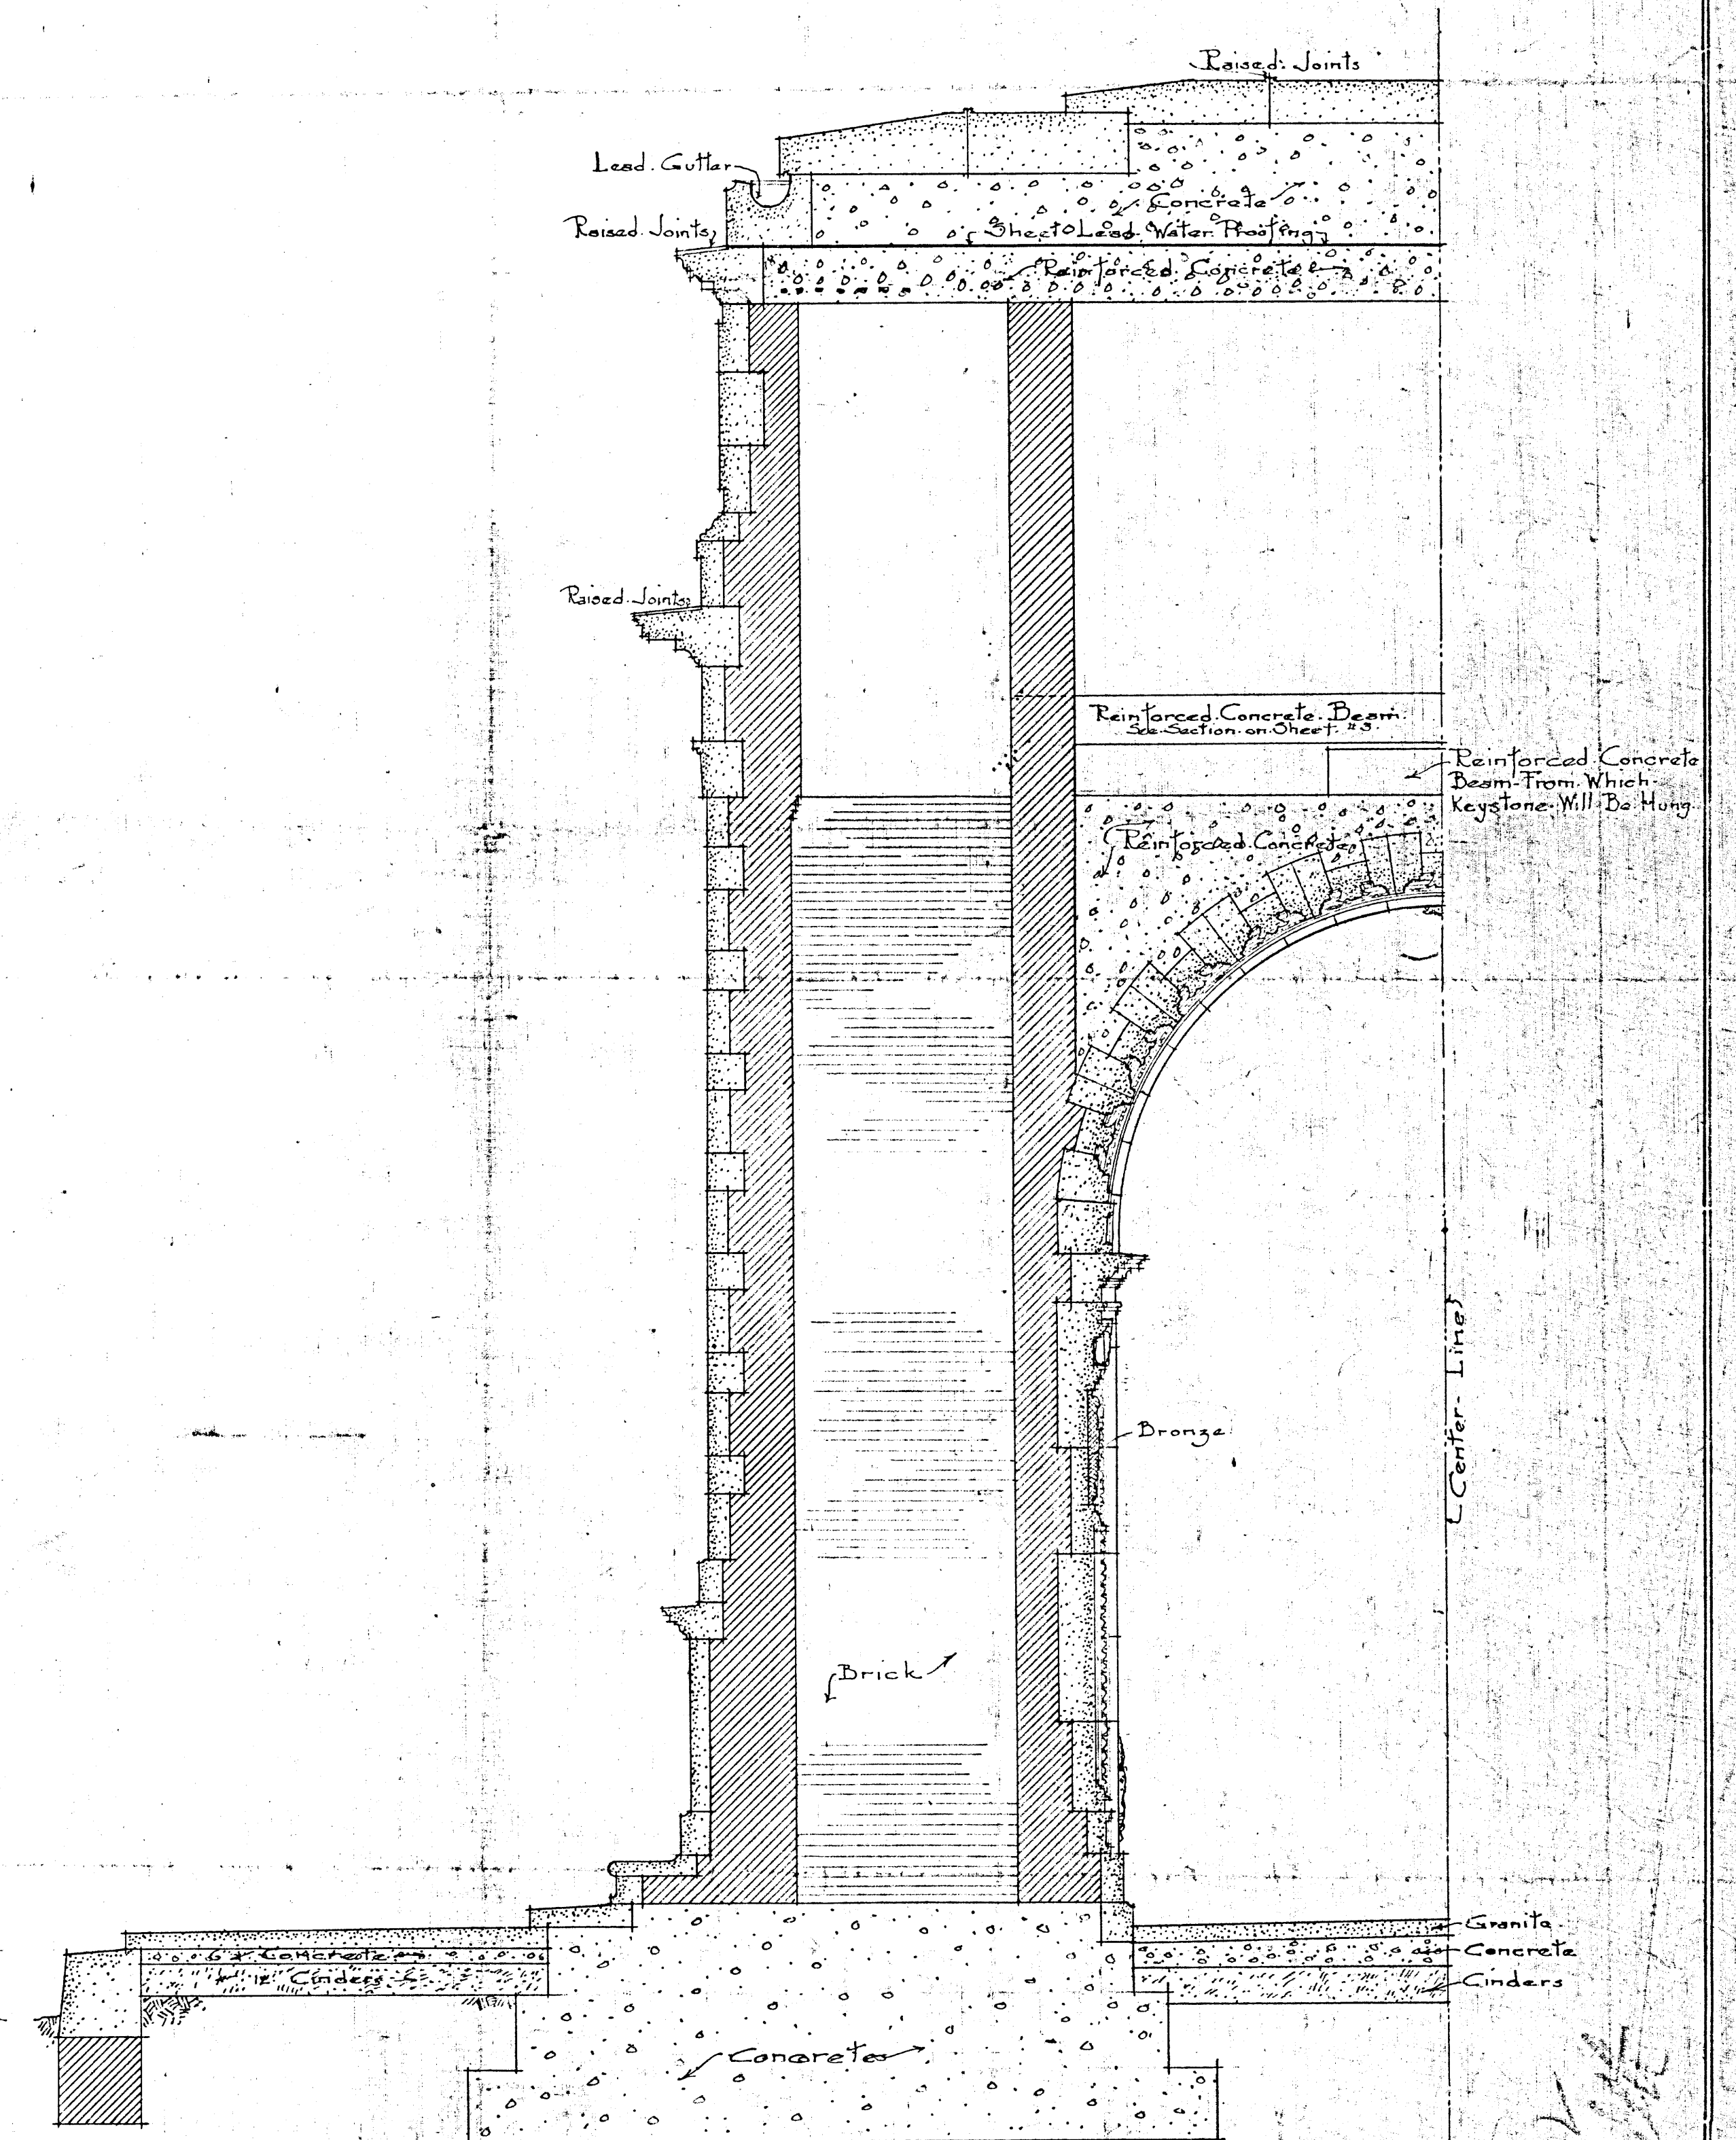

HALF-SECTION

04-1-11
Filed with
2