

71837
07

71837
07

MEMORIAL ARCH AT VALLEY FORGE PA.



PAUL P. CRET


ARCHITECT

1524 CHESTNUT ST. PHILA.

SCALE 1/4" = 1'-0"


DATE 15-12-1910

SHEET No 3

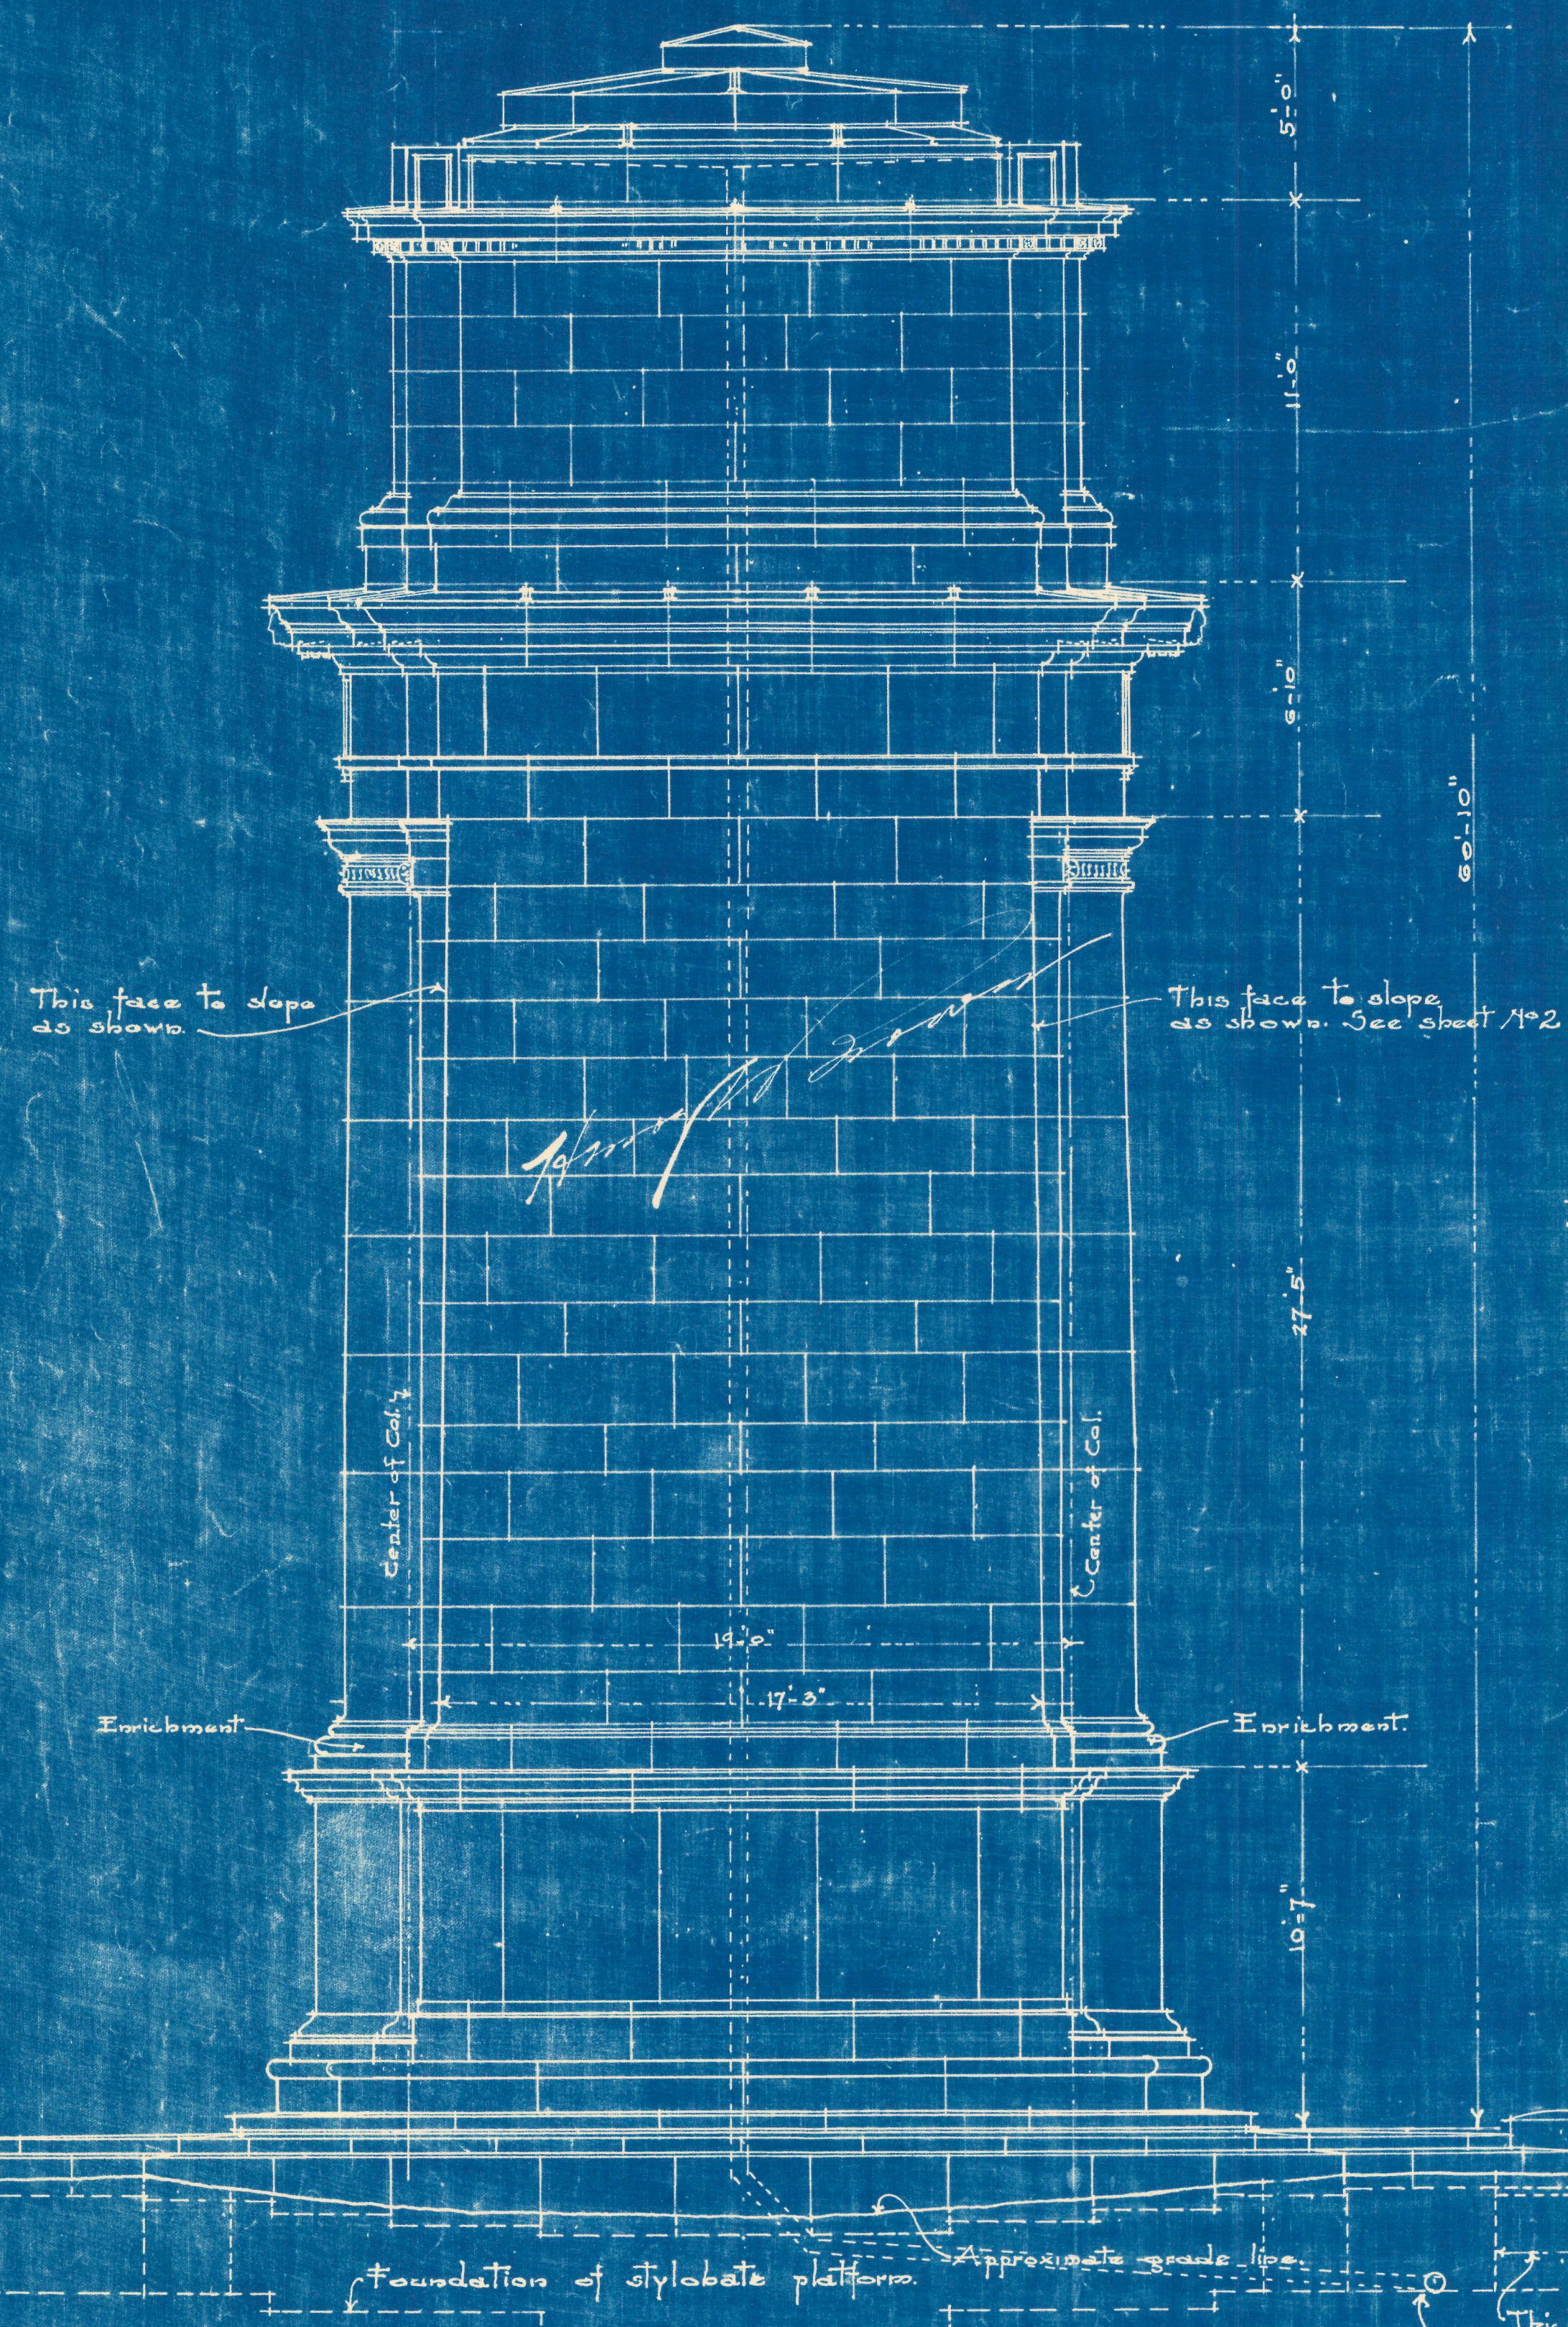

EAST ELEVATION
WEST ELEVATION SIMILAR

All parts shown in outline to be like those shown in detail. Verify all dimensions at the building of the monument.

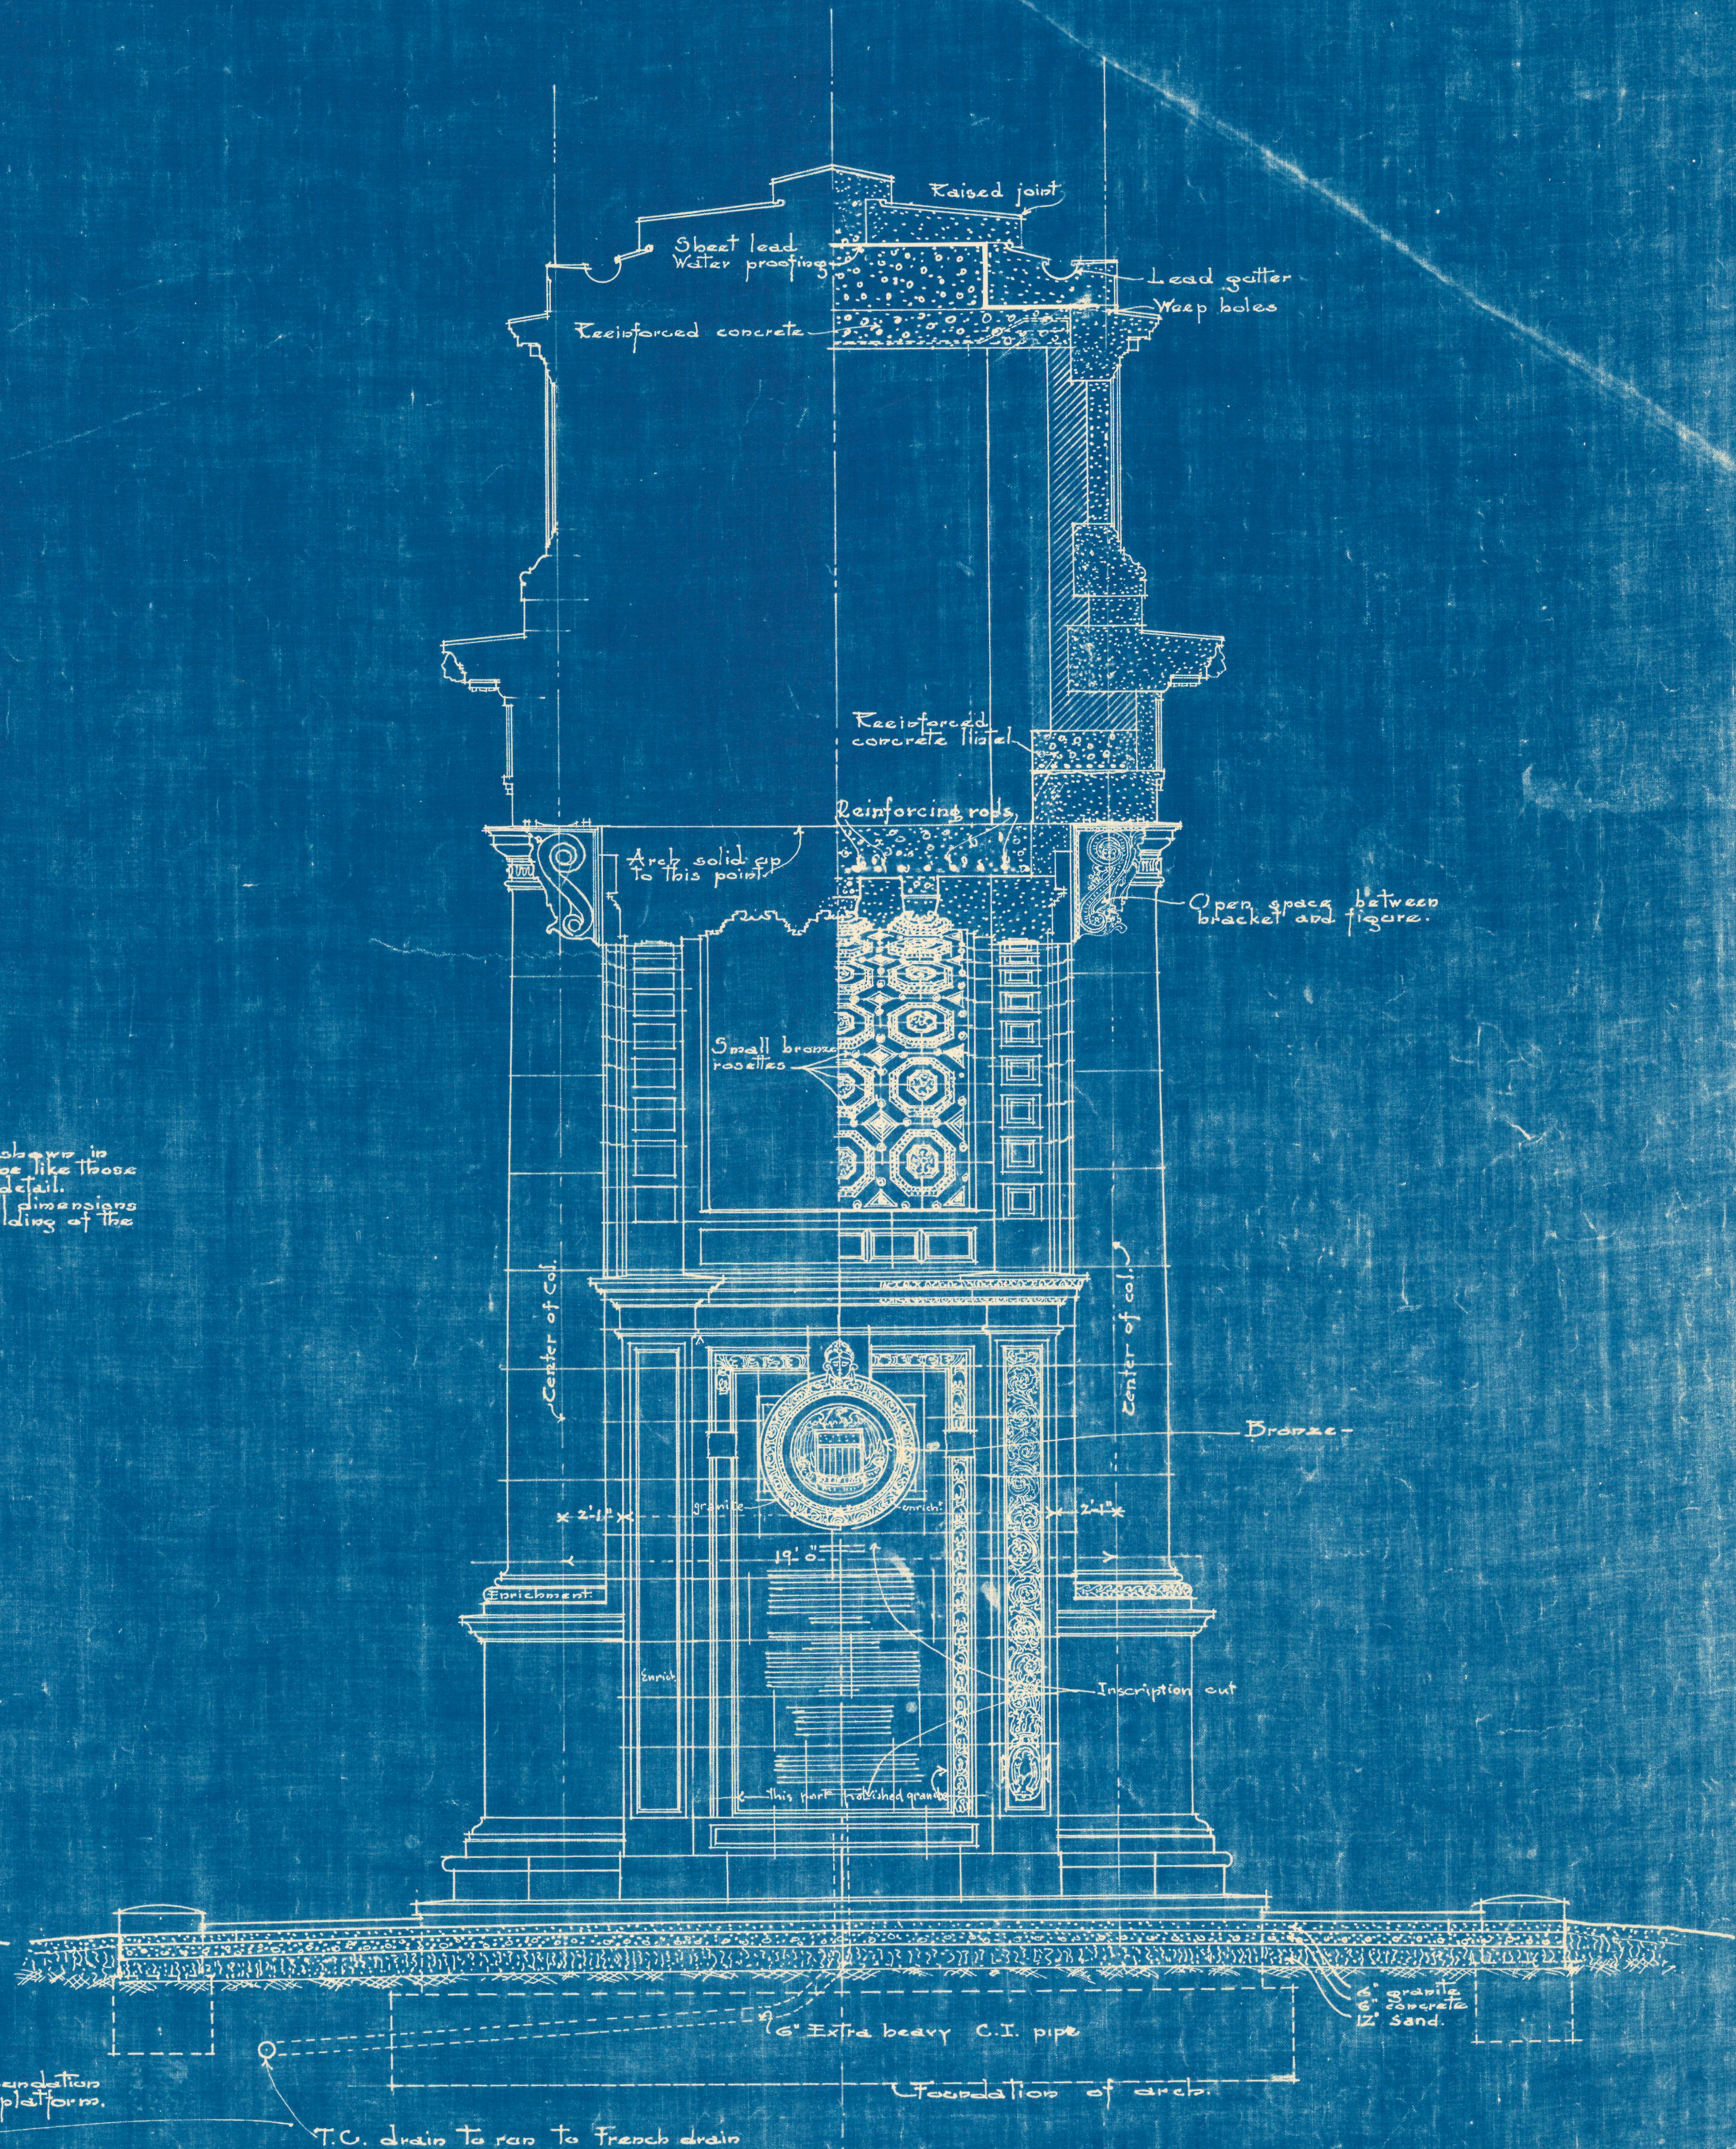

SECTION