



MEMORIAL ARCH AT VALLEY FORGE PA.




PAUL F. CRET
ARCHITECT

1530 CHESTNUT ST. PHILA.

Scale $\frac{1}{4}" = 1'-0"$ Date March 26, 12 Sheet No. 6

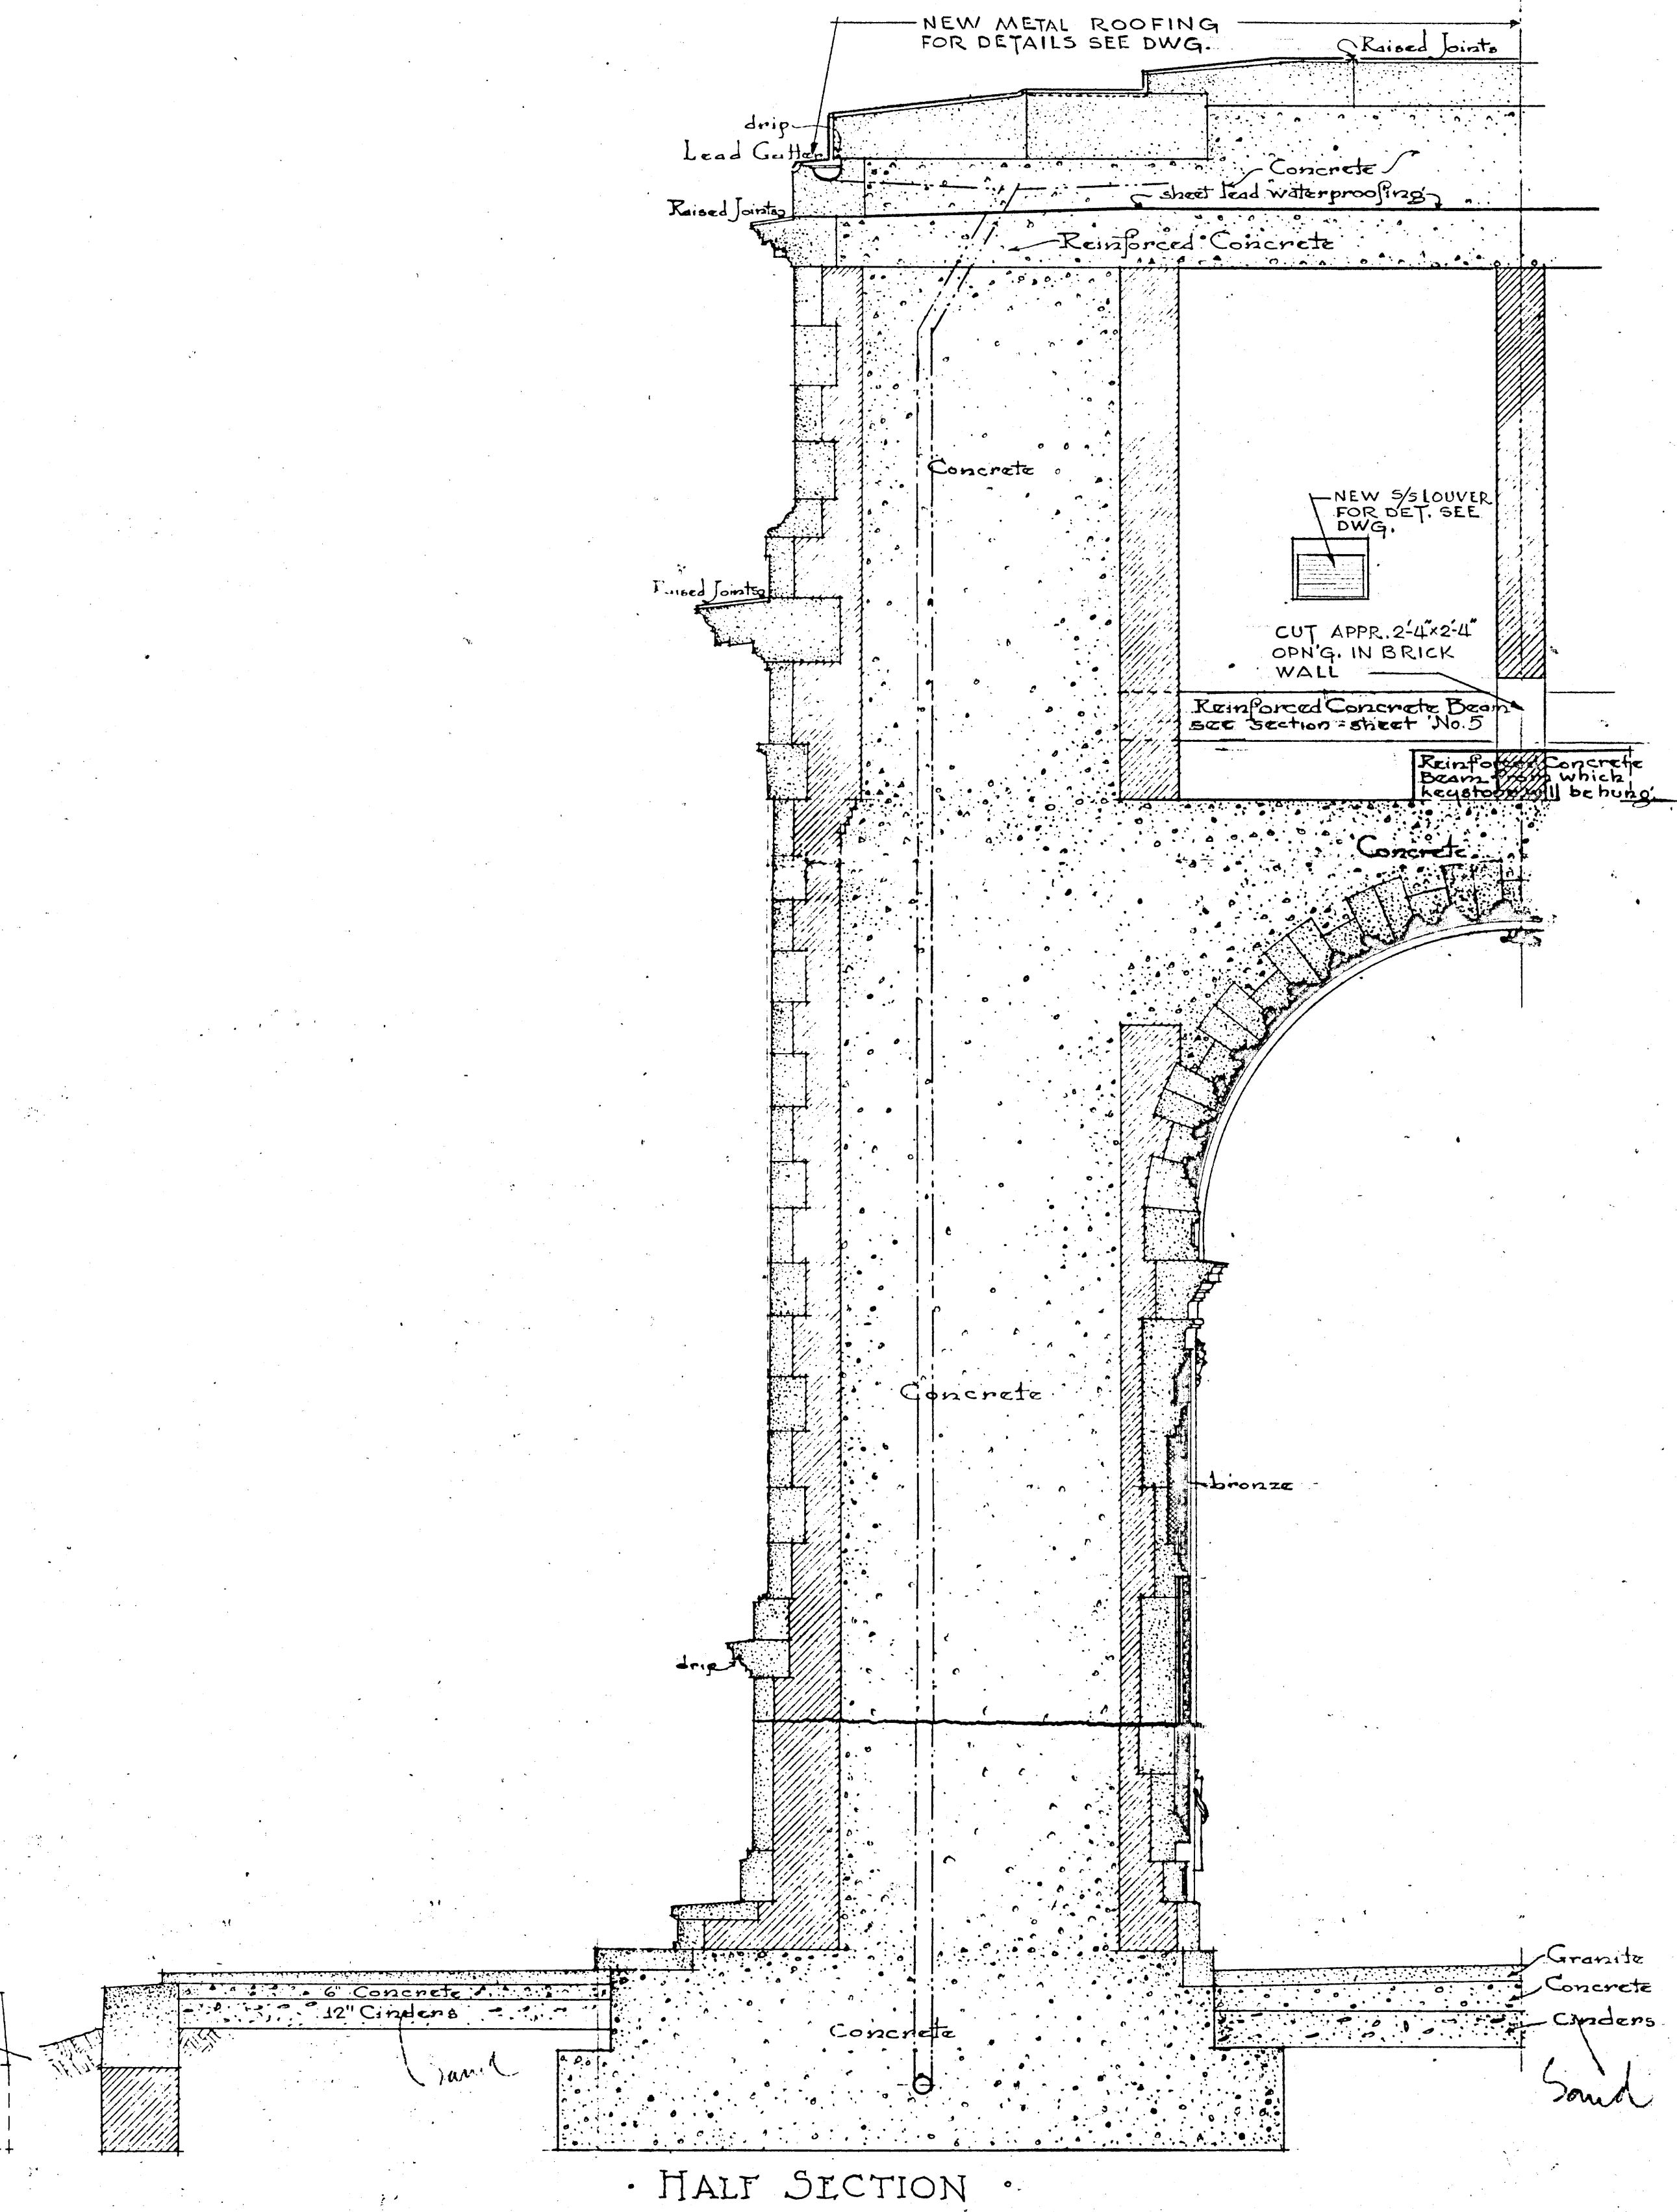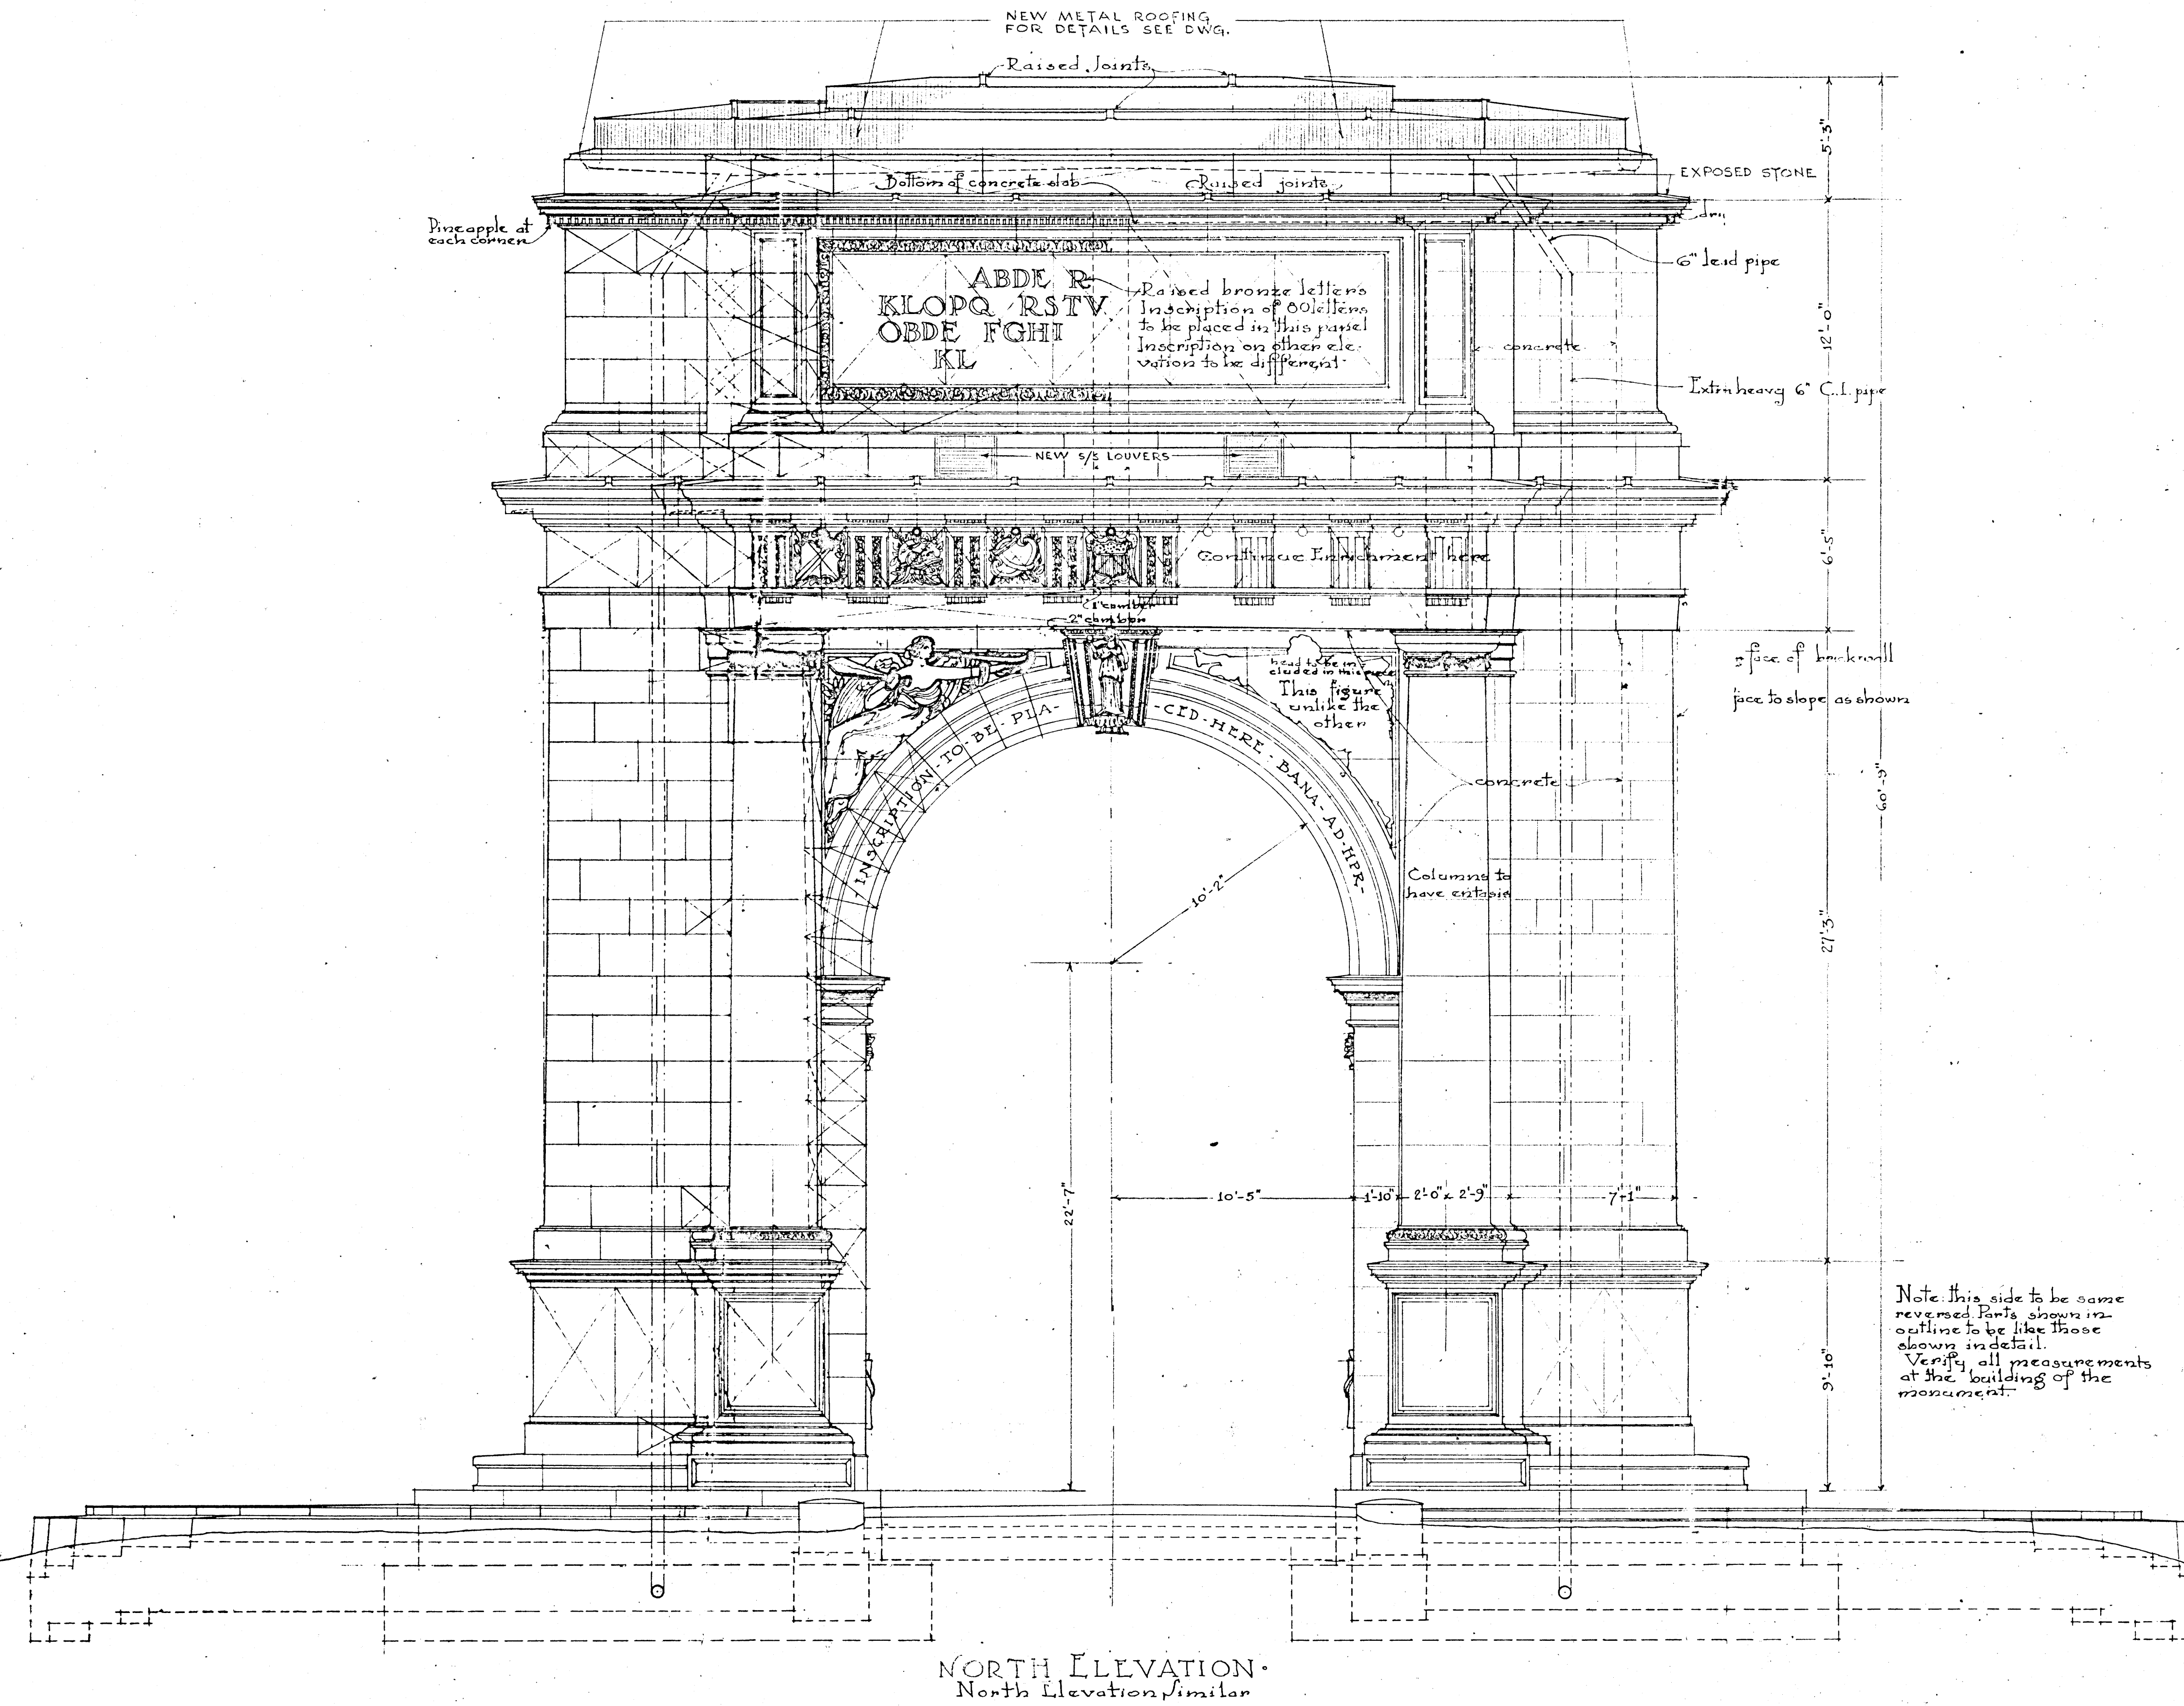

RESTORATION OF:
THE NATIONAL MEMORIAL ARCH
VALLEY FORGE NATIONAL HISTORICAL PARK - VALLEY FORGE, PA.

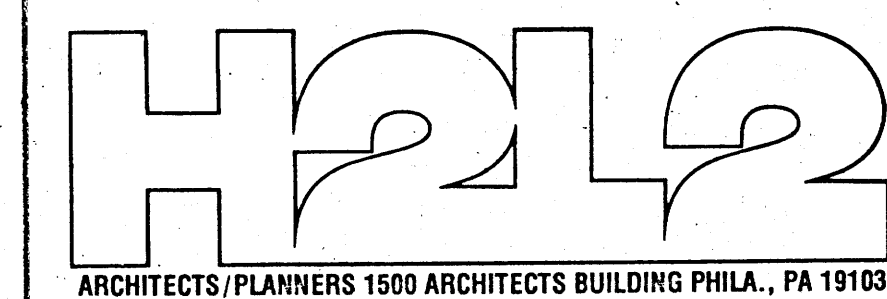

NORTH ELEVATION
HALF SECTION - EAST SIDE

SCALE
 $\frac{1}{4}" = 1'-0"$
DATE

DRAWN BY
CHECKED BY

REVISIONS

COMMISSION NO
1307.02

SHEET NUMBER
A 2
CATEGORY DRAWING