


C:\Users\kerry\OneDrive\Documents\Landford LLC\Projects\700.004 National Park Service Eagle Rock Landing\DWG\sheets\700.004 (L1) LAYOUT-LA-EAGLE ROCK PARK.dwg - SHEET: L1.01 Jan 08, 2024 - 11:31am kerry

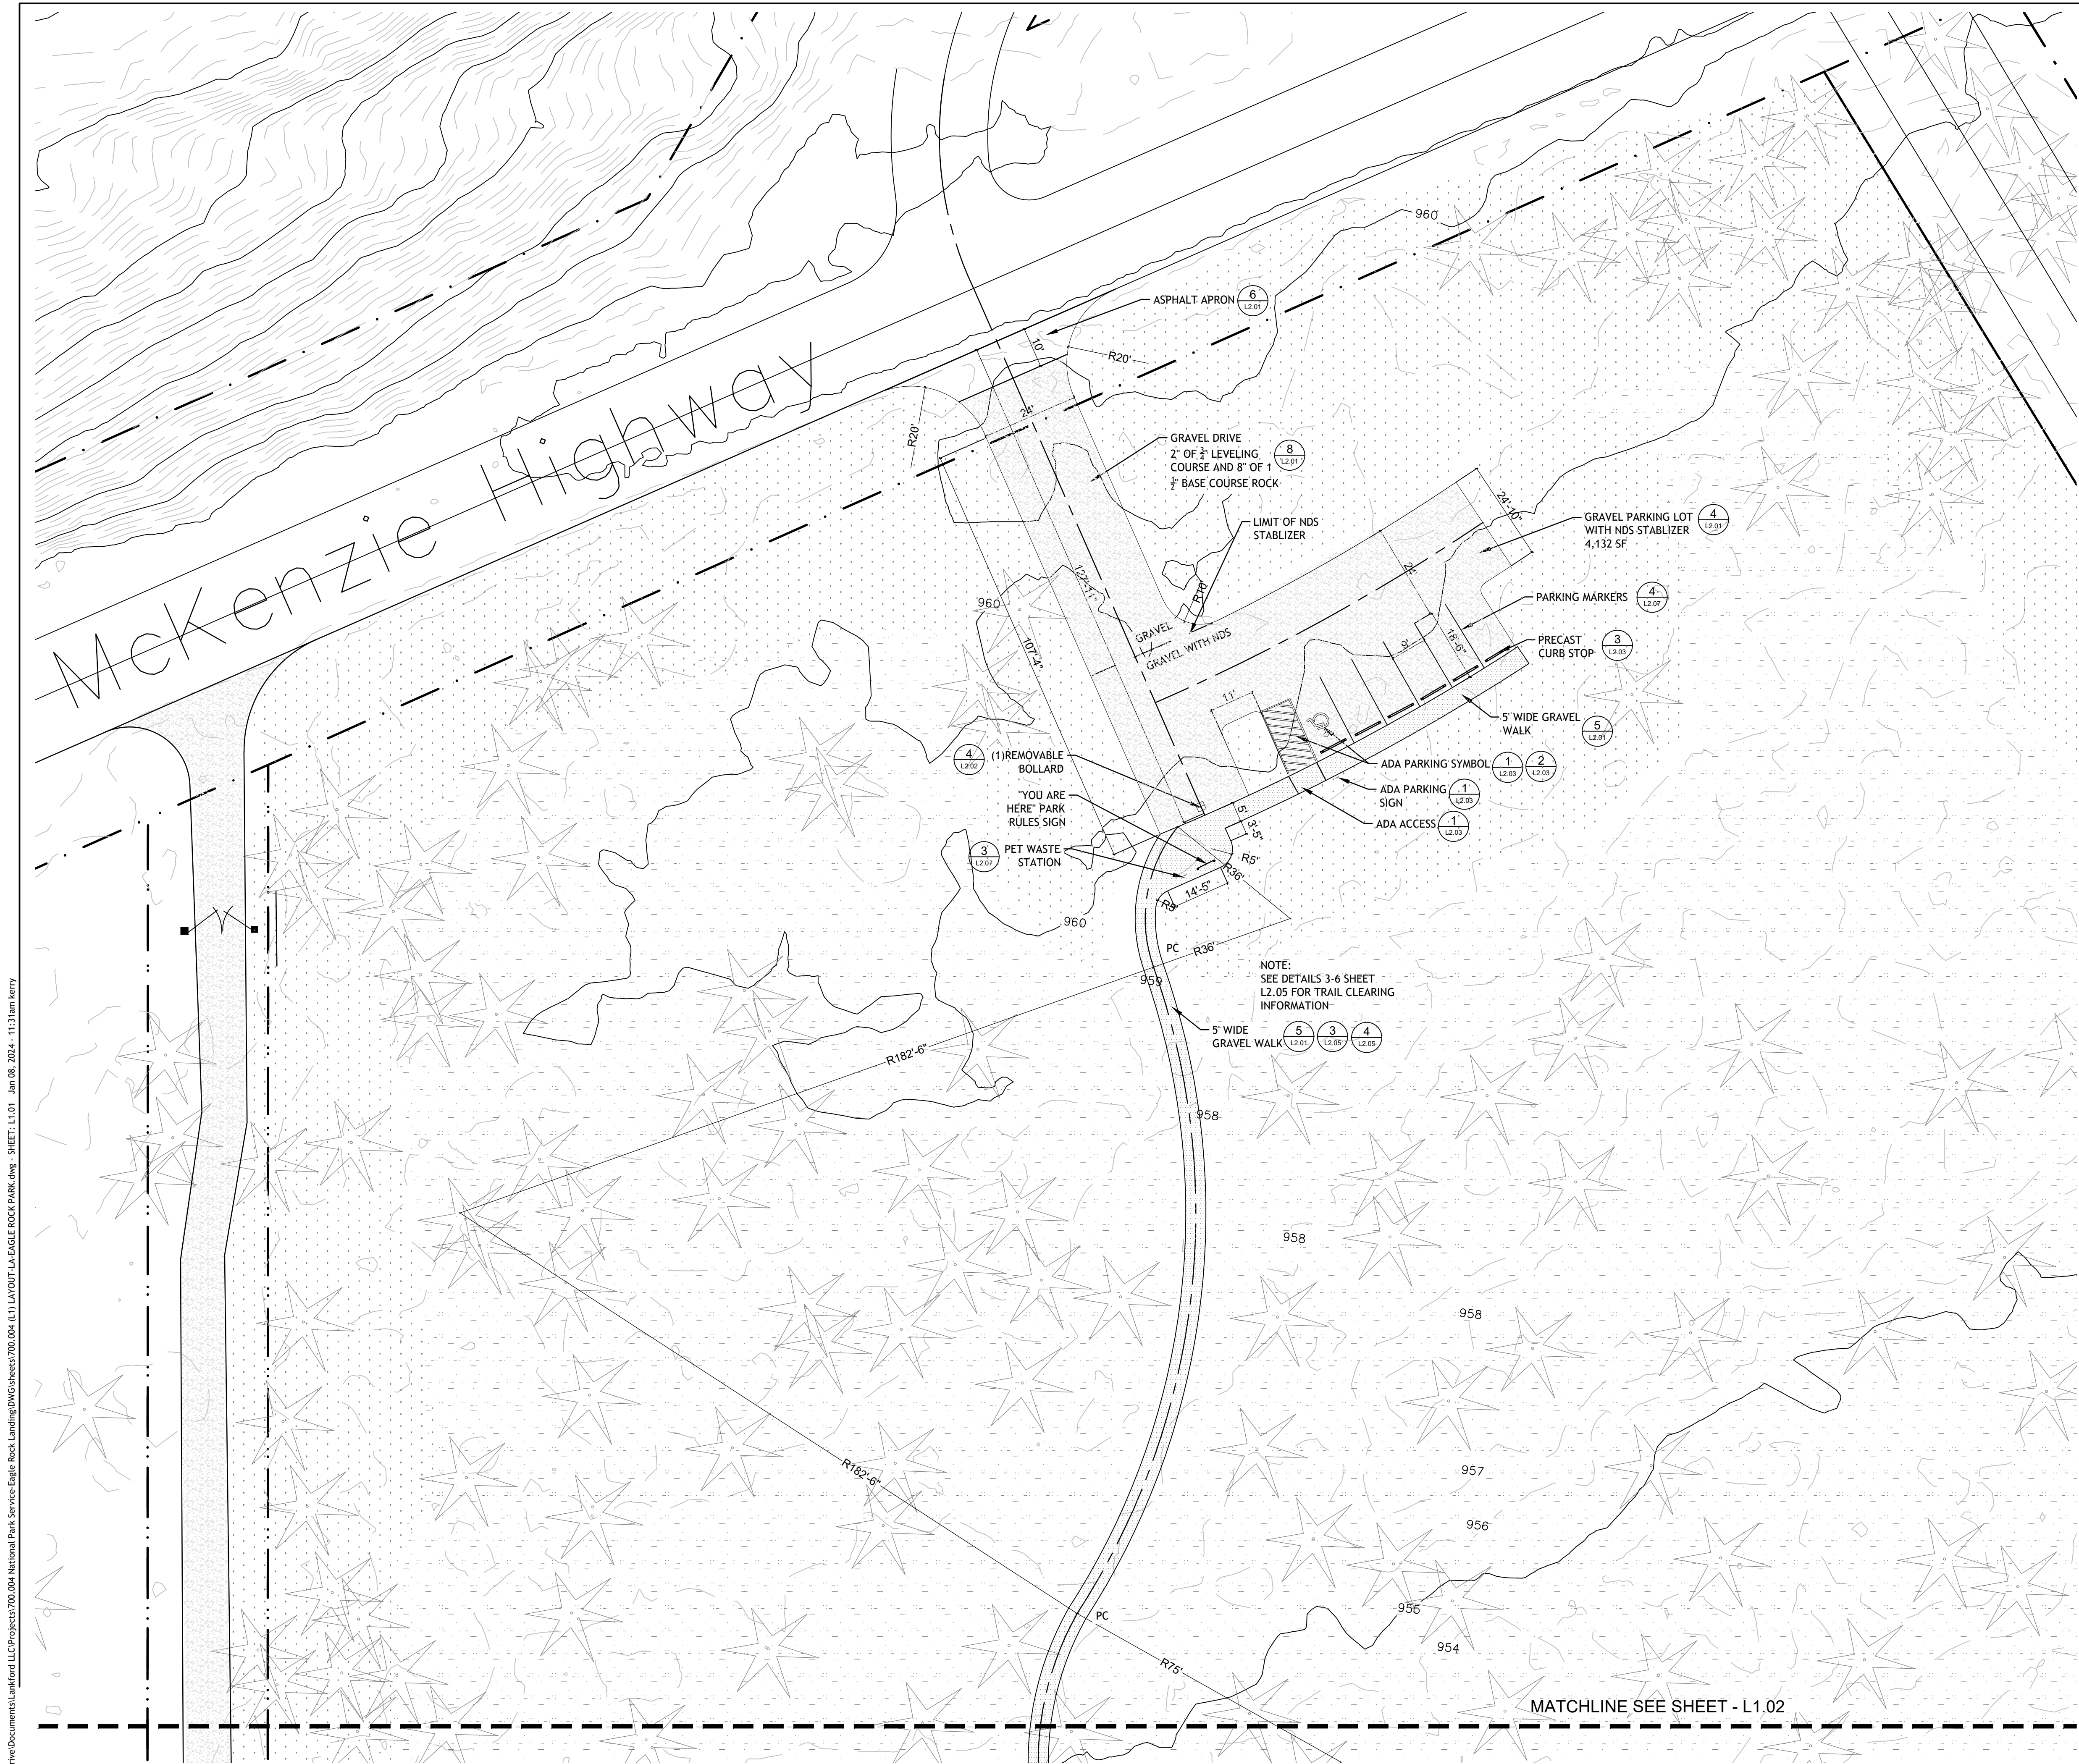

1 AREA 1- LAYOUT PLAN


NOTES

- 1.) SEE CIVIL / SURVEY FOR EXISTING ROADWAY ELEVATIONS. COORDINATE.
- 2.) WALLS ARE DIMENSIONED TO INSIDE FACE OF WALL.
- 3.) SEE SHEETS L2.01 THRU L2.07 FOR CONSTRUCTION DETAILS
- 4.) QUANTITIES FOR PRICING ARE INTENDED TO ASSIST THE BIDDER IN EVALUATING TAKEOFFS AND ARE NOT GUARANTEED AS ACCURATE REPRESENTATIONS OF REQUIRED MATERIALS. THE BIDDER SHALL BE RESPONSIBLE FOR THEIR BID QUANTITIES AS REQUIRED BY THE PLANS AND SPECIFICATIONS. IF THERE IS A DISCREPANCY BETWEEN THE NUMBER LABELED AND THE QUANTITY OF GRAPHIC SYMBOLS SHOWN, THE GRAPHIC SYMBOL SHALL GOVERN.

LEGEND

- | | | |
|--|---------|---|
| | 1 L2.01 | 4" CONCRETE PAVING CAST IN PLACE, SCORE AS SHOWN |
| | 4 L2.01 | GRAVEL DRIVING AND PARKING SURFACE |
| | 5 L2.01 | CRUSHED ROCK PATH 3/8" MINUS COMPACTED, AS SPECIFIED |
| | 1 L2.07 | ASPHALT PATH SURFACING ALTERNATE |
| | 2 L2.04 | OVERLOOK DECK SURFACING |
| | | LOW GROW MEADOW GRASSES |
| | | NATIVE PLANTING AND LOW GROW SEED MIX FOR DISTURBED AREAS |
| | | FOREST AREA- REMOVE INVASIVE PLANT MATERIAL |
| | 2 L2.02 | TRASH RECEPTACLE |
| | 1 L2.06 | BENCH |
| | 5 L2.02 | PICNIC TABLE |
| | 4 L2.02 | BOLLARD |
| | 2 L2.05 | 16' X 24' SHELTER BY POLYGON: MODEL: CHE-16 X 24 MR-TGMR TONGUE AND GROOVE UNDER METAL ROOF. ROOF COLOR: PATINA GREEN FRAME COLOR: BUMPER BLACK |
| | 5 L2.03 | INTERPRETATIVE SIGN |
| | 3 L2.07 | DOG STATION |
| | | PARK RULES / DIRECTIONAL SIGN |
| | 6 L2.02 | GRILL |
| | 7 L2.01 | HOSE BIB |

NOTE:
THIS PLAN IS A FEASIBILITY STUDY.
ILLUSTRATING BLUE RIVER PARK'S CAPACITY
TO ACCOMMODATE CERTAIN OUTDOOR SPACE
ELEMENTS AND RECREATIONAL EXPERIENCES.
THIS SHOULD NOT BE INTERPRETED AS A "SITE
DESIGN" OR A CONSTRUCTION DOCUMENT.

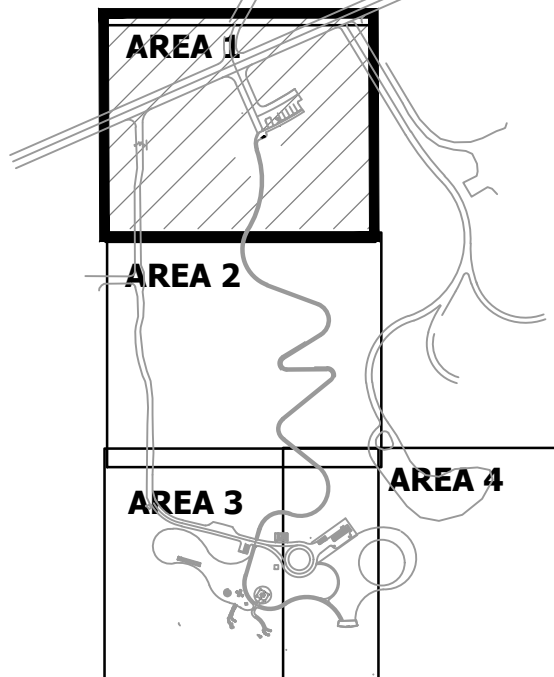

SUBMITTAL DATE: 1/5/2024

REVISIONS

| NO. | DATE | DESCRIPTION |
|-----|------|-------------|
|-----|------|-------------|

EAGLE ROCK PARK

PLANNING AND ESTIMATING ONLY

AREA 1
LAYOUT
PLAN

STOP!!
NOT FOR CONSTRUCTION
USE FOR PRELIMINARY
PLANNING AND ESTIMATING
ONLY


| | |
|--------------|-------------|
| PROJECT NO.: | 700.004 |
| TYPE: | FEASIBILITY |
| REVIEWED BY: | KEL |

L1.01

①

L1.1A

C:\Users\kerry\OneDrive\Documents\Landford LLC\Projects\700.004 National Park Service Eagle Rock Landing\DWG\Sheets\700.004 L1.01 LAYOUT-LA-EAGLE ROCK PARK.dwg - SHEET: L1.02 Jan 08, 2024 - 11:13am kerry

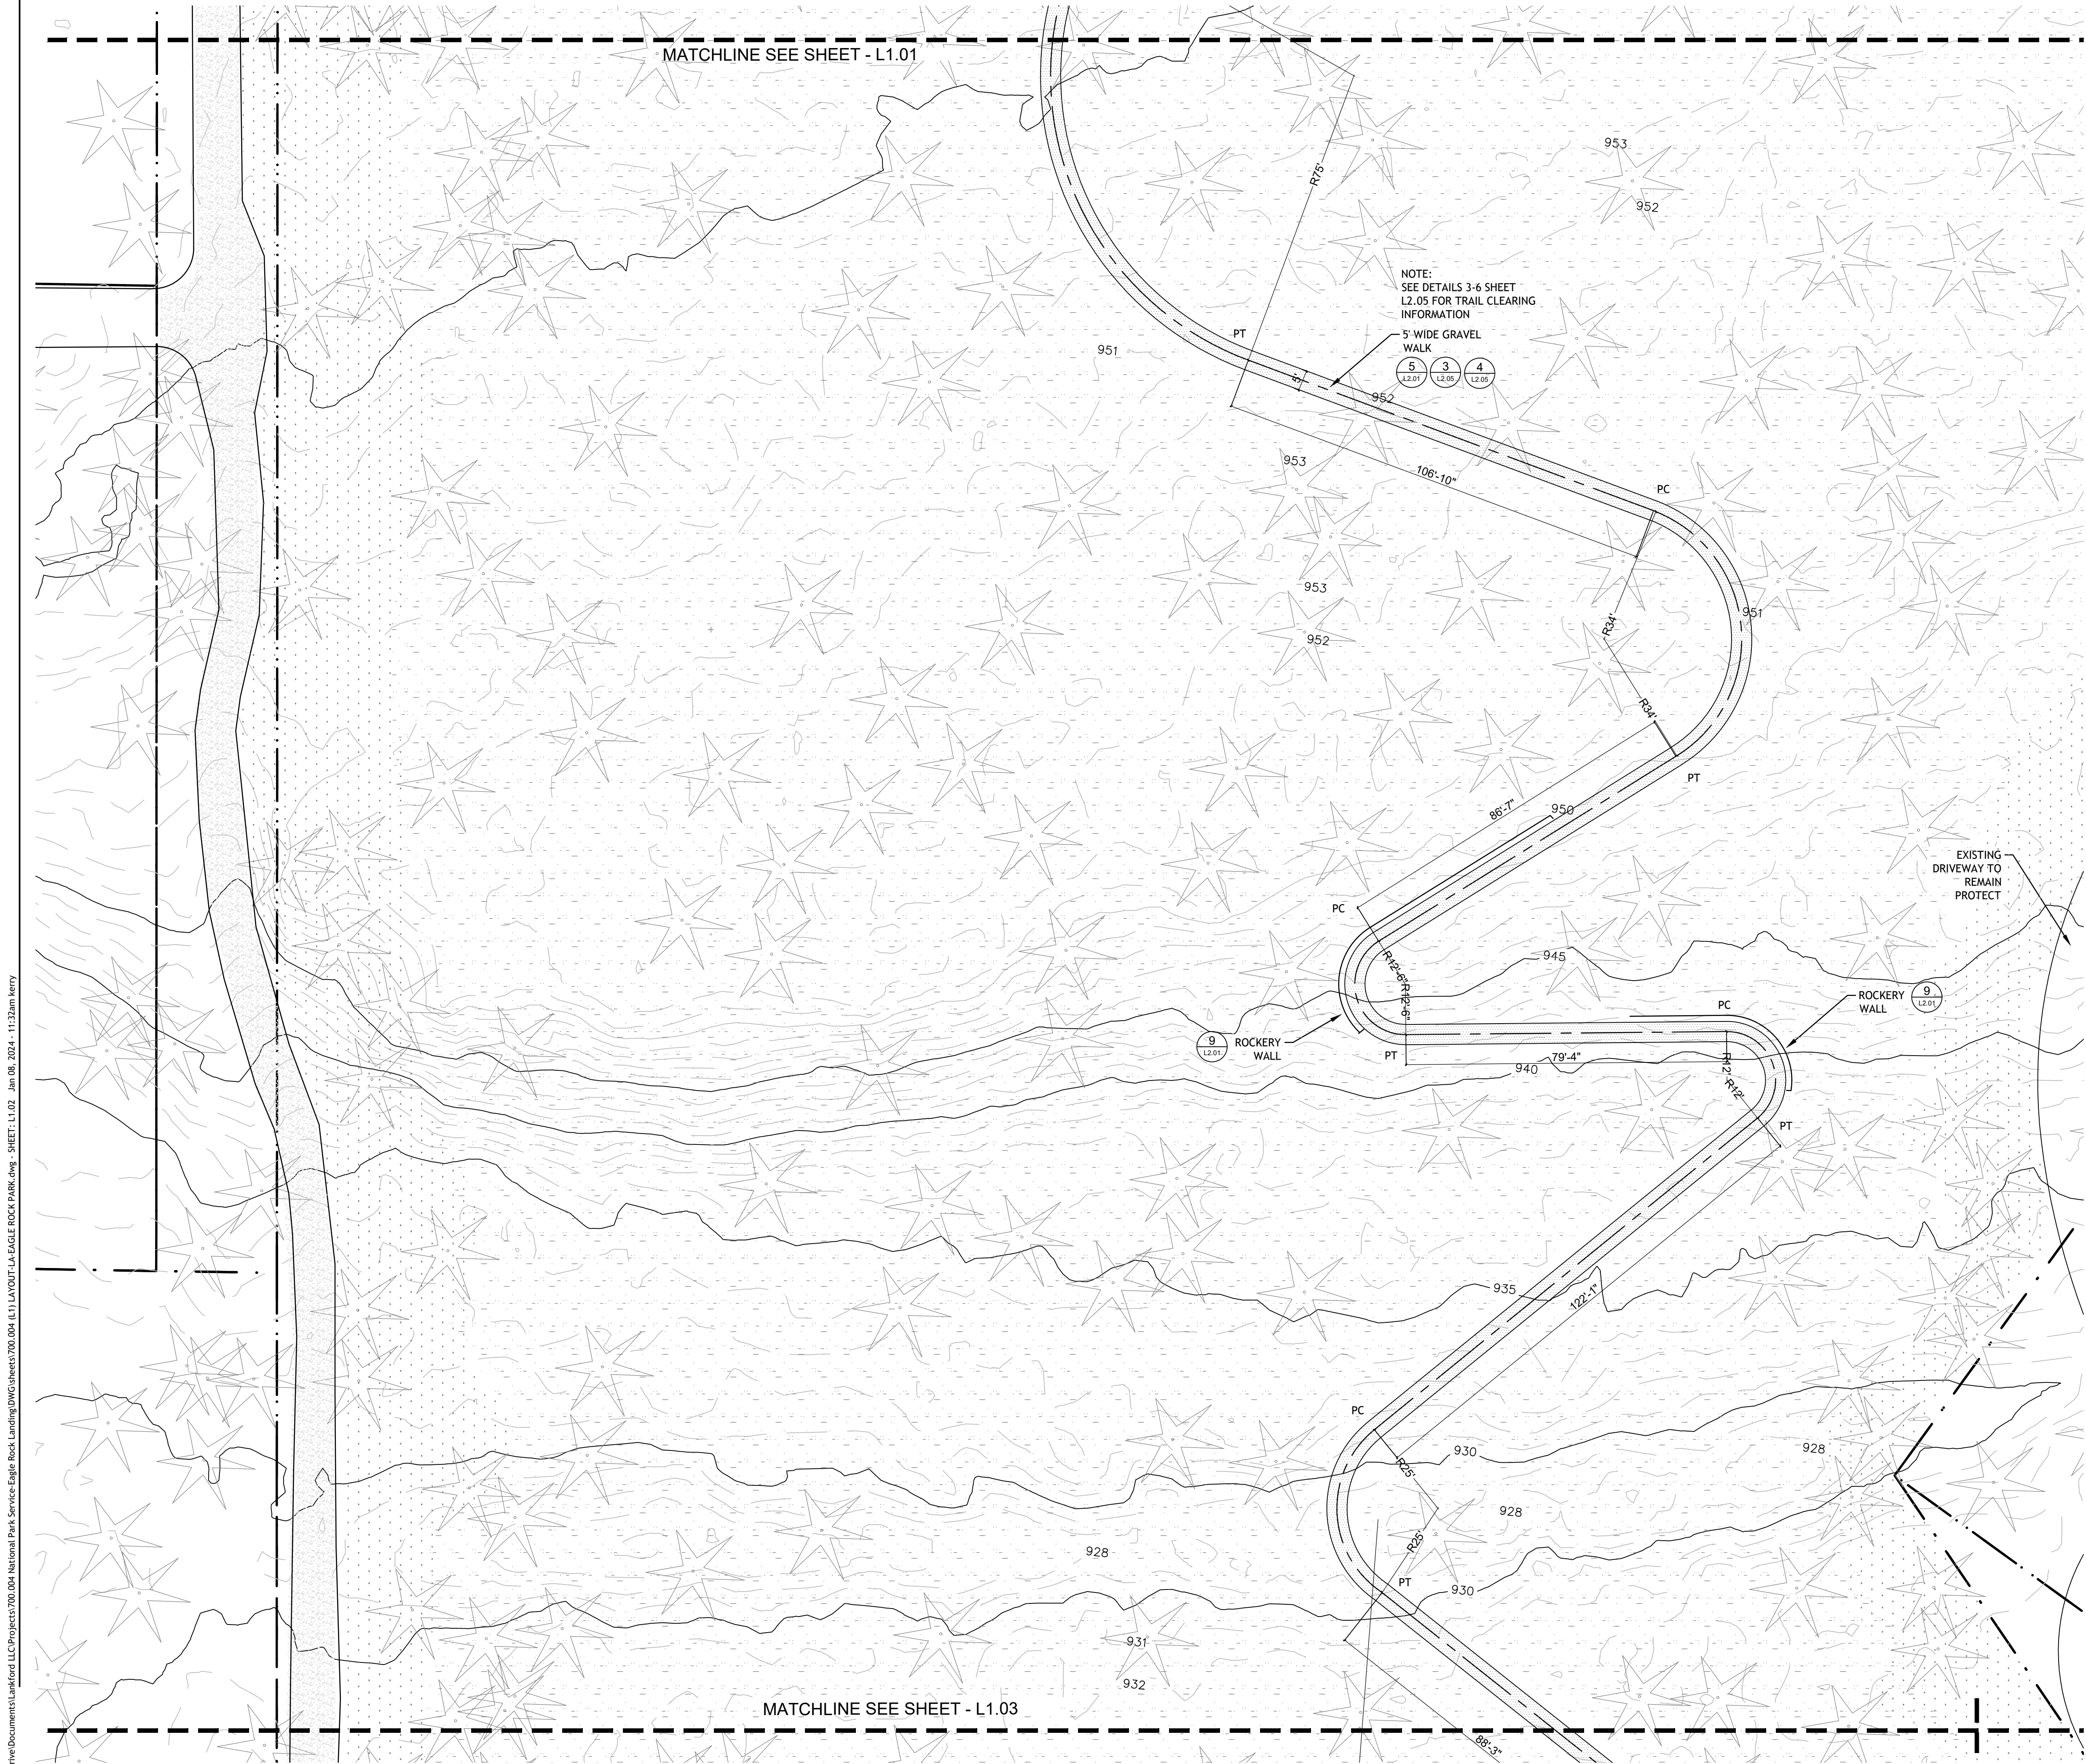

1 AREA 2- LAYOUT PLAN


NOTES

- 1.) SEE CIVIL / SURVEY FOR EXISTING ROADWAY ELEVATIONS. COORDINATE.
- 2.) WALLS ARE DIMENSIONED TO INSIDE FACE OF WALL.
- 3.) SEE SHEETS L2.01 THRU L2.07 FOR CONSTRUCTION DETAILS
- 4.) QUANTITIES FOR PRICING ARE INTENDED TO ASSIST THE BIDDER IN EVALUATING TAKEOFFS AND ARE NOT GUARANTEED AS ACCURATE REPRESENTATIONS OF REQUIRED MATERIALS. THE BIDDER SHALL BE RESPONSIBLE FOR THEIR BID QUANTITIES AS REQUIRED BY THE PLANS AND SPECIFICATIONS. IF THERE IS A DISCREPANCY BETWEEN THE NUMBER LABELED AND THE QUANTITY OF GRAPHIC SYMBOLS SHOWN, THE GRAPHIC SYMBOL SHALL GOVERN.

LEGEND

- 1 L2.01 4" CONCRETE PAVING CAST IN PLACE, SCORE AS SHOWN
- 4 L2.01 GRAVEL DRIVING AND PARKING SURFACE
- 5 L2.01 CRUSHED ROCK PATH 3/8" MINUS COMPACTED , AS SPECIFIED
- 1 L2.01 ASPHALT PATH SURFACING ALTERNATE
- 2 L2.04 OVERLOOK DECK SURFACING
- LOW GROW MEADOW GRASSES
- NATIVE PLANTING AND LOW GROW SEED MIX FOR DISTURBED AREAS
- FOREST AREA- REMOVE INVASIVE PLANT MATERIAL
- 2 L2.02 TRASH RECEPTACLE
- 1 L2.01 BENCH
- 5 L2.02 PICNIC TABLE
- 4 L2.02 BOLLARD
- 2 L2.05 16' X 24' SHELTER BY POLIGON: MODEL: CHE-16 X 24 MR-TGMR TONGUE AND GROOVE UNDER METAL ROOF. ROOF COLOR: PATINA GREEN FRAME COLOR: BUMPER BLACK
- 5 L2.03 INTERPRETATIVE SIGN
- 3 L2.07 DOG STATION
- PARK RULES / DIRECTIONAL SIGN
- 6 L2.02 GRILL
- 7 L2.01 HOSE BIB

NOTE:
THIS PLAN IS A FEASIBILITY STUDY, ILLUSTRATING BLUE RIVER PARK'S CAPACITY TO ACCOMMODATE CERTAIN OUTDOOR SPACE ELEMENTS AND RECREATIONAL EXPERIENCES. THIS SHOULD NOT BE INTERPRETED AS A "SITE DESIGN" OR A CONSTRUCTION DOCUMENT.

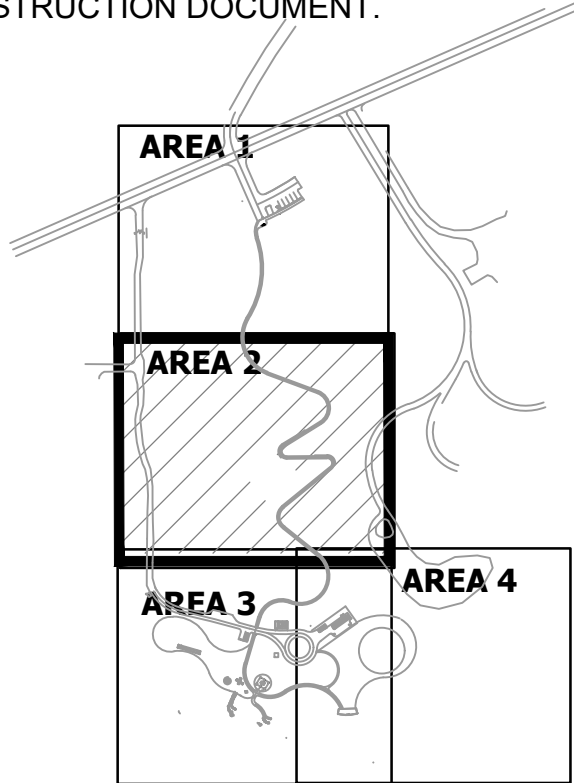

SUBMITTAL DATE: 1/5/2024

REVISIONS

NO. DATE DESCRIPTION

EAGLE ROCK
PARK

PLANNING AND ESTIMATING
ONLY

AREA 2
LAYOUT
PLAN


STOP!!
NOT FOR CONSTRUCTION
USE FOR PRELIMINARY
PLANNING AND ESTIMATING
ONLY

PROJECT NO.: 700.004
TYPE: FEASIBILITY
REVIEWED BY: KEL

L1.02

C:\Users\kerry\OneDrive\Documents\Landford LLC\Projects\700.004 National Park Service Eagle Rock Landings\DWG sheets\700.004 (L1) LAYOUT-LA EAGLE ROCK PARK.dwg - SHEET: L1.03 Jan 08, 2024 - 11:33am kerry

1 AREA 3- LAYOUT PLAN

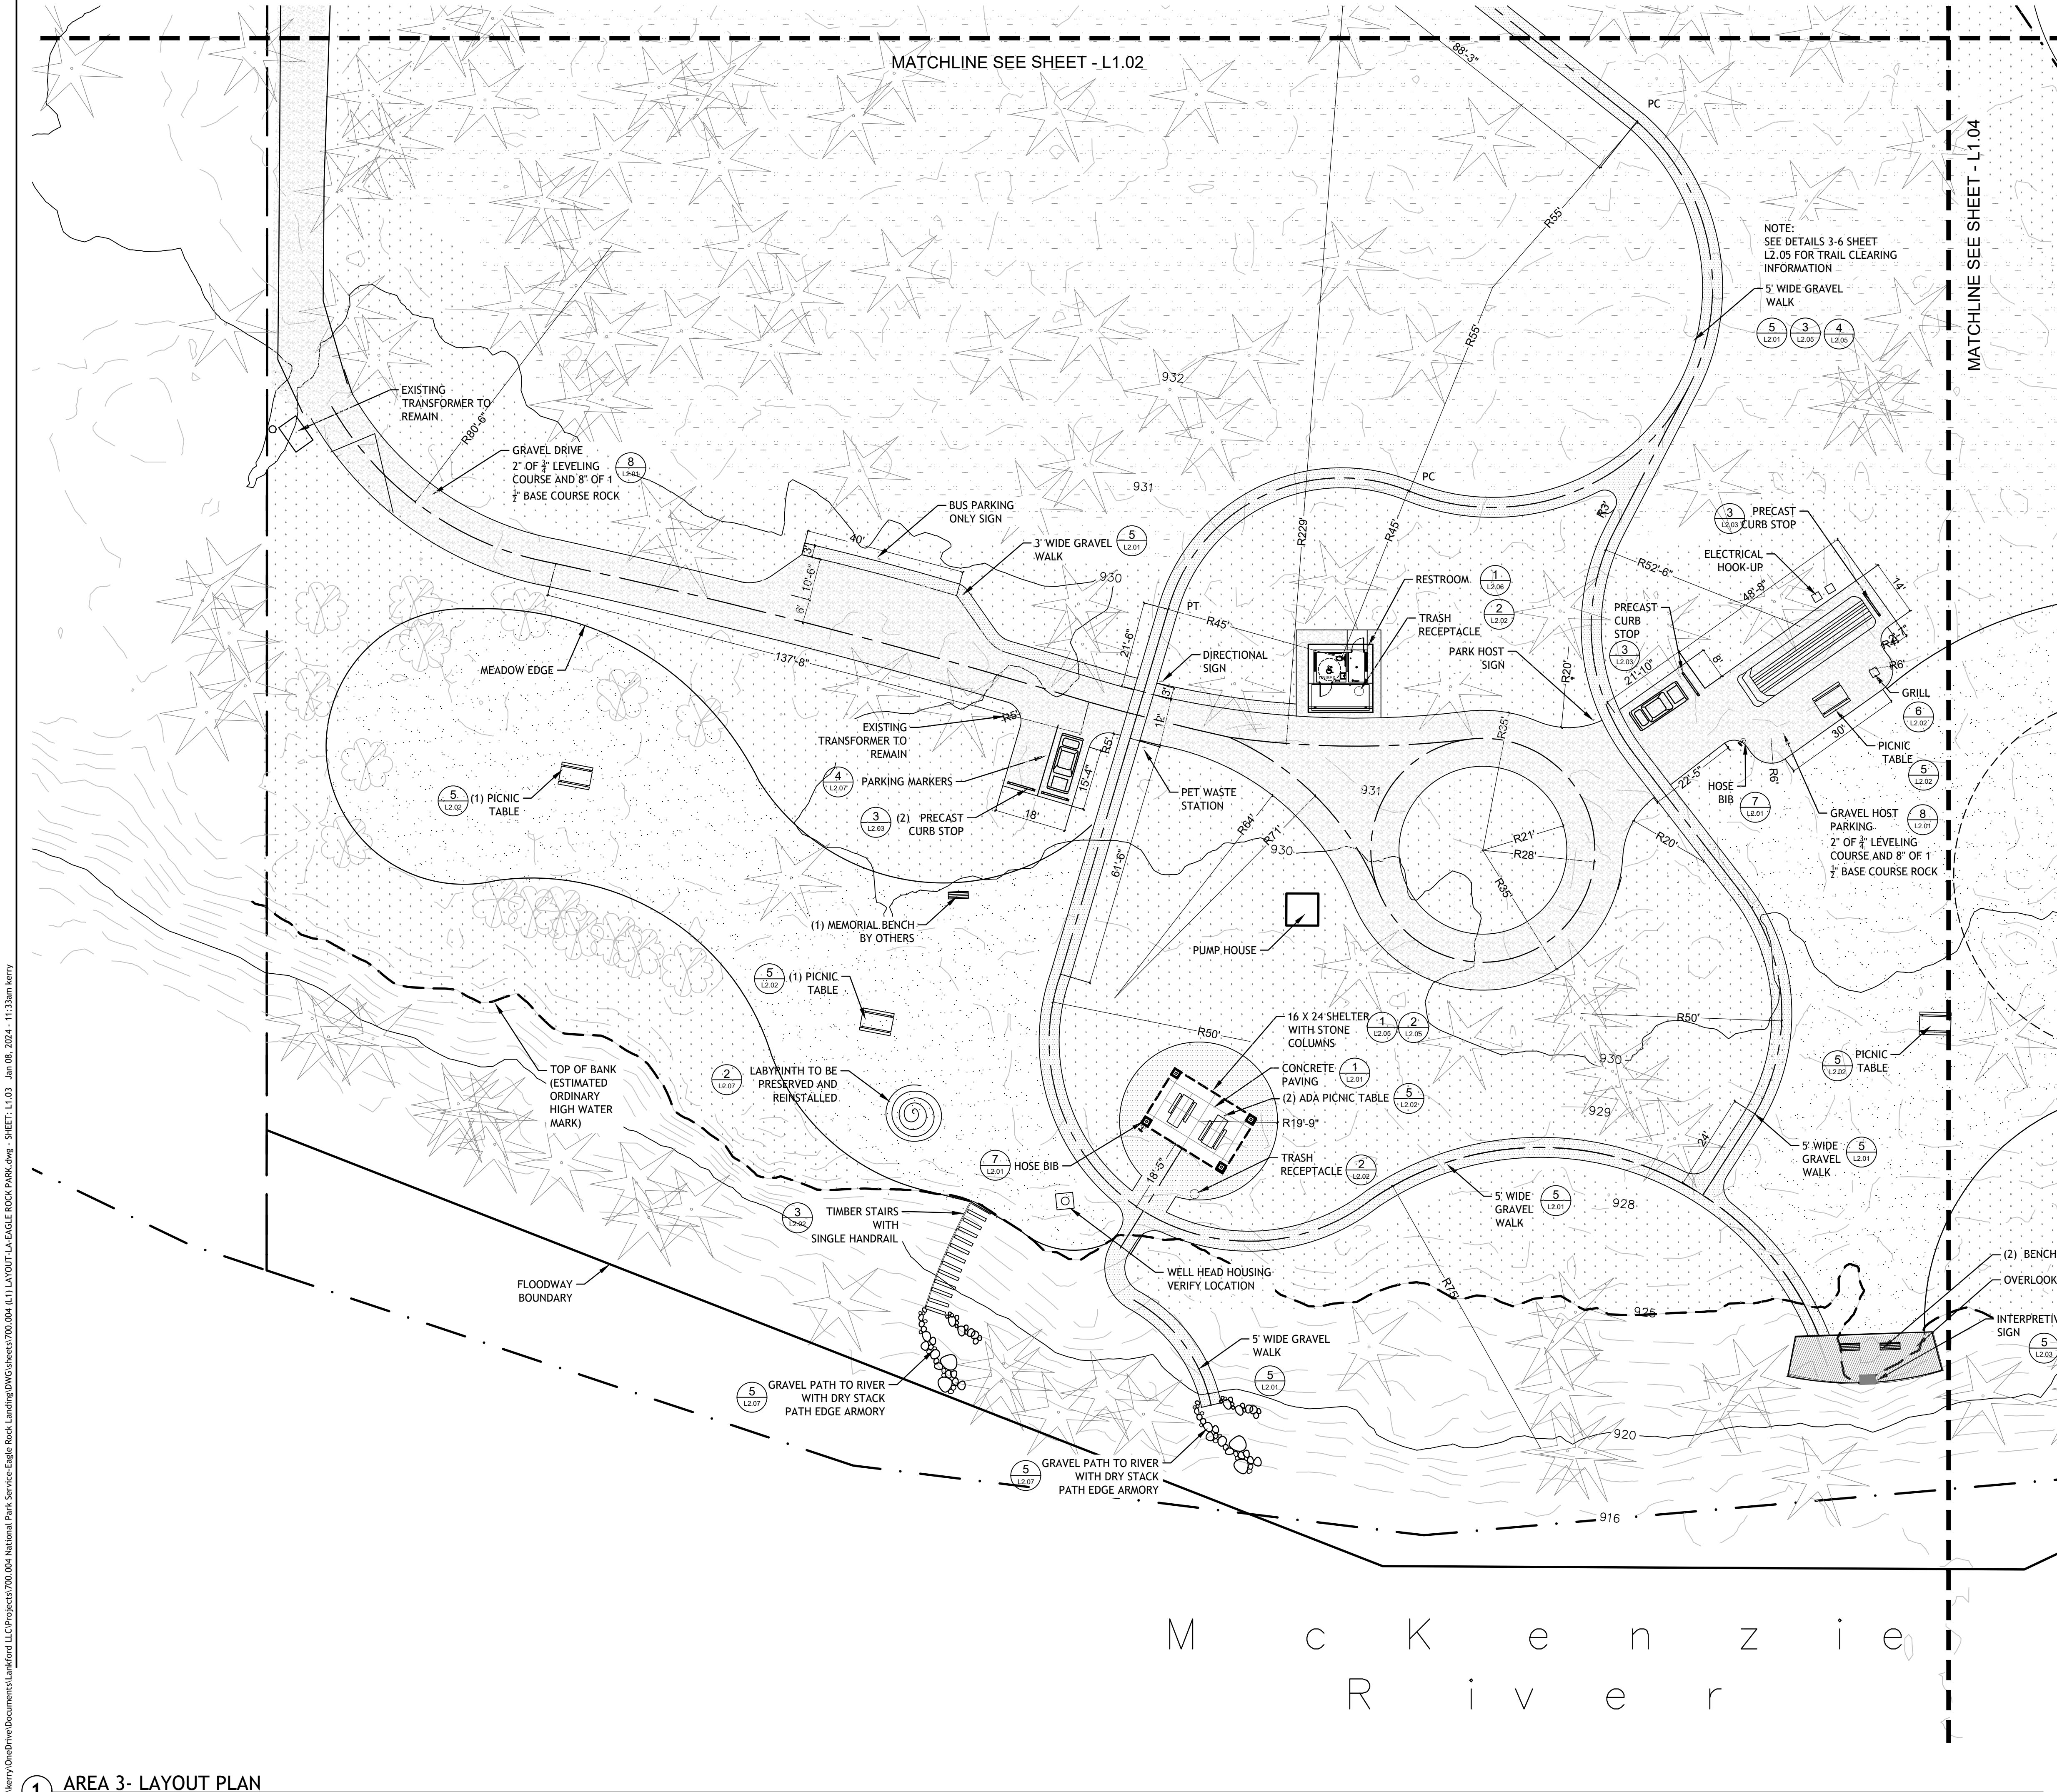

NOTES

1.) SEE CIVIL / SURVEY FOR EXISTING ROADWAY ELEVATIONS. COORDINATE.

2.) WALLS ARE DIMENSIONED TO INSIDE FACE OF WALL.

3.) SEE SHEETS L2.01 THRU L2.07 FOR CONSTRUCTION DETAILS

4.) QUANTITIES FOR PRICING ARE INTENDED TO ASSIST THE BIDDER IN EVALUATING TAKEOFFS AND ARE NOT GUARANTEED AS ACCURATE REPRESENTATIONS OF REQUIRED MATERIALS. THE BIDDER SHALL BE RESPONSIBLE FOR THEIR BID QUANTITIES AS REQUIRED BY THE PLANS AND SPECIFICATIONS. IF THERE IS A DISCREPANCY BETWEEN THE NUMBER LABELED AND THE QUANTITY OF GRAPHIC SYMBOLS SHOWN, THE GRAPHIC SYMBOL SHALL GOVERN.

LEGEND

| | | |
|--|------------|---|
| | 1 L2.01 | 4" CONCRETE PAVING CAST IN PLACE, SCORE AS SHOWN |
| | 4 L2.01 | GRAVEL DRIVING AND PARKING SURFACE |
| | 5 L2.01 | CRUSHED ROCK PATH 3/8" MINUS COMPACTED , AS SPECIFIED |
| | 1 L2.07 | ASPHALT PATH SURFACING ALTERNATE |
| | 2 L2.04 | OVERLOOK DECK SURFACING |
| | | LOW GROW MEADOW GRASSES |
| | | NATIVE PLANTING AND LOW GROW SEED MIX FOR DISTURBED AREAS |
| | | FOREST AREA- REMOVE INVASIVE PLANT MATERIAL |
| | 2 L2.02 | TRASH RECEPCTACLE |
| | 1 L2.02 | BENCH |
| | 5 L2.02 | PICNIC TABLE |
| | 4 L2.01 | BOLLARD |
| | 2 L2.05 | 16' X 24' SHELTER BY POLIGON: MODEL: CHE-16 X 24 MR-TGMR TONGUE AND GROOVE UNDER METAL ROOF. ROOF COLOR: PATINA GREEN FRAME COLOR: BUMPER BLACK |
| | 5 L2.03 | INTERPRETATIVE SIGN |
| | 3 L2.07 | DOG STATION |
| | | PARK RULES / DIRECTIONAL SIGN |
| | 6 L2.02 | GRILL |
| | 7 L2.01 | HOSE BIB |

NOTE:
THIS PLAN IS A FEASIBILITY STUDY.
ILLUSTRATING BLUE RIVER PARK'S CAPACITY
TO ACCOMMODATE CERTAIN OUTDOOR SPACE
ELEMENTS AND RECREATIONAL EXPERIENCES.
THIS SHOULD NOT BE INTERPRETED AS A "SITE
DESIGN" OR A CONSTRUCTION DOCUMENT.

REVISIONS

| NO. | DATE | DESCRIPTION |
|-----|------|-------------|
|-----|------|-------------|

EAGLE ROCK PARK

PLANNING AND ESTIMATING ONLY

AREA 3 LAYOUT PLAN


STOP!!
NOT FOR CONSTRUCTION
USE FOR PRELIMINARY
PLANNING AND ESTIMATING
ONLY

PROJECT NO.: 700.004
TYPE: FEASIBILITY
REVIEWED BY: KEL

L1.03



SUBMITTAL DATE: 1/5/2024

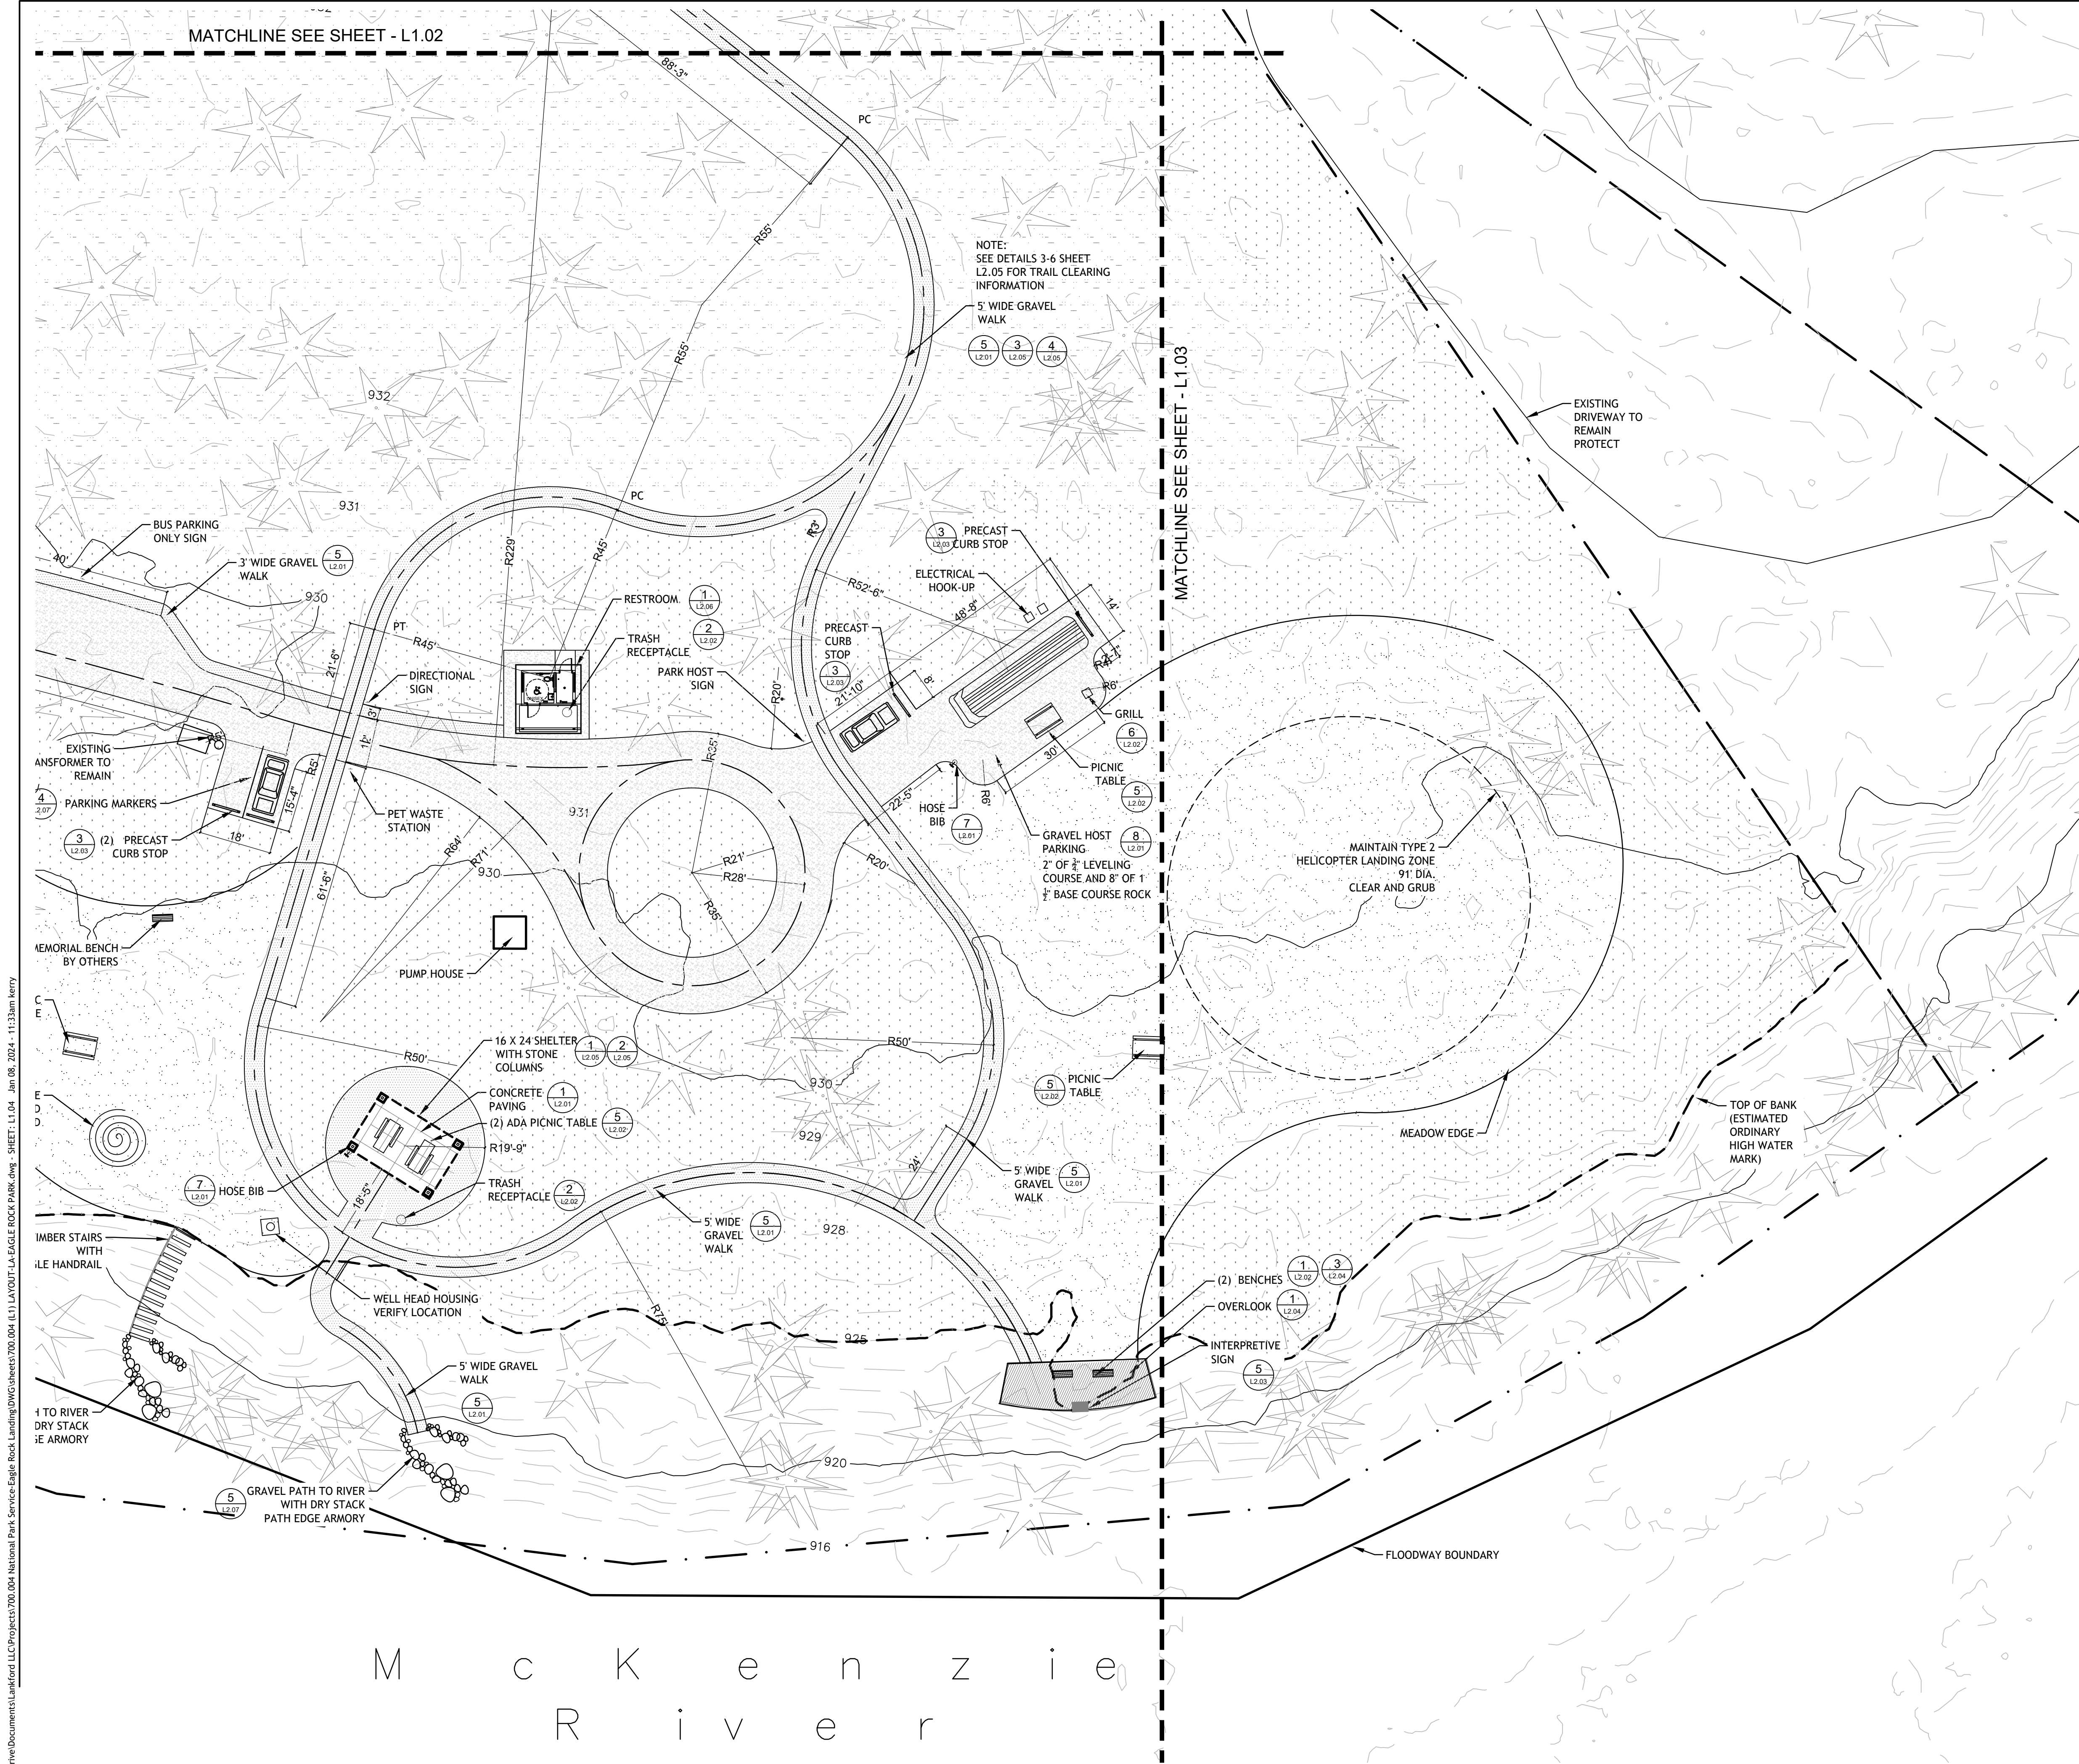



NOTES

- 1.) SEE CIVIL / SURVEY FOR EXISTING ROADWAY ELEVATIONS. COORDINATE.
- 2.) WALLS ARE DIMENSIONED TO INSIDE FACE OF WALL.
- 3.) SEE SHEETS L2.01 THRU L2.07 FOR CONSTRUCTION DETAILS
- 4.) QUANTITIES FOR PRICING ARE INTENDED TO ASSIST THE BIDDER IN EVALUATING TAKEOFFS AND ARE NOT GUARANTEED AS ACCURATE REPRESENTATIONS OF REQUIRED MATERIALS. THE BIDDER SHALL BE RESPONSIBLE FOR THEIR BID QUANTITIES AS REQUIRED BY THE PLANS AND SPECIFICATIONS. IF THERE IS A DISCREPANCY BETWEEN THE NUMBER LABELED AND THE QUANTITY OF GRAPHIC SYMBOLS SHOWN, THE GRAPHIC SYMBOL SHALL GOVERN.

LEGEND

- 1 4" CONCRETE PAVING
CAST IN PLACE, SCORE AS SHOWN
- 4 GRAVEL DRIVING AND
PARKING SURFACE
- 5 CRUSHED ROCK PATH
3/8" MINUS COMPACTED,
AS SPECIFIED
- 1 ASPHALT PATH SURFACING
ALTERNATE
- 2 OVERLOOK DECK SURFACING
- LOW GROW MEADOW GRASSES
- NATIVE PLANTING AND LOW
GROW SEED MIX FOR DISTURBED
AREAS
- FOREST AREA- REMOVE
INVASIVE PLANT MATERIAL
- 2 TRASH RECEPTACLE
- 1 BENCH
- 5 PICNIC TABLE
- 4 BOLLARD
- 2 16' X 24' SHELTER
BY POLIGON:
MODEL: GHE-16 X 24 MR-TGMR
TONGUE AND GROOVE
UNDER METAL ROOF
ROOF COLOR: PATINA GREEN
FRAME COLOR: BUMPER BLACK
- 5 INTERPRETATIVE SIGN
- 3 DOG STATION
- PARK RULES / DIRECTIONAL SIGN
- 6 GRILL
- 7 HOSE BIB

NOTE:
THIS PLAN IS A FEASIBILITY STUDY,
ILLUSTRATING BLUE RIVER PARK'S CAPACITY
TO ACCOMMODATE CERTAIN OUTDOOR SPACE
ELEMENTS AND RECREATIONAL EXPERIENCES.
THIS SHOULD NOT BE INTERPRETED AS A "SITE
DESIGN" OR A CONSTRUCTION DOCUMENT.

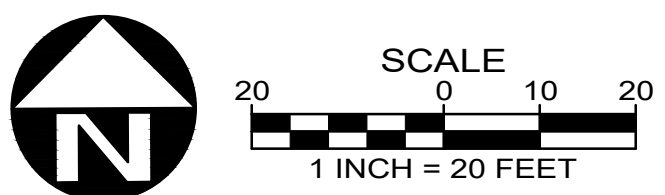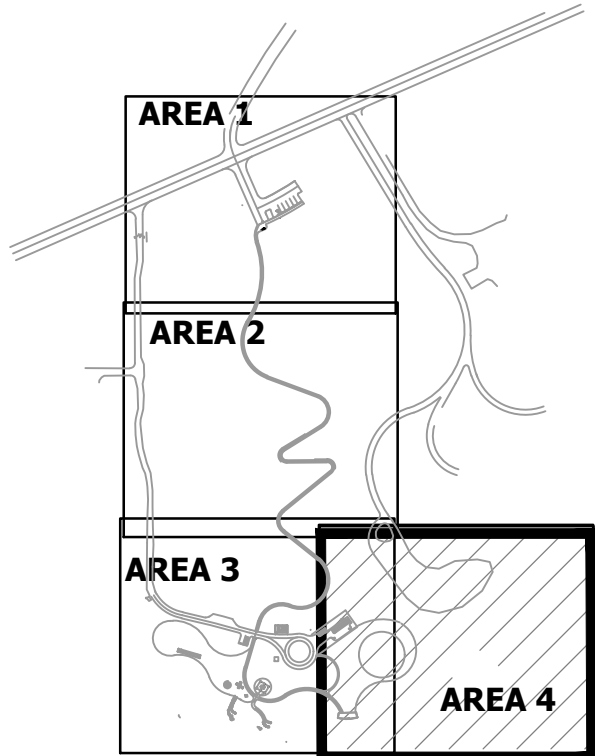

SUBMITTAL DATE: 1/5/2024

REVISIONS

NO. DATE DESCRIPTION

EAGLE ROCK PARK

PLANNING AND ESTIMATING ONLY

AREA 4
LAYOUT
PLAN

STOP!!
NOT FOR CONSTRUCTION
USE FOR PRELIMINARY
PLANNING AND ESTIMATING
ONLY

PROJECT NO.: 700.004
TYPE: FEASIBILITY
REVIEWED BY: KEL

L1.04

L2.01



SUBMITTAL DATE: 1/5/2024

| REVISIONS | | |
|-----------|------|-------------|
| NO. | DATE | DESCRIPTION |



PARK BENCH
6' Cedar Boards, Surface Mount
Powder Coating: #702-053-006
Galvanized Frame: #702-053-009

OREGON
CORRECTIONS ENTERPRISES
SURFACE MOUNT
6' CEDAR BOARDS
POWDER COATING : #702 053-006

OREGON
CORRECTIONS ENTERPRISES
IN GRPUND
6' CEDAR BOARDS
POWDER COATING : #702 050-006




6" ROUND BOLLARD
Wood
(Removable Version Shown)

OREGON
CORRECTIONS ENTERPRISES
6" ROUND REMOVABLE BOLLARD
WOOD
#503-002-001



OREGON
CORRECTIONS ENTERPRISES
GRILL
DOUBLE SWIVEL PEDESTAL
#735-001-003
BLACK

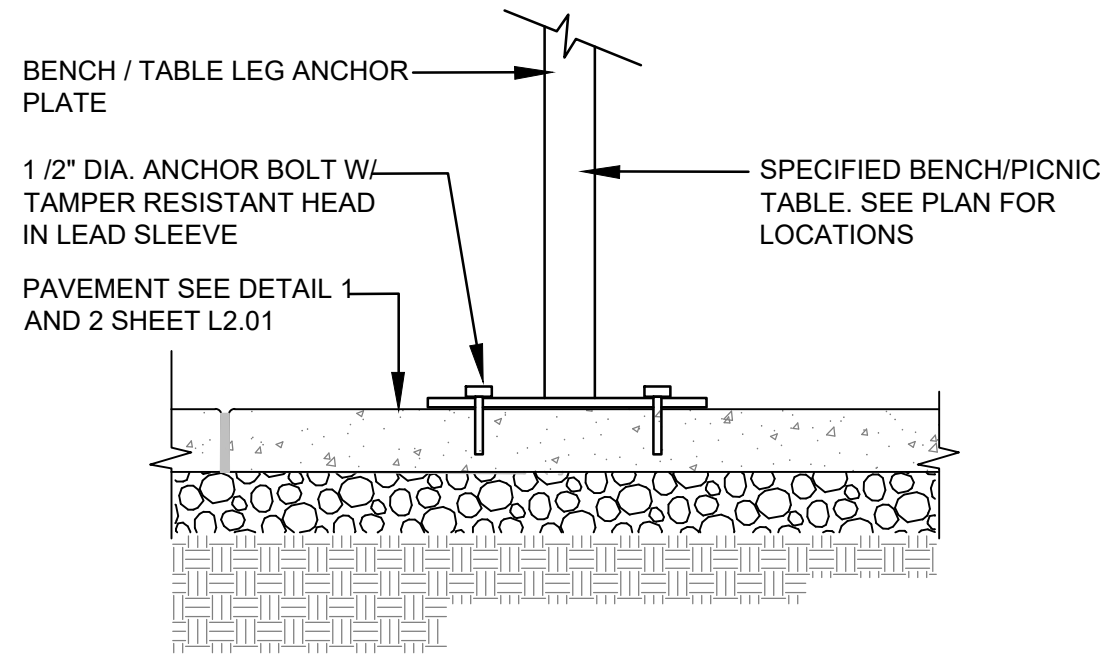

BENCH

SCALE: N.T.S

1

L2.02

BOLLARD

SCALE: N.T.S

4

L2.02

GRILL

SCALE: N.T.S

6

L2.02

BENCH / TABLE SURFACE MOUNT

SCALE: N.T.S

7

L2.02



STEEL FRAME - 32 GALLON
With Lockable Door
#744-102-006

OREGON
CORRECTIONS ENTERPRISES
STEEL FRAME WITH LOCKABLE DOOR
#744-101-006

TRASH RECEPTACLE- BEAR PROOF

SCALE: N.T.S

2

L2.02



OREGON
CORRECTIONS ENTERPRISES
SURFACE MOUNT
10' WOODEN PICNIC TABLE :
ADA APPROVED
#725-053-009


OREGON
CORRECTIONS ENTERPRISES
SURFACE MOUNT
10' WOODEN PICNIC TABLE :
ADA APPROVED
#725-004-009

PICNIC TABLE

SCALE: N.T.S

5

L2.02

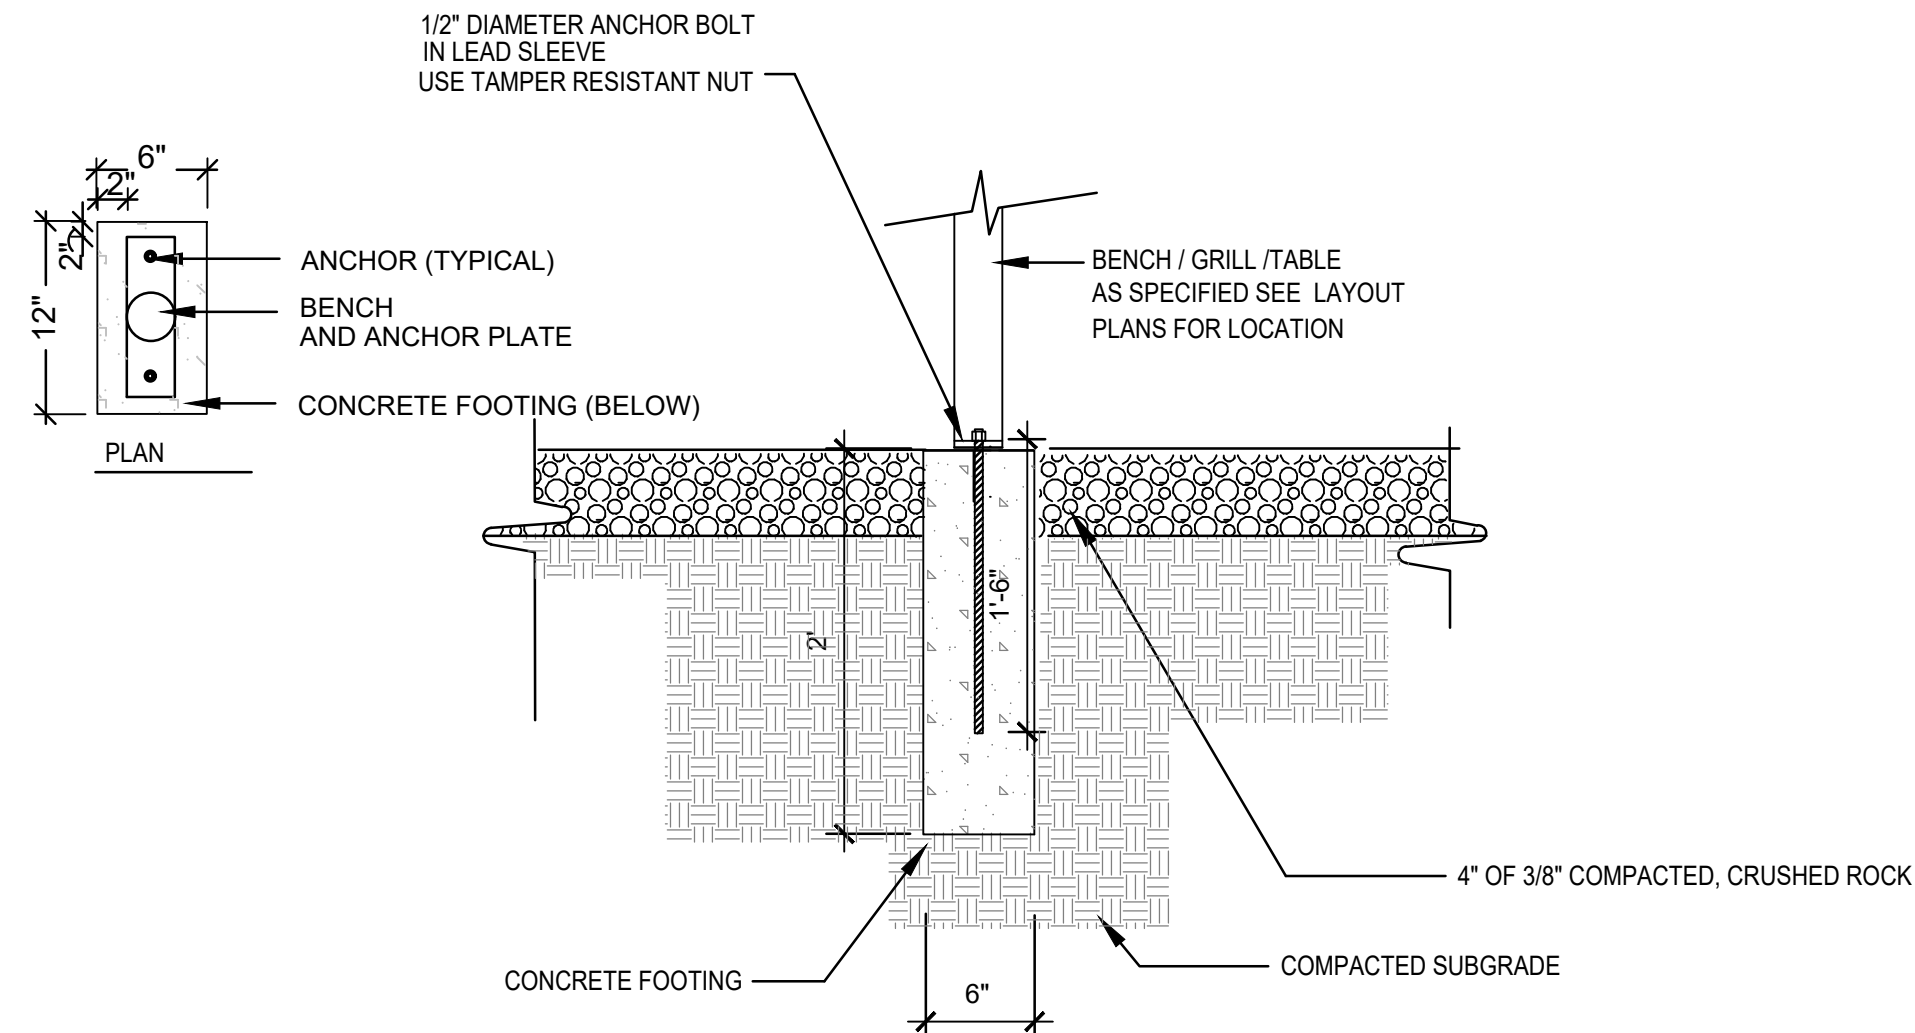


GRILL / PICNIC TABLE BENCH IN CRUSHED ROCK

SCALE: N.T.S

8

L2.02

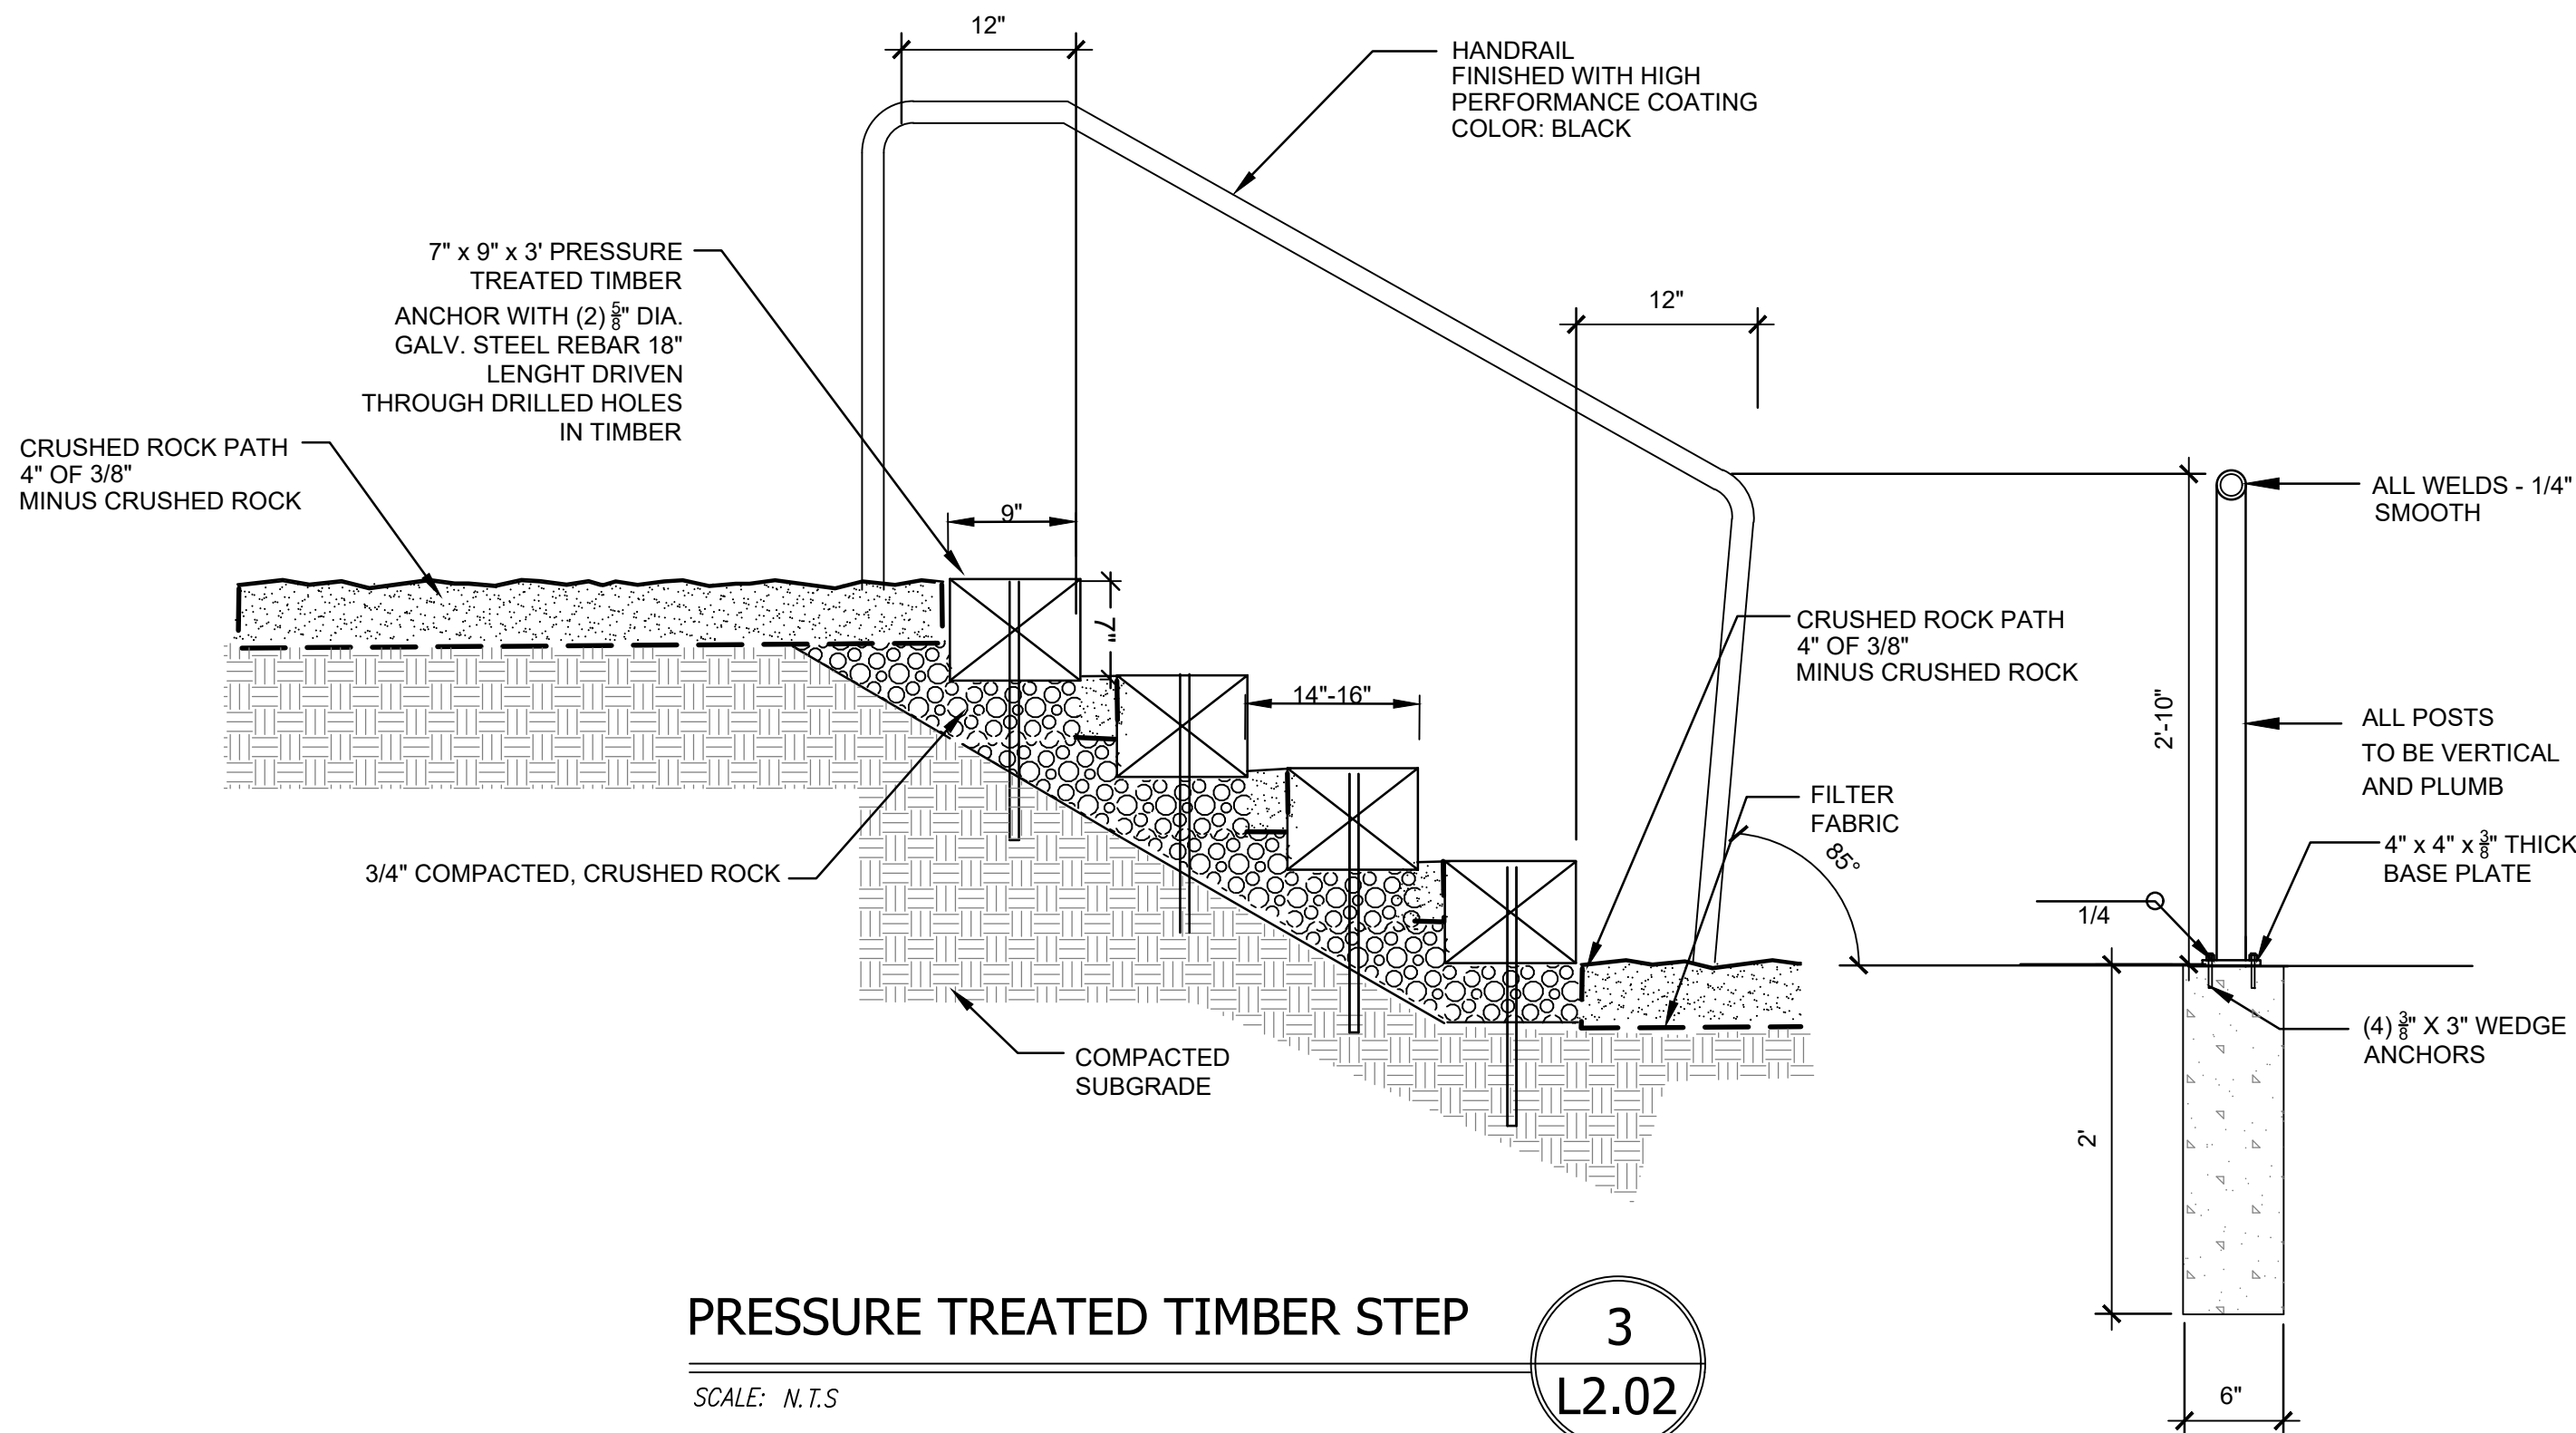

PRESSURE TREATED TIMBER STEP

SCALE: N.T.S

3

L2.02

SUBMITTAL DATE: 1/5/2024

| REVISIONS | | |
|-----------|------|-------------|
| NO. | DATE | DESCRIPTION |
| | | |

EAGLE ROCK PARK


PLANNING AND ESTIMATING ONLY

CONSTRUCTION DETAILS

STOP!!
NOT FOR CONSTRUCTION
USE FOR PRELIMINARY
PLANNING AND ESTIMATING
ONLY

PROJECT NO.: 700.004
TYPE: FEASIBILITY
REVIEWED BY: KEL

L2.03

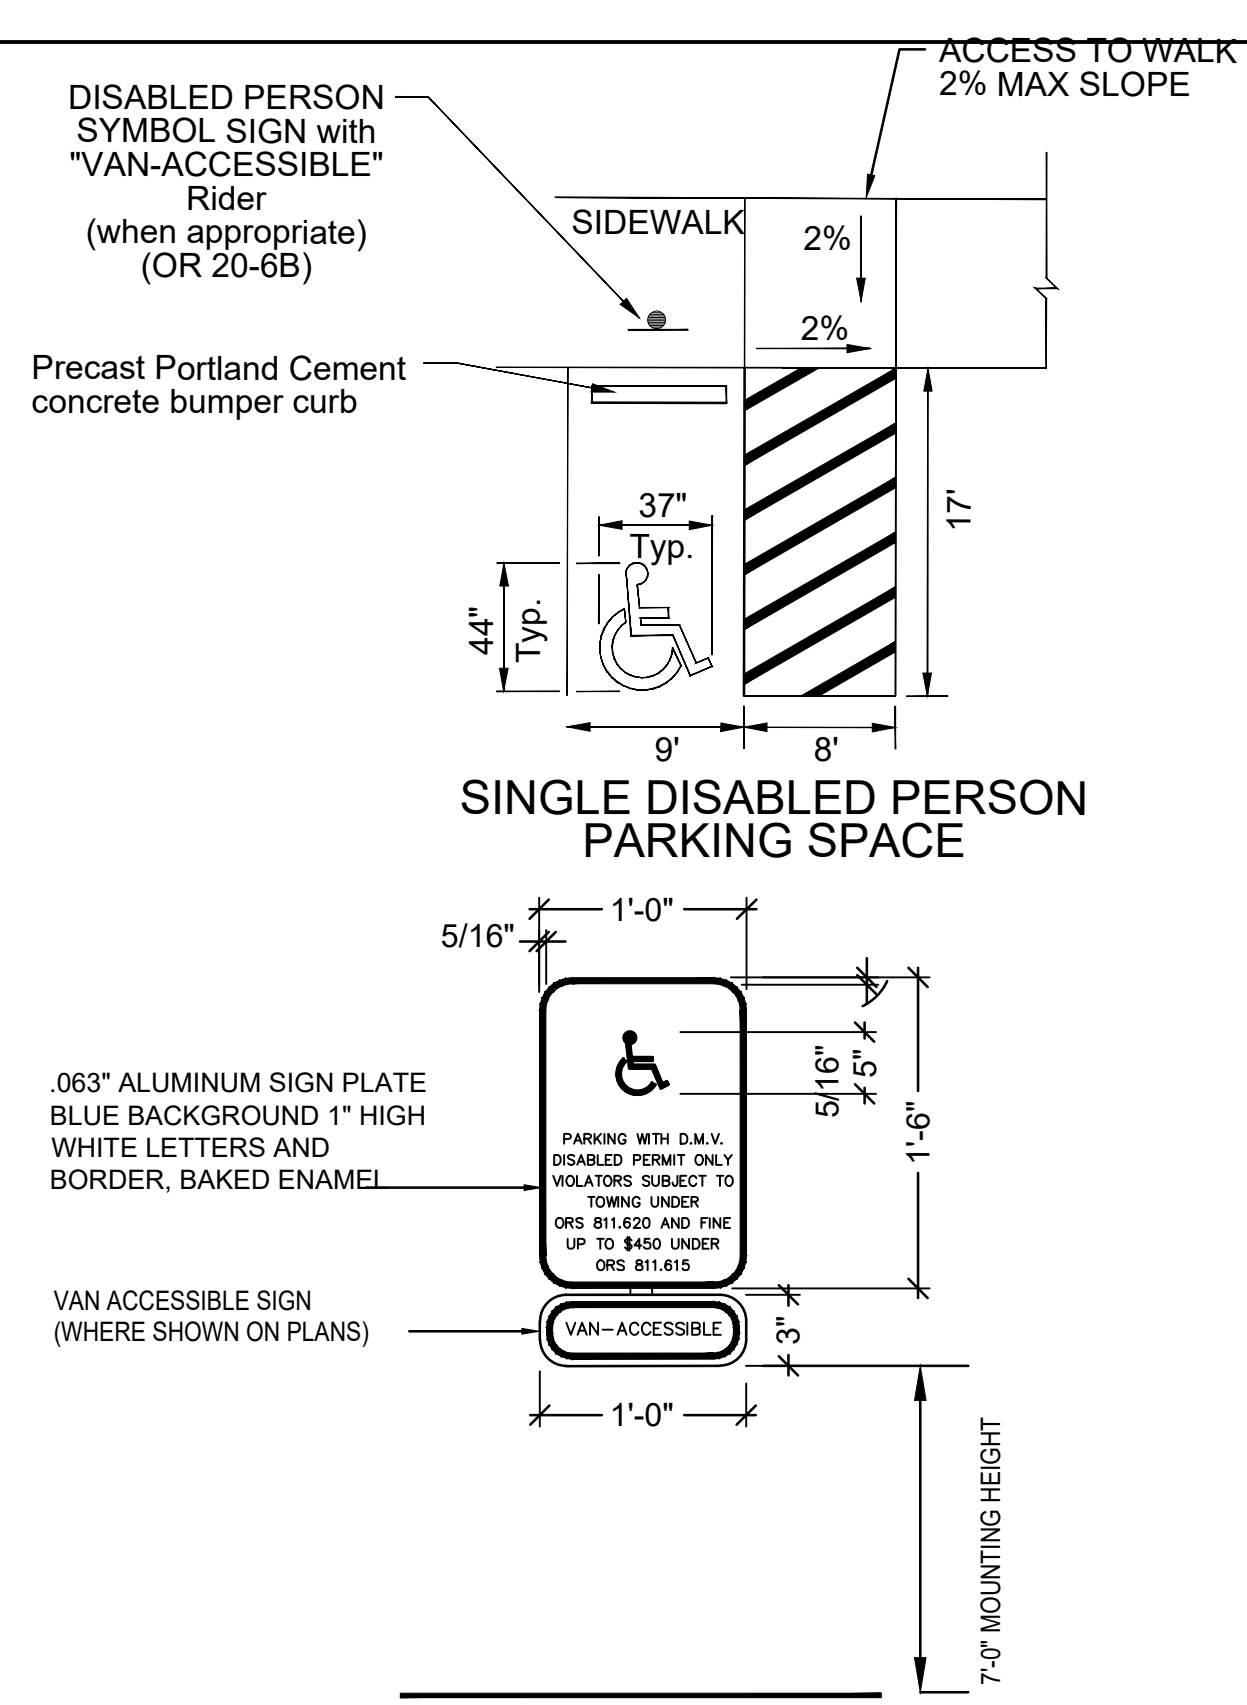


ADA PARKING DETAIL

SCALE: N.T.S.

1
L2.03


- GENERAL NOTES:
1. DISABLED PERSON PARKING DETAILS ARE BASED ON ORS 447.233 & THE AMERICANS WITH DISABILITIES ACT OF 1990.
 2. FOR DETAILS NOT SHOWN SEE STANDARD DRAWING NO. RD755.
- DISABLED PERSON PARKING NOTES:
1. 8' MIN. AISLE REQD. FOR VAN-ACCESSIBLE SPACES.
 2. 1 VAN-ACCESSIBLE SPACE IS REQD. FOR EVERY 8 DISABLED PERSON PARKING SPACES OR ANY FRACTION THEREOF.
 3. LOCATE SIGNING FOR VAN-ACCESSIBLE SPACES SO THAT THE SIGNING IS VISIBLE WHEN THE SPACE IS OCCUPIED.

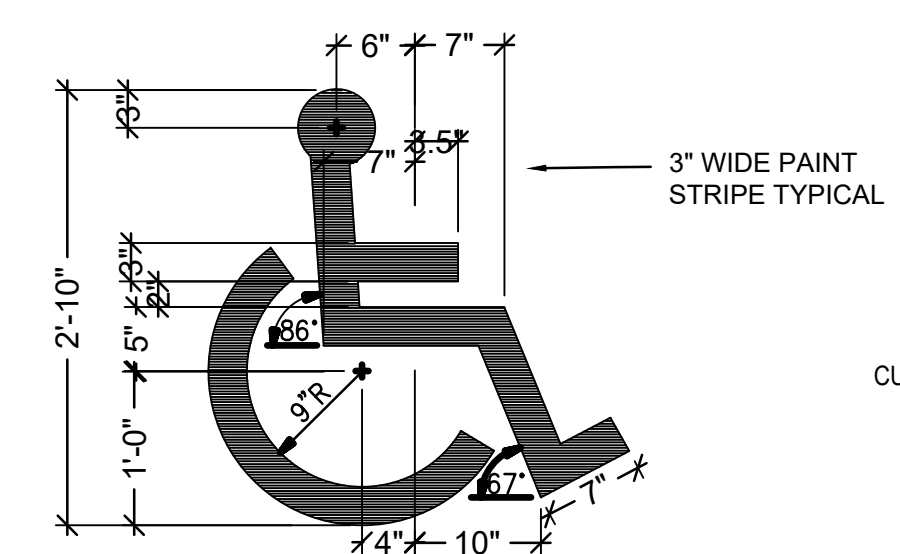

ADA PARKING SYMBOL / SIGNAGE

SCALE: N.T.S.


2
L2.03

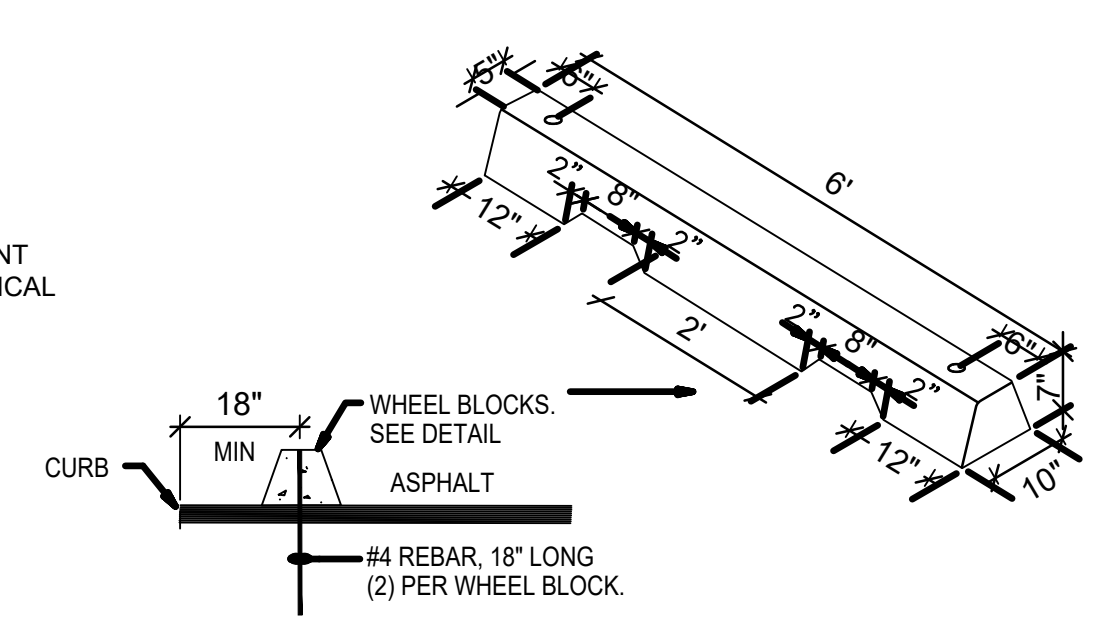

PRECAST CURB STOP

SCALE: N.T.S.


3
L2.03

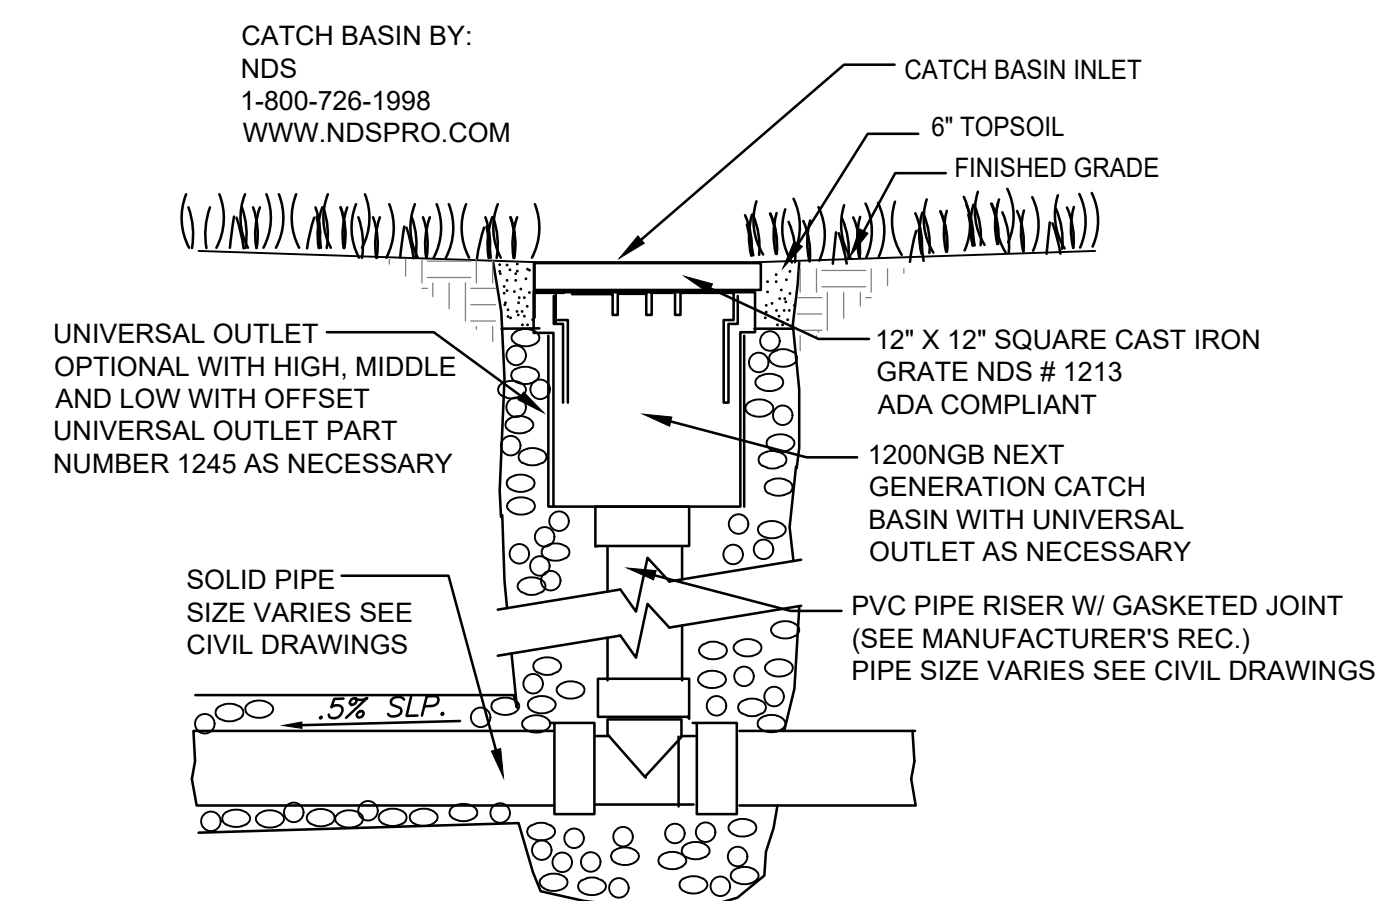


AREA DRAIN IN LANDSCAPE

SCALE: N.T.S.


4
L2.03

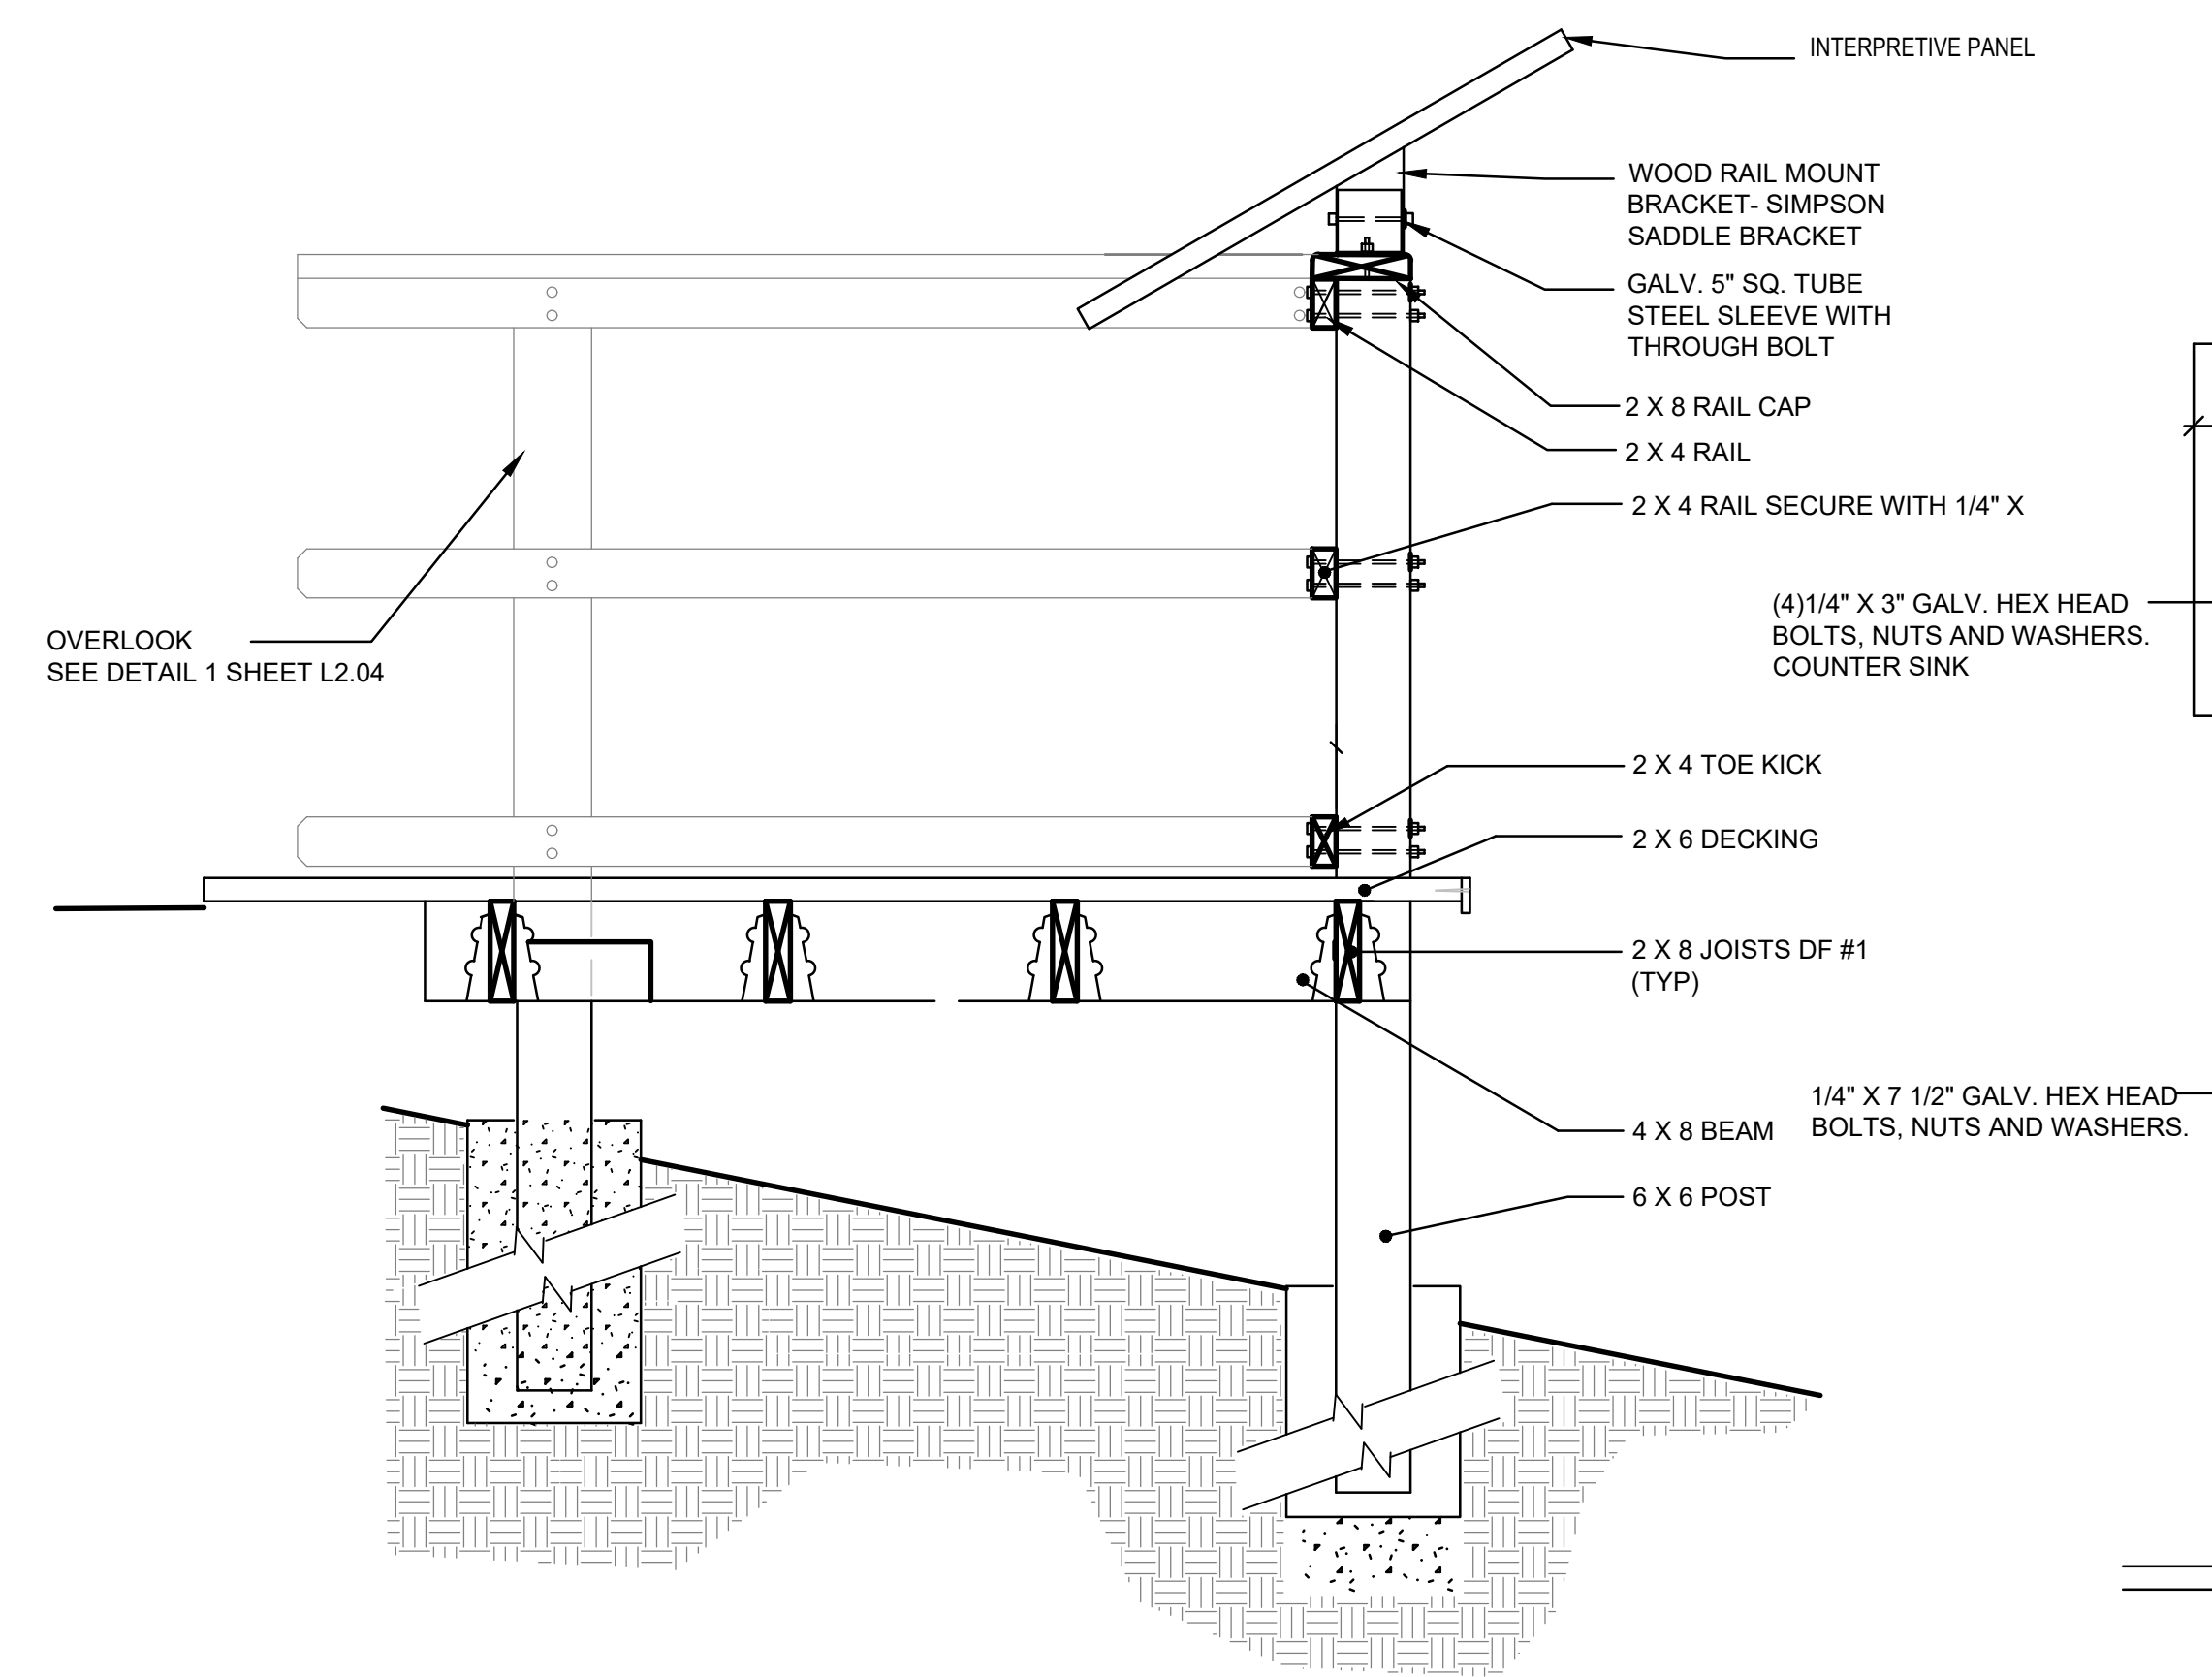

SIGN SECTION - OVERALL

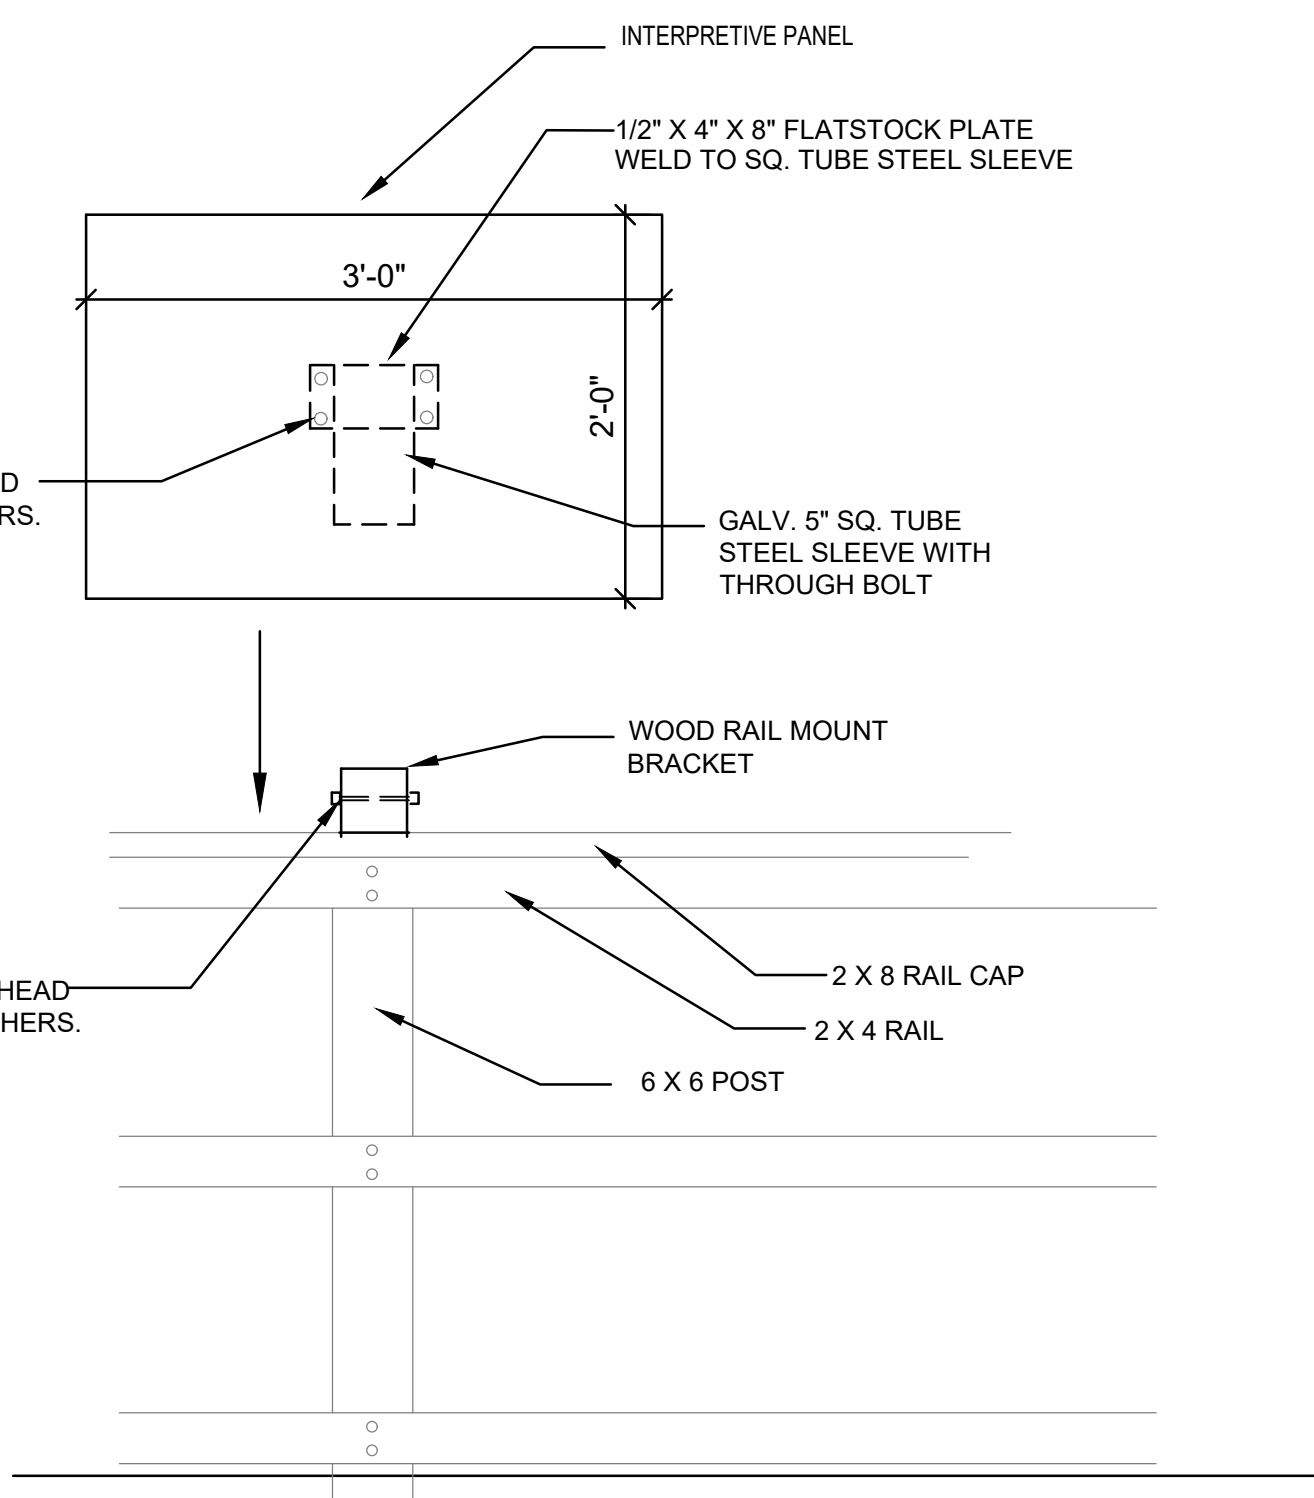

SIGN FRONT ELEVATION

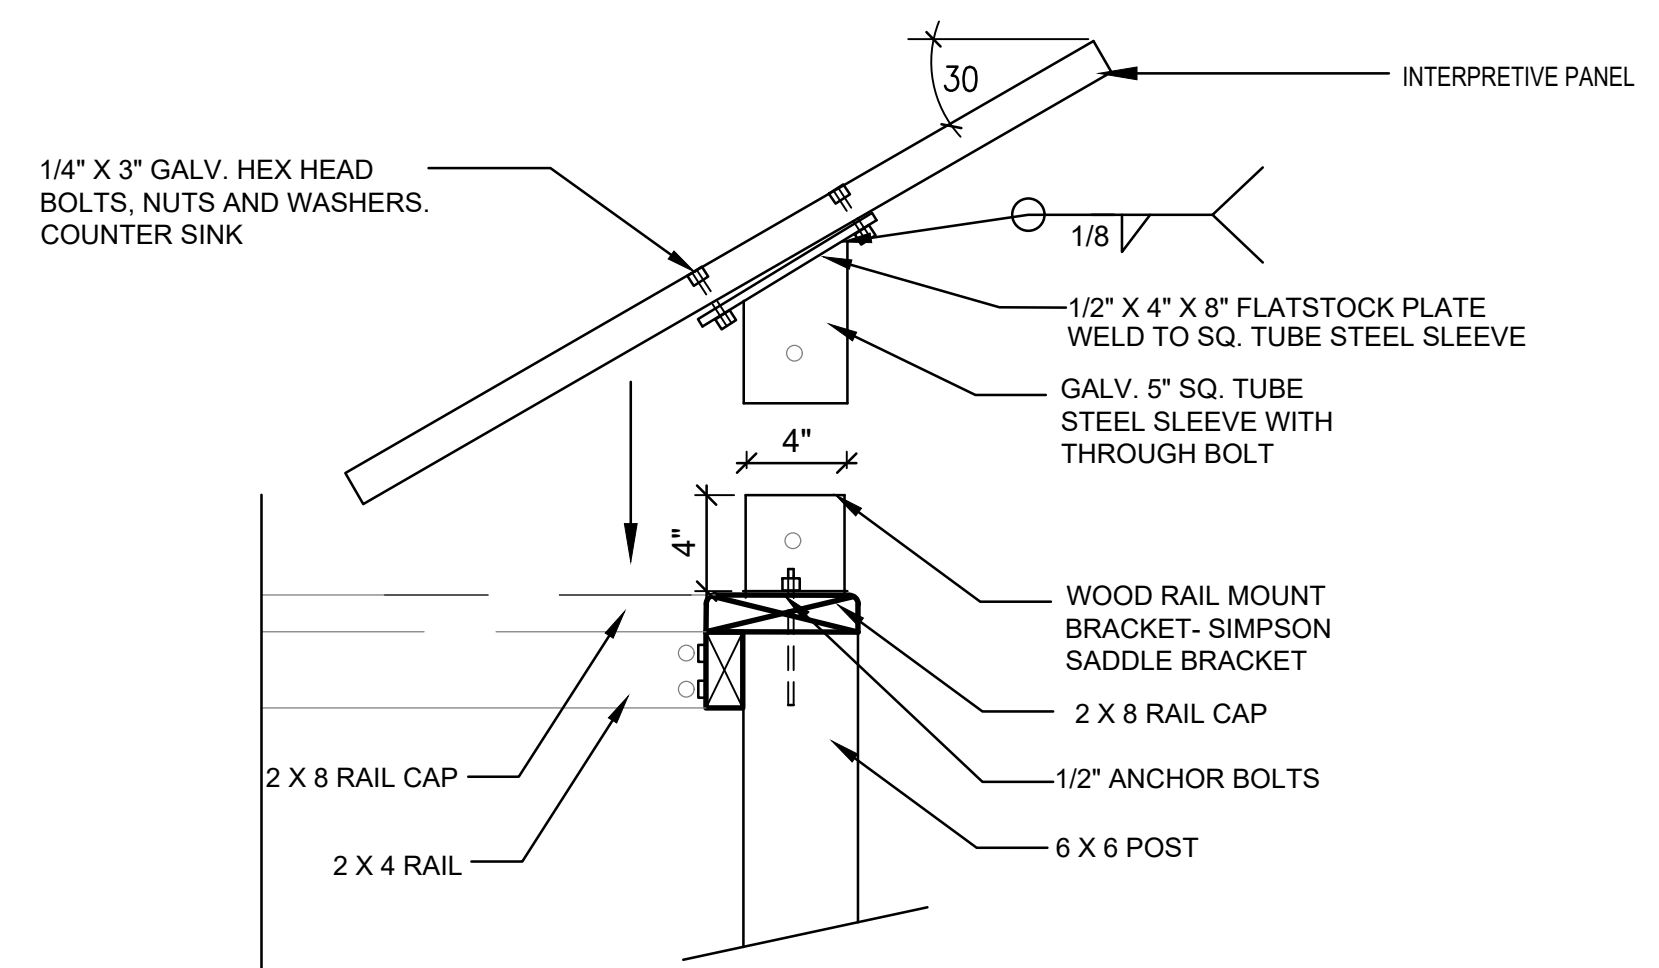

SIGN SECTION

ENVIROSIGNS
WOOD RAIL MOUNT DURA FRAME
WWW.ENVIROSIGNS.COM
1-888-492-5377
WOOSTER, OH

OVERLOOK INTERPERATIVE PANEL

SCALE: N.T.S.

5
L2.03




| REVISIONS | | |
|-----------|------|-------------|
| NO. | DATE | DESCRIPTION |

PLANNING AND ESTIMATING
ONLY

STOP!!
NOT FOR CONSTRUCTION
USE FOR PRELIMINARY
PLANNING AND ESTIMATING
ONLY


L2.04

 



SUBMITTAL DATE: 1/5/2024


| REVISIONS | | |
|-----------|------|-------------|
| NO. | DATE | DESCRIPTION |

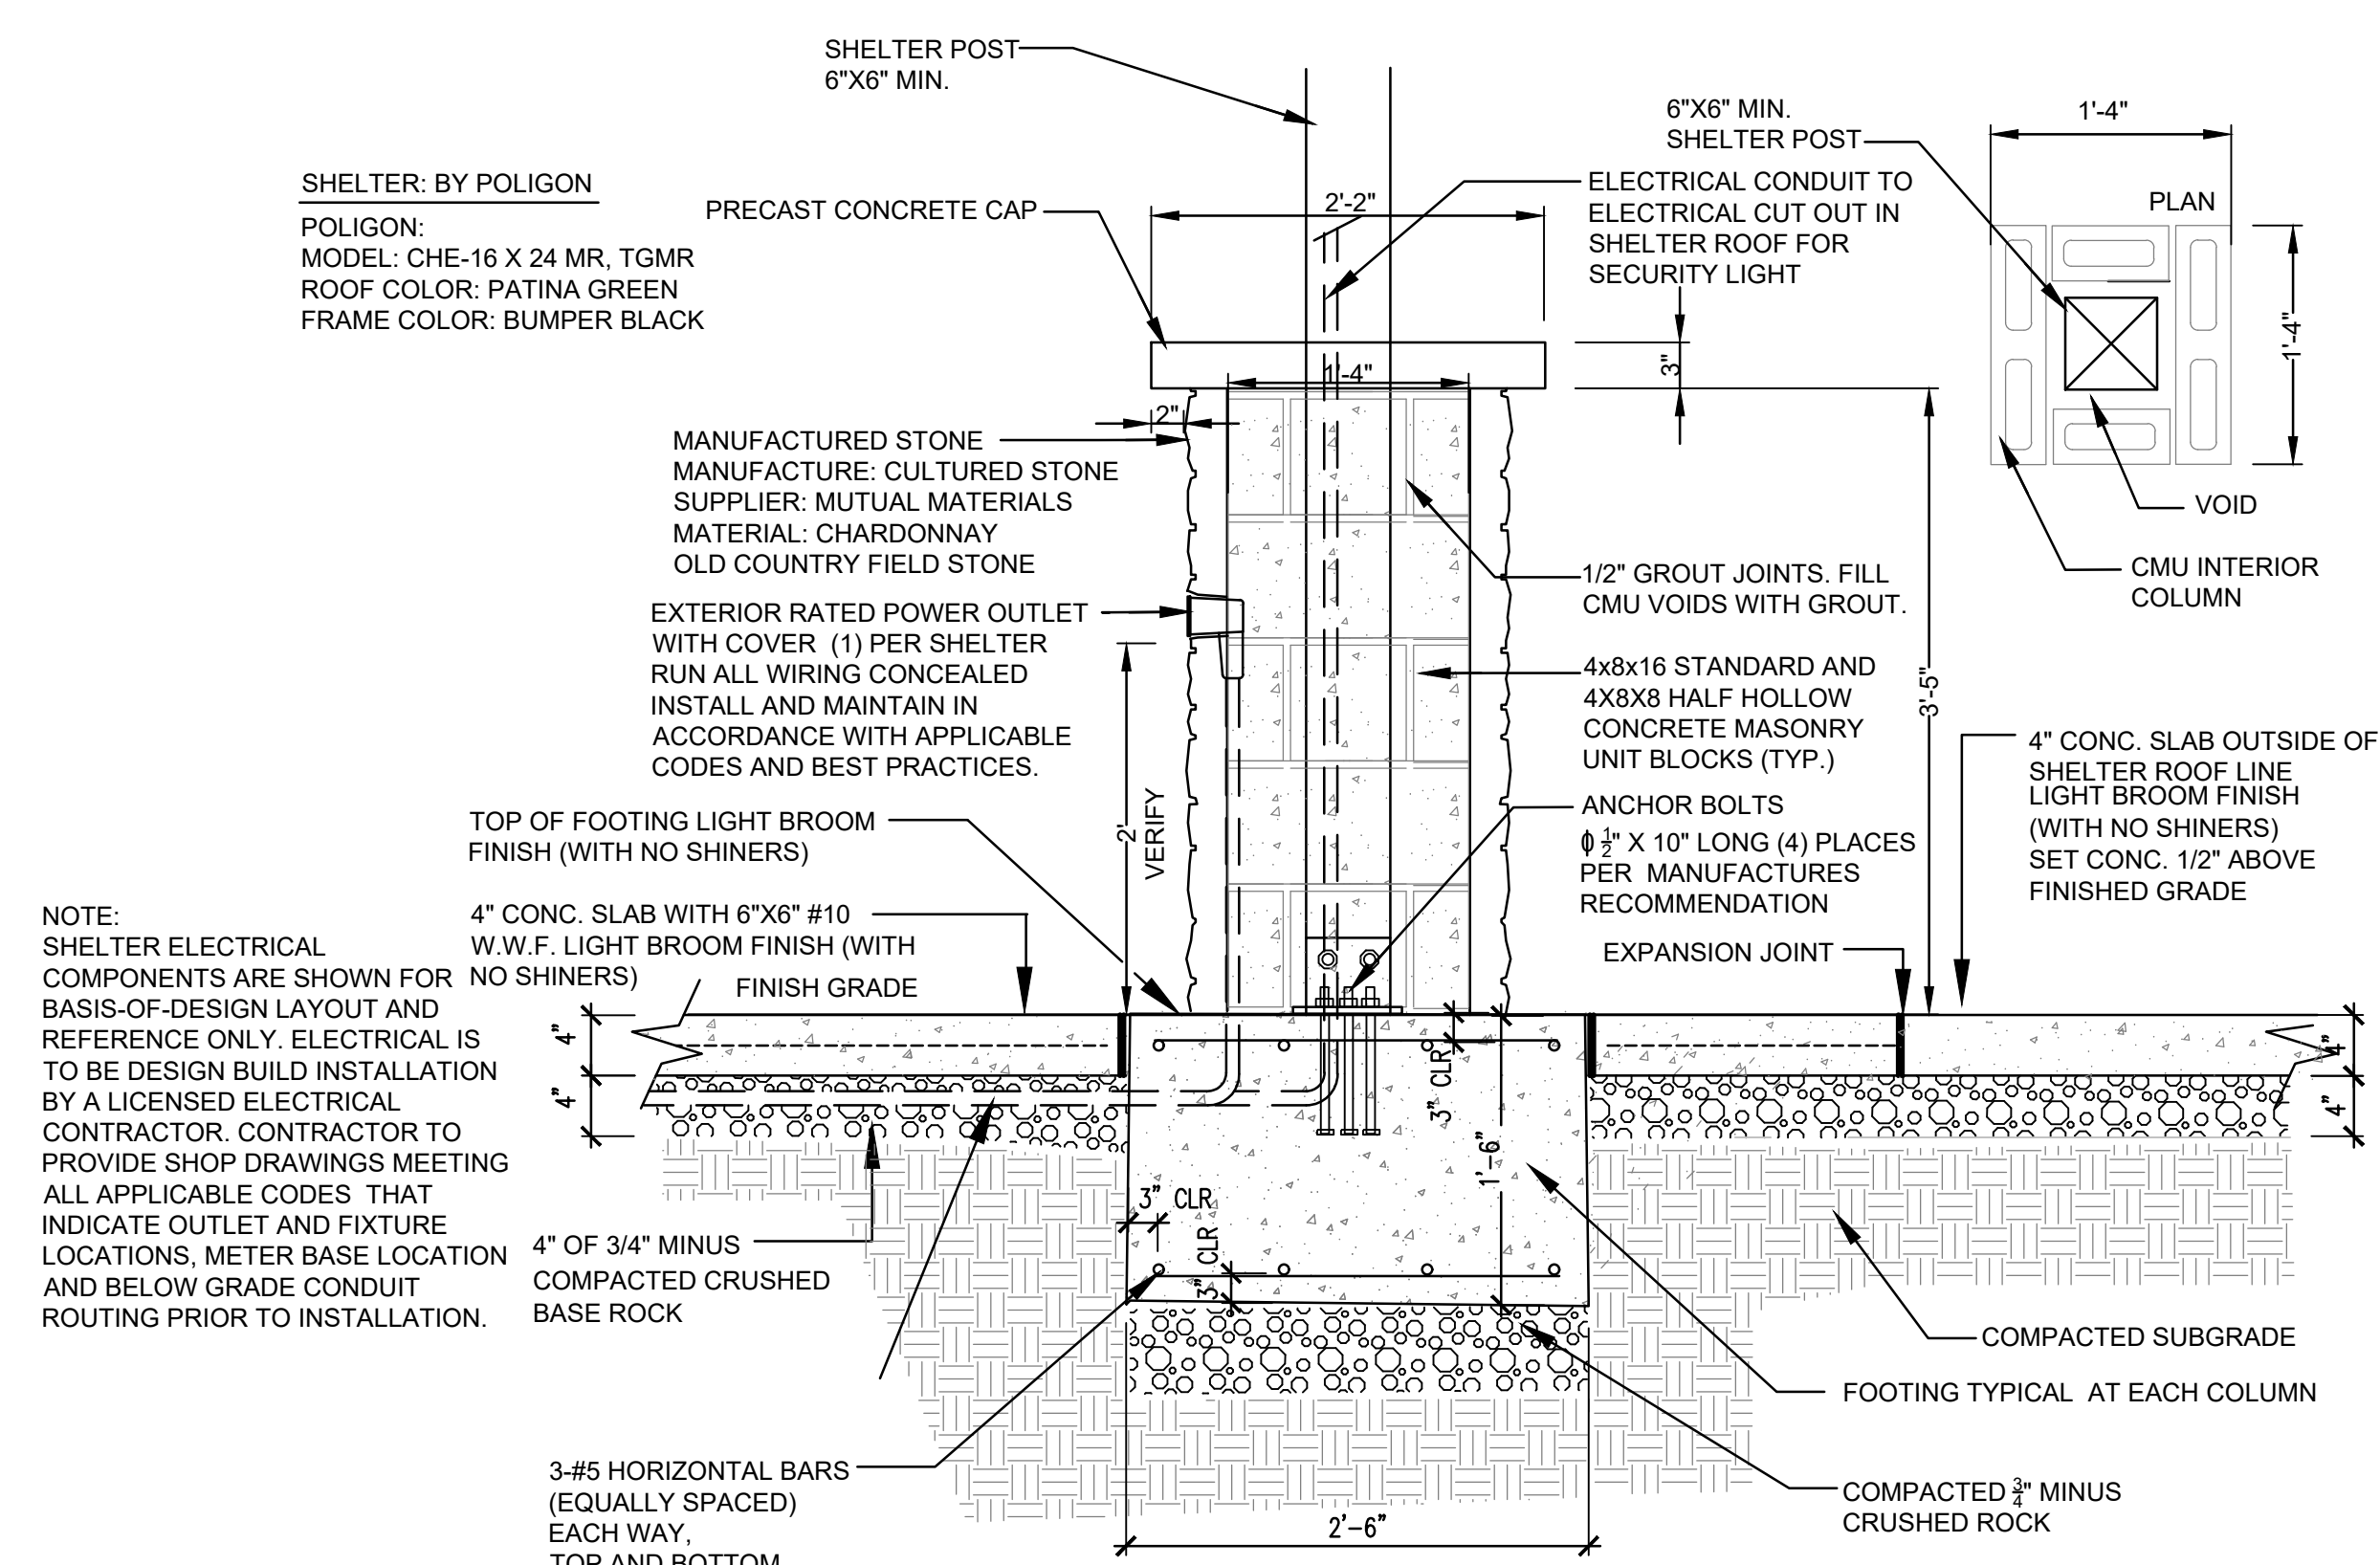

SHELTER ELECTRICAL
SHELTER COLUMN / FOOTING DETAIL

1
L2.05


SCALE: N.T.S.

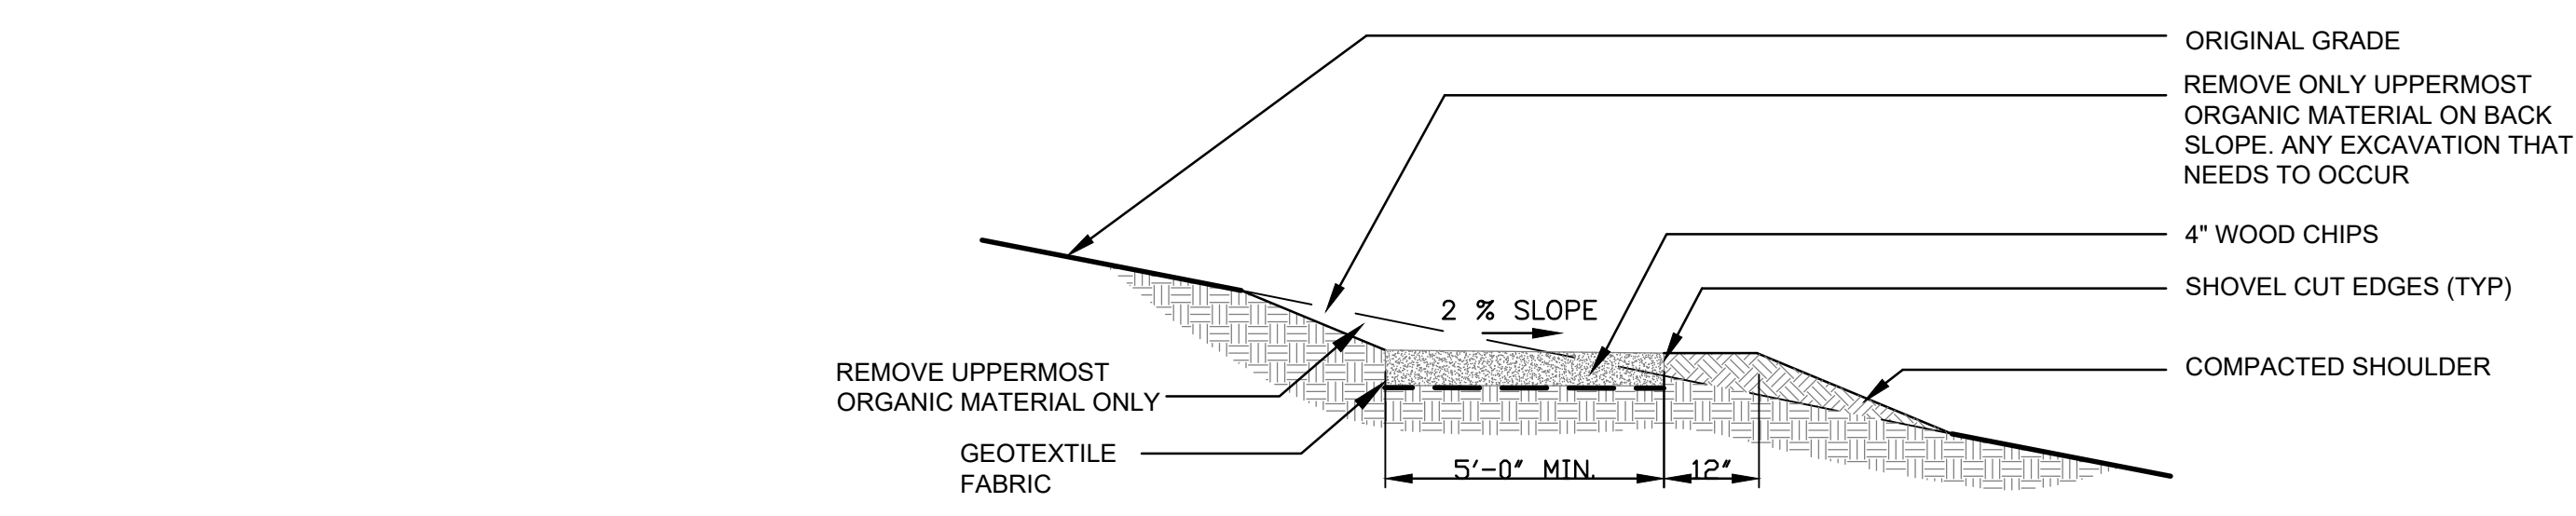

TRAIL SECTION WITH SLOPE

4
L2.05


SCALE: N.T.S.

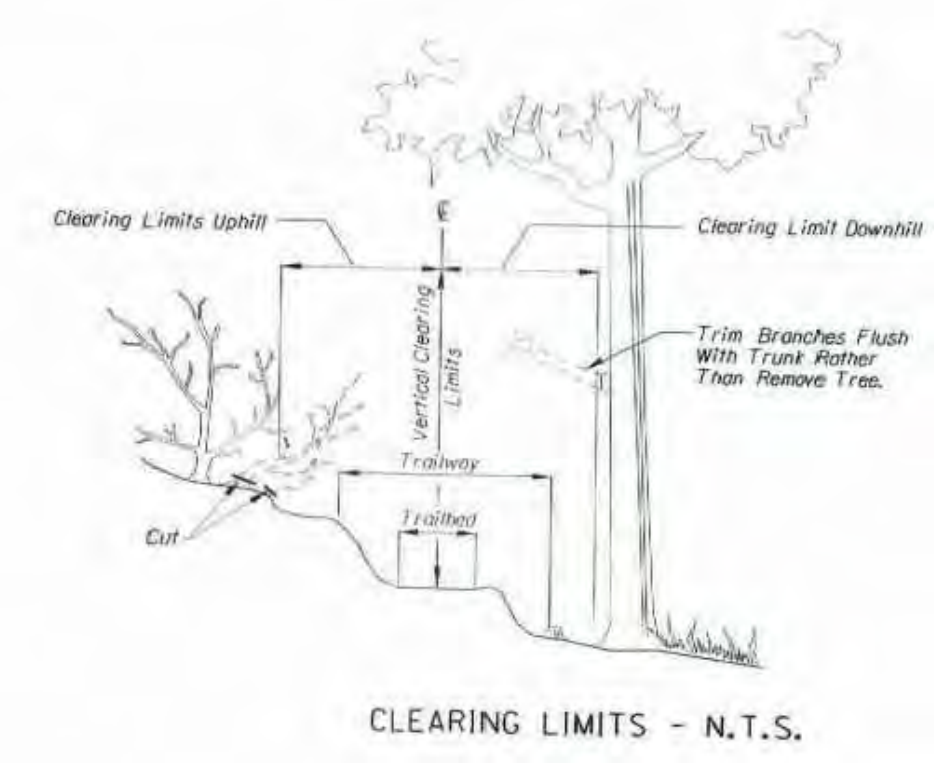

TRAIL CLEARING LIMITS

3
L2.05

SCALE: N.T.S.

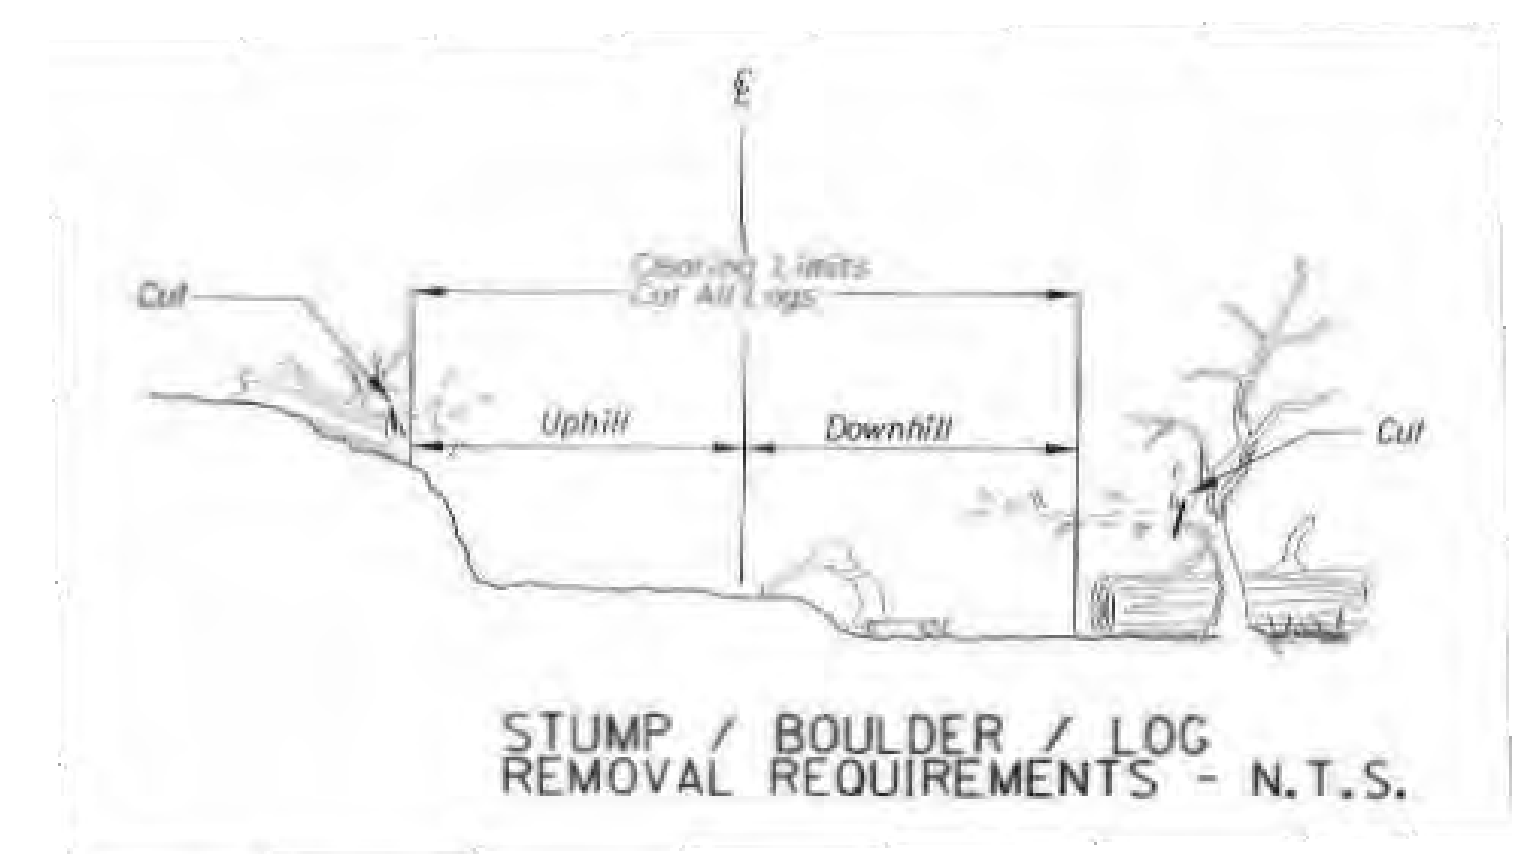

STUMP/ BOULDER/ LOG REMOVAL

5
L2.05

SCALE: N.T.S.

CHELSEA
CLERESTORY GABLE ROOF




NORTHWEST PLAYGROUND
EQUIPMENT, INC. P.O. BOX
2410 ISSAQUAH, WA 98027
T: 1-800-726.0031
WWW.NWPLAYGROUND.COM

POLYGON:
MODEL: CHE- 16 X 24 MR (CLERESTORY METAL ROOF)
TGM (TONGUE-AND-GROVE UNDER METAL ROOF)
SUB ROOF MULTI- RIB,
ROOF COLOR: PATINA GREEN
FRAME: 4 POST, METAL, COLOR: BUMPER BLACK
ANCHOR BOLTS
WIND SPEED 95, GROUND SNOW LOAD 20,
2020 OREGON SSC BUILDING CODE,
MIN CLEARANCE HEIGHT 7'-5", WITH GUTTERS AND DOWNSPOUTS
AND ANCHOR BOLTS


PARK SHELTER

2
L2.05

SCALE: N.T.S.

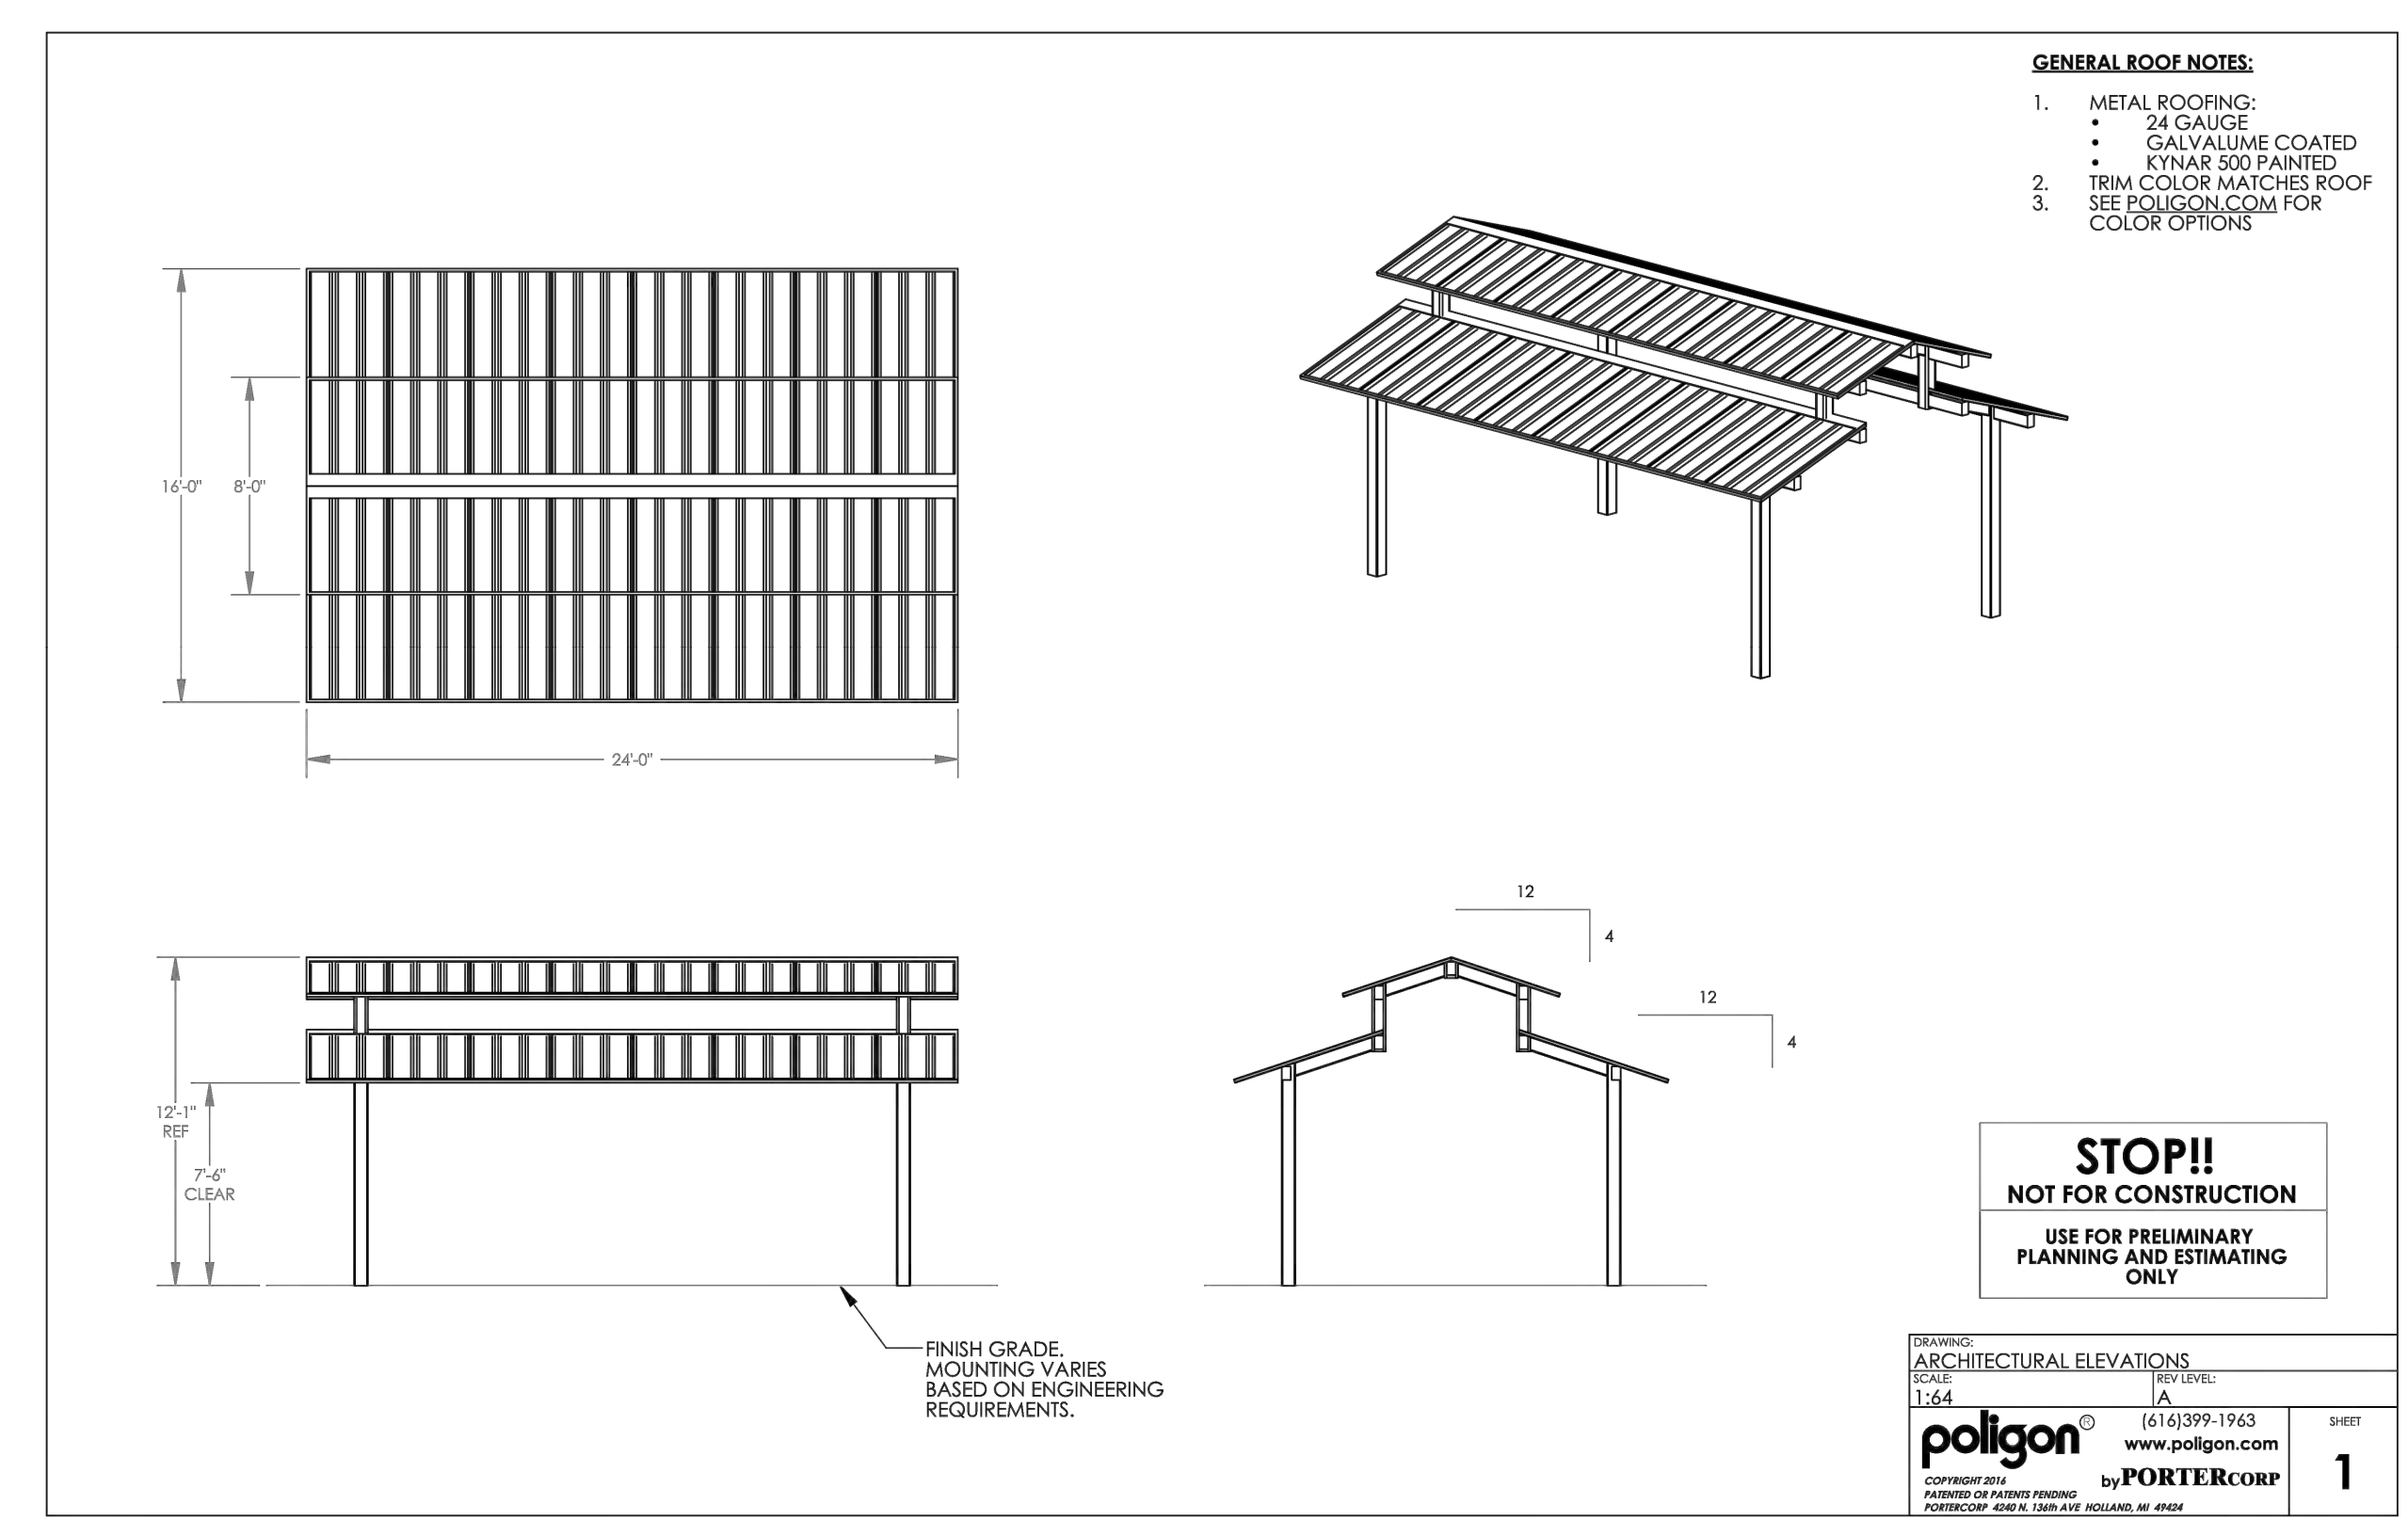

- GENERAL ROOF NOTES:
- METAL ROOFING:
 - 24 GAUGE
 - GALVALUME COATED
 - KYNAR 500 PAINTED
 - TRIM COLOR MATCHES ROOF
 - SEE POLYGON.COM FOR COLOR OPTIONS

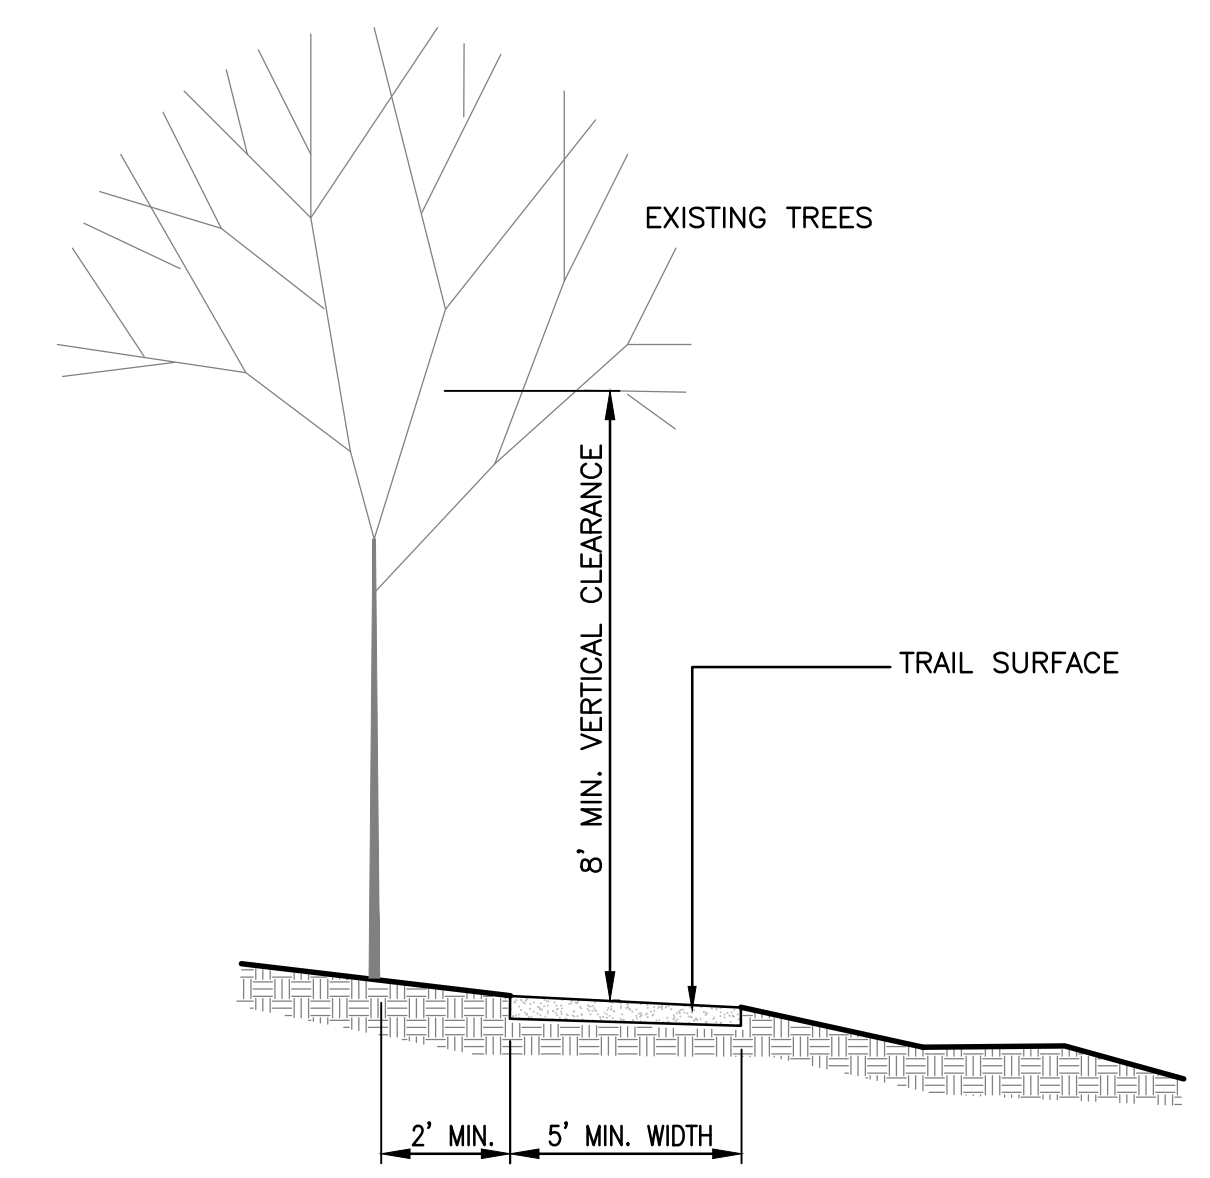

TRAIL SECTION AT TREE

6
L2.05

SCALE: N.T.S.

EAGLE ROCK
PARK

PLANNING AND ESTIMATING
ONLY

CONSTRUCTION
DETAILS

STOP!!
NOT FOR CONSTRUCTION
USE FOR PRELIMINARY
PLANNING AND ESTIMATING
ONLY

PROJECT NO.: 700.004
TYPE: FEASIBILITY
REVIEWED BY: KEL

L2.05

| REVISIONS | | |
|-----------|------|-------------|
| NO. | DATE | DESCRIPTION |

SEE ROMTEC FLOOR PLAN AND ELEVATIONS SHEETS 1 AND 2
FOR ADDITIONAL INFORMATION

SCALE: N.T.S

1
L2.06



ROMTEC ENGINEERED BUILDINGS
18240 NORTH BANK ROAD
ROSEBURG, OR 97470
PHONE: (541) 496-3541
WWW.ROMTEC.COM
CONTACT KRIS LANAR:
ROMTEC29@ROMTEC.COM


STOP!!
NOT FOR CONSTRUCTION

USE FOR PRELIMINARY
PLANNING AND ESTIMATING
ONLY

PROJECT NO.: 700.00
TYPE: FEASIBILITY
REVIEWED BY: KE

L2.06

C:\Users\kerry\OneDrive\Documents\Lakeford LLC\Project\3700.004 National Park Service Eagle Rock Landing DWG\Sheets\700.004 L2.1 CONSTRUCTION DETAILS LA EAGLE ROCK PARK.dwg SHEET: L2.07 Jan 05, 2024 11:17am kerry

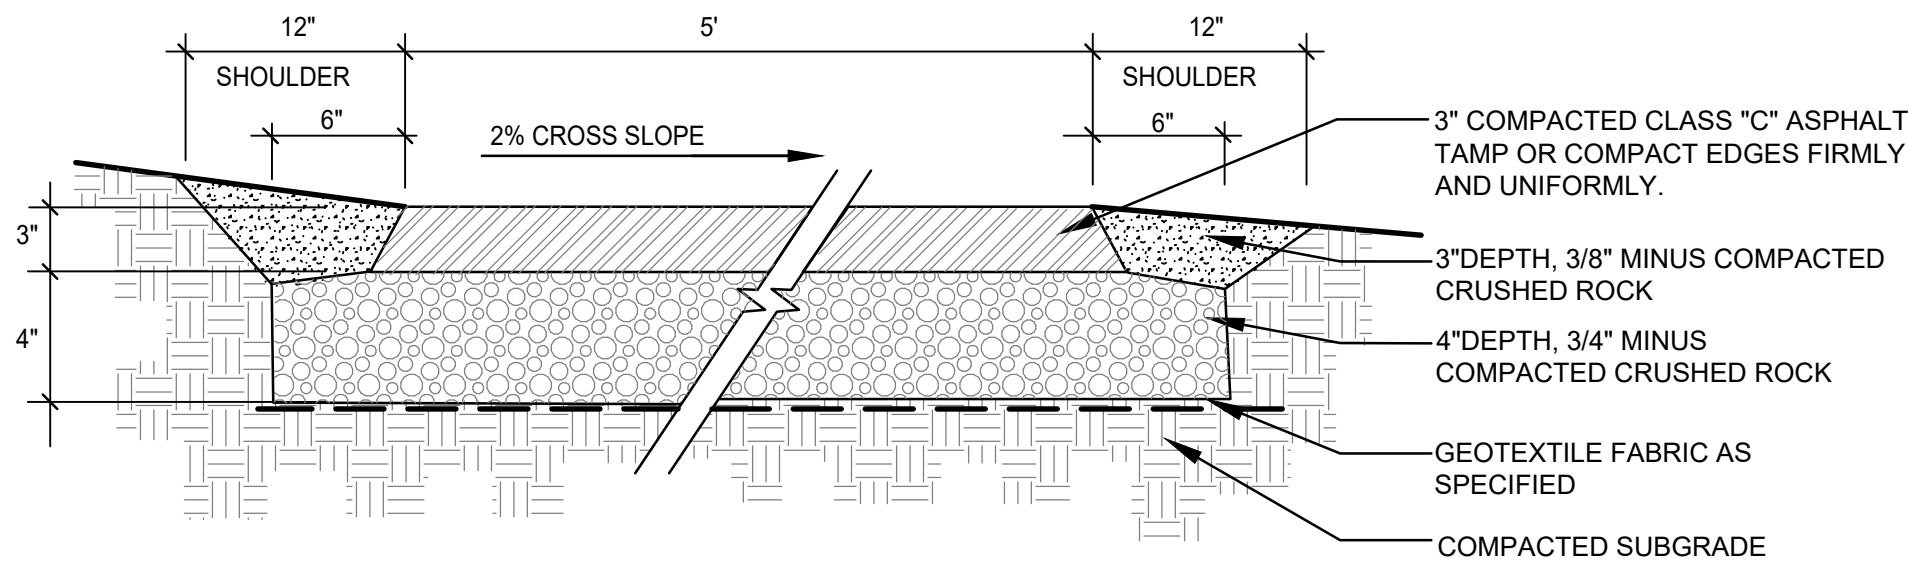

ASPHALT PATH - ALTERNATE

SCALE: N.T.S

1
L2.07



PHOTO OF EXISTING LABYRINTH
TO BE PRESERVED AND REINSTALLED

LABYRINTH

SCALE: N.T.S

2
L2.07



PET WASTE STATION SIGN AND POST
MANUFACTURER: PET WASTE ELIMINATOR
POST MODEL: STEEL SIGN POST 8' HT.
COLOR: GREEN
SIGN MODEL: PLEASE CLEAN UP AFTER YOUR PET


NOTE:
PET WASTE BAGS AND
DISPENSOR TO BE
PROVIDED BY
LANE COUNTY

PET WASTE STATION

SCALE: N.T.S

3
L2.07

EZ MARKER™ PARKING DELINEATORS

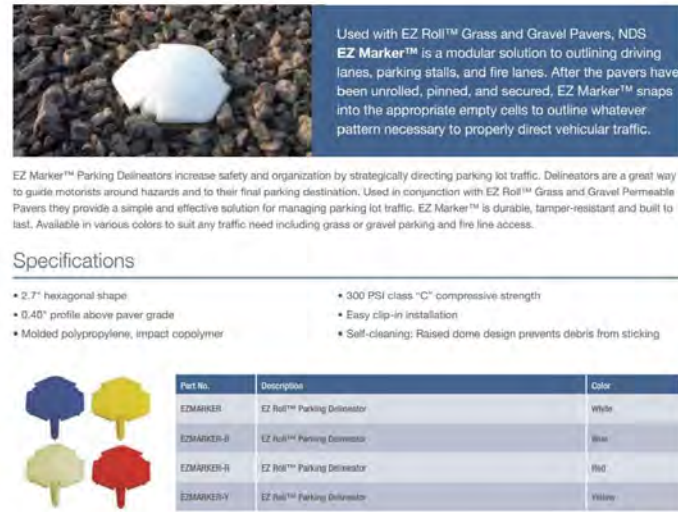


NDS
ADDRESS: 851 N HARVARD AVENUE, LINDSAY, CA 93247
TECHNICAL SUPPORT: 888-825-4716
NDSPRO.COM ONLINE ORDER SUPPORT: 877-412-7467

PAVEMENT MARKERS IN GRAVEL

SCALE: N.T.S

4
L2.07

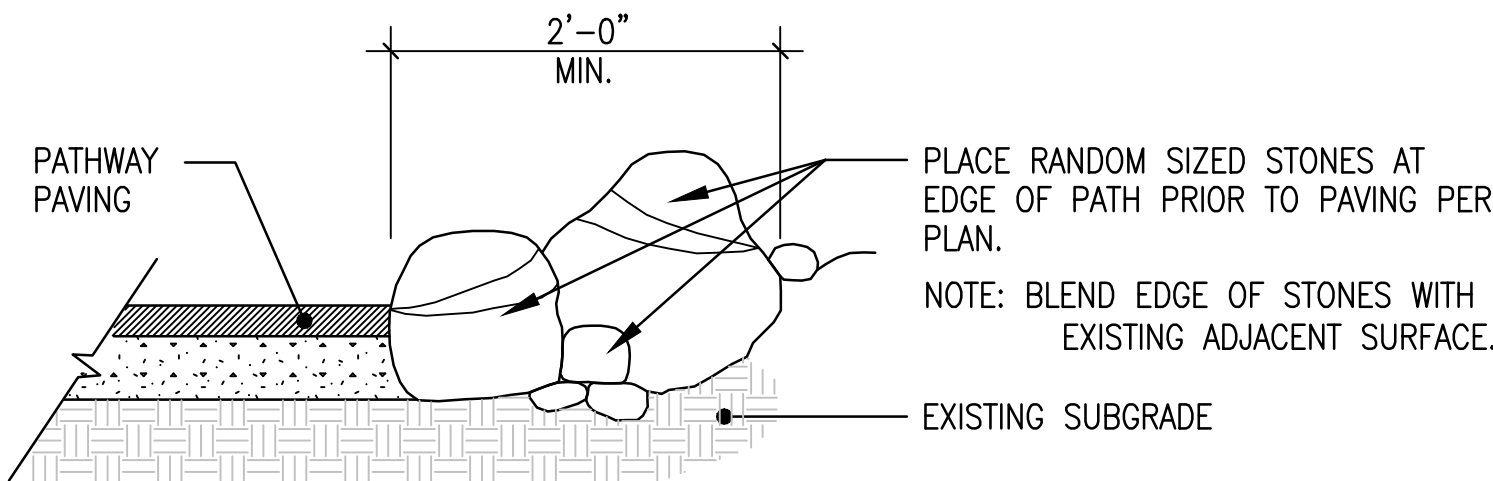

PATH EDGE ARMORING

SCALE: N.T.S

5
L2.07



SUBMITTAL DATE: 1/5/2024

| REVISIONS | | |
|-----------|------|-------------|
| NO. | DATE | DESCRIPTION |

EAGLE ROCK PARK

PLANNING AND ESTIMATING
ONLY

CONSTRUCTION DETAILS

STOP!!
NOT FOR CONSTRUCTION
USE FOR PRELIMINARY
PLANNING AND ESTIMATING
ONLY

PROJECT NO.: 700.004
TYPE: FEASIBILITY
REVIEWED BY: KEL

L2.07