


SCHEME ~ B ~ WASHINGTON ARCH AT VALLEY FORGE PARK

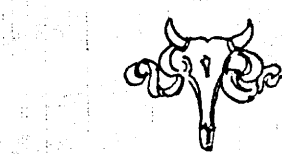


PAUL P. CRET
ARCHITECT

1524 CHESTNUT ST. PHILA.
1700 ARCHITECTS BLDG.

SCALE 1/4" = 1'-0"


DATE FEB. 20, 1911.

Sheet No. 2.

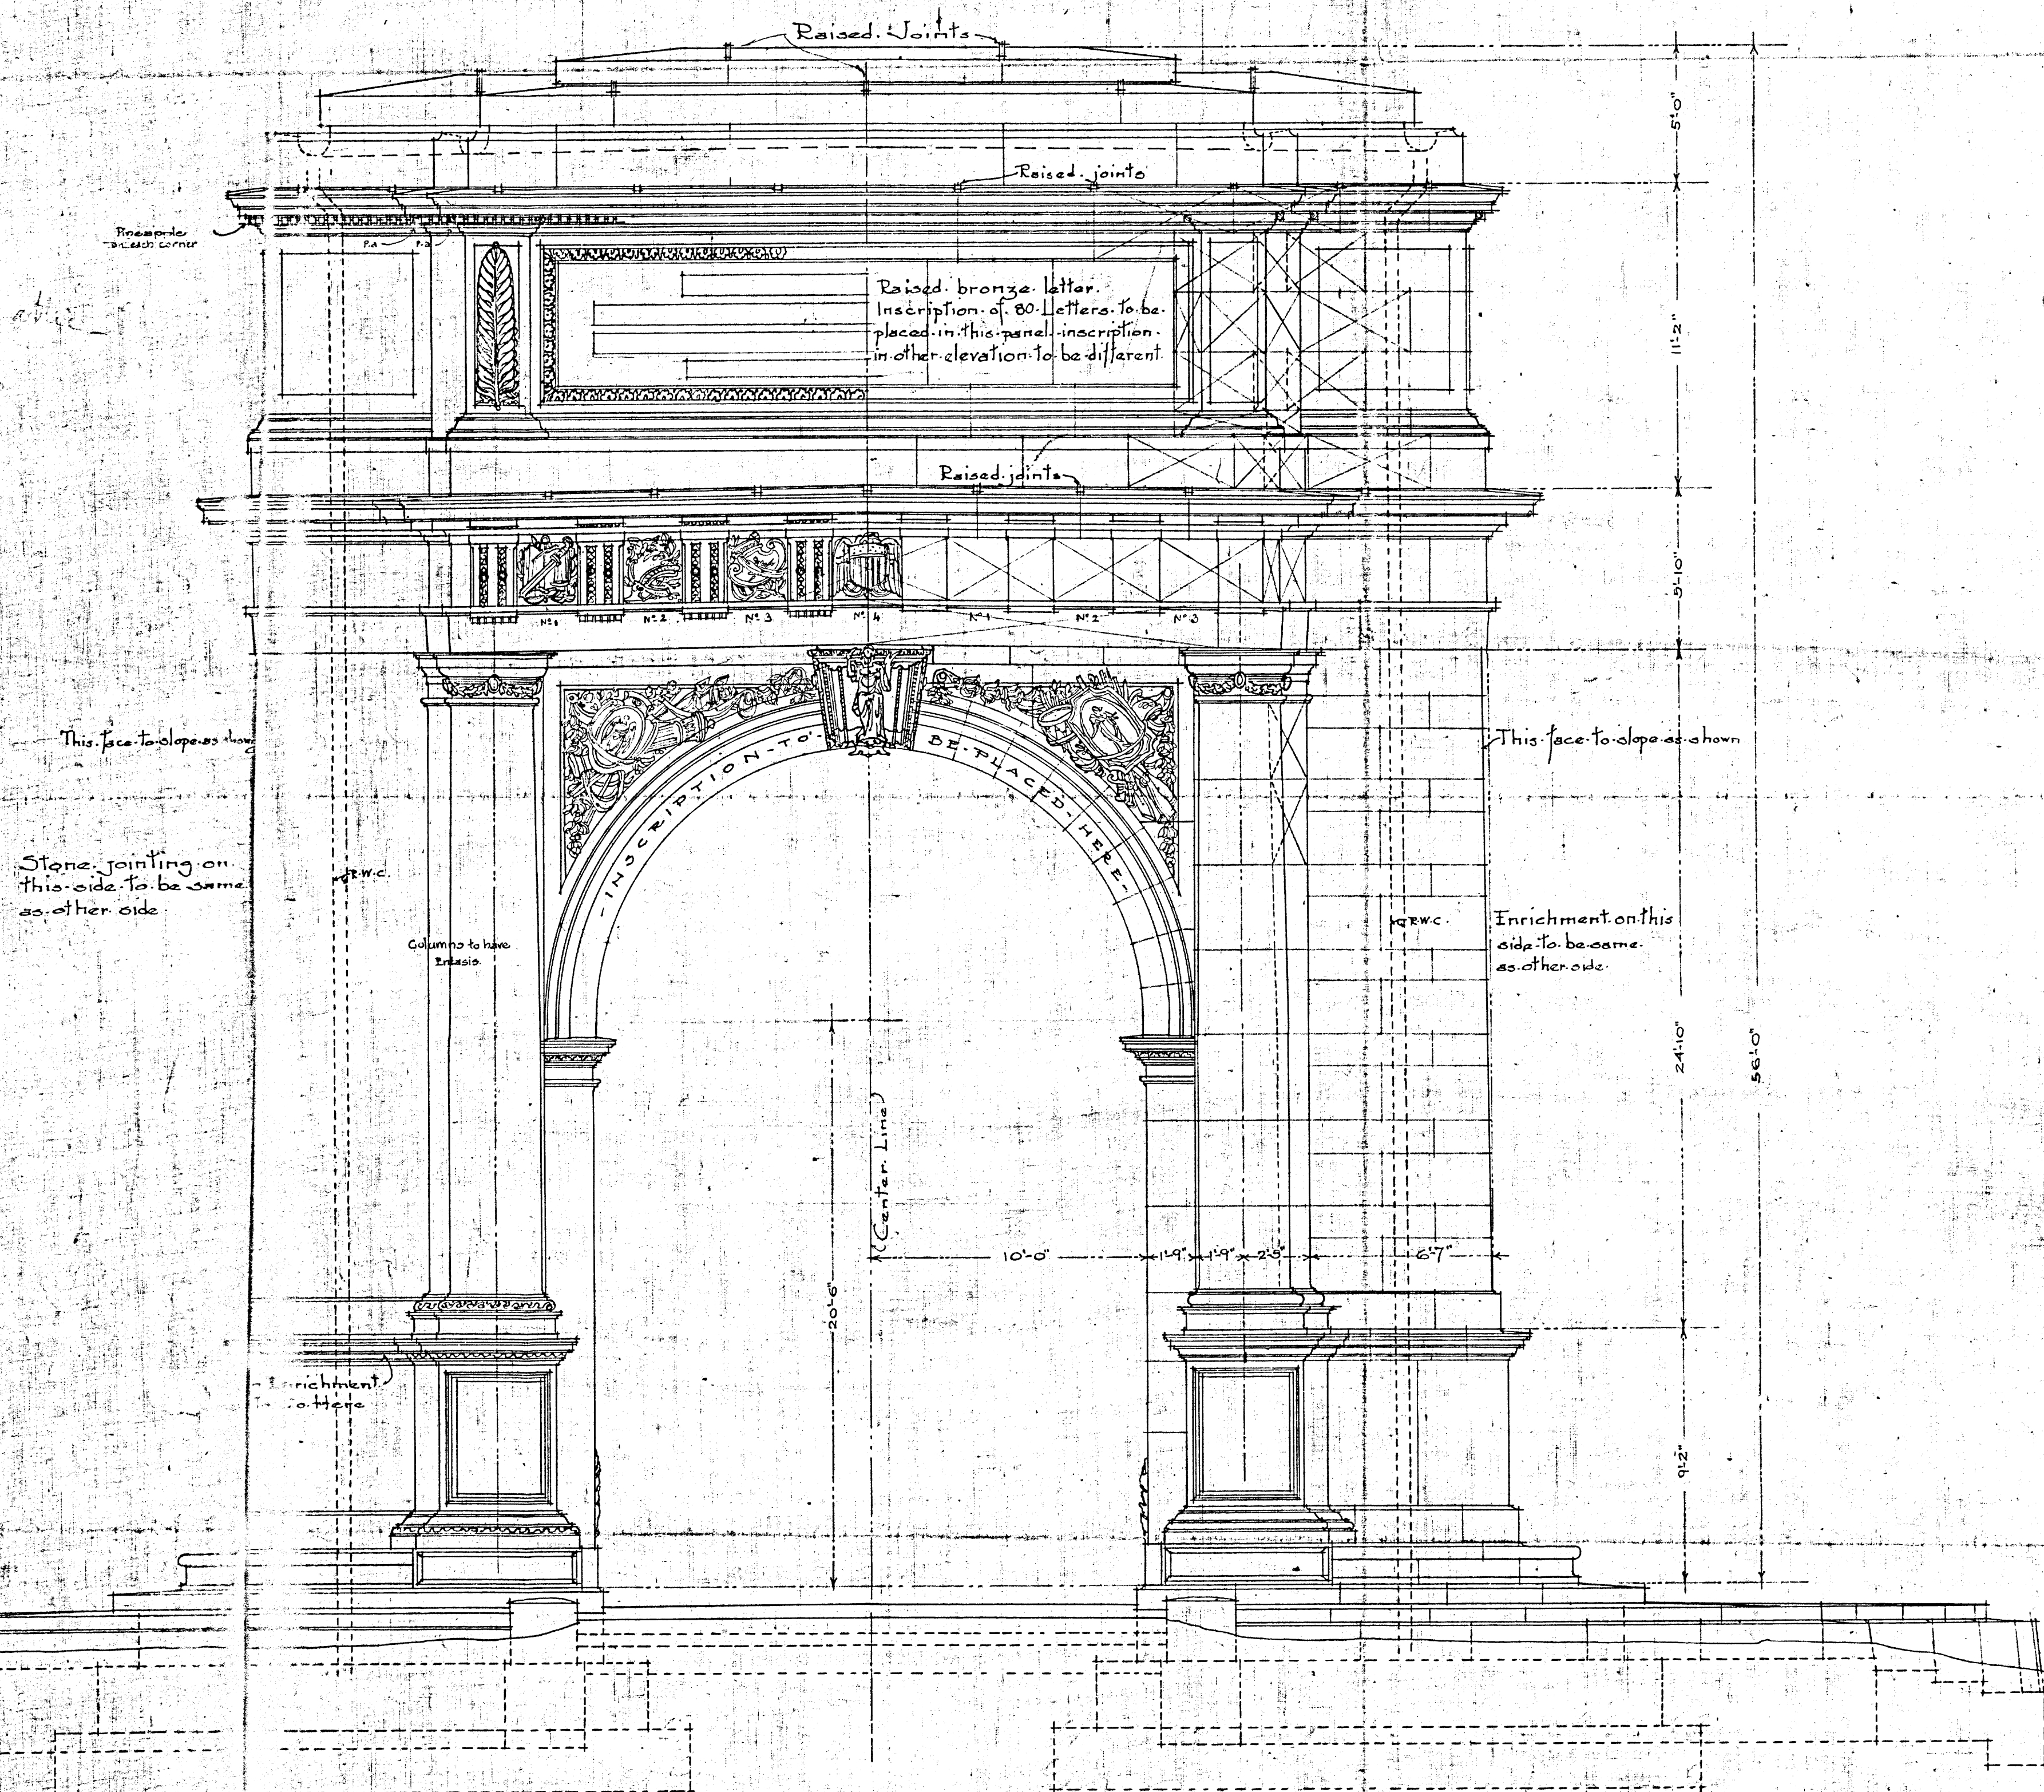

SOUTH ELEVATION

NORTH ELEVATION SIMILAR

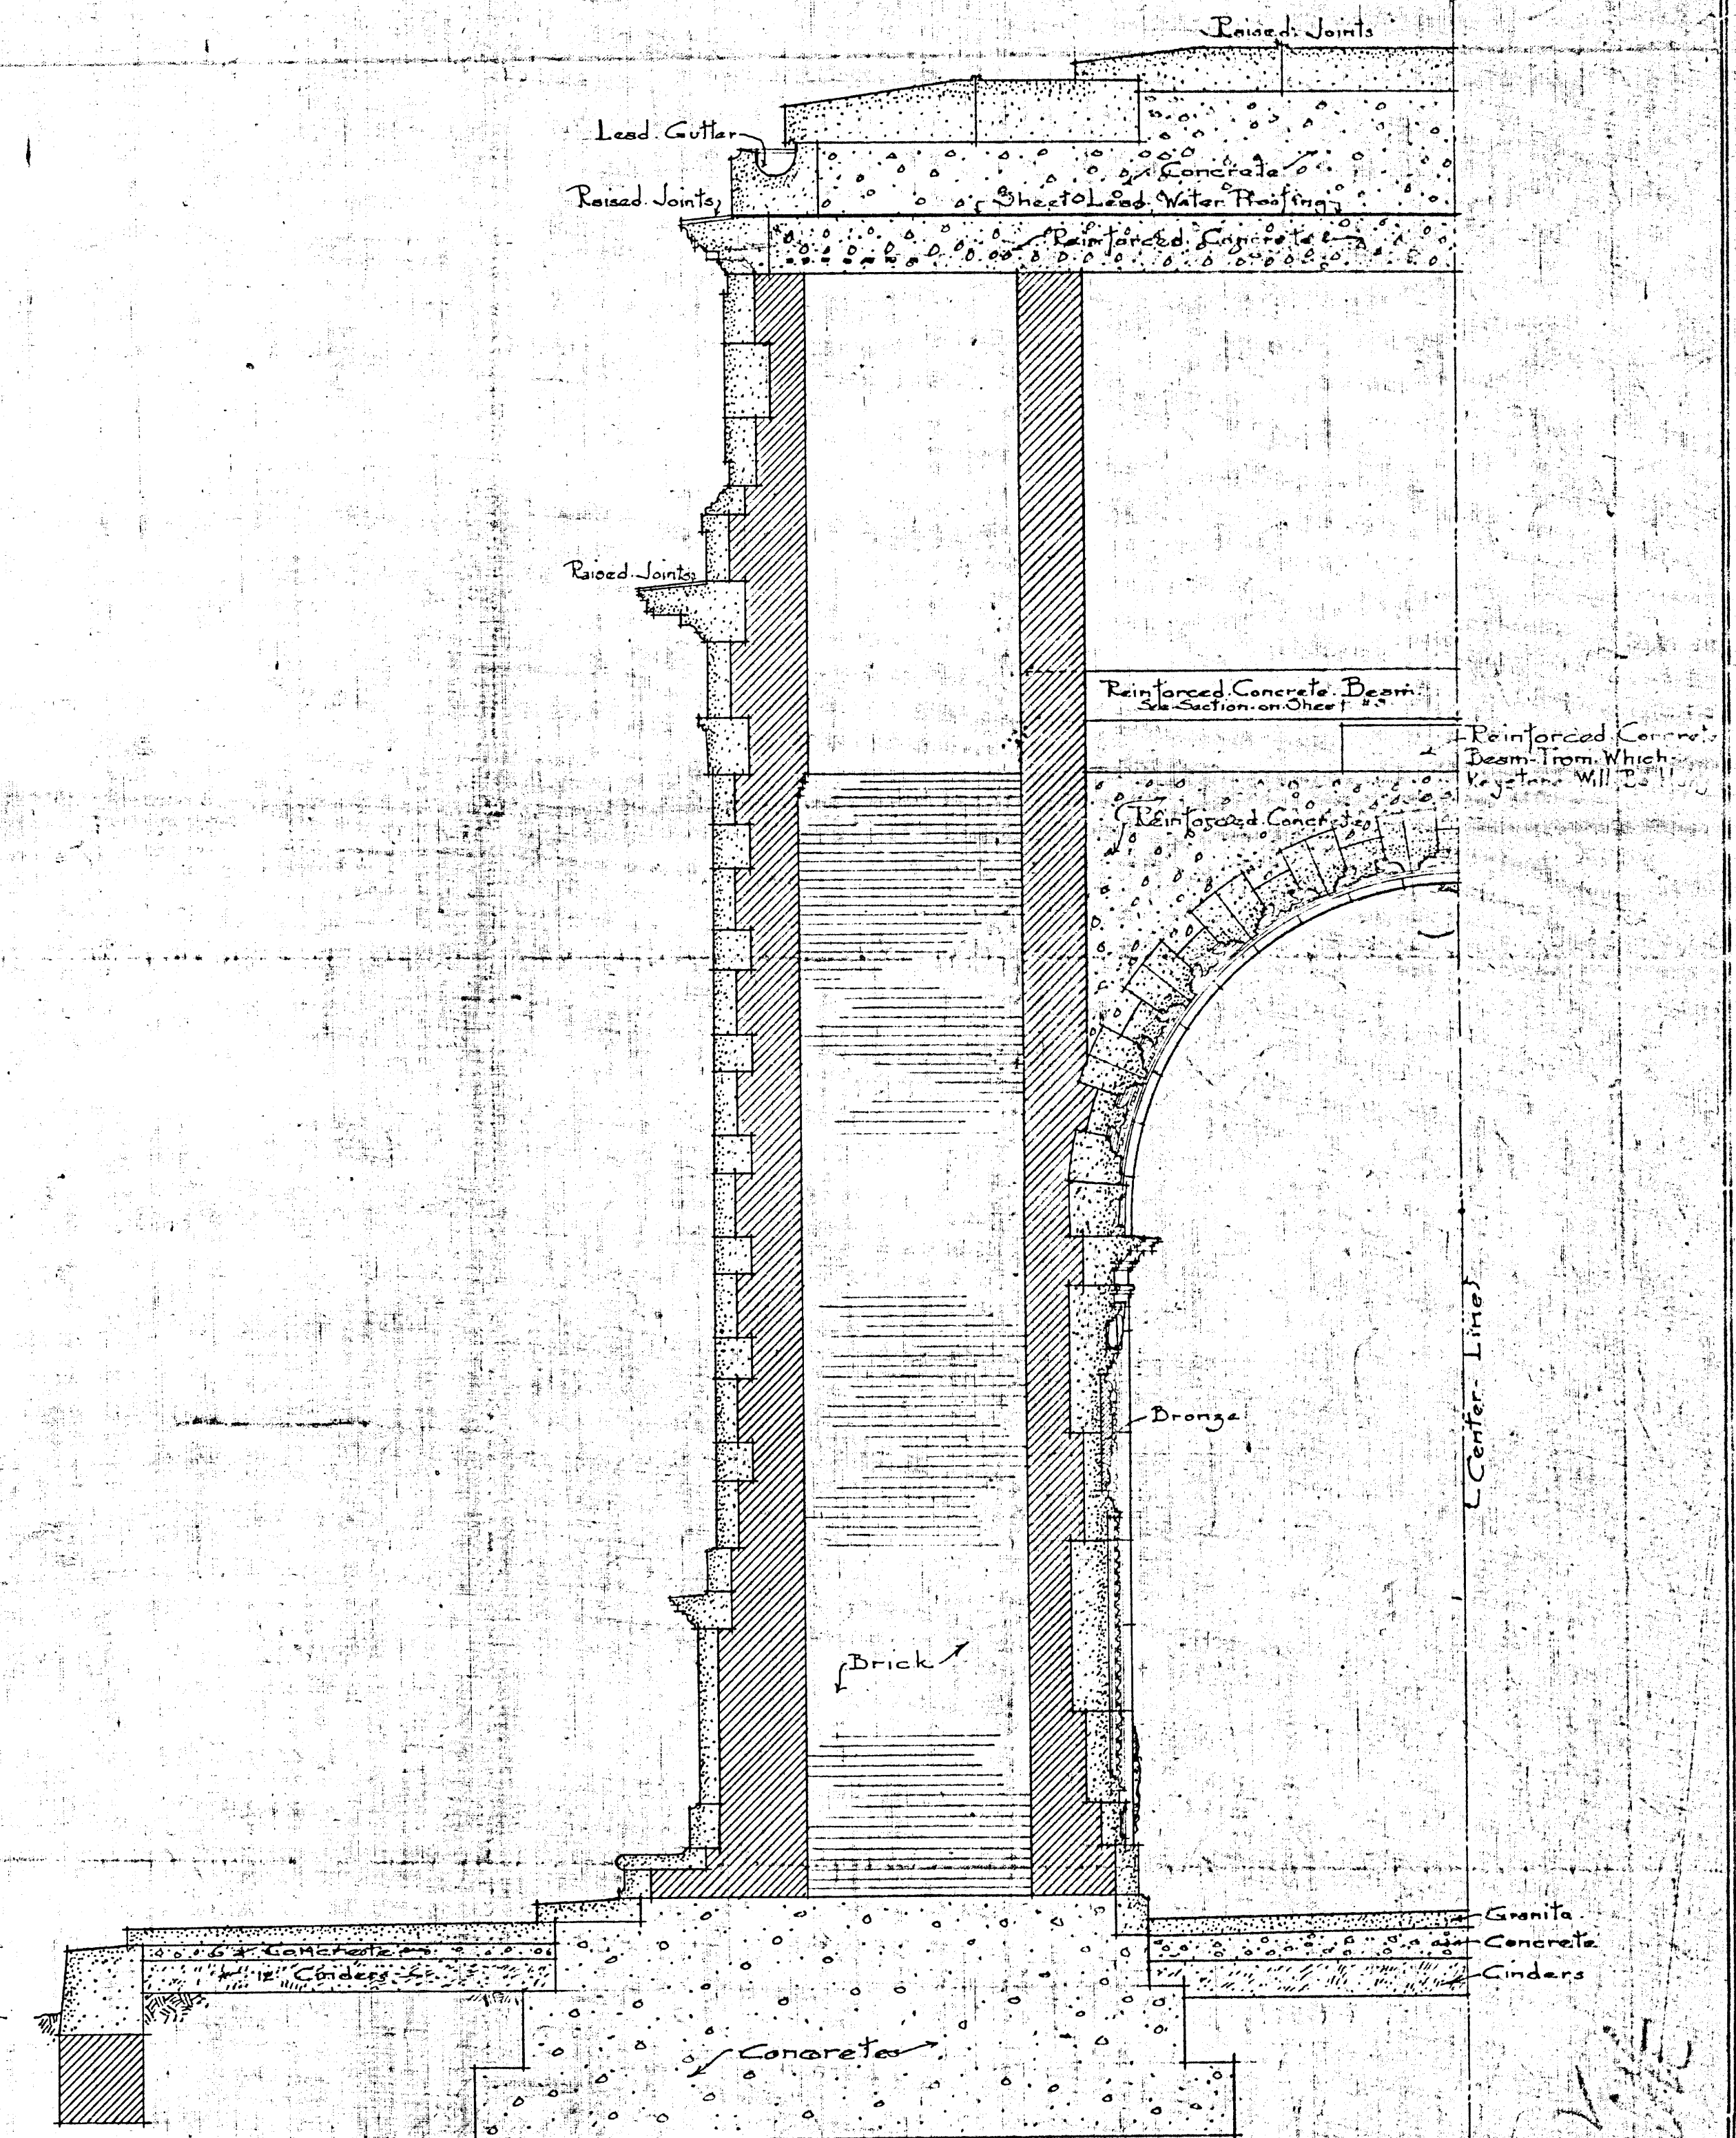

HALF-SECTION

94-1
Filled with
2