




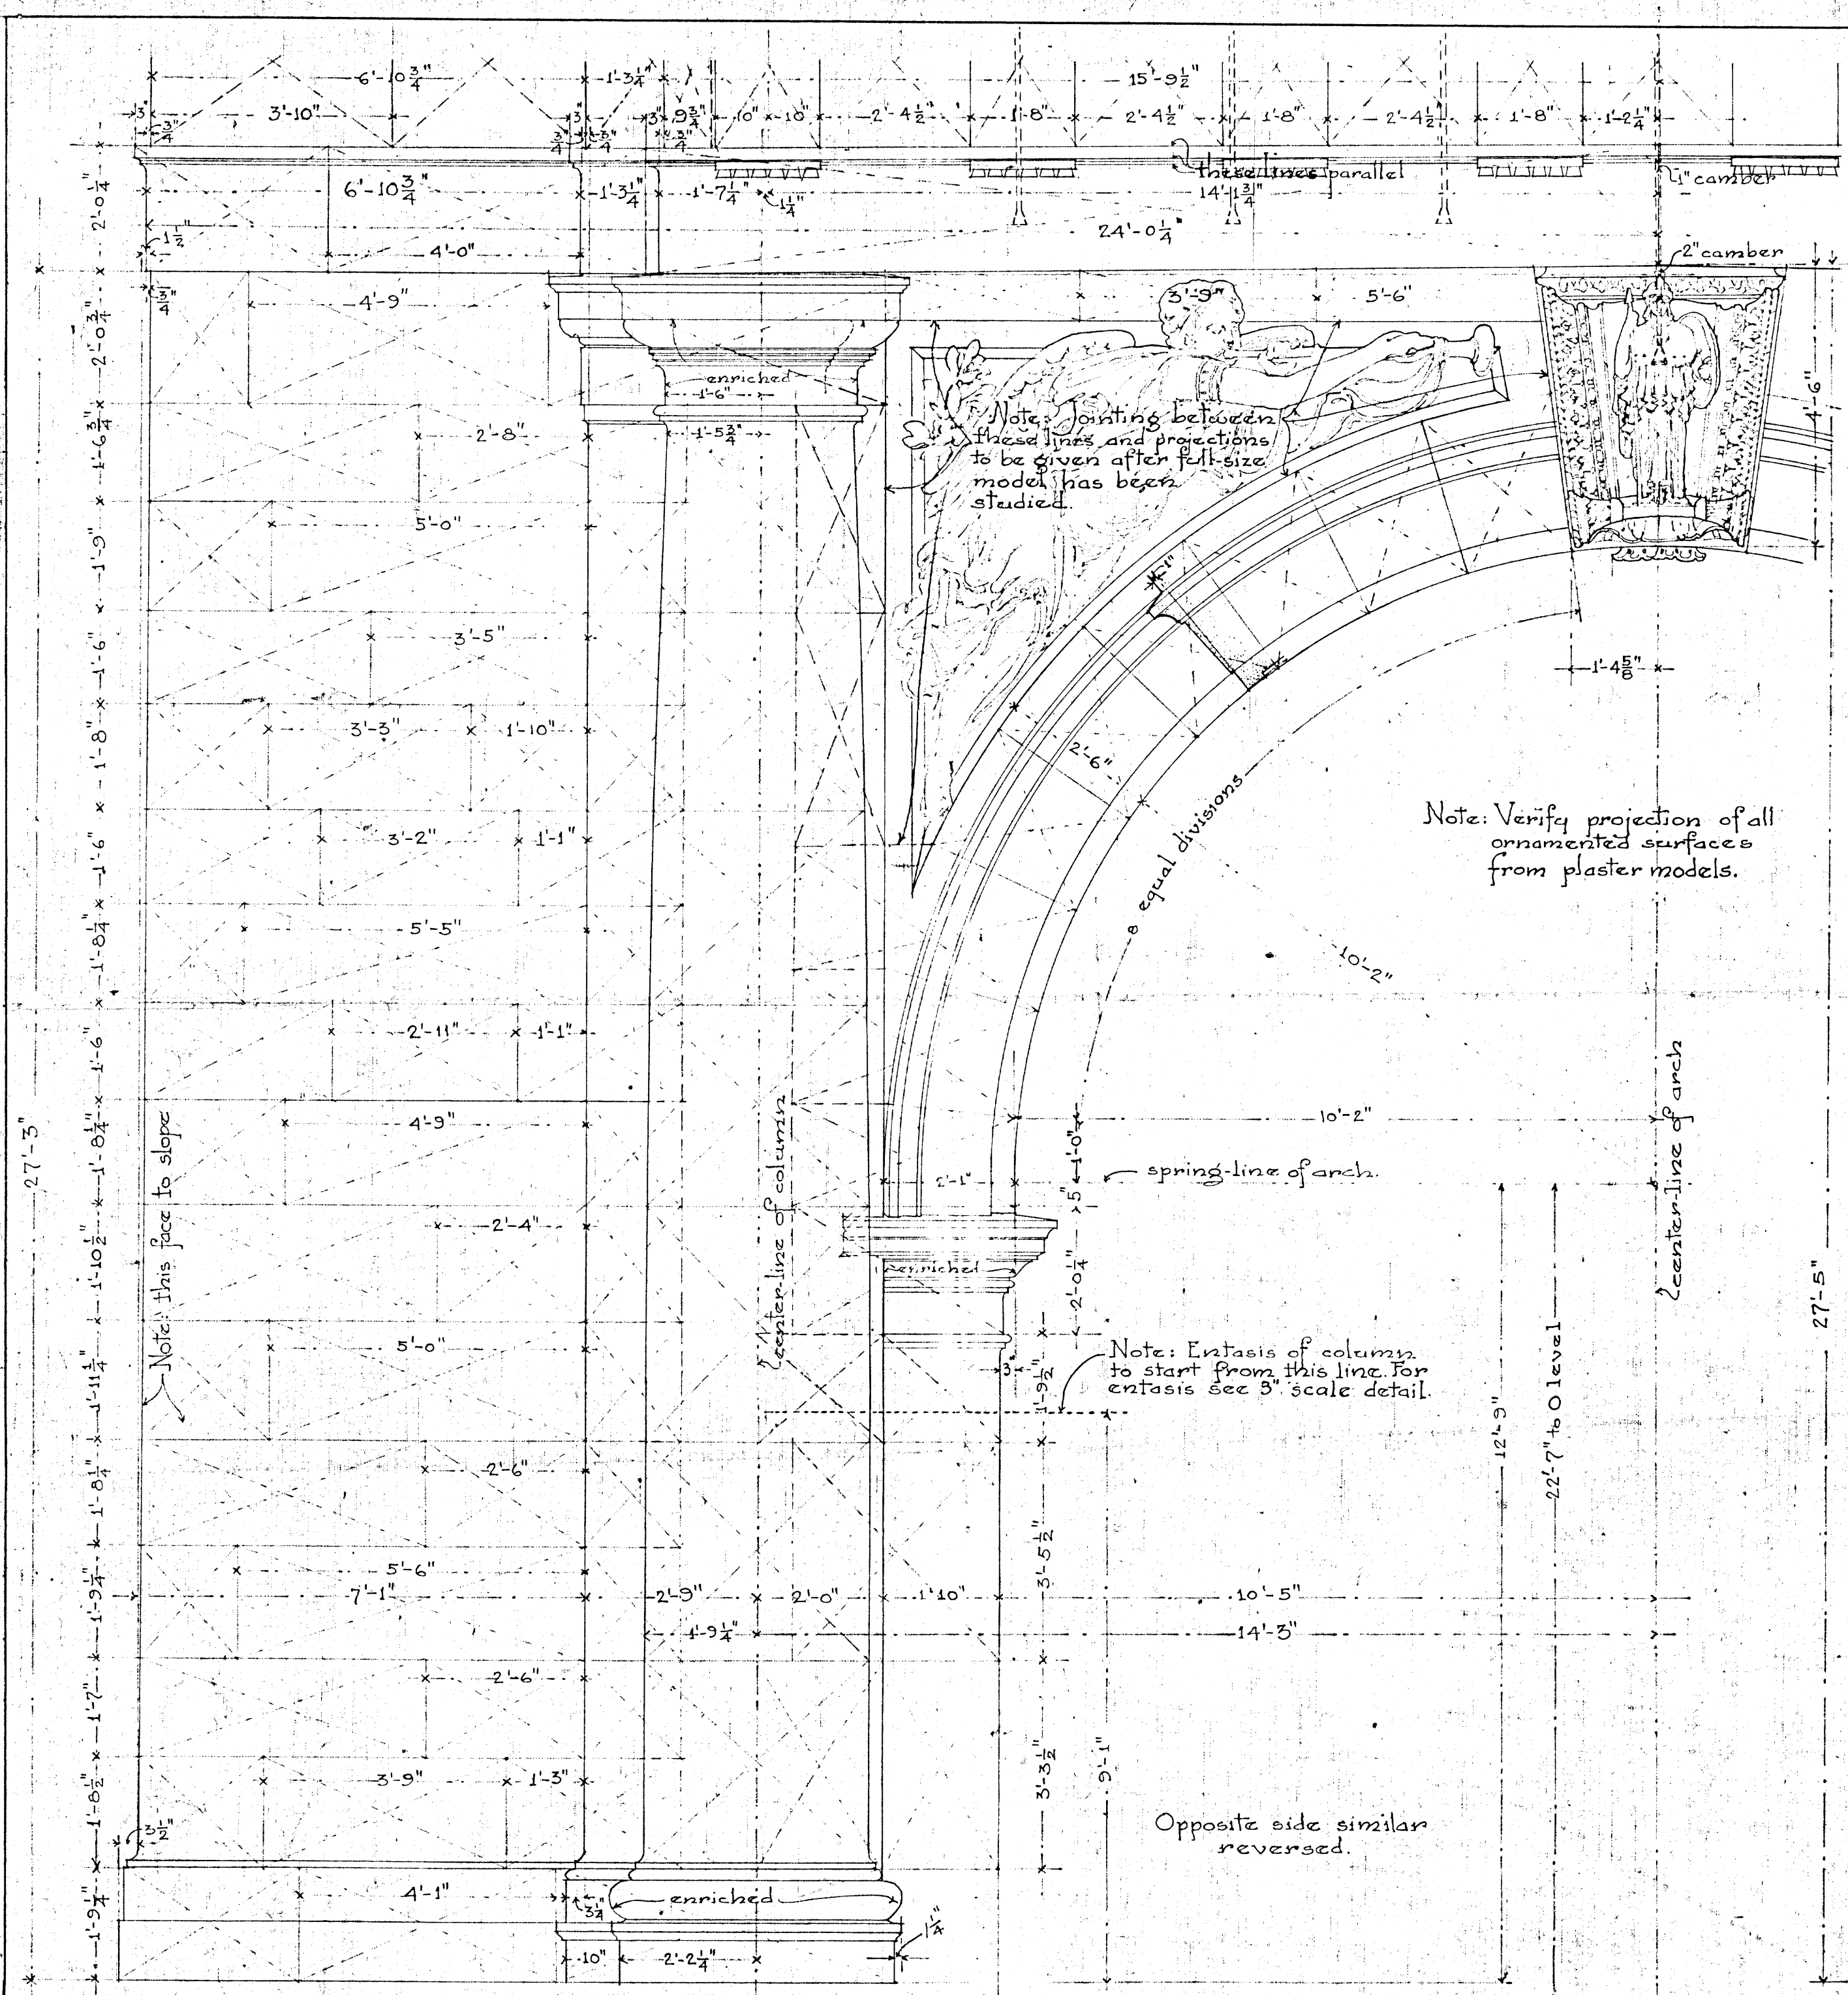


HALF FRONT ELEVATION

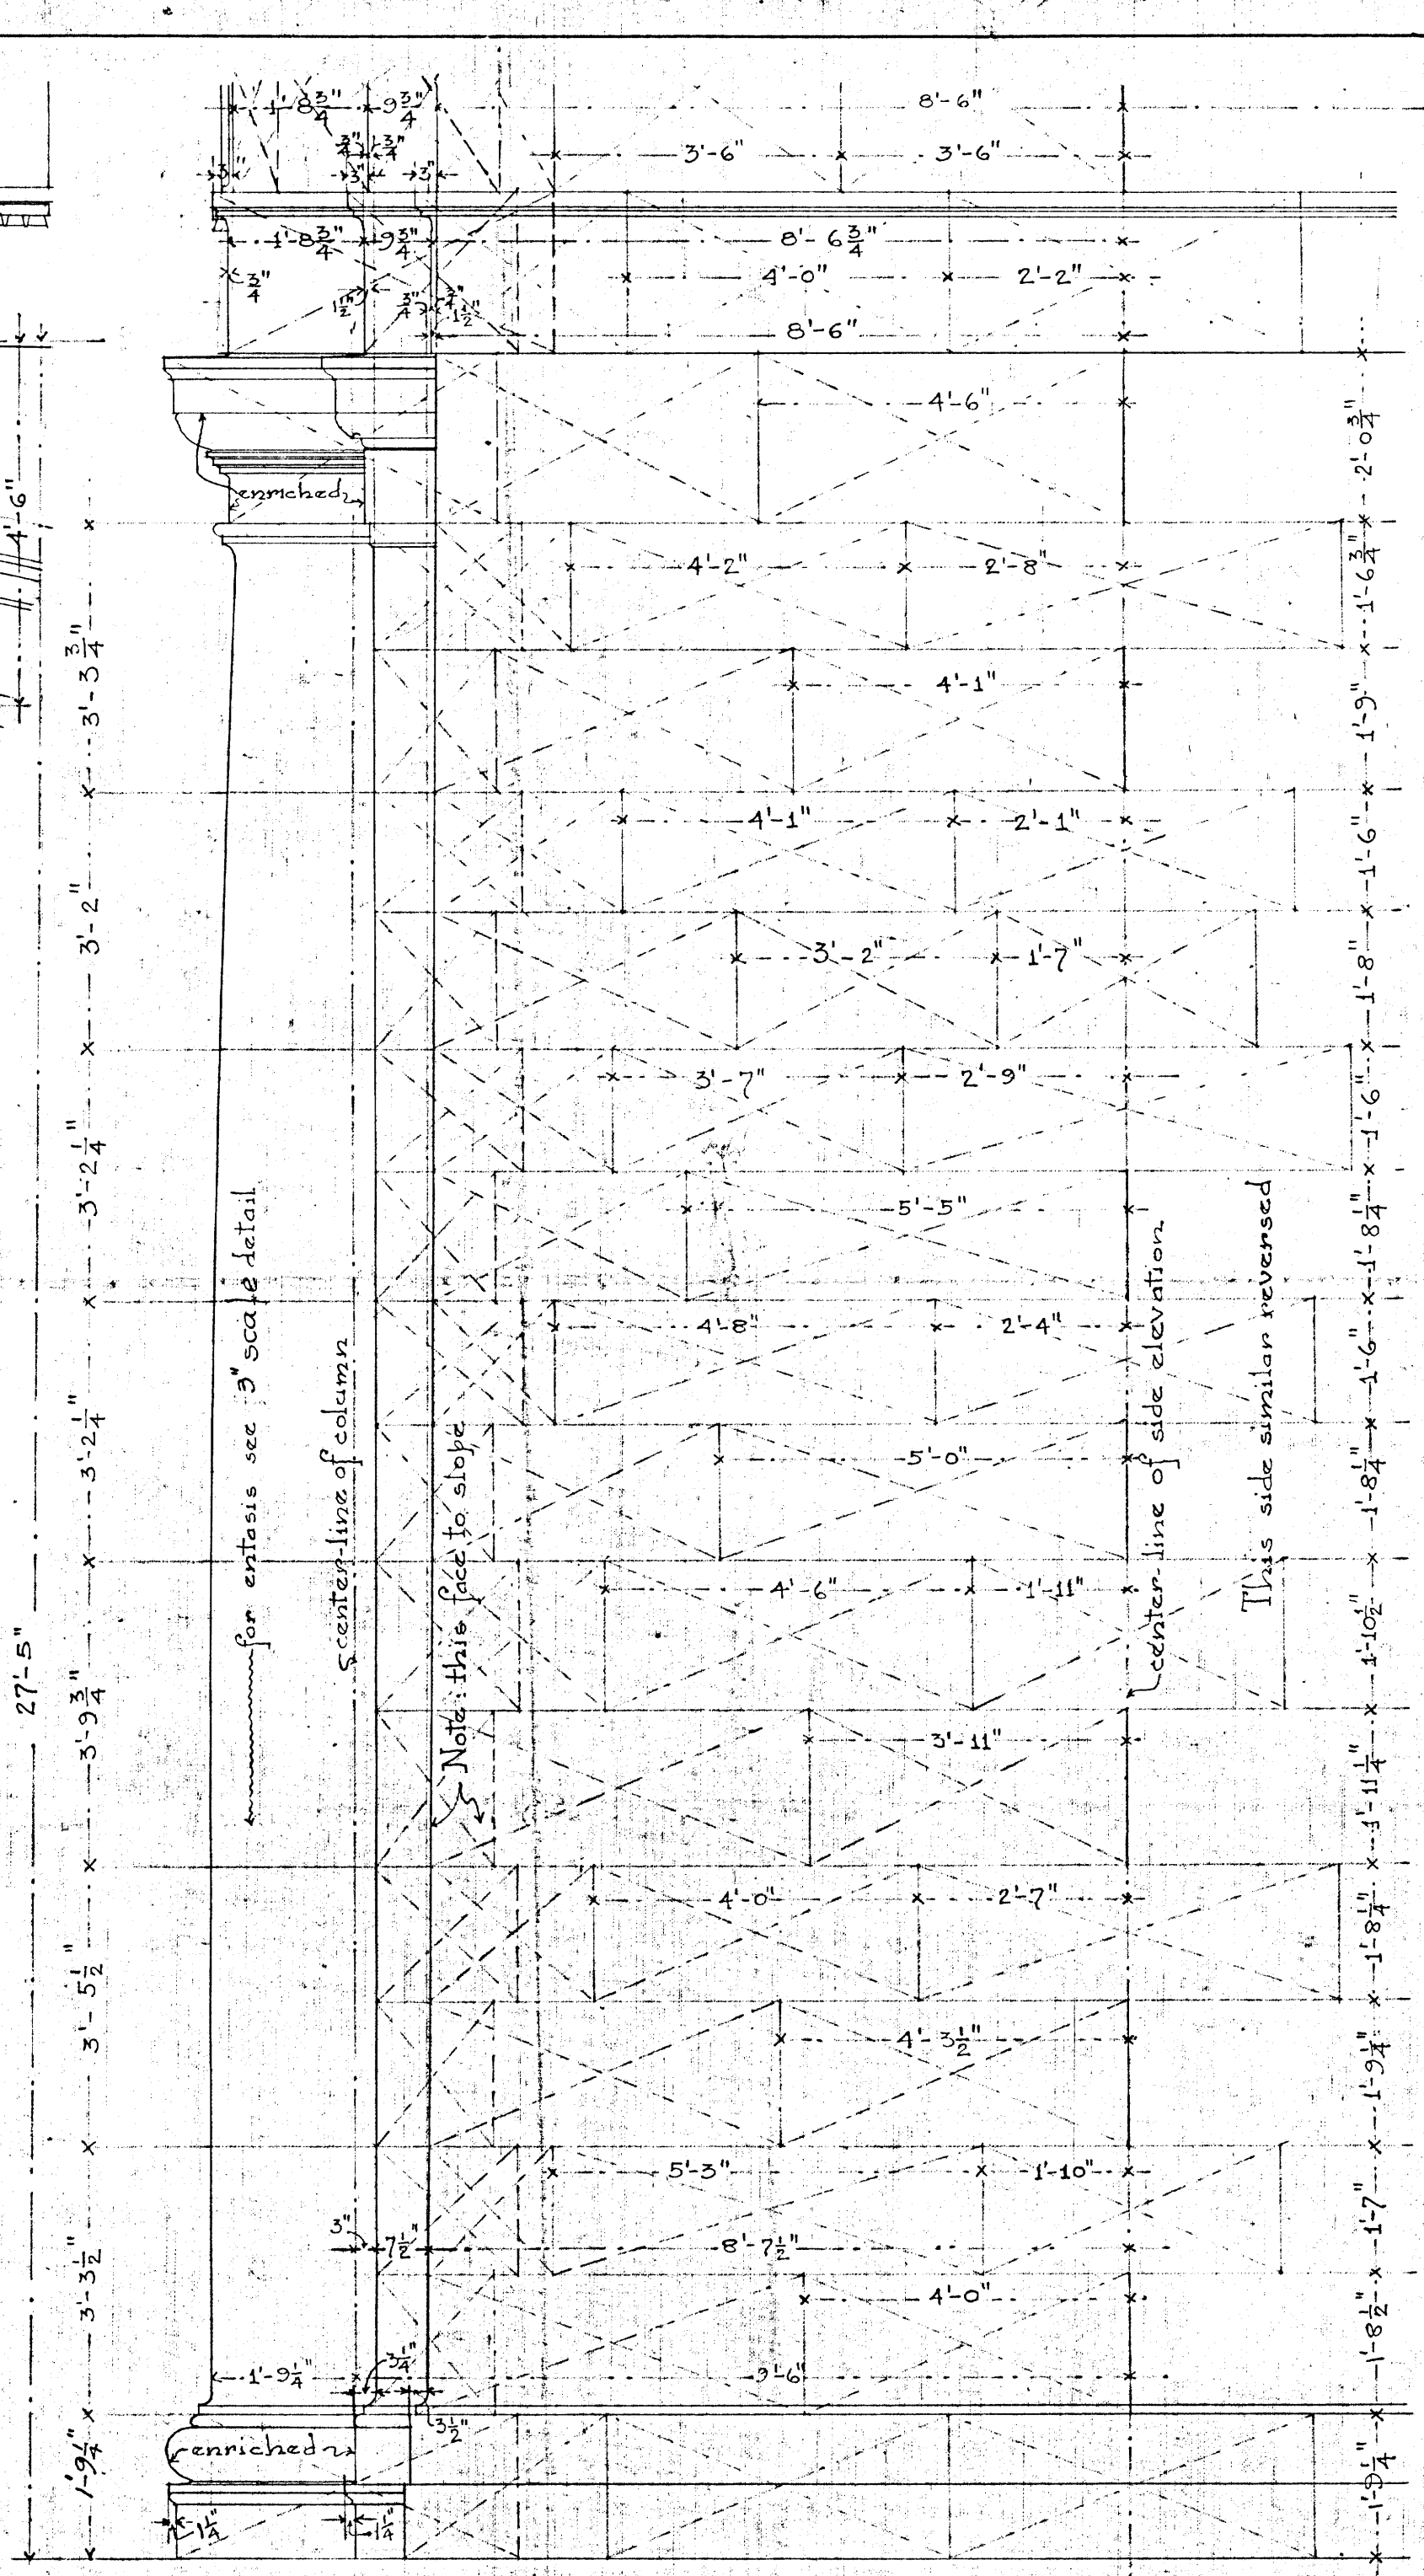


HALF SIDE ELEVATION

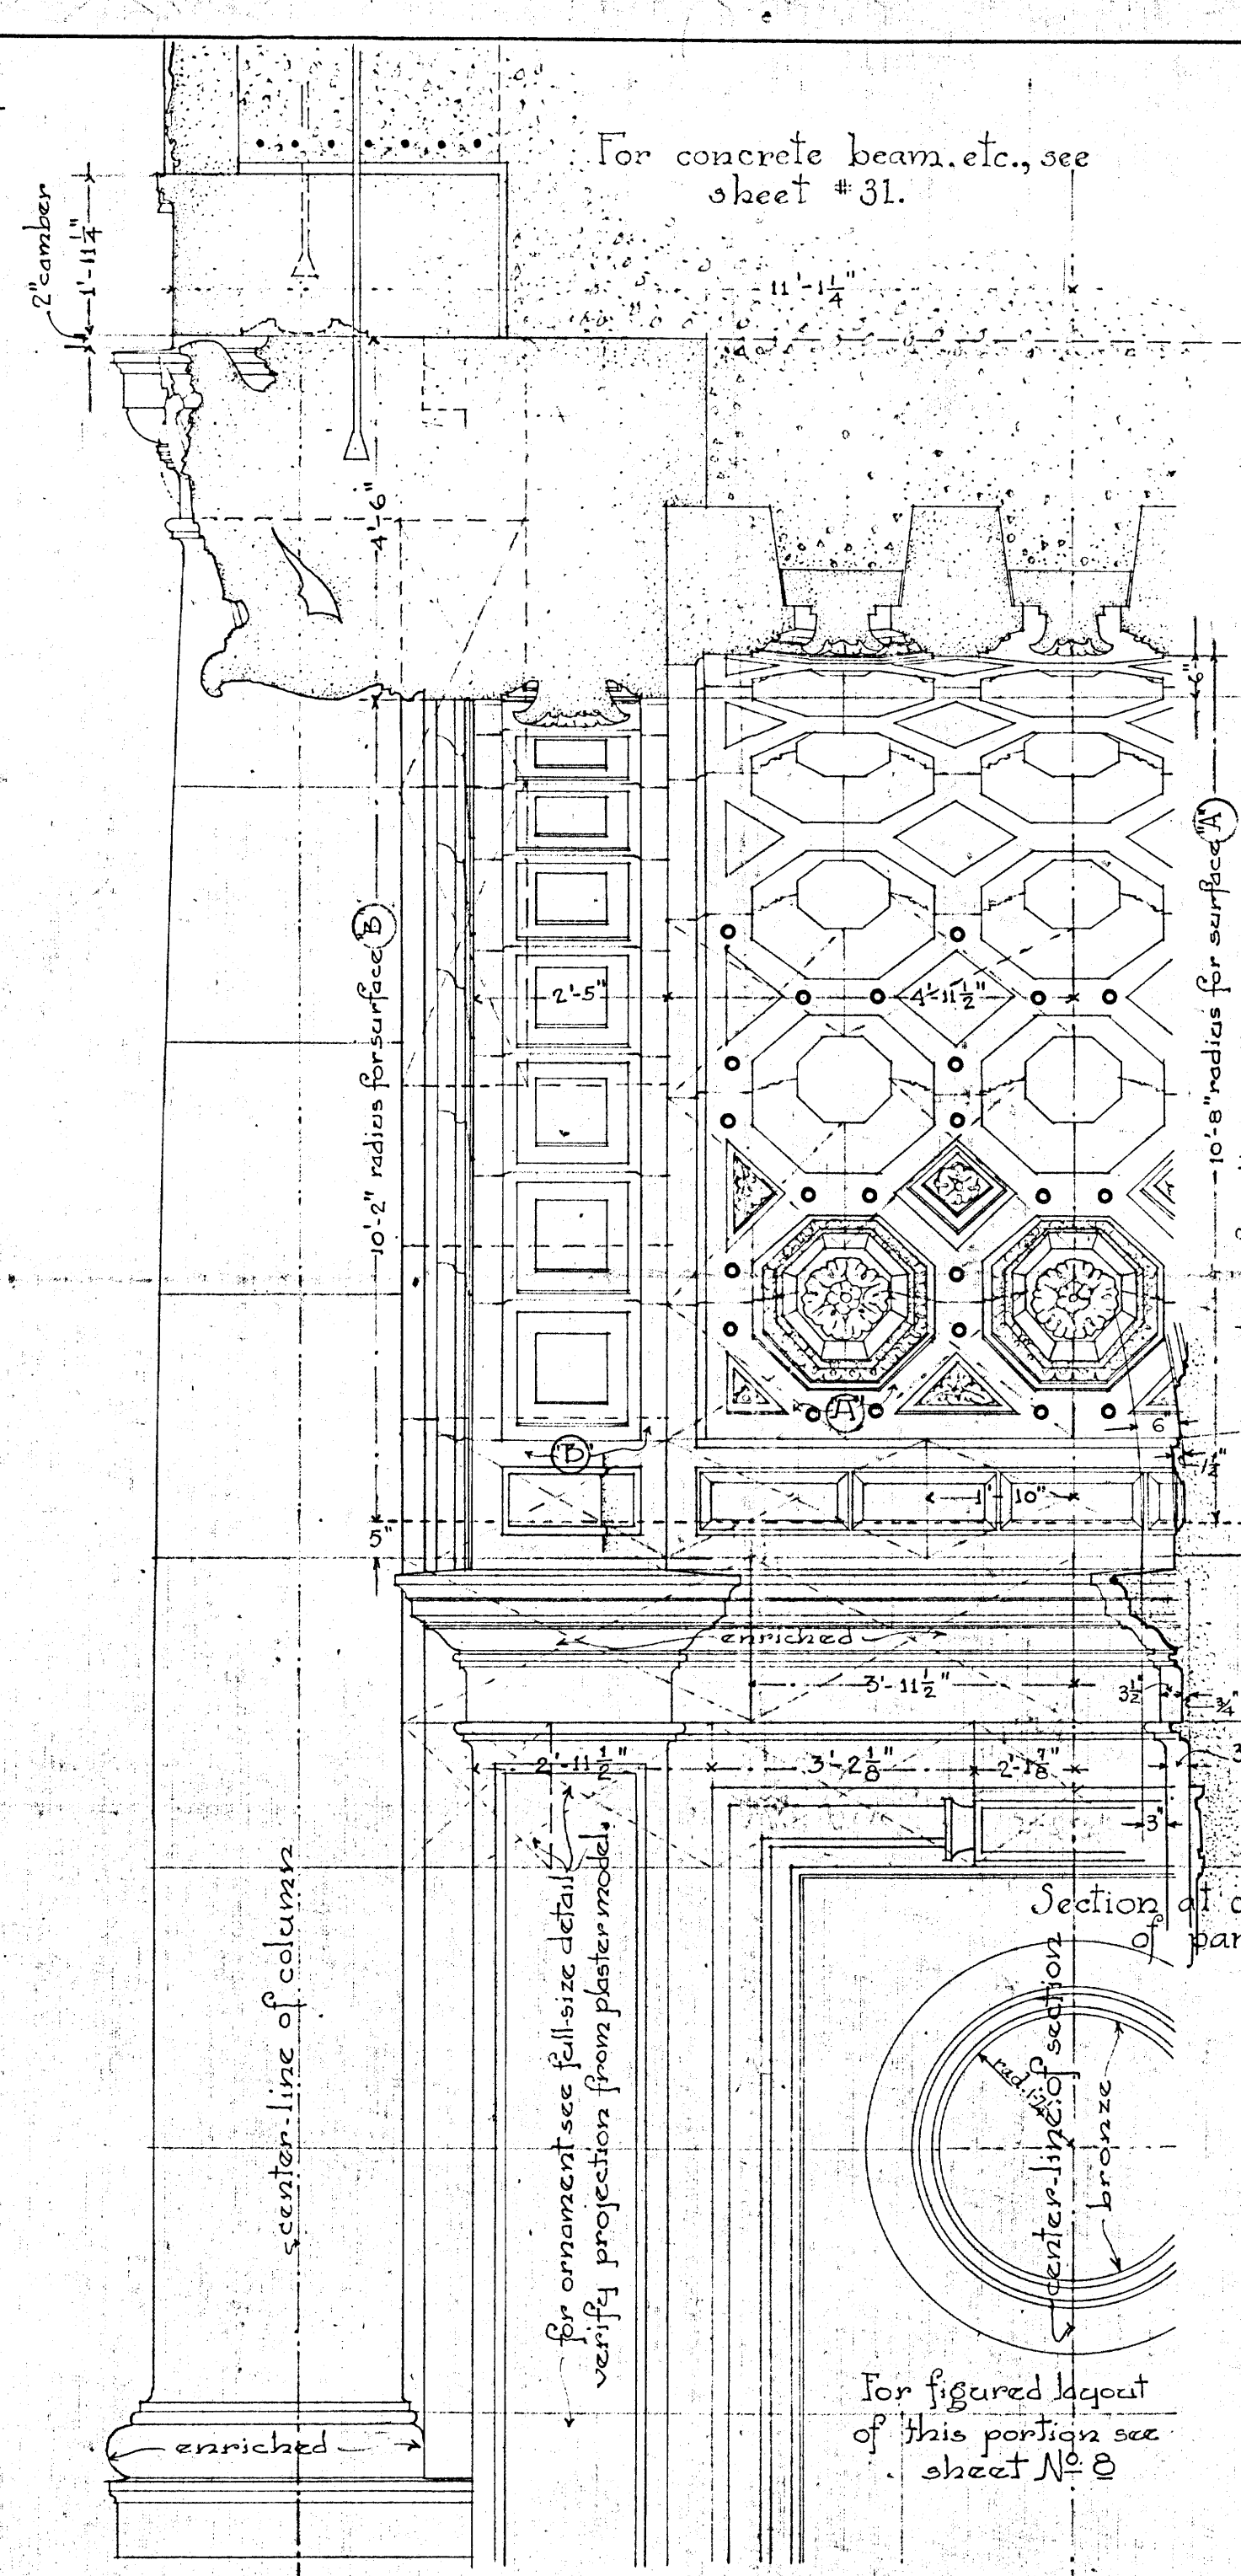


HALF SECTION

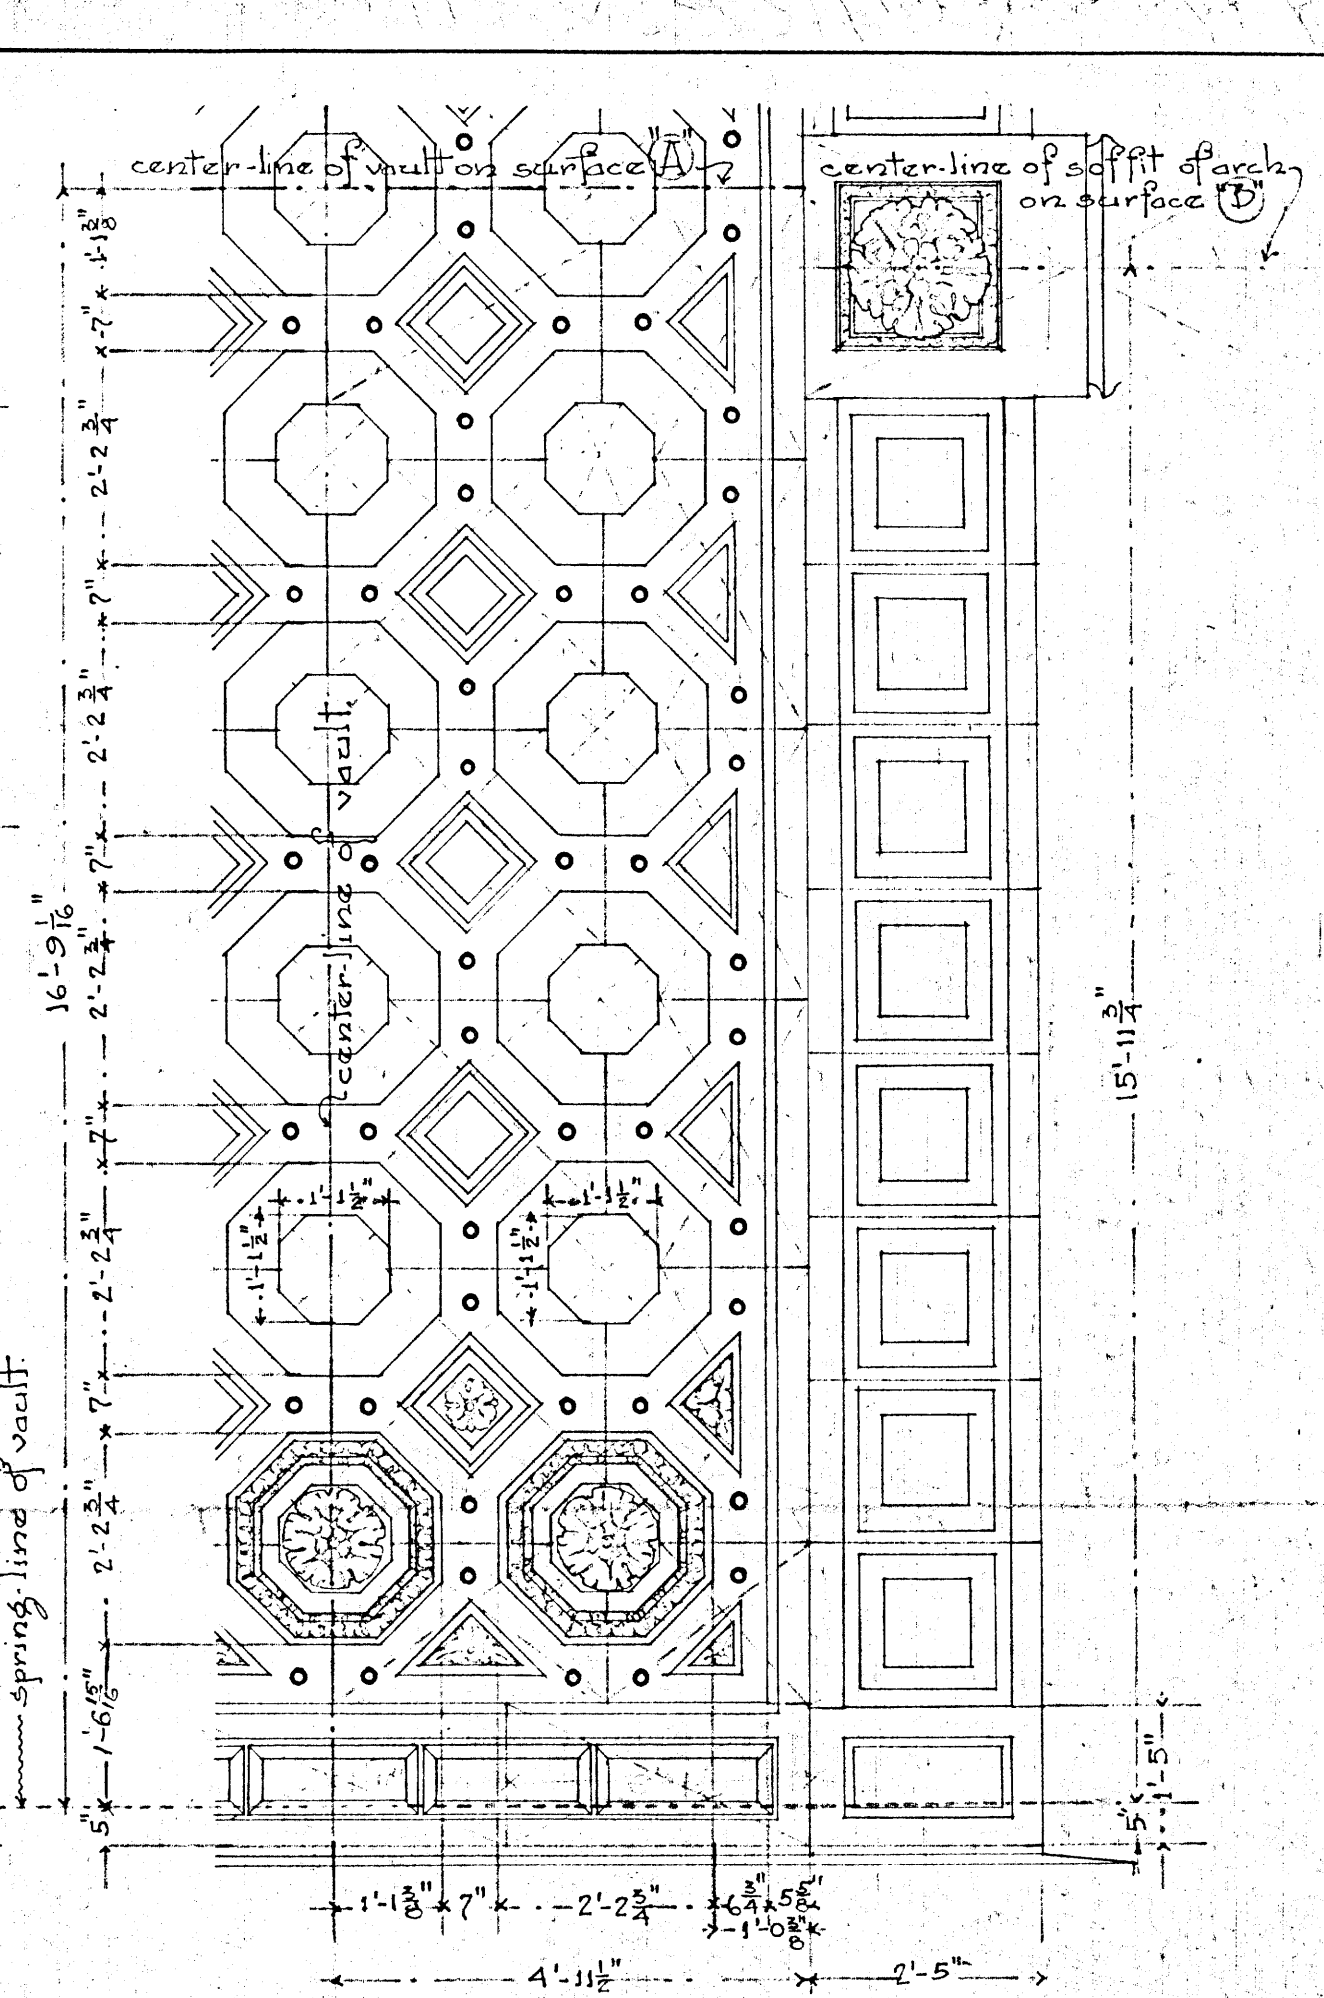

HALF PLAN OF VAULT
Developed on Surfaces "A" and "B"

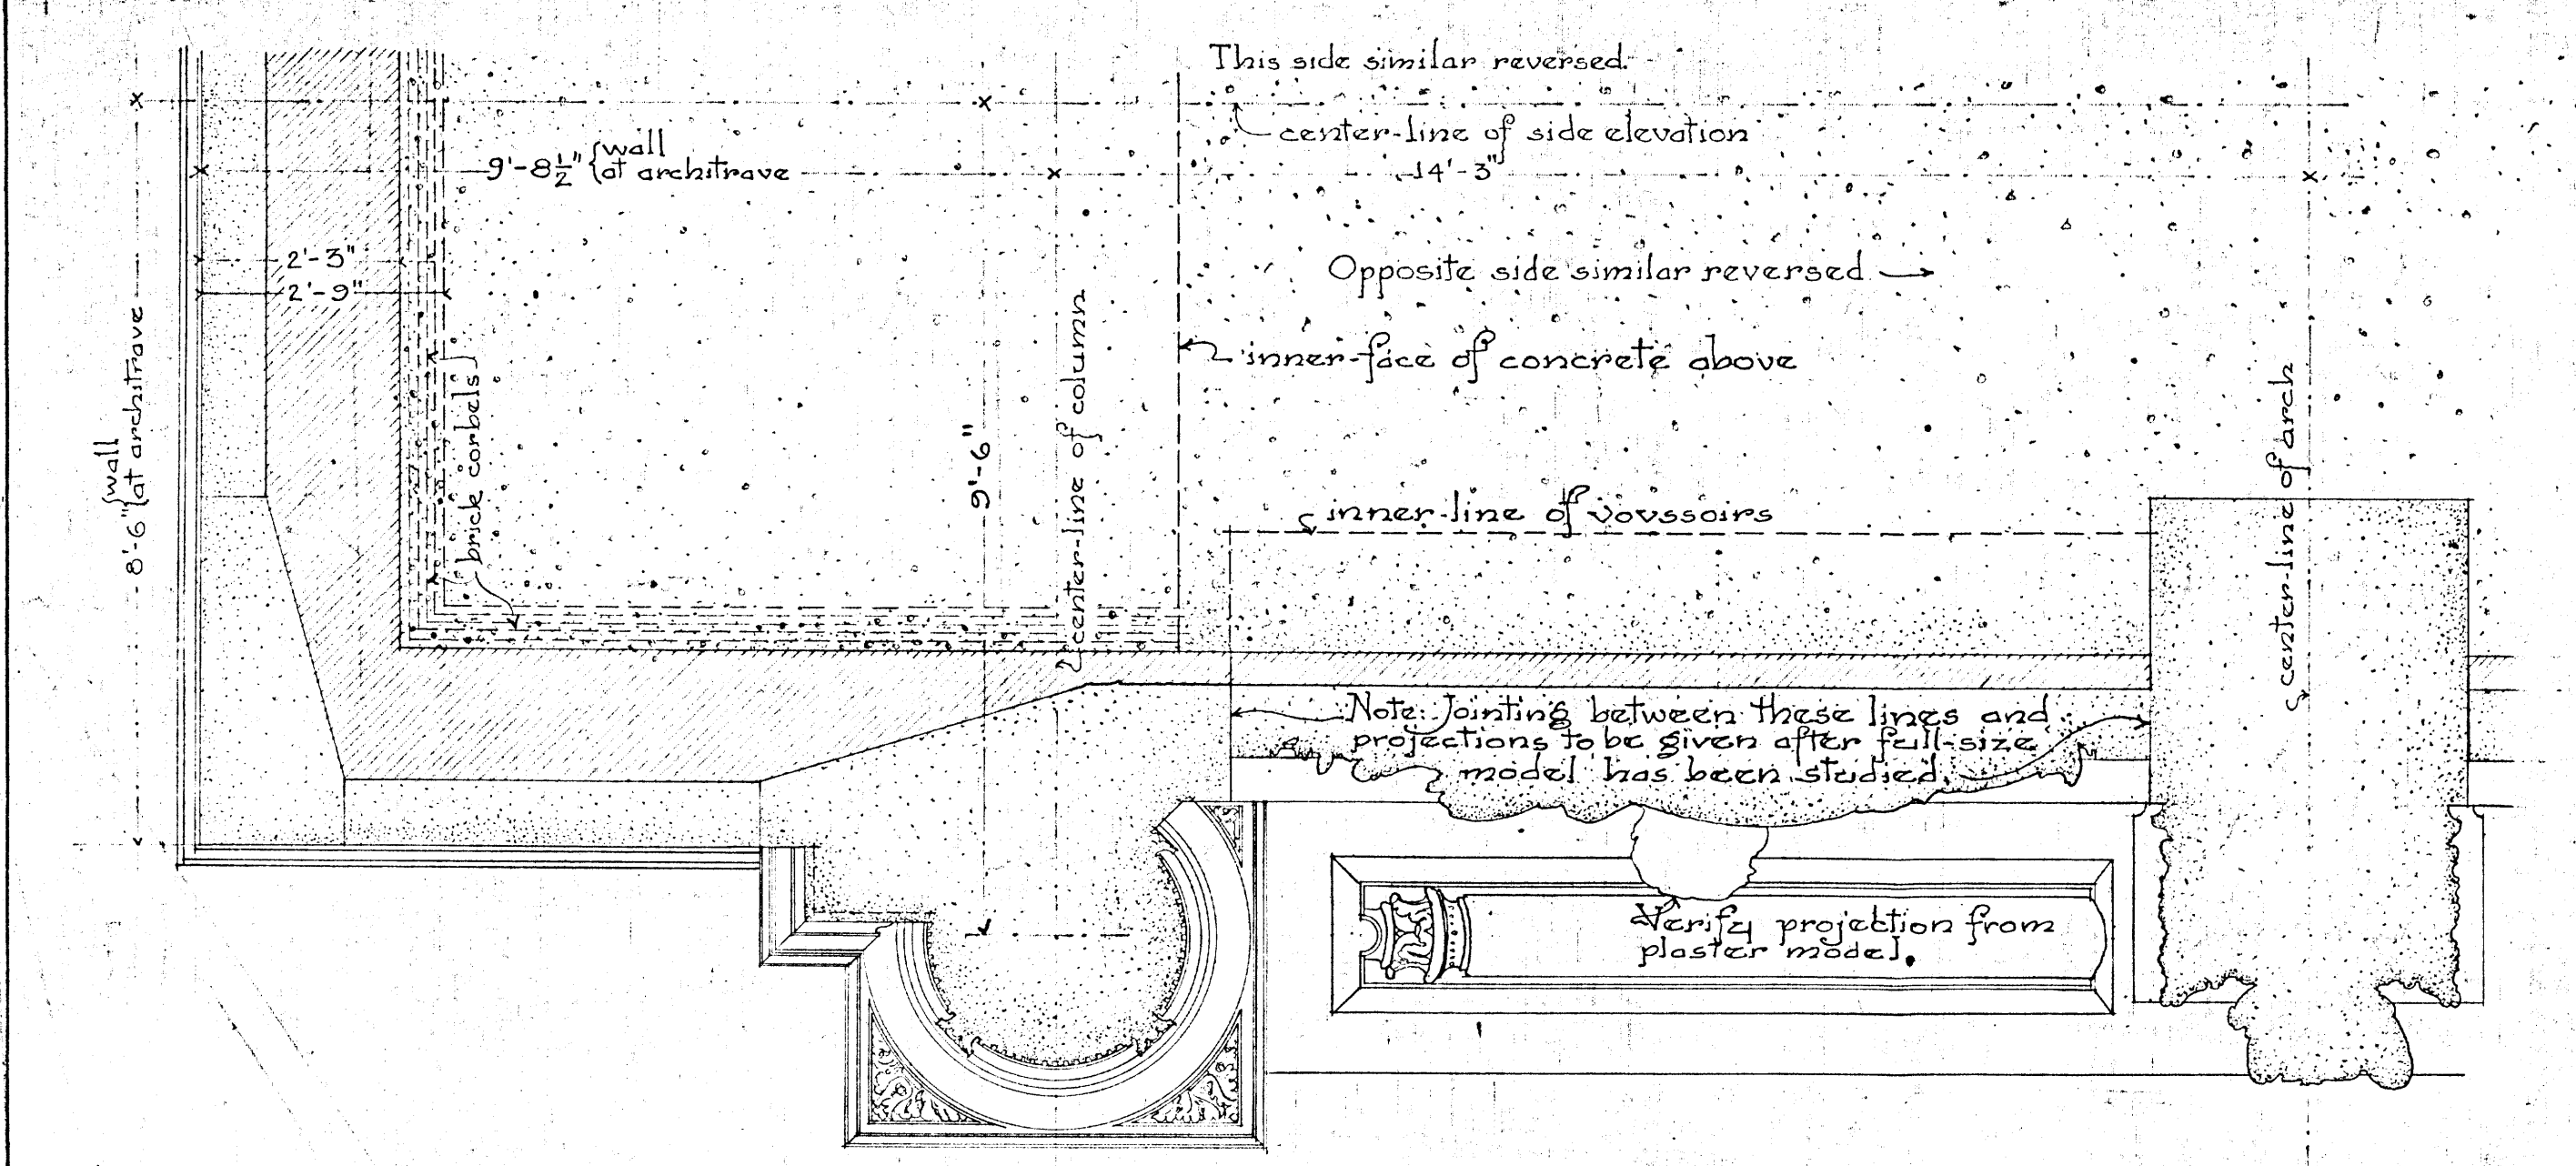

HALF PLAN THROUGH NECKING OF COLUMN
Looking Up

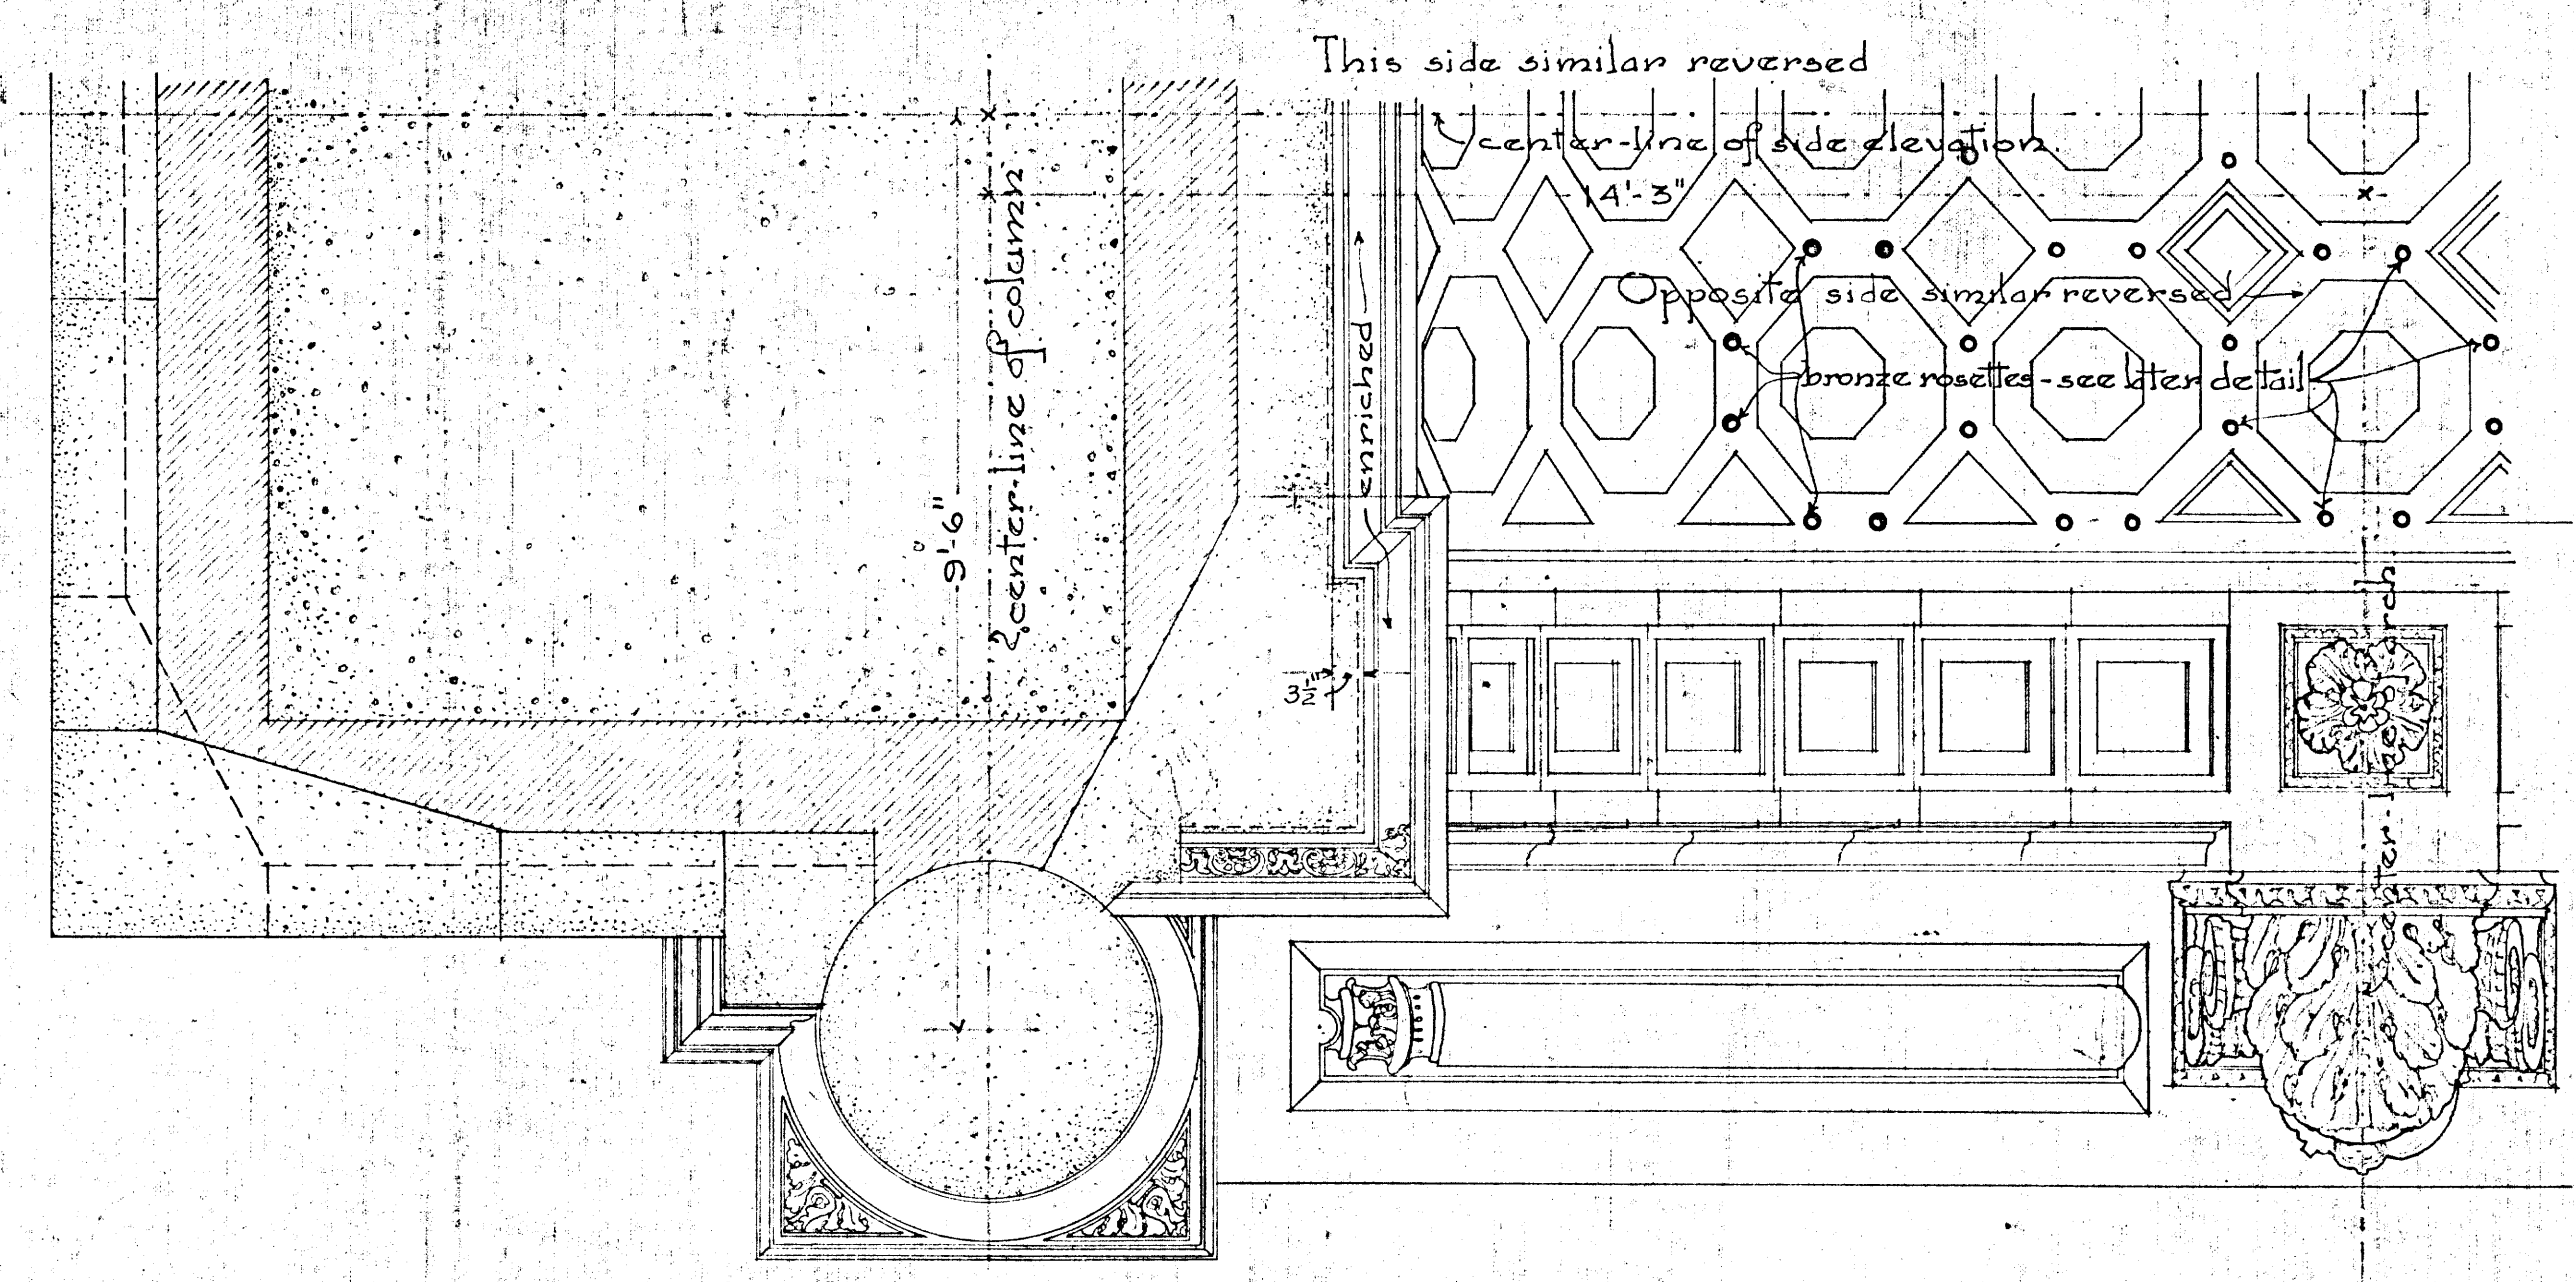

HALF PLAN THROUGH NECKING OF IMPOST
Looking Up

FIGURED LAYOUT OF STONEMWORK
of middle portion of the
WASHINGTON MEMORIAL ARCH
VALLEY FORGE PENNA.
Scale. 1/2"=1 foot Date June 17'12. Sheet Number 21.
Verify all measurements at the monument.

PAVL P. CRET
ARCHITECT
1530 Chestnut Street
Philadelphia.

9/10/21
7/21/21
21