


MEMORIAL ARCH AT VALLEY FORGE PA.




PAUL P. CRET
ARCHITECT

1530 CHESTNUT ST. PHILA.

Scale $\frac{1}{4}$ " = 1'-0" Date March 26, 12. Sheet No. 6

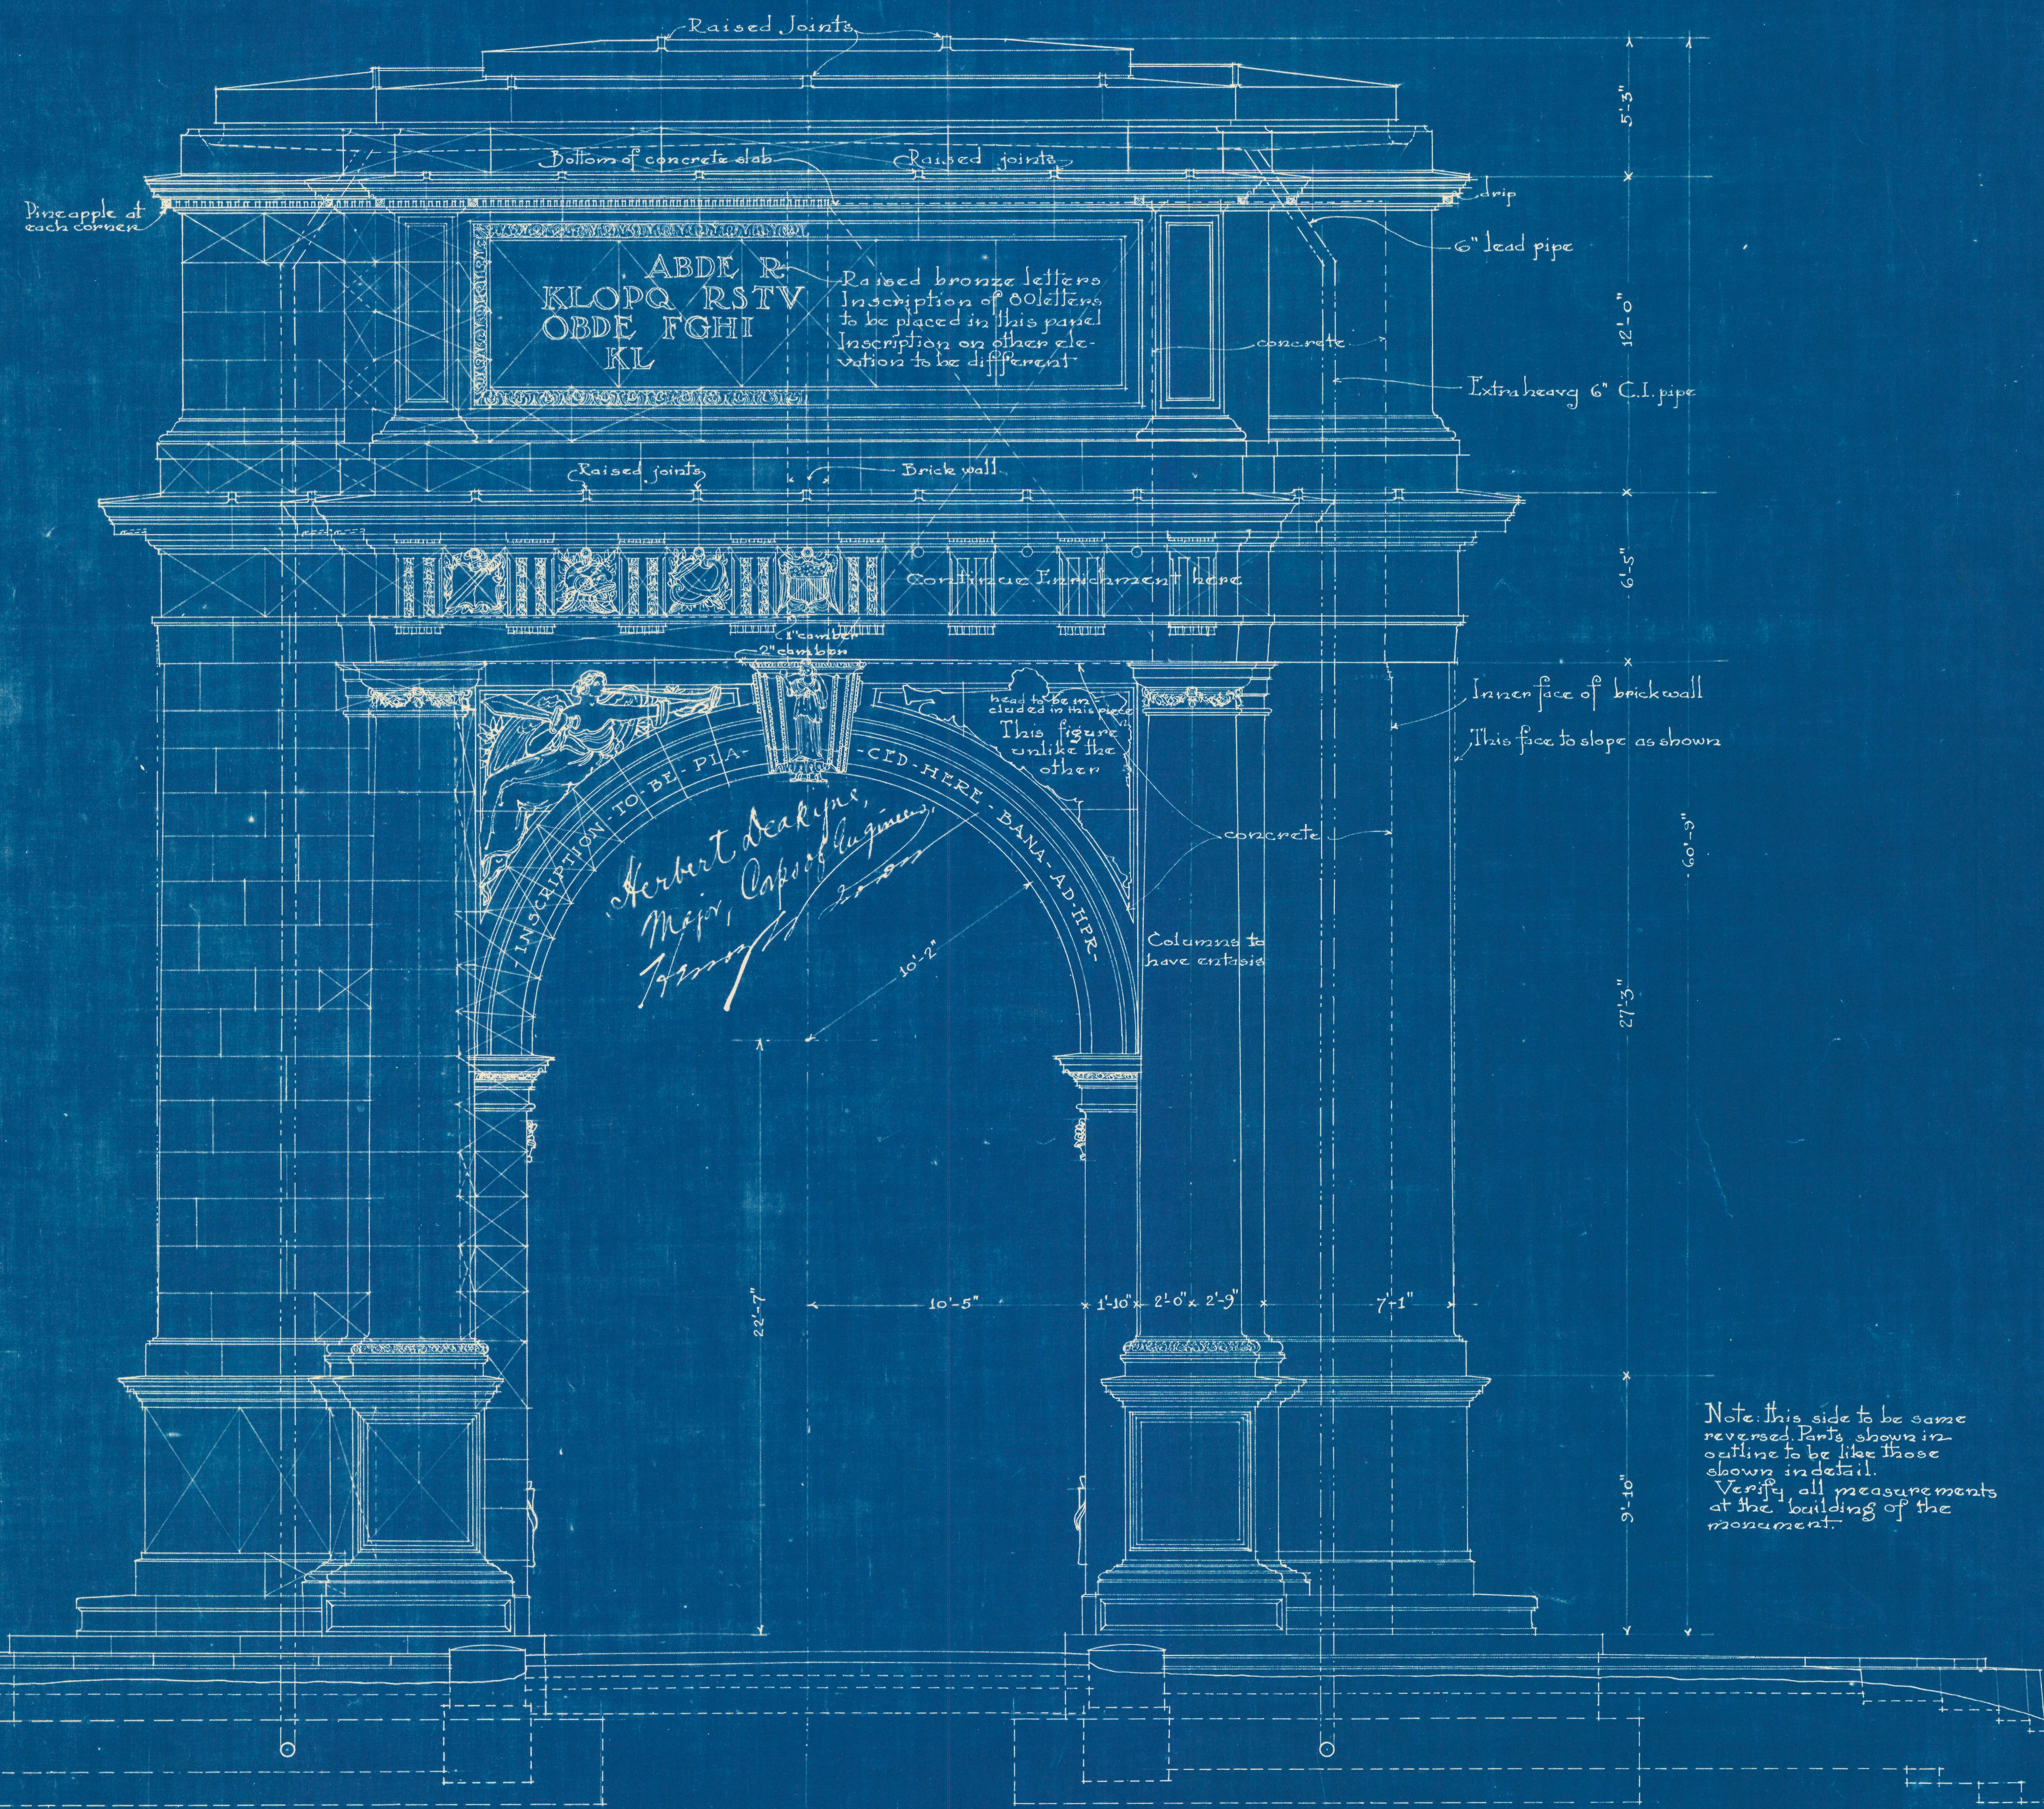

SOUTH ELEVATION
North Elevation similar

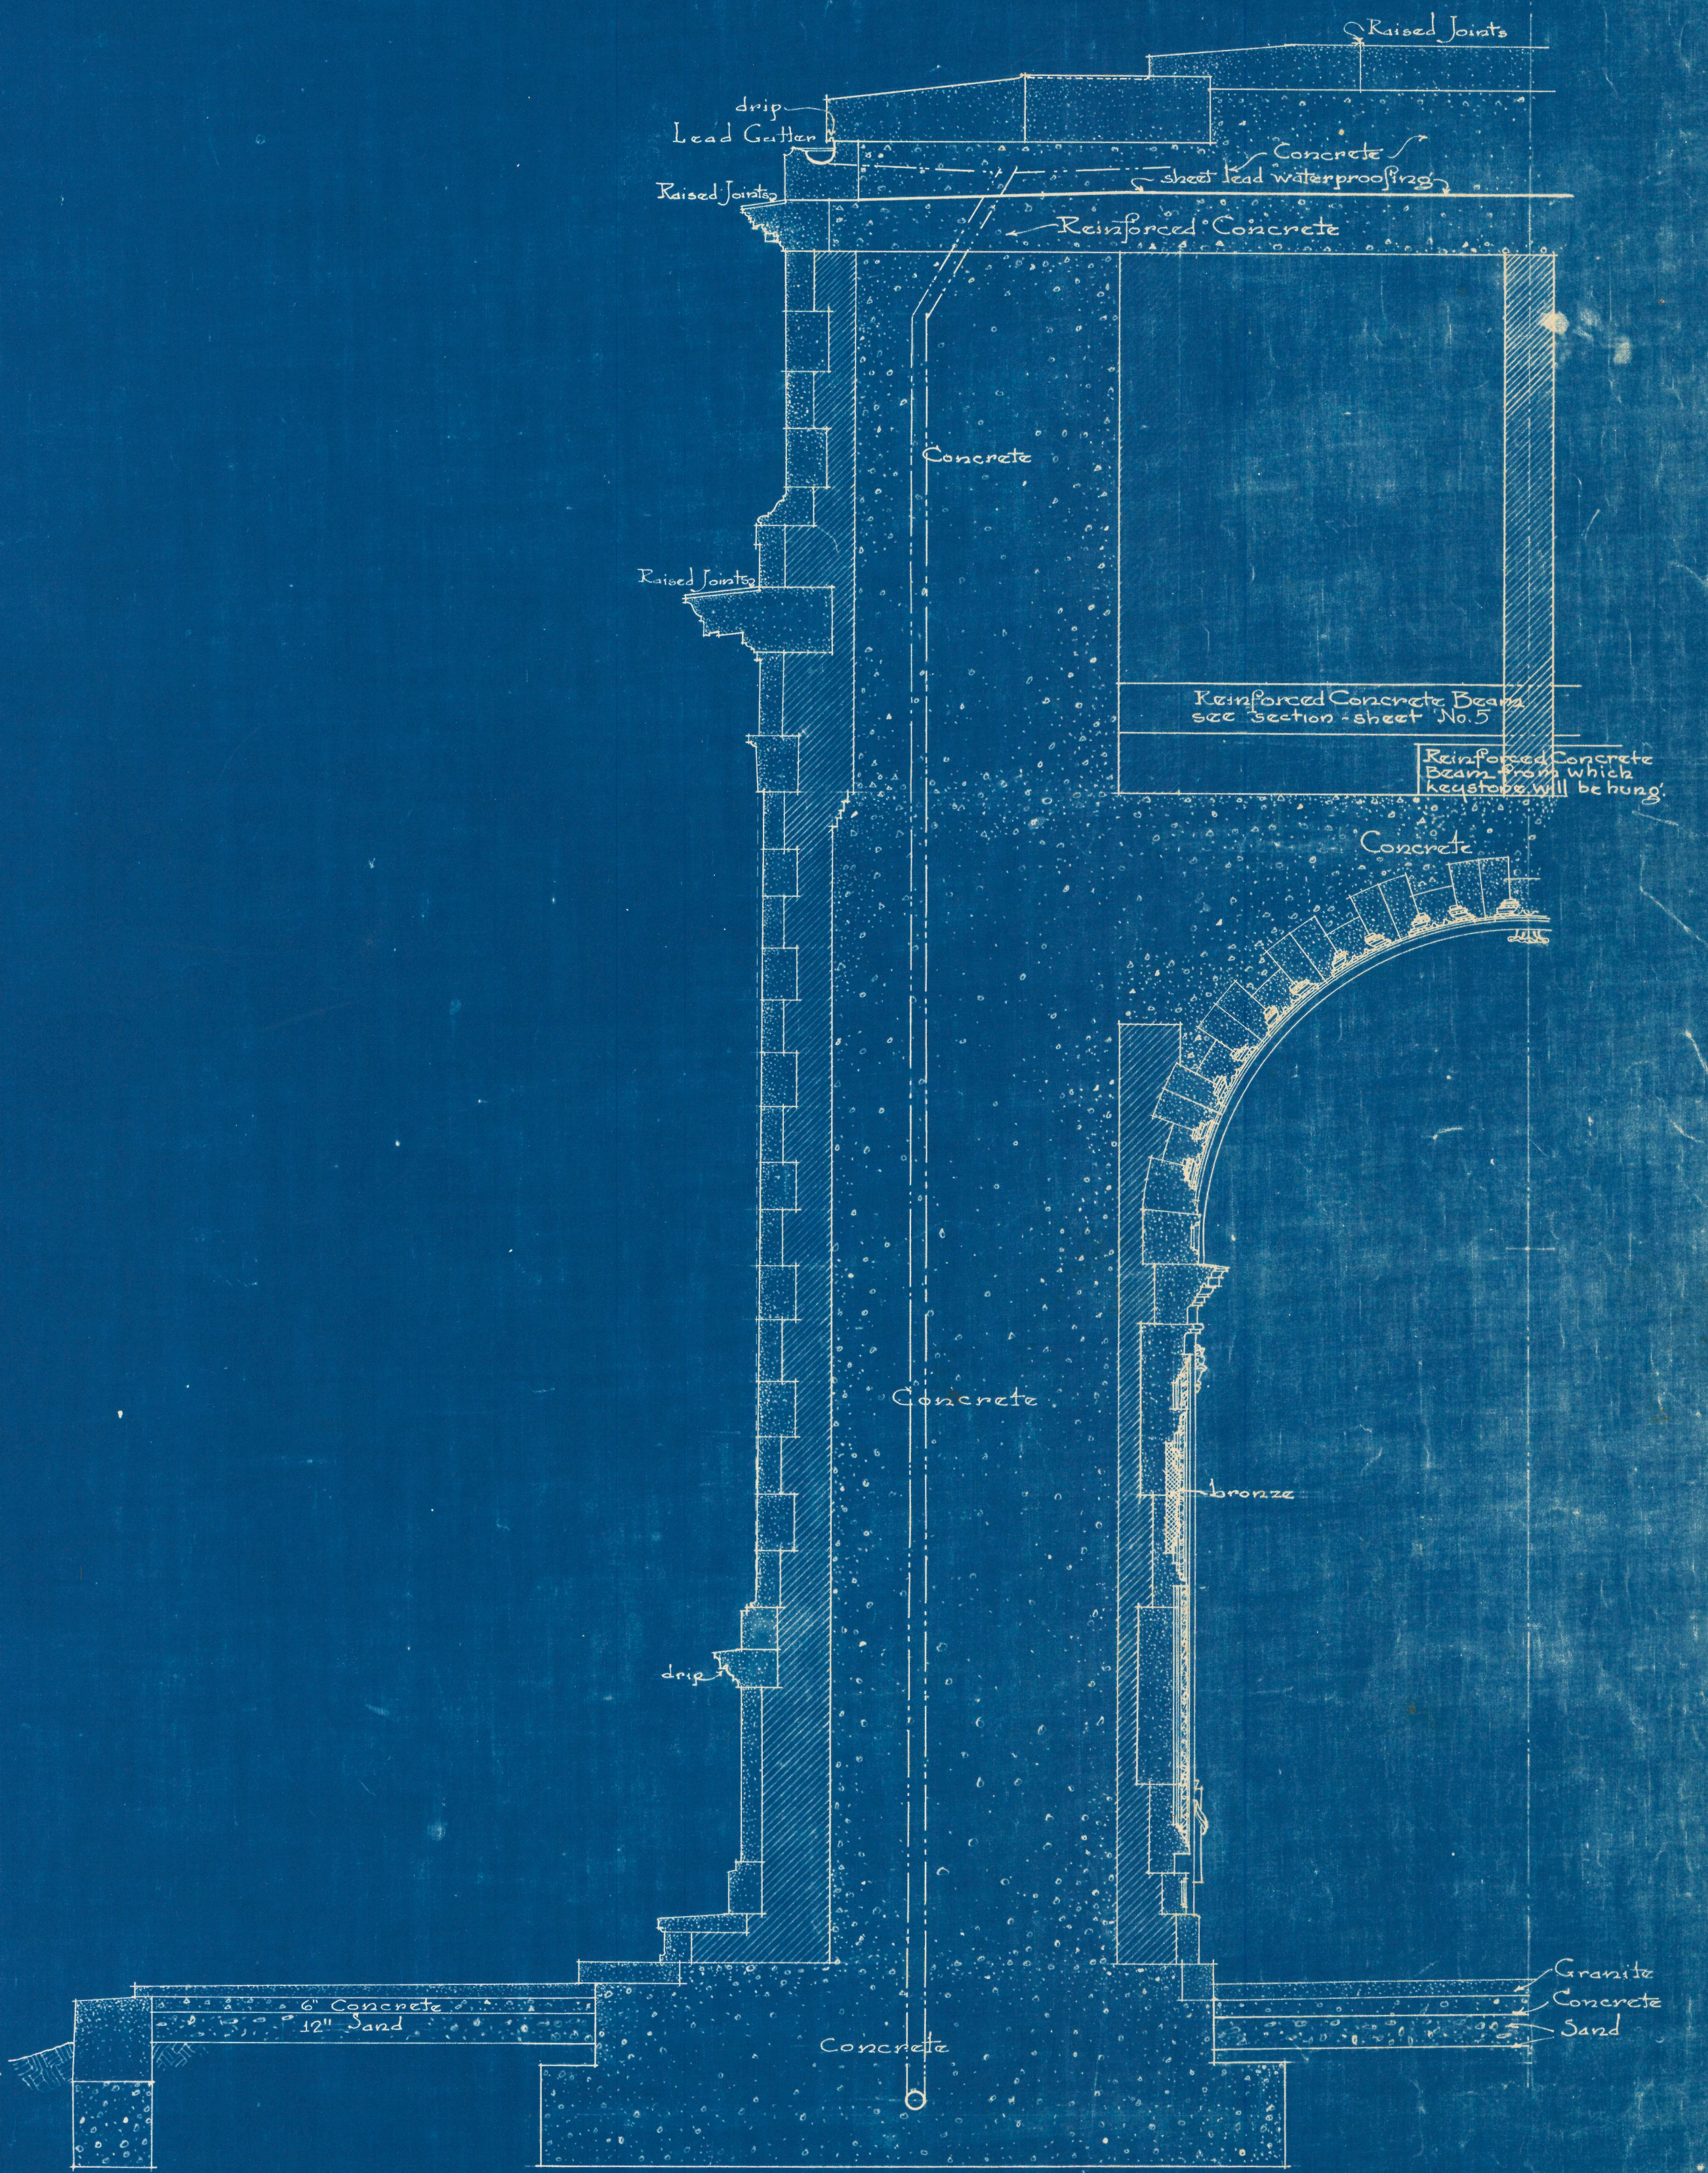

HALF SECTION

Note this side to be same reversed than shown in outline to be like those shown in detail. Verify all measurements at the building of the monument.

