


MEMORIAL ARCH AT VALLEY FORGE PA.




• PAVLP CRET •
• ARCHITECT •

1530 CHESTNUT ST. PHILA.

Scale 1/4" = 1'-0" Date March 26, 12 Sheet No 5

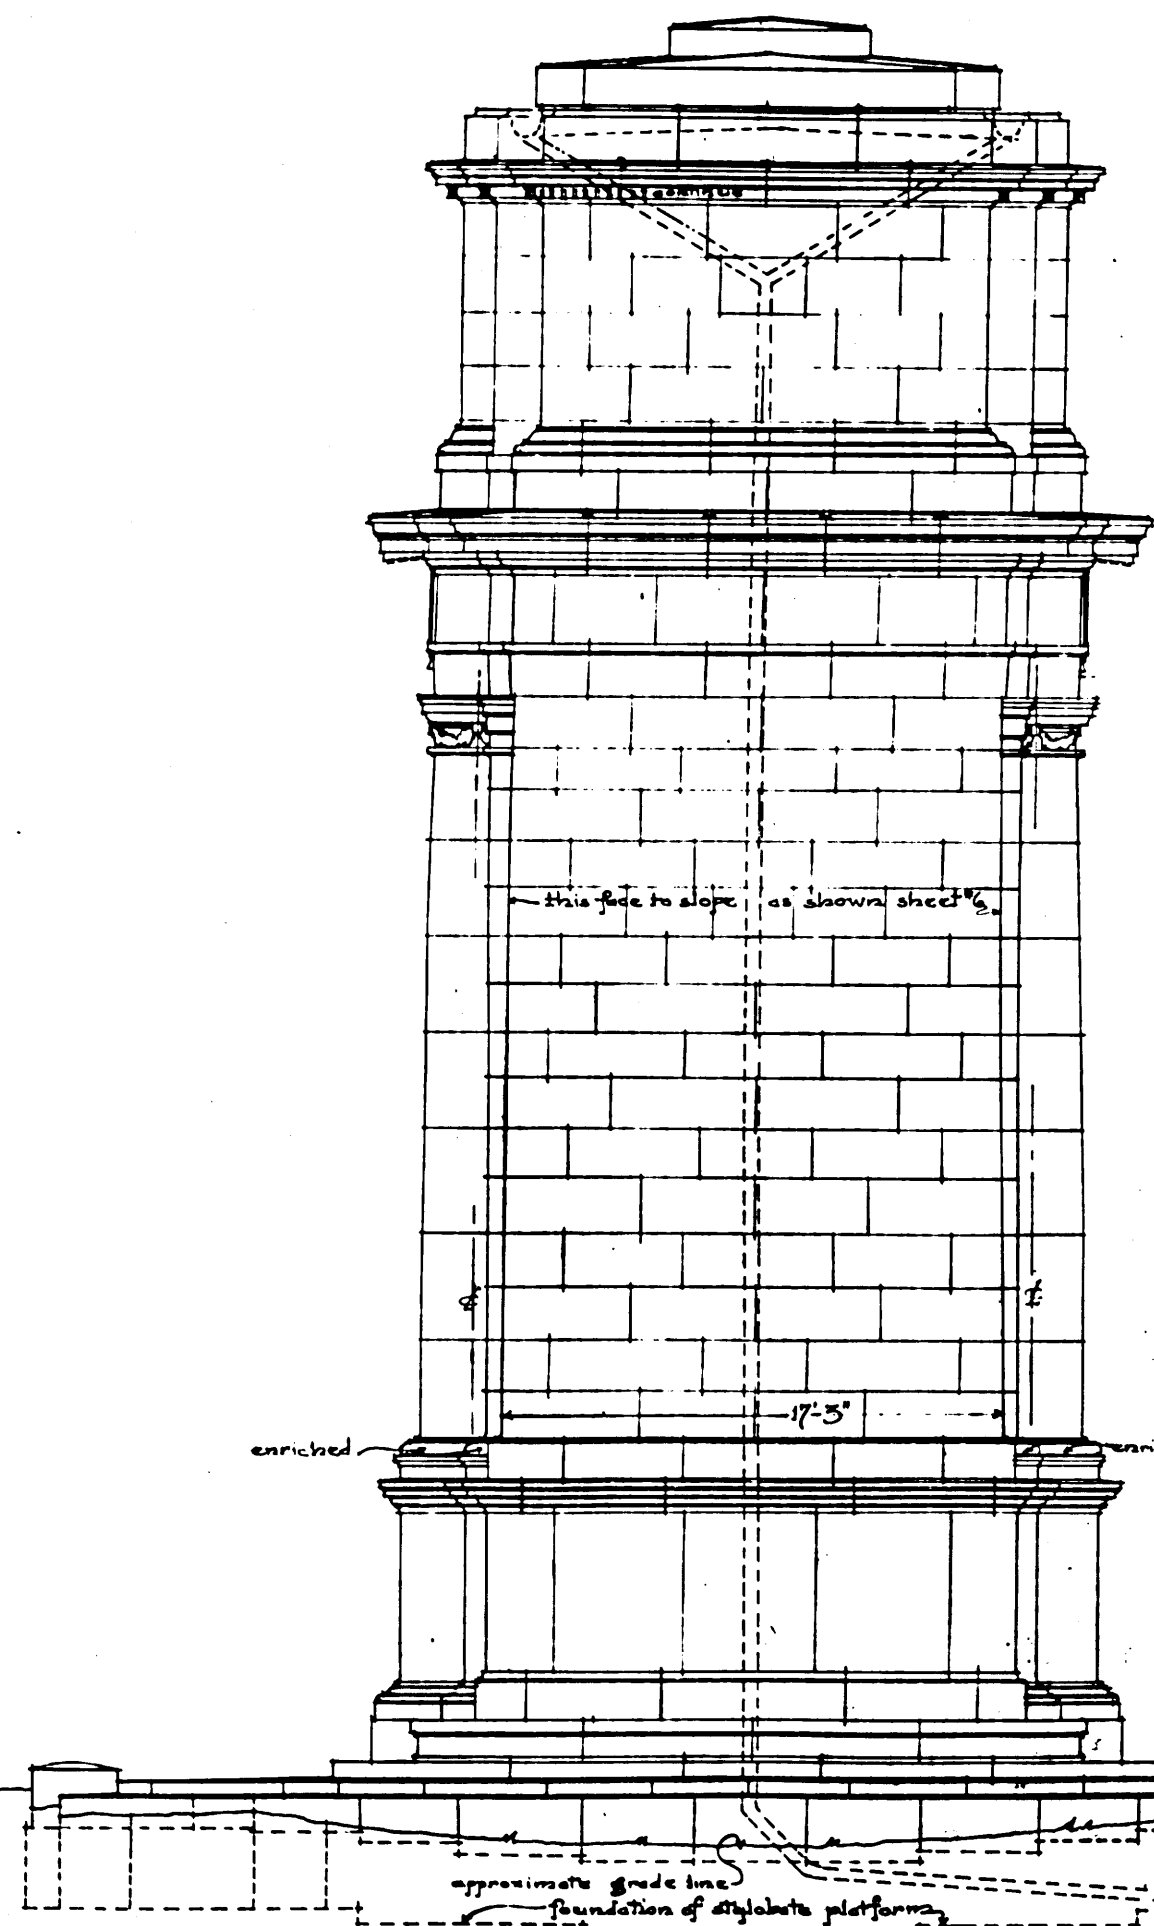

EAST ELEVATION
West Elevation Similar

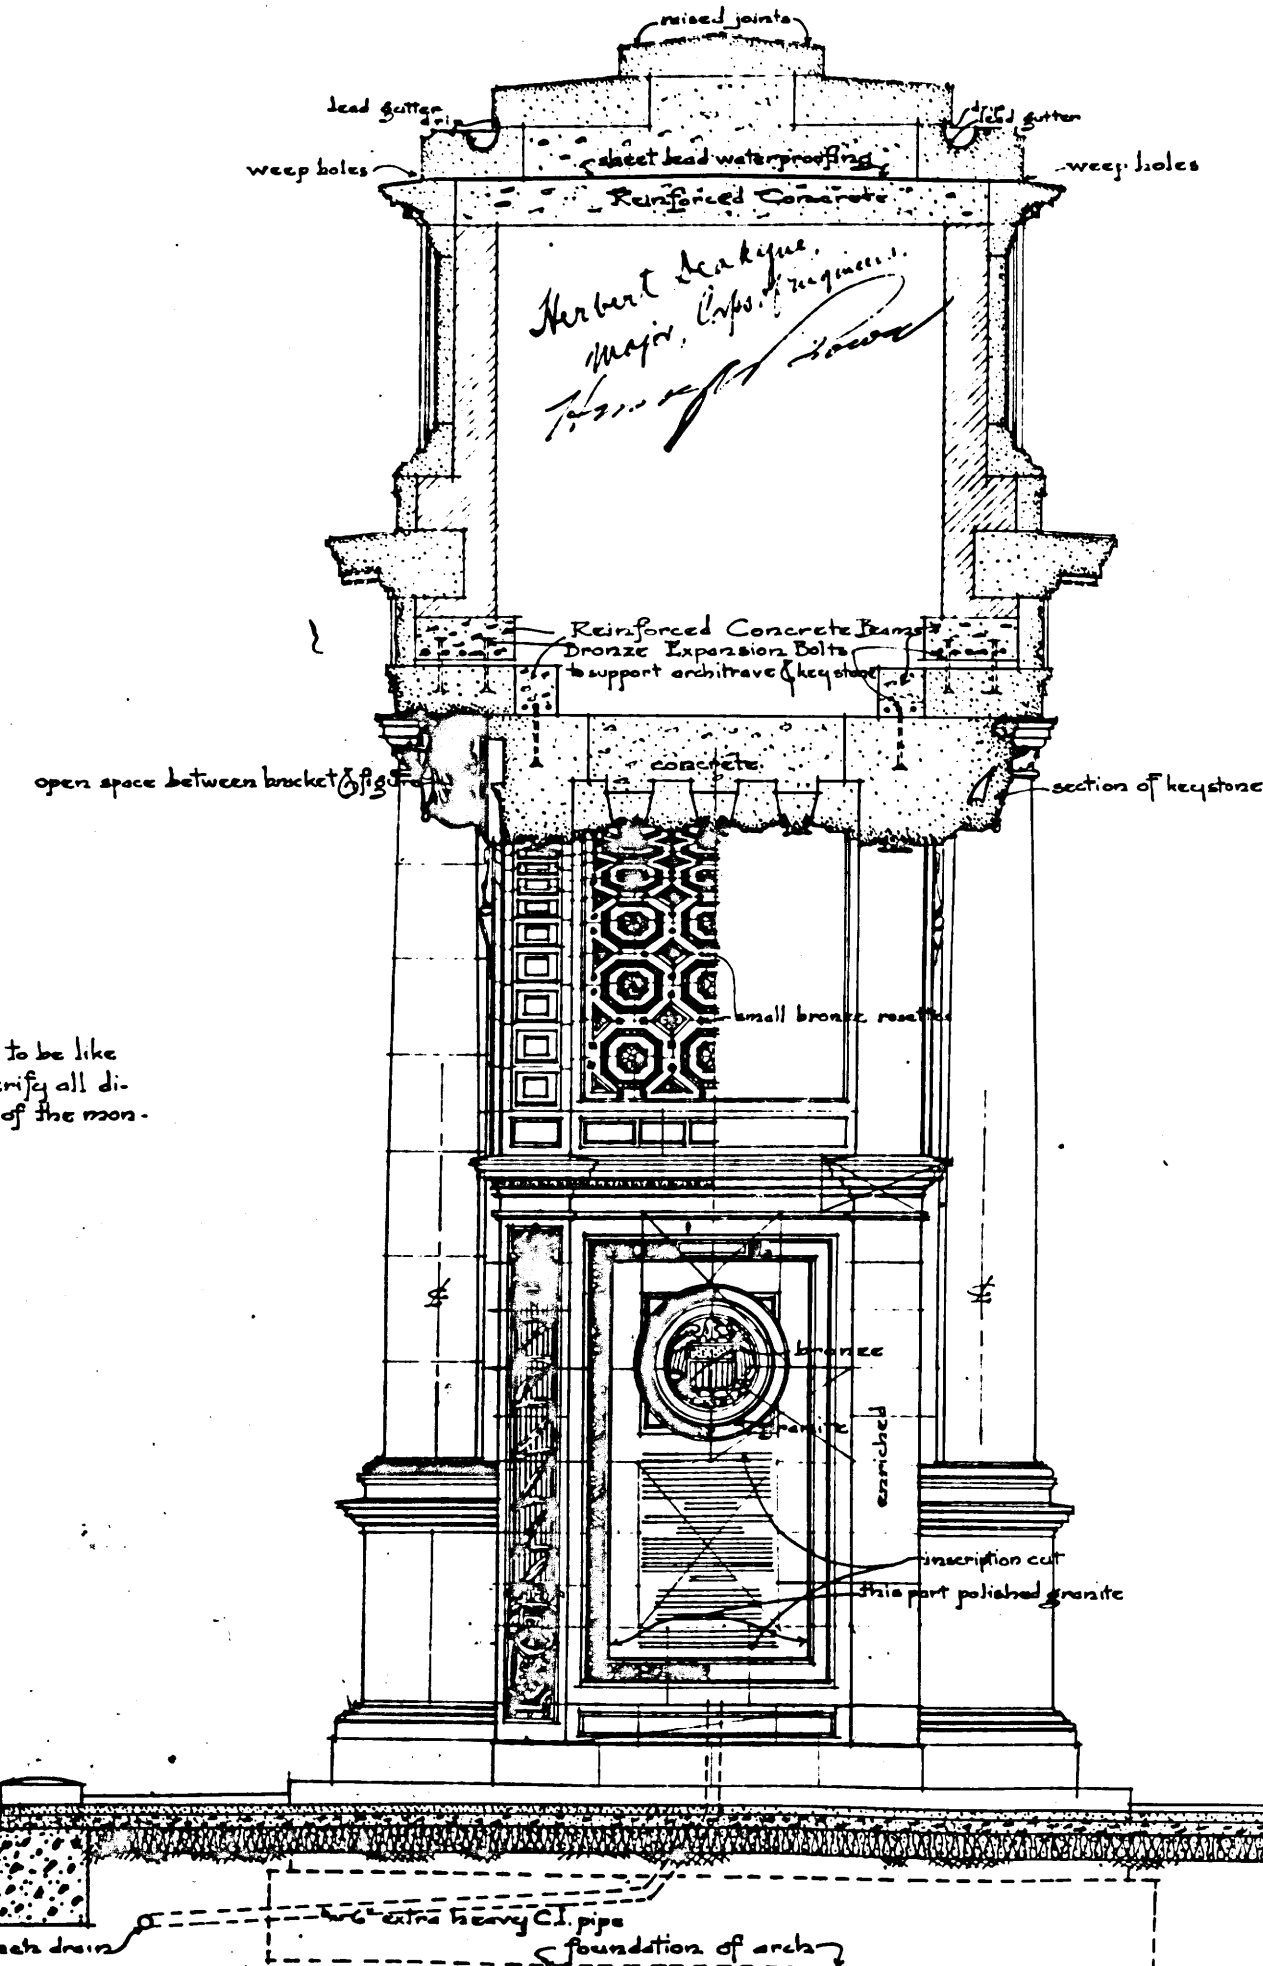

SECTION

Parts shown in outline to be like those shown in detail. Verify all dimensions at the building of the monument.

This photograph not to scale