


MEMORIAL ARCH AT VALLEY FORGE PA.




PAVLE CRET
ARCHITECT
1530 CHESTNUT ST. PHILA.

Scale $\frac{1}{4}" = 1'-0"$ Date March 26, 12. Sheet No. 6

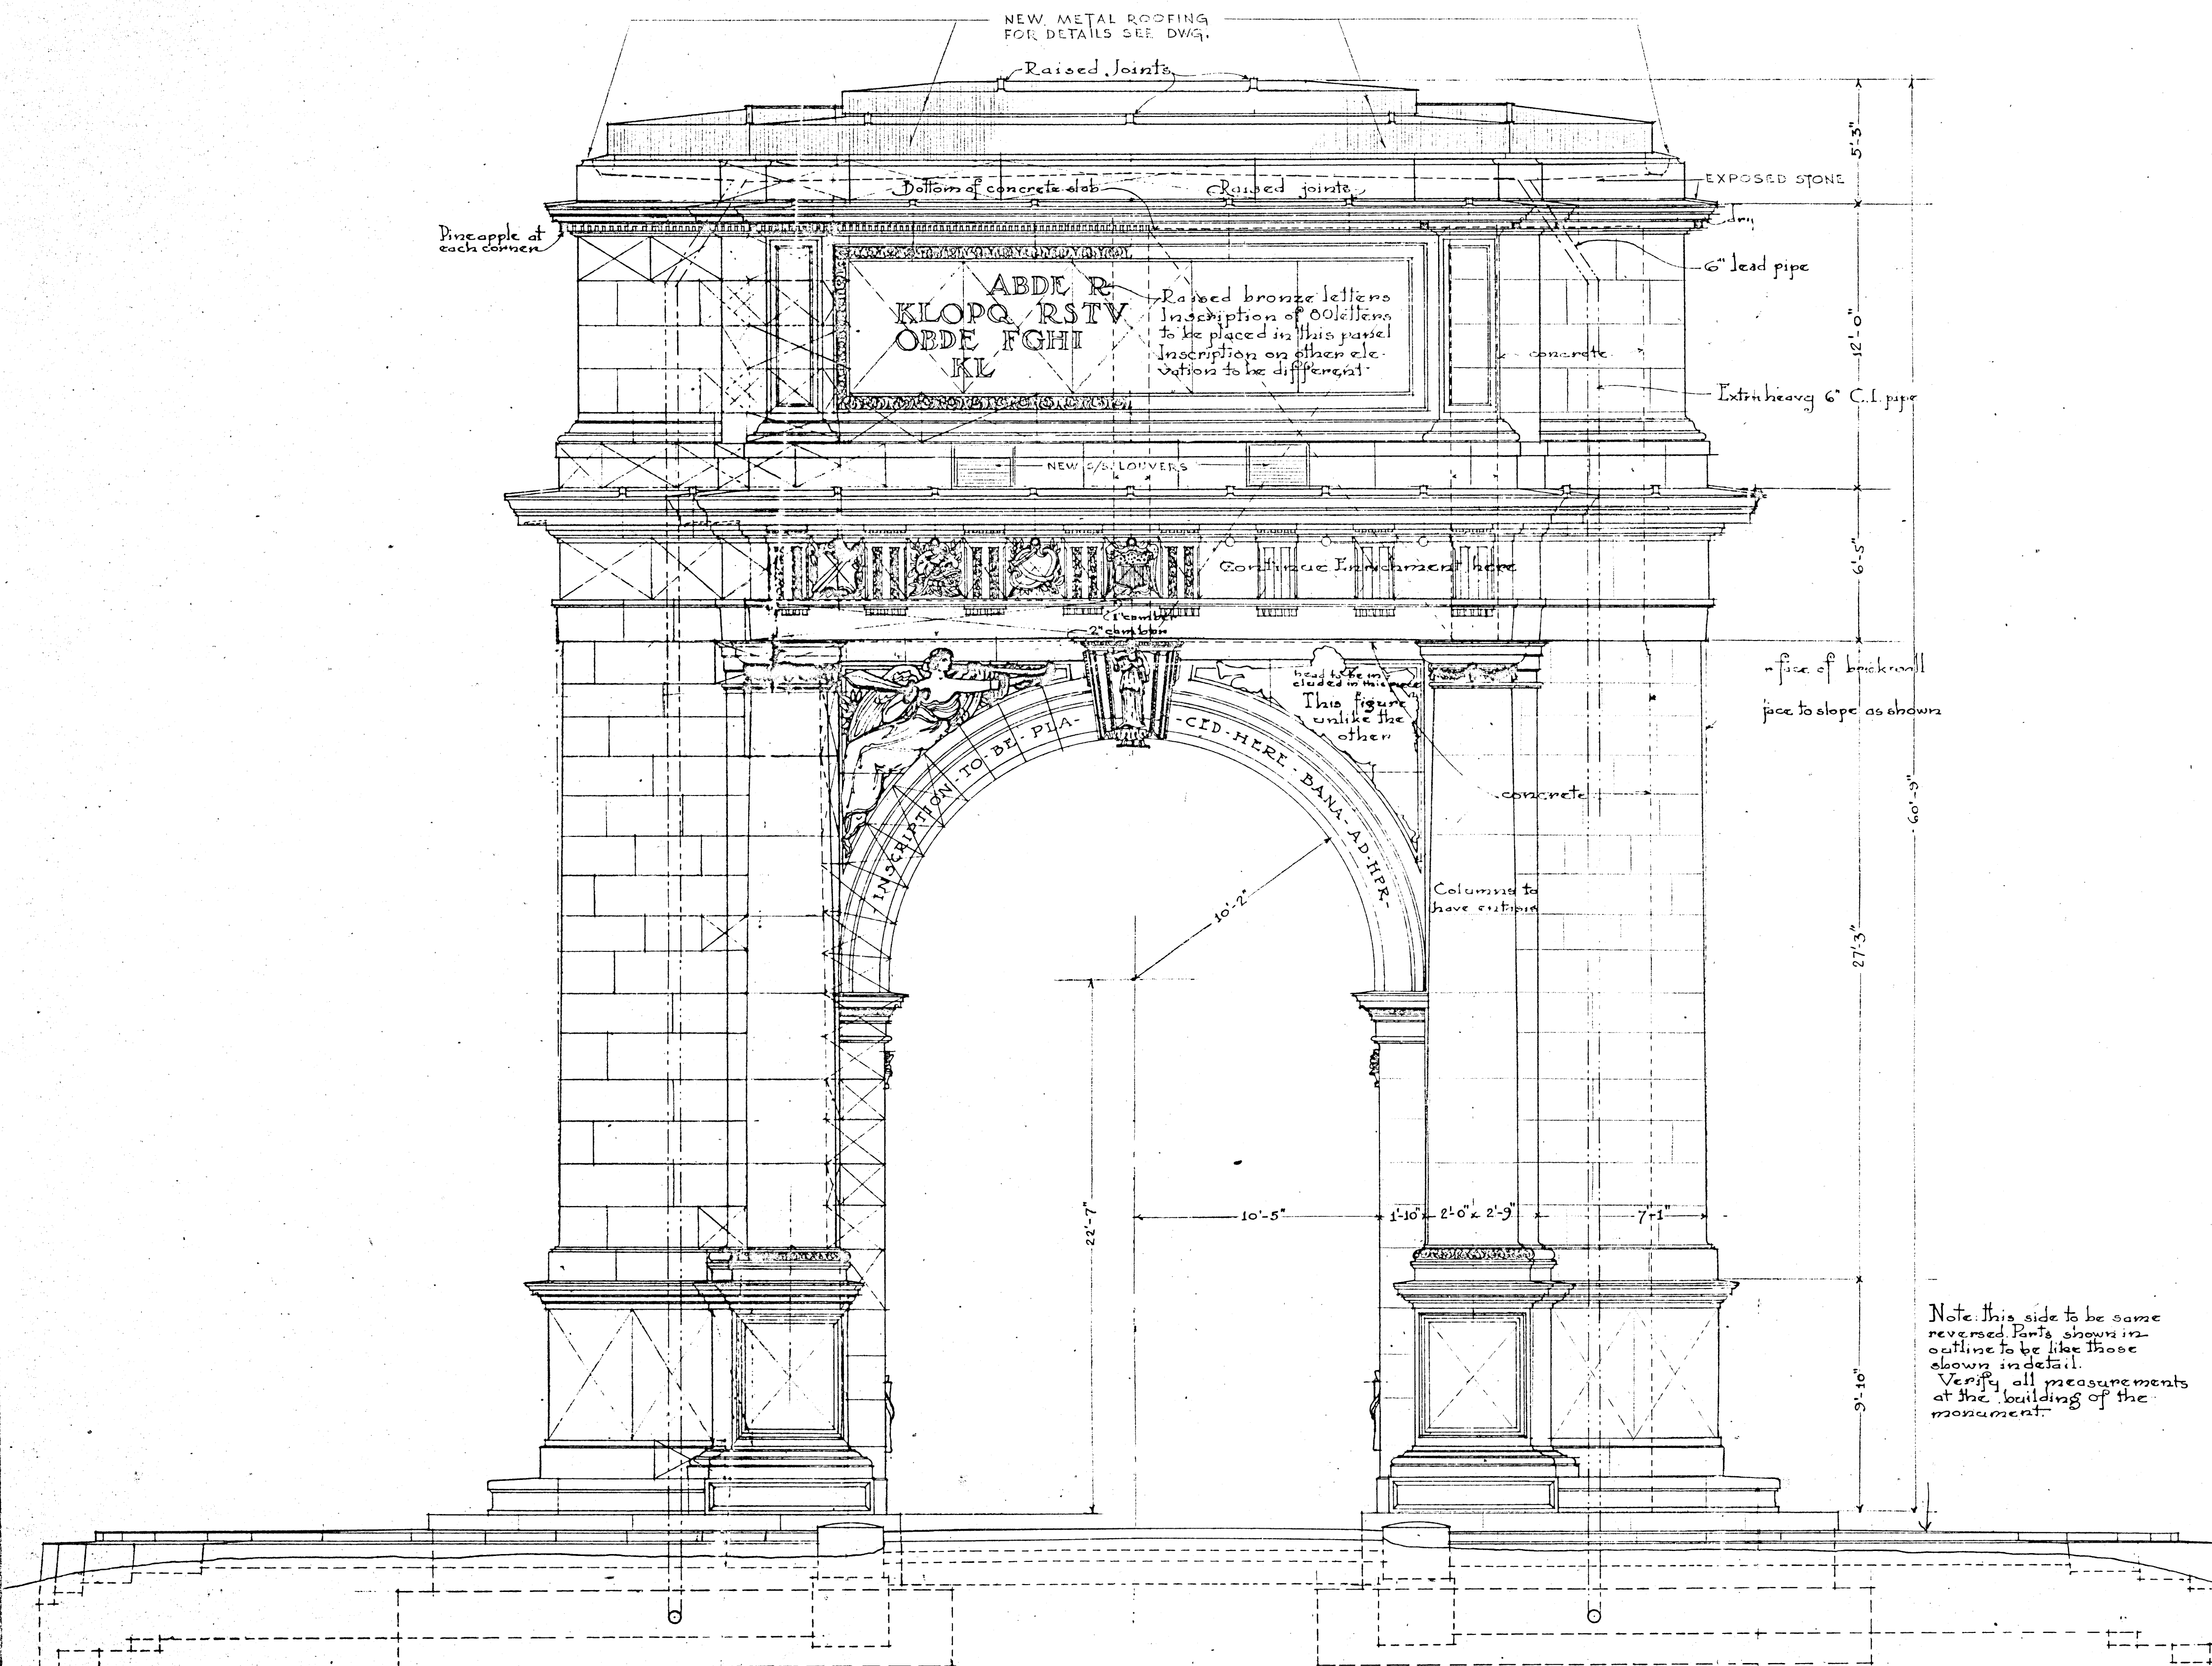

SOUTH ELEVATION
North Elevation, similar

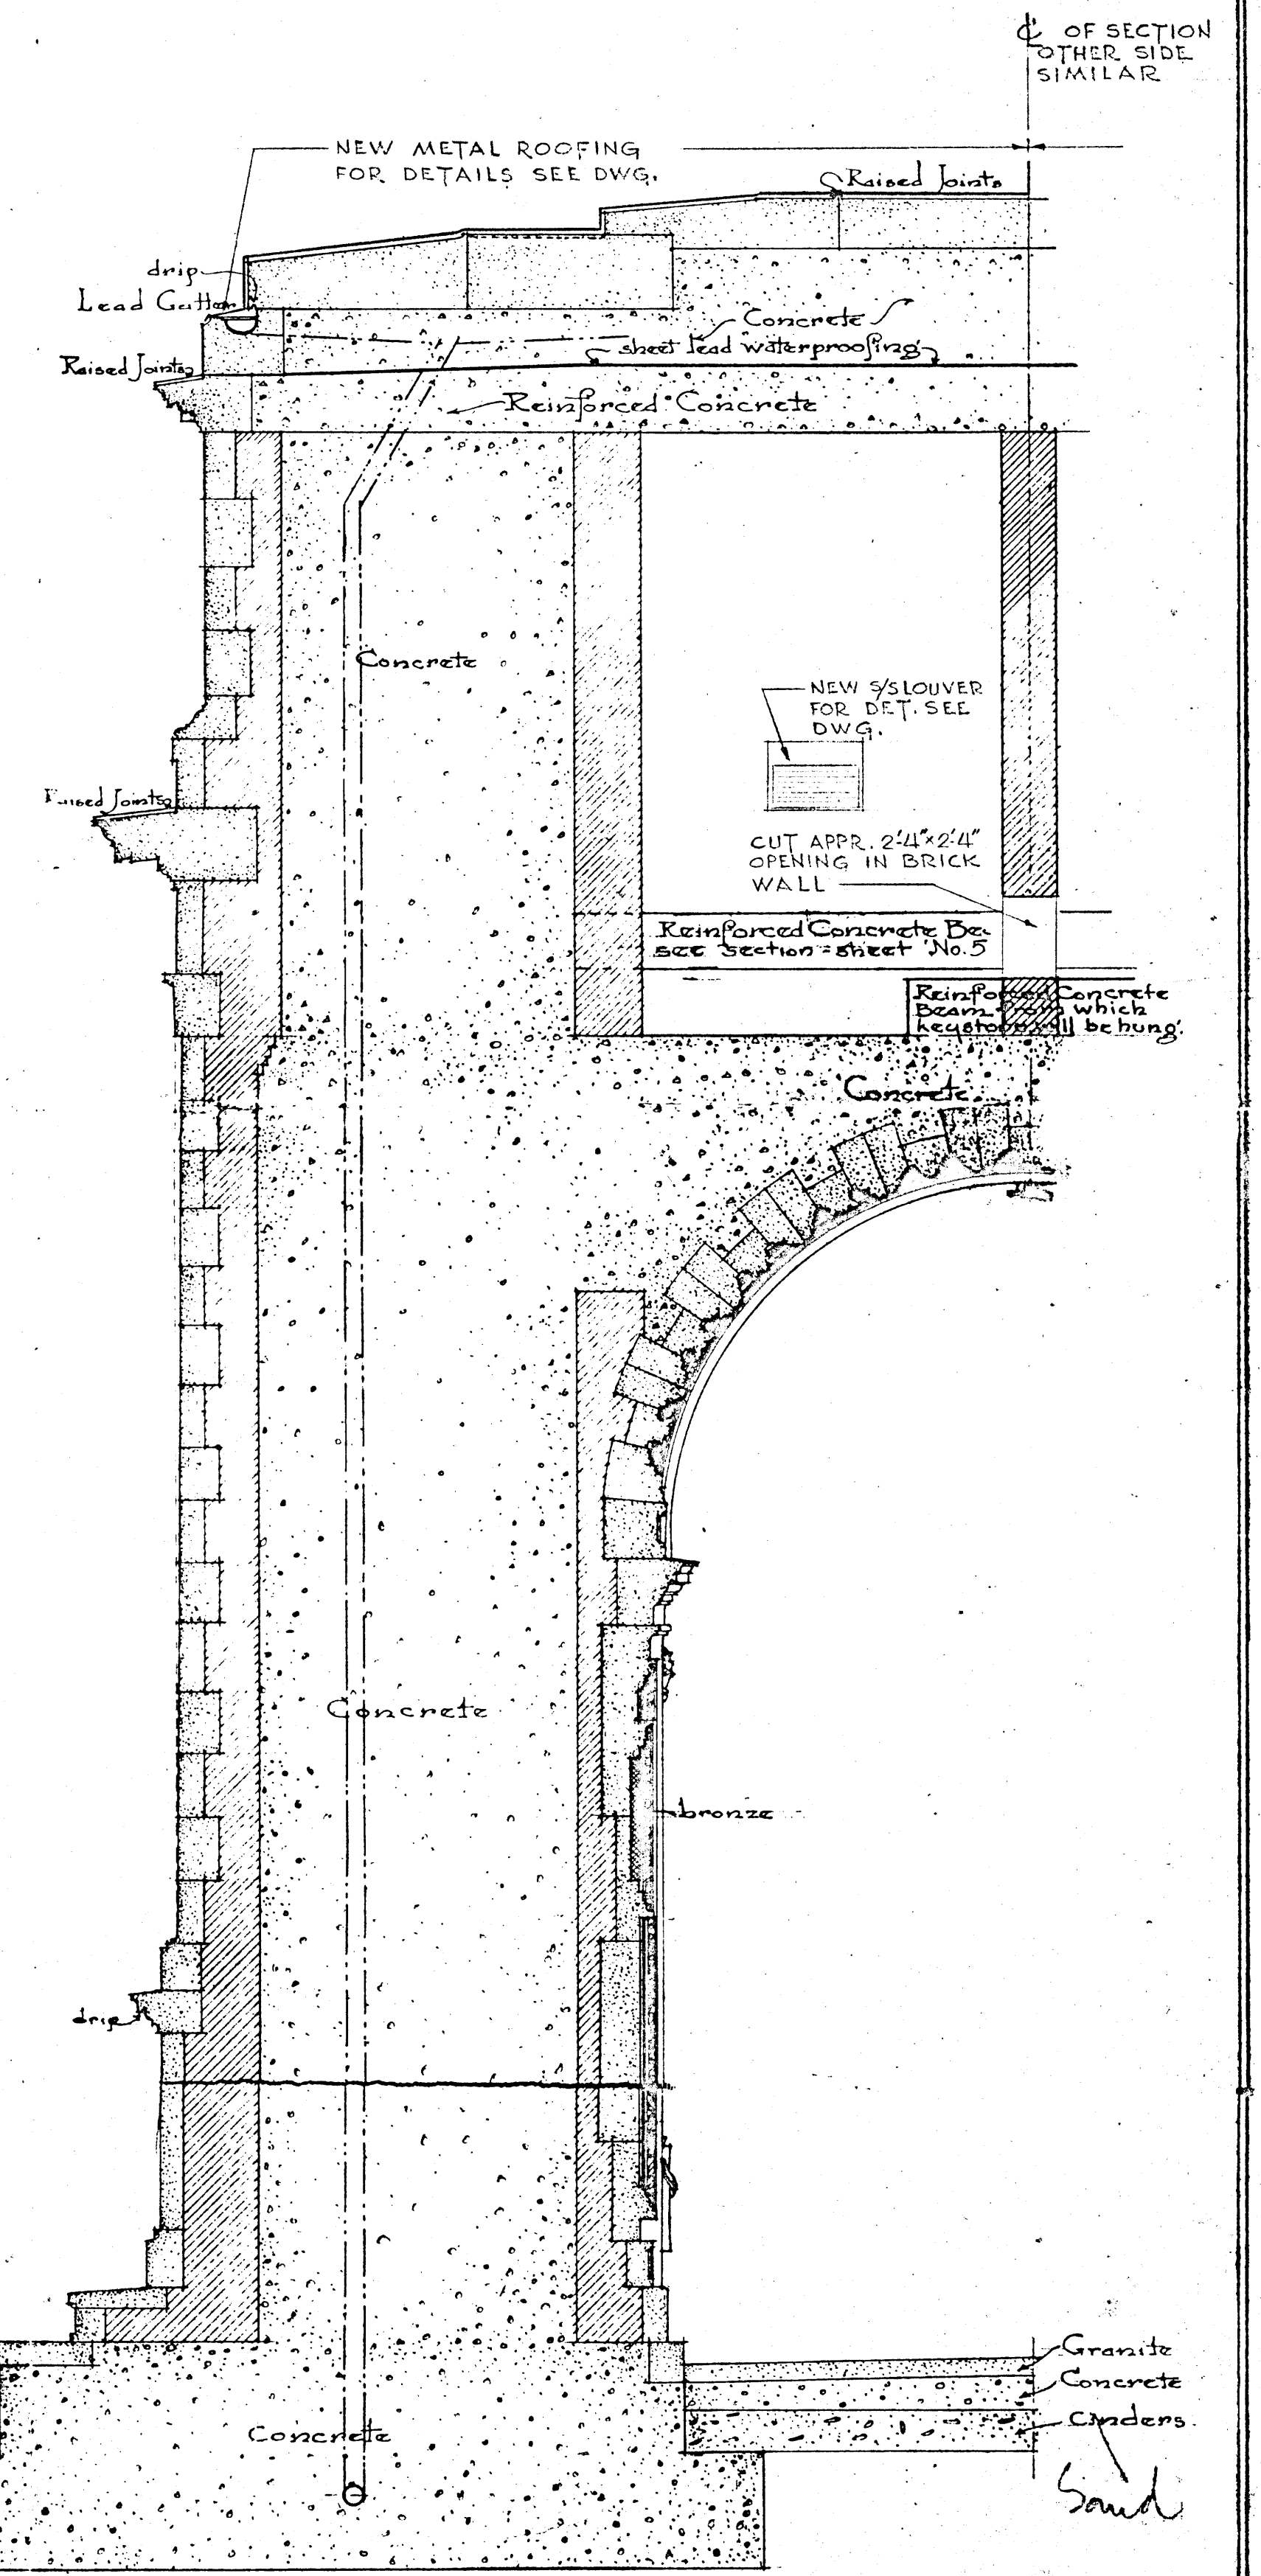

HALF SECTION

RESTORATION OF:
THE NATIONAL MEMORIAL ARCH
VALLEY FORGE NATIONAL HISTORICAL PARK - VALLEY FORGE, PA.

H2L2
ARCHITECTS/PLANNERS 1500 ARCHITECTS BUILDING PHILA., PA 19103

SOUTH ELEVATION
HALF SECTION - WEST SIDE

COMMISSION NO.
1307

SCALE	DRAWN BY	REVISIONS
DATE	CHECKED BY	

SHEET NUMBER
A 3
CATEGORY DRAWING