


SPECIFICATION :

Move existing statue & reset on new pedestal.
 Excavate and finish grades as indicated.
 Foundations: stone concrete 1-3-6 mix.
 Foundation for platform 4" to 6 1/2" concr. & cinders
 Cut stone: Deer Isle Granite, finish fine-hammered,
 joints 1/4". All stones anchored or doweled.
 Mortar: 4 parts sand & fresh slaked lime, tem-
 pered with 1 part Puzzuolan cement.
 Sand Path: 5" yellow gravel & sand, 1" clay, 6" cinders
 Flagstone: 2" thick, set on sand as above sand path.
 Pebbles: 1" to 2" in size for platform.

Contractor to submit
 shop drawings for cut-
 stone for approval.

Set Statue on Lead Wedges & a full bed of Mortar 1 1/8" Bronze

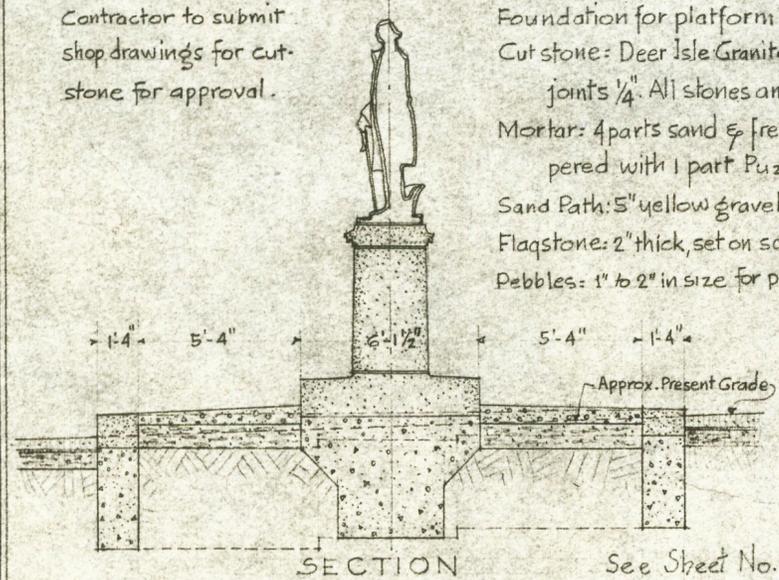


SECTION

See Sheet No. 1 for Front Elevation.





SIDE ELEVATION


PROFILE OF
 MOULDINGS
 SCALE 1/2 Full Size

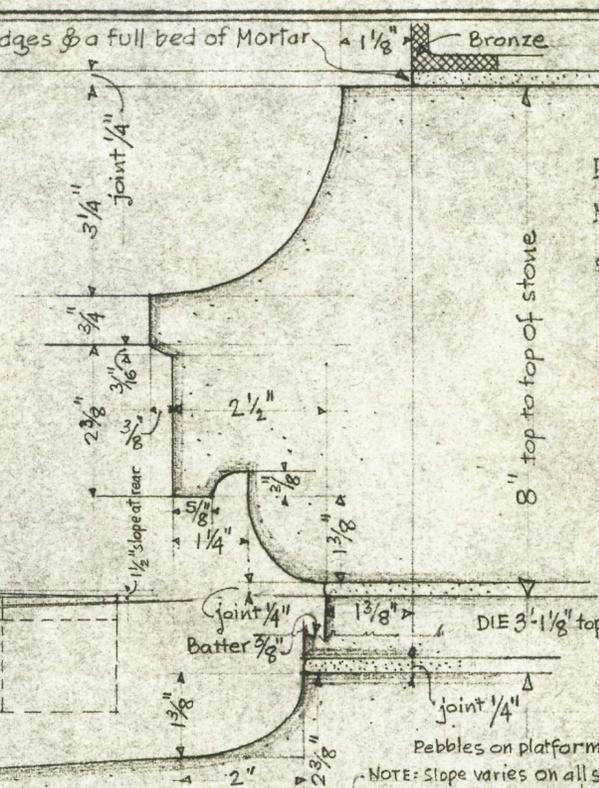


SECTION B-B
 SCALE = 1" = 1 FOOT

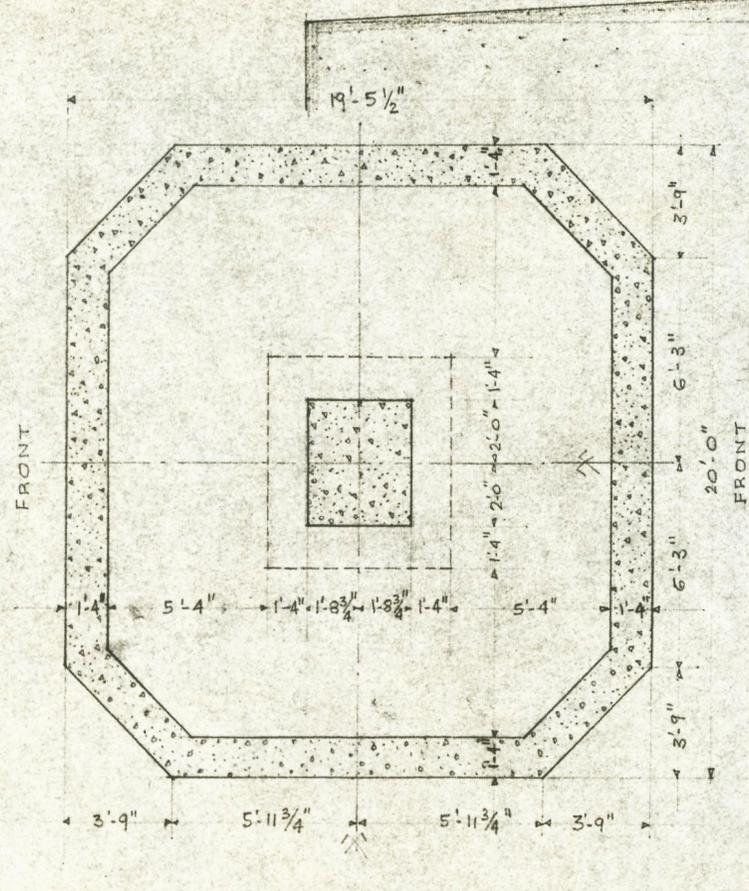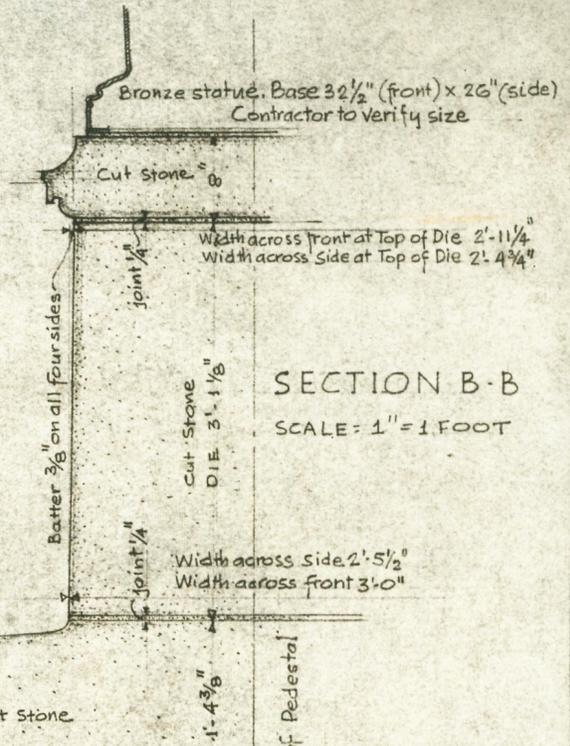

FOUNDATION PLAN
 SCALE OF PLANS & SECTIONS 1/4" = 1'-0"

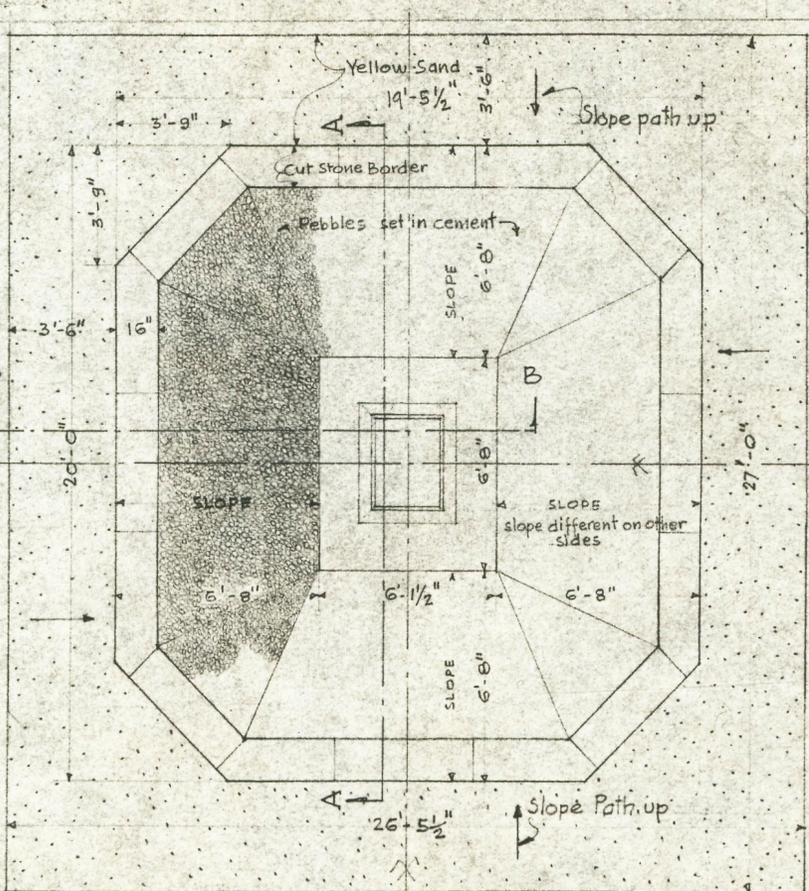

PLAN

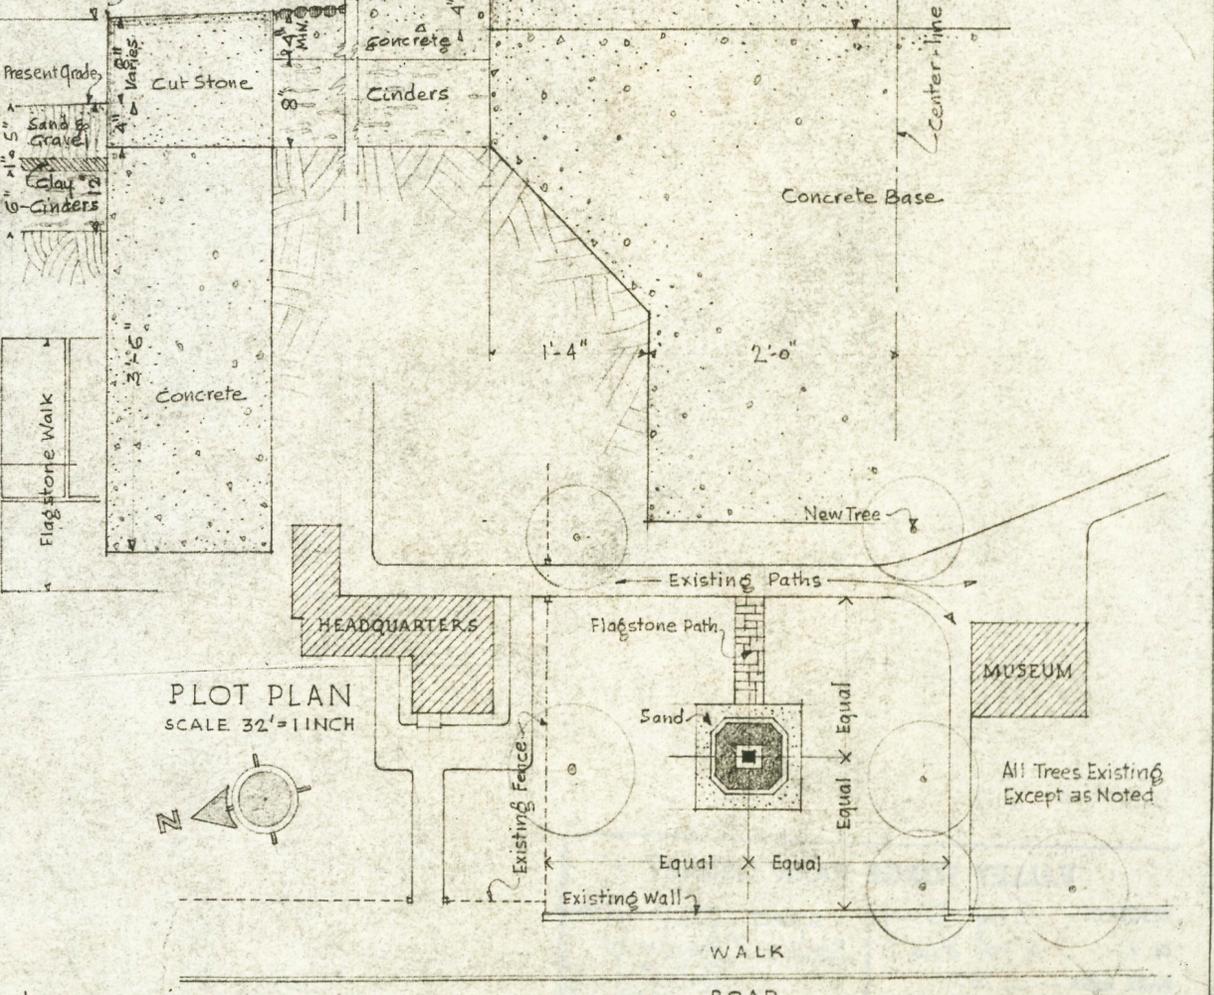

PLOT PLAN
 SCALE 3/2" = 1 FOOT

PROPOSED PEDESTAL FOR HOUDEON'S WASHINGTON
 WASHINGTON'S HEADQUARTERS - VALLEY FORGE PENNSYLVANIA

PAUL P. CRET, ARCHITECT, PHILADELPHIA.