



MABRY MILL


This scenic setting created by the parkway's landscape architects is one of the most photographed views in the National Park Service. Although the mill is not as old as other structures interpreted on the parkway, planners found the mill's texture and three separate roof-lines attractive. Contributing to its popularity, an easily accessible path guides visitors through the mountain industry museum setting - past buildings, exhibits, and the restored mill. The dredged pond provides a dramatic reflection while its edge directs visitors to the "perfect view."

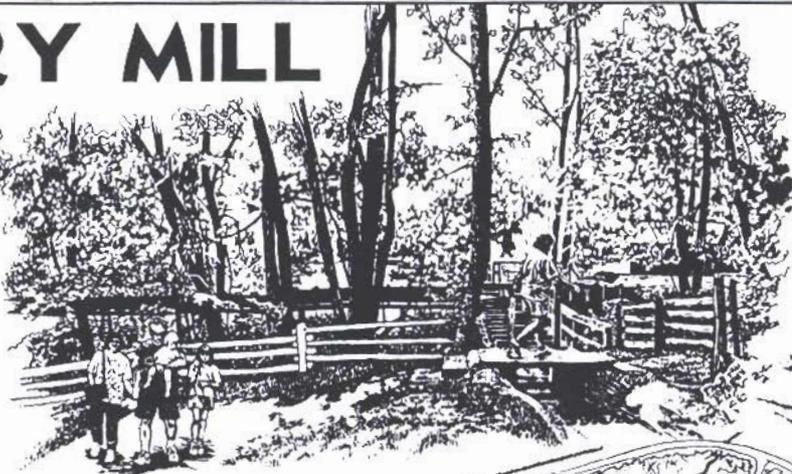

FLUME AND TRAIL

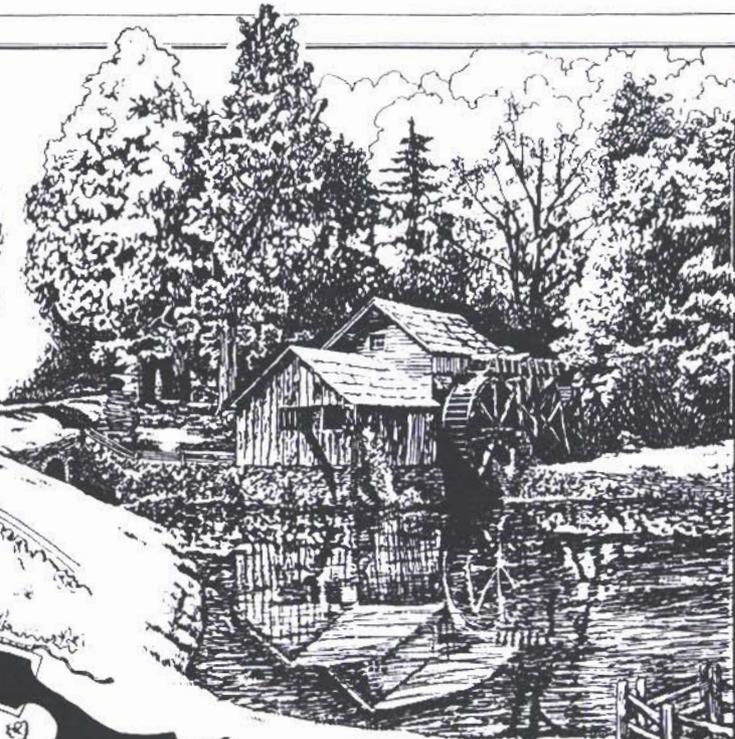

MABRY MILL AND POND milepost 176.2

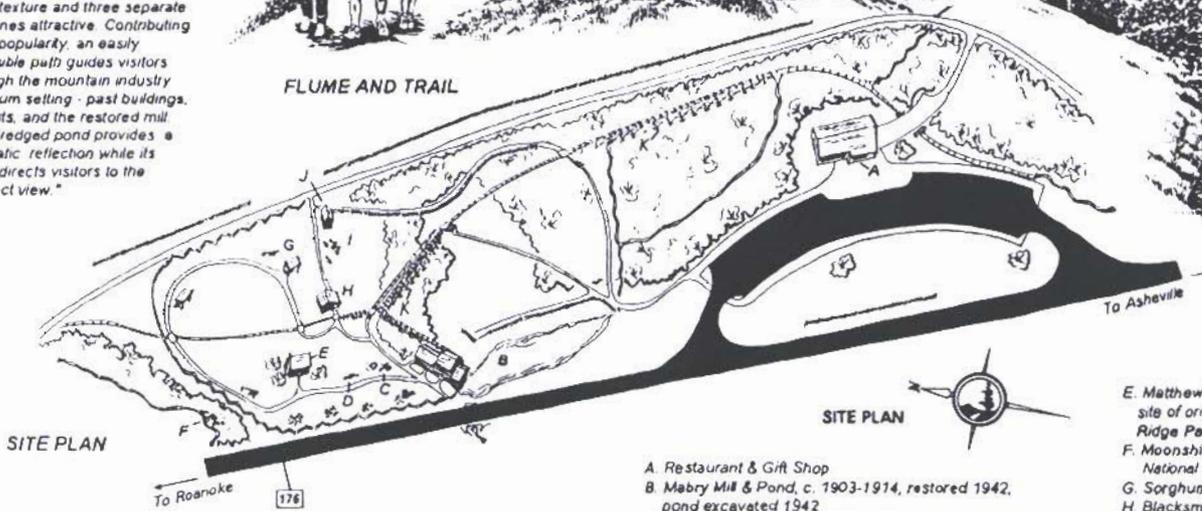


SITE PLAN

SITE PLAN



- A. Restaurant & Gift Shop
- B. Mabry Mill & Pond, c. 1903-1914, restored 1942, pond excavated 1942
- C. Lumber Drying Rack, moved from Rocky Knob in 1957
- D. Log Cart, origins unclear

- E. Matthew's Cabin, c. 1896, moved from Carroll County in 1956 (former site of original Mabry home, c. 1914, demolished in 1942 by the Blue Ridge Parkway)
- F. Moonshine Still, c. pre-prohibition, moved from Great Smoky Mountains National Park in 1957
- G. Sorghum Mill, moved from Rocky Knob in 1957
- H. Blacksmith Shop, c. 1898, moved from west of the Mabry Mill in the line of the Parkway in 1942
- J. Farming Tools
- J. Wash House, origins unclear
- K. Flume

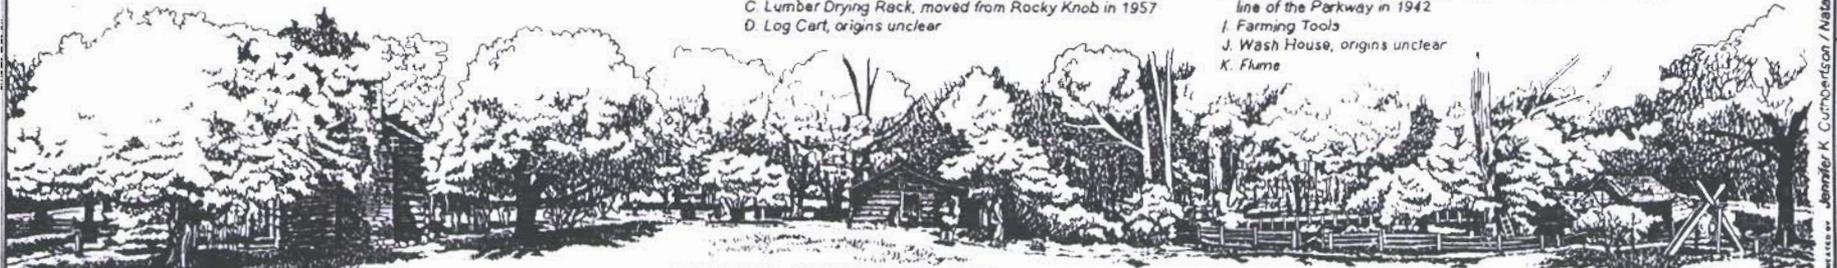

PANORAMA OF MABRY MILL TRAIL

NATIONAL PARK SERVICE
 HISTORIC AMERICAN ENGINEERING RECORD
 ROAD & BRIDGE RECORDING PROJECT
 NATIONAL PARK SERVICE
 HISTORIC AMERICAN ENGINEERING RECORD
 ROAD & BRIDGE RECORDING PROJECT
 BLUE RIDGE PARKWAY
 BUNCOMBE COUNTY
 NORTH CAROLINA
 ASHEVILLE VICINITY
 DRAWN BY: Jennifer K. Curnuttson / Natascha V. Wiener, 1997
 SCALE: 1" = 100'