


Bungalow Courts
Pasadena
California
#6 Gartz Court
270 N. Madison Ave.

1 inch=60 feet

CORSON STREET




NORTH MADISON AVE.

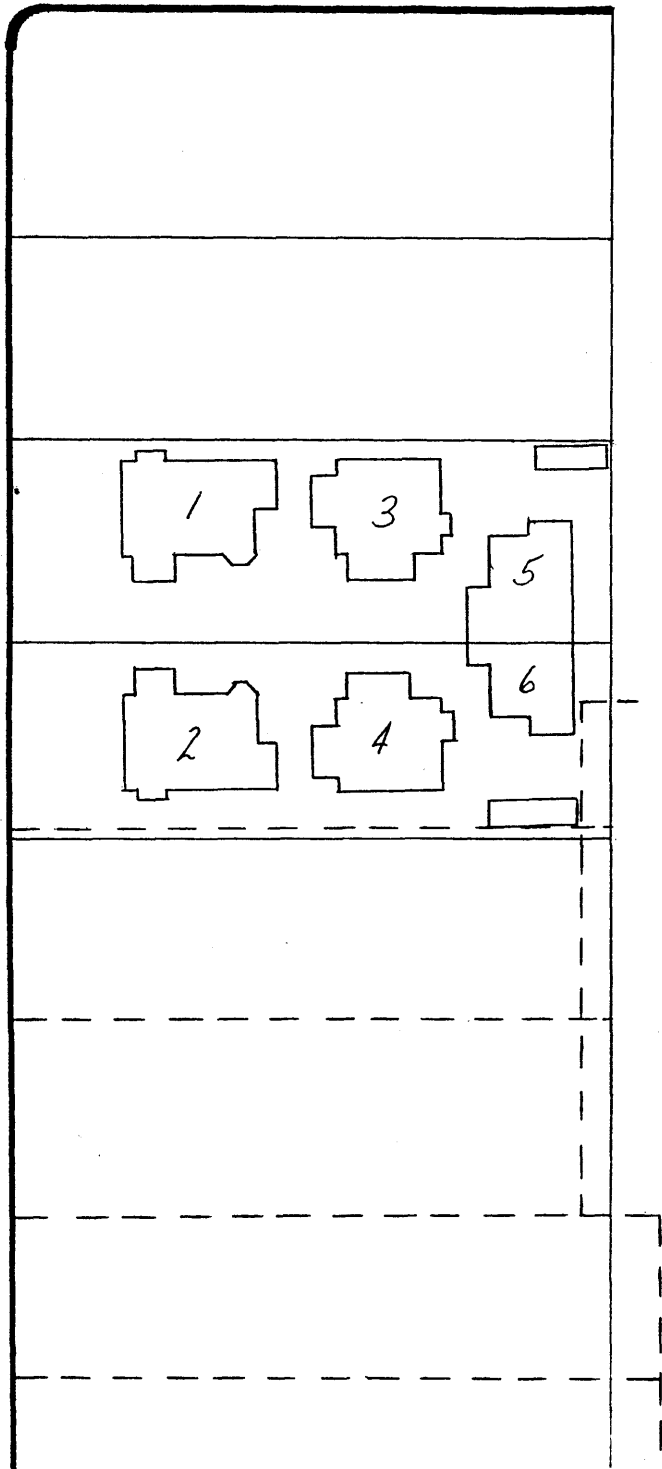

210 FREEWAY


CORSON

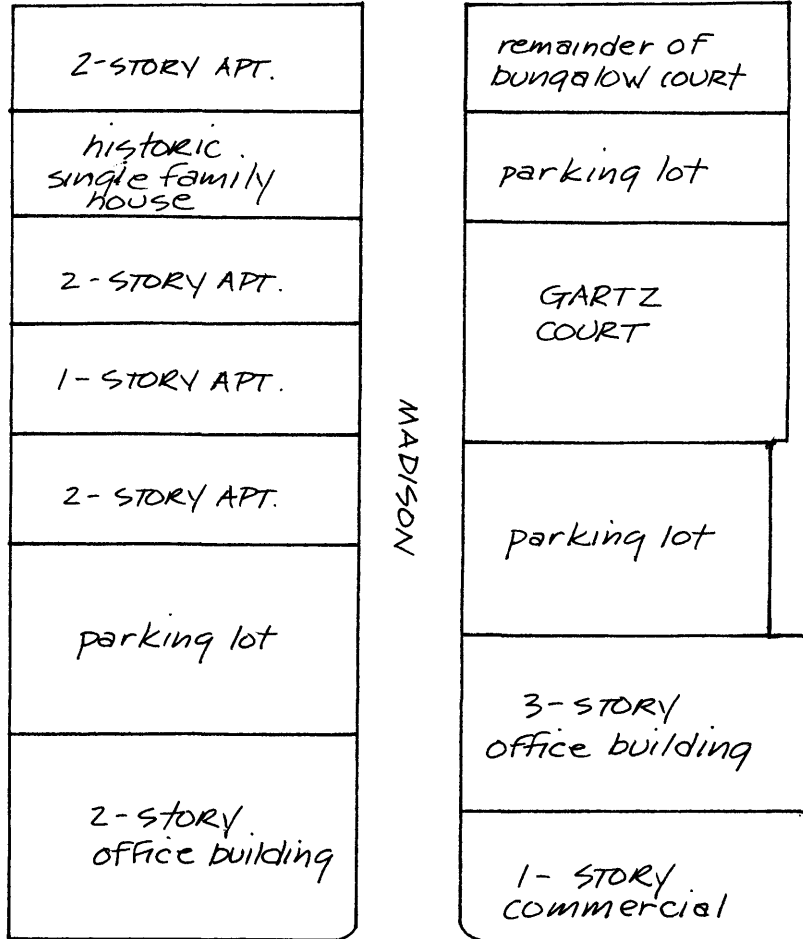


WALNUT

EXISTING SURROUNDINGS OF
GARTZ COURT



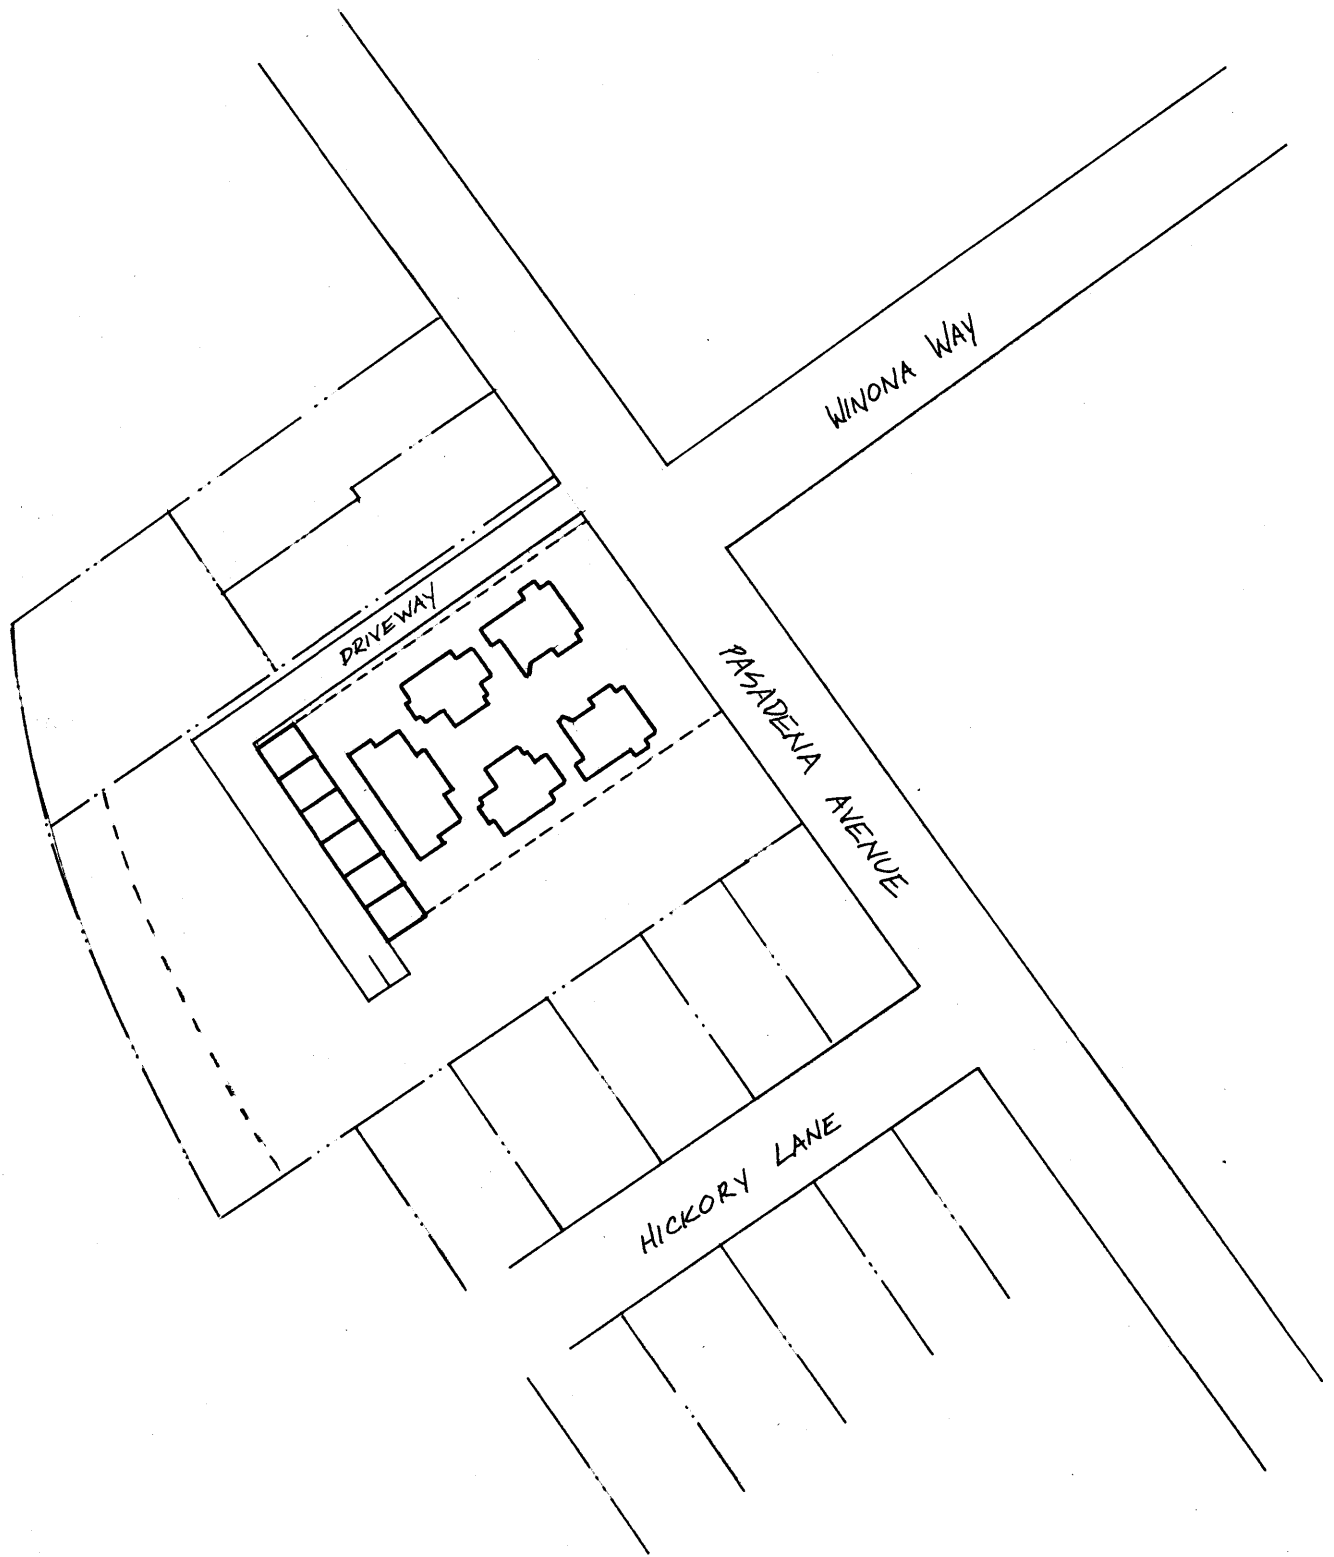

PROPOSED
SITE PLAN



SCALE
1" = 100'