


C:\Users\kerry\OneDrive\Documents\Landford LLC\Projects\700.004 National Park Service Eagle Rock Landing\DWG\sheets\700.004 (L1) LAYOUT-LA-EAGLE ROCK PARK.dwg - SHEET: L1.01 Jan 08, 2024 4:11:31am kerry

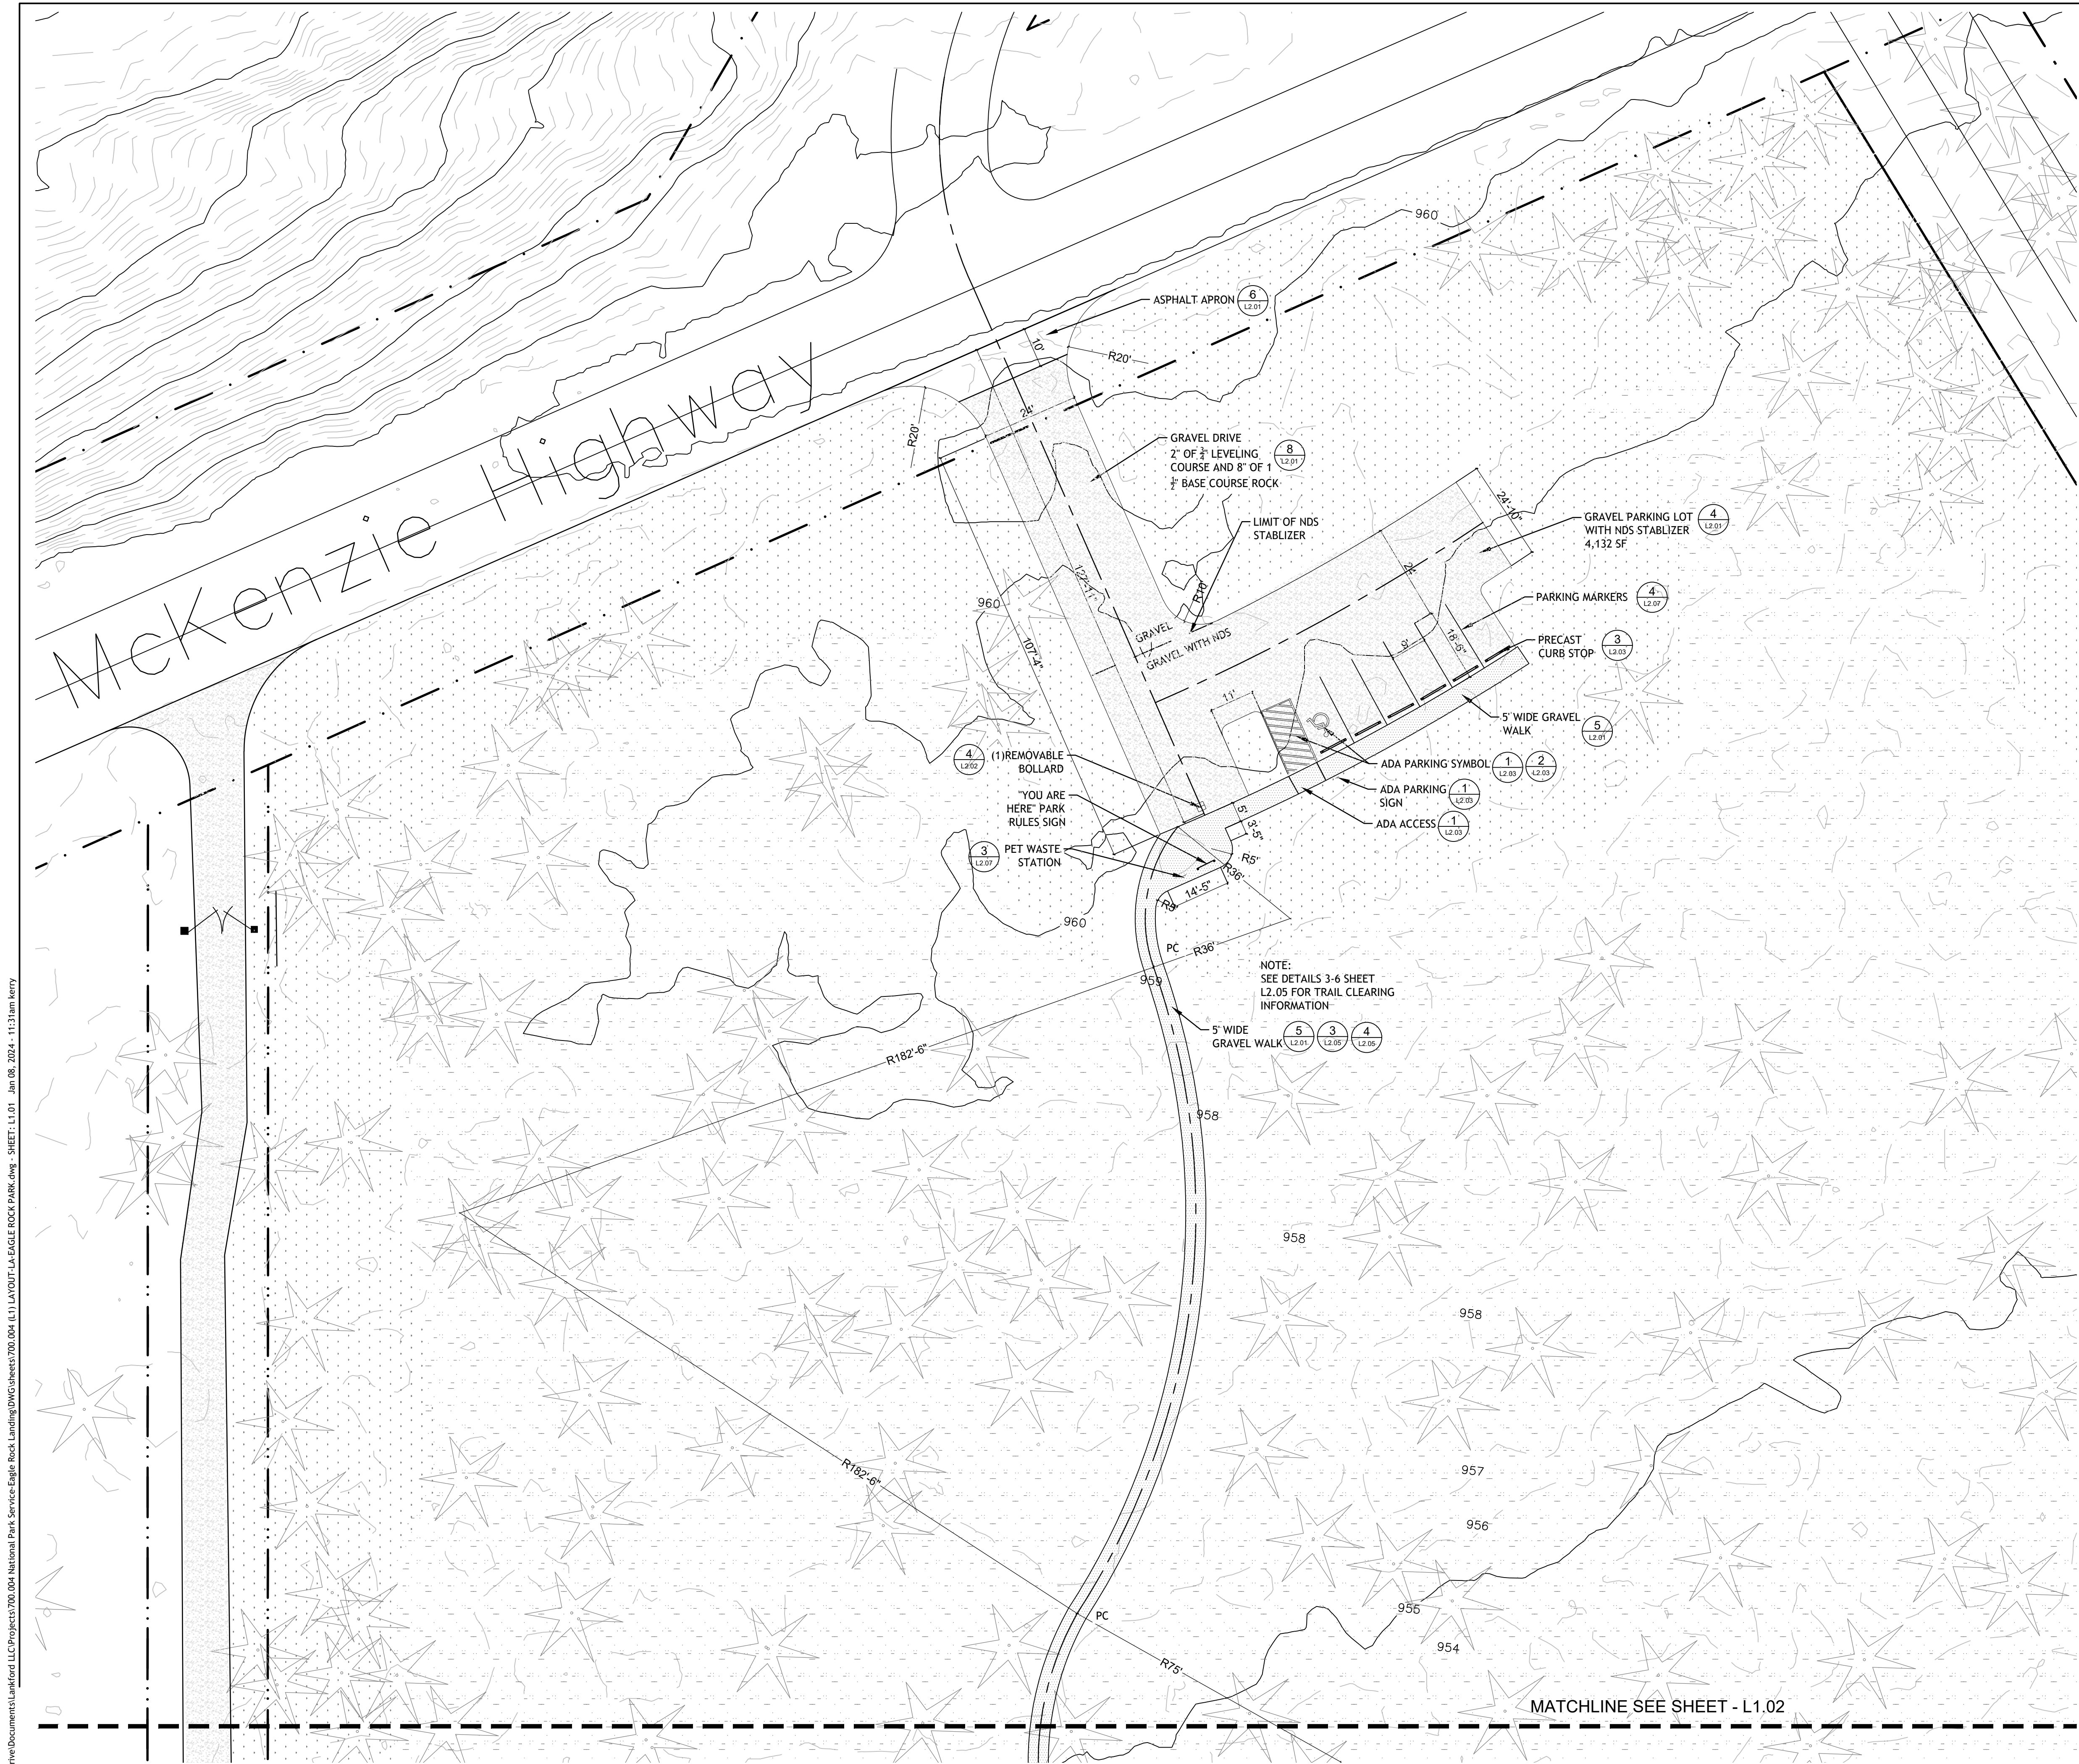

1 AREA 1- LAYOUT PLAN



NOTES

- 1.) SEE CIVIL / SURVEY FOR EXISTING ROADWAY ELEVATIONS. COORDINATE.
- 2.) WALLS ARE DIMENSIONED TO INSIDE FACE OF WALL.
- 3.) SEE SHEETS L2.01 THRU L2.07 FOR CONSTRUCTION DETAILS
- 4.) QUANTITIES FOR PRICING ARE INTENDED TO ASSIST THE BIDDER IN EVALUATING TAKEOFFS AND ARE NOT GUARANTEED AS ACCURATE REPRESENTATIONS OF REQUIRED MATERIALS. THE BIDDER SHALL BE RESPONSIBLE FOR THEIR BID QUANTITIES AS REQUIRED BY THE PLANS AND SPECIFICATIONS. IF THERE IS A DISCREPANCY BETWEEN THE NUMBER LABELED AND THE QUANTITY OF GRAPHIC SYMBOLS SHOWN, THE GRAPHIC SYMBOL SHALL GOVERN.

LEGEND

- 1 L2.01 4" CONCRETE PAVING
CAST IN PLACE, SCORE AS SHOWN
- 4 L2.01 GRAVEL DRIVING AND
PARKING SURFACE
- 5 L2.01 CRUSHED ROCK PATH
3/8" MINUS COMPACTED,
AS SPECIFIED
- 1 L2.07 ASPHALT PATH SURFACING
ALTERNATE
- 2 L2.04 OVERLOOK DECK SURFACING
- LOW GROW MEADOW GRASSES
- NATIVE PLANTING AND LOW
GROW SEED MIX FOR DISTURBED
AREAS
- FOREST AREA- REMOVE
INVASIVE PLANT MATERIAL
- 2 L2.02 TRASH RECEPTACLE
- 1 L2.06 BENCH
- 5 L2.02 PICNIC TABLE
- 4 L2.02 BOLLARD
- 2 L2.05 16' X 24' SHELTER
BY POLYGON:
MODEL: CHE-16 X 24 MR-TGMR
TONGUE AND GROOVE
UNDER METAL ROOF.
ROOF COLOR: PATINA GREEN
FRAME COLOR: BUMPER BLACK
- 5 L2.03 INTERPRETATIVE SIGN
- 3 L2.07 DOG STATION
- PARK RULES / DIRECTIONAL SIGN
- 6 L2.02 GRILL
- 7 L2.01 HOSE BIB

NOTE:
THIS PLAN IS A FEASIBILITY STUDY.
ILLUSTRATING BLUE RIVER PARK'S CAPACITY
TO ACCOMMODATE CERTAIN OUTDOOR SPACE
ELEMENTS AND RECREATIONAL EXPERIENCES.
THIS SHOULD NOT BE INTERPRETED AS A "SITE
DESIGN" OR A CONSTRUCTION DOCUMENT.

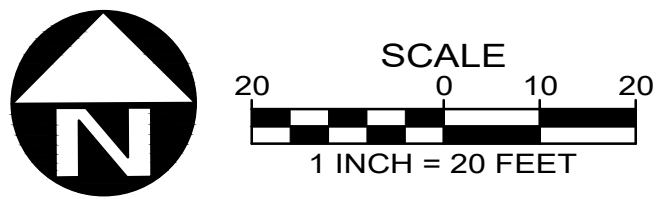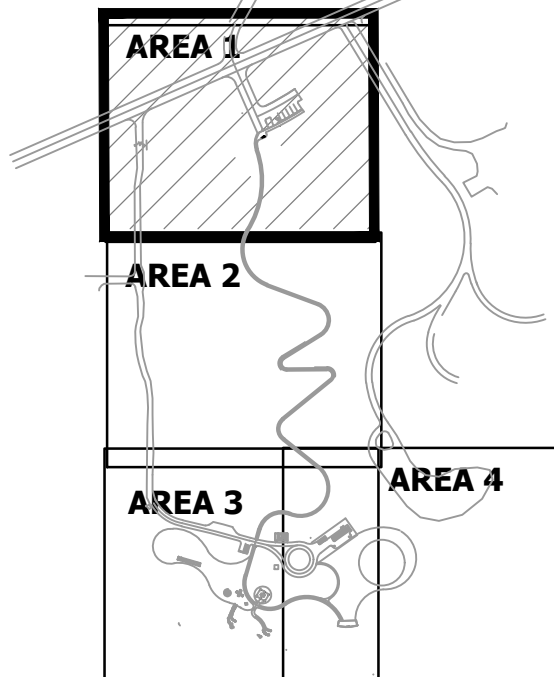

SUBMITTAL DATE: 1/5/2024

REVISIONS		
NO.	DATE	DESCRIPTION

EAGLE ROCK
PARK

PLANNING AND ESTIMATING
ONLY


AREA 1
LAYOUT
PLAN

STOP!!
NOT FOR CONSTRUCTION
USE FOR PRELIMINARY
PLANNING AND ESTIMATING
ONLY

PROJECT NO.: 700.004
TYPE: FEASIBILITY
REVIEWED BY: KEL

L1.01

C:\Users\kerry\OneDrive\Documents\Landford LLC\Projects\700.004 National Park Service Eagle Rock Landing\DWG sheets\700.004 (L1) LAYOUT-LA EAGLE ROCK PARK- ALT PARKING.dwg - SHEET: L1.1A - Jan 08, 2024 - 11:43am kerry

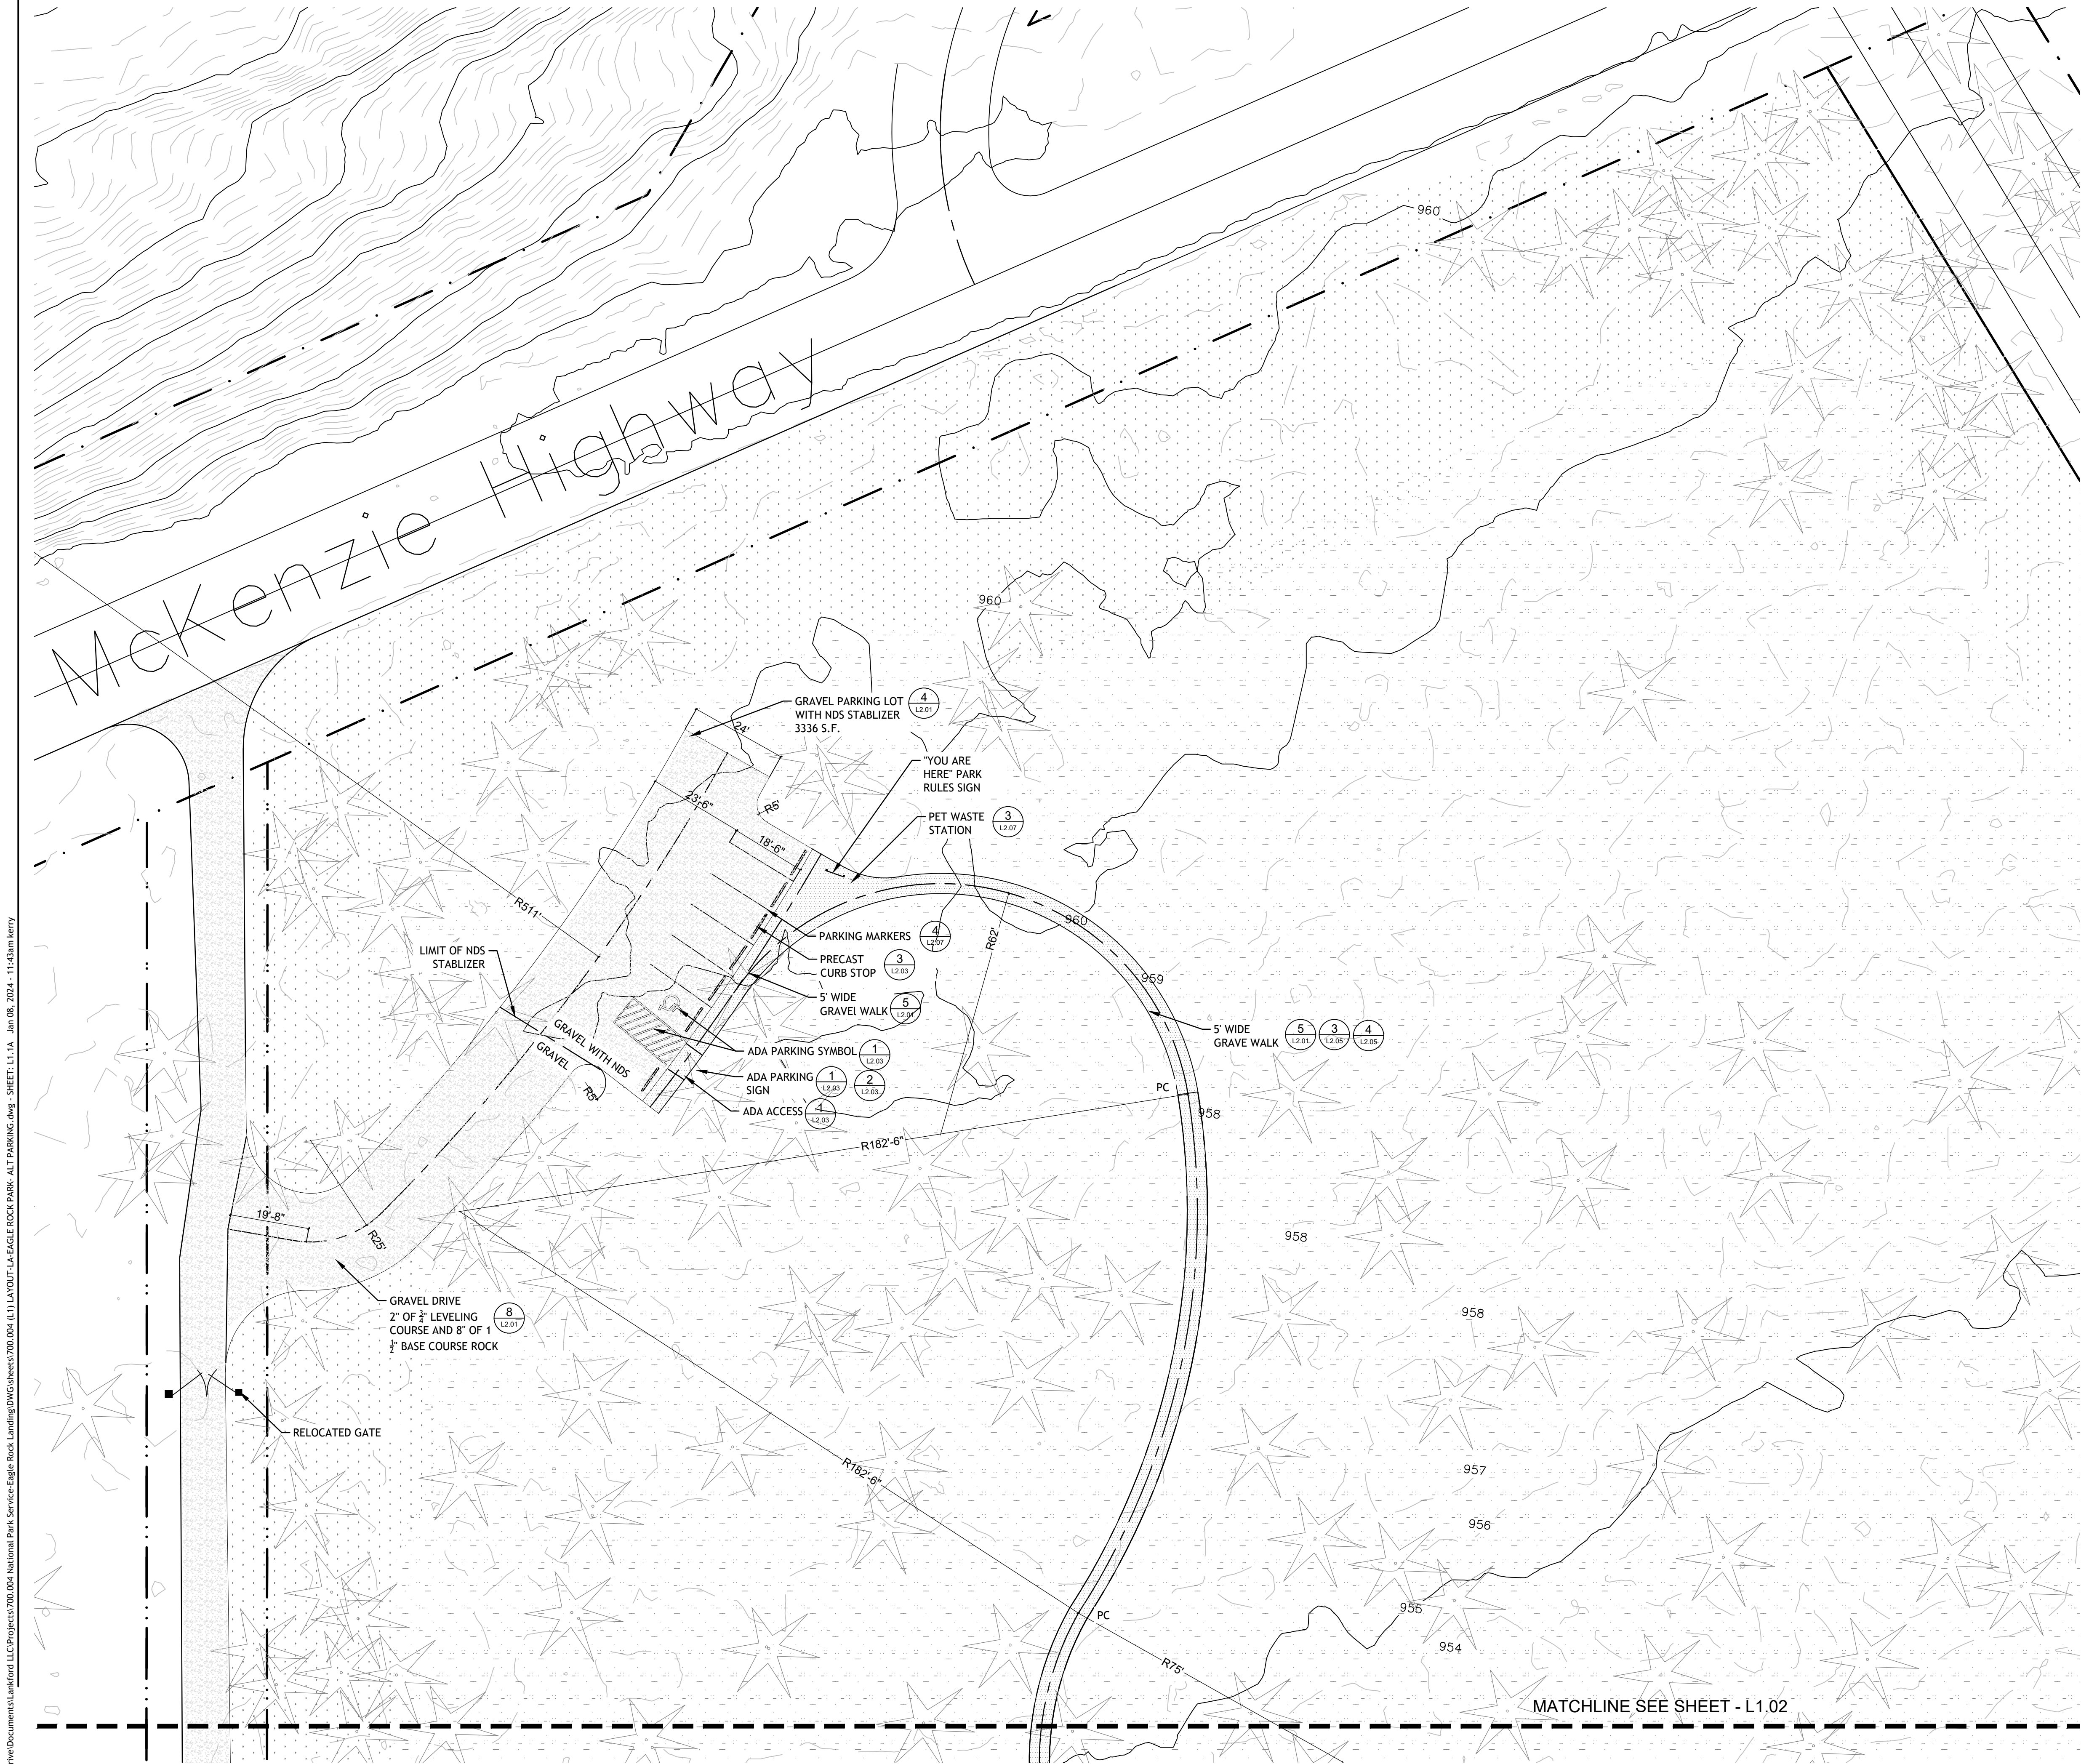

1 AREA 1- LAYOUT PLAN ALTERNATE PARKING


NOTES

- 1.) SEE CIVIL / SURVEY FOR EXISTING ROADWAY ELEVATIONS. COORDINATE.
- 2.) WALLS ARE DIMENSIONED TO INSIDE FACE OF WALL.
- 3.) SEE SHEETS L2.01 THRU L2.07 FOR CONSTRUCTION DETAILS
- 4.) QUANTITIES FOR PRICING ARE INTENDED TO ASSIST THE BIDDER IN EVALUATING TAKEOFFS AND ARE NOT GUARANTEED AS ACCURATE REPRESENTATIONS OF REQUIRED MATERIALS. THE BIDDER SHALL BE RESPONSIBLE FOR THEIR BID QUANTITIES AS REQUIRED BY THE PLANS AND SPECIFICATIONS. IF THERE IS A DISCREPANCY BETWEEN THE NUMBER LABELED AND THE QUANTITY OF GRAPHIC SYMBOLS SHOWN, THE GRAPHIC SYMBOL SHALL GOVERN.

LEGEND

- | | |
|--|---|
| | 1 L2.01 4" CONCRETE PAVING
CAST IN PLACE, SCORE AS SHOWN |
| | 4 L2.01 GRAVEL DRIVING AND
PARKING SURFACE |
| | 5 L2.01 CRUSHED ROCK PATH
3/8" MINUS COMPACTED,
AS SPECIFIED |
| | 6 L2.01 WOOD CHIP PATH SURFACING |
| | LOW GROW MEADOW GRASSES |
| | NATIVE PLANTING AND LOW
GROW SEED MIX FOR DISTURBED
AREAS |
| | FOREST AREA- REMOVE
INVASIVE PLANT MATERIAL |
| | 2 L2.02 TRASH RECEPTACLE |
| | 1 L2.02 BENCH |
| | 5 L2.02 PICNIC TABLE |
| | 4 L2.02 BOLLARD |
| | 1 L2.05 16' X 24' SHELTER
BY POLYGON:
MODEL: CHE-16 X 24 MR-TGMR
TONGUE AND GROOVE
UNDER METAL ROOF.
ROOF COLOR: PATINA GREEN
FRAME COLOR: BUMPER BLACK |
| | 5 L2.05 INTERPRETATIVE SIGN |
| | 3 L2.07 DOG STATION |
| | PARK RULES / DIRECTIONAL SIGN |
| | 6 L2.02 GRILL |
| | 1 L2.07 FIRE RING |
| | 7 L2.01 HOSE BIB |

NOTE:
THIS PLAN IS A FEASIBILITY STUDY,
ILLUSTRATING BLUE RIVER PARK'S CAPACITY
TO ACCOMMODATE CERTAIN OUTDOOR SPACE
ELEMENTS AND RECREATIONAL EXPERIENCES.
THIS SHOULD NOT BE INTERPRETED AS A "SITE
DESIGN" OR A CONSTRUCTION DOCUMENT.

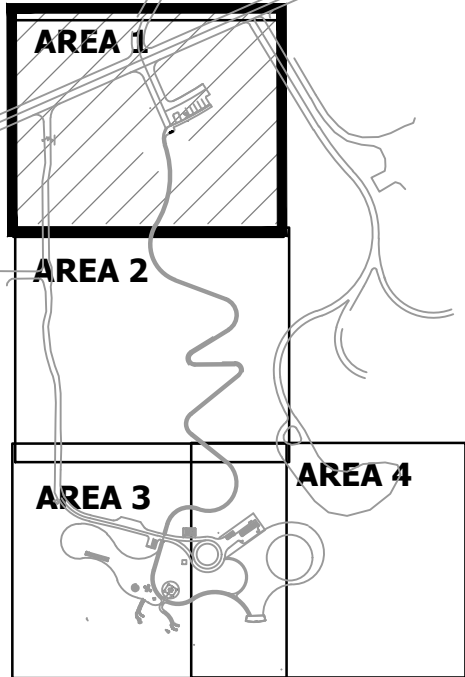

SUBMITTAL DATE: 1/5/2024

REVISIONS

NO.	DATE	DESCRIPTION
-----	------	-------------

EAGLE ROCK PARK

PLANNING AND ESTIMATING ONLY


AREA 1 LAYOUT PLAN ALTERNATE PARKING

STOP!!
NOT FOR CONSTRUCTION
USE FOR PRELIMINARY
PLANNING AND ESTIMATING
ONLY

PROJECT NO.:	700.004
TYPE:	FEASIBILITY
REVIEWED BY:	KEL

L1.1A



C:\Users\kerry\OneDrive\Documents\Landford LLC\Projects\700.004 National Park Service Eagle Rock Landing\DWG\Sheets\700.004 L1.01 LAYOUT-LA-EAGLE ROCK PARK.dwg - SHEET: L1.02 Jan 08, 2024 - 11:13am kerry

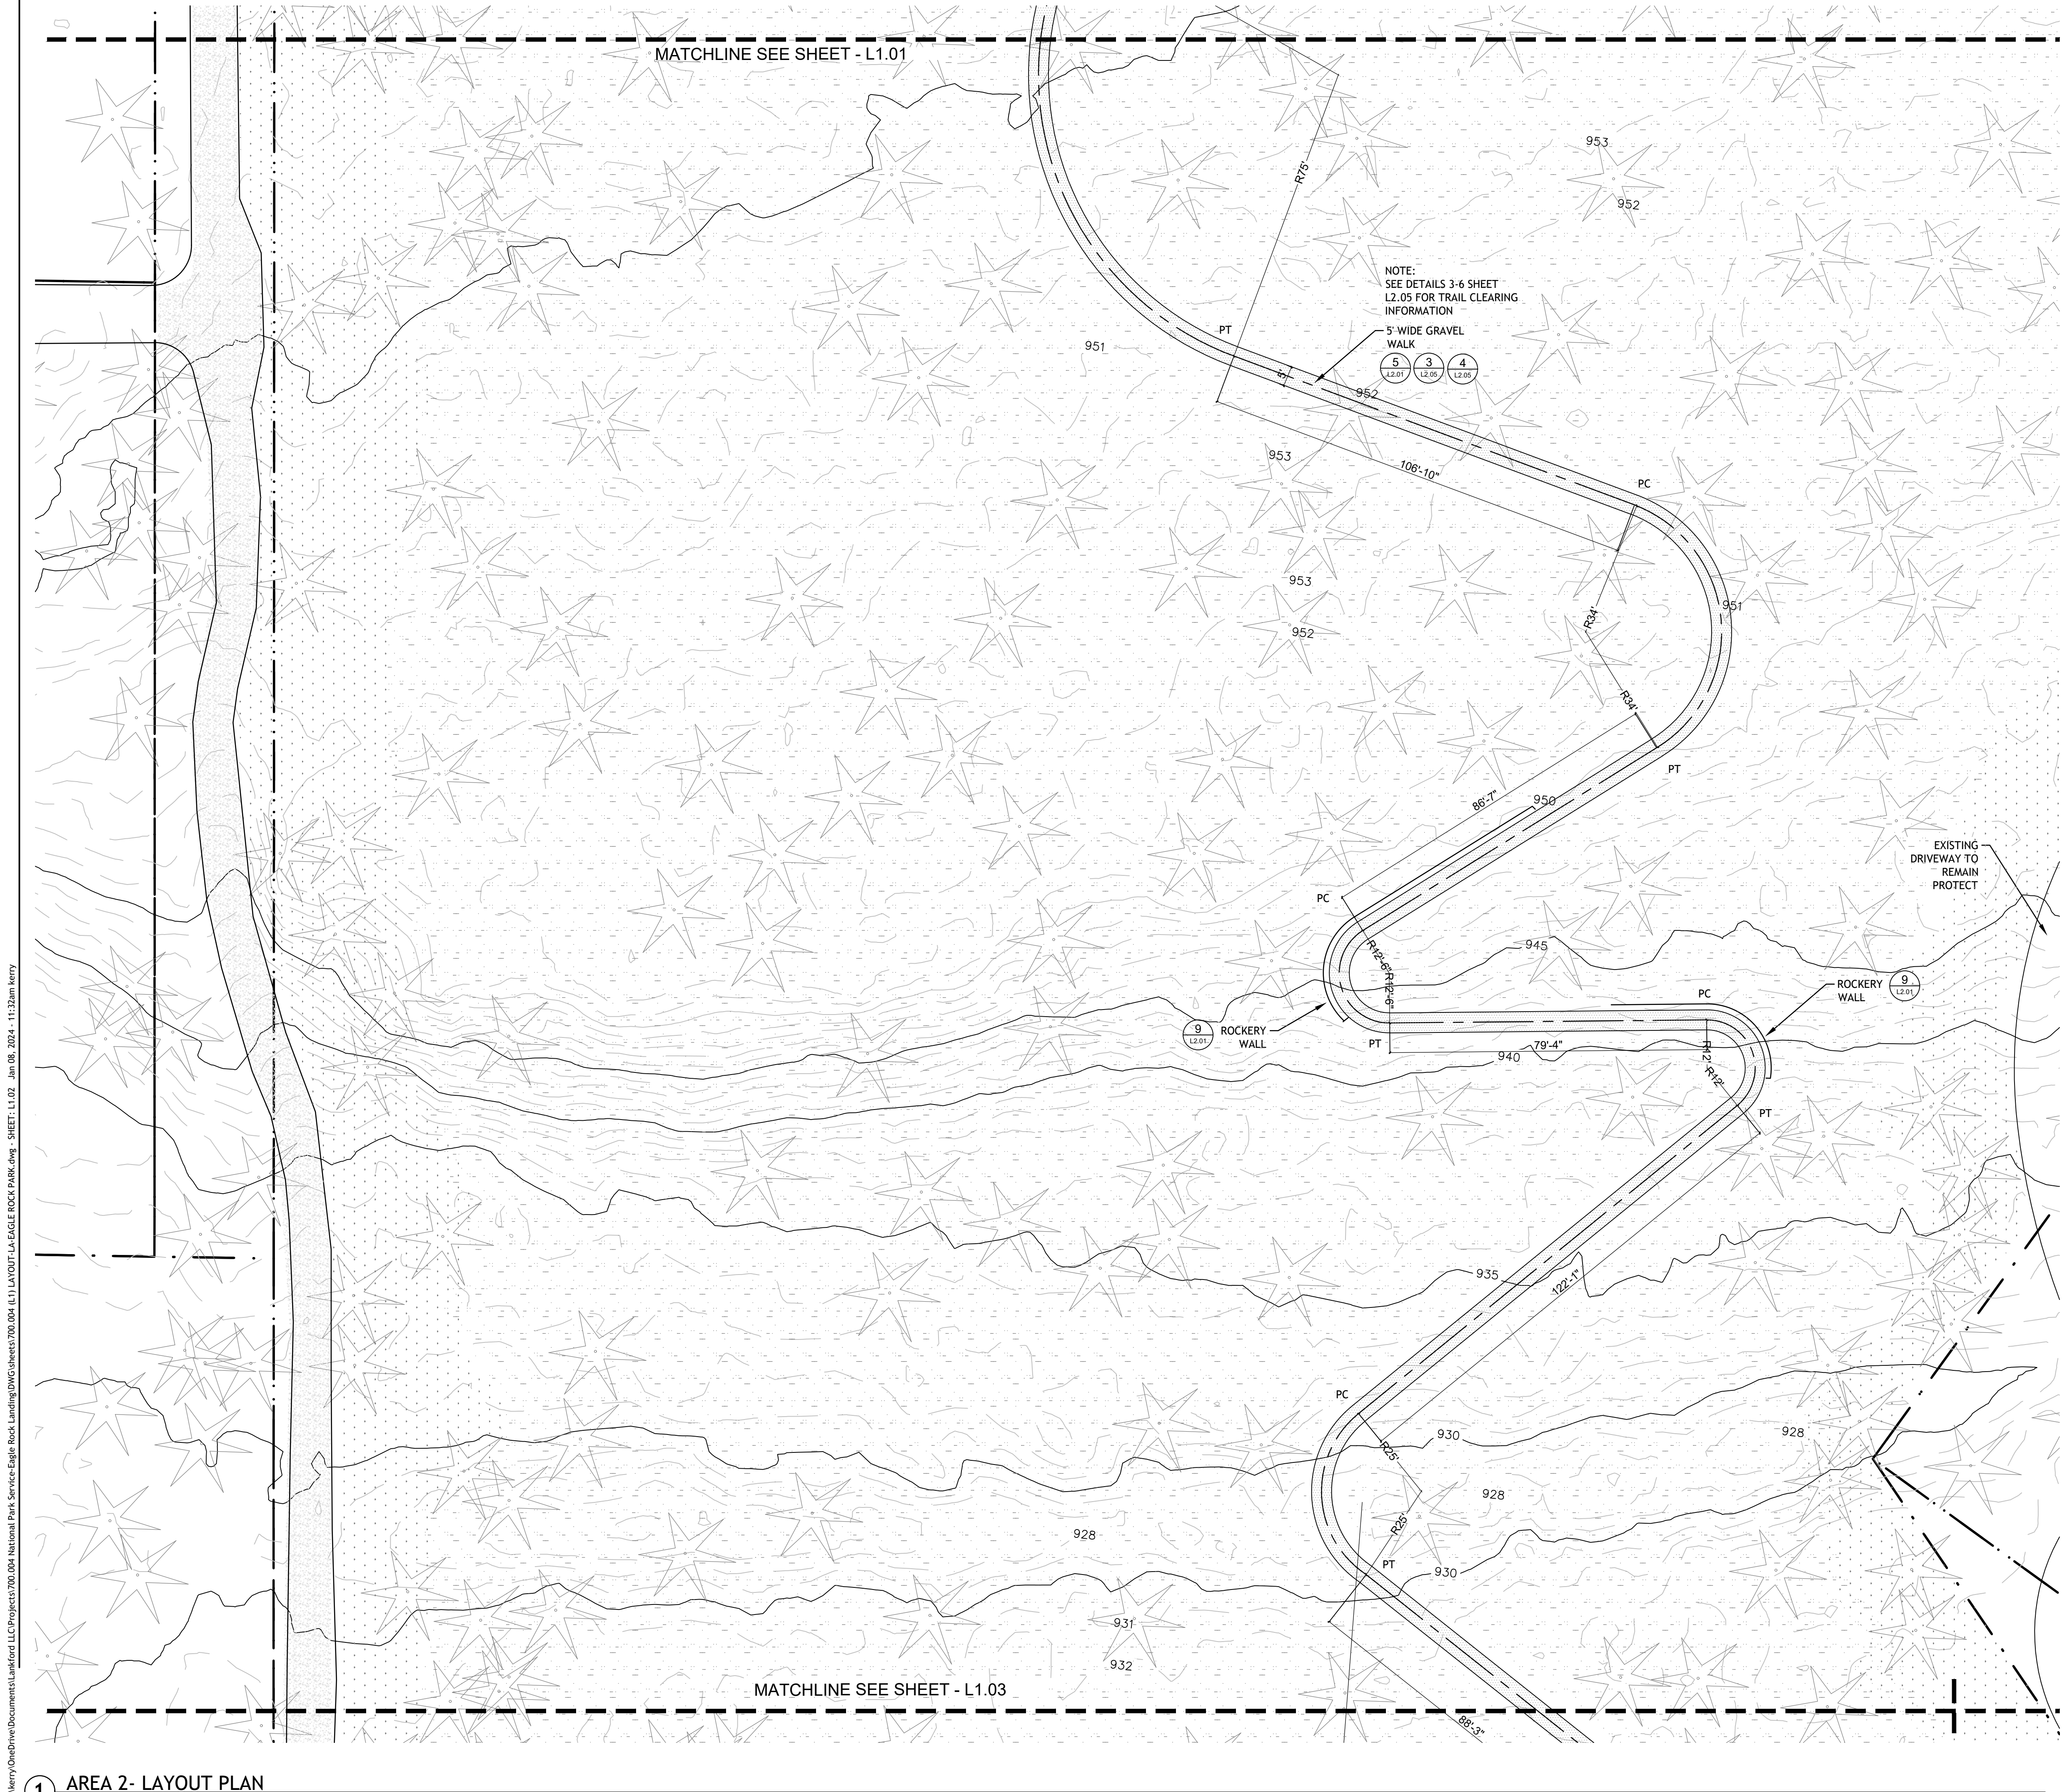

- NOTES
- 1.) SEE CIVIL / SURVEY FOR EXISTING ROADWAY ELEVATIONS. COORDINATE.
- 2.) WALLS ARE DIMENSIONED TO INSIDE FACE OF WALL.
- 3.) SEE SHEETS L2.01 THRU L2.07 FOR CONSTRUCTION DETAILS
- 4.) QUANTITIES FOR PRICING ARE INTENDED TO ASSIST THE BIDDER IN EVALUATING TAKEOFFS AND ARE NOT GUARANTEED AS ACCURATE REPRESENTATIONS OF REQUIRED MATERIALS. THE BIDDER SHALL BE RESPONSIBLE FOR THEIR BID QUANTITIES AS REQUIRED BY THE PLANS AND SPECIFICATIONS. IF THERE IS A DISCREPANCY BETWEEN THE NUMBER LABELED AND THE QUANTITY OF GRAPHIC SYMBOLS SHOWN, THE GRAPHIC SYMBOL SHALL GOVERN.

- LEGEND
- 1 4" CONCRETE PAVING
L2.01 CAST IN PLACE, SCORE AS SHOWN
- 4 GRAVEL DRIVING AND
L2.01 PARKING SURFACE
- 5 CRUSHED ROCK PATH
L2.01 3/8" MINUS COMPACTED ,
AS SPECIFIED
- 1 ASPHALT PATH SURFACING
L2.01 ALTERNATE
- 2 OVERLOOK DECK SURFACING
L2.04
- LOW GROW MEADOW GRASSES
- NATIVE PLANTING AND LOW
GROW SEED MIX FOR DISTURBED
AREAS
- FOREST AREA- REMOVE
INVASIVE PLANT MATERIAL
- 2 TRASH RECEPTACLE
L2.02
- 1 BENCH
L2.02
- 5 PICNIC TABLE
L2.02
- 4 BOLLARD
L2.02
- 2 16' X 24' SHELTER
L2.05 BY POLIGON:
MODEL: CHE-16 X 24 MR-TGMR
TONGUE AND GROOVE
UNDER METAL ROOF
ROOF COLOR: PATINA GREEN
FRAME COLOR: BUMPER BLACK
- 5 INTERPRETATIVE SIGN
L2.03
- 3 DOG STATION
L2.07
- PARK RULES / DIRECTIONAL SIGN
- 6 GRILL
L2.02
- 7 HOSE BIB
L2.01

NOTE:
THIS PLAN IS A FEASIBILITY STUDY,
ILLUSTRATING BLUE RIVER PARK'S CAPACITY
TO ACCOMMODATE CERTAIN OUTDOOR
SPACE ELEMENTS AND RECREATIONAL
EXPERIENCES. THIS SHOULD NOT BE
INTERPRETED AS A "SITE DESIGN" OR A
CONSTRUCTION DOCUMENT.

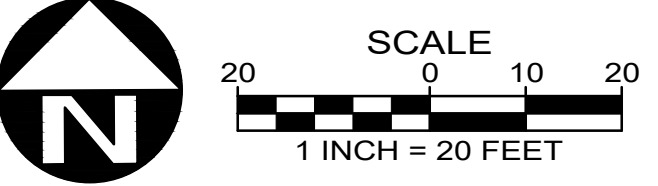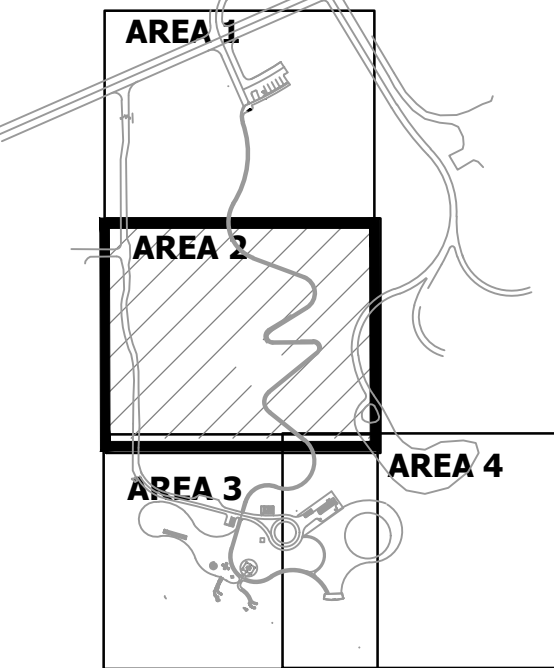

SUBMITTAL DATE: 1/5/2024

REVISIONS		
NO.	DATE	DESCRIPTION

EAGLE ROCK PARK

PLANNING AND ESTIMATING ONLY

AREA 2 LAYOUT PLAN


STOP!!
NOT FOR CONSTRUCTION
USE FOR PRELIMINARY
PLANNING AND ESTIMATING
ONLY

PROJECT NO.: 700.004
TYPE: FEASIBILITY
REVIEWED BY: KEL

L1.02

C:\Users\kerry\OneDrive\Documents\Landford LLC\Projects\700.004 National Park Service Eagle Rock Landings\DWG sheets\700.004 (L1) LAYOUT-LA-EAGLE ROCK PARK.dwg - SHEET: L1.03 Jan 08, 2024 - 11:33am kerry

1 AREA 3- LAYOUT PLAN

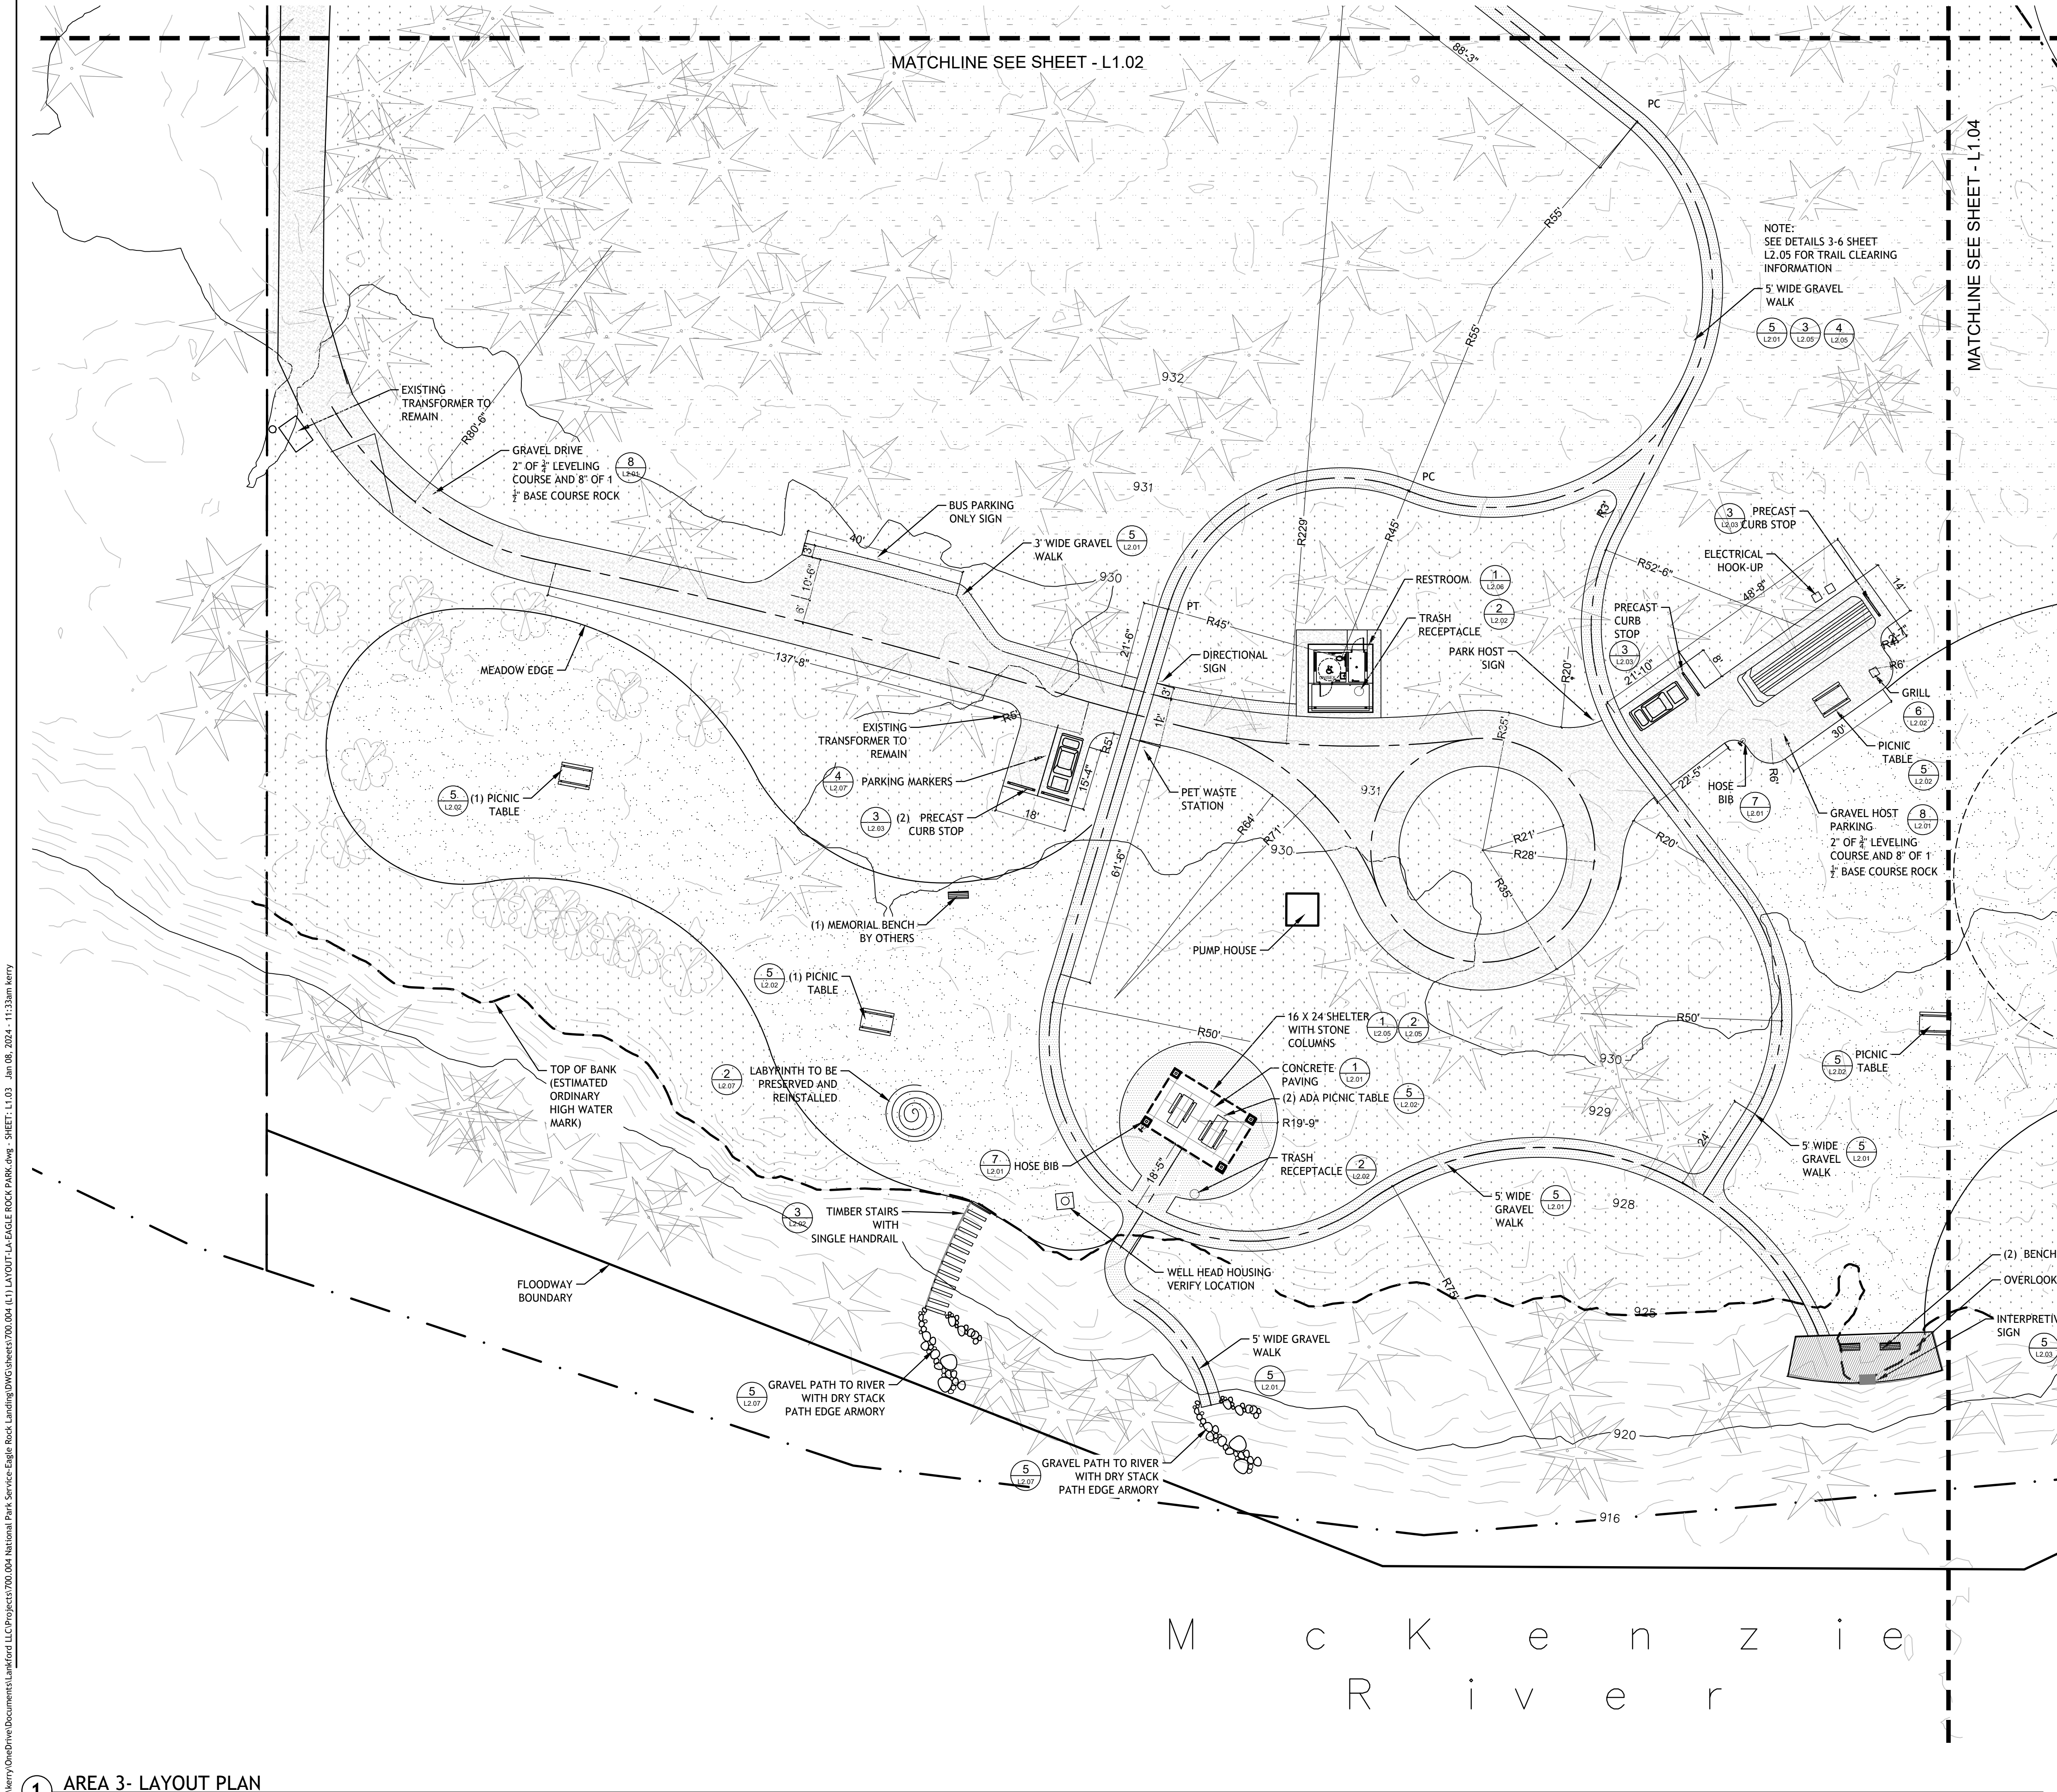

NOTES

1.) SEE CIVIL / SURVEY FOR EXISTING ROADWAY ELEVATIONS. COORDINATE.



2.) WALLS ARE DIMENSIONED TO INSIDE FACE OF WALL.

3.) SEE SHEETS L2.01 THRU L2.07 FOR CONSTRUCTION DETAILS

4.) QUANTITIES FOR PRICING ARE INTENDED TO ASSIST THE BIDDER IN EVALUATING TAKEOFFS AND ARE NOT GUARANTEED AS ACCURATE REPRESENTATIONS OF REQUIRED MATERIALS. THE BIDDER SHALL BE RESPONSIBLE FOR THEIR BID QUANTITIES AS REQUIRED BY THE PLANS AND SPECIFICATIONS. IF THERE IS A DISCREPANCY BETWEEN THE NUMBER LABELED AND THE QUANTITY OF GRAPHIC SYMBOLS SHOWN, THE GRAPHIC SYMBOL SHALL GOVERN.

- LEGEND**
- 1 4" CONCRETE PAVING CAST IN PLACE, SCORE AS SHOWN
 - 4 GRAVEL DRIVING AND PARKING SURFACE
 - 5 CRUSHED ROCK PATH 3/8" MINUS COMPACTED, AS SPECIFIED
 - 1 ASPHALT PATH SURFACING ALTERNATE
 - 2 OVERLOOK DECK SURFACING
 - LOW GROW MEADOW GRASSES
 - NATIVE PLANTING AND LOW GROW SEED MIX FOR DISTURBED AREAS
 - FOREST AREA- REMOVE INVASIVE PLANT MATERIAL
 - 2 TRASH RECEPTACLE
 - 1 BENCH
 - 5 PICNIC TABLE
 - 4 BOLLARD
 - 2 16' X 24' SHELTER BY POLIGON: MODEL: CHE-16 X 24 MR-TGMR TONGUE AND GROOVE UNDER METAL ROOF. ROOF COLOR: PATINA GREEN FRAME COLOR: BUMPER BLACK
 - 5 INTERPRETATIVE SIGN
 - 3 DOG STATION
 - PARK RULES / DIRECTIONAL SIGN
 - 6 GRILL
 - 7 HOSE BIB

NOTE:
THIS PLAN IS A FEASIBILITY STUDY. ILLUSTRATING BLUE RIVER PARK'S CAPACITY TO ACCOMMODATE CERTAIN OUTDOOR SPACE ELEMENTS AND RECREATIONAL EXPERIENCES. THIS SHOULD NOT BE INTERPRETED AS A "SITE DESIGN" OR A CONSTRUCTION DOCUMENT.

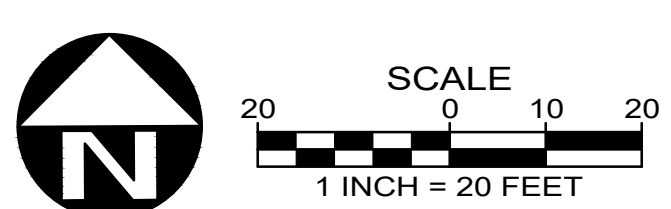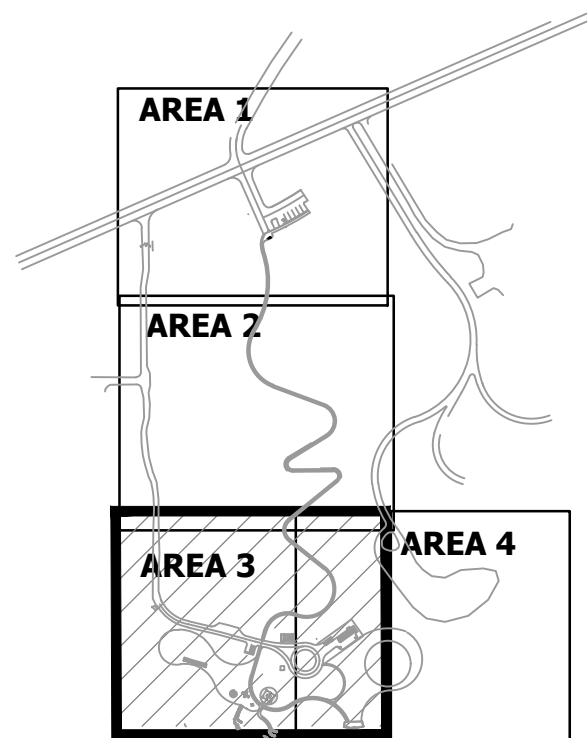

SUBMITTAL DATE: 1/5/2024

REVISIONS		
NO.	DATE	DESCRIPTION

EAGLE ROCK PARK


PLANNING AND ESTIMATING ONLY

AREA 3 LAYOUT PLAN

STOP!!
NOT FOR CONSTRUCTION
USE FOR PRELIMINARY PLANNING AND ESTIMATING ONLY

PROJECT NO.: 700.004
TYPE: FEASIBILITY
REVIEWED BY: KEL

L1.03

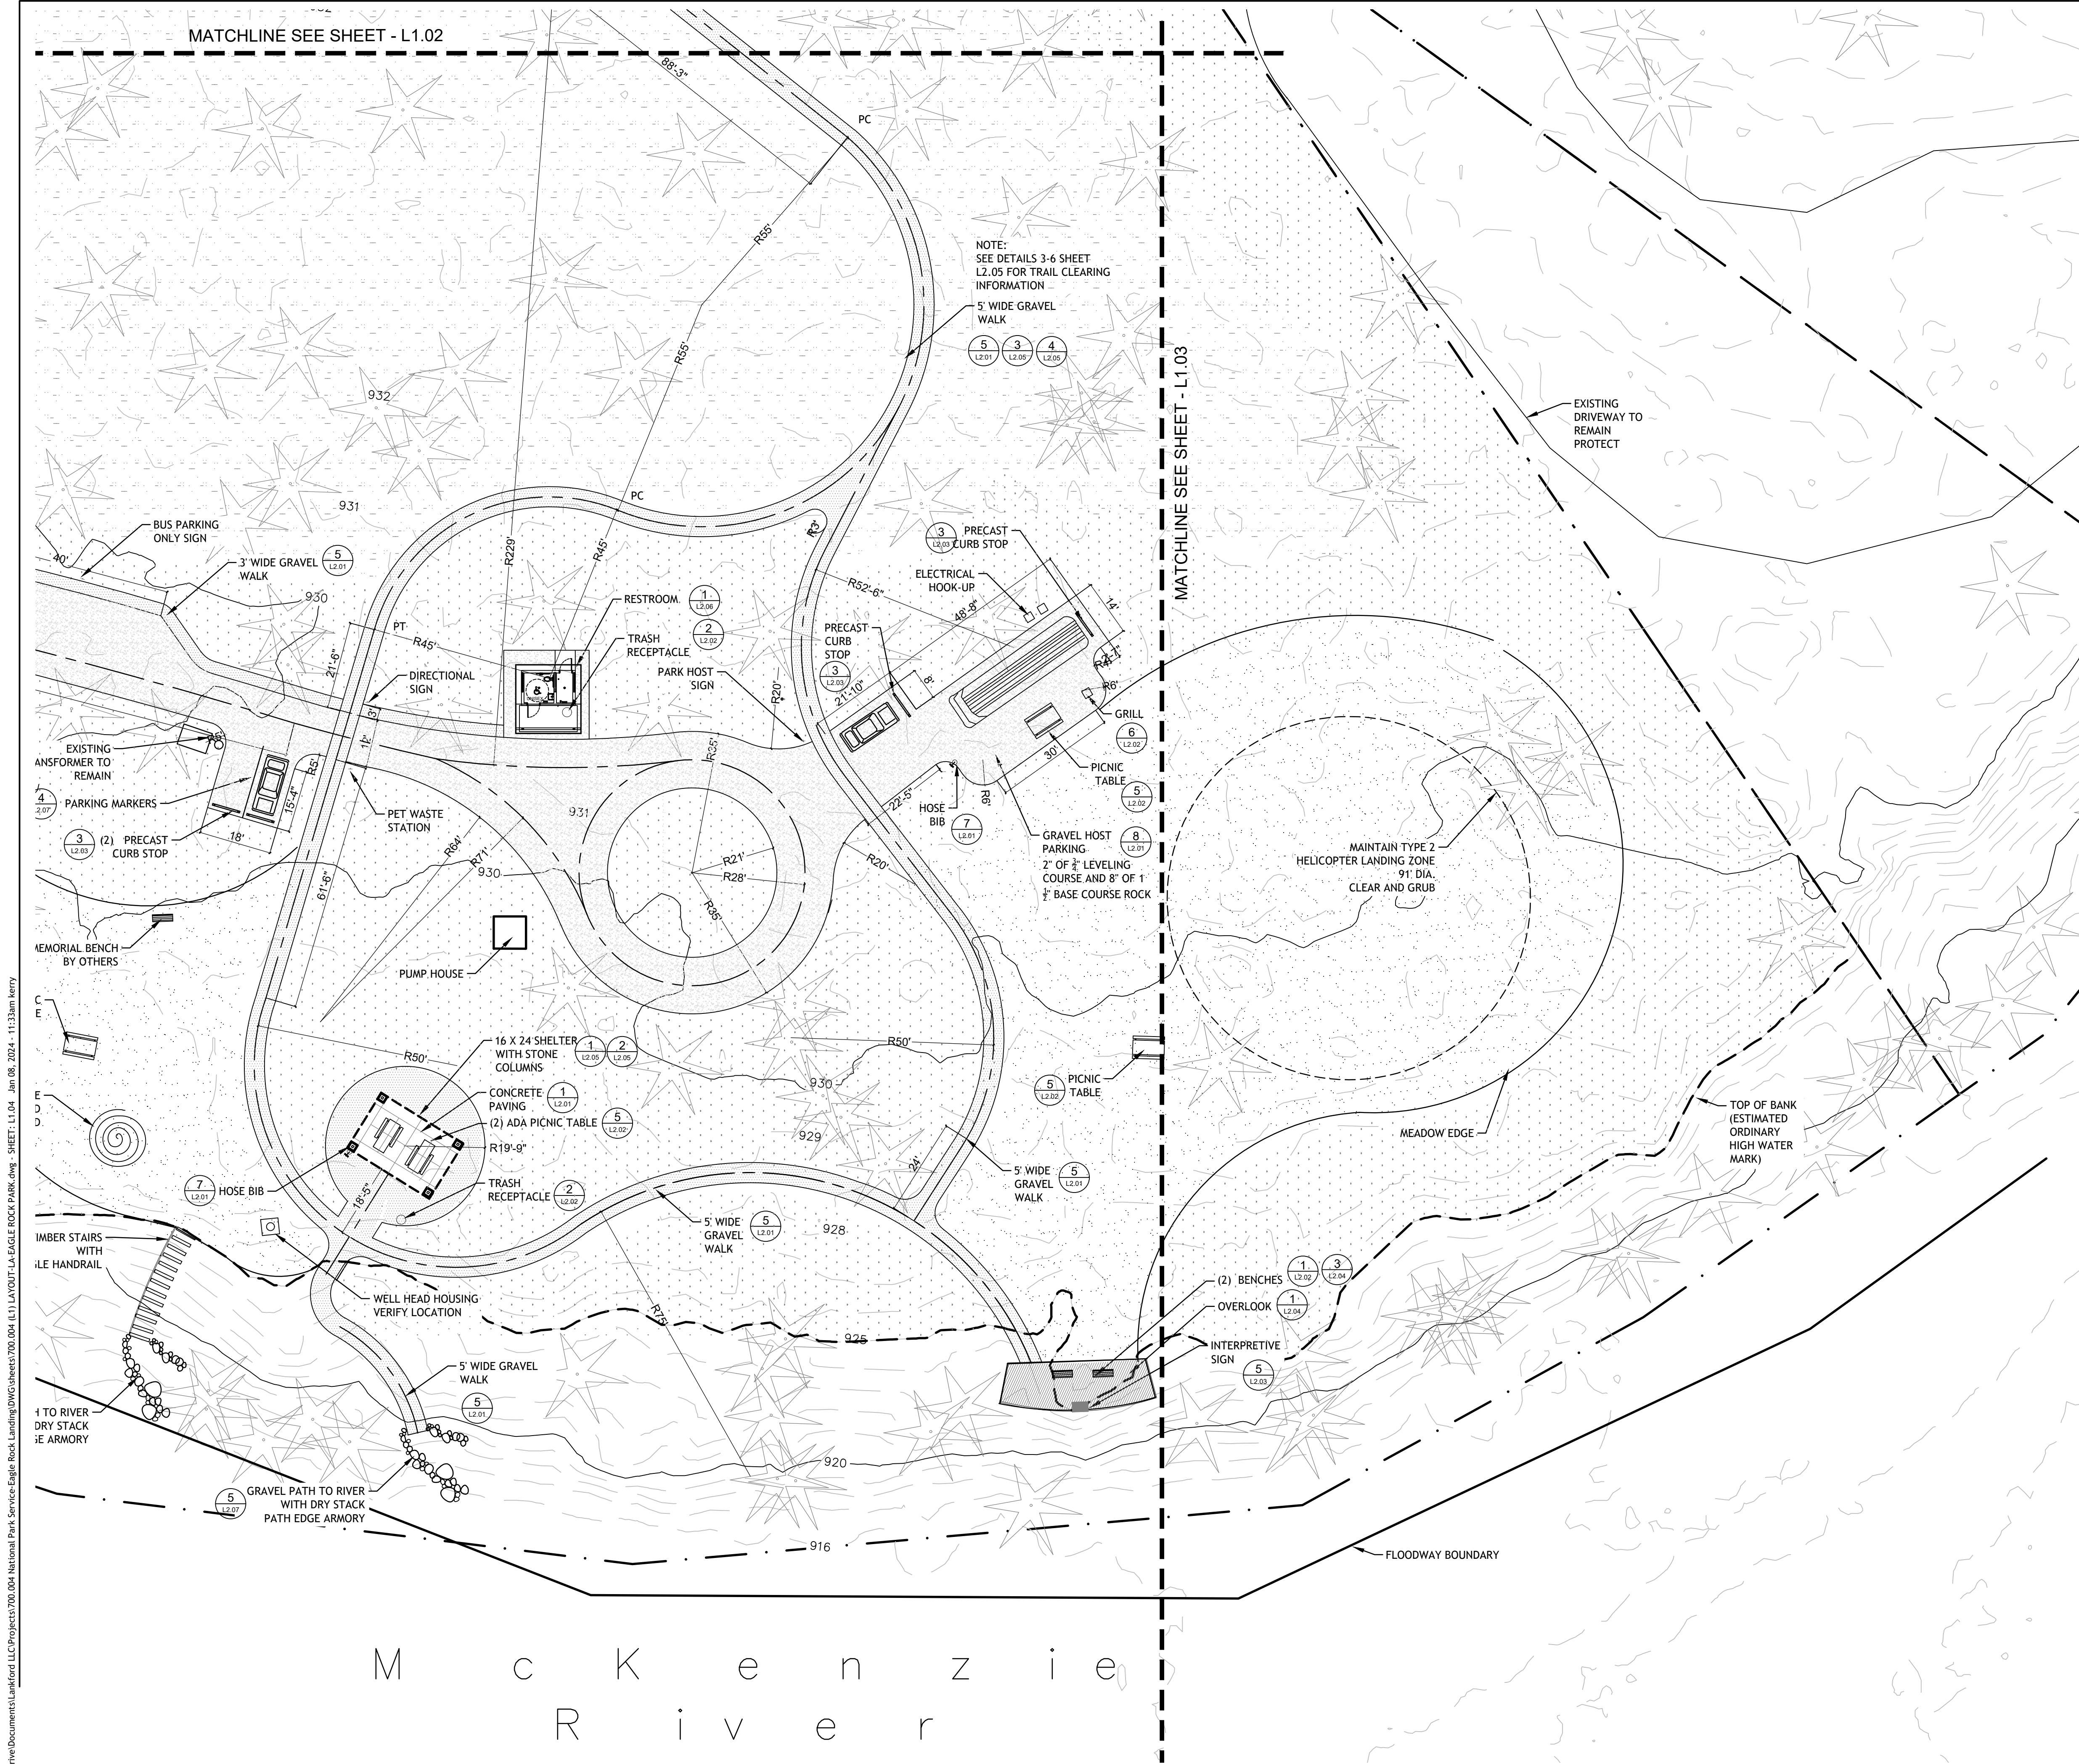

C:\Users\kerry\OneDrive\Documents\Landford LLC\Projects\700.004 National Park Service Eagle Rock Landing\DWG\Sheet\700.004 L1.04 Jan 08, 2024 - 1:13am kerry

1 AREA 4- LAYOUT PLAN


NOTES

- 1.) SEE CIVIL / SURVEY FOR EXISTING ROADWAY ELEVATIONS. COORDINATE.
- 2.) WALLS ARE DIMENSIONED TO INSIDE FACE OF WALL.
- 3.) SEE SHEETS L2.01 THRU L2.07 FOR CONSTRUCTION DETAILS
- 4.) QUANTITIES FOR PRICING ARE INTENDED TO ASSIST THE BIDDER IN EVALUATING TAKEOFFS AND ARE NOT GUARANTEED AS ACCURATE REPRESENTATIONS OF REQUIRED MATERIALS. THE BIDDER SHALL BE RESPONSIBLE FOR THEIR BID QUANTITIES AS REQUIRED BY THE PLANS AND SPECIFICATIONS. IF THERE IS A DISCREPANCY BETWEEN THE NUMBER LABELED AND THE QUANTITY OF GRAPHIC SYMBOLS SHOWN, THE GRAPHIC SYMBOL SHALL GOVERN.

LEGEND

- 1 4" CONCRETE PAVING
CAST IN PLACE, SCORE AS SHOWN
- 4 GRAVEL DRIVING AND
PARKING SURFACE
- 5 CRUSHED ROCK PATH
3/8" MINUS COMPACTED,
AS SPECIFIED
- 1 ASPHALT PATH SURFACING
ALTERNATE
- 2 OVERLOOK DECK SURFACING
- LOW GROW MEADOW GRASSES
- NATIVE PLANTING AND LOW
GROW SEED MIX FOR DISTURBED
AREAS
- FOREST AREA- REMOVE
INVASIVE PLANT MATERIAL
- 2 TRASH RECEPTACLE
- 1 BENCH
- 5 PICNIC TABLE
- 4 BOLLARD
- 2 16' X 24' SHELTER
BY POLIGON:
MODEL: GHE-16 X 24 MR-TGMR
TONGUE AND GROOVE
UNDER METAL ROOF
ROOF COLOR: PATINA GREEN
FRAME COLOR: BUMPER BLACK
- 5 INTERPRETATIVE SIGN
- 3 DOG STATION
- PARK RULES / DIRECTIONAL SIGN
- 6 GRILL
- 7 HOSE BIB

NOTE:
THIS PLAN IS A FEASIBILITY STUDY,
ILLUSTRATING BLUE RIVER PARK'S CAPACITY
TO ACCOMMODATE CERTAIN OUTDOOR SPACE
ELEMENTS AND RECREATIONAL EXPERIENCES.
THIS SHOULD NOT BE INTERPRETED AS A "SITE
DESIGN" OR A CONSTRUCTION DOCUMENT.

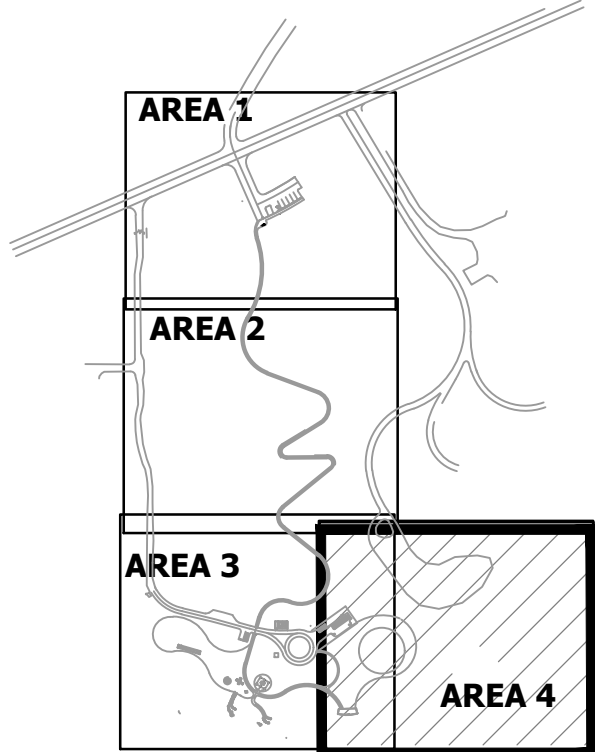

SUBMITTAL DATE: 1/5/2024

REVISIONS		
NO.	DATE	DESCRIPTION

EAGLE ROCK
PARK

PLANNING AND ESTIMATING
ONLY

AREA 4
LAYOUT
PLAN

STOP!!
NOT FOR CONSTRUCTION
USE FOR PRELIMINARY
PLANNING AND ESTIMATING
ONLY

PROJECT NO.: 700.004
TYPE: FEASIBILITY
REVIEWED BY: KEL

L1.04

L2.01



SUBMITTAL DATE: 1/5/2024

REVISIONS		
NO.	DATE	DESCRIPTION



PARK BENCH
6' Cedar Boards, Surface Mount
Powder Coating: #702-053-006
Galvanized Frame: #702-053-009

OREGON
CORRECTIONS ENTERPRISES
SURFACE MOUNT
6' CEDAR BOARDS
POWDER COATING : #702 053-006

OREGON
CORRECTIONS ENTERPRISES
IN GRPUND
6' CEDAR BOARDS
POWDER COATING : #702 050-006




6" ROUND BOLLARD
Wood
(Removable Version Shown)

OREGON
CORRECTIONS ENTERPRISES
6" ROUND REMOVABLE BOLLARD
WOOD
#503-002-001



OREGON
CORRECTIONS ENTERPRISES
GRILL
DOUBLE SWIVEL PEDESTAL
#735-001-003
BLACK

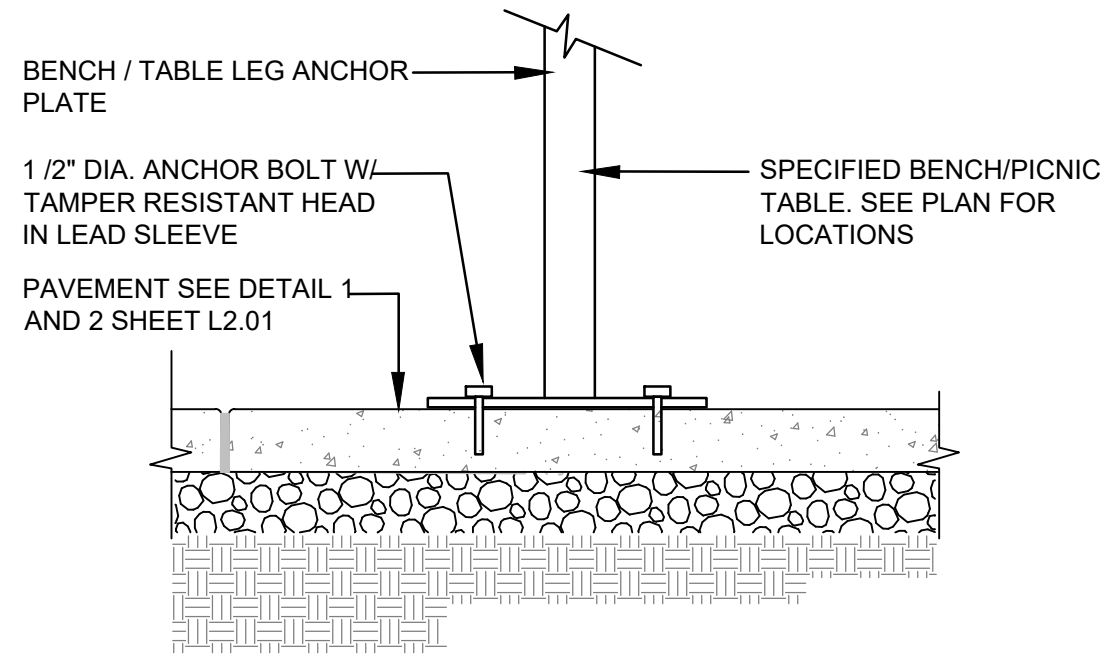

BENCH

SCALE: N.T.S

1

L2.02

BOLLARD

SCALE: N.T.S

4

L2.02

GRILL

SCALE: N.T.S

6

L2.02

BENCH / TABLE SURFACE MOUNT

SCALE: N.T.S

7

L2.02



STEEL FRAME - 32 GALLON
With Lockable Door
#744-102-006

OREGON
CORRECTIONS ENTERPRISES
STEEL FRAME WITH LOCKABLE DOOR
#744-101-006

TRASH RECEPTACLE- BEAR PROOF

SCALE: N.T.S

2

L2.02



OREGON
CORRECTIONS ENTERPRISES
SURFACE MOUNT
10' WOODEN PICNIC TABLE :
ADA APPROVED
#725-053-009


OREGON
CORRECTIONS ENTERPRISES
SURFACE MOUNT
10' WOODEN PICNIC TABLE :
ADA APPROVED
#725-004-009

PICNIC TABLE

SCALE: N.T.S

5

L2.02

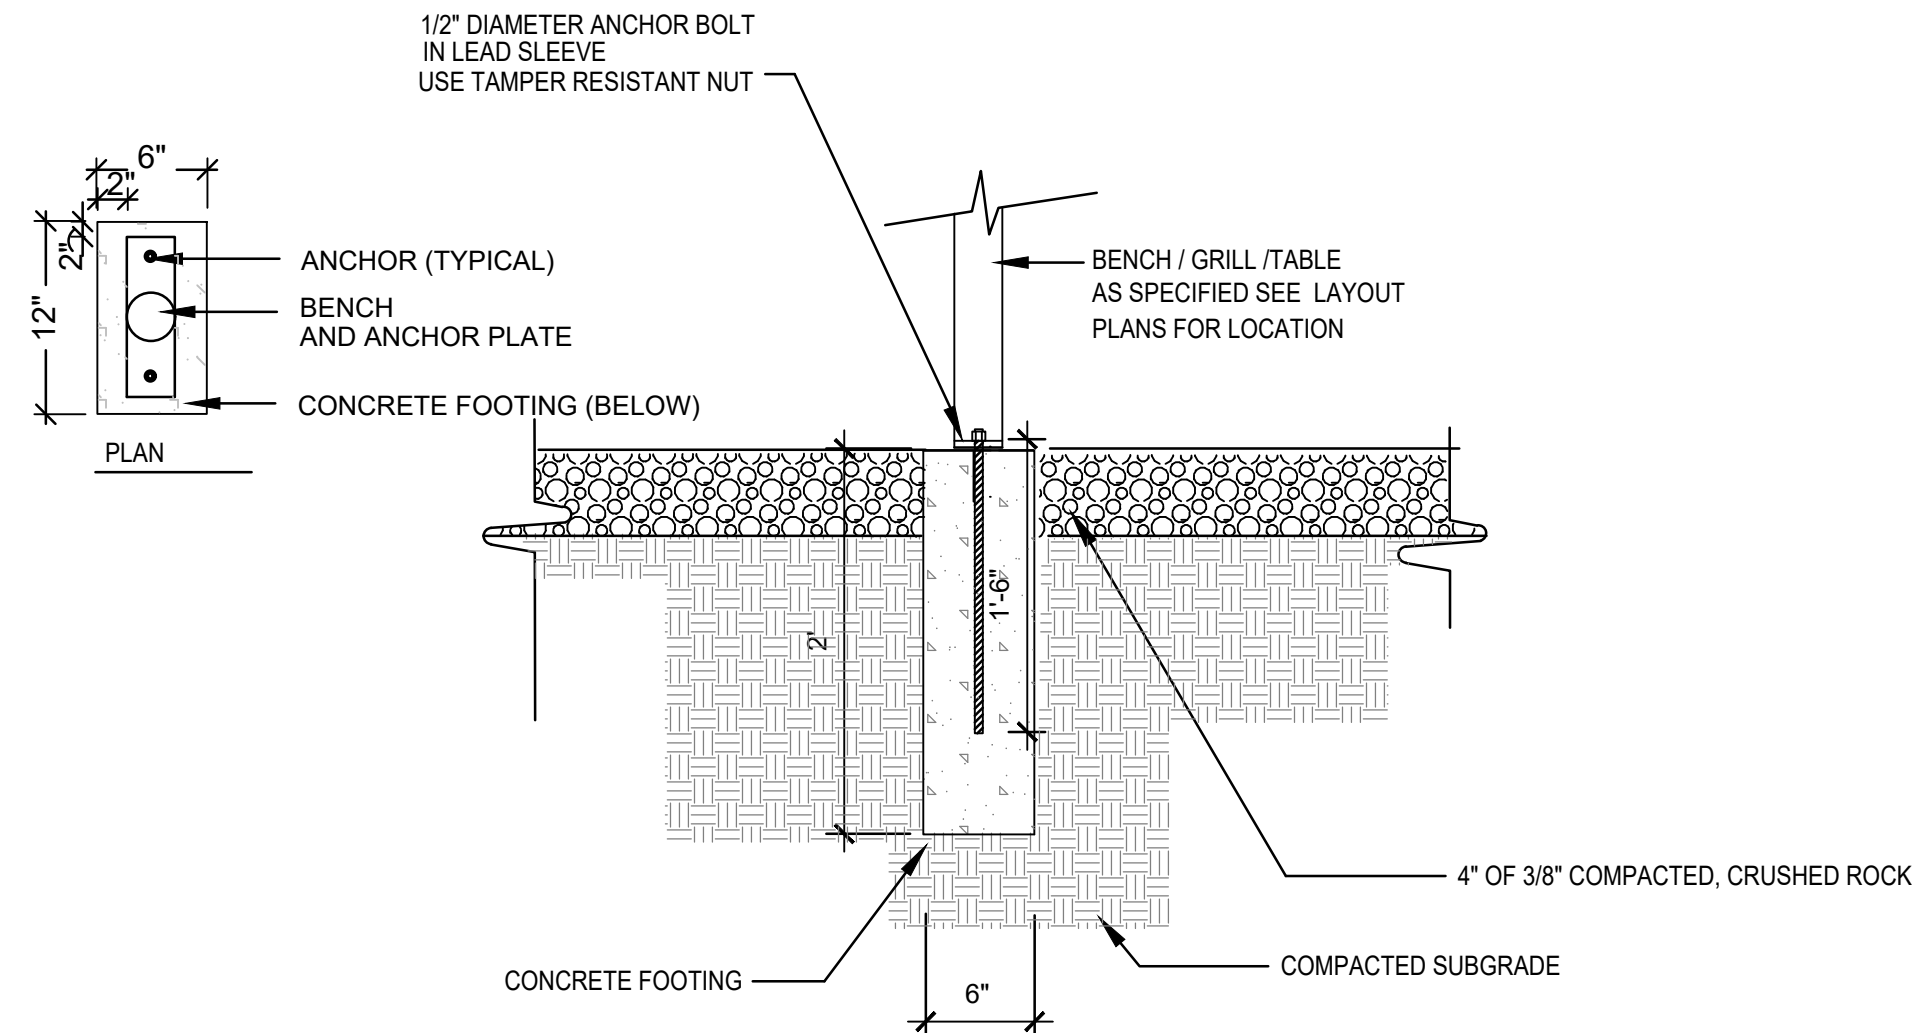


GRILL / PICNIC TABLE BENCH IN CRUSHED ROCK

SCALE: N.T.S

8

L2.02

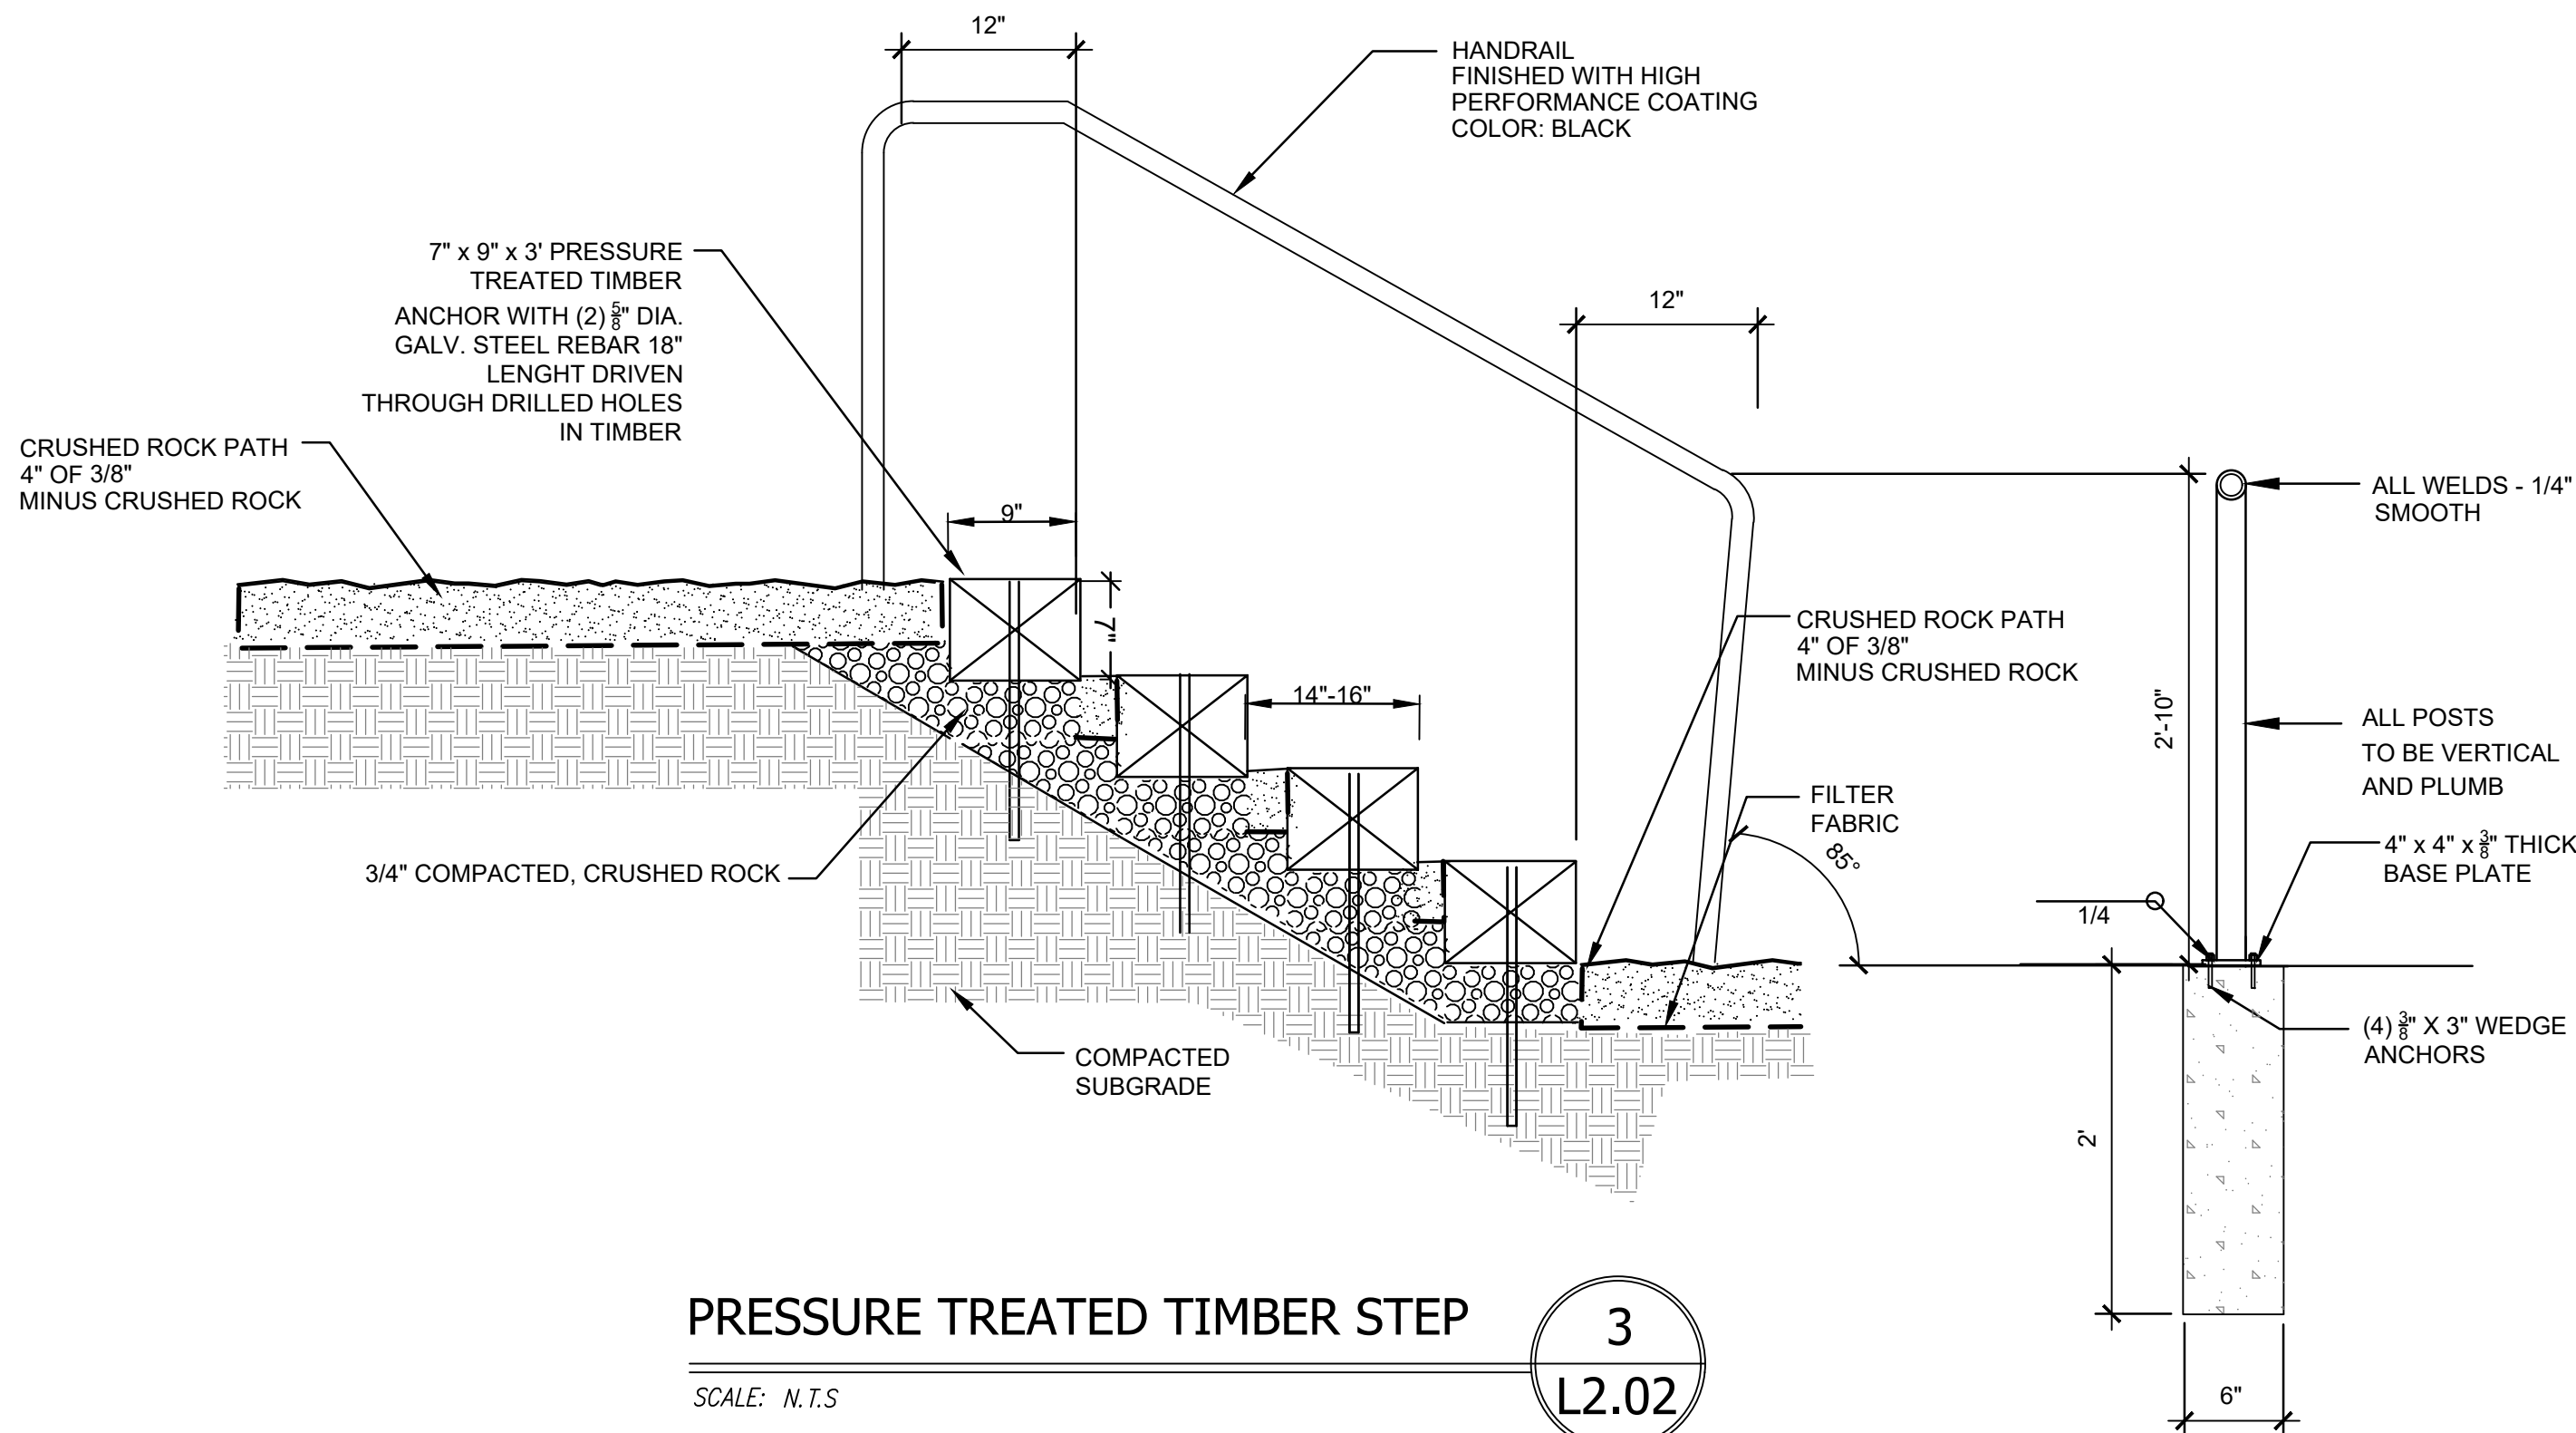

PRESSURE TREATED TIMBER STEP

SCALE: N.T.S

3

L2.02

SUBMITTAL DATE: 1/5/2024

REVISIONS		
NO.	DATE	DESCRIPTION

EAGLE ROCK PARK


PLANNING AND ESTIMATING ONLY

CONSTRUCTION DETAILS

STOP!!
NOT FOR CONSTRUCTION
USE FOR PRELIMINARY
PLANNING AND ESTIMATING
ONLY

PROJECT NO.: 700.004
TYPE: FEASIBILITY
REVIEWED BY: KEL

L2.03

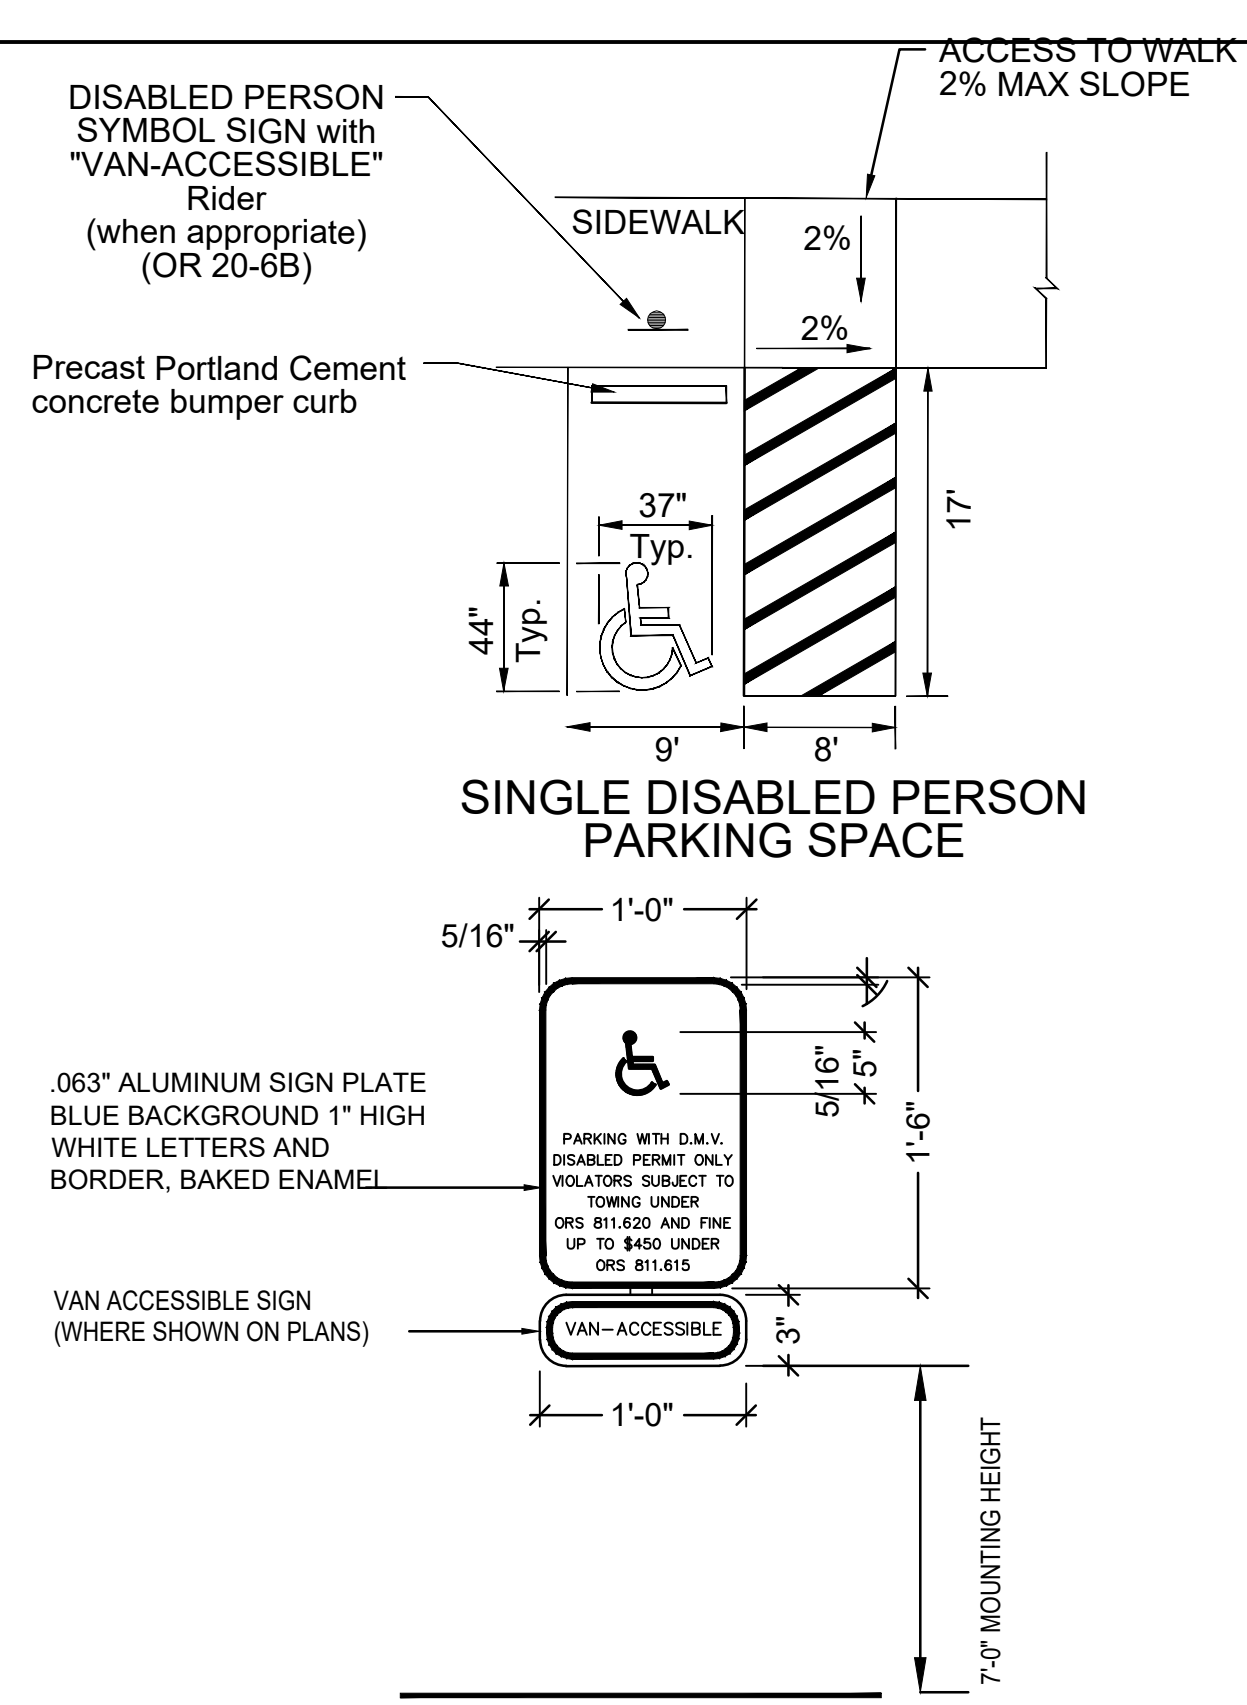


ADA PARKING DETAIL

SCALE: N.T.S.

1
L2.03


- GENERAL NOTES:
1. DISABLED PERSON PARKING DETAILS ARE BASED ON ORS 447.233 & THE AMERICANS WITH DISABILITIES ACT OF 1990.
 2. FOR DETAILS NOT SHOWN SEE STANDARD DRAWING NO. RD755.
- DISABLED PERSON PARKING NOTES:
1. 8' MIN. AISLE REQD. FOR VAN-ACCESSIBLE SPACES.
 2. 1 VAN-ACCESSIBLE SPACE IS REQD. FOR EVERY 8 DISABLED PERSON PARKING SPACES OR ANY FRACTION THEREOF.
 3. LOCATE SIGNING FOR VAN-ACCESSIBLE SPACES SO THAT THE SIGNING IS VISIBLE WHEN THE SPACE IS OCCUPIED.

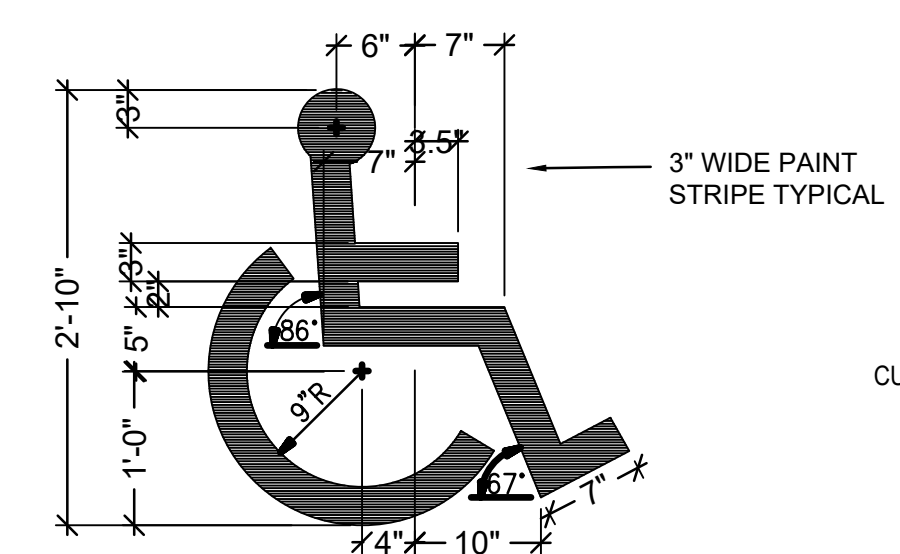

ADA PARKING SYMBOL / SIGNAGE

SCALE: N.T.S.


2
L2.03

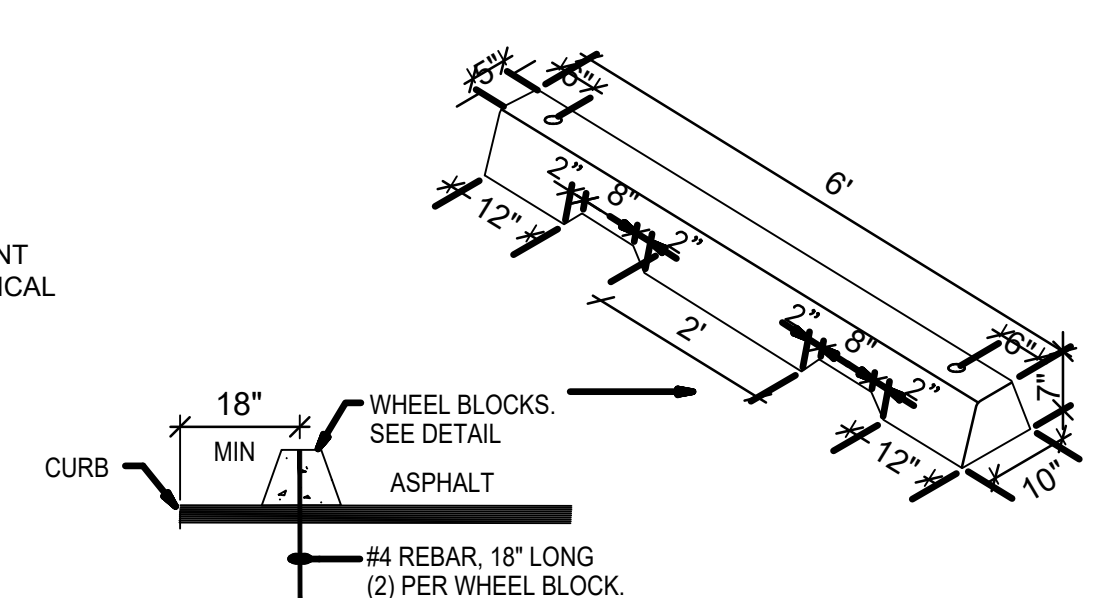

PRECAST CURB STOP

SCALE: N.T.S.


3
L2.03

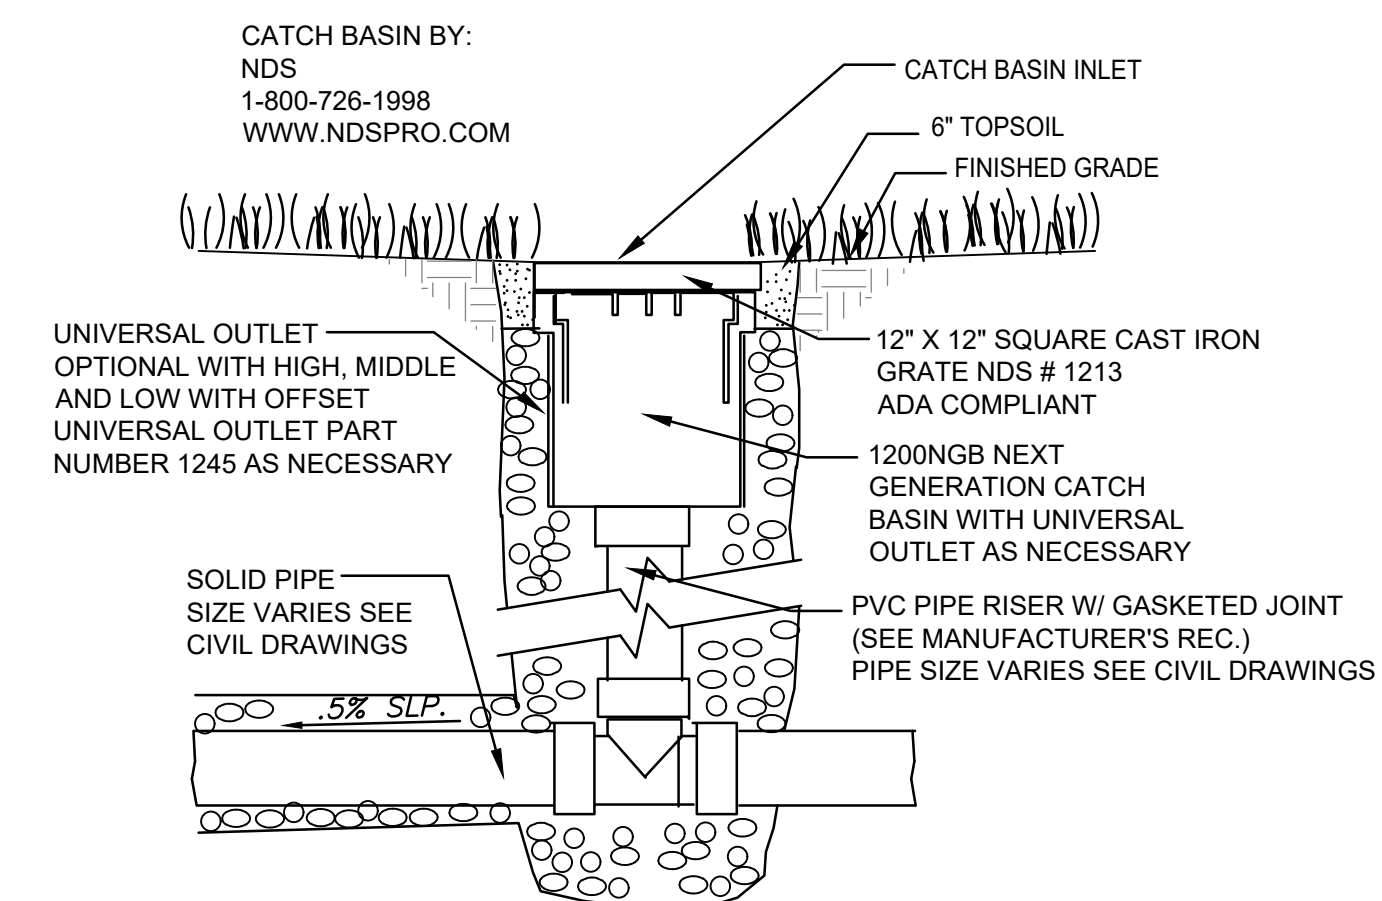


AREA DRAIN IN LANDSCAPE

SCALE: N.T.S.


4
L2.03

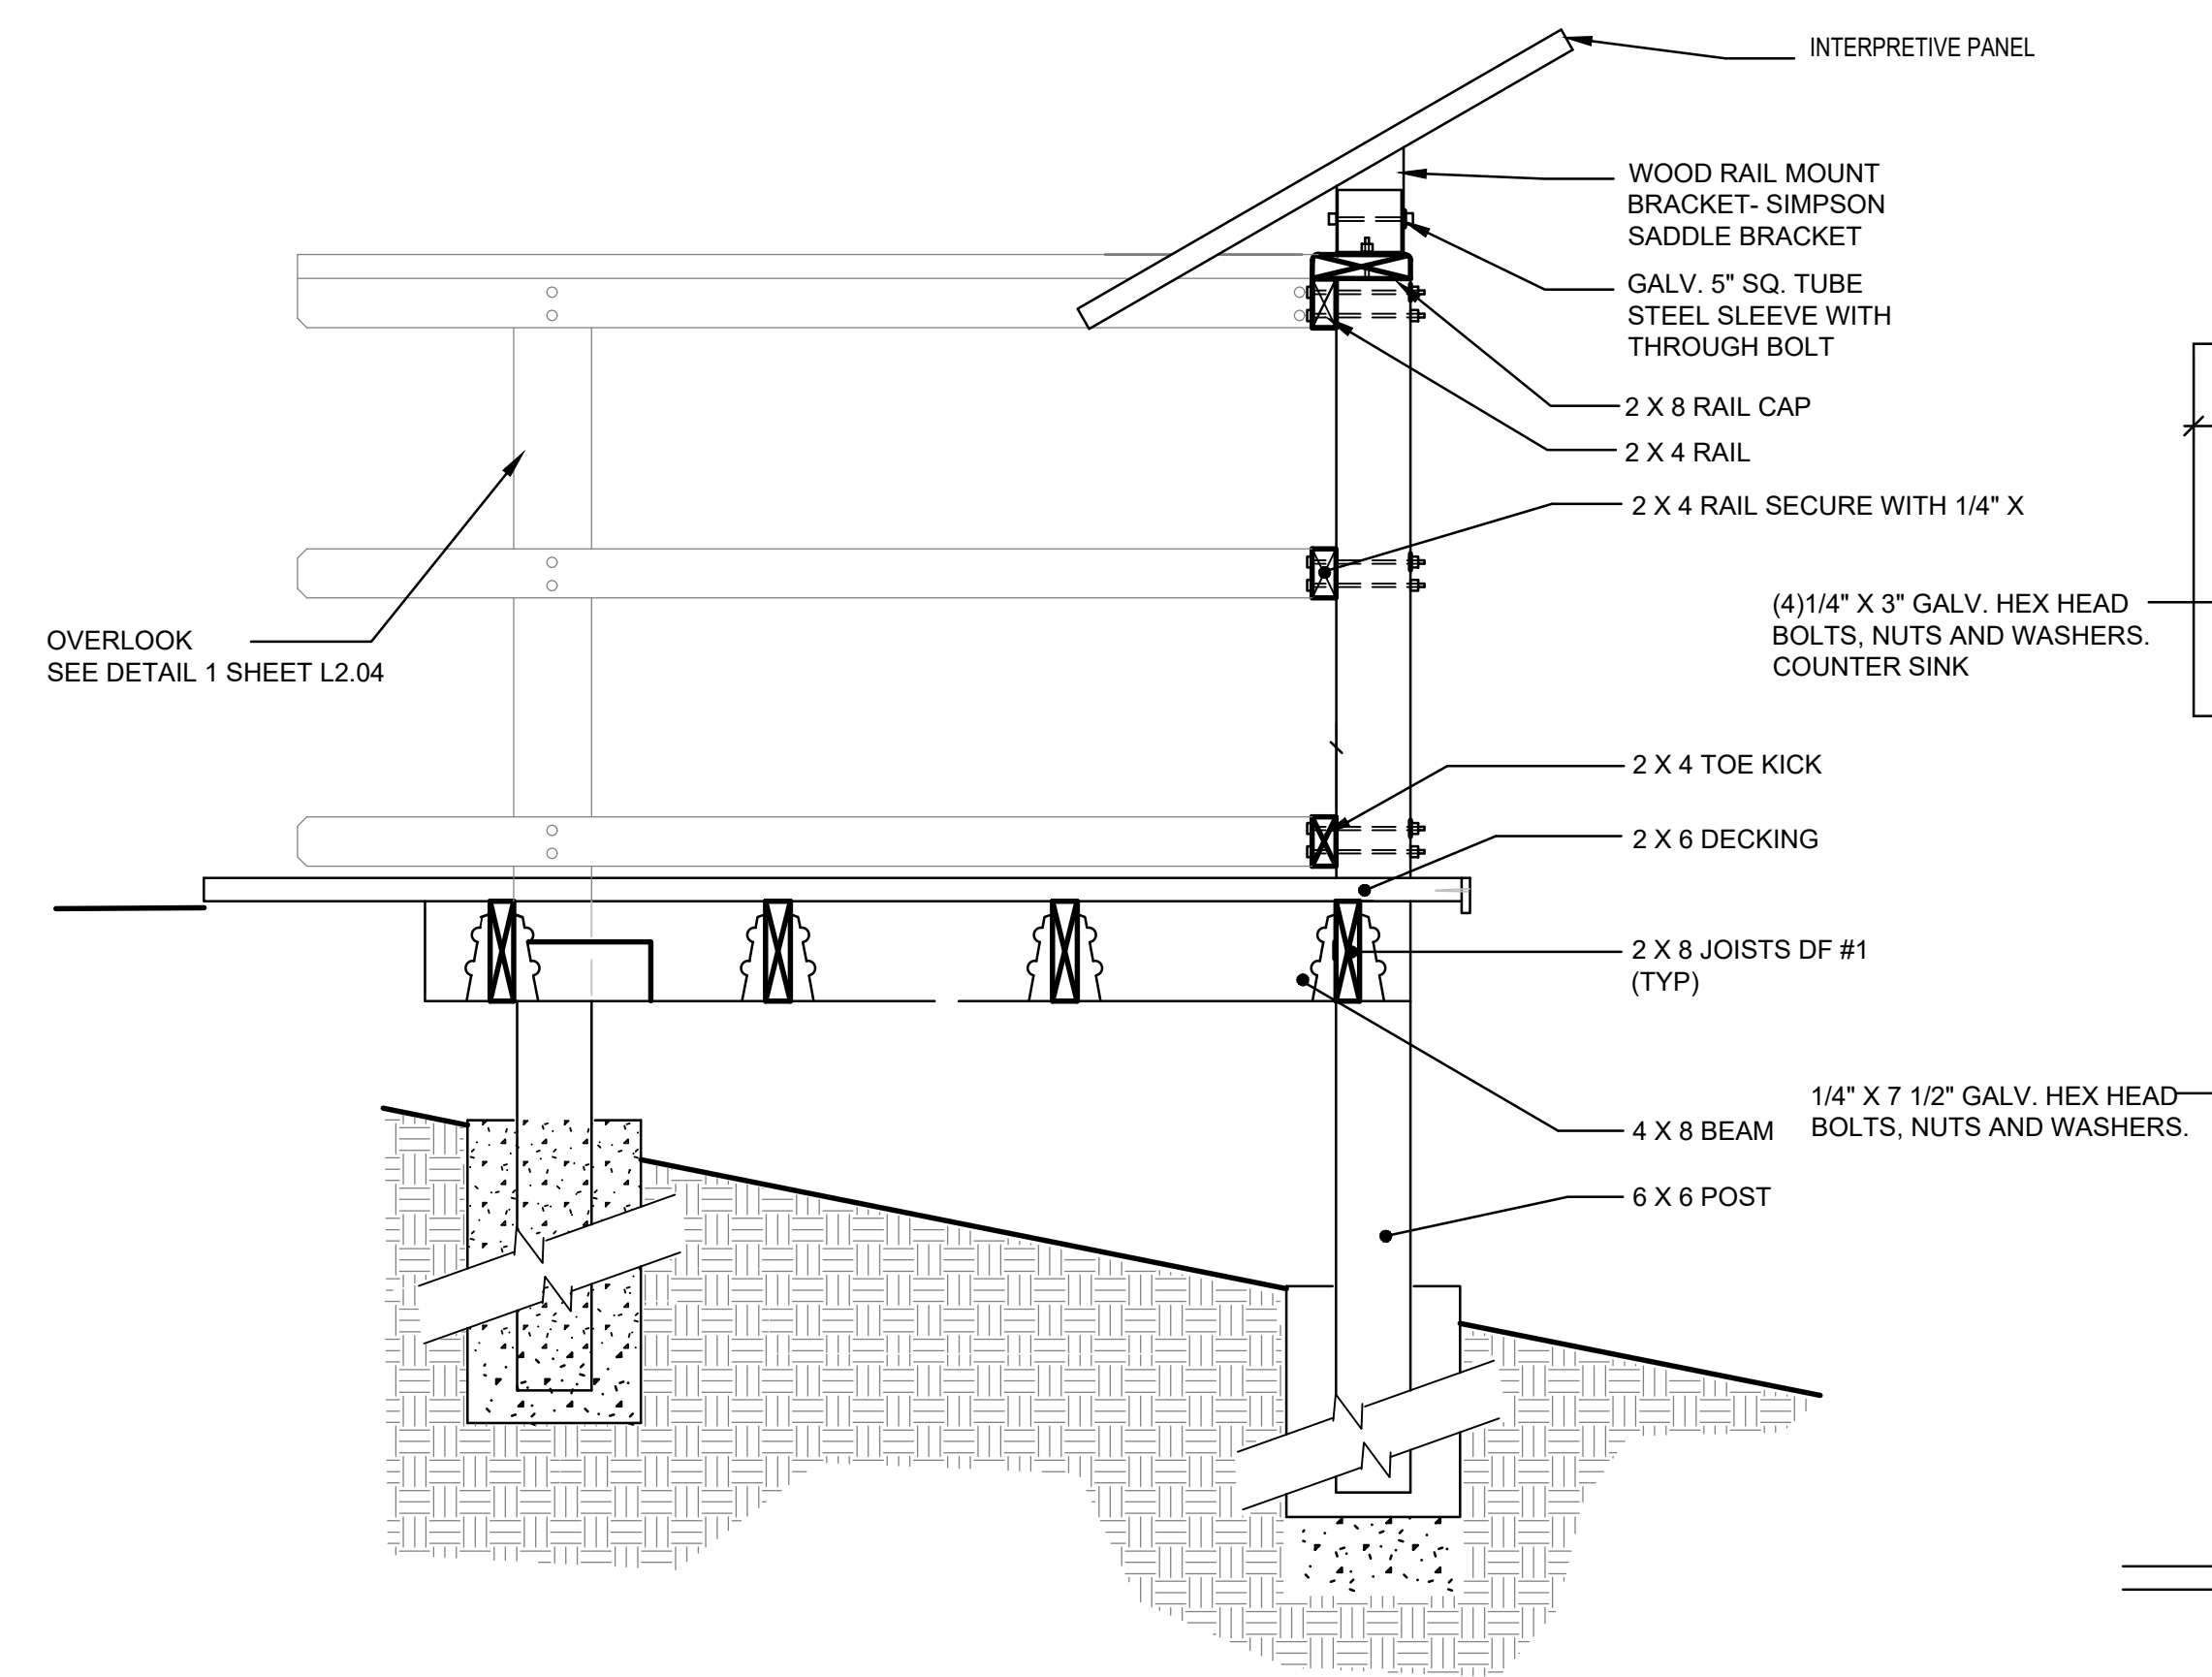

SIGN SECTION - OVERALL

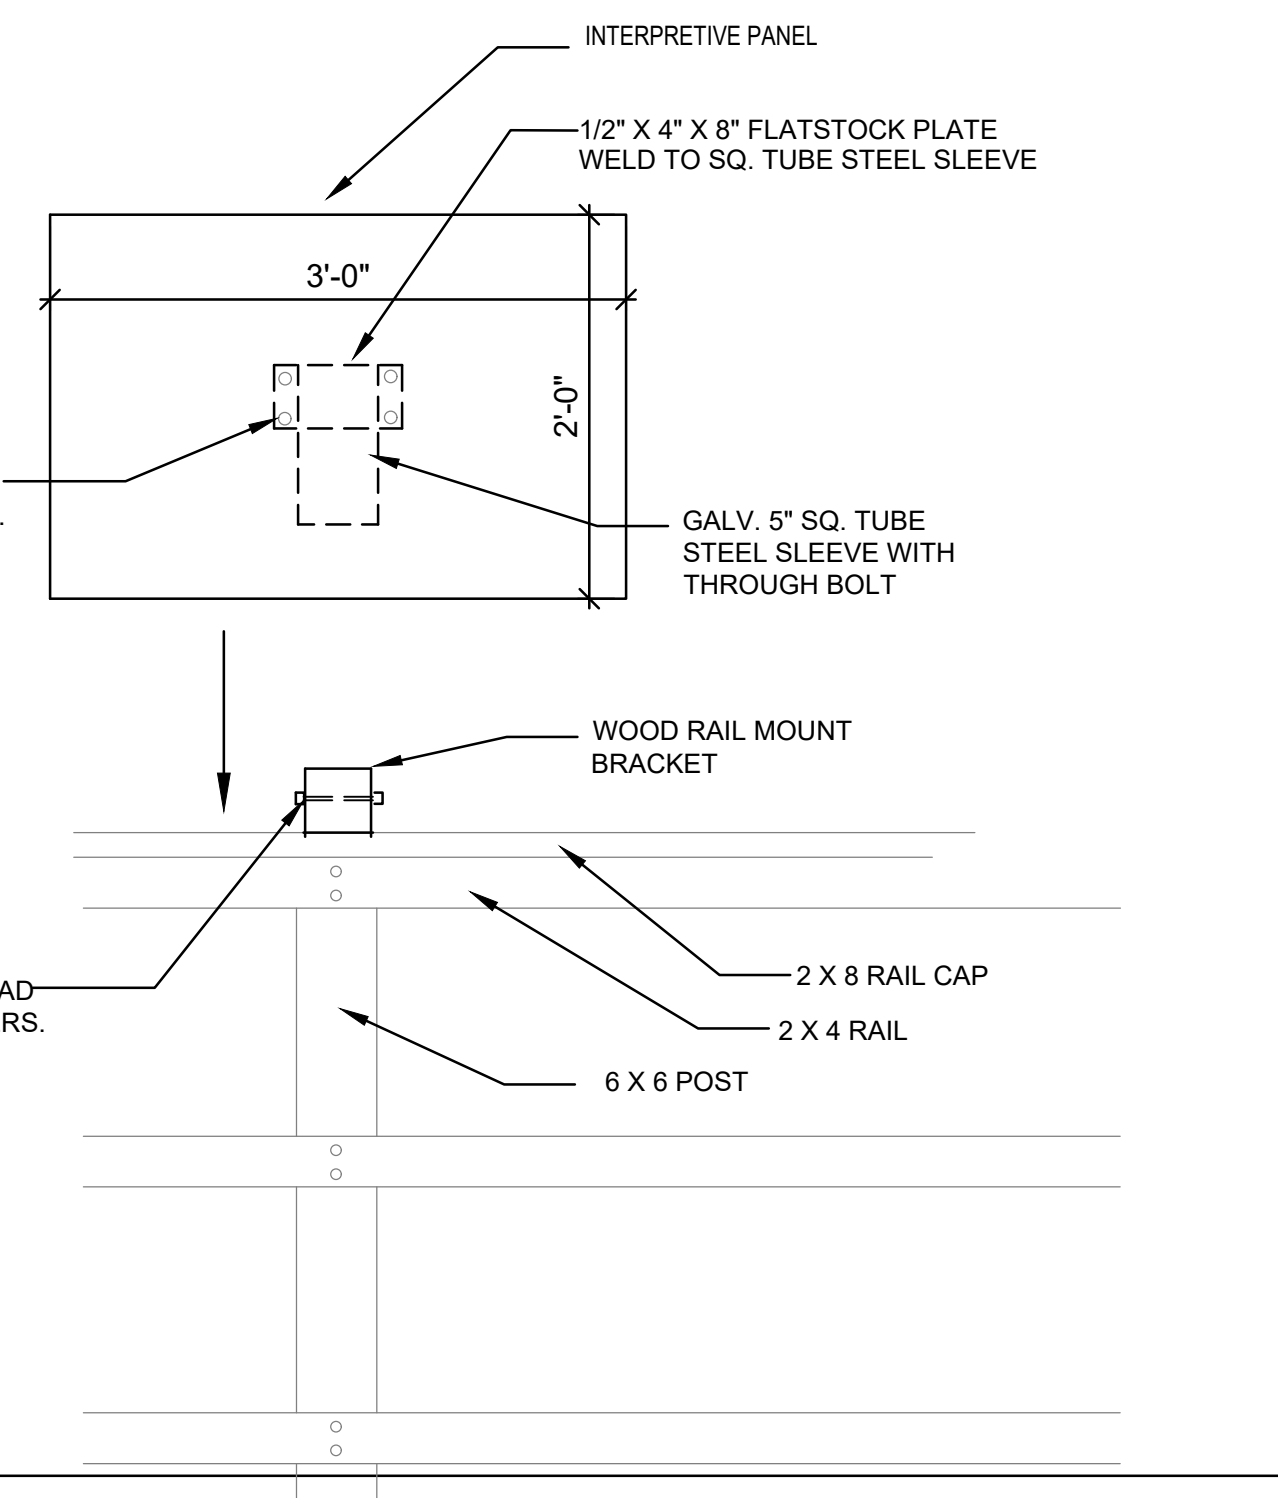

SIGN FRONT ELEVATION

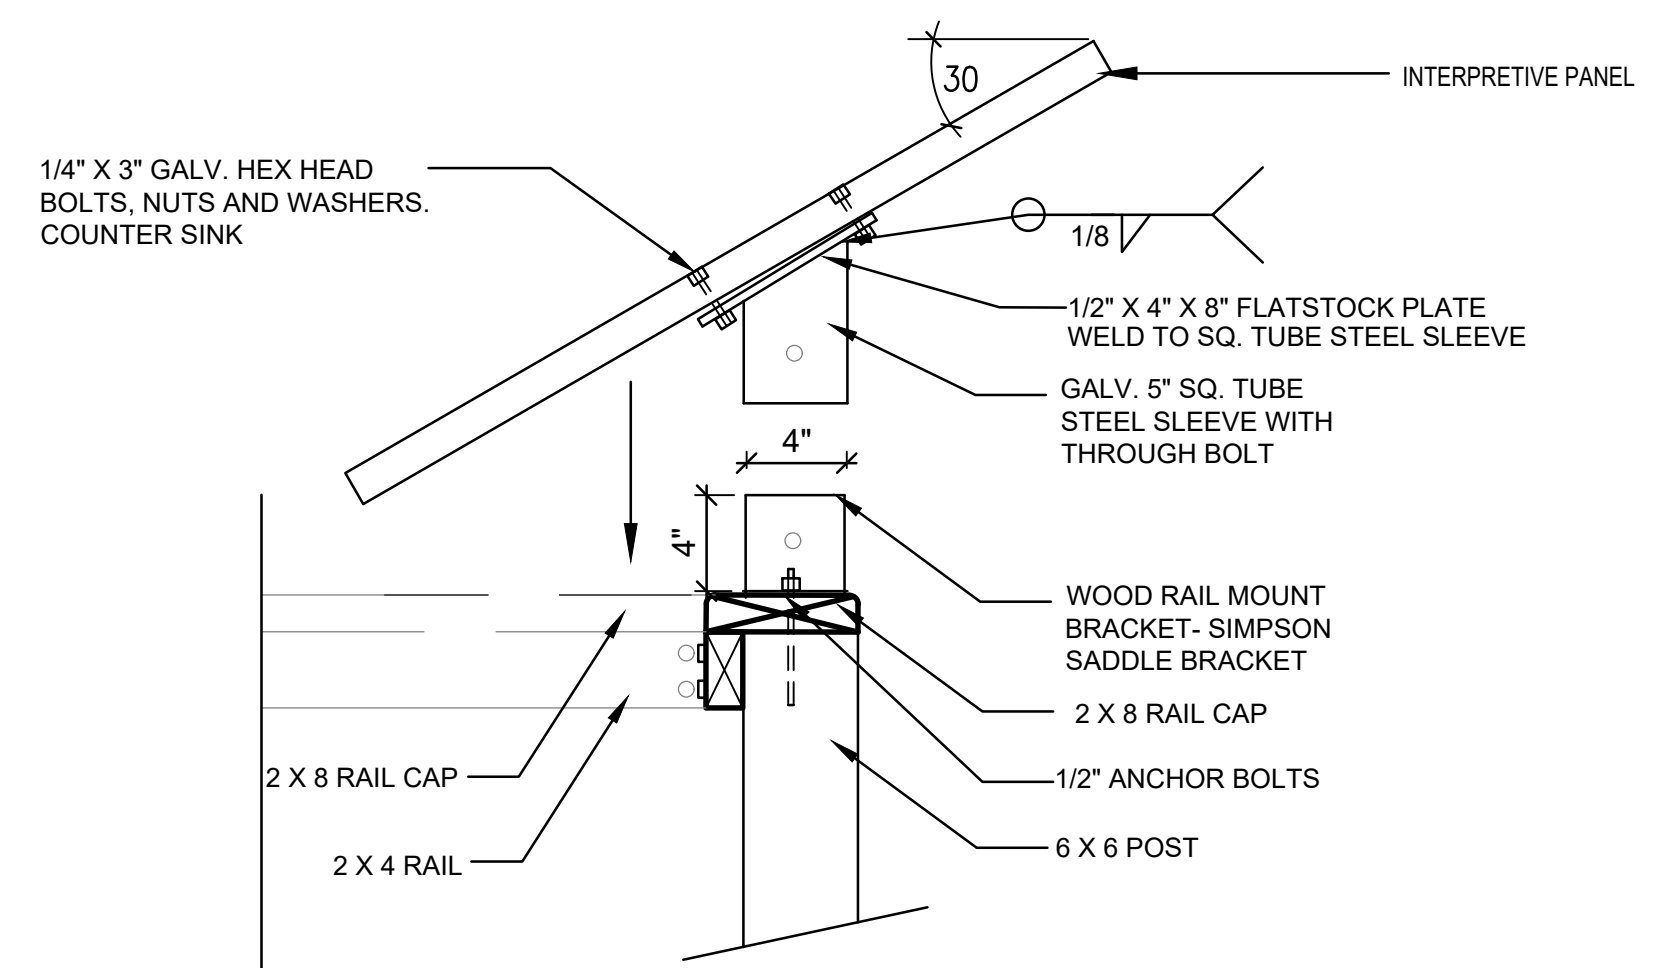

SIGN SECTION

ENVIROSIGNS
WOOD RAIL MOUNT DURA FRAME
WWW.ENVIROSIGNS.COM
1-888-492-5377
WOOSTER, OH

OVERLOOK INTERPERATIVE PANEL

SCALE: N.T.S.

5
L2.03



REVISIONS		
NO.	DATE	DESCRIPTION

PLANNING AND ESTIMATING
ONLY



CONSTRUCTION DETAILS

STOP!!
NOT FOR CONSTRUCTION

USE FOR PRELIMINARY
PLANNING AND ESTIMATING
ONLY

PROJECT NO.: 700.00
TYPE: FEASIBILITY
REVIEWED BY: KE


L2.04

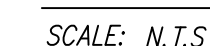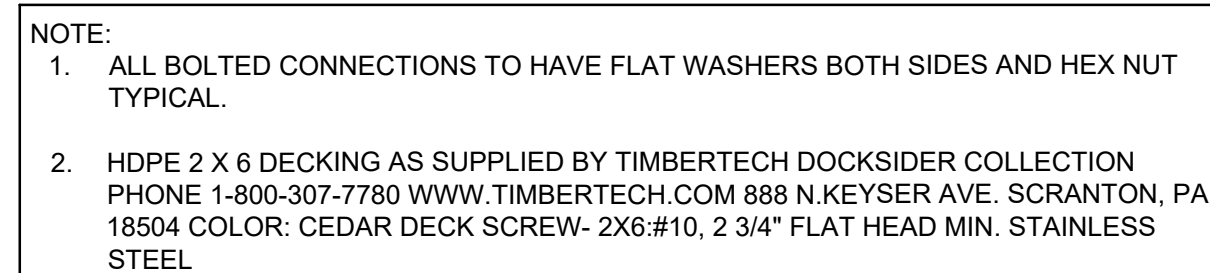



SUBMITTAL DATE: 1/5/2024


REVISIONS		
NO.	DATE	DESCRIPTION

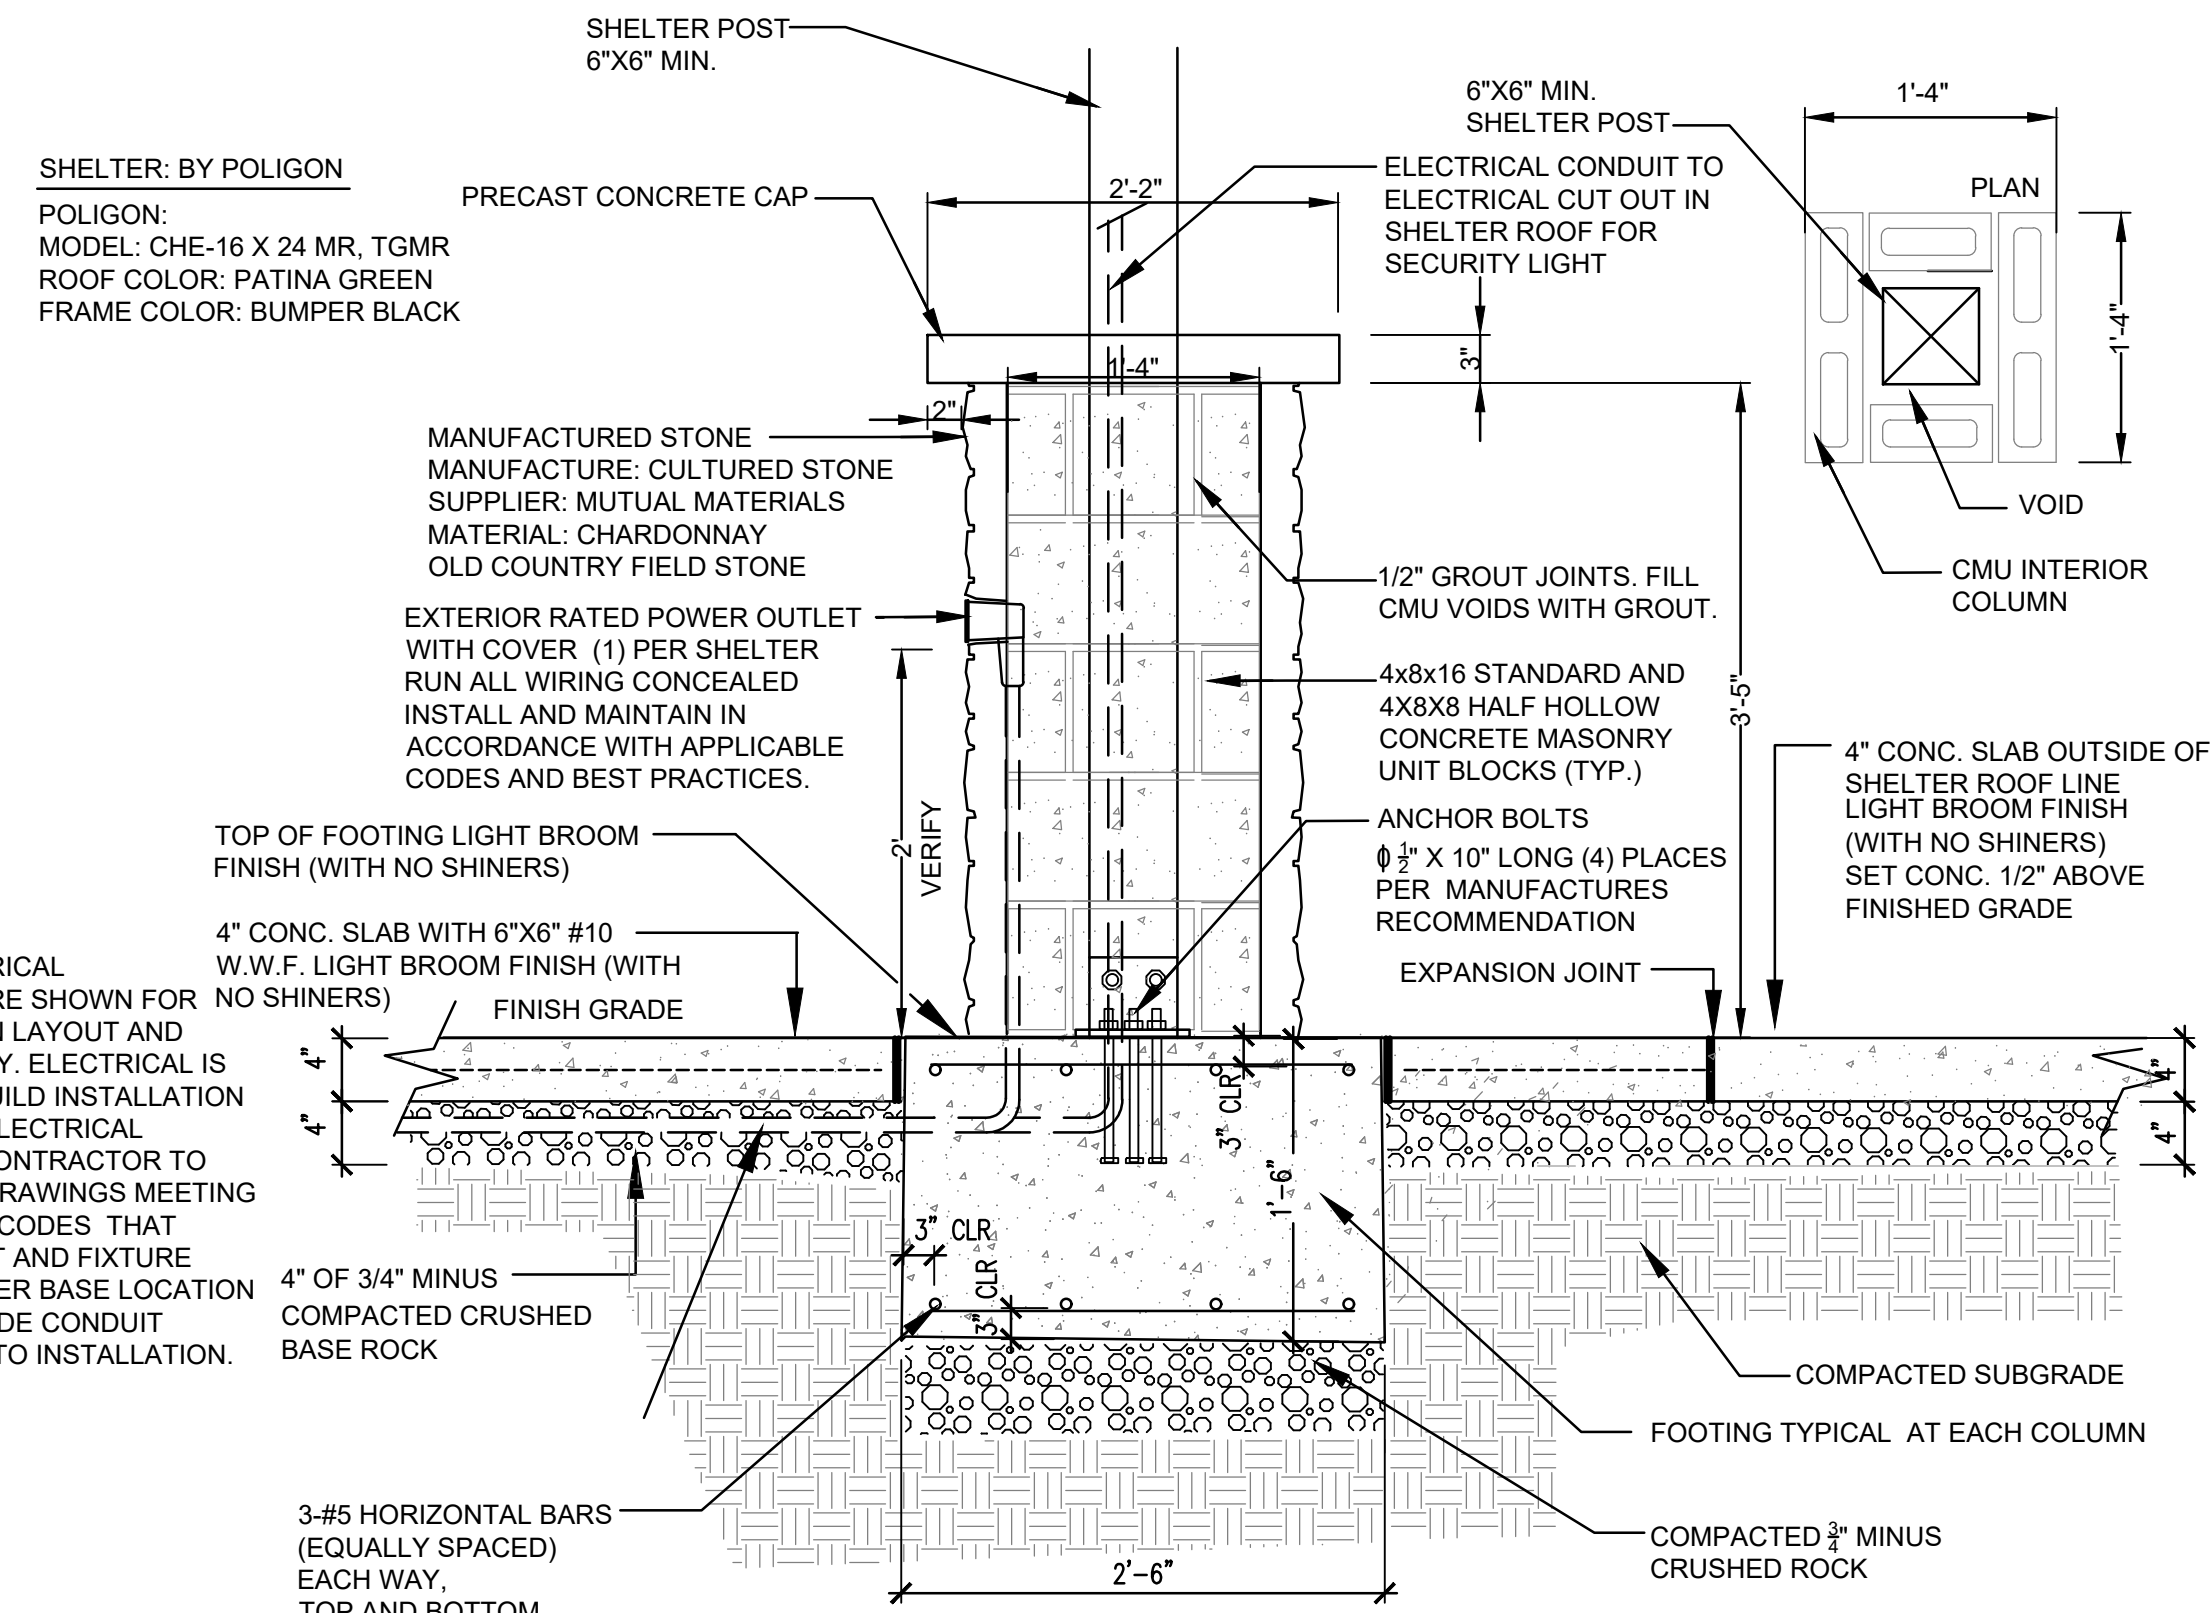

SHELTER ELECTRICAL
SHELTER COLUMN / FOOTING DETAIL

SCALE: N.T.S.


1
L2.05

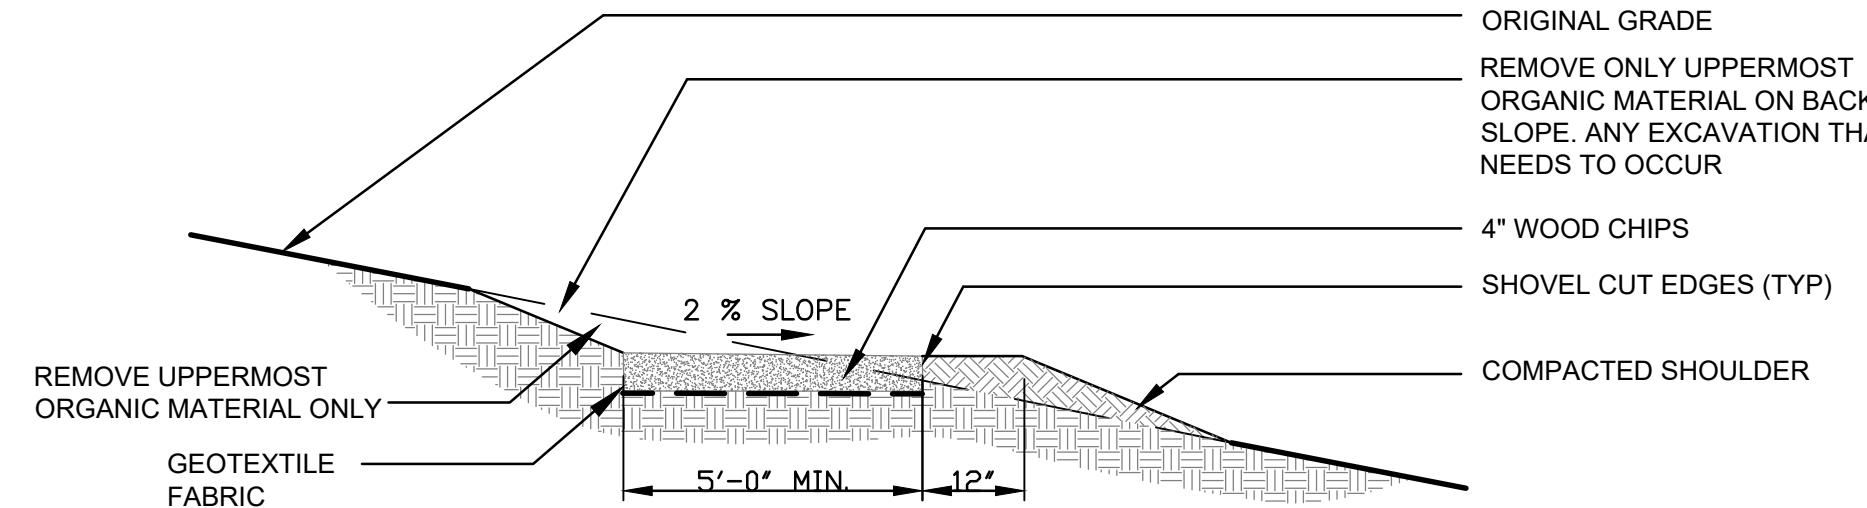

TRAIL SECTION WITH SLOPE

SCALE: N.T.S.


4
L2.05

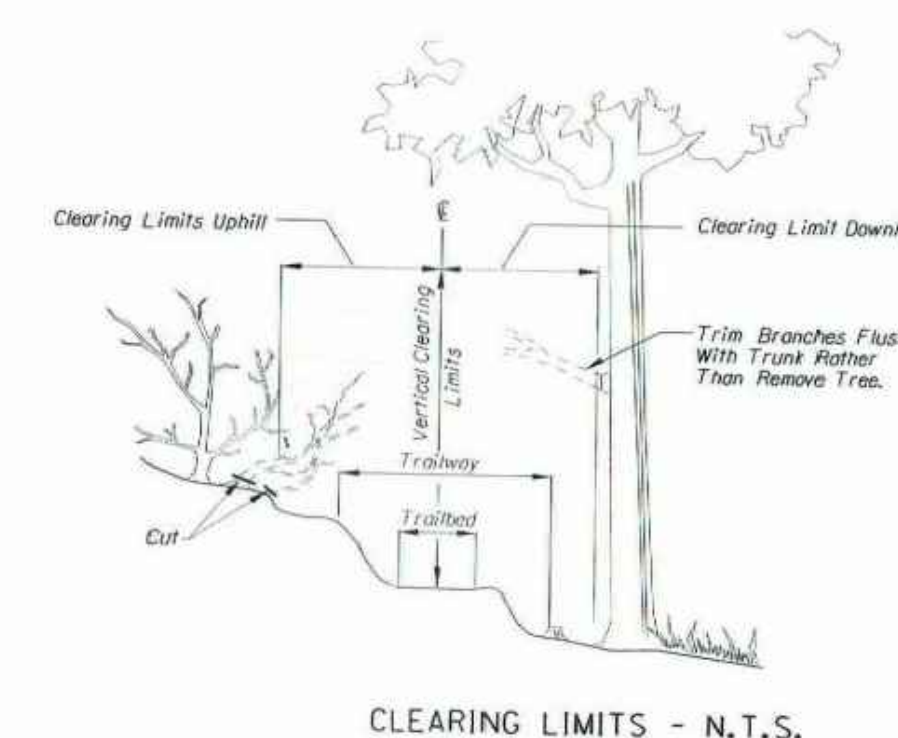

TRAIL CLEARING LIMITS

SCALE: N.T.S.

3
L2.05

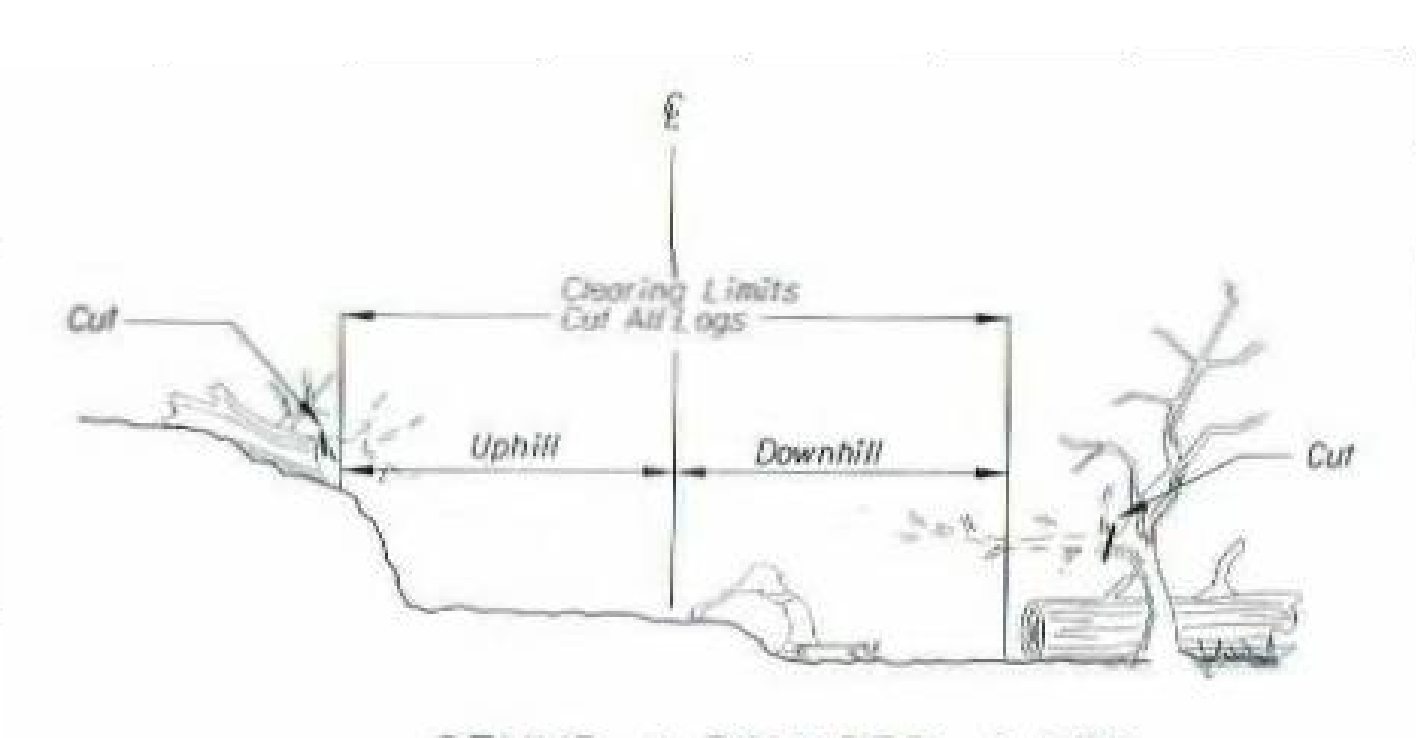

STUMP/ BOULDER/ LOG REMOVAL

SCALE: N.T.S.

5
L2.05

CHELSEA
CLERESTORY GABLE ROOF





NORTHWEST PLAYGROUND
EQUIPMENT, INC. P.O. BOX
2410 ISSAQUAH, WA 98027
T: 1-800-726.0031
WWW.NWPLAYGROUND.COM

POLYGON:
MODEL: CHE- 16 X 24 MR (CLERESTORY METAL ROOF)
TGM (TONGUE-AND-GROVE UNDER METAL ROOF)
SUB ROOF MULTI- RIB,
ROOF COLOR: PATINA GREEN
FRAME: 4 POST, METAL, COLOR: BUMPER BLACK
ANCHOR BOLTS
WIND SPEED 95, GROUND SNOW LOAD 20,
2020 OREGON SSC BUILDING CODE,
MIN CLEARANCE HEIGHT 7'-5", WITH GUTTERS AND DOWNSPOUTS
AND ANCHOR BOLTS

PARK SHELTER

SCALE: N.T.S.

2
L2.05

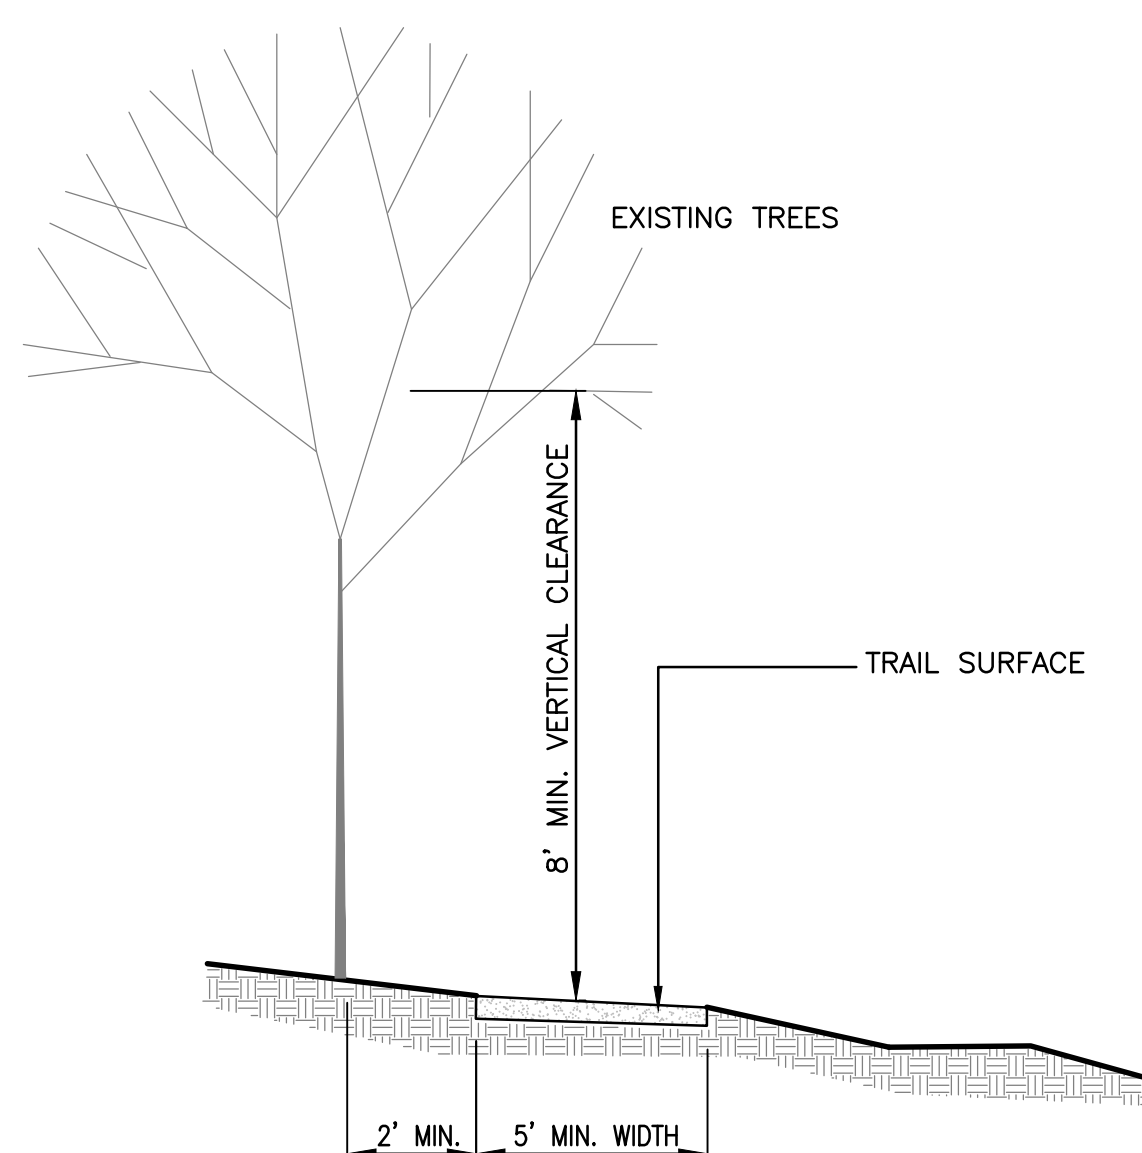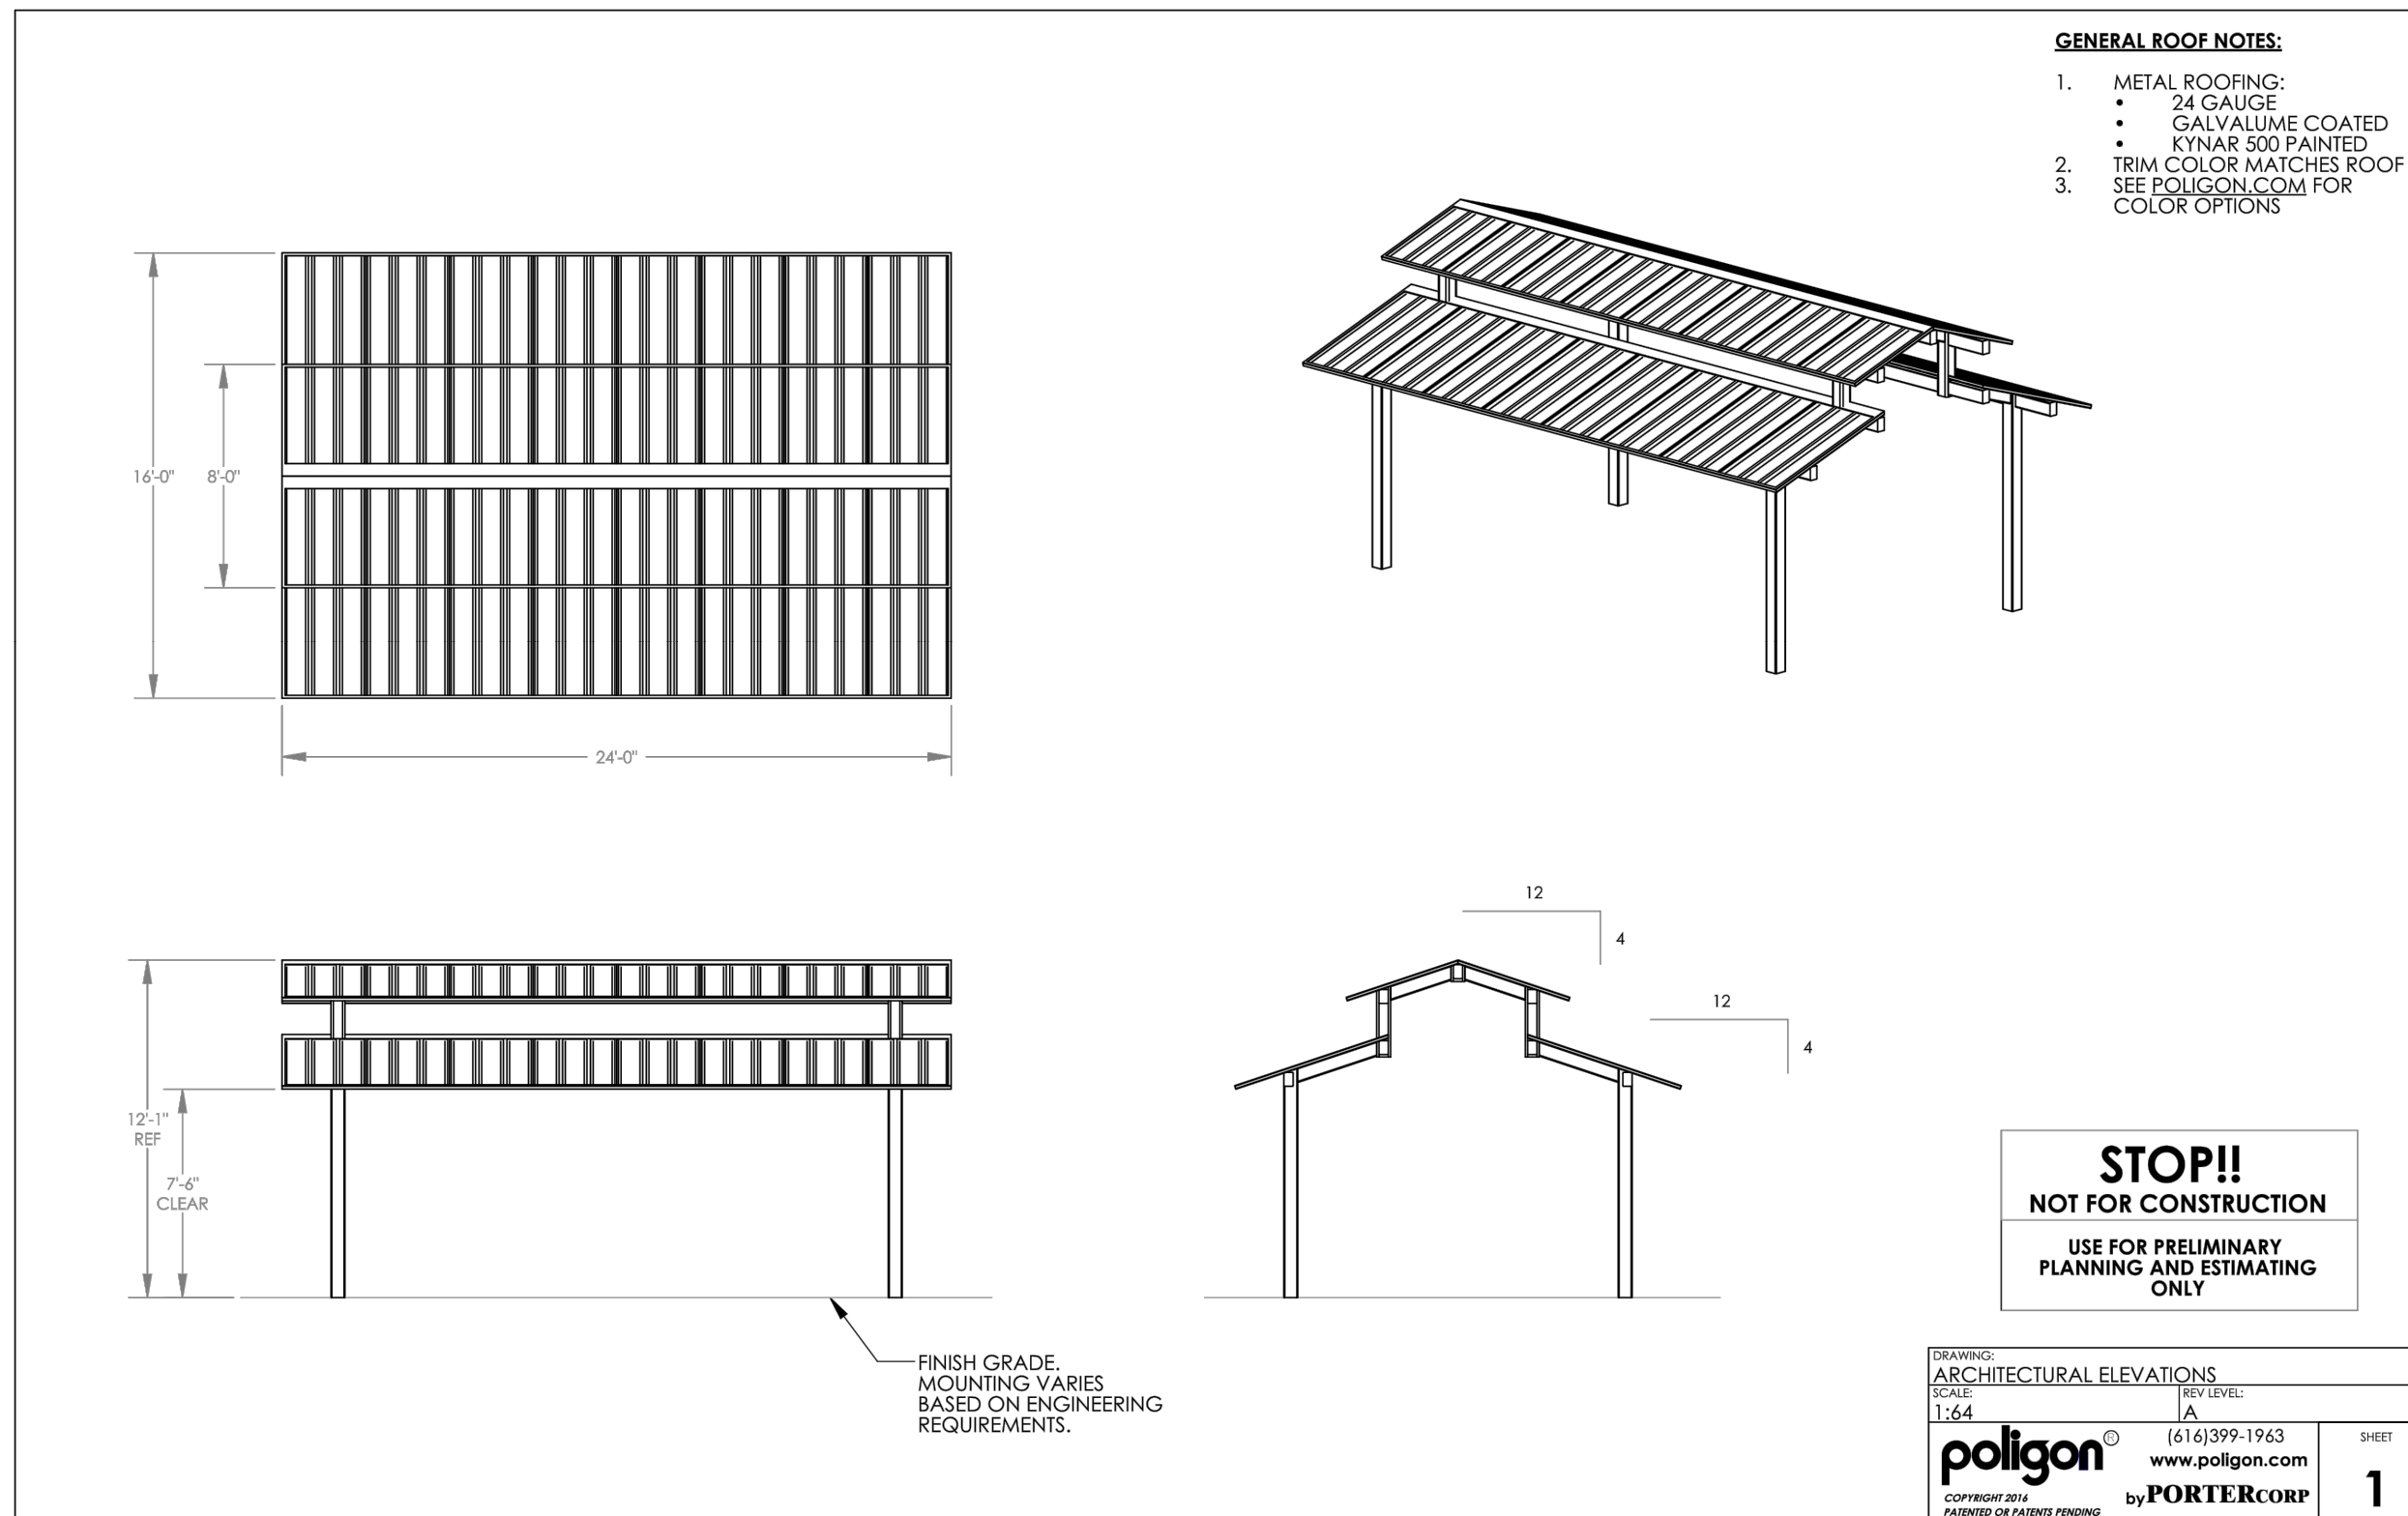

TRAIL SECTION AT TREE

SCALE: N.T.S.

6
L2.05

EAGLE ROCK
PARK

PLANNING AND ESTIMATING
ONLY

CONSTRUCTION
DETAILS

STOP!!
NOT FOR CONSTRUCTION
USE FOR PRELIMINARY
PLANNING AND ESTIMATING
ONLY

PROJECT NO.: 700.004
TYPE: FEASIBILITY
REVIEWED BY: KEL

L2.05

REVISIONS		
NO.	DATE	DESCRIPTION

STOP!!
NOT FOR CONSTRUCTION
USE FOR PRELIMINARY
PLANNING AND ESTIMATING
ONLY

PROJECT NO.: 700.00
TYPE: FEASIBILITY
REVIEWED BY: KE

L2.06

THESE PLAN VIEW AND ELEVATION DRAWINGS ARE A PRELIMINARY ARCHITECTURAL REPRESENTATION OF THE BUILDING. ALL DIMENSIONS, FEATURES AND COMPONENTS SHOWN ON THESE PRELIMINARY DRAWINGS MAY OR MAY NOT BE PART OF THE QUOTE. PLEASE REFER TO THE "SCOPE OF SUPPLY AND SERVICES" LETTER PROVIDED WITH YOUR QUOTE FOR ROMTEC'S PROPOSED SCOPE OF SUPPLY.

C ELEVATION VIEW
SCALE: 1/4" = 1'-0"

D ELEVATION VIEW
SCALE: 1/4" = 1'-0"

Labels for View C:
 2X FASCIA, TYP.
 COMP. ROOFING
 WALL MOUNT LIGHT
 8"x16" CMU SPLIT FACE CONCRETE BLOCK
 WALL FULLY REINFORCED RUNNING BOND PATTERN
 WALL HYDRANT
 11 1/2" O.H.
 13'-4"

Labels for View D:
 COMP. ROOFING
 3" VTR PV VENT BOOT
 GABLE VENTS, TYP. (2)
 GULFAM EAVE BEAM
 GUTTERS & DOWNSPOUTS, BY OTHERS, TYP.
 2X FASCIA, TYP.
 8"x16" CMU SPLIT FACE CONCRETE BLOCK
 WALL FULLY REINFORCED RUNNING BOND PATTERN
 11 1/2" O.H.
 8'-8"
 6'-0"
 OPTIONAL ROOF EXTENSION
 CONCRETE WALK BY INSTALLER
 11 1/2" O.H.

A small, modern, stone and wood structure, likely a porta-potty, with a brown door and a gabled roof, situated in a wooded area. The structure features a brown door with a small sign that reads "W" and "WC". It has a gabled roof with a dark brown shingle finish and a black vent pipe on top. The walls are constructed from light-colored stone blocks. The structure is supported by two vertical wooden posts. It is located on a concrete pad in a dirt clearing, with a dense forest of evergreen trees in the background.

13'-4" X 8'-8" RESTROOM
DESIGN & SUPPLY: ROMTEC
BROWN SHINGLE ROOF
1 UNISEX ROOM WITH
112 S.F. MECHANICAL CLOSET

ROMTEC ENGINEERED BUILDINGS
18240 NORTH BANK ROAD
ROSEBURG, OR 97470
PHONE: (541) 496-3541
WWW.ROMTEC.COM
CONTACT KRIS LANAR:
ROMTEC29@ROMTEC.COM


SCALE: N.T.S

1
L2.06

SHERWIN WILLIAMS
OR APPROVED EQUAL
SW 2808
ROCKWOOD DARK BROWN

SEE ROMTEC FLOOR PLAN AND ELEVATIONS SHEETS 1 AND 2
FOR ADDITIONAL INFORMATION

C:\Users\kerry\OneDrive\Documents\Lakeford LLC\Project\3700.004 National Park Service Eagle Rock Landing DWG\Sheets\700.004 (L2) CONSTRUCTION DETAILS\L2.07 EAGLE ROCK PARK.dwg SHEET: L2.07 Jan 05, 2024 11:17am kerry

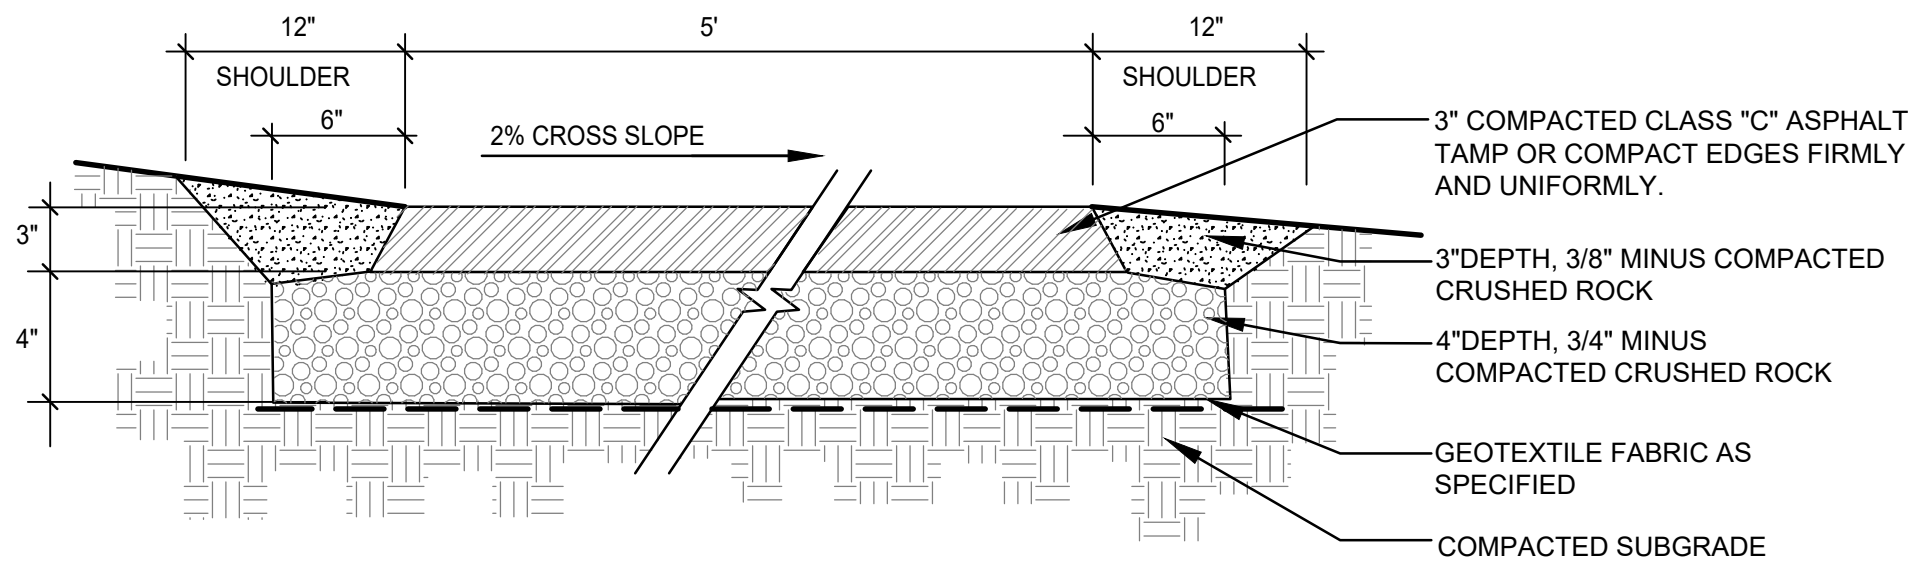

ASPHALT PATH - ALTERNATE

SCALE: N.T.S

1
L2.07



PHOTO OF EXISTING LABYRINTH
TO BE PRESERVED AND REINSTALLED

LABYRINTH

SCALE: N.T.S

2
L2.07



PET WASTE STATION SIGN AND POST
MANUFACTURER: PET WASTE ELIMINATOR
POST MODEL: STEEL SIGN POST 8' HT.
COLOR: GREEN
SIGN MODEL: PLEASE CLEAN UP AFTER YOUR PET


NOTE:
PET WASTE BAGS AND
DISPENSOR TO BE
PROVIDED BY
LANE COUNTY

PET WASTE STATION

SCALE: N.T.S

3
L2.07

EZ MARKER™ PARKING DELINEATORS



Used with EZ Post™ Grass and Gravel Pavers, NDS EZ Marker™ is a modular solution to outlining driving lanes, parking lots, and fire lanes. After the pavers have been located, pinned, and secured, EZ Marker™ wraps into the appropriate empty points to create delineator pattern necessary to properly direct vehicular traffic.

EZ Marker™ Parking Delineators increase safety and regulation by strategically delineating parking lot traffic. Delineators are a great way to guide motorists around hazards and to their final parking destination. Used in conjunction with EZ Post™ Grass and Gravel Pavers, EZ Marker™ provides a simple and effective solution for marking parking lot traffic. EZ Marker™ is durable, longer-lasting and built to last. Available in various colors to suit any traffic need including green or green parking and fire lane access.

Specifications

- 12" x 12" x 12" size
- 1/2" profile above paved grade
- Molded polypropylene, impact resister
- 100-1500 class "C" compressive strength
- Easy clip-in installation
- Self-cleaning. Repeat storm design prevents debris from sticking


Part No.	Description	Color
1000000	EZ Marker™ Parking Delineator	White
1000001	EZ Marker™ Parking Delineator	Yellow
1000002	EZ Marker™ Parking Delineator	Red
1000003	EZ Marker™ Parking Delineator	Blue
1000004	EZ Marker™ Parking Delineator	Green

NDS
ADDRESS: 851 N HARVARD AVENUE, LINDSAY, CA 93247
TECHNICAL SUPPORT: 888-825-4716
NDSPRO.COM ONLINE ORDER SUPPORT: 877-412-7467

PAVEMENT MARKERS IN GRAVEL

SCALE: N.T.S

4
L2.07

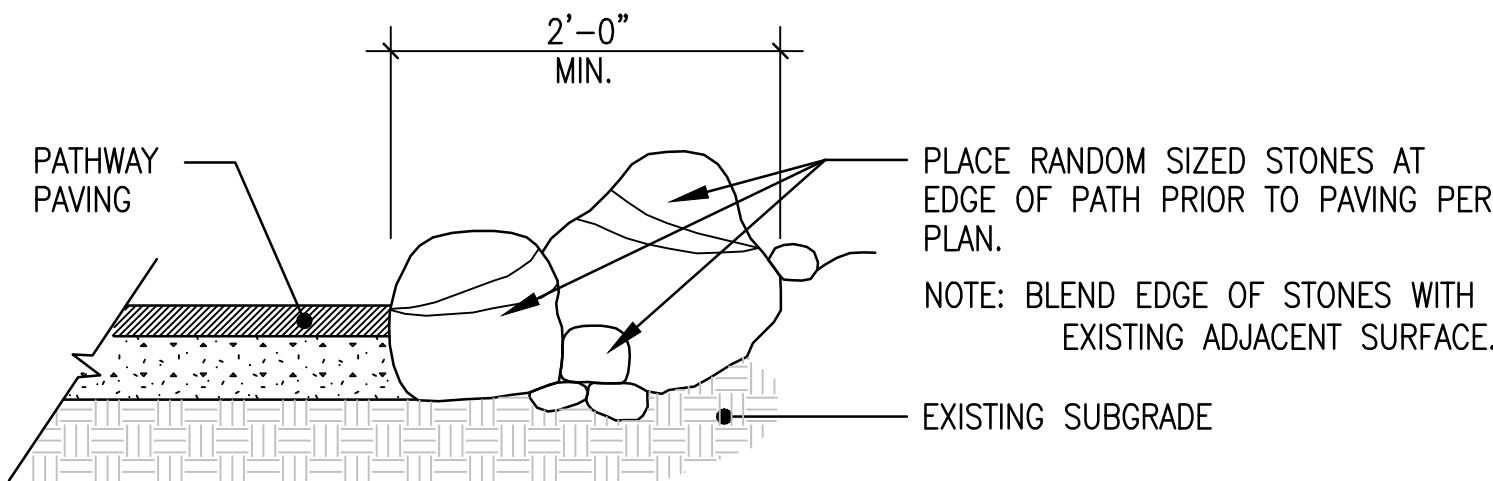

PATH EDGE ARMORING

SCALE: N.T.S

5
L2.07



SUBMITTAL DATE: 1/5/2024

REVISIONS

NO.	DATE	DESCRIPTION
-----	------	-------------

EAGLE ROCK PARK

PLANNING AND ESTIMATING
ONLY

CONSTRUCTION DETAILS

STOP!!
NOT FOR CONSTRUCTION
USE FOR PRELIMINARY
PLANNING AND ESTIMATING
ONLY

PROJECT NO.: 700.004
TYPE: FEASIBILITY
REVIEWED BY: KEL

L2.07