


DESIGNED BY HUNTOON DATE 1-15-43  
 PLANS AND DESIGN BY LUDGATE  
 FORESTRY F.H. ARNOLD 6-3-47  
 RESEARCH AND EDUCATION O.B. TAYLOR 6-3-47  
 ASSISTANT REGIONAL DIRECTOR  
 REVIEWED  
 CLEARED

SECTION STATISTICS		
LENGTH IN MILES	7.765	
AREA IN ACRES	FEE SIMPLE	SCENIC EASEMENT
ALLEGHANY Co.	614.39	41.33
WILKES Co.	228.74	8.42
TOTAL	843.13	49.75
OPEN LAND	77.85	
TOTAL ACRES	843.13	
LAND ACRES	20.30	

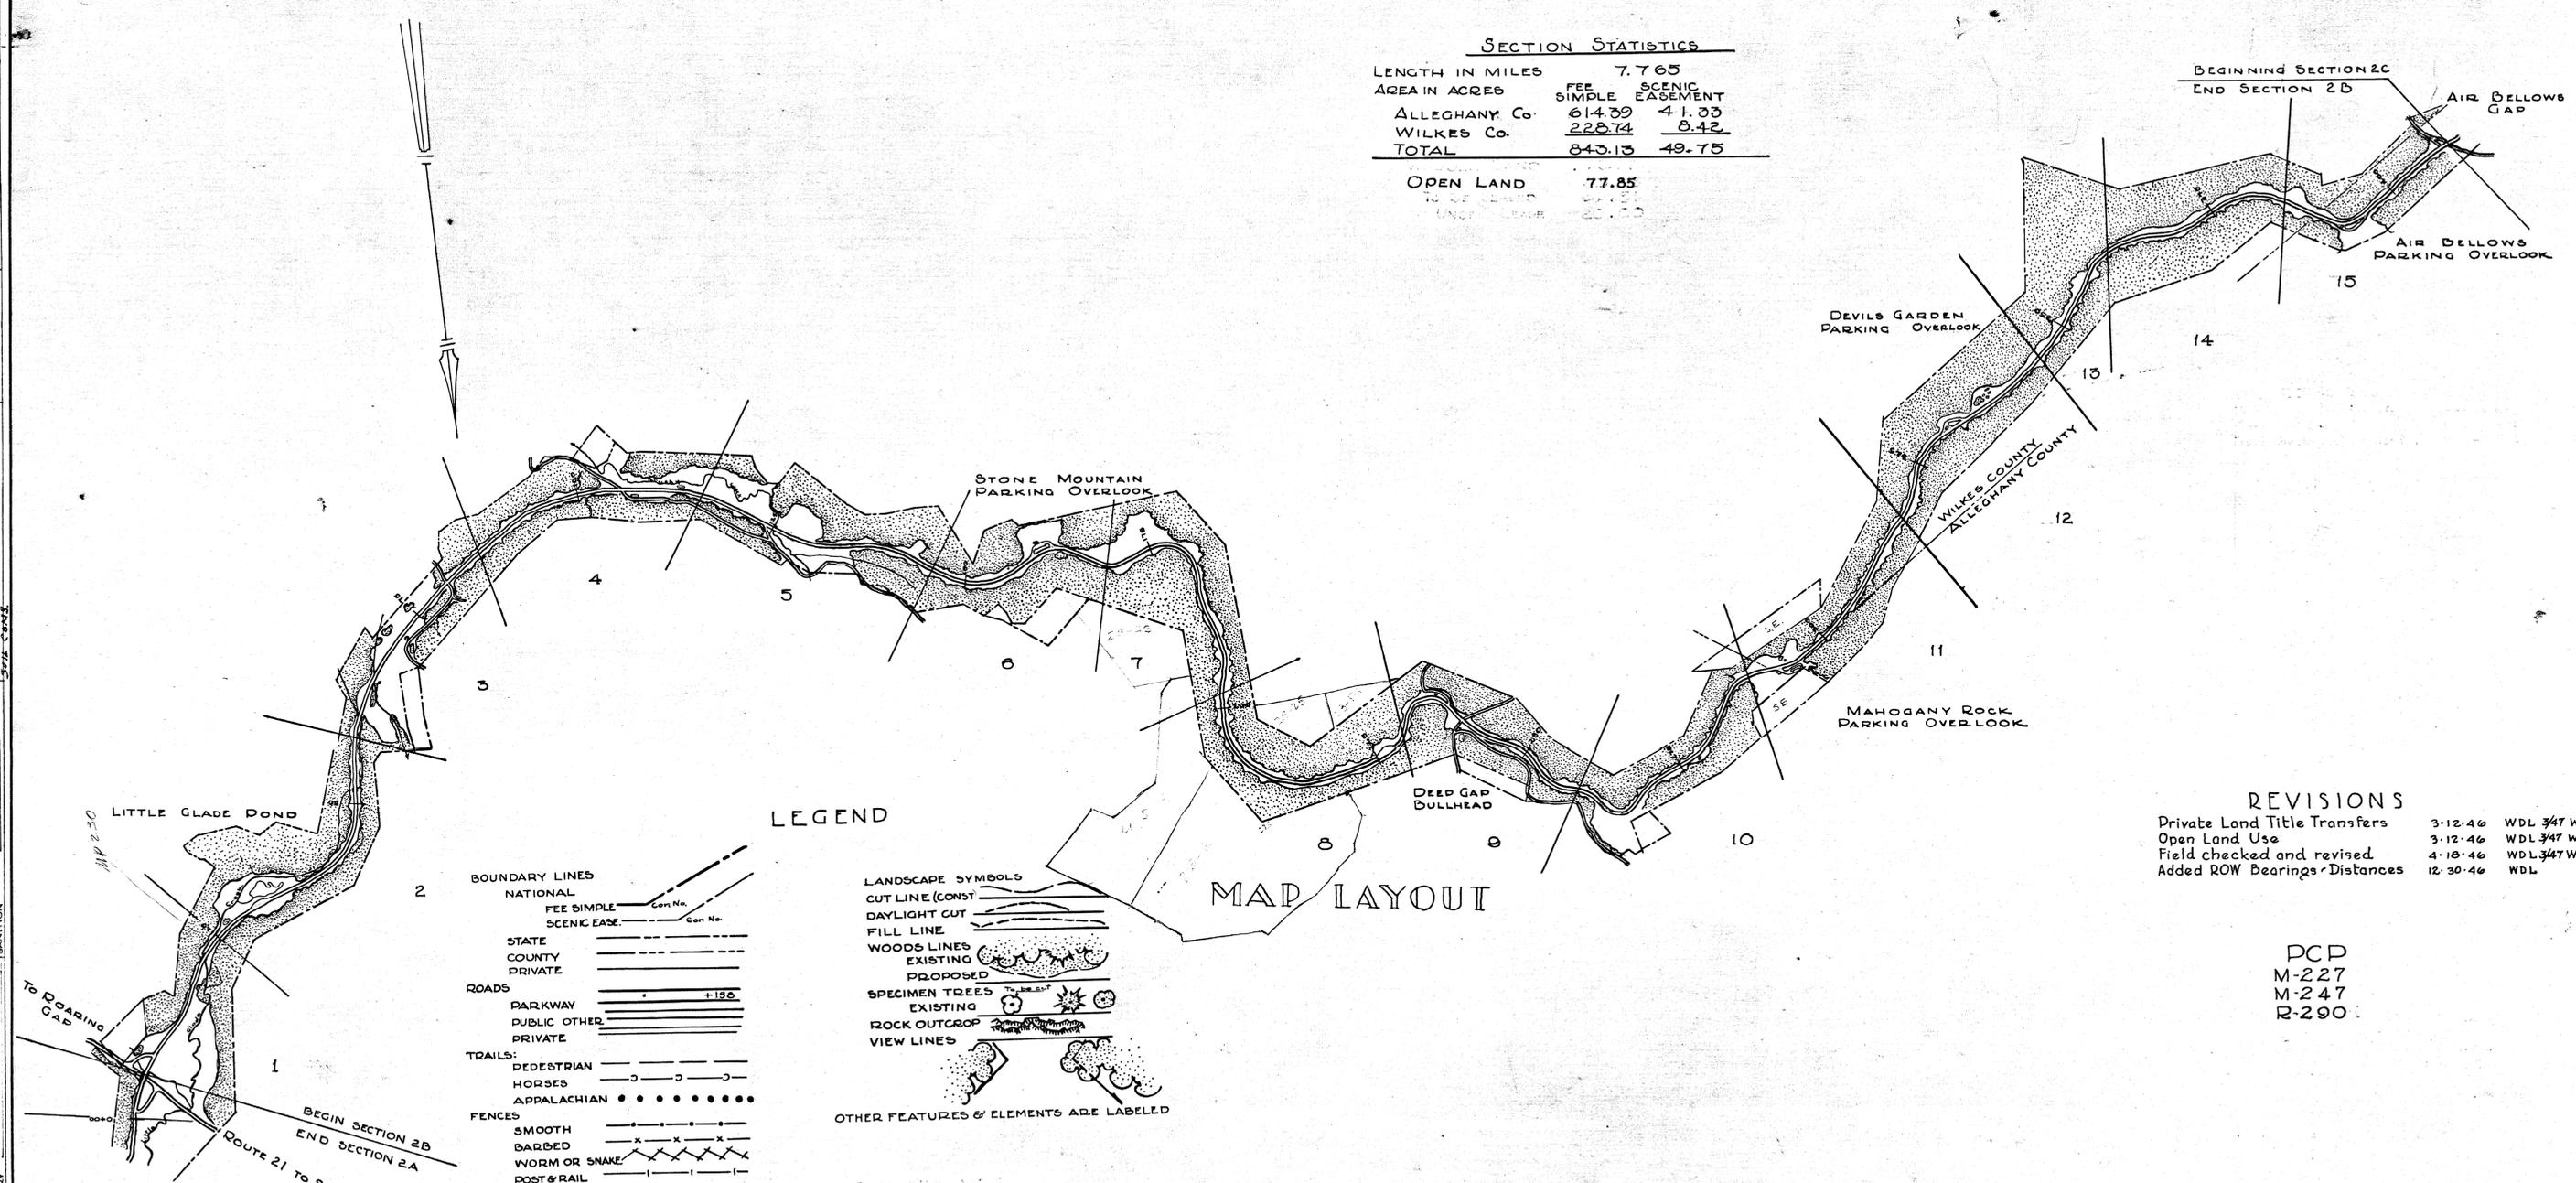

**BOUNDARY LINES**

NATIONAL	--- ---
FEE SIMPLE	--- --- (Con. No.)
SCENIC EASE.	--- --- (Con. No.)
STATE	-----
COUNTY	-----
PRIVATE	-----

**ROADS**

PARKWAY	====+196
PUBLIC OTHER	=====
PRIVATE	=====

**TRAILS:**

PEDESTRIAN	---o---o---
HORSES	---o---o---
APPALACHIAN	.....

**FENCES**

SMOOTH	-----
BARBED	-----
WORM OR SNAKE	-----
POST & RAIL	-----
STONE	-----

**GUARD RAIL:**

WOOD	-----
STONE	-----

**RETAINING WALLS**

BUILDINGS:	[ ] [ ]
PARKWAY	[ ] [ ]
OTHER	[ ] [ ]

**TELEPHONE**

METALLIC	-----
GROUND	-----
UNDERGROUND	-----

**POWER LINES:**

AERIAL	-----
UNDERGROUND	-----

**WATER LINES**

WATER LINES	-----
CEMETERIES	-----

**LEGEND**

**LANDSCAPE SYMBOLS**

CUT LINE (CONST)	=====
DAYLIGHT CUT	=====
FILL LINE	=====
WOODS LINES	=====
EXISTING	=====
PROPOSED	=====
SPECIMEN TREES	=====
EXISTING	=====
ROCK OUTCROP	=====
VIEW LINES	=====


OTHER FEATURES & ELEMENTS ARE LABELED

**REVISIONS**

Private Land Title Transfers	3-12-46	WDL 347 WAJ
Open Land Use	3-12-46	WDL 347 WAJ
Field checked and revised	4-18-46	WDL 347 WAJ
Added ROW Bearings & Distances	12-30-46	WDL

PCP  
M-227  
M-247  
R-290

U.S. DEPARTMENT OF THE INTERIOR NATIONAL PARK SERVICE  
**PARKWAY LAND USE MAPS**  
 SECTION 2-B ROUTE NC.21 TO ROUTE NC.18  
**BLUE RIDGE PARKWAY**

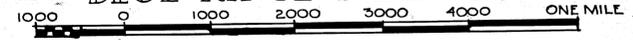

RECOMMENDED Pauline Couch DATE 5/12/47  
 SUPERINTENDENT  
 RECOMMENDED \_\_\_\_\_ DATE \_\_\_\_\_  
 REG. LAND ARCH.  
 APPROVED ELBERT COX DATE 6/4/47  
 REGIONAL DIRECTOR

SCALE 1" = 1000'  
 PLANS AND DESIGN DIVISION  
 ROANOKE, VA. OFFICE  
 DELIN. BY HUNTOON CHECKED BY HALL

DATA AS OF JAN. 1, 1943	DRWG. NO. PKY-BR 2B-2052A	COVER SHEET OF 15 SHEETS
-------------------------	---------------------------	--------------------------

- 1 White Pine 4-5'
- 1 " 2-3'
- 2 Red Oak 10-12'
- 4 " 8-10'
- 26 " 6-8'
- 3 Scarlet Oak 6-8'
- 1 White Oak 10-12'
- 2 " 8-10'
- 2 " 6-8'
- 1 Flowering Dogwood
- 55 Mt Laurel Kalmia
- 25 Rosebay Rhodo.
- 5 Catawba "
- 18 Azalea, var.
- 18 Possumhaw Viburnum
- 580 E.C.C.
- 50 Virginia Creeper
- 15 Grape, var.

- 3 White Pine 3-4'
- 2 " 2-3'
- 1 Pitch Pine 3-4'
- 2 " 2-3'
- 3 Red Oak 8-10'
- 7 " 6-8'
- 35 Mt Laurel Kalmia
- 28 Rosebay Rhodo.

DASTURE OR HAYFIELD

- 2 White Pine 6-8'
- 1 " 4-6'
- 5 Red Oak 12-14'
- 7 " 8-10'
- 1 White Oak 3 1/2-4'
- 3 " 10-12'
- 52 Mt Laurel Kalmia
- 19 Rosebay Rhodo.
- 35 Flame Azalea
- 24 Possumhaw Viburnum
- 20 E.C.C.


- 1 White Pine 4-5'
- 3 White Pine 2-3'
- 1 Red Oak 8-10'
- 6 " 6-8'
- 1 White Oak 10-12'
- 0-10'

To frame bridge  
1 Red Oak 3 1/2-4'  
Extend woods edge to  
bottom of slope with  
Seedlings  
White Pine  
Red Oak  
Red Maple  
Along proposed woods  
edge emphasize  
Shadblow Serviceberry  
Flowering Dogwood

Extend shrubs with  
8 Mt Laurel Kalmia  
30 Rosebay Rhodo.  
5 Hazel Alder

In old pasture  
Seedlings  
White Pine  
Red Maple  
Red Oak

To frame overpass  
plant  
1 Flowering Dogwood

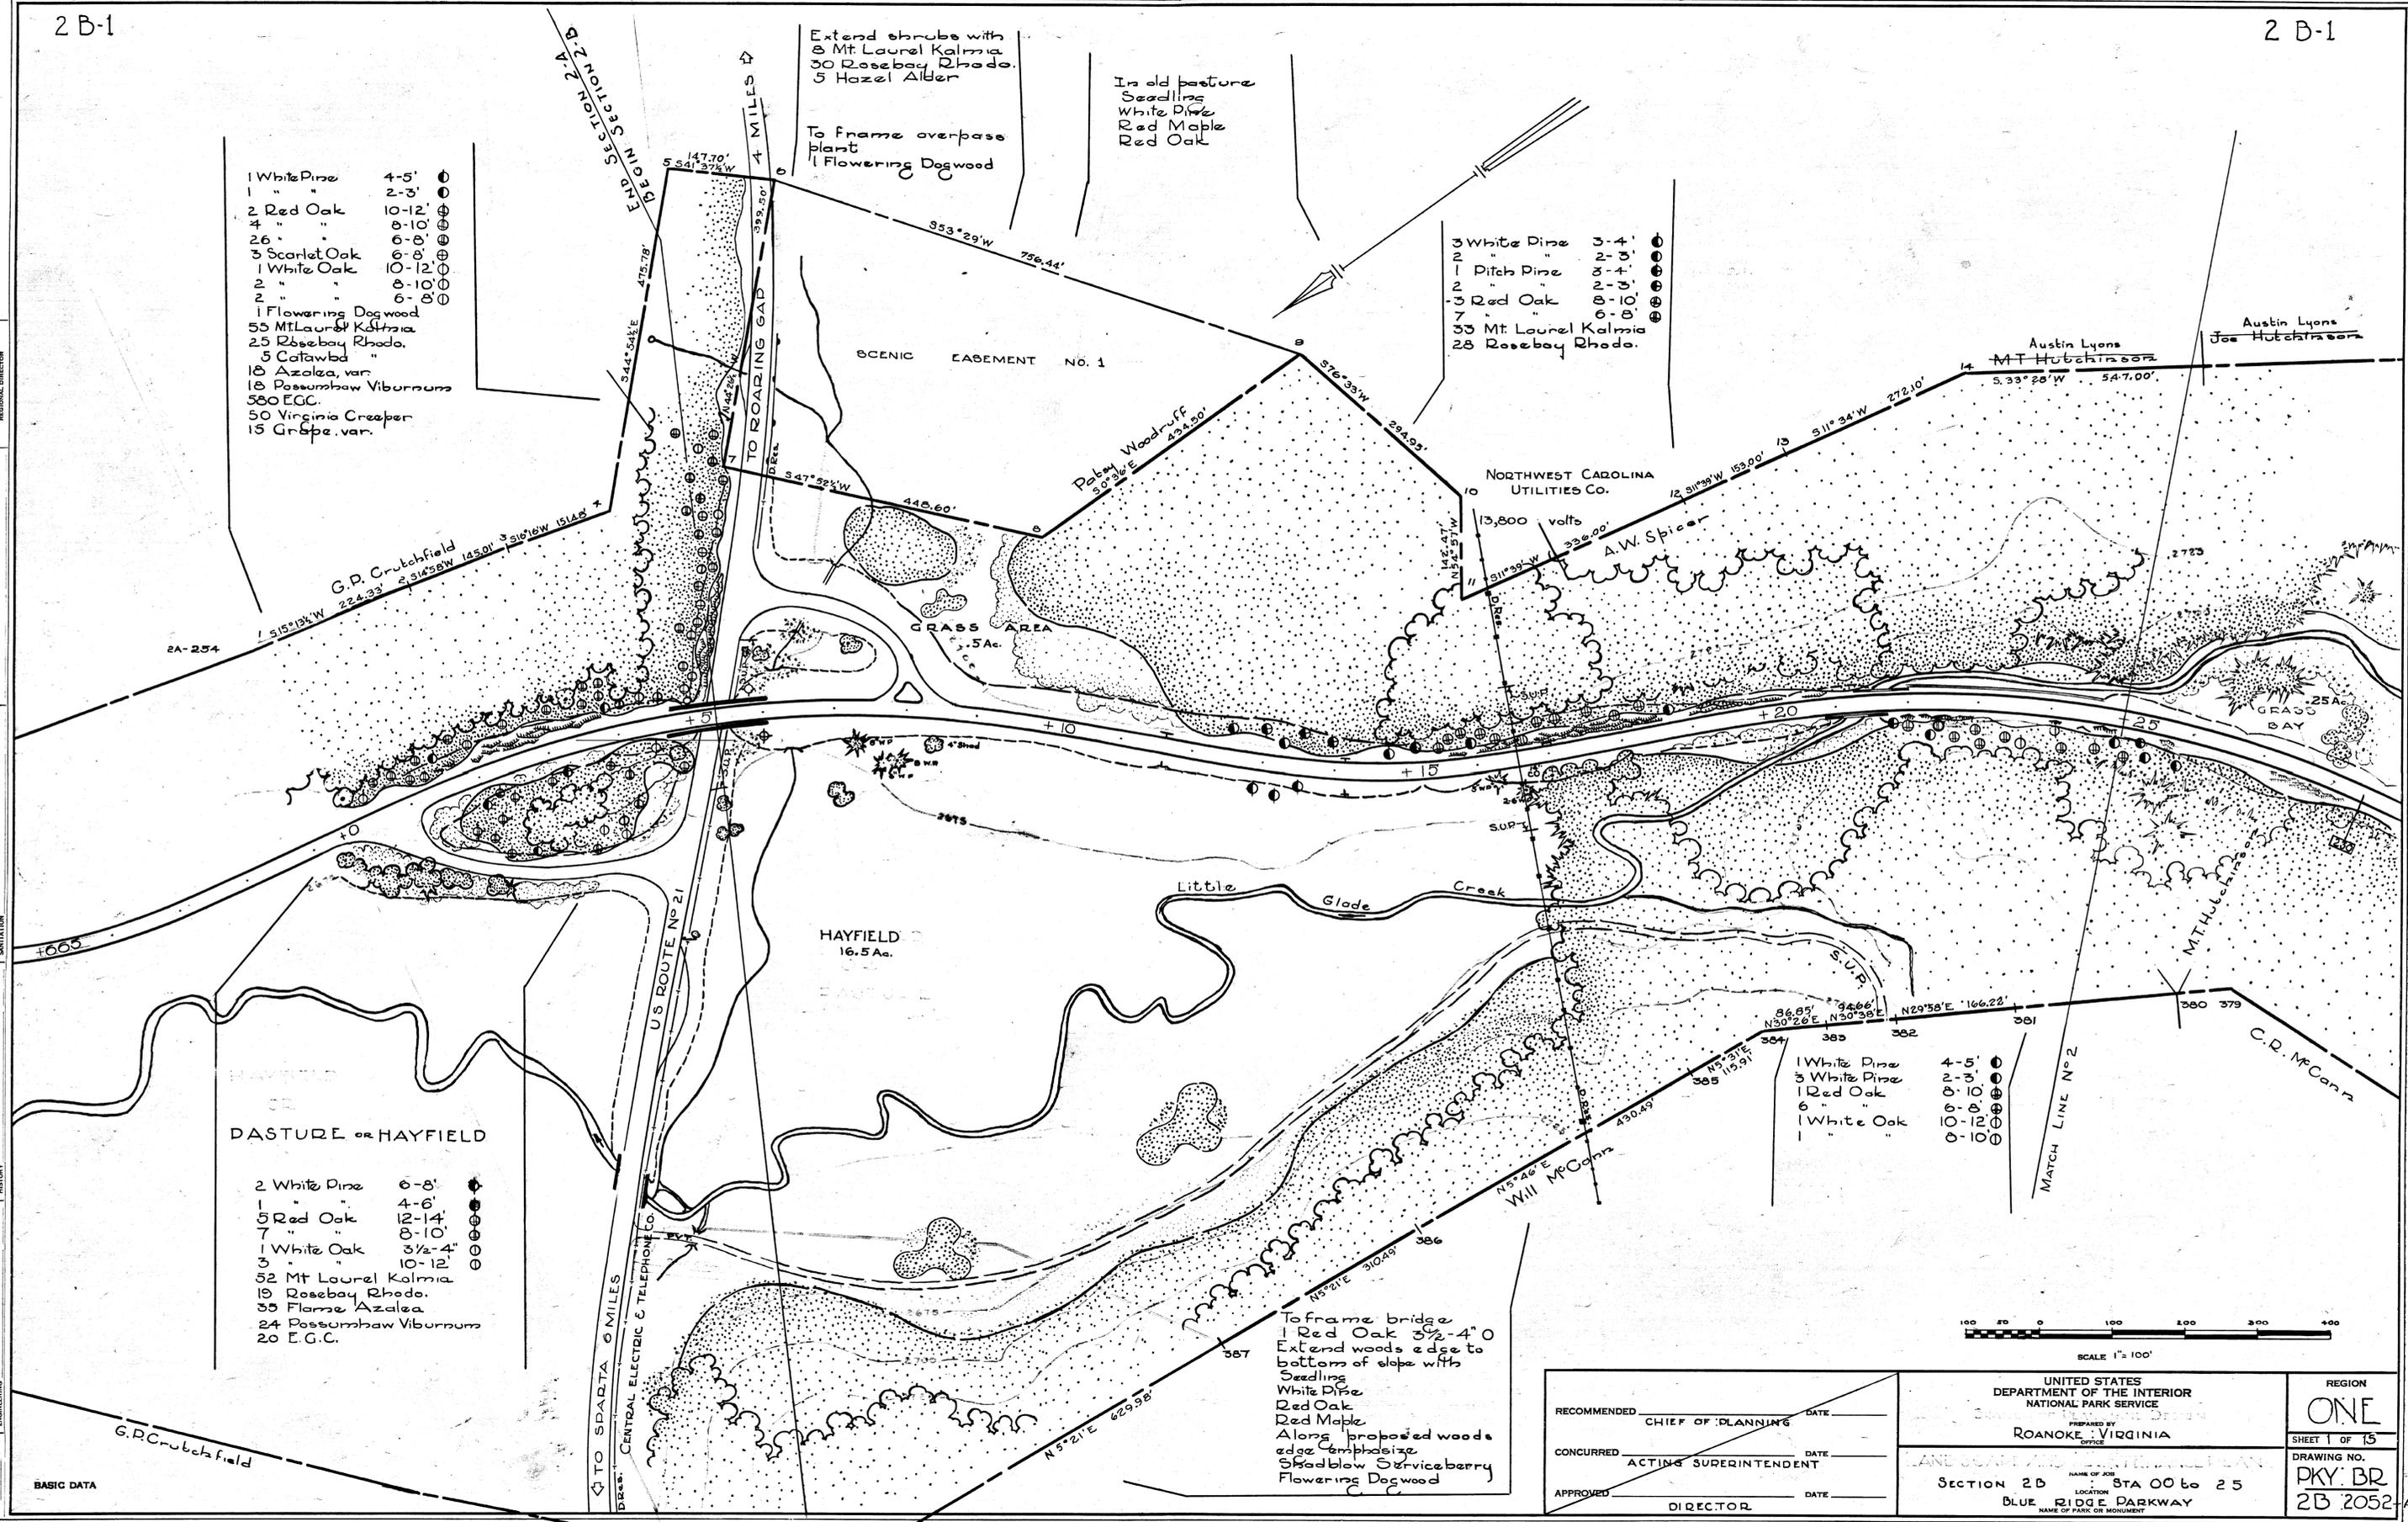

DESIGNED BY  
A.H.H.  
DATE  
12-14-42

REVIEWED  
RESEARCH AND EDUCATION  
SKETCHES

CLEARED  
RECREATIONAL  
PLANNING AND DEVELOPMENT  
REGIONAL DIRECTOR

PLANS AND DESIGN  
ENGINEERING

FORESTRY  
HISTORY

RECOMMENDED CHIEF OF PLANNING DATE	UNITED STATES DEPARTMENT OF THE INTERIOR NATIONAL PARK SERVICE PREPARED BY ROANOKE, VIRGINIA OFFICE	REGION <b>ONE</b>
CONCURRED ACTING SUPERINTENDENT DATE	LAND OWNERS AND INTERESTED PARTIES SECTION 2B STA 00 to 25 LOCATION BLUE RIDGE PARKWAY NAME OF PARK OR MONUMENT	SHEET 1 OF 15 DRAWING NO. PKY BR 2B 2052-A
APPROVED DIRECTOR DATE		

2B-2

2B-2

See Plans PKY BR  
2B-2050 for Pond  
Development and Planting

2 Red Maple 5-6' ⊕  
10 Rosebay Rho.  
5 Flame Azalea  
50 E.G.C.

4 Sweet Birch 6-8' ⊕  
3 Red Maple 8-10' ⊕  
1 Red Maple 12-14' ⊕  
2 Red Oak 6-8' ⊕  
1 Black Tupelo 5-6' ⊕  
1 " 4-6' ⊕  
25 Rosebay Rho.  
10 Kalmia  
20 Flame Azalea  
250 E.G.C.  
10 Grape.

1 Red Maple 5-6' ⊕  
10 Mt. Laurel Kalmia  
5 Rosebay Rho.  
5 Flame Azalea  
5 Possumhaw Viburnum


1 Red Oak 6-8' ⊕  
Around bridge  
7 Rosebay Rho.  
10 Possumhaw Viburnum.

1 White Pine 4-5' ⊕  
0 Ditch Pine 2-3' ⊕  
2 Red Oak 2-3' ⊕  
1 Red Oak 8-10' ⊕  
1 White Oak 6-8' ⊕  
3 White Oak 6-8' ⊕  
Extend groups with:  
30 Mt Laurel Kalmia  
5 Rosebay Rhodo.  
20 Flame Azalea  
150 E.G.C.

To break up broad  
expanse of bay  
1 Red Oak 10-12' ⊕  
1 " 8-10' ⊕  
1 Red Maple  
1 Shadblow Serviceberry  
Group with trees  
Rosebay Rho.  
Flame Azalea.  
Along woods edge  
3 Shadblow Service-  
berry

2 Red Oak 6-8' ⊕  
1 White Oak 6-8' ⊕  
3 Rosebay Rhodo.  
5 Flame Azalea  
19 Mt Laurel Kalmia  
3 Shadblow Service-  
berry  
381 E.G.C.

Station 44-48 cont:  
25 Mt. Laurel  
50 Flame Azalea  
20 Possumhaw Viburnum  
200 E.G.C.

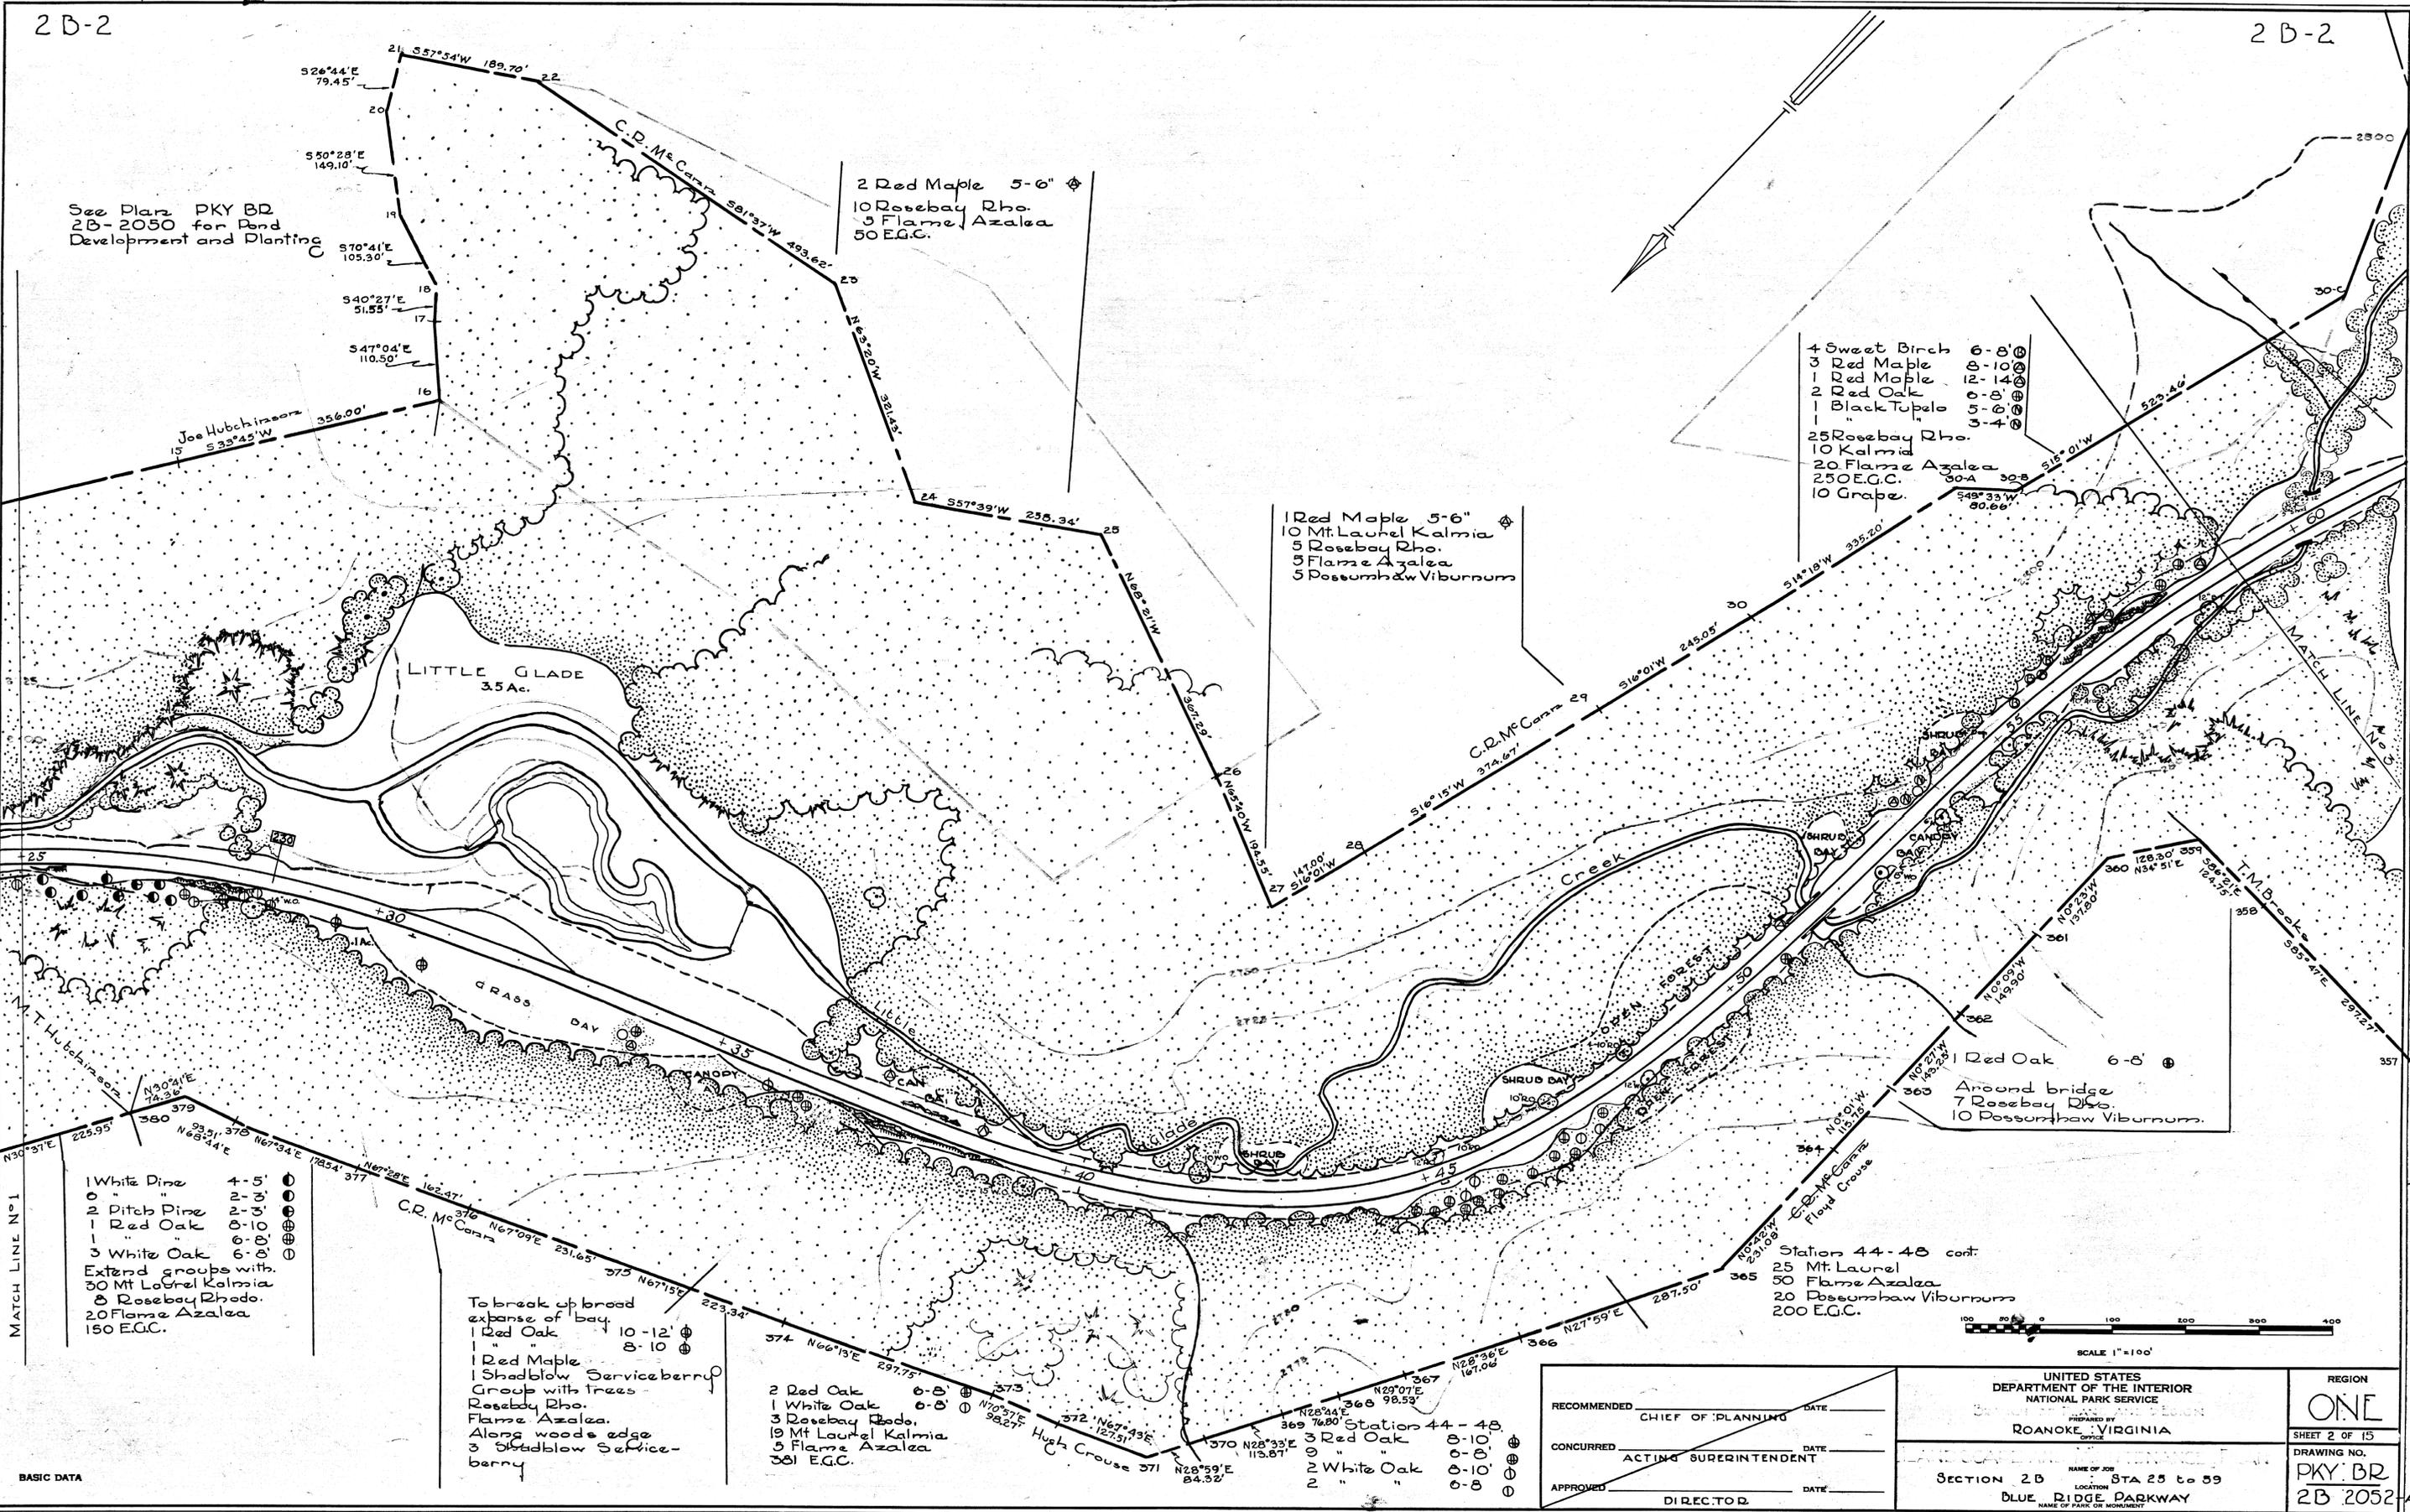

CLEARED  
REVIEWED  
DESIGNED BY  
AHM  
DATE  
12-18-42

BASIC DATA



RECOMMENDED \_\_\_\_\_ DATE \_\_\_\_\_  
CHIEF OF PLANNING  
CONCURRED \_\_\_\_\_ DATE \_\_\_\_\_  
ACTING SUPERINTENDENT  
APPROVED \_\_\_\_\_ DATE \_\_\_\_\_  
DIRECTOR

UNITED STATES  
DEPARTMENT OF THE INTERIOR  
NATIONAL PARK SERVICE  
ROANOKE, VIRGINIA  
SECTION 2B  
STA 25 to 59  
BLUE RIDGE PARKWAY

REGION  
ONE  
SHEET 2 OF 15  
PKY BR  
2B 2052

2B-2

TRIM LINE

U.S. GOVERNMENT PRINTING OFFICE 6-2770

- 1 American Holly 4-5'
- 2 " " 2-3'
- 1 Black Tupelo 5-6'
- 3 Flowering Dogwood
- 2 Rosebay Rho 4 1/2-6'

- 2 Red Oak 8-10'
- 1 White Oak 6-8'
- 5 Sourwood 3-4'
- 30 Mt Laurel Kalmia
- 5 Rosebay Rho.
- 20 Flame Azalea
- 15 Redtwig Leucothoe
- 150 E.G.C.

- 2 Red Oak 8-10'
- 1 Black Tupelo 5-6'

- 4 White Pine 4-5'
- 4 Red Oak 8-10'
- 5 Sourwood 3-4'
- 35 Mt Laurel Kalmia
- 7 Rosebay Rho.
- 25 Flame Azalea
- 250 E.G.C.
- 1 Tuliptree 6-8'


- 4 American Holly 2-3'
- 2 " " 4-5'
- 60+25  
Extend group of roses  
up on fill and around  
culvert with  
20 Carolina Roses

DESIGNED BY  
A.H.H.  
12-15-42

PLANS AND DESIGN  
ENGINEERING

REVIEWED  
RESEARCH AND EDUCATION  
SANITATION

CLEARED  
PLANNING AND STATE COOPERATION  
REGIONAL DIRECTOR

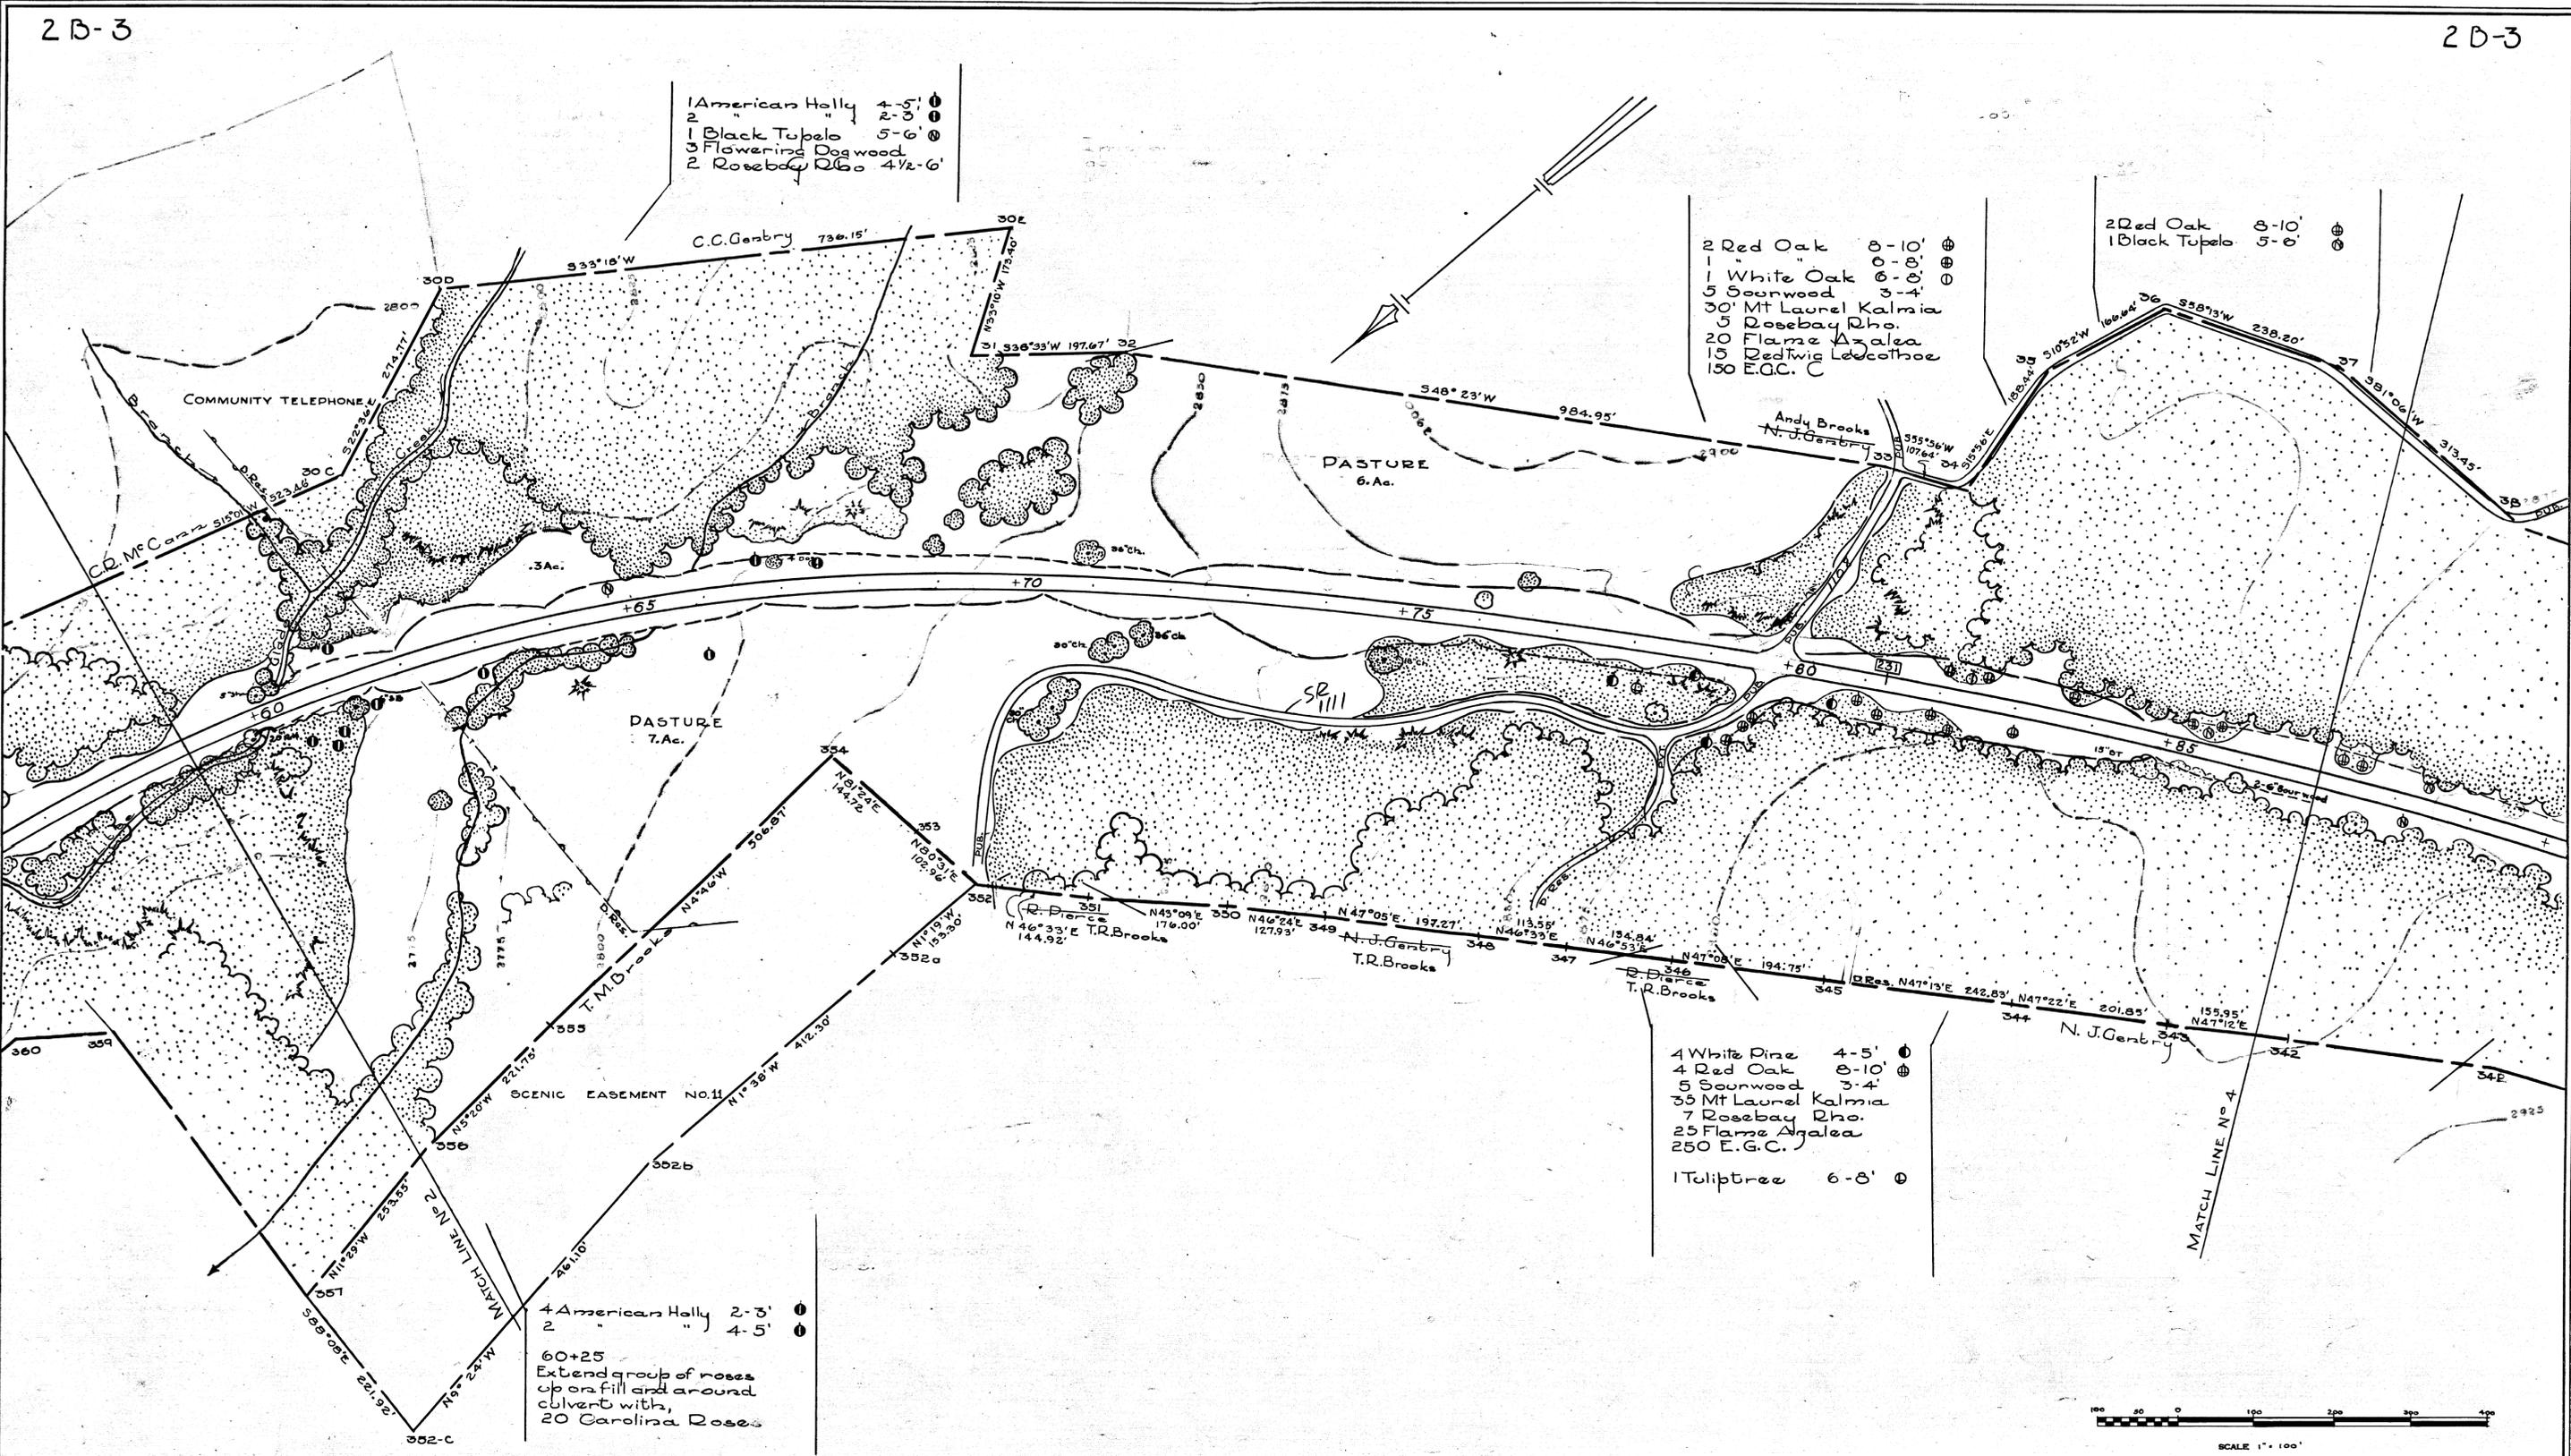

RECOMMENDED _____ DATE _____ CHIEF OF PLANNING	UNITED STATES DEPARTMENT OF THE INTERIOR NATIONAL PARK SERVICE PREPARED BY ROANOKE, VIRGINIA OFFICE	REGION <b>ONE</b>
		SHEET 3 OF 15
		DRAWING NO. <b>PKY. BR</b>
CONCURRED _____ DATE _____ ACTING SUPERINTENDENT	SECTION 2B STA. 596+07 BLUE RIDGE PARKWAY NAME OF PARK OR MONUMENT	DRAWING NO. <b>2B 2052</b>
APPROVED _____ DATE _____ DIRECTOR		

- 1 Ditch Pine 4-5'
- 2 Red Oak 8-10'
- 1 Black Tupelo 3-4'
- 4 Rosebay Rho.
- 33 Azalea in var.
- 56 Mt. Laurel Kalmia

- Station 105+70 - 109
- 1 Shadblow 8-10'
  - 2 Am. Holly 2-3'

- 2 Ditch Pine 2-3'
- 2 Am. Holly 2-3'
- 2 Black Tupelo 3-4'
- 1 Shadblow 4-5'
- 2 Sourwood 3-4'
- 15 Mt. Laurel
- 10 Rosebay Rho.
- 30 American Elder
- 20 Common Winterberry

- 1 Ditch Pine 4-5'
- 1 Red Oak 8-10'
- 3 Black Tupelo 5-6'
- 5 Rosebay Rho.
- 74 Mt. Laurel Kalmia
- 35 Azalea in var.

- Station 106+00
- 1 Red Maple 10-12'
- 109+70
- 1 American Holly 2-3'

- 1 Ditch Pine 2-3'
- 1 Red Oak 8-10'
- 3 " 6-8'
- 1 Shadblow
- 4 Rosebay Rho.
- 66 Mt. Laurel Kalmia
- 35 Azalea in var.

DESIGNED BY  
A.H.H.  
DATE  
12-15-42

ENGINEERING

PLANS AND DESIGN

FORESTRY

HISTORY

REVIEWED


RESEARCH AND EDUCATION

PLANNING AND STATE COOPERATION

RECREATIONAL

CLEARED

REGIONAL DIRECTOR

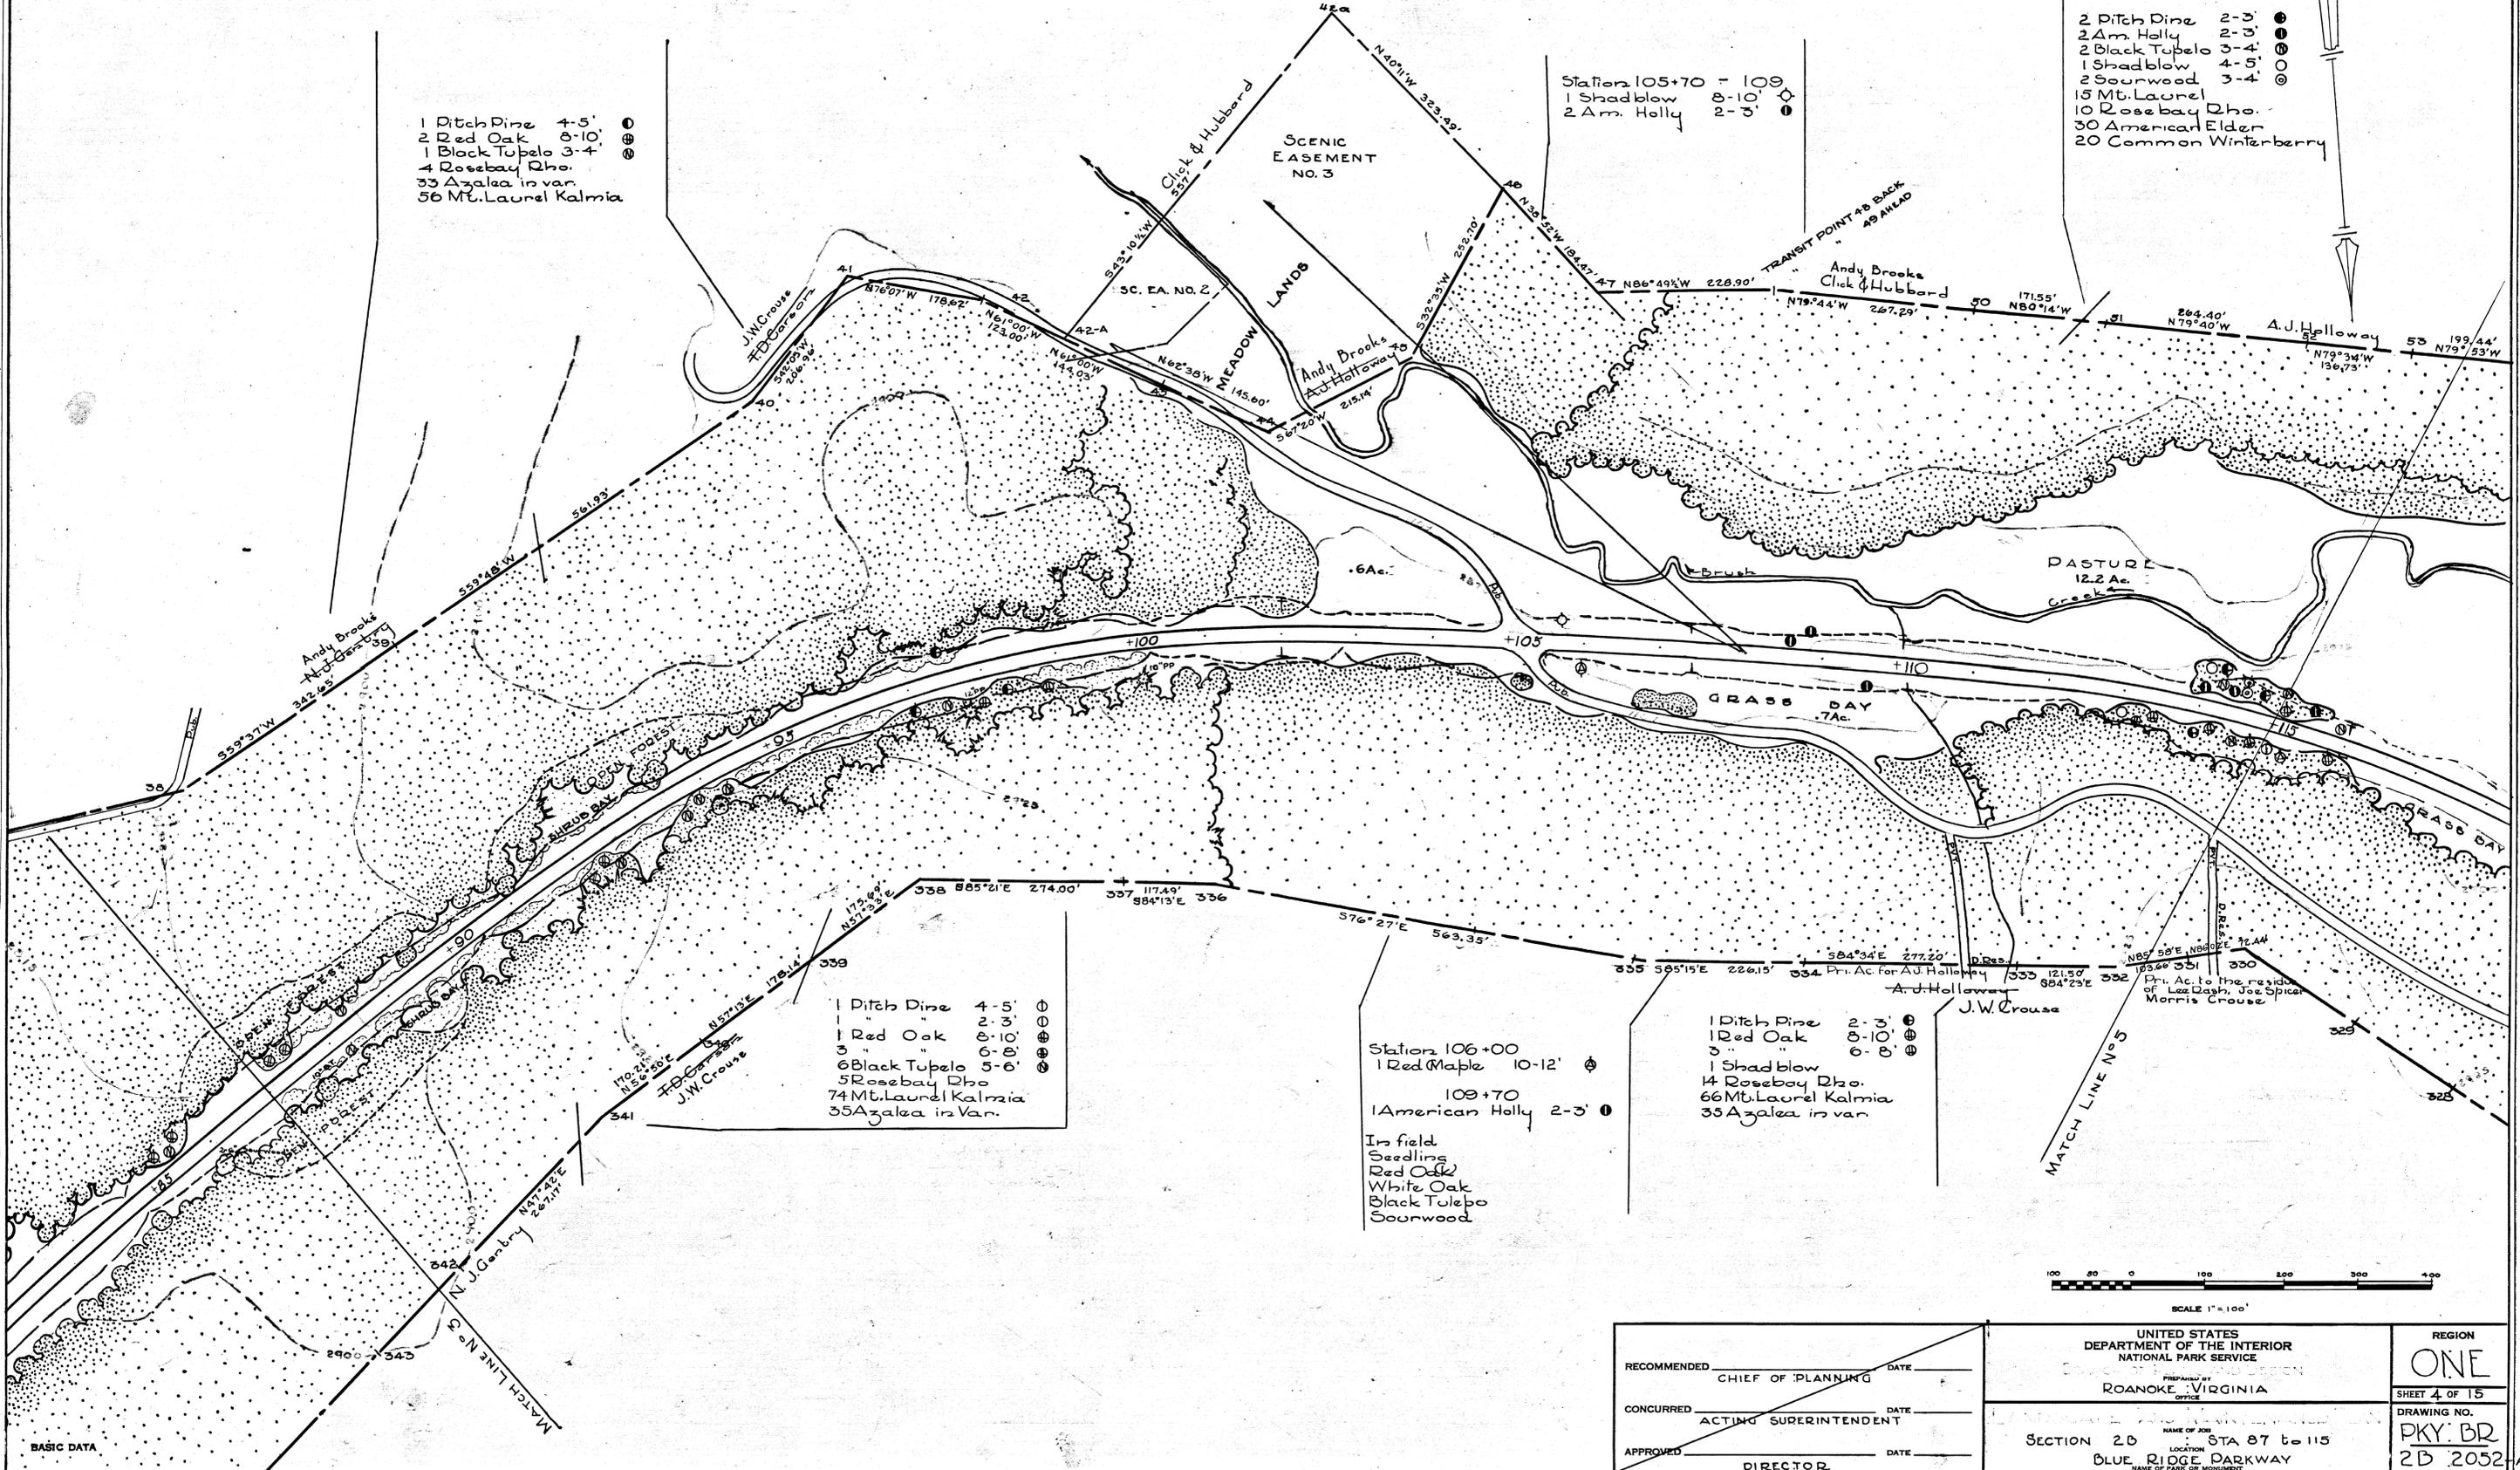

SCALE 1" = 100'

RECOMMENDED _____ DATE _____ CHIEF OF PLANNING	UNITED STATES DEPARTMENT OF THE INTERIOR NATIONAL PARK SERVICE ROANOKE, VIRGINIA	REGION <b>ONE</b>
		SHEET 4 OF 15
		DRAWING NO. <b>PKY: BR</b> <b>2B 2052</b>
CONCURRED _____ DATE _____ ACTING SUPERINTENDENT	SECTION 2B STA 87 to 115 BLUE RIDGE PARKWAY	
APPROVED _____ DATE _____ DIRECTOR		

- 2 Am. Holly
- 1 Red Oak 6-8'
- 1 Bl. Tupelo 4-5'
- 1 Bl. Willow 4-6'
- See Sheet 4 for shrub list.

- 2 Ditch Pine 2-3'
- 2 Red Oak 6-8'
- 1 Black Tupelo 3-4'
- 2 Shadblow 3-4'
- 3 Sourwood 3-4'


- Emphasize Sourwood by planting and selective cutting.
- 8 Mt. Laurel Kal.
- 5 Rosebay Rho.
- 50 Low Bush Blueberry
- 1 Black Tupelo 3-4'
- 2 Sourwood 3-4'

- Extend shrubs with
- 30 Mt. Laurel
- 25 Rosebay Rho.
- 100 Vaccinium in var.


- 1 Shadblow Serviceberry
- 2 Sourwood 3-4'
- 25 Mt. Laurel Kal.
- 15 Rosebay Rho.
- 3 Common Witch-Hazel

- 1 White Oak 6-8'
- 1 Red Oak 6-8'
- 1 Red Maple 10-12'
- 9 Rosebay Rho.
- 63 Mt. Laurel Kalmia
- 14 Flame Azalea.
- See Sheet # for shrub list.

- 2 Ditch Pine 2-3'
- 1 Red Maple 8-10'
- 1 Red Oak 6-8'
- 1 Black Tupelo 3-4'
- 1 Sourwood 3-4'
- 25 Mt. Laurel Kalmia
- 10 Rosebay Rho.
- 10 Common Witch-Hazel
- 6 Am. Elder

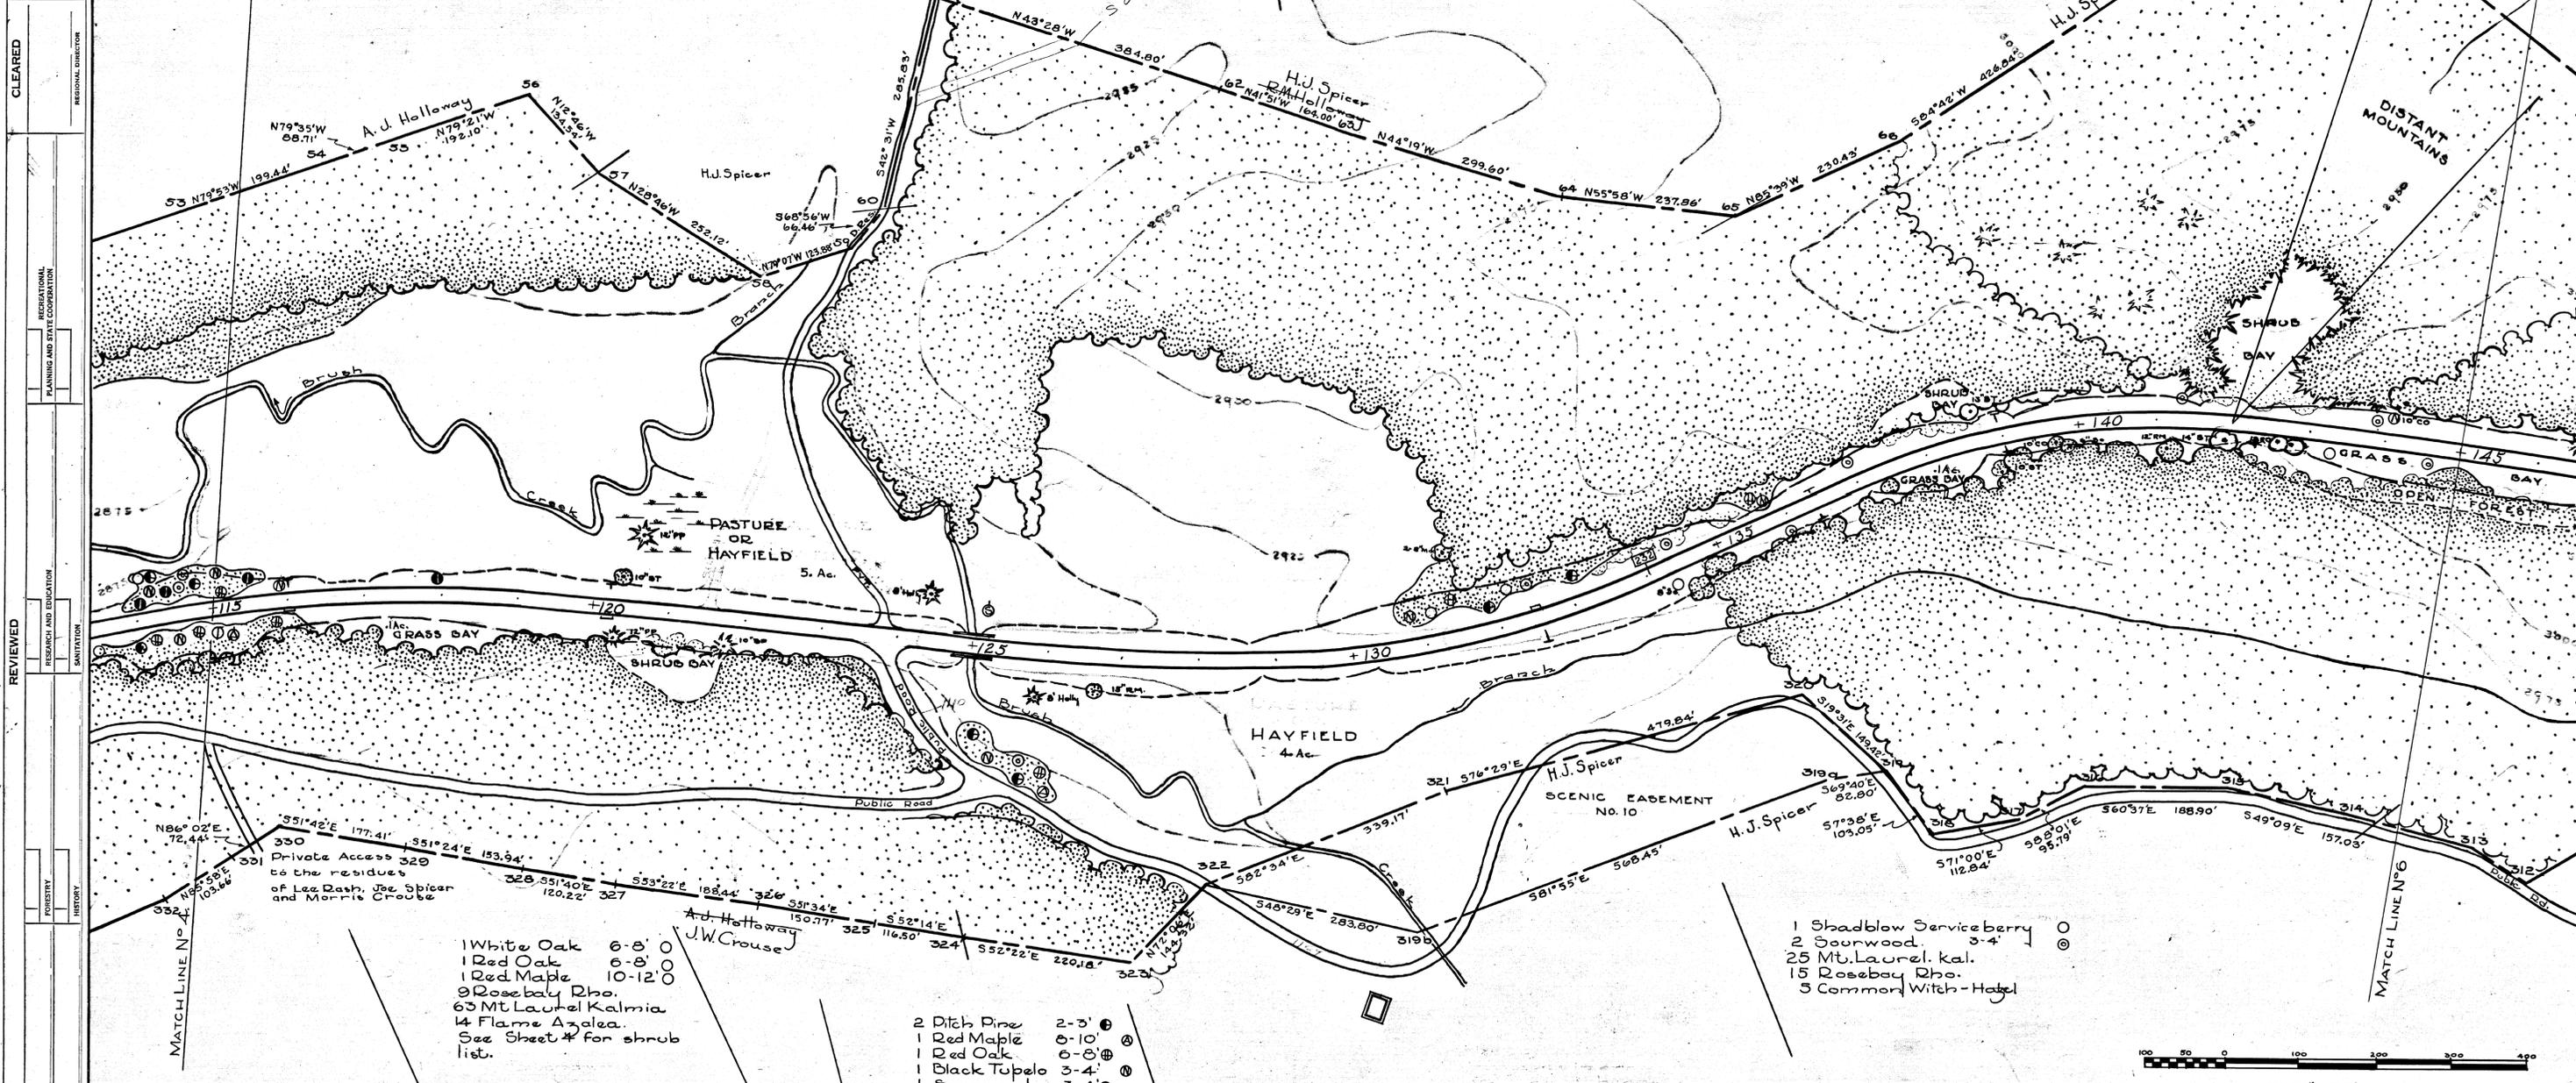

TRIM LINE  
 REGIONAL DIRECTOR  
 PLANNING AND STATE COOPERATION  
 RECREATIONAL  
 RESEARCH AND EDUCATION  
 SANITATION  
 FORESTRY  
 HISTORY  
 DESIGNED BY  
 A.H.H.  
 DATE  
 12-15-42  
 BASIC DATA  
 2B-5

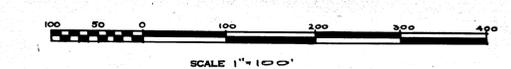

RECOMMENDED _____ DATE _____ CHIEF OF PLANNING CONCURRED _____ DATE _____ ACTING SUPERINTENDENT APPROVED _____ DATE _____ DIRECTOR	UNITED STATES DEPARTMENT OF THE INTERIOR NATIONAL PARK SERVICE PREPARED BY ROANOKE, VIRGINIA OFFICE	REGION <b>ONE</b> SHEET 5 OF 15 DRAWING NO. <b>PKY: BD</b> <b>2B 2052</b>
	SECTION 2B NAME OF JOB STA 115 to 145 LOCATION BLUE RIDGE PARKWAY NAME OF PARK OR MONUMENT	

2B-6

2B-6


For shade and silhouette  
 3 Red Maple 8-10' ⊙  
 1 Red Oak 6-8' ⊙  
 2 Sourwood 4- ⊙

Over ledge and on fill slope. C Singularity and in groups.  
 Mt Laurel Kal.  
 Catawba and Rosebay Rho.  
 Azalea spp.

On slope and in island group.  
 C Mt Laurel Kal.  
 Catawba Rho.  
 Azalea spp.  
 Flameleaf Sumac  
 Vaccinium spp.

2 Red Oak 6-8' ⊙  
 1 Red Maple 8-10' ⊙  
 1 Sourwood 4- ⊙  
 With trees group  
 5 Mt. Laurel Kal.  
 7 Rosebay Rho.  
 6 Catawba  
 4 Azalea spp.

Paul Miller 79  
 D.F. Waggoner  
 196.17' 585°01'W  
 168.47' 584°55'W  
 78 585°16'W 176.04'  
 81 585°22'W 82 585°02'W 178.98'

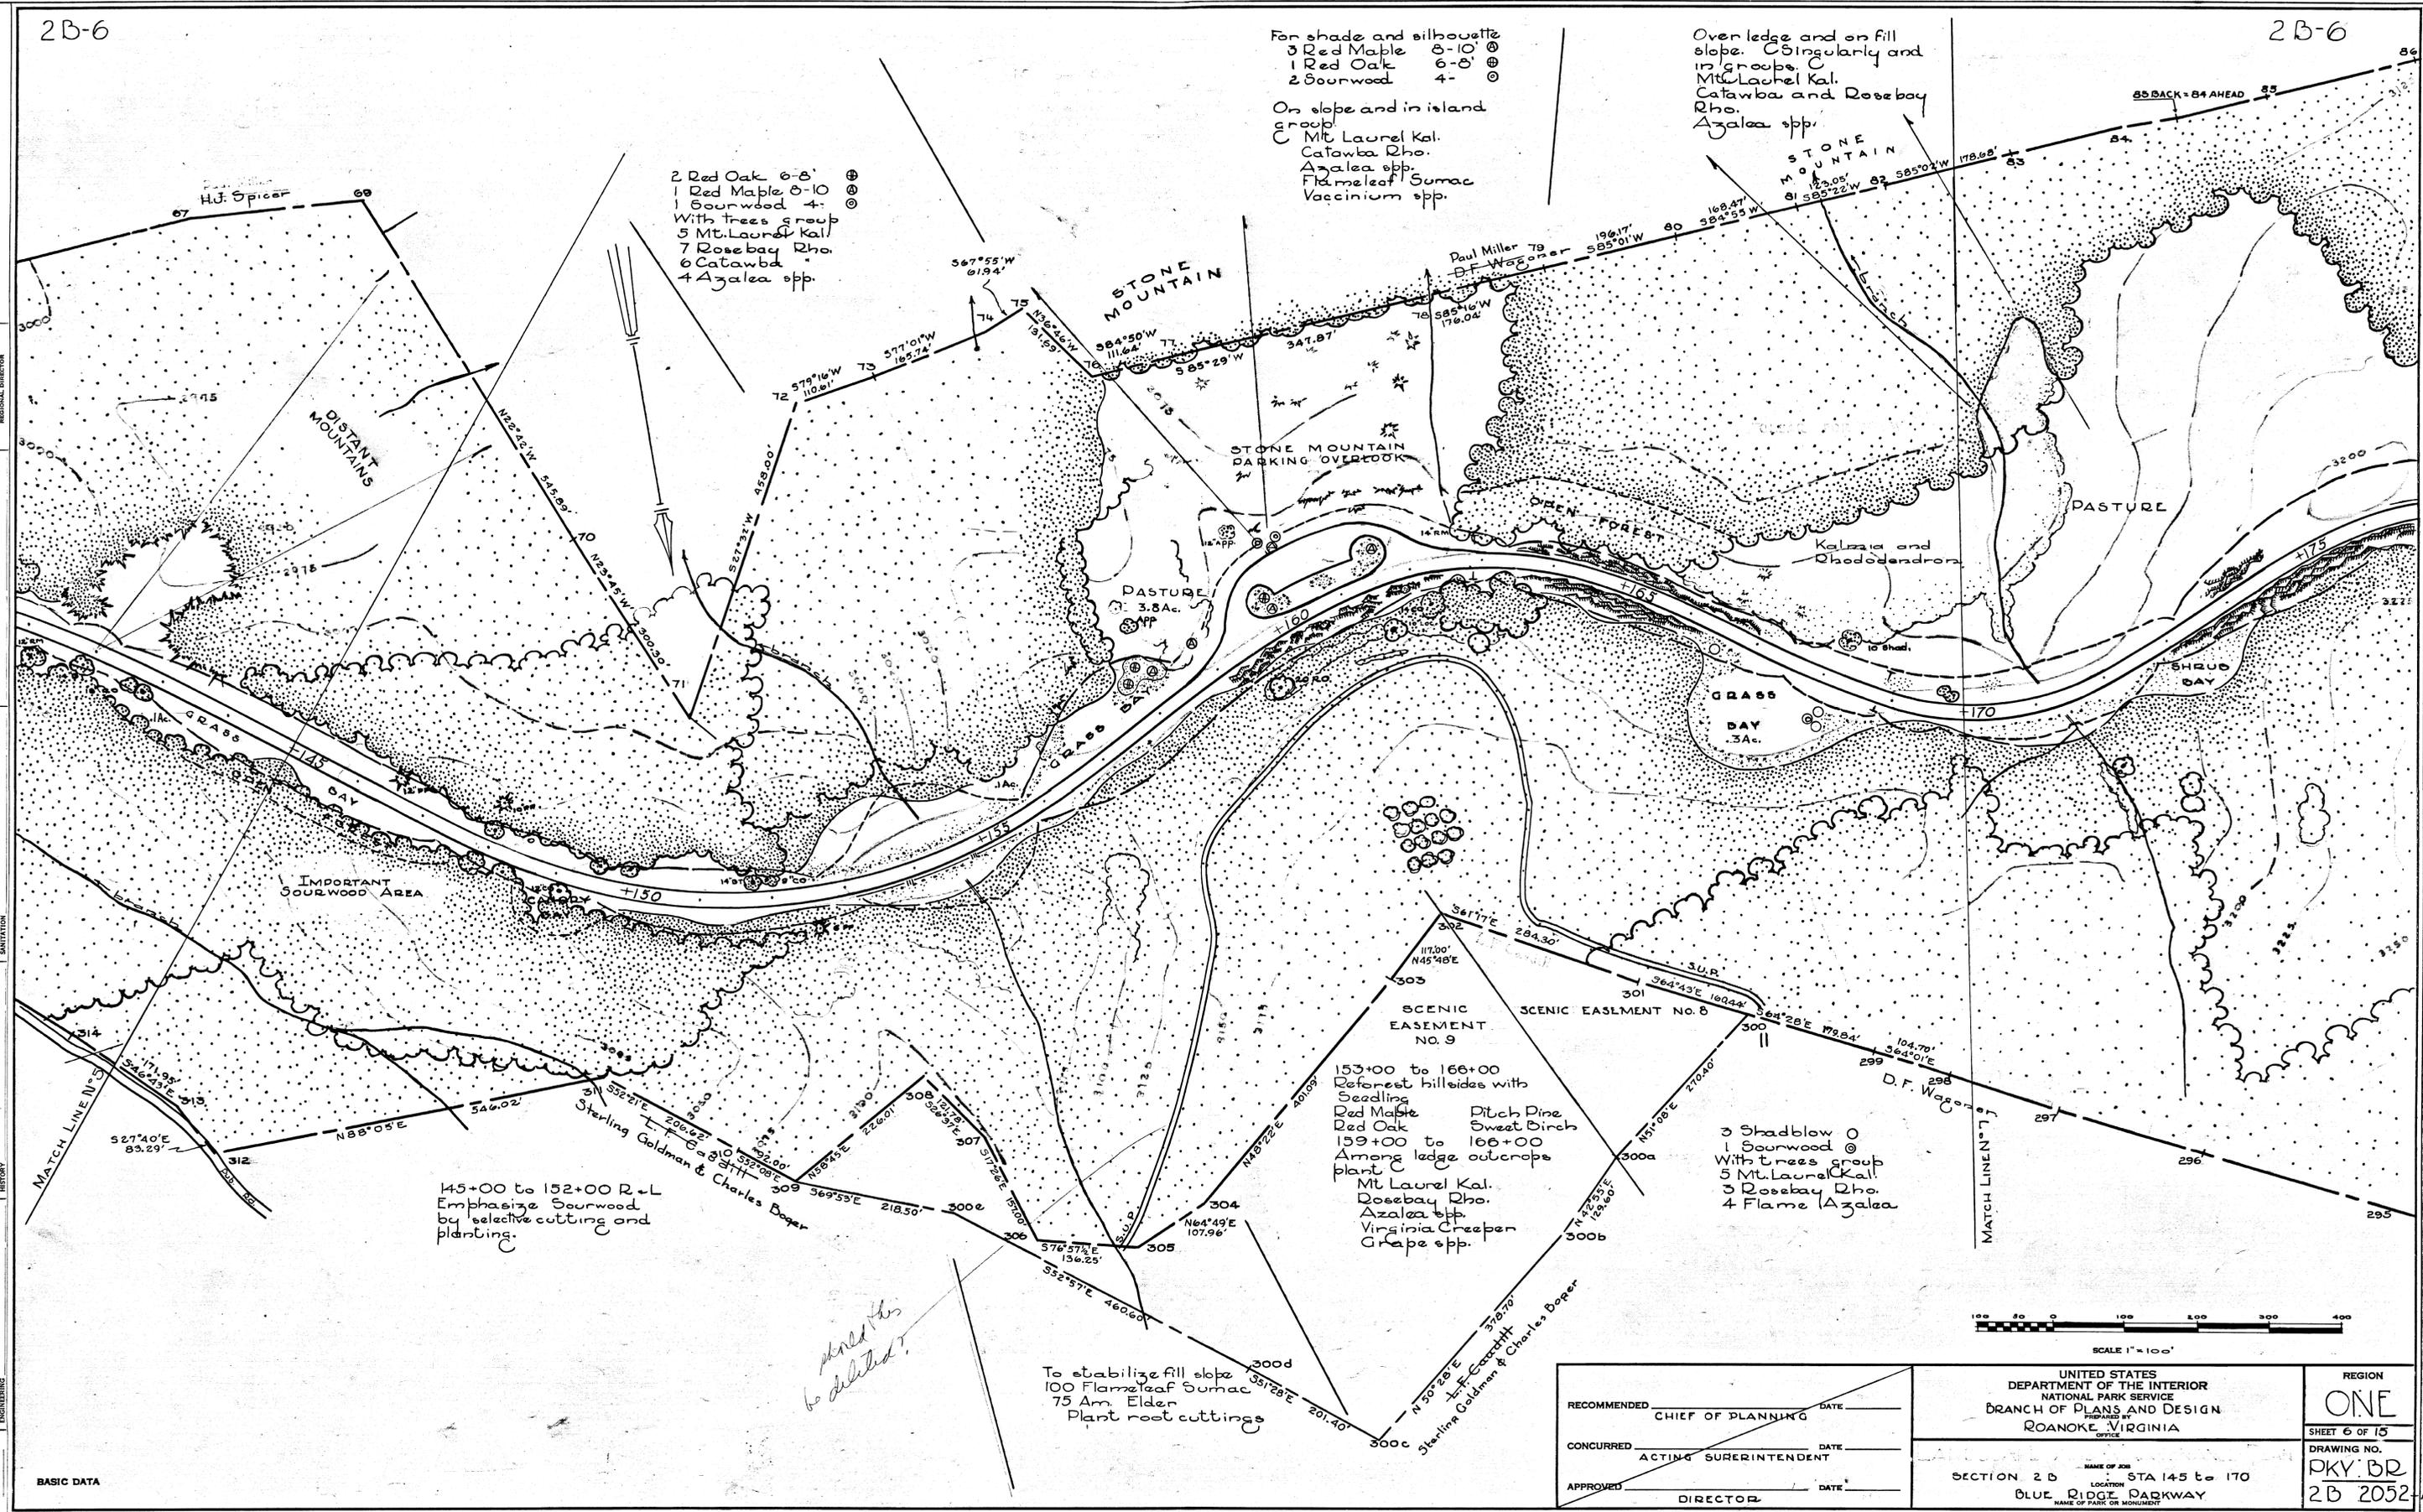

DESIGNED BY: A.H.H. DATE: 1-18-42. ENGINEERING  
 PLANS AND DESIGN  
 REVIEWED: RECREATIONAL PLANNING AND STATE COOPERATION  
 RESEARCH AND EDUCATION  
 SANITATION  
 FORESTRY  
 HISTORY  
 TRIM LINE

145+00 to 152+00 R+L  
 Emphasize Sourwood  
 by selective cutting and  
 planting.

*Handwritten note:*  
 should this  
 be deleted?

To stabilize fill slope  
 100 Flameleaf Sumac  
 75 Am. Elder  
 Plant root cuttings

153+00 to 166+00  
 Reforest hillides with  
 seedling  
 Red Maple Ditch Pine  
 Red Oak Sweet Birch  
 159+00 to 166+00  
 Among ledge outcrops  
 plant  
 C  
 Mt Laurel Kal.  
 Rosebay Rho.  
 Azalea spp.  
 Virginia Creeper  
 Grape spp.

3 Shadblow 0  
 1 Sourwood 0  
 With trees group  
 5 Mt. Laurel Kal.  
 3 Rosebay Rho.  
 4 Flame Azalea



RECOMMENDED	DATE
CHIEF OF PLANNING	
CONCURRED	DATE
ACTING SUPERINTENDENT	
APPROVED	DATE
DIRECTOR	

UNITED STATES  
 DEPARTMENT OF THE INTERIOR  
 NATIONAL PARK SERVICE  
 BRANCH OF PLANS AND DESIGN  
 ROANOKE, VIRGINIA

NAME OF JOB: STA 145 to 170  
 LOCATION: BLUE RIDGE PARKWAY  
 NAME OF PARK OR MONUMENT:

REGION  
**ONE**  
 SHEET 6 OF 15  
 DRAWING NO.  
**PKY: BR**  
**2B 2052**

2B-6

TRIM LINE


178+00 to 182+00  
Emphasize  
Sourwood by sel. cut.

A  
Accent by sel. cut. and  
planting  
Shadblow  
Sourwood  
Catawba Rho.  
Rosebay  
Azalea spp.  
Along guard rail  
Virginia Creeper

190+00 to 197+00  
Detail picturesque Pitch  
Pine and Shadblow  
by sel. cutting.

184+00 to 197+00  
Accent Sourwood and  
Shadblow Serviceberry  
by selective cutting and  
planting. Extend shrubs  
with  
Catawba Rho.  
Mt. Laurel Kat  
Flame Azalea  
Among rock  
Virginia Creeper  
Grape spp.

170+00 to 184+00  
Reforest field with  
Seedling  
Red Maple Pitch Pine  
Red Oak Sweet Birch  
Sourwood.  
Over ledge extend  
shrub masses with  
Mt. Laurel Kat.  
Catawba Rho.  
Flame Azalea  
In shrub bay emphasize  
Catawba Rho.  
Among rock pockets  
plant.  
Virginia Creeper  
Grape spp.

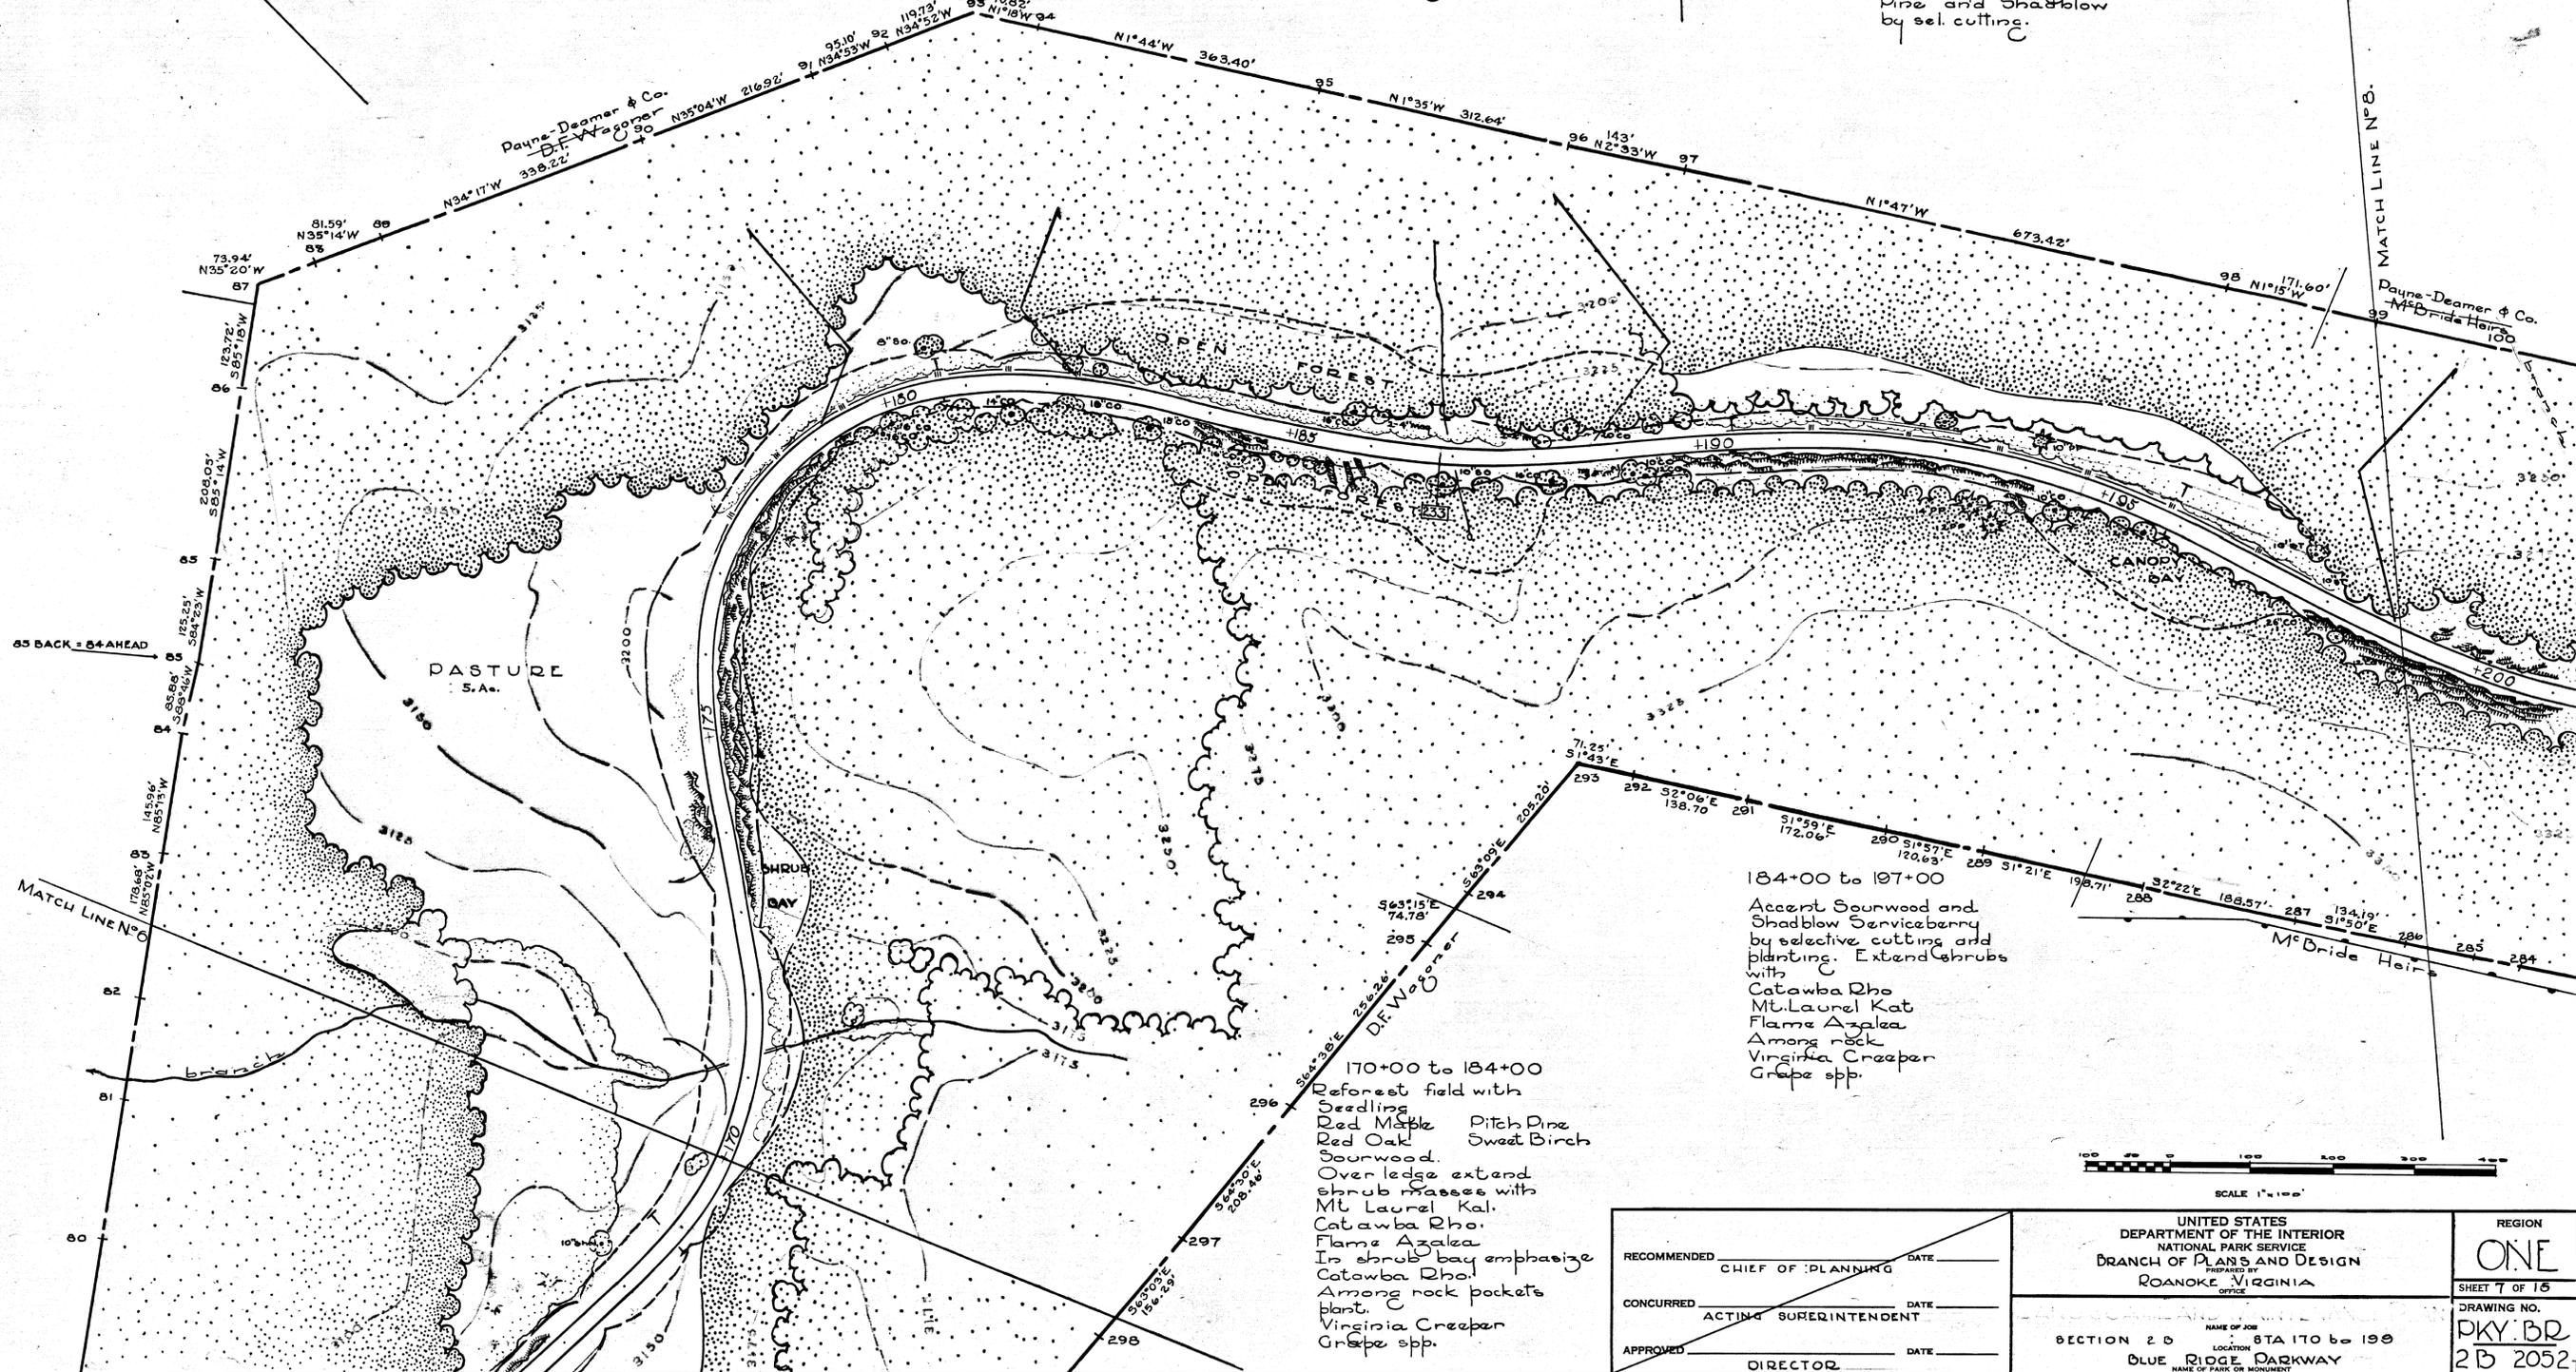


DESIGNED BY	PLANS AND DESIGN	ENGINEERING
A. H. H.		
DATE	12-16-42	
REVIEWED	RESEARCH AND EDUCATION	SMITHSONIAN
CLEARED	PLANNING AND STATE COOPERATION	REGIONAL DIRECTOR

BASIC DATA

RECOMMENDED	CHIEF OF PLANNING	DATE	UNITED STATES DEPARTMENT OF THE INTERIOR NATIONAL PARK SERVICE BRANCH OF PLANS AND DESIGN ROANOKE VIRGINIA OFFICE	REGION <b>ONE</b> SHEET 7 OF 16 DRAWING NO. <b>PKY.BR</b> <b>2B 2052</b>
CONCURRED	ACTING SUPERINTENDENT	DATE		
APPROVED	DIRECTOR	DATE		
NAME OF JOB SECTION 2 B STA 170 to 198 LOCATION BLUE RIDGE PARKWAY NAME OF PARK OR MONUMENT				

2B-8

2B-8

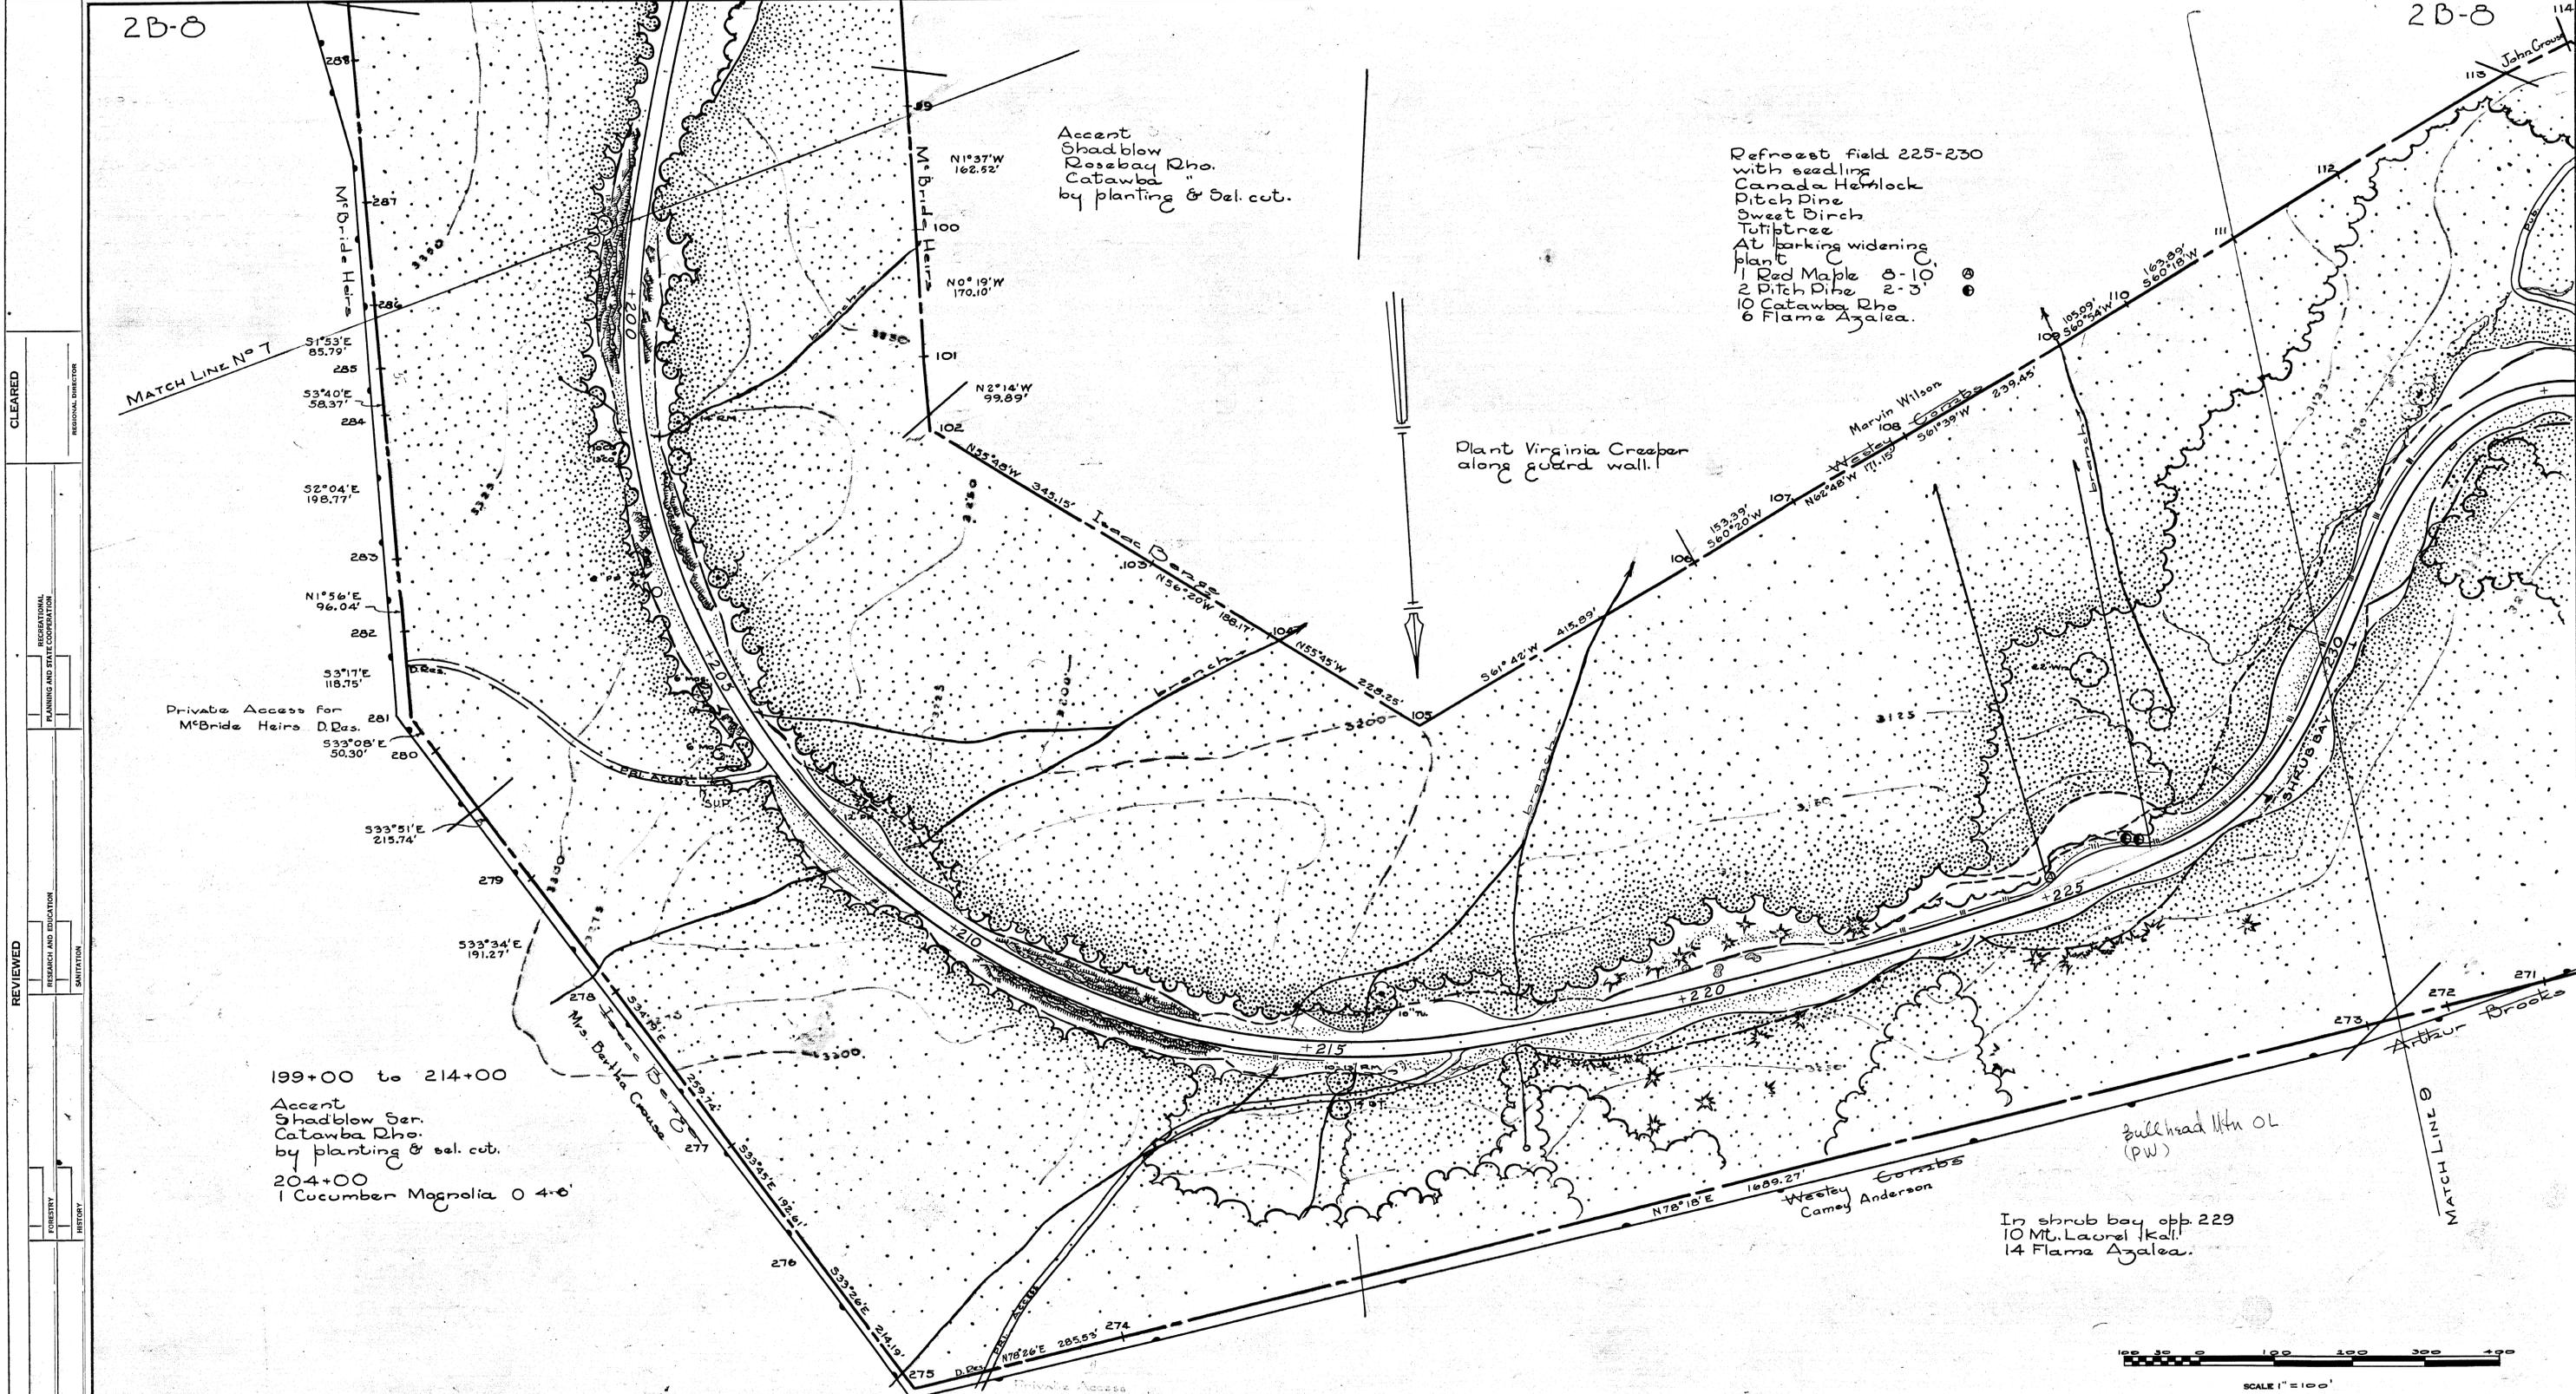

Reforest field 225-230  
 with seedling  
 Canada Hemlock  
 Pitch Pine  
 Sweet Birch  
 Tuliptree  
 At parking widening  
 plant  
 1 Red Maple 8-10  
 2 Pitch Pine 2-3  
 10 Catawba Rho  
 6 Flame Azalea.

Plant Virginia Creeper  
 along guard wall.

Private Access for  
 McBride Heirs  
 D.D.s.  
 533°08'E  
 50.30'

199+00 to 214+00  
 Accent  
 Shadblow Ser.  
 Catawba Rho.  
 by planting & sel. cut.  
 204+00  
 1 Cucumber Magnolia 0 4-6

In shrub bay opp 229  
 10 Mt. Laurel 14  
 Flame Azalea.



SCALE 1" = 100'

DESIGNED BY A H H DATE 12-16-42	ENGINEERING	FORRESTRY	REVIEWED	RECREATIONAL	CLEARED
			RESEARCH AND EDUCATION	PLANNING AND STATE COOPERATION	REGIONAL DIRECTOR
BASIC DATA					

RECOMMENDED	DATE	UNITED STATES DEPARTMENT OF THE INTERIOR NATIONAL PARK SERVICE BRANCH OF PLANS AND DESIGN ROANOKE, VIRGINIA OFFICE	REGION
CONCURRED	DATE		ONE
APPROVED	DATE		SHEET 8 OF 15
CHIEF OF PLANNING		NAME OF JOB SECTION 20 STA 199 to 230 LOCATION BLUE RIDGE PARKWAY NAME OF PARK OR MONUMENT	DRAWING NO.
ACTING SUPERINTENDENT			PKY:BR
DIRECTOR			2B 2052-A

2B-8

2 B-9

2 B-9

DESIGNED BY  
A.H.H.  
12-15-42

ENGINEERING

PLANS AND DESIGN

FORESTRY


RESEARCH AND EDUCATION

RECREATIONAL PLANNING AND STATE COOPERATION

CLEARED

REGIONAL DIRECTOR

Deforest field with  
Seedling  
Pitch Pine  
Canada Hemlock  
Red Maple  
Red Oak  
Sweet Birch  
Tuliptree

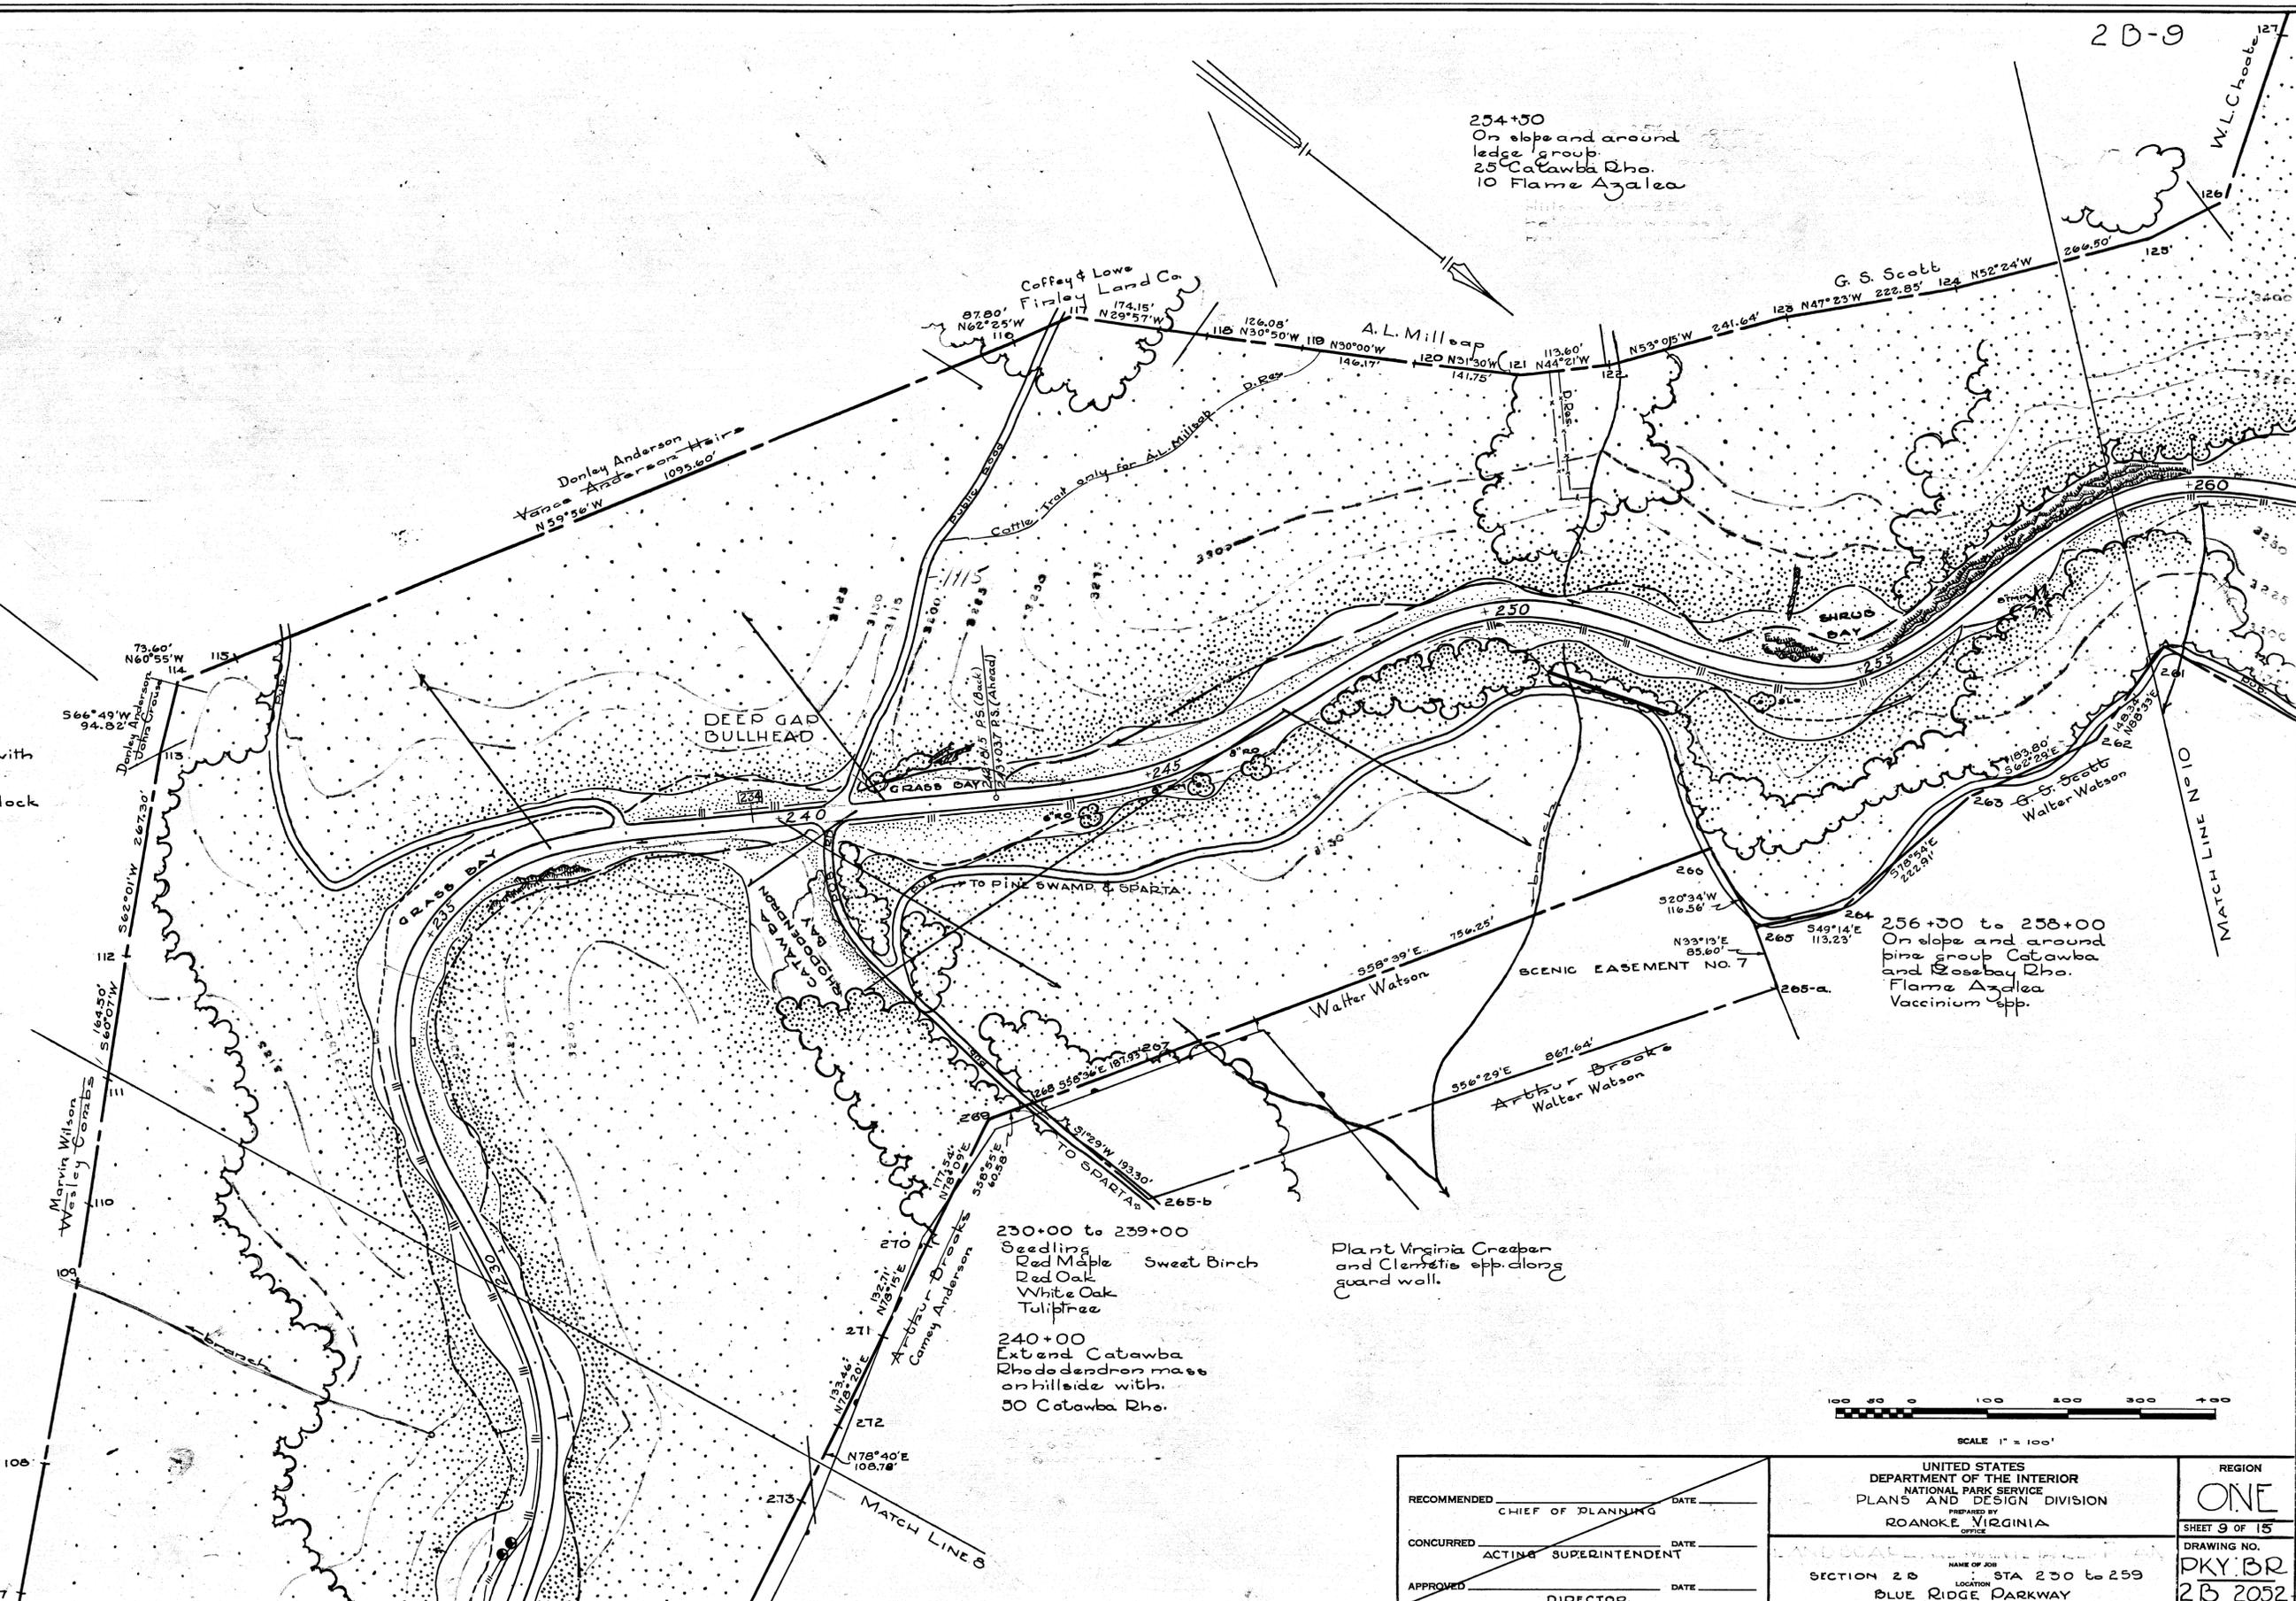


254+50  
On slope and around  
ledge group  
25° Catawba Rho.  
10 Flame Azalea

256+50 to 258+00  
On slope and around  
pine group Catawba  
and Rosebay Rho.  
Flame Azalea  
Vaccinium spp.

230+00 to 239+00  
Seedling  
Red Maple Sweet Birch  
Red Oak  
White Oak  
Tuliptree

240+00  
Extend Catawba  
Rhododendron mass  
on hillside with  
50 Catawba Rho.

Plant Virginia Creeper  
and Clematis spp. along  
guard wall.

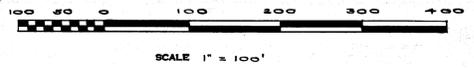


RECOMMENDED _____ DATE _____ CHIEF OF PLANNING CONCURRED _____ DATE _____ ACTING SUPERINTENDENT APPROVED _____ DATE _____ DIRECTOR	UNITED STATES DEPARTMENT OF THE INTERIOR NATIONAL PARK SERVICE PLANS AND DESIGN DIVISION PREPARED BY ROANOKE VIRGINIA OFFICE	REGION <b>ONE</b> SHEET 9 OF 15 DRAWING NO. <b>PKY:BR</b> <b>2 B 2052</b>
	SECTION 2 B STA 230 to 259 LOCATION <b>BLUE RIDGE PARKWAY</b> <small>NAME OF PARK OR MONUMENT</small>	
	NAME OF JOB <small>NAME OF PARK OR MONUMENT</small>	

2 B-9

2 B-9

TRIM LINE

U.S. GOVERNMENT PRINTING OFFICE 6-2710

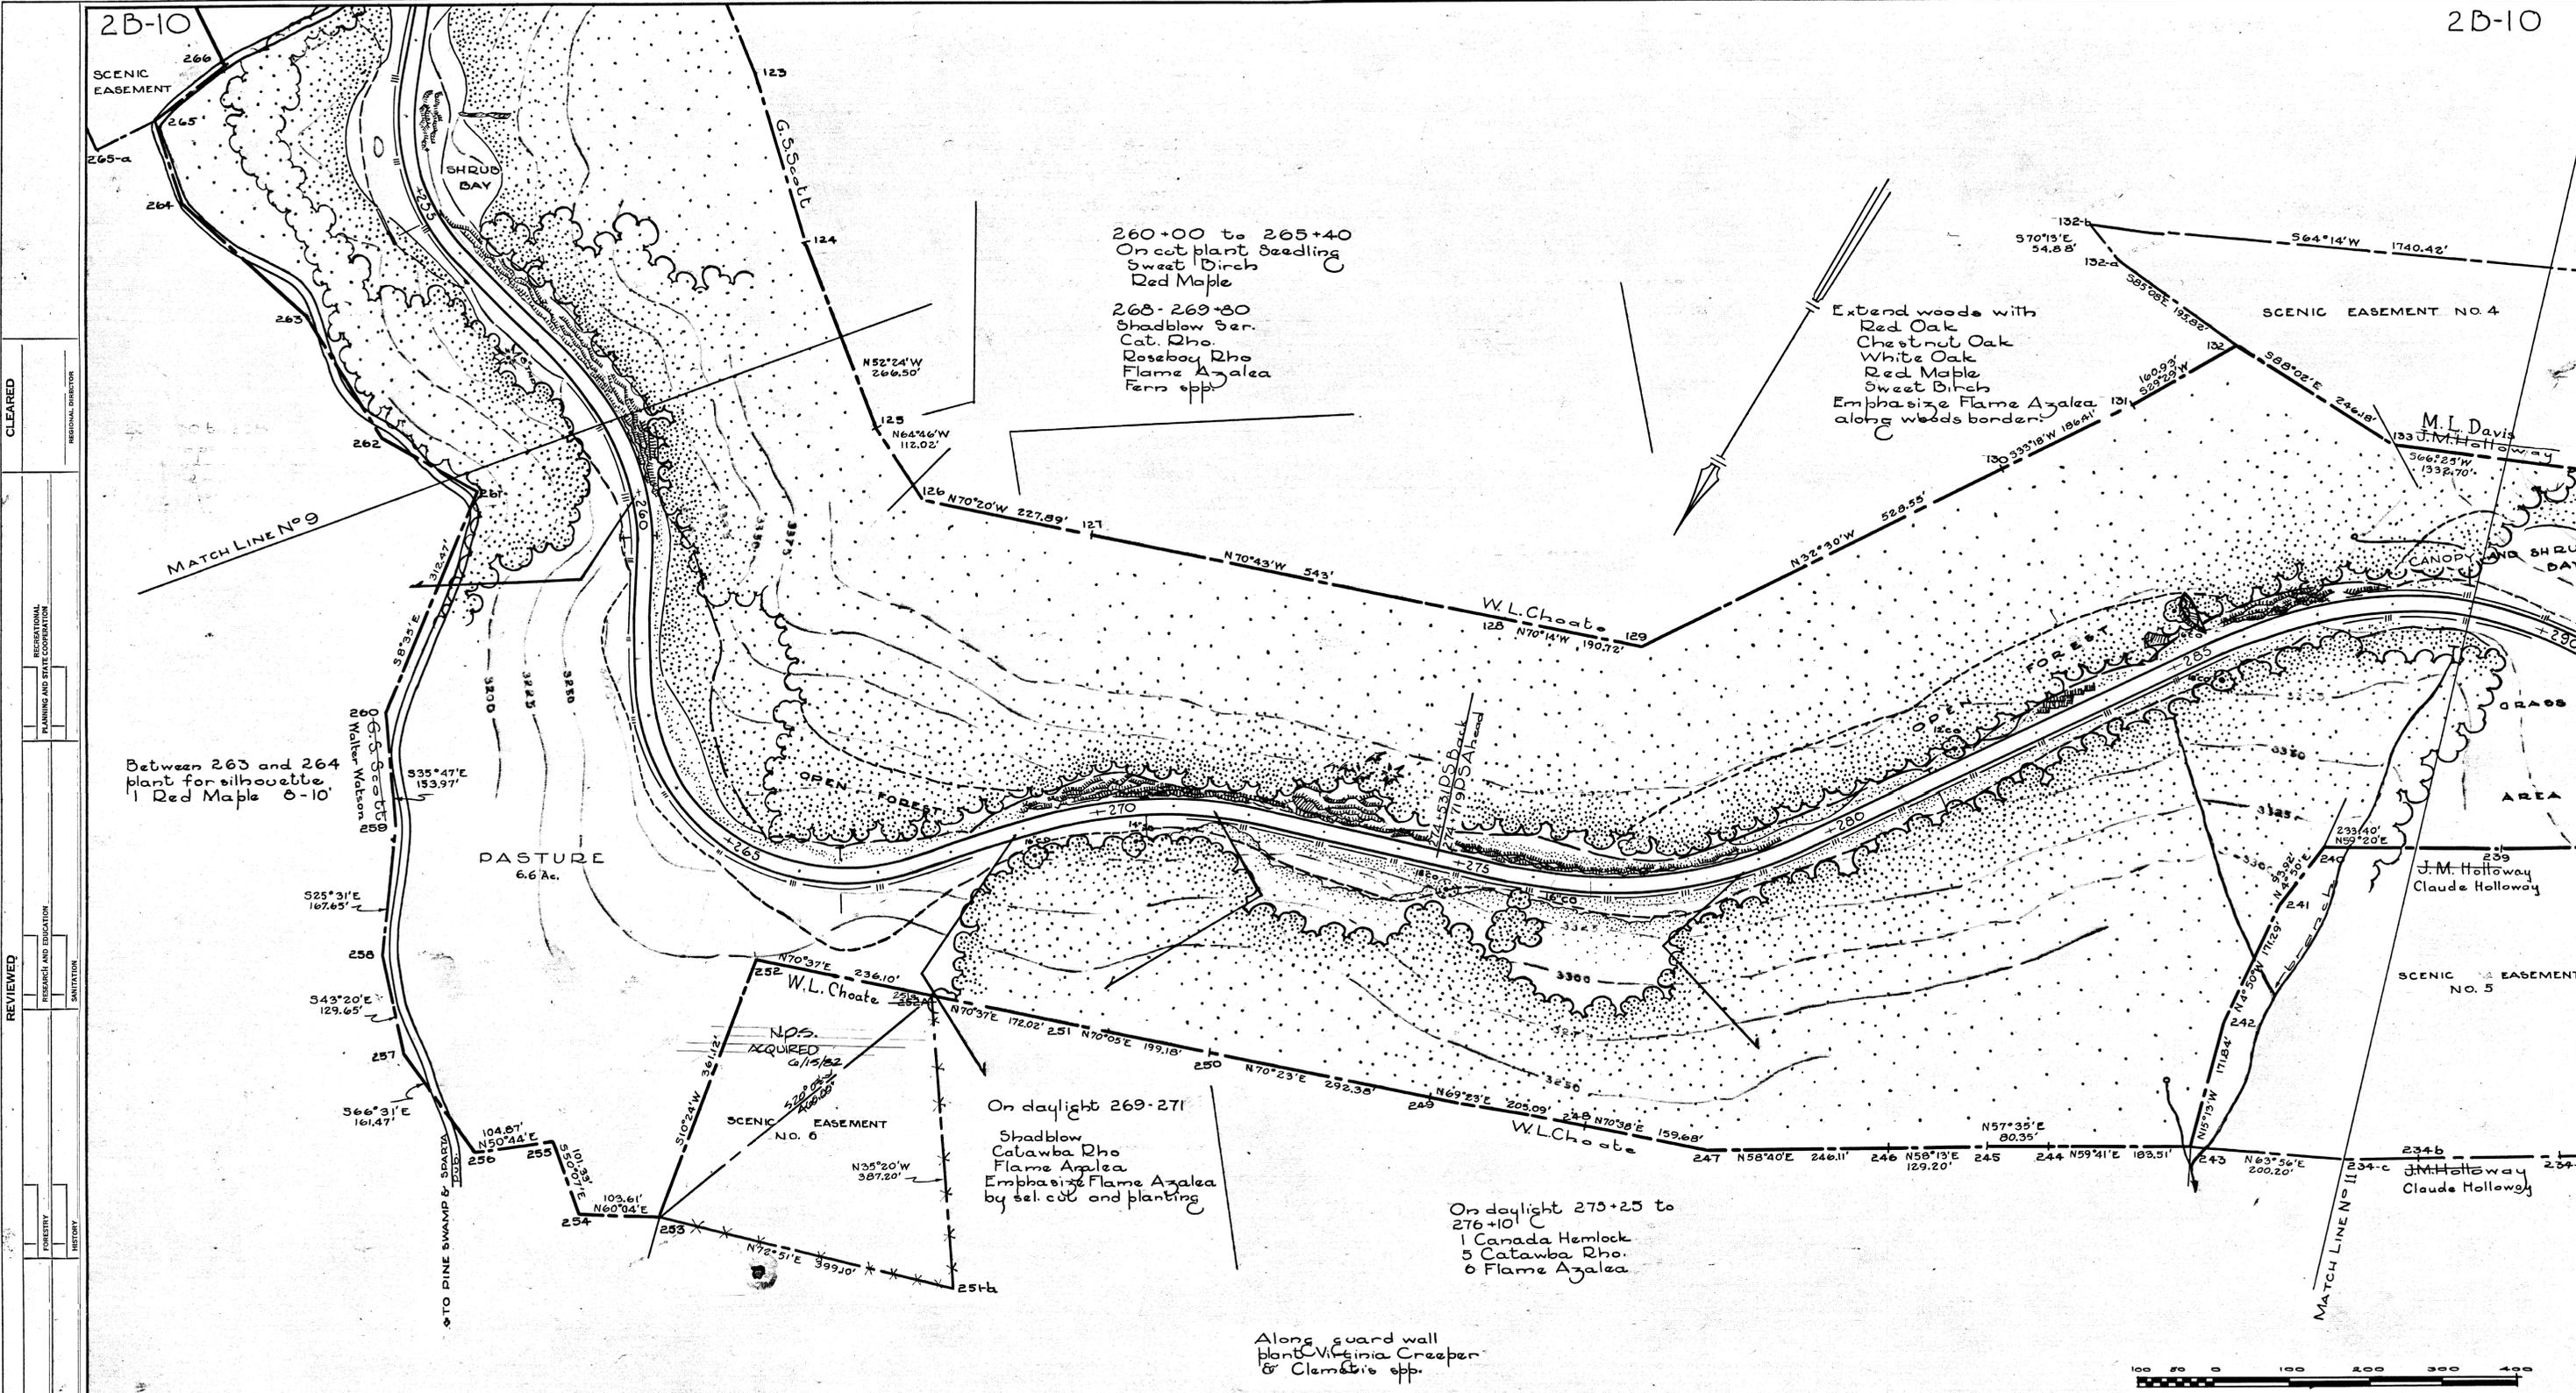

DESIGNED BY  
A.H.H.  
DATE  
12-17-52

REVIEWED  
RESEARCH AND EDUCATION  
SANITATION  
FORESTRY  
HISTORY  
ENGINEERING

CLEARED  
REGIONAL DIRECTOR  
RECREATIONAL  
PLANNING AND STATE COOPERATION

BASIC DATA

Revised: 2/9/53

RECOMMENDED _____ DATE _____ CHIEF OF PLANNING	UNITED STATES DEPARTMENT OF THE INTERIOR NATIONAL PARK SERVICE BRANCH OF PLANS AND DESIGN ROANOKE, VIRGINIA OFFICE	REGION <b>ONE</b>
CONCURRED _____ DATE _____ ACTING SUPERINTENDENT		SHEET 10 OF 16
APPROVED _____ DATE _____ DIRECTOR		DRAWING NO. <b>PKY BR</b> 2B 2052
SECTION 2B LOCATION <b>BLUE RIDGE PARKWAY</b> <small>NAME OF PARK OR MONUMENT</small>		NAME OF JOB <b>STA 259 to 269</b> <small>LOCATION</small>

CLEARED

REGIONAL PLANNING AND STATE COOPERATION

RESEARCH AND EDUCATION

FORESTRY

DESIGNED BY  
A.H.M.  
DATE  
12-16-42

REVIEWED


REGIONAL DIRECTOR

SKETCH

HISTORY

ENGINEERING

BASIC DATA

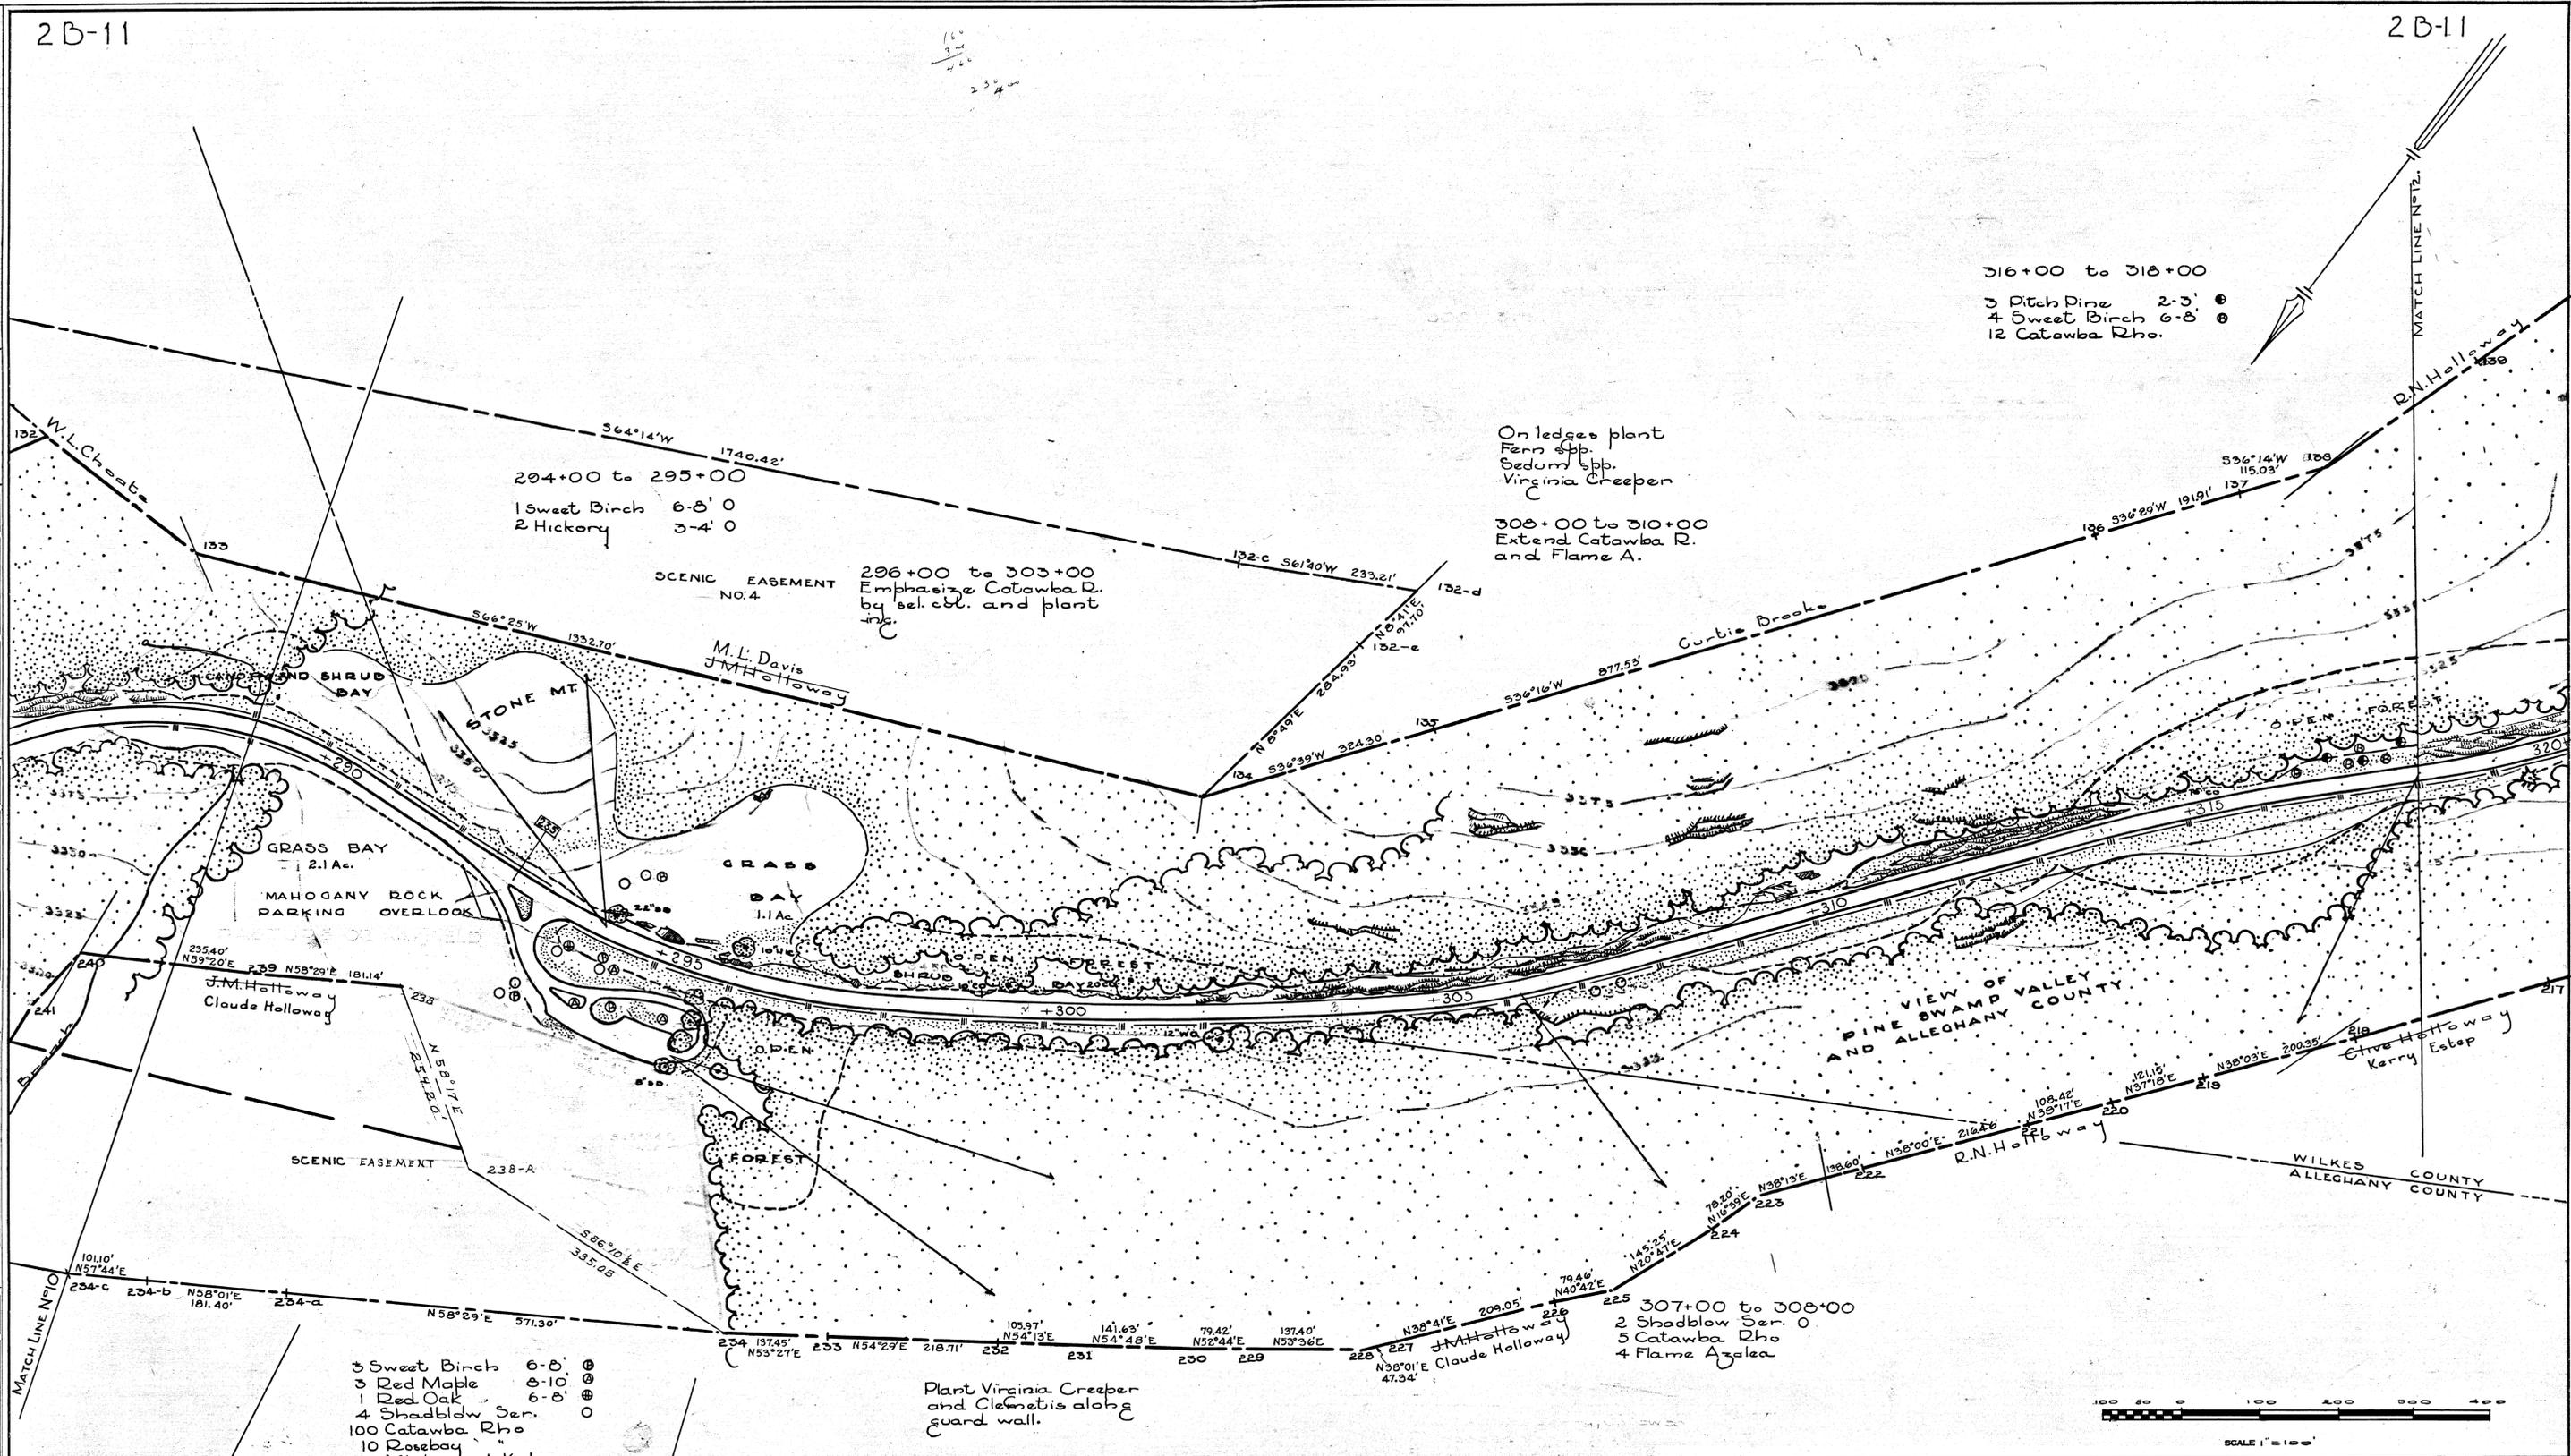

316+00 to 318+00  
 3 Pitch Pine 2-3' 0  
 4 Sweet Birch 6-8' 0  
 12 Catawba Rho.

On ledge plant  
 Fern spp.  
 Sedum spp.  
 Virginia Creeper

308+00 to 310+00  
 Extend Catawba R.  
 and Flame A.


204+00 to 295+00  
 1 Sweet Birch 6-8' 0  
 2 Hickory 3-4' 0

SCENIC EASEMENT NO. 4  
 296+00 to 303+00  
 Emphasize Catawba R.  
 by sel. cbl. and plant

3 Sweet Birch 6-8' 0  
 3 Red Maple 8-10' 0  
 1 Red Oak 6-8' 0  
 4 Shadblow Ser. 0  
 100 Catawba Rho  
 10 Rosebay  
 15 Mt. Laurel Kal.  
 8 Flame Azalea  
 Fern, E.C.C. as needed

Plant Virginia Creeper  
 and Clematis along  
 guard wall.

307+00 to 308+00  
 2 Shadblow Ser. 0  
 5 Catawba Rho  
 4 Flame Azalea

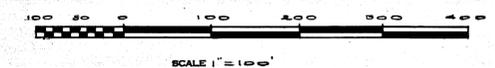

RECOMMENDED _____ DATE _____ CHIEF OF PLANNING	UNITED STATES DEPARTMENT OF THE INTERIOR NATIONAL PARK SERVICE BRANCH OF PLANS AND DESIGN PREPARED BY ROANOKE, VIRGINIA	REGION <b>ONE</b>
CONCURRED _____ DATE _____ ACTING SUPERINTENDENT		SHEET 11 OF 15
APPROVED _____ DATE _____ DIRECTOR		DRAWING NO. <b>PKY:BR</b> 2B 2052
NAME OF JOB SECTION 2B LOCATION STA 269 to 318 BLUE RIDGE PARKWAY NAME OF PARK OR MONUMENT		

2B-12

2B-12

Cut back leggy Kalmia & Rhododendron 318 + 329.

Extend shrubs in bay 322-324+50 with Mt. Laurel Kalmia and Catawba Rhododendron.

Emphasize Catawba Rhododendron by selective cutting and planting from 318 to 329.

329 to 333+50 Plant border of grass bay with Mt. Laurel Kalmia, Catawba Rhododendron, and Flame Azalea. In island plant two pitch pine, and one Table Mt. pine as indicated. Around pines group Kalmia, Catawba Rhodo, Flame Azalea and E.G.C.

Reforest slope in back of cut with seedling pitch pine and Table Mt. pine. 335 - 338

Old field to return to forest by natural regeneration. 334 to 347

Right of Way burnt from Station 300-333 May 1942

DEVILS GARDEN

Plant Virginia Creeper along guard wall.

Old field above cut to return to forest by natural processes.

Extend shrubs in shrub bay with Mt. Laurel Kalmia and Flame Azalea.

CLEARED

RECREATIONAL PLANNING AND STATE COOPERATION

REVIEWED

RESEARCH AND EDUCATION


DESIGNED BY

A.H.H.

DATE

12-17-42

BASIC DATA

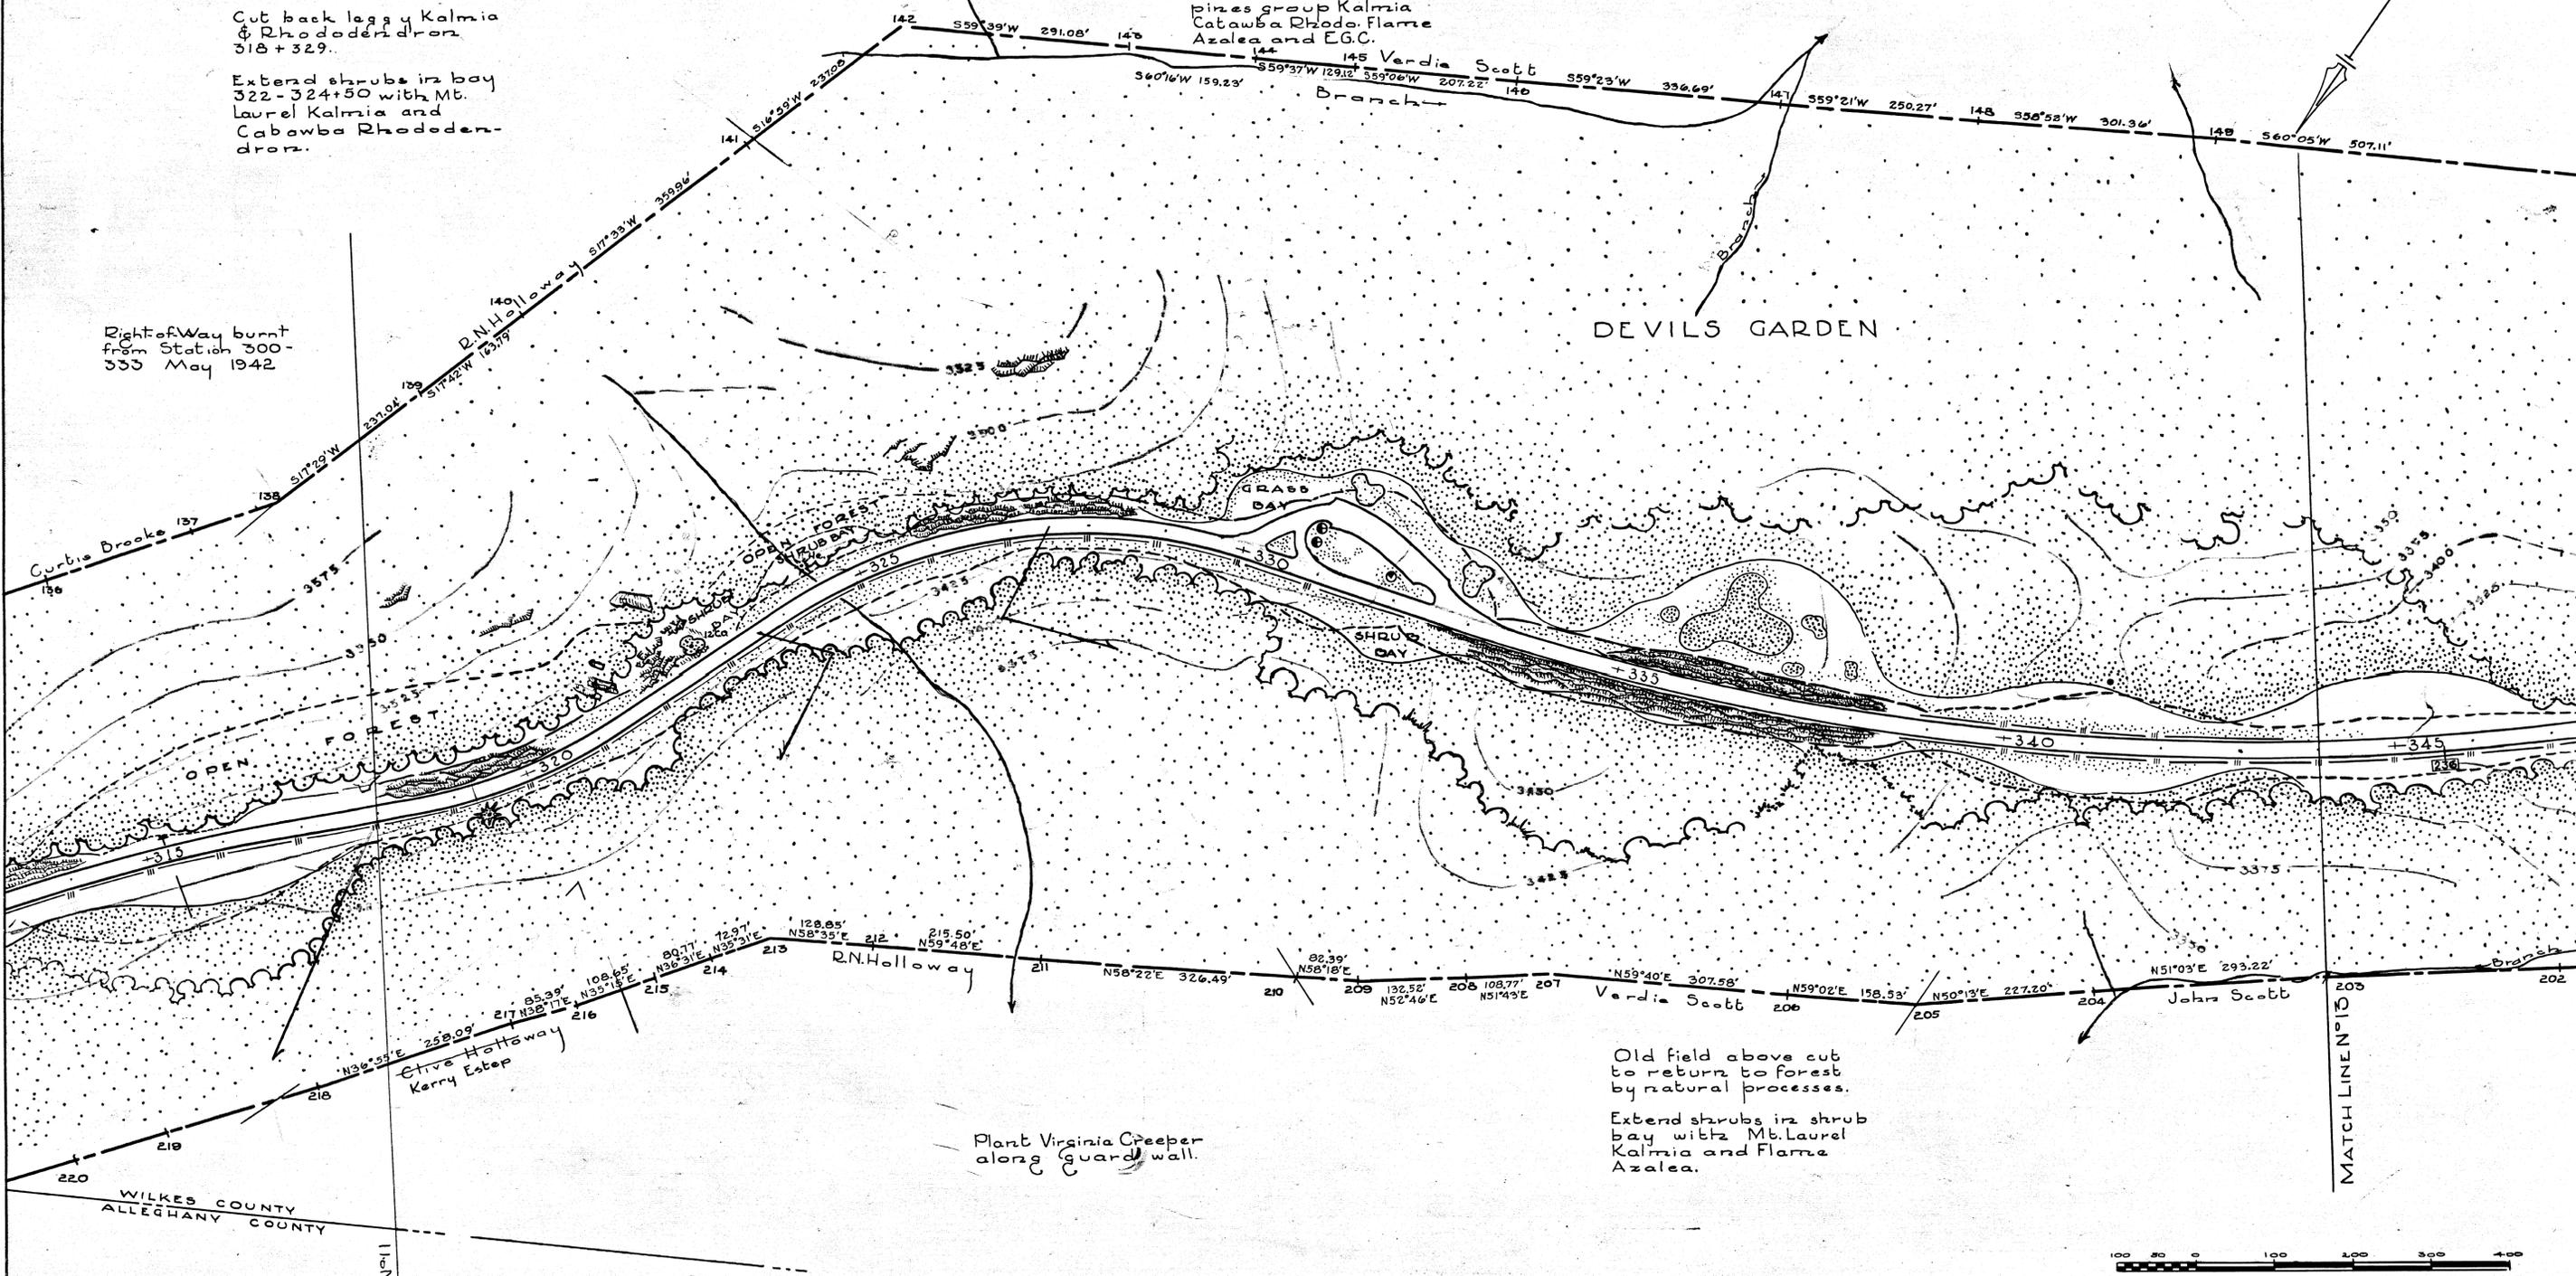

RECOMMENDED _____ DATE _____ CHIEF OF PLANNING	UNITED STATES DEPARTMENT OF THE INTERIOR NATIONAL PARK SERVICE BRANCH OF PLANS AND DESIGN ROANOKE, VIRGINIA	REGION <b>ONE</b>
		SHEET 12 OF 15
		DRAWING NO. <b>PKY.BR</b> <b>2B 2052</b>
CONCURRED _____ DATE _____ ACTING SUPERINTENDENT	NAME OF JOB SECTION 2B	LOCATION STA. 318 to 344
APPROVED _____ DATE _____ DIRECTOR	NAME OF PARK OR MONUMENT BLUE RIDGE PARKWAY	

2B-12

351+00 to 353+00  
Group  
Mt. Laurel Kal.  
Catawba Rho.  
Rosebay Rho.  
Flame Azalea.

DEVILS GARDEN

Plant Virginia Creeper  
along guard wall.

350+00  
In shrub  
Mt. Laurel Kal.  
Rosebay Rho.

RECOMMENDED	DATE
CHIEF OF PLANNING	
CONCURRED	DATE
ACTING SUPERINTENDENT	
APPROVED	DATE
DIRECTOR	

UNITED STATES  
DEPARTMENT OF THE INTERIOR  
NATIONAL PARK SERVICE  
BRANCH OF PLANS AND DESIGN  
ROANOKE, VIRGINIA

LANDSCAPE ARCHITECTURE PLAN  
NAME OF JOB: SECTION 2 B  
LOCATION: STA. 344 to 360  
BLUE RIDGE PARKWAY  
NAME OF PARK OR MONUMENT

REGION  
**ONE**

SHEET 13 OF 15

DRAWING NO.  
**PKY.BP  
2B 2052-A**




DESIGNED BY  
A.H.H.  
DATE  
12-10-42

REVIEWED  
RESEARCH AND EDUCATION  
HISTORY

CLEARED  
REGIONAL DIRECTOR

BASIC DATA

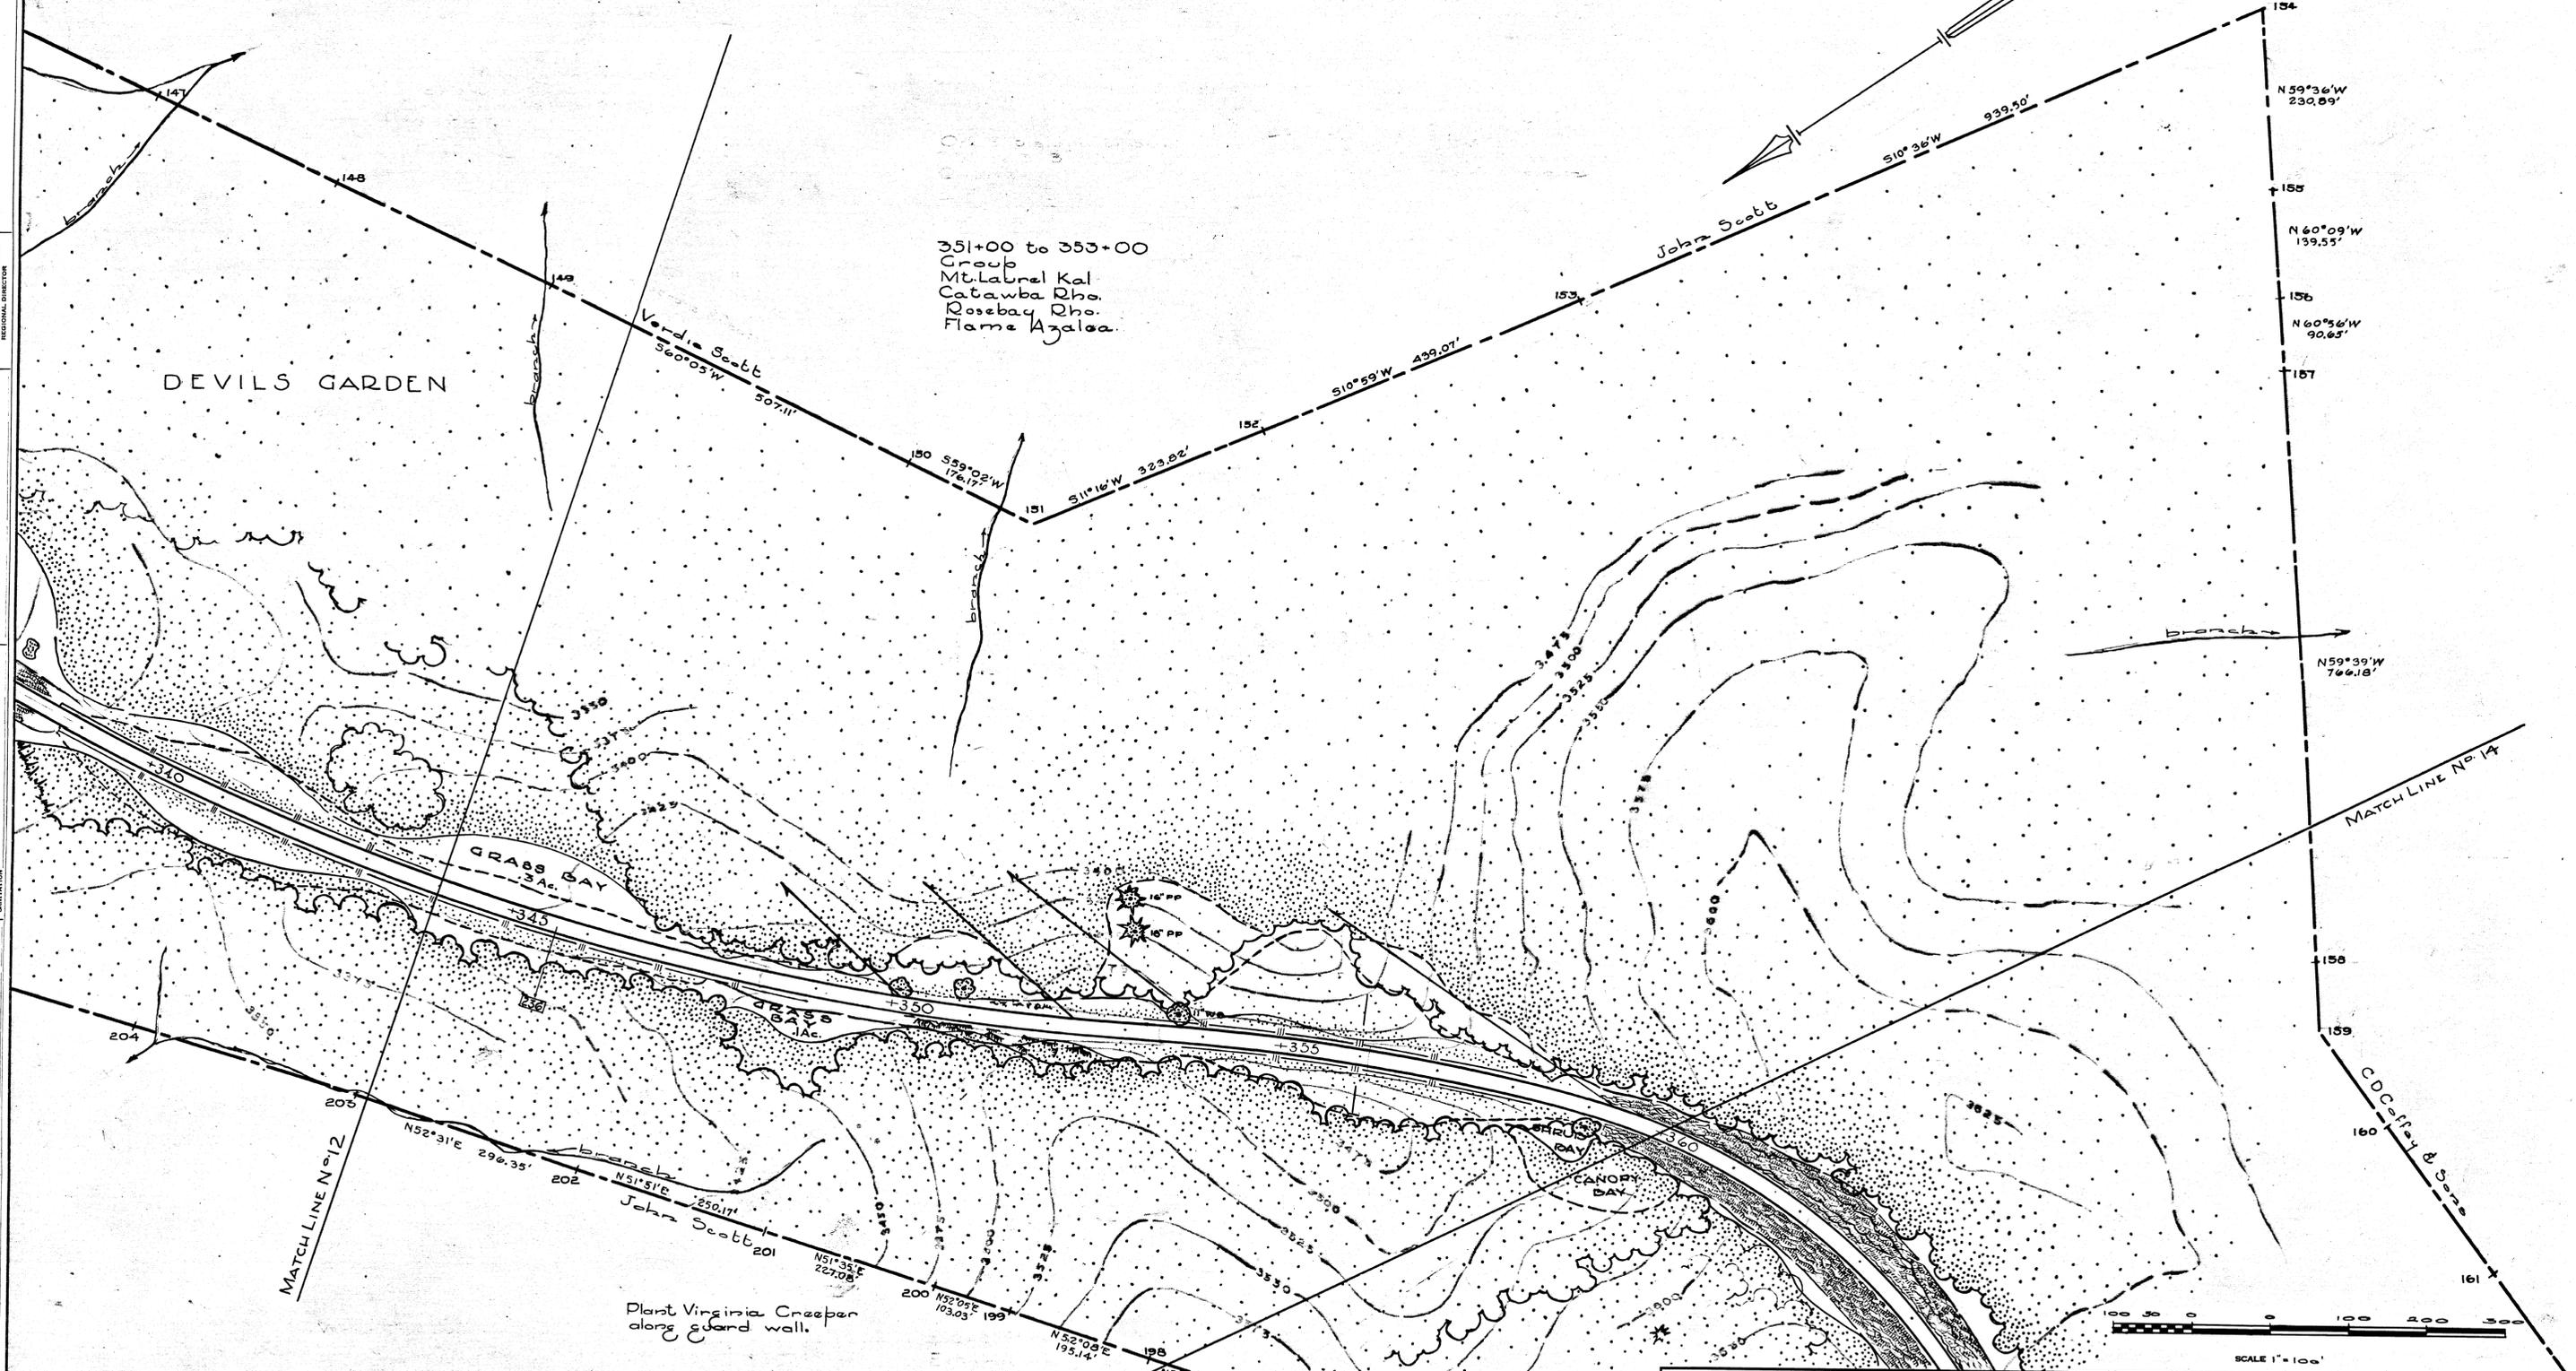

2 B-14

2 B-14


375+00 to 378+00

Hickory  
Oak  
Mt. Laurel Kal.  
Catawba Rho.  
Rosebay  
Flame Azalea  
Vaccinium spp.

DESIGNED BY  
AHH  
DATE  
12-18-42  
ENGINEERING

REVIEWED  
RESEARCH AND EDUCATION  
PLANNING AND STATE COOPERATION  
HISTORICAL

CLEARED  
REGIONAL DIRECTOR

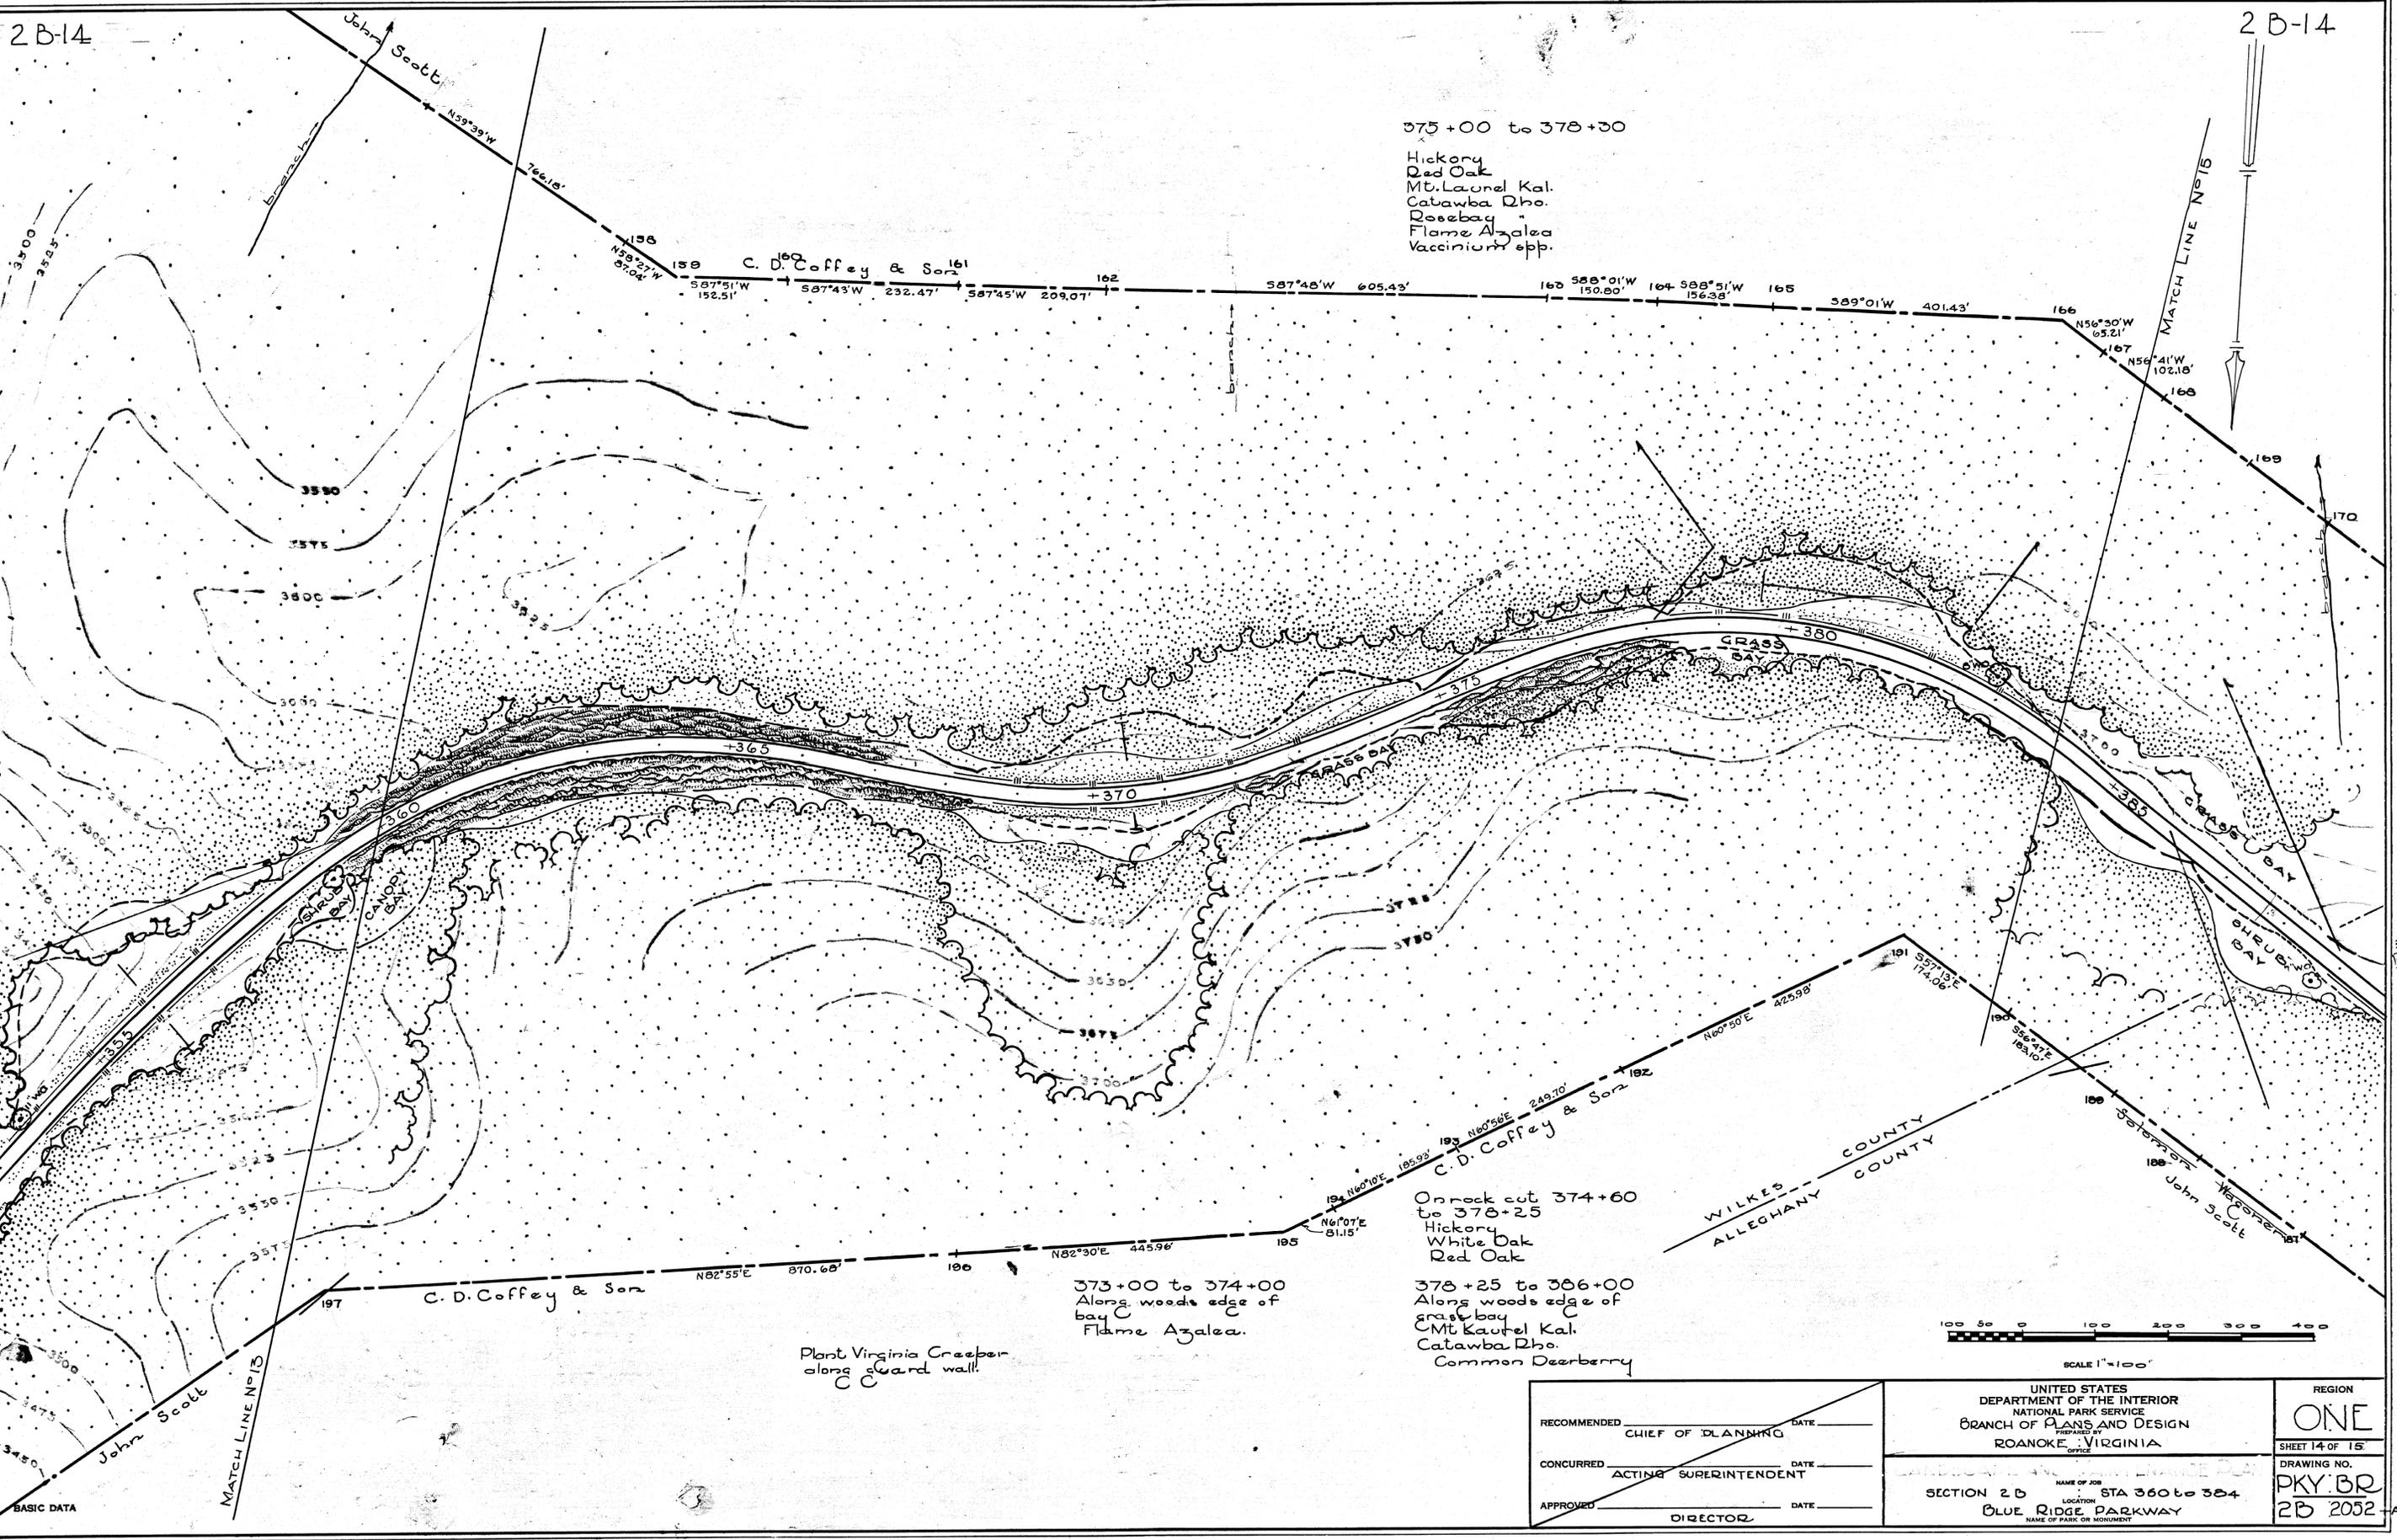

158  
N39°27'W  
57.00'  
159  
S87°51'W  
152.51'  
C. D. Coffey & Son  
160  
S87°43'W  
232.47'  
161  
S87°45'W  
209.01'  
162  
S87°48'W  
605.43'  
163  
S88°01'W  
150.80'  
164  
S88°51'W  
156.38'  
165  
S89°01'W  
401.43'  
166  
N56°30'W  
65.21'  
167  
N56°41'W  
102.18'  
168


197  
C. D. Coffey & Son  
N82°55'E  
870.68'  
198  
N82°30'E  
445.96'  
199  
N60°50'E  
425.98'  
200  
N60°50'E  
249.70'  
C. D. Coffey & Son  
201  
N60°50'E  
177.06'  
202  
S89°13'E  
163.10'  
203  
S89°13'E  
163.10'

Plant Virginia Creeper  
along guard wall.

373+00 to 374+00  
Along woods edge of  
bay C  
Flame Azalea.

On rock cut 374+60  
to 378+25  
Hickory  
White Oak  
Red Oak

378+25 to 386+00  
Along woods edge of  
grass bay C  
Mt Laurel Kal.  
Catawba Rho.  
Common Deerberry

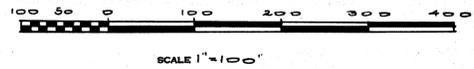

RECOMMENDED _____ DATE _____ CHIEF OF PLANNING	UNITED STATES DEPARTMENT OF THE INTERIOR NATIONAL PARK SERVICE BRANCH OF PLANNING AND DESIGN ROANOKE, VIRGINIA	REGION <b>ONE</b>
CONCURRED _____ DATE _____ ACTING SUPERINTENDENT		SHEET 14 OF 15
APPROVED _____ DATE _____ DIRECTOR		DRAWING NO. <b>PKY BR</b> 2B 2052
SECTION 2 B LOCATION <b>BLUE RIDGE PARKWAY</b> <small>NAME OF PARK OR MONUMENT</small>		NAME OF JOB <b>STA 360 to 384</b> <small>NAME OF PARK OR MONUMENT</small>

2 B-14

- 6 White Oak 6'8"
- 4 Red Oak 6'8"
- 3 Red Maple 5'
- 30 Catawba Rhodo -2'5"
- 20 Mt. Laurel Kalmia 2'3"
- 10 Fl. Dogwood

- SEEDLINGS in field & on cut
- 200 Pitch Pine
  - 100 Table Mt. Pine
  - 200 White Oak
  - 200 Red Oak
  - 200 Sweet Birch
  - 400 Catawba Rhodo.
  - 300 Mt. Laurel Kalmia
  - 200 Fl. Dogwood

Accent with Catawba Rhododendron. from 400 to 407.

Emphasize Catawba in shrub bay at 407.

Plant Virginia Creeper along guard wall. One plant to 100-150.

396 - 403+50 Woods to extend indicated by natural regeneration.

Plant Overlook with groups of Canada Hemlock, Red & White Oak, and Black Birch. Among trees group Mt. Laurel Kalmia, Catawba & Rosebay Rhododendron, Deerberry and E.G.C.

Private crossing for cattle only. To be used only between 6:00PM and 6:00AM with adequate flagging of Pkwy. Use to be infrequent.

Emphasize American Hazelnet in shrub bay at 388.

CLEARED

REVIEWED

DESIGNED BY  
A.H.H.  
DATE  
12-18-42

RECREATIONAL PLANNING AND STATE COOPERATION



RESEARCH AND EDUCATION

FORESTRY

HISTORY

ENGINEERING

BASIC DATA

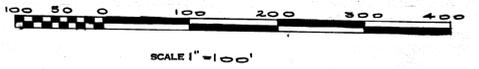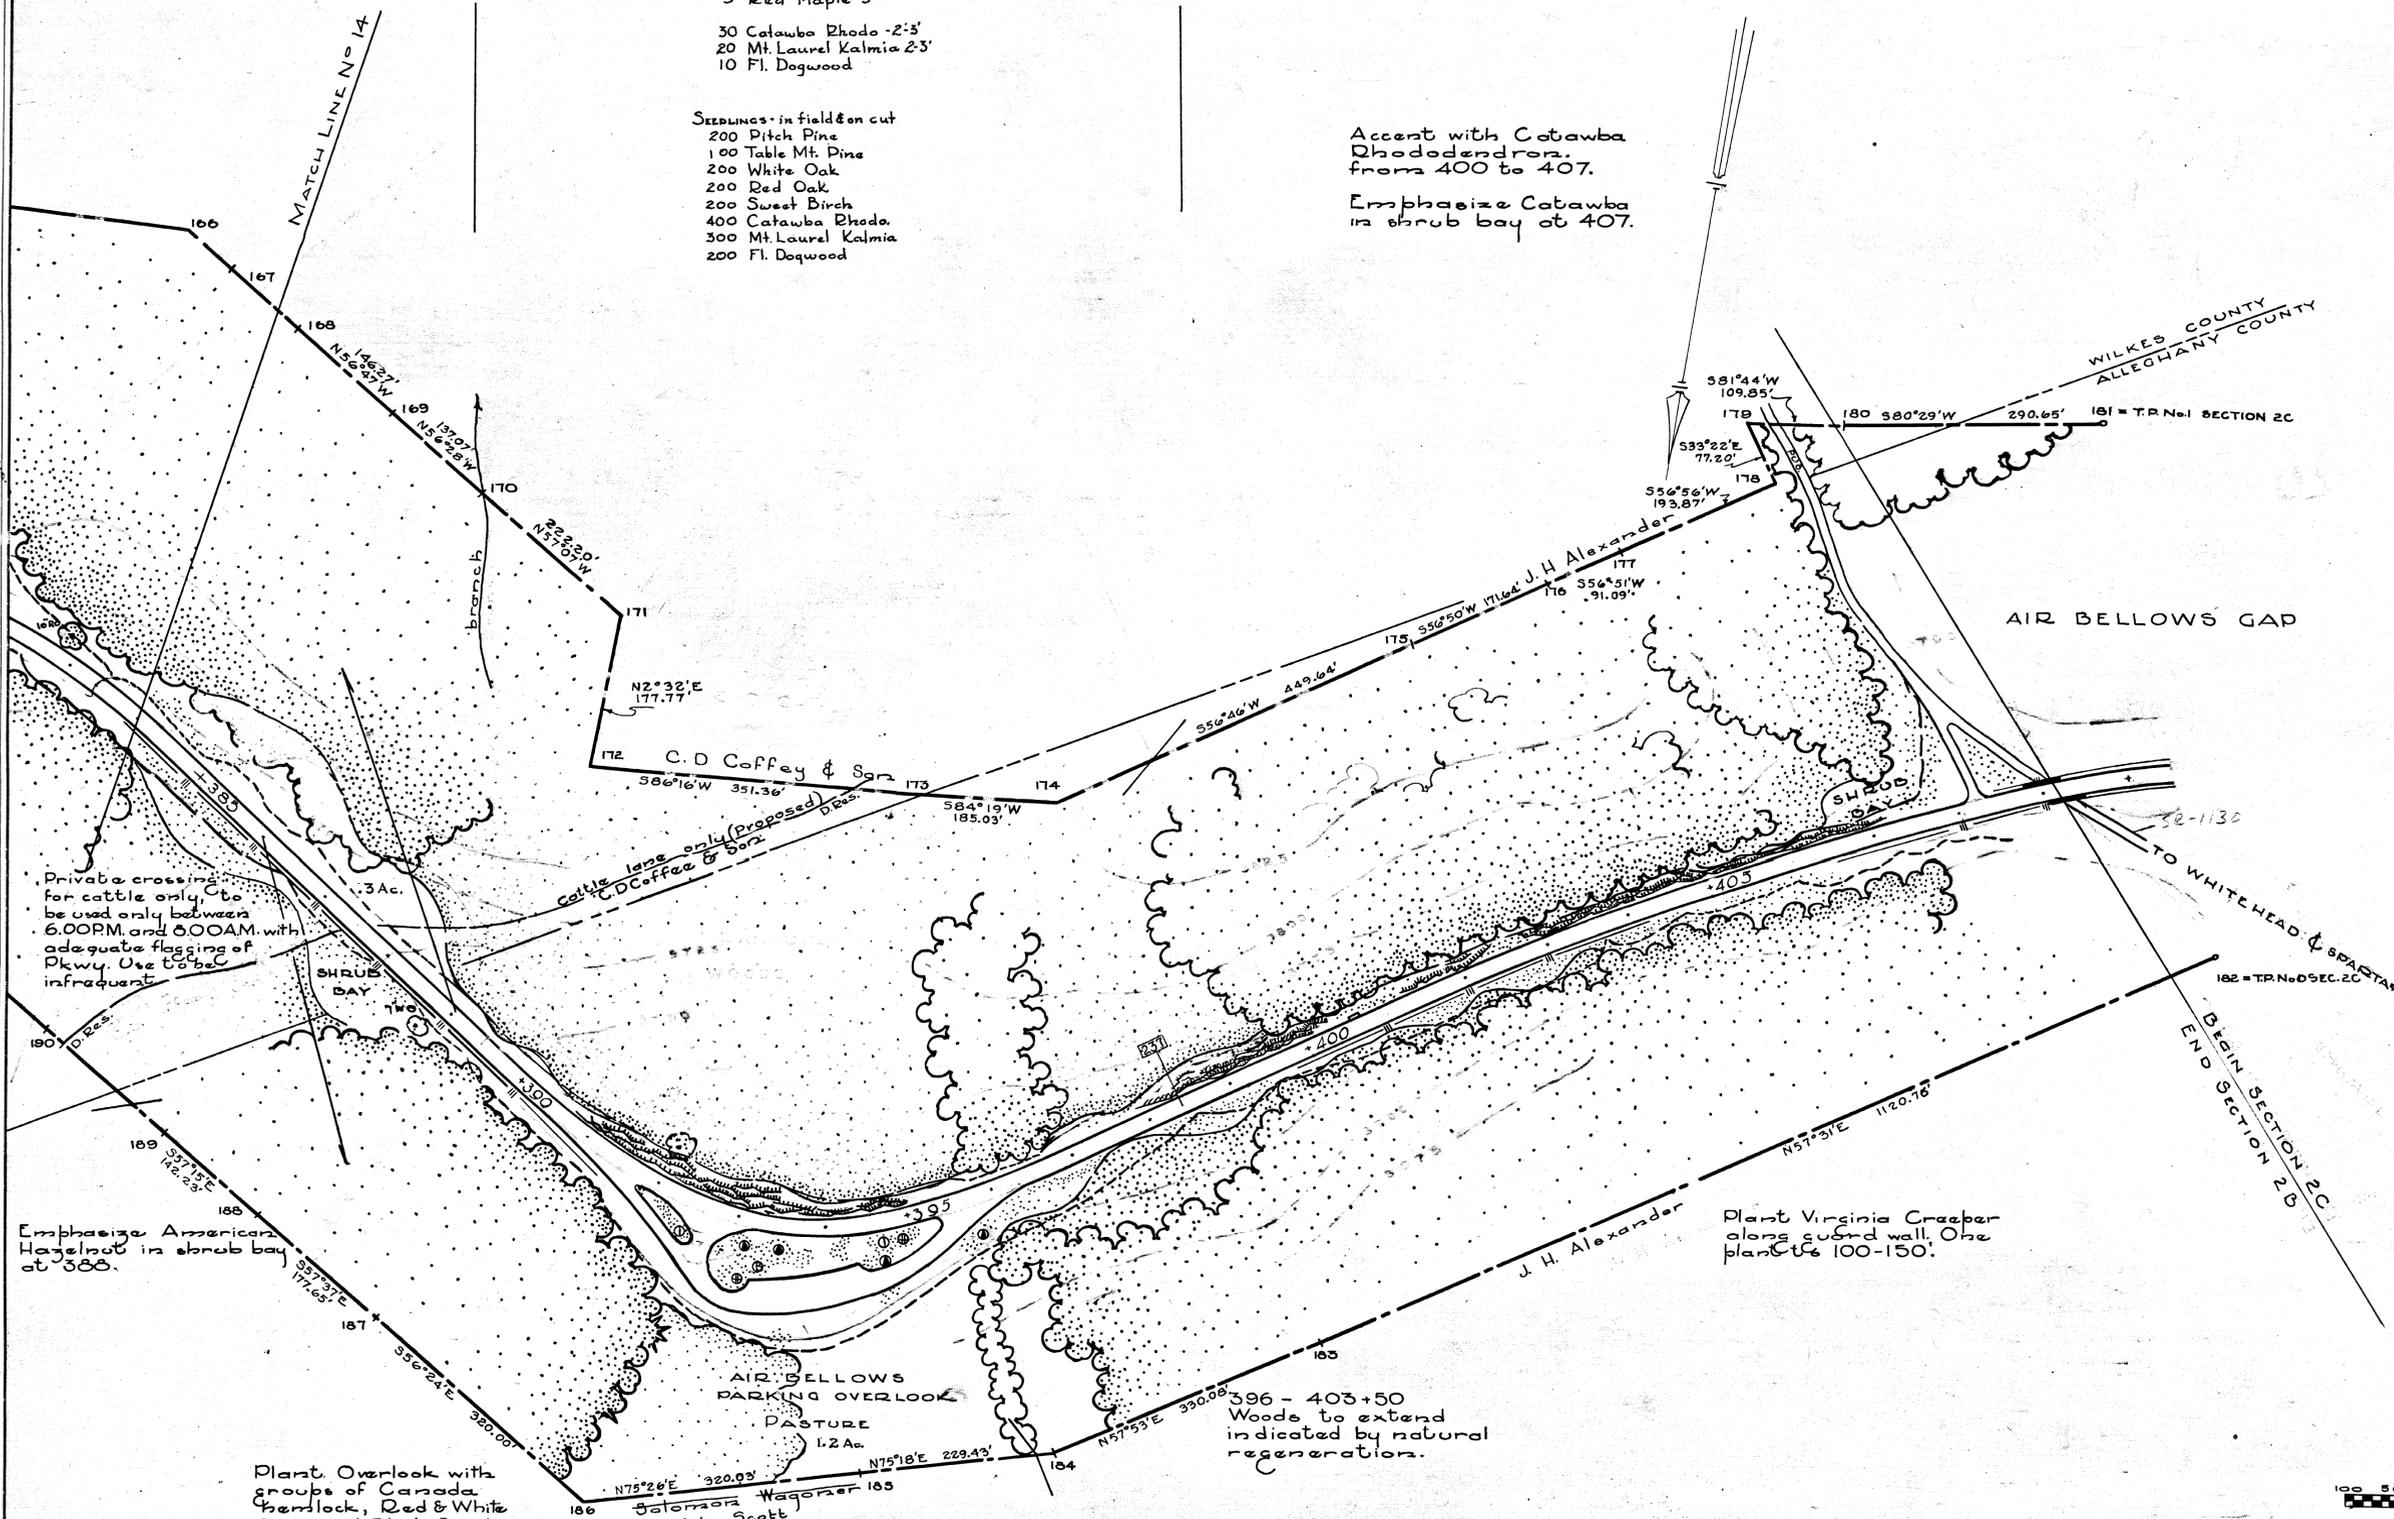

RECOMMENDED _____ DATE _____ CHIEF OF PLANNING	UNITED STATES DEPARTMENT OF THE INTERIOR NATIONAL PARK SERVICE BRANCH OF PLANS AND DESIGN ROANOKE, VIRGINIA OFFICE LAND USE PLANNING DIVISION NAME OF JOB SECTION 2 B LOCATION BLUE RIDGE PARKWAY NAME OF PARK OR MONUMENT	REGION <b>ONE</b>
CONCURRED _____ DATE _____ ACTING SUPERINTENDENT		SHEET 15 OF 15
APPROVED _____ DATE _____ DIRECTOR		DRAWING NO. <b>PKY. B2</b> 2B 2052