


SECTION STATISTICS

LENGTH IN MILES	FEE SIMPLE	SCENIC EASEMENT
AREA IN ACRES	627.67	105.06
FLOYD CO.	21.26	0.00
PATRICK CO.	648.93	105.06
TOTAL	648.93	105.06
OPEN LAND	147.40 (Road prism excluded)	

SMART VIEW

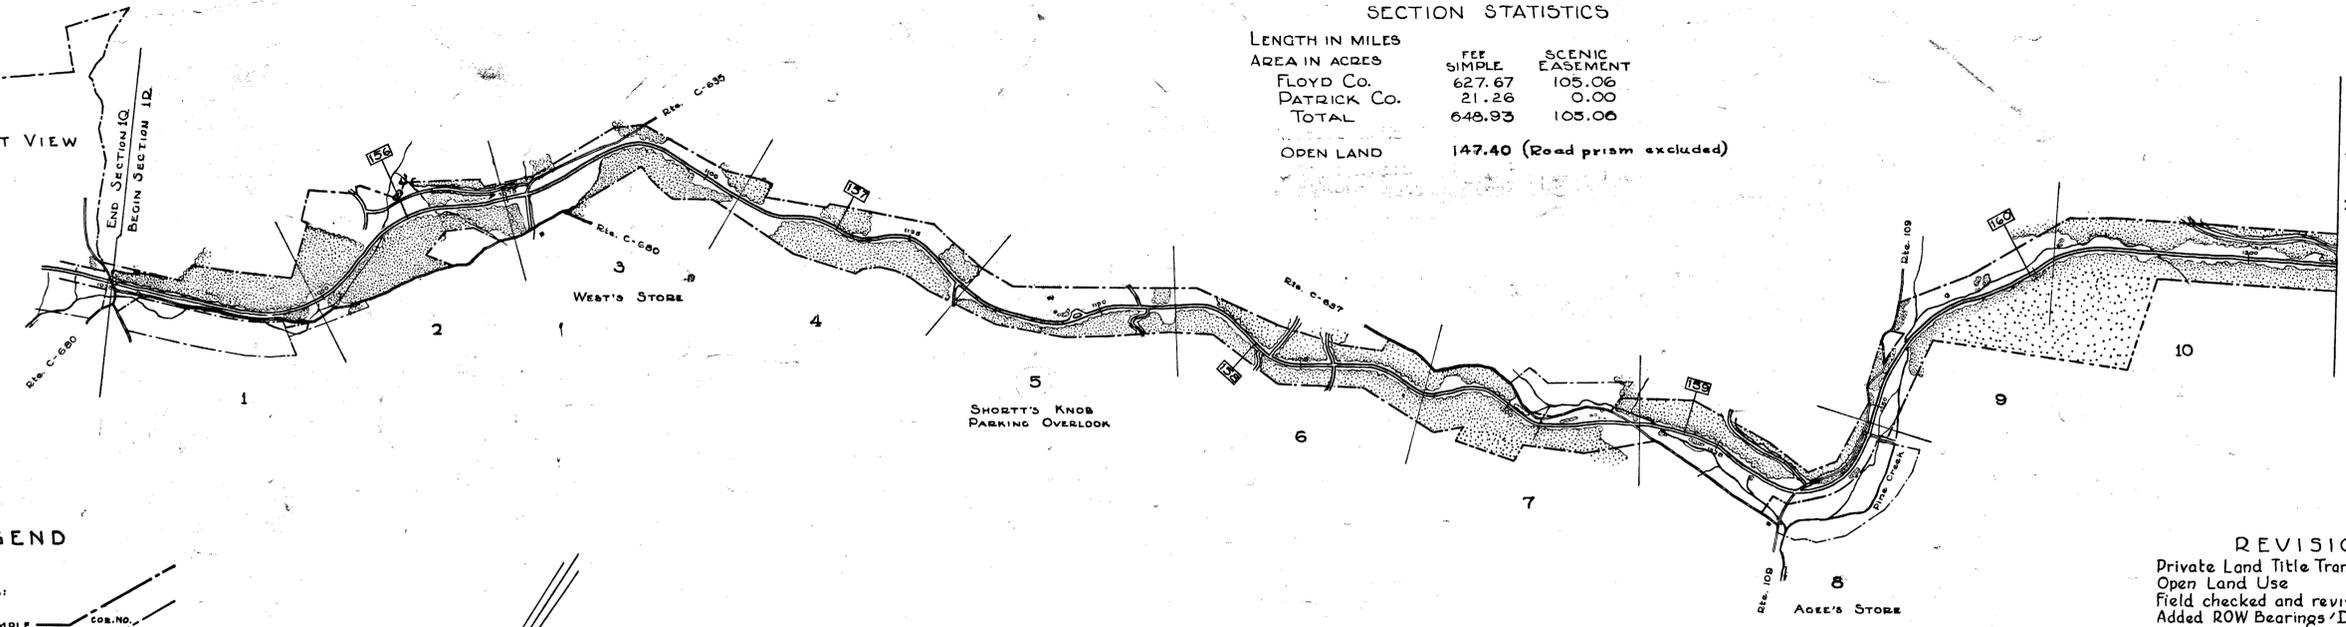


LEGEND

- BOUNDARY LINES:
  - NATIONAL:
    - FEE SIMPLE
    - SCENIC EASE.
  - STATE
  - COUNTY
  - PRIVATE
- ROADS:
  - PARKWAY
  - PUBLIC OTHER
  - PRIVATE
- TRAILS:
  - PEDESTRIAN
  - HORSE
  - APPALACHIAN
- FENCES:
  - SMOOTH
  - BARBED
  - WORM OR SNAKE
  - POST & RAIL
  - STONE
- GUARD RAIL:
  - WOOD
  - STONE
- RETAINING WALLS
- BUILDINGS:
  - PARKWAY
  - OTHER
- TELEPHONE:
  - METALLIC
  - GROUND
  - UNDERGROUND
- POWER LINES:
  - AERIAL
  - UNDERGROUND
- WATER LINES
- CEMETERIES
- LANDSCAPE SYMBOLS:
  - CUT LINE (CONST)
  - DAYLIGHT CUT
  - FILL LINE
  - WOODS LINES:
    - EXISTING
    - PROPOSED
  - SPECIMEN TREES:
    - EXISTING
    - TO BE REMOVED
  - ROCK OUTCROPS
  - VIEW LINES
- OTHER FEATURES & ELEMENTS ARE LABELED.

REVISIONS

Private Land Title Transfers	3-11-46	WDL 3-47 WAJ
Open Land Use	3-11-46	WDL 3-47 WAJ
Field checked and revised	4-18-46	WDL 3-47 WAJ
Added ROW Bearings/Distances	1-22-47	WDL

MAP LAYOUT

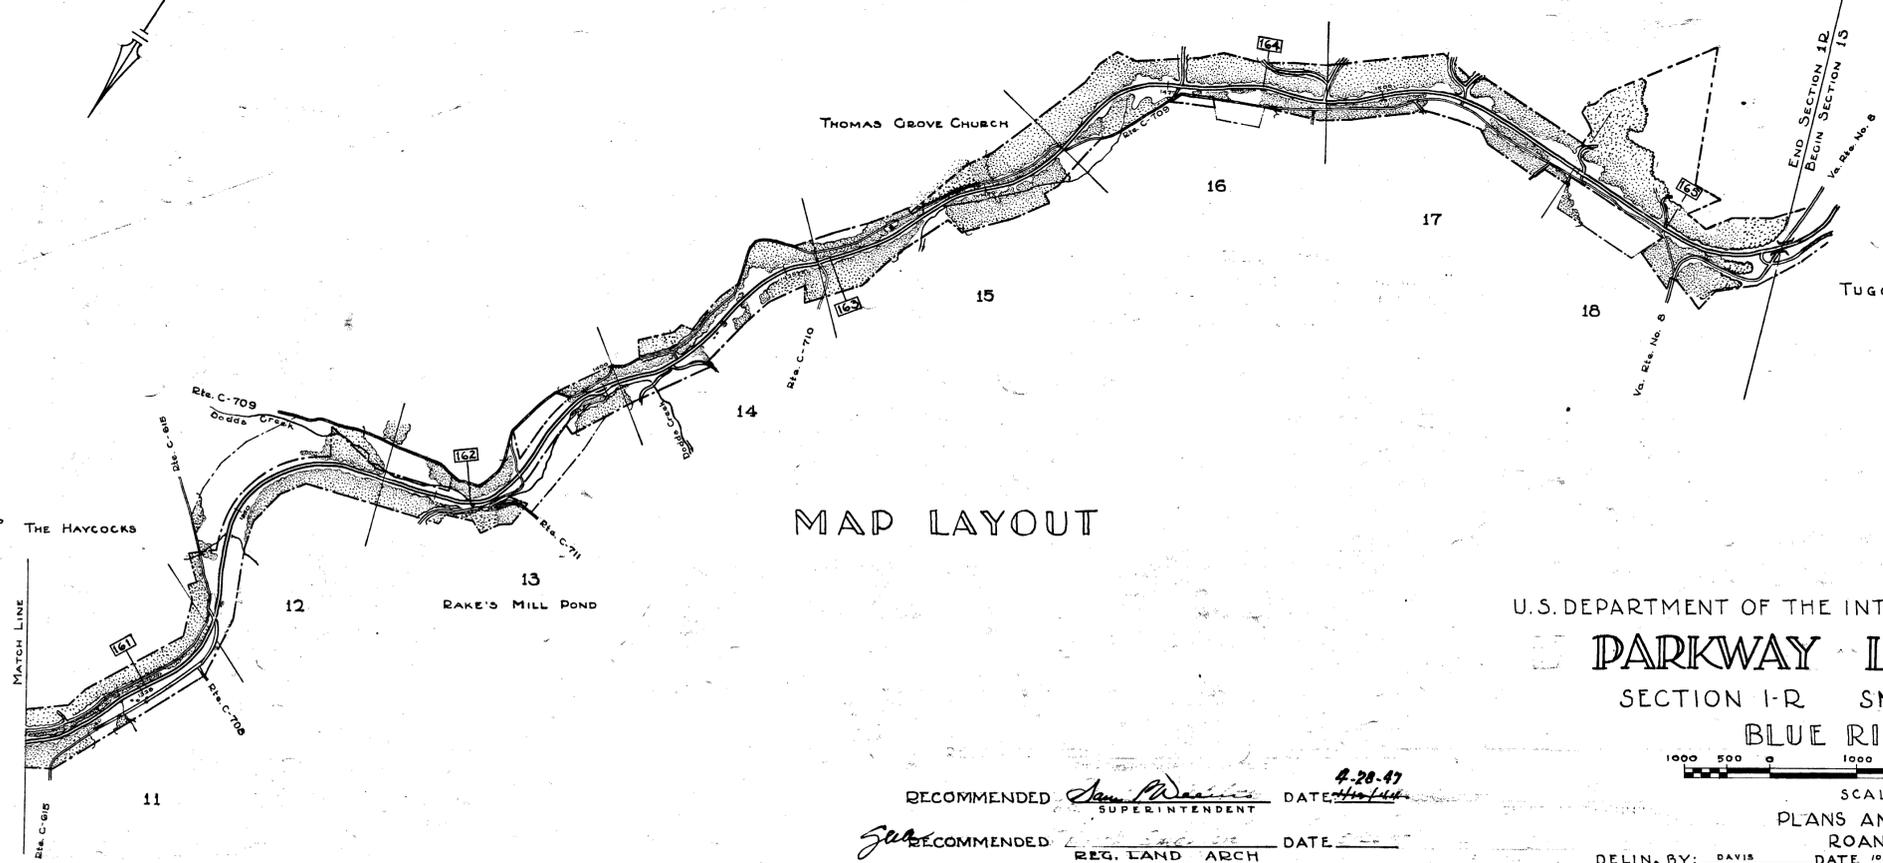

DCP  
M-235-1  
M-244  
R-242  
R-94-2

U.S. DEPARTMENT OF THE INTERIOR NATIONAL PARK SERVICE

PARKWAY LAND USE MAPS

SECTION I-R SMART VIEW TO TUGGLE GAP

BLUE RIDGE PARKWAY



SCALE 1" = 1000'

PLANS AND DESIGN DIVISION  
ROANOKE VA. OFFICE

DELIN. BY: DAVIS DATE 10-26-42 CHECKED BY: HALL DATE 12-20-43

RECOMMENDED *John M. ...* SUPERINTENDENT DATE 2-20-47  
 RECOMMENDED *John M. ...* REG. LAND ARCH DATE  
 APPROVED *Thomas J. Allen* REGIONAL DIRECTOR DATE 5-16-47

DATA AS OF JAN. 1, 1944	DRWG. NO. PKY-BR 12-2057A	COVER SHEET OF 16 SHEETS
-------------------------	---------------------------	--------------------------

BASIC DATA  
STATE RIGHT OF WAY MAPS - PUBLIC ROADS ADMIN. CONTRACT DRAWINGS - FIELD CHECK - EASEMENT SKETCHES - DEEDS


DESIGNED BY DAVIS DATE 10-26-42  
 REVIEWED  
 RESEARCH AND EDUCATION  
 DIV. of Lands - R. P. ... 5-13-47  
 REGIONAL DIRECTOR

TRIM LINE

TRIM LINE

1R-1

1R-1

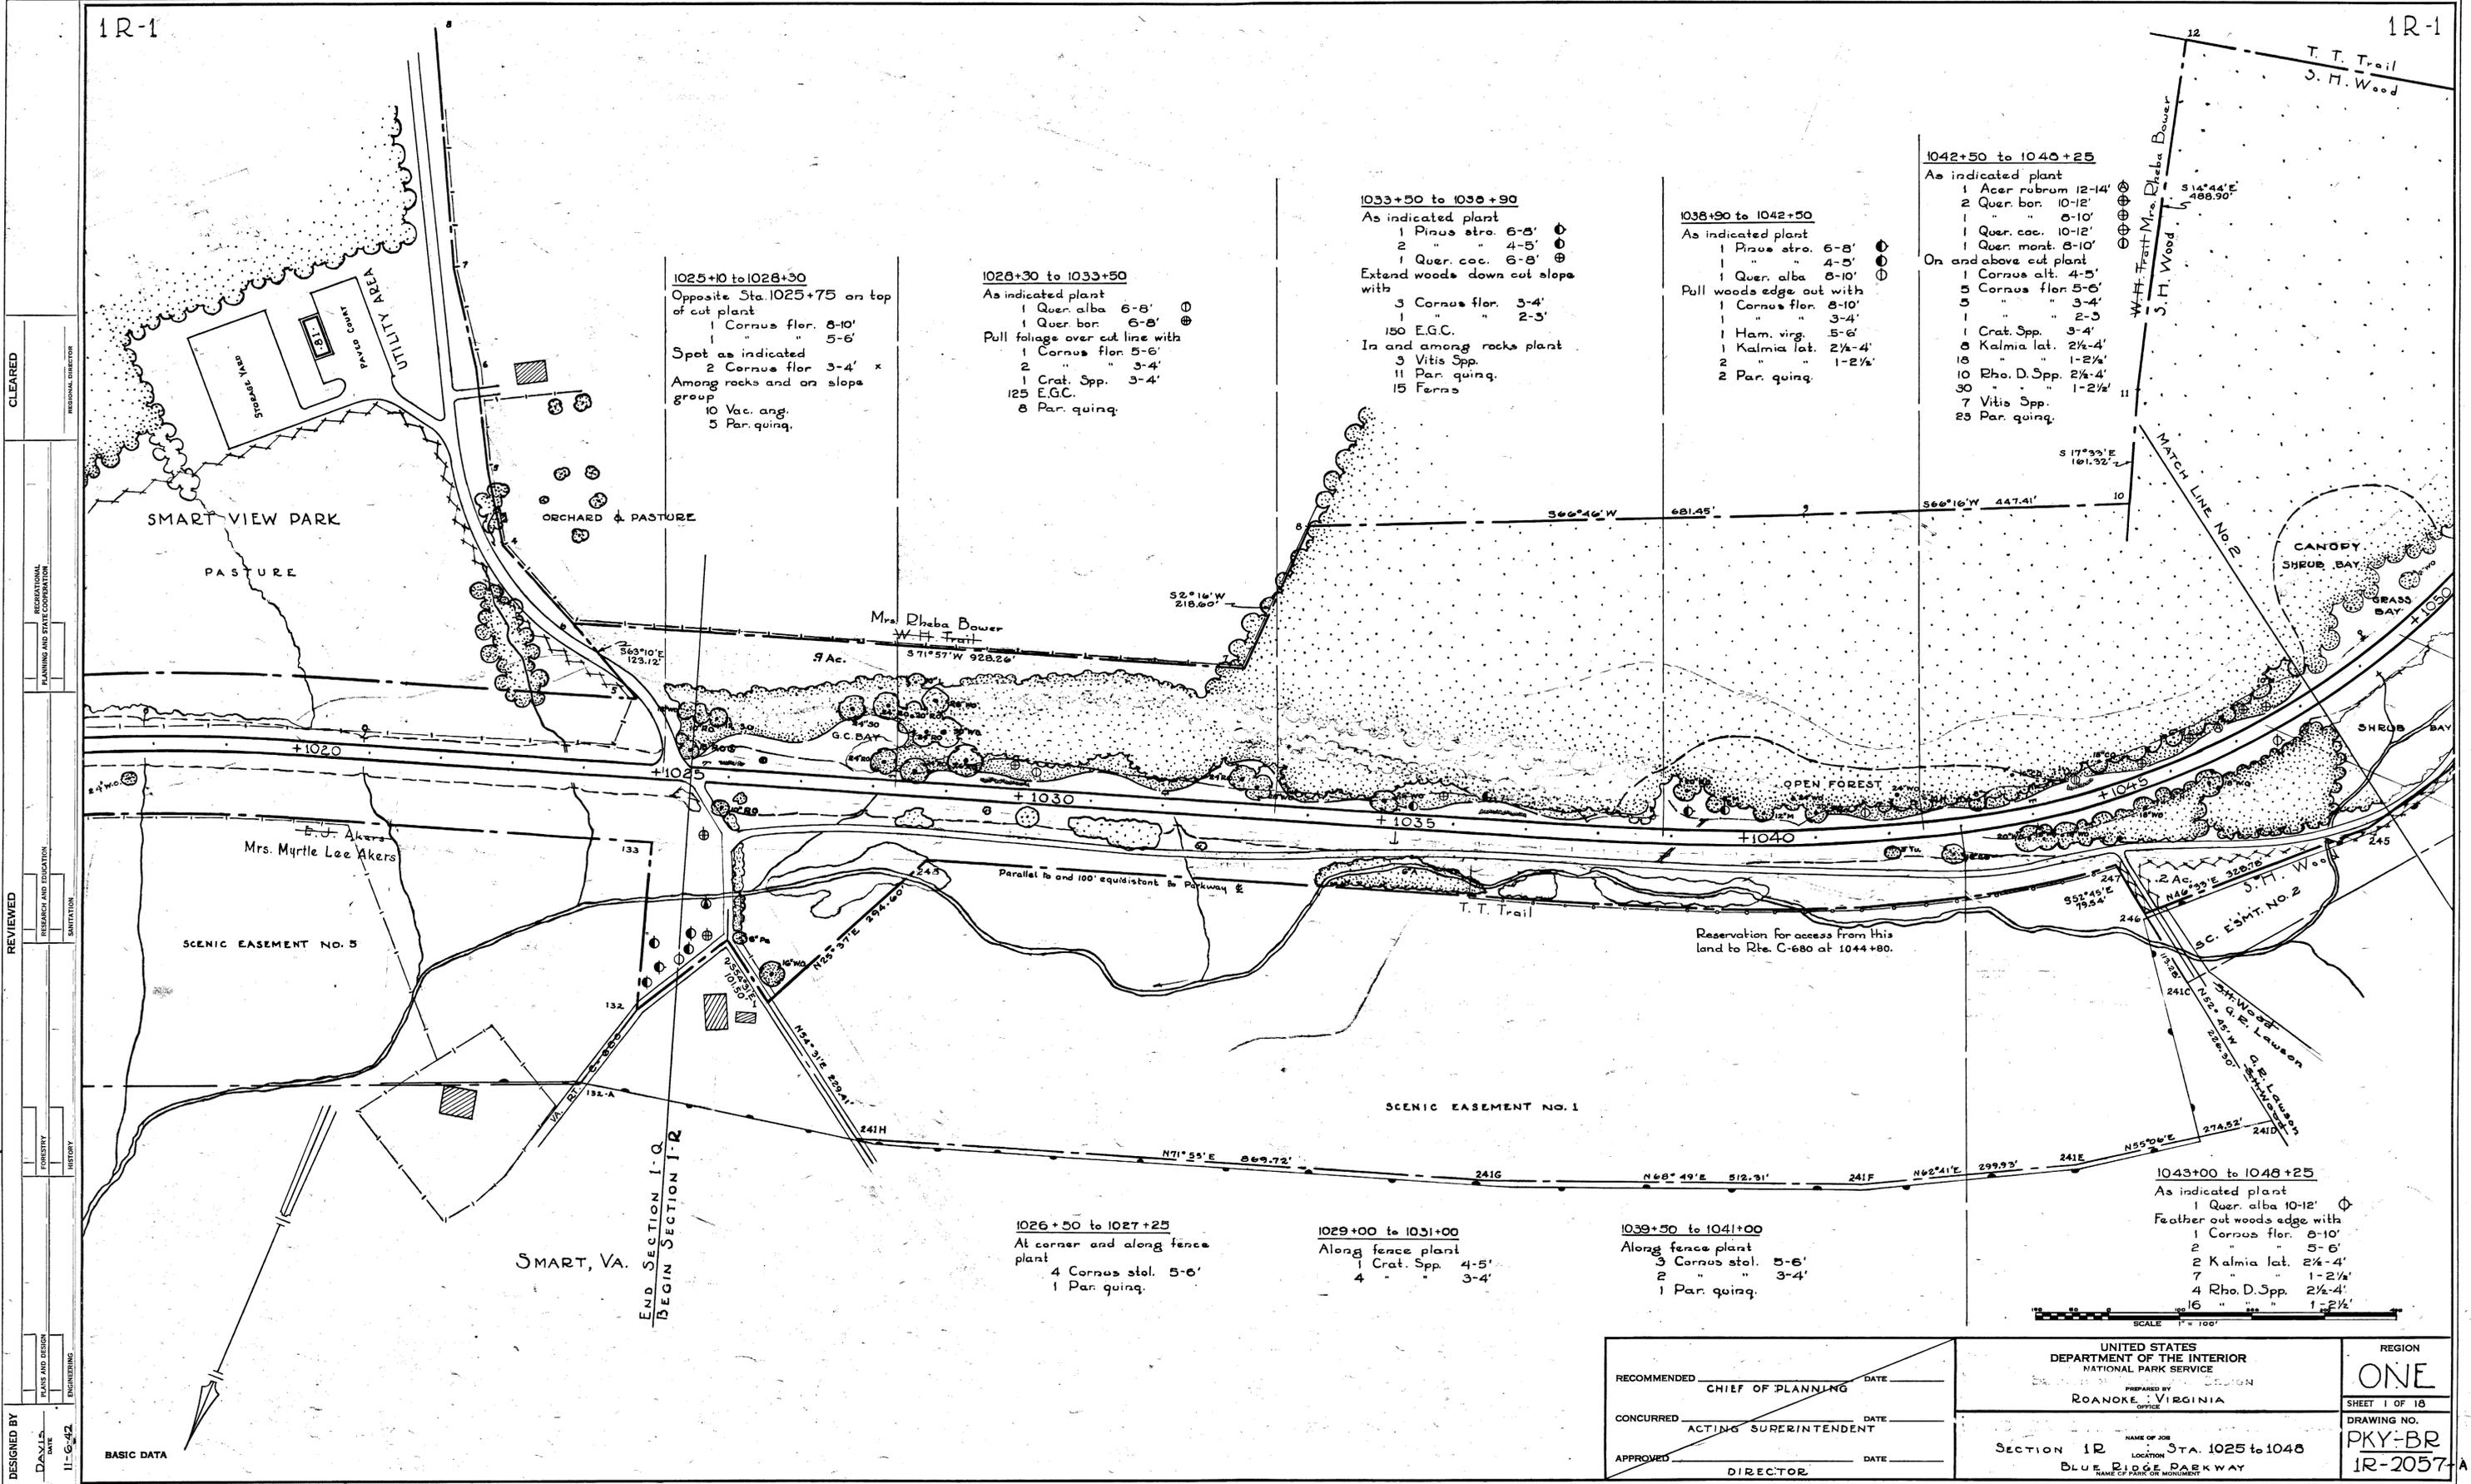

**1025+10 to 1028+30**  
 Opposite Sta. 1025+75 on top of cut plant  
 1 Cornus flor. 8-10'  
 1 " " 5-6'  
 Spot as indicated  
 2 Cornus flor 3-4' x  
 Among rocks and on slope group  
 10 Vac. ang.  
 5 Par. quing.

**1028+30 to 1033+50**  
 As indicated plant  
 1 Quer. alba 6-8' ⊕  
 1 Quer. bor. 6-8' ⊕  
 Pull foliage over cut line with  
 1 Cornus flor 5-6'  
 2 " " 3-4'  
 1 Crat. Spp. 3-4'  
 125 E.G.C.  
 8 Par. quing.

**1033+50 to 1038+90**  
 As indicated plant  
 1 Pinus stro. 6-8' ⊕  
 2 " " 4-5' ⊕  
 1 Quer. coc. 6-8' ⊕  
 Extend woods down cut slope with  
 3 Cornus flor. 3-4'  
 1 " " 2-3'  
 150 E.G.C.  
 In and among rocks plant  
 3 Vitis Spp.  
 11 Par. quing.  
 15 Ferns

**1038+90 to 1042+50**  
 As indicated plant  
 1 Pinus stro. 6-8' ⊕  
 1 " " 4-5' ⊕  
 1 Quer. alba 8-10'  
 Pull woods edge out with  
 1 Cornus flor. 8-10'  
 1 " " 3-4'  
 1 Ham. virg. 5-6'  
 1 Kalmia lat. 2 1/2-4'  
 2 " " 1-2 1/2'  
 2 Par. quing.

**1042+50 to 1048+25**  
 As indicated plant  
 1 Acer rubrum 12-14'  
 2 Quer. bor. 10-12'  
 1 " " 8-10'  
 1 Quer. coc. 10-12'  
 1 Quer. mont. 8-10'  
 On and above cut plant  
 1 Cornus alt. 4-5'  
 5 Cornus flor. 5-6'  
 5 " " 3-4'  
 1 " " 2-3'  
 1 Crat. Spp. 3-4'  
 8 Kalmia lat. 2 1/2-4'  
 18 " " 1-2 1/2'  
 10 Rho. D. Spp. 2 1/2-4'  
 30 " " 1-2 1/2'  
 7 Vitis Spp.  
 28 Par. quing.

**1026+50 to 1027+25**  
 At corner and along fence plant  
 4 Cornus stol. 5-8'  
 1 Par. quing.

**1029+00 to 1031+00**  
 Along fence plant  
 1 Crat. Spp. 4-5'  
 4 " " 3-4'

**1039+50 to 1041+00**  
 Along fence plant  
 3 Cornus stol. 5-6'  
 2 " " 3-4'  
 1 Par. quing.

**1043+00 to 1048+25**  
 As indicated plant  
 1 Quer. alba 10-12' ⊕  
 Feather out woods edge with  
 1 Cornus flor. 8-10'  
 2 " " 5-6'  
 2 Kalmia lat. 2 1/2-4'  
 7 " " 1-2 1/2'  
 4 Rho. D. Spp. 2 1/2-4'  
 16 " " 1-2 1/2'

DESIGNED BY: DAVIS, DATE: 11-6-42, ENGINEERING: BASIC DATA  
 REVIEWED: RECREATIONAL PLANNING AND STATE COOPERATION, FORESTRY, HISTORY, SANITATION  
 CLEARED: REGIONAL DIRECTOR

RECOMMENDED: CHIEF OF PLANNING, DATE: \_\_\_\_\_  
 CONCURRED: ACTING SUPERINTENDENT, DATE: \_\_\_\_\_  
 APPROVED: DIRECTOR, DATE: \_\_\_\_\_

UNITED STATES DEPARTMENT OF THE INTERIOR NATIONAL PARK SERVICE  
 PREPARED BY: DESIGN, ROANOKE, VIRGINIA OFFICE  
 NAME OF JOB: SECTION 12, STA. 1025 to 1048  
 LOCATION: BLUE RIDGE PARKWAY  
 NAME OF PARK OR MONUMENT: \_\_\_\_\_

REGION ONE  
 SHEET 1 OF 18  
 DRAWING NO. PKY-BR  
 1R-2057

1R-2

1R-2

Hall & Shields

TRIM LINE

12.2

12.3

DESIGNED BY  
DAVIS  
DATE  
11-6-42

PLANNING AND DESIGN  
ENGINEERING

REVIEWED  
RESEARCH AND EDUCATION  
SANITATION

CLEARED  
RECREATIONAL  
PLANNING AND STATE COOPERATION

REGIONAL DIRECTOR

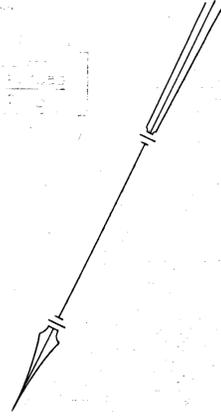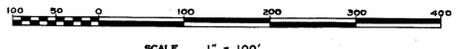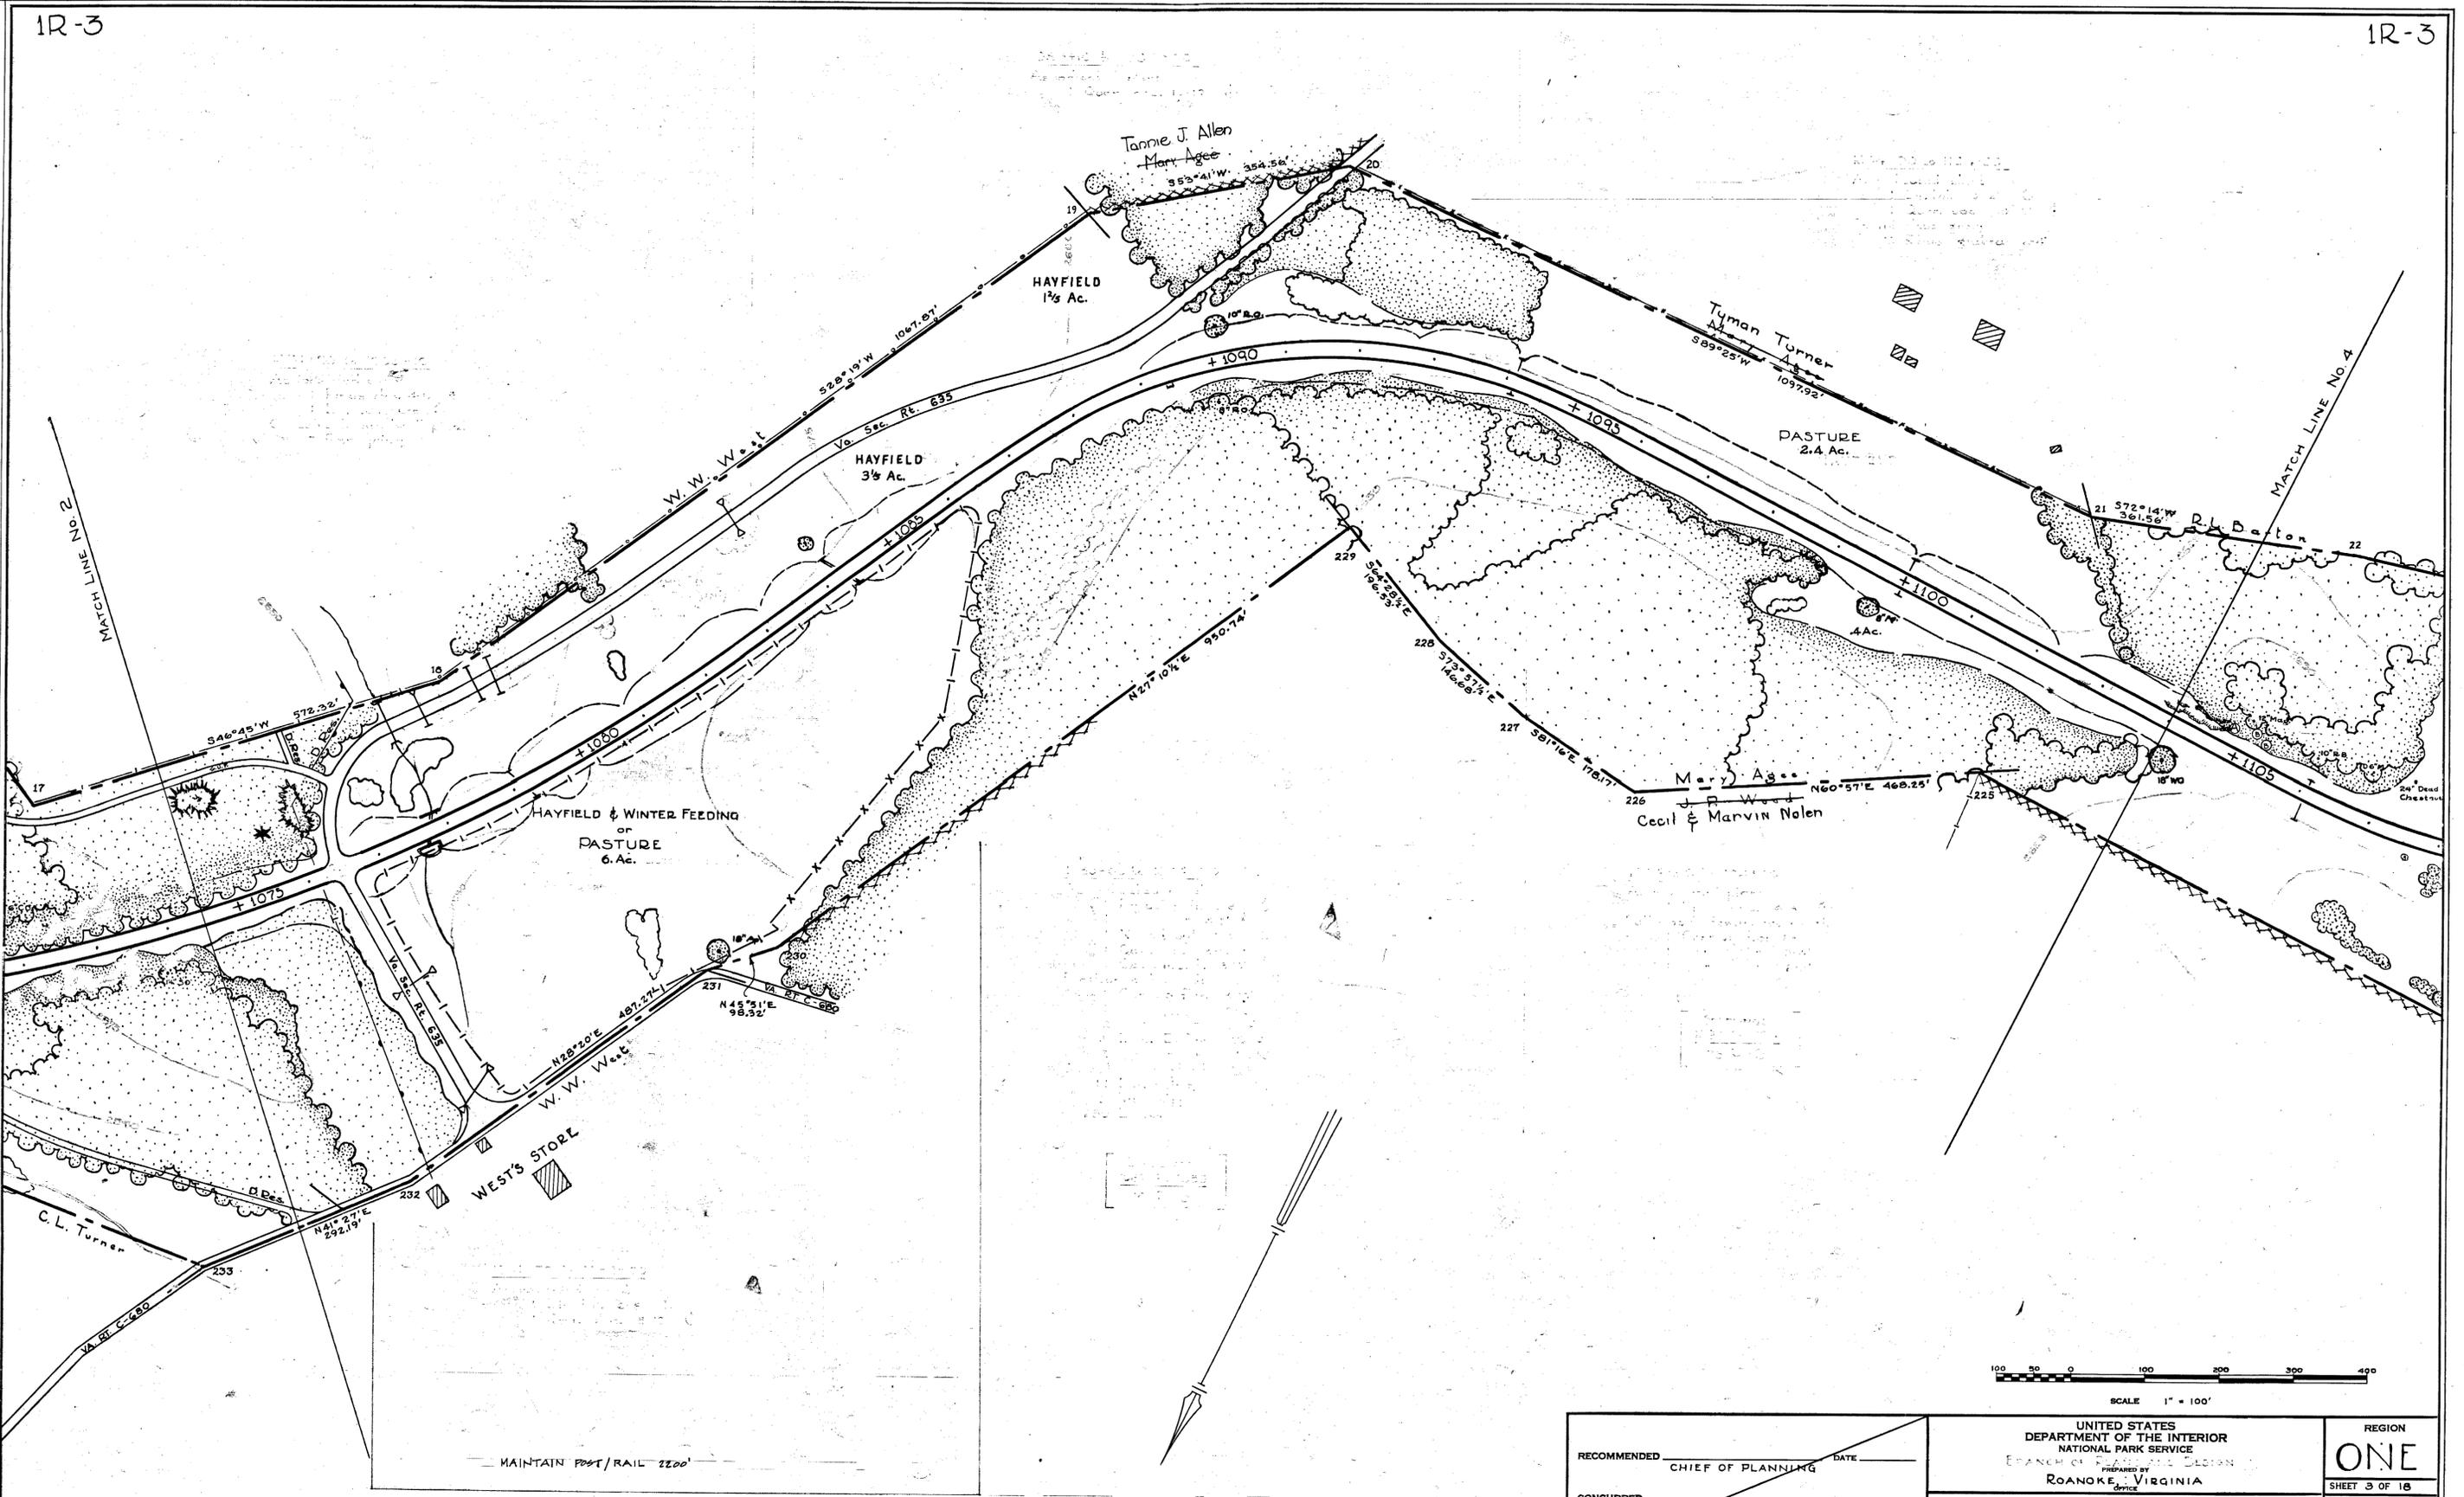

MAINTAIN POST/RAIL 2200'

BASIC DATA

RECOMMENDED _____ DATE _____ CHIEF OF PLANNING	UNITED STATES DEPARTMENT OF THE INTERIOR NATIONAL PARK SERVICE BRANCH OF PLANNING AND DESIGN ROANOKE, VIRGINIA	REGION <b>ONE</b>
		SHEET 3 OF 16
		DRAWING NO. <b>PKY-BR          1R-2057-A</b>
CONCURRED _____ DATE _____ ACTING SUPERINTENDENT	NAME OF JOB <b>SECTION 1R STA. 1075 to 1104</b>	LOCATION <b>BLUE RIDGE PARKWAY</b>
APPROVED _____ DATE _____ DIRECTOR	NAME OF PARK OR MONUMENT	

- 1104+00 to 1110+90**  
 As indicated plant  
 1 Acer rubrum 12-14' ⊕  
 1 Betula lenta 10-12' ⊕  
 1 " " 8-10' ⊕  
 Group on cut slope  
 1 Cornus flor. 8-10'  
 3 " " 3-4'  
 1 " " 2-3'  
 2 Ham. virg. 5-6'  
 4 Rho. D. Spp. 2-4'  
 15 " " 1-2 1/2'  
 3 Ilex mont. 1-2 1/2'  
 250 E.G.C.  
 On and among rocks plant  
 17 Par. quing.  
 4 Vitis Spp.  
 15 Ferras

- 1110+90 to 1117+40**  
 As indicated plant  
 1 Acer rubrum 8-10' ⊕  
 1 Betula lenta 6-8' ⊕  
 1 Lin. tul. 6-8' ⊕  
 1 Quer. bor. 6-8' ⊕  
 Pull woods edge out with  
 1 Cornus flor. 8-10'  
 1 " " 3-4'  
 On open fill slope plant  
 1 Malus cor. 3-4'  
 On rock outcrops plant  
 2 Par. quing.

- 1117+40 to 1125+60**  
 As indicated plant  
 1 Lin. tul. 6-8' ⊕  
 1 Quer. alba 10-12' ⊕  
 Pull woods edge toward road with  
 3 Cornus flor. 5-6'  
 1 " " 3-4'  
 Group at end of fill  
 6 Rhus glabra 2-4'


- 1125+60 to 1133+40**  
 Feather woods edge with  
 1 Cornus flor. 5-6'  
 3 Ilex mont. 1-2 1/2'  
 5 Rho. D. Spp. 2 1/2-4'  
 18 " " 1-2 1/2'

- 1104+00 to 1110+30**  
 As indicated plant  
 1 Cornus flor. 5-6' ⊕  
 Group on steep fill slope plant  
 18 Rhus glabra 2-4'


- 1110+30 to 1119+50**  
 As indicated plant  
 2 Acer rubrum 8-10' ⊕  
 1 Carya ovata 3-4' ⊕  
 2 Lin. tul. 6-8' ⊕  
 1 Quer. alba 6-8' ⊕  
 1 Quer. coc. 8-10' ⊕  
 Group on cut slope and among rocks  
 2 Amel. car. 4-5'  
 1 Cornus alt. 4-5'  
 1 Cornus flor. 8-10'  
 4 " " 5-6'  
 3 " " 3-4'  
 1 " " 2-3'  
 3 Malus cor. 3-4'  
 3 " " 2-3'  
 5 Rho. D. Spp. 2 1/2-4'  
 20 " " 1-2 1/2'  
 350 E.G.C.  
 29 Par. quing.  
 10 Vitis Spp.

- 1118+50 to 1125+50**  
 Feather woods edge with  
 1 Cornus flor. 5-6'  
 4 " " 3-4'  
 4 Rho. D. Spp. 2 1/2-4'  
 15 " " 1-2 1/2'  
 On stumps plant  
 3 Par. quing.

- 1125+50 to 1133+40**  
 Feather woods edge with  
 1 Cornus flor. 5-6'  
 5 " " 3-4'  
 5 Ilex mont. 1-2 1/2'  
 6 Rho. D. Spp. 2 1/2-4'  
 20 " " 1-2 1/2'  
 On log to right of 1129+00 plant  
 2 Par. quing.

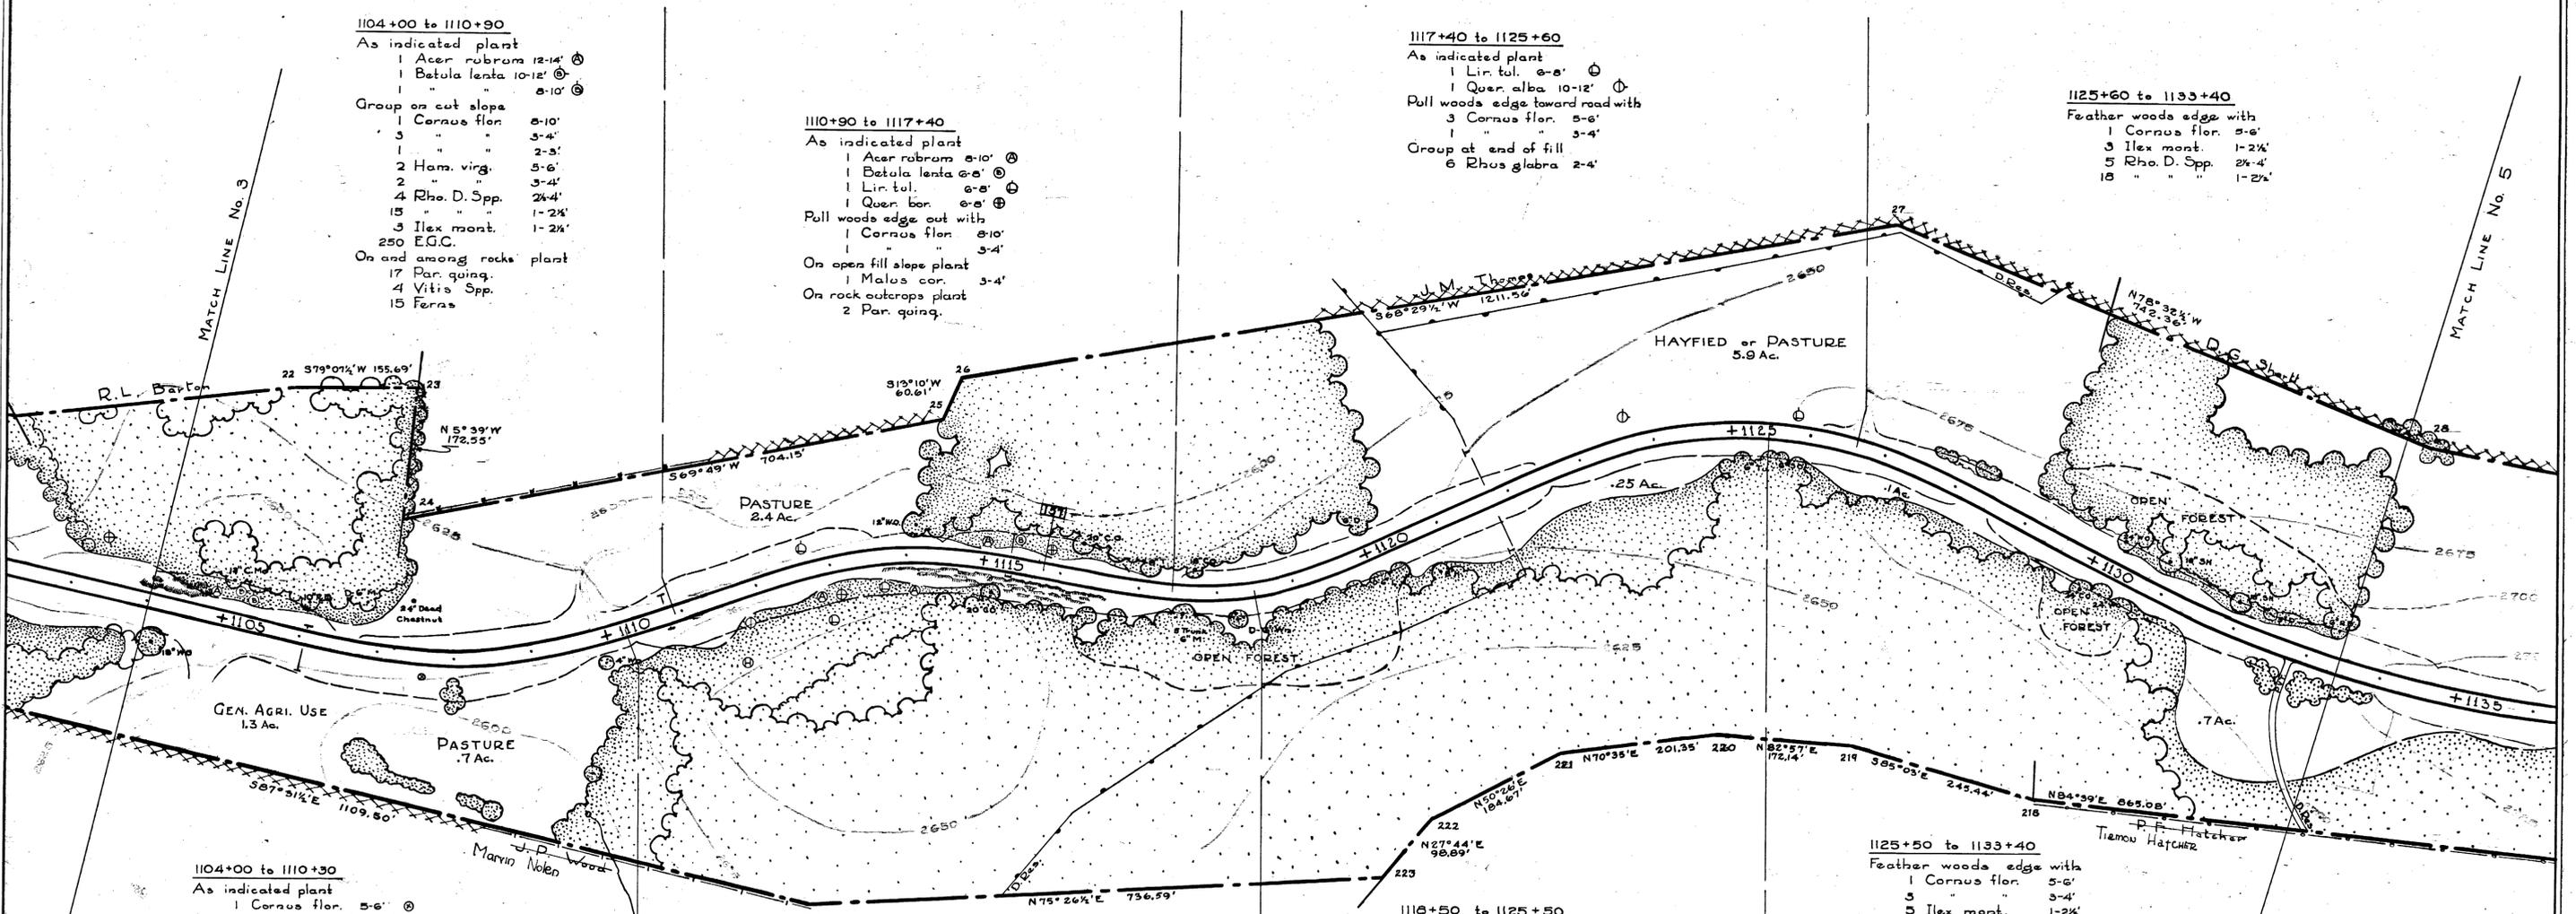

DESIGNED BY: DAVIS DATE: 11-6-42  
 CHECKED BY: [ ]  
 REVIEWED BY: [ ]  
 CLEARED BY: [ ]  
 REGIONAL DIRECTOR: [ ]  
 RECREATIONAL PLANNING AND STATE COORDINATION: [ ]  
 RESEARCH AND EDUCATION: [ ]  
 SANITATION: [ ]  
 FORESTRY: [ ]  
 HISTORY: [ ]  
 BASIC DATA

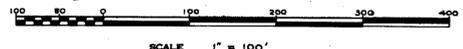

RECOMMENDED _____ DATE _____ CHIEF OF PLANNING CONCURRED _____ DATE _____ ACTING SUPERINTENDENT APPROVED _____ DATE _____ DIRECTOR	UNITED STATES DEPARTMENT OF THE INTERIOR NATIONAL PARK SERVICE BRANCH OF RECREATION AND PLANNING ROANOKE, VIRGINIA	REGION <b>ONE</b> SHEET 4 OF 18 DRAWING NO. <b>PKY-BR</b> <b>1R-2057A</b>
	NAME OF JOB SECTION 1R STA. 1104 to 1133	
	LOCATION BLUE RIDGE PARKWAY	

1144+00 to 1149+50  
 For Detail  
 See Planting Plan  
 PKY-BR 1R-2054

1149+50 to 1158+50  
 As specimen on flat near  
 access road plant  
 1 Malus cor. 3-4'  
 On fill slope at 1157 plant  
 15 Rhus glabra 2-4'

1133+40 to 1144+00  
 As indicated plant  
 1 Querc. bor. 10-12'



1133+40 to 1144+00  
 On shaly rock slope plant  
 12 Par. quing.  
 5 Vitis Spp.

SEEDLINGS  
 1131 to 1145  
 75 P-3

1149+50 to 1158+50  
 As indicated plant  
 1 Pinus pon. 6-8'  
 1 Pinus rigida 6-8'  
 2 " " 4-5'  
 Extend adjacent foliage down  
 cut slope with  
 1 Crat. Spp. 4-5'  
 6 " " 3-4'  
 3 Malus cor. 2-3'  
 300 E.G.C.  
 10 Par. quing.  
 3 Vitis Spp.

SEEDLINGS  
 1145 to 1158  
 200 P-3

CLEARED  
 RECREATIONAL PLANNING AND STATE COOPERATION  
 RESEARCH AND EDUCATION  
 FORESTRY  
 DESIGNED BY  
 DATE  
 11-6-42  
 BASIC DATA

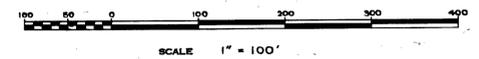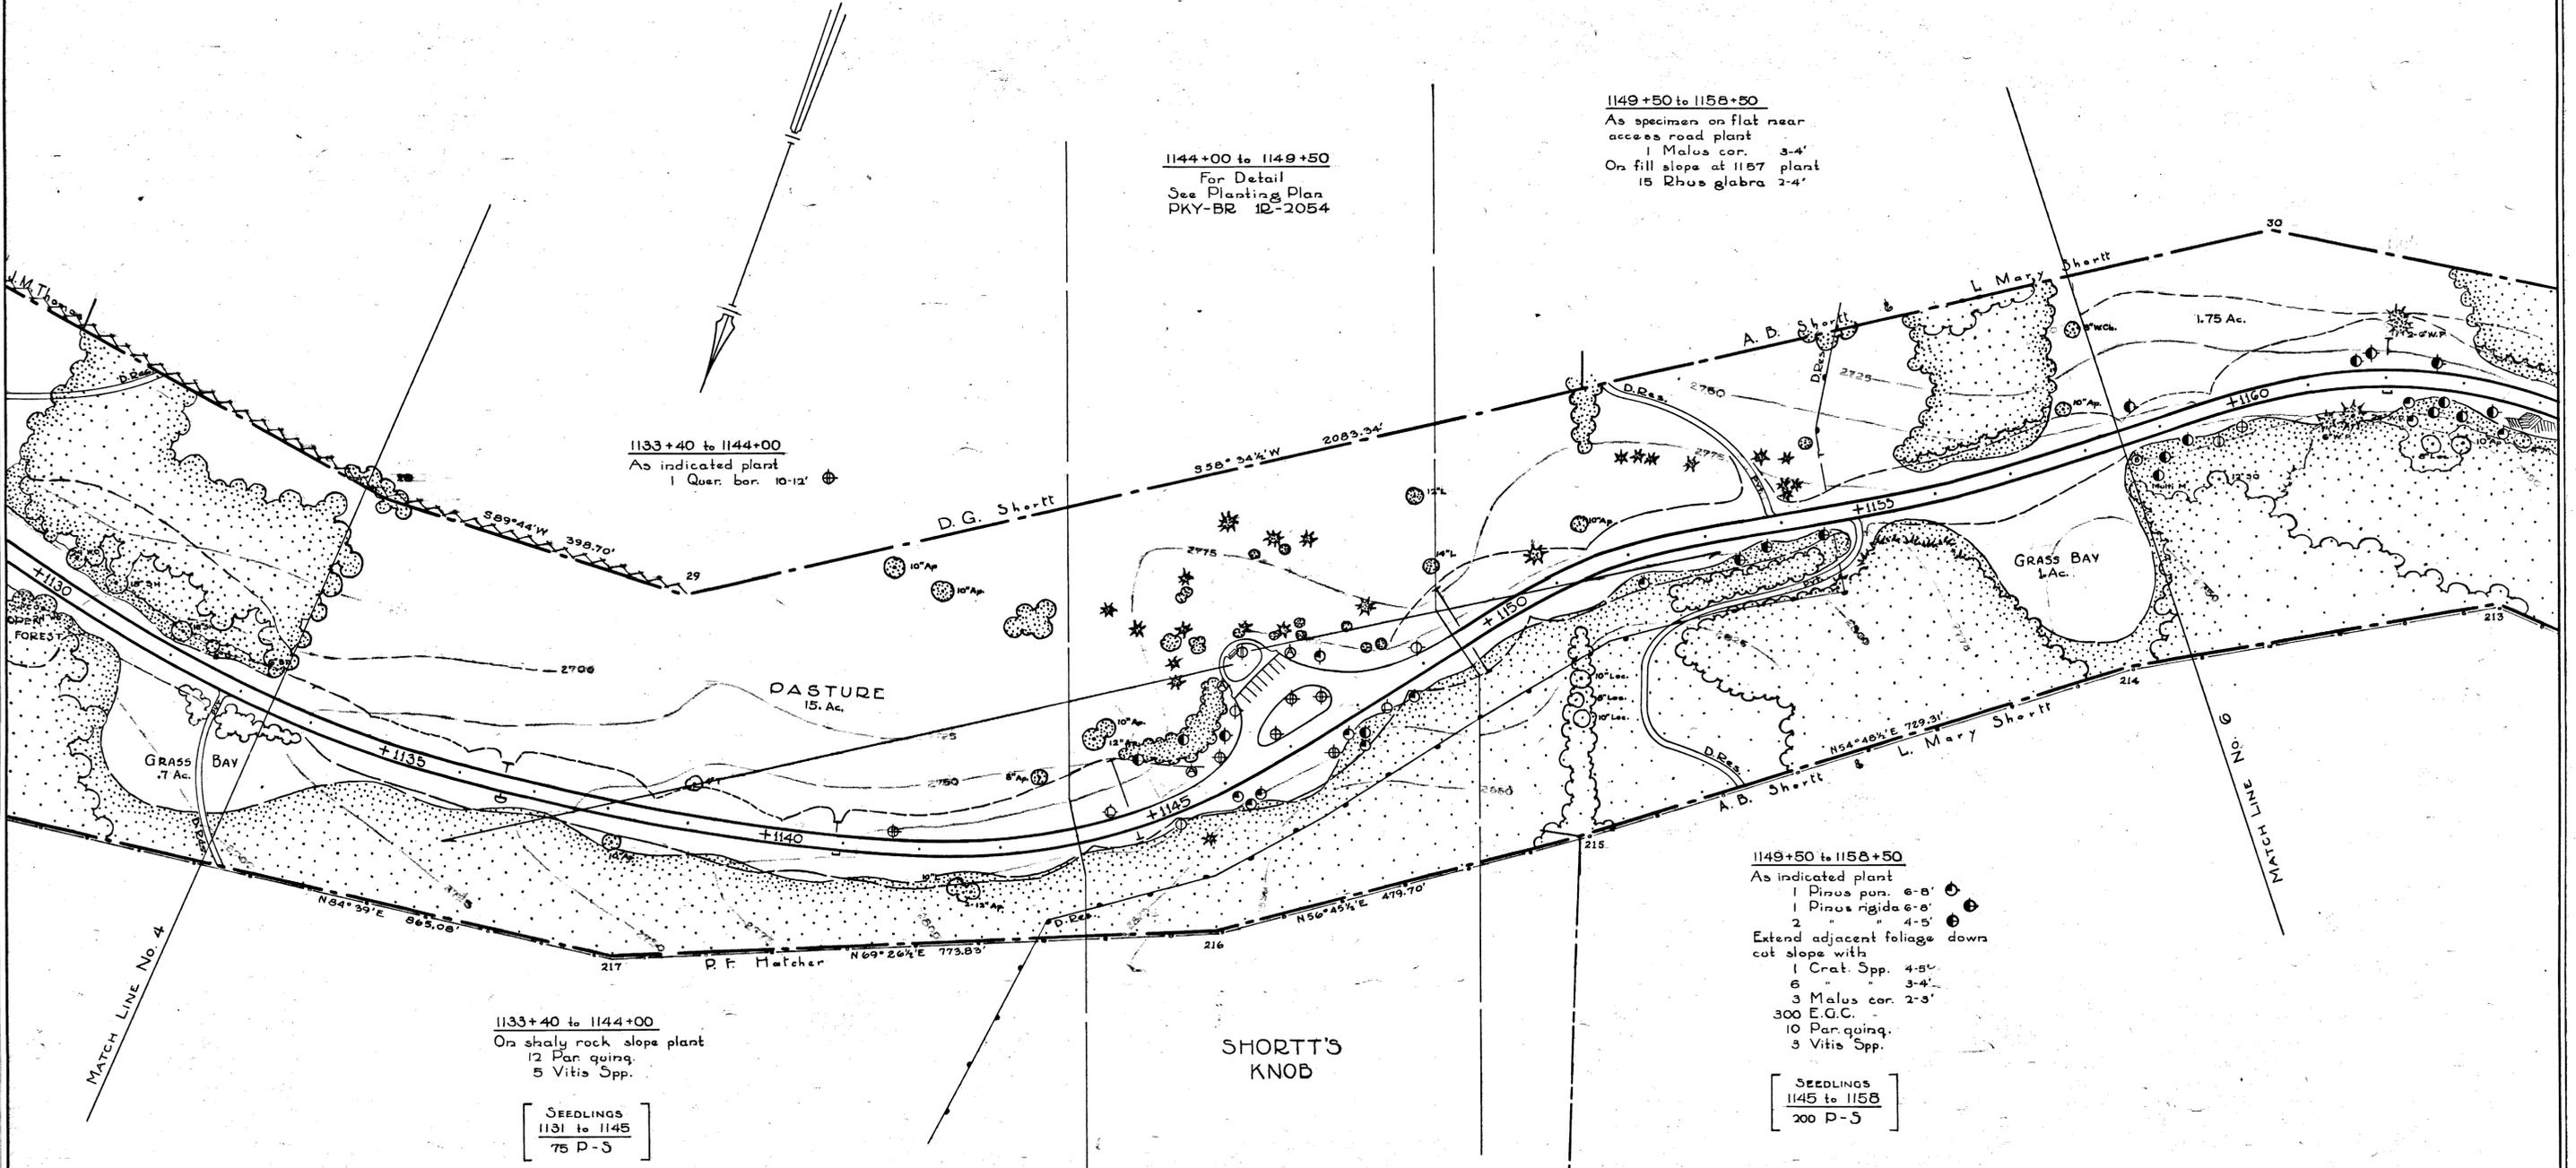

RECOMMENDED _____ DATE _____ CHIEF OF PLANNING CONCURRED _____ DATE _____ ACTING SUPERINTENDENT APPROVED _____ DATE _____ DIRECTOR	UNITED STATES DEPARTMENT OF THE INTERIOR NATIONAL PARK SERVICE REGION ONE PREPARED BY ROANOKE VIRGINIA OFFICE	REGION ONE SHEET 5 OF 16 DRAWING NO. PKY-BR 1R-2054
	SECTION 12 BLUE RIDGE PARKWAY NAME OF PARK OR MONUMENT	
	STA. 1133 to 1158 LOCATION	

- 1150+50 to 1163+80**  
As indicated plant
- 1 Pinus stro. 14-16'
  - 1 " " 10-12'
  - 2 " " 6-8'
- Group on daylight
- 1 Cornus flor. 5-6'
  - 1 Malus cor. 3-4'
  - 2 Crat. Spp. 3-4'

- 1163+80 to 1171+50**  
As indicated plant
- 1 Pinus stro. 6-8'
  - 1 " " 4-5'
  - 3 Lin. tul. 4-6'
  - 1 Nyssa syl. 3-4'
  - 1 Quer. alba 8-10'
  - 1 " " 6-8'
  - 1 Quer. bor. 10-12'
  - 2 Quer. coc. 6-8'
  - 2 Quer. mont. 8-10'
  - 5 " " 6-8'
- Feather woods edge with
- 1 Cornus flor. 5-6'
  - 2 " " 3-4'
- Group at end of steep fill
- 25 Rhus glabra 2-4'

SEEDLINGS  
1173 to 1183  
75 P-5

- 1171+50 to 1176+30**  
As indicated plant
- 1 Pinus stro. 4-5'
  - 1 " " 2-3'
  - 1 Acer rubrum 8-10'
  - 1 Lin. tul. 4-6'
  - 1 Quer. mont. 6-8'
- In groups on cut slope plant
- 1 Cornus flor. 5-6'
  - 2 " " 3-4'
  - 2 " " 2-3'
  - 2 Malus cor. 3-4'
  - 2 " " 2-3'
  - 1 Prunus amer. 3-4'
  - 10 Rho. D. Spp. 1-2 1/2'
  - 75 E.G.C.
  - 6 Par. quing.

- 1176+30 to 1189+70**  
As indicated plant
- 1 Acer rubrum 14-16'
  - 1 Quer. bor. 10-12'
- Feather woods edge with
- 2 Cornus flor. 5-6'
  - 2 " " 3-4'
  - 5 " " 2-3'
  - 12 Rho. D. Spp. 2 1/2-4'
  - 35 " " 1-2 1/2'

- 1158+50 to 1164+50**  
As indicated plant
- 1 Pinus pun. 6-8'
  - 1 " " 4-5'
  - 3 Pinus stro. 6-8'
  - 3 " " 4-5'
  - 1 " " 2-3'
  - 1 Betula lenta 8-10'
  - 1 Quer. coc. 8-10'
  - 1 Quer. mont. 8-10'
- Pull woods edge toward road with
- 2 Cornus flor. 5-6'
  - 1 " " 3-4'
  - 2 Crat. Spp. 3-4'
  - 3 Malus cor. 3-4'
  - 6 " " 2-3'
  - 25 E.G.C.
  - 5 Par. quing.
  - 2 Vitis Spp.

- 1164+50 to 1170+25**  
As indicated plant
- 1 Pinus stro. 14-16'
  - 2 " " 6-8'
  - 3 " " 4-5'
  - 1 " " 2-3'
- Feather woods edge with
- 2 Amel. can. 4-5'
  - 2 " " 2-3'
  - 2 Cornus alt. 4-5'
  - 2 Cornus flor. 5-6'
  - 2 " " 3-4'
  - 2 " " 2-3'
- Extend adjacent vegetation down shaly cut slope with
- 3 Kalmia lat. 2 1/2-4'
  - 10 " " 1-2 1/2'
  - 5 Rho. D. Spp. 2 1/2-4'
  - 15 " " 1-2 1/2'
  - 30 Vac. ang. 1/2-1'
  - 30 Par. quing.
  - 8 Vitis Spp.


- 1170+25 to 1177+10**  
As indicated plant
- 1 Acer rubrum 14-16'
  - 1 Betula lenta 8-10'
- Pull woods edge toward road with
- 1 Cornus flor. 5-6'
  - 2 " " 3-4'
  - 2 " " 2-3'
  - 3 Prunus amer. 3-4'
  - 6 Rho. D. Spp. 2 1/2-4'
  - 15 " " 1-2 1/2'

- 1177+10 to 1182+00**  
Plant in groups on cut slope and in pockets in rocks
- 2 Cornus flor. 5-6'
  - 3 " " 3-4'
  - 4 Crat. Spp. 3-4'
  - 4 Malus cor. 3-4'
  - 7 " " 2-3'
  - 30 Vac. ang. 1/2-1'
  - 11 Par. quing.
  - 3 Vitis Spp.
  - 30 Ferns

- 1182+00 to 1189+70**  
As indicated plant
- 1 Pinus stro. 4-5'
  - 2 Acer rubrum 12-14'
  - 1 Carya ovata 3-4'
  - 1 Lin. tul. 6-8'
  - 1 Nyssa syl. 3-4'
  - 2 Quer. alba 6-8'
  - 1 Quer. bor. 8-10'
  - 1 Quer. mont. 8-10'
  - 1 " " 6-8'

- Pull woods edge down cut slope with
- 2 Amel. can. 4-5'
  - 2 Cornus alt. 4-5'
  - 2 Cornus flor. 5-6'
  - 10 " " 3-4'
  - 9 " " 2-3'
- On cut slope and among pockets in rocks plant
- 450 E.G.C.
  - 30 Par. quing.
  - 12 Vitis Spp.
  - 30 Ferns


SEEDLINGS  
1173 to 1187  
75 P-5

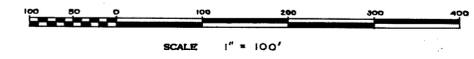

DESIGNED BY: DAVIS, DATE: 11-6-43  
 CHECKED BY: [ ]  
 DRAWN BY: [ ]  
 REVIEWED BY: [ ]  
 RESEARCH AND EDUCATION  
 PLANNING AND STATE COORDINATION  
 NATIONAL DIRECTOR  
 CLEARED  
 TRIM LINE

BASIC DATA

RECOMMENDED _____ DATE _____ CHIEF OF PLANNING  CONCURRED _____ DATE _____ ACTING SUPERINTENDENT  APPROVED _____ DATE _____ DIRECTOR	UNITED STATES DEPARTMENT OF THE INTERIOR NATIONAL PARK SERVICE BRANDED BY: [ ] PREPARED BY: [ ] ROANOKE, VIRGINIA OFFICE	REGION <b>ONE</b> SHEET 6 OF 18 DRAWING NO. <b>PKY-BR</b> <b>1R-2057-A</b>
	NAME OF JOB: SECTION 1R LOCATION: STA. 1158 to 1190 NAME OF PARK OR MONUMENT: BLUE RIDGE PARKWAY	

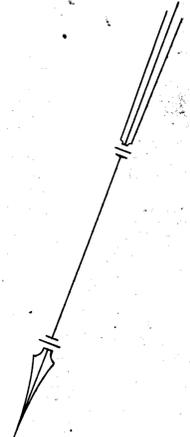

MATCH LINE No. 6

MATCH LINE No. 8

1189+70 to 1199+80

- As indicated plant
- 2 Cornus flor. 5-6'
- Plant in groups to pull woods edge toward road
- 3 Cornus flor. 3-4'
- 5 " " 2-3'
- 3 Malus cor. 3-4'
- 4 " " 2-3'
- 5 Euony. amer. 3-4'
- 4 Ilex mont. 3-4'

1199+80 to 1205+40

- On and at base of fill slope plant in groups
- 3 Cornus flor. 2-3'
- 4 Lir. benz. 3-4'
- 10 Rhus glabra 2-4'

1205+40 to 1216+00

- As indicated plant
- 1 Cornus flor. 3-10'
- Plant in groups on cut slope
- 15 Cear. amer. 8-24'
- 3 Ilex mont. 2-4'
- 2 Rho. D. Spp. 2 1/2-4'
- 10 " " 1-2 1/2'

1195+10 to 1201+60

1189+70 to 1195+10

- As indicated plant
- 1 Acer rubrum 8-10'
- 1 Carya ovata 3-4'
- 1 Lir. tol. 4-6'
- 1 Nyssa syl. 3-4'
- 2 Quer. coc. 6-8'
- 1 Quer. mont. 6-8'
- Feather woods edge with
- 1 Cornus flor. 3-4'
- 3 " " 2-3'
- 2 Malus cor. 3-4'
- 3 " " 2-3'
- 350 G.C.S.
- 15 Par. quing.
- 3 Vitis Spp.

- As indicated plant
- 2 Acer rubrum 12-14'
- 2 Carya ovata 3-6'
- 2 Quer. alba 10-12'
- 3 Quer. bor. 8-10'
- 1 " " 6-8'
- 1 Quer. coc. 10-12'
- 1 " " 8-10'
- 1 Quer. mont. 8-10'
- Pull woods edge down cut slope with
- 1 Amel. can. 4-5'
- 3 Cornus flor. 3-4'
- 25 Cear. amer. 18-24'
- 500 G.C.S.
- 18 Par. quing.
- 6 Vitis Spp.
- 25 Ferns

1201+60 to 1206+40

- As indicated plant
- 1 Pinus stro. 4-5'
- 1 Quer. coc. 8-10'
- Group on fill slope and feather woods edge with
- 3 Cornus flor. 5-6'
- 7 " " 3-4'
- 15 Cear. amer. 18-24'
- 18 Rhus glabra 2-4'
- 3 Pan. quing.

1206+40 to 1216+00

- As indicated plant
- 1 Pinus stro. 4-5'
- Extend adjacent vegetation with
- 1 Amel. can. 4-5'
- 4 Cornus flor. 5-6'
- 4 " " 3-4'
- 5 " " 2-3'
- 4 Malus cor. 3-4'
- 7 " " 2-3'
- 350 E.G.C.

SEEDLINGS  
1202 to 1205  
150 L-T



CLEARED

DESIGNED BY  
DATE  
11-6-42

REVIEWED

FORWARDED BY  
DATE

APPROVED BY  
DATE

RECREATIONAL PLANNING AND STATE COOPERATION

RESEARCH AND EDUCATION

SANITATION

FORESTRY

HISTORY

ENGINEERING

BASIC DATA

RECOMMENDED CHIEF OF PLANNING DATE	UNITED STATES DEPARTMENT OF THE INTERIOR NATIONAL PARK SERVICE PREPARED BY ROANOKE, VIRGINIA	REGION <b>ONE</b>
CONCURRED ACTING SUPERINTENDENT DATE	SECTION 12 STA. 1190 to 1216 BLUE RIDGE PARKWAY	SHEET 7 OF 18
APPROVED DIRECTOR DATE	NAME OF JOB LOCATION BLUE RIDGE PARKWAY NAME OF PARK OR MONUMENT	DRAWING NO. <b>PKY-BR</b> 12-2057-A

1R-8

1R-8

- 1216+00 to 1219+60  
Group on fill slope at culvert headwall
- 3 Ilex vert. 4-5'
  - 5 " " 3-4'
  - 3 Rho. D. Spp. 2 1/2-4'
  - 5 " " 1-2 1/4'
  - 5 Par. quing.

- 1219+60 to 1224+90  
As indicated plant
- 1 Pinus pon. 4-5'
  - 1 Acer rubrum 14-16'
  - 1 " " 12-14'
  - 1 Carya ovata 5-6'
  - 1 Lin. tul. 6-8'
  - 2 Nyssa syl. 5-6'
  - 1 Querc. alba 10-12'
  - 1 Querc. bar. 8-10'
  - 1 Querc. coc. 10-12'
  - 2 " " 8-10'
  - 1 Querc. mont. 10-12'
  - 1 " " 8-10'
- Pull woods edge down slope with
- 2 Cornus flor. 5-6'
  - 2 " " 3-4'
  - 10 Kalmia lat. 2 1/2-4'
  - 20 " " 1-2 1/4'
  - 5 Rho. max. 2 1/2-4'
  - 10 " " 1-2 1/4'
  - 250 E.G.C.
  - 24 Par. quing.
  - 9 Vitis Spp.

- 1224+90 to 1231+80  
As indicated plant
- 1 Acer rubrum 12-14'
  - 1 Querc. alba 10-12'
  - 1 Querc. bar. 8-10'
  - 2 Querc. coc. 8-10'
  - 1 Querc. mont. 8-10'
- Feather woods edge with
- 2 Cornus flor. 5-6'
  - 2 " " 3-4'
  - 2 " " 2-3'
- Above and among rocks plant
- 6 Rho. max. 2 1/2-4'
  - 8 " " 1-2 1/4'
  - 12 Par. quing.
  - 4 Vitis Spp.
  - 15 Ferns

- 1231+80 to 1246+35  
As indicated plant
- 1 Pinus pon. 6-8'
  - 1 Pinus stro. 10-12'
  - 3 " " 6-8'
  - 1 " " 2-3'
  - 1 Acer rubrum 8-10'
  - 3 Lin. tul. 6-8'
  - 1 Querc. bar. 6-8'
  - 1 Querc. coc. 8-10'
  - 1 " " 6-8'
  - 1 Querc. mont. 6-8'

- Feather woods edge with
- 1 Cornus flor. 5-6'
  - 6 " " 3-4'
  - 3 Crat. Spp. 3-4'
  - 5 Malus cor. 2-3'
  - 44 Rhus glabra 2-4'
- On steep cut slope and on rocks plant
- 150 E.G.C.
  - 18 Par. quing.
  - 5 Vitis Spp.

- SEEDLINGS  
1232 to 1246
- 50 P-S
  - 25 A-R
  - 50 L-T
  - 100 Q-A
  - 50 Q-B
  - 25 Q-M

- 1216+00 to 1223+75  
Along fence plant as indicated
- 3 Ilex vert. 4-5' x
  - 4 " " 3-4' x
  - 1 Sam. can. 2-4' o
- Along fence opposite Sta. 1222 plant
- 3 Crat. Spp. 3-4'
- At corner of fence opposite Sta. 1223+70 plant
- 1 Cornus flor. 8-10'
- Along fence and on culvert headwall plant
- 5 Par. quing.

- 1223+75 to 1229+50  
Along and behind fence from Sta. 1228+00 to 1229+00 group
- 45 Rosa virg. 18-24'

- 1229+50 to 1238+75  
Along rail fence plant
- 6 Par. quing.

- 1238+75 to 1246+35  
As indicated plant
- 1 Pinus stro. 6-8'
- Along fence plant
- 3 Crat. Spp. 3-4'
  - 2 Par. quing.



DESIGNED BY  
DAVIS  
DATE  
11-6-42

REVIEWED  
RECREATIONAL  
PLANNING AND DEVELOPMENT  
RESEARCH AND EDUCATION  
SANITATION

CLEARED  
NATIONAL DIRECTOR

BASIC DATA

1R-8

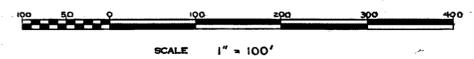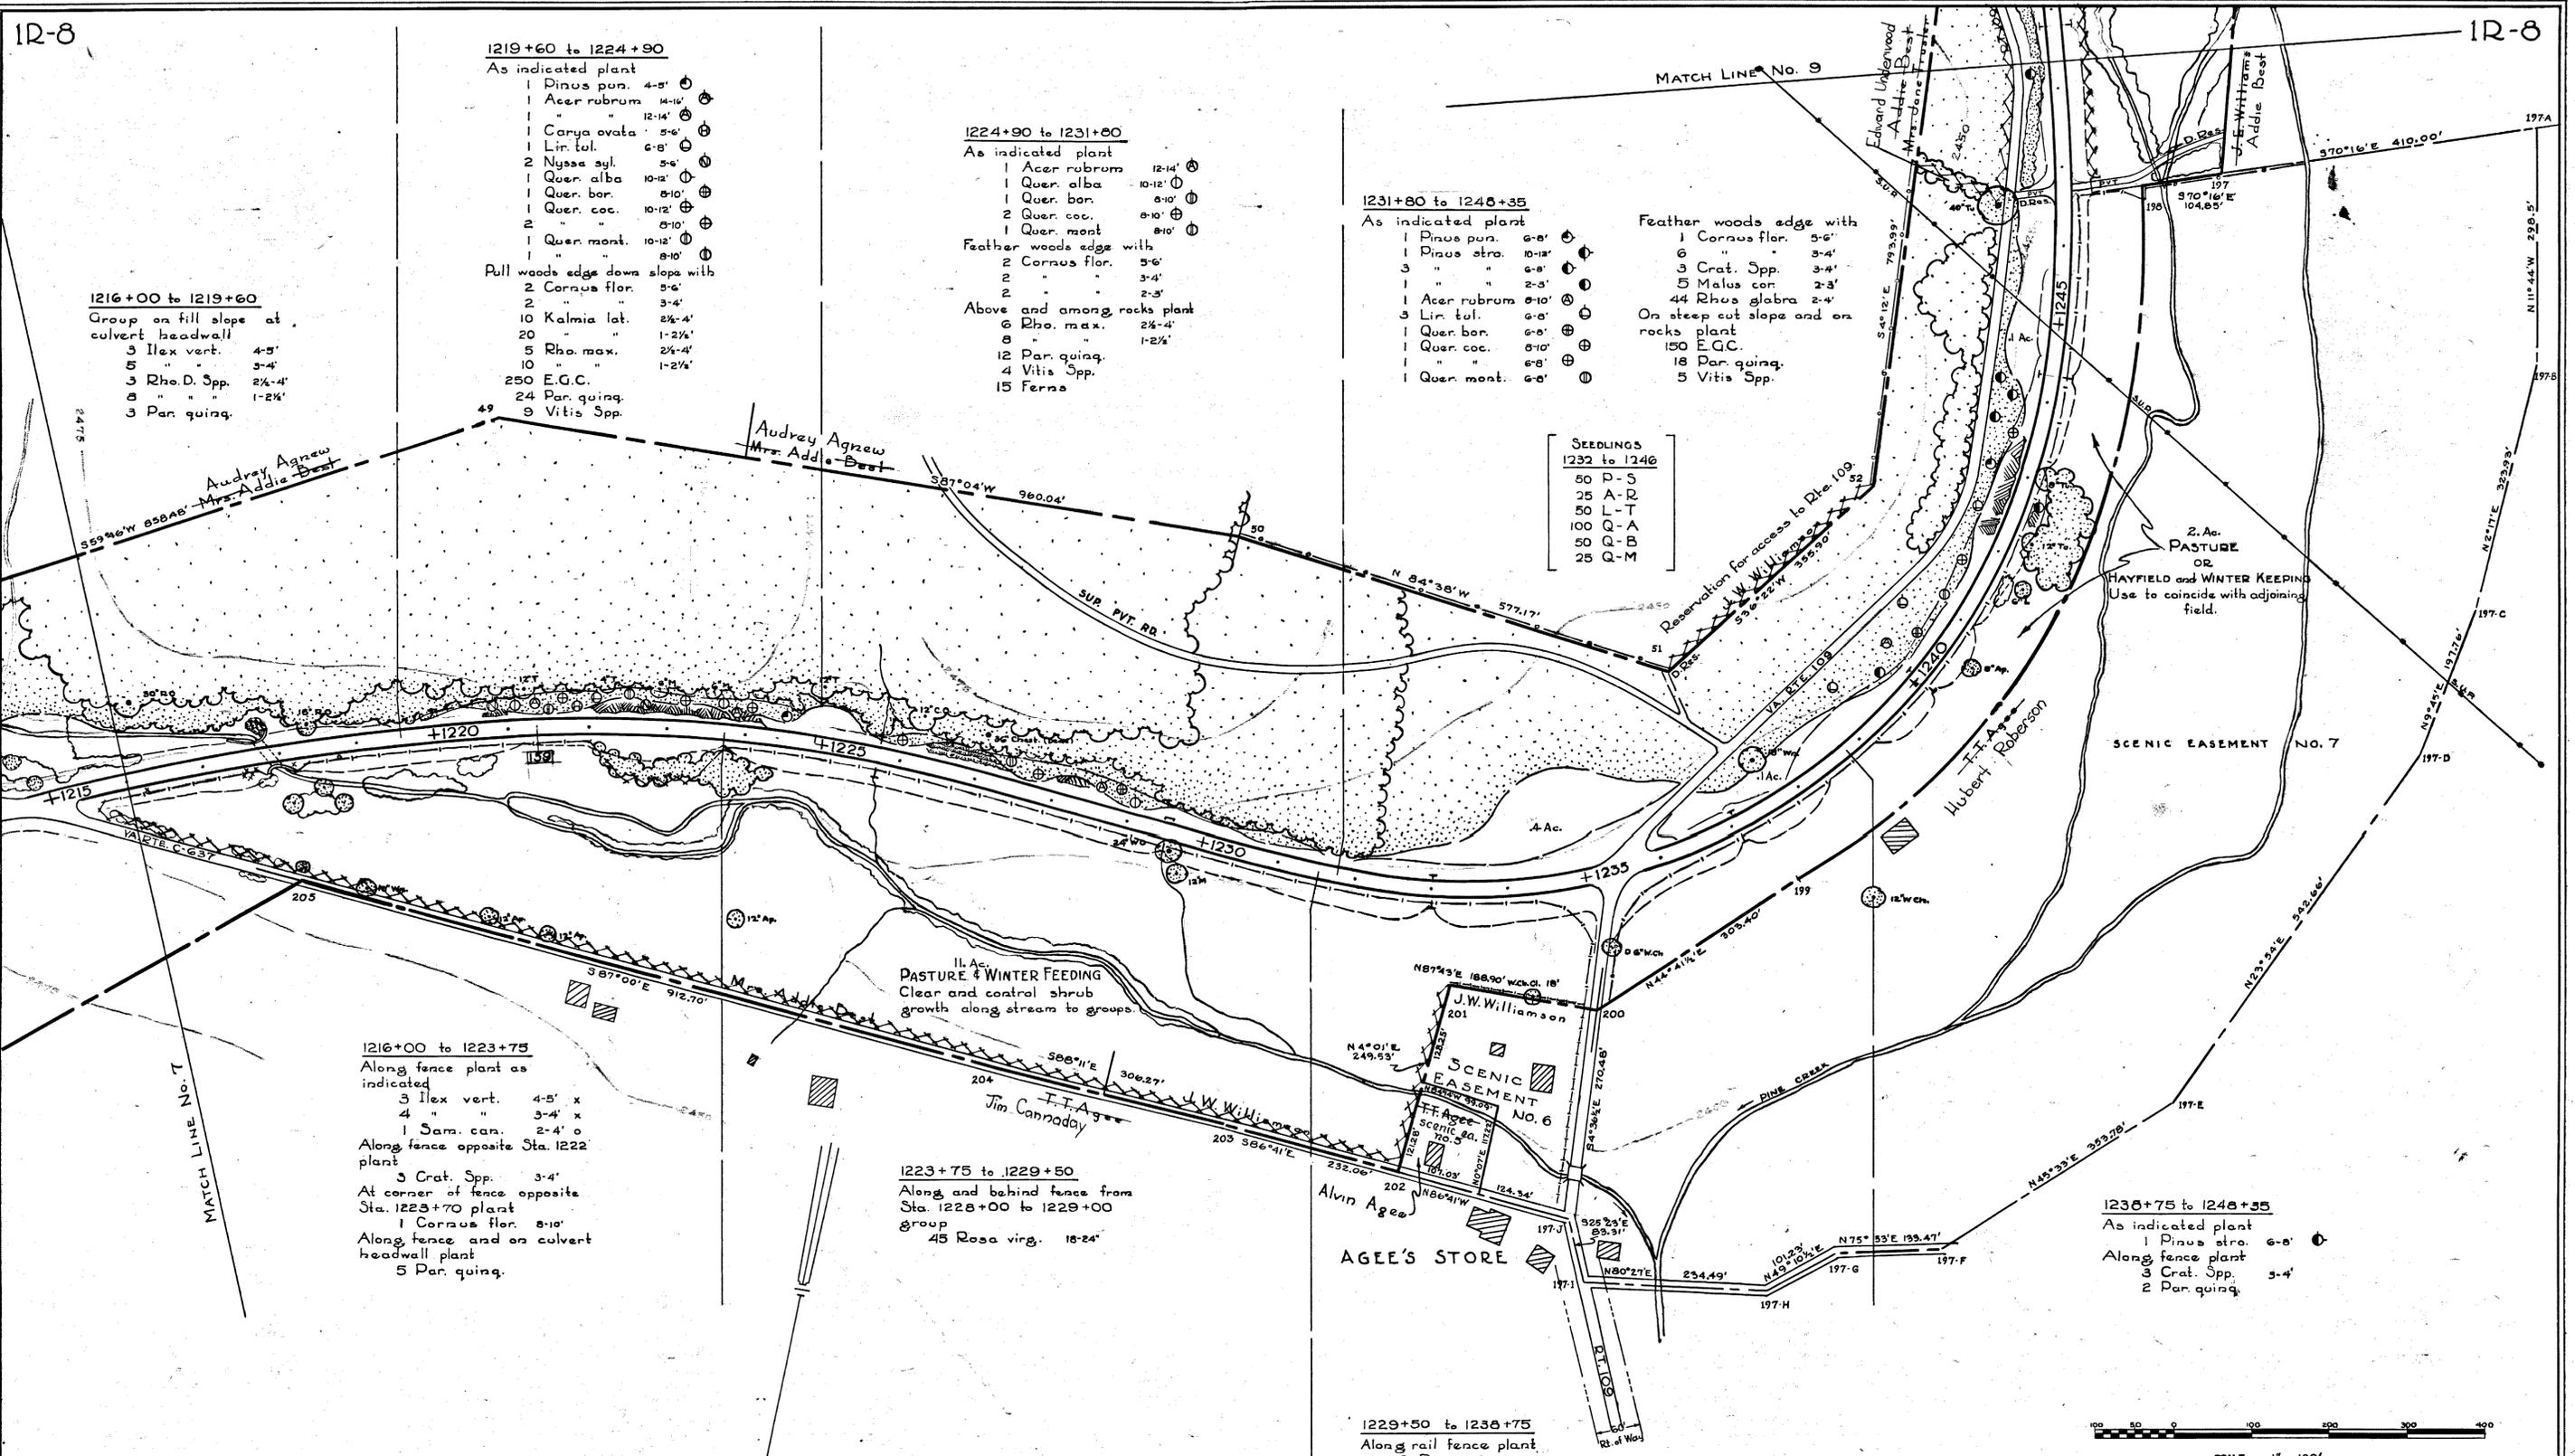

RECOMMENDED _____ DATE _____ CHIEF OF PLANNING	UNITED STATES DEPARTMENT OF THE INTERIOR NATIONAL PARK SERVICE DIVISION OF LAND DESIGN PREPARED BY ROANOKE, VIRGINIA OFFICE	REGION <b>ONE</b>
CONCURRED _____ DATE _____ ACTING SUPERINTENDENT		SHEET 8 OF 18
APPROVED _____ DATE _____ DIRECTOR		DRAWING NO. <b>PKY-BR</b> 1R-2057-A
SECTION 1R LOCATION STA. 1216 to 1246 BLUE RIDGE PARKWAY <small>NAME OF PARK OR MONUMENT</small>		

TRIM LINE


1248+35 to 1257+00  
 As indicated plant  
 1 Pinus pon. 6-8'  
 Above and among rocks  
 plant  
 125 E.G.C.  
 30 Par. quing.  
 8 Vitis Spp.  
 25 Ferns

SEEDLINGS  
 1249 to 1257  
 25 A-R  
 25 L-T  
 50 Q-A

1260+00 to 1268+50  
 Extend adjacent growth down  
 to and among rocks  
 45 Cear. amar. 18-24"  
 175 E.G.C.  
 40 Par. quing.  
 18 Vitis Spp.

SEEDLINGS  
 1264 to 1277  
 50 A-R  
 50 L-T  
 50 N-S

SCALE FOR INSERT  
 1" = 200'

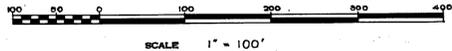

DESIGNED BY  
 DAVIS  
 DATE  
 11-6-42  
 BASIC DATA  
 177-B  
 MATCH LINE No. 8  
 177-A  
 177  
 196  
 194  
 198  
 197  
 199  
 195  
 193  
 192  
 1  
DESIGNED BY  
 DAVIS  
 DATE  
 11-6-42  
 BASIC DATA  
 177-B  
 MATCH LINE No. 8  
 177-A  
 177  
 196  
 194  
 198  
 197  
 199  
 195  
 193  
 192  
 1  
 2  
 3  
 4  
 5  
 6  
 7  
 8  
 9  
 10  
 11  
 12  
 13  
 14  
 15  
 16  
 17  
 18  
 19  
 20  
 21  
 22  
 23  
 24  
 25  
 26  
 27  
 28  
 29  
 30  
 31  
 32  
 33  
 34  
 35  
 36  
 37  
 38  
 39  
 40  
 41  
 42  
 43  
 44  
 45  
 46  
 47  
 48  
 49  
 50  
 51  
 52  
 53  
 54  
 55  
 56  
 57  
 58  
 59  
 60  
 61  
 62  
 63  
 64  
 65  
 66  
 67  
 68  
 69  
 70  
 71  
 72  
 73  
 74  
 75

CLEARED


REVIEWED

DESIGNED BY  
D. A. V. S.  
11-8-42

BASIC DATA

MATCH LINE No. 9

MATCH LINE No. 11

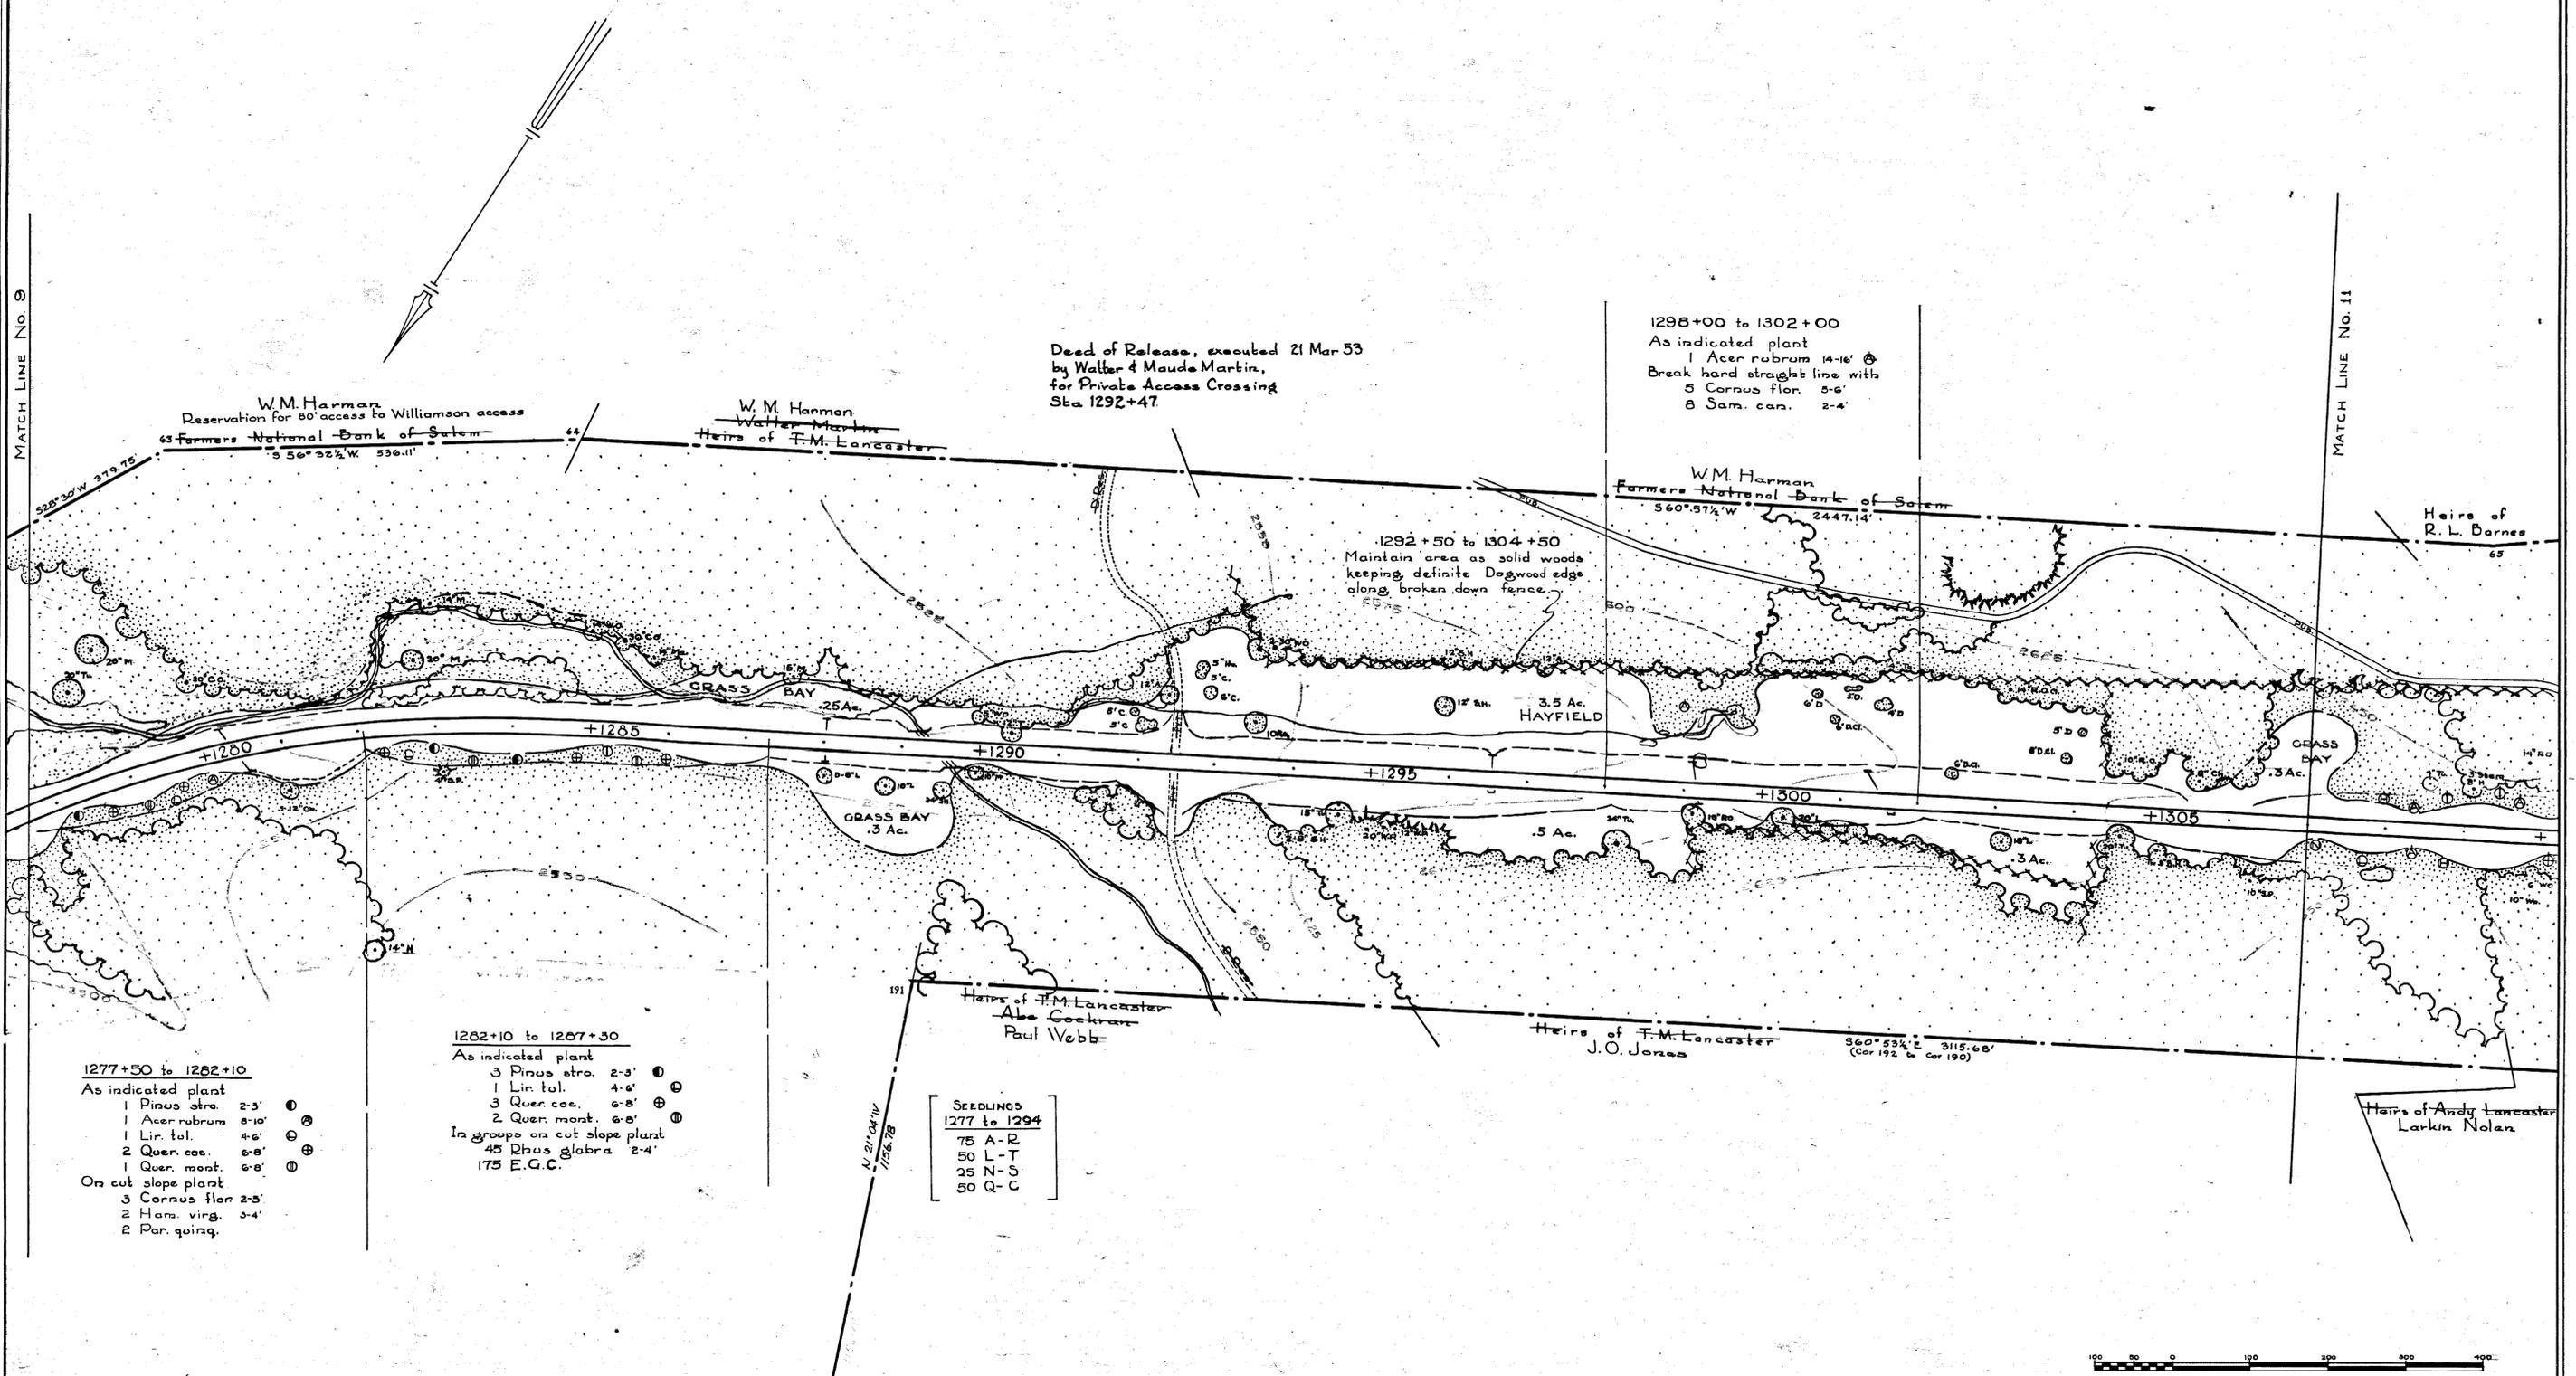

Deed of Release, executed 21 Mar 53  
by Walter & Maude Martin,  
for Private Access Crossing  
Sta 1292+47.


1296+00 to 1302+00  
As indicated plant  
1 Acer rubrum 14-16'  
Break hard straight line with  
5 Cornus flor. 5-6'  
8 Sam. can. 2-4'

1292+50 to 1304+50  
Maintain area as solid woods  
keeping definite Dogwood edge  
along broken down fence.

1277+50 to 1282+10  
As indicated plant  
1 Pinus stro. 2-3'  
1 Acer rubrum 8-10'  
1 Lin. tol. 4-6'  
2 Quen. coc. 6-8'  
1 Quen. mont. 6-8'  
On cut slope plant  
3 Cornus flor 2-3'  
2 Ham. virg. 3-4'  
2 Par. quing.

1262+10 to 1267+50  
As indicated plant  
3 Pinus stro. 2-3'  
1 Lin. tol. 4-6'  
3 Quen. coc. 6-8'  
2 Quen. mont. 6-8'  
In groups on cut slope plant  
45 Rhus glabra 2-4'  
175 E.G.C.

SEEDLINGS  
1277 to 1294  
75 A-R  
50 L-T  
25 N-S  
50 Q-C

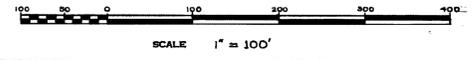


RECOMMENDED _____ DATE _____ CHIEF OF PLANNING CONCURRED _____ DATE _____ ACTING SUPERINTENDENT APPROVED _____ DATE _____ DIRECTOR	UNITED STATES DEPARTMENT OF THE INTERIOR NATIONAL PARK SERVICE BRANCH OF PLANNING AND DESIGN PREPARED BY ROANOKE, VIRGINIA OFFICE	REGION <b>ONE</b> SHEET 10 OF 18 DRAWING NO. <b>PKY-BR</b> <b>1R 2057</b>
	SECTION 1R STA. 1278 to 1307 BLUE RIDGE PARKWAY NAME OF PARK OR MONUMENT	

DESIGNED BY  
DAV L S  
DATE  
JUL 6 42

REVIEWED  
RECREATIONAL PLANNING AND STATE COOPERATION  
RESEARCH AND EDUCATION  
SANITATION

CLEARED  
REGIONAL DIRECTOR

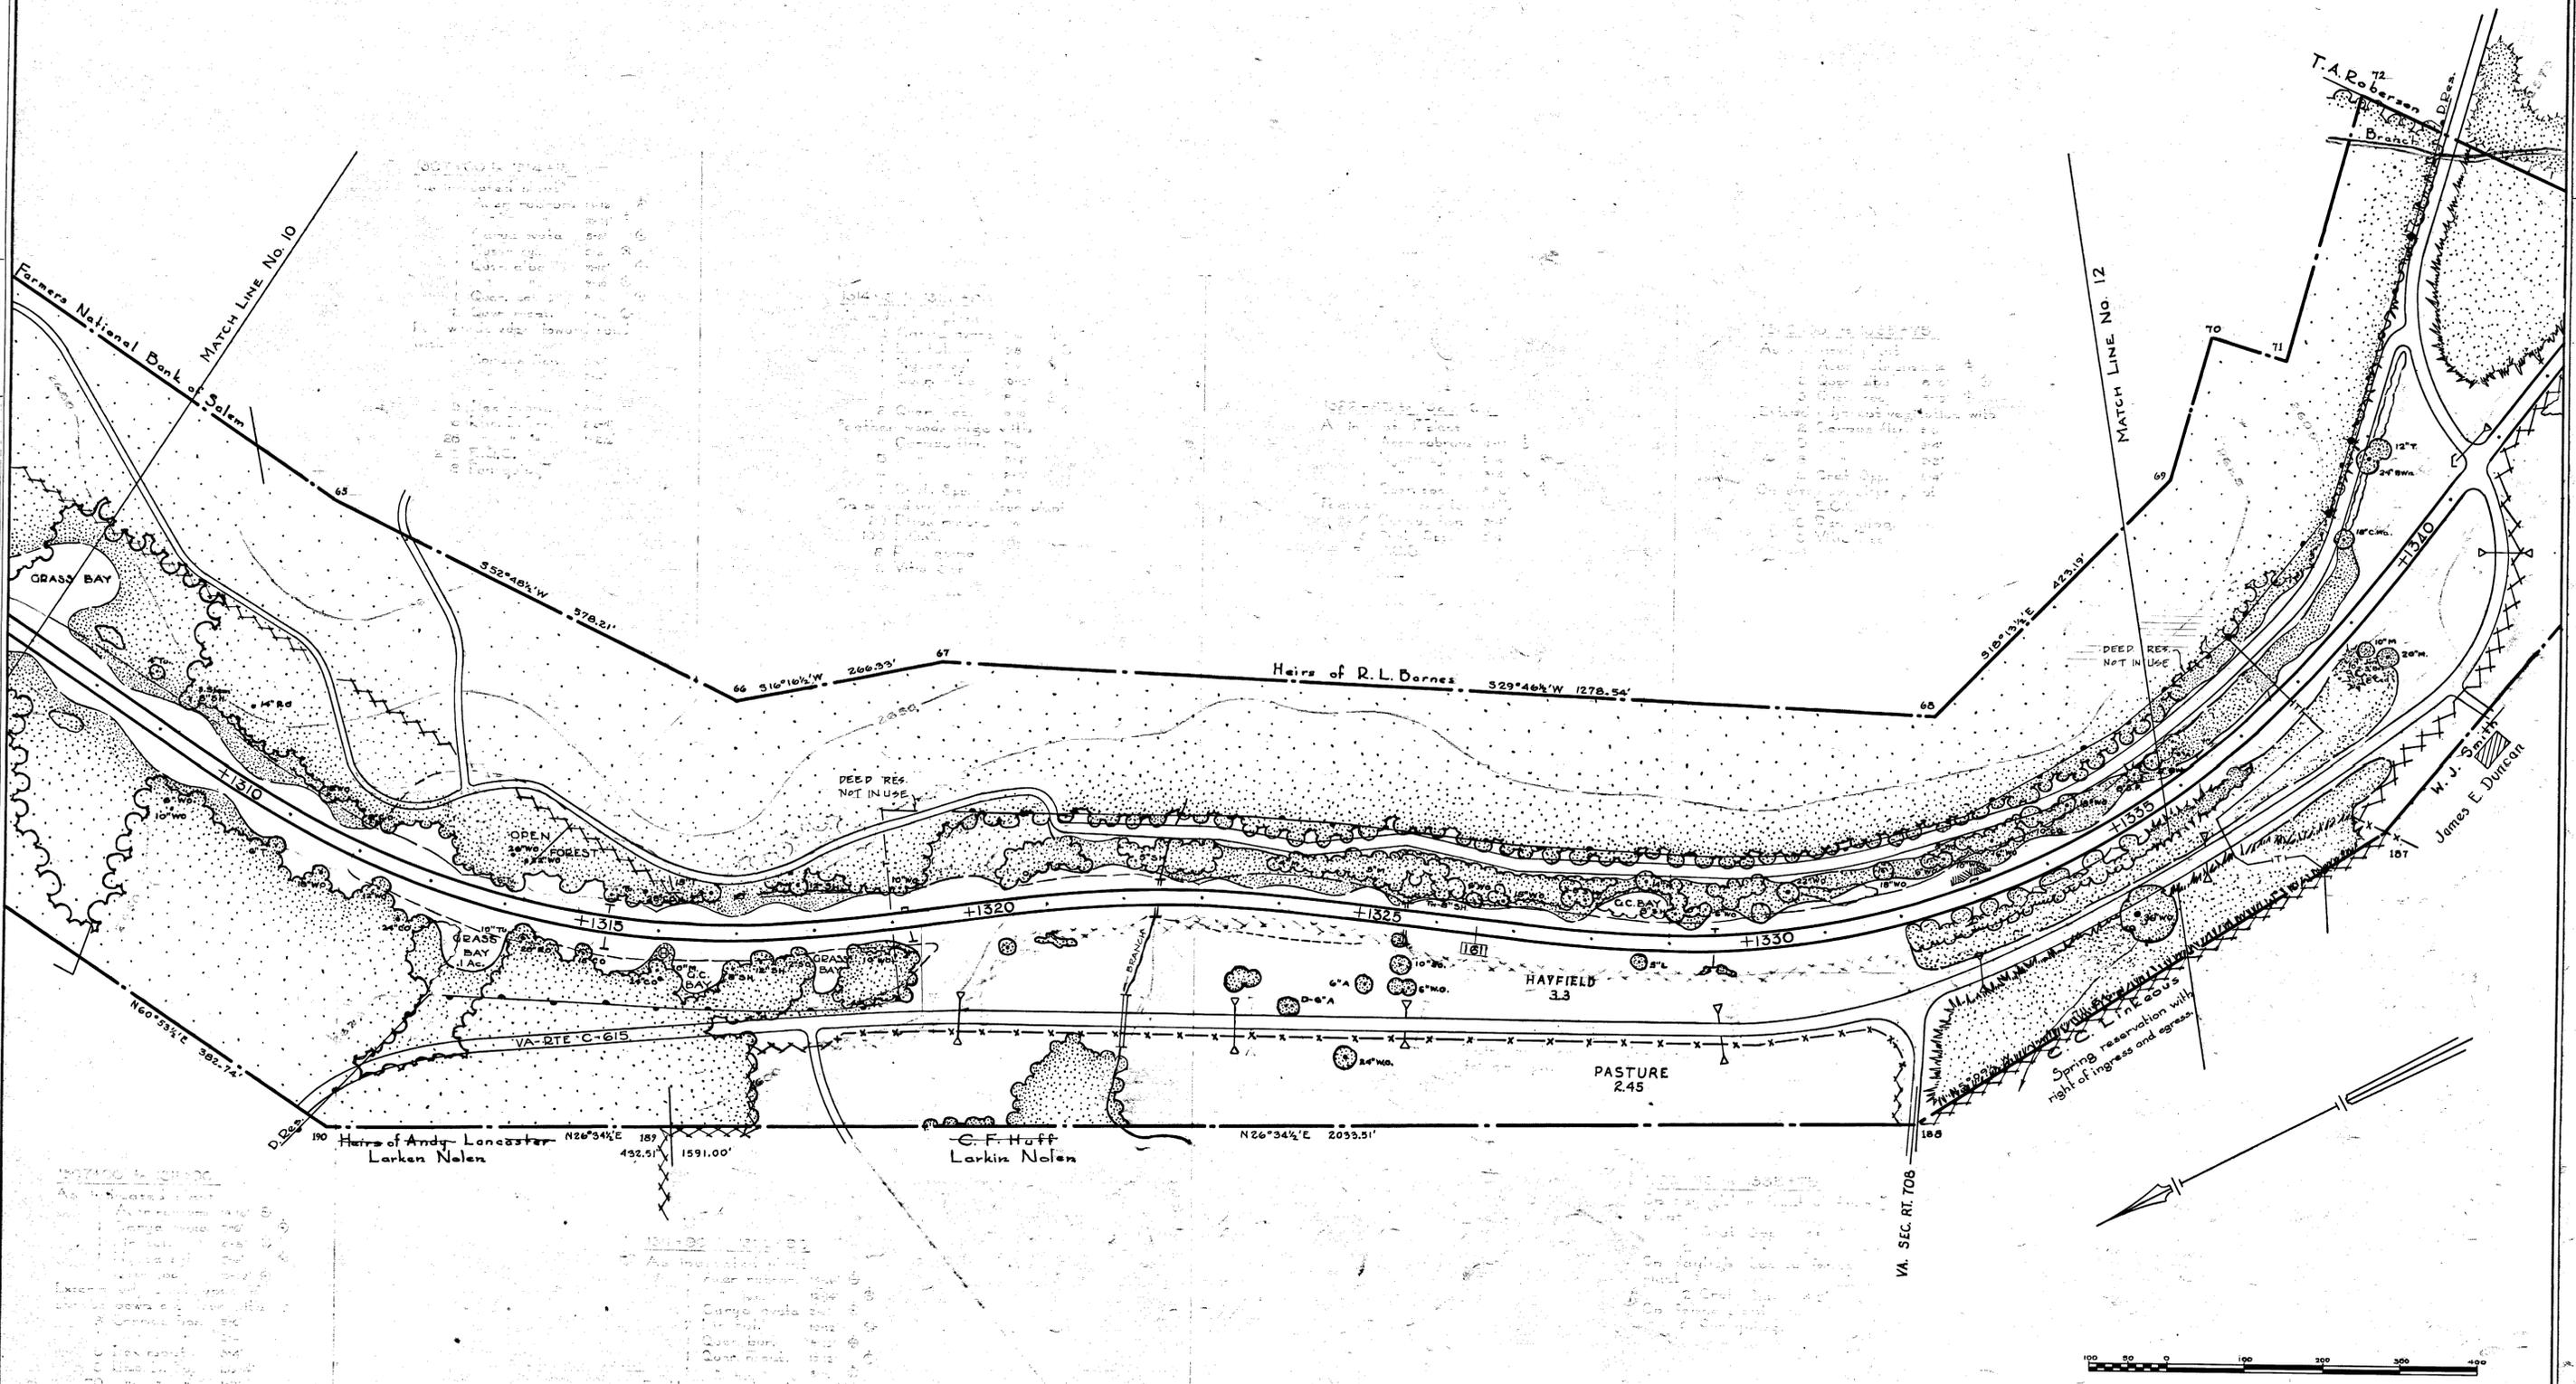

BASIC DATA

RECOMMENDED _____ DATE _____ CHIEF OF PLANNING CONCURRED _____ DATE _____ ACTING SUPERINTENDENT APPROVED _____ DATE _____ DIRECTOR	UNITED STATES DEPARTMENT OF THE INTERIOR NATIONAL PARK SERVICE BRANCH OF PLANNING AND DESIGN ROANOKE, VIRGINIA	REGION <b>ONE</b> SHEET 11 OF 18 DRAWING NO. <b>PKY-BR          1R-2057</b>
	SECTION 12 <sup>th</sup> STA. 1307 to 1336 BLUE RIDGE PARKWAY <small>NAME OF PARK OR MONUMENT</small>	
	SCALE 1" = 100' 	

- 1335+75 to 1344+30**  
As indicated plant
- 1 Acer rubrum 12-14' ⊕
  - 1 Carya ovata 3-4' ⊕
  - 1 Lin. tul. 10-12' ⊕
  - 3 Quer. alba 8-10' ⊕
  - 1 " " 6-8' ⊕
  - 1 Quer. coc. 6-8' ⊕
  - 1 Quer. mont. 8-10' ⊕
- Extend adjacent vegetation with
- 1 Cornus flor. 8-10'
  - 1 " " 5-6'
  - 2 " " 3-4'
  - 2 Crat. Spp. 4-5'
  - 1 " " 3-4'
- On secondary road slope plant
- 1 Amel. car. 4-5'
  - 2 " " 2-3'
  - 1 Cornus flor. 3-4'
  - 5 " " 2-3'
  - 400 E.G.C.
  - 12 Par. quing.


- 1361+20 to 1368+60**  
As indicated plant
- 2 Quer. alba 8-10' ⊕
  - 1 Quer. coc. 10-12' ⊕
  - 1 Quer. mont. 8-10' ⊕
- Feather woods edge with
- 1 Cornus flor. 5-6'
  - 4 " " 2-3'
  - 3 Ilex mont. 3-4'
  - 3 Rho. cal. 2 1/2-4'
  - 4 " " 1-2 1/2'
  - 2 Rho. D. Spp. 2 1/2-4'
  - 6 " " 1-2 1/2'
  - 100 E.G.C.

- 1350+65 to 1361+00**  
As indicated plant
- 1 Lin. tul. 4-6' ⊕
  - 1 Quer. mont. 8-10' ⊕
- In groups on cut slope plant
- 1 Cornus flor. 3-4'
  - 3 " " 2-3'
  - 12 Rhus glabra 2-4'

- 1361+00 to 1368+60**  
As indicated plant
- 1 Pinus stro. 4-5' ⊕
  - 1 Carya ovata 5-6' ⊕
  - 1 Lin. tul. 4-6' ⊕
  - 2 Nyssa syl. 3-4' ⊕
  - 3 Quer. alba 8-10' ⊕
  - 1 Quer. bor. 8-10' ⊕
  - 1 " " 6-8' ⊕
  - 3 Quer. coc. 6-8' ⊕
  - 1 Quer. mont. 8-10' ⊕
  - 1 " " 6-8' ⊕
- Extend woods edge down slope with
- 4 Cornus flor. 3-4'
  - 9 " " 2-3'
  - 8 Ilex mont. 3-4'
  - 5 Rho. cal. 2 1/2-4'
  - 10 " " 1-2 1/2'
  - 7 Rho. D. Spp. 2 1/2-4'
  - 13 " " 1-2 1/2'
  - 350 G.C.S.
  - 18 Par. quing.
  - 2 Vitis Spp.

- SEEDLINGS**  
1346 to 1359
- 60 D-S
  - 50 C-O
  - 25 L-T
  - 50 Q-A
  - 25 Q-B

- 1335+75 to 1342+00**  
As indicated plant
- 2 Quer. bor. 8-10' ⊕

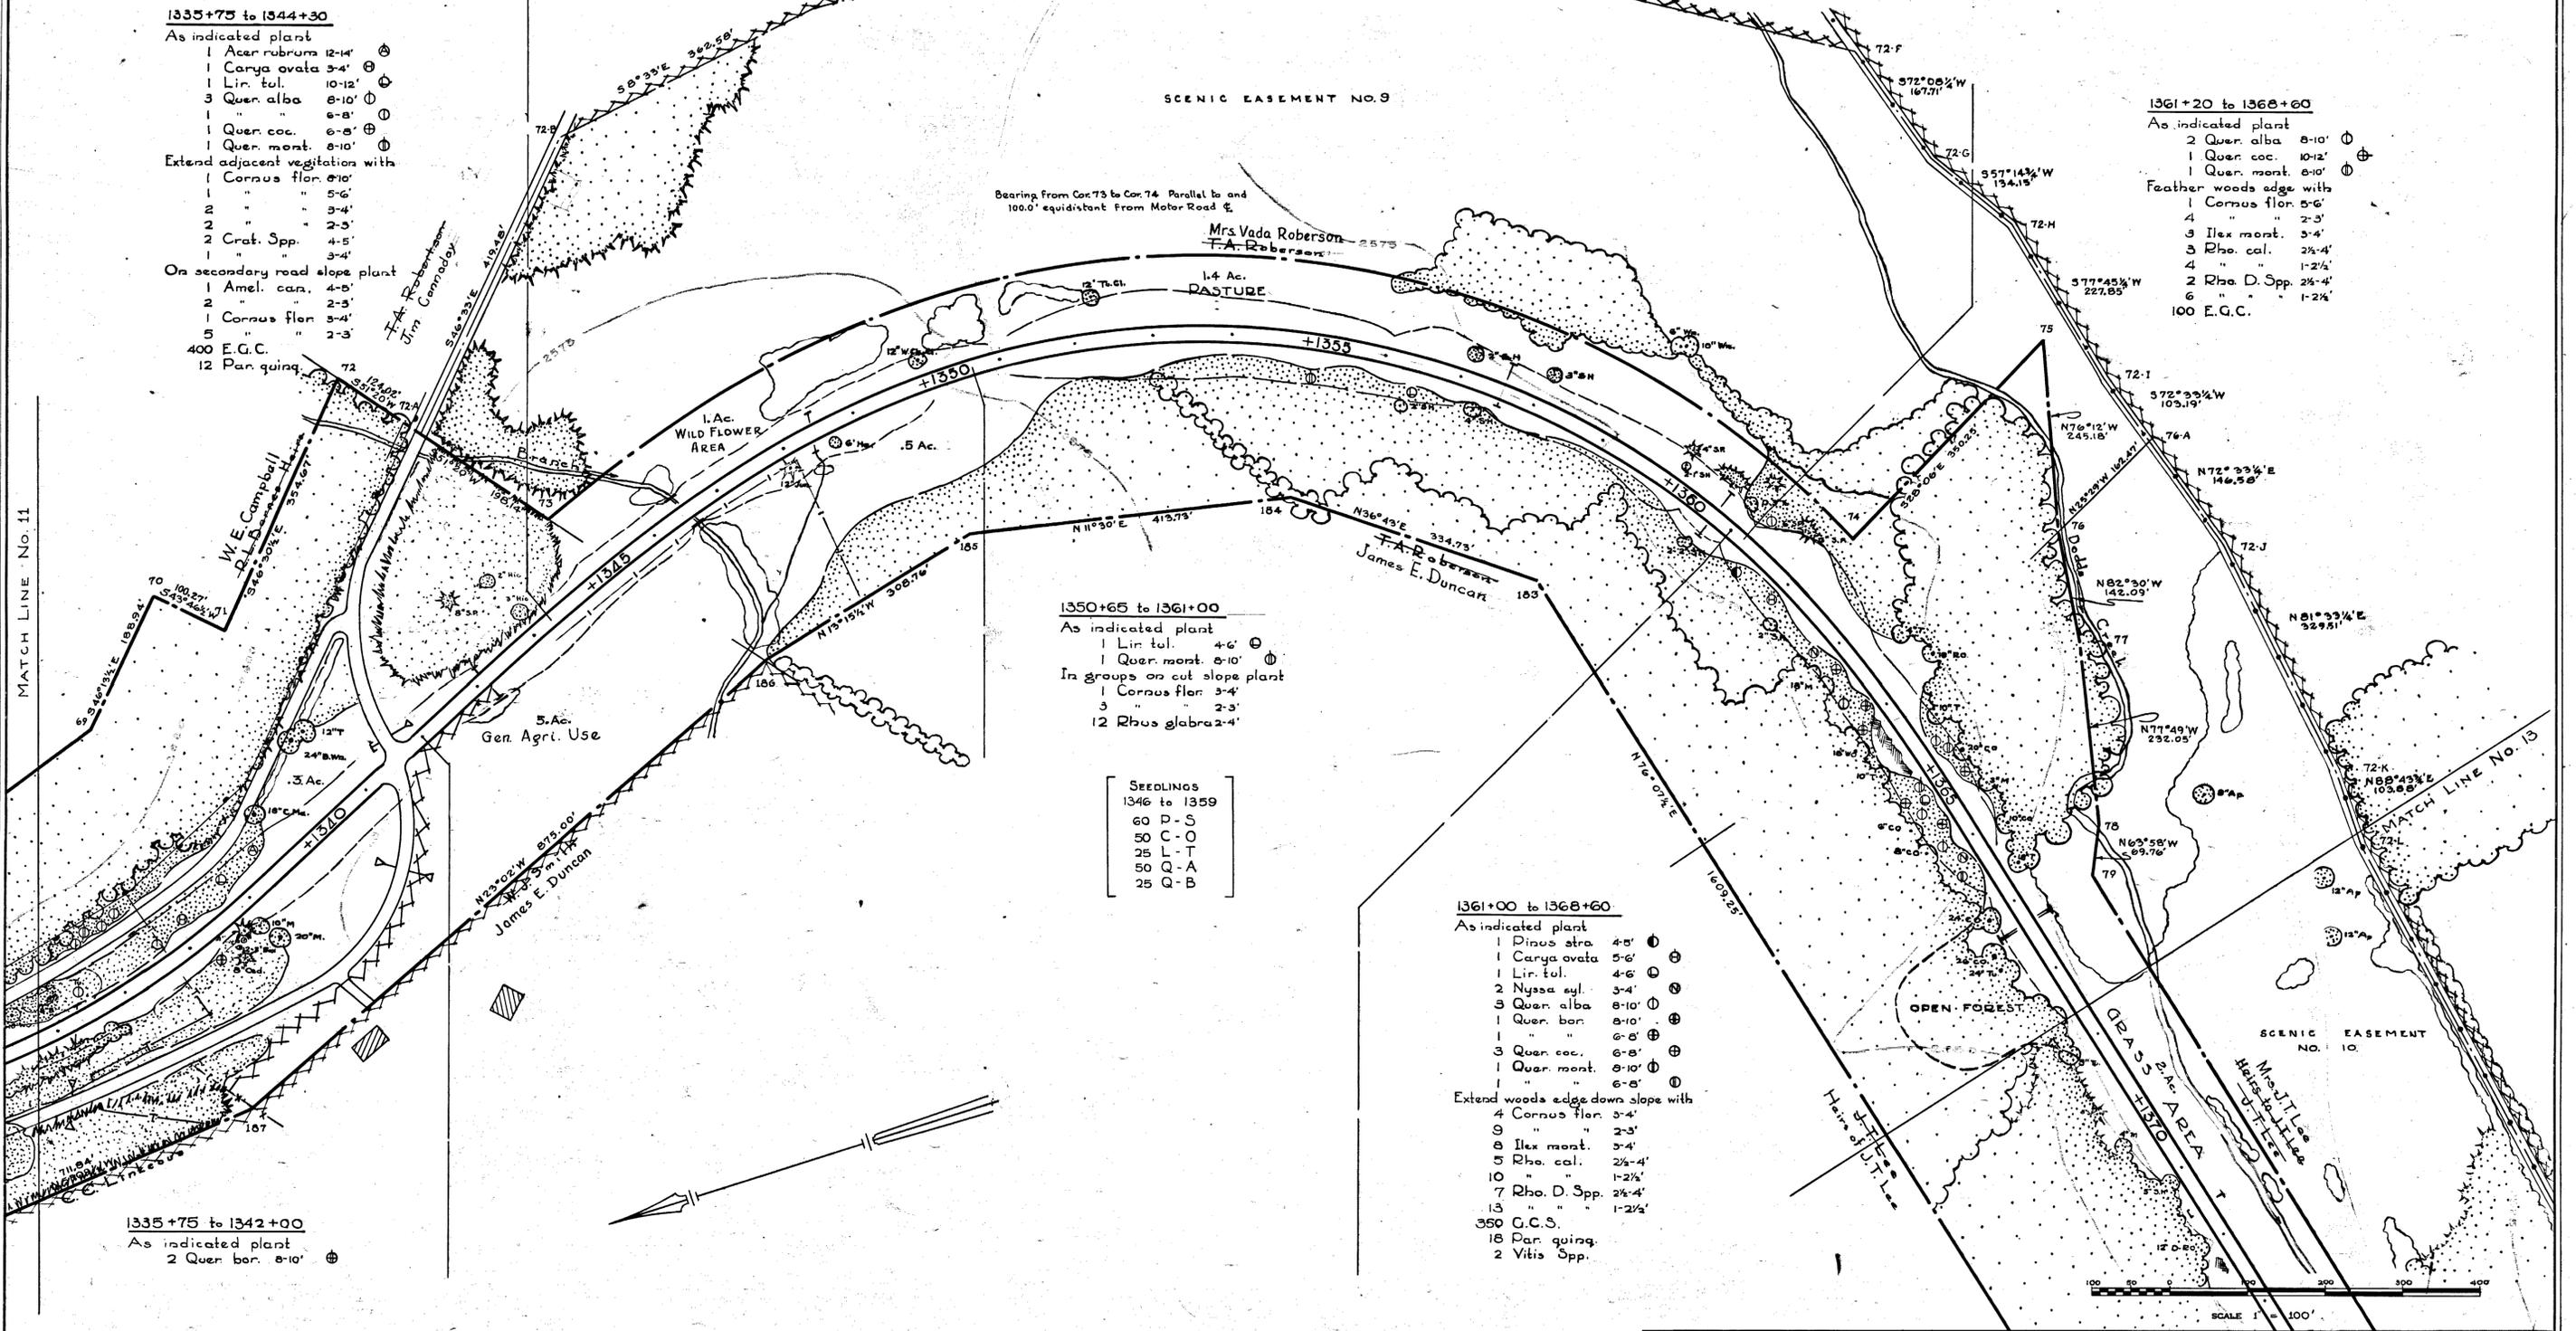

DESIGNED BY: [ ]  
 DRAWN BY: [ ]  
 11-6-42  
 BASIC DATA  
 REVIEWED: [ ]  
 RESEARCH AND EDUCATION  
 RECREATIONAL PLANNING AND STATE COOPERATION  
 CLEARED: [ ]  
 REGIONAL DIRECTOR

RECOMMENDED _____ DATE _____ CHIEF OF PLANNING	UNITED STATES DEPARTMENT OF THE INTERIOR NATIONAL PARK SERVICE BRANCH OF PLANS AND DESIGN PREPARED BY ROANOKE, VIRGINIA OFFICE	REGION <b>ONE</b> SHEET 12 OF 18 DRAWING NO. <b>PKY-BR</b> <b>12-2057-A</b>
CONCURRED _____ DATE _____ ACTING SUPERINTENDENT	NAME OF JOB <b>SECTION 12</b> LOCATION <b>BLUE RIDGE PARKWAY</b> NAME OF PARK OR MONUMENT	
APPROVED _____ DATE _____ DIRECTOR	STA. 1336 to 1369	

CLEARED

RECREATIONAL PLANNING AND STATE COOPERATION

DESIGNED BY


PLANS AND DESIGN

DATE

11-6-42

ENGINEERING

BASIC DATA

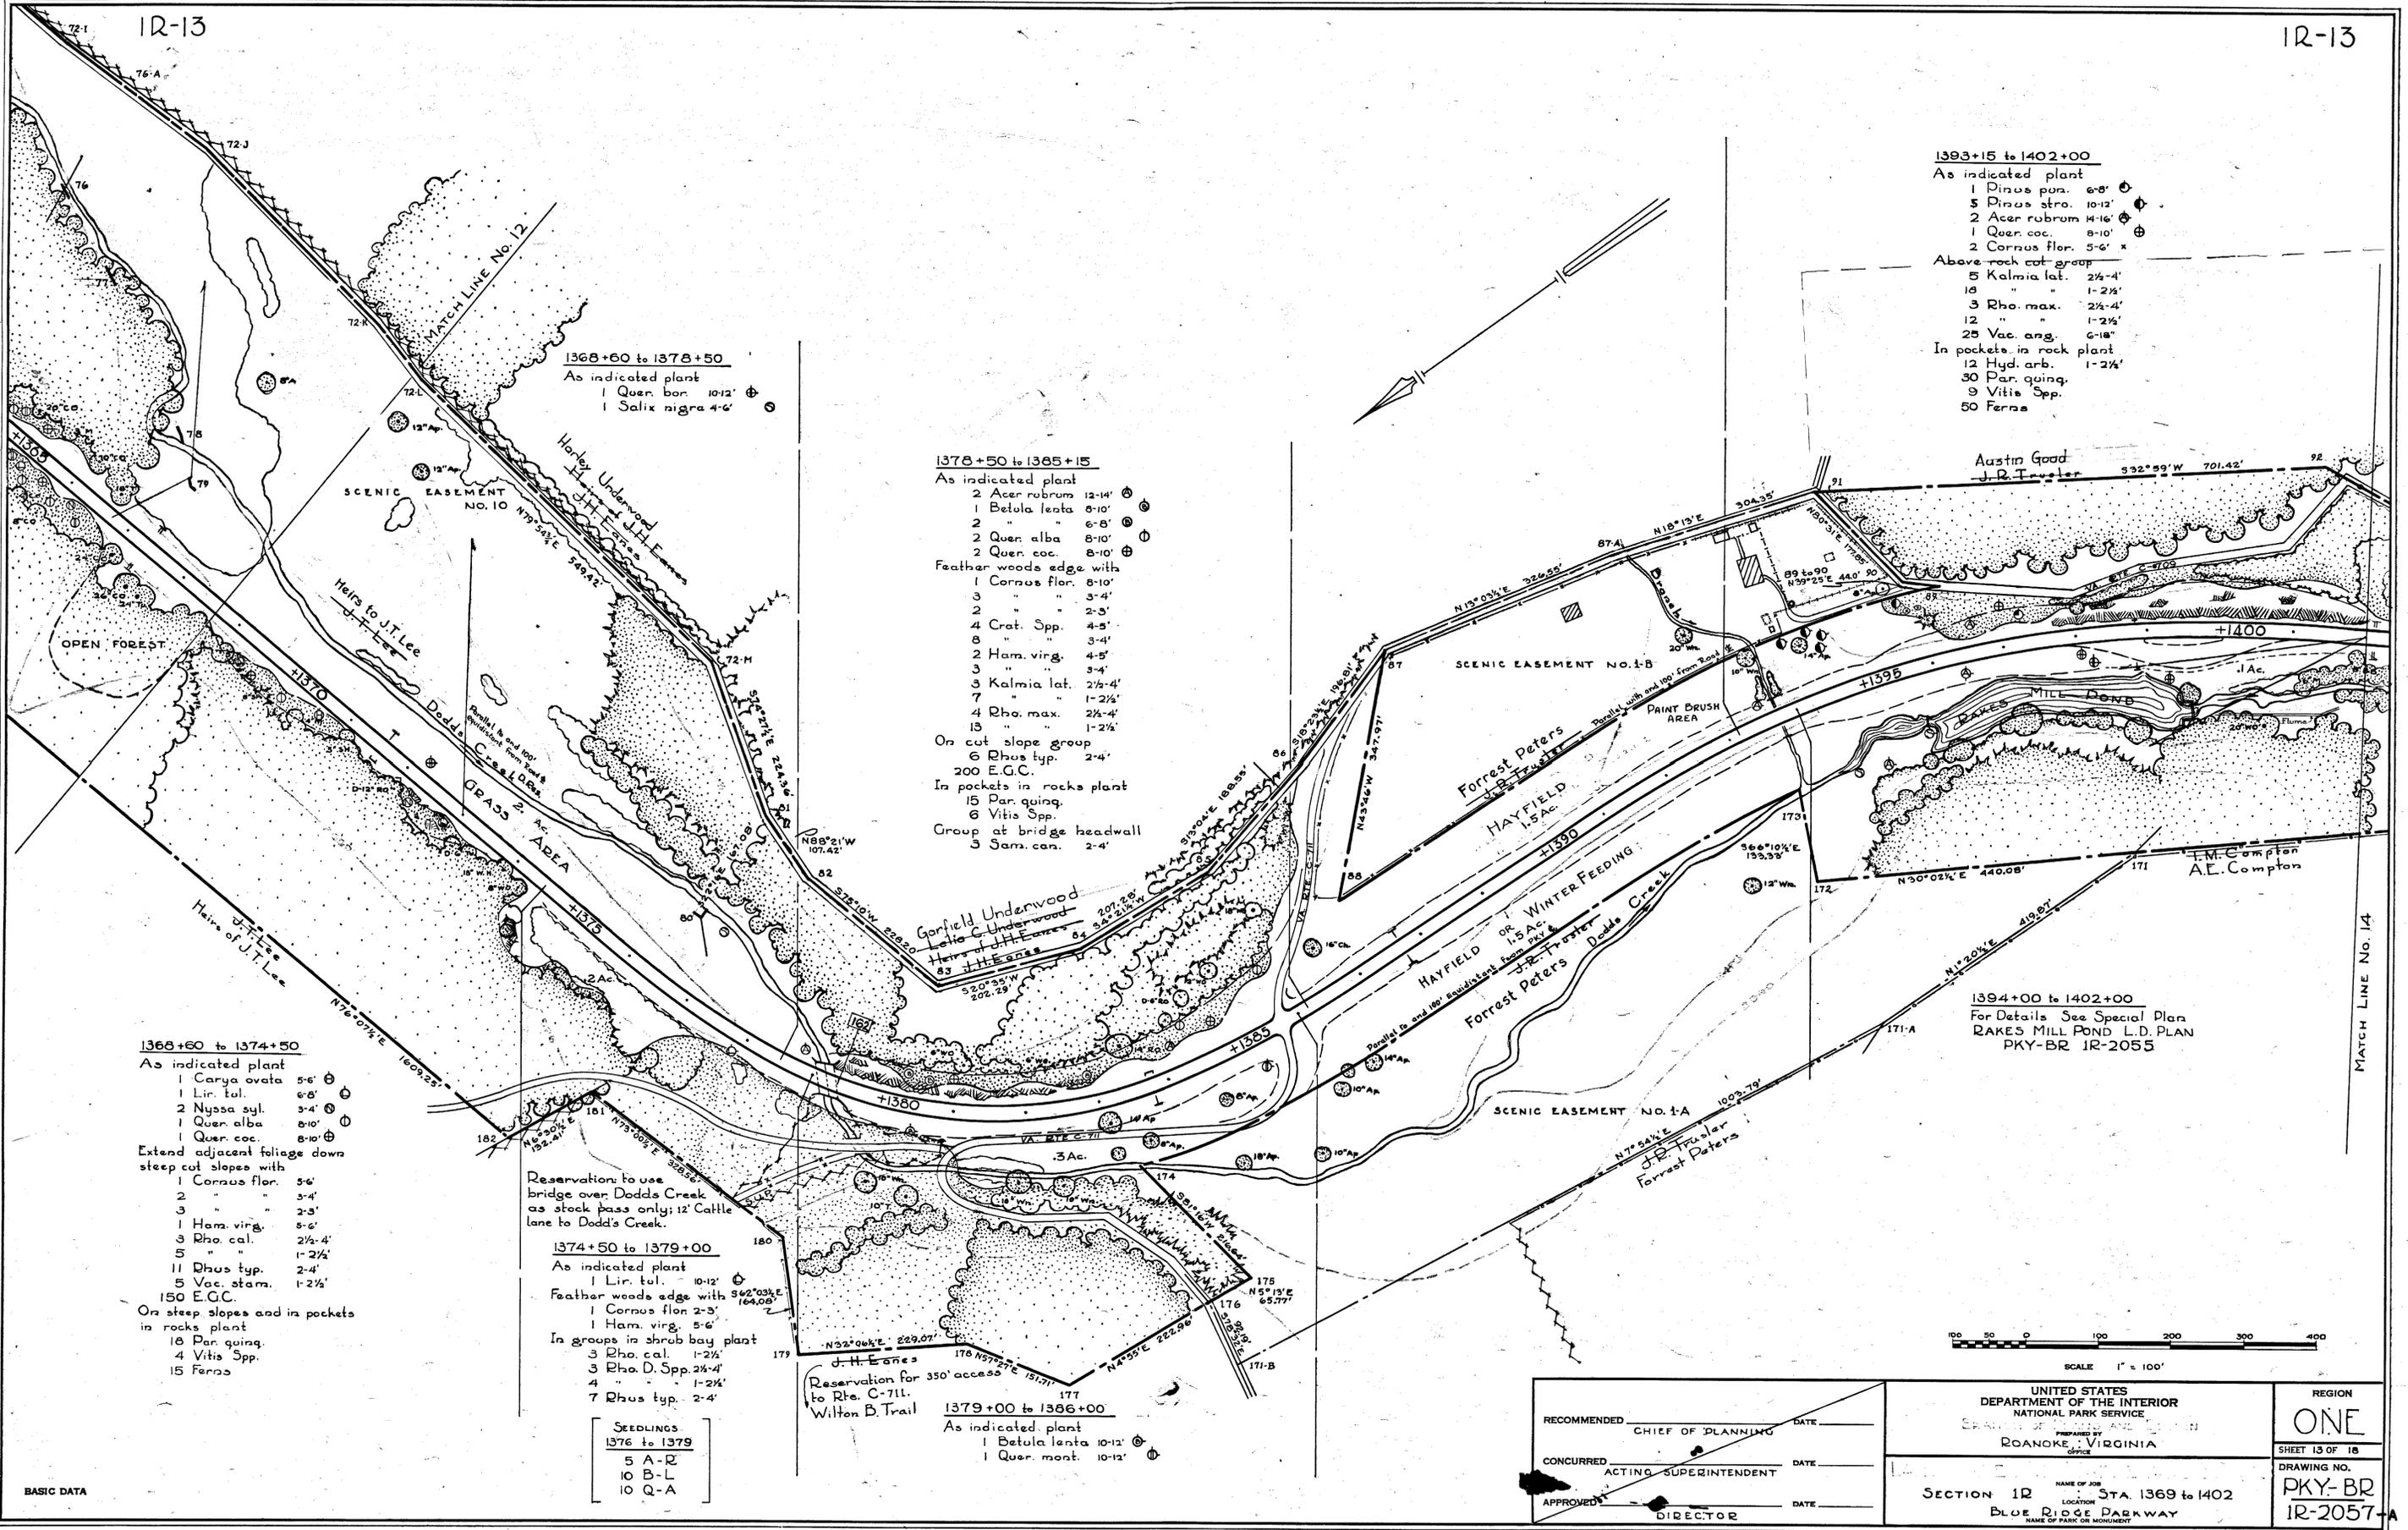

1368+60 to 1374+50

- As indicated plant
- 1 Carya ovata 5-6'
  - 1 Lir. tol. 6-8'
  - 2 Nyssa syl. 3-4'
  - 1 Querc. alba 8-10'
  - 1 Querc. coc. 8-10'
- Extend adjacent foliage down steep cut slopes with
- 1 Cornus flor. 5-6'
  - 2 " 3-4'
  - 3 " 2-3'
  - 1 Ham. virg. 5-6'
  - 3 Rho. cal. 2 1/2-4'
  - 5 " 1-2 1/2'
  - 11 Rhus typ. 2-4'
  - 5 Vac. stam. 1-2 1/2'
  - 150 E.G.C.
- On steep slopes and in pockets in rocks plant
- 18 Par. quing.
  - 4 Vitis Spp.
  - 15 Ferns

Reservation to use bridge over Dodd's Creek as stock pass only; 12' Cattle lane to Dodd's Creek.

1374+50 to 1379+00

- As indicated plant
- 1 Lir. tol. 10-12'
- Feather woods edge with
- 1 Cornus flor. 2-3'
  - 1 Ham. virg. 5-6'
- In groups in shrub bay plant
- 3 Rho. cal. 1-2 1/2'
  - 3 Rho. D. Spp. 2 1/2-4'
  - 4 " 1-2 1/2'
  - 7 Rhus typ. 2-4'

SEEDLINGS

- 5 A-R
- 10 B-L
- 10 Q-A

1378+50 to 1385+15

- As indicated plant
- 2 Acer rubrum 12-14'
  - 1 Betula lenta 8-10'
  - 2 " 6-8'
  - 2 Querc. alba 8-10'
  - 2 Querc. coc. 8-10'
- Feather woods edge with
- 1 Cornus flor. 8-10'
  - 3 " 3-4'
  - 2 " 2-3'
  - 4 Crat. Spp. 4-5'
  - 8 " 3-4'
  - 2 Ham. virg. 4-5'
  - 3 " 3-4'
  - 3 Kalmia lat. 2 1/2-4'
  - 7 " 1-2 1/2'
  - 4 Rho. max. 2 1/2-4'
  - 13 " 1-2 1/2'
- On cut slope group
- 6 Rhus typ. 2-4'
  - 200 E.G.C.
- In pockets in rocks plant
- 15 Par. quing.
  - 6 Vitis Spp.
- Group at bridge headwall
- 3 Sam. can. 2-4'

1393+15 to 1402+00

- As indicated plant
- 1 Pinus pon. 6-8'
  - 5 Pinus stro. 10-12'
  - 2 Acer rubrum 14-16'
  - 1 Querc. coc. 8-10'
  - 2 Cornus flor. 5-6' x
- Above rock cut group
- 5 Kalmia lat. 2 1/2-4'
  - 18 " 1-2 1/2'
  - 3 Rho. max. 2 1/2-4'
  - 12 " 1-2 1/2'
  - 25 Vac. ang. 6-18"
- In pockets in rock plant
- 12 Hyd. arb. 1-2 1/2'
  - 30 Par. quing.
  - 9 Vitis Spp.
  - 50 Ferns

1394+00 to 1402+00  
For Details See Special Plan  
RAKES MILL POND L.D. PLAN  
PKY-BR 12-2055

RECOMMENDED \_\_\_\_\_ DATE \_\_\_\_\_

CHIEF OF PLANNING

CONCURRED \_\_\_\_\_ DATE \_\_\_\_\_

ACTING SUPERINTENDENT

APPROVED \_\_\_\_\_ DATE \_\_\_\_\_

DIRECTOR

UNITED STATES DEPARTMENT OF THE INTERIOR  
NATIONAL PARK SERVICE

PREPARED BY  
ROANOKE, VIRGINIA OFFICE

REGION ONE

SHEET 13 OF 18

DRAWING NO. PKY-BR 12-2057-A

SECTION 12 STA. 1369 to 1402  
BLUE RIDGE PARKWAY

SEEDLINGS  
1401 to 1405  
5 P-S  
10 B-L  
20 L-T  
10 Q-A

1402+00 to 1405+60

- As indicated plant
- 1 Pinus stro. 4-8'
  - 1 Acer rubrum 14-16'
  - 1 Betula lenta 8-10'
  - 1 Nyssa syl. 5-6'
  - 1 Quer. alba 8-10'
  - 1 Quer. coc. 10-12'
  - 1 " " 8-10'
  - 1 Quer. mont. 10-12'
- Extend existing foliage toward road with
- 5 Kalmia lat. 2 1/2-4'
  - 13 " " 1-2 1/2"
  - 4 Rho. max. 2 1/2-4'
  - 11 " " 1-2 1/2"

1405+60 to 1410+75

- As indicated plant
- 2 Pinus stro. 10-12'
  - 2 " " 6-8'
  - 1 Acer rubrum 14-16'
  - 1 " " 12-14'
  - 1 Nyssa syl. 5-6'
  - 1 Quer. alba 10-12'
  - 1 Quer. bor. 10-12'
  - 1 Quer. coc. 10-12'
  - 1 " " 8-10'
- Feather woods edge with
- 1 " " 3-4'
  - 2 Cornus flor. 5-6'
  - 4 Kalmia lat. 2 1/2-4'
  - 8 " " 1-2 1/2"
  - 3 Rho. max. 2 1/2-4'
  - 6 " " 1-2 1/2"
  - 4 Rho. cal. 2 1/2-4'
  - 14 " " 1-2 1/2"
  - 8 Vac. corym. 2-4'
  - 250 E.G.C.
  - 10 Par. quing.
- On secondary road slope plant
- 3 Kalmia lat. 2 1/2-4'
  - 5 Vac. corym. 2-4'
  - 35 Vac. ang. 6-12"
  - 4 Par. quing.

1410+75 to 1417+50

- As indicated plant
- 3 Pinus stro. 10-12'
  - 1 " " 6-8'
  - 1 " " 4-5'
- In groups on secondary road slope plant
- 1 Cornus flor. 5-6'
  - 6 Crat. Spp. 4-5'
  - 4 Ilex mont. 3-4'
  - 125 E.G.C.
- On slope around culvert headwall plant in a group
- 5 Ilex vert. 3-4'

1417+50 to 1422+25

- As indicated plant
- 1 Pinus stro. 6-8'
- Fill existing foliage with
- 4 Cornus flor. 5-6'
  - 5 Rho. max. 2 1/2-4'
- On secondary road slope group
- 5 Kalmia lat. 2 1/2-4'
  - 10 " " 1-2 1/2"
  - 3 Rho. max. 2 1/2-4'
  - 7 " " 1-2 1/2"
  - 150 E.G.C.

1422+25 to 1429+00

- As indicated plant
- 1 Pinus pun. 6-8'
  - 1 Pinus stro. 10-12'
  - 2 " " 6-8'
- On steep cut slope plant in groups
- 3 Crat. Spp. 4-5'
  - 3 " " 3-4'
- To screen abandoned road plant
- 1 Cornus all. 6-8'
  - 15 Vac. ang. 6-12"


SEEDLINGS  
1424 to 1429  
30 P-S

1406+95 to 1410+00


- As indicated plant
- 1 Acer rubrum 14-16'
  - 2 Quer. alba 12-14'
  - 1 Quer. coc. 10-12'
- In groups plant
- 3 Crat. Spp. 3-4'
  - 4 Prunus amer. 3-4'

1421+80 to 1429+00


- As indicated plant
- 1 Pinus pun. 6-8'
  - 1 Pinus stro. 10-12'
  - 1 " " 6-8'
- On steep cut slope group
- 2 Crat. Spp. 4-5'
  - 1 " " 3-4'
- Seedling Planting
- Quer. alba
  - Quer. rubra
  - Lir. Tulip.
  - Acer rubrum
  - Pinus stro.

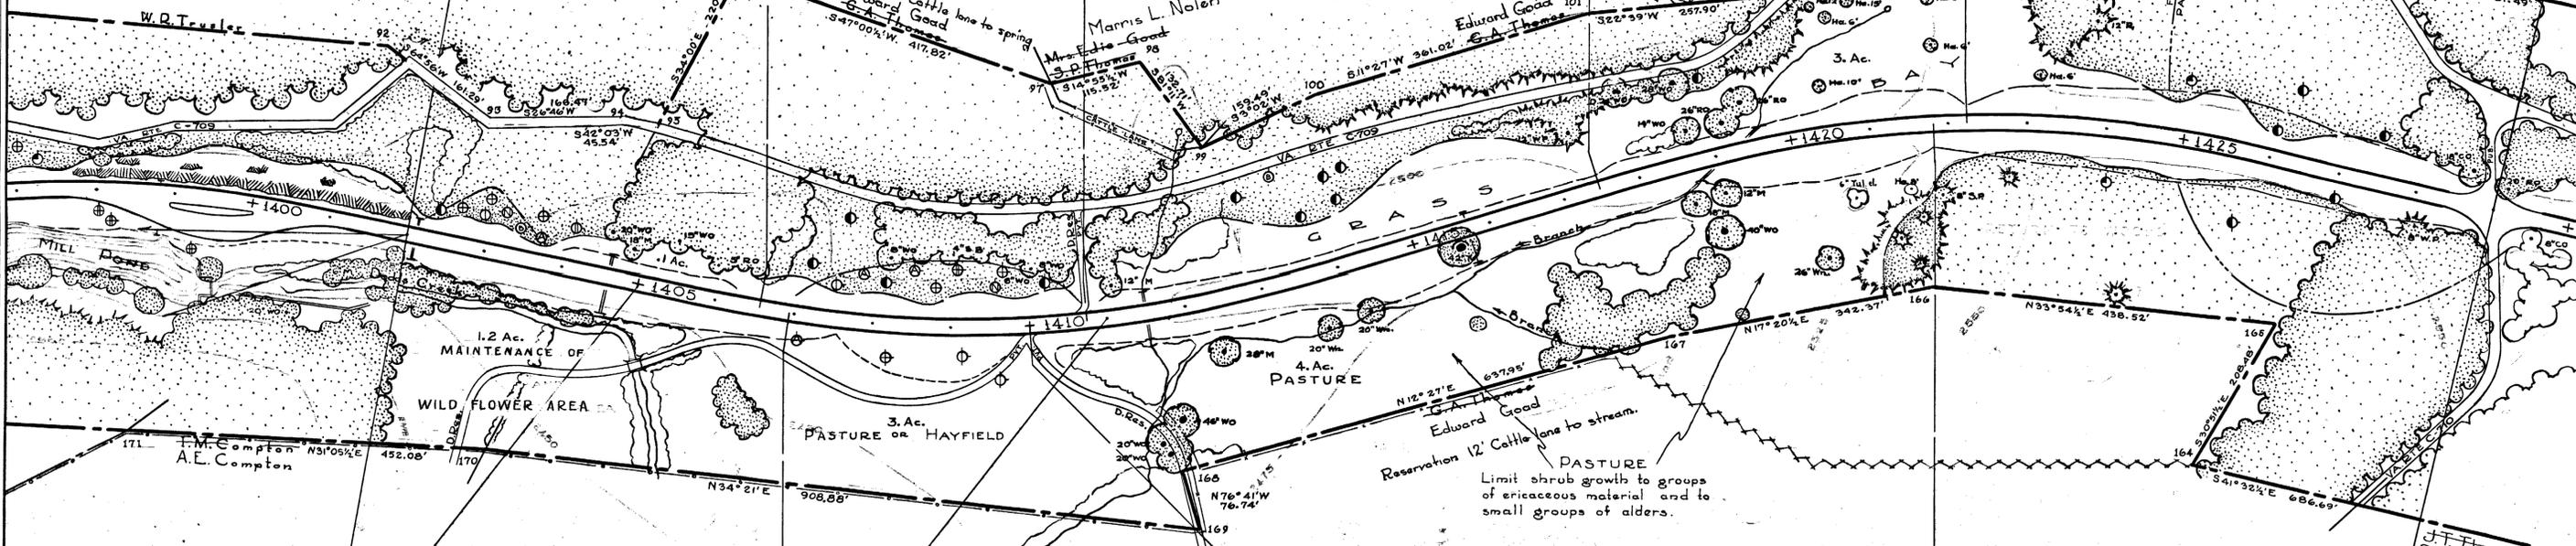

DESIGNED BY: DAVIS DATE: 11-6-42  
 FORESTRY  
 PLANS AND DESIGN  
 RESEARCH AND EDUCATION  
 PLANNING AND STATE COOPERATION  
 REGIONAL DIRECTOR  
 REVIEWED  
 SANITATION  
 CLEARED

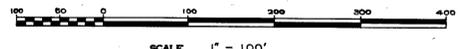

RECOMMENDED _____ DATE _____ CHIEF OF PLANNING	UNITED STATES DEPARTMENT OF THE INTERIOR NATIONAL PARK SERVICE	REGION <b>ONE</b>
CONCURRED _____ DATE _____ ACTING SUPERINTENDENT	PREPARED BY ROANOKE, VIRGINIA	SHEET 14 OF 18
APPROVED _____ DATE _____ DIRECTOR	NAME OF JOB SECTION 12 STA. 1402 to 1429 LOCATION BLUE RIDGE PARKWAY NAME OF PARK OR MONUMENT	DRAWING NO. PKY-BR 1R-2057-A

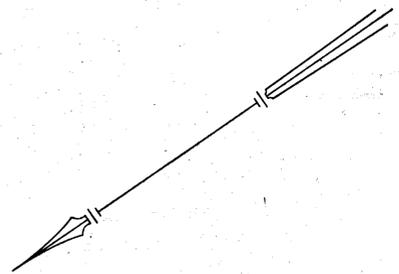

1429+00 to 1434+80

- As indicated plant
- 1 Acer rubrum 12-14'
- 1 Quer. alba 10-12'
- 1 Quer. coc. 10-12'
- On fill slope plant
- 1 Cornus flor. 5-6'
- 2 Rho. cal. 2 1/2-4'

PRIMITIVE BAPTIST CHURCH PROPERTY

Cor. to Cor.	BEARING	DISTANCE
108 to 108 A	S 13° 03' W	91.18'
A to B	S 14° 34' E	134.23'
B to C	S 29° 48' W	231.91'
C to D	N 65° 10' W	38.0'
D to E	S 20° 21' E	5.0'
E to F	S 55° 28' W	225.85'
F to G	S 51° 06' W	140.17'

1434+80 to 1441+70

- As indicated plant
- 2 Pinus stro. 6-8'
- 1 Lir. tul. 6-8'
- 2 Quer. mont. 10-12'
- Feather woods edge with
- 2 Cornus flor. 5-6'
- 3 " " 3-4'
- 4 " " 2-3'
- 1 Kalmia lat. 2 1/2-4'
- 2 " " 1-2 1/2'
- 5 Rho. cal. 2 1/2-4'
- 15 " " 1-2 1/2'
- 275 E.G.C.

Primitive Baptist Church reserves right to erect and maintain rail fence 40' distant from Parkway centerline.

1447+00 to 1449+60

- Extend existing foliage with
- 1 Amel. can. 6-8'
- 1 Cornus alt. 4-5'
- 1 Cornus flor. 5-6'
- 1 " " 3-4'

1441+70 to 1447+00

- As indicated plant
- 1 Acer rubrum 12-14'
- 1 Cornus flor. 5-6'
- In groups along woods edge plant
- 3 Cornus flor. 2-3'
- 4 Ilex mont. 3-4'
- 3 Rho. cal. 2 1/2-4'
- 12 " " 1-2 1/2'

1449+60 to 1460+00

- As indicated plant
- 1 Acer rubrum 12-14'
- 1 Quer. alba 12-14'
- 1 Quer. coc. 10-12'
- 1 Quer. mont. 10-12'
- 1 " " 6-8'
- Feather woods edge with
- 1 Amel. can. 4-5'
- 2 Cornus flor. 5-6'
- In groups on cut slope plant
- 1 Kalmia lat. 4 1/2-6'
- 5 " " 2 1/2-4'
- 3 " " 1-2 1/2'
- 2 Rho. max. 2 1/2-4'
- 2 Rho. cal. 5-8'
- 6 " " 2 1/2-4'
- 5 " " 1-2 1/2'
- 2 Vac. stam. 1-2 1/2'

1429+00 to 1435+40


- As indicated plant
- 1 Pinus stro. 10-12'
- 6-8'
- 1 Quer. alba 8-10'
- 1 Quer. mont. 10-12'
- 1 " " 6-8'
- 1 Cornus alt. 6-8'
- Feather woods edge with
- 1 Cornus alt. 6-8'
- 1 Cornus flor. 8-10'
- 2 " " 5-6'
- 1 " " 3-4'
- 4 Rho. cal. 5-8'
- 5 " " 2 1/2-4'
- 2 Sam. can. 2-4'

1435+40 to 1444+80

- As indicated plant
- 3 Pinus stro. 2-3'
- 1 Acer rubrum 12-14'
- 1 Quer. alba 10-12'
- 1 Quer. coc. 8-10'
- Extend existing foliage with
- 2 Amel. can. 6-8'
- 1 Cornus flor. 5-6'
- 2 " " 3-4'
- 4 Rho. cal. 2 1/2-4'
- 15 " " 1-2 1/2'

1444+80 to 1460+00

- As indicated plant
- 2 Acer rubrum 12-14'
- Extend adjacent types of shrubs to build up foliage points with
- 2 Cornus flor. 3-4'
- 2 Ham. virg. 3-4'
- At base of large C.O. at 1455 plant
- 1 Rho. max. 2 1/2-4'
- Feather shrub face with
- 2 Kalmia lat. 4 1/2-6'
- 5 " " 2 1/2-4'
- 1 " " 1-2 1/2'
- 3 Ilex mont. 3-4'
- 1 Rho. cal. 5-8'
- 2 " " 2 1/2-4'
- 2 " " 1-2 1/2'
- 9 Vib. nudum 5-6'

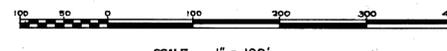

SCALE 1" = 100'

CLEARED  
DESIGNED BY  
DAVID L. BARKER  
DATE  
11-6-42

REVIEWED  
RESEARCH AND EDUCATION  
PLANNING AND STATE COORDINATION  
SANITATION

DESIGNED BY  
DAVID L. BARKER  
DATE  
11-6-42

BASIC DATA

RECOMMENDED CHIEF OF PLANNING DATE	UNITED STATES DEPARTMENT OF THE INTERIOR NATIONAL PARK SERVICE	REGION <b>ONE</b>
CONCURRED ACTING SUPERINTENDENT DATE	PREPARED BY DOANOK, VIRGINIA	SHEET 15 OF 18
APPROVED DIRECTOR DATE	NAME OF JOB SECTION 12 STA. 1429 to 1460 LOCATION BLUE RIDGE PARKWAY NAME OF PARK OR MONUMENT	DRAWING NO. PKY-BR 12-2057

1460+00 to 1466+00

- As indicated plant
- 2 Pinus stro. 4-5'
- 2 " 2-3'
- 1 Acer rubrum 12-14'
- 1 Nyssa syl. 3-4'
- 1 Querc. alba 6-10'
- 1 Querc. coc. 6-8'
- 1 Querc. bor. 10-12'
- 1 Querc. coc. 10-12'
- 2 " 8-10'
- Feather woods edge with
- 2 Amel. can. 4-5'
- 1 " 2-3'
- 3 Cornus flor. 5-6'
- 4 " 3-4'
- 2 " 2-3'
- In groups on cut slope plant
- 2 Kalmia lat. 4 1/2-6'
- 3 " 2 1/2-4'
- 5 " 1-2 1/2'
- 7 Ilex mont. 3-4'
- 3 Rho. cal. 5-8'
- 17 " 2 1/2-4'
- 12 " 1-2 1/2'
- 25 Vac. stem. 1-2 1/2'
- 450 E.G.C.

1466+00 to 1476+10

- To extend foliage points between bays plant in groups
- 2 Cornus flor. 5-6'
- 1 " 3-4'
- 1 " 2-3'
- 3 Crat. Spp. 4-5'
- 2 " 3-4'
- 4 Rho. nud. 1-2 1/2'

1476+10 to 1483+50

- As indicated plant
- 1 Pinus stro. 4-5'
- 1 " 2-3'
- 2 Acer rubrum 12-14'
- 1 Mag. acum. 8-10'
- 3 Nyssa syl. 3-4'
- 3 Lin. tol. 4-6'
- 1 Querc. alba 6-8'
- 2 Querc. bor. 10-12'
- 1 " 6-8'
- 4 Querc. coc. 6-8'
- 1 Querc. mont. 8-10'
- 1 Cornus flor. 3-4'
- 2 " 2-3'
- Feather woods edge with
- 1 Amel. can. 2-3'
- 1 Cornus flor. 3-4'
- 2 " 2-3'
- In groups along woods edge plant
- 1 Kalmia lat. 4 1/2-6'
- 7 " 2 1/2-4'
- 4 " 1-2 1/2'
- 1 Rho. max. 4 1/2-6'
- 6 " 2 1/2-4'
- 5 " 1-2 1/2'
- 1 Rho. cal. 5-8'
- 1 " 2 1/2-4'
- 5 Ilex mont. 3-4'
- 10 Vac. stem. 1-2 1/2'

1483+50 to 1489+15

- As indicated plant
- 1 Pinus stro. 4-5'
- 1 Querc. bor. 10-12'
- 1 " 8-10'
- Extend adjacent vegetation with
- 1 Kalmia lat. 4 1/2-6'
- 4 " 2 1/2-4'
- 2 " 1-2 1/2'
- 1 Rho. cal. 5-8'
- 2 " 2 1/2-4'
- 3 " 1-2 1/2'

1489+15 to 1493+50

- As indicated plant
- 1 Pinus stro. 10-12'
- 1 " 4-5'
- 1 Acer rubrum 12-14'
- 1 Nyssa syl. 3-4'
- 1 Querc. coc. 10-12'
- Feather woods edge with
- 1 Amel. can. 6-8'
- 2 " 4-5'
- 1 Cornus flor. 5-6'
- 2 " 3-4'
- 2 Rho. cat. 2-3'
- 4 " 1-2'
- 1 Rho. max. 2 1/2-4'
- 1 " 1-2 1/2'
- 3 Kalmia lat. 2 1/2-4'
- 5 " 1-2 1/2'
- 3 Ilex mont. 3-4'
- 3 Rho. cal. 5-8'
- 5 " 2 1/2-4'
- 16 " 1-2 1/2'
- 7 Vac. stem. 1-2 1/2'
- 275 E.G.C.

1471+00 to 1482+20

- As indicated plant
- 1 Pinus stro. 6-8'
- 2 " 4-5'
- 1 Acer rubrum 12-14'
- 1 Mag. acum. 8-10'
- To break hard shrub line plant
- 1 Kalmia lat. 2 1/2-4'
- 2 " 1-2 1/2'
- 1 Rho. max. 2 1/2-4'
- 1 Rho. cal. 1-2 1/2'
- 3 " 2 1/2-4'
- 2 " 1-2 1/2'
- 2 Vac. stem. 1-2 1/2'

1482+20 to 1489+90

- As indicated plant
- 1 Acer rubrum 14-16'
- Pull adjacent shrub types up fill slope with
- 1 Kalmia lat. 2 1/2-4'
- 2 " 1-2 1/2'
- 1 Ilex mont. 3-4'
- 1 Rho. cal. 5-8'
- 4 " 2 1/2-4'



1489+90 to 1493+50

- As indicated plant
- 1 Pinus stro. 4-5'
- 1 Querc. bor. 6-8'
- On cut slope plant in groups
- 3 Kalmia lat. 2 1/2-4'
- 10 " 1-2 1/2'
- 1 Rho. cal. 5-8'
- 1 " 2 1/2-4'
- 7 " 1-2 1/2'

1460+00 to 1471+00

- As indicated plant
- 2 Pinus stro. 2-3'
- 1 Querc. alba 10-12'
- Extend adjacent types of shrubs with
- 1 Amel. can. 4-5'
- 2 Cornus flor. 5-6'
- 3 " 3-4'
- 1 Kalmia lat. 2 1/2-4'
- 1 " 1-2 1/2'
- 1 Rho. max. 2 1/2-4'
- 1 " 1-2 1/2'
- 7 Rho. cal. 2 1/2-4'
- 10 " 1-2 1/2'
- 6 Vac. stem. 1-2 1/2'

CLEARED  
RECREATIONAL PLANNING AND STATE COOPERATION  
RESEARCH AND EDUCATION  
SANITATION  
DESIGNED BY  
DAVID L. CALE  
JL-G-412  
BASIC DATA

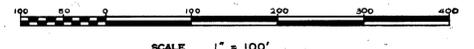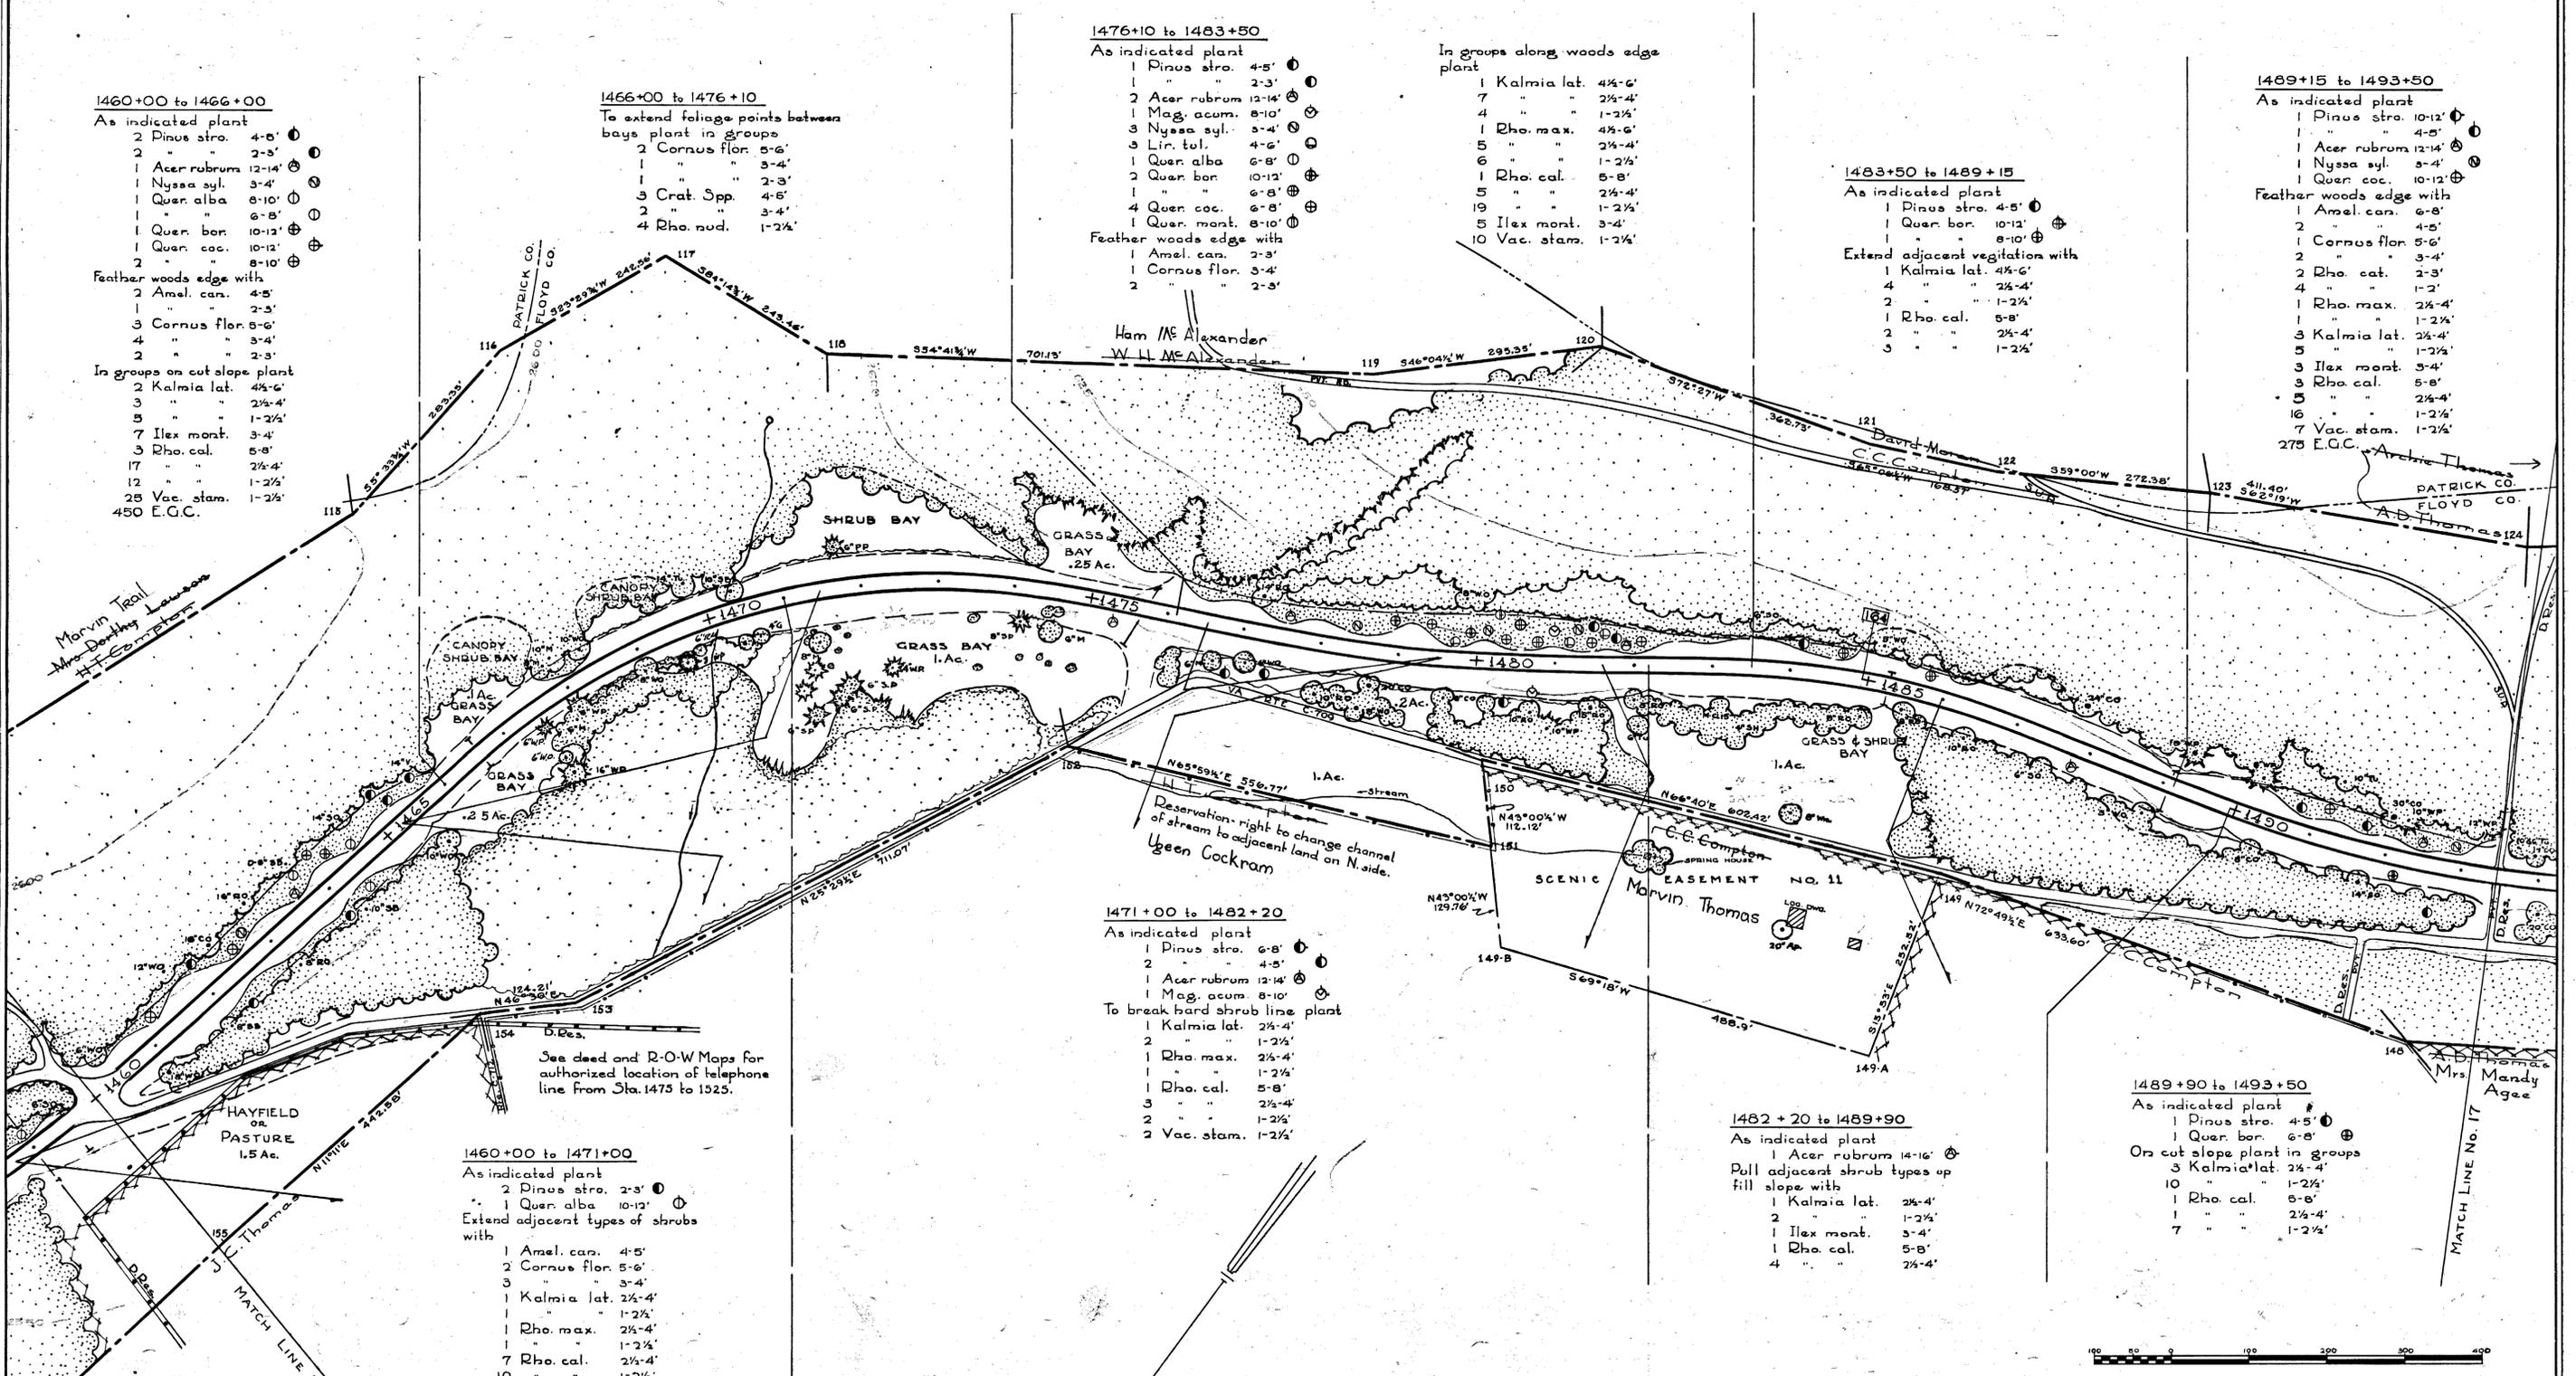

RECOMMENDED _____ DATE _____ CHIEF OF PLANNING	UNITED STATES DEPARTMENT OF THE INTERIOR NATIONAL PARK SERVICE	REGION <b>ONE</b>
CONCURRED _____ DATE _____ ACTING SUPERINTENDENT	PREPARED BY ROANOKE, VIRGINIA	SHEET 16 OF 18
APPROVED _____ DATE _____ DIRECTOR	SECTION 12 BLUE RIDGE PARKWAY	DRAWING NO. PKY-BR 12-2057-A

- 1493 + 50 to 1498 + 00  
To extend adjacent vegetation plant in groups
- 2 Kalmia lat. 2 1/2 - 4'
  - 5 " " 1 - 2 1/2'
  - 1 Rho. cal. 2 - 3'
  - 3 " " 1 - 2'
  - 2 Rho. max. 2 1/2 - 4'
  - 2 Rho. cal. 2 1/2 - 4'
  - 5 " " 1 - 2 1/2'

- 1498 + 00 to 1504 + 50  
As indicated plant
- 1 Acer rubrum 14-16'
  - 1 " " 12-14'
  - 1 Nyssa syl. 3-4'
  - 1 Quer. alba 12-14'
  - 1 Quer. bor. 6-8'
  - 1 Quer. coc. 10-12'
  - 1 Quer. mont. 6-8'
- Feather woods edge with
- 2 Amel. can. 6-8'
  - 1 " " 4-5'
  - 1 " " 2-3'
  - 1 Cornus flor. 8-10'
  - 1 " " 5-6'
  - 4 " " 3-4'
  - 5 " " 2-3'
- Extend shrubby mass with
- 5 Kalmia lat. 2 1/2 - 4'
  - 15 " " 1 - 2 1/2'
  - 1 Rho. max. 2 1/2 - 4'
  - 7 Ilex mont. 3-4'
  - 3 Rho. cal. 5-8'
  - 14 " " 2 1/2 - 4'
  - 15 " " 1 - 2 1/2'
  - 2 Rho. mod. 1-2'
  - 15 Par. quinq.
  - 6 Vitis Spp.
  - 450 F.C.C.

- 1504 + 50 to 1515 + 70  
As indicated plant
- 1 Acer rubrum 14-16' mult. stem.
  - 1 Quer. coc. 10-12'

- 1515 + 70 to 1424 + 00  
As indicated plant
- 2 Tsuga car. 2-3'
  - 3 Acer rubrum 8-10'
  - 3 Lin. tul. 4-6'
  - 1 Mag. acora. 8-10'
  - 2 Quer. alba 6-8'
  - 1 Quer. coc. 10-12'
  - 6-8'

SEEDLINGS  
1506 to 1515  
60 P-5


SEEDLINGS  
1515 to 1518  
15 P-5

- 1505 + 75 to 1513 + 00  
As indicated plant
- 1 Acer rubrum 12-14'
  - 1 Quer. alba 8-10'


SEEDLINGS  
1513 to 1521  
15 P-5

- 1499 + 50 to 1505 + 75  
As indicated plant
- 1 Acer rubrum 12-14'
- Feather woods edge with
- 1 Cornus flor. 5-6'
  - 1 Kalmia lat. 2 1/2 - 4'
  - 2 " " 1 - 2 1/2'
  - 1 Rho. cal. 5-8'
  - 4 " " 2 1/2 - 4'
  - 7 " " 1 - 2 1/2'

- 1493 + 50 to 1499 + 50  
As indicated plant
- 1 Acer rubrum 14-16'
  - 1 Quer. coc. 10-12'
  - 1 " " 8-10'
- Extend adjacent vegetation with
- 2 Kalmia lat. 4 1/2 - 6'
  - 5 " " 2 1/2 - 4'
  - 9 " " 1 - 2 1/2'
  - 3 Ilex mont. 3-4'
  - 1 Rho. cal. 5-8'
  - 4 " " 2 1/2 - 4'
  - 10 " " 1 - 2 1/2'

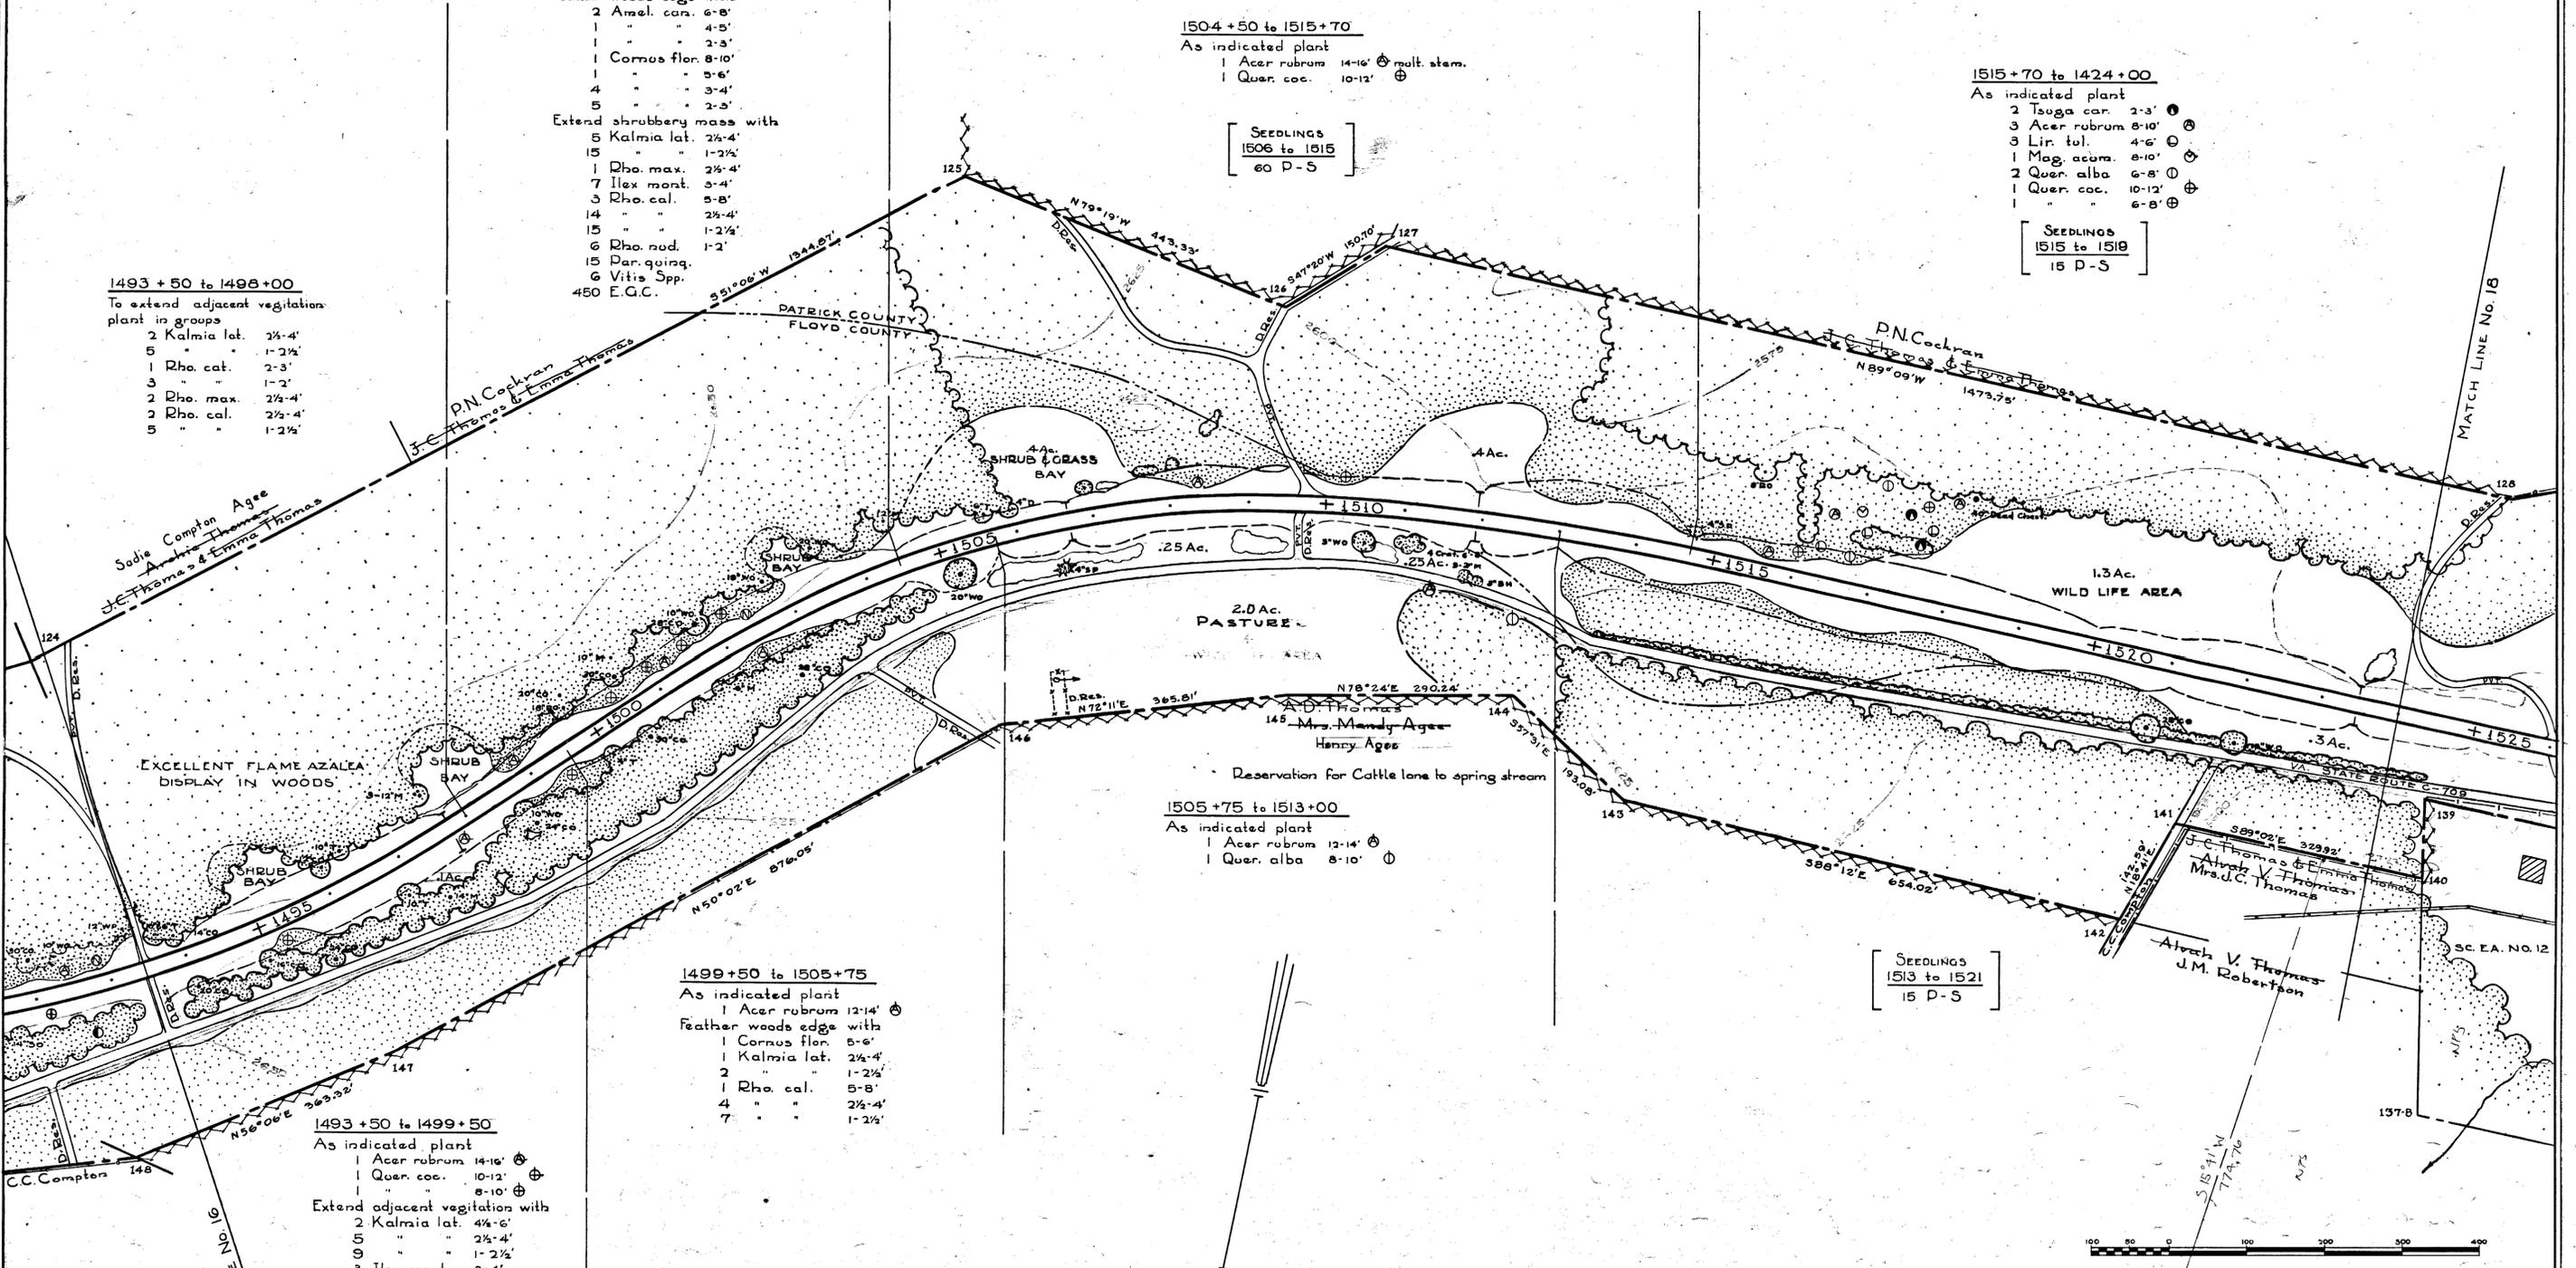

DESIGNED BY DAVIDS DATE 11-6-42  
 PLANS AND DESIGN  
 ENGINEERING  
 REVIEWED  
 RECREATIONAL PLANNING AND STATE COOPERATION  
 FORESTRY  
 HISTORY  
 SANITATION  
 REGIONAL DIRECTOR  
 CLEARED

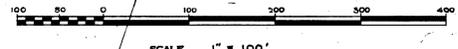

RECOMMENDED _____ DATE _____ CHIEF OF PLANNING	UNITED STATES DEPARTMENT OF THE INTERIOR NATIONAL PARK SERVICE PREPARED BY ROANOKE, VIRGINIA OFFICE	REGION <b>ONE</b> SHEET 17 OF 18 DRAWING NO. PKY-BR 1R-2057
CONCURRED _____ DATE _____ ACTING SUPERINTENDENT	SECTION 1R NAME OF JOB STA. 1494 to 1524 BLUE RIDGE PARKWAY NAME OF PARK OR MONUMENT	
APPROVED _____ DATE _____ DIRECTOR		

BASIC DATA

12-18

12-18

1524+00 to 1534+35  
 As indicated plant  
 1 Pinus stro. 4-5'  
 1 Acer rubrum 12-14'  
 2 Lin. tol. 6-8'  
 1 Nyssa syl. 3-4'  
 Extend existing dogwoods with  
 1 Cornus flor. 5-6'  
 3-4'  
 On stumps plant  
 6 Par. going.


SEEDLINGS  
 1527 to 1535  
 120 P-P  
 50 P-S  
 Plant on eroded  
 hillside.

SEEDLINGS  
 1536 to 1541  
 50 P-S

1524+00 to 1533+75  
 As indicated plant  
 2 Acer rubrum 14-16'  
 1 Cornus flor. 3-4'

1533+75 to 1542+35  
 As indicated plant  
 1 Cornus flor. 8-10'  
 Extend woods point with  
 3 Cornus flor. 3-4'

20 Flowering Dogwood  
 100 Flame Azalea  
 Seedlings  
 25 White Oak  
 20 Chestnut Oak  
 15 Red Maple  
 15 Tulip Tree

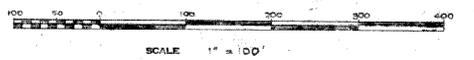

DESIGNED BY  
 DAVIS  
 11-9-42

REVIEWED  
 SECURITY AND DISCUSSION  
 PLANNING AND EXECUTION  
 REGIONAL DIRECTOR

BASIC DATA

RECOMMENDED _____ DATE _____	UNITED STATES DEPARTMENT OF THE INTERIOR NATIONAL PARK SERVICE PREPARED BY ROANOKE, VIRGINIA <small>Office</small>	REGION ONE
CONCURRED _____ DATE _____		SHEET 18 OF 18
APPROVED _____ DATE _____		DRAWING NO. PKY-BB 12-2057
CHIEF OF PLANNING ACTING SUPERINTENDENT DIRECTOR		SECTION 12 FRAME OR JOB LOCATION STA. 1524 to 1542 BLUE RIDGE PARKWAY <small>NAME OF PARK OR MONUMENT</small>

12-18

TRIM LINE