



DOTTED LINES INDICATE EXISTING CONDITIONS.
SOLID LINES INDICATE NEW CONDITIONS.

EXISTING FRAME PORTIONS ON THIS SIDE TO BE RAZED
AND CELLAR BENEATH TO BE FILLED IN - MATERIALS TO BE
UTILIZED IN REMODELLING STONE PORTION.

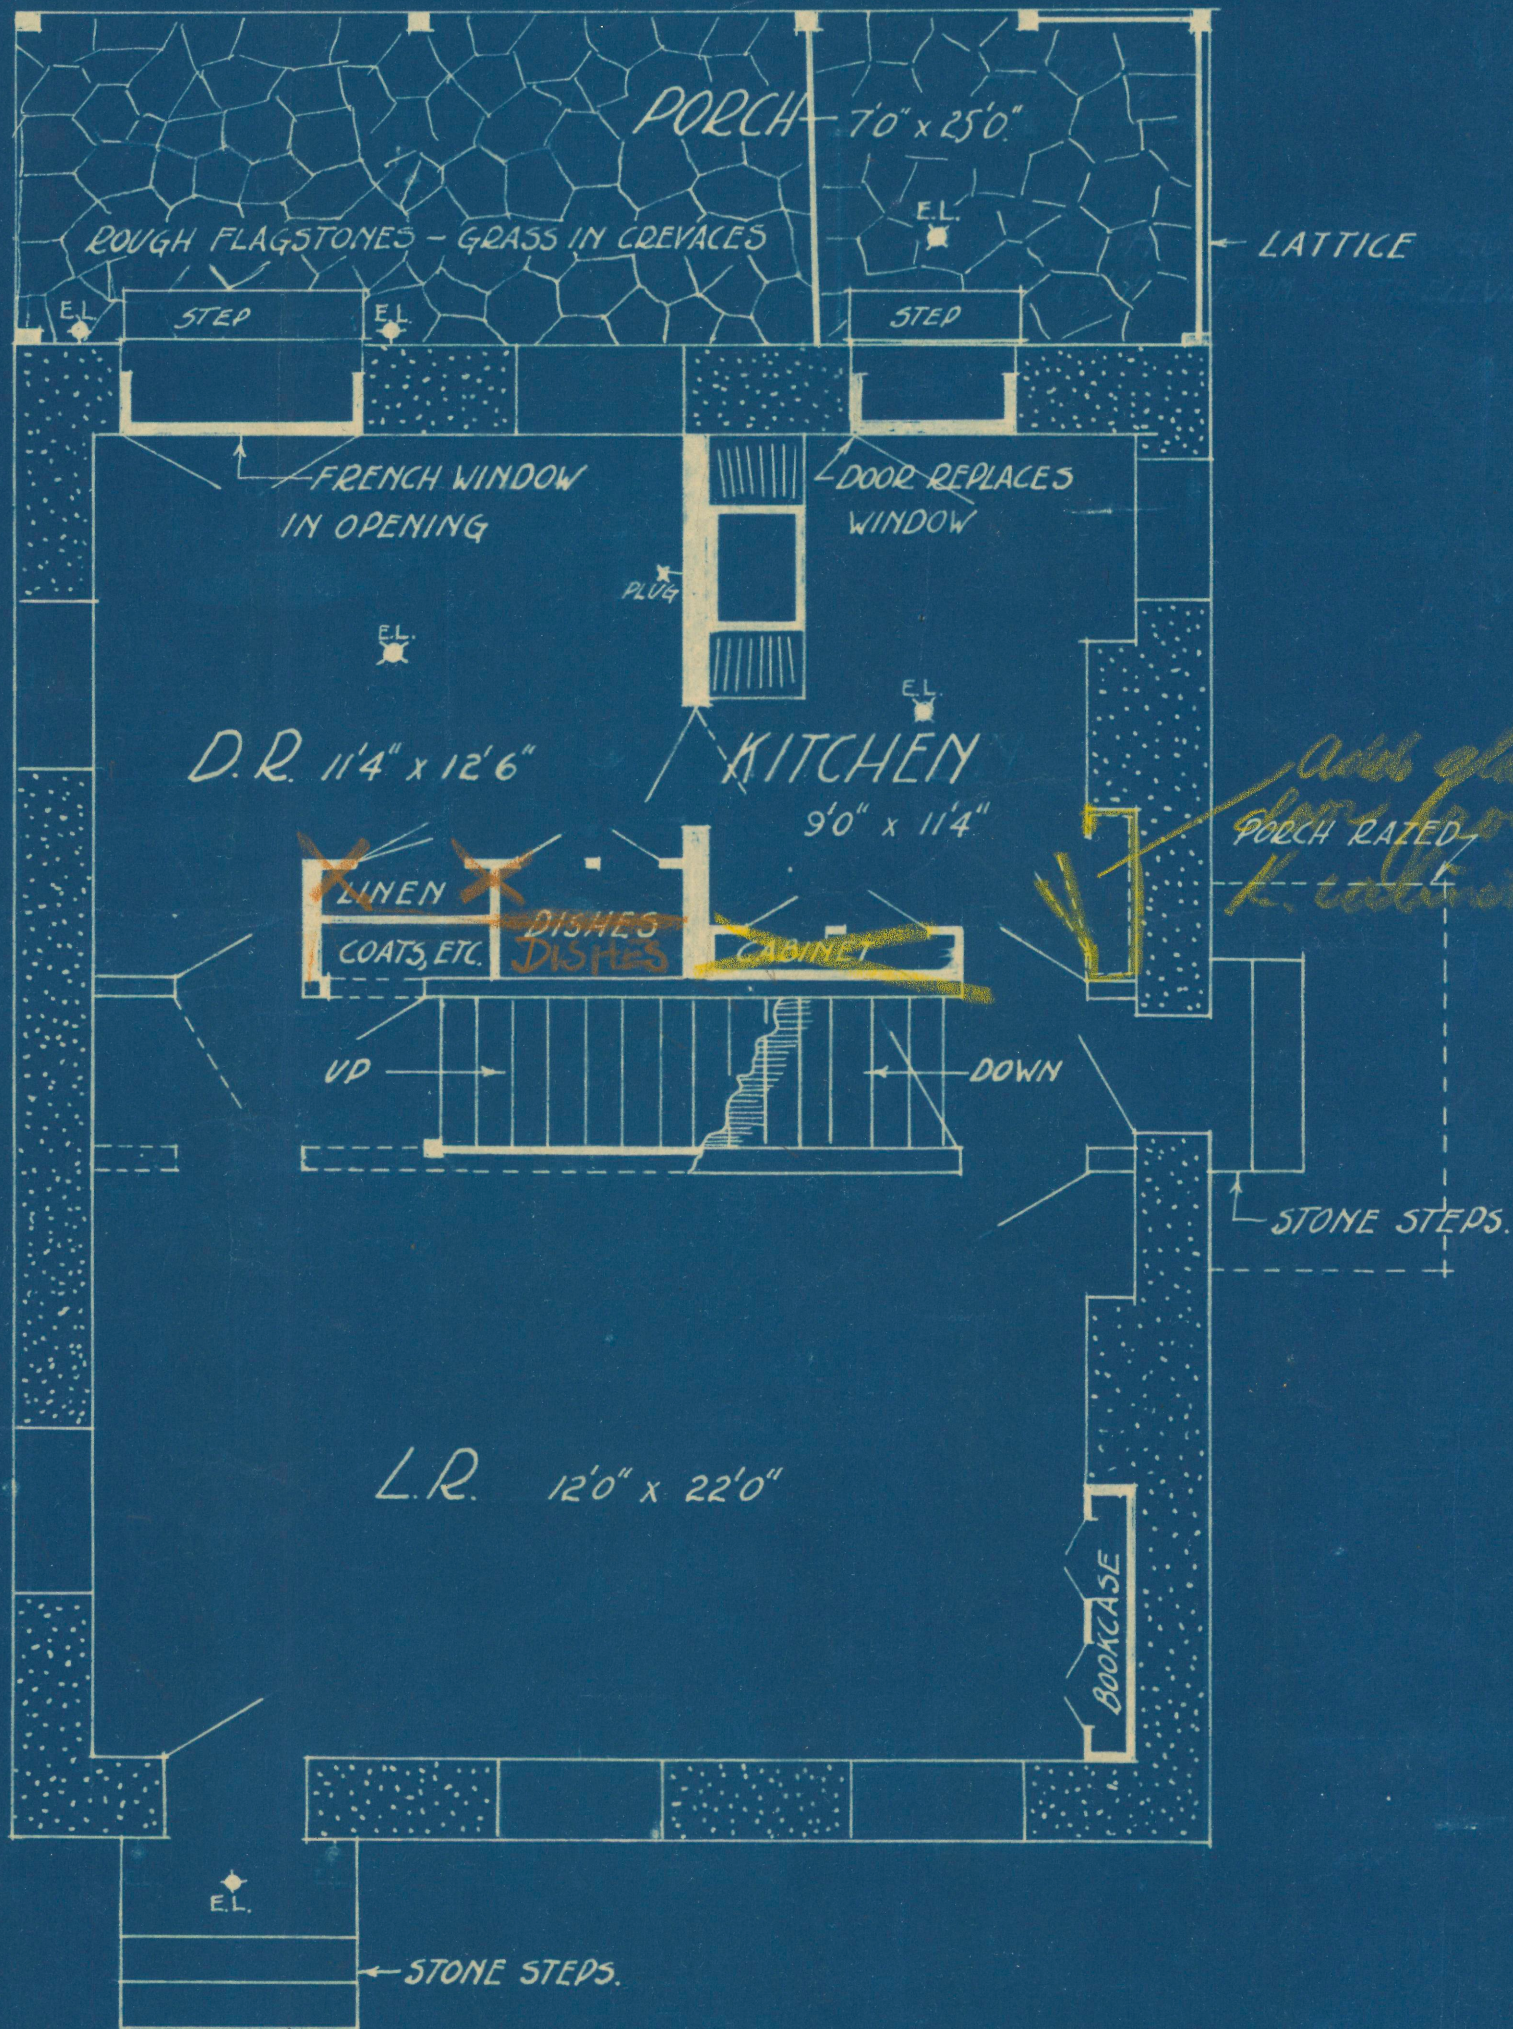

FIRST FLOOR

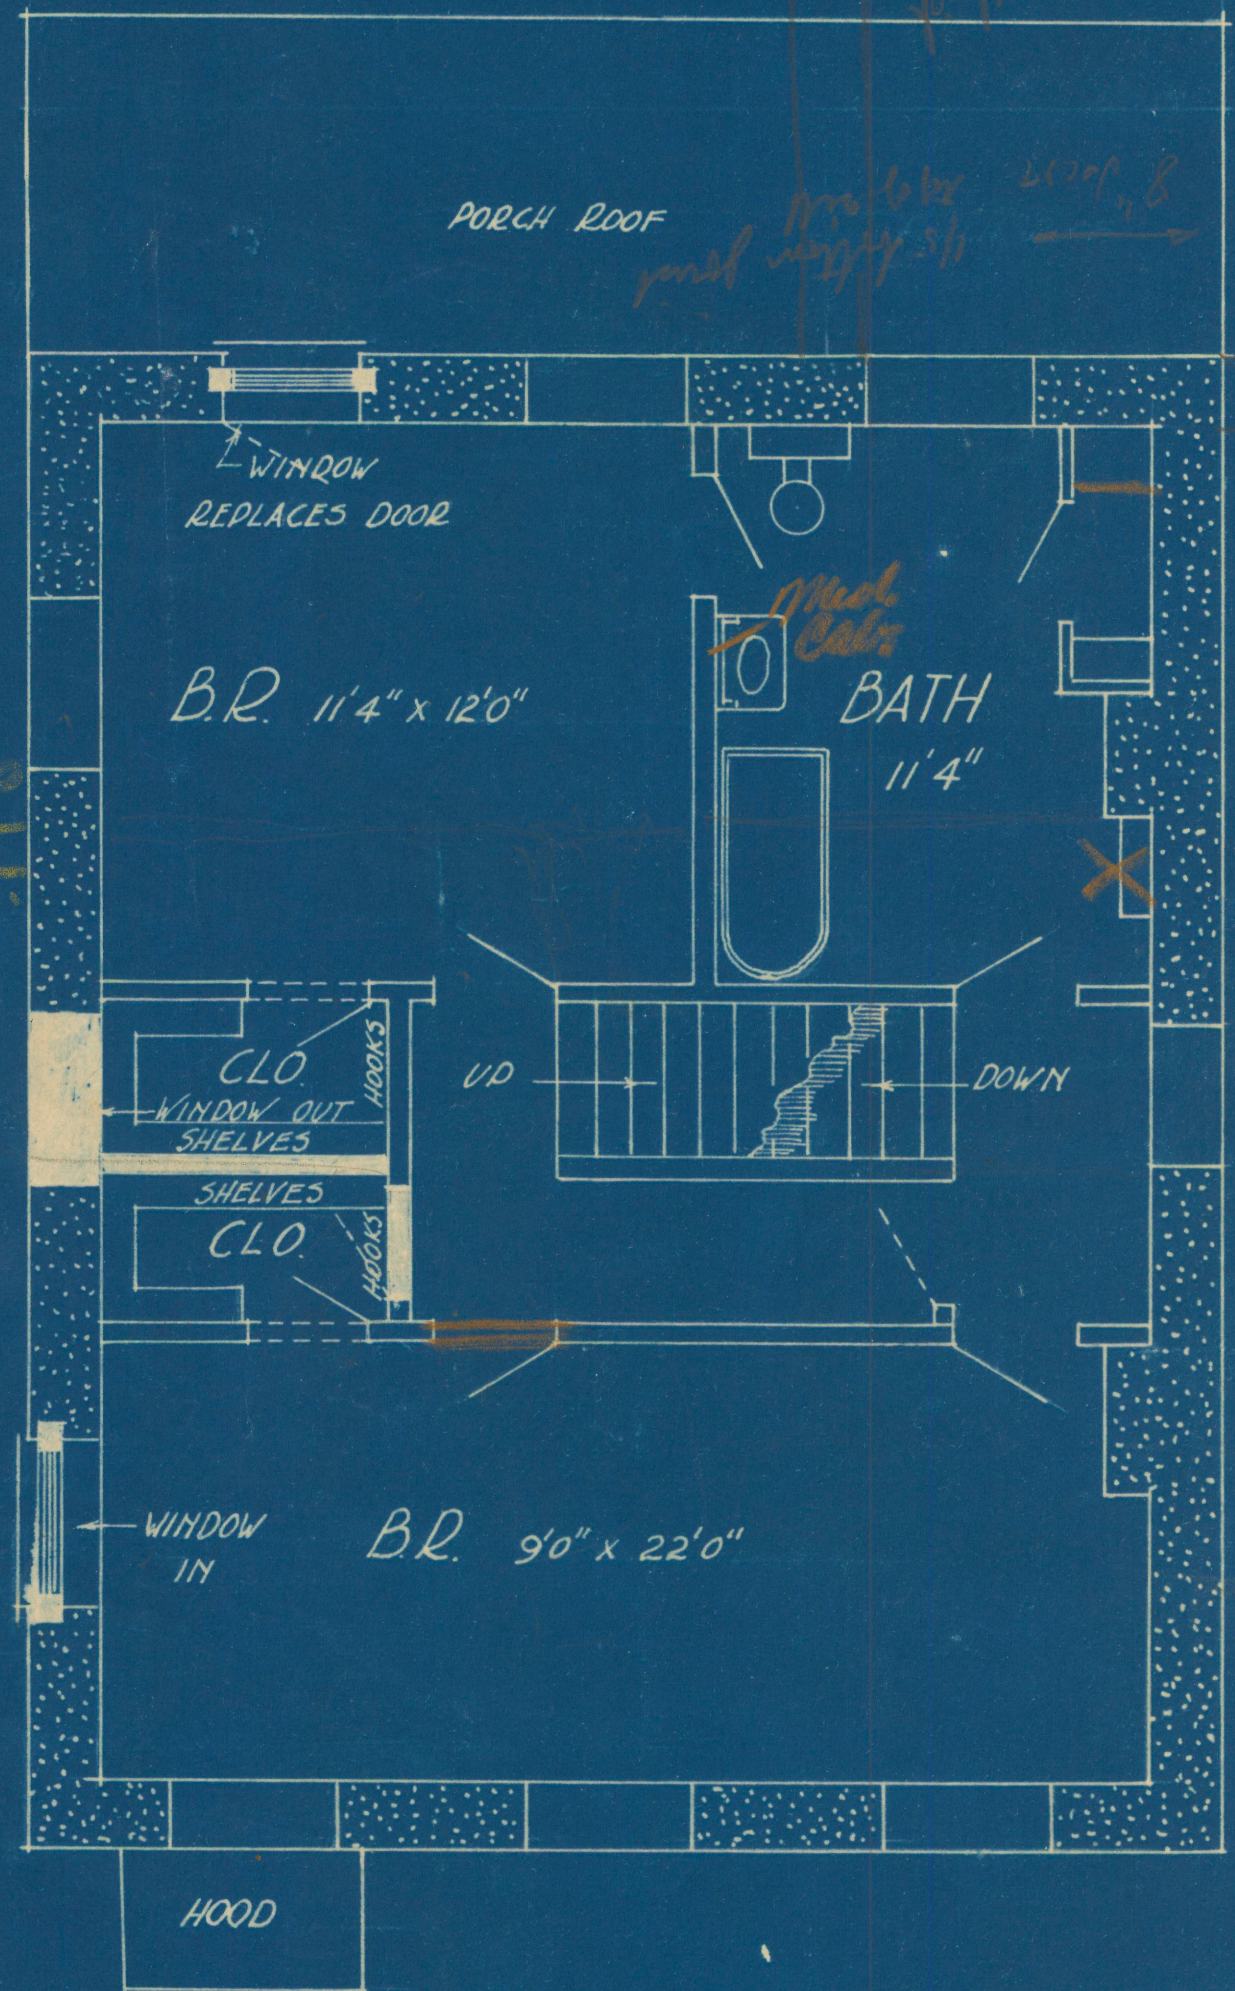

SECOND FLOOR

SUPT'S. QUARTERS,
VALLEY FORGE PARK
1/4" = 1' R.S. BURNS.

71+77-19-1-2