



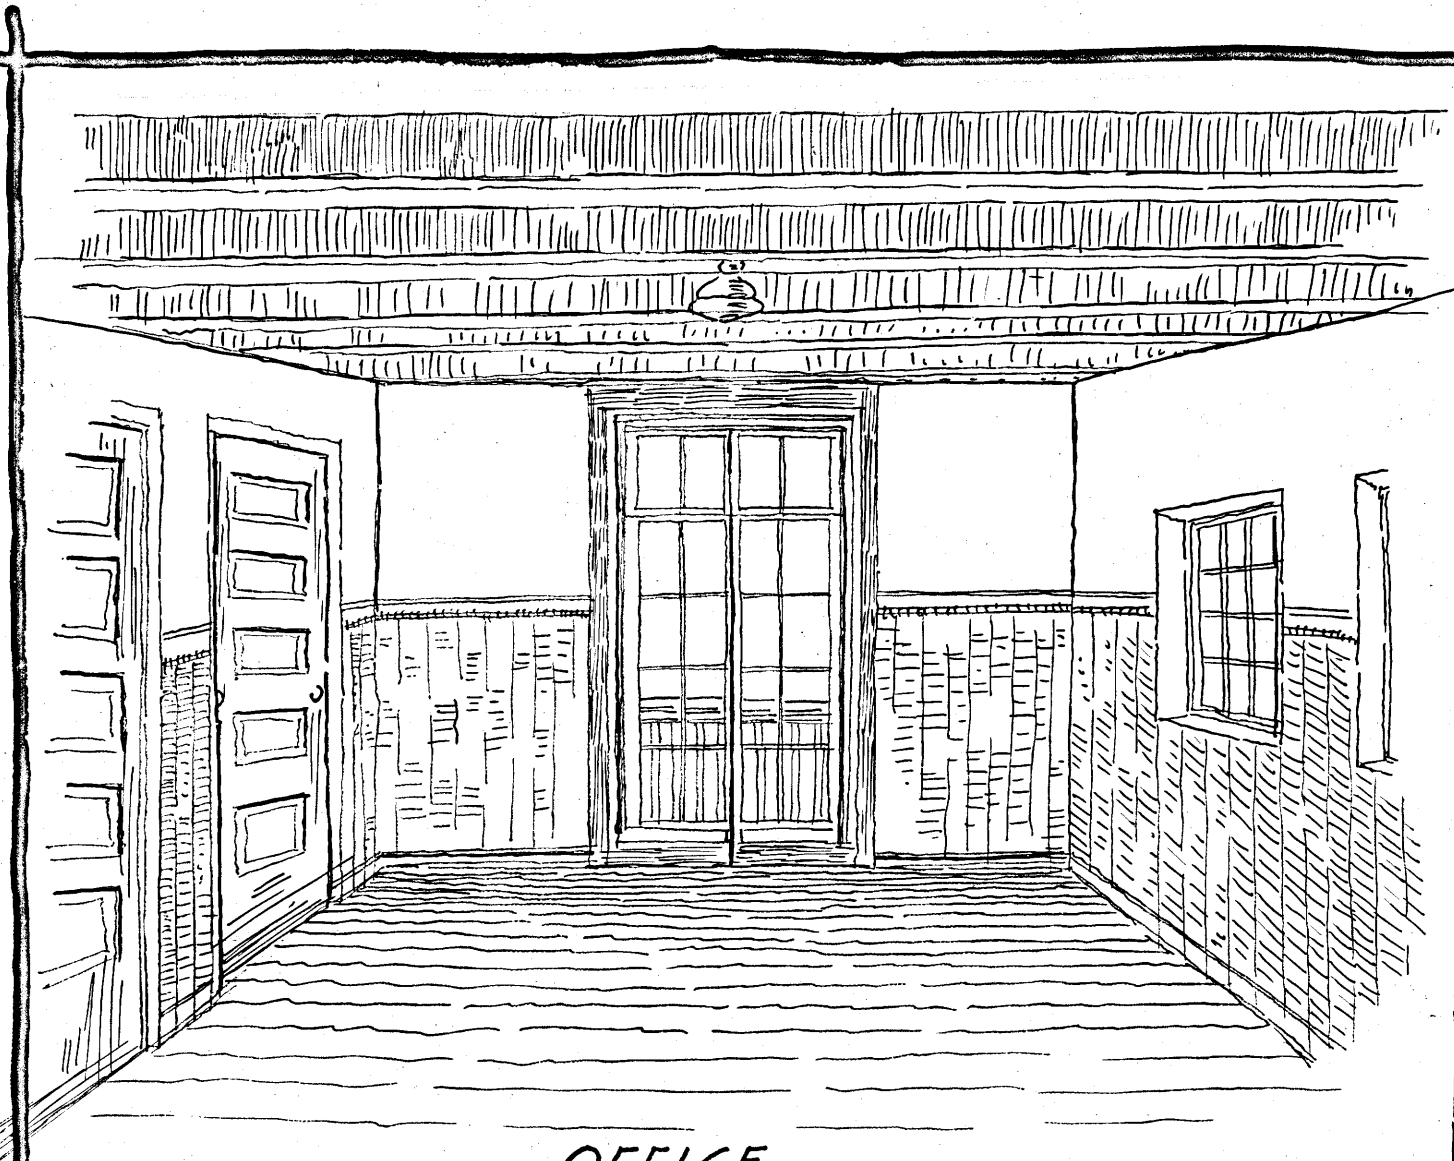


OFFICE


NOTE:
MUSEUM CEILING TO BE RAISED
FROM PRESENT HEIGHT OF NINE FEET
TO HEIGHT OF PLATE ON STONE WALL.

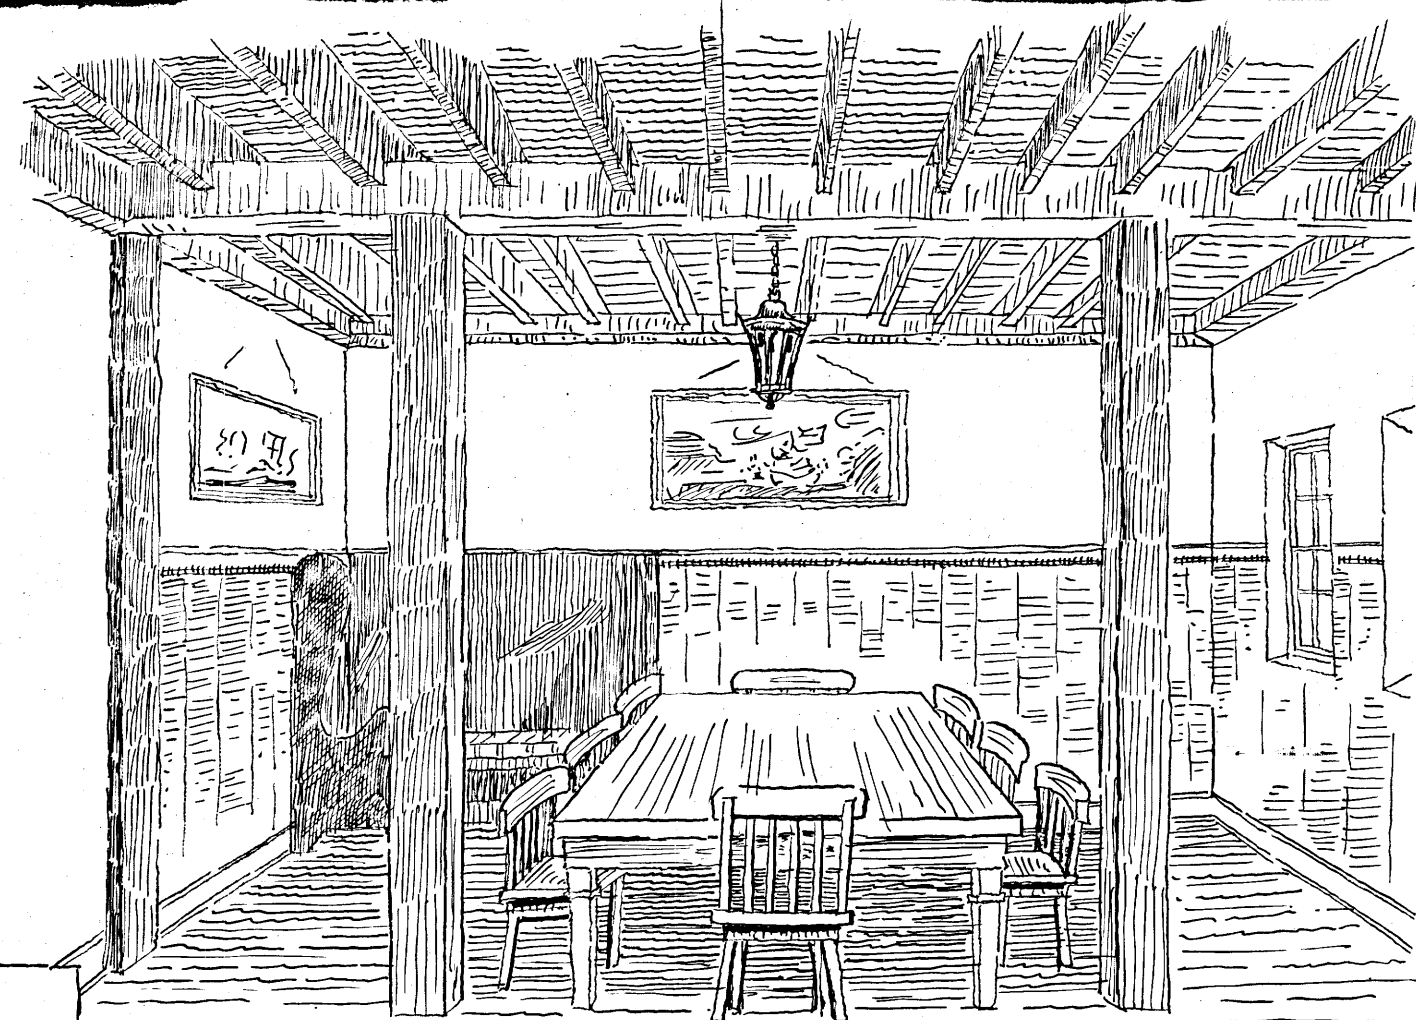


MEETING ROOM

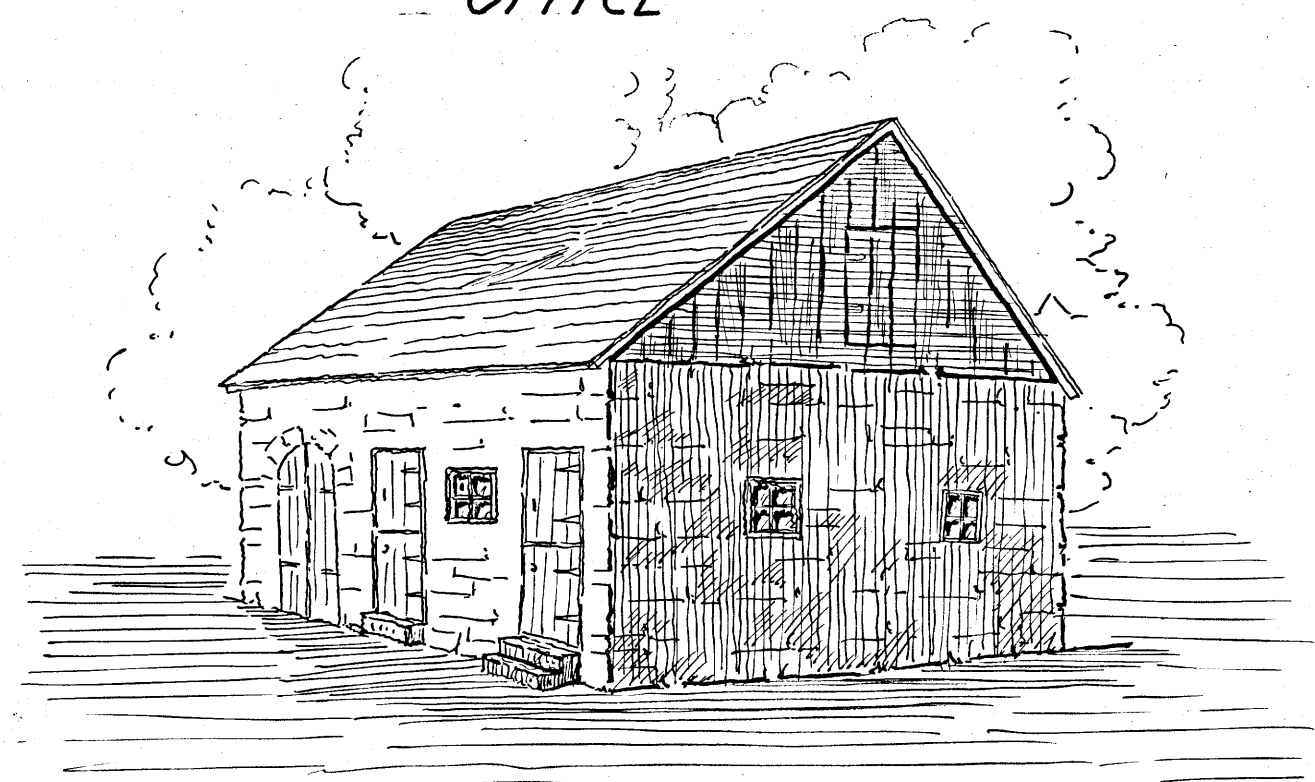


MUSEUM

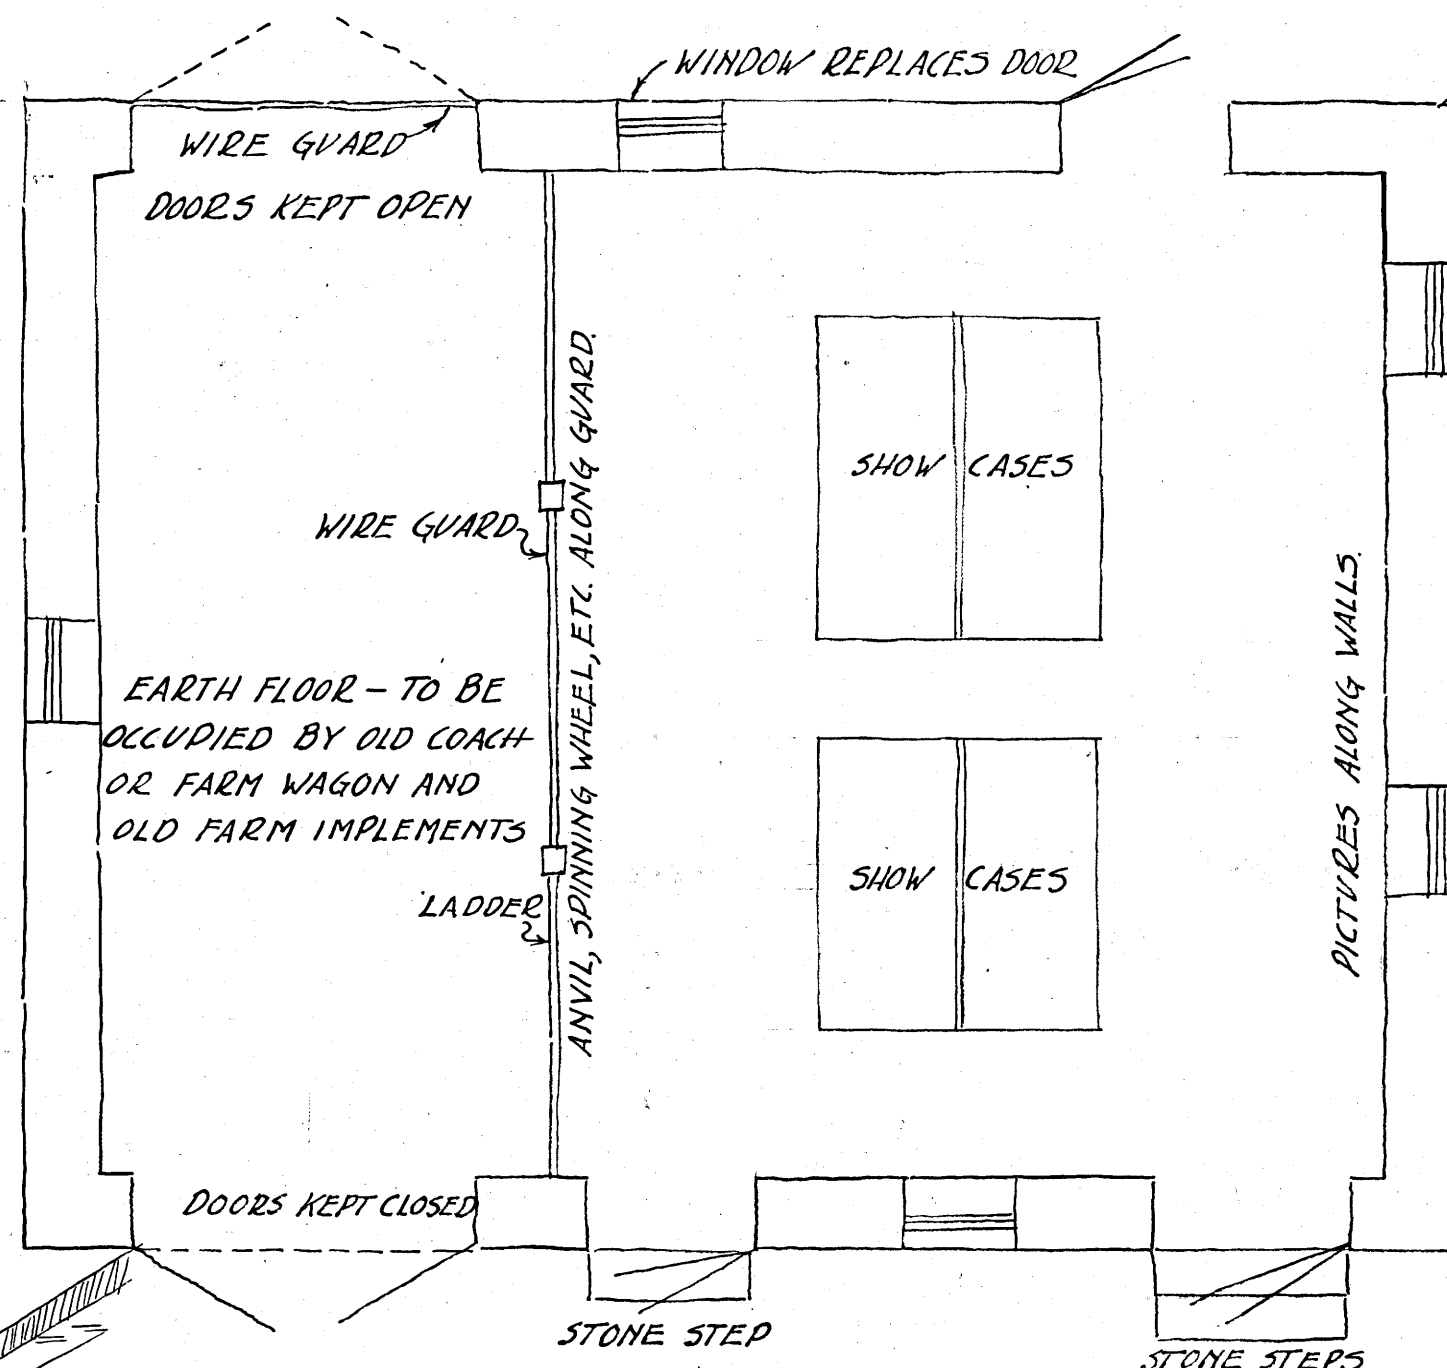

MUSEUM FLOOR PLAN

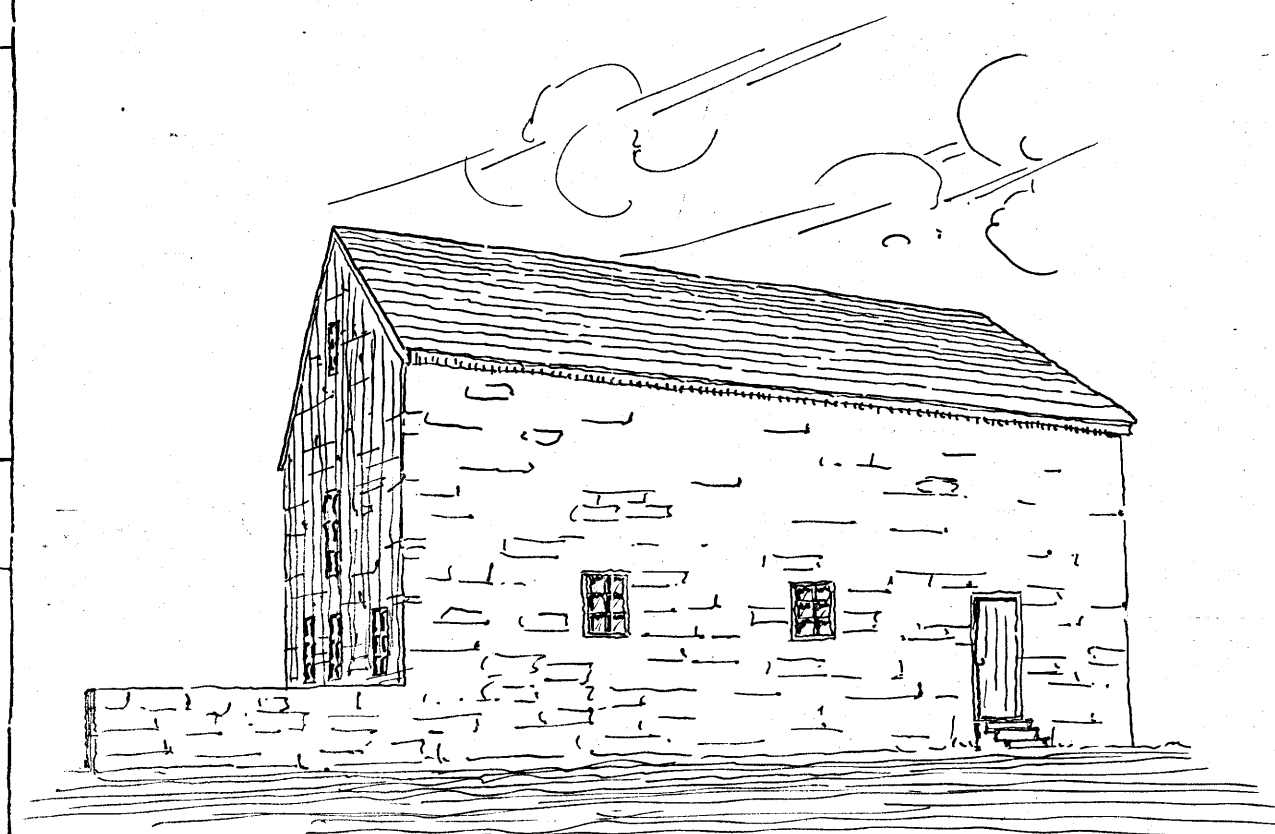

LARGE BARN

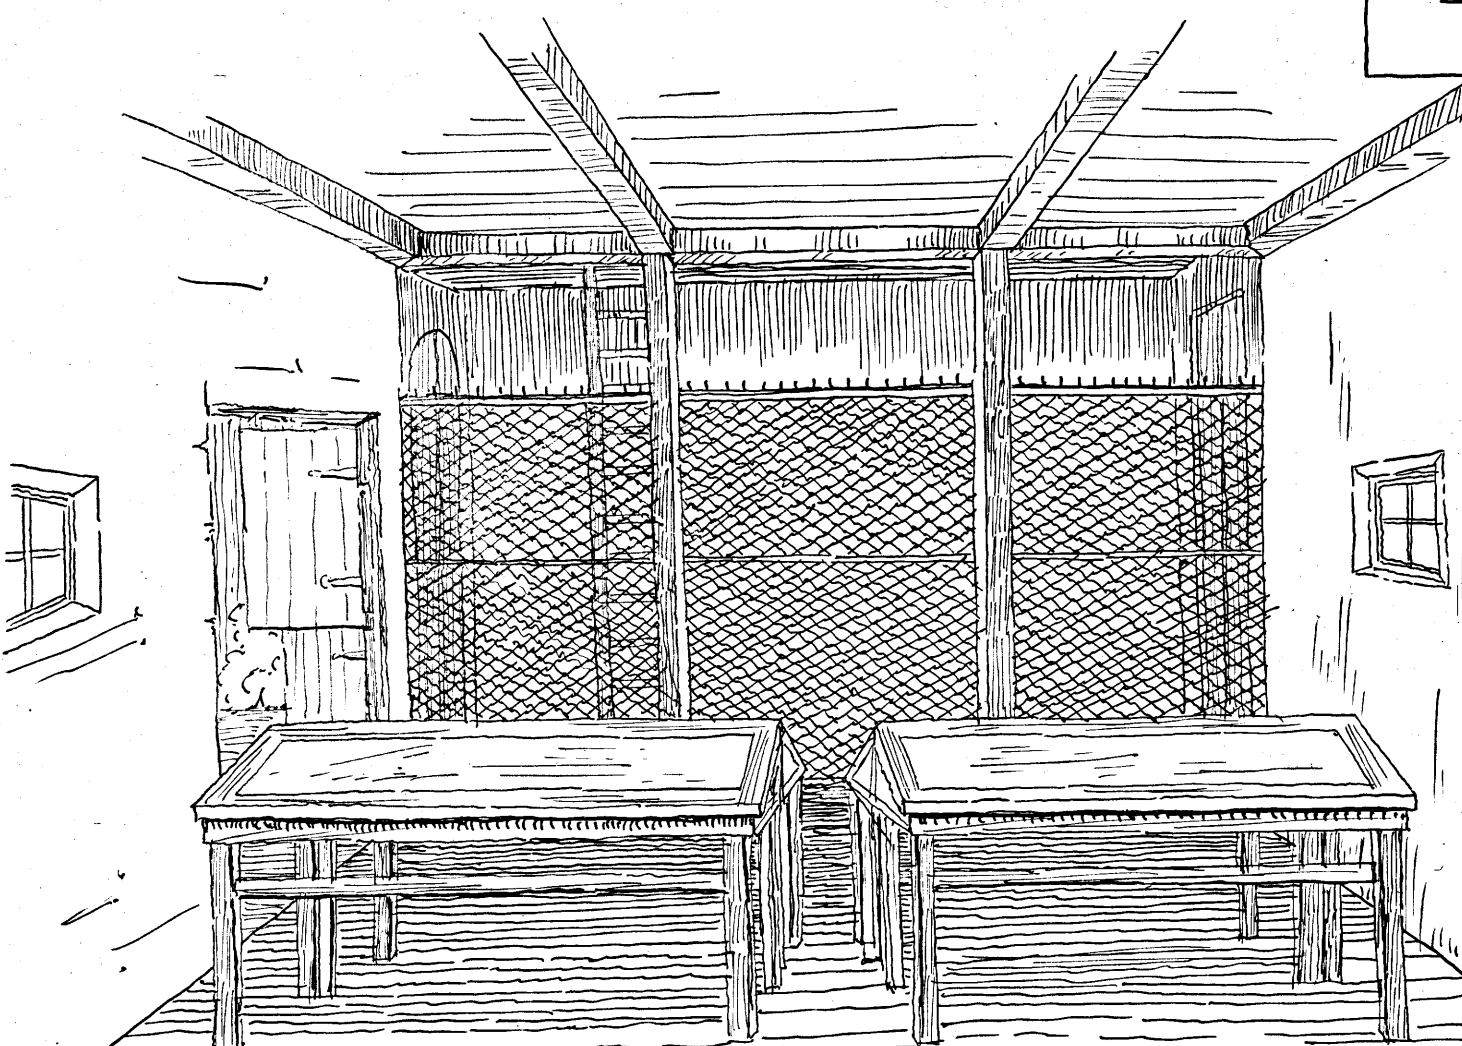


MUSEUM

GENERAL SKETCHES
MUSEUM AND LARGE BARN
VALLEY FORGE PARK, PENNSYLVANIA

R. S. Burns

AUGUST 3, 1926

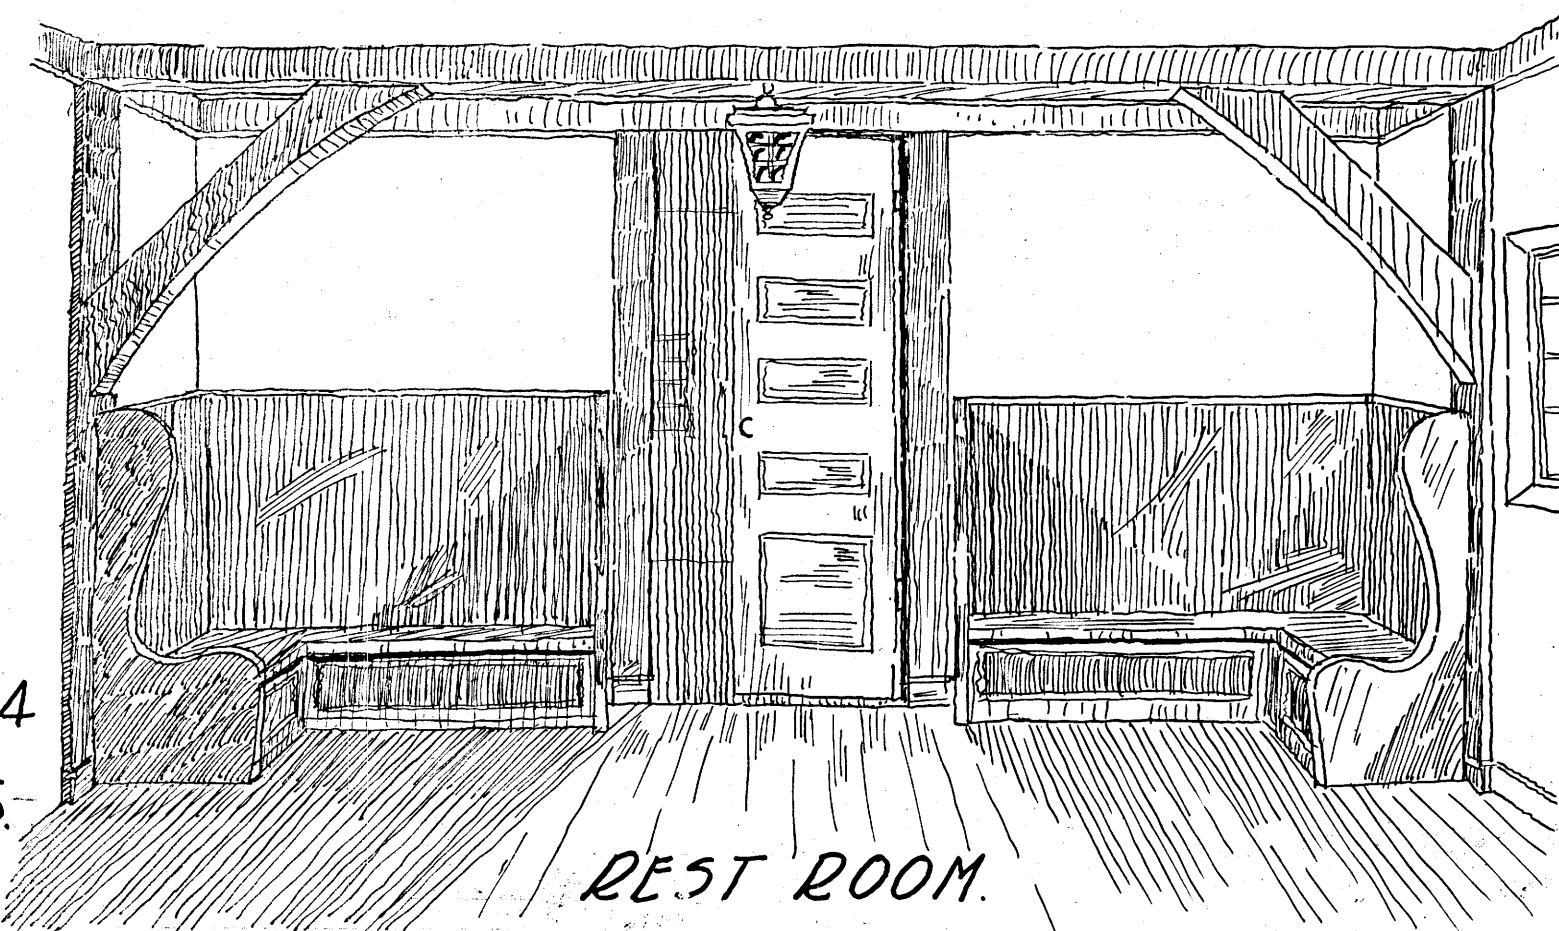

REST ROOM