



- STREET SIDE ELEVATION -

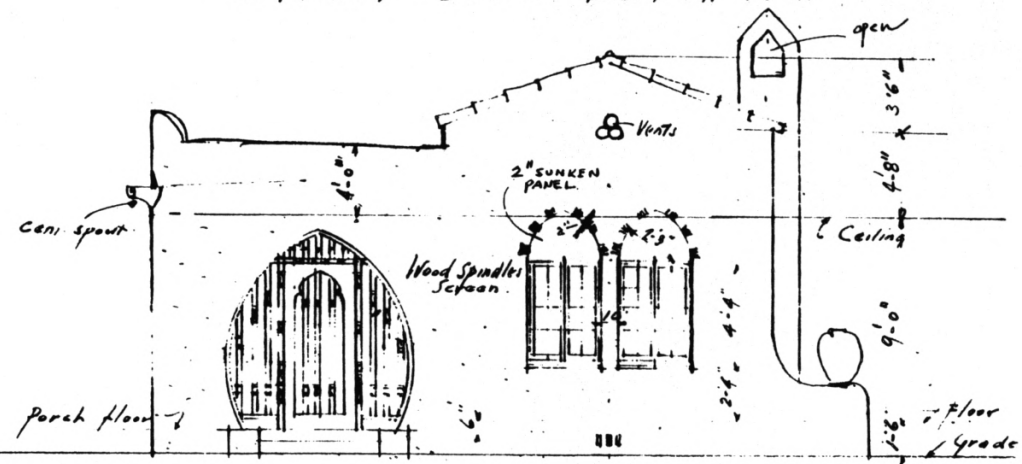

FRONT ELEVATION.
SCALE 1/4" = 1'-0"

RESIDENCE for
MR. J. W. ROUSE
LOT 15. BLOCK 22.
OPA. LOCKA - FLA.
DEHNHART E. MULLER ARCHT. SO2 DRAW.
OPA. LOCKA FLA.
By R.L. Aug 27-26 28. 2.

1. Plans for Residence for Mr. J.W. Crouse
2. 1156 Peri Street, Opa-locka, Fl
(Dade County)
3. B.E. Muller
4. 1926.
5. B.E. Muller Collection, Richter Library,
Univ. of Miami, Miami, Fl
6. Front and side elevations
7. Photo no. 1 of 2

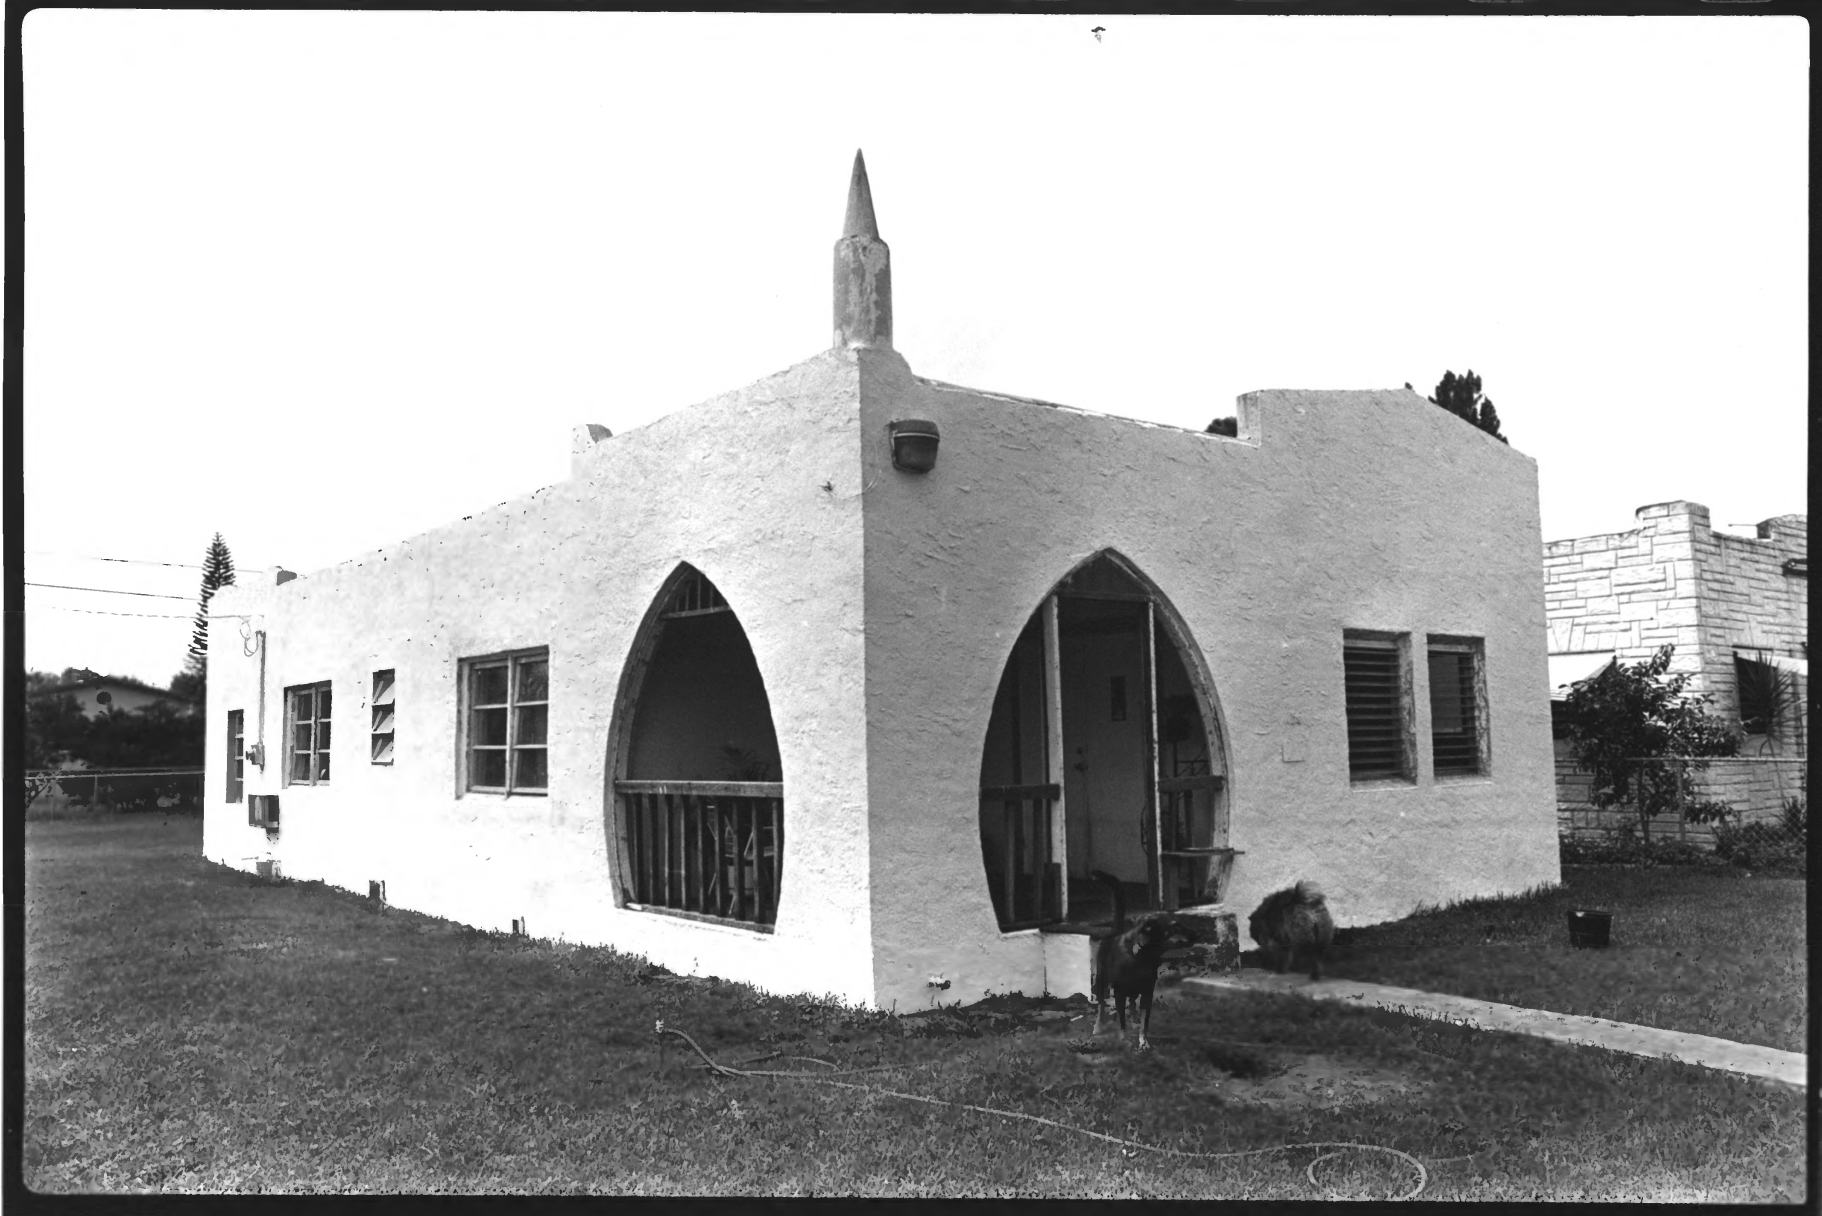

1. J.W. Crouse House
2. 1156 Peri Street, Opa-locka, Fl
(Dade County)
3. Michael Maxwell
4. 1986
5. B.E. Muller Collection, Richter Library,
Univ. of Miami, Miami, Fl
6. Northeast view
7. Photo no. 2 of 2