



HOTEL  
CALVERT

Fergus County Improvement Corporation  
Dormitory

Fergus County

CALVERT HOTEL  
LEWISTOWN, MONTANA  
JOHN HUMPHREY, PHOTO  
VIEW LOOKING WEST  
PHOTO #1

FEB

1 1980

DEC 19 1979



HOTEL  
CALVERT

Fergus County Improvement Corporation  
Dormitory

Fergus County

CALVERT HOTEL  
LEWISTOWN, MONTANA  
JOHN HUMPHREY, PHOTO  
VIEW LOOKING NORTH  
PHOTO #2


FEB 1 1980

DEC 19 1979



• FRONT ELEVATION •

• SCALE 1/4" = 1'-0" •

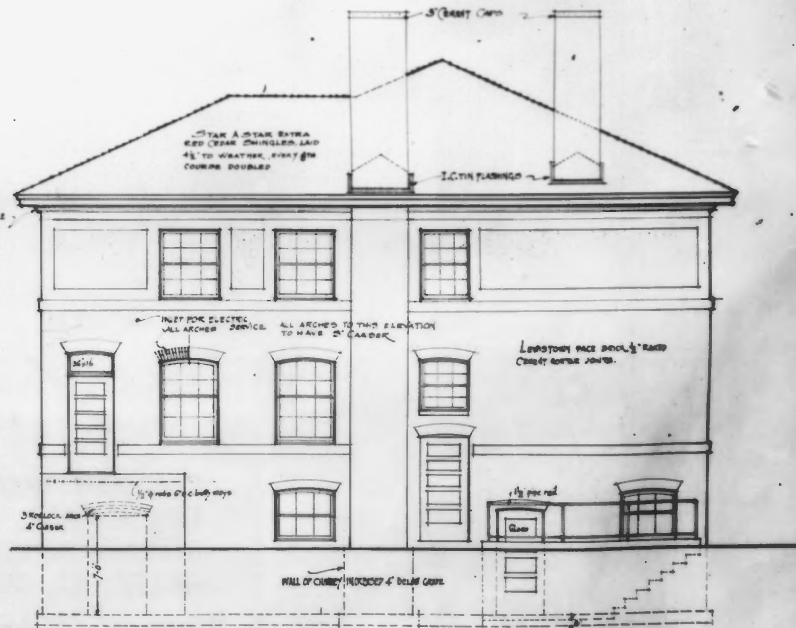

• REAR ELEVATION •

PLANS OF **Dormitory Building**  
 FOR **F.C. Inn Co.**  
 LEWISTOWN, MONT.


**WASMANSDORFF & EASTMAN.**  
 ARCHITECTS & ENGINEERS - LEWISTOWN, MONTANA.

JOB NO. 100 SET NO. SHEET NO. 4

Fergus County Improvement Corporation  
Dormitory

Fergus County

CALVERT HOTEL FEB 1 1980  
LEWISTOWN, MONTANA  
JOHN HUMPHREY, PHOTO  
ORIGINAL DRAWINGS: FRONT  
AND REAR ELEVATIONS  
PHOTO #3 DEC 19 1979

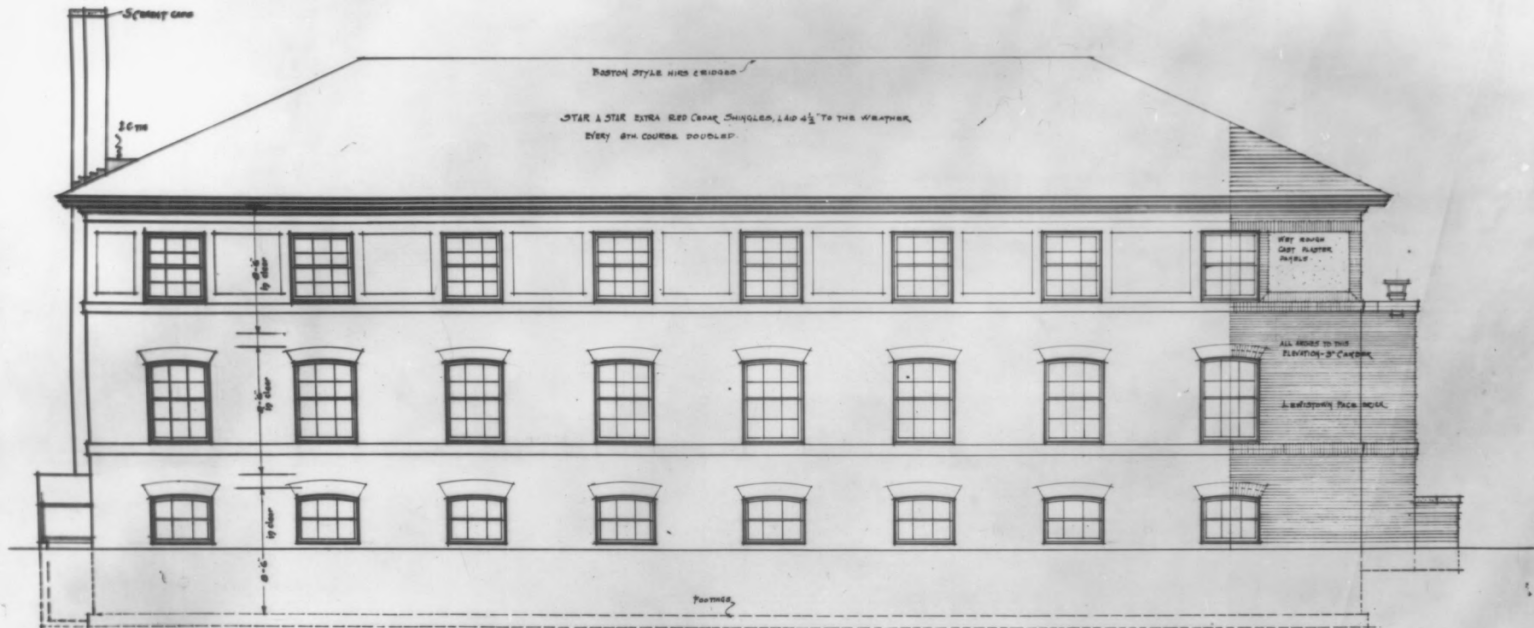

• SIDE ELEVATION •  
 SCALE 1/8" = 1'-0"

PLANS OF **DORMITORY BUILDING**  
 FOR **F. C. IMP. CO.**  
 9-21-76 **LEWISTOWN, MONT.**

**WASMANDORFF & EASTMAN.**  
 ARCHITECTS & ENGINEERS - LEWISTOWN, MONTANA.

JOB NO. 100 SET NO. SHEET NO. 10


Fergus County Improvement Corporation  
Dormitory

Fergus County

CALVERT HOTEL FEB 1 1980  
LEWISTOWN, MONTANA  
JOHN HUMPHREY, PHOTO  
ORIGINAL DRAWINGS:  
SIDE ELEVATION  
PHOTO #4

DEC 19 1979



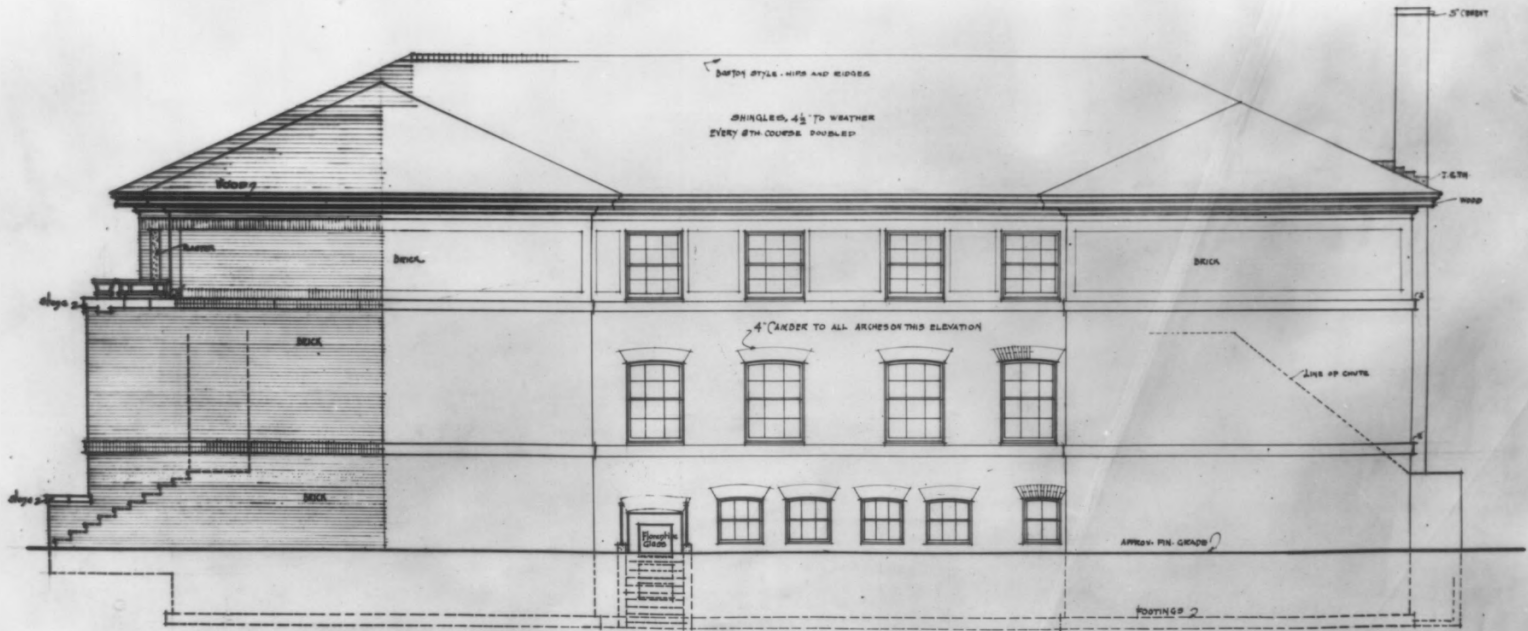

• SIDE ELEVATION •  
 • SCALE 1/8" = 1'-0" •

PLANS OF **DETENTARY BUILDING**  
 FOR **E.C. IRR. CO.**  
 7-21-25. **LEWISTOWN, MONT.**

**WASMANSDORFF & EASTMAN.**  
 ARCHITECTS & ENGINEERS - LEWISTOWN, MONTANA.

JOB NO. 106 SET NO. SHEET NO. 12

Fergus County Improvement Corporation  
Dormitory  
Fergus County

CALVERT HOTEL FEB 1 1980  
LEWISTOWN, MONTANA  
JOHN HUMPHREY, PHOTO  
ORIGINAL DRAWINGS:  
SIDE ELEVATION  
PHOTO #5

DEC 19 1979