
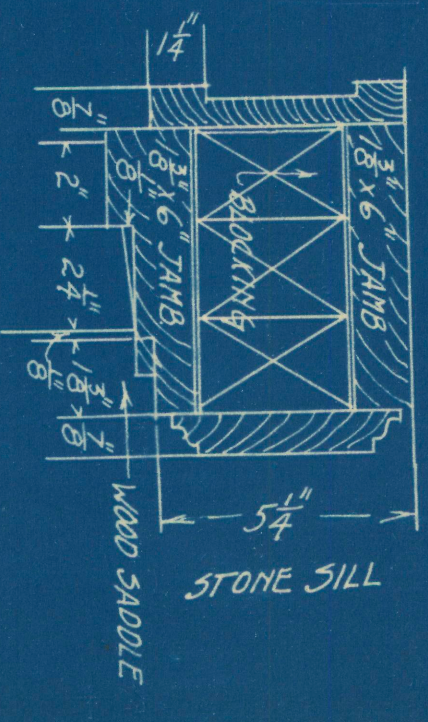


EXTERIOR DETAILS.


NOTE.

DEAR PORCH TO HAVE OPEN TIMBER CORNICE WITH
PLAIN RAFTERS AND OPEN CEILING
CELLAR WINDOWS TO BE STANDARD, WITH AREA WAY
AS IN EXISTING ONES.

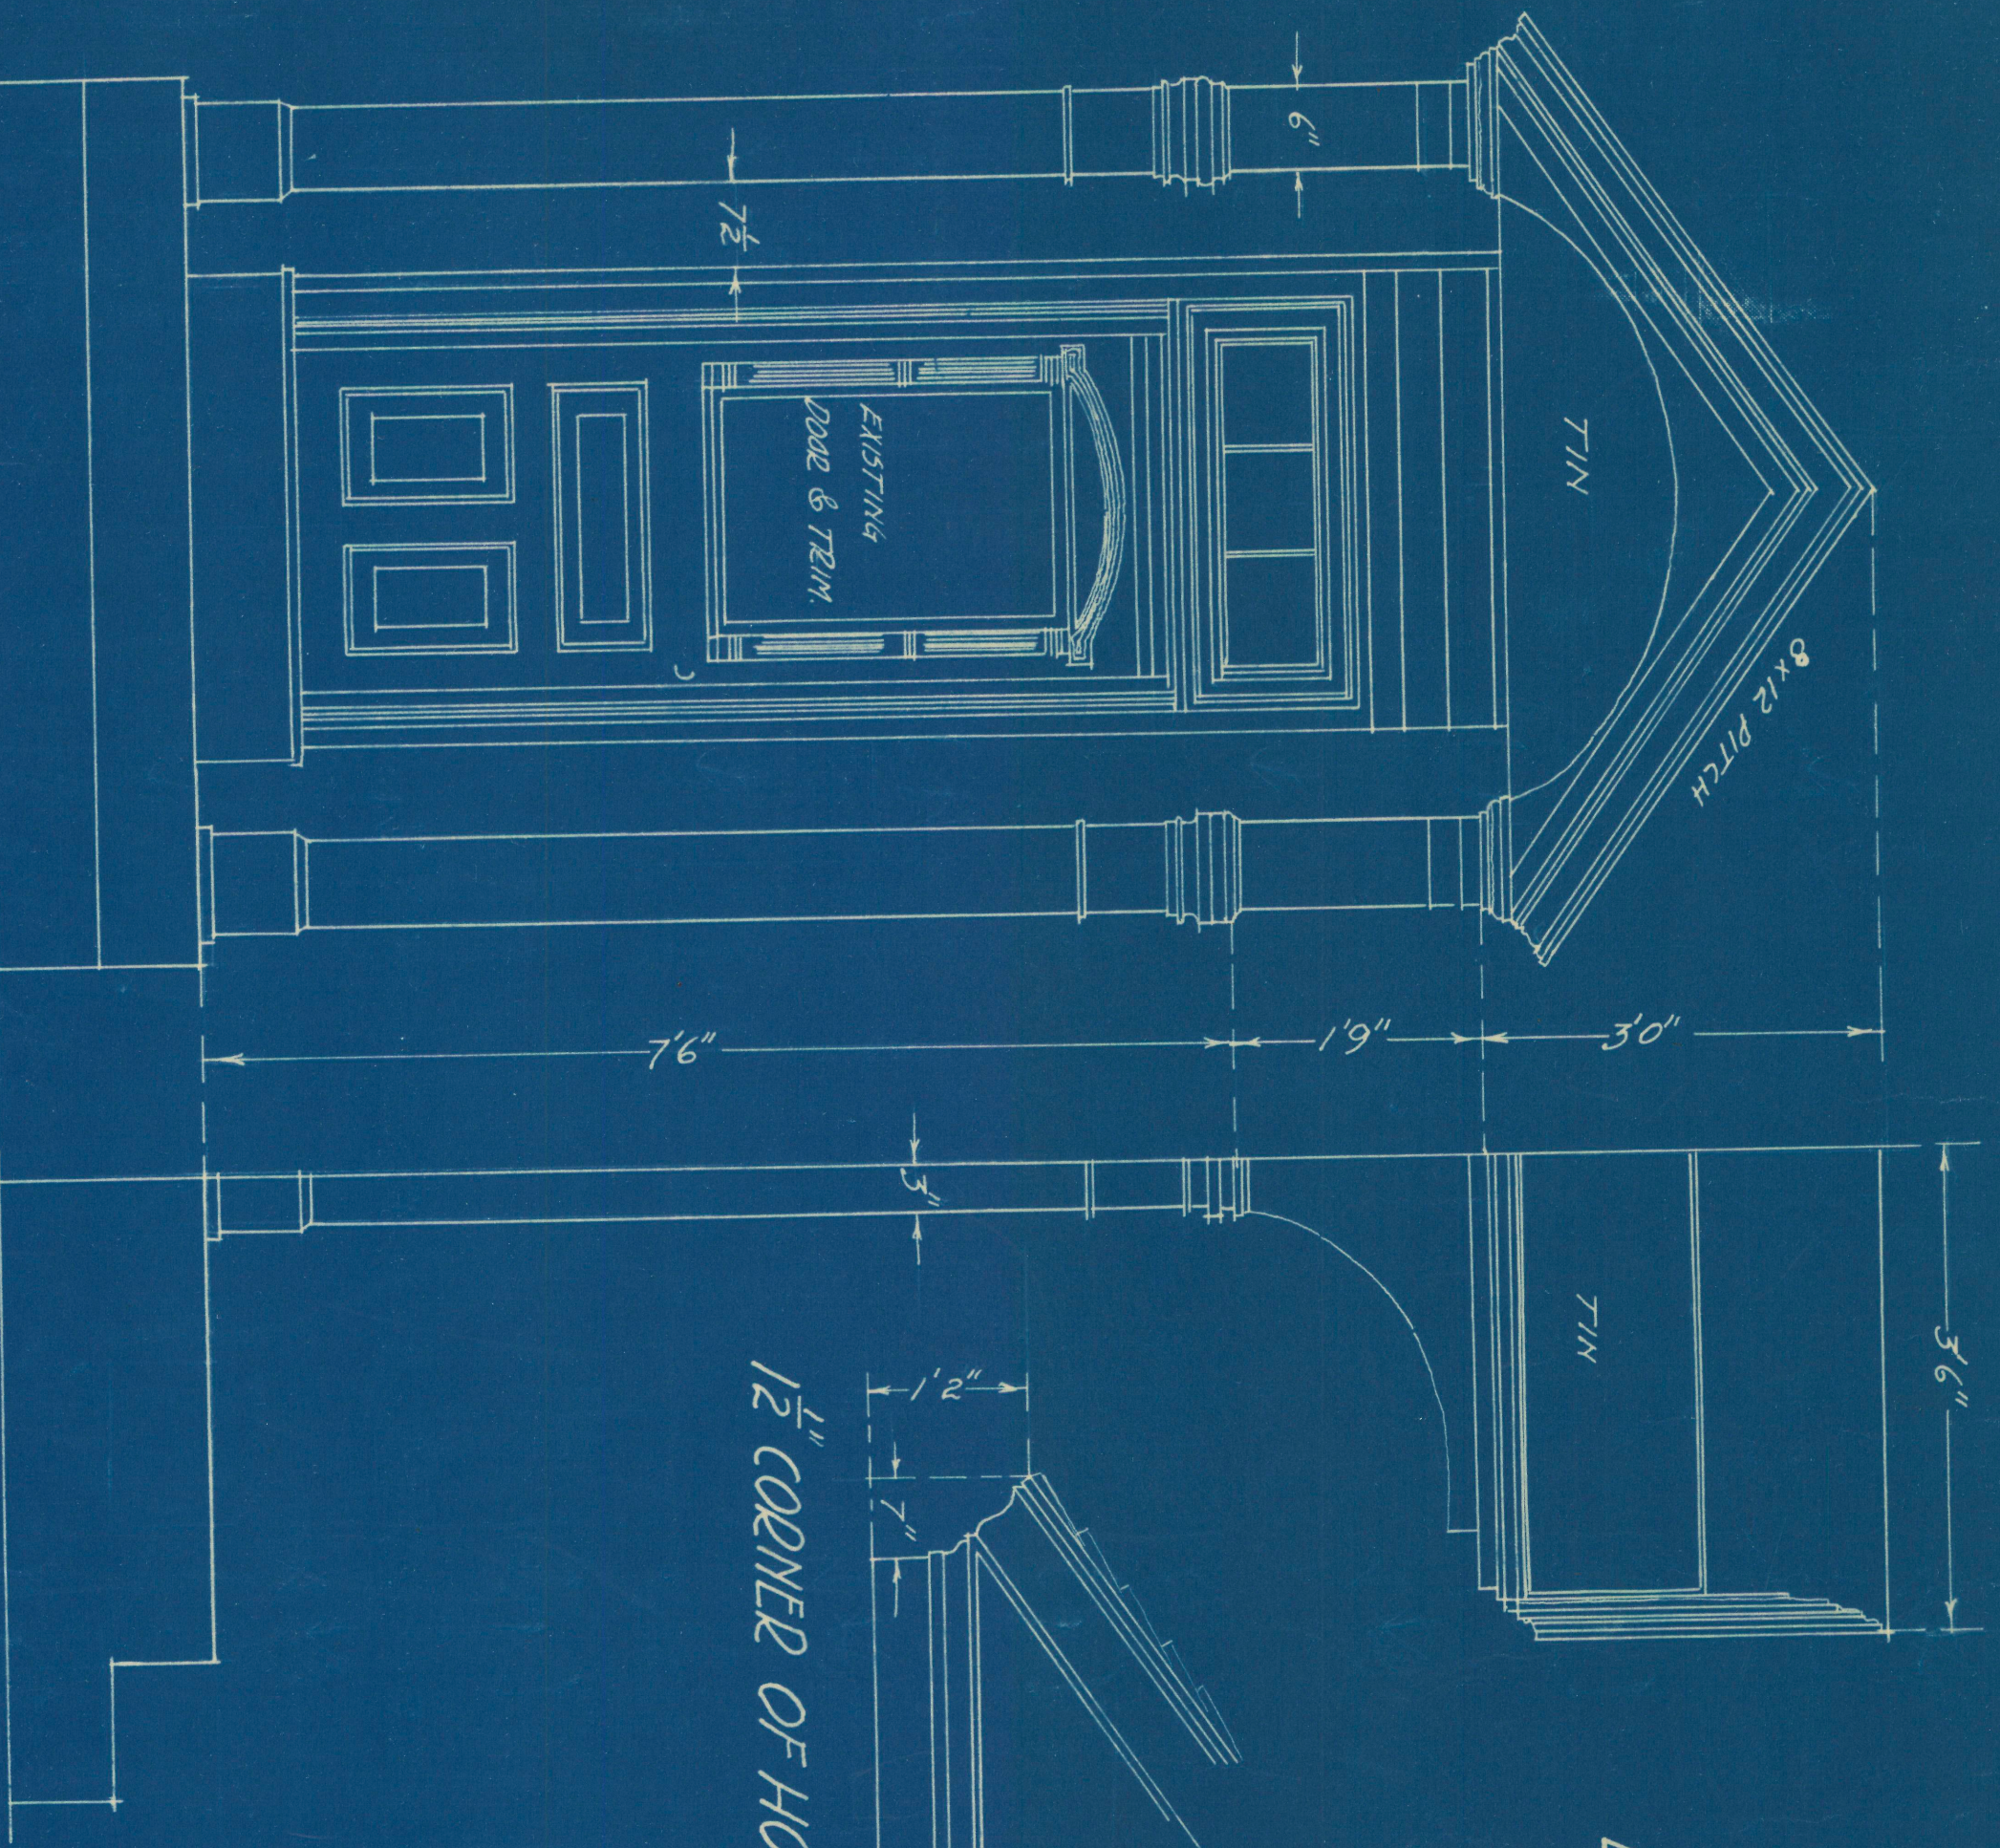


1/4" SECTION THROUGH JAMB OF
FRENCH WINDOW.

3/4" ELEVATION OF ENTRANCE.
3/4" SECTION.

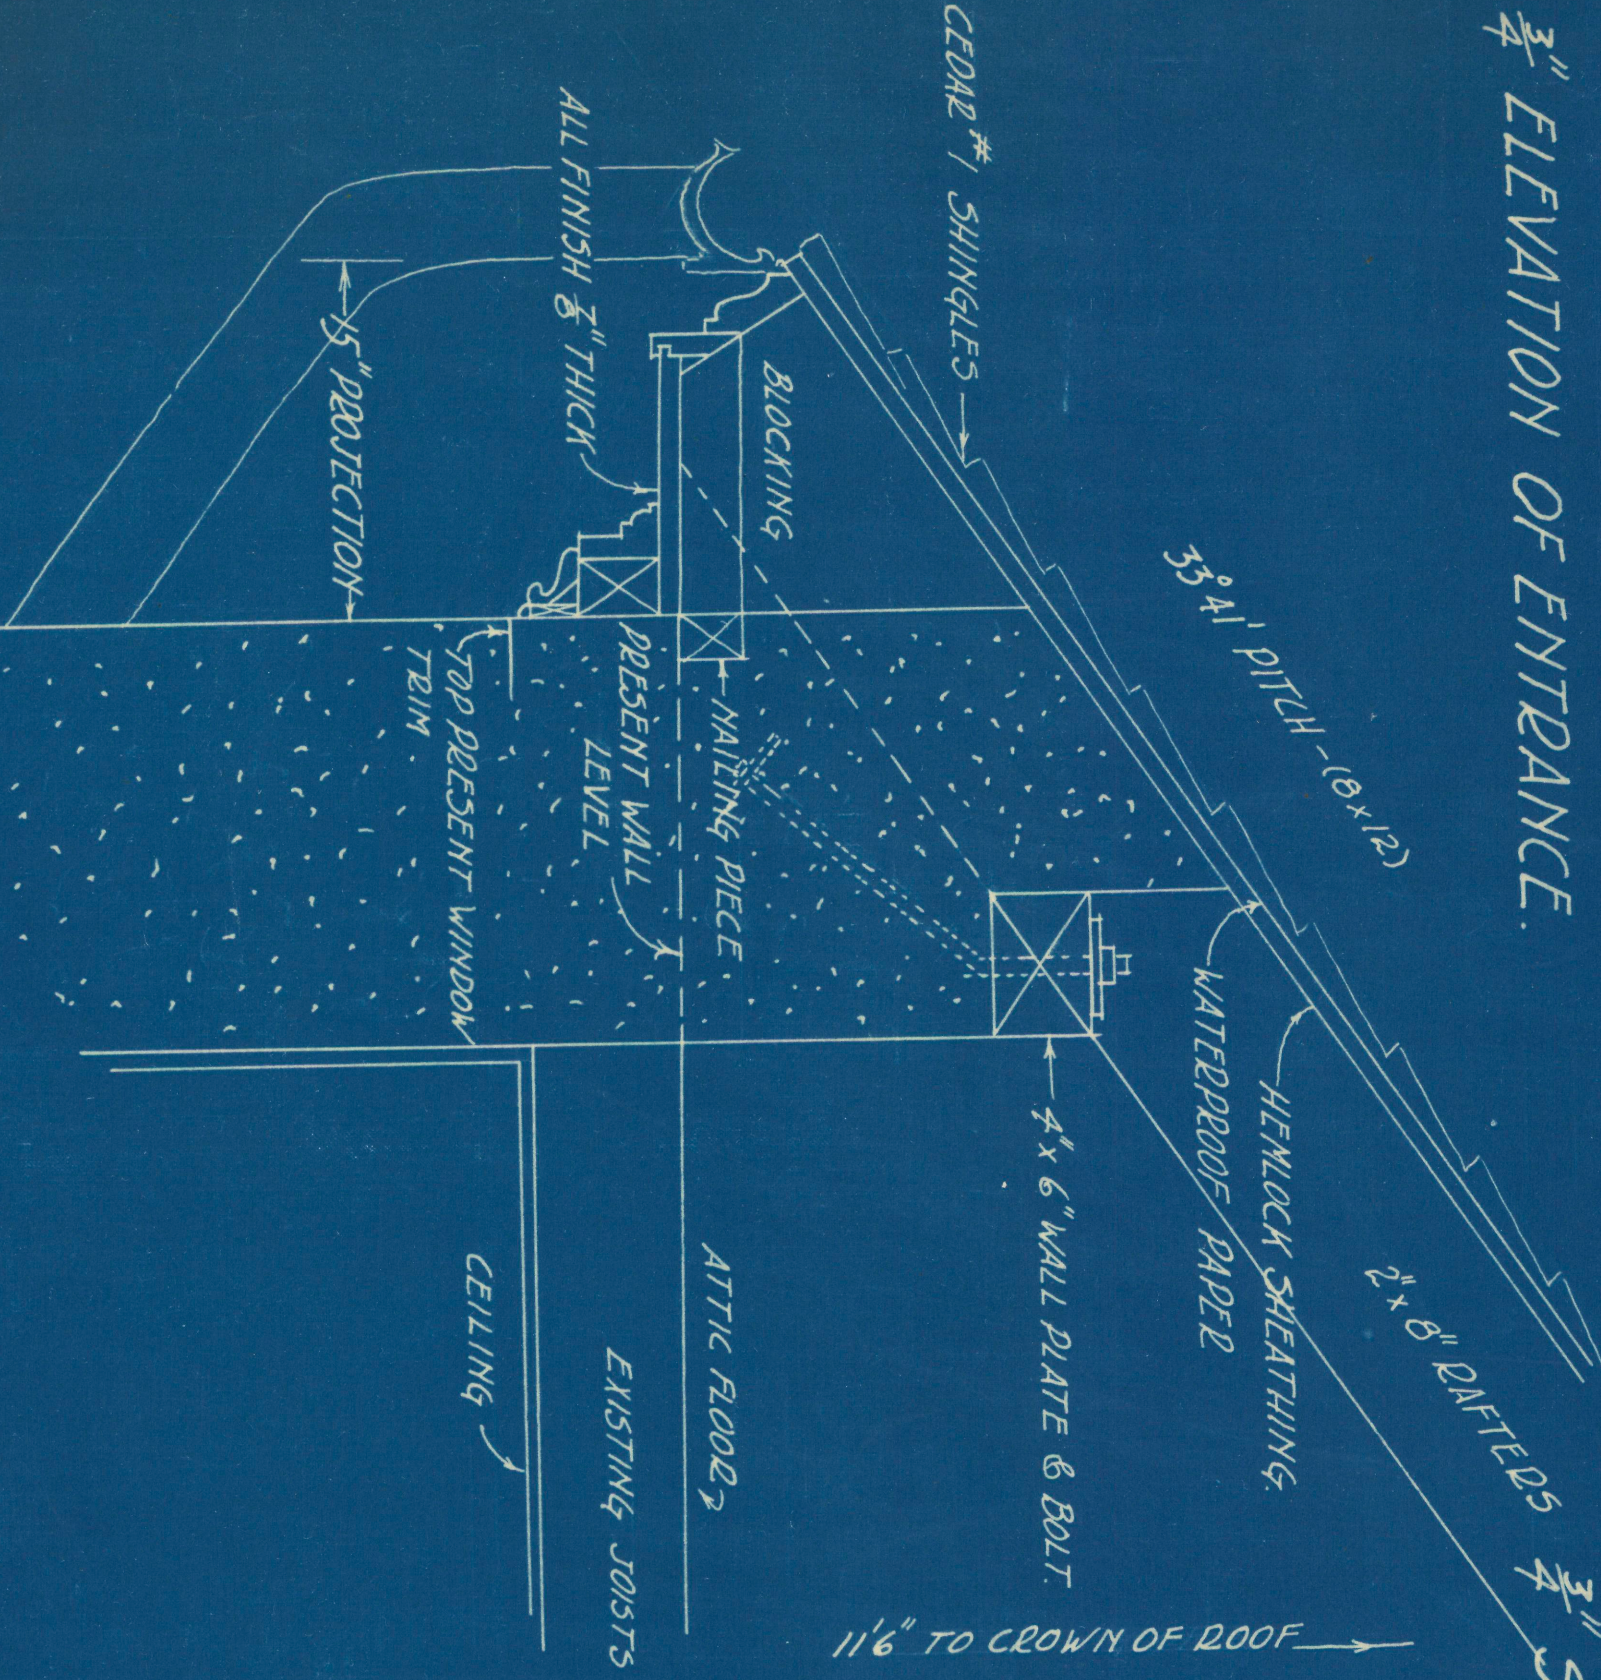

1/2" DETAIL OF MAIN ROOF CORNICE.

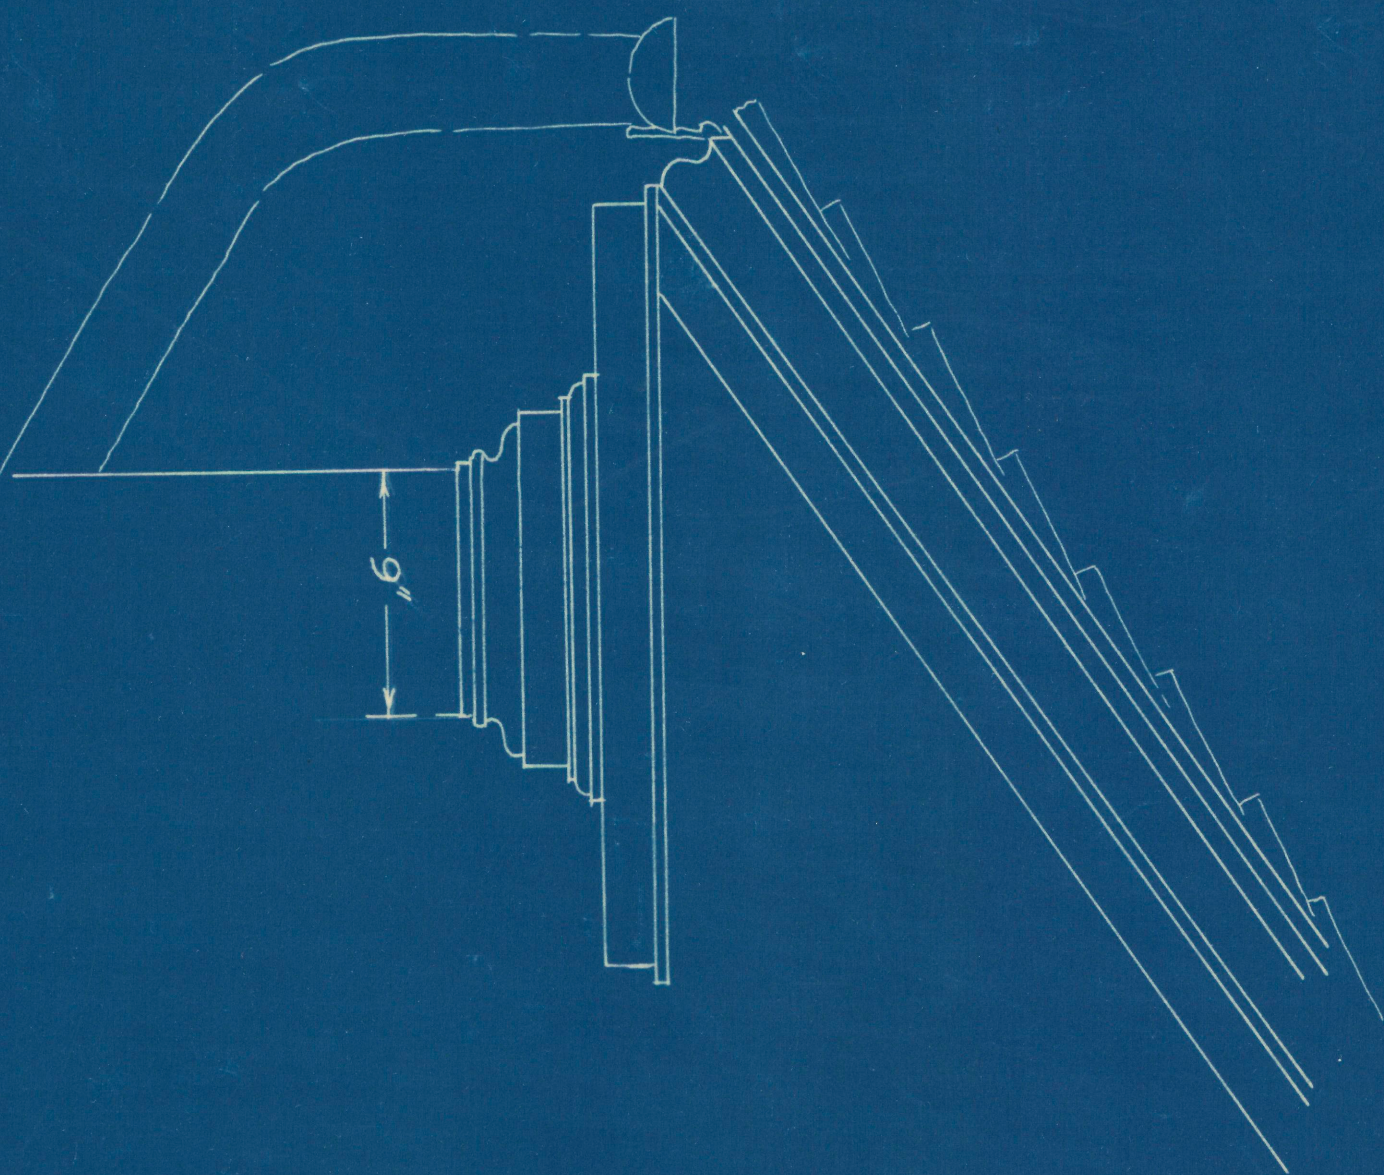

1/2" CORNER OF ROOF.