



RANCHO ARROYO SECO

Tax Area Code

4-23

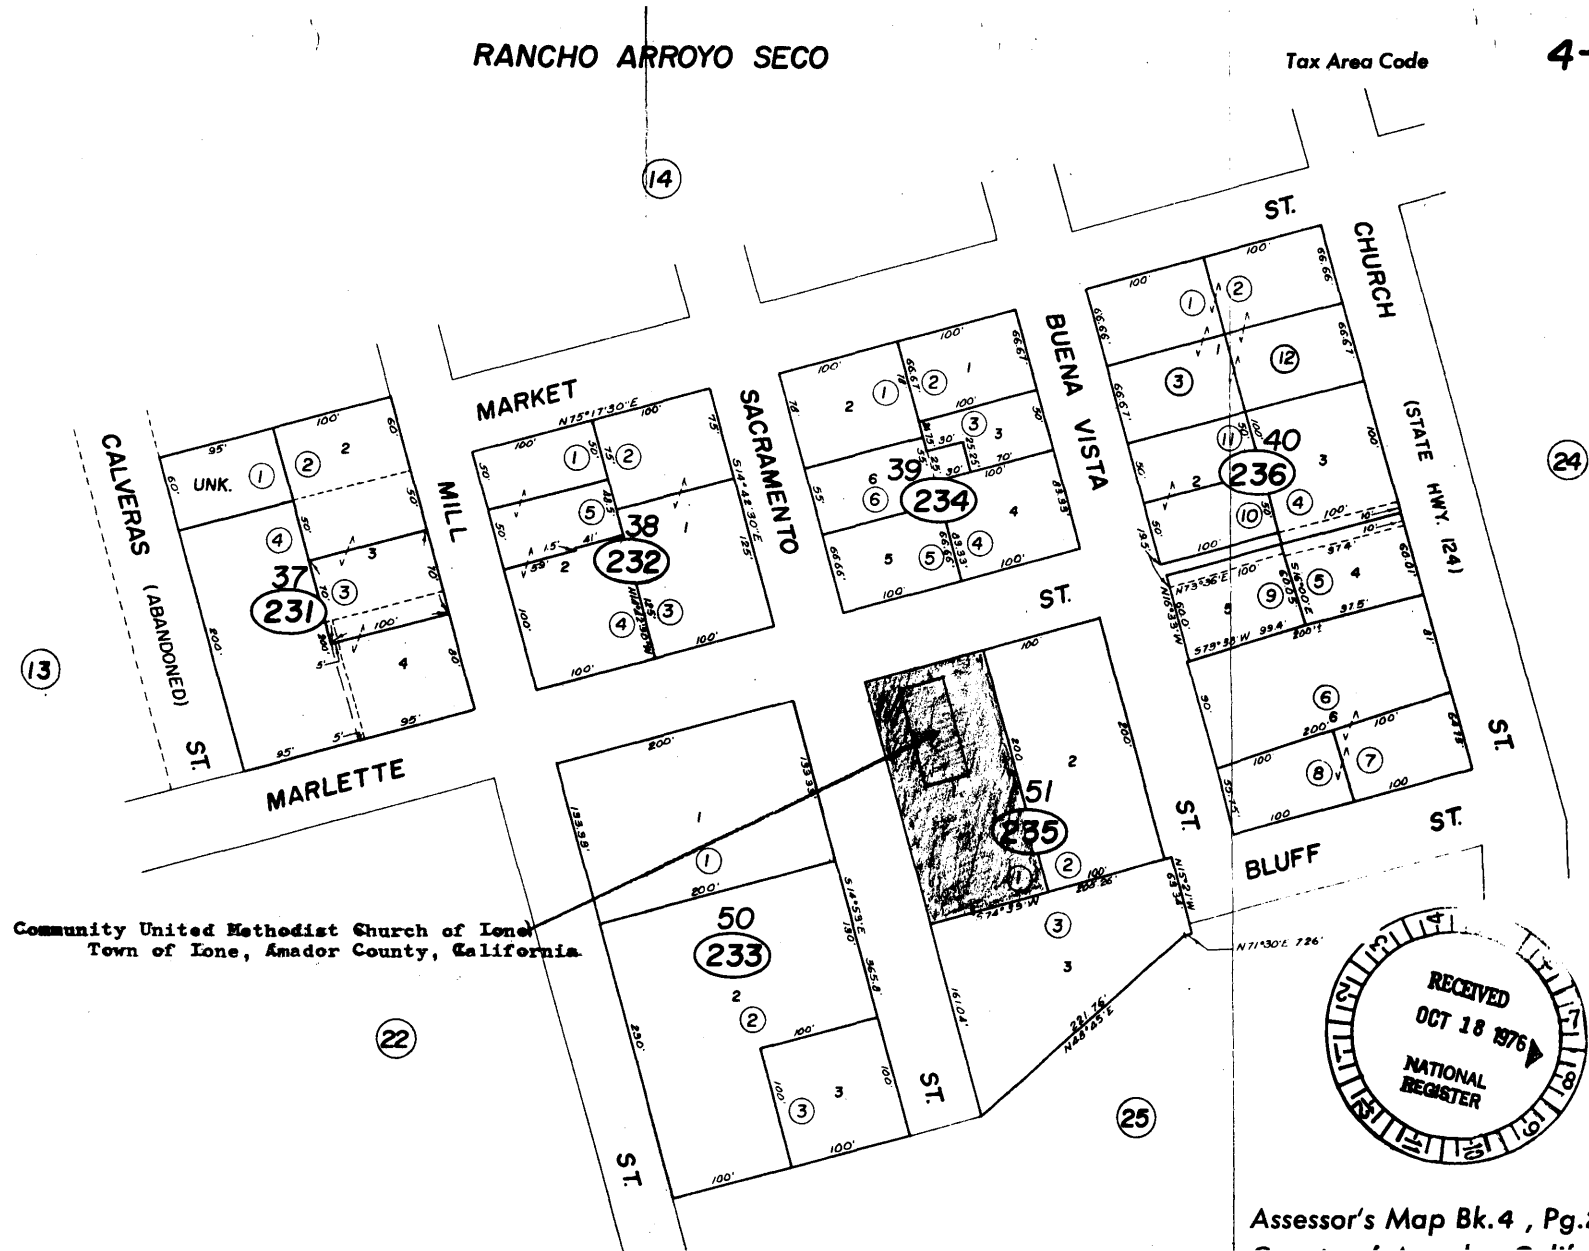


Community United Methodist Church of Lone  
Town of Lone, Amador County, California.

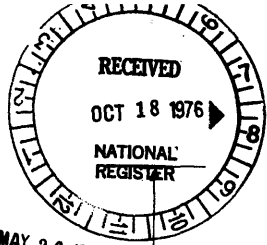

MAY 26 1977

COMMUNITY UNITED METHODIST CHURCH OF IONE  
IONE, Amador County, CALIFORNIA

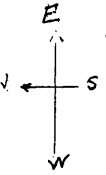

SCALE = 5/8" = 1'

MARLETTE STREET

42'±

Stairs & Ladder  
To Belfry

NARTHEX  
(12' x 12')

6 STEPS (8" RISE EACH STEP)  
FROM NARTHEX TO NAVE

ORIGINAL CHURCH BALCONY  
WAS REMOVED. ONLY A STAIR-  
WAY REMAINS.

NAVE → 38'

SEATING CAPACITY:  
c. 240+

WINDOWS = 5 GOTHIC STYLE WINDOWS ON  
NORTH & SOUTH SIDE OF BUILDING  
2 SIMILAR WINDOWS ON WEST END.

Stairway  
to lower floor

CHANCEL  
(12' x 27')



SANCTUARY  
5 1/2' x 11'

ABOUT 2'  
THICK

70'±

SECOND FLOOR

COMMUNITY UNITED METHODIST CHURCH OF IONE  
IONE, CALIFORNIA

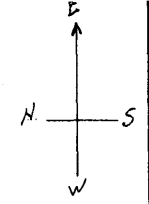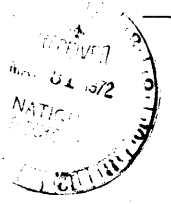

SCALE 5mm=1'

STAIRWAY UP TO SECOND FLOOR.

BRICK WALL (2' THICK)

CLASS ROOM (12' x 24')

FURNACE ROOM (1' x 1')

KITCHEN

LARGE ROOM (RECEPTIONS, MEETINGS, ETC.)

STREET

MARLETTE

42'±

46'±

26'

12'

70'±

FIRST FLOOR (GROUND LEVEL)

SACRAMENTO STREET

