



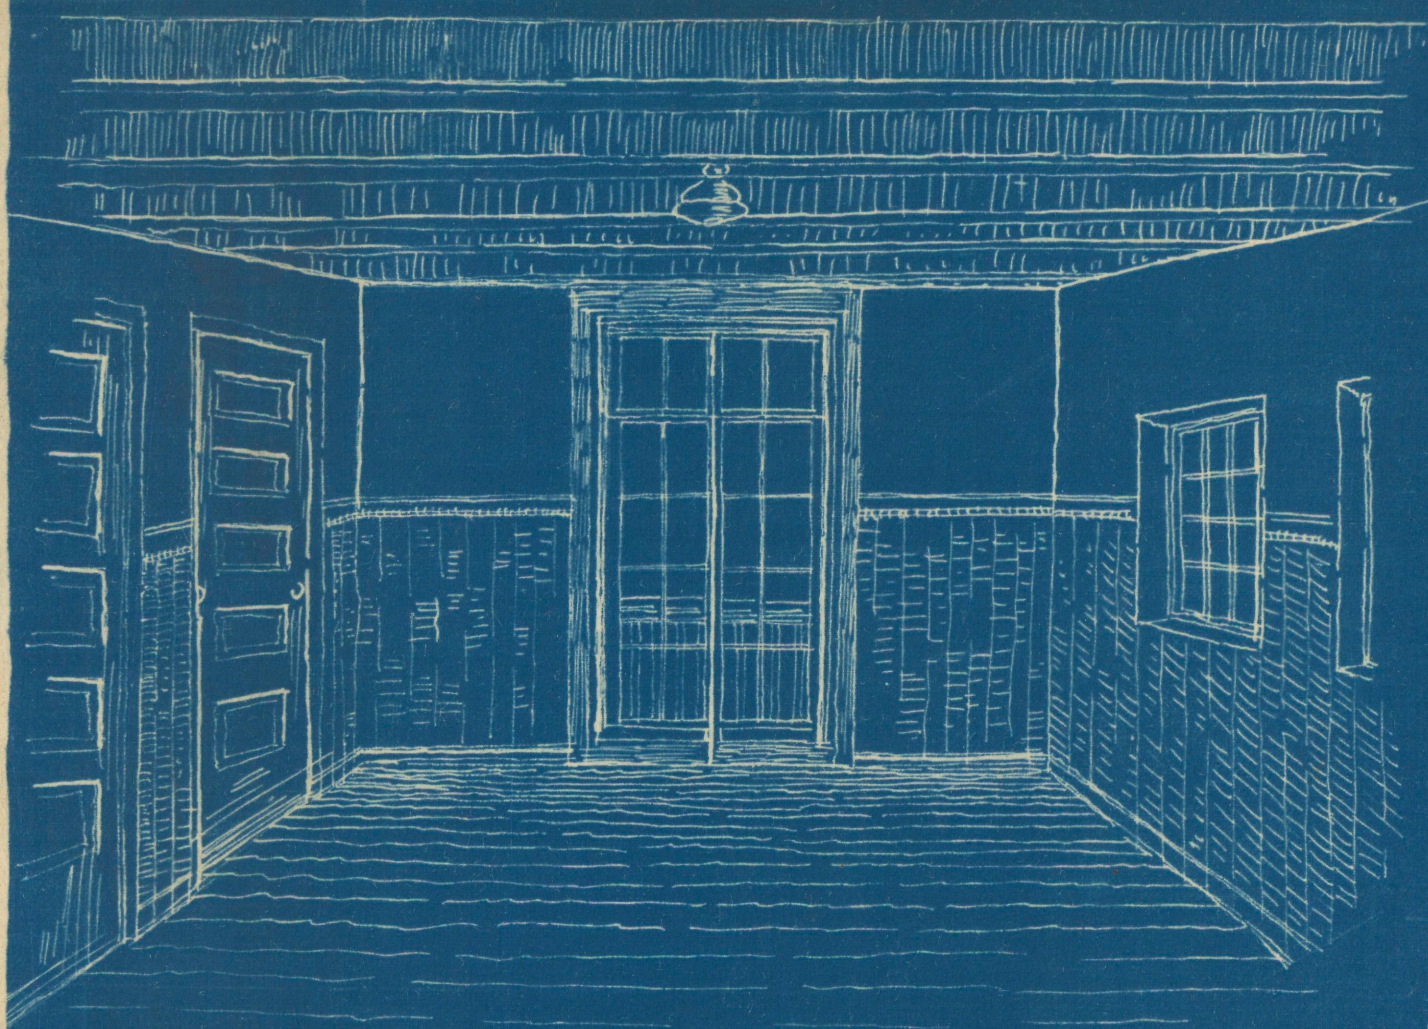

OFFICE


NOTE:
MUSEUM CEILING TO BE RAISED
FROM PRESENT HEIGHT OF NINE FEET
TO HEIGHT OF PLATE ON STONE WALL.

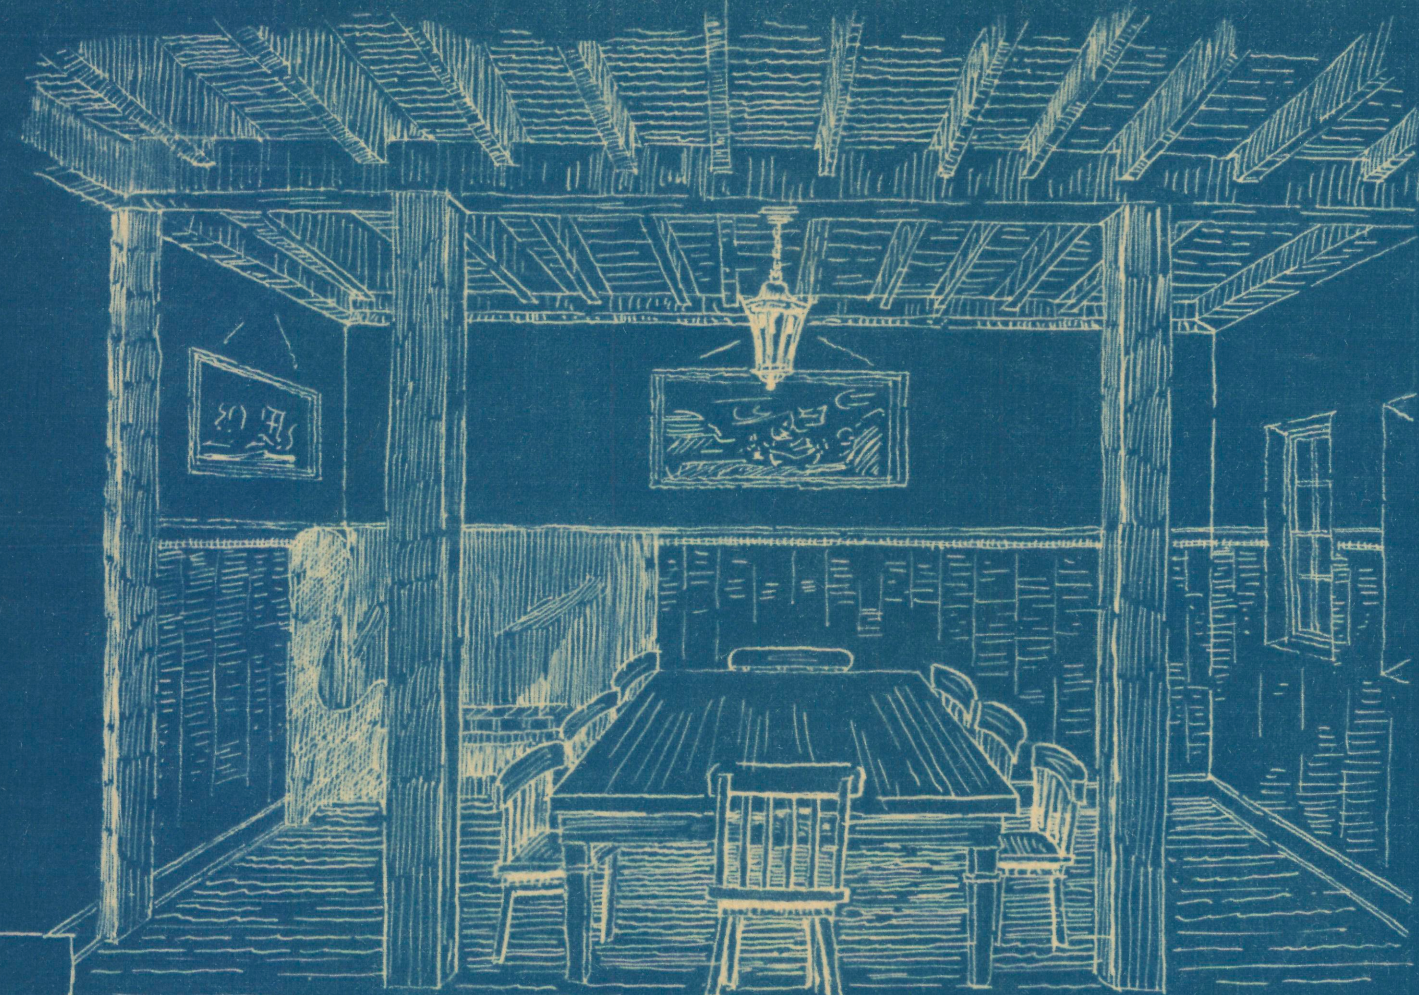

MEETING ROOM



MUSEUM

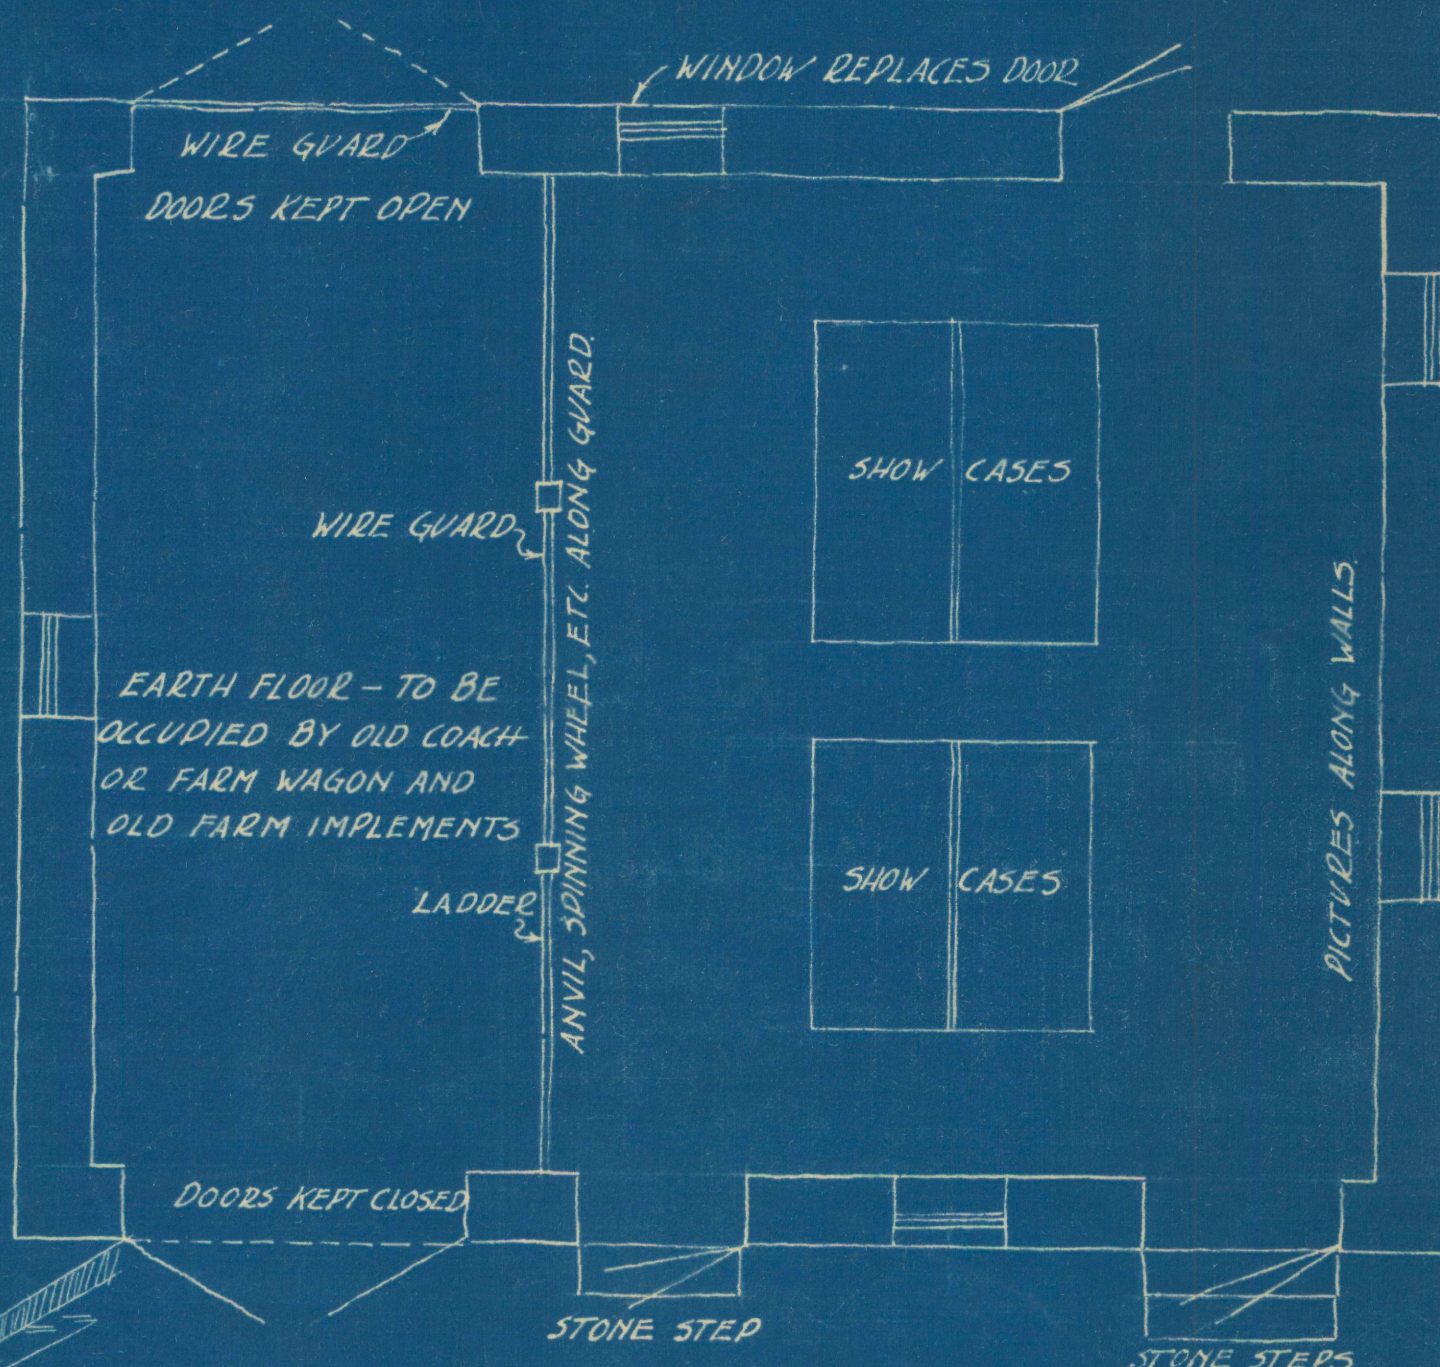


MUSEUM FLOOR PLAN



LARGE BARN

REVIEWED
A. S. Burns
8/17/26
SUPERVISING ARCHITECT

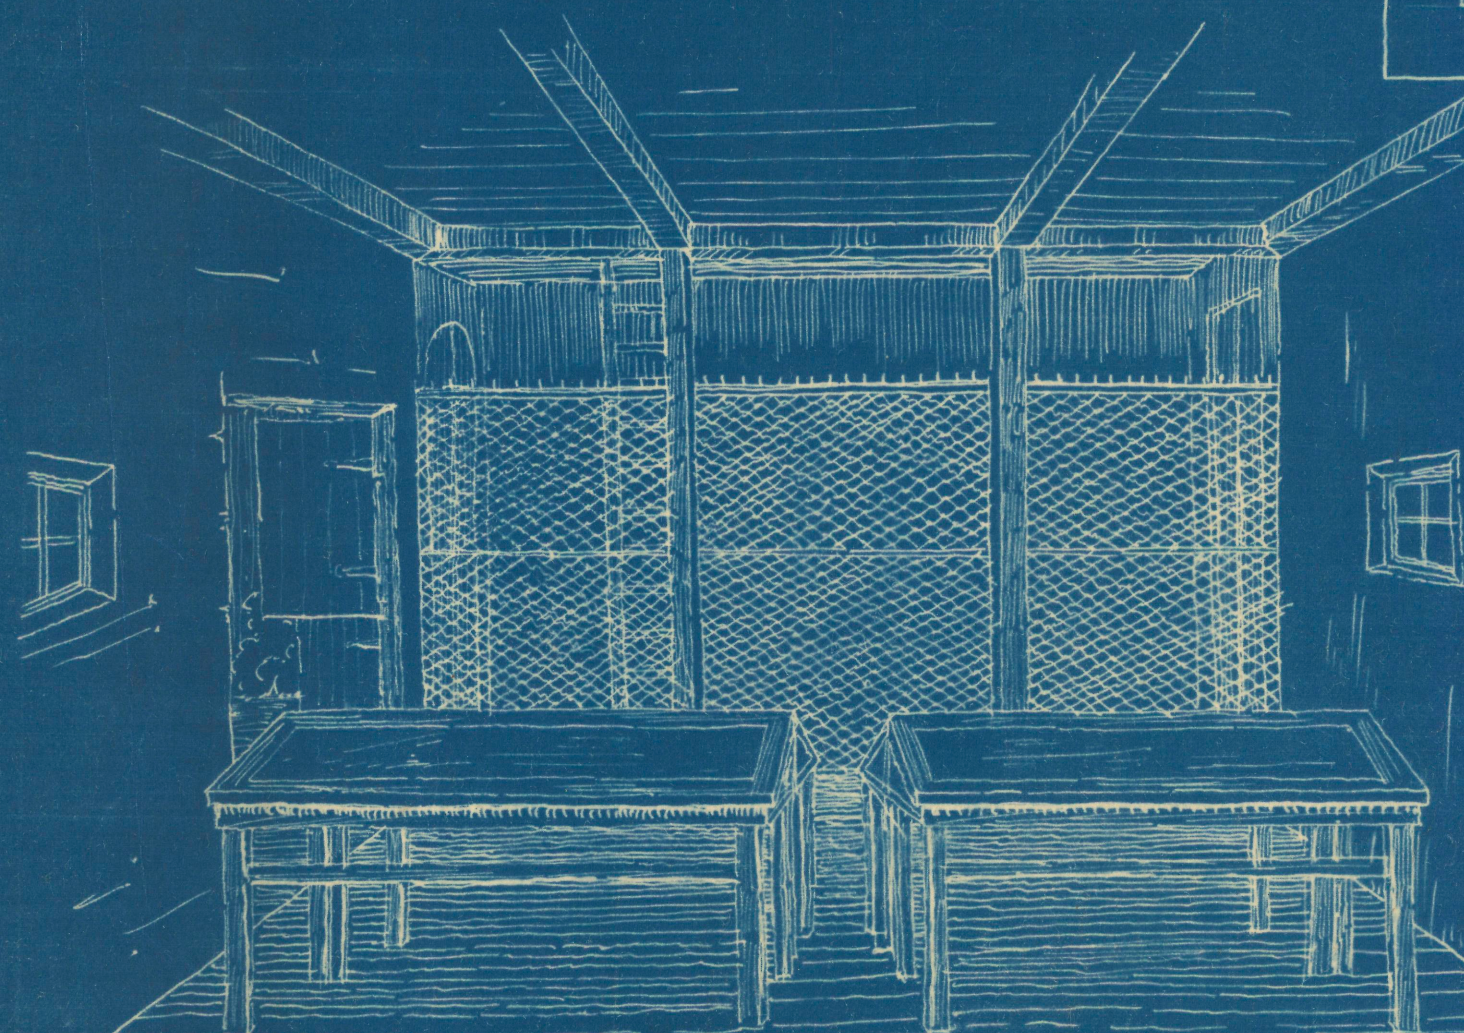

MUSEUM

GENERAL SKETCHES
MUSEUM AND LARGE BARN
VALLEY FORGE PARK, PENNSYLVANIA
A. S. Burns
AUGUST 3, 1926.



REST ROOM