



EXTERIOR DETAILS.

NOTE:

DEAR PORCH TO HAVE OPEN TIMBER CORNICE WITH PLAIN RAFTERS AND OPEN CEILING
CELLAR WINDOWS TO BE STANDARD, WITH AREA WAY AS IN EXISTING ONES.

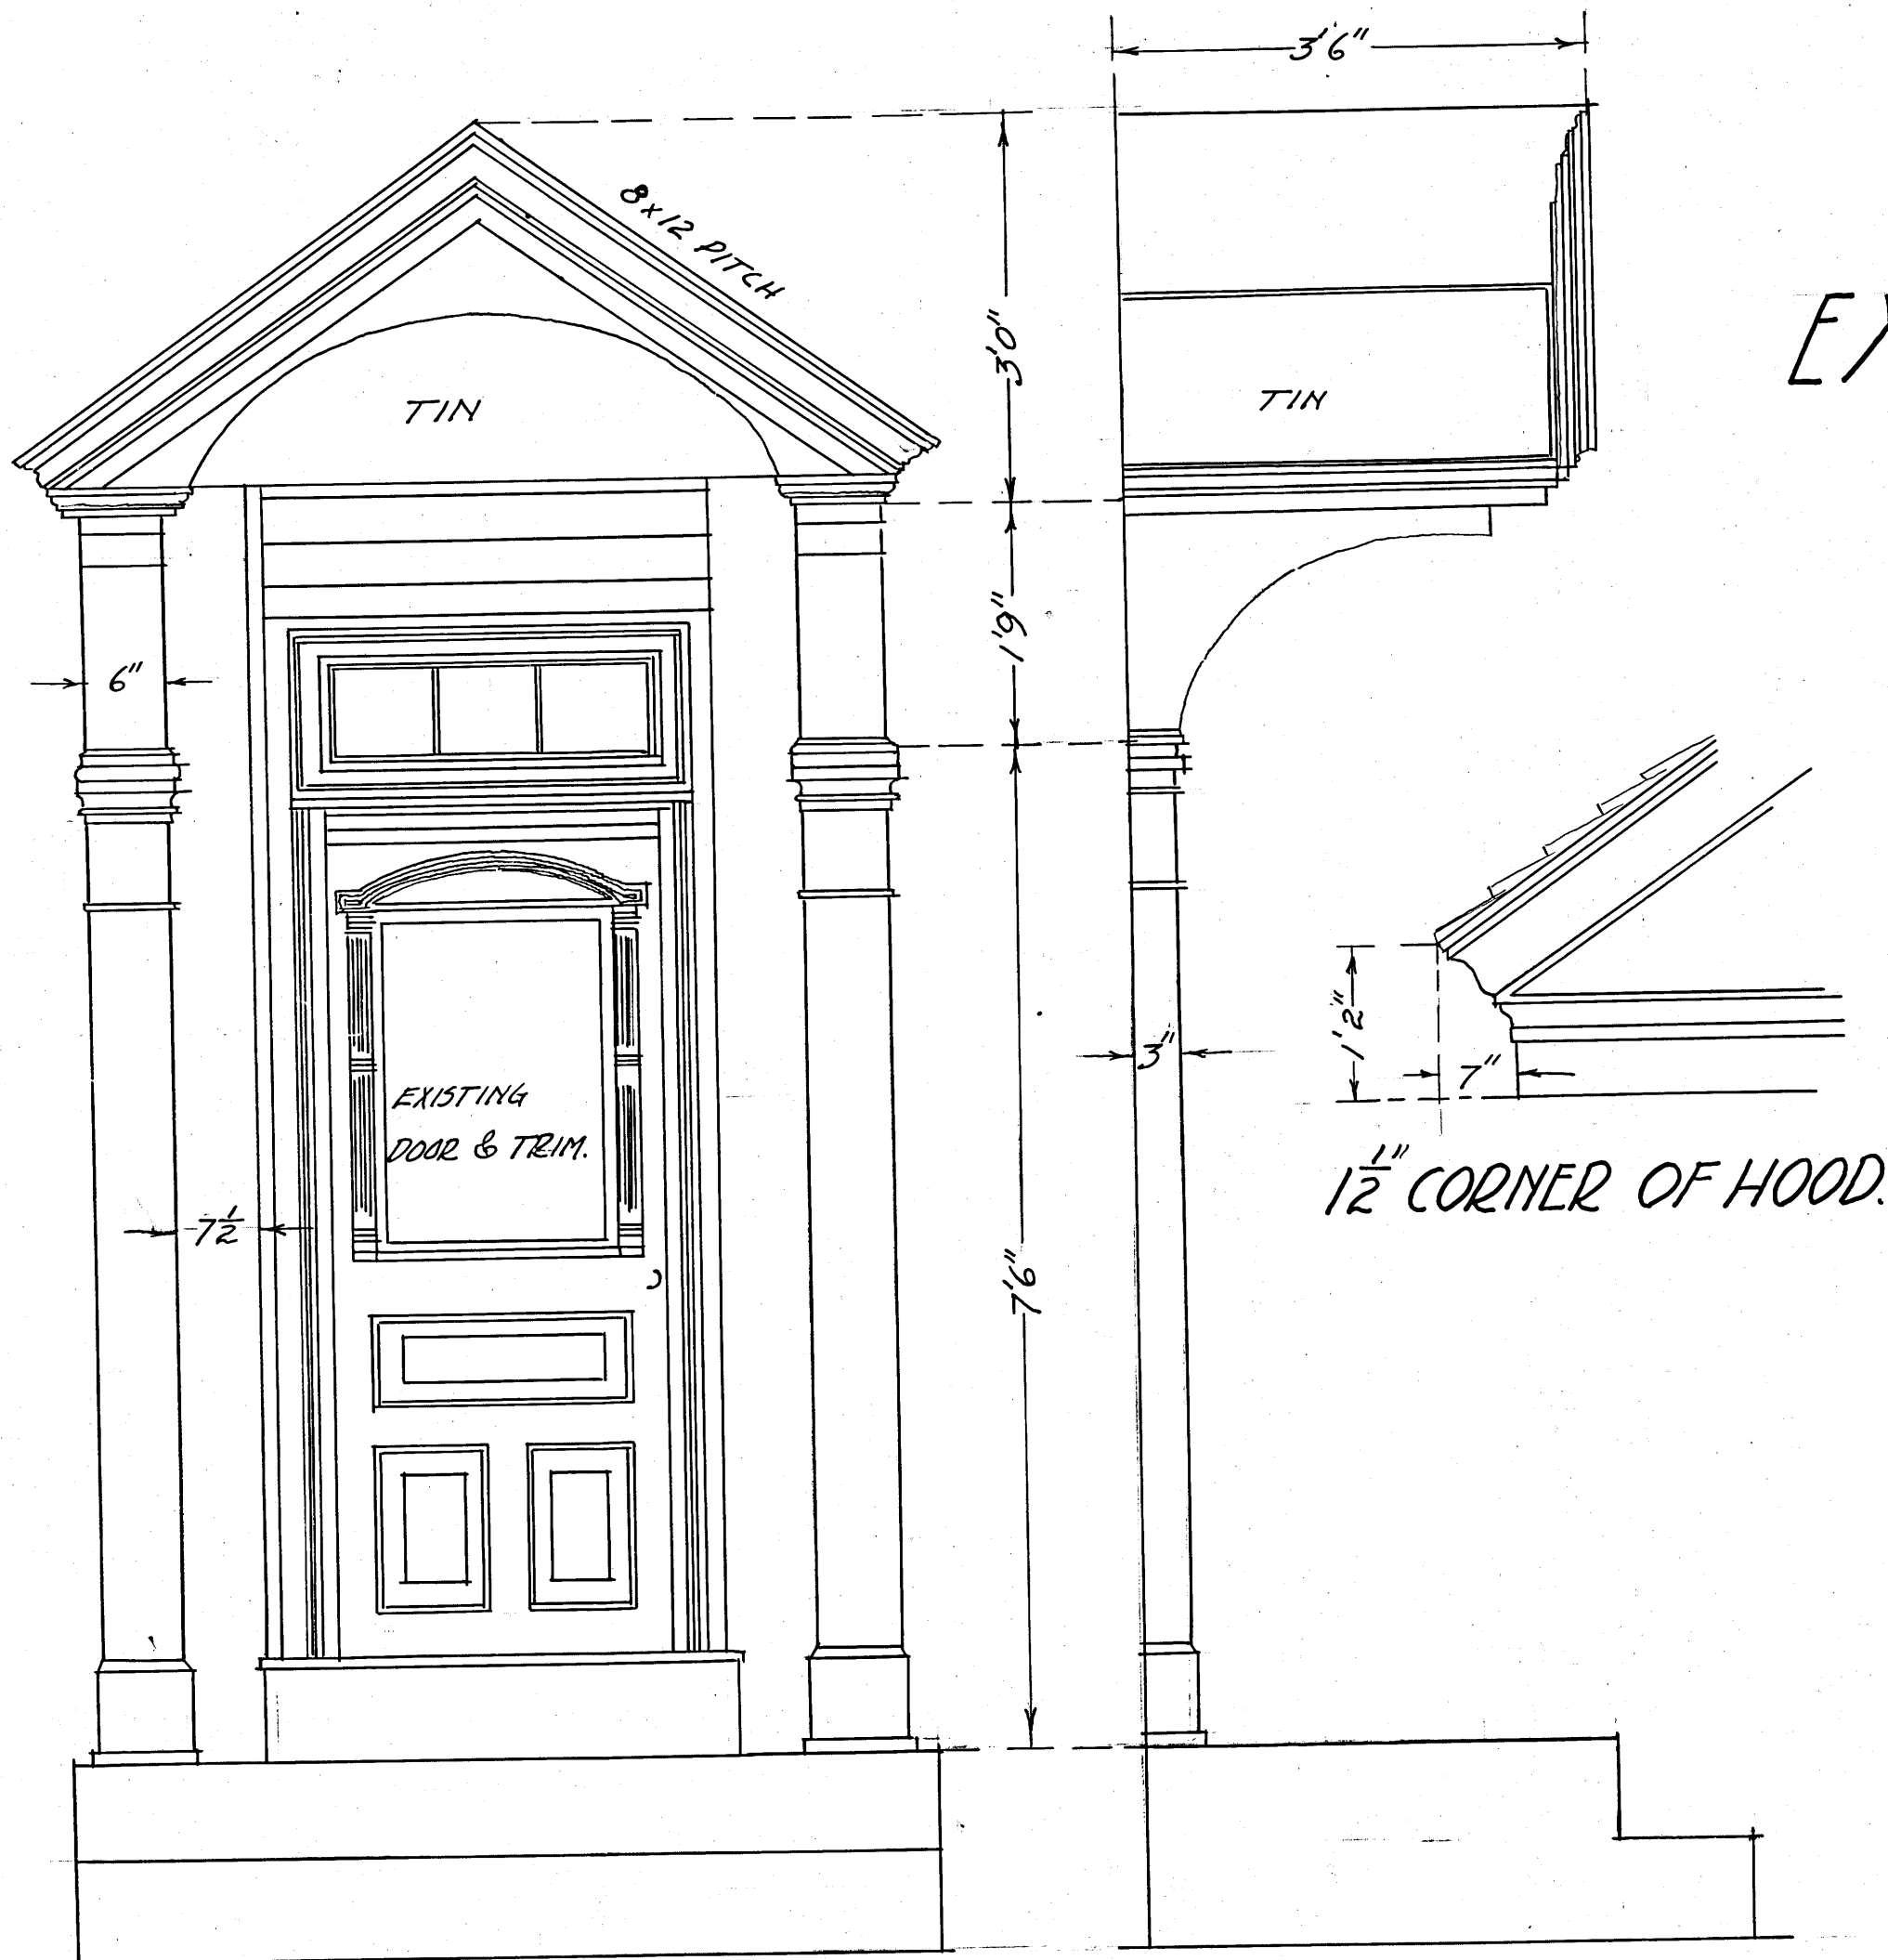


1 1/2" CORNER OF HOOD.

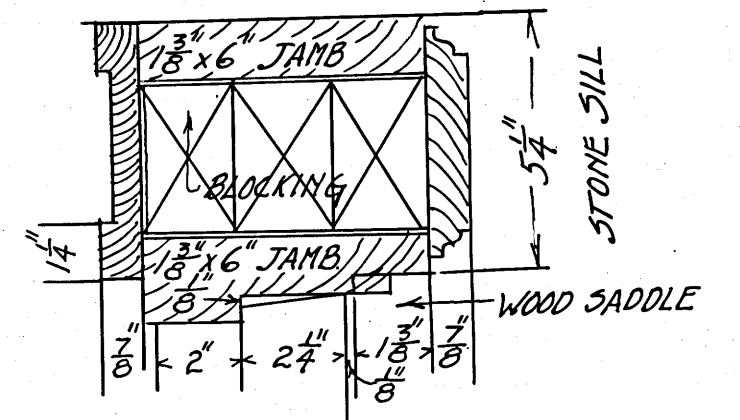


1/4" SECTION THROUGH JAMB OF FRENCH WINDOW.

3/4" ELEVATION OF ENTRANCE.

3/4" SECTION.

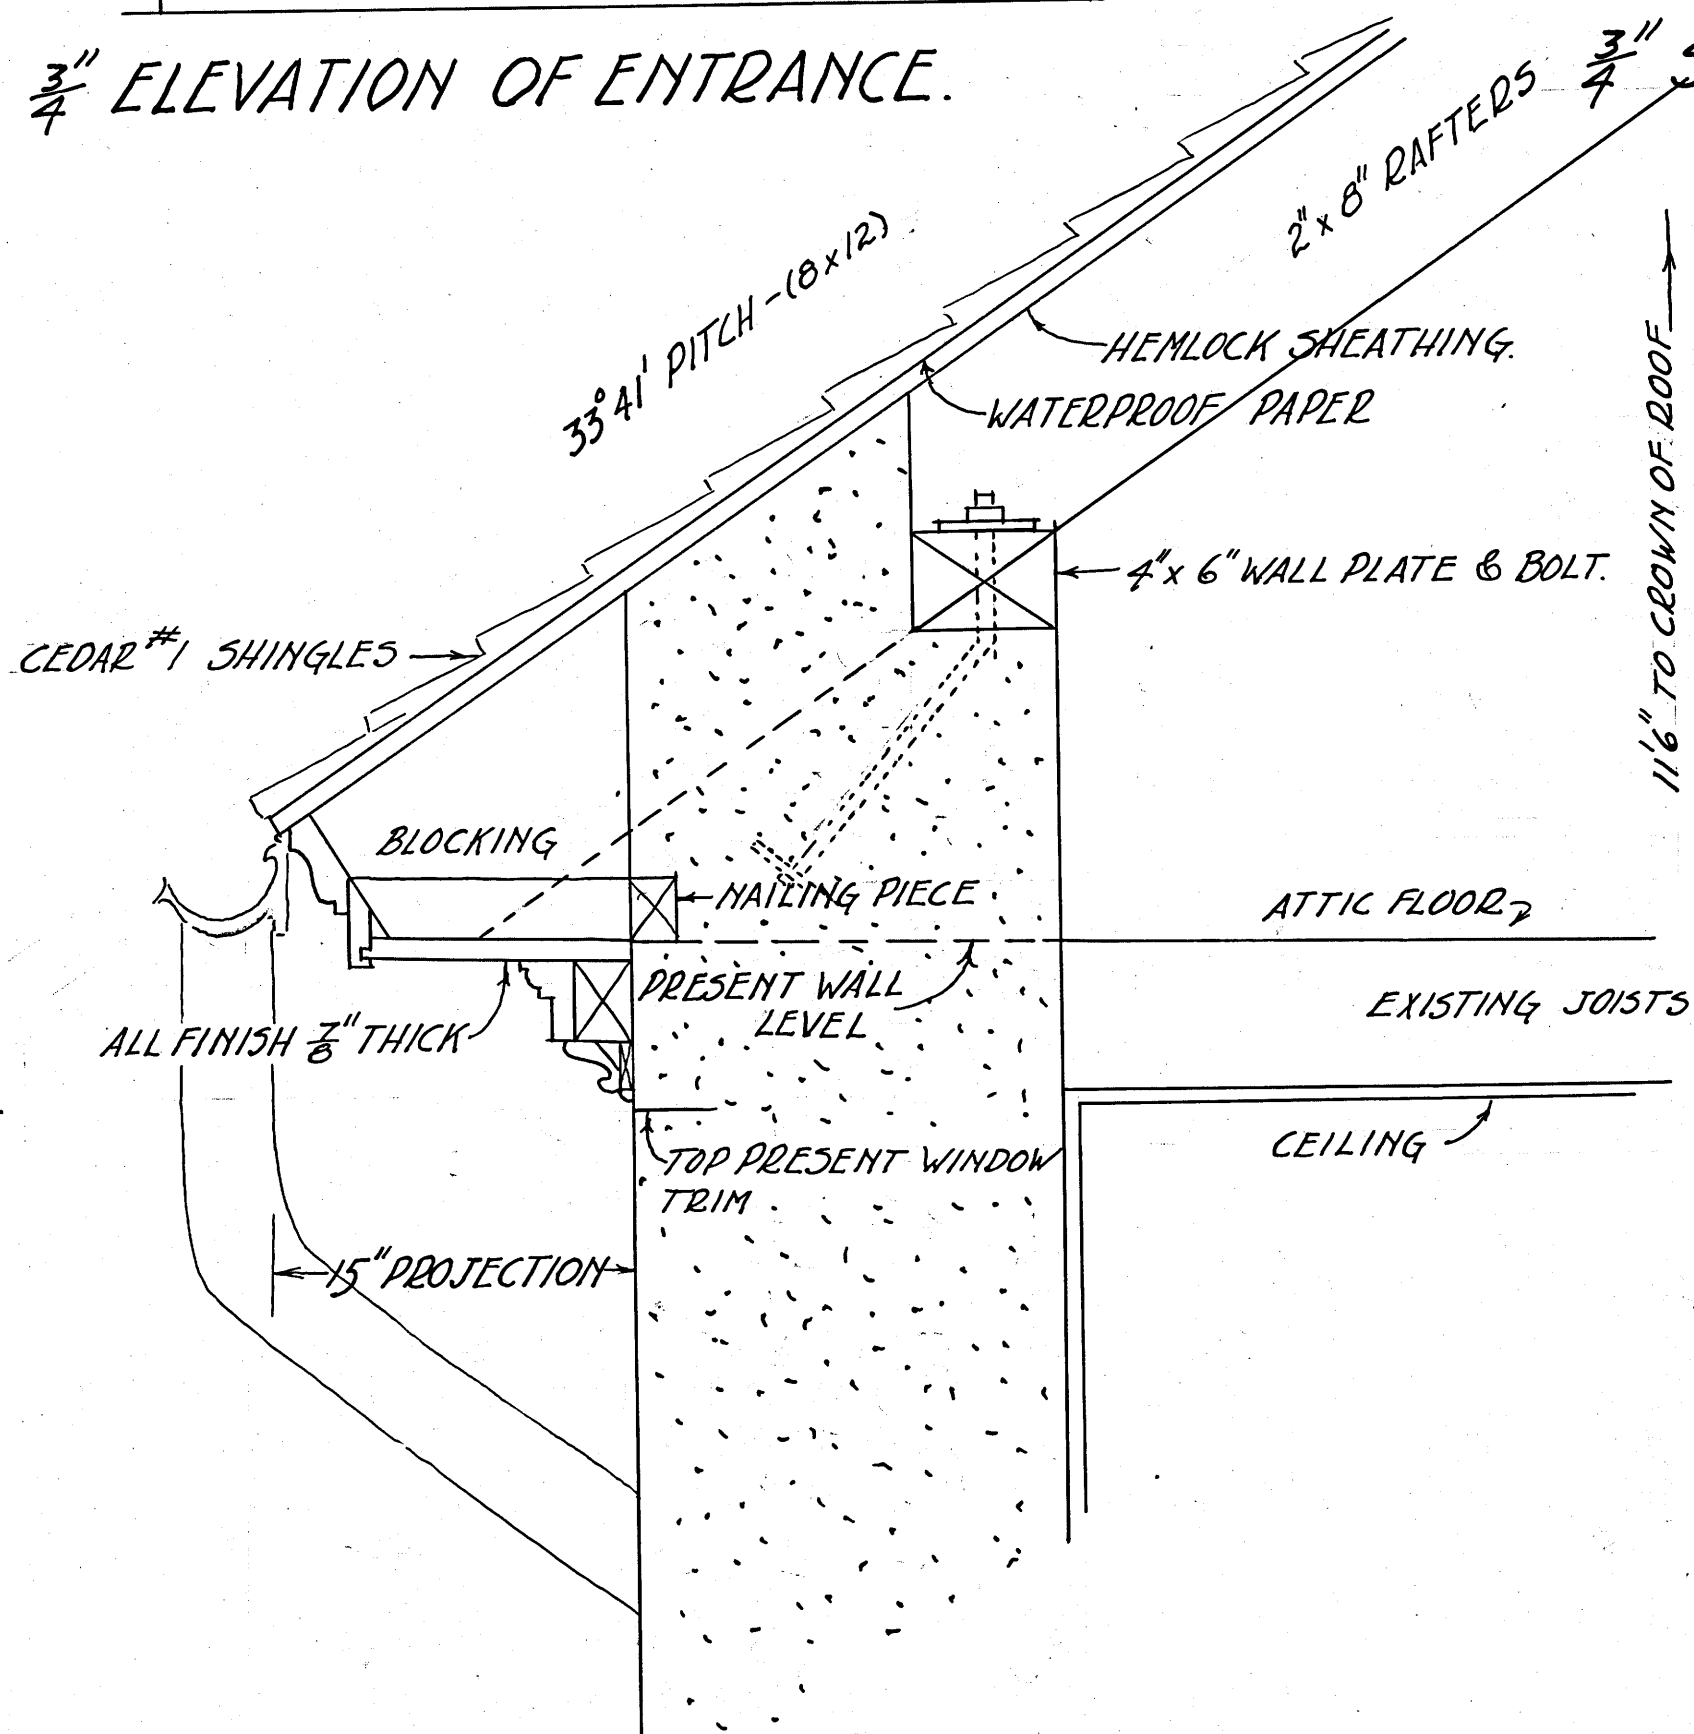

1/2" DETAIL OF MAIN ROOF CORNICE.

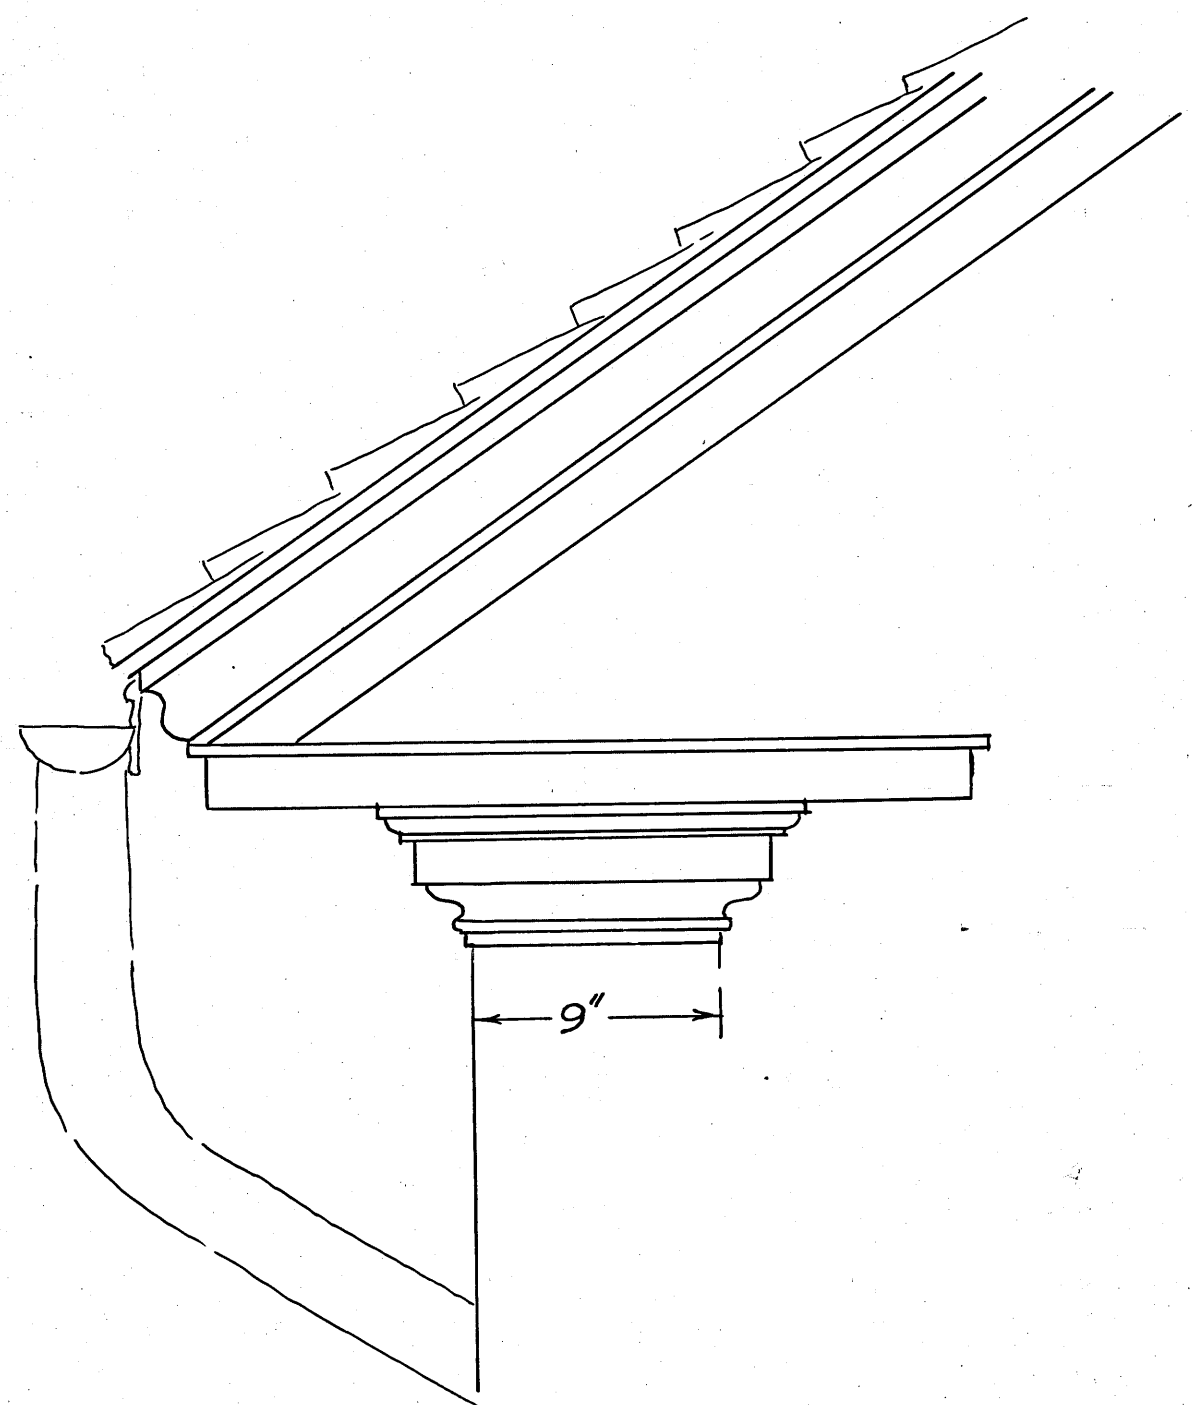

1/2" CORNER OF ROOF.

SUPR'S QUARTERS.
VALLEY FORGE PARK
DETAILS - R.S. BURNS.