

MAP LAYOUT

LANDSCAPE SYMBOLS

GRADED AREAS

- TOP OF SLOPE (IN CUT)
- TOE OF SLOPE (IN FILL)
- LIMIT OF DAYLIGHTED CUT
- PROPOSED SLOPE

WOODS (FINAL AREAS STIPPLED)

- EXISTING LIMITS 34" 20'
- 12" 10'
- WELL DEVELOPED
- CUTOVER OR REGENERATION
- PROPOSED LIMITS

INDIVIDUAL TREES

- EXISTING TO REMAIN
- TO BE REMOVED

SHRUBS

- EXISTING
- TO REMAIN
- PROPOSED

ROCK OUTCROPS

- UNSTABLE
- SOLID

VIEW LINES

- AT EDGE OF FOLIAGE
- OVER FOLIAGE
- UNDER FOLIAGE

OTHER FEATURES AND ELEMENTS LABELLED

SECTION STATISTICS

LENGTH IN MILES	6.48	
AREA IN ACRES		
FEE SIMPLE		
WATAUGA CO.	127.69	
CALDWELL CO.	180.48	
AVERY CO.	463.78	
TOTAL	773.92	
TRAIL EASEMENT		
CALDWELL CO.	2.87	
AVERY CO.	29.28	
TOTAL	32.15	
VISTAS		
OPEN VISTA	11.09	19
WOODS VISTA	2.22	7
ROCK VISTA	6.92	14
CANOPY VISTA	11.10	3
GRASS BAY	2.03	9
TOTAL	23.36	52

LEGEND

BOUNDARY LINES

- PARKWAY
- FEE SIMPLE
- EASEMENT PRIVATE

ROADS

- PARKWAY
- PUBLIC (OTHER)
- PRIVATE

TRAILS

- PEDESTRIAN
- HORSE
- TANAWVA

FENCES

- SMOOTH WIRE
- BARBED WIRE
- WORM OR SNAKE
- POST AND RAIL
- STONE

GUARD RAIL


- WOOD
- STONE

RETAINING WALLS

- BUILDINGS
- PARKWAY EXISTING
- PARKWAY PROPOSED

OTHER (includes use)

- TELEPHONE
- AERIAL UNDERGROUND
- POWER LINES
- AERIAL UNDERGROUND
- WATER LINES
- MILE POST

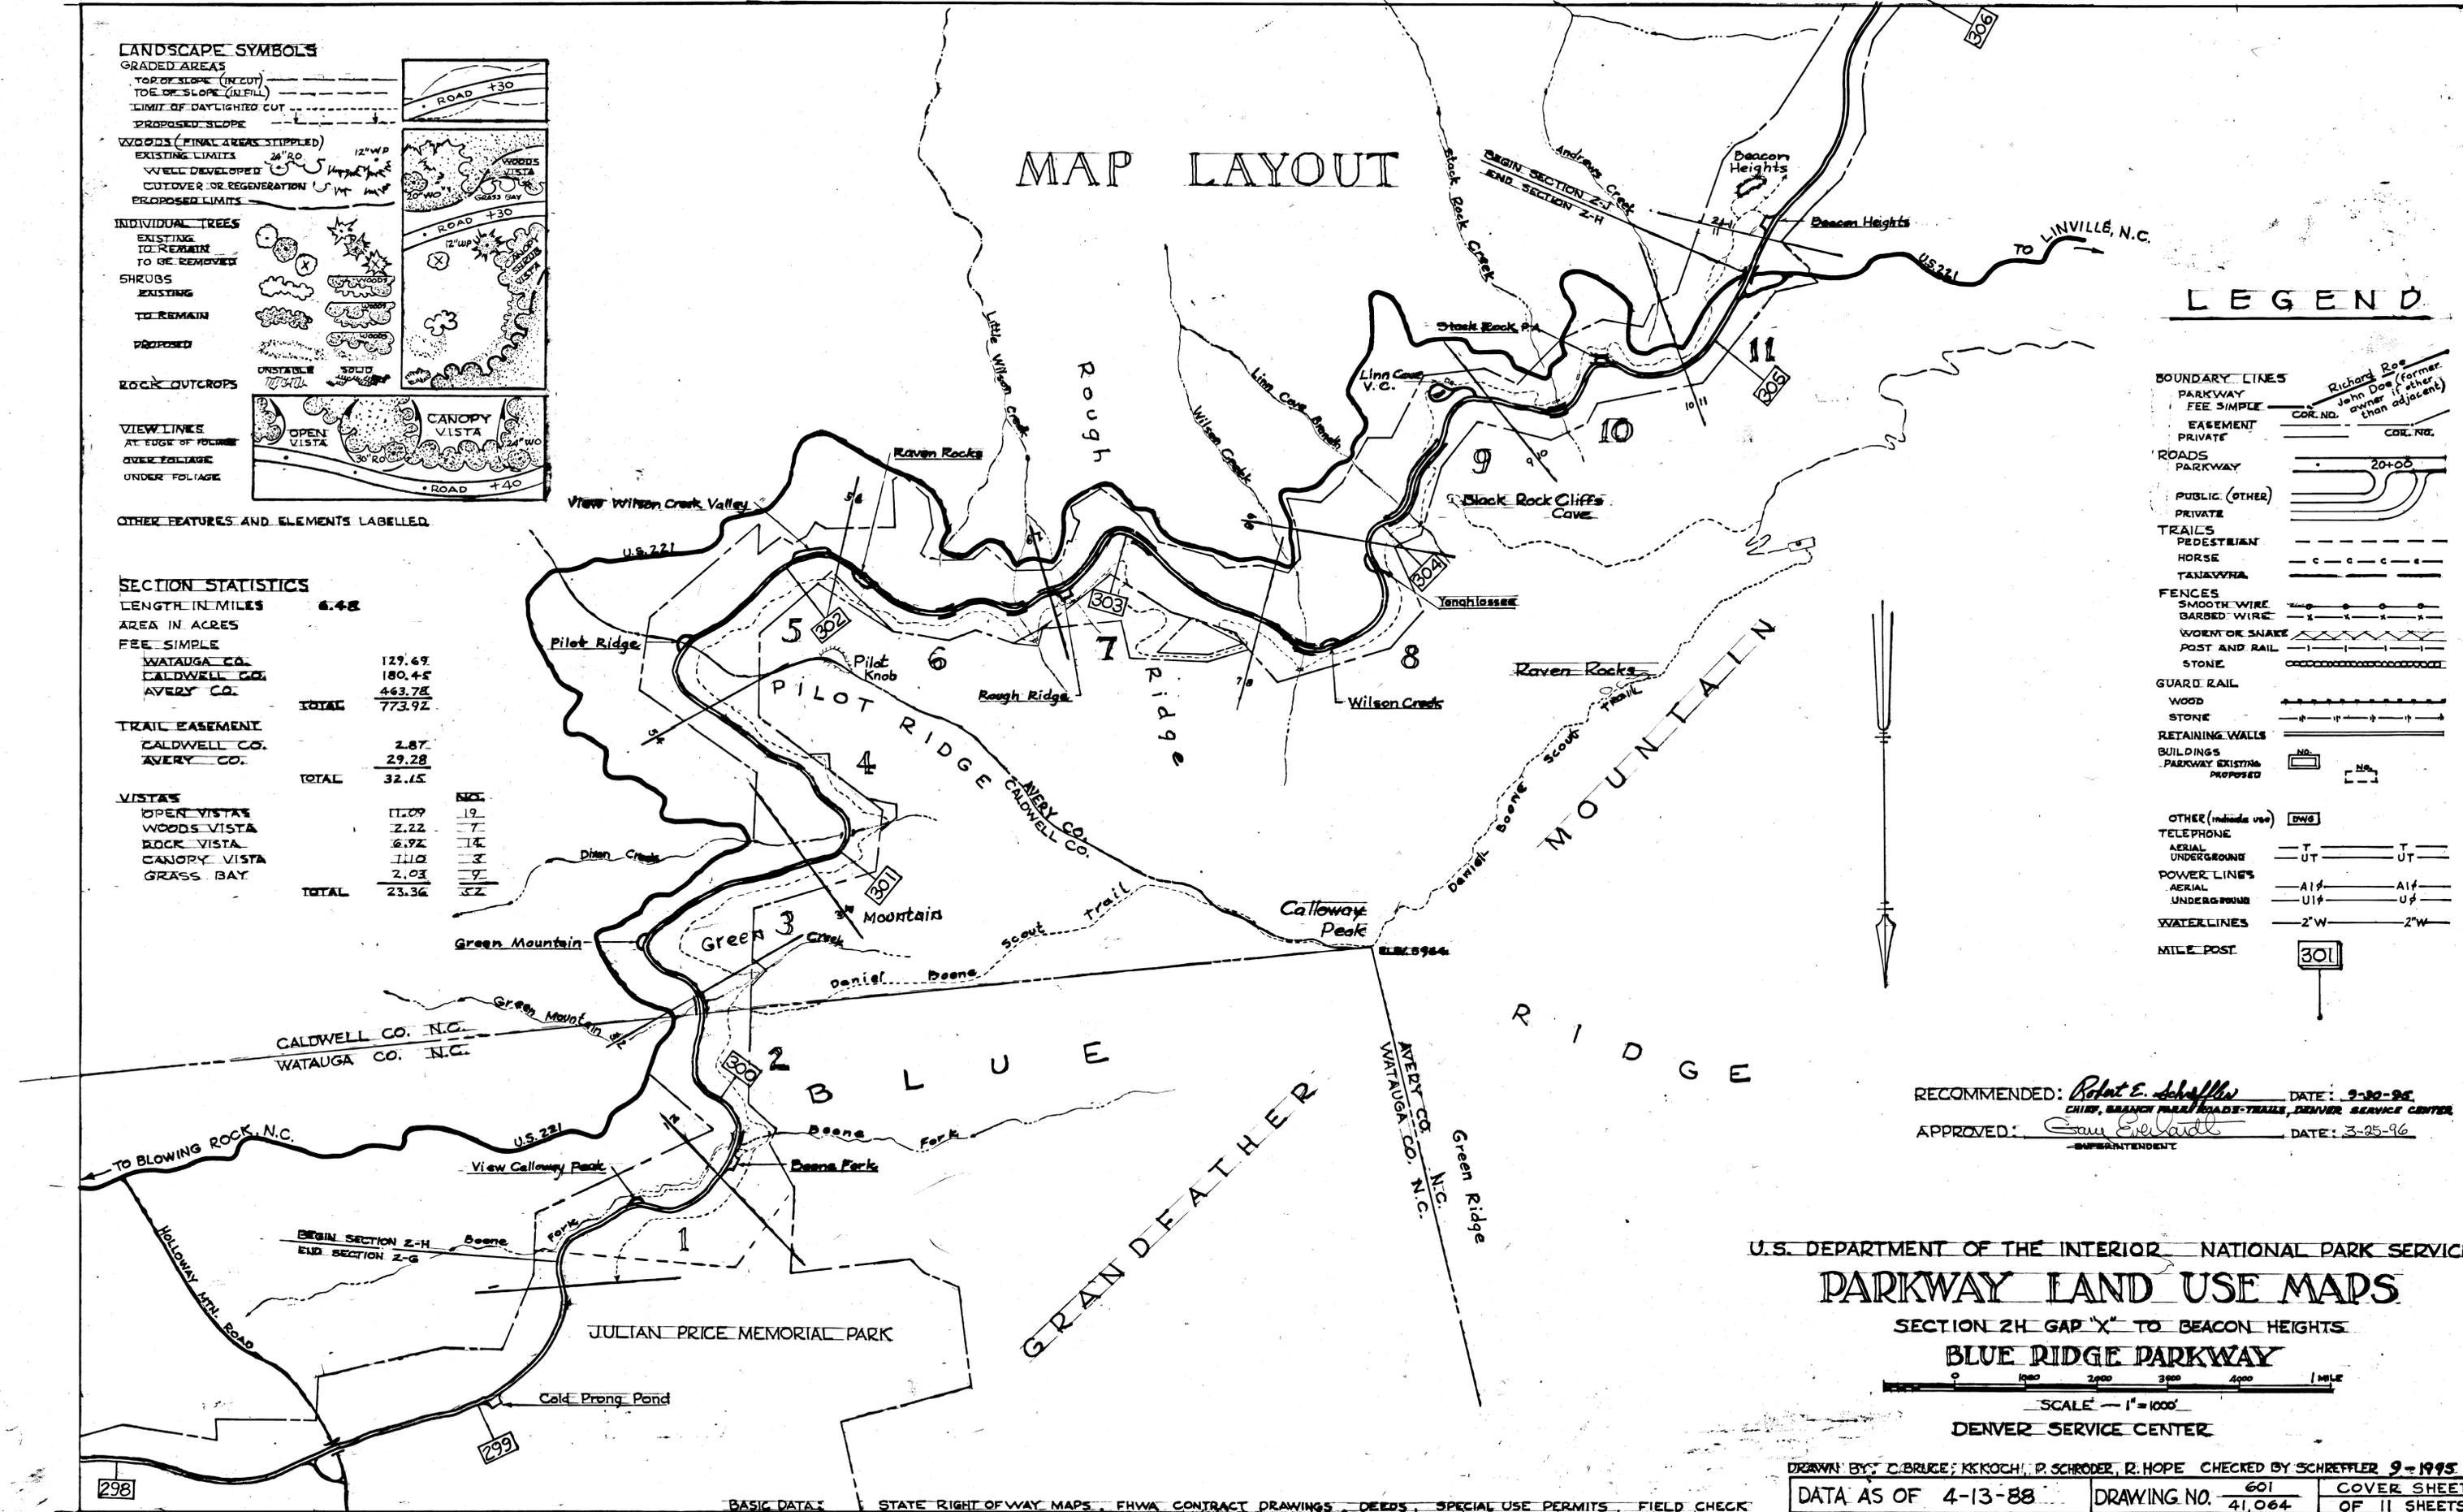


RECOMMENDED: *Robert E. Schreffler* DATE: 9-30-95
 CHIEF, BRANCH PARKS/ROADS/TRAILS, DENVER SERVICE CENTER
 APPROVED: *Gay E. Gifford* DATE: 3-25-96
 SUPERINTENDENT

U.S. DEPARTMENT OF THE INTERIOR NATIONAL PARK SERVICE
PARKWAY LAND USE MAPS
 SECTION 2H GAP "X" TO BEACON HEIGHTS
BLUE RIDGE PARKWAY
 SCALE: 1" = 1000'
 DENVER SERVICE CENTER


DRAWN BY: C. BRUCE, K. KOCHI, P. SCHROEDER, R. HOPE CHECKED BY: SCHREFFLER 9-1995
 DATA AS OF 4-13-88 DRAWING NO. 601 COVER SHEET OF 11 SHEETS
 41,064

BASIC DATA: STATE RIGHT OF WAY MAPS, FHWA CONTRACT DRAWINGS, DEEDS, SPECIAL USE PERMITS, FIELD CHECK

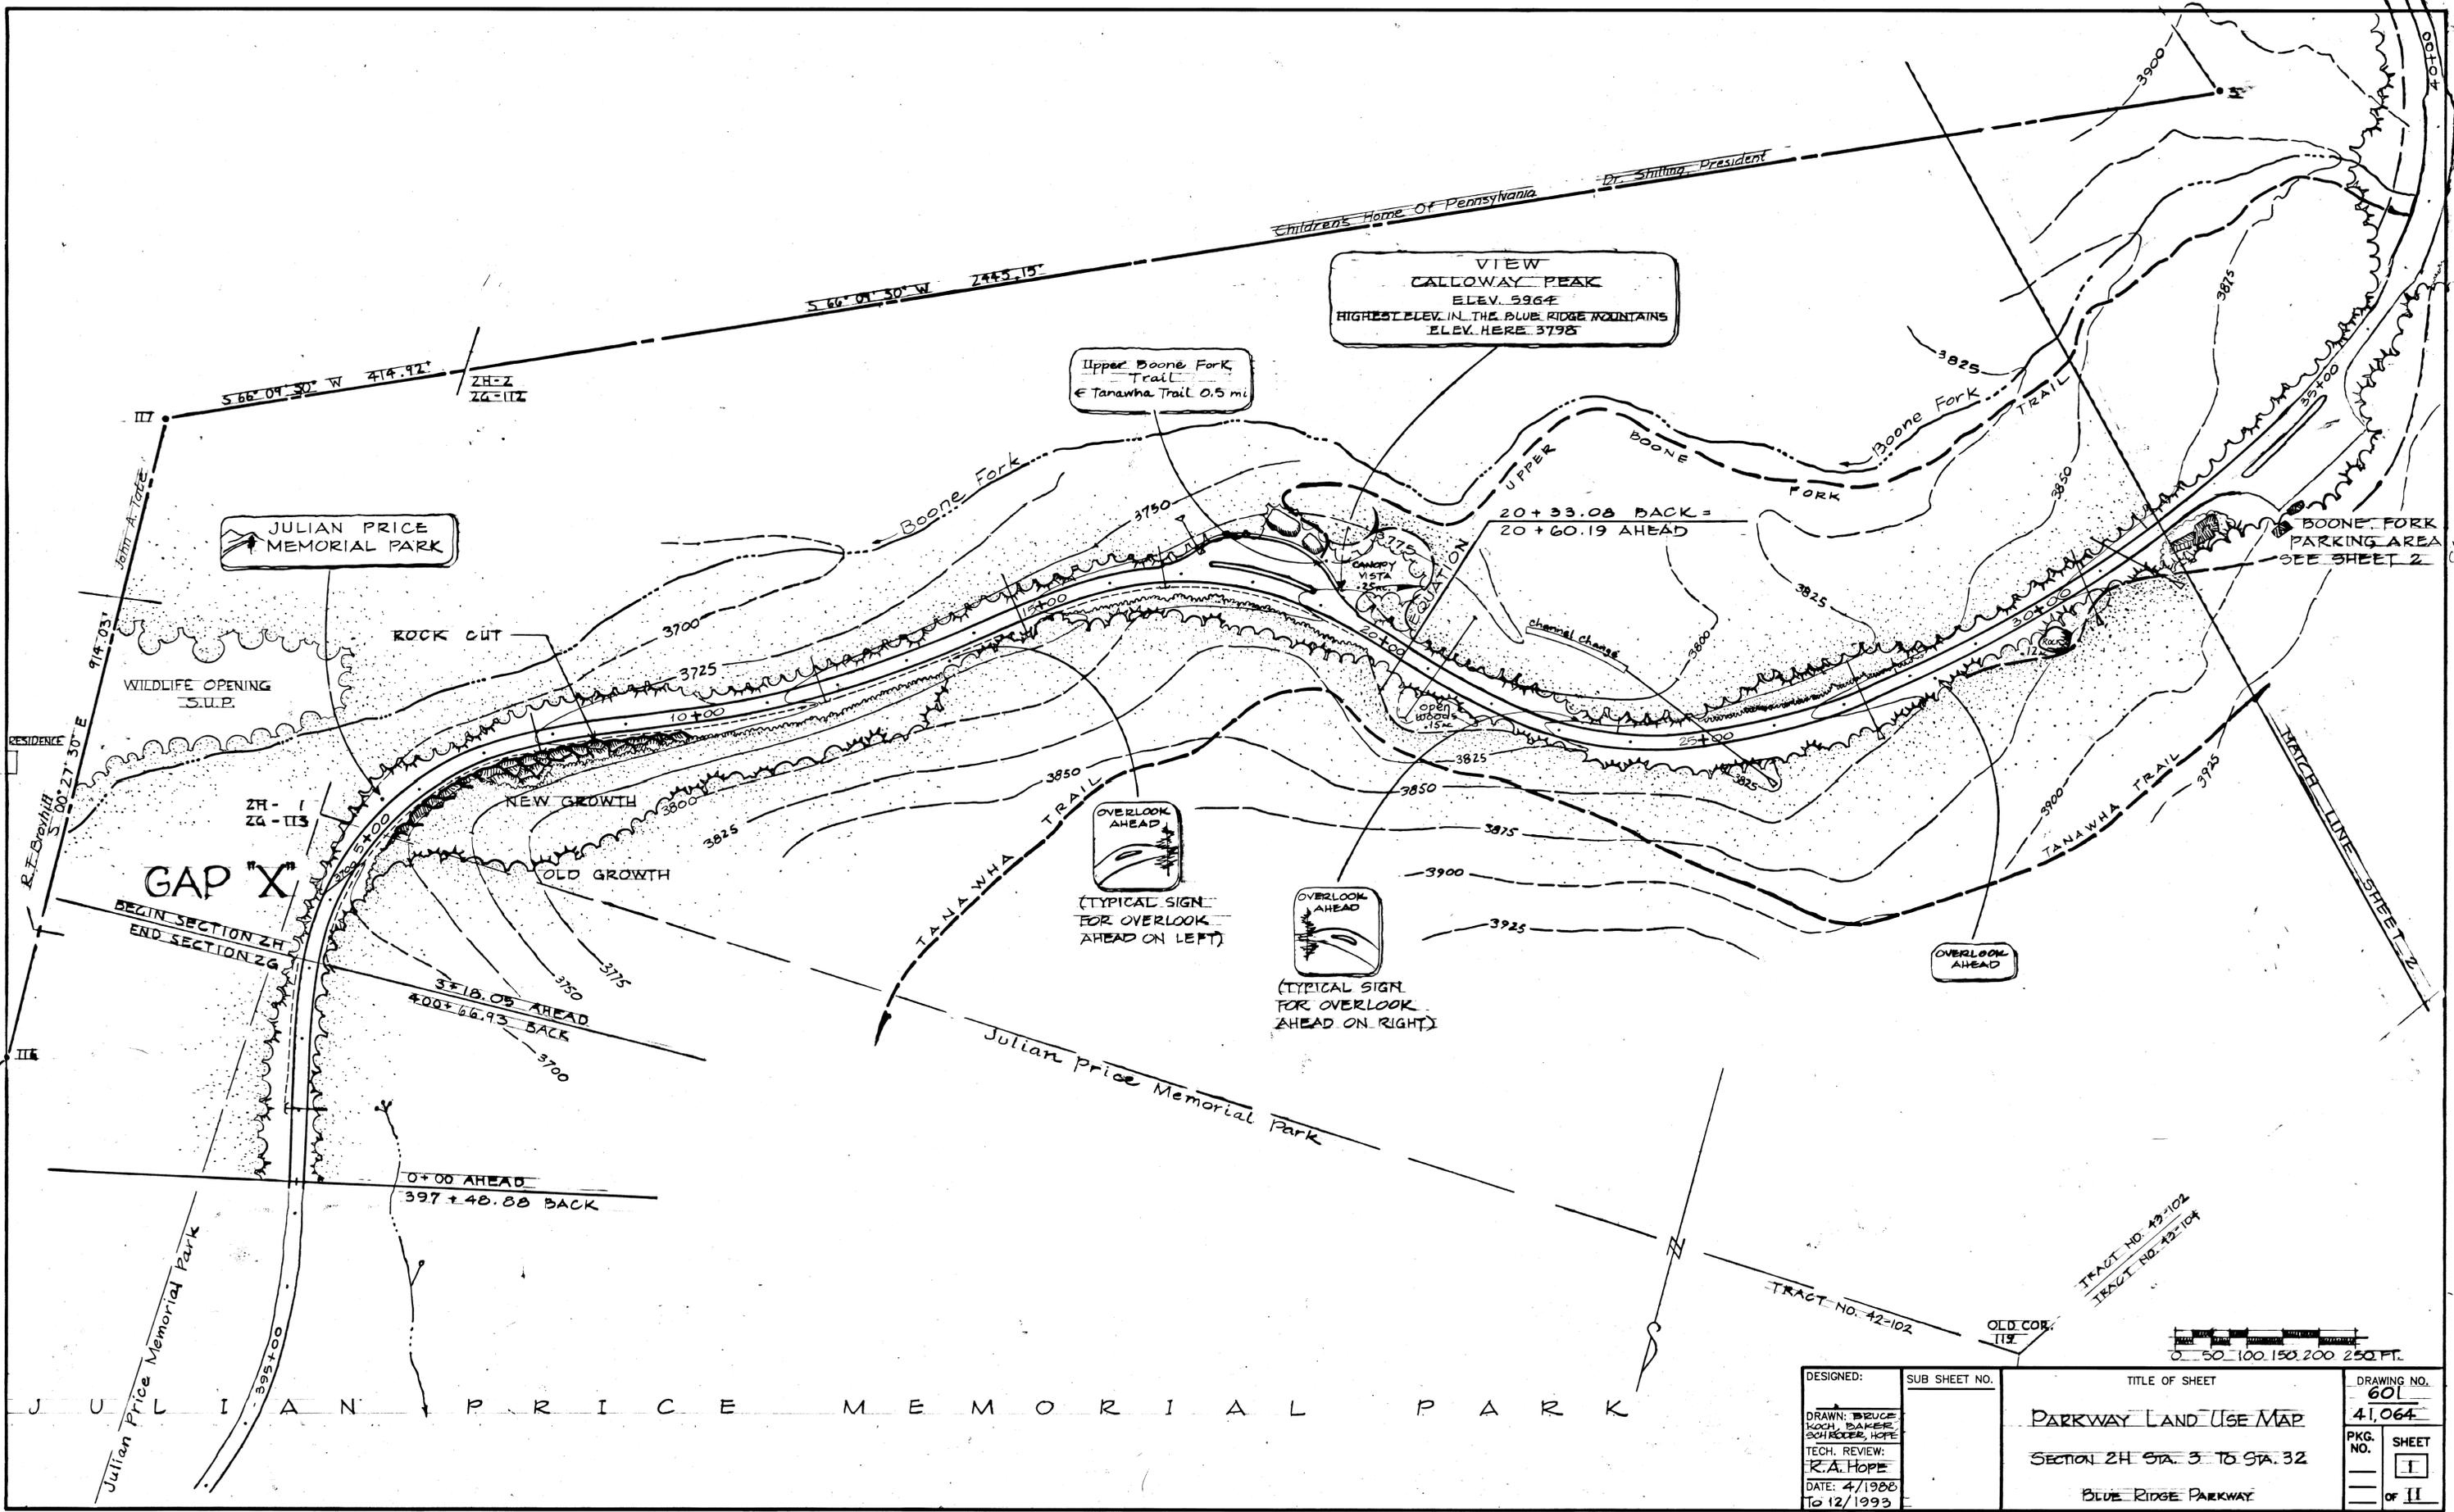


DESIGNED:	SUB SHEET NO.	TITLE OF SHEET	DRAWING NO.
DRAWN: BRUCE KOCH, BAKER, SCHROEDER, HOPE		PARKWAY LAND USE MAP	601
TECH. REVIEW: R.A. HOPE		SECTION 2H STA. 3 TO STA. 32	41,064
DATE: 4/1988 TO 12/1993		BLUE RIDGE PARKWAY	PKG. NO. SHEET I OF II


PLISGAH NATIONAL FOREST

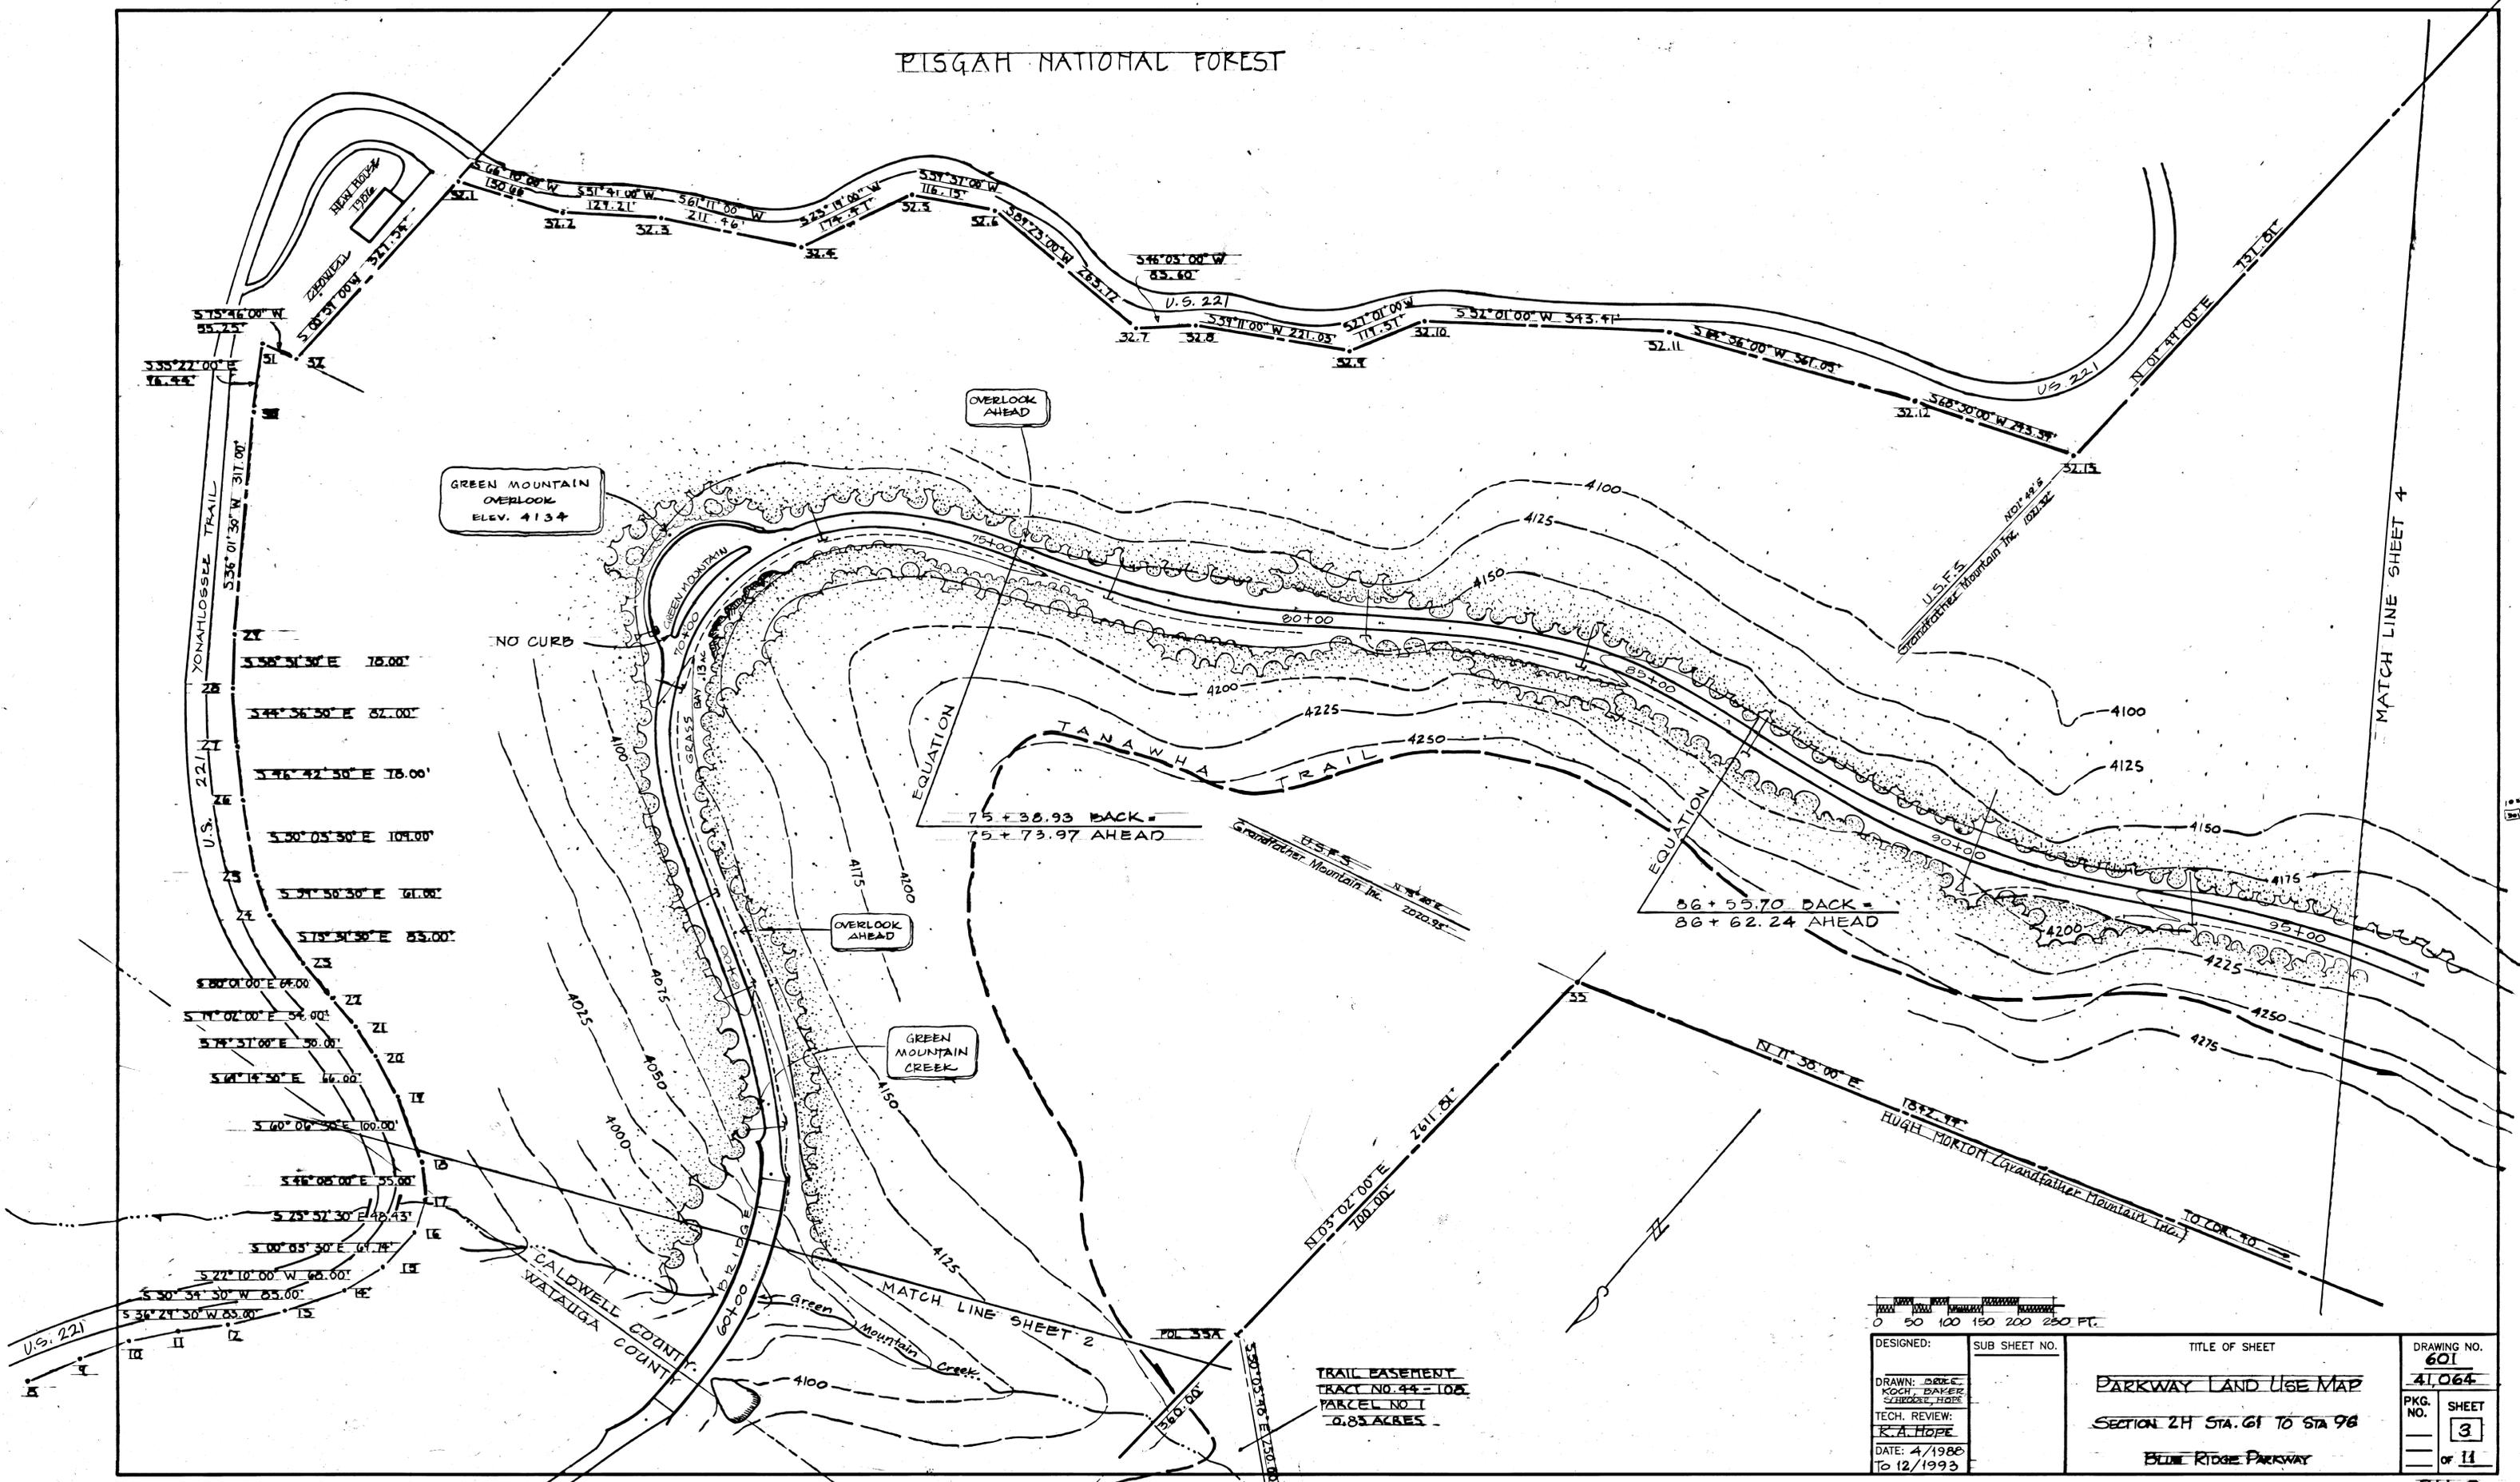

TRAIL BASEMENT
 TRACT NO. 44-108
 PARCEL NO. 1
 0.85 ACRES

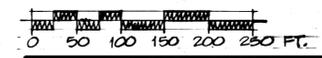

DESIGNED:	SUB SHEET NO.	TITLE OF SHEET	DRAWING NO.
DRAWN: BRUCE KOCH, BAKER SCHROEDER, HOPE		PARKWAY LAND USE MAP	41064
TECH. REVIEW: R.A. HOPE		SECTION 2H STA. 61 TO STA 98	PKG. NO. SHEET 3 of 11
DATE: 4/1988 TO 12/1993		BLUE RIDGE PARKWAY	ZH-3

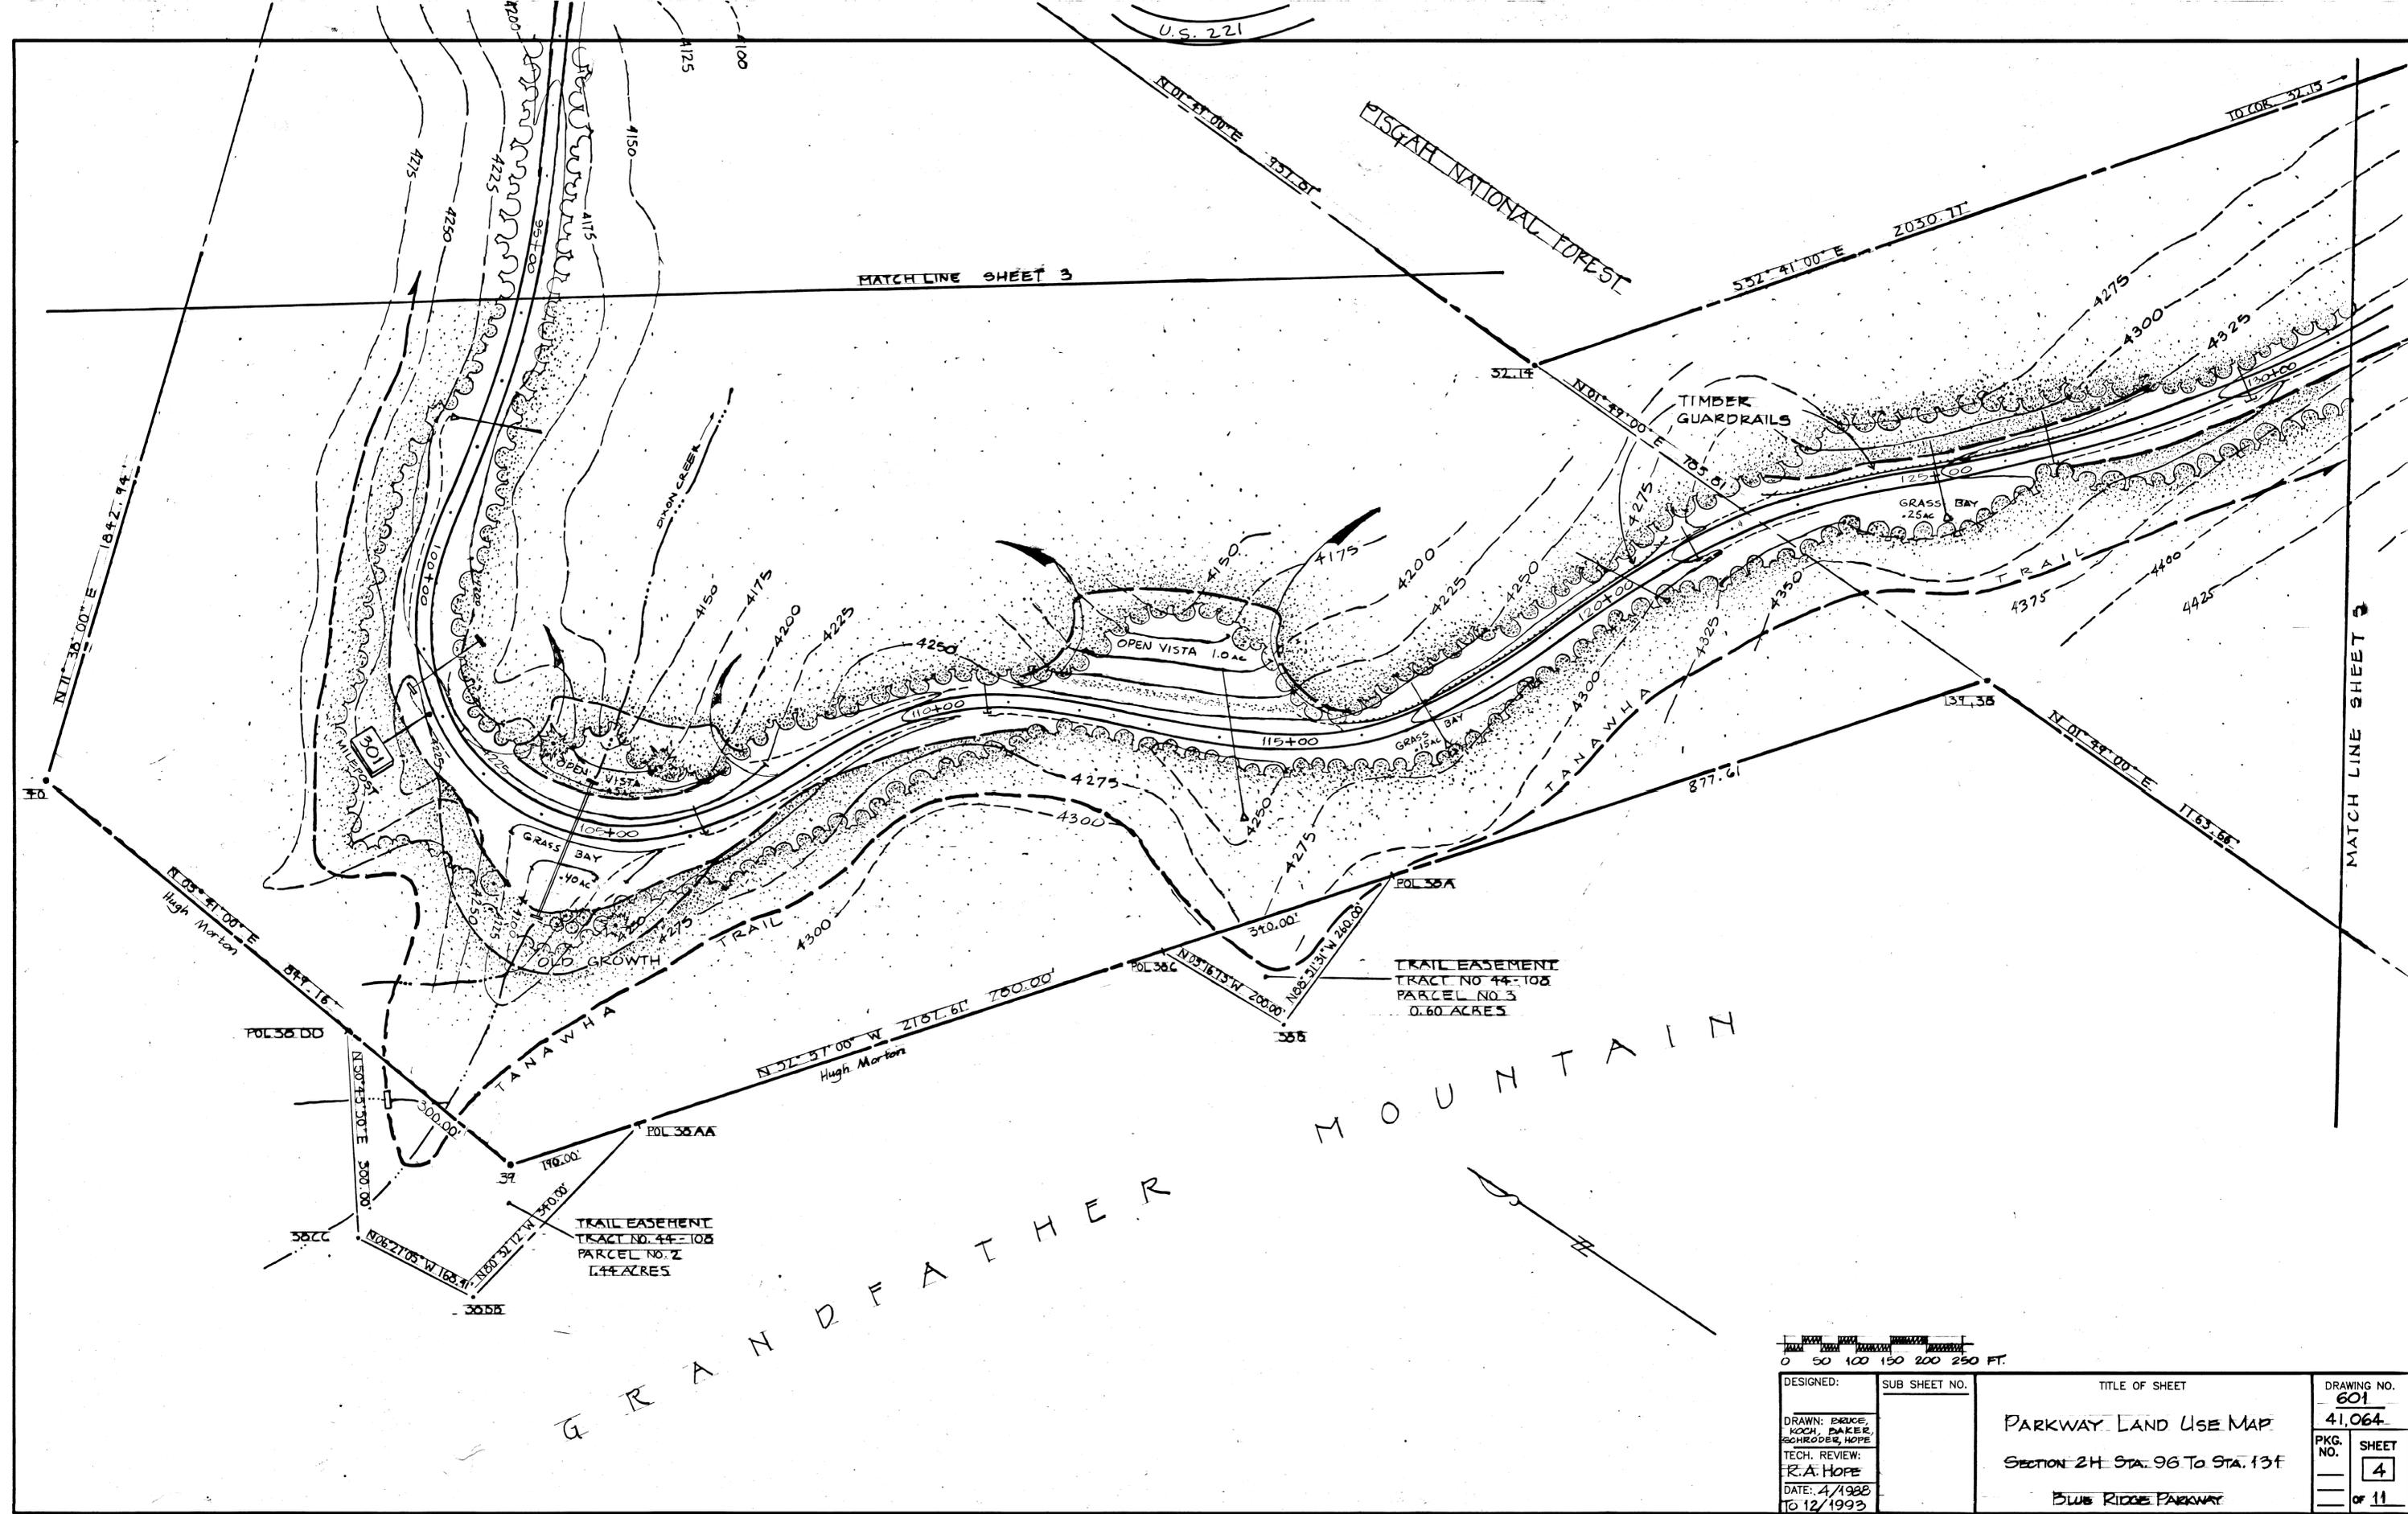

MATCH LINE SHEET 3

MATCH LINE SHEET 4

DESIGNED:	SUB SHEET NO.	TITLE OF SHEET	DRAWING NO.
DRAWN: BRUCE, KOCH, BAKER, SCHROEDER, HOPE		PARKWAY LAND USE MAP	41,064
TECH. REVIEW: R.A. HOPE		SECTION 2H STA. 96 TO STA. 131	PKG. NO. SHEET
DATE: 4/1988 TO 12/1993		BLUE RIDGE PARKWAY	4 OF 11

TO COR. 37.17

PISGAH NATIONAL FOREST

37.16
5 51° 49' 00" W 2025.04

VIEW
WILSON CREEK
VALLEY
ELEV. 2400
ELEV. HERE 4356

PILOT RIDGE
OVERLOOK
ELEV. 4400

OVERLOOK
AHEAD

OVERLOOK
AHEAD

OVERLOOK
AHEAD

SPEED
LIMIT
35

TRAIL EASEMENT
TRACT NO. 44-106
PARCEL NO. 1
2.85 ACRES


N 41° 31' 30" E 1314.61'
HUGH MORTON

N 01° 41' 00" E 1163.66'
3530.72'
TOTAL DISTANCE

MATCH LINE SHEET 4

MATCH LINE SHEET 6

GRANDFATHER MOUNTAIN
RIDGE

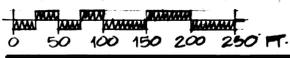


DESIGNED:	SUB SHEET NO.	TITLE OF SHEET	DRAWING NO.
DRAWN: BRUCE KOCH, BAKER, SCHROEDER, HOPE		PARKWAY LAND USE MAP	601
TECH. REVIEW: R.A. HOPE		SECTION 2H, STA. 131 TO STA. 168	PKG. NO. SHEET
DATE: 4/1988 12/12/1993		BLUE RIDGE PARKWAY	5 OF 11

2H-5


PISGAH NATIONAL FOREST

PISGAH NATIONAL FOREST

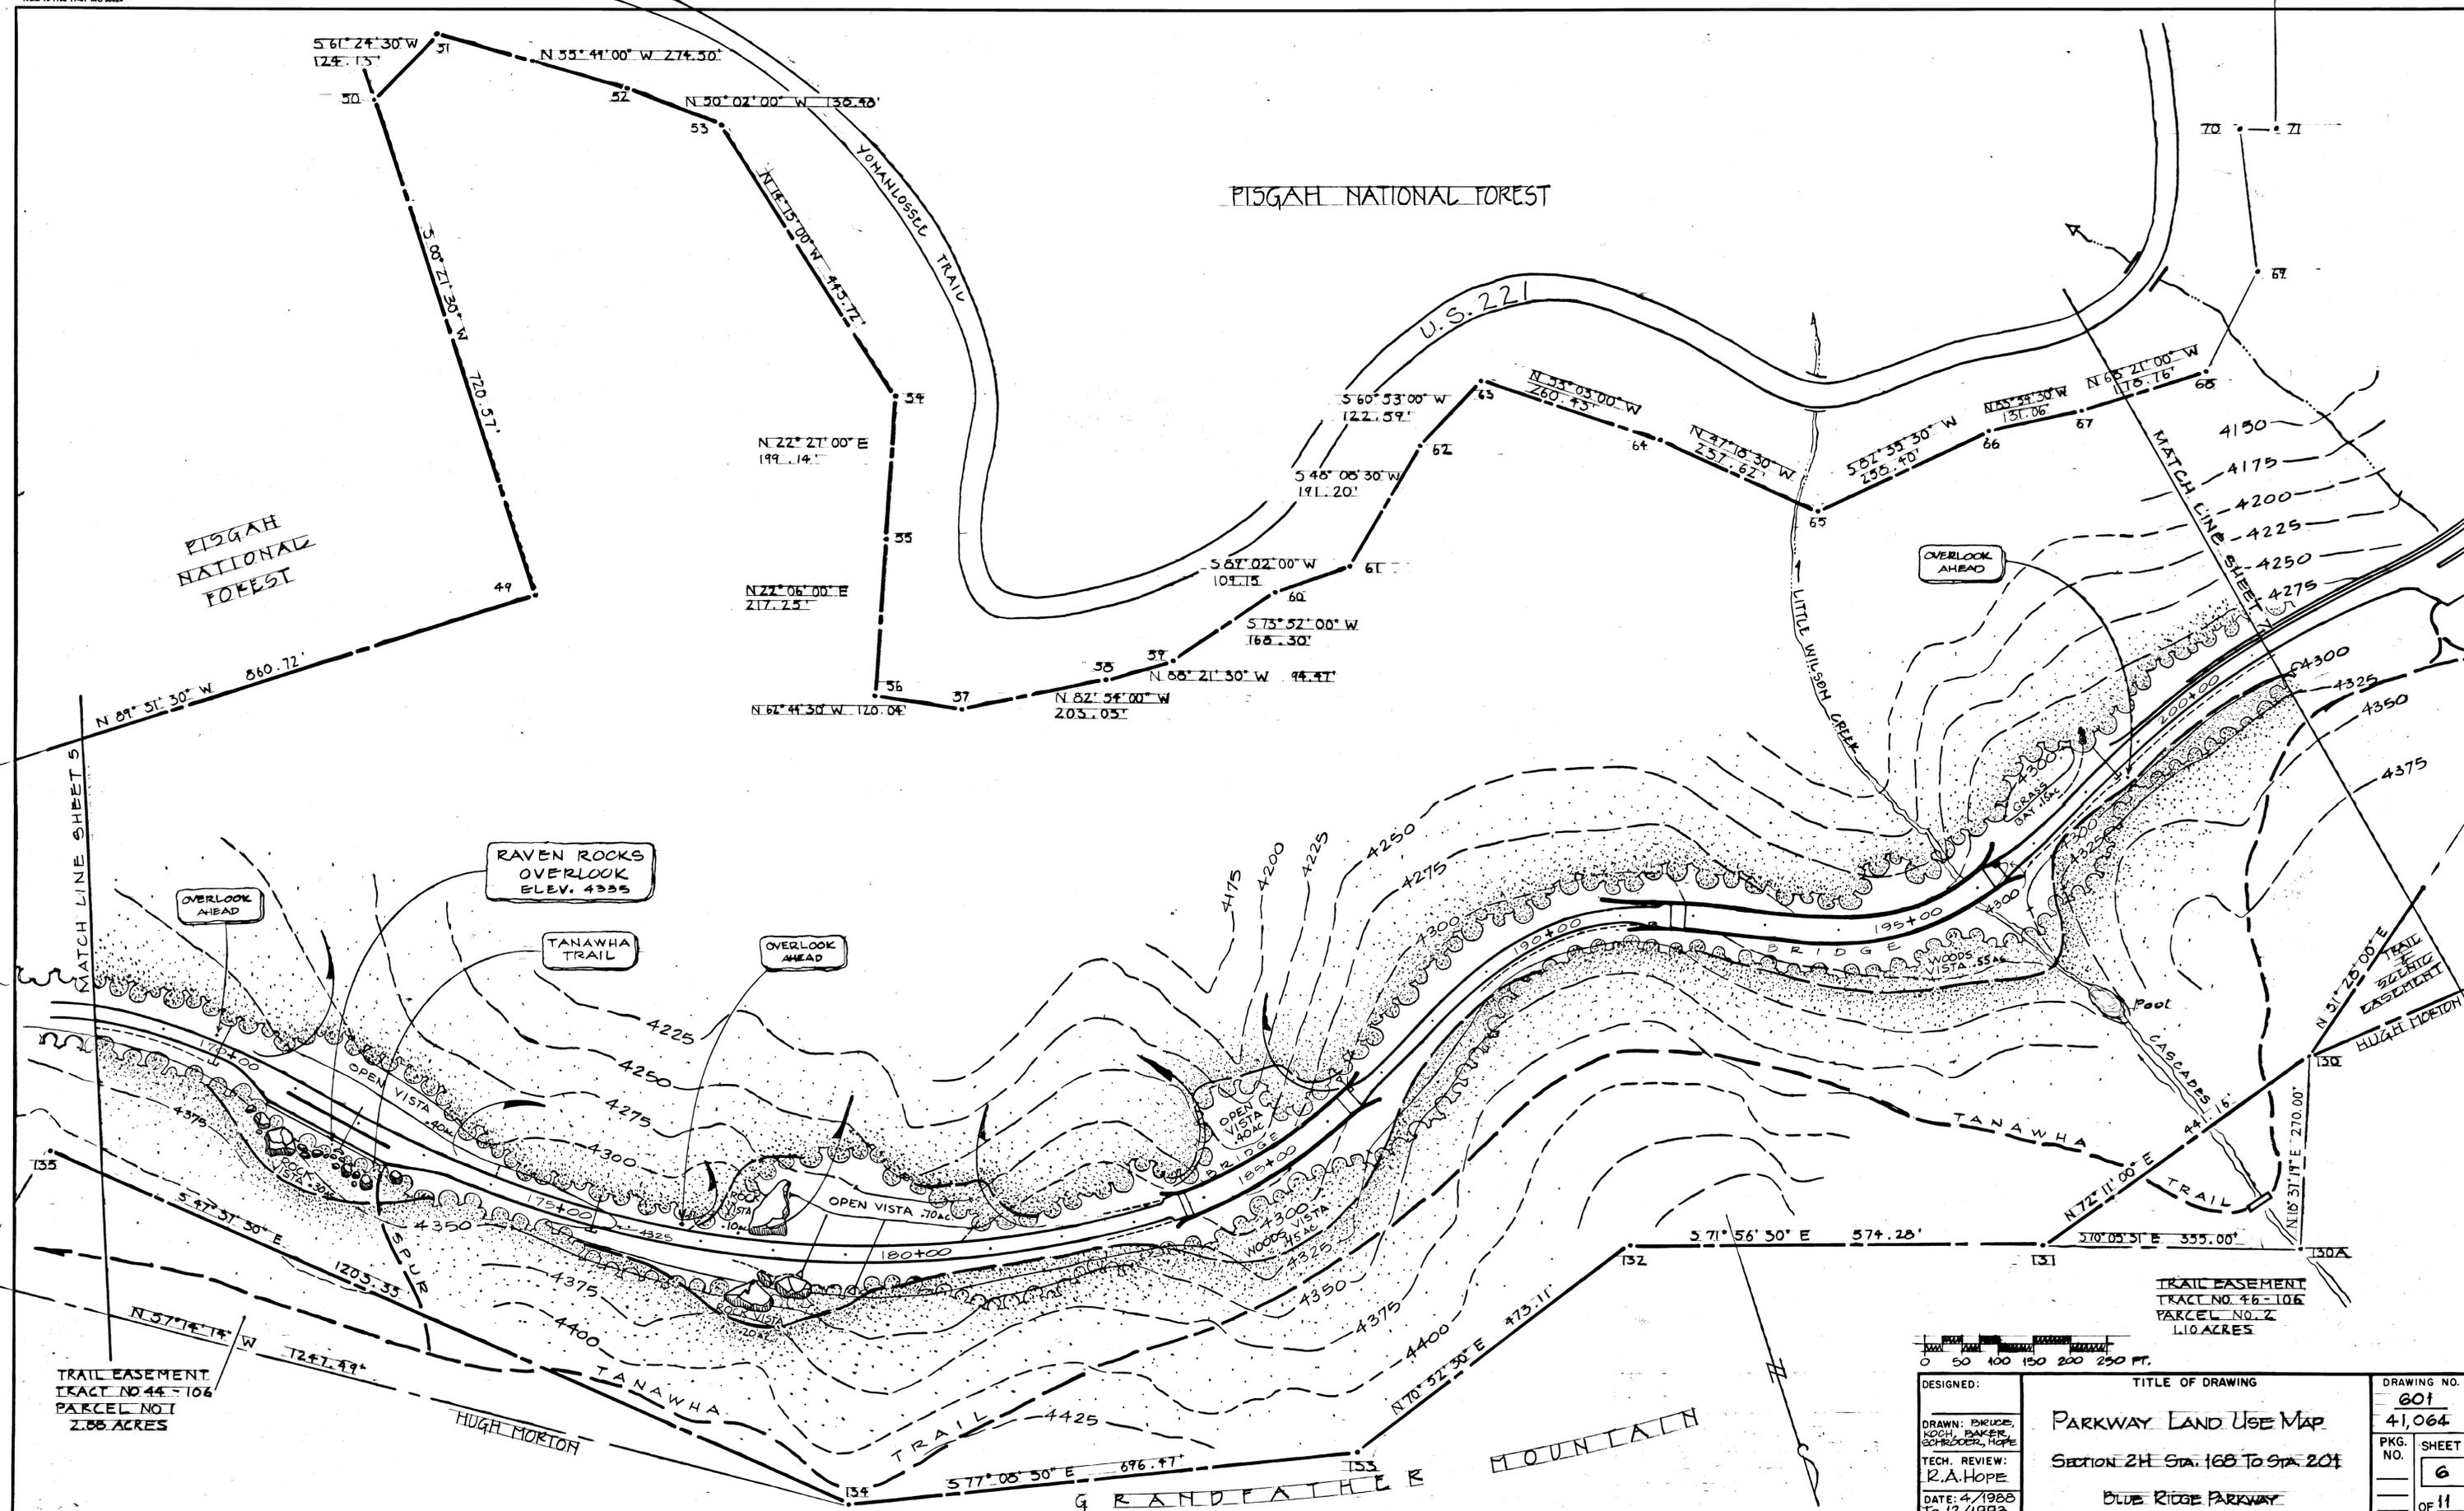


TRAIL EASEMENT
TRACT NO. 44-106
PARCEL NO. 1
2.88 ACRES

TRAIL EASEMENT
TRACT NO. 46-106
PARCEL NO. 2
1.10 ACRES

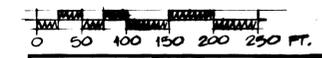

DESIGNED:	TITLE OF DRAWING	DRAWING NO.
DRAWN: BIRUDE, KUCH, BAKER, GOHROODER, HOPE	PARKWAY LAND USE MAP	601 41,064
TECH. REVIEW: R.A. HOPE	SECTION 2H STA. 168 TO STA. 204	PKG. NO. SHEET
DATE: 4/1988 TO 12/1993	BLUE RIDGE PARKWAY	6 OF 11

PIGAP NATIONAL FOREST

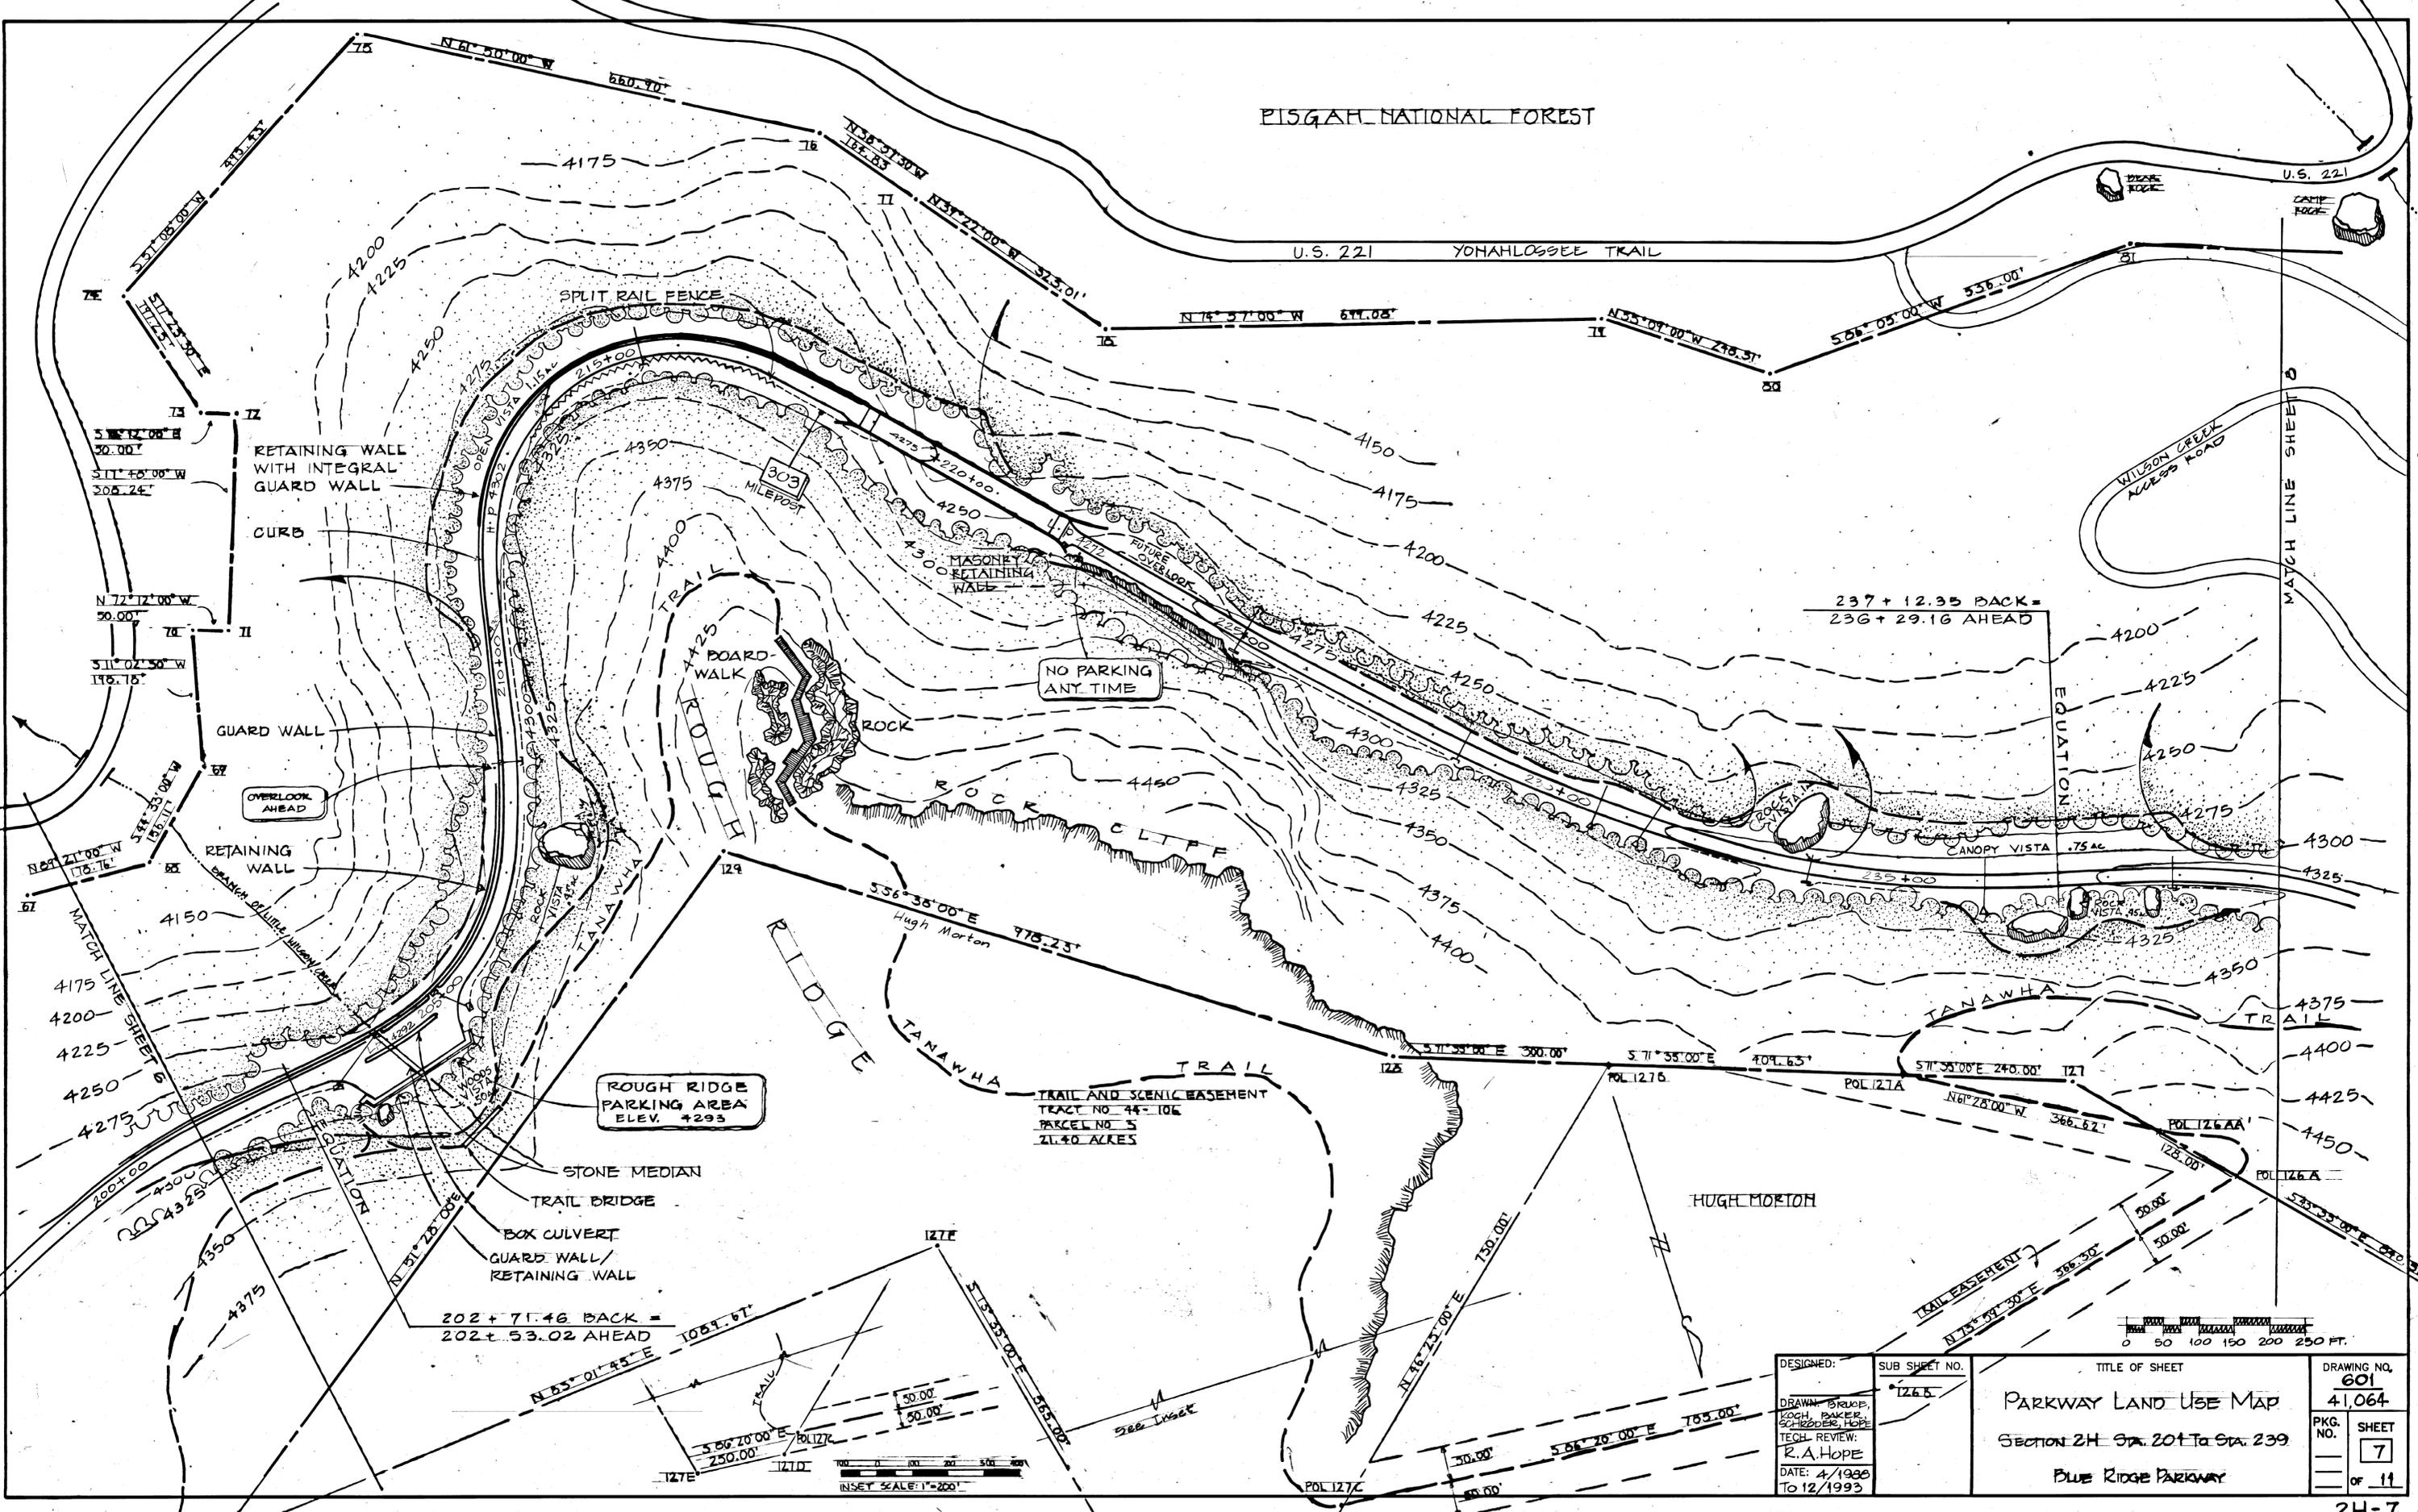

RETAINING WALL WITH INTEGRAL GUARD WALL

CURB

GUARD WALL

OVERLOOK AHEAD



RETAINING WALL


ROUGH RIDGE PARKING AREA ELEV. 4293

TRAIL AND SCENIC BASEMENT TRACT NO. 44-106 PARCEL NO. 5 21.40 ACRES


NO PARKING ANY TIME

DESIGNED:	SUB SHEET NO.	TITLE OF SHEET	DRAWING NO.
DRAWN: BRUCE KOCH, BAKER, SCHROEDER, HOPE	126.5	PARKWAY LAND USE MAP	601
TECH. REVIEW: R.A. HOPE		Section 2H Sta. 201 to Sta. 239	41,064
DATE: 4/1998 To 12/1993		Blue Ridge Parkway	PKG. NO. SHEET 7 OF 11

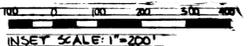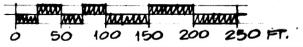

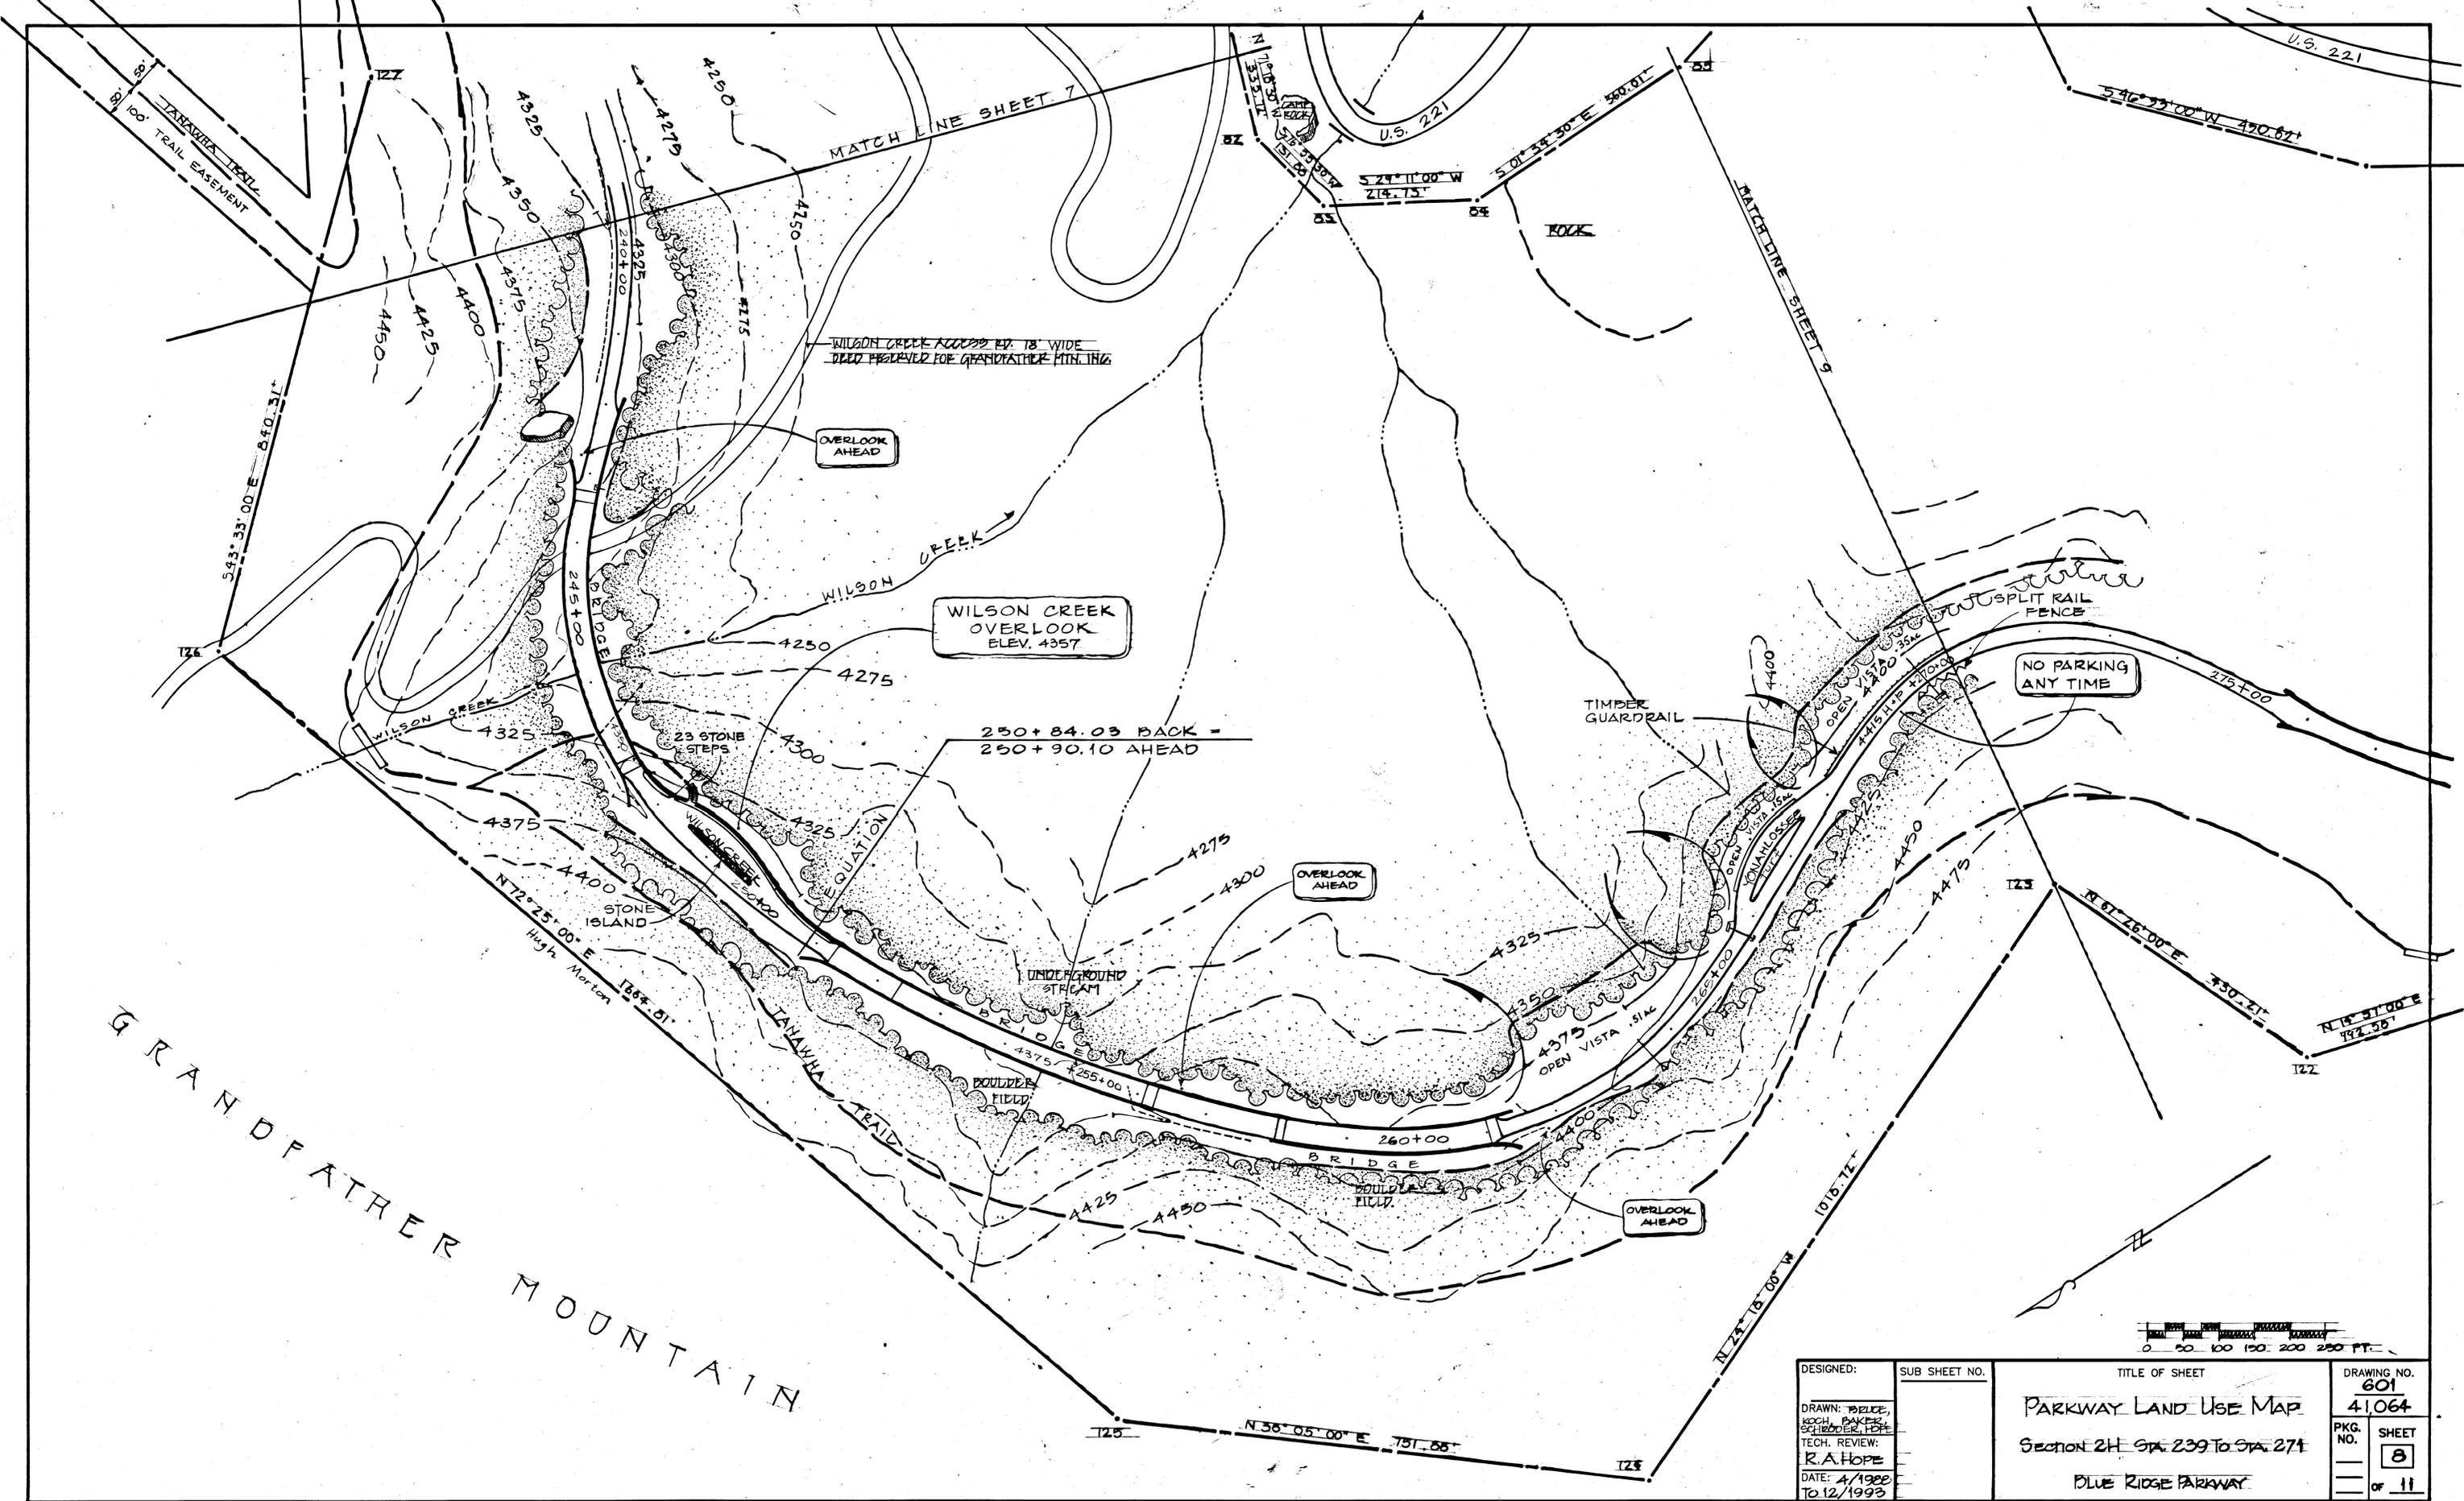


GRANDFATHER MOUNTAIN

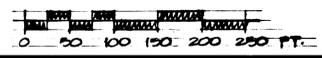

DESIGNED:	SUB SHEET NO.	TITLE OF SHEET	DRAWING NO.
DRAWN: BRUCE KOCH, BAKER, SCHROEDER, HOPE		PARKWAY LAND USE MAP	601
TECH. REVIEW: R.A. HOPE		SECTION 2H STA. 239 TO STA. 274	PKG. NO. 8
DATE: 4/1990 TO 12/1993		BLUE RIDGE PARKWAY	SHEET 8 OF 11

PISGAH NATIONAL FOREST

TRACT NO. 44-107
10.63 ACRES

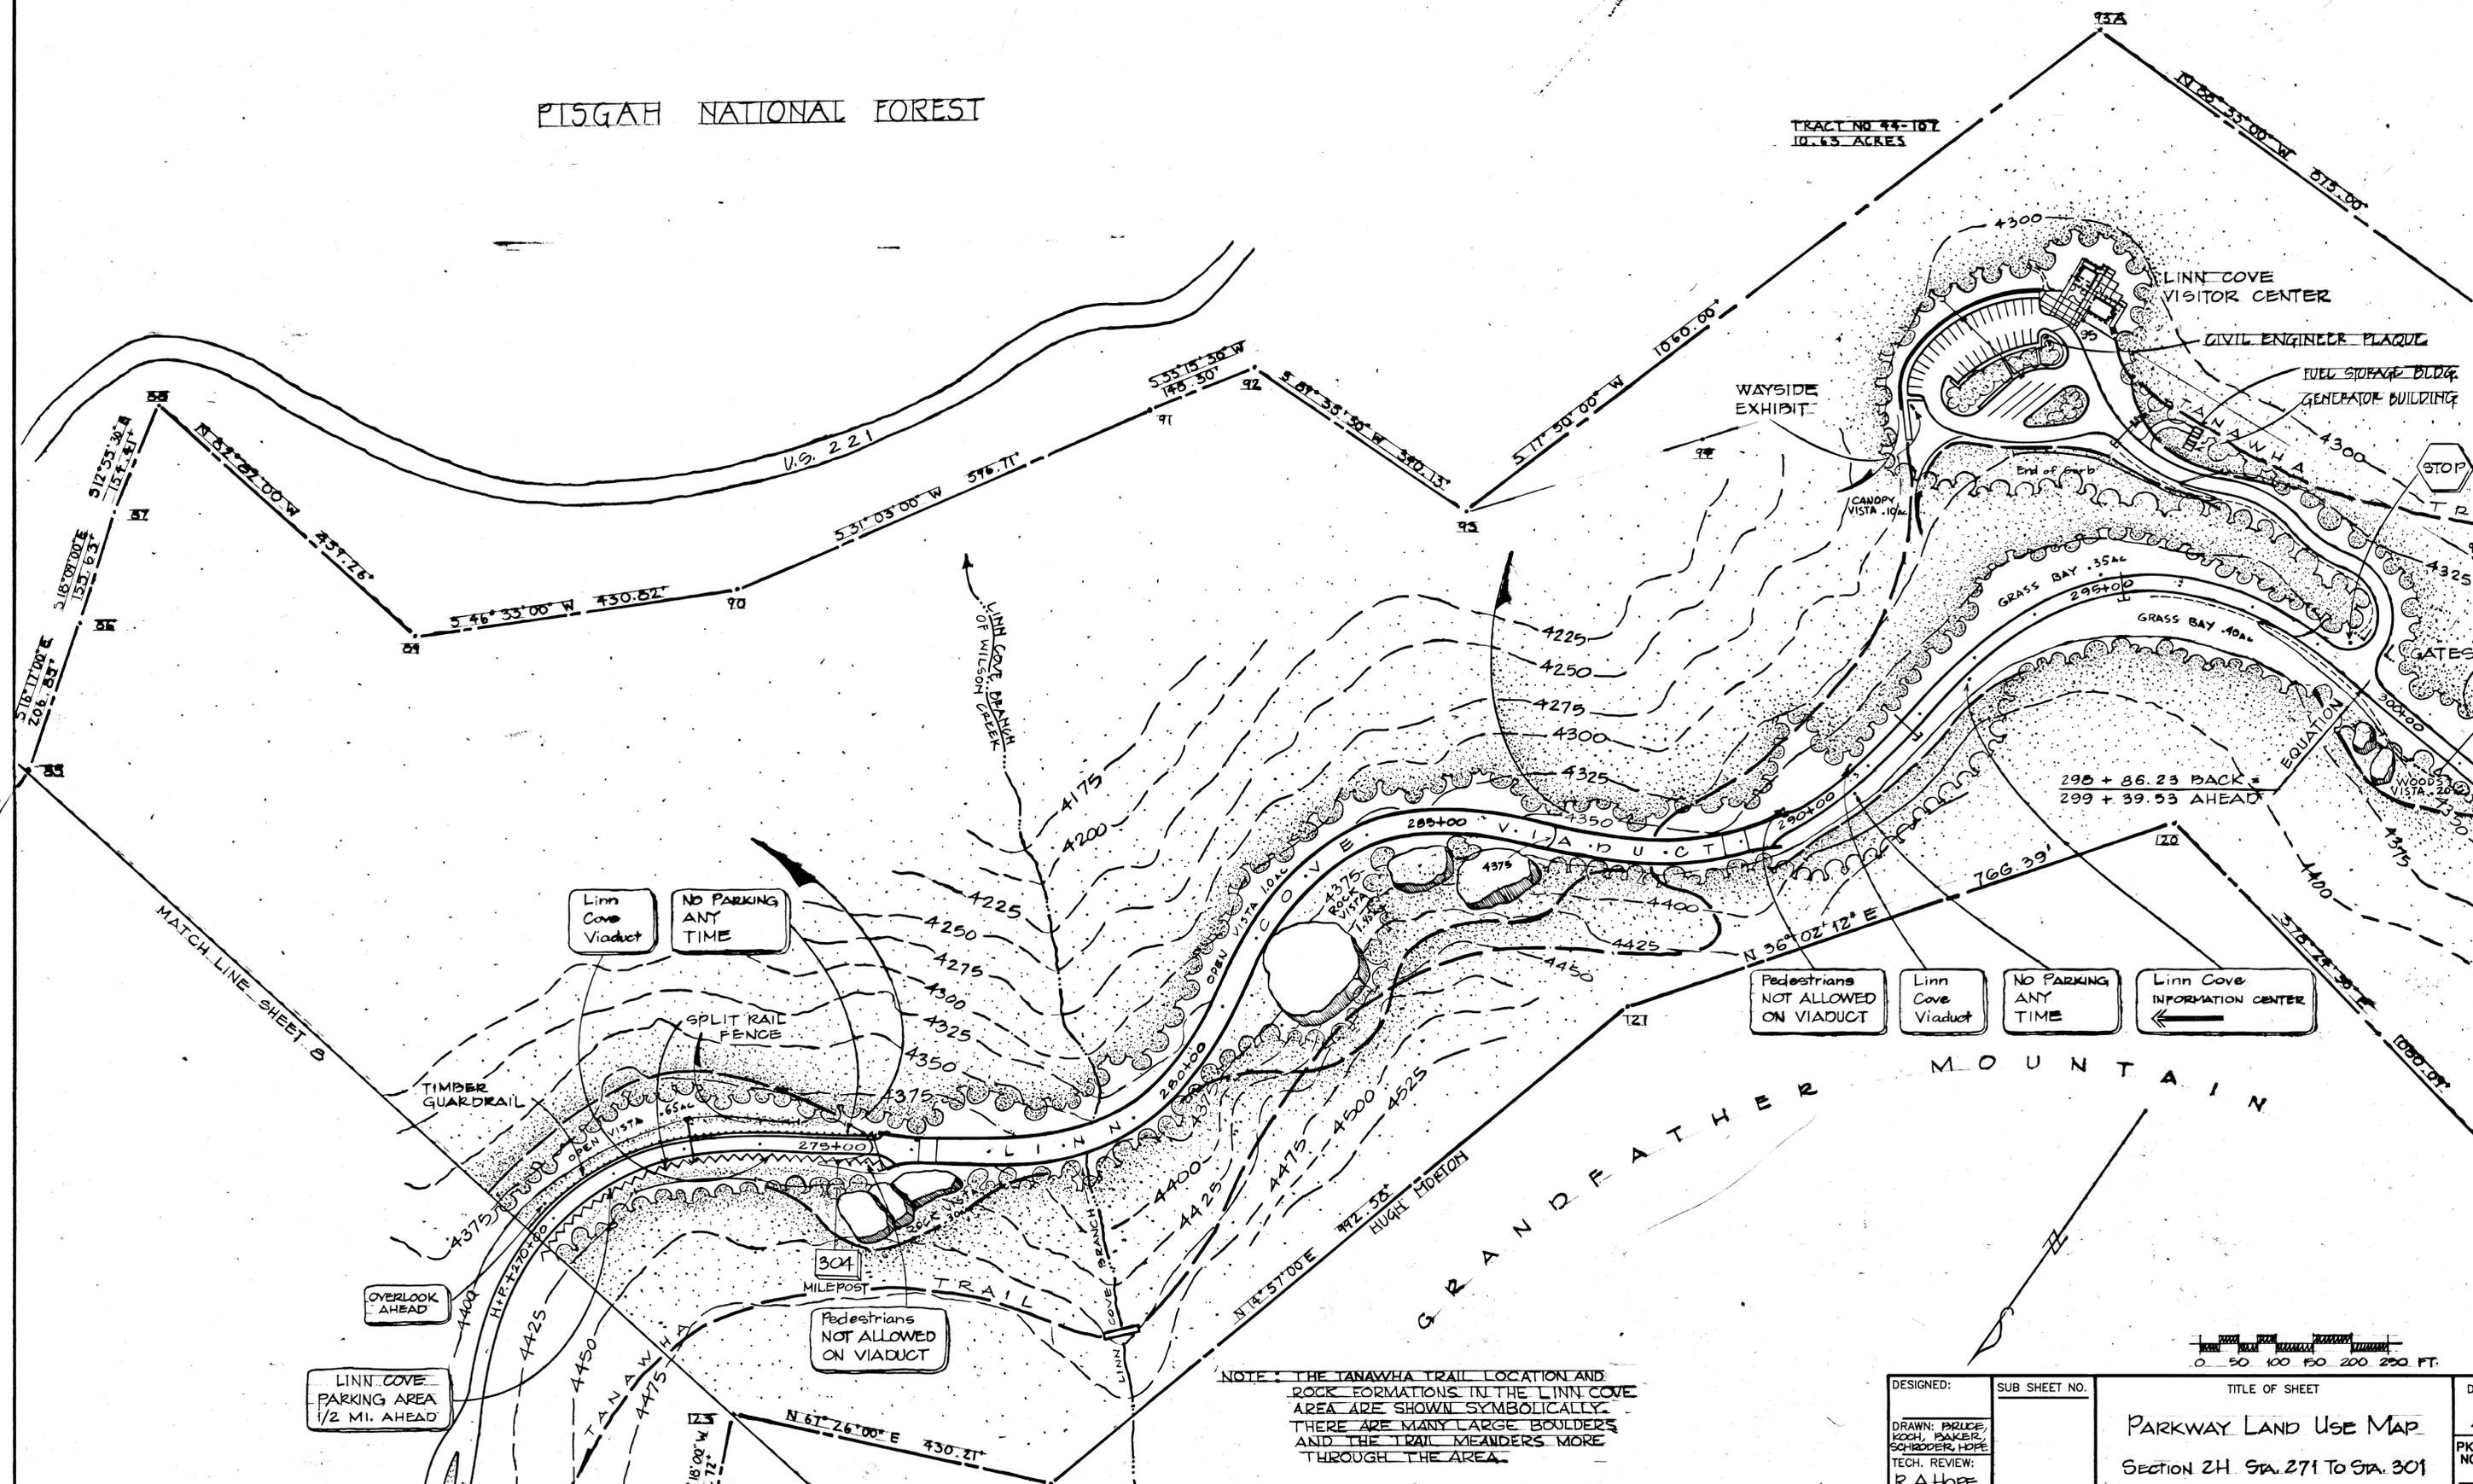

NOTE: THE TANAWHA TRAIL LOCATION AND ROCK FORMATIONS IN THE LINN COVE AREA ARE SHOWN SYMBOLICALLY. THERE ARE MANY LARGE BOULDERS AND THE TRAIL MEANDERS MORE THROUGH THE AREA.

DESIGNED:	SUB SHEET NO.	TITLE OF SHEET	DRAWING NO.
DRAWN: PRICE, KOCH, BAKER, SCHROEDER, HOPE		PARKWAY LAND USE MAP	41064
TECH. REVIEW: R.A. HOPE		SECTION 2H STA. 271 TO STA. 301	PKG. NO. SHEET 9
DATE: 4/1988 TO 12/1993		BLUE RIDGE PARKWAY	OF 11

PIGSAH NATIONAL FOREST

TRACT 44-107
10.65 ACRES

Linn Cove
INFORMATION CENTER

STACK ROCK
PARKING AREA
ELEV. 4286

TANAWHA TRAIL 90 FT.
STACK ROCK 0.2 MI.

322 + 14.22 BACK =
321 + 81.94 AHEAD


OVERLOOK
AHEAD

OVERLOOK
AHEAD

STACK
ROCK
CREEK



DESIGNED:	SUB SHEET NO.	TITLE OF SHEET	DRAWING NO.
DRAWN: BRUCE KOCH, BAKER, SCHROEDER, HOPE		PARKWAY LAND USE MAP	601
TECH. REVIEW:		SECTION 24 STA. 301 TO STA. 331	PKG. NO.
R.A.HOPE		BLUE RIDGE PARKWAY	10
DATE: 4/1988 TO 12/1993			OF 11

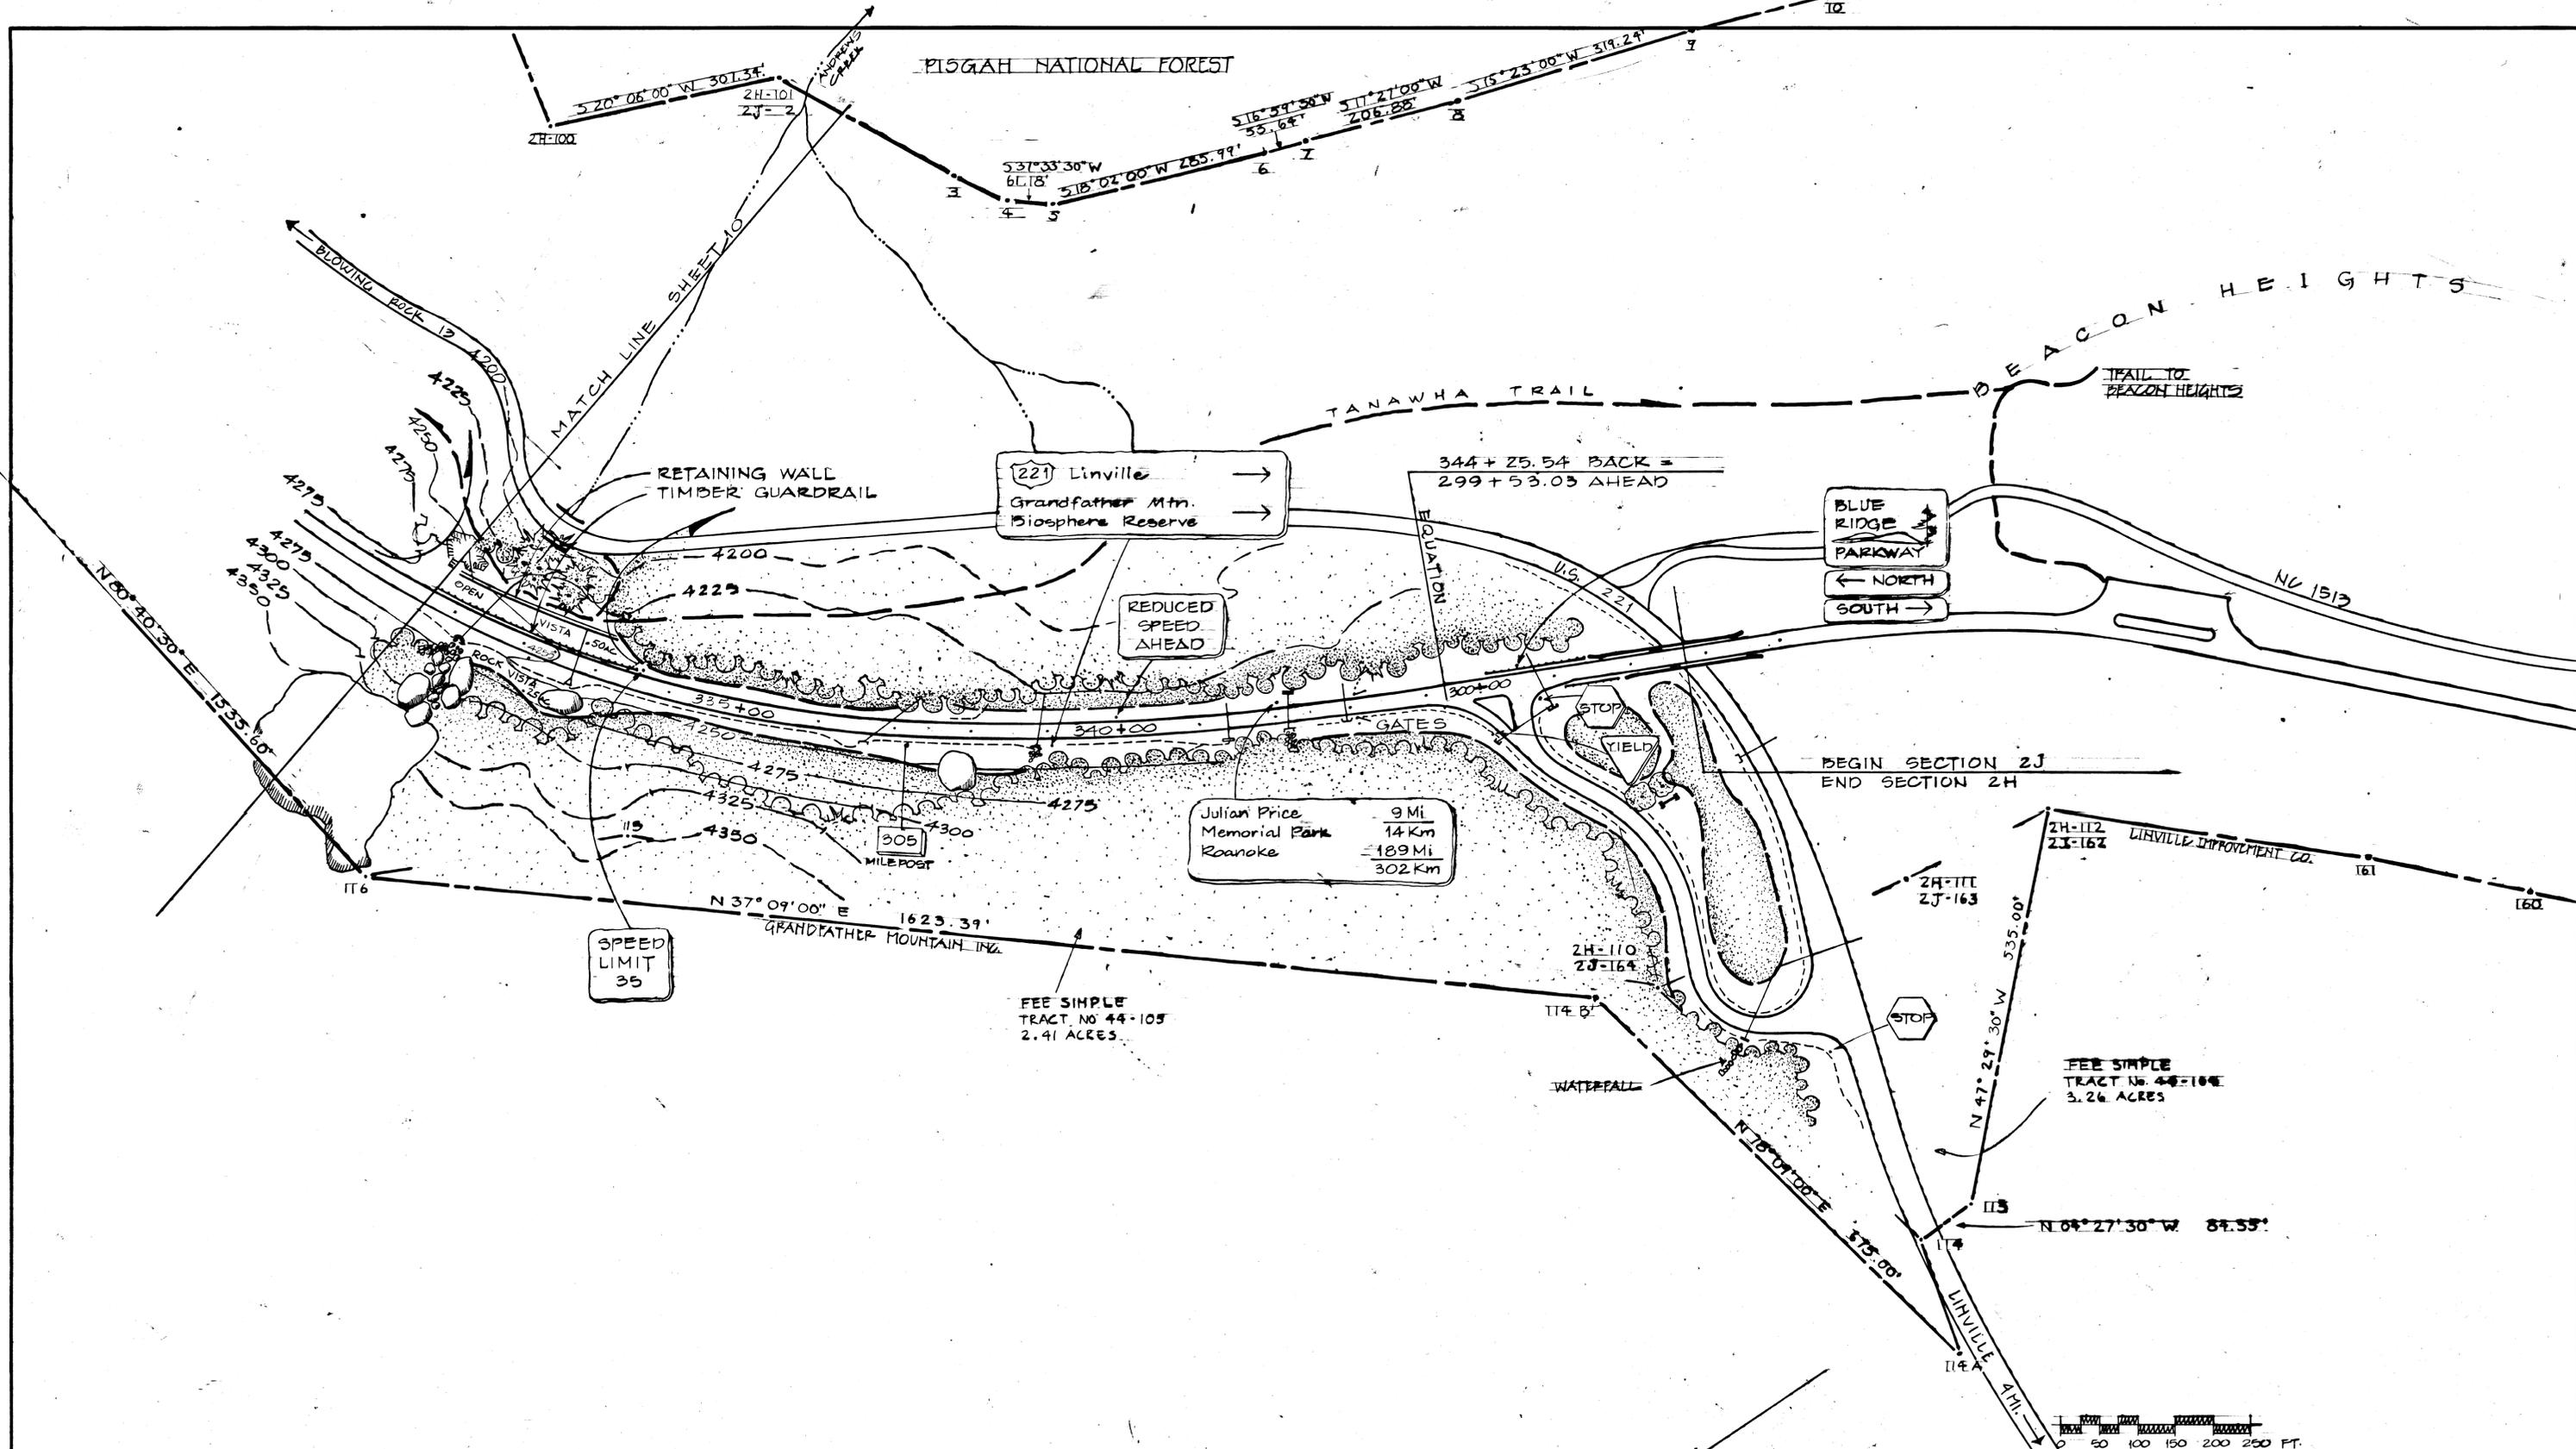

DESIGNED:	SUB SHEET NO.	TITLE OF SHEET	DRAWING NO.
DRAWN: BRUCE KUCH, BAKER, SCHROEDER, HOPE		PARKWAY LAND USE MAP	41064
TECH. REVIEW: R.A. HOPE		SECTION 2H STA. 331 TO STA. 344	PKG. NO. SHEET
DATE: 4/1988 TO 12/1993		BLUE RIDGE PARKWAY	11 OF 11