

United States Department of the Interior
National Park Service

National Register of Historic Places
Continuation Sheet

Section number _____ Page _____

SUPPLEMENTARY LISTING RECORD

NRIS Reference Number: 90001656
Derryberry House
Property Name

Date Listed: 11/7/90
Maury TN
County State

N/A
Multiple Name

This property is listed in the National Register of Historic Places in accordance with the attached nomination documentation subject to the following exceptions, exclusions, or amendments, notwithstanding the National Park Service certification included in the nomination documentation.

Way Lederer
Signature of the Keeper

11/7/90
Date of Action

=====
Amended Items in Nomination:

Scale of map is 1" = 800' is acceptable because this is a rural property with no mapping at a larger scale.


Criterion C should be checked because the property is significant in the area of Architecture.

Discussed and concurred in by Tennessee SHPO on November 7, 1990.

DISTRIBUTION:

- National Register property file
- Nominating Authority (without nomination attachment)

United States Department of the Interior
National Park Service

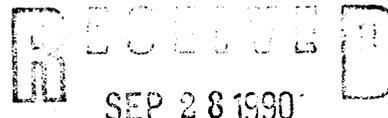

National Register of Historic Places
Registration Form

NATIONAL REGISTER

This form is for use in nominating or requesting determinations of eligibility for individual properties or districts. See instructions in Guidelines for Completing National Register Forms (National Register Bulletin 16). Complete each item by marking "x" in the appropriate box or by entering the requested information. If an item does not apply to the property being documented, enter "N/A" for "not applicable." For functions, styles, materials, and areas of significance, enter only the categories and subcategories listed in the instructions. For additional space use continuation sheets (Form 10-900a). Type all entries.

1. Name of Property

historic name Derryberry House
other names/site number Pineview

2. Location

street & number New Lasea Road N/A not for publication
city, town Spring Hill vicinity
state Tennessee code TN county Maury code 119 zip code 37174

3. Classification

Ownership of Property	Category of Property	Number of Resources within Property	
<input checked="" type="checkbox"/> private	<input checked="" type="checkbox"/> building(s)	Contributing	Noncontributing
<input type="checkbox"/> public-local	<input type="checkbox"/> district	<u>1</u>	<u> </u> buildings
<input type="checkbox"/> public-State	<input type="checkbox"/> site	<u> </u>	<u> </u> sites
<input type="checkbox"/> public-Federal	<input type="checkbox"/> structure	<u> </u>	<u> </u> structures
	<input type="checkbox"/> object	<u>1</u>	<u>0</u> Total

Name of related multiple property listing: N/A
Number of contributing resources previously listed in the National Register 0

4. State/Federal Agency Certification

As the designated authority under the National Historic Preservation Act of 1966, as amended, I hereby certify that this nomination request for determination of eligibility meets the documentation standards for registering properties in the National Register of Historic Places and meets the procedural and professional requirements set forth in 36 CFR Part 60. In my opinion, the property meets does not meet the National Register criteria. See continuation sheet.
Arthur L. Hager Deputy State Historic Preservation Officer 9/24/90 Date
Tennessee Historical Commission
State or Federal agency and bureau

In my opinion, the property meets does not meet the National Register criteria. See continuation sheet.
Signature of commenting or other official _____ Date _____
State or Federal agency and bureau _____

5. National Park Service Certification

I, hereby, certify that this property is:
 entered in the National Register. Amy Federman 11/7/90
 See continuation sheet.
 determined eligible for the National Register. See continuation sheet.
 determined not eligible for the National Register.
 removed from the National Register.
 other, (explain:)

Signature of the Keeper Date of Action

6. Function or Use

Historic Functions (enter categories from instructions)

DOMESTIC: single dwelling

Current Functions (enter categories from instructions)

DOMESTIC: single dwelling

7. Description

Architectural Classification

(enter categories from instructions)

OTHER: Hall and Parlor/
Greek Revival Influence

Materials (enter categories from instructions)

foundation STONE

walls Weatherboard

roof METAL

other WOOD

Describe present and historic physical appearance.

The Derryberry House, or Pineview, built by Adam Derryberry and his son Jacob, circa 1803, is an excellent example of an early log house, later adapted as a Greek Revival residence. The small hall and parlor plan house is clad in weatherboard siding with exterior decoration borrowed from the Greek Revival, including a double-leaf entry with engaged columns, sidelights and transom, pedimented cornices at the elevations, and an altered full-length monumental portico supported by four box columns. The interior is basically unaltered, and contains original wainscotting of high quality, doors, mantels, hardware, and trim. The house is located in the New Lasea area southeast of the northern Maury County town of Spring Hill, in a barren area known as "The Cedars." The house is one of the earliest in the county, possibly the earliest, and has seen few changes in this century.

The two-story house is constructed of white oak and poplar logs, joined at the corners with common half-dovetail notches. It rests on a stone pier foundation with cedar sills, and is clad in poplar weatherboard siding, and is topped by an early twentieth century terne metal roof, replacing an earlier wooden shake roof.

The main facade faces south towards the New Lasea Road. The three-ranked front is arranged around a central entry, with double-leaf doors flanked by paneled engaged columns and flanked by sidelights and topped by a transom. In both the sidelights and the transom, no muntins are used to space the window lights, this is a common feature in very early houses in the area. On the second floor at center is a single-panel door leading to the portico. Windows to either side of the entrance are double-hung sash with small six-over-six lights. Windows on the front have operable louvered wooden shutters, which have been present since at least 1910, as they appear in an old photograph from that year (see historic view).

Spanning the entire front is a monumental portico, with balcony, supported by four plain box columns with molded capitals. The balcony is distinguished by an ornate sawn balustrade, and the entire porch is topped by a shed terne roof. This portico, circa 1911, which replaced an earlier four-columned central pedimented portico, is further defined by the use of beaded siding on the facade between the pilasters and on the ceilings of both the ground floor and the balcony.

See continuation sheet

**United States Department of the Interior
National Park Service****National Register of Historic Places
Continuation Sheet**Section number 7 Page 2 The Derryberry House

East and west elevations are plain weatherboard, with pediments defined by the roof eaves and cornice. The west end has an exterior limestone chimney at center.

A mid-nineteenth century one-story frame ell extends from the center of the north or rear elevation. This section is clad in weatherboard siding and is also topped by a gable terne roof. The east side has a small window and a wood-and-glass door. A ghost of an earlier door, converted to a window topped by the transom from the earlier door, is located in what appears to be an enclosed dogtrot. This change was made soon after 1910. The rear elevation has paired two-over-two light windows at center, dating from circa 1935 when the owner had a two room rear addition (date unknown), in bad repair, removed. The west side, of comparatively crude construction, is clad in rough weatherboard siding. The ell has a brick flue on the ridge near the back and a concrete-block flue on the side of the kitchen shed section. The entire rear ell is not visible from the front or approaches to the house.

The rear ell contains a dining room, kitchen, bedroom, and bath. It appears that the kitchen section (on the south side of the ell) was originally a porch that ran the length of the west side of the rear ell, as there was a step down from the dogtrot and ell floor level until circa 1950. The porch and dogtrot were enclosed prior to 1900, probably when the separate kitchen house was abandoned. At that time the north end of the enclosed porch was used as the kitchen and the area adjacent to the dogtrot was the dining room. The enclosed porch section floor was raised level with the remainder of the ell circa 1950 and the kitchen was moved to its present location. It was at this time that the house was attached to water lines and a bathroom was located at the rear of the kitchen. In recent years, walls in the ell have been covered with either sheetrock or paneling and the electrical and plumbing have been updated for contemporary comfort and use.

The hall and parlor plan of the main section of the house has not been altered. The entry opens into the parlor, which contains paneled wainscot with an elaborate cap, with rough cut wooden boards above, now covered in wallpaper. As the boards appear to have always been covered, it is possible they were originally covered in canvas. On the west wall is a central wooden mantelpiece, with a molded cornice, similar to the cap of the wainscot, supporting a simple shelf. Floors are random-width poplar boards, and the ceiling is of rough-sawn boards. The ceiling was originally covered with canvas but is now whitewashed. Square cut nails are still visible in the wood. The small room to the east contains a boxed

**United States Department of the Interior
National Park Service****National Register of Historic Places
Continuation Sheet**Section number 7 Page 3 The Derryberry House

stair to the second story. The plank door to the stair has its original terra cotta painted finish with a random combed detail on the inside surface.

The narrow boxed stair is detailed at the second floor level by a simple railing and newel post. The owner indicated that the ornate sawn balustrade on the second story balcony was copied from the balustrade on the second floor, including the removal and use of the interior sections on the exterior. Once a single room, the second floor was divided circa 1950 by the use of an old wardrobe to partition the room. The door to the balcony still maintains its original paint (green and terra cotta) with combed detailing centering each panel. The owner indicated that the parlor wainscotting was treated similarly, until painted about 1950.

The house is located in a rural area in an open space surrounded by dense cedar glades. To the west of the house runs a rock ledge with a foot path, which was used by both Union and Confederate soldiers hauling water from the well located across the road. To the east of the house on the same side of the road, in a grove of trees, is located a Native American Indian burial ground, present before the Derryberry family arrived in the area, the site is still undisturbed. The Derryberry family cemetery is located on the opposite side of the road approximately one quarter mile east.

8. Statement of Significance

Certifying official has considered the significance of this property in relation to other properties:

nationally statewide locally

Applicable National Register Criteria A B C D

Criteria Considerations (Exceptions) A B C D E F G N/A

Areas of Significance (enter categories from instructions)

SETTLEMENT
ARCHITECTURE

Period of Significance

ca. 1803-1807
ca. 1840
ca. 1911

Significant Dates

ca. 1803
ca. 1840
ca. 1911

Cultural Affiliation

N/A

Significant Person

N/A

Architect/Builder

Derryberry, Adam, builder
Derryberry, Jacob, builder

State significance of property, and justify criteria, criteria considerations, and areas and periods of significance noted above.

The Derryberry House is nominated under National Register Criteria A and C, for its associations with the early settlement of Maury County, and for its architectural significance in Maury County. Adam Derryberry (circa 1745 - 1835), a first generation American of German descent, migrated, with his wife Eve and their family, from Burke County, North Carolina, circa 1794, first to Garrard and Madison counties, Kentucky, and then to Williamson County, Tennessee about 1802. Although the family originally settled along the Harpeth River, an outbreak of typhoid fever caused them to look inland for a permanent place to settle. Adam purchased approximately 400 acres of land in the McCutcheon Trace, which became part of Maury County on its formation in 1807. Circa 1803 Derryberry, along with his sons Jacob and Daniel, had built a simple two-story log house on this property. According to family records and early Williamson County documents, this would make the structure possibly the oldest surviving residential building in present Maury County.

Derryberry, a wood carver and carpenter by trade, along with his sons, who also followed the carpentry trade, is believed to be responsible for the construction of a number of other family-related houses in the same area. The Flat Creek area of Maury County was originally settled by the Derryberry, Hardison, and Long families (Adam's son Jacob having married Margaret Long, the daughter of David Long, a Revolutionary War soldier, in 1806). Never a heavily populated area, the Derryberry house is one of only two log residential structures remaining in the area, and the only one presently occupied. The construction of Interstate 65 and its access roads destroyed many earlier structures.

Today the Derryberry House, known as Pineview since the early 1900s, is occupied by Mrs. Eula Robinson Lovett, the widow of William Davis Lovett, a direct descendant on both his mother and father's sides of Adam's son Jacob. It is probable that it was Jacob who gave the house its present Greek Revival exterior decoration, circa 1840-1850, when the log structure was covered by weatherboard siding, and a two-story portico with columns

See continuation sheet

9. Major Bibliographical References

Century Review of Maury County, Tennessee. Columbia: Board of Mayor and Aldermen, 1905.
Hawkins, Fred Lee, Jr. Maury County, Tennessee, Cemeteries: Columbia: privately published, 1989.
Lovett, Eula R. Interview by Donna Emerson. May 1990.
Massey, Audrey. Interview by Donna Emerson. May 1990.
Tennessee Census Records: Maury County. 1820, 1830, 1840, and 1850.
Williamson County Courthouse Records. Researched by Glenda Lunn.
Wills of Jacob Derryberry and William C. Hardison. Maury County Courthouse.

See continuation sheet

Previous documentation on file (NPS): N/A

- preliminary determination of individual listing (36 CFR 67) has been requested
- previously listed in the National Register
- previously determined eligible by the National Register
- designated a National Historic Landmark
- recorded by Historic American Buildings Survey # _____
- recorded by Historic American Engineering Record # _____

Primary location of additional data:

- State historic preservation office
- Other State agency
- Federal agency
- Local government
- University
- Other

Specify repository: _____

10. Geographical Data

Acreage of property 23 acres

UTM References

A

1	6	5	1	1	0	6	0	3	9	4	7	2	2	0
Zone		Easting						Northing						

C

1	6	5	1	1	1	8	0	3	9	4	7	6	3	0
Zone		Easting						Northing						

B

1	6	5	1	1	2	6	0	3	9	4	7	4	0	0
Zone		Easting						Northing						

D

1	6	5	1	0	8	2	0	3	9	4	7	5	0	0
Zone		Easting						Northing						

See continuation sheet

Carter's Creek 64NW

Verbal Boundary Description

The boundary for the Derryberry House include all of the remaining twentieth-three acre parcel originally associated with Adam and Eve Derryberry. Shown on the accompanying tax map.

See continuation sheet

Boundary Justification

The boundary for the Derryberry House include the remaining twenty-three acres of land associated with the Derryberry family. The boundaries are sufficient to protect the architectural and historical associations.

See continuation sheet

11. Form Prepared By

name/title Donna Emerson
organization DRF Design Consultants date September 1990
street & number P.O. Box 738 telephone (615) 381-1570
city or town Columbia state Tennessee zip code 38402-0738

**United States Department of the Interior
National Park Service****National Register of Historic Places
Continuation Sheet**Section number 8 Page 2 The Derryberry House


was added to the front (this portico was replaced by the current portico circa 1911). It was also at this time that a dogtrot ell was added to the rear of the building to accommodate Jacob's large extended family. Mrs. Lovett indicated that although there were approximately 268 acres surrounding the house at the time of her marriage, there are presently only twenty-three acres immediately adjacent to the house remaining. Included in these twenty-three acres are the sites of Civil War encampments of both armies, and a Native American Indian burial ground. These sites are unevaluated resources.

The Derryberry House, or Pineview, is significant under criterion A for early settlement, as the Derryberry family was among the first families to settle in the area before Maury County was formed and it played an important role in the construction of several early residences. It is also significant under criterion C as an important example of an early house form, later modified to meet a growing family's needs and as an example of work by two early carpenter/builders, Adam and Jacob Derryberry.

United States Department of the Interior
National Park Service

National Register of Historic Places
Continuation Sheet

Section number 10 Page 2 Derryberry House

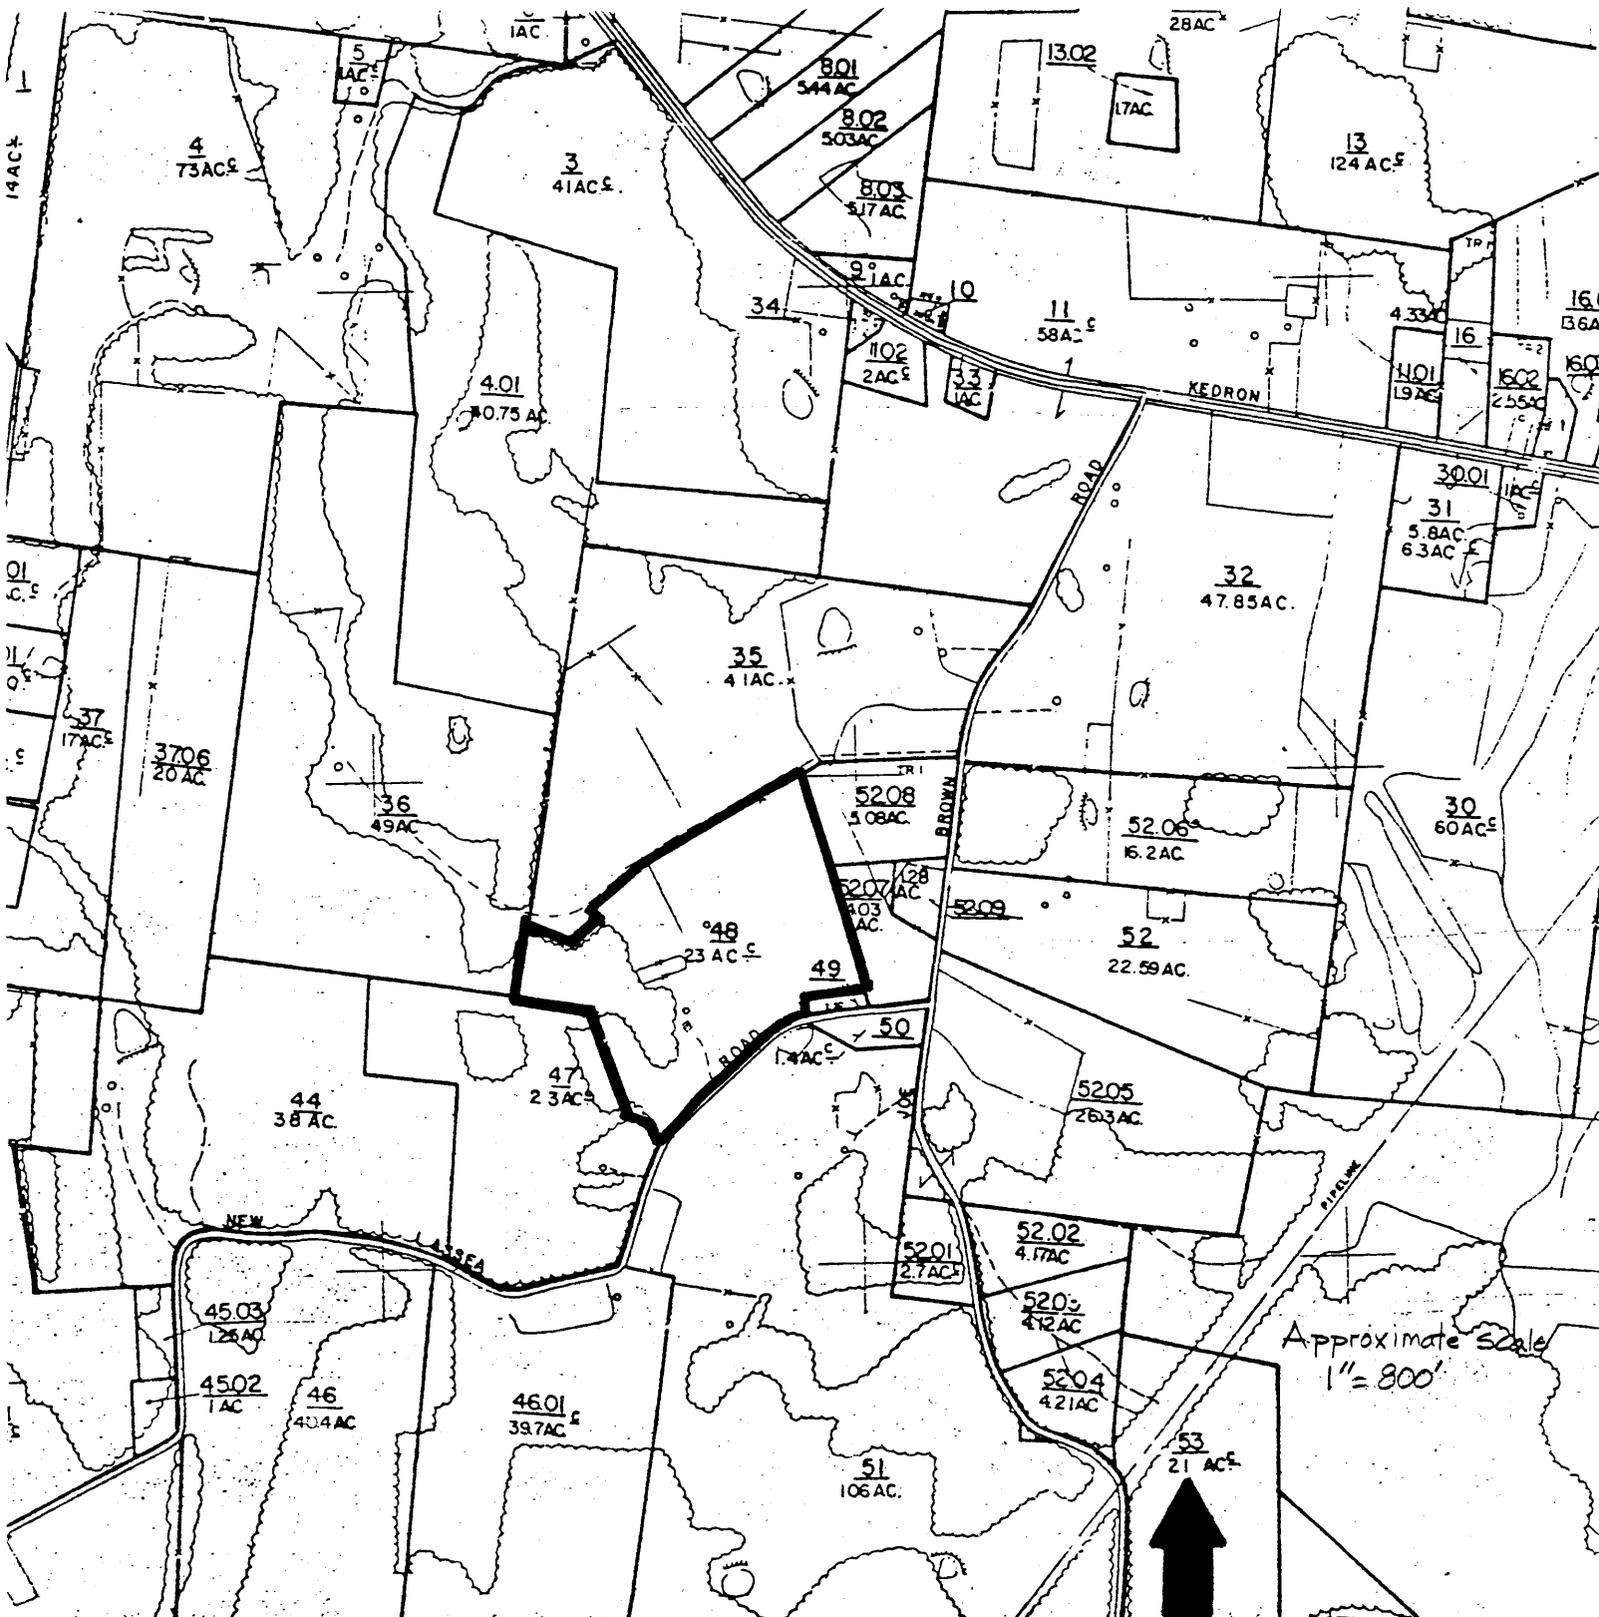

**United States Department of the Interior
National Park Service**

**National Register of Historic Places
Continuation Sheet**

Photos 1 The Derryberry House
Section number _____ Page _____

Derryberry House
New Lasea Road
Spring Hill vicinity, Maury County, Tennessee
Photos By: Donna Riddick Emerson
Date: May/June 1990
Neg: Tennessee Historical Commission
701 Broadway
Nashville, Tennessee

Facing northwest, southeast facade
#1 of 13

Facing southwest, northeast elevation
#2 of 13

Facing south, north elevation
#3 of 13

Facing southeast, northwest elevation
#4 of 13

Facing northeast, southwest elevation
#5 of 13

Entrance detail, southeast facade
#6 of 13

Column and balcony detail, southeast facade
#7 of 13

Log construction detail, southeast facade
#8 of 13

Interior detail of parlor, mantel and wainscot
#9 of 13

Interior detail, parlor, mantel and fireplace
#10 of 13

Interior detail, parlor and window
#11 of 13



United States Department of the Interior
National Park Service

National Register of Historic Places Continuation Sheet


Section number _____ Photos _____ Page 2 The Derryberry House

Interior detail, doors between dining room (originally dogtrot) and kitchen
#12 of 13

Interior detail, second floor bedroom, wardrobe partition wall
#13 of 13

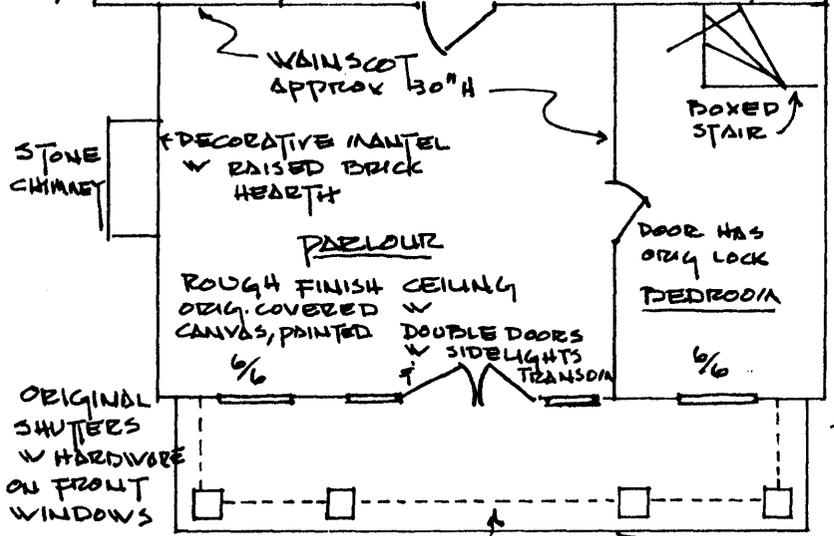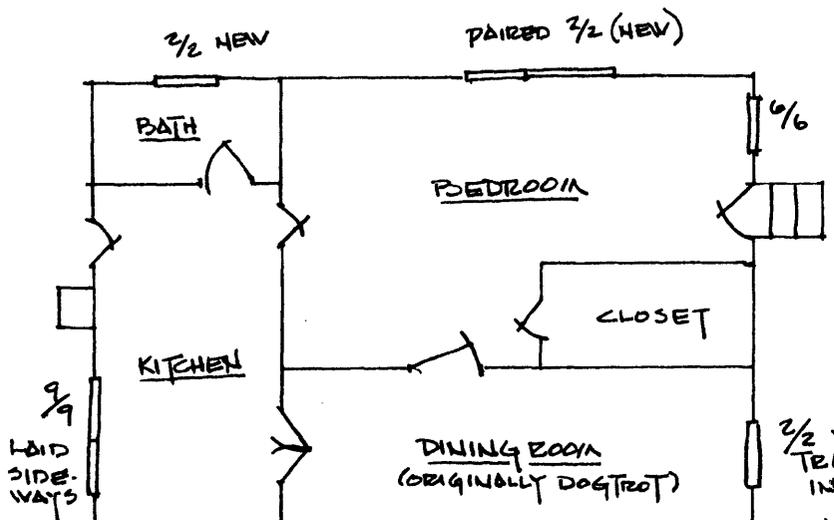


FIRST FLOOR

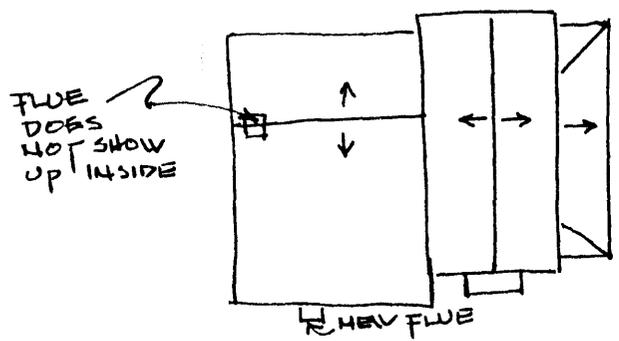

ROOF PLAN
NO SCALE

TIN ROOF REPLACED SHAKE SHINGLES IN LAST 25 YRS I.

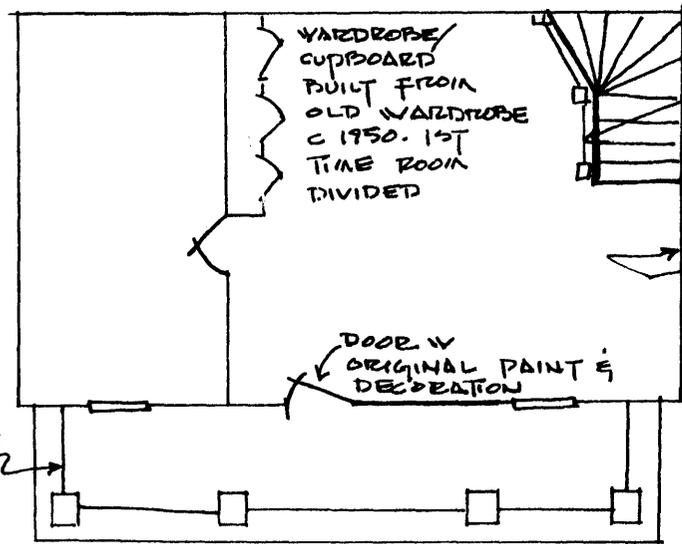


SECOND FLOOR

NO SCALE



Derryberry House
Springhill vicinity, Maury Co., TN

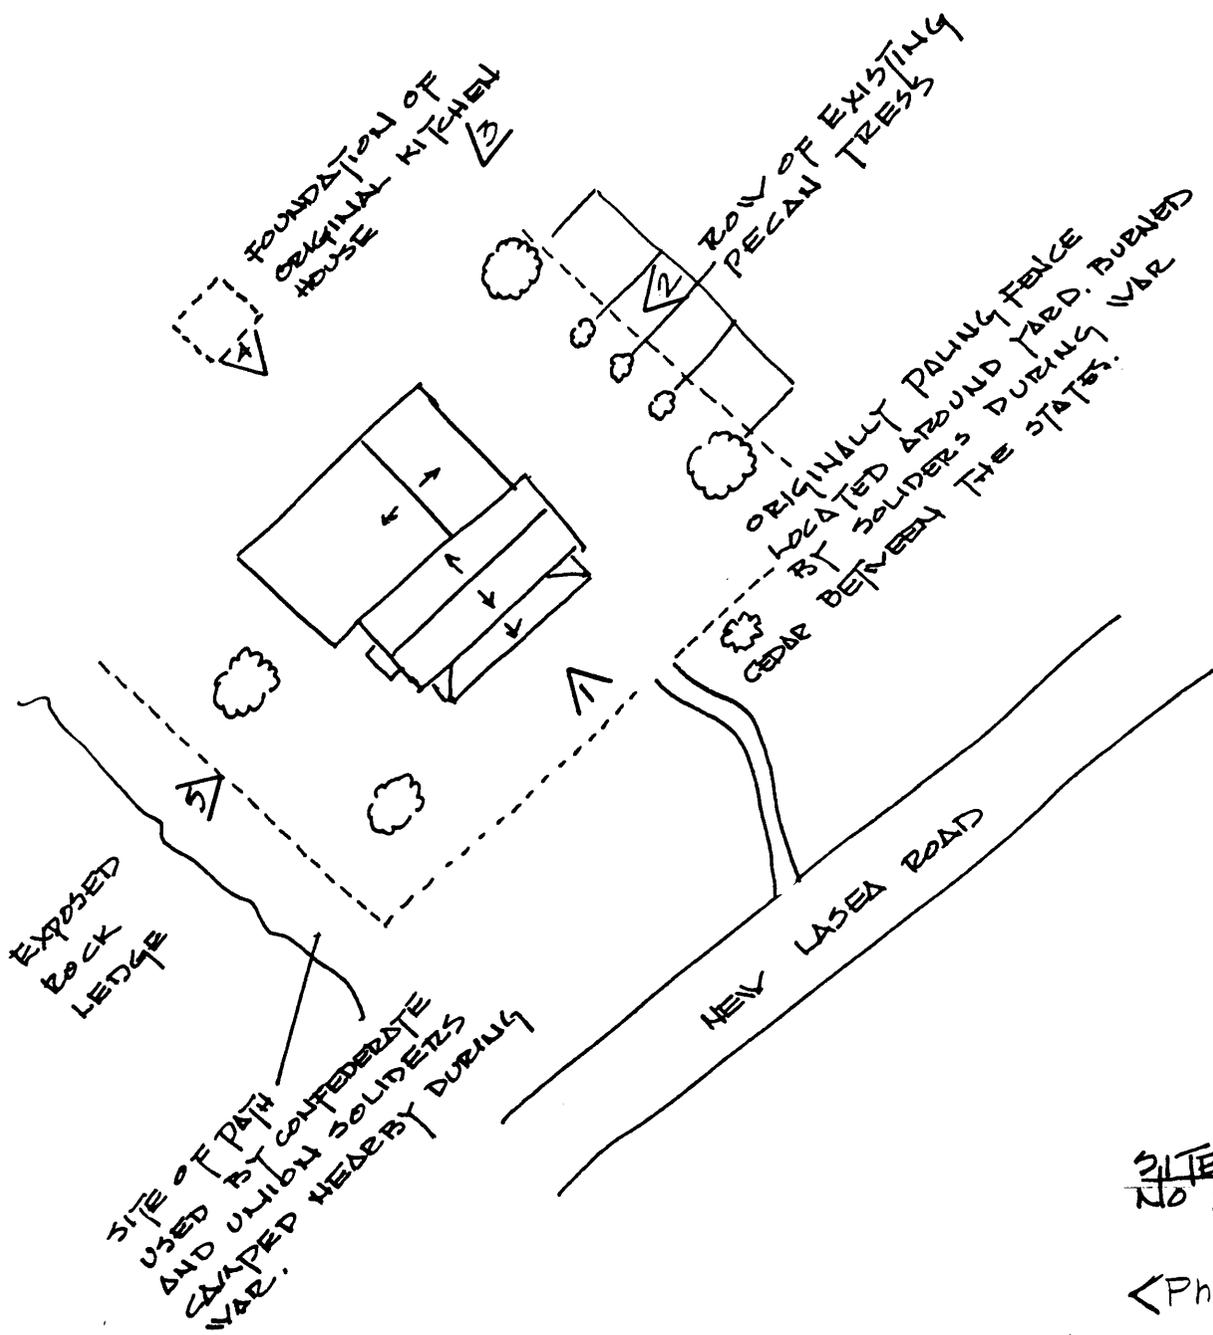

SITE PLAN
NO SCALE

Derryberry House
Spring Hill vicinity, Maury Co., TN