

United States Department of the Interior
National Park ServiceNational Register of Historic Places
Inventory—Nomination FormSee instructions in *How to Complete National Register Forms*
Type all entries—complete applicable sections

For NPS use only

received JUN 18 1984

date entered JUL 19 1984

1. Name

historic ^{House} Salles ~~Residence~~ and Office

and or common same

2. Location

street & number 512 ^{and} 514 South Buchanan Street N/A not for publication

city, town Lafayette N/A vicinity of

state LA code 22 county Lafayette Parish code 055

3. Classification

Category	Ownership	Status	Present Use	
☐ district	☐ public	☒ occupied	☐ agriculture	☐ museum
☒ building(s)	☒ private	☐ unoccupied	☒ commercial	☐ park
☐ structure	☐ both	☐ work in progress	☐ educational	☒ private residence
☐ site	Public Acquisition	Accessible	☐ entertainment	☐ religious
☐ object	N/A in process	☒ yes: restricted	☐ government	☐ scientific
	N/A being considered	☐ yes: unrestricted	☐ industrial	☐ transportation
		☐ no	☐ military	☐ other:

4. Owner of Property

name Mrs. Sally Salles 318-235-4474

street & number 512 South Buchanan Street

city, town Lafayette N/A vicinity of state LA 70501

5. Location of Legal Description

courthouse, registry of deeds, etc. Lafayette Parish Courthouse

street & number 221 West Main Street P. O. Box 2009

city, town Lafayette state LA 70502

6. Representation in Existing Surveys

title Historical Sites Inventory, Lafayette Parish, Section II has this property been determined eligible? ☐ yes ☒ nodate June 1977 ☐ federal ☐ state ☒ county ☐ local

depository for survey records Lafayette Regional Planning Commission

city, town Lafayette state LA

7. Description

Condition		Check one	Check one
☐ excellent	☐ deteriorated	☐ unaltered	☒ original site
☒ good	☐ ruins	☒ altered	☐ moved date <u>N/A</u>
☐ fair	☐ unexposed		

Describe the present and original (if known) physical appearance

The Salles Residence and Office are historically related single story frame Italianate buildings located side by side in downtown Lafayette. As can be seen in the photographs, they are surrounded by modern construction. The office was built in 1890 and the residence in 1891. Neither of the buildings has been significantly altered since construction.

THE HOUSE (1891)

The Salles House has a central hall plan two rooms deep with a galleried "L" wing in the rear. The interior features corner fireplaces with bracketed mantels. The three bay facade has a transomed central entrance with round arch side lights and a shallow arched glass panel in the door. The facade culminates in a three bay pedimented portico with square chamfered posts, turned balusters, and scroll brackets. The entire facade is surmounted by a more or less full entablature with gable end returns on the side elevations. Windows are six over six with movable louver shutters.

Since construction a small rear wing and a small rear porch have been added to the house. Neither has significantly compromised the building's architectural significance.

THE OFFICE (1890)

The hip roofed office is two rooms deep with a shotgun configuration and a central chimney. There is also a small rear wing which appears to be original. The office has a three bay porch with similar detailing to the house's portico; however, it does not have a pediment or a balustrade.

NB: The State Review Committee asked that a fuller explanation be given of the two buildings' Italianate styling. Both buildings have an overall classical shape and style which might almost be called late Greek Revival; however, there are several aspects which distinguish them as Italianate. These include the attenuated proportions of the porch columns, the use of chamfered porch columns, the use of ornamental scroll sawn brackets, and the round head side lights on the front door of the house.

8. Significance

Period	Areas of Significance—Check and justify below			
☐ prehistoric	☐ archeology-prehistoric	☐ community planning	☐ landscape architecture	☐ religion
☐ 1400-1499	☐ archeology-historic	☐ conservation	☐ law	☐ science
☐ 1500-1599	☐ agriculture	☐ economics	☐ literature	☐ sculpture
☐ 1600-1699	☒ architecture	☐ education	☐ military	☐ social/
☐ 1700-1799	☐ art	☐ engineering	☐ music	☐ humanitarian
☒ 1800-1899	☐ commerce	☐ exploration/settlement	☐ philosophy	☐ theater
☐ 1900-	☐ communications	☐ industry	☐ politics/government	☐ transportation
		☐ invention		☐ other (specify)

Specific dates 1890-office **Builder/Architect** Builders: Dr. and Mrs. Hypolite C. Salles
1891-house
Statement of Significance (in one paragraph) Criterion C

The Salles Residence is locally significant in the area of architecture as a rare example of the Italianate style within the context of Lafayette. The residence and office taken together form what is Lafayette Parish's only Italianate complex.

The parishwide Historic Sites Inventory has identified some sixty-nine late nineteenth-early twentieth century residences within the City of Lafayette, most of which are nondescript in character. The Salles House is important because it is one of only three Italianate residences in the city. Most of Lafayette's older structures reflect later styles, such as Queen Anne Revival, Colonial Revival, and bungalow. Of the three surviving Italianate residences, the Salles House is the grandest because it is the only one with a pedimented portico. The other two merely feature galleries.

The Salles Office is important because it helps constitute what is the parish's only Italianate complex.

Historical Note:

The Salles Office was built as a dentist office in 1890 for Dr. Hypolite C. Salles. Dr. and Mrs. Salles' adjacent residence was built in 1891. Dr. Salles' son, Paul Salles, also was a dentist and started practicing in his father's office in 1912. He practiced dentistry in Lafayette continuously for over forty-four years.

9. Major Bibliographical References

Historical sketch submitted by the City of Lafayette. Copy in Register file, LA State Historic Preservation Office.

Historical Sites Inventory, Lafayette Parish, Section II. Prepared by the Lafayette Regional Planning Commission for the Lafayette Council of Governments, June, 1977.

10. Geographical Data

Acreage of nominated property @ 1/4 of an acre

Quadrangle name Lafayette, LA

Quadrangle scale 1:24,000

UTM References

A 1 5 5 9 4 3 6 0 3 3 4 4 0 0 0
Zone Easting Northing

B Zone Easting Northing

C Zone Easting Northing

D Zone Easting Northing

E Zone Easting Northing

F Zone Easting Northing

G Zone Easting Northing

H Zone Easting Northing

Verbal boundary description and justification

See enclosed scale plat map for description. Justification: Boundaries were drawn to discretely encompass the significant resource. They follow the lot lines on three sides, but cut closely around the rear of the house in order to exclude a nearby modern structure.

List all states and counties for properties overlapping state or county boundaries

state	code	county	code
N/A			

state	code	county	code
-------	------	--------	------

11. Form Prepared By

ASSISTED BY CITY OF LAFAYETTE

name/title National Register Staff

organization Division of Historic Preservation
State of Louisiana

date April 1984

street & number P. O. Box 44247

telephone 504-342-6682

city or town Baton Rouge

state LA 70804

12. State Historic Preservation Officer Certification

The evaluated significance of this property within the state is:

☐ national ☐ state ☒ local

As the designated State Historic Preservation Officer for the National Historic Preservation Act of 1966 (Public Law 89-665), I hereby nominate this property for inclusion in the National Register and certify that it has been evaluated according to the criteria and procedures set forth by the National Park Service.

State Historic Preservation Officer signature

Robert B. DeBlieux

title State Historic Preservation Officer

date May 31, 1984

For NPS use only

I hereby certify that this property is included in the National Register

Keeper of the National Register

Entered in the
National Register


date

7/19/84

Attest:

date

Chief of Registration

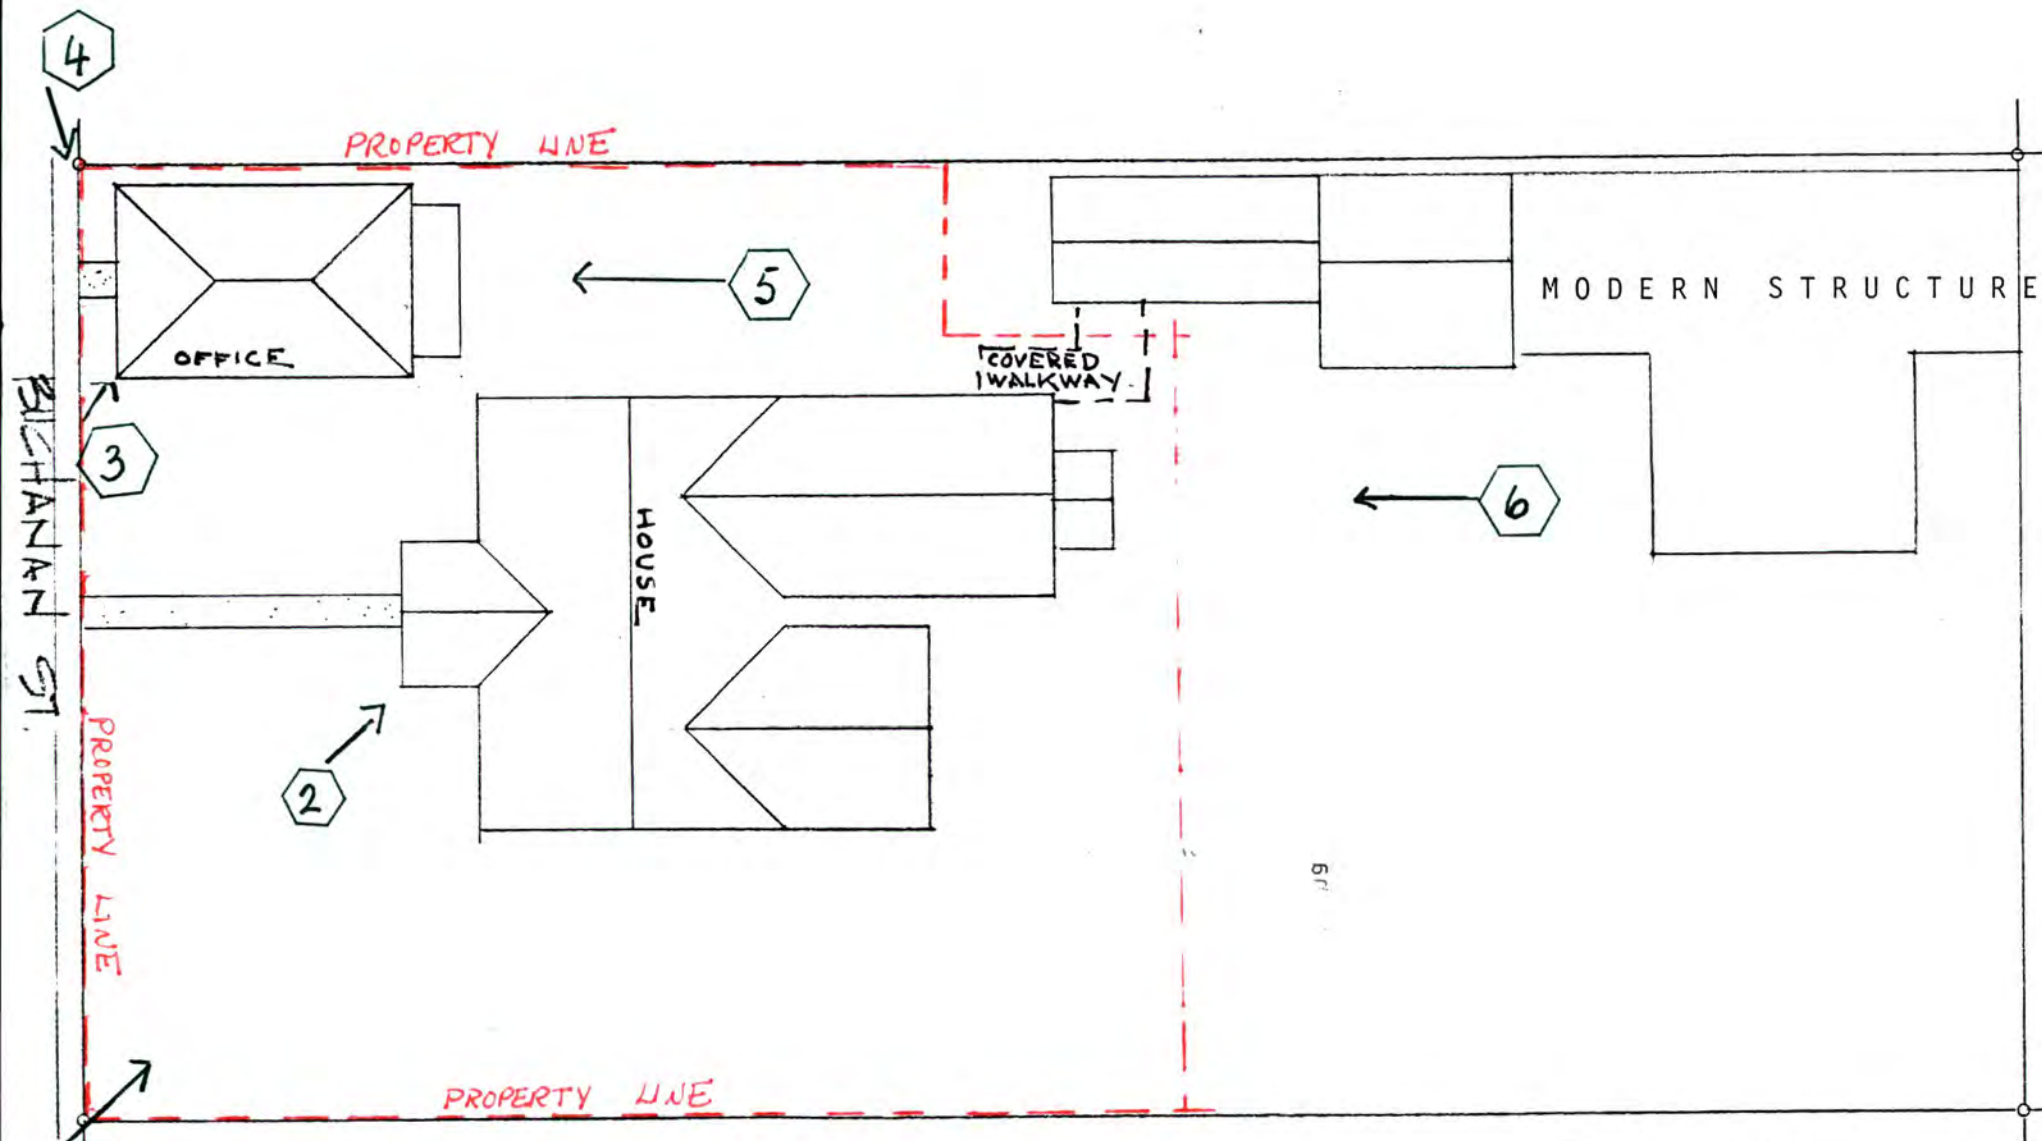

PAUL SALLES RESIDENCE
 SITE PLAN 1"=20'-0"
 BOUNDARY

Salles Residence + Office
 Lafayette
 Lafayette Parish, LA





Salles Residence and Office
Lafayette, LA Lafayette Parish
Jonathan Fricker
LA State Historic Pres. Office
April 1984
Photo #1
WEST



Salles Residence and Office
Lafayette, LA Lafayette Parish
Jonathan Fricker
LA State Historic Pres. Office
April 1984
Photo #2
WEST




The New Life Network
Foundation

Salles Residence and Office
Lafayette, LA Lafayette Parish
Jonathan Fricker
LA State Historic Preservation Office
April 1984
Photo #3

WEST-SOUTHWEST




New Life Network
Foundation

514

Salles Residence and Office
Lafayette, LA Lafayette Parish
Jonathan Fricker
LA State Historic Preservation Off.
April 1984
Photo #4
NORTHEAST




Salles Residence and Office
Lafayette, LA Lafayette Parish
Taylor Rock
February 1984
City of Lafayette, POB 4017-C
Lafayette, 70502
Photo #5 SOUTHEAST



Salles Residence and Office
Lafayette, LA Lafayette Parish
Taylor Rock
February 1984
City of Lafayette, POB 4017-C
Lafayette 70502
Photo #6 SOUTHEAST



Salles Residence and Office
Lafayette, LA Lafayette Parish
Taylor Rock
February 1984
City of Lafayette, POB4017-C
Lafayette 70502
Photo #7 INTERIOR VIEW - HOUSE

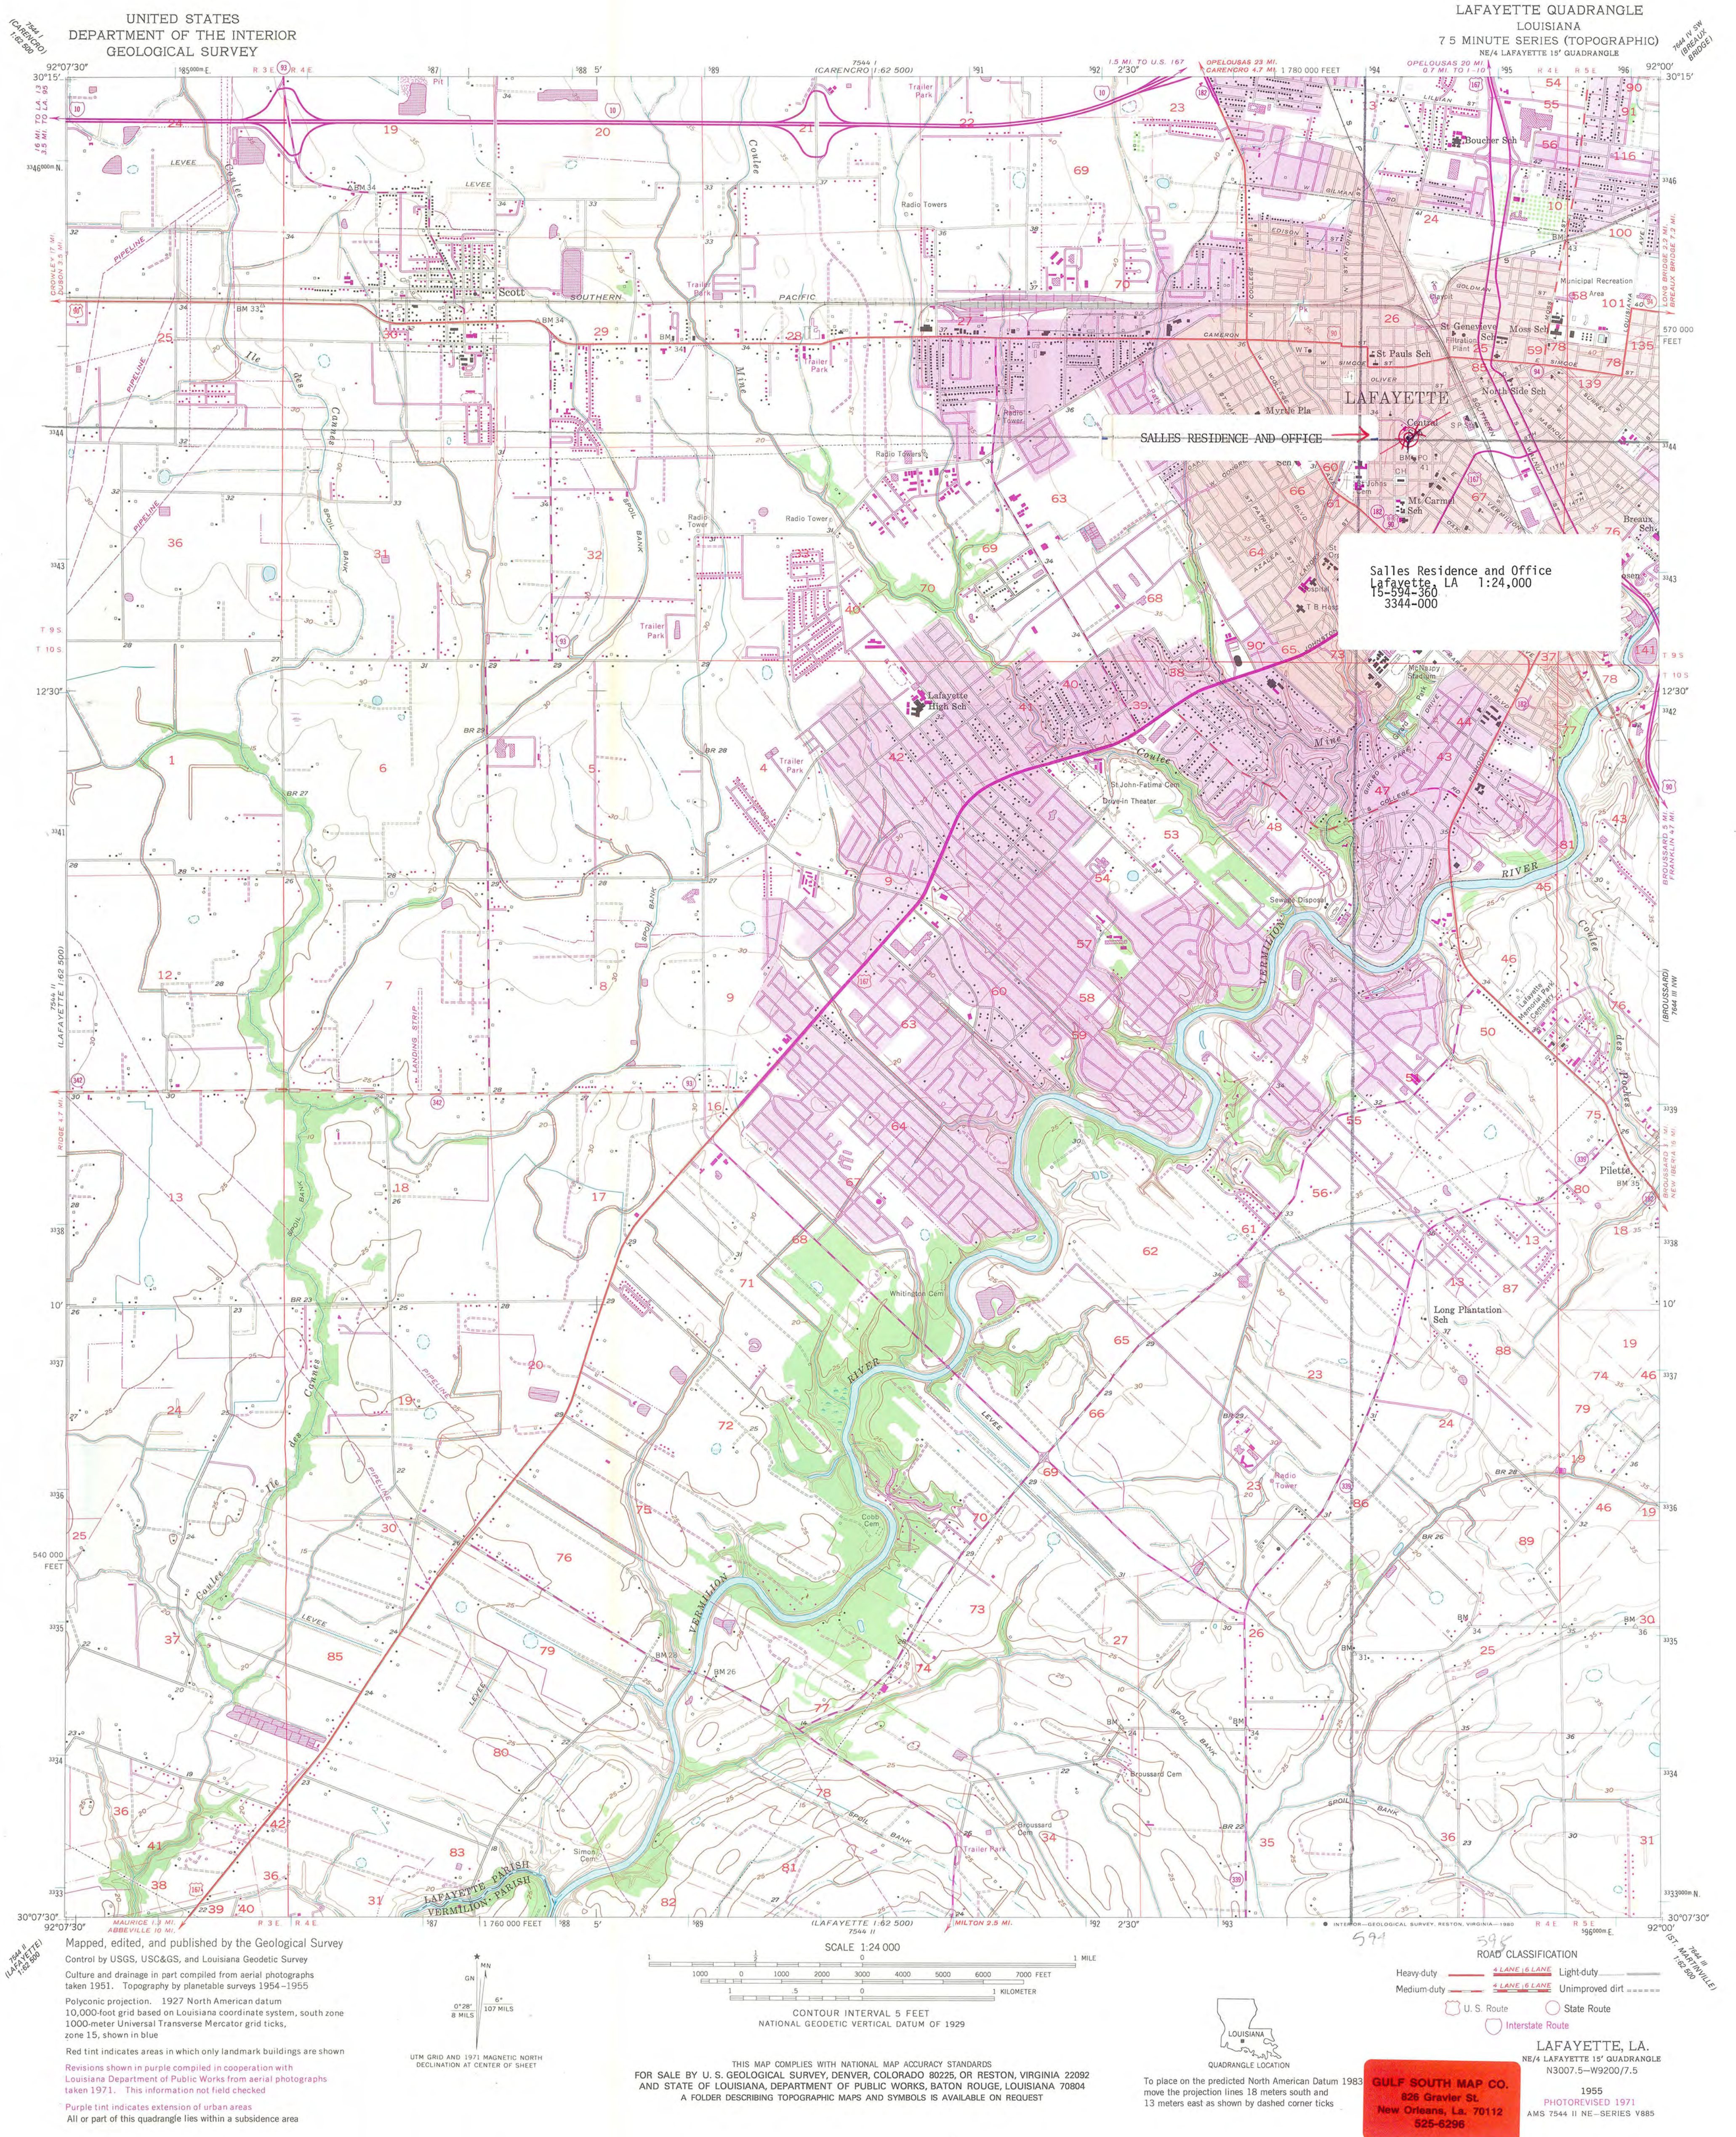

UNITED STATES
DEPARTMENT OF THE INTERIOR
GEOLOGICAL SURVEY

LAFAYETTE QUADRANGLE

LOUISIANA
7.5 MINUTE SERIES (TOPOGRAPHIC)
NE/4 LAFAYETTE 15' QUADRANGLE

SALLES RESIDENCE AND OFFICE

Salles Residence and Office
Lafayette, LA 1:24,000
15-594-360
3344-000

Mapped, edited, and published by the Geological Survey
Control by USGS, USC&GS, and Louisiana Geodetic Survey
Culture and drainage in part compiled from aerial photographs
taken 1951. Topography by planetable surveys 1954-1955
Polyconic projection. 1927 North American datum
10,000-foot grid based on Louisiana coordinate system, south zone
1000-meter Universal Transverse Mercator grid ticks,
zone 15, shown in blue
Red tint indicates areas in which only landmark buildings are shown
Revisions shown in purple compiled in cooperation with
Louisiana Department of Public Works from aerial photographs
taken 1971. This information not field checked
Purple tint indicates extension of urban areas
All or part of this quadrangle lies within a subsidence area

UTM GRID AND 1971 MAGNETIC NORTH
DECLINATION AT CENTER OF SHEET

SCALE 1:24,000
1 1000 0 1000 2000 3000 4000 5000 6000 7000 FEET
1 5 0 5 1 KILOMETER
CONTOUR INTERVAL 5 FEET
NATIONAL GEODETIC VERTICAL DATUM OF 1929

THIS MAP COMPLIES WITH NATIONAL MAP ACCURACY STANDARDS
FOR SALE BY U.S. GEOLOGICAL SURVEY, DENVER, COLORADO 80225, OR RESTON, VIRGINIA 22092
AND STATE OF LOUISIANA, DEPARTMENT OF PUBLIC WORKS, BATON ROUGE, LOUISIANA 70804
A FOLDER DESCRIBING TOPOGRAPHIC MAPS AND SYMBOLS IS AVAILABLE ON REQUEST



ROAD CLASSIFICATION
Heavy-duty 4 LANE 16 LANE Light-duty
Medium-duty 4 LANE 16 LANE Unimproved dirt
U.S. Route State Route
Interstate Route

GULF SOUTH MAP CO.
825 Gravier St.
New Orleans, La. 70112
525-6296

LAFAYETTE, LA.
NE/4 LAFAYETTE 15' QUADRANGLE
N3007.5-W9200/7.5
1955
PHOTOREVISED 1971
AMS 7544 II NE-SERIES V885

To place on the predicted North American Datum 1983
move the projection lines 18 meters south and
13 meters east as shown by dashed corner ticks

National Register of Historic Places

Note to the record

Additional Documentation: 2017

United States Department of the Interior
National Park Service

National Register of Historic Places
Continuation Sheet

Salles Residence and Office

Name of Property
Lafayette Parish, LA

County and State

N/A

Name of multiple listing (if applicable)

Section number 8 Page 1

1. Salles Residence and Office Additional Documentation

2. **State/Federal Agency Certification**

3. As the designated authority under the National Historic Preservation Act, as amended, I hereby certify that this ☒ nomination ☐ request for determination of eligibility meets, meets the documentation standards for registering properties in the National Register of Historic Places and meets the procedural and professional requirements set forth in 36 CFR Part 60. In my opinion, the property ☐ meets ☒ does not meet the National Register Criteria.

Kristin P. Sanders 4/20/17
Signature of certifying official/Title: Kristin Sanders, Dep. State Historic Preservation Officer **Date**

Louisiana Department of Culture, Recreation, and Tourism

State or Federal agency/bureau or Tribal Government

4. **National Park Certification**

I hereby certify that the property is:

☐ entered in the National Register☐ determined eligible for the National Register☐ determined not eligible for the National Register☒ removed from the National Register☐ other, explain: _____

[Signature]
Signature of the Keeper

6-12-2017
Date of Action

The purpose of this additional documentation is to remove Lafayette Parish's Salles Residence and Office from the National Register of Historic Places. The property was added to the National Register on July 19, 1984. It was listed at the local level for its significance under Criterion C: Architecture because it formed the parish's only Italianate complex (consists of 2 buildings).

According to the National Historic Preservation Act of 1966 [36 CFR 60.15 (a)(1)], a property may be delisted if it has ceased to meet the criteria for listing in the National Register because the qualities which caused it to be originally listed have been lost or destroyed. Sadly, this is the case for the Salles Residence and Office because it was moved from its original location in downtown Lafayette to a new location called Acadian Villiage, which is located on 32 acres of land and is a recreational site designed to look like a typical 1800's Cajun village. It features a collection of 11 historic buildings as well as new construction to replicate historic buildings. The move to a village setting removed the Salles Residence and Office's integrity of location, setting, feeling, and association. Per National Register Bulletin 15, while discussing Criteria Consideration B: Moved Properties:

United States Department of the Interior
National Park Service

National Register of Historic Places
Continuation Sheet

Salles Residence and Office

Name of Property

Lafayette Parish, LA

County and State

N/A

Name of multiple listing (if applicable)

Section number 8 Page 2

"One of the basic purposes of the National Register is to encourage the preservation of historic properties as living parts of their communities. In keeping with this purpose, it is not usual to list artificial groupings of buildings that have been created for purposes of interpretations, protection, or maintenance. Moving buildings to such a grouping destroys the integrity of location and setting, and can create a false sense of historic development."¹

According to a letter in the Louisiana Division of Historic Preservation's file from October 5, 1988, the owner at the time was notified that due to the move, the properties were no longer listed on the National Register. While this is true per National Park Service guidance, no official delisting paperwork was ever filed.

Per the same letter, it appears that the owner was interested in relisting the building at its new site. It does not appear that any paperwork was filed to do so at that time. Seven years later, in 1995, a letter was sent to the same owner whereby it was written:

"I have obtained a verbal 'reading' from our National Register reviewer in Washington concerning whether the Salles Residence and Office would be a viable Register candidate in the new location. As you know from our various conversations, a move causes a property to be automatically removed from the Register. Unfortunately, the reviewer's reaction was much as I expected and had forewarned you. A moved building can be listed on the Register if the National Park Service feels that the new setting is appropriate; however, they do not feel this to be the case with the Salles Residence and Office and the Acadian Village. As I explained in our various phone conversations and on-site, the Park Service invariably has serious problems with a building moved to a recreated village setting."²

Today, this same determination would come into play as well as the thinking on recreated villages of historic buildings has not changed. The Salles Residence and Office has lost its integrity of location and setting and along with those, the integrity of feeling and association.

This additional documentation serves to officially delist the Salles Residence and Office from the National Register of Historic Places.

Bibliography:


Fricker, Donna. "Salles Residence and Office, Acadian Village, Lafayette Parish." Letter to Ms. Virginia Young. September 27, 1995.

Fricker, Donna. "Salles Residence and Office, Acadian Village, Lafayette Parish." Letter to Ms. Virginia Yongue. October 5, 1988.

U.S. Department of the Interior, National Park Service, Cultural Resources. "National Register Bulletin: How to Apply the National Register Criterion for Evaluation."1990.


¹ U.S. Department of the Interior, National Park Service, Cultural Resources. "National Register Bulletin: How to Apply the National Register Criterion for Evaluation."1990; pg. 29.

² Donna Fricker. "Salles Residence and Office, Acadian Village, Lafayette Parish." Letter to Ms. Virginia Young. September 27, 1995.

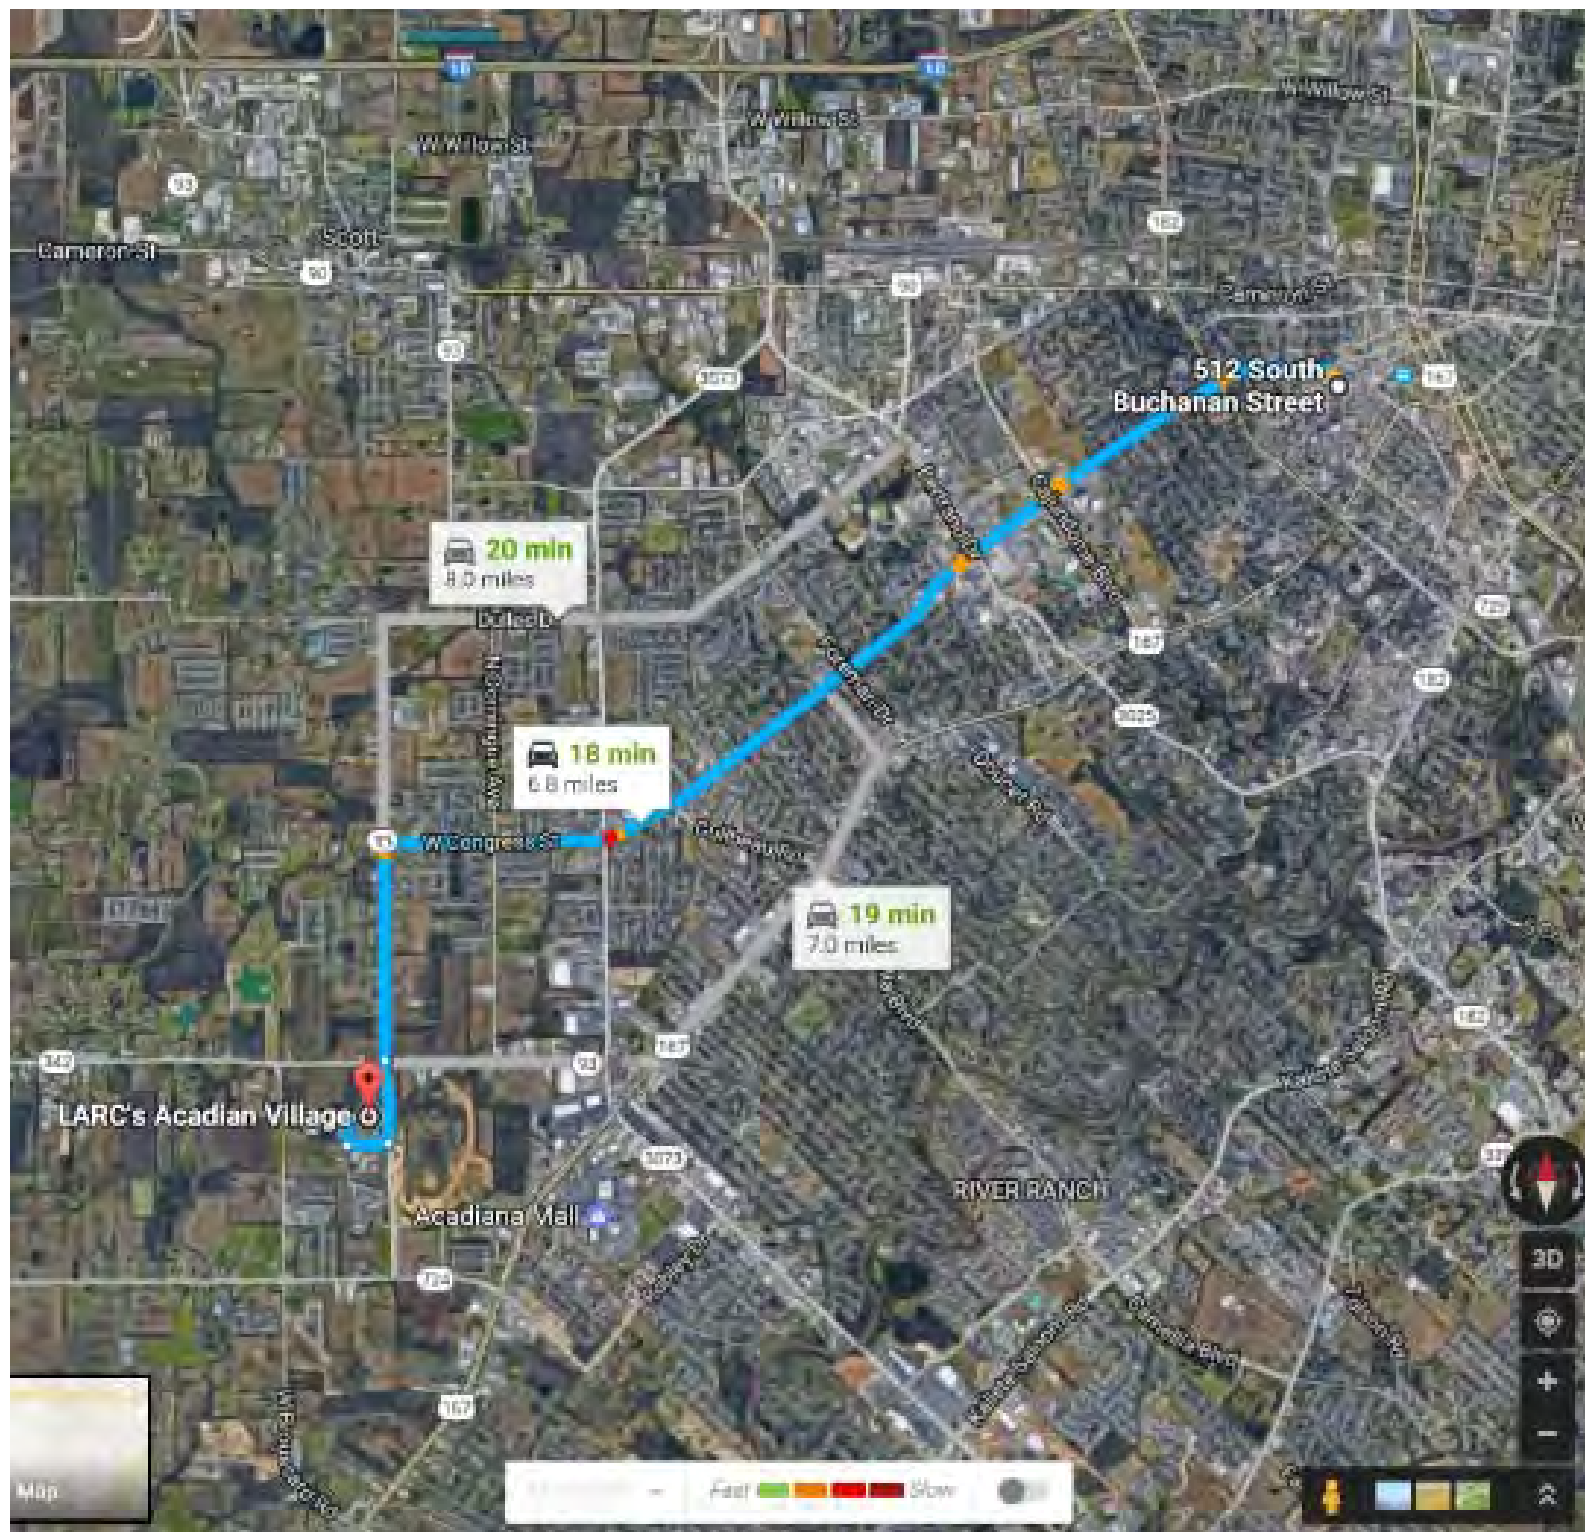

Salles Residence and Office

Lafayette Parish, LA
Original and Moved Location Map

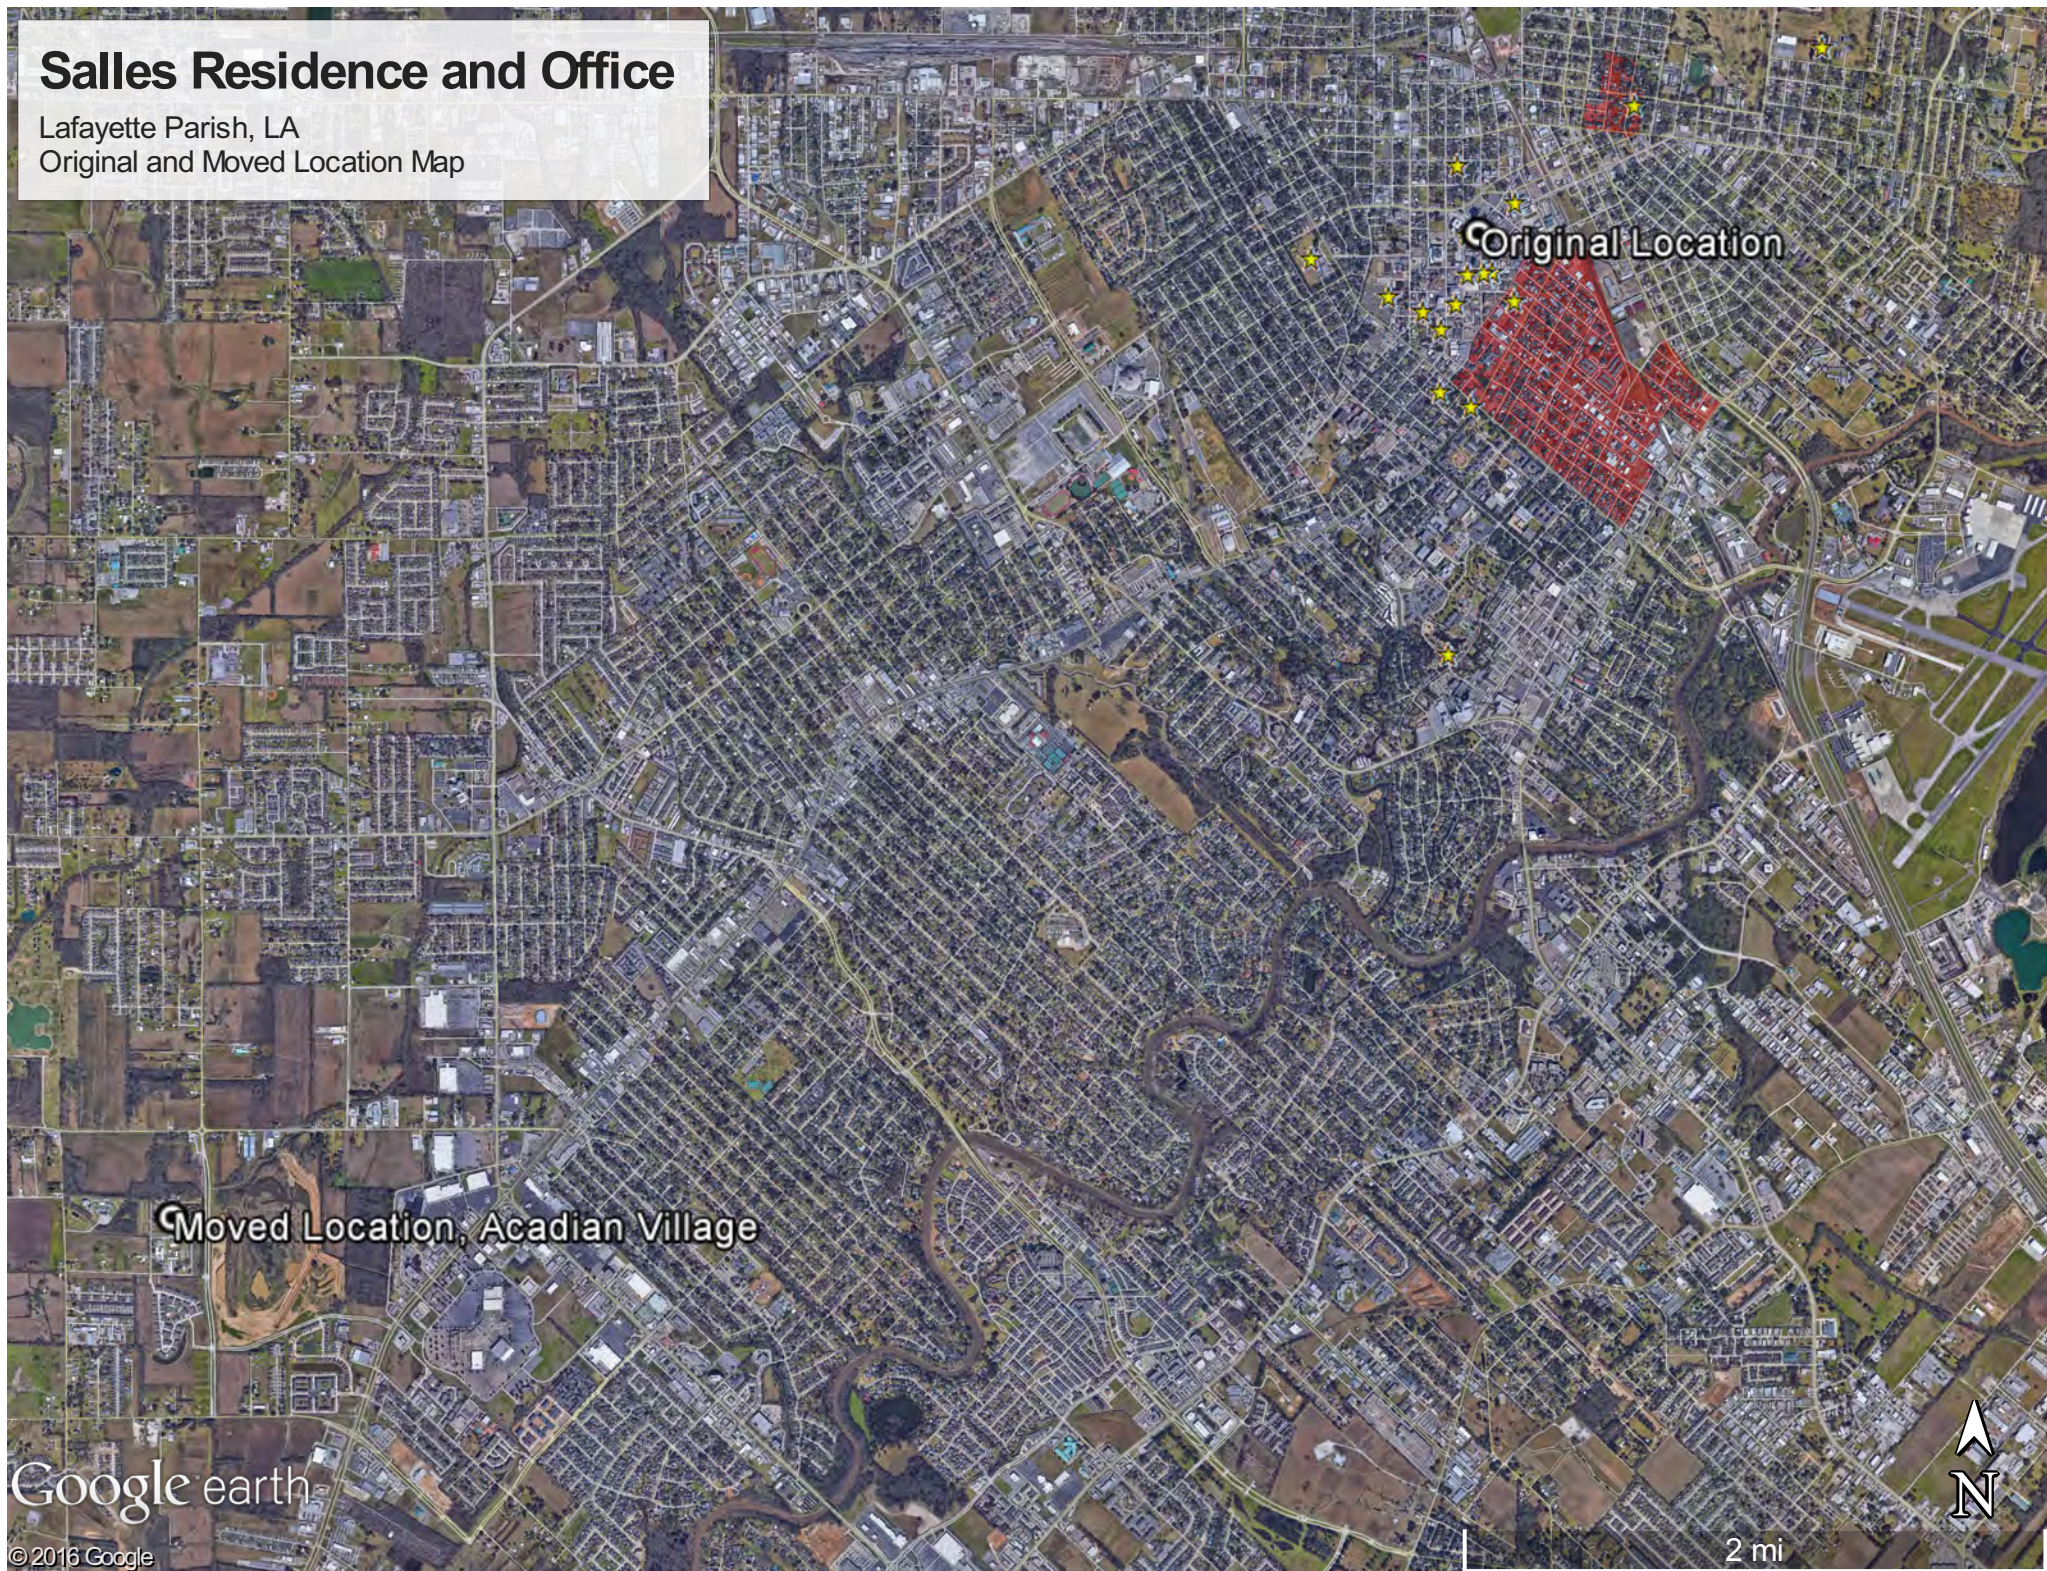

Google earth

© 2016 Google

National Register of Historic Places
Memo to File

Correspondence

The Correspondence consists of communications from (and possibly to) the nominating authority, notes from the staff of the National Register of Historic Places, and/or other material the National Register of Historic Places received associated with the property.

Correspondence may also include information from other sources, drafts of the nomination, letters of support or objection, memorandums, and ephemera which document the efforts to recognize the property.

UNITED STATES DEPARTMENT OF THE INTERIOR
NATIONAL PARK SERVICE

NATIONAL REGISTER OF HISTORIC PLACES
EVALUATION/RETURN SHEET

Salles House and Office
Lafayette Parish
LOUISIANA

Working No. JUN 18 1984

Fed. Reg. Date: 2/5/85

Date Due: 7/19/84 8/2/84

Action: ☒ ACCEPT 7-19-84

☐ RETURN

☐ REJECT

Federal Agency: _____

Entered in the
National Register

- ☐ resubmission
☐ nomination by person or local government
☐ owner objection
☐ appeal

Substantive Review: ☐ sample ☐ request ☐ appeal ☐ NR decision

Reviewer's comments:

Recom./Criteria _____

Reviewer _____

Discipline _____

Date _____

_____ see continuation sheet

Nomination returned for: _____ technical corrections cited below
_____ substantive reasons discussed below

1. Name

2. Location

3. Classification

Category	Ownership	Status	Present Use
	Public Acquisition	Accessible	

4. Owner of Property

5. Location of Legal Description

6. Representation in Existing Surveys

Has this property been determined eligible? ☐ yes ☐ no

7. Description

Condition		Check one	Check one
☐ excellent	☐ deteriorated	☐ unaltered	☐ original site
☐ good	☐ ruins	☐ altered	☐ moved date _____
☐ fair	☐ unexposed		

Describe the present and original (if known) physical appearance

- ☐ summary paragraph
☐ completeness
☐ clarity
☐ alterations/integrity
☐ dates
☐ boundary selection

8. Significance

Period Areas of Significance—Check and justify below

Specific dates Builder/Architect

Statement of Significance (*in one paragraph*)

- ☐ summary paragraph
- ☐ completeness
- ☐ clarity
- ☐ applicable criteria
- ☐ justification of areas checked
- ☐ relating significance to the resource
- ☐ context
- ☐ relationship of integrity to significance
- ☐ justification of exception
- ☐ other

9. Major Bibliographical References

10. Geographical Data

Acreage of nominated property _____

Quadrangle name _____

UTM References _____

Verbal boundary description and justification _____

11. Form Prepared By

12. State Historic Preservation Officer Certification

The evaluated significance of this property within the state is:

____ national ____ state ____ local

State Historic Preservation Officer signature

title date

13. Other

- ☐ Maps
- ☐ Photographs
- ☐ Other

Questions concerning this nomination may be directed to _____

Signed _____ Date _____ Phone: _____

Comments for any item may be continued on an attached sheet



EDWIN W. EDWARDS
GOVERNOR
NOELLE LEBLANC
SECRETARY

State of Louisiana
DEPARTMENT OF CULTURE, RECREATION AND TOURISM
OFFICE OF CULTURAL DEVELOPMENT

ROBERT B. DEBLIEUX
ASSISTANT SECRETARY

May 31, 1984

DIVISION OF ARCHAEOLOGY
KATHLEEN BYRD, DIRECTOR
DIVISION OF THE ARTS
ALBERT B. HEAD, DIRECTOR
DIVISION OF HISTORIC PRESERVATION
ANN REILEY JONES, DIRECTOR
FOLKLIFE PROGRAM
NICHOLAS R. SPITZER,
PROGRAM MANAGER

Chief of Registration
National Register of Historic Places
National Park Service
1100 L Street N. W.
Washington, D. C. 20240

Dear Sir:

Enclosed please find the completed and signed nomination forms for the following properties:

Salles Residence and Office, Lafayette Parish
Old President's Home, Northwestern State University,
Natchitoches Parish

Also included are photographs and maps. If additional information is required, please contact our office.

Sincerely,

Robert B. DeBlieux
State Historic Preservation Officer

RBD/DF/bc

Enclosures

UNITED STATES DEPARTMENT OF THE INTERIOR
NATIONAL PARK SERVICE

NATIONAL REGISTER OF HISTORIC PLACES
EVALUATION/RETURN SHEET

Requested Action: Removal

Property Name: Salles House and Office

Multiple Name:

State & County: LOUISIANA, Lafayette

Date Received: 4/28/2017 Date of Pending List: Date of 16th Day: Date of 45th Day: Date of Weekly List: 6/12/2017

Reference number: OT84001316

Nominator: State

Reason For Review:

X Accept Return Reject 6/12/2017 Date

Abstract/Summary Comments: Moved without prior permission. New location is in a "historic village" and is inappropriate.

Recommendation/ Criteria Remove

Reviewer Jim Gabbert  Discipline Historian

Telephone (202)354-2275 Date

DOCUMENTATION: see attached comments : No see attached SLR : No

If a nomination is returned to the nomination authority, the nomination is no longer under consideration by the National Park Service.



Buddy Roemer
Governor

Paul Hardy
Lieutenant Governor
and Commissioner

State of Louisiana
Department of Culture, Recreation and Tourism
OFFICE OF CULTURAL DEVELOPMENT

October 5, 1988

Henry A. Truxillo
Secretary

Leslie P. Tassin, Sr.
Assistant Secretary

Ms. Virginia Yongue
P. O. Box 7
Breau Bridge, LA 70517

Re: Salles Residence and Office, Acadian Village, Lafayette Parish

Dear Ms. Yongue:

Per our recent phone conversation, the above buildings are actually no longer on the Register because they have been moved. We now have to re-nominate them. In order to proceed, we need the items checked on the enclosed list. Once they are received, we will prepare the nomination materials and schedule the property for consideration at one of our quarterly Review Committee meetings.

If you have any questions, please contact me.

Sincerely,

Donna Fricker
National Register Coordinator

DF/bc

Enclosure

Jonathan Fricker, Director
Division of Historic Preservation
P.O. Box 44247 (900 Riverside North)
Baton Rouge, LA 70804
(504) 343-3100



Edwin W. Edwards
Governor

Mark H. Hilzlm
Secretary

Melinda Schwegmann
Lieutenant Governor
and Commissioner

State of Louisiana
Department of Culture, Recreation and Tourism
OFFICE OF CULTURAL DEVELOPMENT

Gerri Hobdy
Assistant Secretary

September 27, 1995

Virginia Young
P. O. Box 7
Breaux Bridge, LA 70517

Re: Salles Residence and Office, Acadian Village, Lafayette Parish

Dear Mrs. Young:

I have obtained a verbal "reading" from our National Register reviewer in Washington concerning whether the Salles Residence and Office would be a viable Register candidate in the new location. As you know from our various conversations, a move causes a property to be automatically removed from the Register.

Unfortunately, the reviewer's reaction was much as I expected and had forewarned you. A moved building can be listed on the Register if the National Park Service feels that the new setting is appropriate; however, they do not feel this to be the case with the Salles Residence and Office and the Acadian Village. As I explained in our various phone conversations and on-site, the Park Service invariably has serious problems with a building moved to a recreated village setting.

I am sorry that the news is not what you wished. In any event, our office congratulates your group on saving the buildings from certain demolition, and I know they are a plus for the village.

Sincerely,

Donna Fricker
National Register Coordinator

DF/df

"An Equal Opportunity Employer"
Jonathan Fricker, Director
Division of Historic Preservation
P. O. Box 44247 (1051 N. Third Street)
Baton Rouge, LA 70804
(504) 342-8160
Fax: (504) 342-8173

DRAINAGE CANAL

WOODED AREA

PRIVATE DRIVEWAY

REPLICA
INDIAN
MOUND

CEMETARY

GARDENS

ANIMALS

PARKING

Salles Residence
+ Office
(former NR property -
moved to this site
after listing)
PARKING


GREENLEAF DRIVE

PARKING

PRIVATE DRIVEWAY

ACADIAN VILLAGE


200 GREENLEAF DRIVE - LAFAYETTE, LOUISIANA

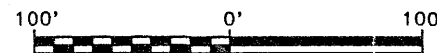


SCALE: 1" = 100'

LEGEND

1. GENERAL STORE - INFORMATION
2. AURELIE BERNARD HOUSE
3. THIBODEAUX HOUSE
4. LeBLANC HOUSE
5. ST. JOHN HOUSE
6. FARM IMPLEMENTS SHED
7. FARM IMPLEMENTS SHED
8. BLACKSMITH WORKSHOP
9. BILLEAUD HOUSE
10. NEW HOPE CHAPEL
11. CASTILLE HOUSE
12. DOCTOR'S MUSEUM
13. HERITAGE HERALD →
14. PIONEER PIER PAVILLION
15. DIRECTORS OFFICE
16. MISSISSIPPI VALLEY MUSEUM
17. BELZAIRES SHACK
18. ENTERTAINMENT PAVILLION
19. REST ROOMS

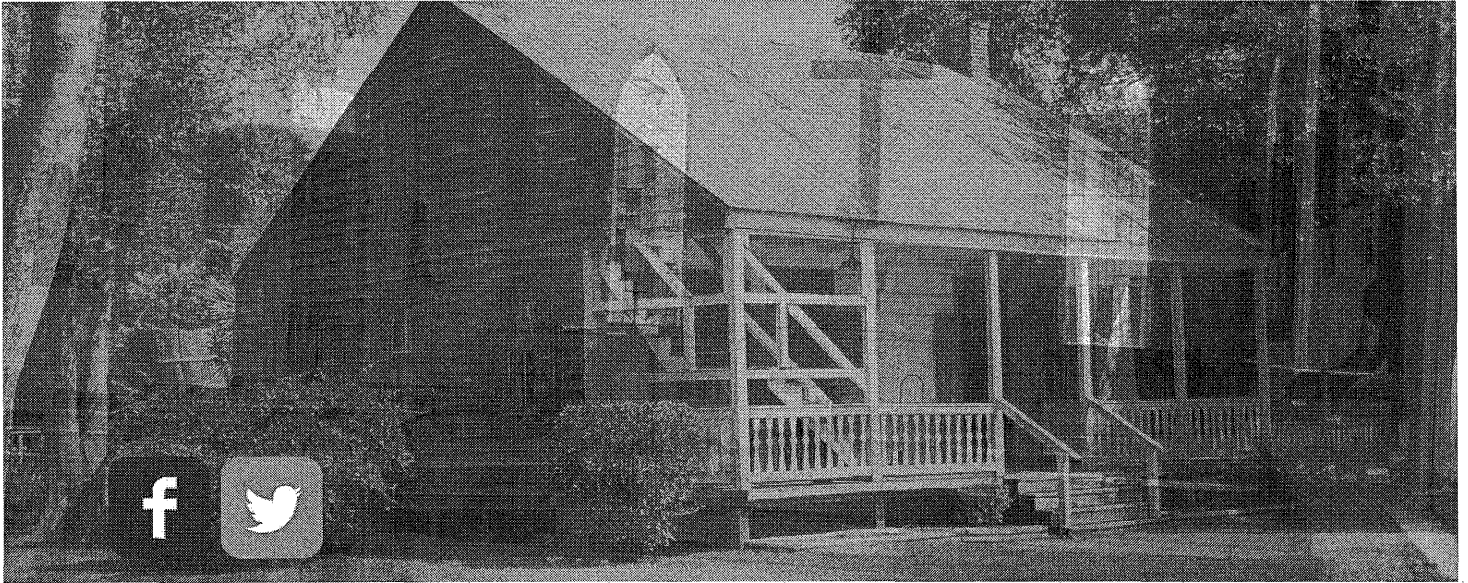

Doctor Salles' House

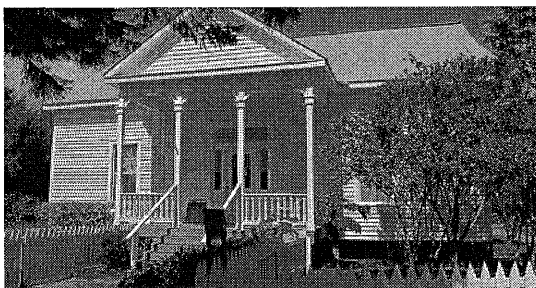

This home was once the private residence of Dr. Hypolite Salles, the first resident dentist in Lafayette. He also owned the "Doctor's Museum," which is located next door in Acadian Village. It is set up today just the same as the good doctor practiced in the late 1890s.

Located in this home is the Art Gallery, which houses some of the finest examples of Southwest Louisiana landscape paintings, stills, and florals. Acadian Village artists can be found working on their original paintings. All items in the Art Gallery are for sale. The Art Gallery is open during Village hours unless otherwise noted. For more information, call 337-981-2364. The Acadian Village administrative offices are also located in Dr. Salles' home.

Bernard House

Constructed in St. Martinville, Louisiana, the Bernard House is the oldest structure in the Village. The section on the left was built first (circa 1800) while the section on the right is an addition (circa 1840).

Upon entry into the addition, one will see a large painting of the exile of the Acadians from Nova Scotia (Canada) in 1755. The painting in the small rear room depicts their arrival and settling along the bayous of Louisiana in 1764-1765. These paintings were created by Louisiana artist Robert Dafford and were commissioned by one of the Acadian Village founders, Bob Lowe.

The oldest section of the home contains an exhibit on Cajun music and in this home is the



BILLY NUNGESSER
LIEUTENANT GOVERNOR

State of Louisiana
OFFICE OF THE LIEUTENANT GOVERNOR
DEPARTMENT OF CULTURE, RECREATION & TOURISM
OFFICE OF CULTURAL DEVELOPMENT
DIVISION OF HISTORIC PRESERVATION



RENNIE S. BURAS, II
DEPUTY SECRETARY

DATE: April 20, 2017

TO: Mr. James Gabbert
National Park Service, Technical Preservation Services
National Register of Historic Places
1849 C. Street NW, Mail Stop 7243, Washington, DC 20240

FROM: Nicole Hobson-Morris, Director *NHM*
Louisiana Division of Historic Preservation

RE: Salles Residence and Office, Lafayette Parish, LA

Jim,

The enclosed disk contains the true and correct copy of the Additional Documentation for Salles Residence and Office, to remove it from the National Register of Historic Places. Should you have any questions, please contact me at 225-342-8172, or nmorris@crt.la.gov.

Thanks,

Nicole

Enclosures:

☒ CD with PDF of the National Register of Historic Places nomination form
☒ CD with electronic images (tiff format)
☒ Physical Transmission Letter
☒ Physical Signature Page, with original signature
Other:

Comments:

☐ Please ensure that this nomination receives substantive review
☐ This property has been certified under 36 CFR 67
☐ The enclosed owner(s) objection(s) do _____ do not _____
constitute a majority of property owners. (Publicly owned property)
Other: