



DOTTED LINES INDICATE EXISTING CONDITIONS
SOLID LINES INDICATE NEW CONDITIONS.

EXISTING FRAME PORTIONS ON THIS SIDE TO BE RAZED
AND CELLAR BENEATH TO BE FILLED IN - MATERIALS TO BE
UTILIZED IN REMODELLING STONE PORTION.

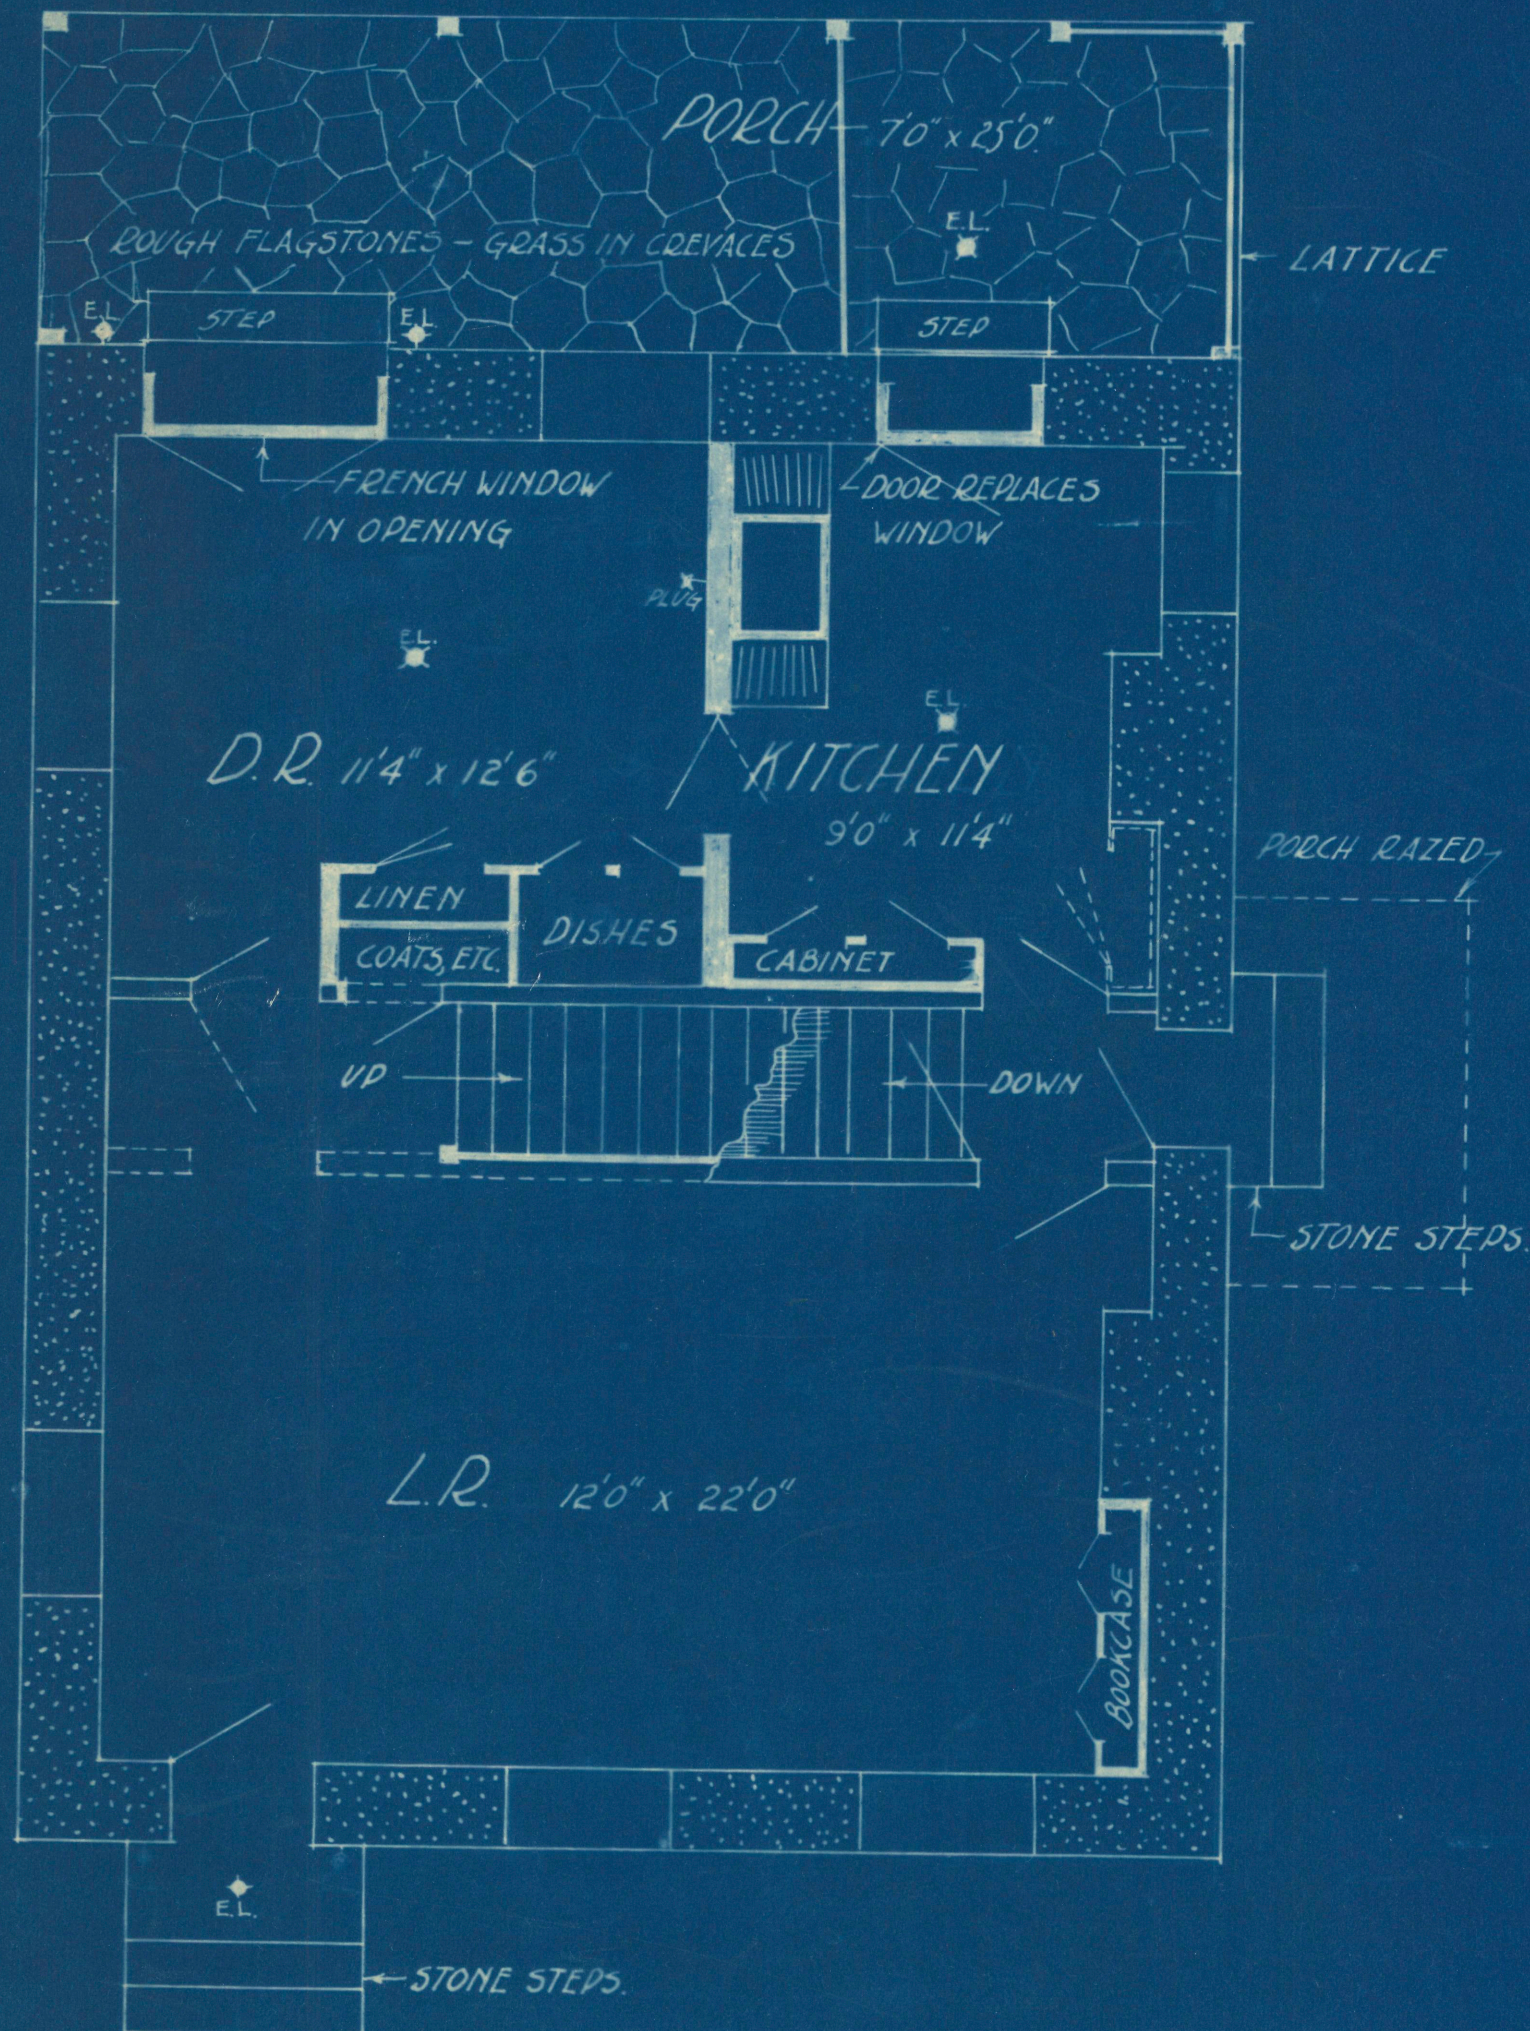

FIRST FLOOR

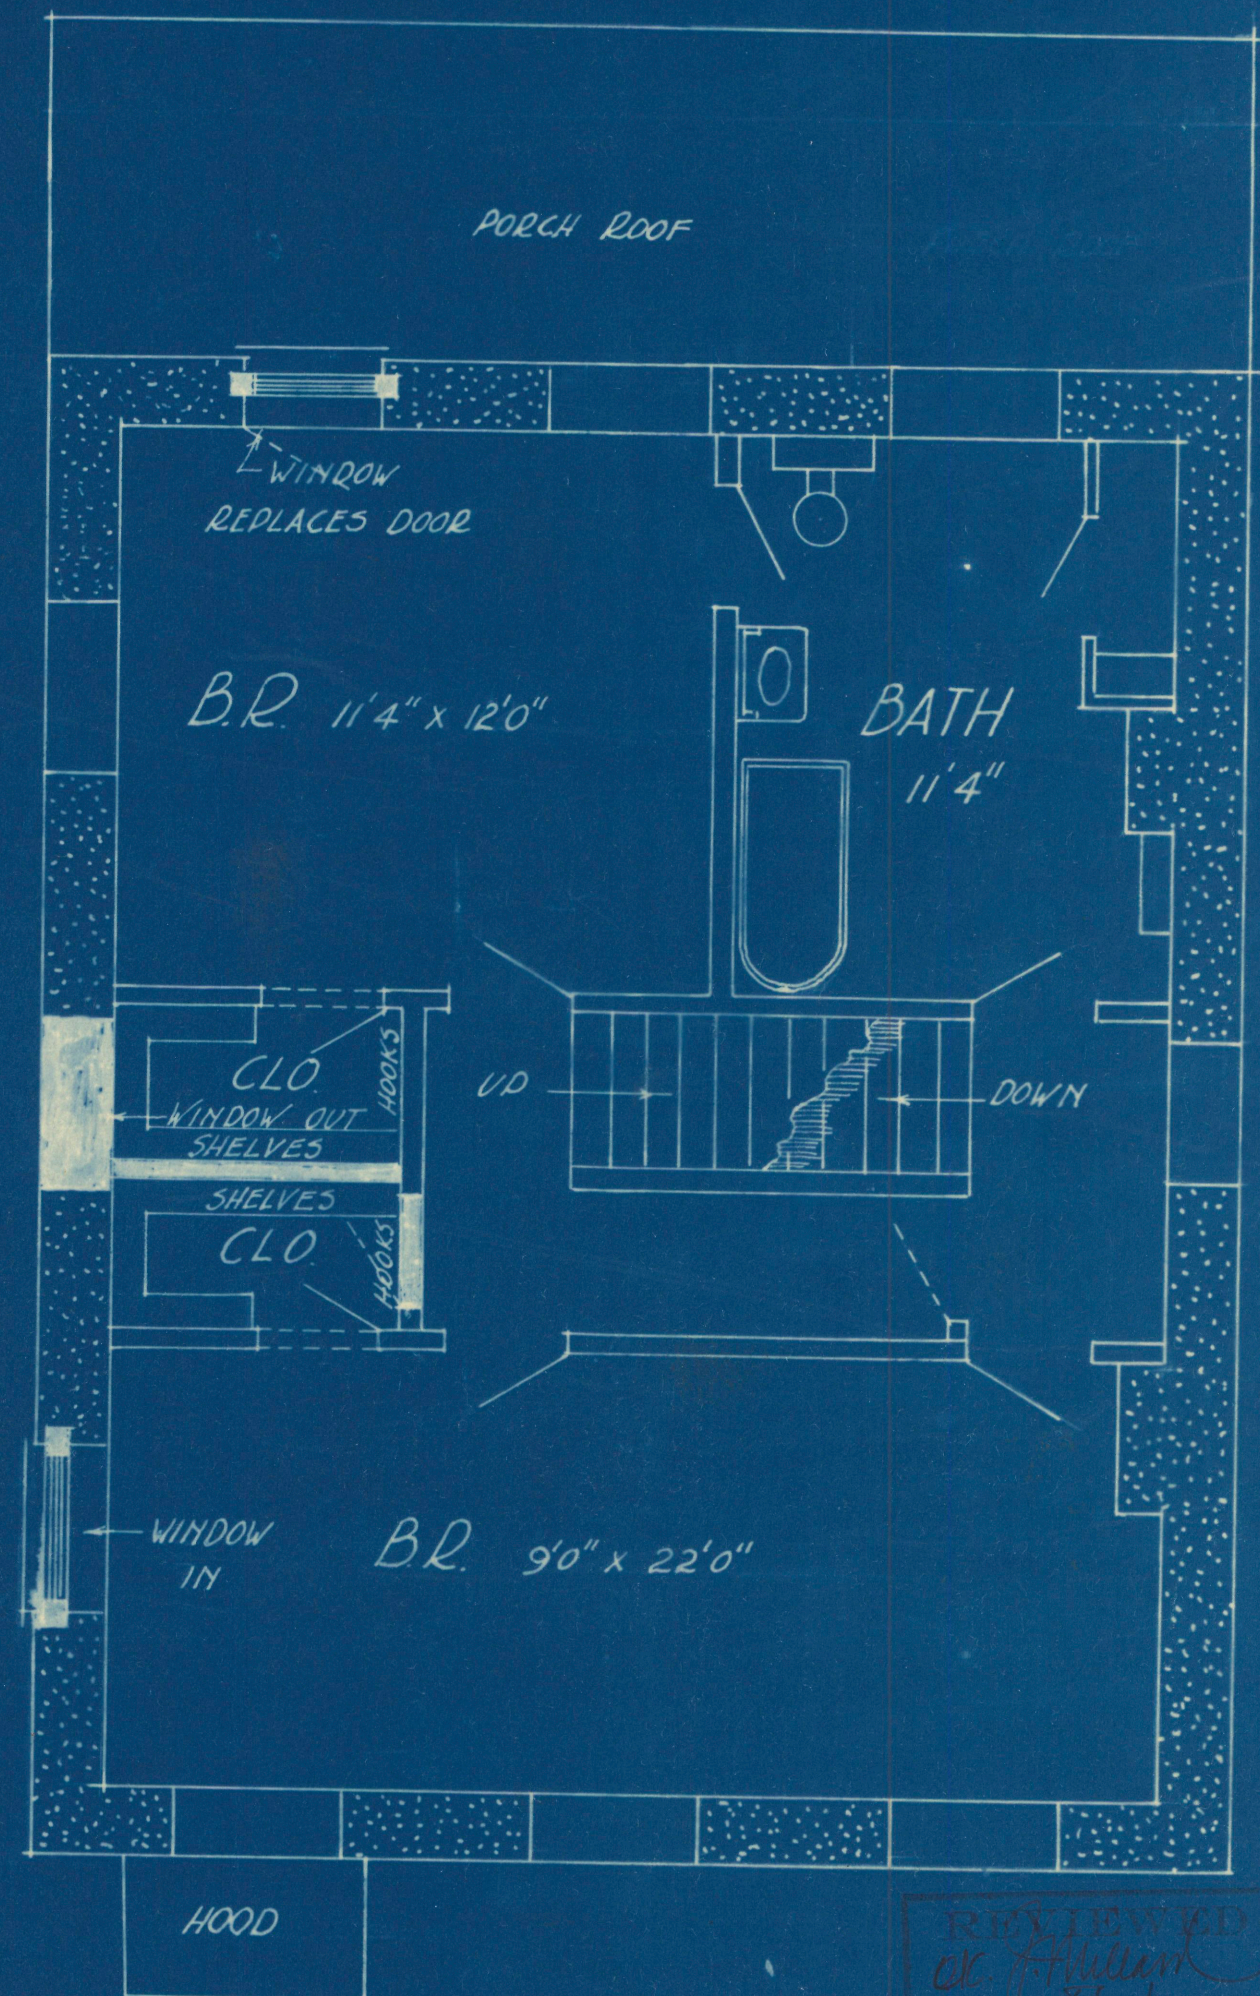

SECOND FLOOR.

REVIEWED
OK. F. H. H. H.
8/17/26
SUPERVISING ARCHITECT

SUPT'S QUARTERS,
VALLEY FORGE PARK
1/4" = 1'. R.S. BURNS.