

LEGEND

- BOUNDARY LINES
- NATIONAL FEE SIMPLE
- SCENIC EASEMENT
- PRIVATE ROADS
- PARKWAY
- DUBLIC (OTHER) PRIVATE
- TRAILS
- PEDESTRIAN
- HORSE
- APPALACHIAN
- FENCES
- SMOOTH WIDE
- BARBED WIRE
- WORM OR SNAKE
- POST AND RAIL
- STONE
- GUARD RAIL
- WOOD
- STONE
- RETAINING WALLS
- BUILDINGS
- DARKWAY EXISTING
- PROPOSED
- TO BE REMOVED
- OTHER (indicate use)
- TELEPHONE
- METALLIC
- GROUND
- UNDERGROUND
- POWER LINES
- AERIAL
- UNDERGROUND
- WATER LINES
- CEMETERY

LANDSCAPE SYMBOLS

- GRADED AREAS
- TOP OF SLOPE (cut)
- TOP OF SLOPE (fill)
- LIMIT OF DAYLIGHT CUT
- WOODS (final area stippled)
- EXISTING LIMITS
- WELL DEVELOPED
- CUTOVER OR REGENERATION
- PROPOSED LIMITS
- INDIVIDUAL TREES
- EXISTING
- TO REMAIN
- TO BE REMOVED
- SHRUBS
- EXISTING
- TO REMAIN
- PROPOSED
- ROCK OUTCROPS
- VIEW LINES
- AT EDGE OF FOLIAGE
- OVER FOLIAGE
- UNDED FOLIAGE

OTHER FEATURES AND ELEMENTS ARE LABELED


SECTION STATISTICS

LENGTH IN MILES.....15.187
 AREA IN ACRES
 EXISTING.....1579.58
 PROPOSED.....254.31
 TOTAL.....1833.89
 OPEN LAND.....206.1

REVISIONS


PRIVATE LAND TITLE TRANSFER 4-17-46 EMB 3-47 WAJ
 OPEN LAND USE 3-12-46 WDL 3-47 WAJ
 FIELD CHECKED, ADD CHANGES 4-18-46 WDL 3-47 WAJ
 ADDED ROW BEARINGS & DISTANCES 12-17-46 WDL

D.C.D
 M-227
 M-247
 D-208-2

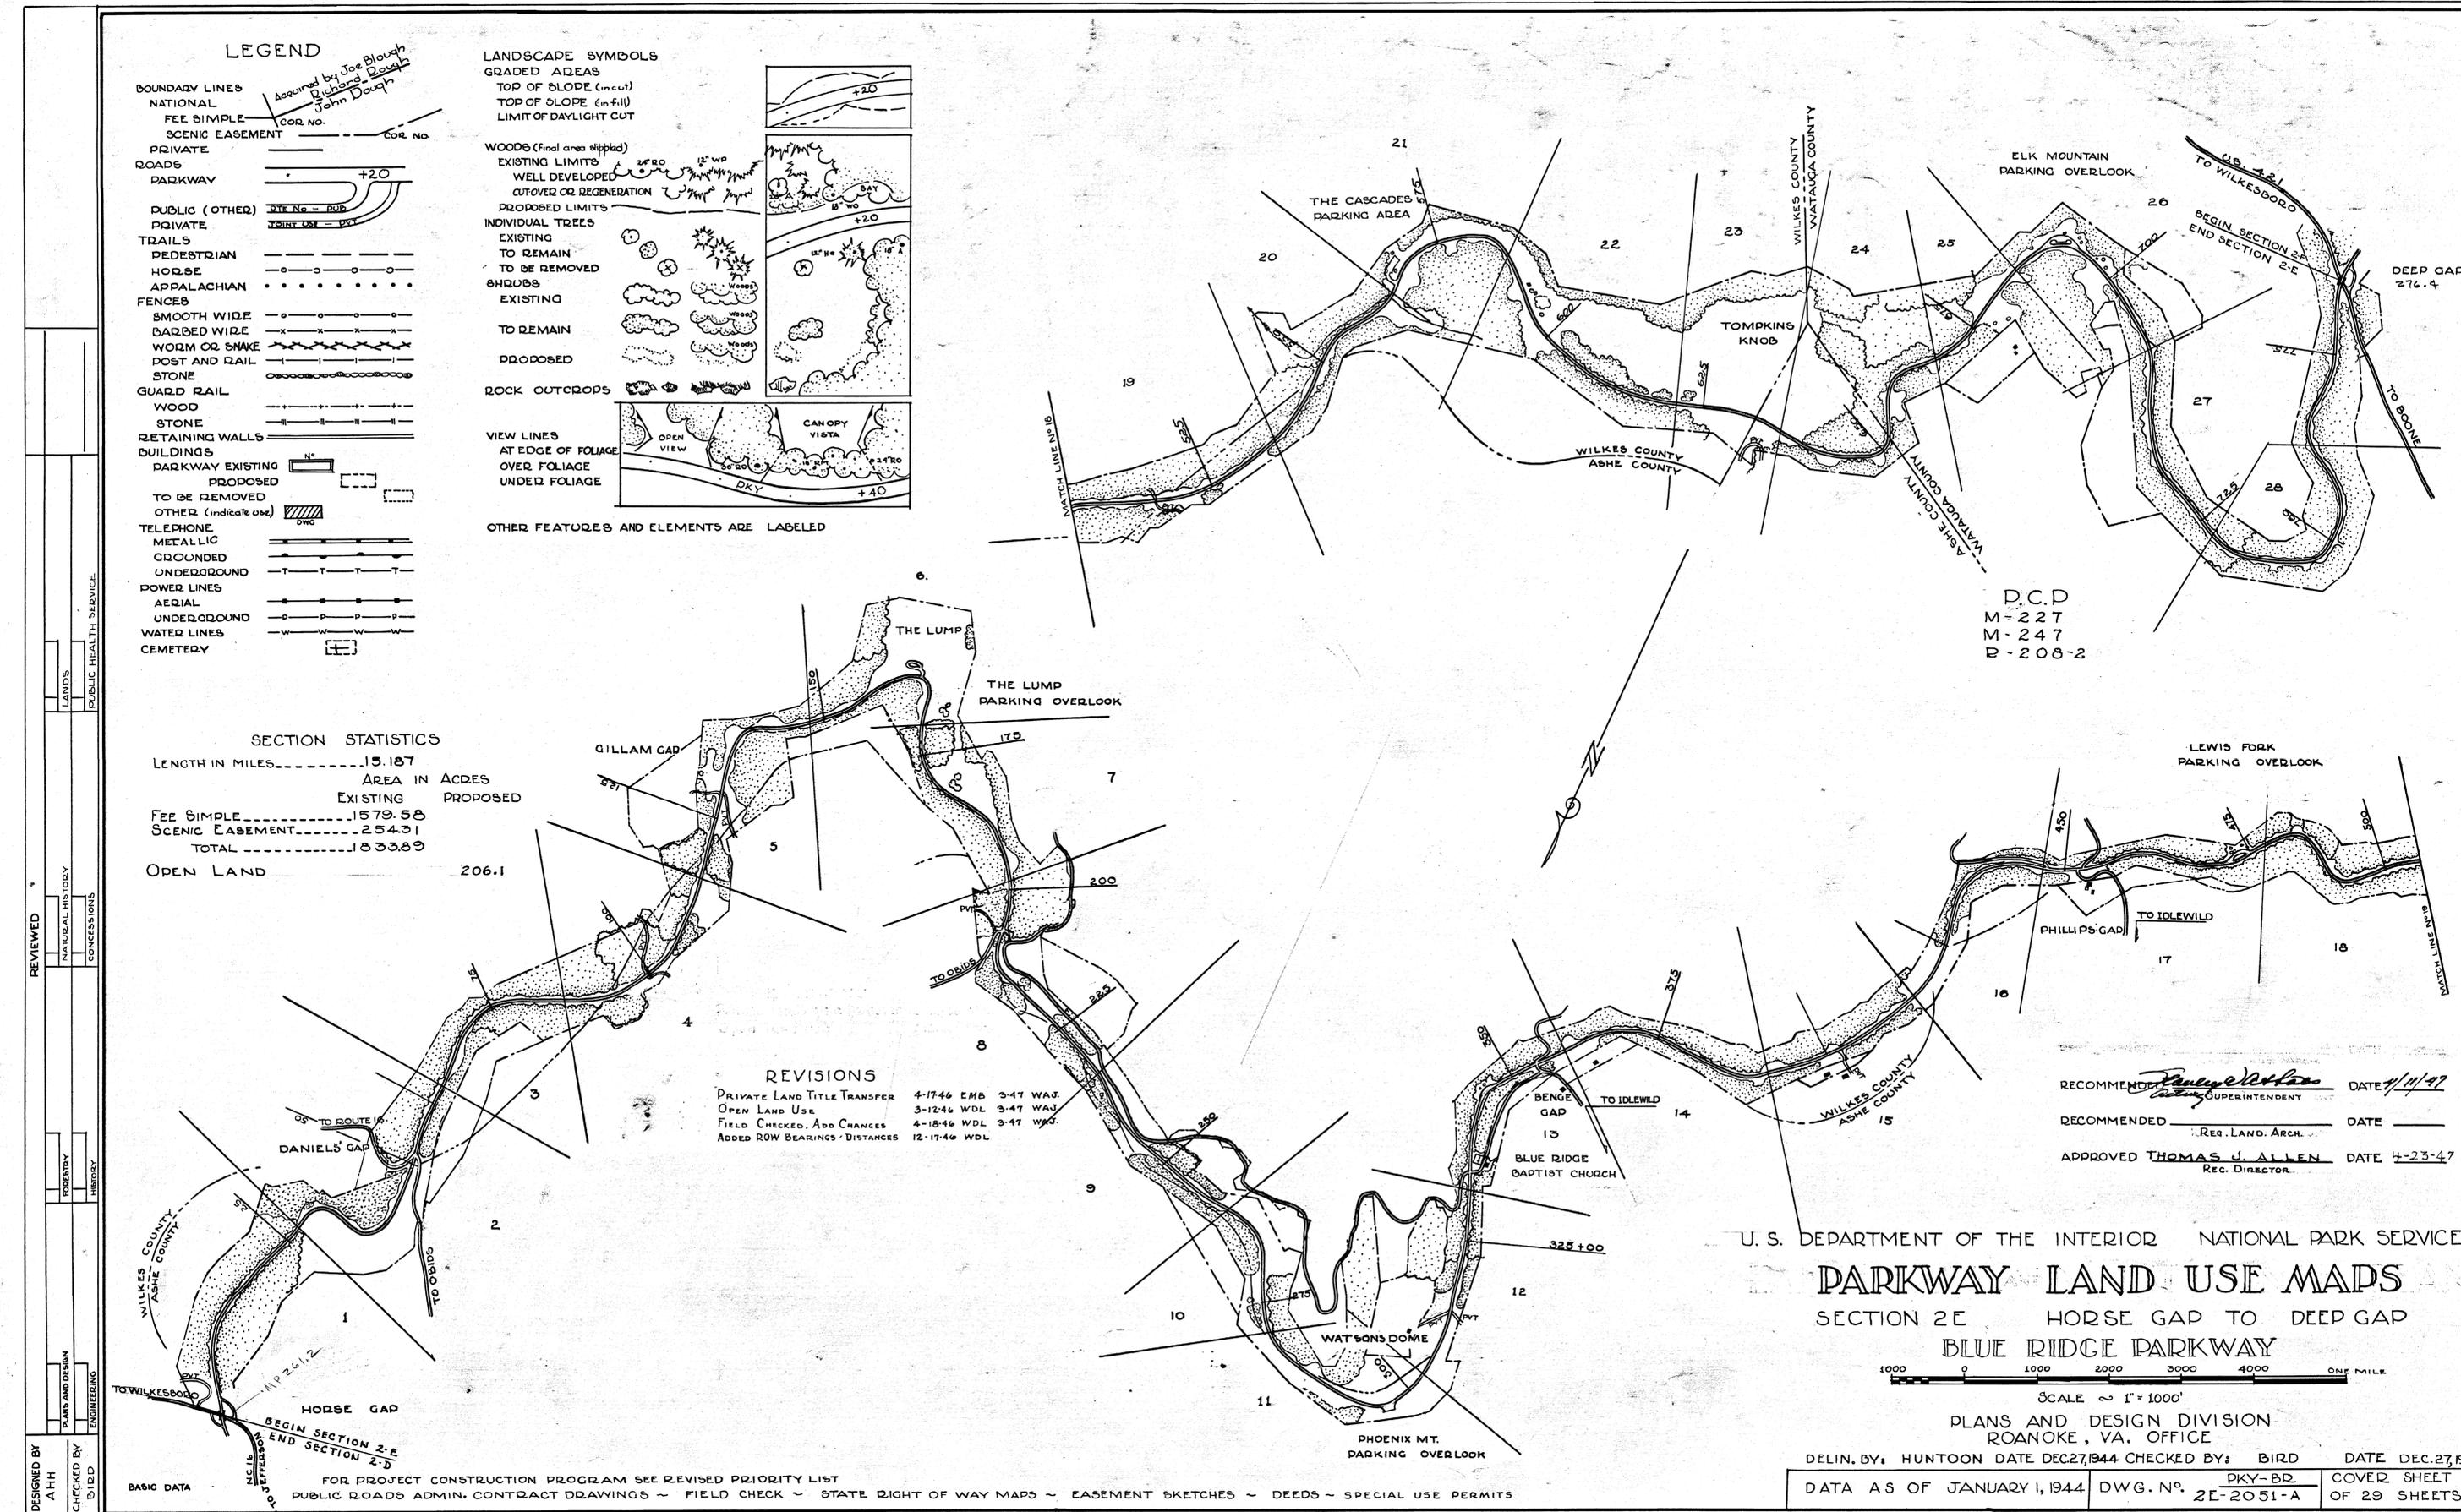

RECOMMENDED *Thomas J. Allen* SUPERINTENDENT DATE 1/11/47
 RECOMMENDED _____ .REG. LAND. ARCH. DATE _____
 APPROVED THOMAS J. ALLEN DATE 4-23-47
 REG. DIRECTOR

U. S. DEPARTMENT OF THE INTERIOR NATIONAL PARK SERVICE
PARKWAY LAND USE MAPS
 SECTION 2E HORSE GAP TO DEEP GAP
 BLUE RIDGE PARKWAY

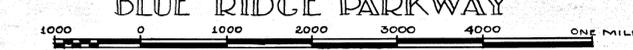

SCALE 1" = 1000'

PLANS AND DESIGN DIVISION
 ROANOKE, VA. OFFICE

DELIN. BY: HUNTOON DATE DEC. 27, 1944 CHECKED BY: BIRD DATE DEC. 27, 1944

DATA AS OF JANUARY 1, 1944 DWG. NO. PKY-BD 2E-2051-A COVER SHEET OF 29 SHEETS

REVIEWED
 NATURAL HISTORY
 CONCESSIONS
 ROBERTRY
 HISTORY
 PLANS AND DESIGN
 ENGINEERING
 DESIGNED BY A.H.H.
 CHECKED BY B.I.D.D.

BASIC DATA FOR PROJECT CONSTRUCTION PROGRAM SEE REVISED PRIORITY LIST
 PUBLIC ROADS ADMIN. CONTRACT DRAWINGS ~ FIELD CHECK ~ STATE RIGHT OF WAY MAPS ~ EASEMENT SKETCHES ~ DEEDS ~ SPECIAL USE PERMITS

2E-1

2E-1

TRIM LINE

- 2 Canada Hemlock
- 1 White Pine
- 1 Red Maple
- 10 Mt. Laurel Kalmia
- 5 Rosebay Rho.
- 0 Flame Azalea

- 3 Canada Hemlock
- 5 White Pine
- 4 Red Oak
- 3 Red Maple
- 4 Shadblow Serviceberry
- 15 Flame Azalea

- 15 Mt. Laurel Kalmia
- 20 Rosebay Rho.
- 15 Flame Azalea

- 5 Canada Hemlock
- 4 White Pine
- 6 Red Oak
- 7 Black Tupelo
- 5 Sweet Birch
- 25 Mt. Laurel Kalmia
- 15 Rosebay Rho.
- 40 Azalea spp.

- Seedling
- 100 White Pine
- 100 Sweet Birch
- 50 Virginia Creeper

- 1 Canada Hemlock
- 2 White Pine
- 1 Red Maple
- 1 Shadblow Serviceberry
- 5 Mt. Laurel Kalmia
- 4 Rosebay Rho.

- 2 Canada Hemlock
- 2 White Pine
- 5 Red Maple
- 4 Shadblow Serviceberry
- 10 Mt. Laurel Kalmia
- 8 Rosebay Rho.
- 15 Flame Azalea

Selective cutting to reveal Azalea, Kalmia and Rho.



DESIGNED BY: A.H.H. DATE: 10-25-44

CHECKED BY: [] DATE: []

REVIEWED BY: [] DATE: []

APPROVED BY: [] DATE: []

CITY OF ROANOKE, VIRGINIA

RECREATIONAL PLANNING AND STATE COOPERATION

REGIONAL DIRECTOR

RECOMMENDED: CHIEF OF PLANNING DATE: _____

CONCURRED: ACTING SUPERINTENDENT DATE: _____

APPROVED: DIRECTOR DATE: _____

UNITED STATES DEPARTMENT OF THE INTERIOR
NATIONAL PARK SERVICE
BRANCH OF PLANS AND DESIGN
ROANOKE, VIRGINIA

LANDSCAPE ARCHITECTURE
NAME OF JOB: SECTION 2E STATION 0+00 to 2+00
LOCATION: BLUE RIDGE PARKWAY
NAME OF PARK OR MONUMENT: _____

REGION ONE
SHEET 1 OF 29
DRAWING NO. PKY.BR
2E-2051-A

BEGIN SECTION 2-E
END SECTION 2-D

N° 303 SEC. 2D BACK
N° 4 SEC. 2E AHEAD

HORSE GAP

BASIC DATA

MATCH LINE N

PASTURE


2E-1

TRIM LINE

U.S. GOVERNMENT PRINTING OFFICE 6-7110

2 E-2

2 E-2

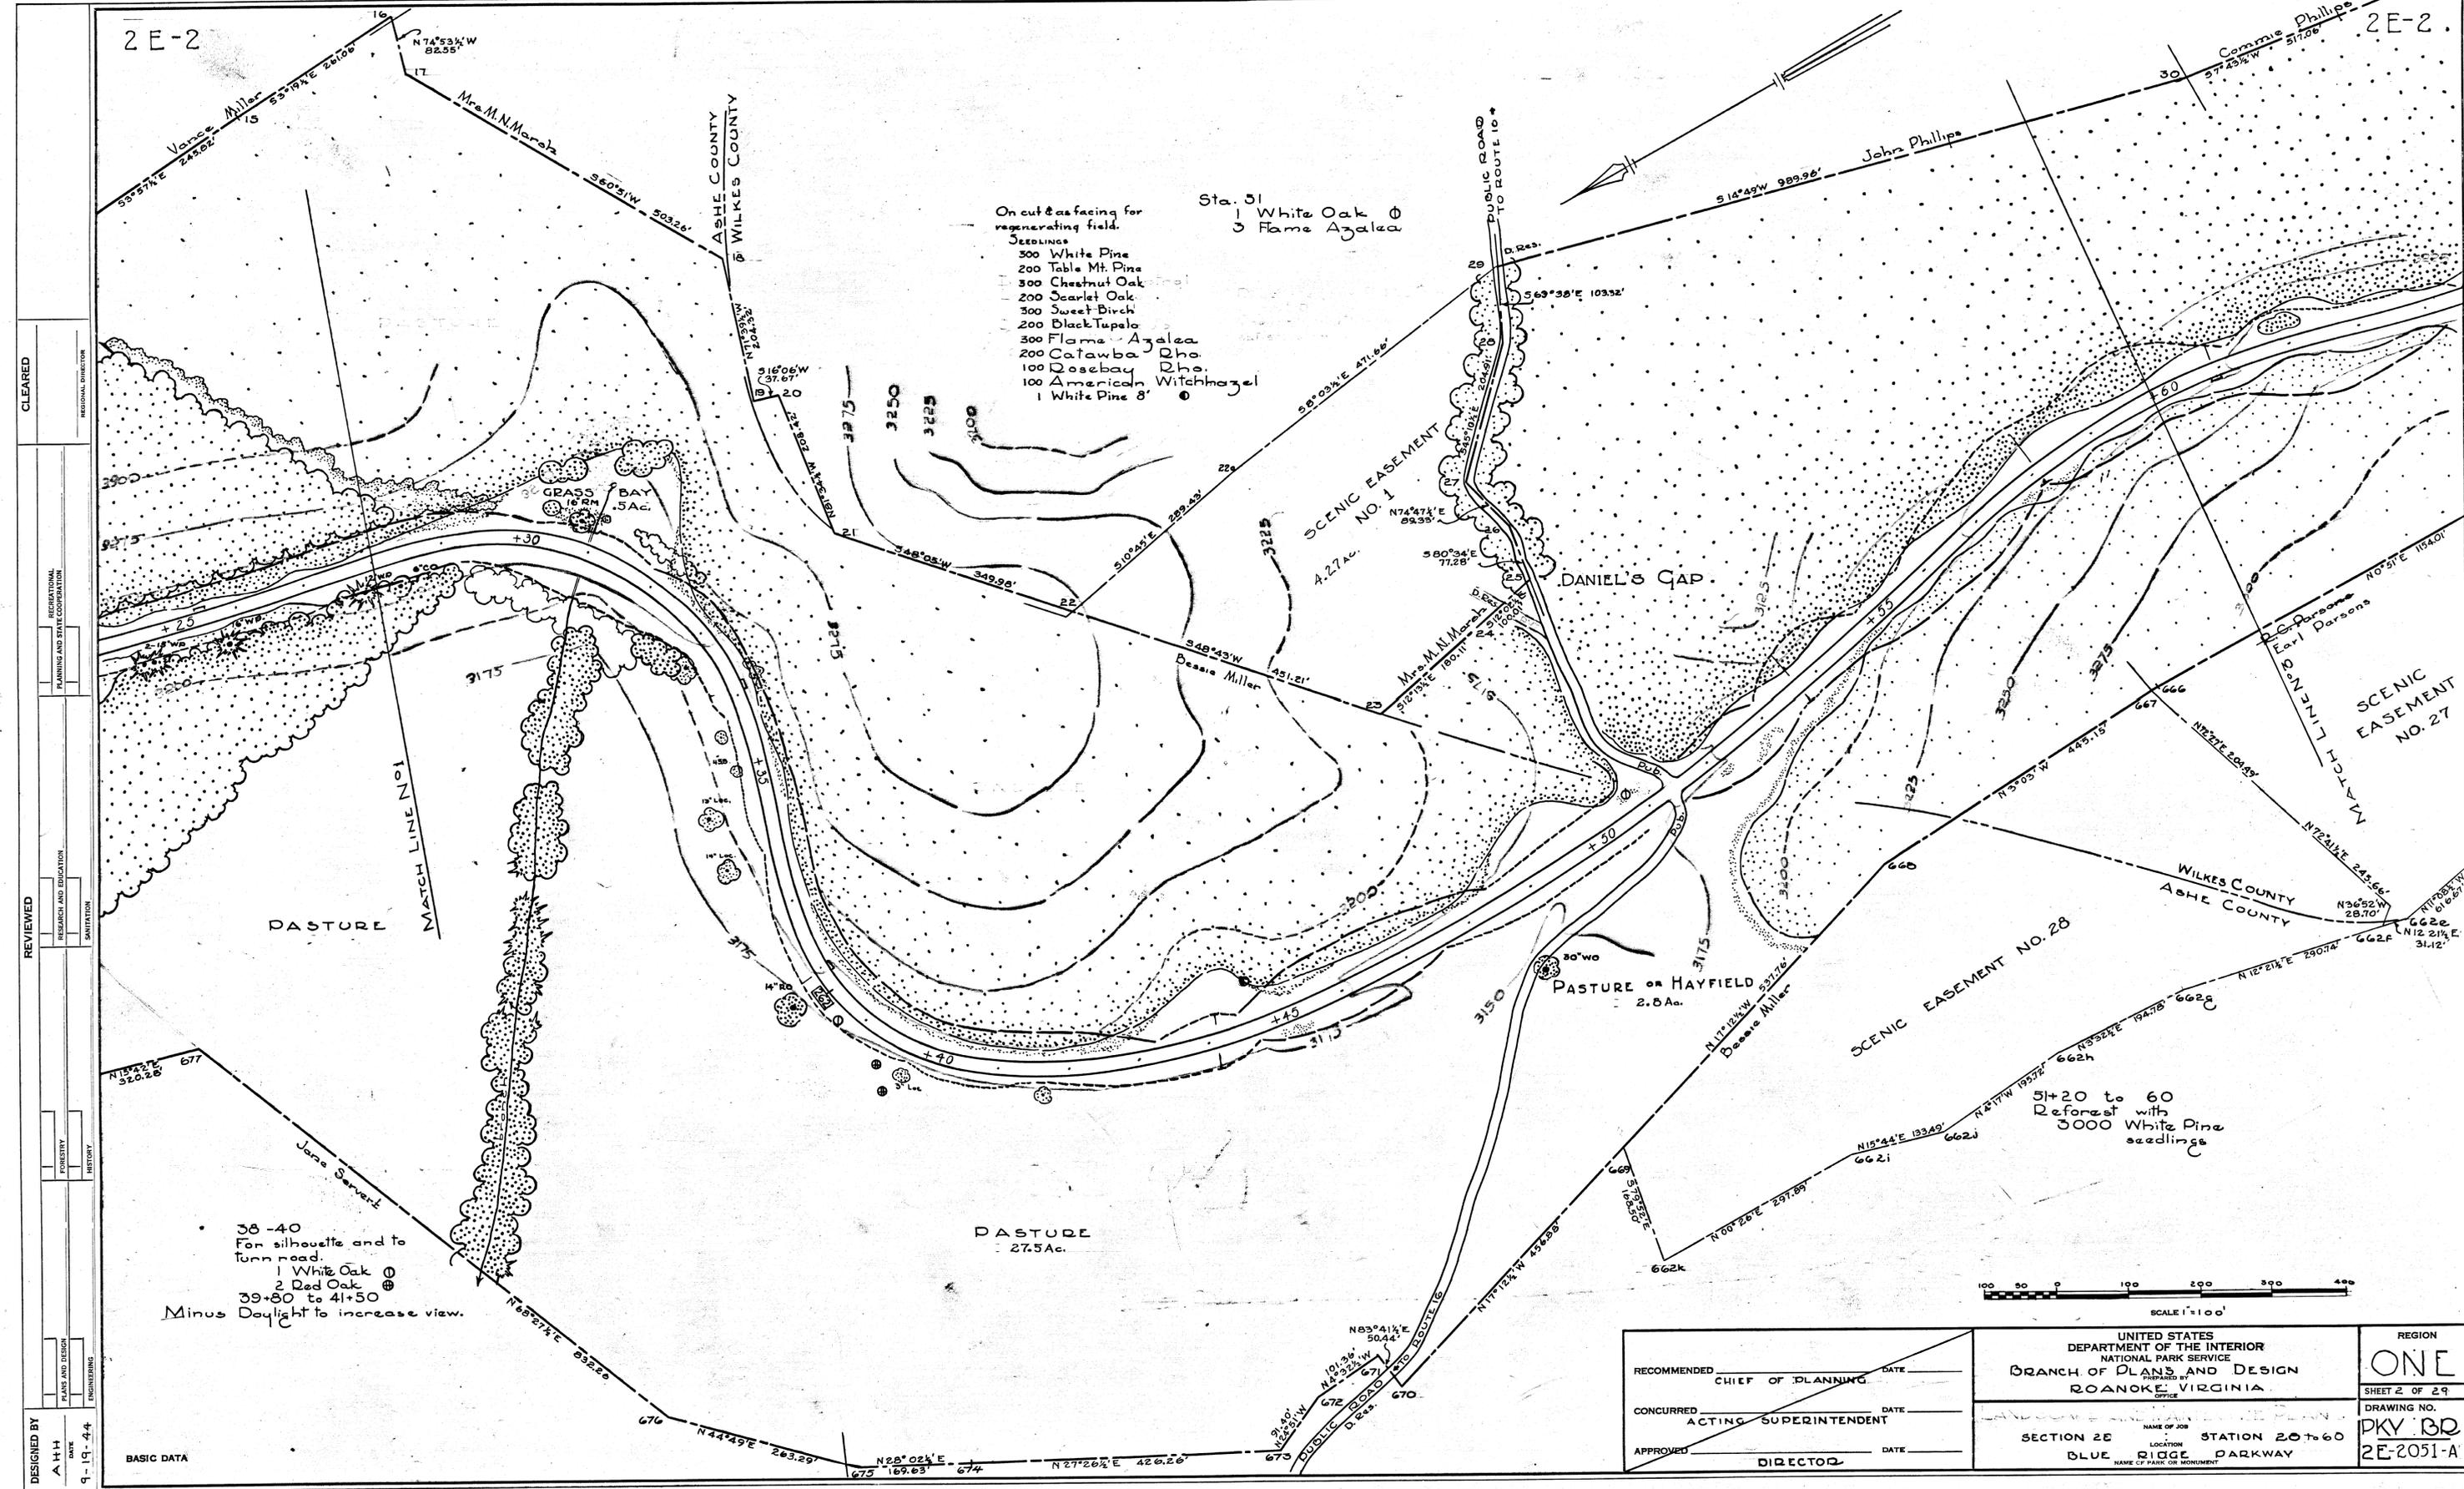

On cut & as facing for regenerating field.

Seedlings

- 300 White Pine
- 200 Table Mt. Pine
- 300 Chestnut Oak
- 200 Scarlet Oak
- 300 Sweet Birch
- 200 Black Tupelo
- 300 Flame Azalea
- 200 Catawba Rh.
- 100 Rosebay Rh.
- 100 American Witchhazel
- 1 White Pine 8'

Sta. 31
1 White Oak
3 Flame Azalea

38-40
For silhouette and to
tunn road.
1 White Oak
2 Red Oak
39+80 to 41+50
Minus Daylight to increase view.

51+20 to 60
Reforest with
3000 White Pine
seedlings

CLEARED

REVIEWED

DESIGNED BY
A.H.H.
DATE
9-19-44

REGISTRATION
PLANNING AND STATE COOPERATION

RESEARCH AND EDUCATION

SANITATION

FORESTRY

HISTORY

BASIC DATA

| | | | |
|---|------------------------|---|--|
| RECOMMENDED _____ CHIEF OF PLANNING | DATE ____/____/____ | UNITED STATES DEPARTMENT OF THE INTERIOR NATIONAL PARK SERVICE BRANCH OF PLANS AND DESIGN ROANOKE, VIRGINIA PREPARED BY LANDSCAPE ARCHITECTURE PLAN NAME OF JOB SECTION 2E STATION 20 to 60 LOCATION BLUE RIDGE PARKWAY NAME OF PARK OR MONUMENT | REGION ONE |
| CONCURRED _____ ACTING SUPERINTENDENT | DATE ____/____/____ | | SHEET 2 OF 29 |
| APPROVED _____ DIRECTOR | DATE ____/____/____ | | DRAWING NO. PKY 132 2E-2051-A |



2 E-2

Extend shrub bay with
 5 Mt Laurel Kalmia
 8 Flame Azalea


On fill
 100 Sweetfern
 200 Flameleaf Sumac
 100 Va. Creeper
 20 Grape spp.

Along woods edge of bay
 25 Mt Laurel Kalmia
 15 Catawba Rho.
 10 Flame Azalea
 8 Highbush Blueberry

72+50 - 75
 Group
 3 American Holly
 2 Fl. Dogwood

60 - 80
 Reforest White Pine
 seedlings at the rate
 of 500 C per acre.
 Total 5500

85 - 90
 40 White Pine on ledges
 Emphasize rock plants
 Sedum
 Spiderwort
 Dock creeper
 Ferns

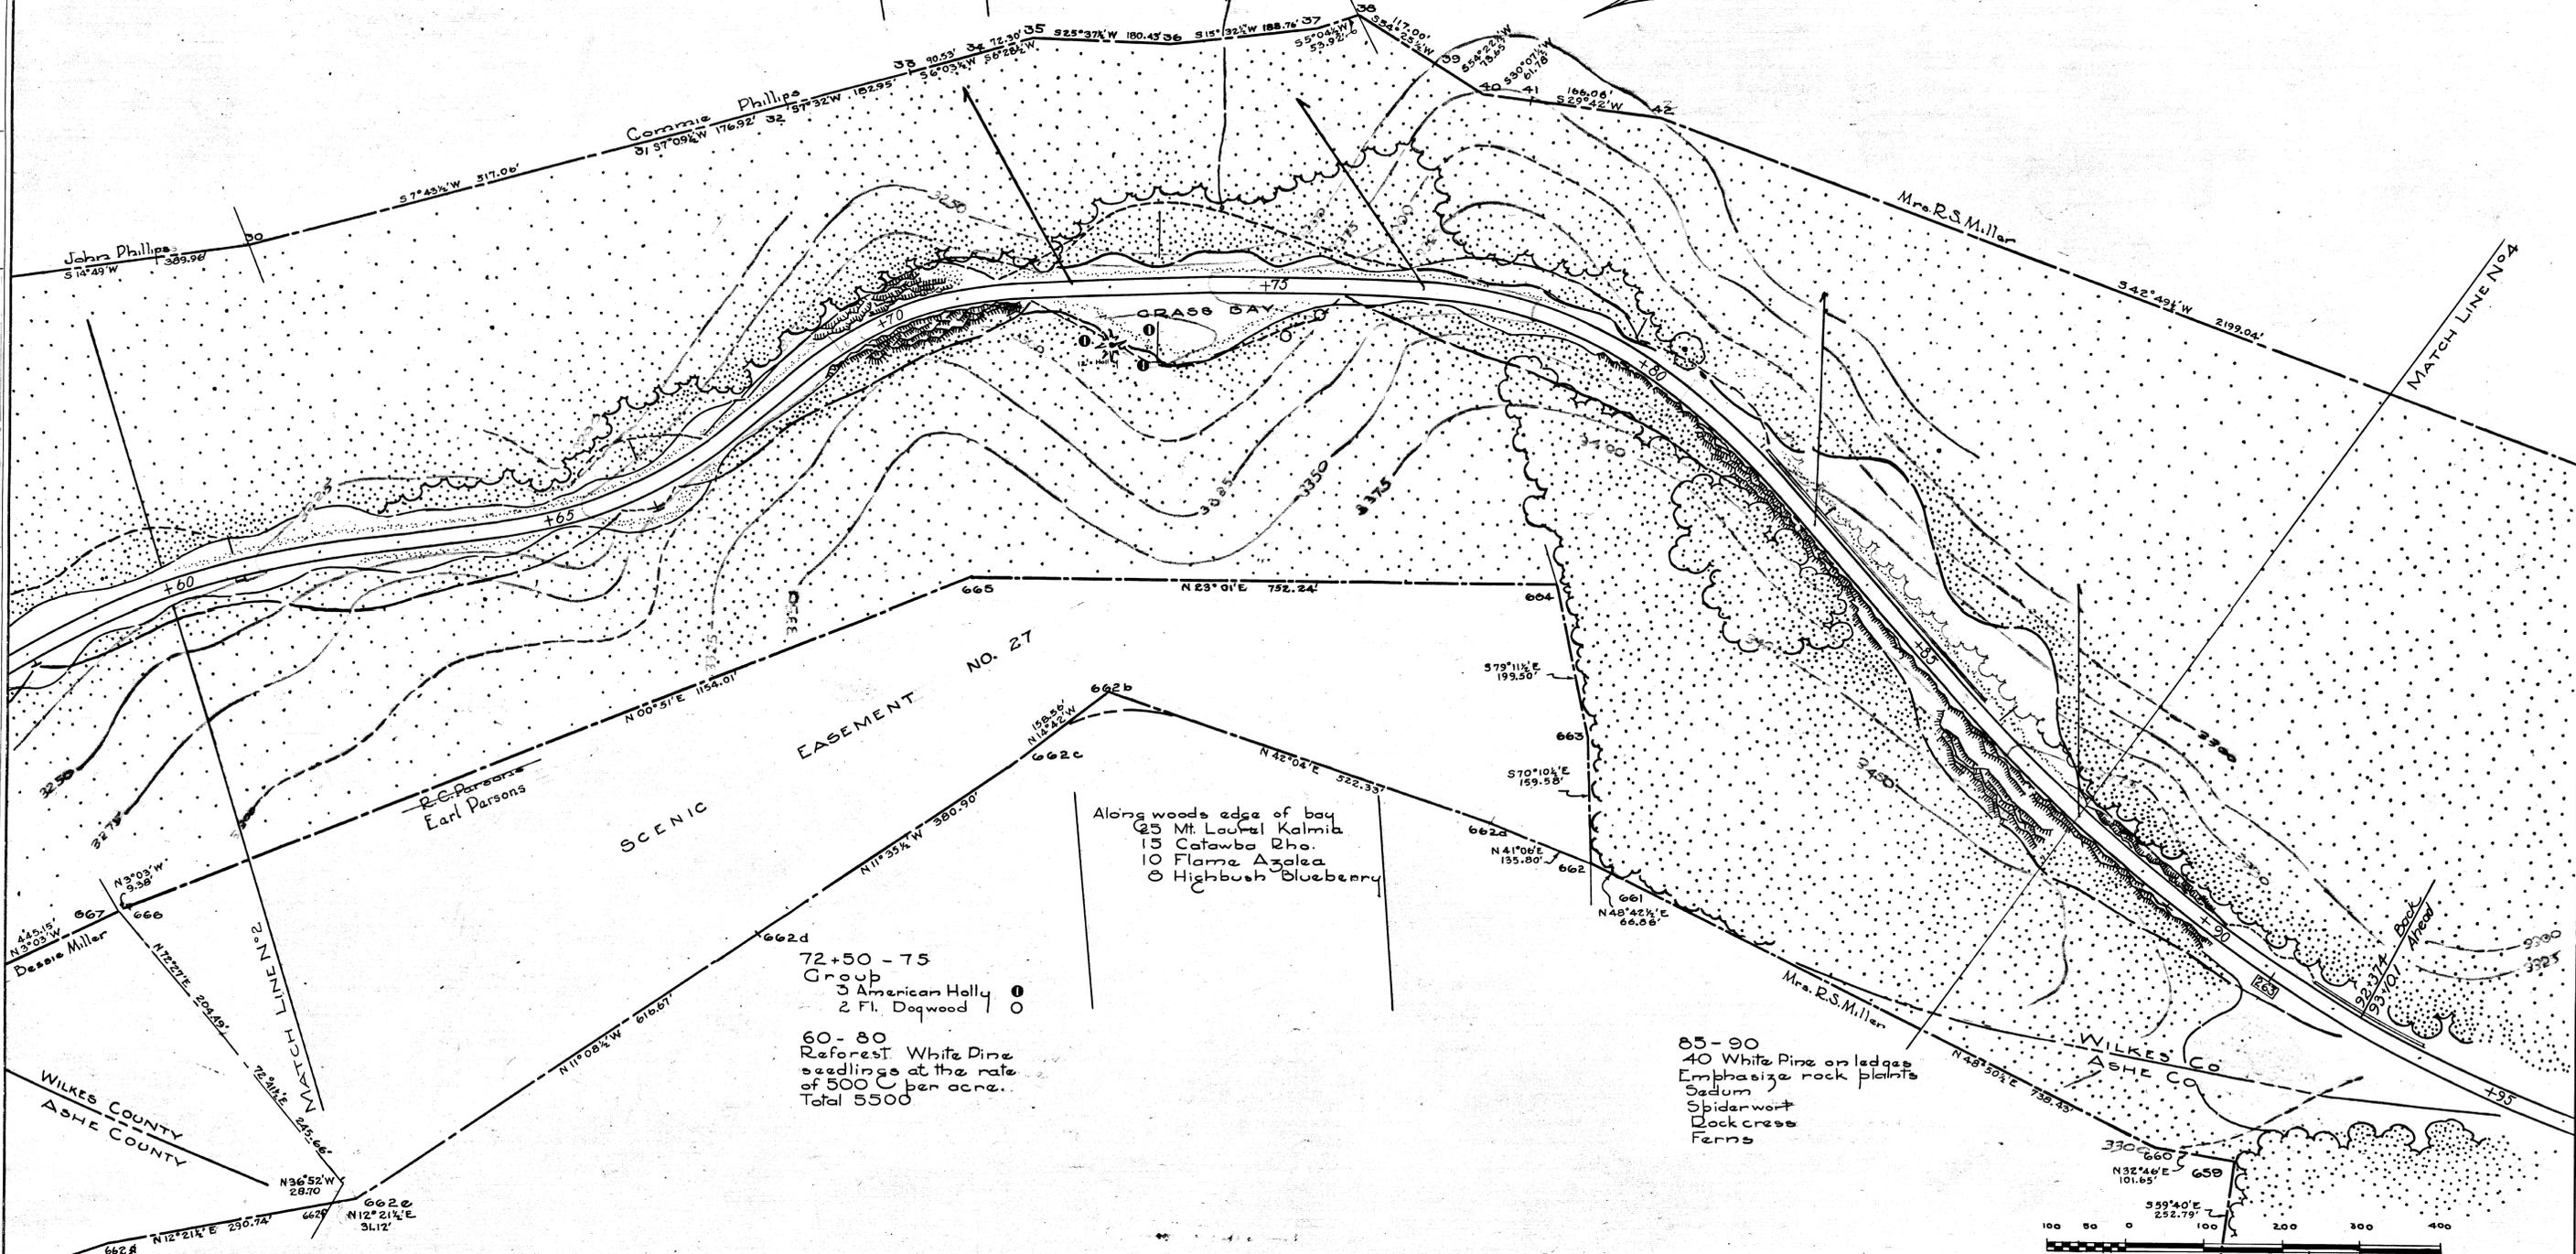

DESIGNED BY
 A.H.H.
 DATE
 9-21-44

ENGINEERING


BASIC DATA

REVIEWED
 RESEARCH AND EDUCATION
 PLANNING AND STATE COOPERATION
 RECREATIONAL
 SKIATION

CLEARED
 REGIONAL DIRECTOR

| | | |
|--|---|---------------------------------------|
| RECOMMENDED CHIEF OF PLANNING DATE | UNITED STATES DEPARTMENT OF THE INTERIOR NATIONAL PARK SERVICE BRANCH OF PLANS AND DESIGN ROANOKE, VIRGINIA | REGION ONE SHEET 3 OF 29 |
| CONCURRED ACTING SUPERINTENDENT DATE | SECTION 2E BLUE RIDGE PARKWAY | DRAWING NO. PKY:BR 2E 2051-A |
| APPROVED DIRECTOR DATE | STATION 60 to 86 | |

SCENIC EASEMENT NO. 2

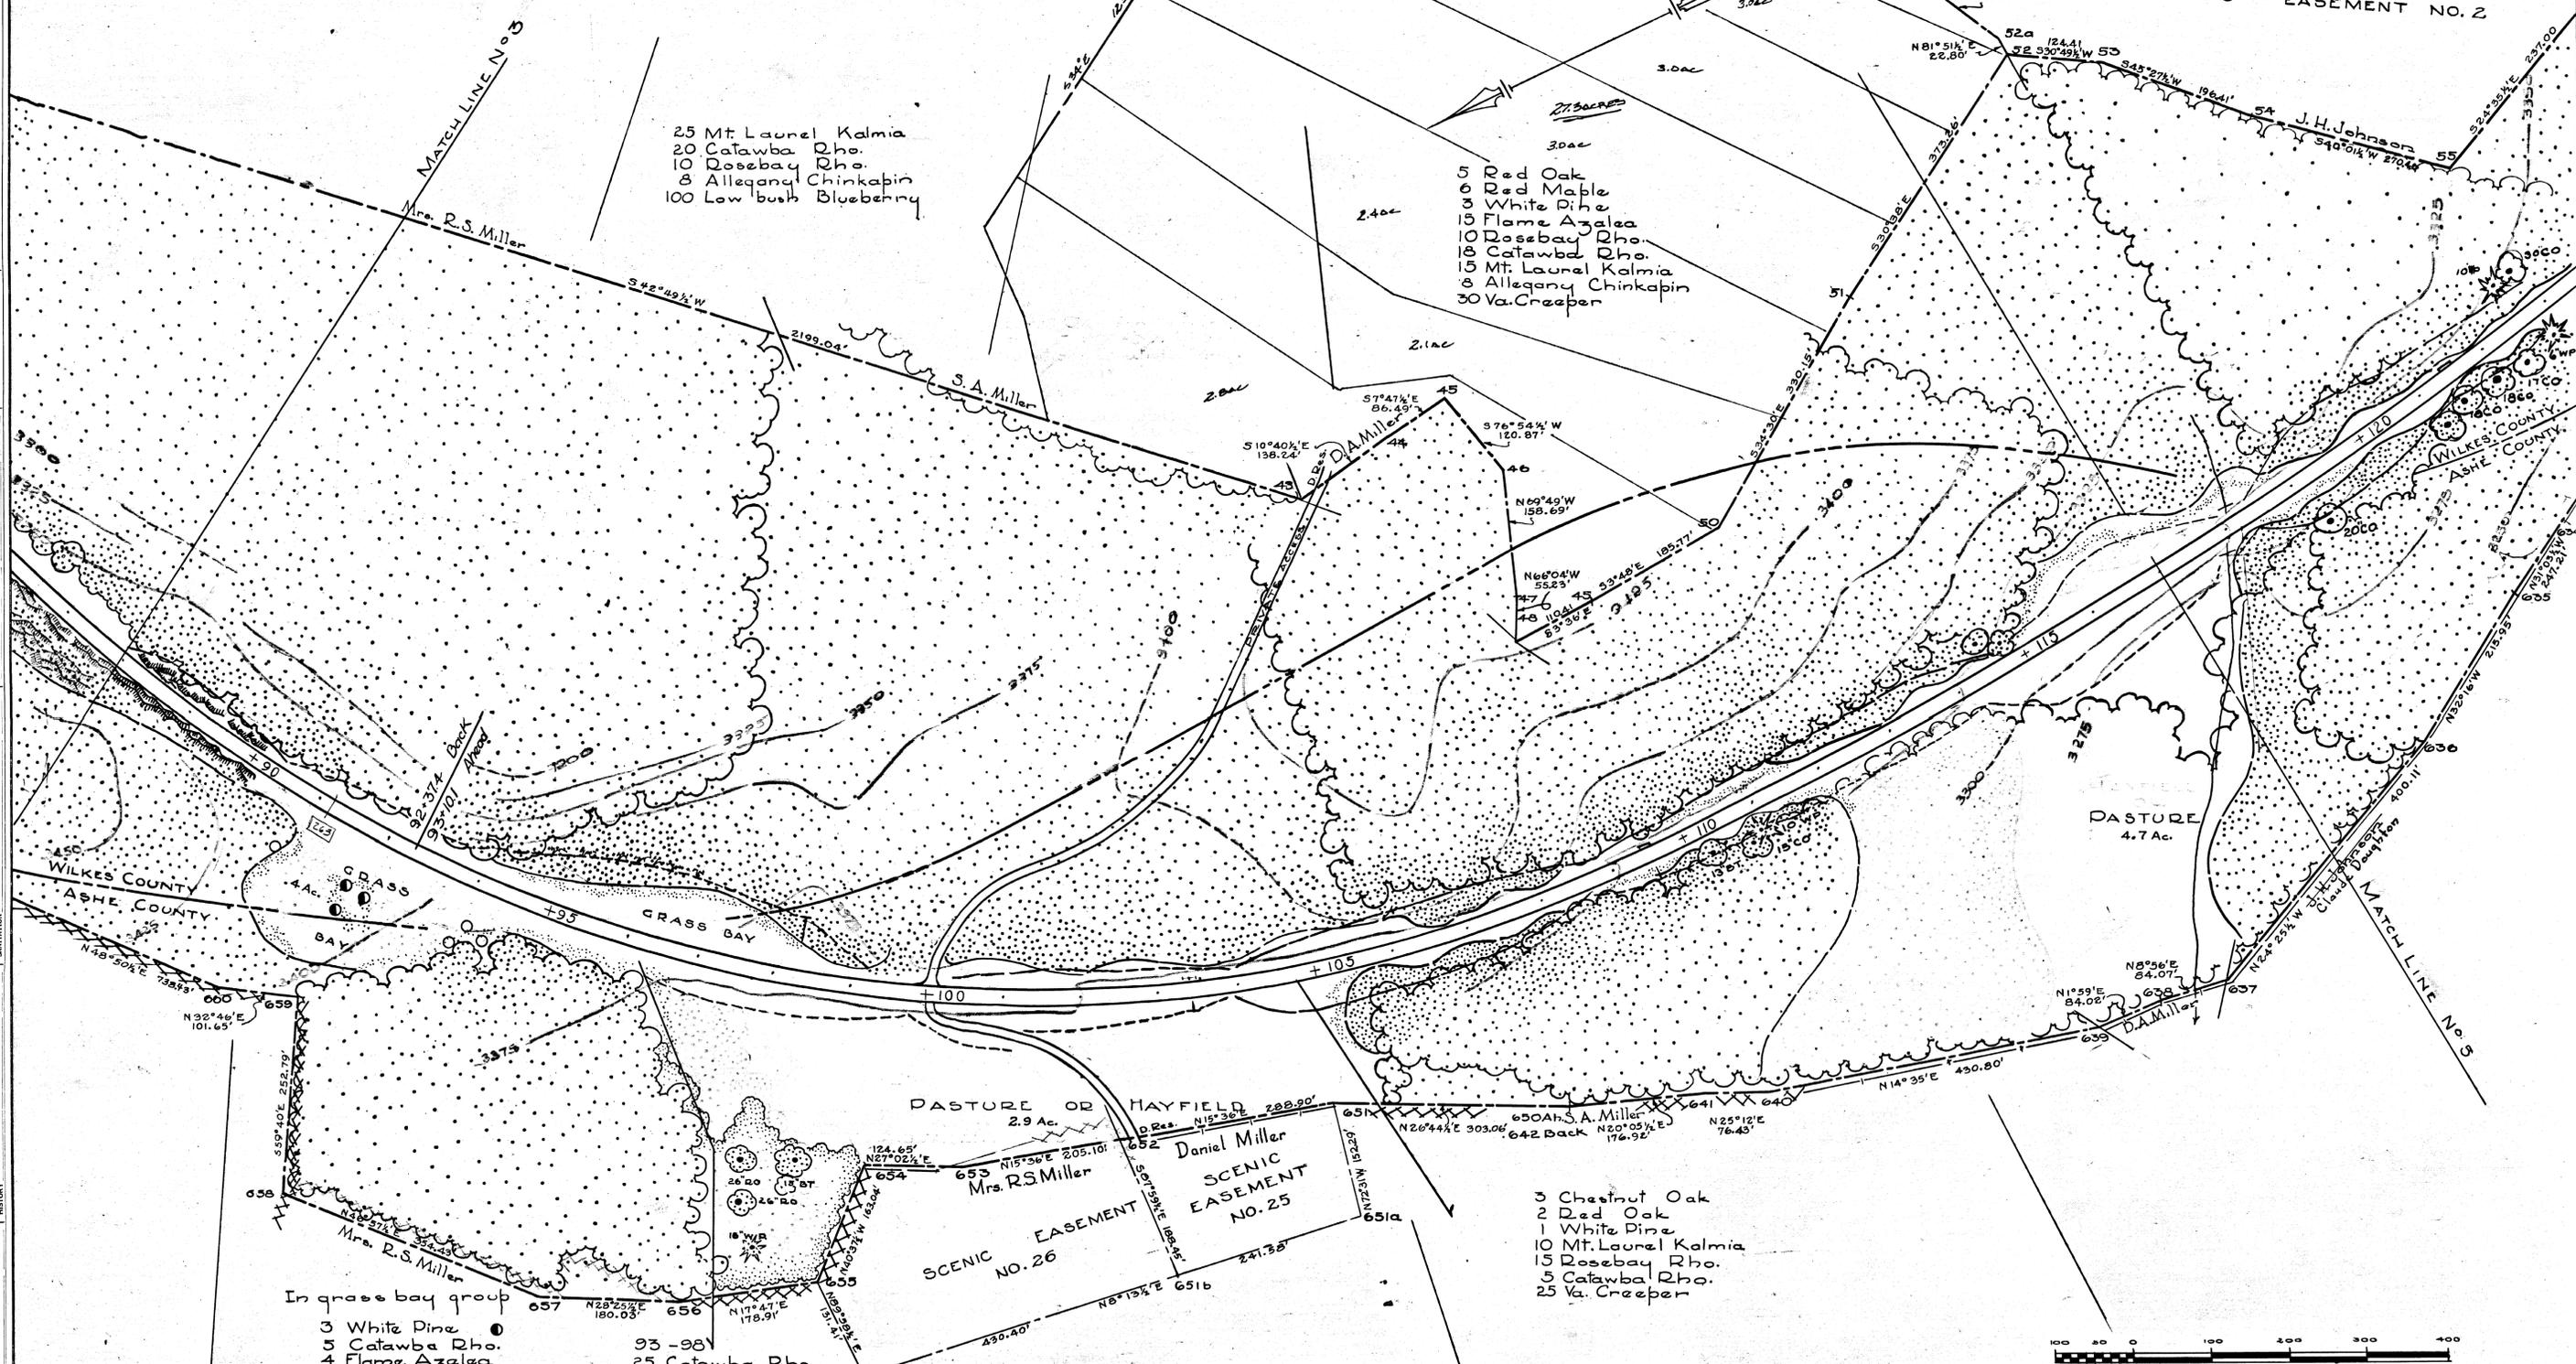

- 25 Mt Laurel Kalmia
- 20 Catawba Rho.
- 10 Rosebay Rho.
- 8 Alleghany Chinkapin
- 100 Low bush Blueberry


- 5 Red Oak
- 6 Red Maple
- 3 White Pine
- 15 Flame Azalea
- 10 Rosebay Rho.
- 18 Catawba Rho.
- 15 Mt. Laurel Kalmia
- 8 Alleghany Chinkapin
- 30 Va. Creeper

- 3 Chestnut Oak
- 2 Red Oak
- 1 White Pine
- 10 Mt. Laurel Kalmia
- 15 Rosebay Rho.
- 5 Catawba Rho.
- 25 Va. Creeper

- In grass bay group
- 3 White Pine
 - 5 Catawba Rho.
 - 4 Flame Azalea
 - 25 Low Bush Blueberry

- 93-981
- 25 Catawba Rho.
- 15 Rosebay Rho.
- 15 Mt. Laurel Kalmia.

- 4 Fl. Dogwood

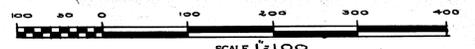

DESIGNED BY: A.H.H. DATE: 9-22-44
 PLANS AND DESIGN: ENGINEERING
 FORESTRY: HISTORY
 RESEARCH AND EDUCATION: SANITATION
 REGIONAL PLANNING AND STATE COORDINATION
 REGIONAL DIRECTOR
 REVIEWED: CLEARED

| | | |
|---|--|---|
| RECOMMENDED _____ DATE _____ CHIEF OF PLANNING | UNITED STATES DEPARTMENT OF THE INTERIOR NATIONAL PARK SERVICE BRANCH OF PLANS AND DESIGN PREPARED BY ROANOKE, VIRGINIA | REGION ONE SHEET 4 OF 29 |
| CONCURRED _____ DATE _____ ACTING SUPERINTENDENT | LANDSCAPE AND MAINTENANCE PLAN NAME OF JOB SECTION 2E STATION 68 to 117 | DRAWING NO. PKY.BD 2E-2051-A |
| APPROVED _____ DATE _____ DIRECTOR | LOCATION BLUE RIDGE PARKWAY NAME OF PARK OR MONUMENT | |

For Silhouette
 3 Red Oak
 2 Red Maple
 With Trees group
 8 Flame Azalea
 10 Catawba Rho.

130 - 135
 To stabilize fill
 200 American Elderberry
 100 Flameleaf Sumac

124 - 132
 Reforest with Seedlings
 400 Red Oak
 100 White Oak
 200 Chestnut Oak
 400 Red Maple
 200 White Pine

117 - 124
 6 Canada Hemlock
 4 White Pine
 4 Chestnut Oak
 2 Red Oak
 2 White Oak
 2 Red Maple
 15 Catawba Rho.
 20 Rosebay Rho.
 15 Mt Laurel Kalmia
 8 Flame Azalea
 100 Lowbush Blueberry

118 - 124
 Canada Hemlock
 Chestnut Oak
 Red Oak
 Catawba Rho.
 Rosebay Rho.
 Mt Laurel Kalmia
 Flame Azalea

125 - 148
 Reforest with Seedlings
 1000 Red Oak
 200 White Oak
 600 Chestnut Oak
 400 Red Maple
 200 Canada Hemlock
 600 White Pine

The Hemlock should be mostly planted along the proposed woods edge from 125 to 130

SCENIC EASEMENT NO. 2

SCENIC EASEMENT NO. 24


GILLAM GAD

HAYFIELD 4.4 Ac.

WILKES COUNTY

WILKES COUNTY

WILKES COUNTY

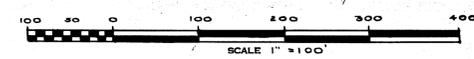

DESIGNED BY: A.H.H. DATE: 9-25-44
 CHECKED BY: J.H.H. DATE: 10-1-44
 REVIEWED BY: J.H.H. DATE: 10-1-44
 CLEARED BY: J.H.H. DATE: 10-1-44
 REGIONAL DIRECTOR: J.H.H. DATE: 10-1-44
 PLANNING AND STATE COOPERATION: J.H.H. DATE: 10-1-44
 RESEARCH AND EDUCATION: J.H.H. DATE: 10-1-44
 FORESTRY: J.H.H. DATE: 10-1-44
 HISTORY: J.H.H. DATE: 10-1-44
 BASIC DATA: J.H.H. DATE: 10-1-44

| | |
|-----------------------|------|
| RECOMMENDED | DATE |
| CHIEF OF PLANNING | |
| CONCURRED | DATE |
| ACTING SUPERINTENDENT | |
| APPROVED | DATE |
| DIRECTOR | |

| | | |
|---|-----------------------------------|---|
| UNITED STATES DEPARTMENT OF THE INTERIOR NATIONAL PARK SERVICE BRANCH OF PLANS AND DESIGN PREPARED BY ROANOKE VIRGINIA OFFICE | | REGION ONE SHEET 5 OF 23 DRAWING NO. PKY BR 2E-2051-A |
| SECTION 2E LOCATION BLUE RIDGE PARKWAY NAME OF PARK OR MONUMENT | NAME OF JOB STATION 117 to 148 | |

2E-6

2E-6

- 155 - 164
For silhouette and to turn traffic.
- 6 Table Mt. Pine
- 5 White Pine
- 5 American Holly
- 5 Red Oak
- 162 - 165
On cut slope group
- 30 Catawba QHo.
- 10 Flame Azalea.

- 153 - 162
On fill
- 500 Flameleaf Sumac


- On cut
- 15 Catawba QHo.
- 10 Flame Azalea.

To correct sheet erosion on the SE slope of the Lump establish *Lespedeza sericea*.

- 165 Retain picturesque wind sweep apple tree.

- On fill
- 200 Elderberry
- 200 Sweetfern
- 400 Flame Sumac
- 25 Grape spp.
- 100 Virginia Creeper

- 148 - 166
Plant cut with
- Table Mt. Pine
- Pitch Pine
- White Pine
- Sweetfern
- Rhododendron spp.
- Mt Laurel
- Kalmia
- Grape spp.
- Fern spp.

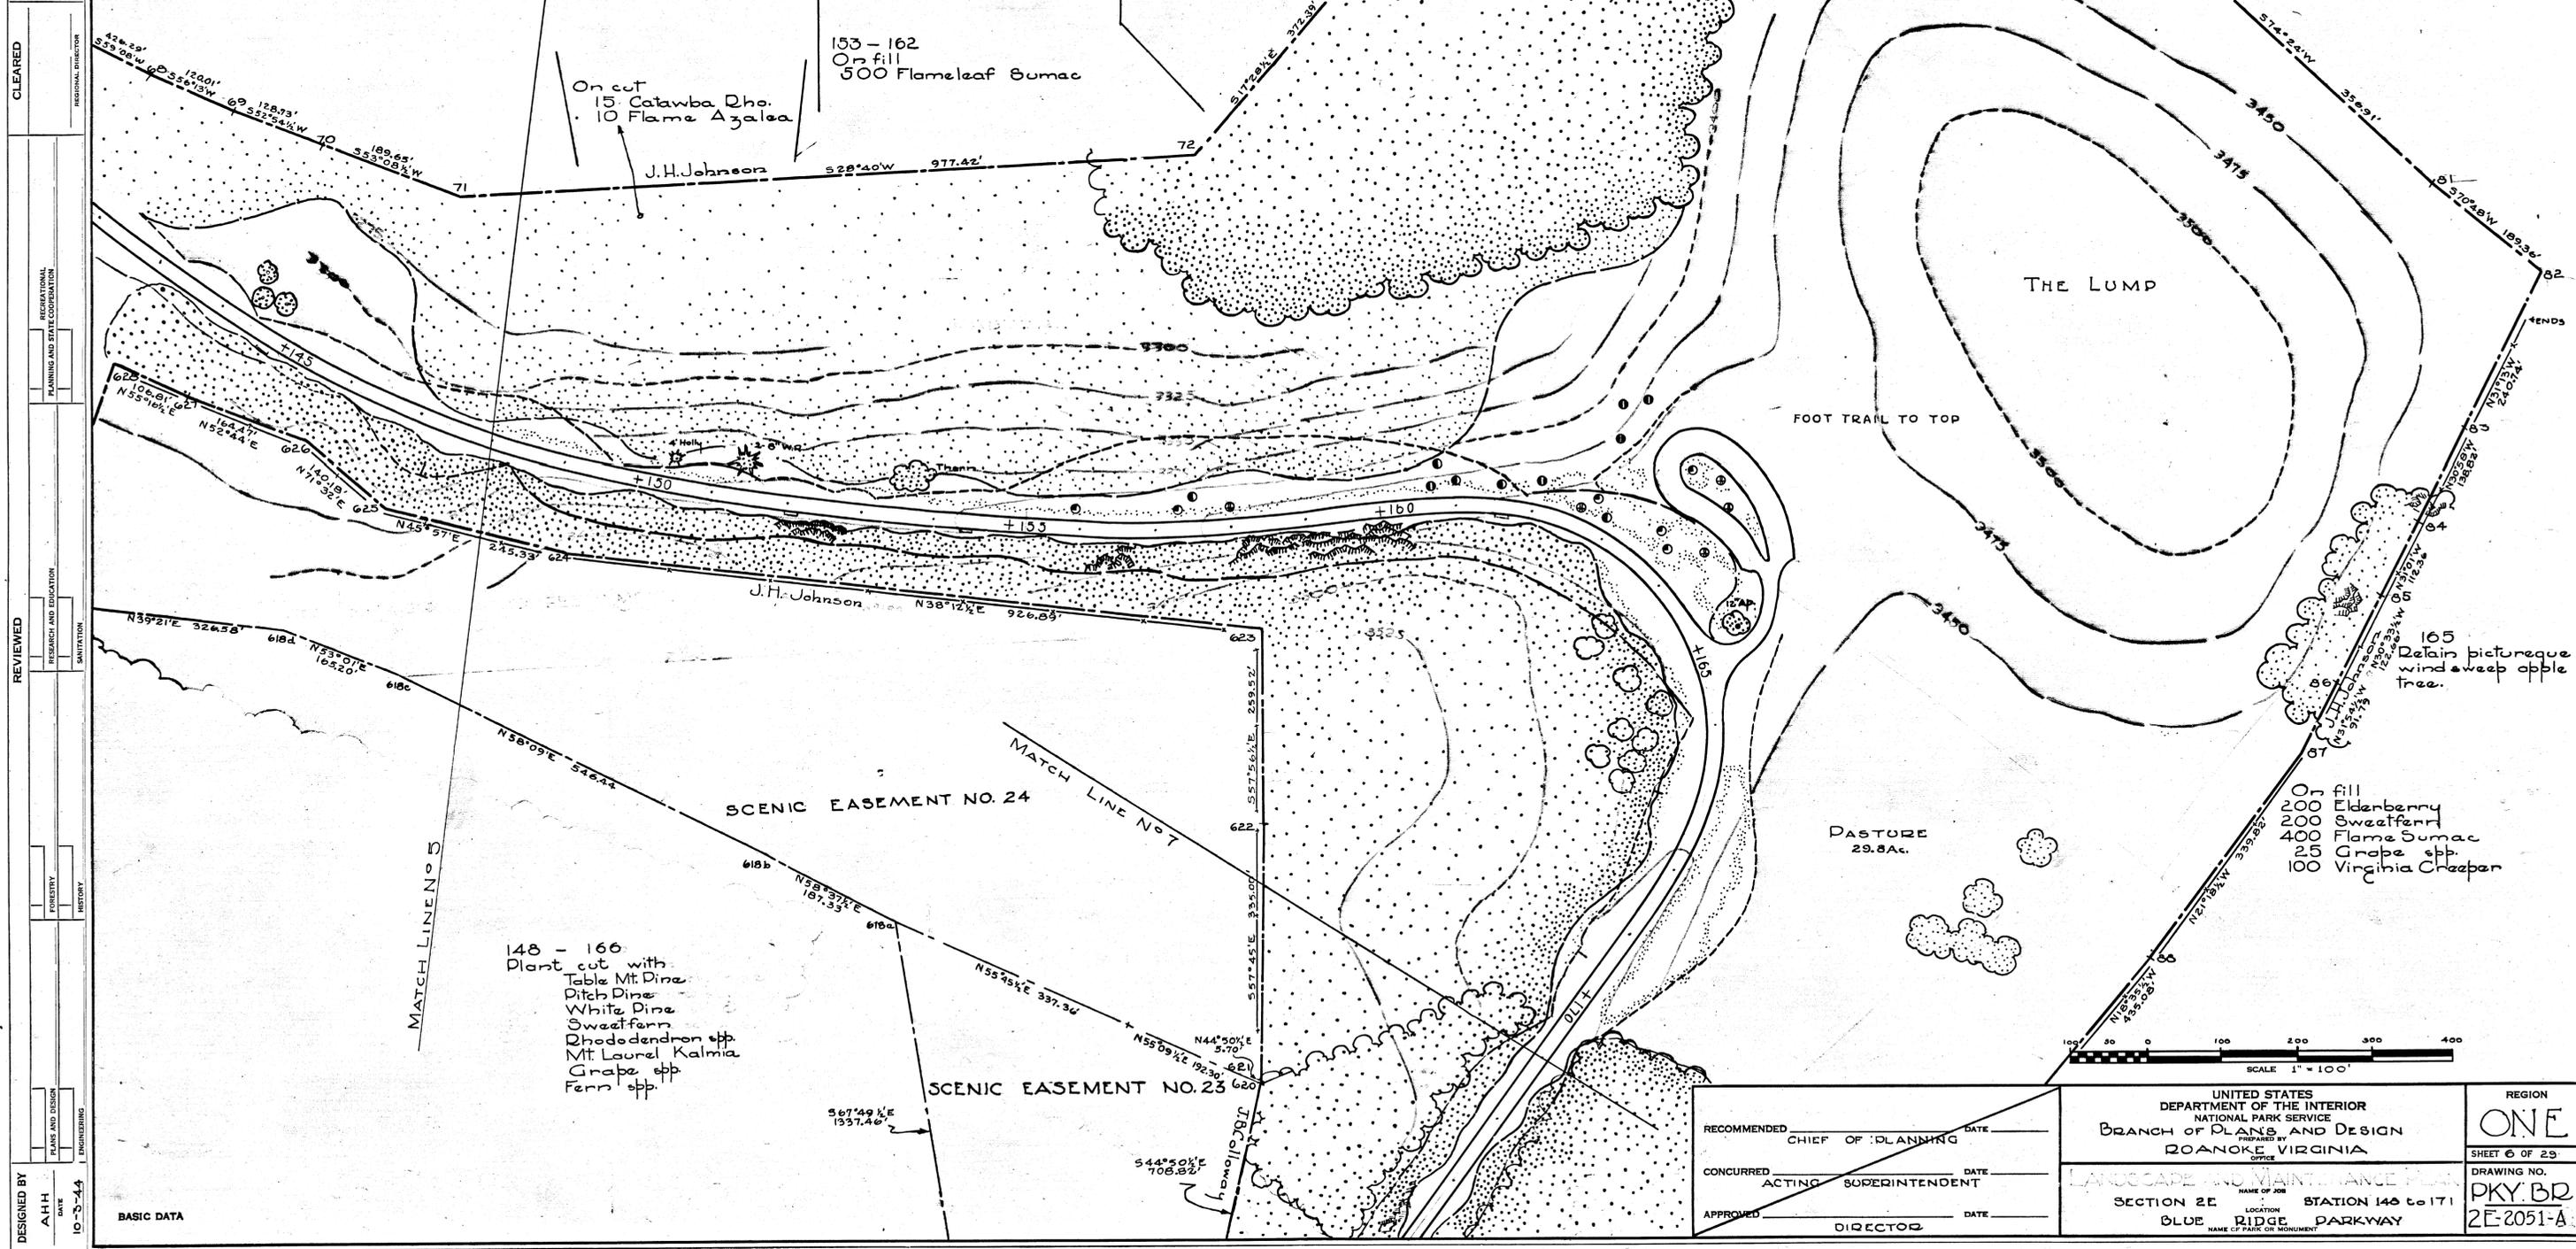


CLEARED
REVIEWED
DESIGNED BY
AHH
DATE
10-3-44

| | | | |
|------------------------------|-----------------------|--|------------------------------------|
| RECOMMENDED _____ DATE _____ | CHIEF OF PLANNING | UNITED STATES DEPARTMENT OF THE INTERIOR NATIONAL PARK SERVICE BRANCH OF PLANS AND DESIGN ROANOKE VIRGINIA OFFICE | REGION ONE |
| CONCURRED _____ DATE _____ | ACTING SUPERINTENDENT | LANDSCAPE AND MAINTENANCE PLAN | SHEET 6 OF 23 |
| APPROVED _____ DATE _____ | DIRECTOR | SECTION 2E LOCATION BLUE RIDGE PARKWAY | DRAWING NO. PKY:BD 2E-2051-A |

2E-6

On ridge as shade for
cattle.
Group
2 White Oak
3 Red Oak
2 Hickory

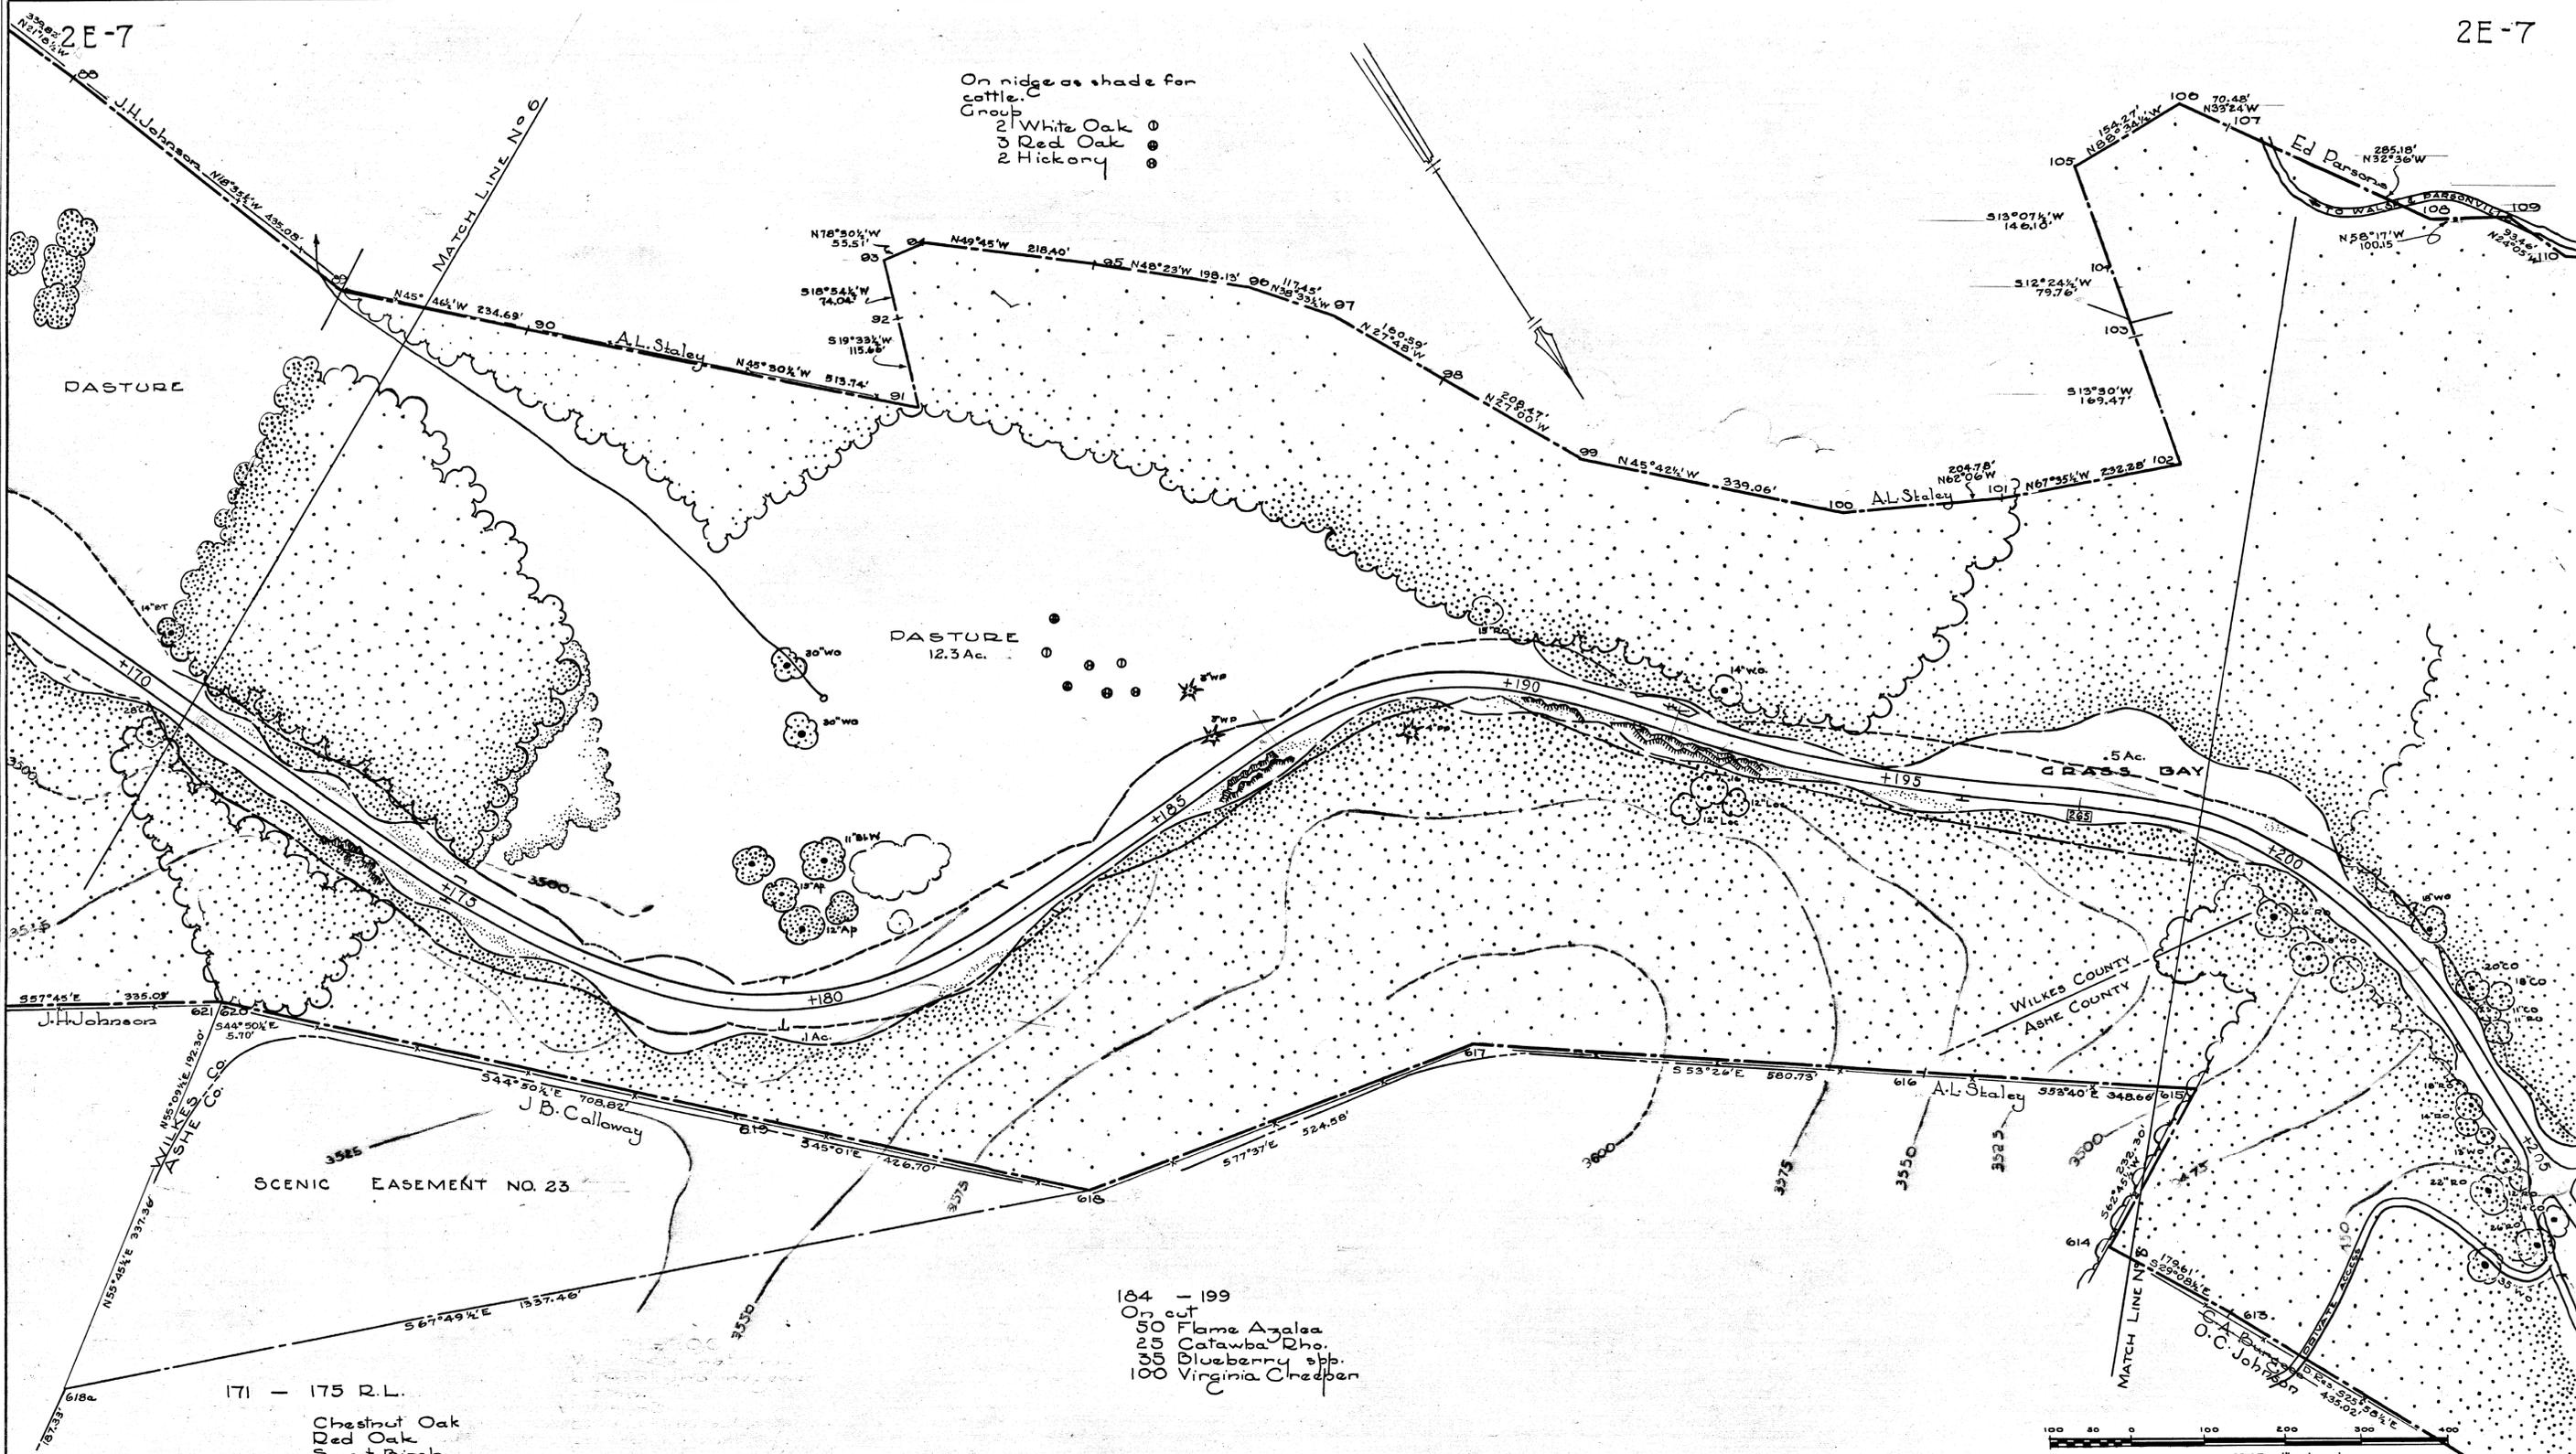

171 - 175 R.L.
Chestnut Oak
Red Oak
Sweet Birch
Mt. Laurel Kalmia
Rhododendron spp.
Flame Azalea
Blueberries spp.

184 - 199
0 cut
50 Flame Azalea
25 Catawba Rho.
35 Blueberry spp.
100 Virginia Creeper

SCALE 1" = 100'


DESIGNED BY
A.H.H.
DATE
10-3-44

REVIEWED
RESEARCH AND EDUCATION
SANITATION
FORESTRY
HISTORY

CLEARED
REGIONAL DIRECTOR
PLANNING AND STATE COOPERATION

BASIC DATA

| | | | |
|--|------|--|-----------------------------------|
| RECOMMENDED CHIEF OF DIVISION | DATE | UNITED STATES DEPARTMENT OF THE INTERIOR NATIONAL PARK SERVICE BRANCH OF PLANS AND DESIGN PREPARED BY O.C. JOHNSON OFFICE ROANOKE, VIRGINIA | REGION ONE |
| CONCURRED ACTING SUPERINTENDENT | DATE | | DRAWING NO. PKY BR |
| APPROVED DIRECTOR | DATE | | SHEET 7 OF 29 2E-2051-A |
| LANDSCAPE PLAN NAME OF JOB SECTION 2E STATION 171 to 199 LOCATION BLUE RIDGE PARKWAY NAME OF PARK OR MONUMENT | | | |

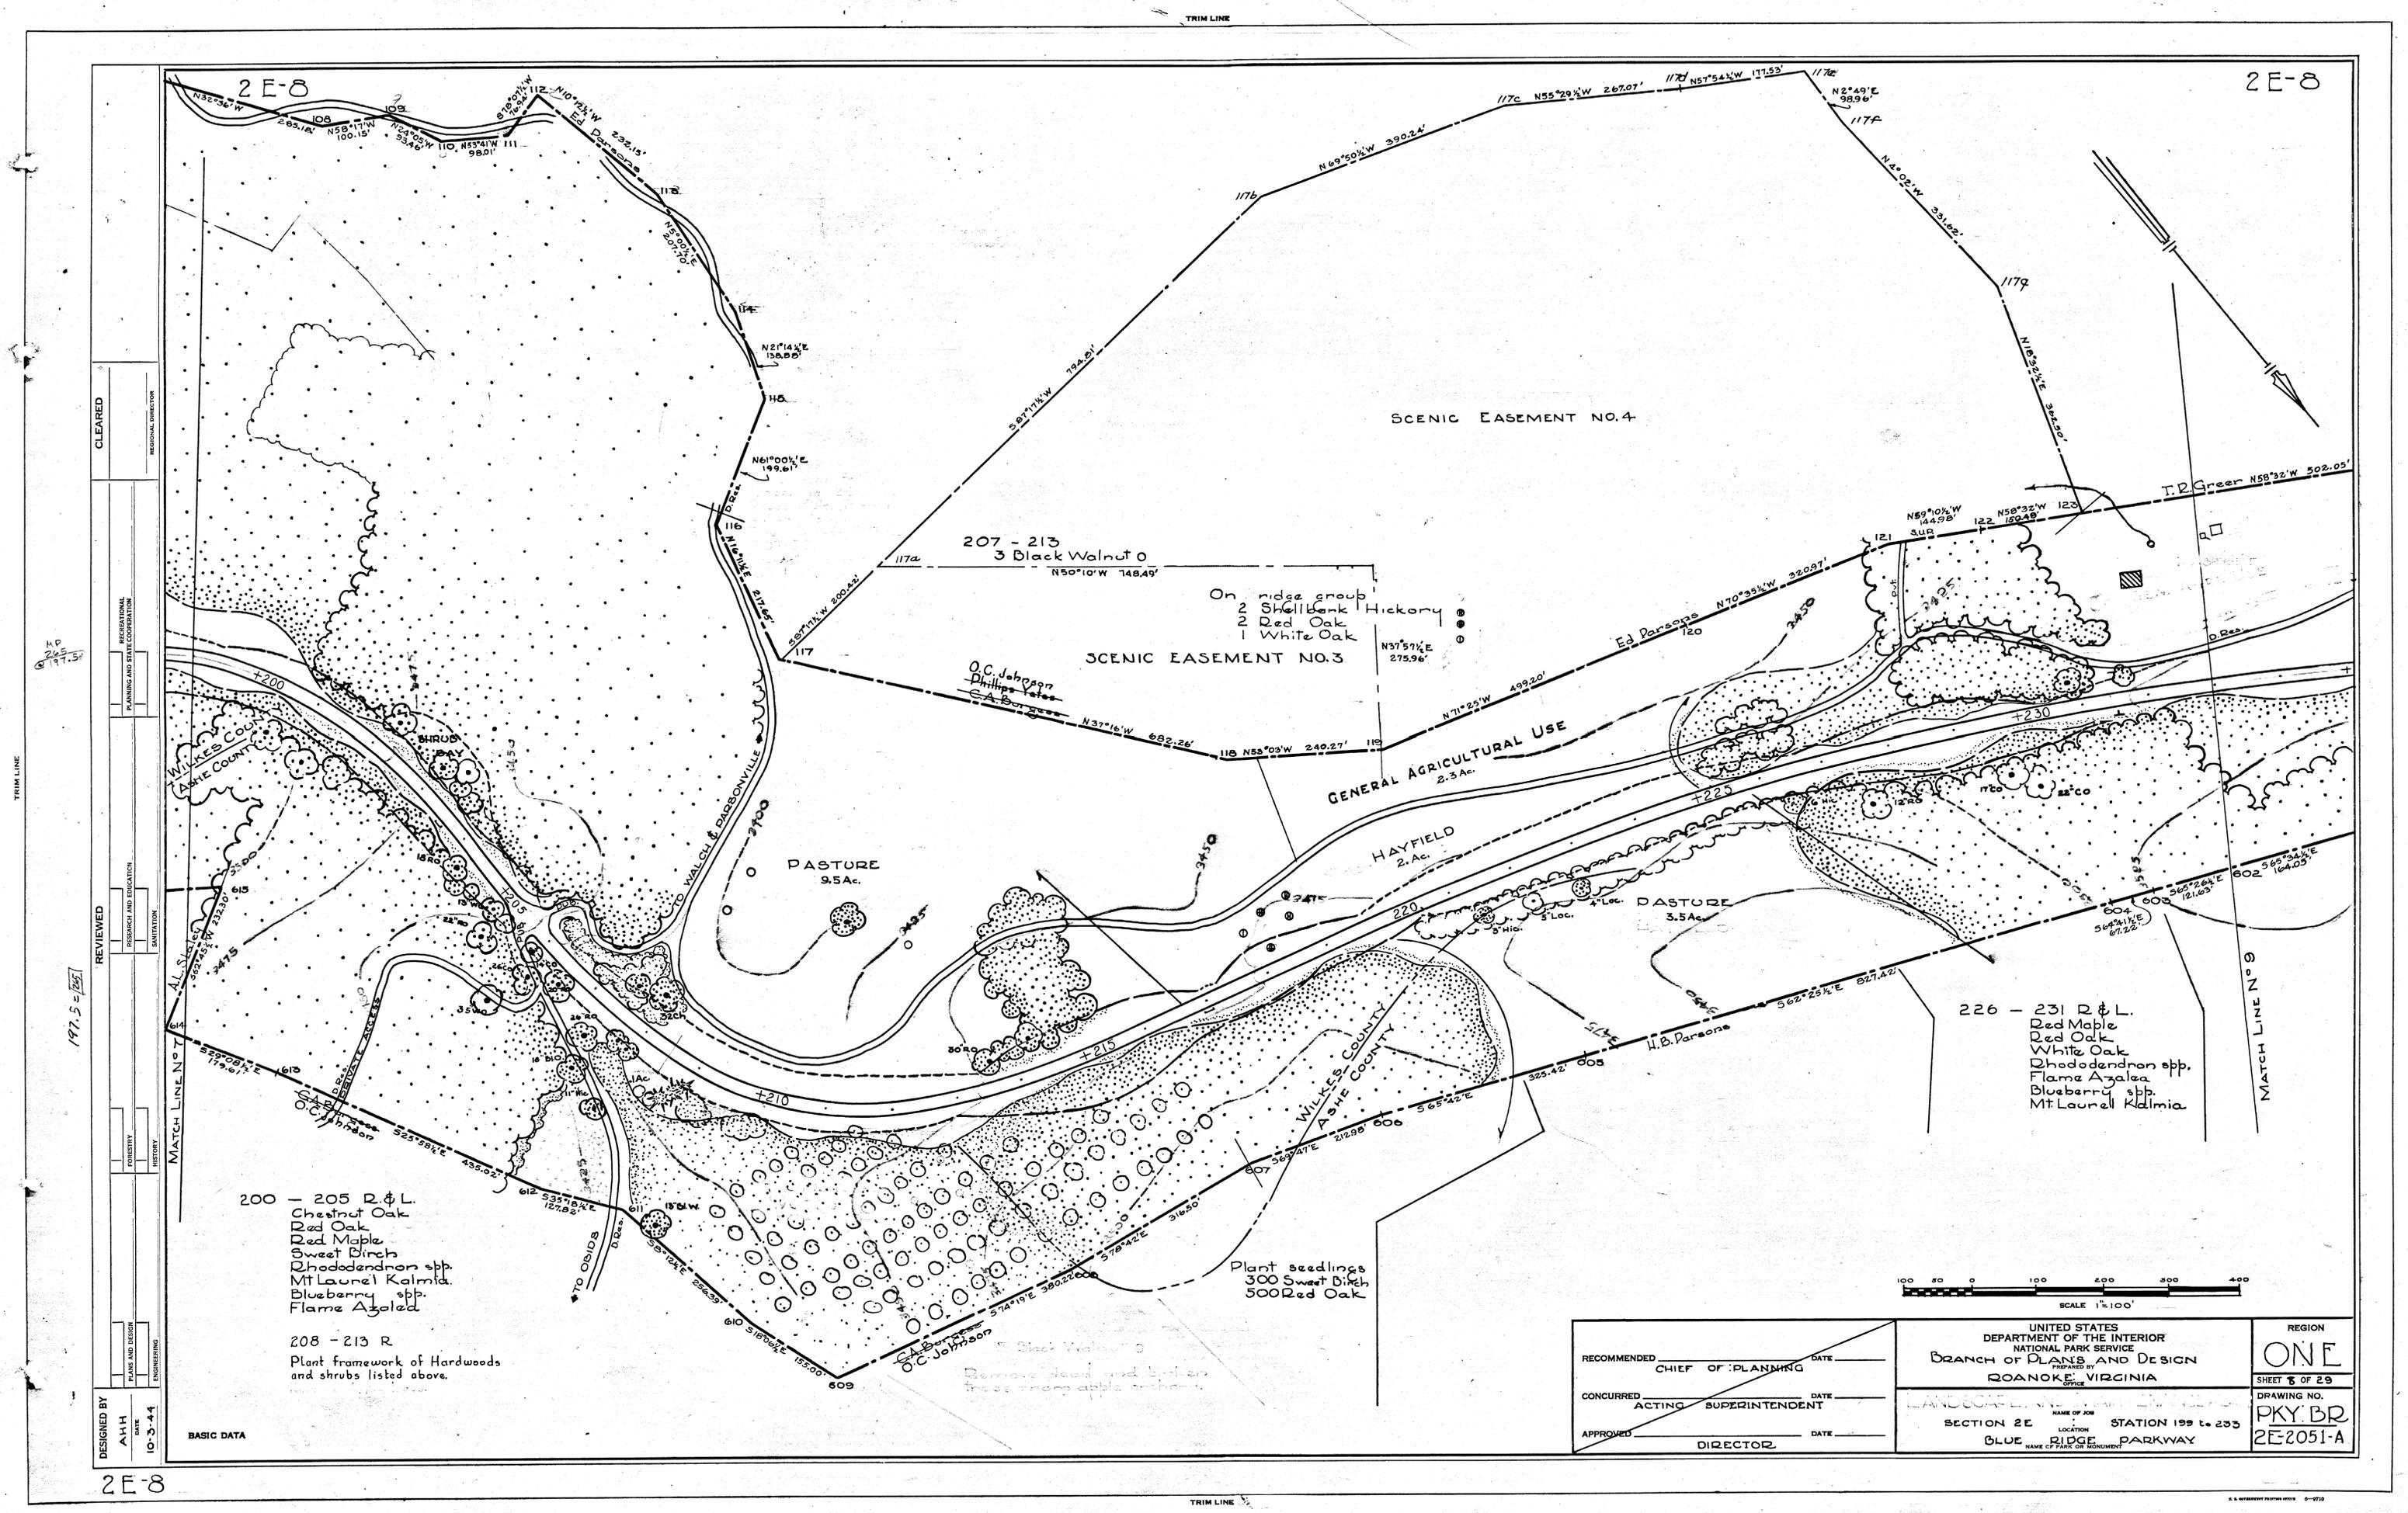

200 - 205 R & L
 Chestnut Oak
 Red Oak
 Red Maple
 Sweet Birch
 Rhododendron spp.
 Mt Laurel Kalmia
 Blueberry spp.
 Flame Azalea

208 - 213 R
 Plant framework of Hardwoods
 and shrubs listed above.

207 - 213
 3 Black Walnut 0
 N50°10'W 148.49'

On ridge group
 2 Shellbark Hickory
 2 Red Oak
 1 White Oak

SCENIC EASEMENT NO. 3

O.C. Johnson
 Phillips Yates
 C.A.B. 1938

GENERAL AGRICULTURAL USE
 2.3 Ac.

HAYFIELD
 2.0 Ac.

PASTURE
 3.5A

226 - 231 R & L
 Red Maple
 Red Oak
 White Oak
 Rhododendron spp.
 Flame Azalea
 Blueberry spp.
 Mt Laurel Kalmia

Plant seedlings
 300 Sweet Birch
 500 Red Oak



| | | |
|---|--|---------------------------------------|
| RECOMMENDED _____ DATE _____ CHIEF OF PLANNING | UNITED STATES DEPARTMENT OF THE INTERIOR NATIONAL PARK SERVICE BRANCH OF PLANS AND DESIGN PREPARED BY ROANOKE, VIRGINIA | REGION ONE SHEET 8 OF 29 |
| CONCURRED _____ DATE _____ ACTING SUPERINTENDENT | LANDSCAPE ARCHITECT NAME OF JOB SECTION 2E STATION 199 to 233 | DRAWING NO. PKY BR |
| APPROVED _____ DATE _____ DIRECTOR | LOCATION BLUE RIDGE PARKWAY NAME OF PARK OR MONUMENT | 2E-2051-A |

DESIGNED BY: AHH DATE: 10-3-44
 PLANS AND DESIGN: ENGINEERING
 REVIEWED: 197.5 = 1951
 RESEARCH AND EDUCATION: FORESTRY HISTORY
 RECREATIONAL PLANNING AND STATE COOPERATION: REGIONAL DIRECTOR

2E-8

CLEARED

DESIGNED BY
A.H.H.
10-4-44

REVIEWED

PLANNING AND DESIGN
RESEARCH AND EDUCATION
SAVITATION


PROFESSIONAL
PLANNING AND STATE COOPERATION
REGIONAL DIRECTOR

DESIGNED BY
A.H.H.
10-4-44

REVIEWED

PLANNING AND DESIGN
RESEARCH AND EDUCATION
SAVITATION


PROFESSIONAL
PLANNING AND STATE COOPERATION
REGIONAL DIRECTOR

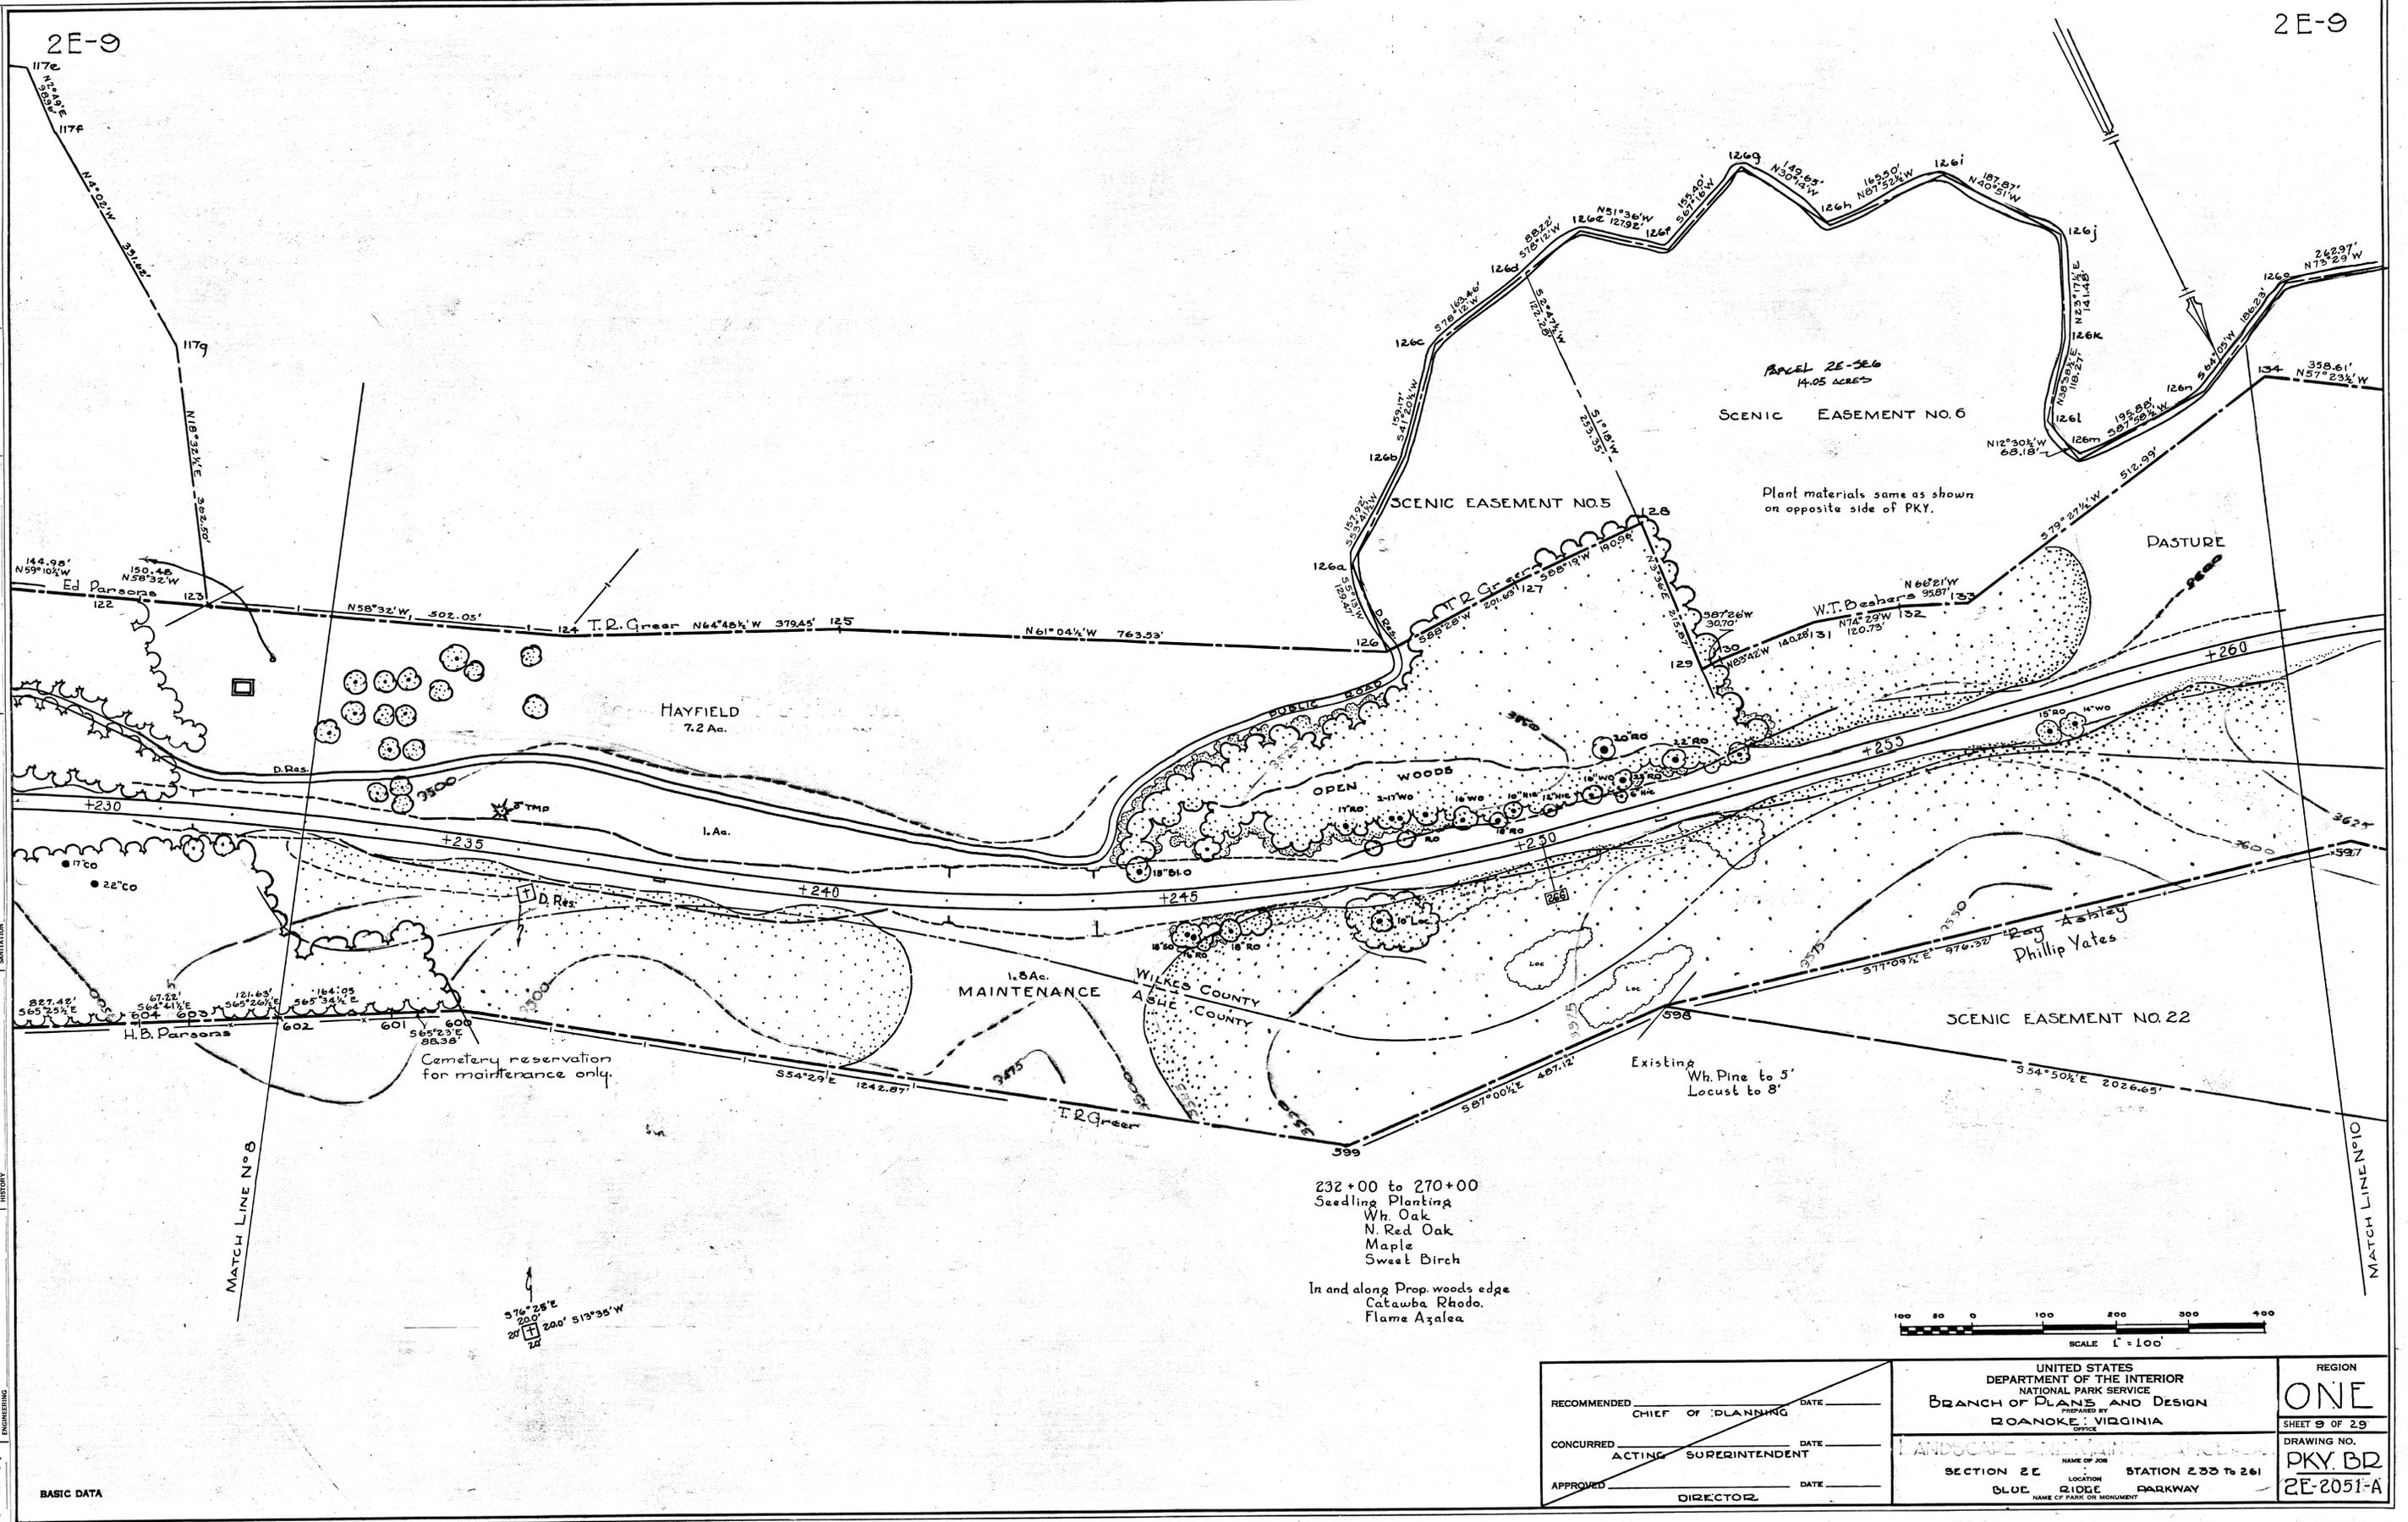

| | | |
|--|--|--|
| RECOMMENDED CHIEF OF PLANNING DATE | UNITED STATES DEPARTMENT OF THE INTERIOR NATIONAL PARK SERVICE BRANCH OF PLANS AND DESIGN PREPARED BY ROANOKE, VIRGINIA | REGION ONE SHEET 9 OF 29 |
| CONCURRED ACTING SUPERINTENDENT DATE | LANDSCAPE ARCHITECT NAME OF JOB SECTION 2E LOCATION BLUE RIDGE PARKWAY | DRAWING NO. PKY. BD. 2E-2051-A |
| APPROVED DIRECTOR DATE | STATION 233 to 261 NAME OF PARK OR MONUMENT | |

2 E-10

2 E-10

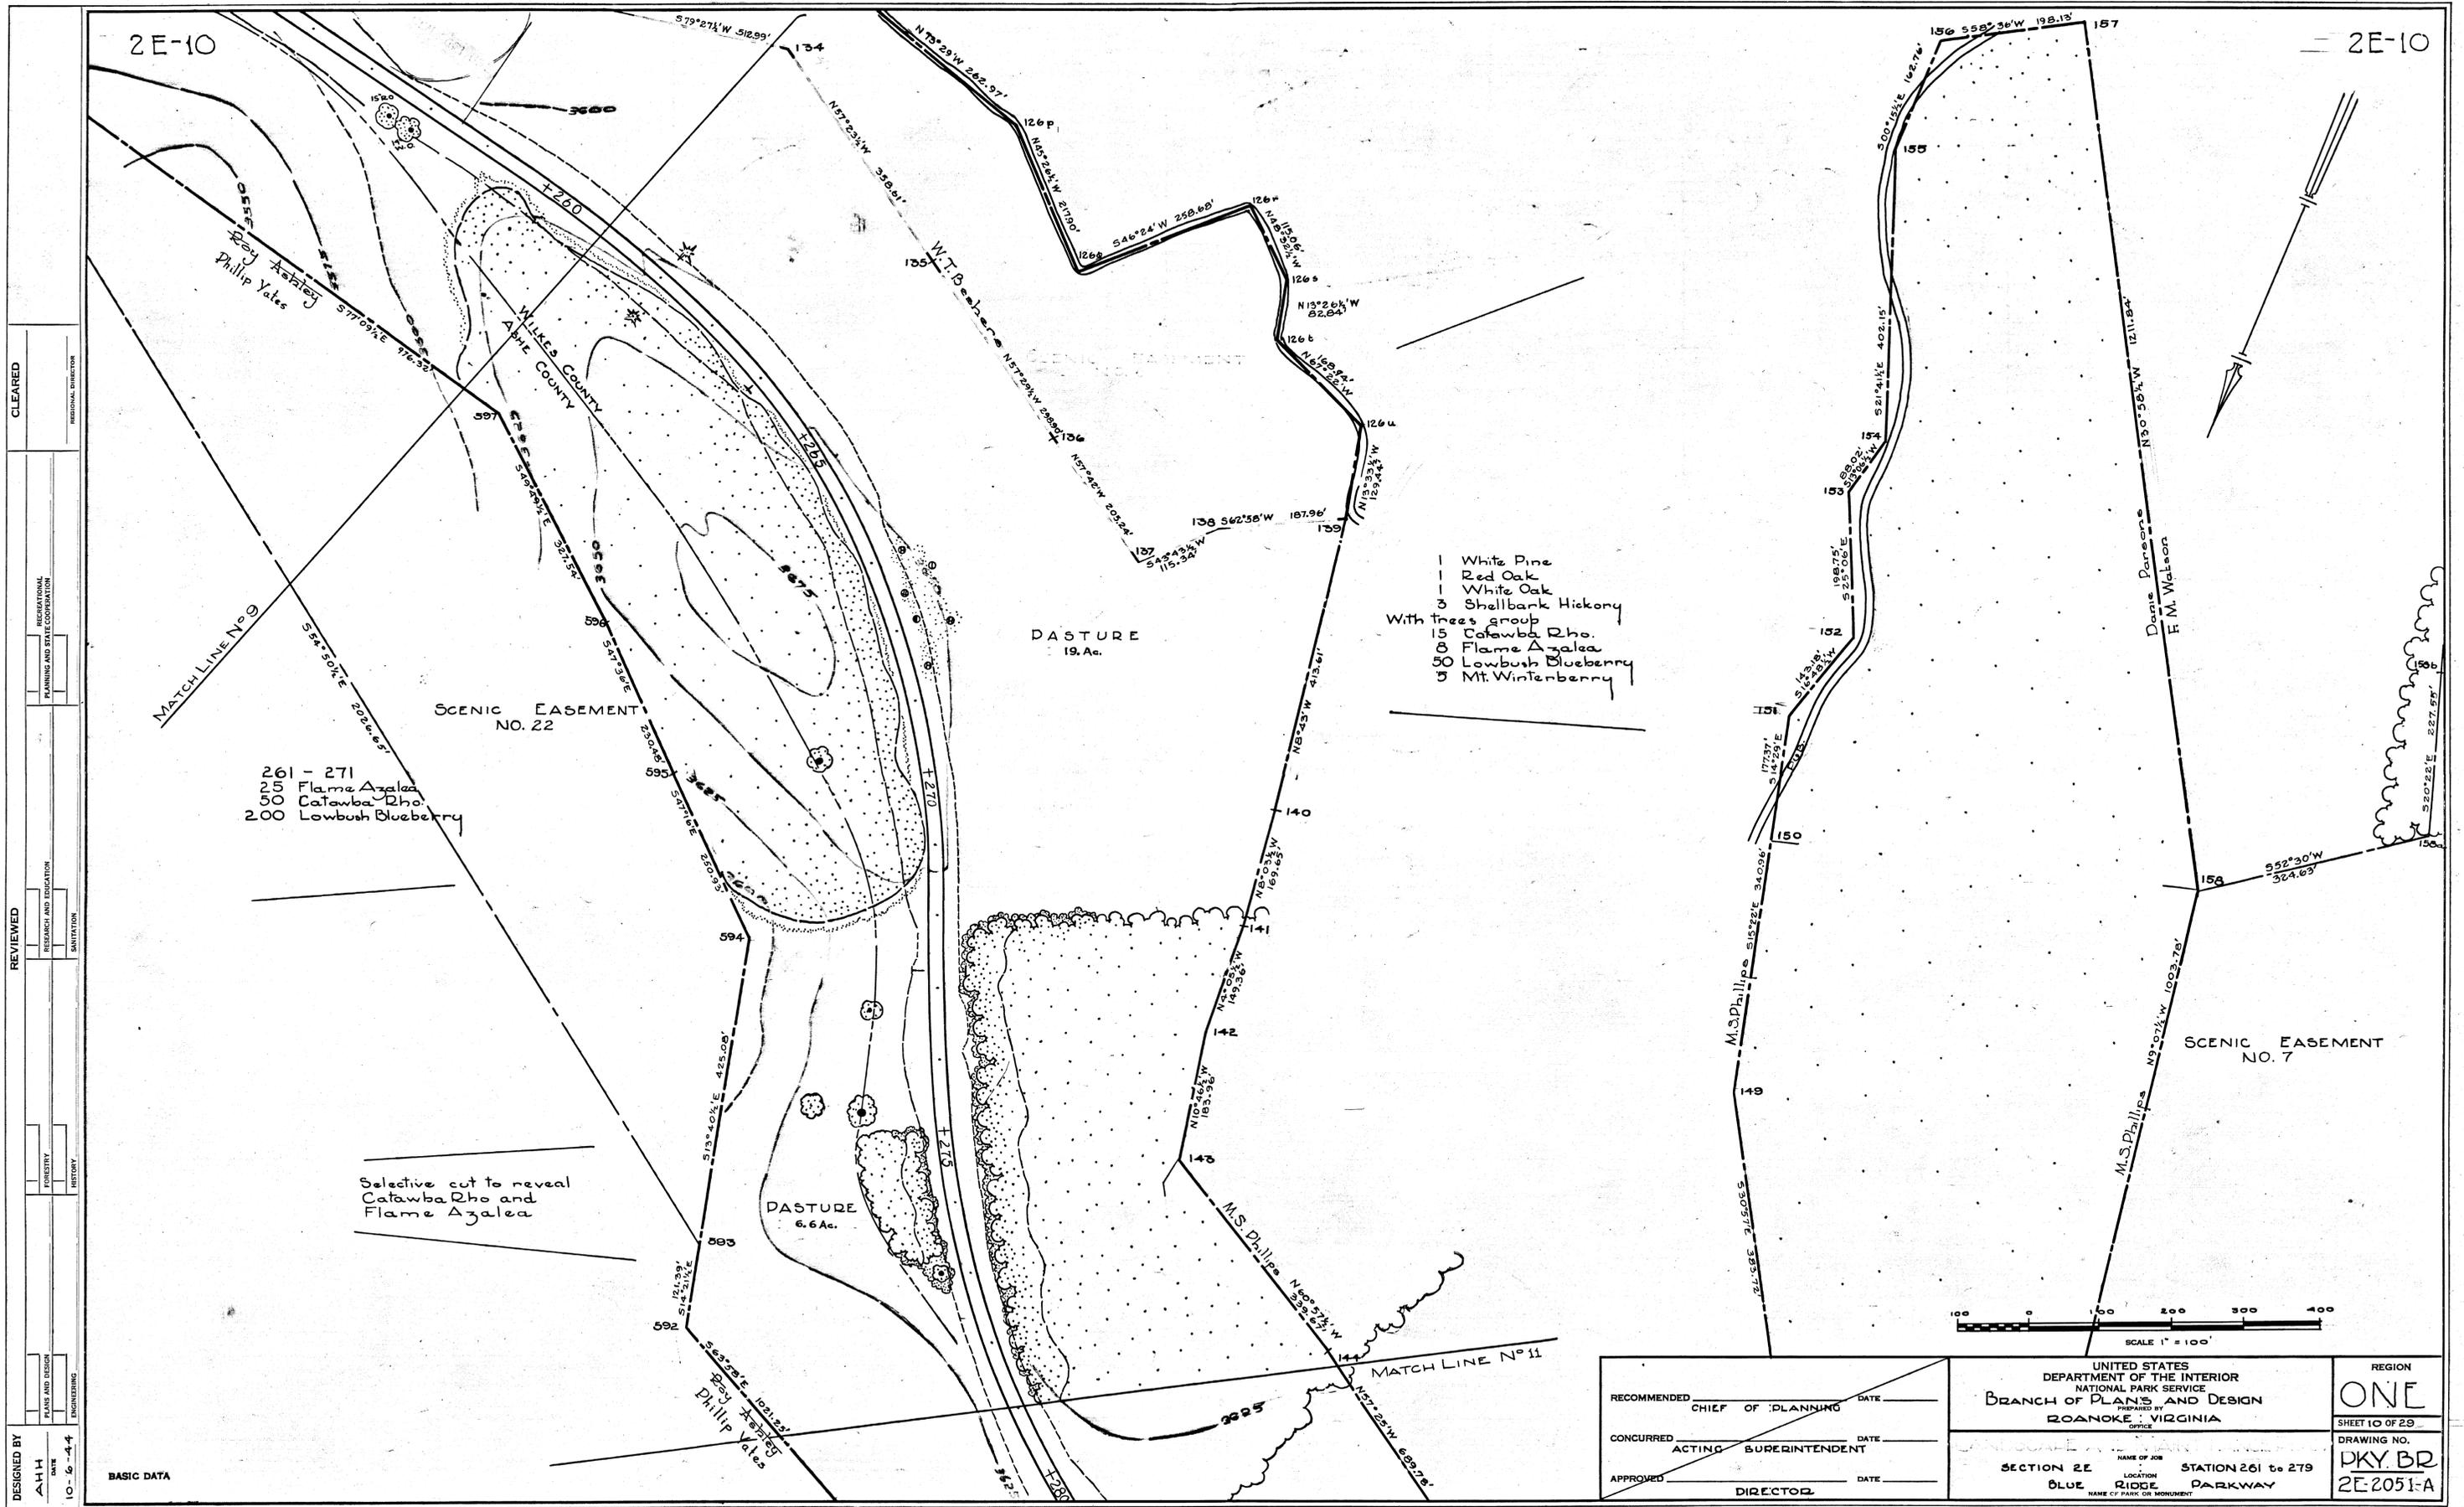

CLEARED

RECREATIONAL PLANNING AND STATE COOPERATION

RESEARCH AND EDUCATION

DESIGNED BY
A.H.H.
DATE
10-9-44

REVIEWED

FORESTRY


ENGINEERING

BASIC DATA

261 - 271
25 Flame Azalea
50 Catawba Rho.
200 Lowbush Blueberry

Selective cut to reveal
Catawba Rho and
Flame Azalea

- 1 White Pine
- 1 Red Oak
- 1 White Oak
- 3 Shellbark Hickory
- With trees group
- 15 Catawba Rho.
- 8 Flame Azalea
- 50 Lowbush Blueberry
- 3 Mt. Winterberry

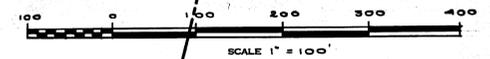

| | | | |
|---|--|--|---|
| RECOMMENDED _____ DATE _____ CHIEF OF PLANNING CONCURRED _____ DATE _____ ACTING SUPERINTENDENT APPROVED _____ DATE _____ DIRECTOR | UNITED STATES DEPARTMENT OF THE INTERIOR NATIONAL PARK SERVICE BRANCH OF PLANS AND DESIGN PREPARED BY ROANOKE, VIRGINIA OFFICE | | REGION ONE SHEET 10 OF 29 |
| | NAME OF JOB SECTION 2E STATION 261 to 279 LOCATION BLUE RIDGE PARKWAY <small>NAME OF PARK OR MONUMENT</small> | | DRAWING NO. PKY. BR 2E-2051-A |
| | NAME OF PARK OR MONUMENT | | |

2 E-10

2 E-12

2 E-12



CLEARED

REVIEWED

DESIGNED BY
A.H.H.
12-22-44

REGIONAL DIRECTOR
PLANNING AND STATE COOPERATION
RESEARCH AND EDUCATION
FORESTRY
HISTORY
ENGINEERING

BASIC DATA



| | | | |
|---|--|--|---------------------------------------|
| RECOMMENDED _____ DATE _____ CHIEF OF PLANNING | UNITED STATES DEPARTMENT OF THE INTERIOR NATIONAL PARK SERVICE | | REGION ONE |
| | BRANCH OF PLANS AND DESIGN PREPARED BY ROANOKE, VIRGINIA | | SHEET 12 OF 29 |
| | LANDSCAPE AND MAIN ENGINEER NAME OF JOB SECTION 2E | | DRAWING NO. PKY. BR |
| CONCURRED _____ DATE _____ ACTING SUPERINTENDENT | LOCATION BLUE RIDGE PARKWAY | | STATION 300 to 335 2E-2051A |
| APPROVED _____ DATE _____ DIRECTOR | | | |

2E-12

TRIM LINE

TRIM LINE

DESIGNED BY
A.H.H.
10-15-44



PLANS AND DESIGN
ENGINEERING

FORRESTRY
HISTORY

REVIEWED
RESEARCH AND EDUCATION
SANITATION

RECREATIONAL
PLANNING AND STATE COOPERATION

CLEARED
REGIONAL DIRECTOR

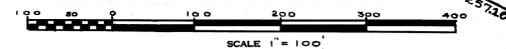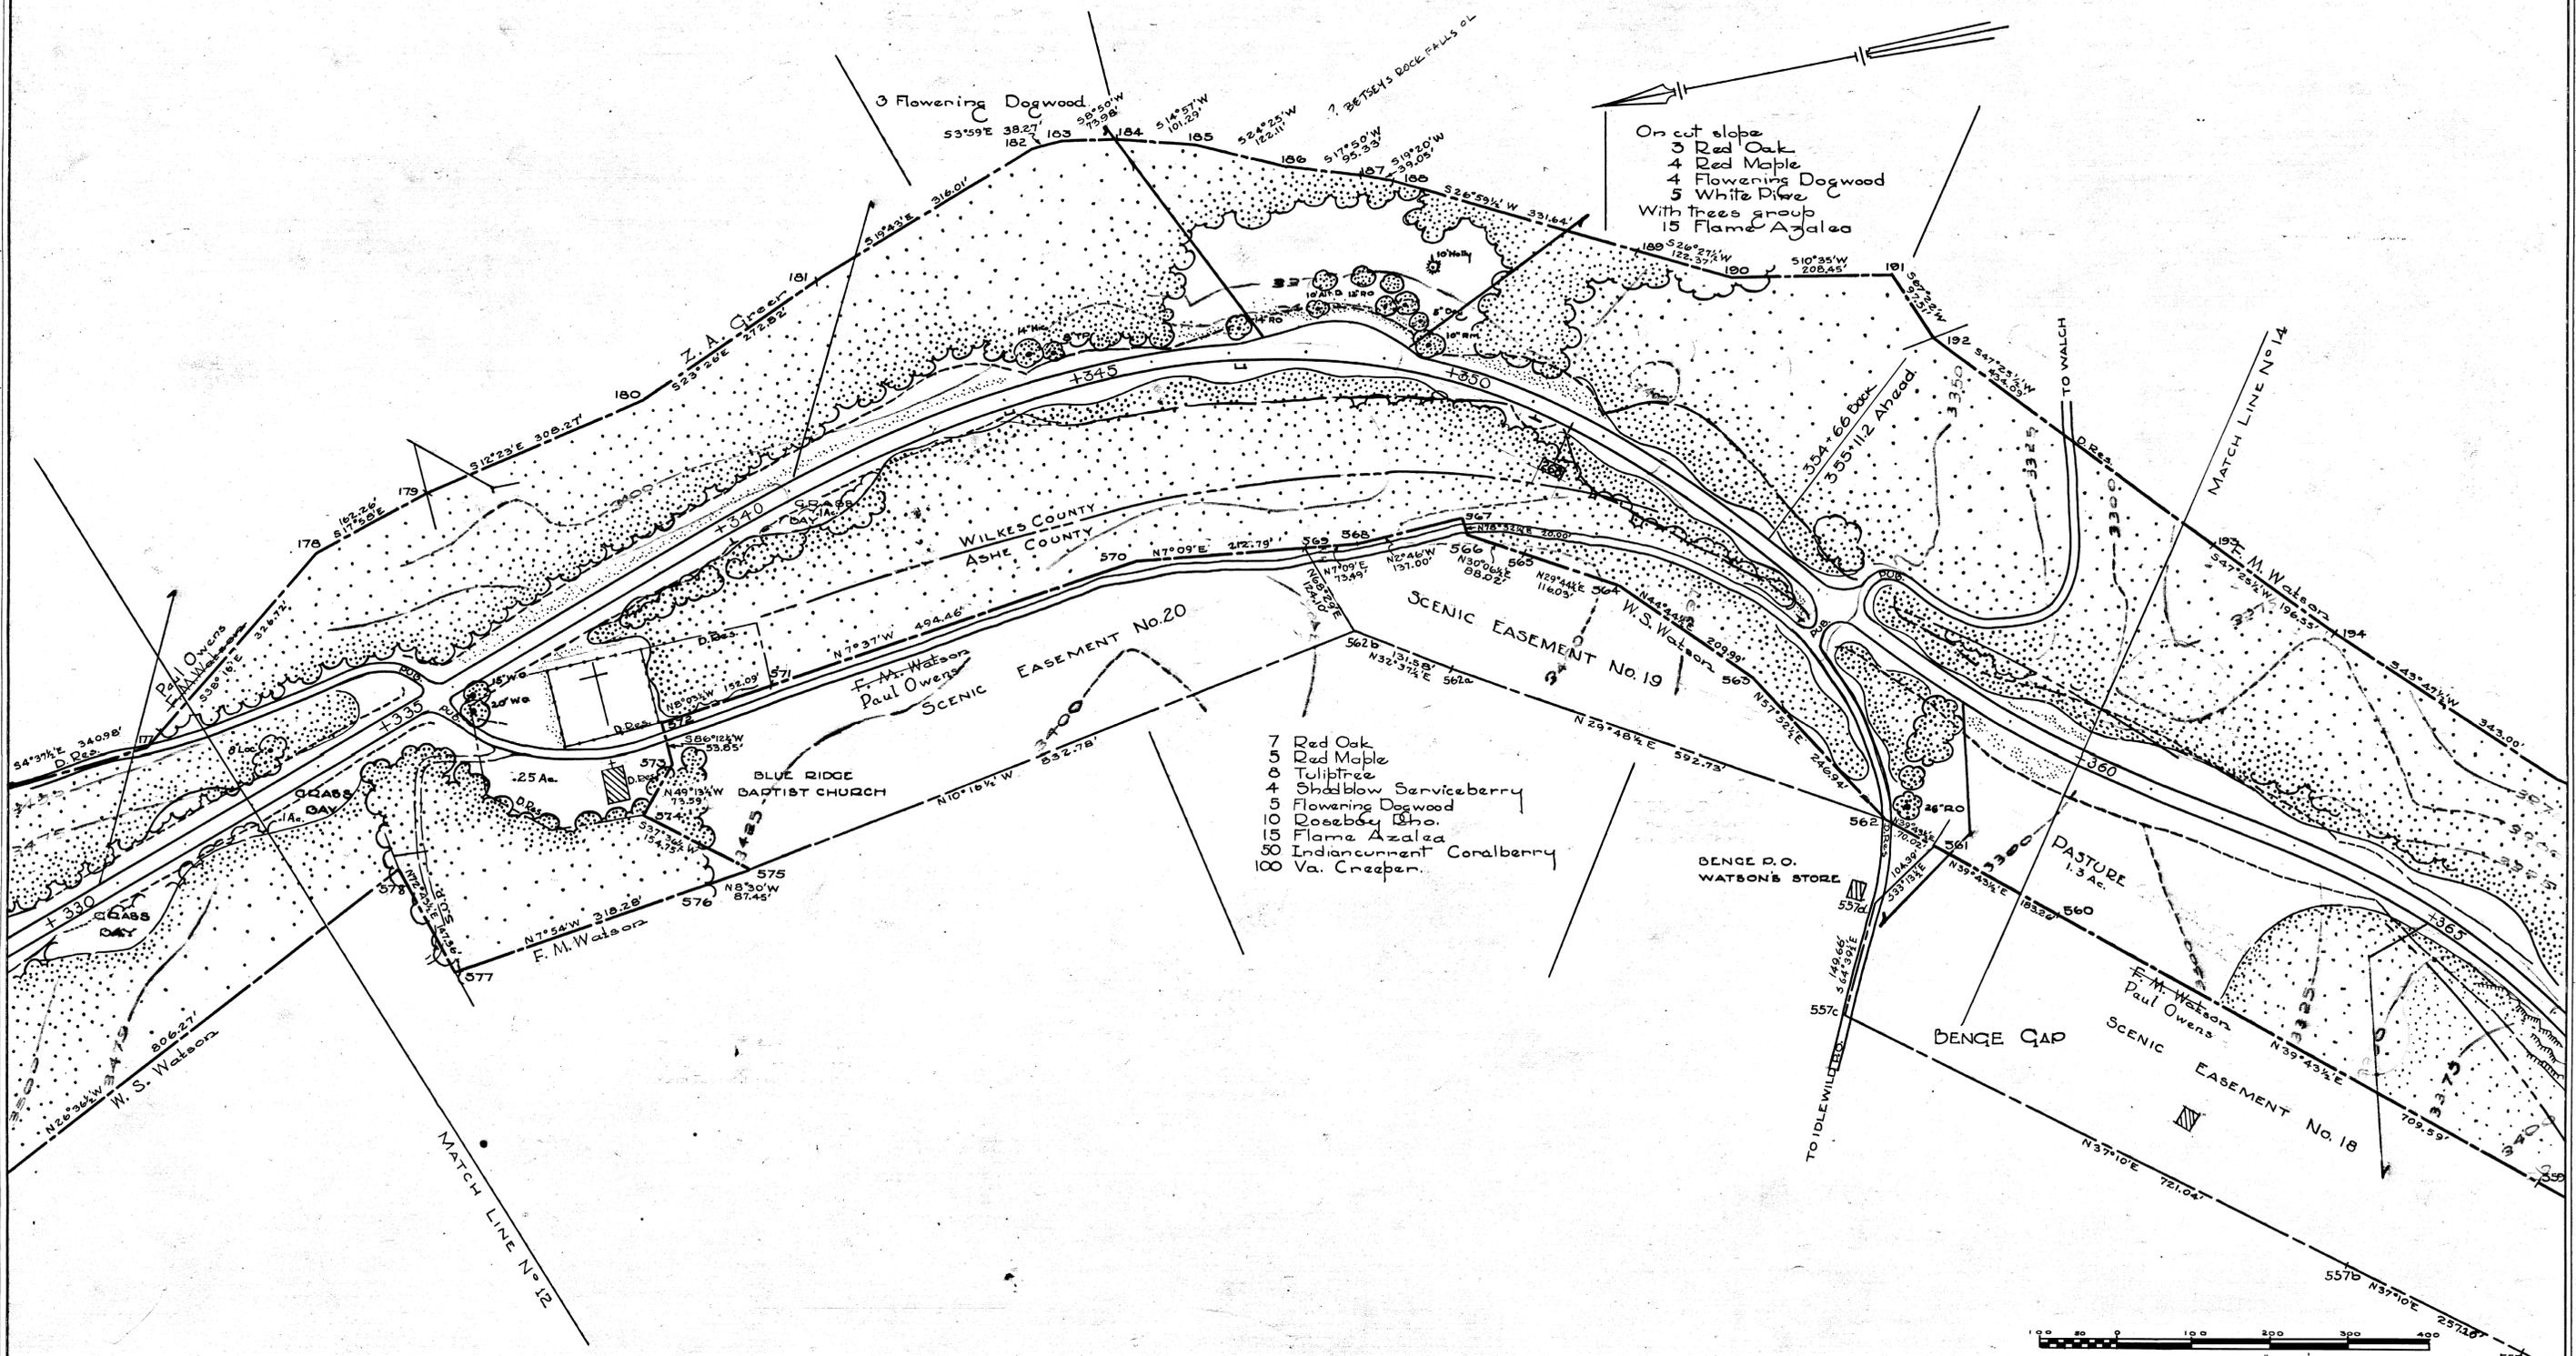

| | | |
|---|--|--|
| RECOMMENDED _____ DATE _____ CHIEF OF PLANNING | UNITED STATES DEPARTMENT OF THE INTERIOR NATIONAL PARK SERVICE BRANCH OF PLANS AND DESIGN PREPARED BY ROANOKE, VIRGINIA | REGION ONE |
| | | SHEET 13 OF 29 |
| | | DRAWING NO. DKY. BR |
| CONCURRED _____ DATE _____ ACTING SUPERINTENDENT | NAME OF JOB SECTION 2E STATION 355 to 360 | LOCATION BLUE RIDGE PARKWAY <small>NAME OF PARK OR MONUMENT</small> |
| APPROVED _____ DATE _____ DIRECTOR | DRAWING NO. 2E-2051-A | |

- 50 Indiangum Coralberry
- 75 New Jersey Tea
- 20 Grape spt.
- 100 Virginia Creeper
- 4 White Pine
- 3 Flowering Dogwood
- 10 Flame Azalea
- 25 Coralberry, Indiangum
- 50 New Jersey Tea.

- 50 Indiangum Coralberry
- 200 New Jersey Tea
- 20 Grape spt.
- 100 Virginia Creeper

- Extend vegetation over cut with C
- 4 Flowering Dogwood
- 6 Flame Azalea
- 40 Coralberry
- 25 New Jersey Tea
- 50 Virginia Creeper

Remove part of the Locust by selective cutting.
 15 Flowering Dogwood
 25 Flame Azalea.

363 to 365
 Plant with seedling Wh. Pine

DESIGNED BY
 A.H.H.
 DATE
 10-17-44

ENGINEERING

PLANS AND DESIGN

PRIORITY

HISTORY

REVIEWED


RESEARCH AND EDUCATION

PLANNING AND STATE COORDINATION

RECREATIONAL

CLEARED

REGIONAL DIRECTOR

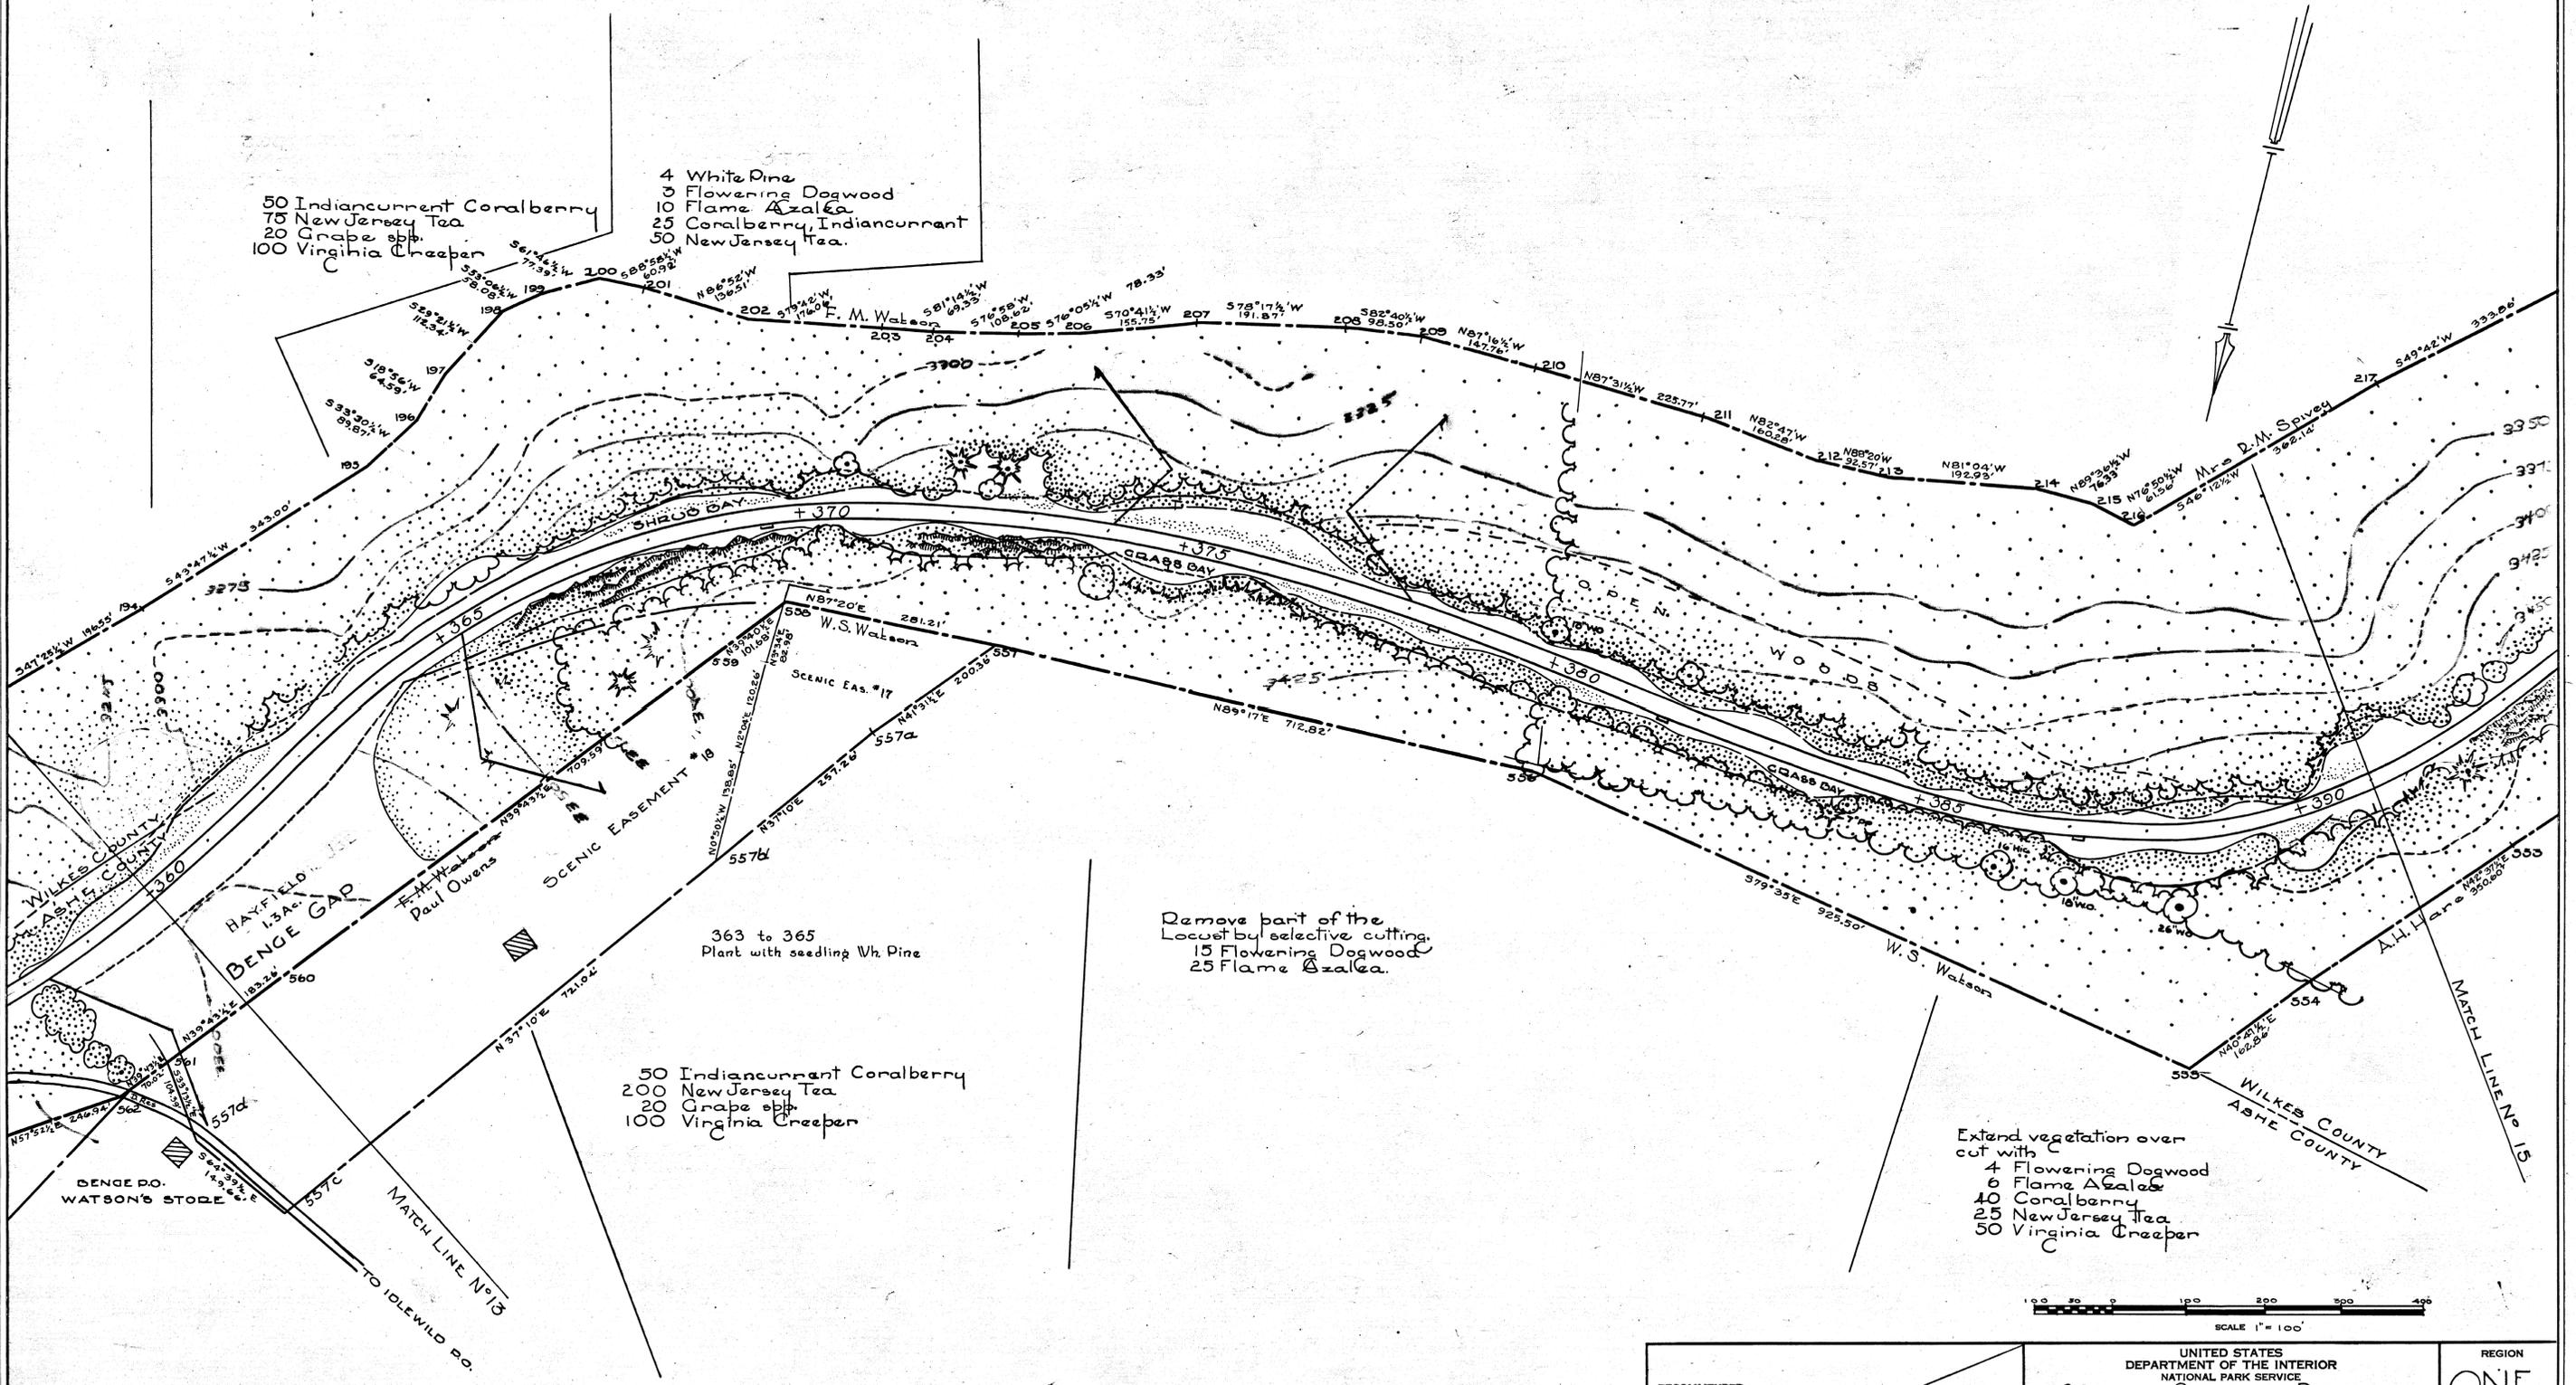

| | | |
|---|---|--|
| RECOMMENDED _____ DATE _____ CHIEF OF PLANNING | UNITED STATES DEPARTMENT OF THE INTERIOR NATIONAL PARK SERVICE BRANCH OF PLANS AND DESIGN PREPARED BY ROANOKE VIRGINIA OFFICE | REGION ONE SHEET 14 OF 29 |
| CONCURRED _____ DATE _____ ACTING SUPERINTENDENT | LANDSCAPE ARCHITECT IN CHARGE | DRAWING NO. PKV. 52 |
| APPROVED _____ DATE _____ DIRECTOR | SECTION 2E BLUE RIDGE PARKWAY NAME OF PARK OR MONUMENT | STATION 360 to 391 2E-2051-A |

CLEARED

REGIONAL DIRECTOR

REGIONAL PLANNING AND STATE COOPERATION

RESEARCH AND EDUCATION

REVIEWED


FORESTRY

DESIGNED BY

A.H.H.

10-17-44

BASIC DATA

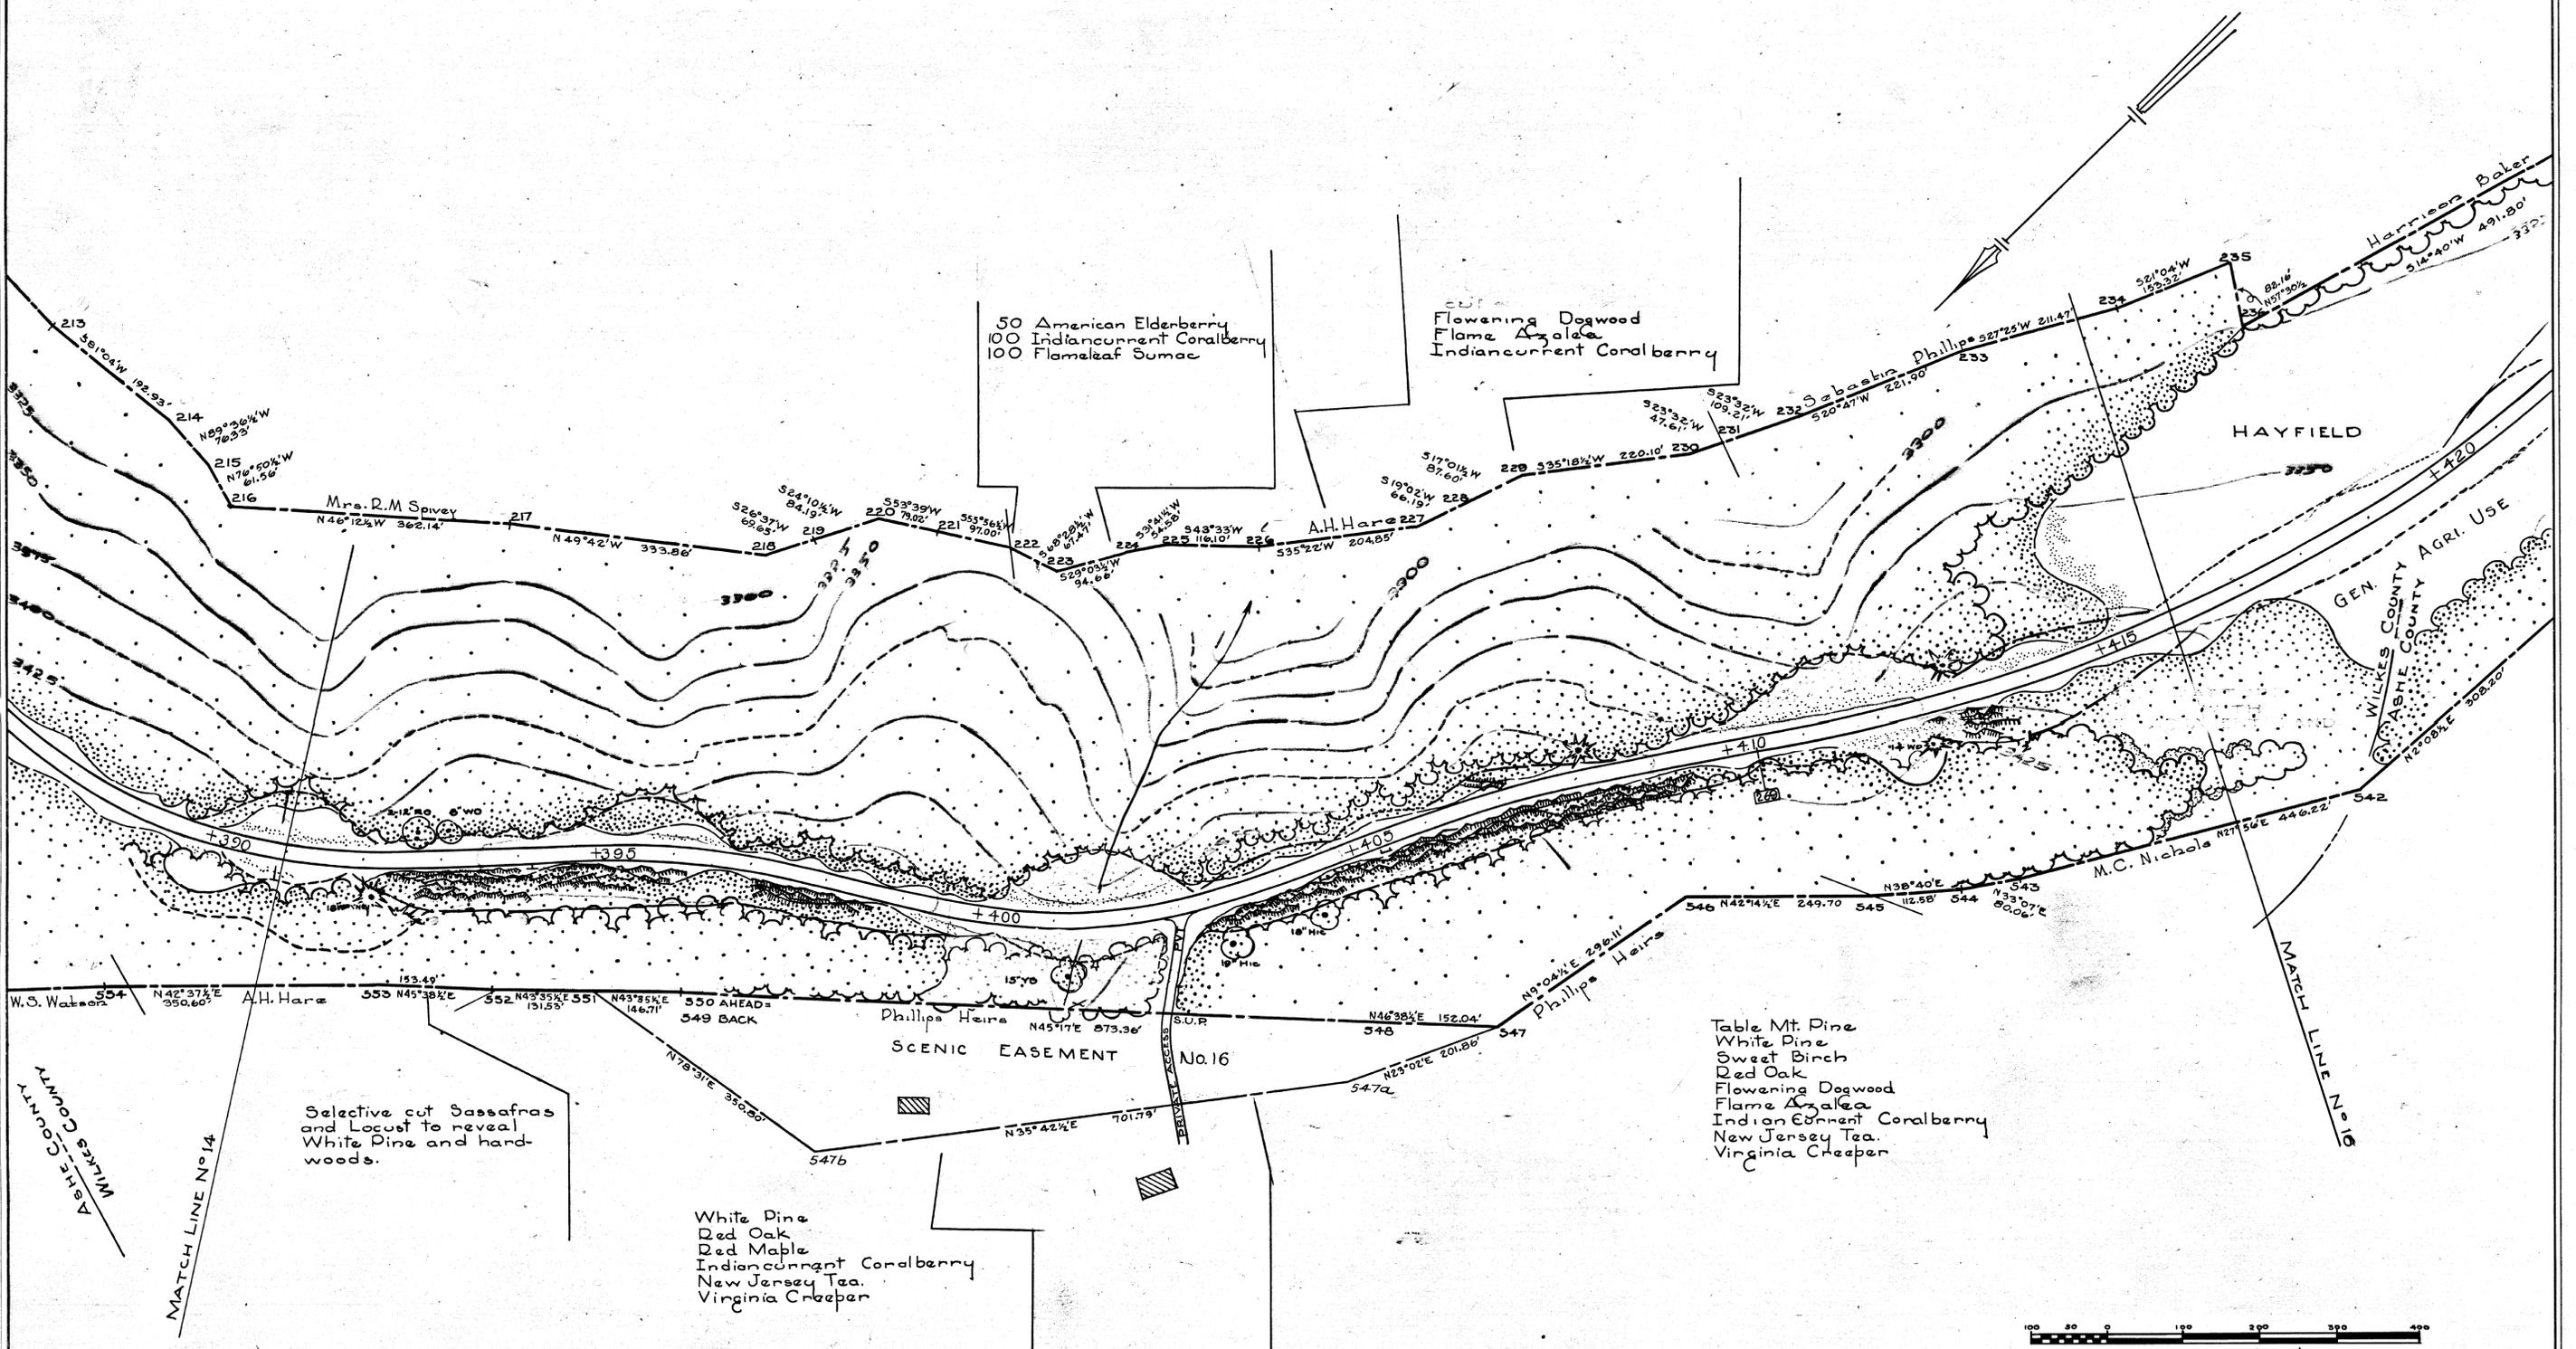

| | | |
|---|--|--|
| RECOMMENDED _____ DATE _____ CHIEF OF PLANNING | UNITED STATES DEPARTMENT OF THE INTERIOR NATIONAL PARK SERVICE BRANCH OF PLANS AND DESIGN PREPARED BY ROANOKE, VIRGINIA OFFICE | REGION ONE |
| | | SHEET 15 OF 25 |
| CONCURRED _____ DATE _____ ACTING SUPERINTENDENT | NAME OF JOB SECTION 2E LOCATION BLUE RIDGE PARKWAY <small>NAME OF PARK OR MONUMENT</small> | DRAWING NO. PKY. BR |
| APPROVED _____ DATE _____ DIRECTOR | | STATION 391 TO 416 2E-2051-A |


- 3 Flowering Dogwood
- 1 Shadblow Serviceberry
- 6 Catawba Rho.
- 4 Mt. Laurel Kalmia
- 5 Rosebay Rho.
- 8 Flame Azalea

- 4 Shadblow Serviceberry
- 15 Catawba Rho.
- 10 Flame Azalea
- 25 Indianturrent Coralberry

- Hickory
- Red Oak
- Red Maple
- Tuliptree
- Mt. Laurel Kalmia
- Flame Azalea
- Indianturrent Coralberry

- Table Mt. Pine
- White Pine
- Red Maple
- Tuliptree
- Indian current Coralberry
- New Jersey Tea
- Grape sp.
- Virginia Creeper

DESIGNED BY: A.H.H. DATE: 10-10-44
 PLANS AND DESIGN: ENGINEERING
 REVIEWED: RESEARCH AND EDUCATION, SANITATION
 RECREATIONAL PLANNING AND STATE COORDINATION
 CLEARED: REGIONAL DIRECTOR

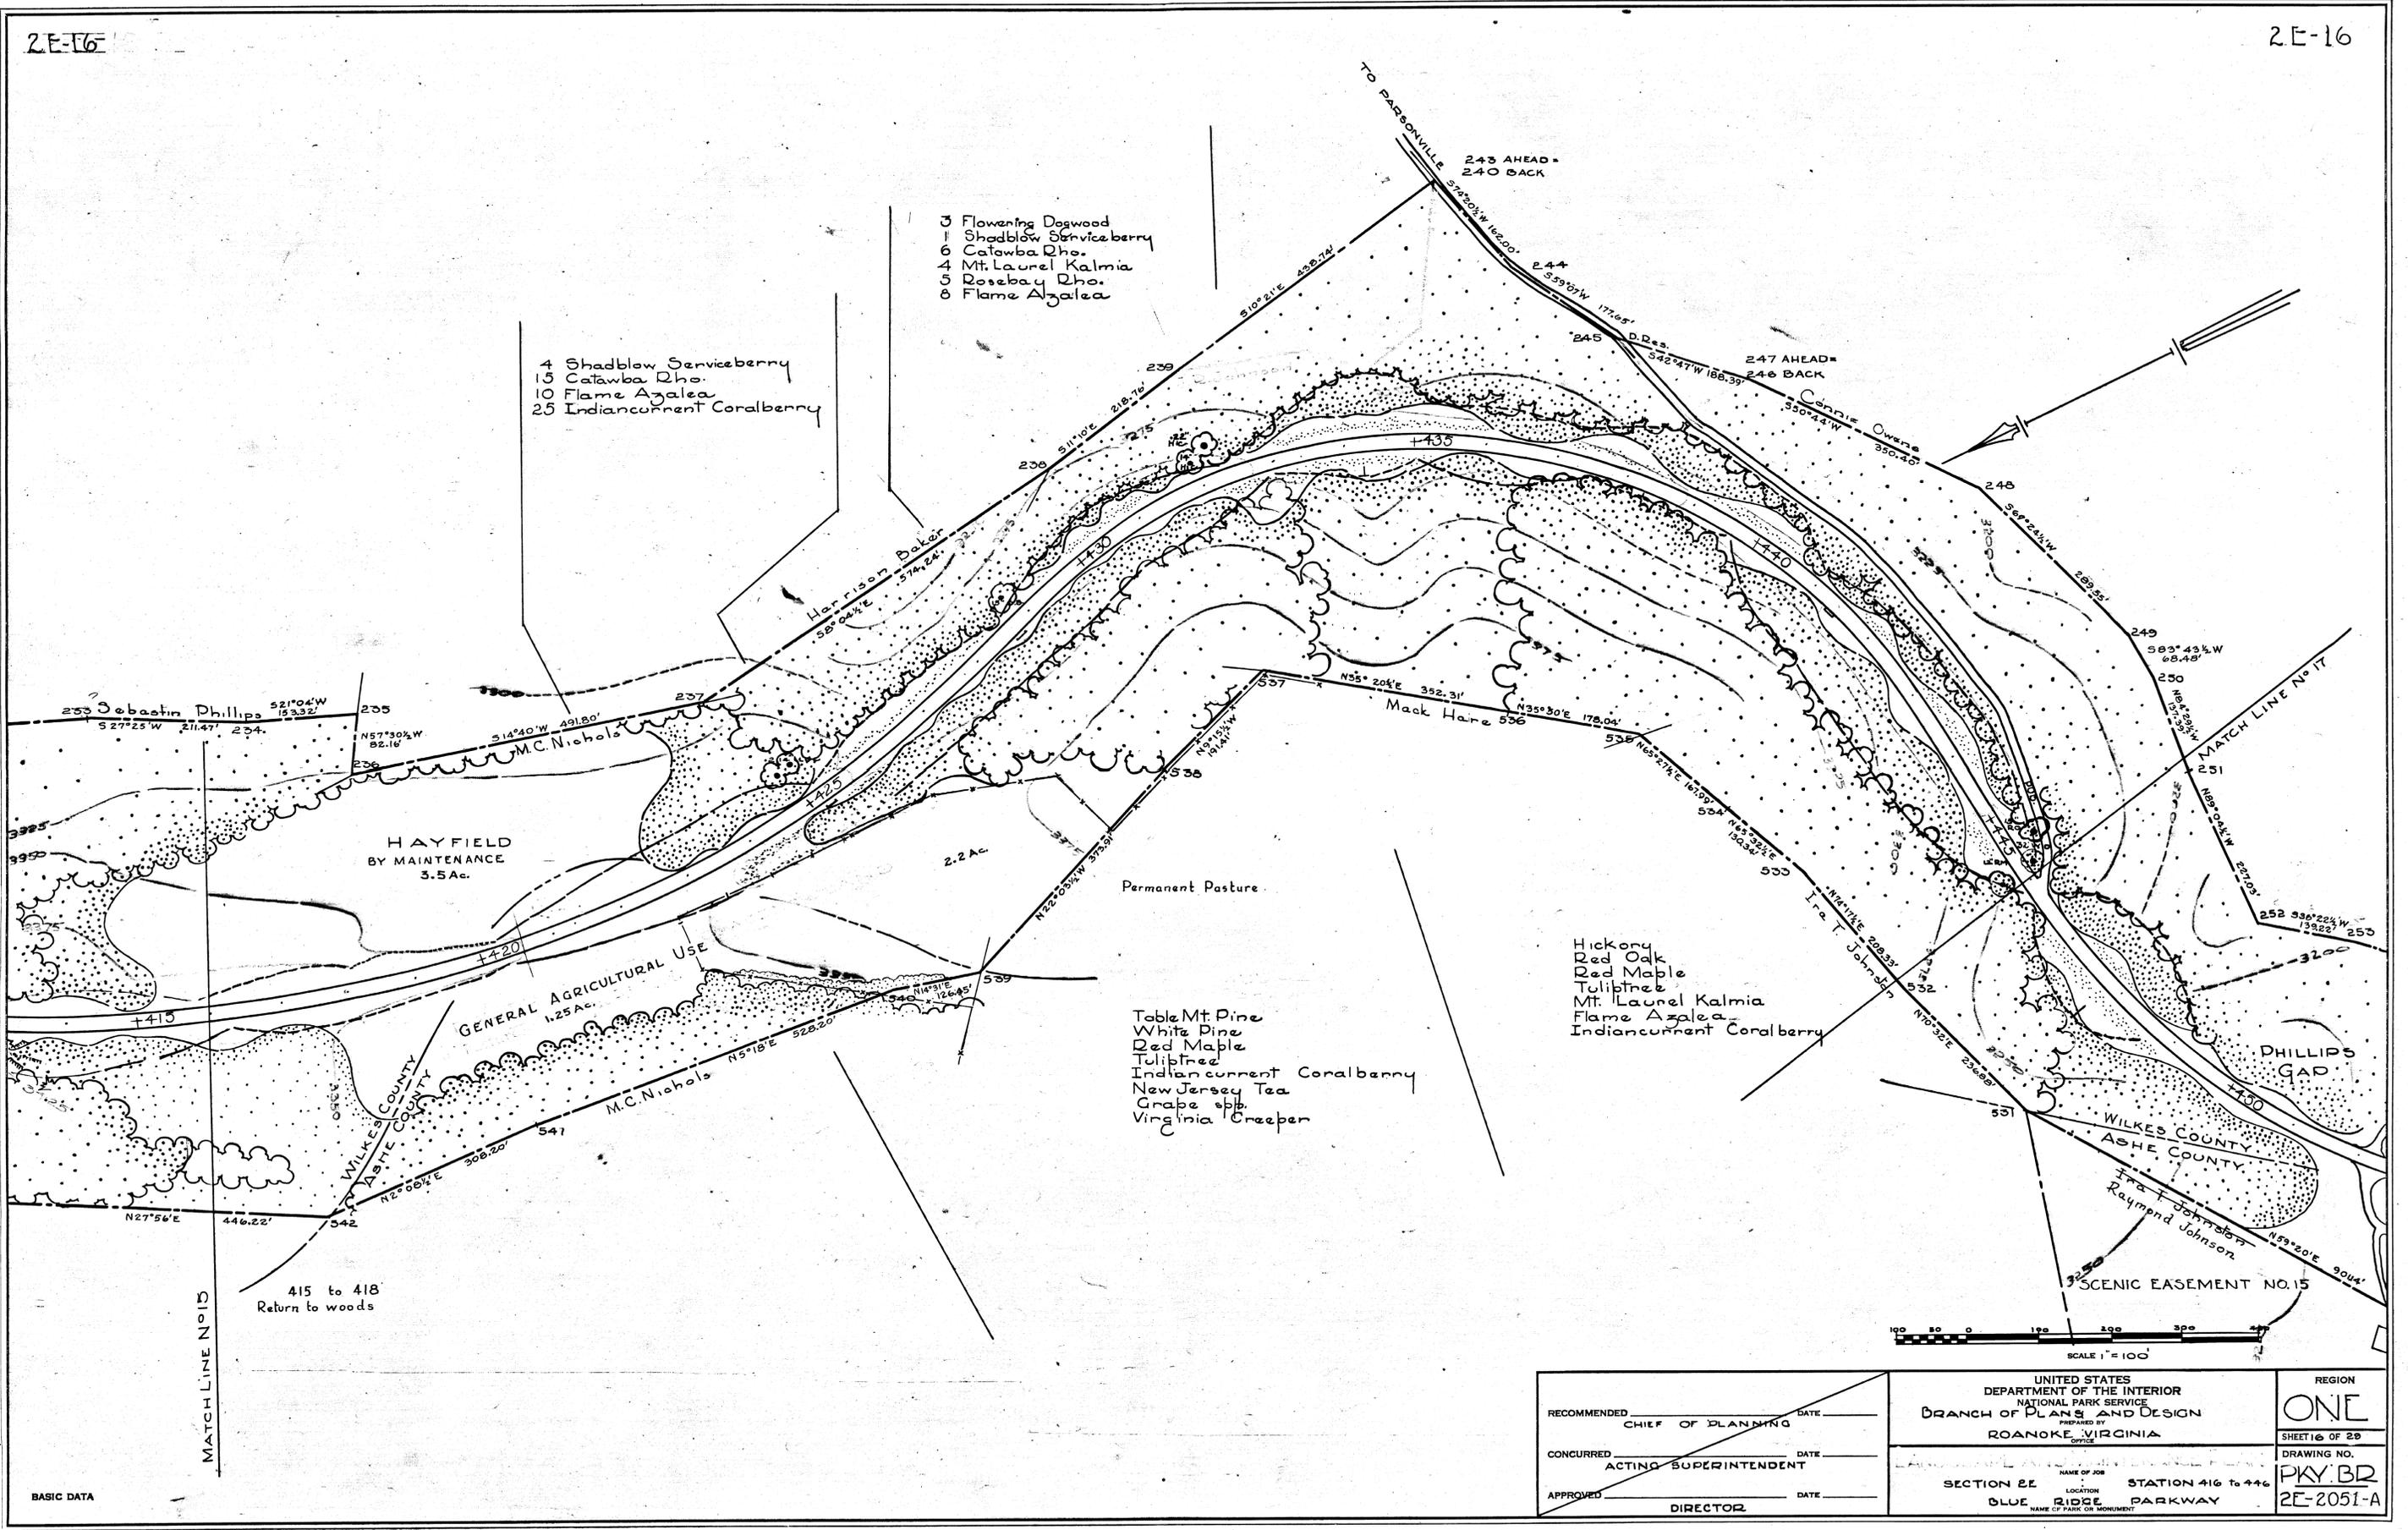


| | | |
|---|--|---|
| RECOMMENDED _____ DATE _____ CHIEF OF PLANNING CONCURRED _____ DATE _____ ACTING SUPERINTENDENT APPROVED _____ DATE _____ DIRECTOR | UNITED STATES DEPARTMENT OF THE INTERIOR NATIONAL PARK SERVICE BRANCH OF PLANS AND DESIGN PREPARED BY ROANOKE, VIRGINIA | REGION ONE SHEET 16 OF 20 DRAWING NO. PKY: B2 2E-2051-A |
| | SECTION 2E BLUE RIDGE PARKWAY | NAME OF JOB STATION 416 TO 446 LOCATION BLUE RIDGE PARKWAY NAME OF PARK OR MONUMENT |
| | BASIC DATA | |

- 1 White Oak
- 2 Red Oak
- 3 Flowering Dogwood
- 1 Shadblow
- 6 Flame Azalea
- 25 Lowbush Blueberry

- On cut
- 15 White Pine
 - 10 Mt. Laurel Kalmia
 - 12 Rosebay Rhododendron
 - 5 Catawba
 - 4 Mt. Winterberry

- To stabilize fill
- 25 American Elderberry
 - 75 Flameleaf Sumac
 - 50 Va. Creeper

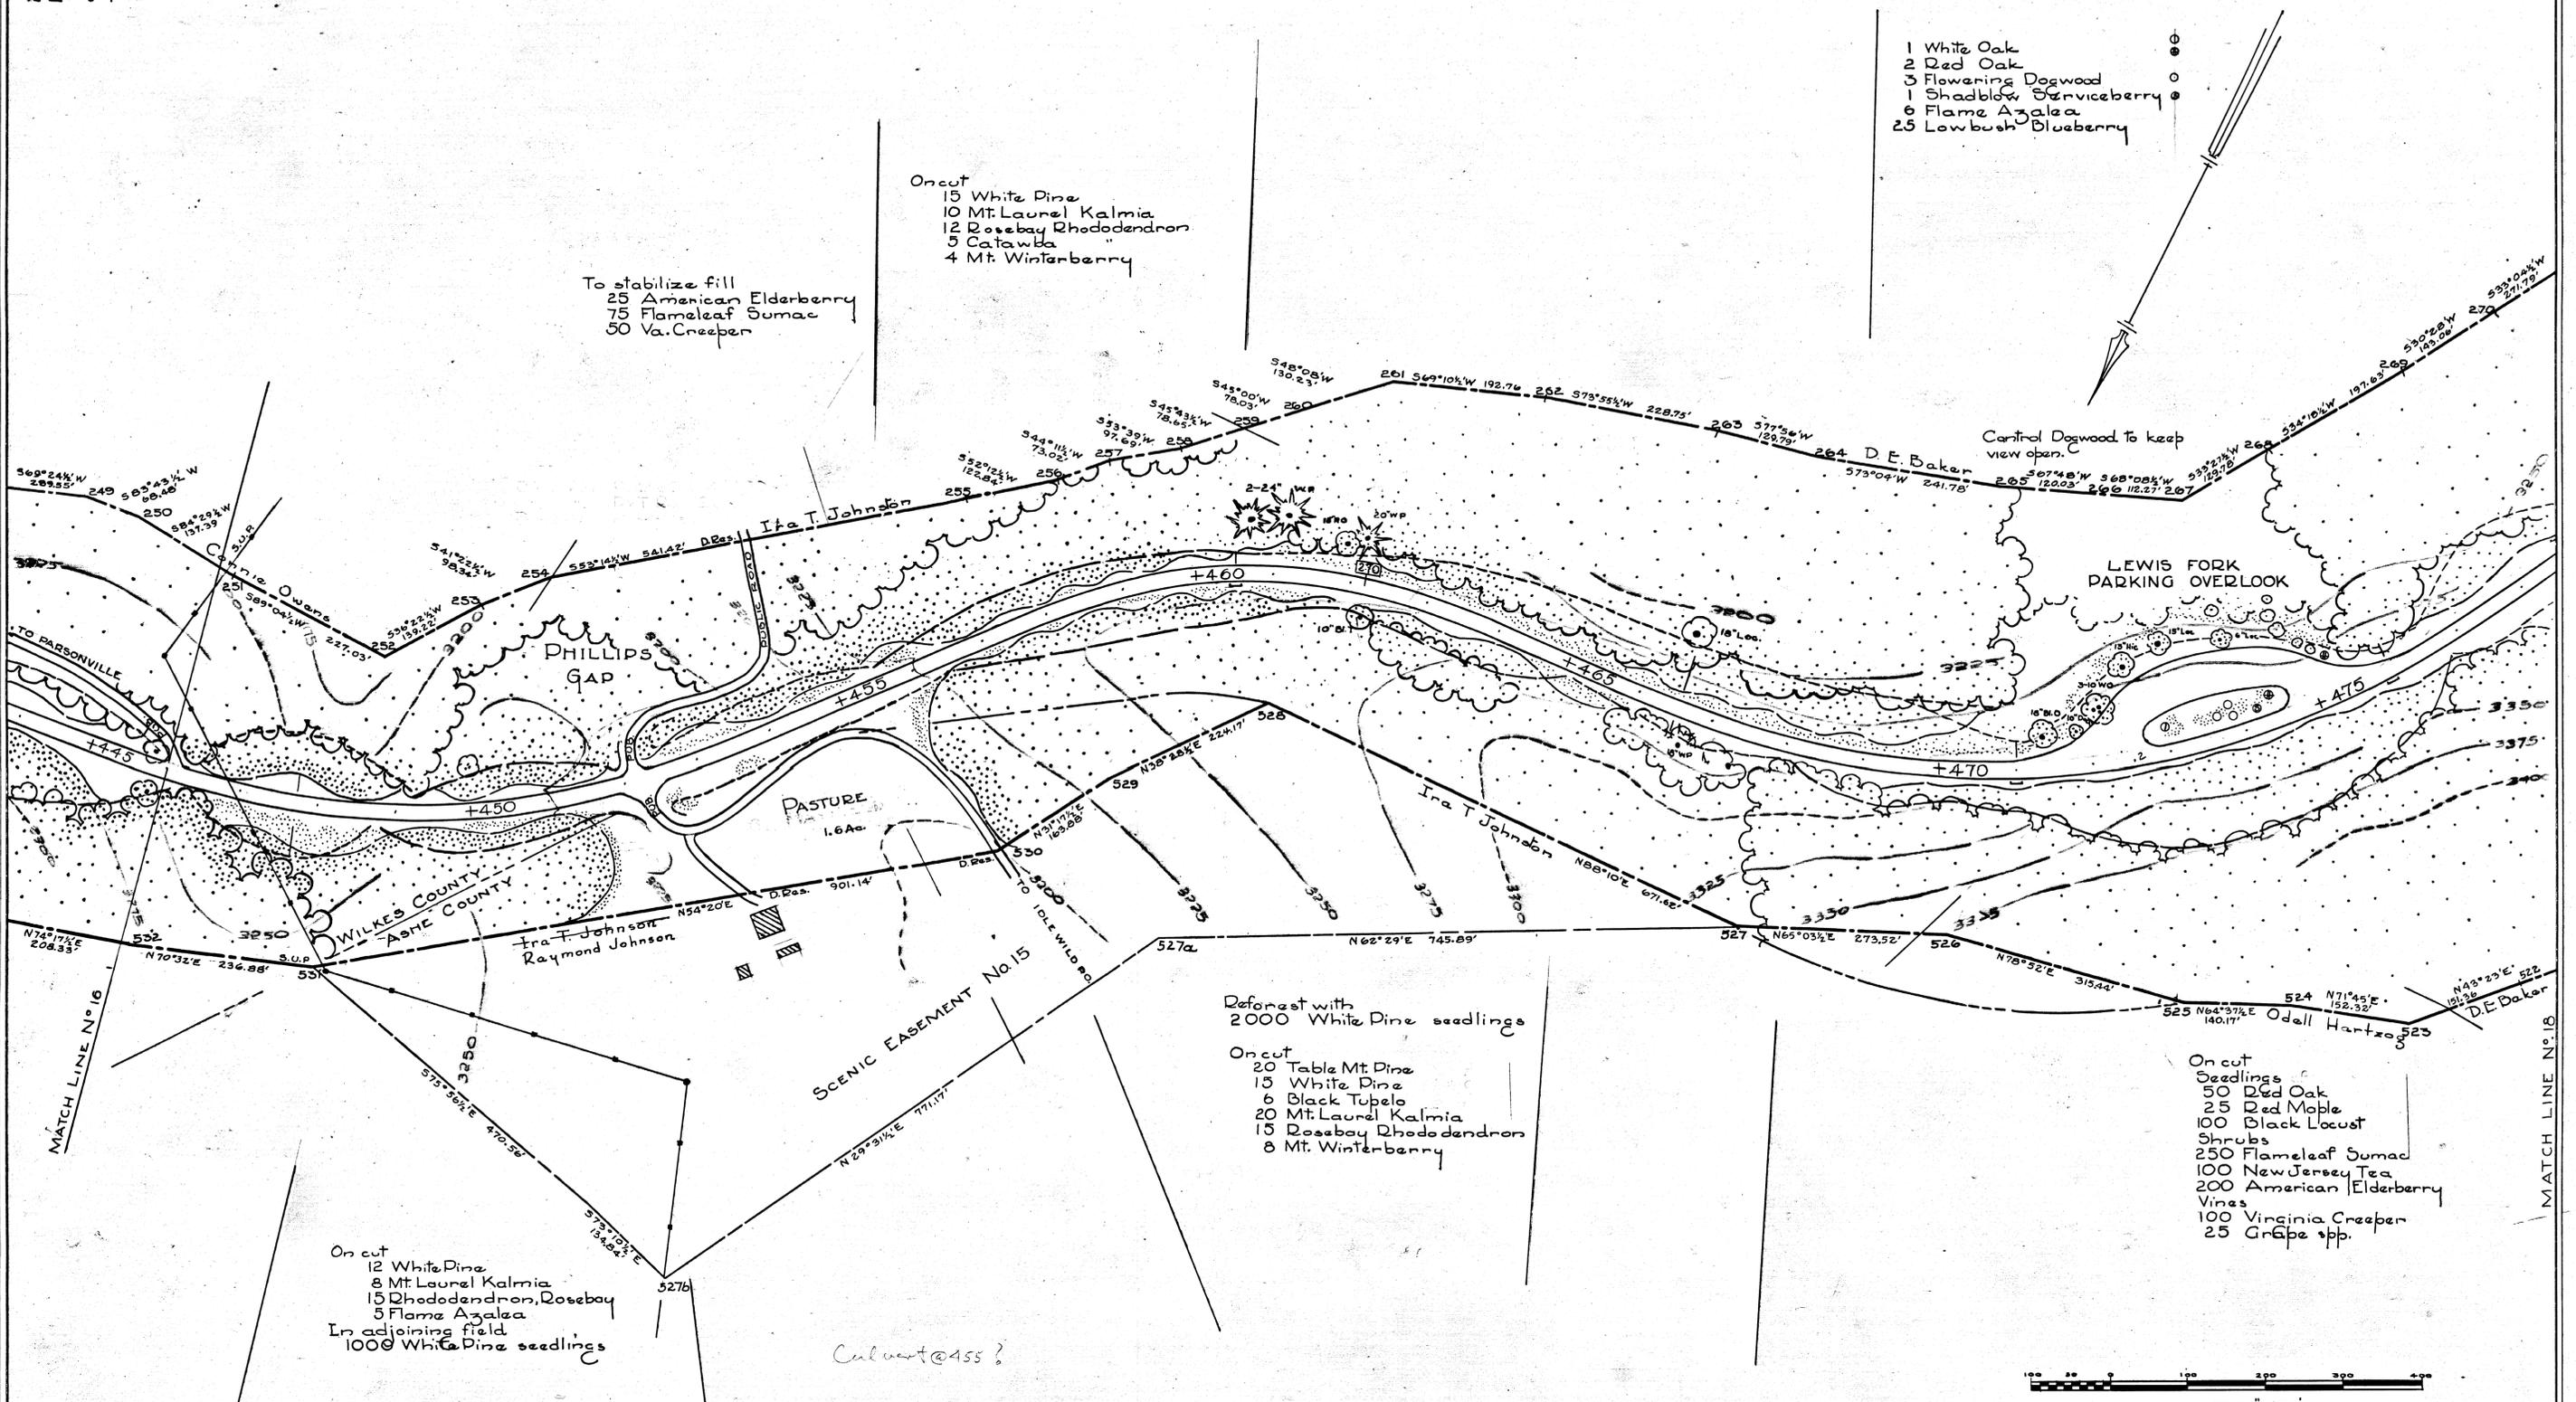

Reforest with
2000 White Pine seedlings

- On cut
- 20 Table Mt. Pine
 - 15 White Pine
 - 6 Black Tupelo
 - 20 Mt. Laurel Kalmia
 - 15 Rosebay Rhododendron
 - 8 Mt. Winterberry

- On cut
- Seedlings
 - 50 Red Oak
 - 25 Red Maple
 - 100 Black Locust
 - Shrubs
 - 250 Flameleaf Sumac
 - 100 New Jersey Tea
 - 200 American Elderberry
 - Vines
 - 100 Virginia Creeper
 - 25 Grape spp.

- On cut
- 12 White Pine
 - 8 Mt. Laurel Kalmia
 - 15 Rhododendron, Rosebay
 - 5 Flame Azalea
- In adjoining field
1000 White Pine seedlings

Culvert @ 455'

DESIGNED BY: A.H.H. 11-20-44
 PLANS AND DESIGN: FORESTRY
 ENGINEERING: HISTORY
 REVIEWED: RESEARCH AND EDUCATION: SANITATION
 RECREATIONAL PLANNING AND STATE COOPERATION
 CLEARED: REGIONAL DIRECTOR



| | | |
|---|--|--|
| RECOMMENDED _____ DATE _____ CHIEF OF PLANNING CONCURRED _____ DATE _____ ACTING SUPERINTENDENT APPROVED _____ DATE _____ DIRECTOR | UNITED STATES DEPARTMENT OF THE INTERIOR NATIONAL PARK SERVICE BRANCH OF PLANS AND DESIGN PREPARED BY ROANOKE, VIRGINIA OFFICE | REGION ONE SHEET 17 OF 29 DRAWING NO. PKY:BR 2E-2051-A |
| | SECTION 2E NAME OF JOB BLUE RIDGE PARKWAY STATION LOCATION NAME OF PARK OR MONUMENT | |
| | BASIC DATA | |


- 1 Red Maple
- 1 Tuliptree
- 4 Mt. Laurel Kalmia
- 2 Rosebay Rho
- 5 Flame Azalea

- 3 Tuliptree
- 8 Flame Azalea
- 50 New Jersey Tea

- 10 Black Locust
- 5 Red Oak
- Red Maple
- 100 Tuliptree
- 75 Flameleaf Sumac
- 50 American Elderberry
- 50 New Jersey Tea
- 10 Grape spp.
- 75 Virginia Creeper

On ledges emphasize
Virginia Creeper
Clematis
Virginia Spiderwort
New Jersey Tea
Fern spp.

Slides occurred Aug. 1940

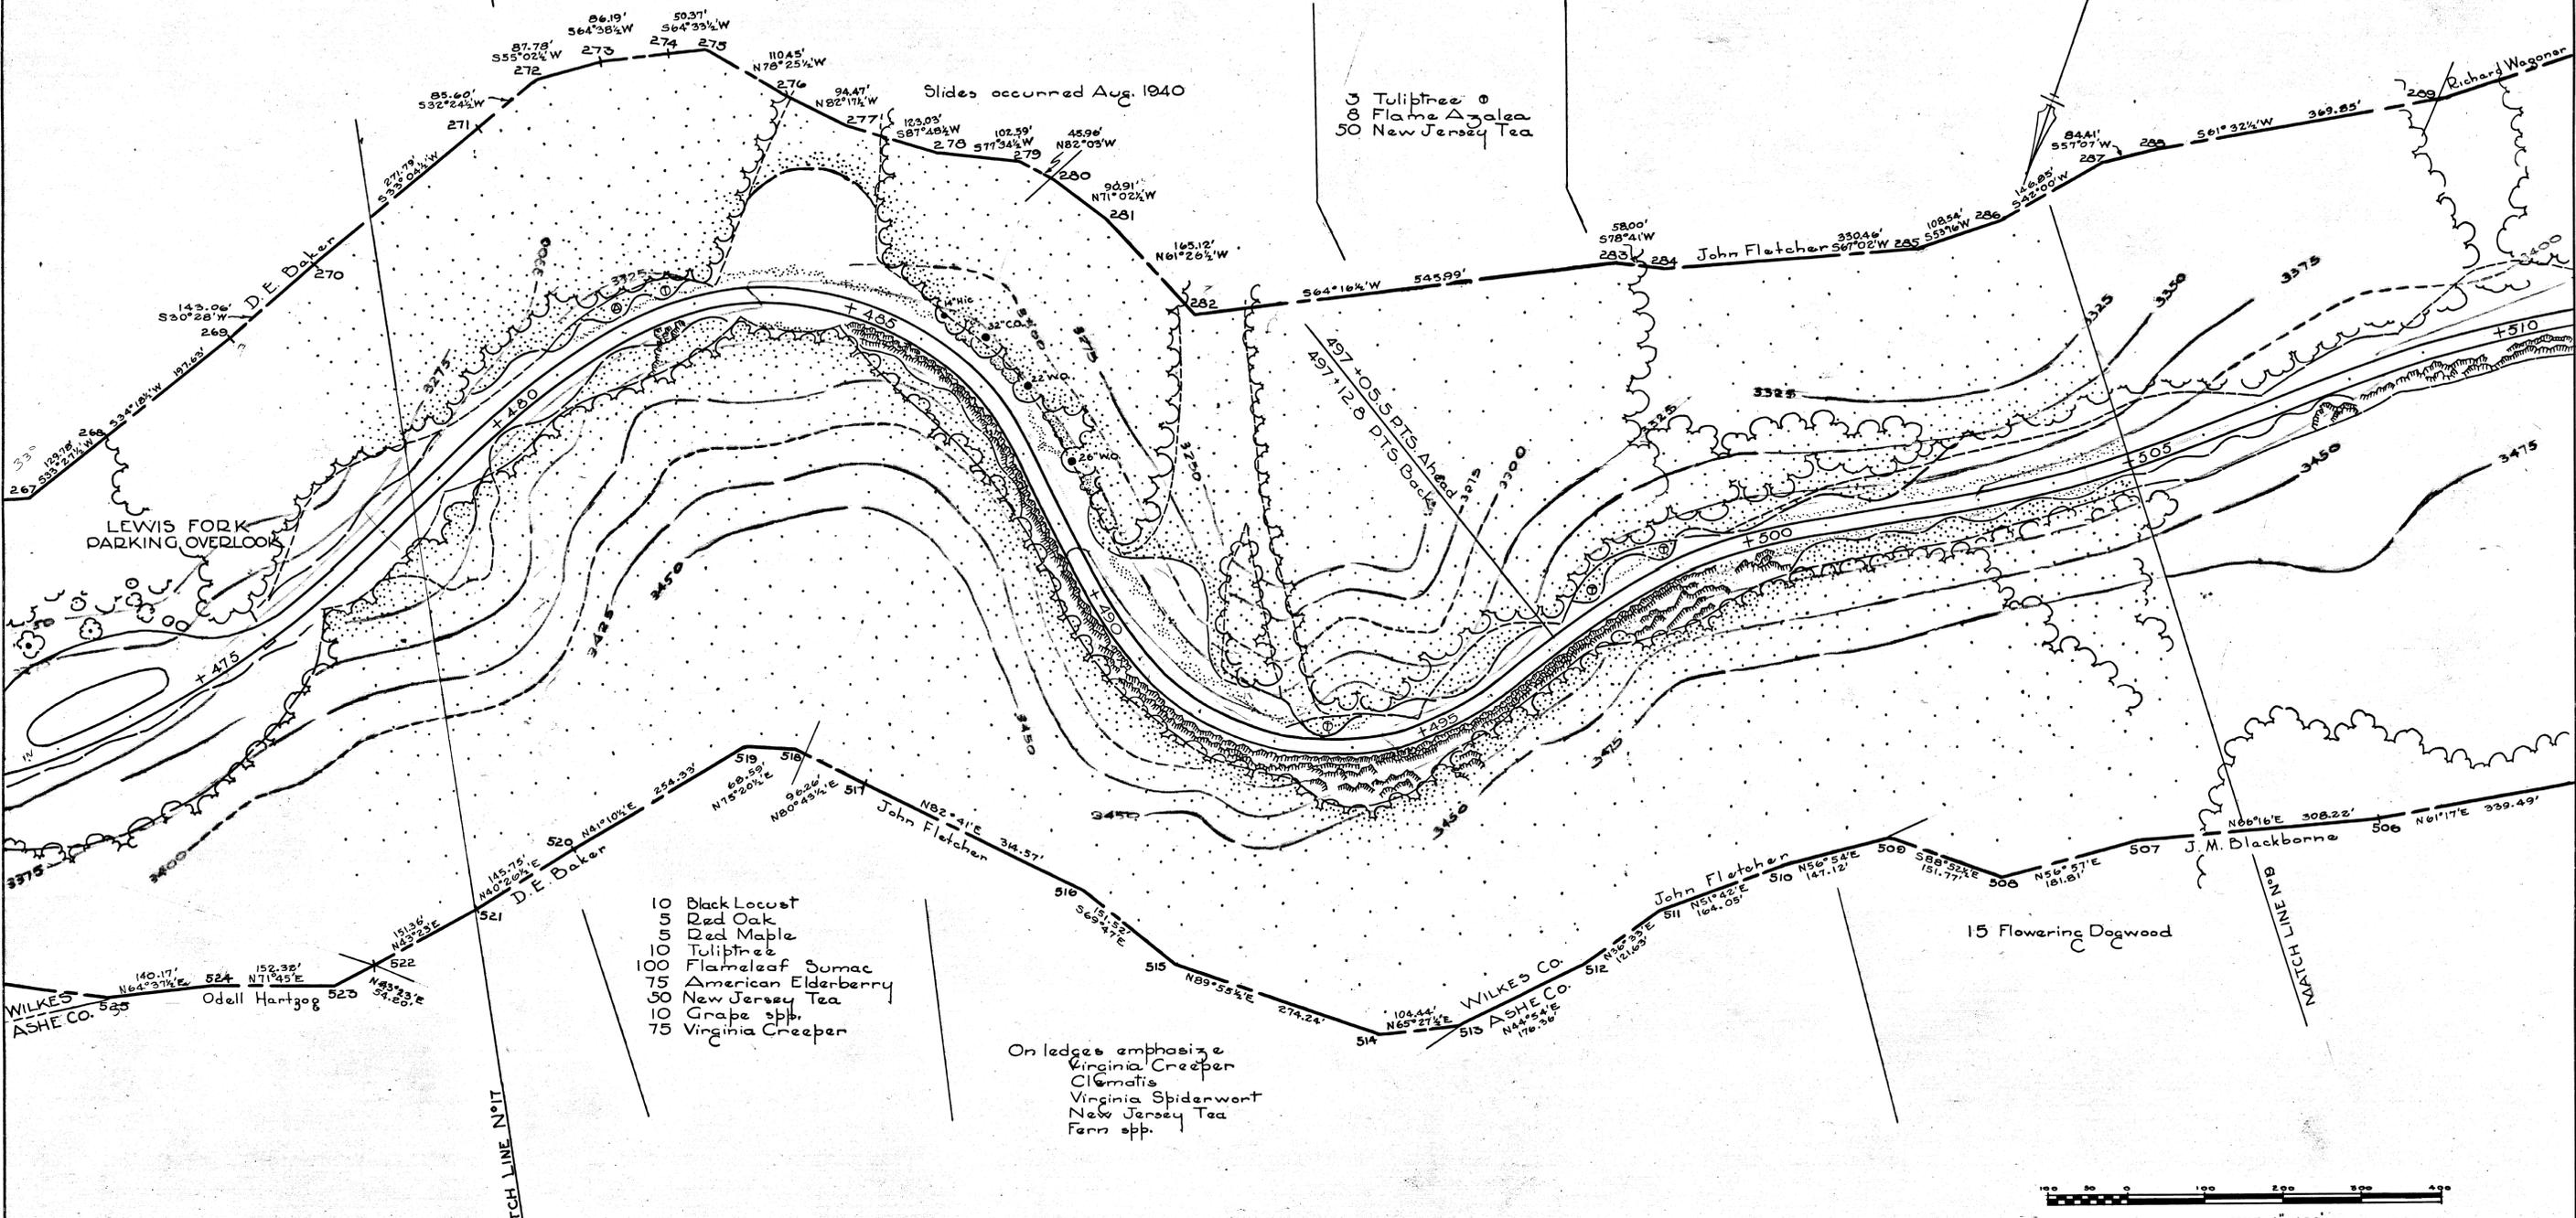

DESIGNED BY: A.H.H. DATE: 10-21-44
 PLANS AND DESIGN: FORESTRY
 ENGINEERING: HISTORY
 REVIEWED: RESEARCH AND EDUCATION: SANITATION
 RECREATIONAL PLANNING AND STATE COOPERATION: REGIONAL DIRECTOR
 CLEARED

BASIC DATA


| | | |
|---|---|---|
| RECOMMENDED _____ DATE _____ CHIEF OF PLANNING CONCURRED _____ DATE _____ ACTING SUPERINTENDENT APPROVED _____ DATE _____ DIRECTOR | UNITED STATES DEPARTMENT OF THE INTERIOR NATIONAL PARK SERVICE BRANCH OF PLANS AND DESIGN ROANOKE, VIRGINIA | REGION ONE SHEET 18 OF 29 DRAWING NO. PKY:BR 2E-2051A |
| | LANDSCAPE AND PLANTING NAME OF JOB: SECTION 2E STATION 478+50-505 LOCATION: BLUE RIDGE PARKWAY NAME OF PARK OR MONUMENT: | |

2E-19

2E-19

On ledges
15 Kalmia, Mt Laurel
25 Catawba Rho
20 Flame Azalea

CLEARED
REVIEWED
DESIGNED BY
A.H.H.
DATE
10-12-44

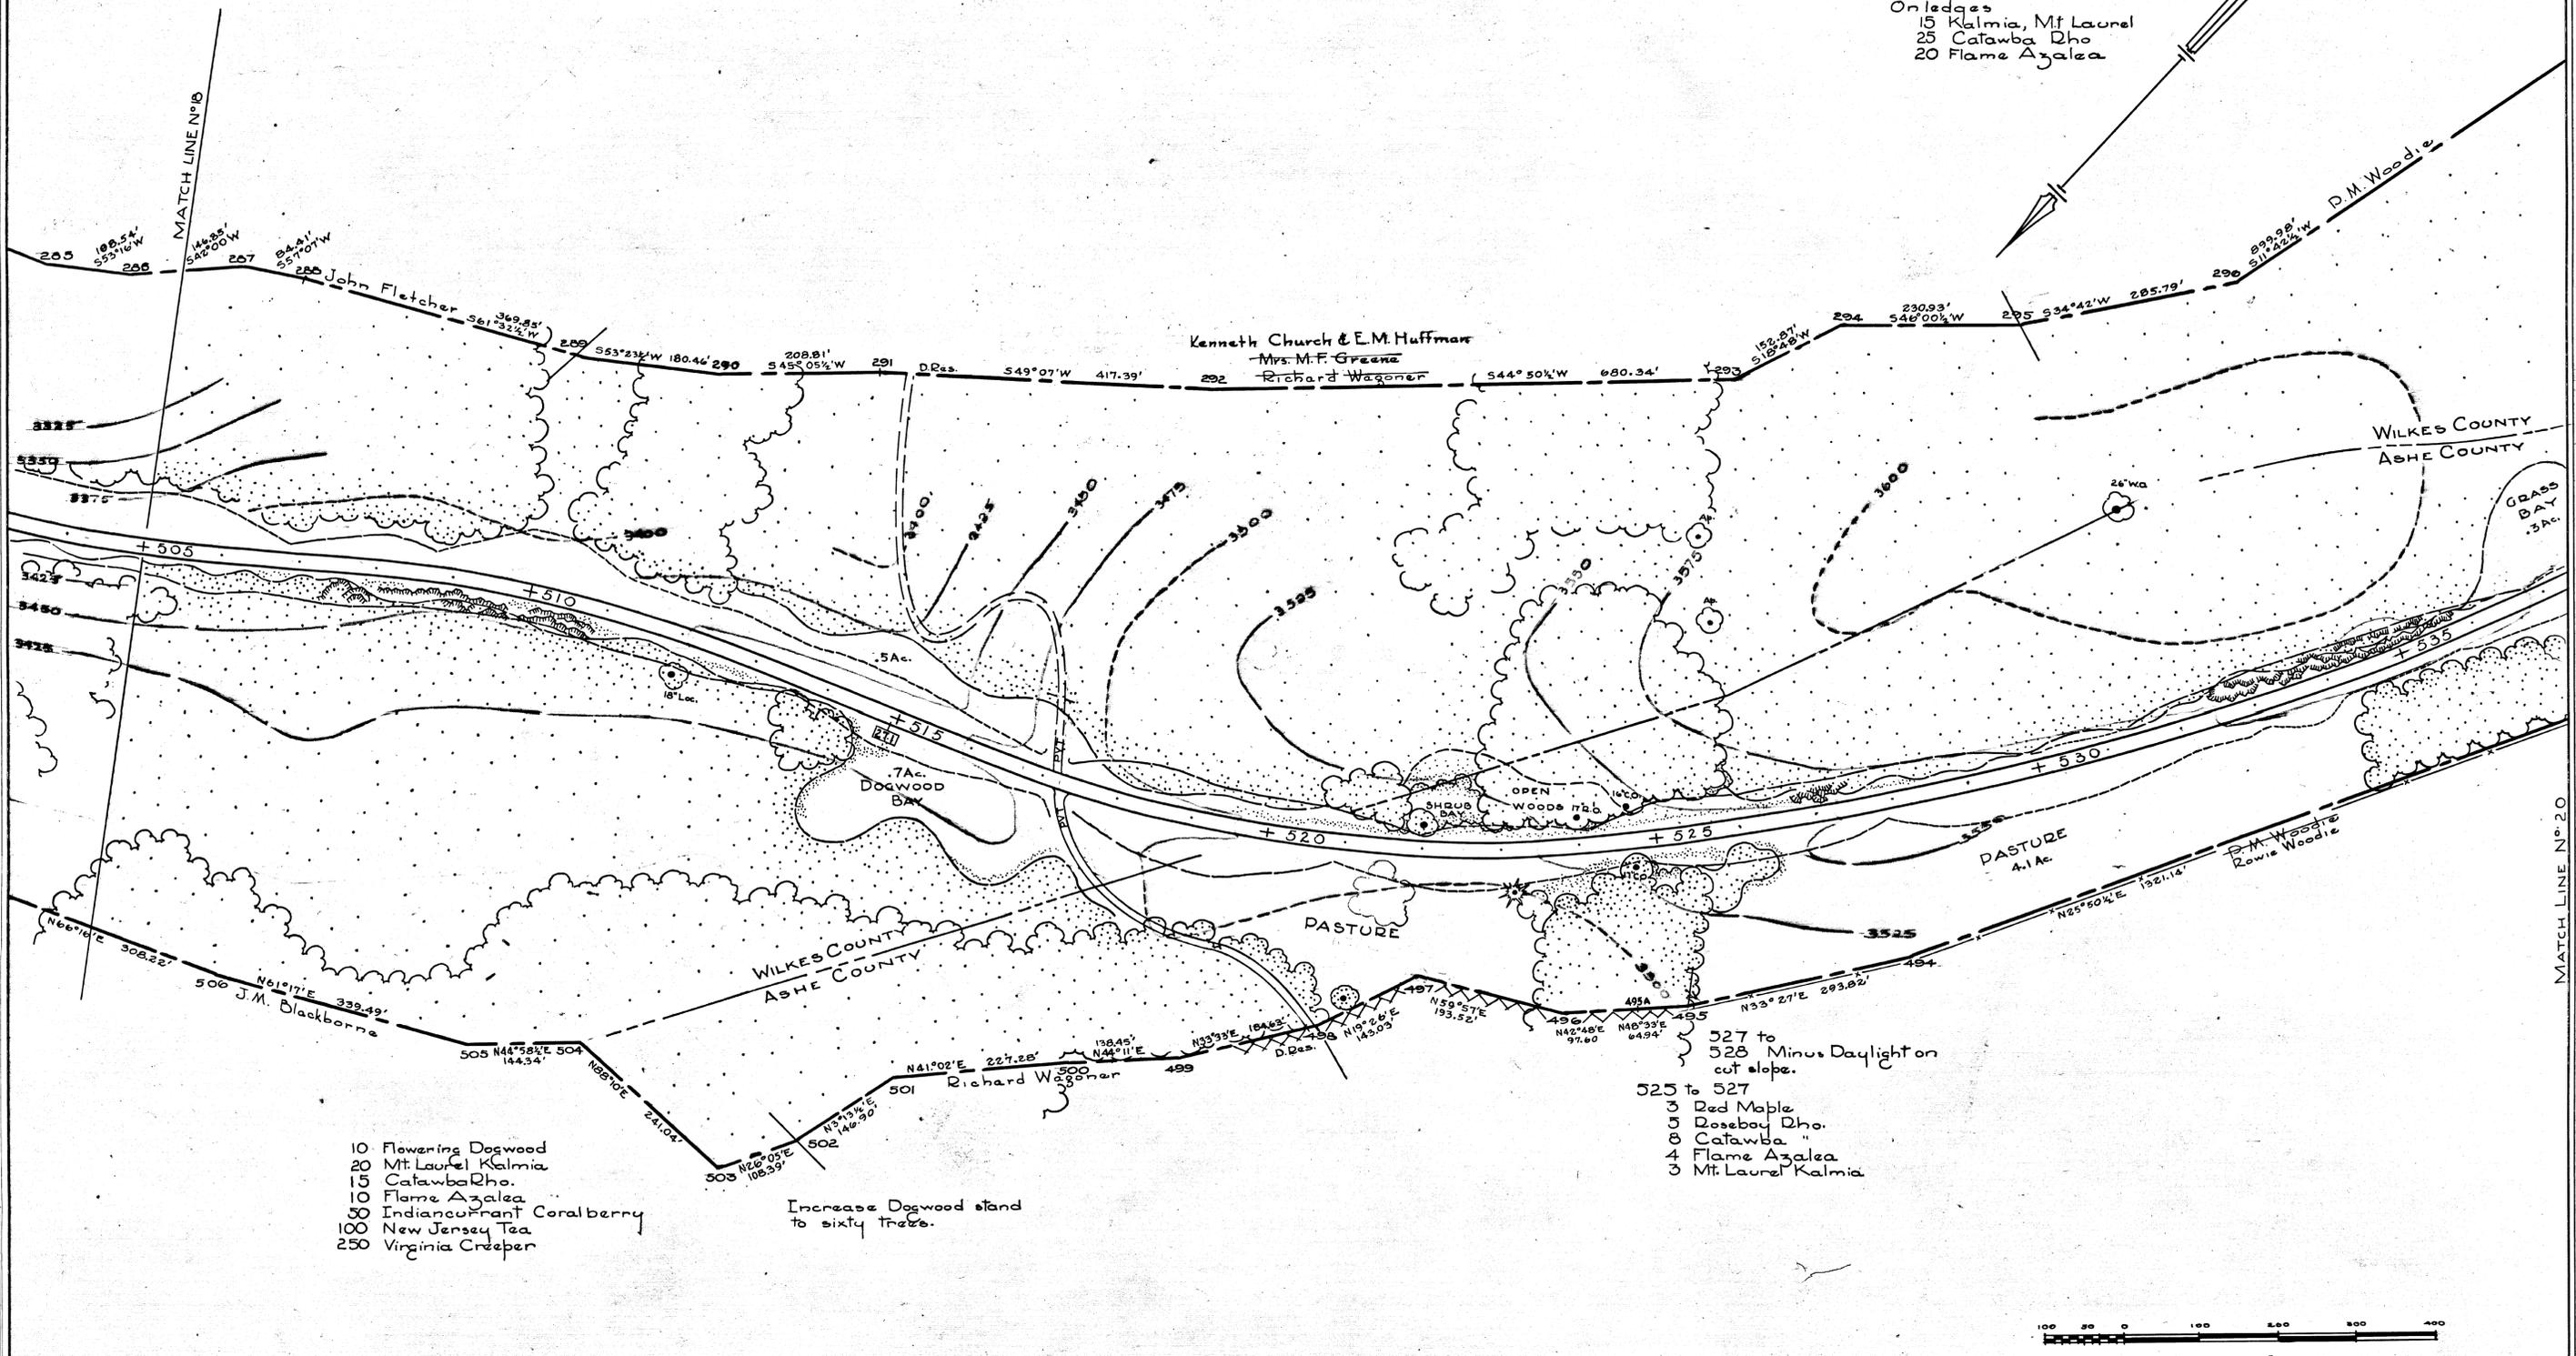

- 10 Flowering Dogwood
- 20 Mt Laurel Kalmia
- 15 Catawba Rho.
- 10 Flame Azalea
- 50 Indiancrown Coralberry
- 100 New Jersey Tea
- 250 Virginia Creeper

Increase Dogwood stand to sixty trees.

- 327 to 328 Minus Daylight on cut slope.
- 325 to 327
 - 3 Red Maple
 - 5 Rosebay Rho.
 - 8 Catawba "
 - 4 Flame Azalea
 - 3 Mt. Laurel Kalmia



| | | |
|---|--|--------------------------------------|
| RECOMMENDED _____ DATE _____ CHIEF OF PLANNING CONCURRED _____ DATE _____ ACTING SUPERINTENDENT APPROVED _____ DATE _____ DIRECTOR | UNITED STATES DEPARTMENT OF THE INTERIOR NATIONAL PARK SERVICE BRANCH OF PLANS AND DESIGN PREPARED BY ROANOKE VIRGINIA OFFICE | REGION I SHEET 19 OF 29 |
| | LANDSCAPE QUANTITIES PLAN NAME OF JOB SECTION 2E LOCATION STATION BLUE RIDGE PARKWAY | |
| | DRAWING NO. PKY BR 2E-2051-A | |

2E-19


TRIM LINE

U.S. GOVERNMENT PRINTING OFFICE 6-712

DESIGNED BY
A.H.H.
DATE
10-12-44

REVIEWED
RESEARCH AND EDUCATION
PLANNING AND STATE COOPERATION
HISTORICAL
FORESTRY
ENGINEERING

CLEARED
REGIONAL DIRECTOR

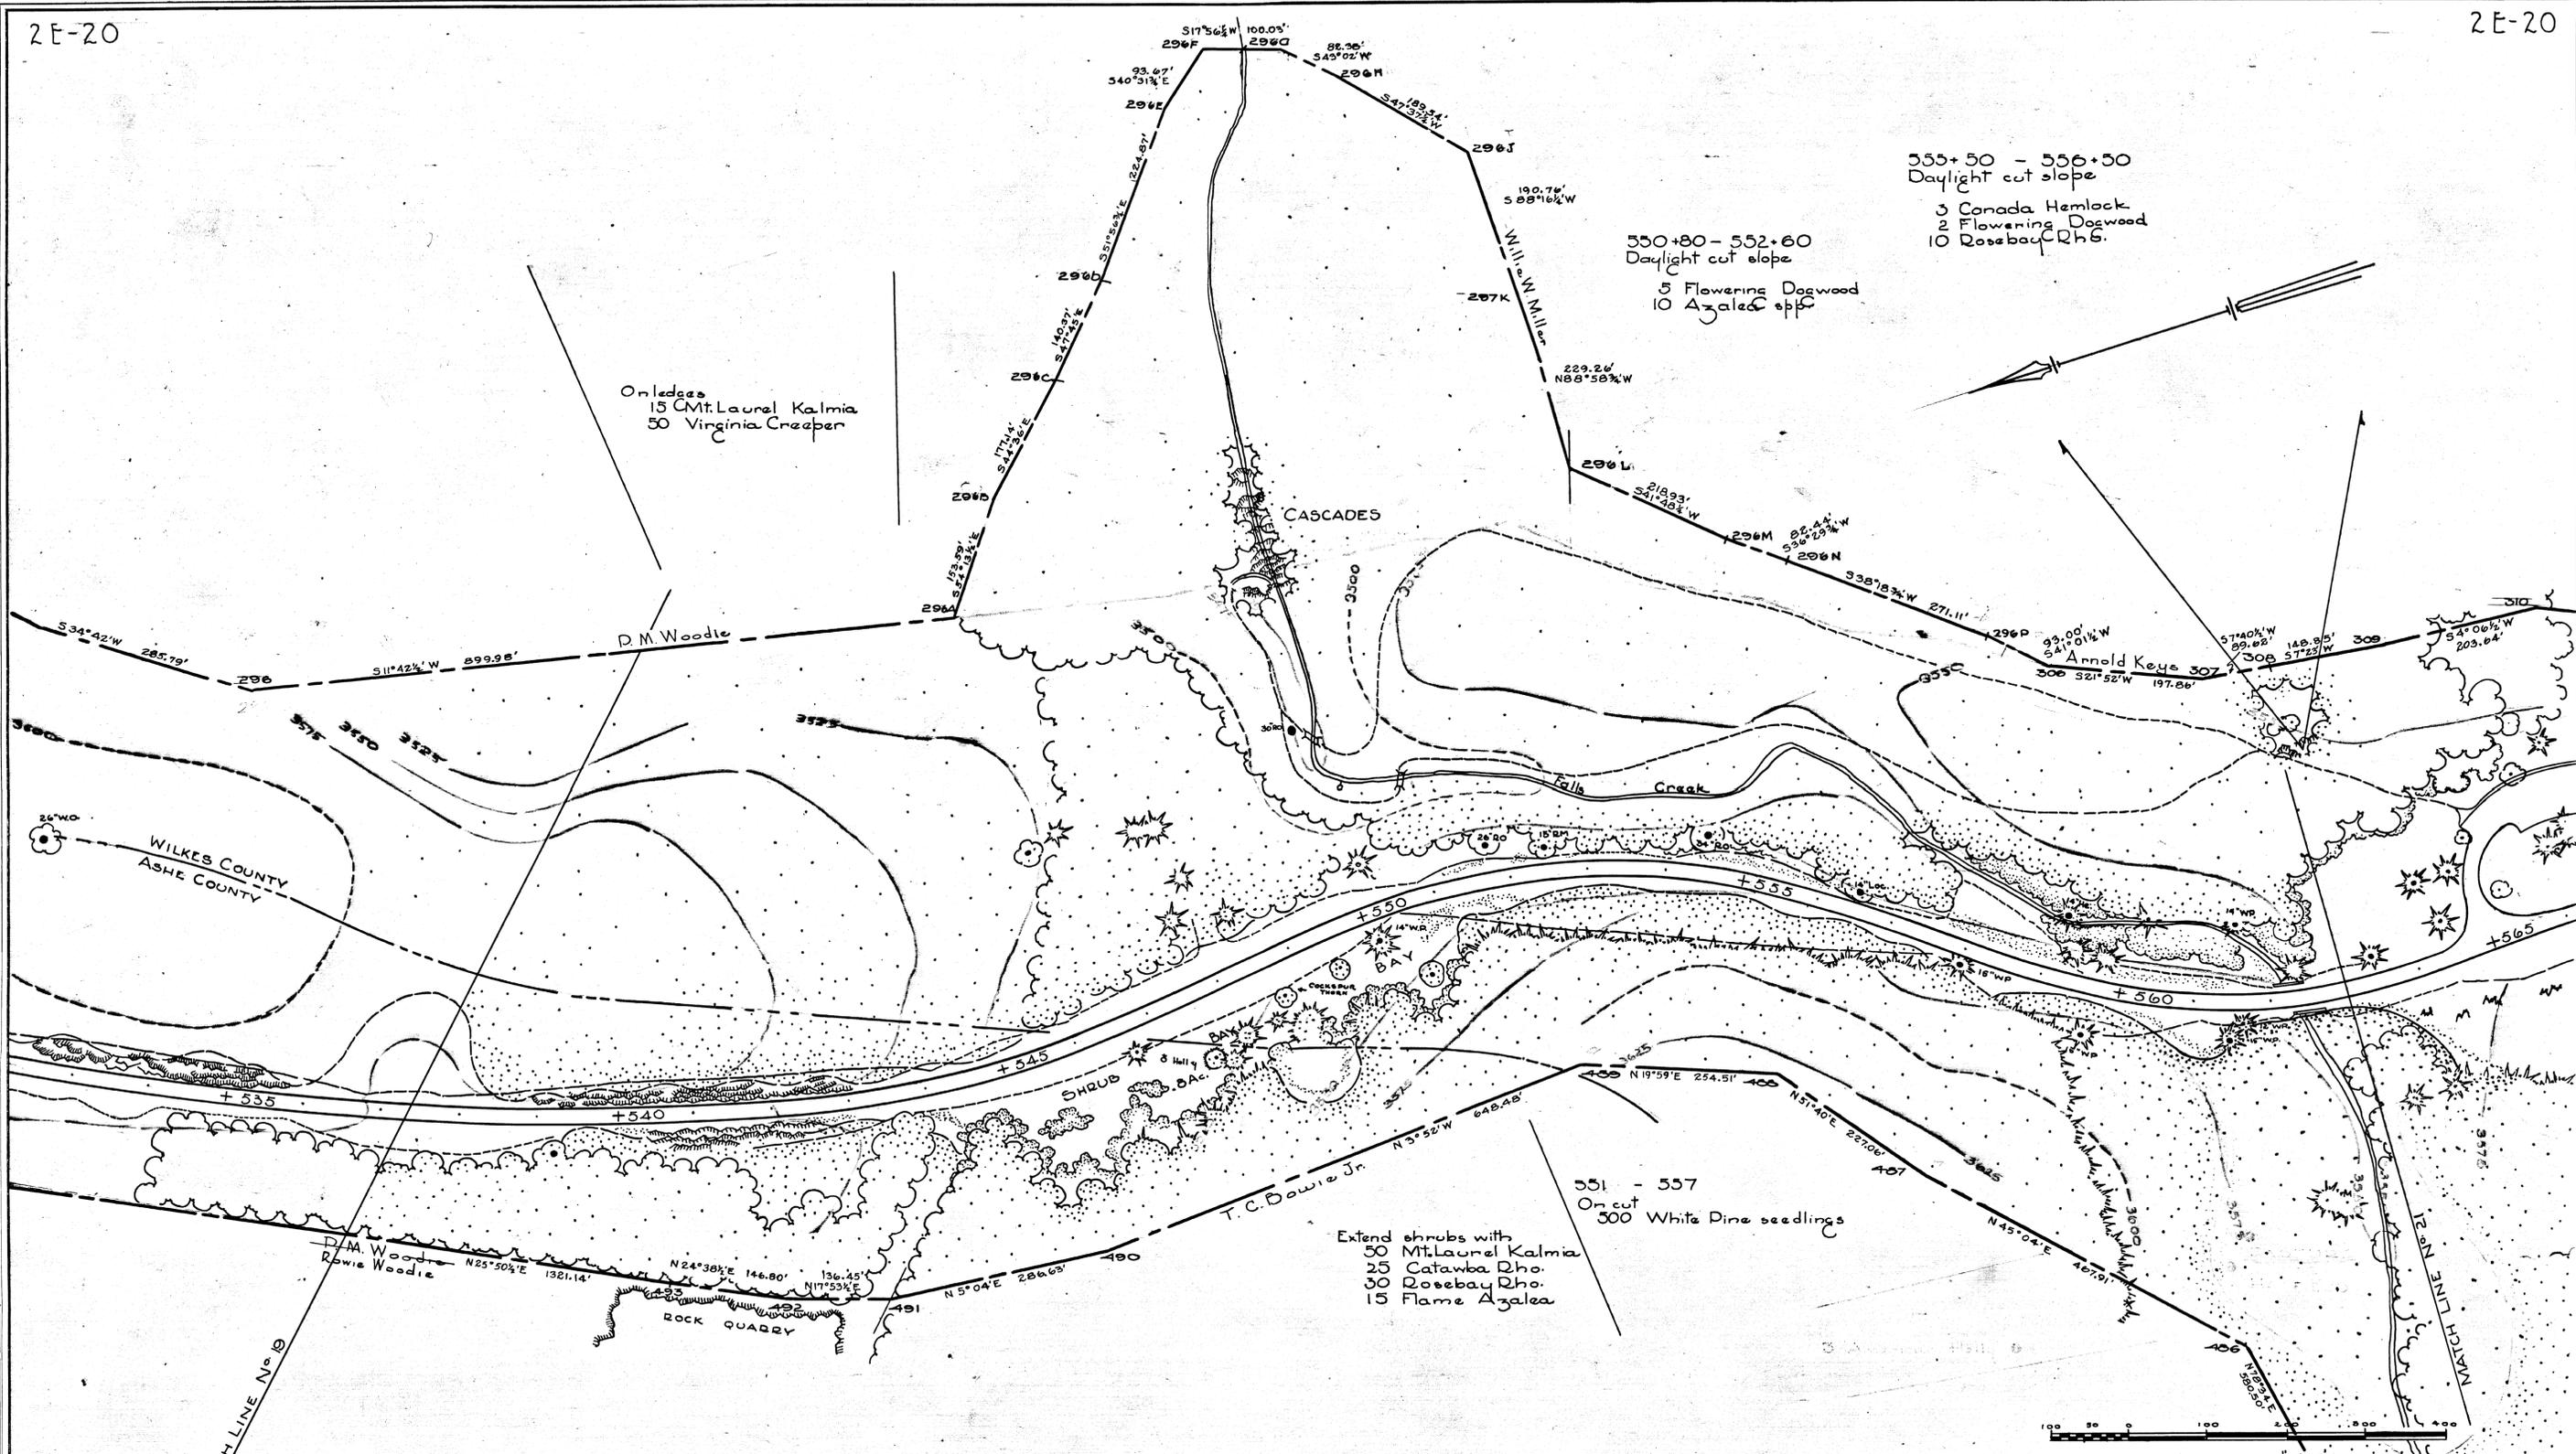

355+50 - 356+50
Daylight cut slope
3 Canada Hemlock
2 Flowering Dogwood
10 Rosebay Rho.

350+80 - 352+60
Daylight cut slope
5 Flowering Dogwood
10 Azalea spp.

351 - 357
On cut
300 White Pine seedlings

On ledges
15 Mt. Laurel Kalmia
50 Virginia Creeper

Extend shrubs with
50 Mt. Laurel Kalmia
25 Catawba Rho.
30 Rosebay Rho.
15 Flame Azalea



| | | | | |
|---|--|---|--|-----------------------------------|
| RECOMMENDED _____ DATE _____ CHIEF OF PLANNING | | UNITED STATES DEPARTMENT OF THE INTERIOR NATIONAL PARK SERVICE BRANCH OF PLANS AND DESIGN PREPARED BY ROANOKE VIRGINIA OFFICE | | REGION I |
| CONCURRED _____ DATE _____ ACTING SUPERINTENDENT | | SECTION 2E LOCATION BLUE RIDGE PARKWAY NAME OF PARK OR MONUMENT | | SHEET 20 OF 29 |
| APPROVED _____ DATE _____ DIRECTOR | | NAME OF JOB STATION 537+35 to 563 | | DRAWING NO. PKY:BR 2E-2051A |

BASIC DATA

6 American Holly
● 1000 GAL. WATER STORAGE TANK.
○ PARKING AREA.

THE CASCADES
PARKING AREA


Slide occurred August 1940

PASTURE
115 Ac.

- 1 Table Mt. Pine
- 13 American Holly
- 100 Catawba Dho
- 75 Flame Azalea
- 200 Flameleaf Sumac
- 100 New Jersey Tea

565 - 570
Control Pine to groups.

Control Pine to groups in
Pasture.

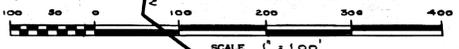

UNITED STATES
DEPARTMENT OF THE INTERIOR
NATIONAL PARK SERVICE
BRANCH OF PLANS AND DESIGN
ROANOKE, VIRGINIA

SECTION 2E
BLUE RIDGE PARKWAY

STATION 565 to 586+20

REGION
ONE
SHEET 21 OF 29
DRAWING NO.
PKY.BR
2E2051-A

RECOMMENDED _____ DATE _____
CHIEF OF PLANNING


CONCURRED _____ DATE _____
ACTING SUPERINTENDENT

APPROVED _____ DATE _____
DIRECTOR

CLEARED
RECREATIONAL PLANNING AND STATE COOPERATION
REVIEWED
RESEARCH AND EDUCATION
DESIGNED BY
PLANS AND DESIGN
PRIORITY
HISTORY
ENGINEERING

2E-22

2E-22

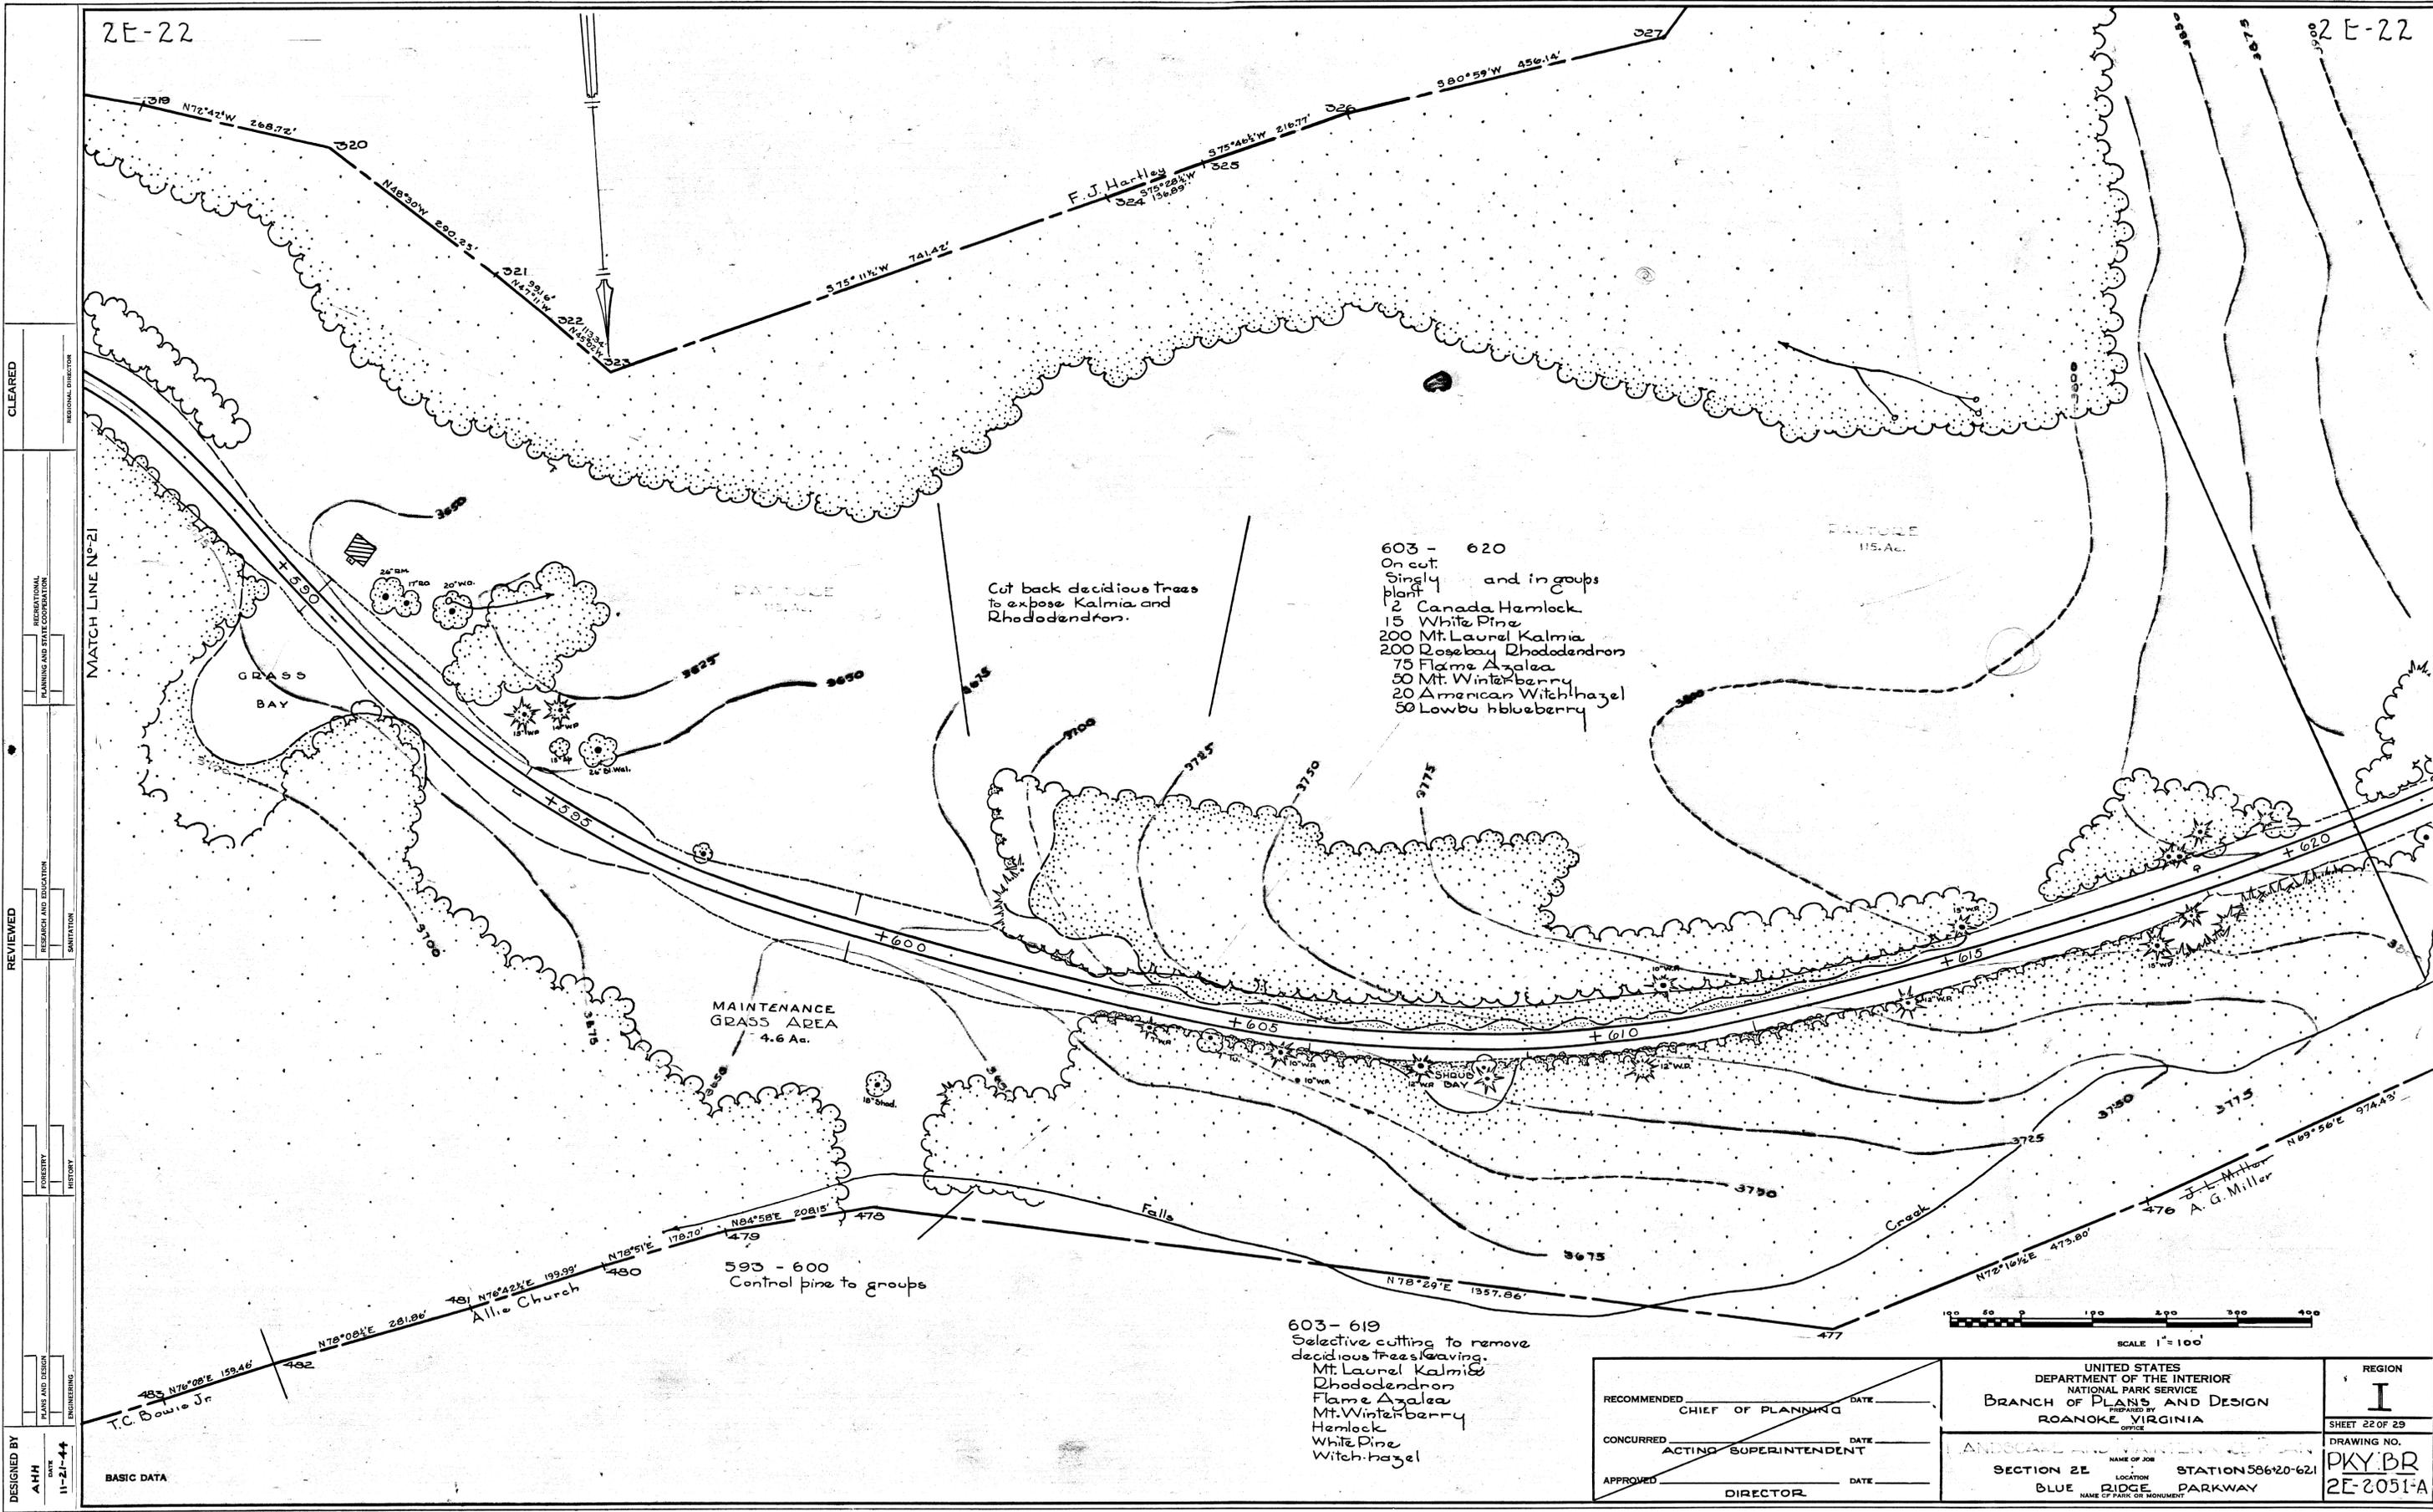

Cut back deciduous trees to expose Kalmia and Rhododendron.

- 603 - 620
 On cut
 plant
 2 Canada Hemlock
 15 White Pine
 200 Mt. Laurel
 200 Rosebay Rhododendron
 75 Flame Azalea
 30 Mt. Winterberry
 20 American Witchhazel
 50 Lowbu hblueberry

MAINTENANCE GRASS AREA
 4.6 Ac.

593 - 600
 Control pine to groups

- 603-619
 Selective cutting to remove deciduous trees leaving:
 Mt. Laurel
 Kalmia
 Rhododendron
 Flame Azalea
 Mt. Winterberry
 Hemlock
 White Pine
 Witch-hazel

FACTURE
 115. Ac.



DESIGNED BY
 A.H.H. DATE 11-21-44
 PLANS AND DESIGN
 T.C. Bowie Jr.
 ENGINEERING
 REVIEWED
 RESEARCH AND EDUCATION
 SANITATION
 RECREATIONAL PLANNING AND STATE COORDINATION
 REGIONAL DIRECTOR
 CLEARED

| | | |
|---|--|---|
| RECOMMENDED _____ DATE _____ CHIEF OF PLANNING | UNITED STATES DEPARTMENT OF THE INTERIOR NATIONAL PARK SERVICE BRANCH OF PLANS AND DESIGN ROANOKE VIRGINIA OFFICE | REGION I SHEET 22 OF 25 |
| CONCURRED _____ DATE _____ ACTING SUPERINTENDENT | SECTION 2E LOCATION BLUE RIDGE PARKWAY NAME OF PARK OR MONUMENT | DRAWING NO. PKY BR 2E-2051-A |
| APPROVED _____ DATE _____ DIRECTOR | ANDREAS AND VAN DER... NAME OF JOB STATION 586+20-621 PREPARED BY J. L. Miller A. G. Miller | |

2E-22

2E-23

WATAUGA Co.
WILKES Co.

MATCH LINE N° 24.

2E-23

ASHE COUNTY
WILKES COUNTY

CLEARED

RECREATIONAL PLANNING AND STATE COOPERATION

REVIEWED

RESEARCH AND EDUCATION

PLANNING AND EDUCATION

DESIGNED BY

A.H.H.

DATE

11-22-44

BASIC DATA



PASTURE
11.6 Ac.
Control Ring to groups.

PASTURE
9. Ac.

- 622 - 628 R&L
- 1 Flowering Dogwood
 - 20 Mt. Laurel Kalmia
 - 25 Catawba Rhododendron
 - 15 Rosebay Rhododendron
 - 20 Flame Azalea
 - 10 Mt. Winterberry



| | | |
|---|--|---|
| RECOMMENDED _____ DATE _____ CHIEF OF PLANNING | UNITED STATES DEPARTMENT OF THE INTERIOR NATIONAL PARK SERVICE BRANCH OF PLANS AND DESIGN ROANOKE VIRGINIA OFFICE | REGION I |
| CONCURRED _____ DATE _____ ACTING SUPERINTENDENT | SECTION 2E BLUE RIDGE PARKWAY NAME OF PARK OR MONUMENT | SHEET 23 OF 29 |
| APPROVED _____ DATE _____ DIRECTOR | STATION 621-639+40 LOCATION | DRAWING NO. PKY BR 2E-2051-A |

2E-23

2E-24

2E-24

- On cut and edge of proposed bay:
- 4 Carolina Hemlock
 - 1 Canada
 - 5 Flowering Dogwood
 - 13 Catawba Rhodo.
 - 8 Mt. Laurel Kalmia
 - 12 Flame Azalea
 - 4 Mt. Winterberry

- On fill:
- 50 Am. Elderberry
 - 75 Sweet fern
 - 10 Mt. Winterberry
- On fill:
- 1 Red Maple (high-head)
 - 50 Am. Elderberry
 - 10 Flame Azalea
 - 50 Virginia Creeper

- 2 White Pine
- 1 Canada Hemlock
- 1 Shellbark Hickory
- 1 Red Maple
- 1 Red Oak
- 10 Mt. Laurel Kalmia
- 5 Mt. Winterberry


- White Oak
- Carolina Hemlock
- White Pine
- American Holly
- Shellbark Hickory
- Red Oak
- 15 Mt. Laurel Kalmia
- 10 Catawba Rhod.
- 5 Flame Azalea
- 4 Mt. Winterberry

Build up dropinlet and grade fill into natural slope.

- On woods edge of bay:
- 5 Carolina Hemlock
 - 3 Canada
 - 2 White Pine
 - 2 Dogwood
 - 15 Flame Azalea

- 644 - 654
- 2 Canada Hemlock
 - 5 Carolina
 - 1 White Pine
 - 1 Shellbark Hickory
 - 1 Red Oak
 - 3 Red Maple
 - 6 Flowering Dogwood
 - 40 Catawba Rhododendron
 - 25 Mt. Laurel Kalmia
 - 30 Flame Azalea

15-Ac. PASTURE
Central Pine to groups

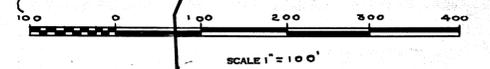

DESIGNED BY
A.H.H.
11-22-44

PLANS AND DESIGN
ENGINEERING

FOR
HISTORY

REVIEWED
RESEARCH AND EDUCATION
SANITATION

CLEARED
REGIONAL DIRECTOR

RECOMMENDED _____ DATE _____
CHIEF OF PLANNING

CONCURRED _____ DATE _____
ACTING SUPERINTENDENT

APPROVED _____ DATE _____
DIRECTOR

UNITED STATES
DEPARTMENT OF THE INTERIOR
NATIONAL PARK SERVICE
BRANCH OF PLANS AND DESIGN
ROANOKE, VIRGINIA

SECTION 2E
BLUE RIDGE PARKWAY

STATION 63740-66630
NAME OF PARK OR MONUMENT

REGION
I

SHEET 24 OF 28

DRAWING NO.
PKY BR
2E-2051-A

2E-24

TRIM LINE

TRIM LINE

2E-25

MATCH LINE N° 25

2E-25

- 668 - 678
- 1 White Pine
 - 4 American Holly
 - 5 Flowering Dogwood
 - 6 Mt. Winterberry
 - 10 Flame Azalea

HAYFIELD 4.7 Ac.

SCENIC EASEMENT No. 14

- 4 American Holly
- 4 Flowering Dogwood

- 5 White Pine
- American Holly
- Flowering Dogwood
- 25 Mt. Laurel Kalmia
- 15 Rosebay Rhododendron
- 8 Mt. Winterberry
- 10 Common Deerberry



SCALE 1" = 100'

DESIGNED BY A.H.H. 11-24-44
 PLANS AND DESIGN
 FORESTRY
 HISTORY
 REVIEWED RESEARCH AND EDUCATION PLANNING AND STATE COOPERATION REGIONAL DIRECTOR
 CLEARED

RECOMMENDED _____ DATE _____
 CHIEF OF PLANNING

CONCURRED _____ DATE _____
 ACTING SUPERINTENDENT

APPROVED _____ DATE _____
 DIRECTOR

UNITED STATES
 DEPARTMENT OF THE INTERIOR
 NATIONAL PARK SERVICE
 BRANCH OF PLANS AND DESIGN
 ROANOKE, VIRGINIA

LANDSCAPE AND MAINTENANCE PLAN
 NAME OF JOB
 SECTION 2E STA 666+0-683+0
 BLUE RIDGE PARKWAY
 NAME OF PARK OR MONUMENT

REGION
I
 SHEET 25 OF 29
 DRAWING NO.
PKY. BR
 2E-2051-A

2E-25


TRIM LINE

U.S. GOVERNMENT PRINTING OFFICE 8-5712

CLEARED
REVIEWED
DESIGNED BY
AHH
12-20-44

REGIONAL DIRECTOR
RECREATIONAL PLANNING AND STATE COOPERATION
RESEARCH AND EDUCATION
FORESTRY
ENGINEERING

BASIC DATA

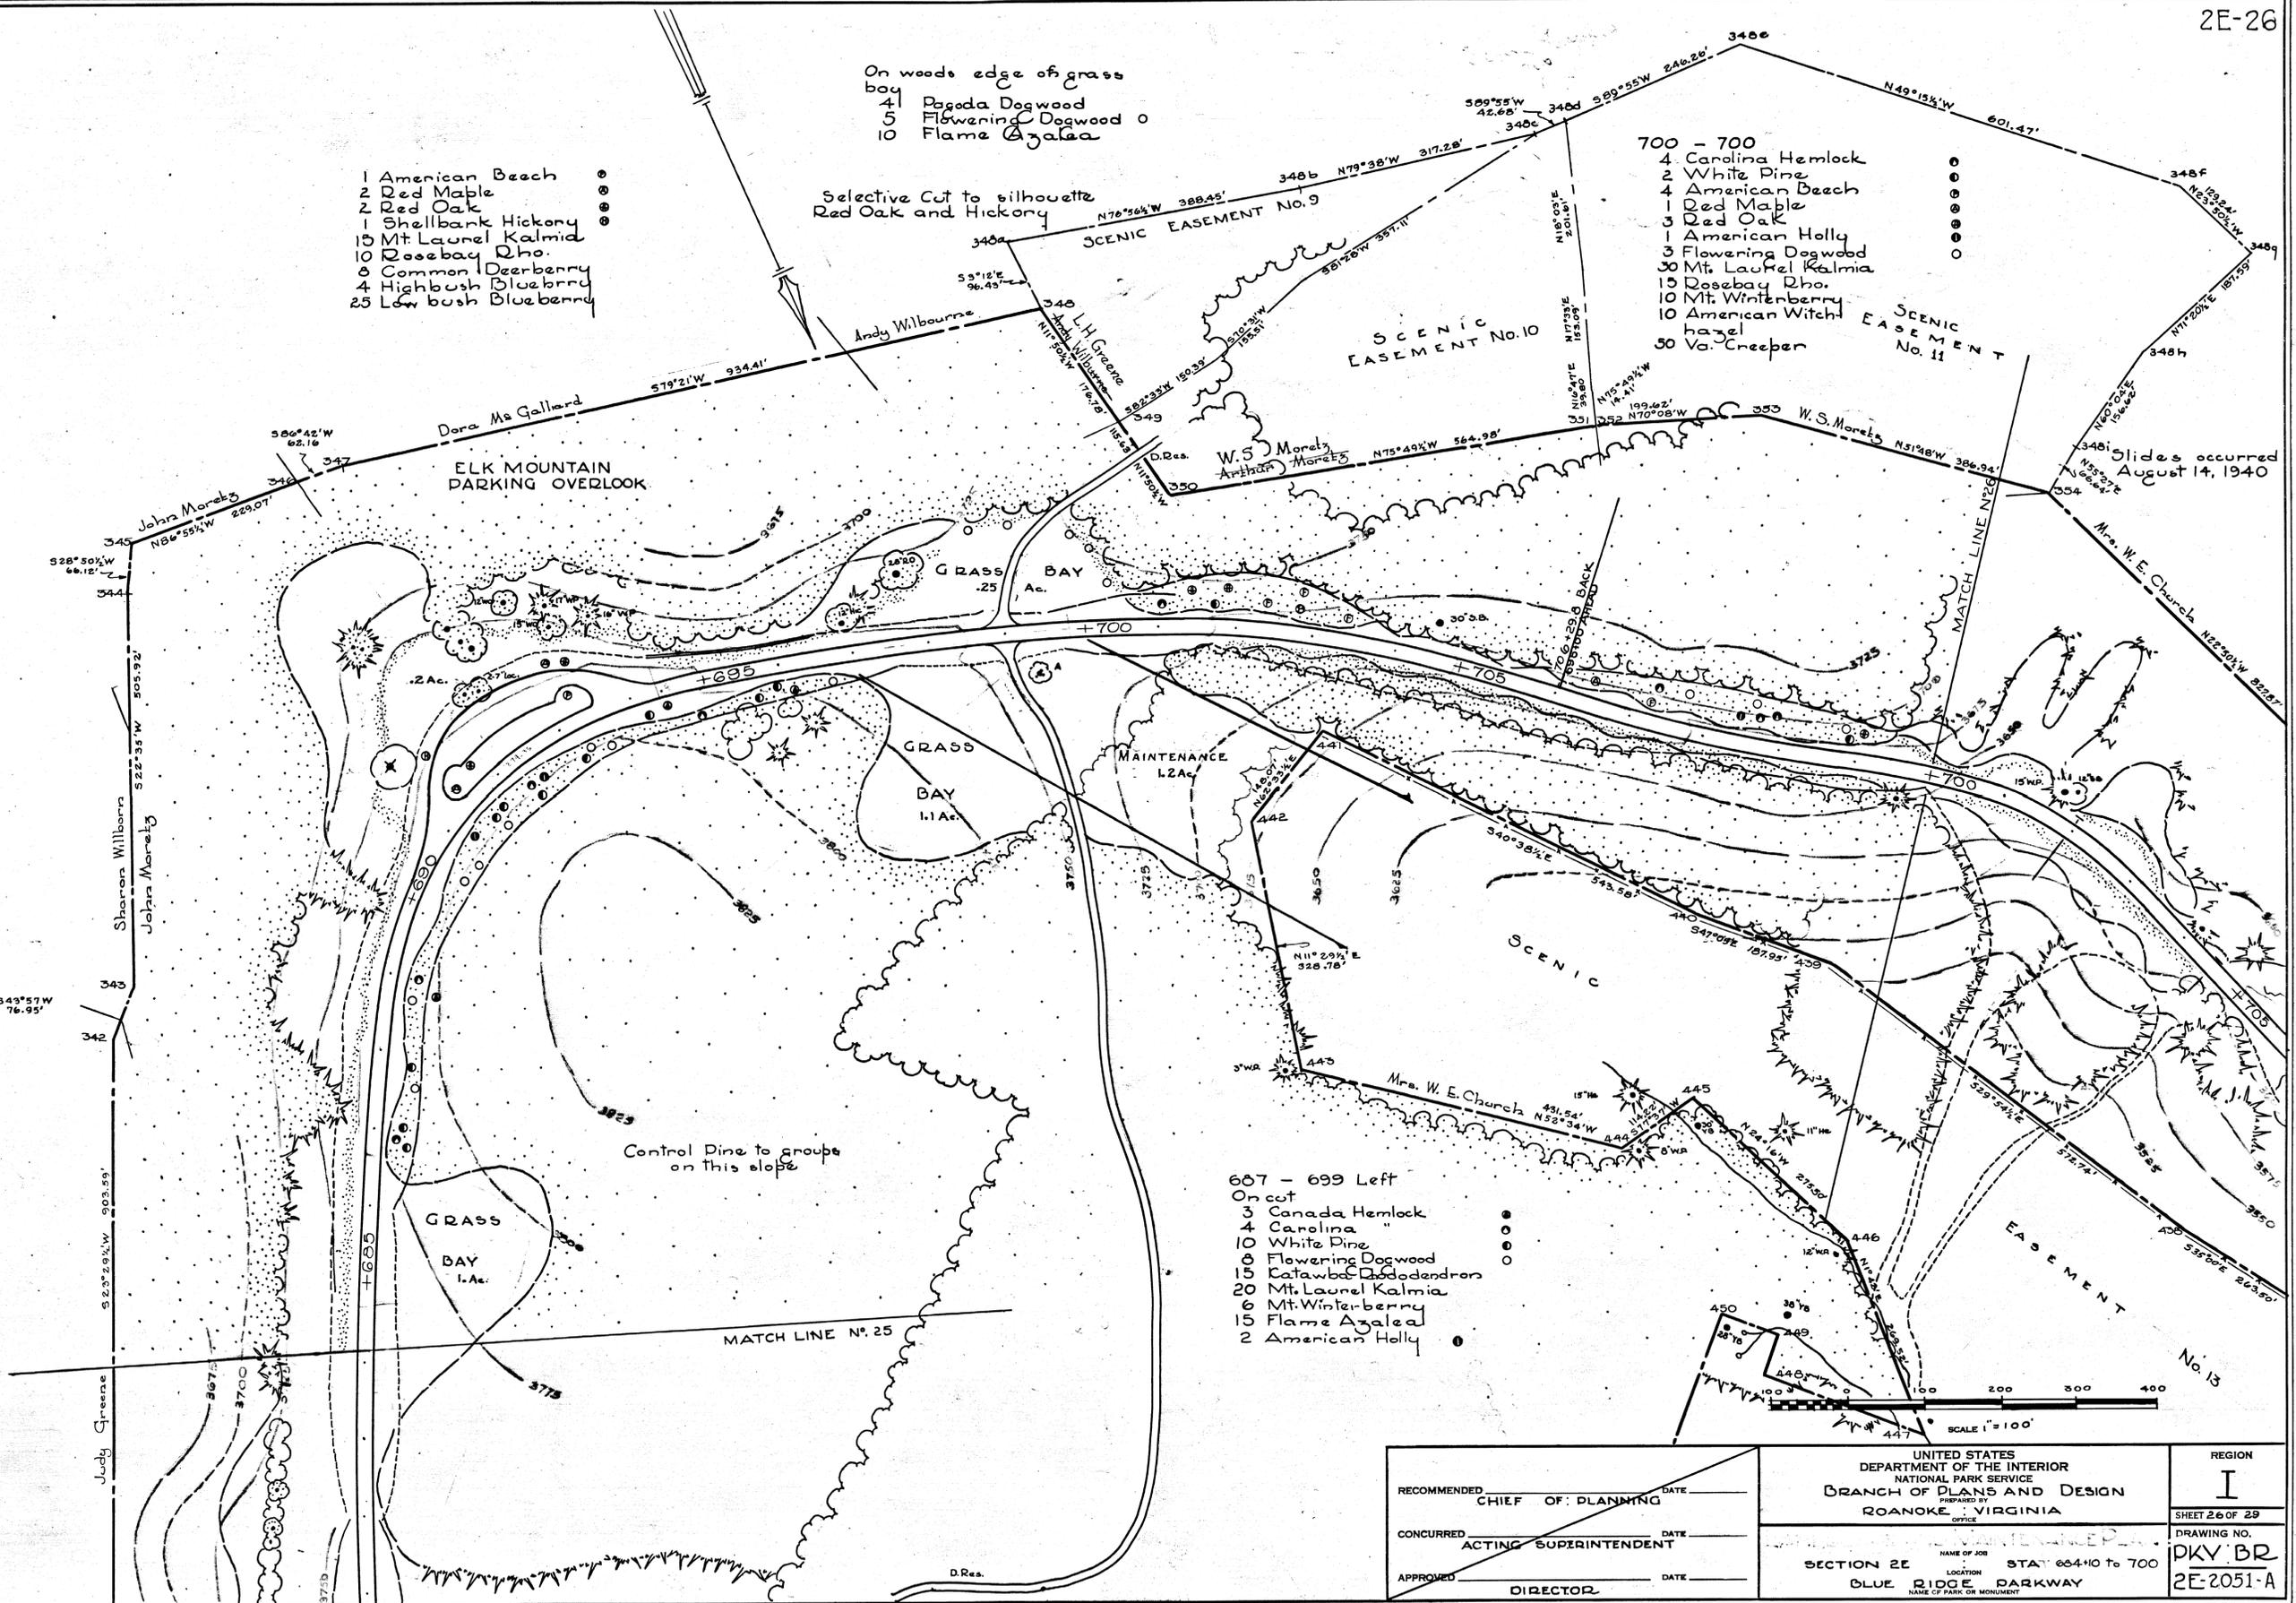

- 1 American Beech
- 2 Red Maple
- 2 Red Oak
- 1 Shellbank Hickory
- 15 Mt. Laurel Kalmia
- 10 Rosebay Rho.
- 6 Common Deerberry
- 4 High bush Blueberry
- 25 Low bush Blueberry

- On woods edge of grass bay
- 4 Dogwood
 - 5 Flowering Dogwood
 - 10 Flame Azalea

- 700 - 700
- 4 Carolina Hemlock
 - 2 White Pine
 - 4 American Beech
 - 1 Red Maple
 - 3 Red Oak
 - 1 American Holly
 - 3 Flowering Dogwood
 - 30 Mt. Laurel Kalmia
 - 15 Rosebay Rho.
 - 10 Mt. Winterberry
 - 10 American Witch hazel
 - 50 Va. Creeper

- 687 - 699 Left
- On cut
 - 3 Canada Hemlock
 - 4 Carolina
 - 10 White Pine
 - 8 Flowering Dogwood
 - 15 Katawba Dogodendron
 - 20 Mt. Laurel Kalmia
 - 6 Mt. Winterberry
 - 15 Flame Azalea
 - 2 American Holly

| | | | |
|--|------|--|------------------------------------|
| RECOMMENDED CHIEF OF PLANNING | DATE | UNITED STATES DEPARTMENT OF THE INTERIOR NATIONAL PARK SERVICE BRANCH OF PLANS AND DESIGN PREPARED BY ROANOKE, VIRGINIA OFFICE | REGION I |
| CONCURRED ACTING SUPERINTENDENT | DATE | | SHEET 26 OF 29 |
| APPROVED DIRECTOR | DATE | | DRAWING NO. PKY BR 2E-2051-A |
| SECTION 2E LOCATION BLUE RIDGE PARKWAY NAME OF PARK OR MONUMENT | | NAME OF JOB STATE 664-10 TO 700 LOCATION | |

2E-27

2E-27

711 - 729
 On cut. As framework
 plant
 200 White Pine 2-3'
 50 Pitch Pine 2-3'
 100 Can. Hemlock 2-3'
 50 Can. " 2-3'
 Seedlings one per 25'
 4000 White Pine
 1500 Pitch Pine
 200 Canada Hemlock
 100 Carolina "
 200 Red Oak
 400 Sweet Birch

8 Canada Hemlock
 10 White Pine
 5 Flowering Dogwood
 25 Catawba Rhododendron
 10 Mt Laurel Kalmia
 8 Flame Azalea
 10 Mt. Winterberry

On cut slope
 400 White Pine seedlings
 200 Canada Hem. " C
 100 Sweet Birch "

200 White Pine seedlings
 50 Canada Hem. "

Slides occurred Aug 14, 1940

348g
 N71°20'1/2"E
 187.50'
 348h
 N60°04'E
 156.62'
 348i
 N55°27'E
 66.64'
 354

Mrs. W E Church

G. W. Smith
 N54°07'W 937.09'
 N77°28'3/4"W 1132.50'

MATCH LINE N° 28
 571°24'E 456.74'

Minus cut slope.

567°35'1/2"E
 (Clock ROW Way)
 Daylight slope
 5 Flowering Dogwood
 10 Catawba Rhododendron
 4 Flame Azalea
 5 Mt Winterberry

Stabilize fill with
 75 Am. Elderberry
 50 Sweetfern
 100 Indian currant Coralberry

Grade daylight to minus
 slope. Cut woods edge
 back to open up White Pine
 Group
 2 Canada Hemlock
 2 White Pine
 With trees group
 2 Flowering Dogwood
 1 Dogwood " C "
 5 Mt. Winterberry
 15 Catawba Rhododendron
 4 Flame Azalea



Stabilize slide with
 200 Elderberry
 100 Sweetfern
 100 Indian currant Coralberry

Selective cut hardwoods
 in most cases leaving
 Evergreen trees.

1 Canada Hemlock
 3 White Pine
 With trees along edge
 of daylight group
 5 Flowering Dogwood
 15 Catawba Rhododendron
 6 Rosebay
 10 Mt. Laurel Kalmia
 5 Mt. Winterberry
 10 Azalea spp.

SCENIC
 No. 13

EASEMENT
 No. 12

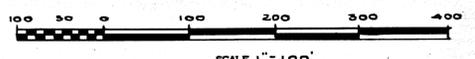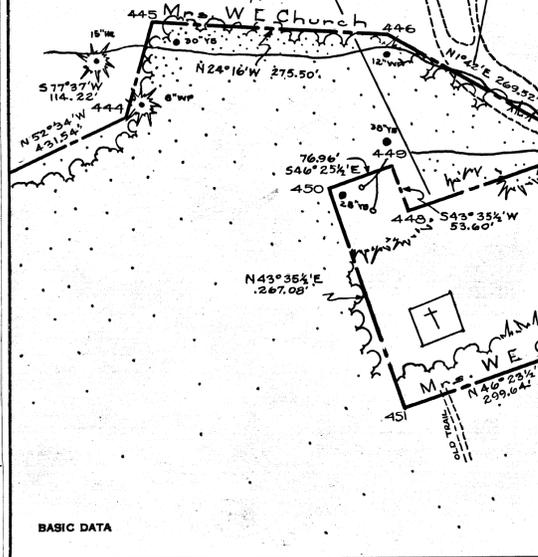

TRIM LINE
 CLEARED
 RECREATIONAL
 PLANNING AND STATE COOPERATION
 RESEARCH AND EDUCATION
 SANITATION
 REVIEWED
 FORESTRY
 HISTORY
 PLANS AND DESIGN
 ENGINEERING
 DESIGNED BY
 A.H.H.
 DATE
 11-29-44
 BASIC DATA

RECOMMENDED _____ DATE _____
 CHIEF OF PLANNING
 CONCURRED _____ DATE _____
 ACTING SUPERINTENDENT
 APPROVED _____ DATE _____
 DIRECTOR

UNITED STATES
 DEPARTMENT OF THE INTERIOR
 NATIONAL PARK SERVICE
 BRANCH OF PLANS AND DESIGN
 ROANOKE, VIRGINIA
 OFFICE
 LANDSCAPE AND PLANNING
 NAME OF JOB
 SECTION 2E LOCATION STATION 700 to 729
 BLUE RIDGE PARKWAY
 NAME OF PARK OR MONUMENT

REGION
 I
 SHEET 27 OF 29
 DRAWING NO.
 PKY. BR
 2E-2051-A

2E-27

TRIM LINE

U. S. GEOLOGICAL SURVEY OFFICE 6-7110

2E-28

2E-28

For silhouette
1 Red Maple
1 Shellbark Hickory

MATCH LINE N° 27

- 1 White Pine
- 3 Red Maple
- 2 Red Oak
- 5 Sweet Birch
- 3 Tuliptree
- 3 American Hophornbeam
- 3 Mt. Laurel Kalmia
- 3 Rosebay Rhododendron
- 3 Flame Azalea


- 5 American Holly
- 2 Canada Hemlock
- 1 White Pine
- 5 Red Oak
- 4 Sweet Birch
- 3 Tuliptree
- 3 Mt. Laurel Kalmia
- 6 Rosebay Rhododendron
- 3 Flame Azalea

- 744 - 750
- 3 Canada Hemlock
- 2 White Pine
- 3 Chestnut Oak
- 4 Red Maple
- 3 Red Oak
- 5 Tuliptree
- 15 Mt. Laurel Kalmia
- 10 Catawba Rho
- 15 Rosebay
- 12 Azalea spp.
- On ledges
- 50 Fern spp.
- 75 Virginia Creeper

- 5 American Holly
- 3 Fl. Dogwood
- 4 Mt. Winterberry

- 751 - 758
- 8 American Holly
- 4 Canada Hemlock
- 5 White Pine
- 8 Chestnut Oak
- 3 Red Maple
- 10 Red Oak
- 6 Tuliptree
- 5 American Hophorn.
- 7 Flowering Dogwood
- 15 Mt. Laurel Kalmia
- 10 Catawba Rho
- 15 Rosebay
- 12 Flame Azalea

742 - 744
Build up Drop inlet and flatten slope.

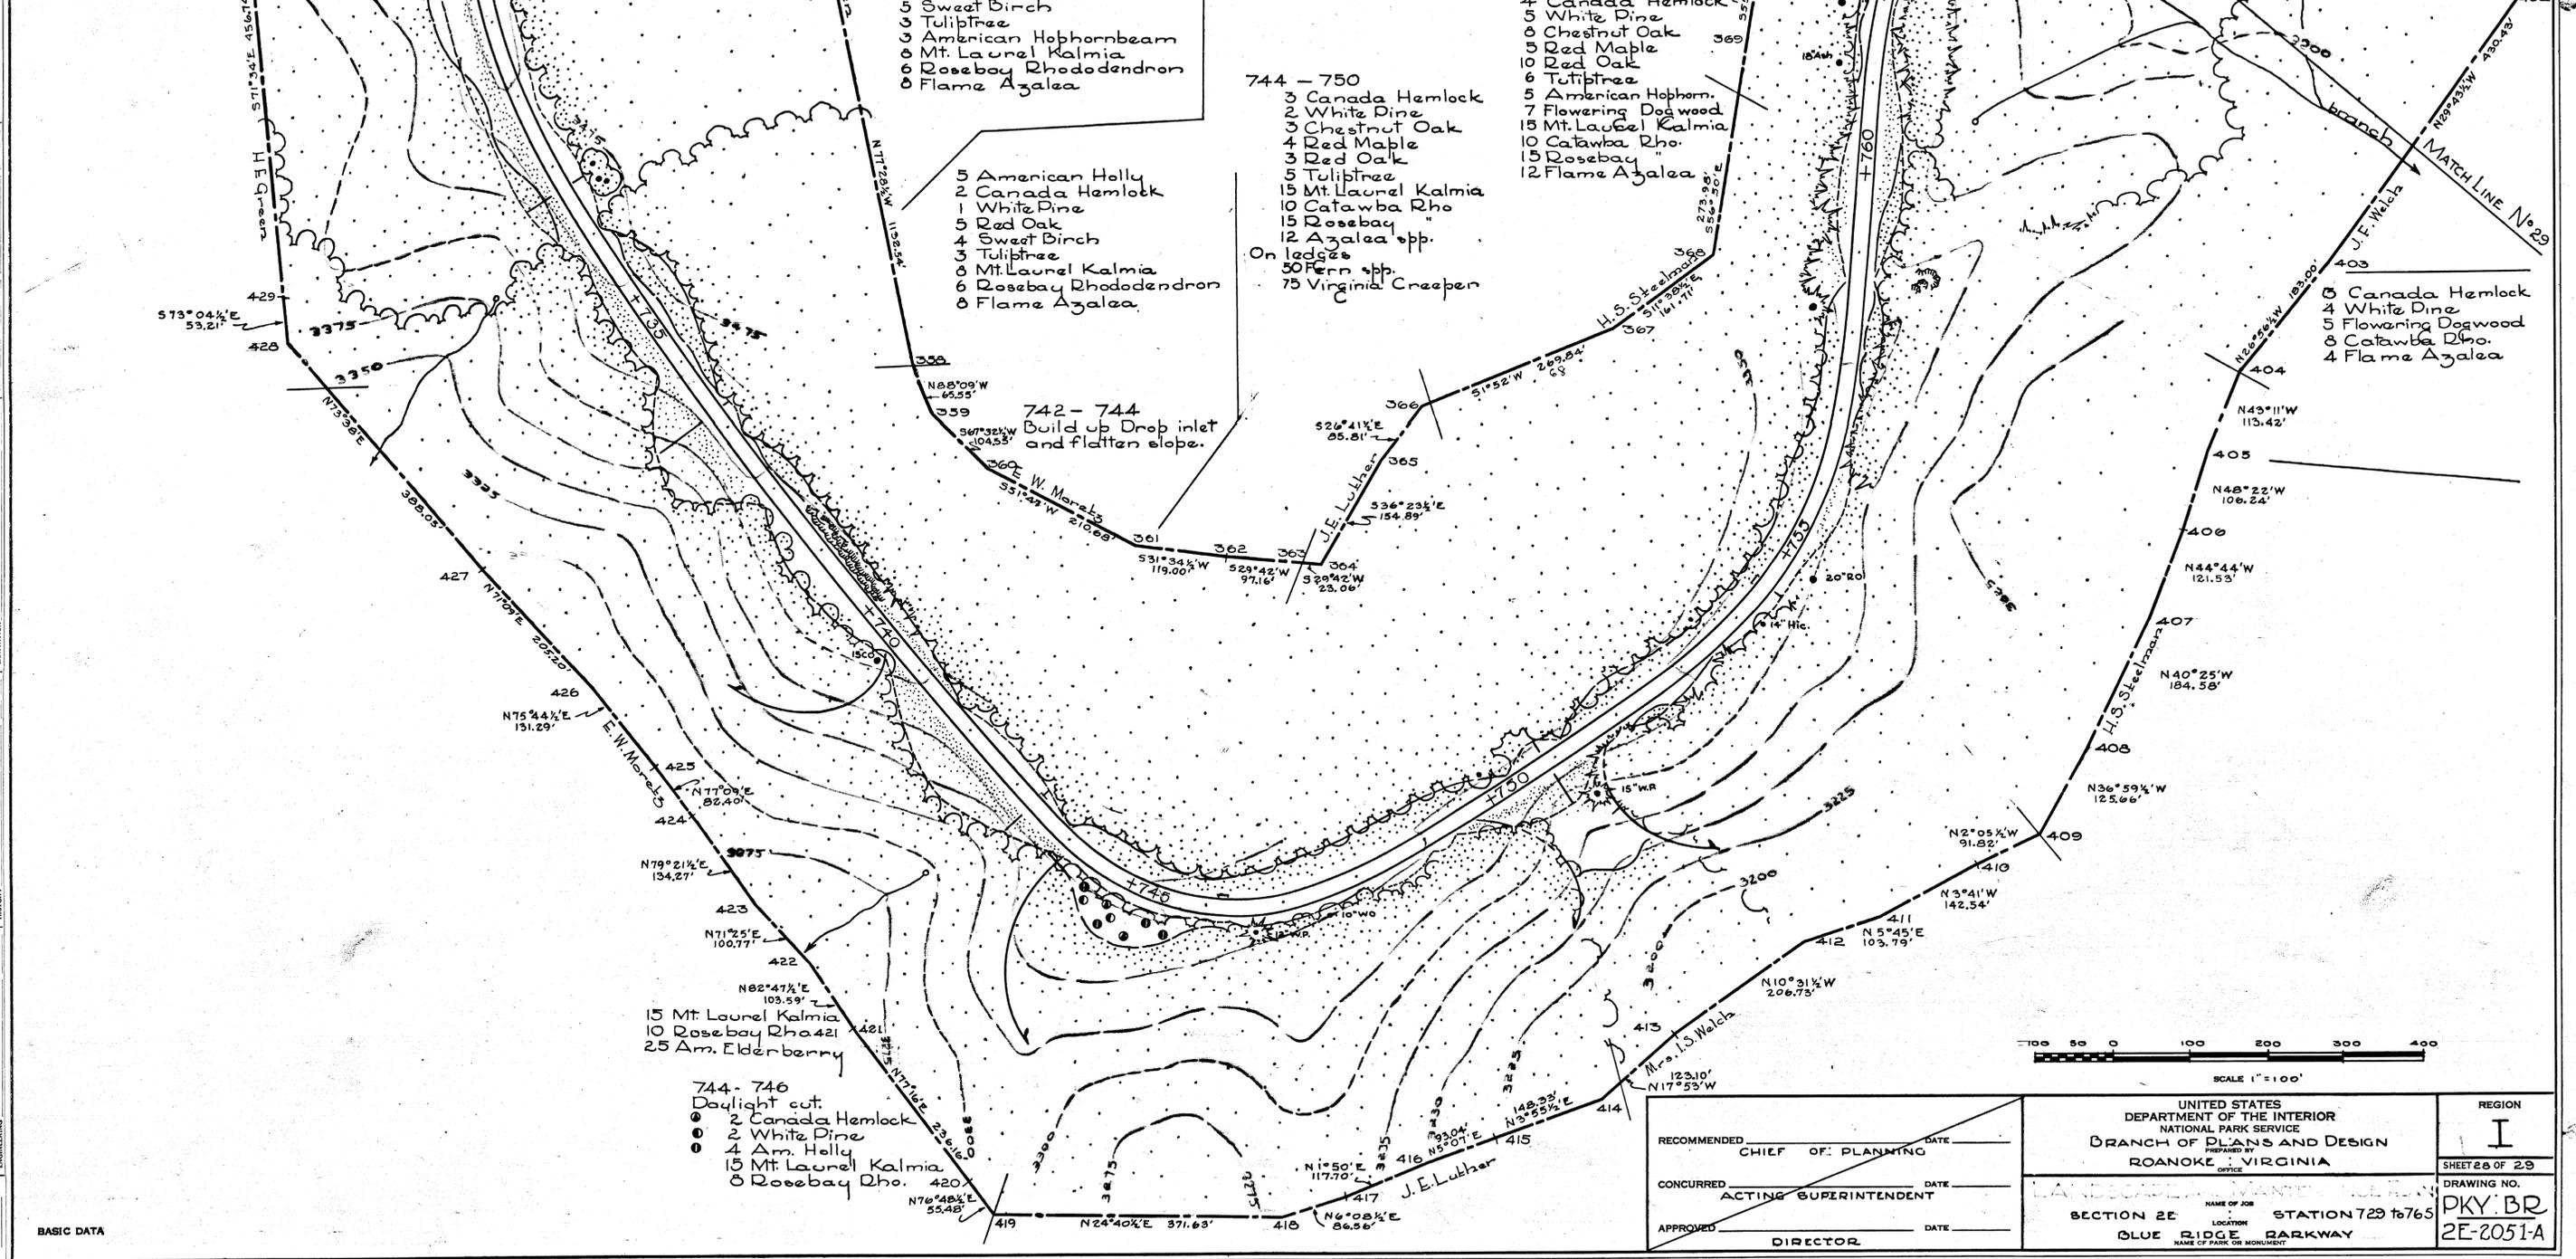

- 15 Mt. Laurel Kalmia
- 10 Rosebay Rho
- 25 Am. Elderberry

- 744 - 746
- Daylight cut:
- 2 Canada Hemlock
- 2 White Pine
- 4 Am. Holly
- 15 Mt. Laurel Kalmia
- 3 Rosebay Rho.



CLEARED

REVIEWED

DESIGNED BY
AHH
DATE
12-19-44

BASIC DATA

RECOMMENDED _____ DATE _____
CHIEF OF PLANNING

CONCURRED _____ DATE _____
ACTING SUPERINTENDENT

APPROVED _____ DATE _____
DIRECTOR

UNITED STATES
DEPARTMENT OF THE INTERIOR
NATIONAL PARK SERVICE
BRANCH OF PLANS AND DESIGN
ROANOKE, VIRGINIA

SECTION 2E
BLUE RIDGE BARKWAY

STATION 729 to 765

REGION
I

SHEET 28 OF 29

DRAWING NO.
PKY: BR
2E-2051-A

2E-28

- 5 Canada Hemlock
- 4 White Pine
- 8 American Holly
- 3 Red Maple
- 5 Red Oak
- 4 Sweet Birch
- 3 White Oak
- 4 Flowering Dogwood
- 5 Pagoda Dogwood
- 10 Mt. Laurel Kalmia
- 8 Rosebay Rhodo.
- 6 American Witchhazel
- 8 Flame Azalea


- 8 Canada Hemlock
- 9 White Pine
- 12 American Holly
- 15 Mt. Laurel Kalmia
- 10 Rosebay Rhododendron
- 8 Flame Azalea
- 4 Mt. Winterberry

- 11 American Holly
- 5 Flowering Dogwood
- 15 Catawba Rhodo.
- 15 Rosebay "
- 15 Mt. Laurel Kalmia
- 5 Mt. Winterberry

- 20 Canada Hemlock
- 30 White Pine
- 10 American Holly
- 6 Flowering Dogwood
- 5 Pagoda Dogwood
- 25 Rosebay Rhodo.
- 15 Catawba "
- 30 Mt. Laurel Kalmia
- 15 Flame Azalea

777
Cut back trees to fine laurel and rhododendron
Slide occurred Aug. 14, 1940


DESIGNED BY
 A.H.H.
 12-18-44
 BASIC DATA
 ENGINEERING
 HISTORY
 FORESTRY
 PLANS AND DESIGN
 RESEARCH AND EDUCATION
 SANITATION
 RECREATIONAL
 PLANNING AND STATE COORDINATION
 REGIONAL DIRECTOR
 REVIEWED
 CLEARED

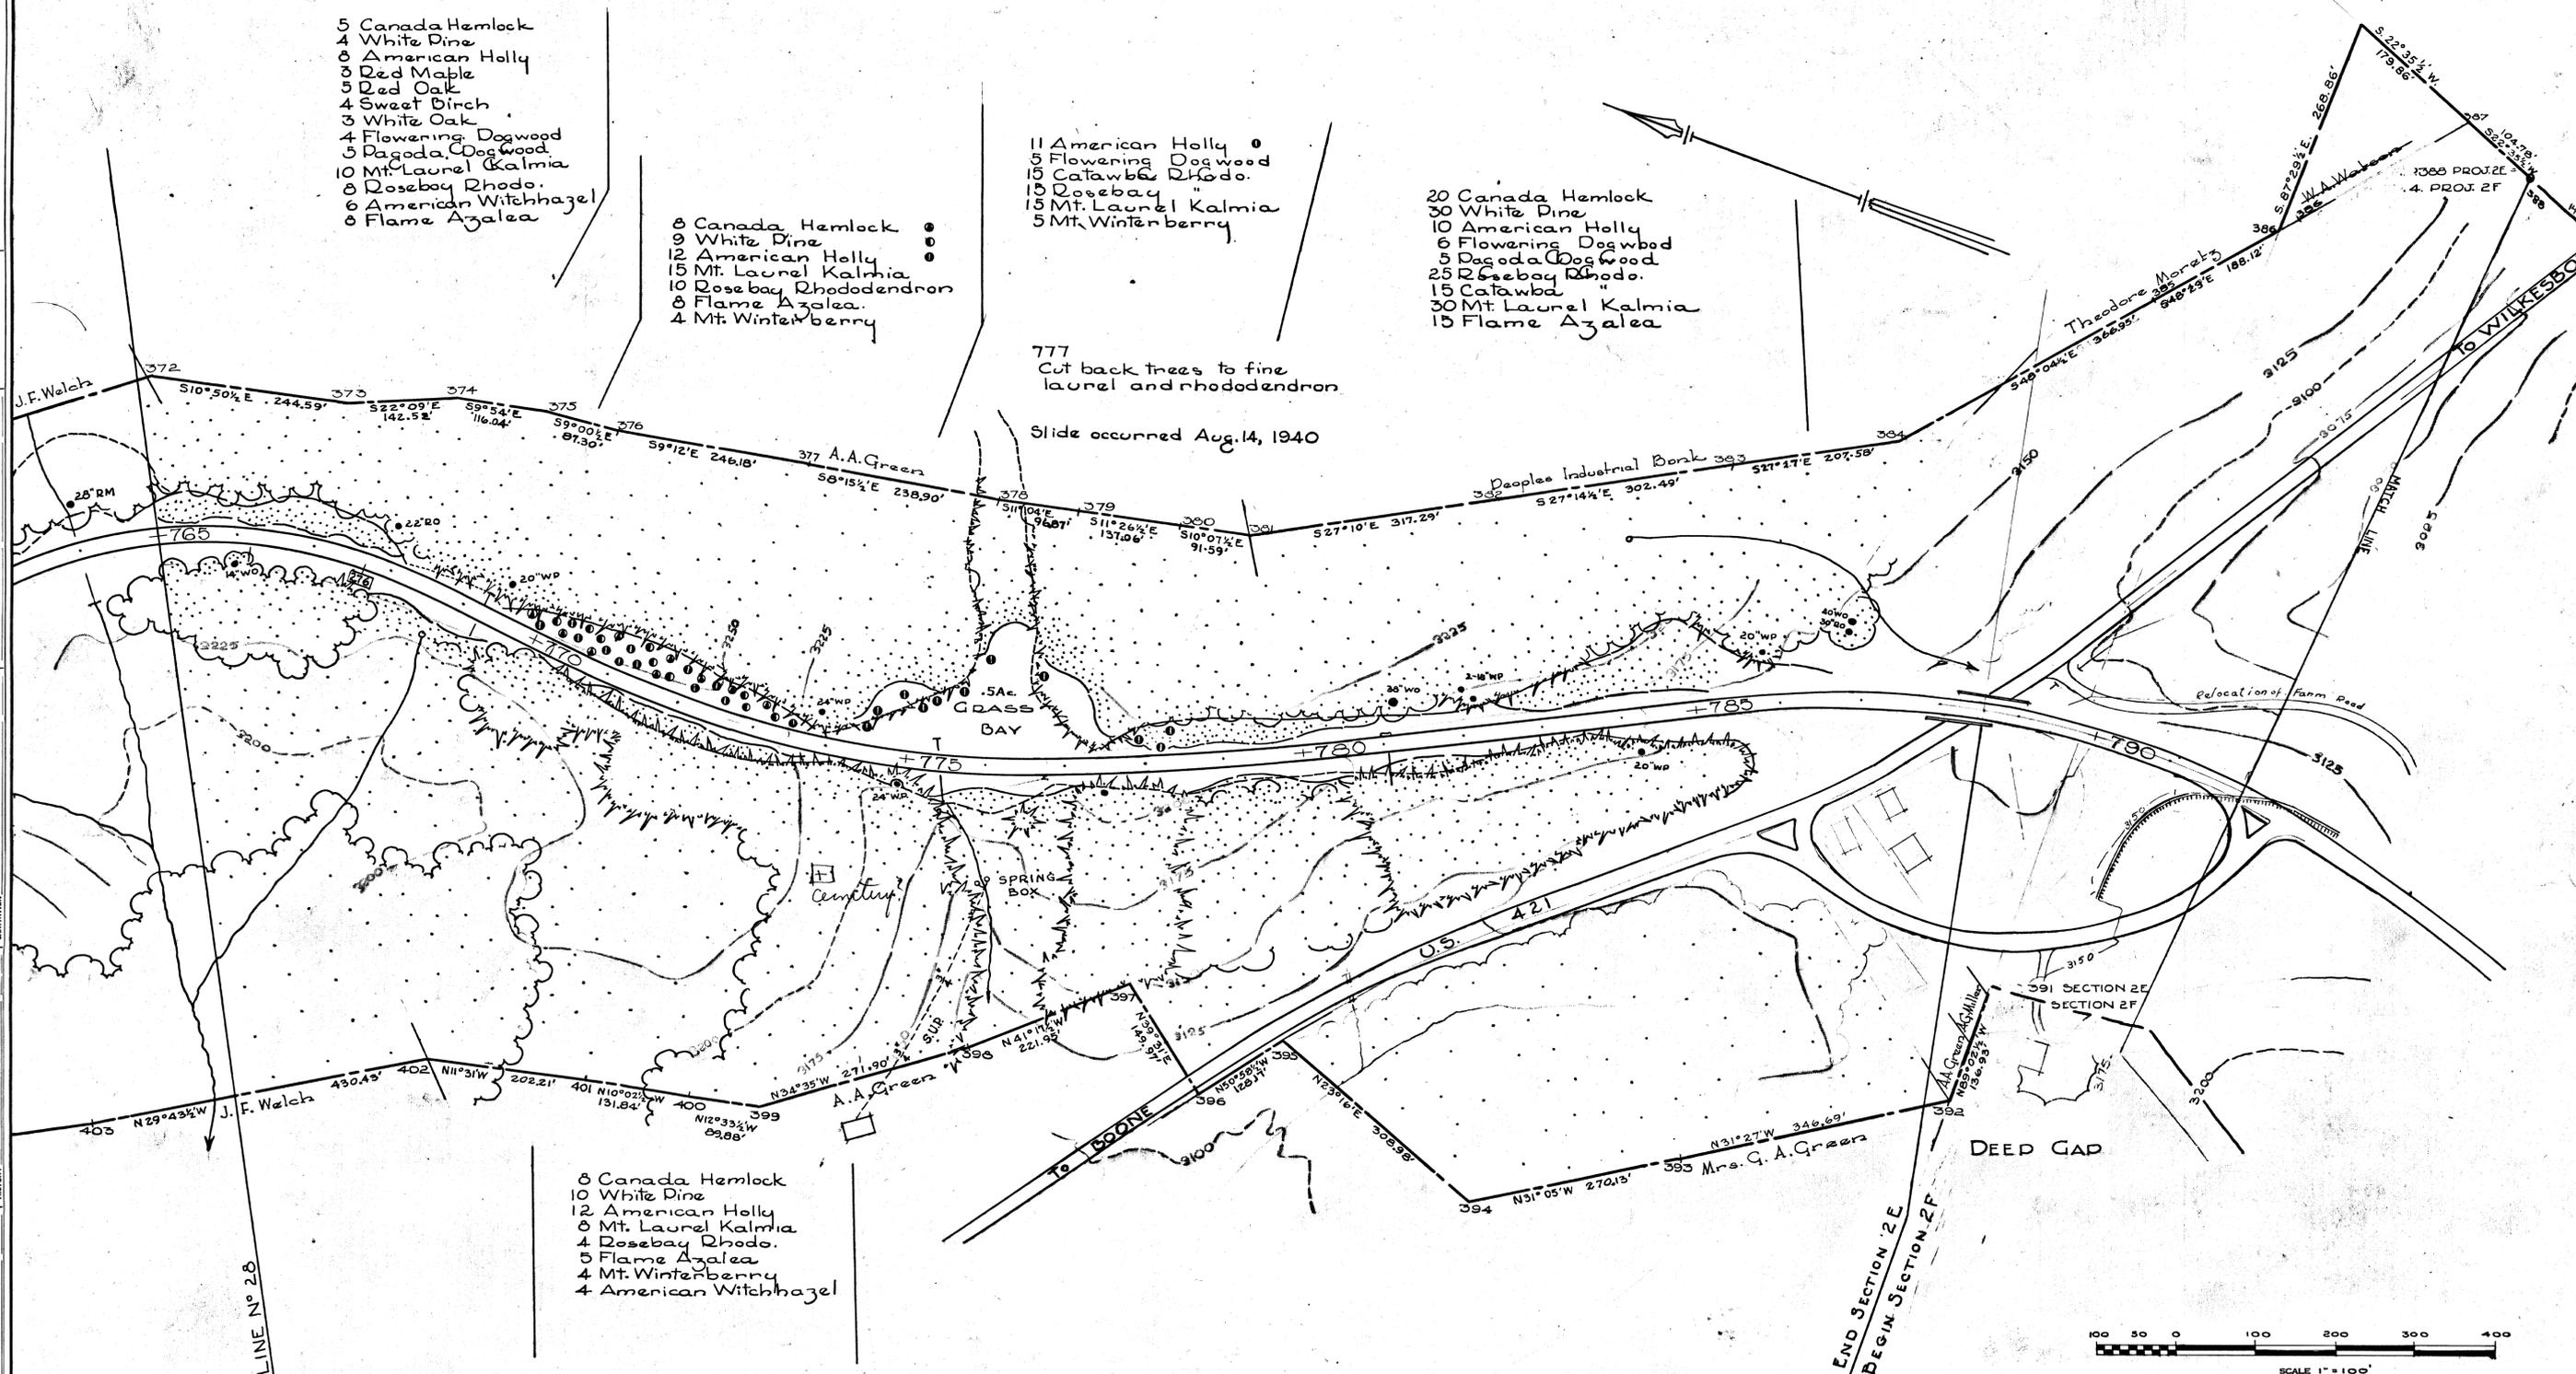

- 8 Canada Hemlock
- 10 White Pine
- 12 American Holly
- 8 Mt. Laurel Kalmia
- 4 Rosebay Rhodo.
- 5 Flame Azalea
- 4 Mt. Winterberry
- 4 American Witchhazel

MATCH LINE NO 28

END SECTION 2E
 BEGIN SECTION 2F

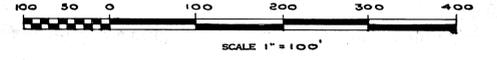

| | | |
|---|--|---|
| RECOMMENDED _____ DATE _____ CHIEF OF PLANNING CONCURRED _____ DATE _____ ACTING SUPERINTENDENT APPROVED _____ DATE _____ DIRECTOR | UNITED STATES DEPARTMENT OF THE INTERIOR NATIONAL PARK SERVICE BRANCH OF PLANS AND DESIGN ROANOKE, VIRGINIA | REGION I SHEET 29 OF 29 DRAWING NO. PKY: DR 2E-2051-A |
| | LANDSCAPE AND ARCHITECTURE NAME OF JOB SECTION 2E STATION 765-792 LOCATION BLUE RIDGE PARKWAY <small>NAME OF PARK OR MONUMENT</small> | |
| | END SECTION 2E BEGIN SECTION 2F | |