


Henry Darling House

786 Harris Avenue
Woonsocket, Rhode Island

Sketch plan - not to scale

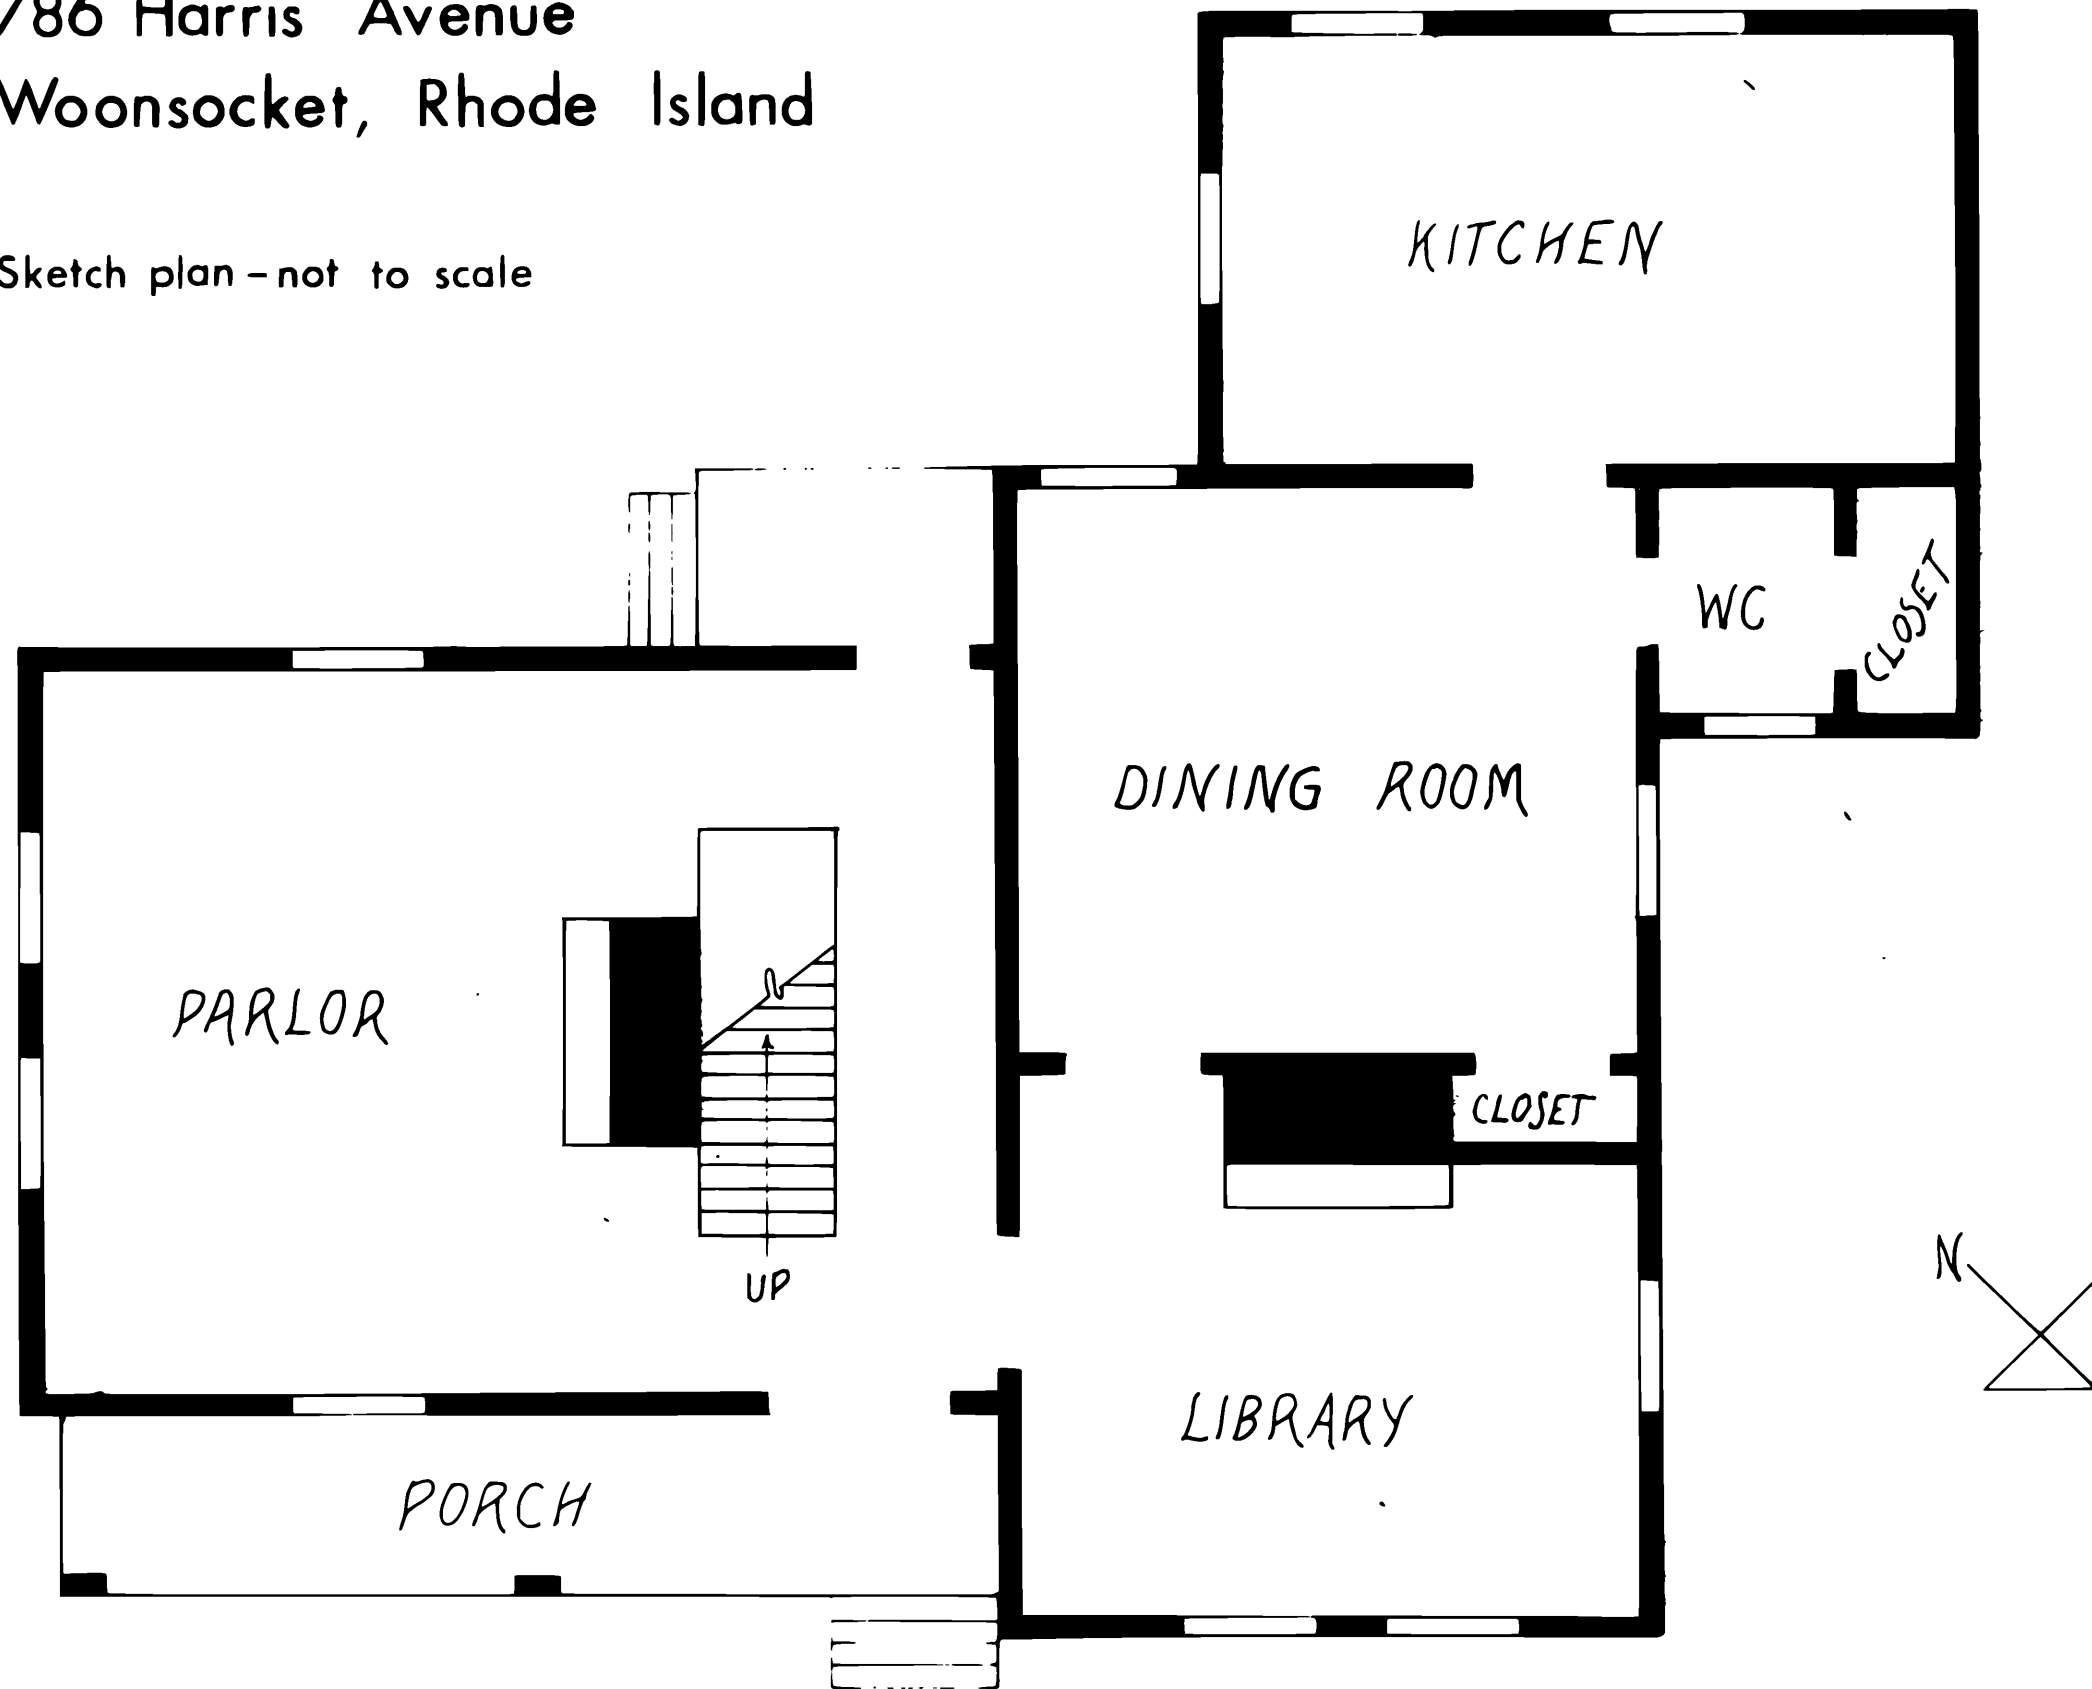

Henry Darling House
786 Harris Avenue
Woonsocket, Rhode Island

Susan Dynes, Delineator August 1982
Original: Rhode Island Historical
Preservation Commission

Floor plan.

Figure 56