

**United States Department of the Interior
Heritage Conservation and Recreation Service**

**National Register of Historic Places
Inventory—Nomination Form**

See instructions in *How to Complete National Register Forms*
Type all entries—complete applicable sections

1. Name

historic Hanford Carnegie Library
and/or common Hanford Carnegie Museum, Inc.

2. Location

street & number 109 E. Eighth Street not for publication
city, town Hanford 93230 vicinity of _____ congressional district 17
state California code 06 county Kings code 031

3. Classification

Category	Ownership	Status	Present Use
<input type="checkbox"/> district	<input checked="" type="checkbox"/> public	<input checked="" type="checkbox"/> occupied	<input type="checkbox"/> agriculture
<input checked="" type="checkbox"/> building(s)	<input type="checkbox"/> private	<input type="checkbox"/> unoccupied	<input type="checkbox"/> commercial
<input type="checkbox"/> structure	<input type="checkbox"/> both	<input type="checkbox"/> work in progress	<input type="checkbox"/> educational
<input type="checkbox"/> site	Public Acquisition	Accessible	<input type="checkbox"/> entertainment
<input type="checkbox"/> object	<input type="checkbox"/> in process	<input checked="" type="checkbox"/> yes: restricted	<input type="checkbox"/> government
	<input type="checkbox"/> being considered	<input type="checkbox"/> yes: unrestricted	<input type="checkbox"/> industrial
		<input type="checkbox"/> no	<input type="checkbox"/> military
			<input checked="" type="checkbox"/> museum
			<input type="checkbox"/> park
			<input type="checkbox"/> private residence
			<input type="checkbox"/> religious
			<input type="checkbox"/> scientific
			<input type="checkbox"/> transportation
			<input type="checkbox"/> other:

4. Owner of Property

name City of Hanford
street & number 400 North Douty Street
city, town Hanford 93230 vicinity of _____ state California

5. Location of Legal Description

courthouse, registry of deeds, etc. Kings County Recorder
street & number Kings County Government Center, 1400 W. Lacey Boulevard
city, town Hanford 93230 state California

6. Representation in Existing Surveys

title Historic District Survey, City of Hanford has this property been determined eligible? yes no
date 1980 federal state county local
depository for survey records Hanford City Planning Department, 400 North Douty Street
city, town Hanford 93230 state California

7. Description

Condition		Check one	Check one	
<input type="checkbox"/> excellent	<input type="checkbox"/> deteriorated	<input type="checkbox"/> unaltered	<input checked="" type="checkbox"/> original site	
<input checked="" type="checkbox"/> good	<input type="checkbox"/> ruins	<input checked="" type="checkbox"/> altered	<input type="checkbox"/> moved	date _____
<input type="checkbox"/> fair	<input type="checkbox"/> unexposed	(Not visible from street)		

Describe the present and original (if known) physical appearance

The Carnegie Library was constructed on the south side of Eighth Street between Harris and Douty Streets in the City of Hanford, California, as a free-standing, two-story Romanesque style public library, L-shaped in plan. A half-submerged cement-floored basement supports an elevated main floor on foundation walls of concrete block cast in a simulated stone pattern resembling rough quarried granite. Most of the square or rectangular basement windows are barred or screened for security purposes.

A slightly flared concrete buttress band at eye level completely encircles the building, separating the thick basement walls from the thinner, smoother concrete block walls of the upper stories. The most prominent feature of the upper walls on the north, south, and west sides is a series of arched windows, each topped by a wide arched cast-concrete molding. Other arched panels in the roof dormers and gables on the north, south, and west sides contain attic ventilation louvers. Windows are predominantly double-hung with wooden frames and two sashes. The upper sash of many of the windows on the north, south, and west sides are divided into nine gracefully-curved sections by thin wooden strips. All windows have a single-paned bottom sash.

The main entry is through an alcove identical in appearance to four heavy arched window openings to its right; this entry arch is located at the base of a square, two-story, free-standing tower in the inner corner of the "L". The recessed rectangular wooden entry door is paneled on the lower half, with a single rectangular glass panel above. A plaque commemorating the building's construction date appears on the base of the arch to the right of the doorway. Entry stairs are of concrete with a heavy, two-stepped, capped railing; the left of the two railings abuts the adjacent wall, while the right is free-standing. A heavy metal pipe railing stands in the center of the stairs.

The only alterations to the building's exterior appearance over the years have involved the addition of an air conditioning unit resting unobtrusively on the ground on the west side, with pipes entering a basement window opening; and a single rear entry door and stairs on the south side of the building. This entry was created by cutting the middle window in a grouping of three unadorned, tall, narrow, double-hung, two-sash windows down to floor level, about one foot below the flared buttress band separating upper walls from basement walls. A flat, solid wooden door and canvas awning were installed, with a modern steel-frame staircase with concrete treads, no risers, and wrought iron railings leading to ground level. This alteration is not visible from the street.

The steep-pitched roof is of pressed metal molded in a pattern resembling clay tile.

The interior is little changed from its original state. The first-floor main hall is topped by the original vaulted ceiling with exposed wooden beams; original moldings, wainscoting, doors, and windows are intact. Original door knobs, hinges, locks, and other accessory features are in use. The original staircase leading to the vaulted-ceiling upstairs gallery is intact; and several of the original combination gas-and-electric light fixtures remain in place.

Exterior features of interest include the top of the original hitching post, in the shape of a man's head, located at the inner edge of the front sidewalk; and a rear garden with mature shade trees.

8. Significance

Period	Areas of Significance—Check and justify below			
<input type="checkbox"/> prehistoric	<input type="checkbox"/> archeology-prehistoric	<input type="checkbox"/> community planning	<input type="checkbox"/> landscape architecture	<input type="checkbox"/> religion
<input type="checkbox"/> 1400-1499	<input type="checkbox"/> archeology-historic	<input type="checkbox"/> conservation	<input type="checkbox"/> law	<input type="checkbox"/> science
<input type="checkbox"/> 1500-1599	<input type="checkbox"/> agriculture	<input type="checkbox"/> economics	<input type="checkbox"/> literature	<input type="checkbox"/> sculpture
<input type="checkbox"/> 1600-1699	<input checked="" type="checkbox"/> architecture	<input type="checkbox"/> education	<input type="checkbox"/> military	<input checked="" type="checkbox"/> social/
<input type="checkbox"/> 1700-1799	<input type="checkbox"/> art	<input type="checkbox"/> engineering	<input type="checkbox"/> music	<input type="checkbox"/> humanitarian
<input type="checkbox"/> 1800-1899	<input type="checkbox"/> commerce	<input type="checkbox"/> exploration/settlement	<input type="checkbox"/> philosophy	<input type="checkbox"/> theater
<input checked="" type="checkbox"/> 1900-	<input type="checkbox"/> communications	<input type="checkbox"/> industry	<input type="checkbox"/> politics/government	<input type="checkbox"/> transportation
		<input type="checkbox"/> invention		<input type="checkbox"/> other (specify)

Specific dates	1905	Builder/Architect	McDougall Brothers (Benjamin G. and George B.), architects
-----------------------	------	--------------------------	--

Statement of Significance (in one paragraph)

The Hanford Carnegie Library is one of a nationwide series of philanthropic library construction projects funded by Scottish-American industrialist Andrew Carnegie (1835-1919). It served as the community's library from 1905 to 1971. The structure is notable not only in the social/humanitarian context, but also for its architectural merits, judged both on its own and as a key component of a downtown unusually rich in historic buildings. It is an excellent example of its type and period; this small, sophisticated Romanesque library building has survived virtually unaltered. It was designed by the McDougall Brothers, Benjamin and George, of Fresno just prior to moving their architectural practice to San Francisco in 1906.

The architectural significance of the building has been noted by Gebhard and Winter in A Guide to Architecture in Los Angeles and Southern California as follows:

"Without question, the most sophisticatedly-designed Carnegie library in the state. It is enhanced by a cut finished stone (sic) version of the Romanesque with a small square tower snuggled in between the body of the building and the north projecting wing. The ornament is sparse but fine. The building is presently being converted to non-library use."

At least two other San Joaquin Valley structures designed by a McDougall brother have been nominated to the National Register of Historic Places. Benjamin McDougall's 1911 Maubridge Apartments in Fresno was approved for nomination on November 14, 1980; George McDougall's Administration Building for the Fresno State Normal School (1915) was listed on May 1, 1974. It is also of note that George McDougall was named California State Architect in 1913, a post he held until 1938.

Constructed by builder David Gamble, the building has been an important local landmark for the past 76 years. The cornerstone was laid on August 12, 1905, beginning 66 years of uninterrupted service as Hanford's only public library and qualifying it as the oldest operating city institution until 1971, when its threatened demolition was averted by changing its function to that of a museum.

9. Major Bibliographical References

1. Historic Resources Inventory, City of Hanford, 1979-80; contains data obtained from Assessor's Office, City Directories, interviews.

See continuation sheet --

10. Geographical Data

~~ACREAGE NOT VERIFIED~~

Acreeage of nominated property 0.344 acre

Quadrangle name Hanford

~~UTM NOT VERIFIED~~

Quadrangle scale 1:24,000

UMT References

A

1	1	2	6	2	6	5	0	4	0	2	3	3	1	0
Zone		Easting						Northing						

B

Zone		Easting						Northing					

C

Zone		Easting						Northing					

D

Zone		Easting						Northing					

E

Zone		Easting						Northing					

F

Zone		Easting						Northing					

G

Zone		Easting						Northing					

H

Zone		Easting						Northing					

Verbal boundary description and justification

The property nominated is a rectangular lot, 100' x 150', bounded on the north by Eighth Street, on the west by the Masonic Lodge Building, on the south by an alley, and on the east by a city parking lot. Assessor's parcel number 12-041-02.

List all states and counties for properties overlapping state or county boundaries

state	code	county	code

state	code	county	code

11. Form Prepared By

name/title Julie Linxwiler, Planner

organization Kings County Regional Planning Agency date December 15, 1980

street & number 1400 West Lacey Boulevard telephone (209) 582-3211, extension 2685

city or town Hanford 93230 state California

12. State Historic Preservation Officer Certification

The evaluated significance of this property within the state is:

national state local

As the designated State Historic Preservation Officer for the National Historic Preservation Act of 1966 (Public Law 89-665), I hereby nominate this property for inclusion in the National Register and certify that it has been evaluated according to the criteria and procedures set forth by the Heritage Conservation and Recreation Service.

State Historic Preservation Officer signature [Signature]

title State Historic Preservation Officer date 10-26-81

For HCRS use only

I hereby certify that this property is included in the National Register

[Signature] Keeper of the National Register date 10/17/81
 Attest: [Signature]
 Chief of [unclear] date 10/14/81

FOR HCRS USE ONLY
RECEIVED NOV 10 1981
DATE ENTERED DEC 17 1981

NATIONAL REGISTER OF HISTORIC PLACES INVENTORY -- NOMINATION FORM

Hanford Carnegie Library

CONTINUATION SHEET

ITEM NUMBER

PAGE

9. Major Bibliographical References

2. Personal interview on December 12, 1980, with architect James Oakes of Fresno, Oakes completed historical research on the Maubridge Apartments in Fresno that was necessary to place it on the National Register, and supplied data on the McDougall Brothers.
3. Personal interview with President of Hanford Carnegie Museum Board of Directors Daniel J. Humason on May 29, 1980.
4. Articles in the "Hanford Daily Sentinel" and the "Hanford Semi-Weekly Journal" from 1905 to January 22, 1906, show the architects of the Carnegie Library to be the McDougall Brothers of Fresno; the builder to be David Gamble; with a total allotment by Andrew Carnegie of \$12,500 for construction.
5. David Gebhard and Robert Winter, A Guide to Architecture in Los Angeles and Southern California, Peregrine Smith, Inc., Salt Lake City, 1977.

11. Form Prepared By

name/title Scott Sexton

organization City of Hanford

date May 7, 1981


street & number 400 N. Douty Street

telephone (209) 582-2511, ext. 248

city or town Hanford 93230

state California

ALLEY

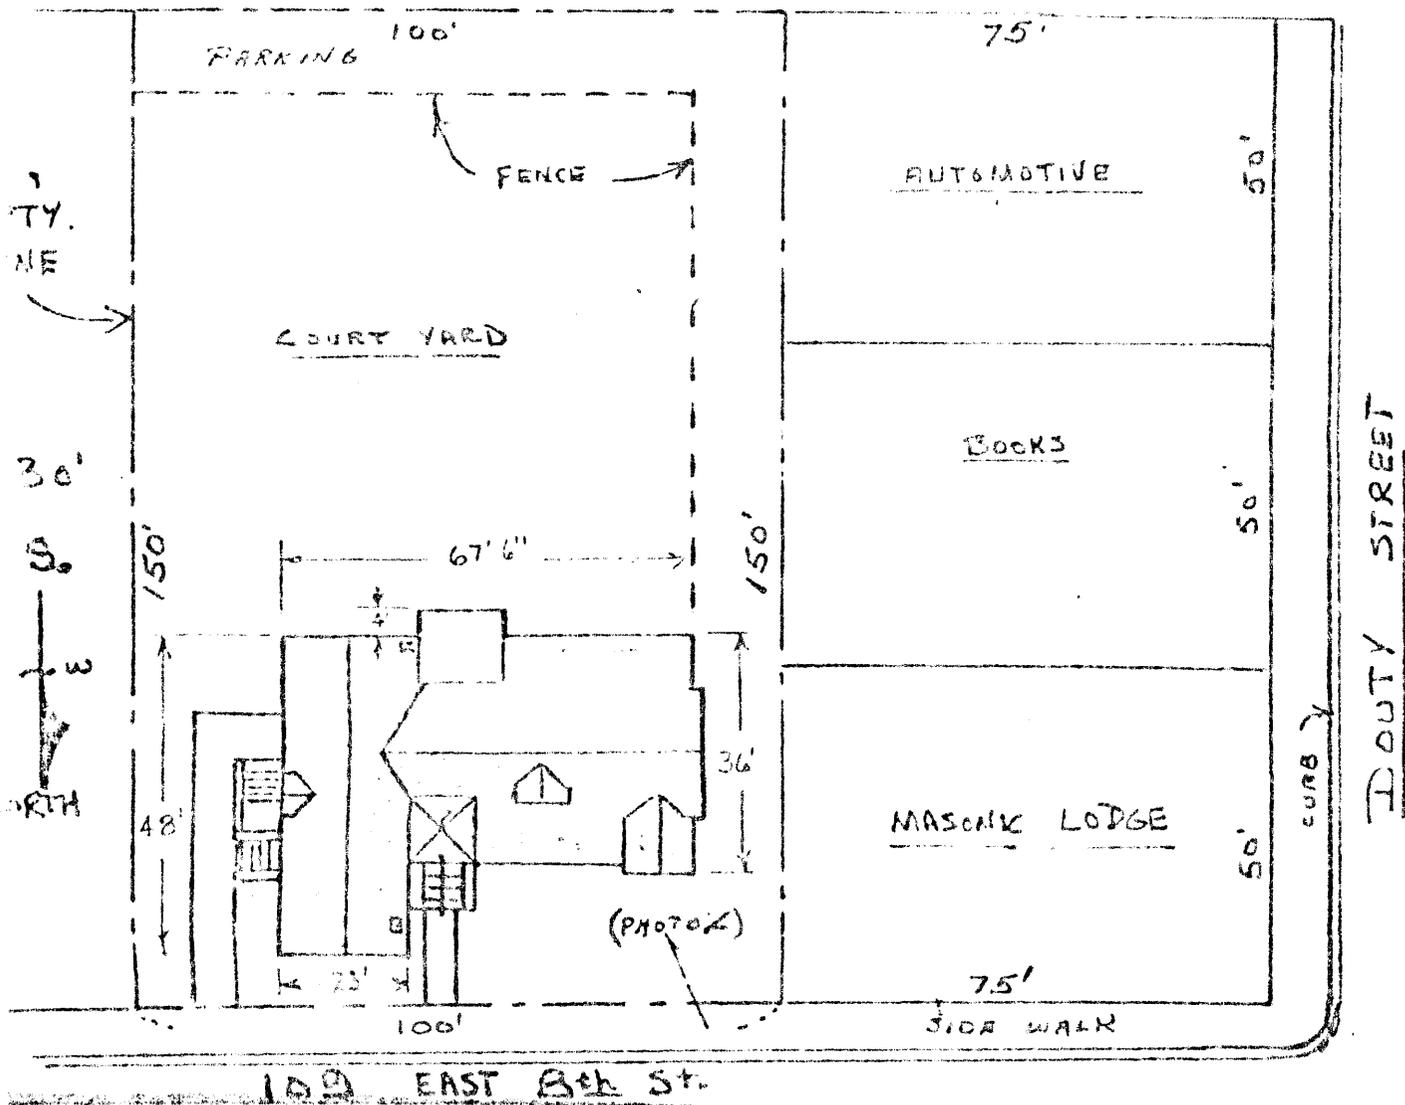

HANFORD CARNEGIE LIBRARY
 133 N. Eighth Street
 Hanford, California

