


10/25/11

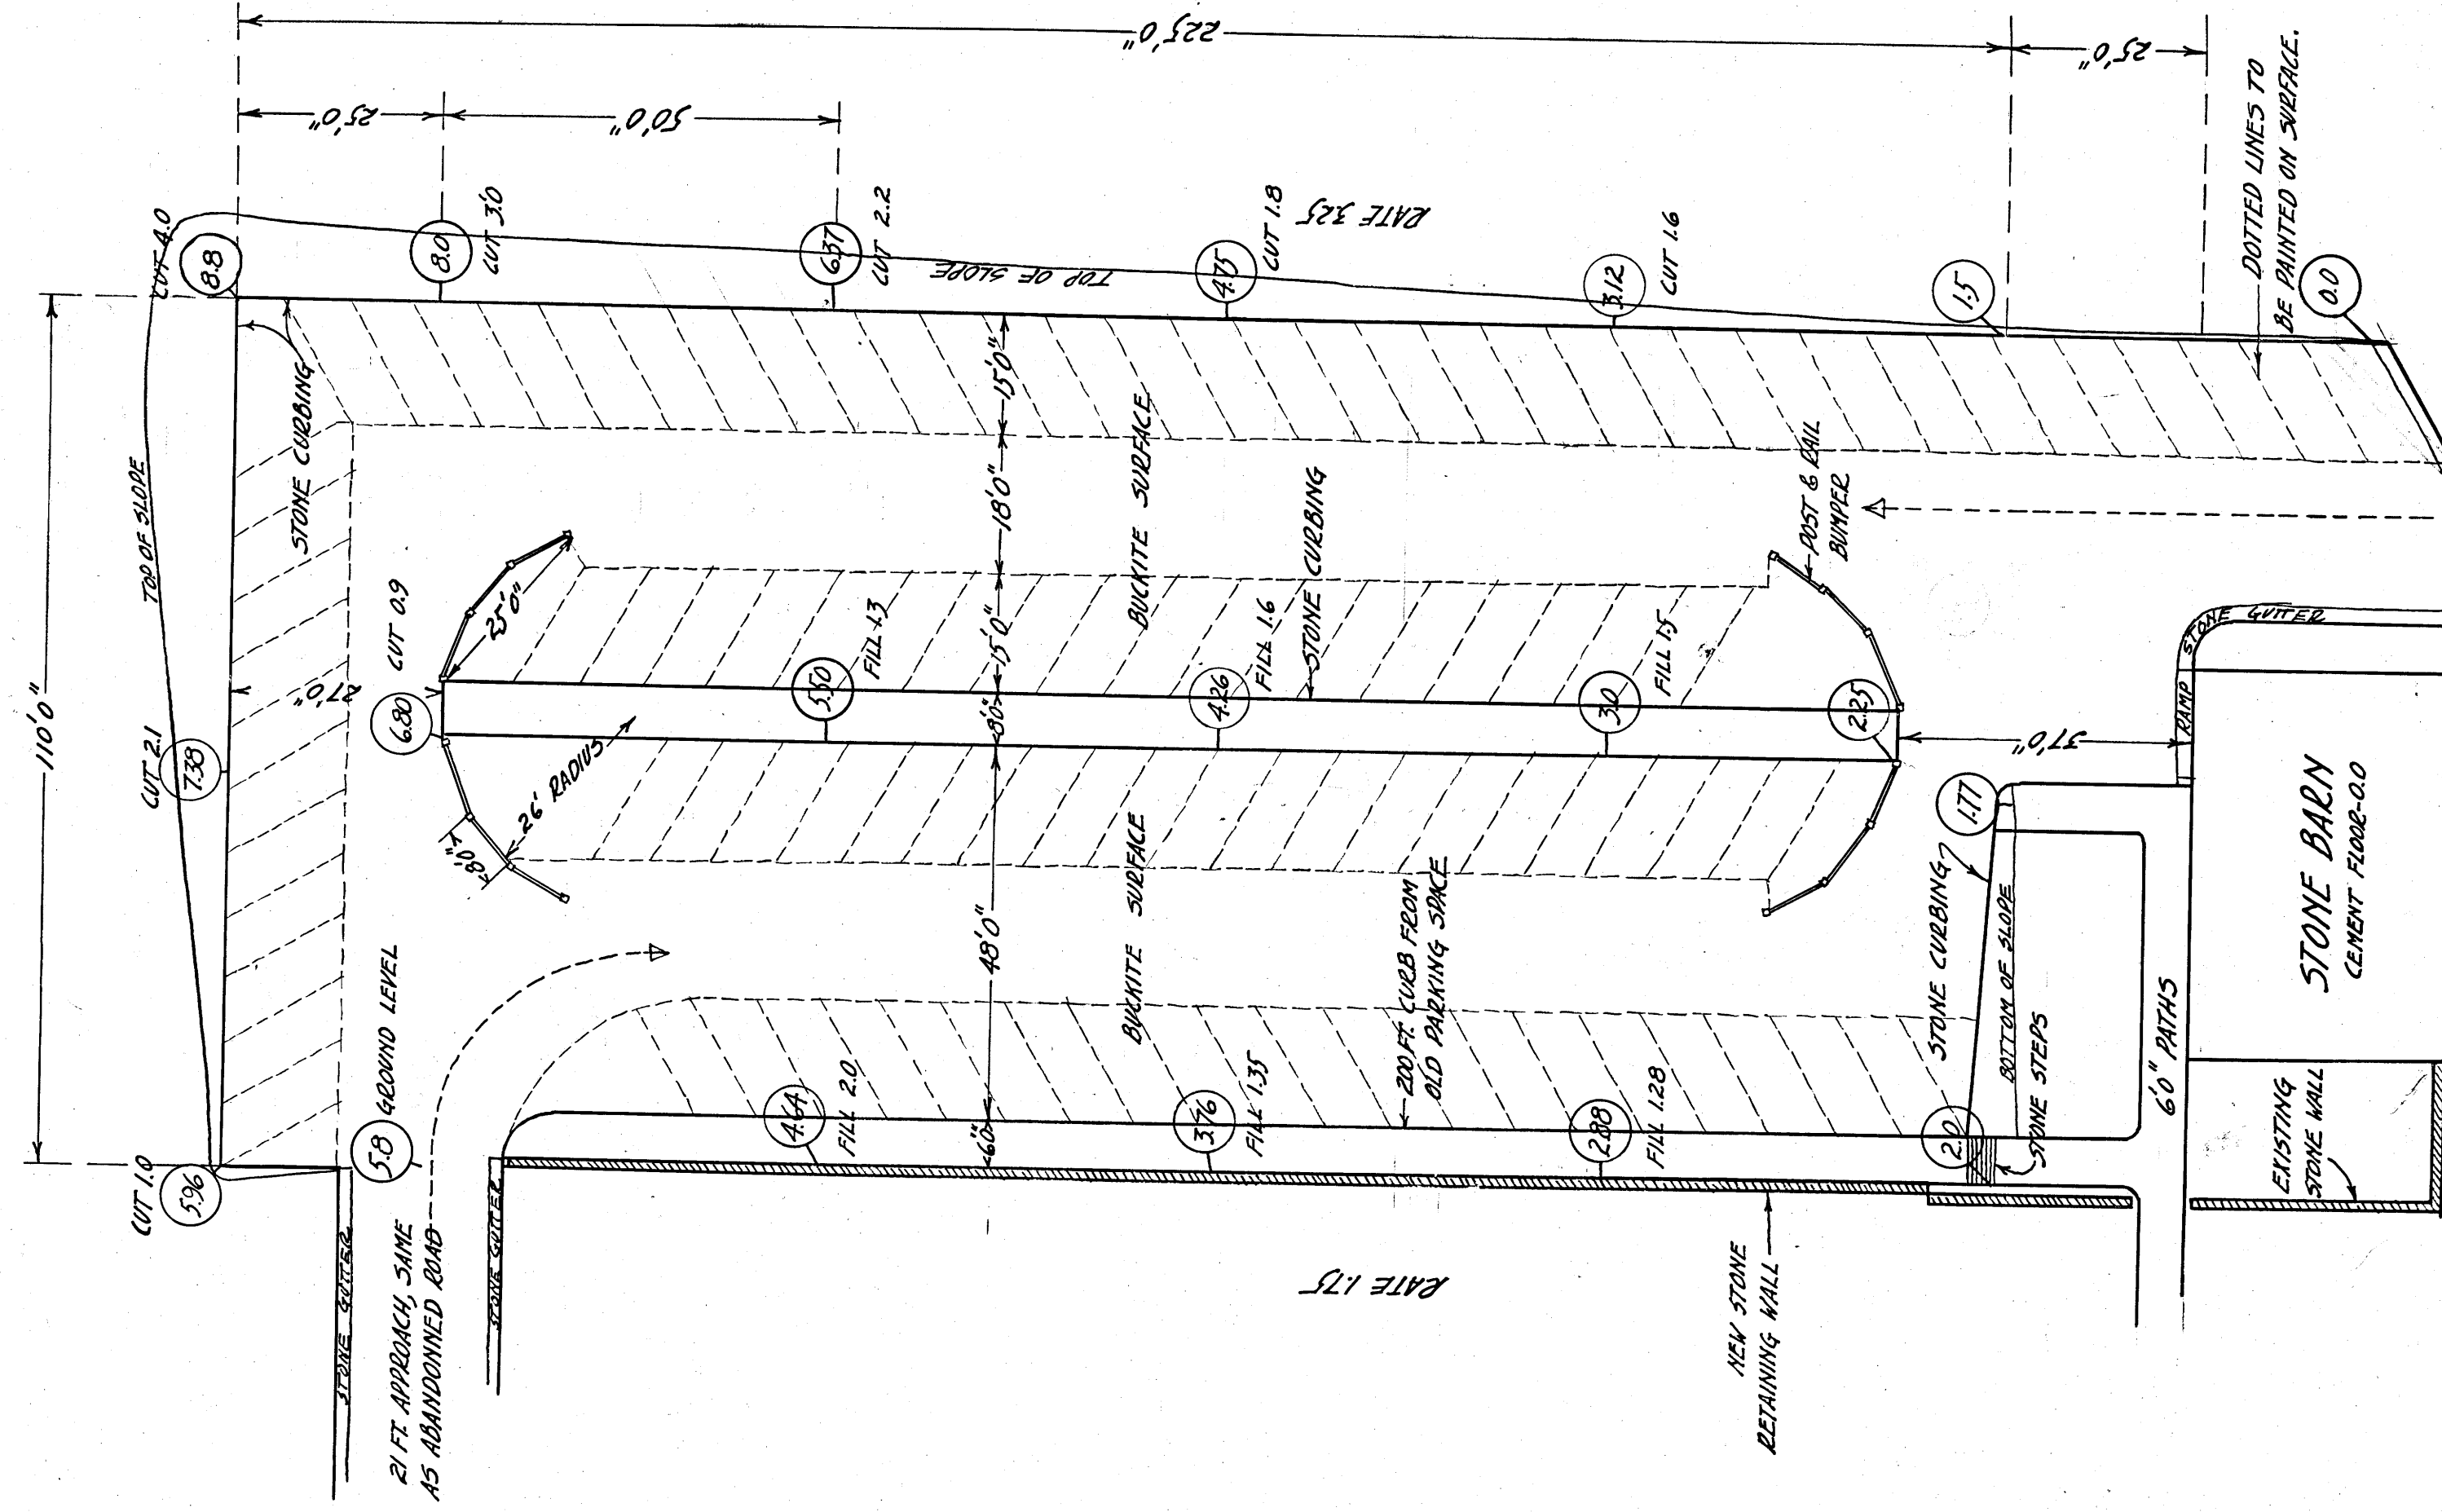

- QUANTITIES**
- 850 LIN. FT. STONE CURBING-3"x18"
 - 25000 SQ. FT. BUCKITE SURFACE
 - 150 LIN. FT. STONE RETAINING WALL
 - 7000 SQ. FT. APPROACH ROADS, BUILT SAME AS ABANDONNED ROAD.
 - 16 POSTS-6x8-5.
 - 12-RAILS-4x4-8.
 - 10 GALLONS WHITE TRAFFIC PAINT.

21 FT. APPROACH, SAME AS ABANDONNED ROAD

DETAIL SHEET
PARKING SPACE NEAR
WASHINGTON'S HDQTS.
 VALLEY FORGE PARK PENNA.
 1 1/2" = 20' 9/28/26.

R. S. Burns
Landscaper-Creter
 7+11-19-2-3