



Fort Tutkhill. Historic District
Flagstaff, Coconino County, Arizona.
Photo 1



Fort Tuthill Historic District
Flagstaff, Coconino County, Arizona
Photo 2



Fort Tuthill Historic District
Flagstaff, Coconino County, Arizona
Photo 3



Fort Tuthill Historic District
Flagstaff, Coconino County, Arizona
Photo 4



Fort Tuthill Historic District
Flagstaff, Coconino County, Arizona
Photo 5



Fort Tuthill Historic District
Flagstaff, Coconino County, Arizona
Photo 6



Fort Tuthill Historic District
Flagstaff, Coconino County, Arizona
Photo 7



Fort Tuthill Historic District
Flagstaff, Coconino County, Arizona
Photo 8



Fort Tuthill Historic District
Flagstaff, Coconino County, Arizona
Photo 9



PHOTO H-1: 3rd battalion, "K" company, c. 1930 (photo courtesy of Charles Arnett Collection – Cline Library – Northern Arizona University NAU.PH.216.7)



PHOTO H-2: *historic photo (courtesy of Charles Arnett Collection – Cline Library – Northern Arizona University NAU.PH.217.17)*

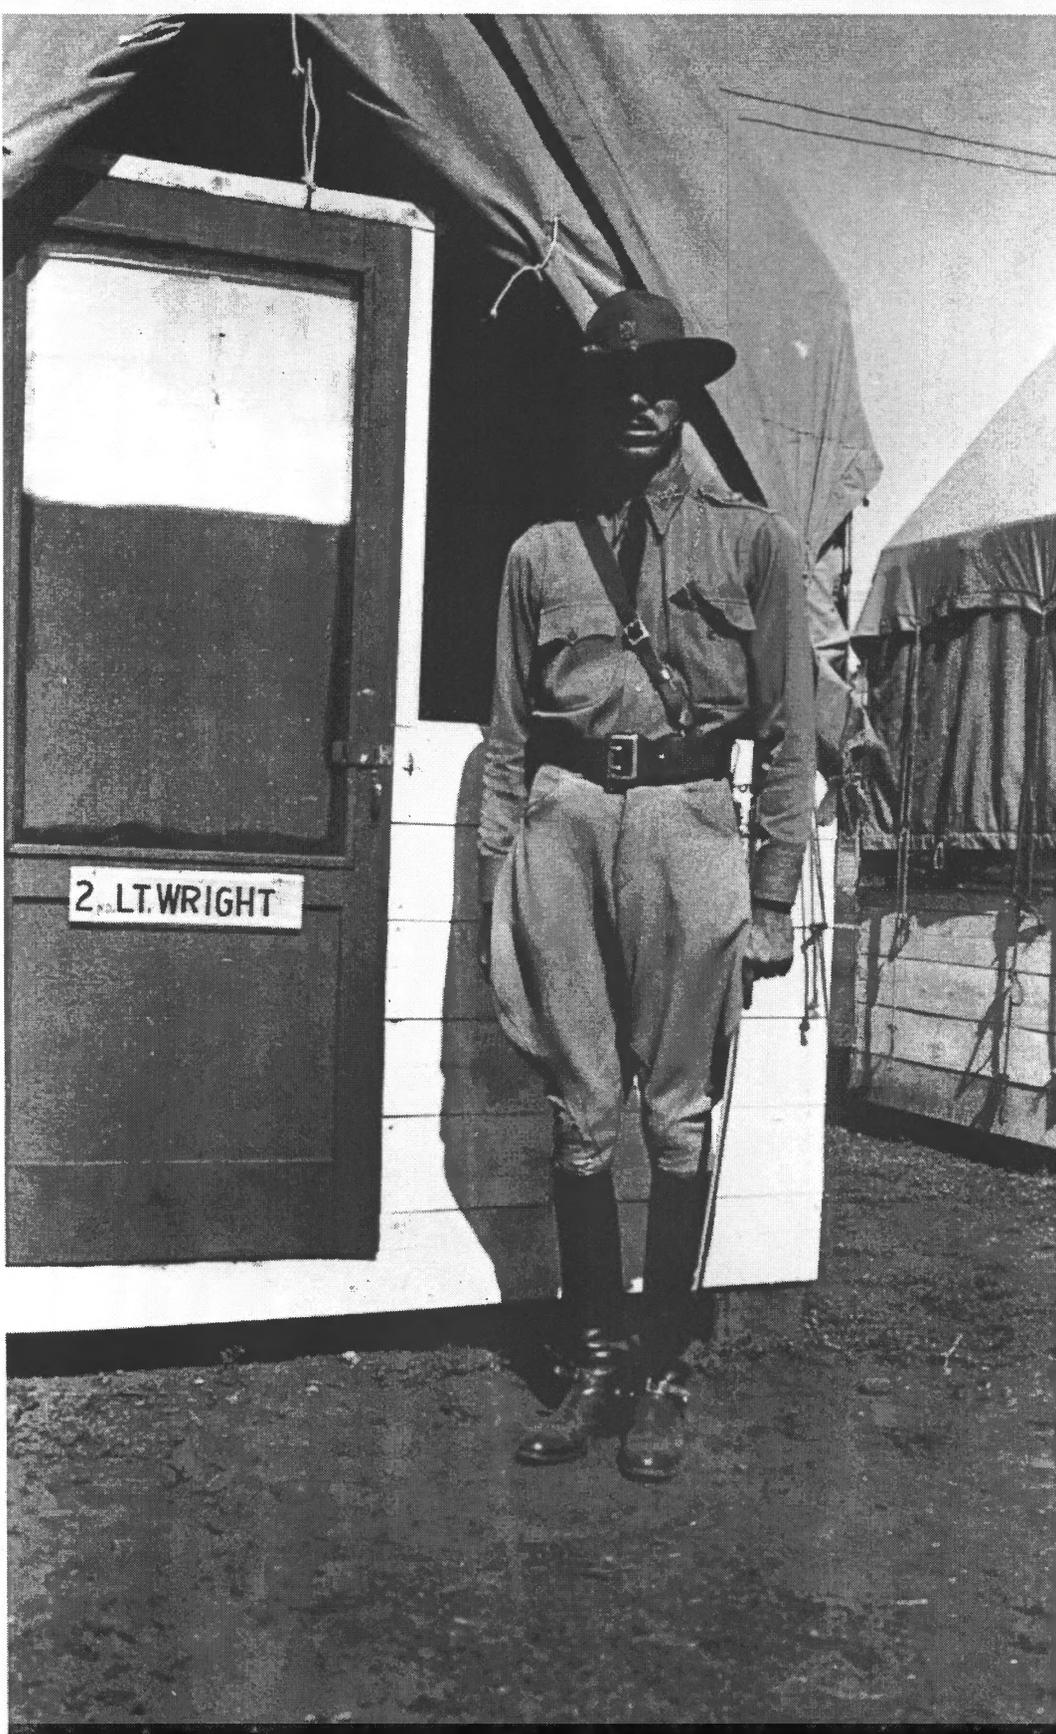


PHOTO H-3: historic photograph of 2nd Lt. Wright, c.1930 (photo courtesy of Charles Arnett Collection – Cline Library – Northern Arizona University NAU.PH.216.48)



PHOTO H-4: View of Storage Building 1936 (photo courtesy of Charles Arnett Collection – Cline Library – Northern Arizona University NAU.PH.216.14)



PHOTO H-5: *View of Pump House/Caretaker's House (photo courtesy of Coconino County Parks and Recreation Department)*


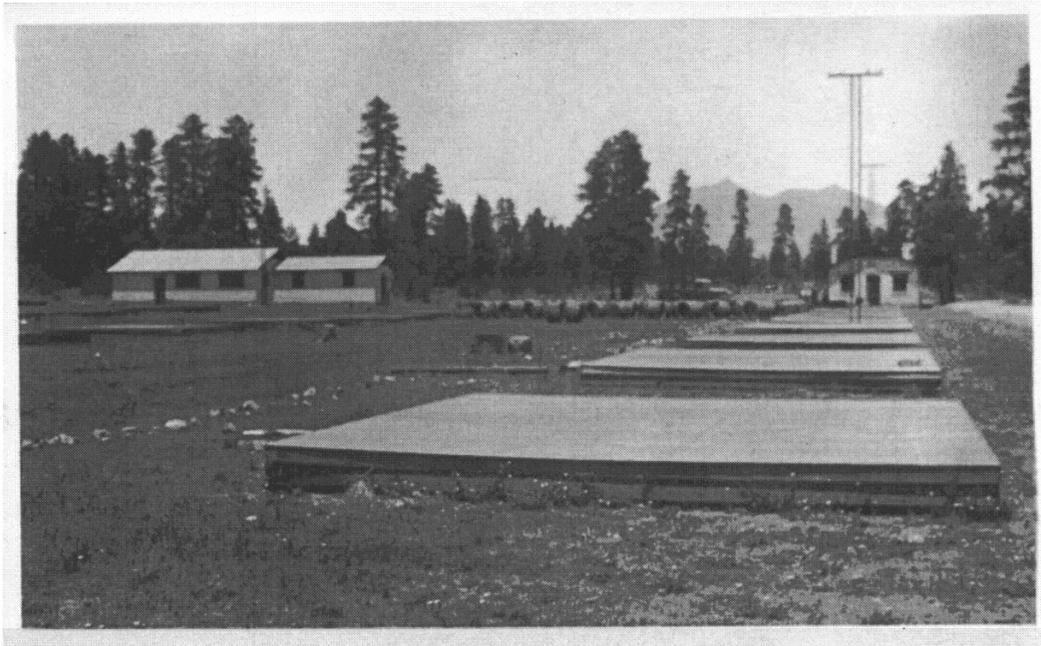


PHOTO H-6: *View of Concrete and wood floors for officer's tents (photo courtesy of Coconino County Parks and Recreation Department)*



PHOTO H-7: *Aerial view of Camp Tuthill (photo courtesy of Charles Arnett Collection – Cline Library – Northern Arizona University NAU.PH.216.25)*

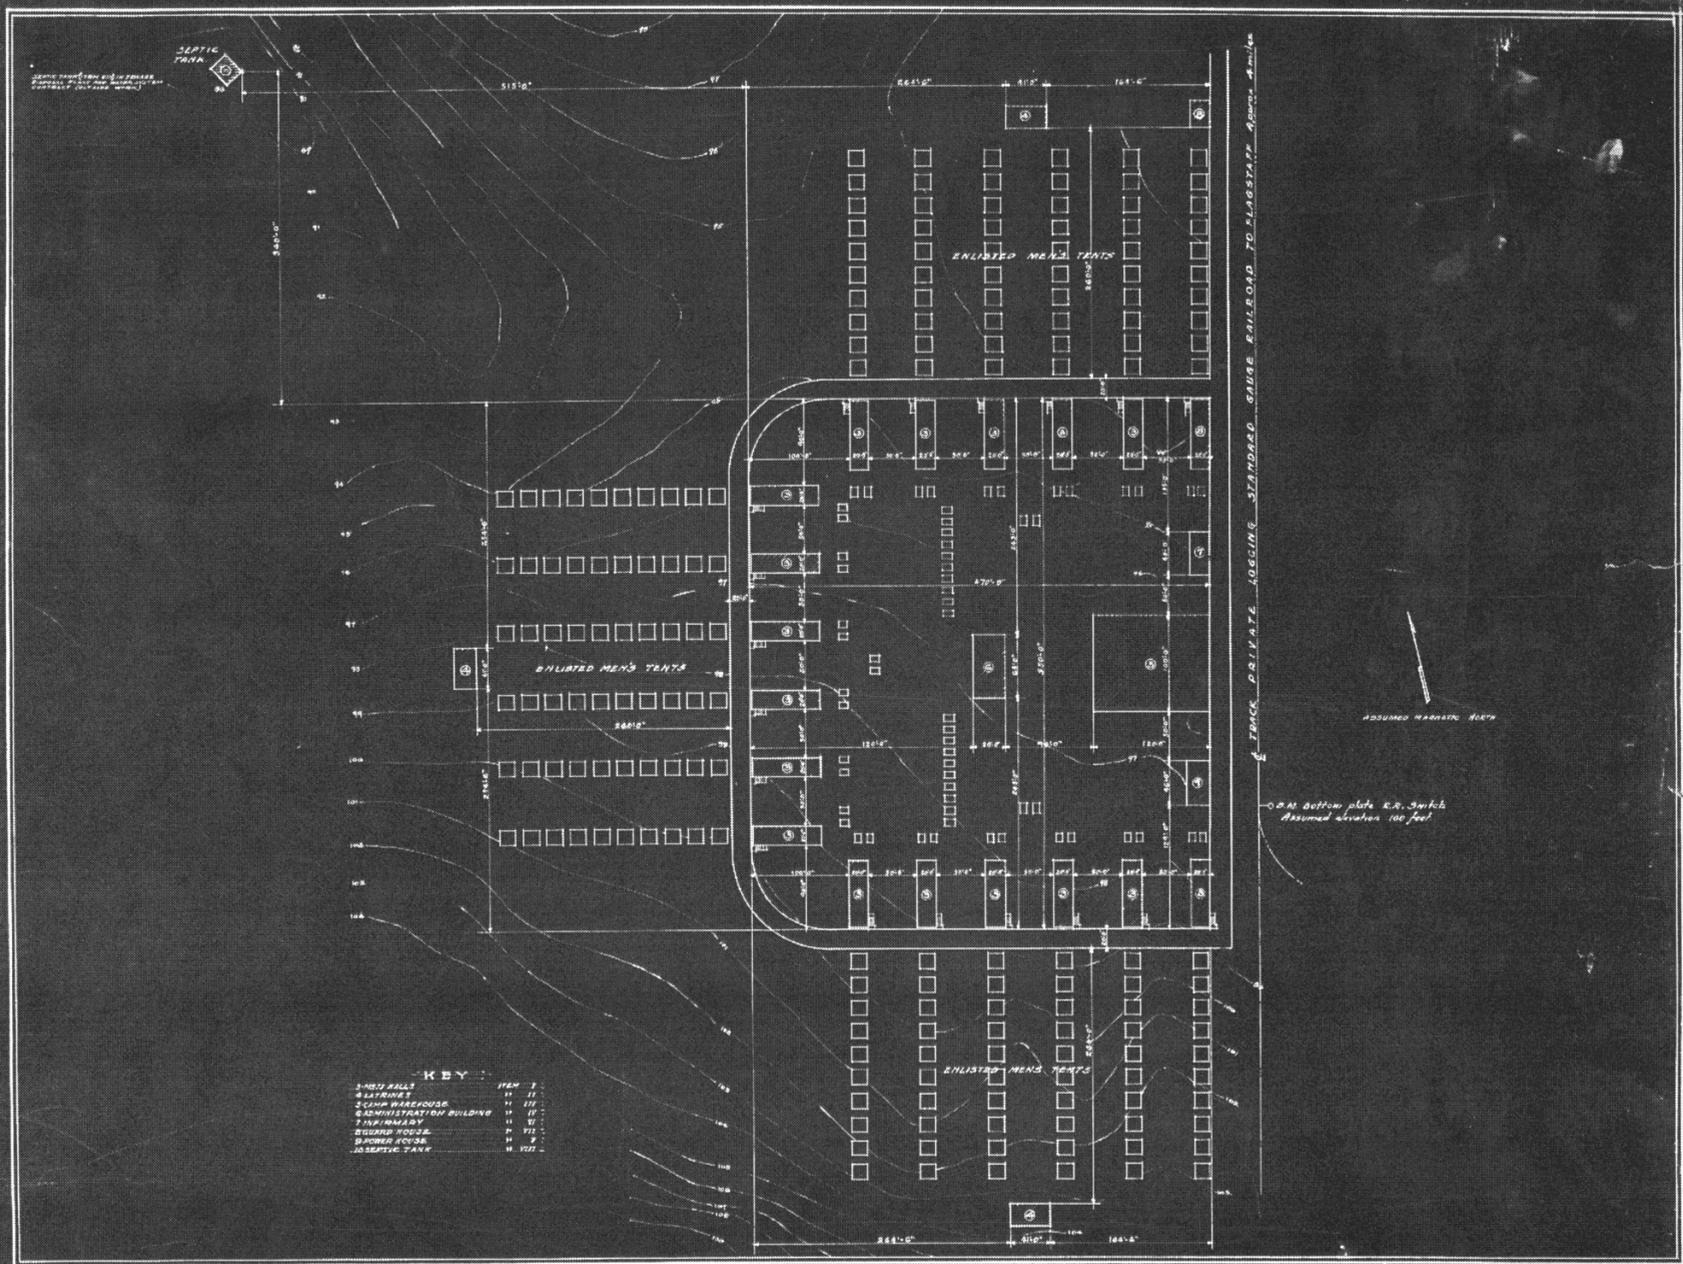


LESCHER & MAHONEY
ARCHITECTS
PHOENIX - ARIZONA

A SUMMER TRAINING CAMP
FOR THE
ARIZONA NATIONAL GUARD
TO BE BUILT NEAR FLAGSTAFF - ARIZONA
COL. JOSEPH F. POMEROY - ADJUTANT GENERAL

ARCHITECTURAL
DRAWN BY R.M.G.
TRACED BY F.A.K.
CHECKED BY E.W.L.
REVISED BY S.W.L. 4-6-30
JULY 1930.



PLAN 1: Original site plan for Camp Tuthill (courtesy of Coconino County Parks and Recreation Department)

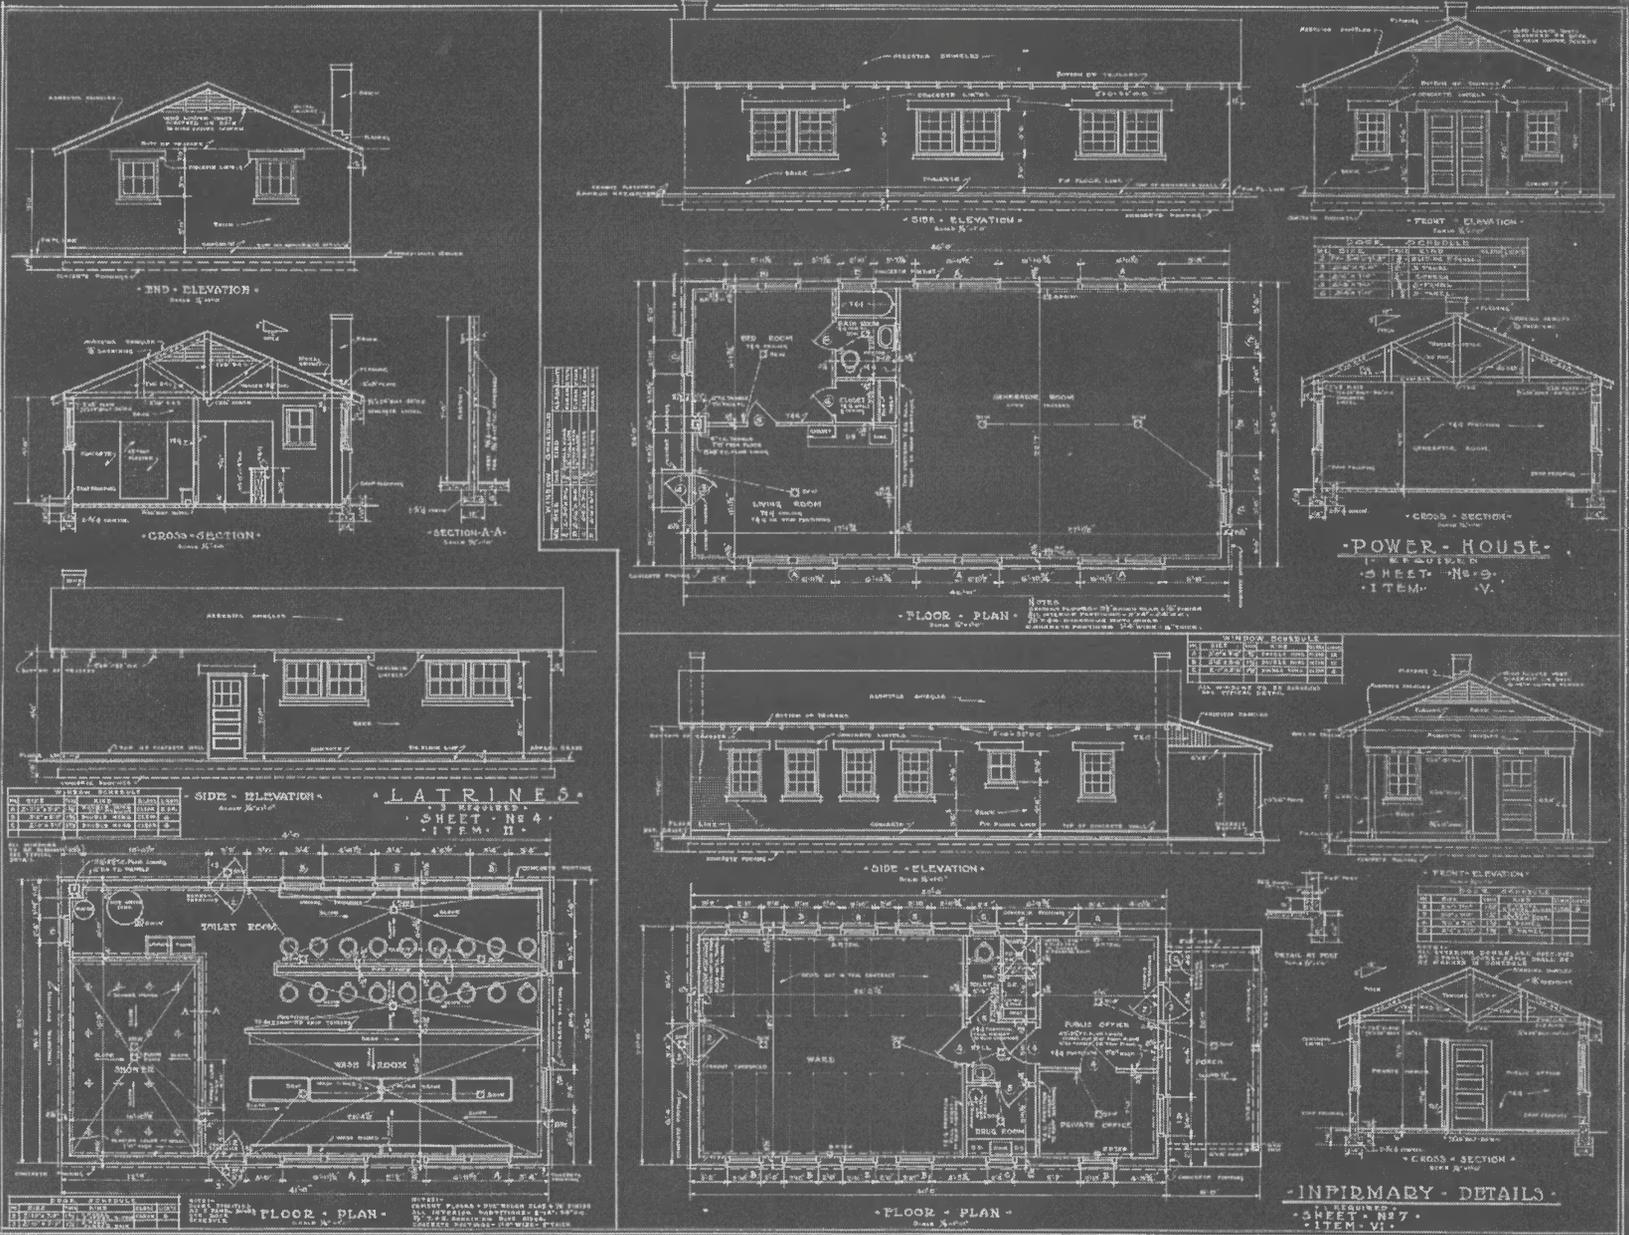


LESCHER & MAHONEY
ARCHITECTS
PHOENIX - ARIZONA

A SUMMER TRAINING CAMP
FOR THE
ARIZONA NATIONAL GUARD
TO BE BUILT NEAR FLAGSTAFF - ARIZONA
COL. JOSEPH F. POMEROY - ADJUTANT GENERAL

ARCHITECTURAL
DRAWING
CHECKED BY
REVIEWED BY
JULY 1930


PLAN 3: Original Latrine, Power House, and Infirmary plans for Camp Tuthill (courtesy of Coconino County Parks and Recreation Department)

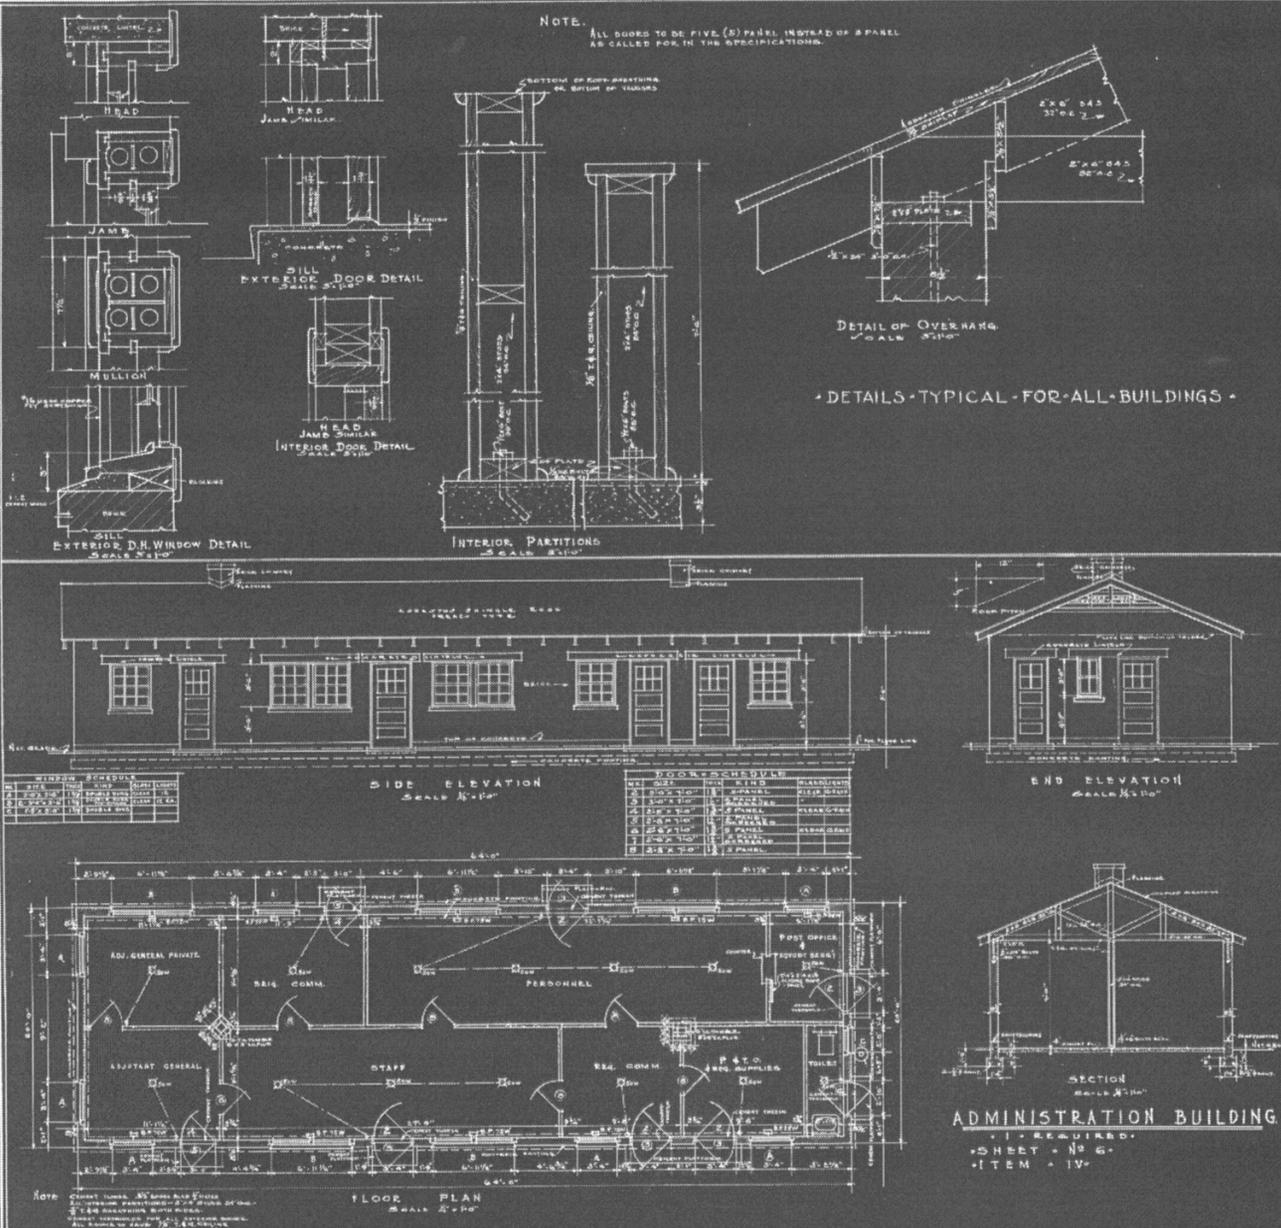

TYPICAL LINTEL SCHEDULE

| NO. | TYPE | SIZE | GLASS | FINISH |
|-----|-------------|-------------|-------|--------|
| 1 | DOUBLE HUNG | 3'0" x 4'0" | 6-8 | WOOD |
| 2 | DOUBLE HUNG | 3'0" x 4'0" | 6-8 | WOOD |
| 3 | DOUBLE HUNG | 3'0" x 4'0" | 6-8 | WOOD |
| 4 | DOUBLE HUNG | 3'0" x 4'0" | 6-8 | WOOD |
| 5 | DOUBLE HUNG | 3'0" x 4'0" | 6-8 | WOOD |
| 6 | DOUBLE HUNG | 3'0" x 4'0" | 6-8 | WOOD |
| 7 | DOUBLE HUNG | 3'0" x 4'0" | 6-8 | WOOD |
| 8 | DOUBLE HUNG | 3'0" x 4'0" | 6-8 | WOOD |
| 9 | DOUBLE HUNG | 3'0" x 4'0" | 6-8 | WOOD |
| 10 | DOUBLE HUNG | 3'0" x 4'0" | 6-8 | WOOD |

NOTE: FOR LINTELS OVER FULL BRICK PIERS, 12" WIDE, OR CLAD AS SHOWN ON ELEVATIONS.

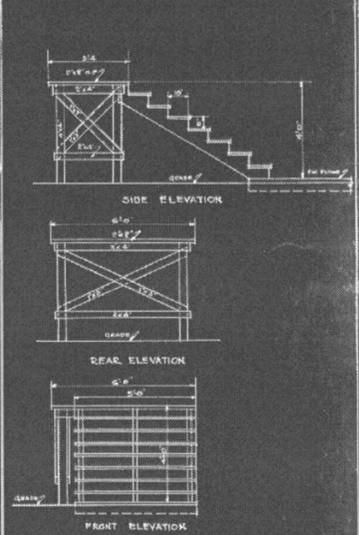


LESCHER & MAHONEY ARCHITECTS PHOENIX ARIZONA

A SUMMER TRAINING CAMP FOR THE ARIZONA NATIONAL GUARD
TO BE BUILT NEAR FLAGSTAFF ARIZONA
COL. JOSEPH E. POMEROY - ADJUTANT GENERAL

ARCHITECTURAL
DRAWN BY TAK-ASB
CHECKED BY R.W.L.
REVISED BY
JULY 1930.

PLAN 4: Original Administration plans and typical details for Camp Tuthill (courtesy of Coconino County Parks and Recreation Department)

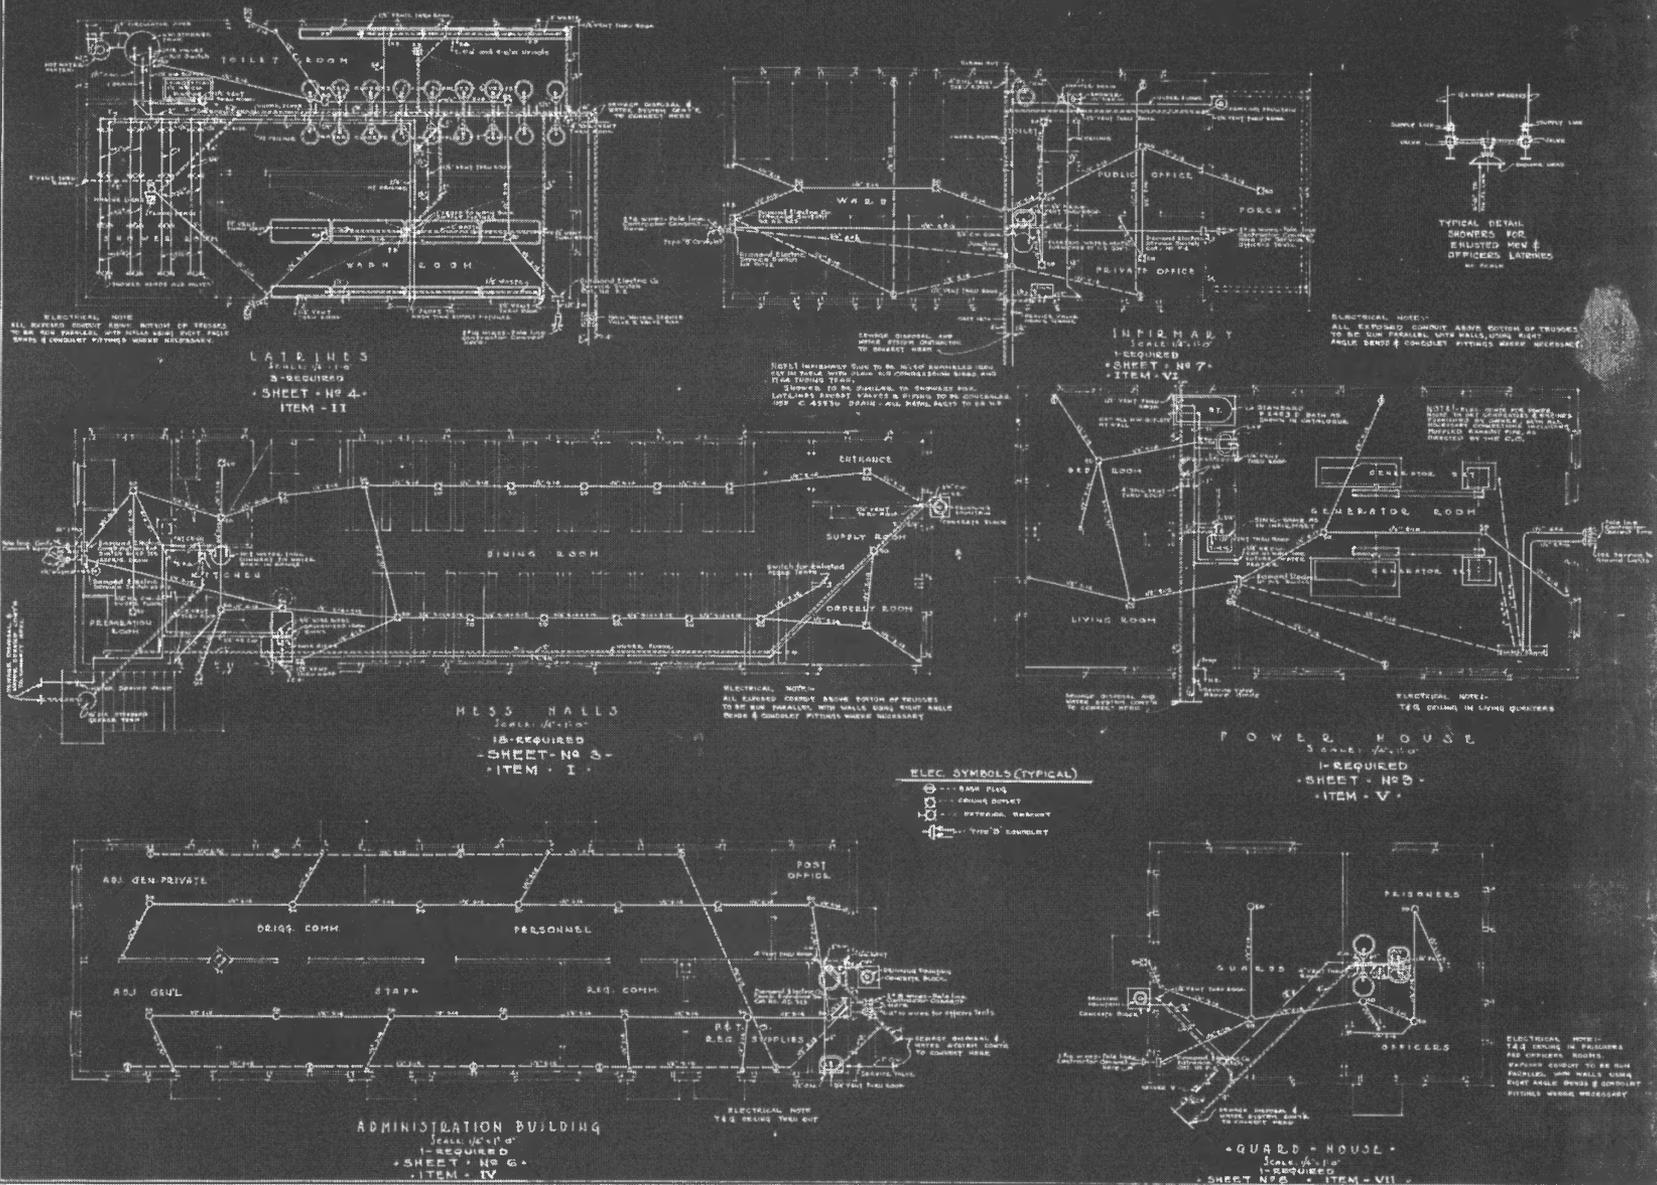


LESCHER & MAHONEY
ARCHITECTS
PHOENIX - ARIZONA

A SUMMER TRAINING CAMP
FOR THE
ARIZONA NATIONAL GUARD
TO BE BUILT NEAR FLAGSTAFF ARIZONA
COL. JOSEPH E. POMEROY - ADJUTANT GENERAL

MECHANICAL & ELECTRICAL
DRAWN BY E. H. VAUGHAN
CHECKED BY R. H. G.
REVISED BY E. W. L.
JULY 1930

PLAN 6: Original Mechanical and Electrical plans for Camp Tuthill (courtesy of Coconino County Parks and Recreation Department)

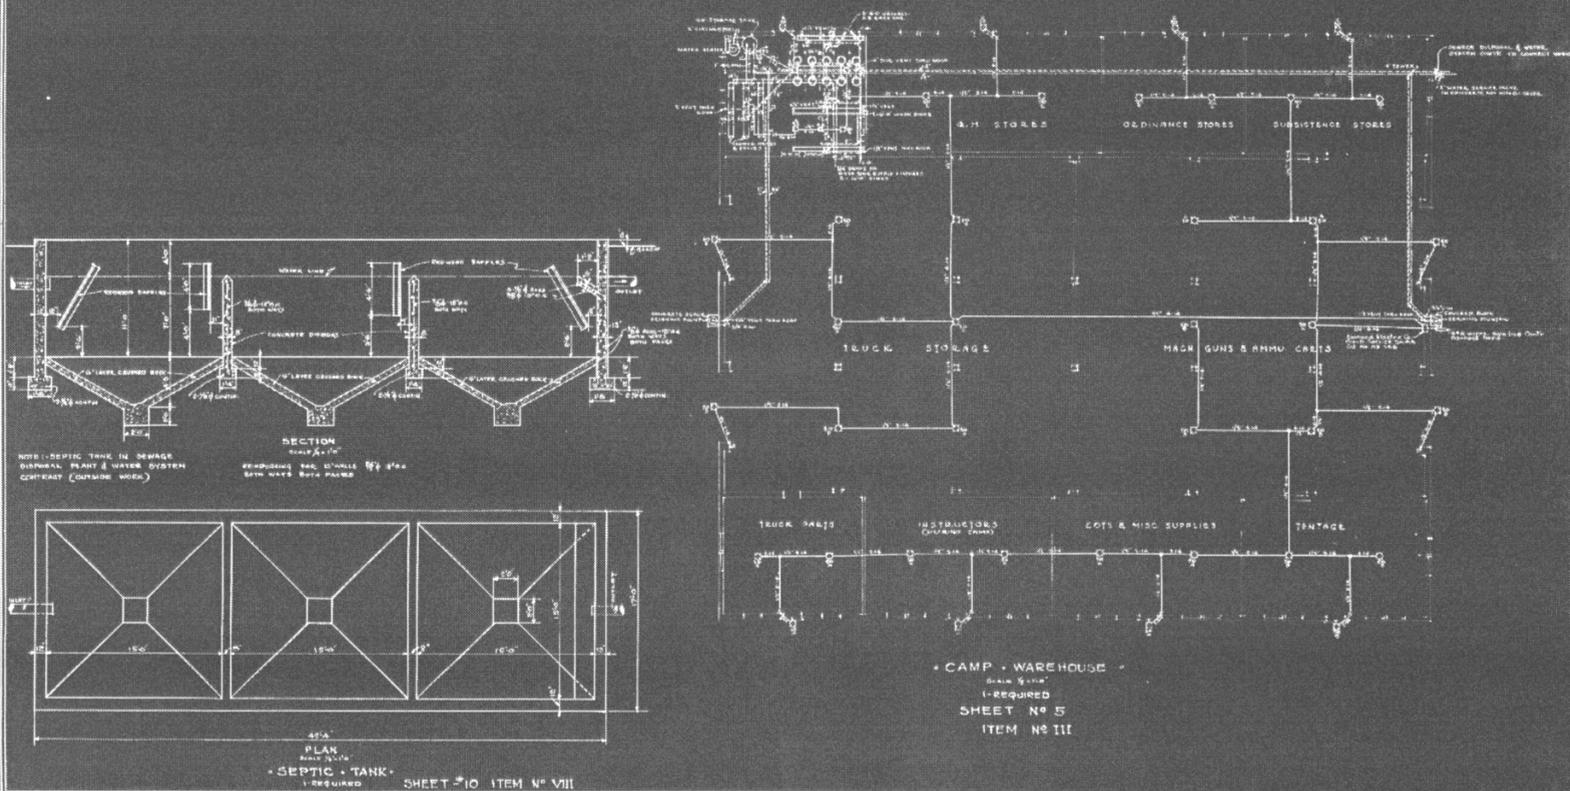

LESCHER & MAHONEY
ARCHITECTS
PHOENIX - ARIZONA


A SUMMER TRAINING CAMP
FOR THE
ARIZONA NATIONAL GUARD
TO BE BUILT NEAR FLAGSTAFF - ARIZONA
COL. JOSEPH F. POMEROY - ADJUTANT GENERAL

MECHANICAL & ELECTRICAL
DRAWN BY: RHP HAN
CHECKED BY: RHP HAN
REVISION BY: RHP HAN
JULY 1930




PLAN 7: Original Mechanical and Electrical plans for Camp Tuthill (courtesy of Coconino County Parks and Recreation Department)


WOOD FRAMING - 2x4 TRUSS & RAFTERS UNDER 2 CLEAR SPANS & EXPOSED
 ROOFING BY 1/2" SHEET, 1x4 FLOOR JOISTS UNDER CLEAR SPAN & 2x4 JOISTS

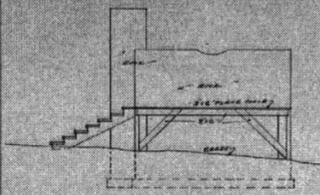


WEST ELEVATION
SCALE 1/4" = 1'-0"

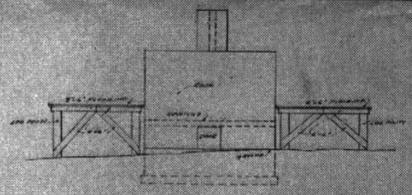

SOUTH ELEVATION
SCALE 1/4" = 1'-0"

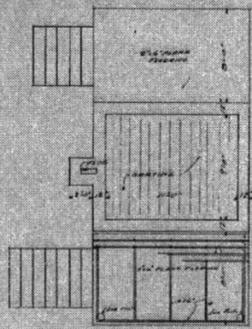


PLAN
SCALE 1/4" = 1'-0"

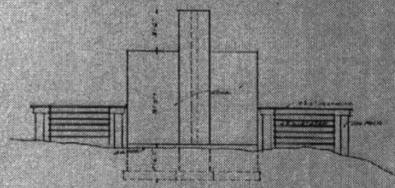


NORTH ELEVATION
SCALE 1/4" = 1'-0"

INCINERATOR.


WOOD FRAMING - 2x4 TRUSS & RAFTERS UNDER 2 CLEAR SPANS & EXPOSED
 ROOFING BY 1/2" SHEET, 1x4 FLOOR JOISTS UNDER CLEAR SPAN & 2x4 JOISTS

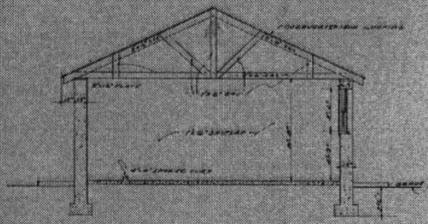


SECTION A-A
SCALE 1/4" = 1'-0"

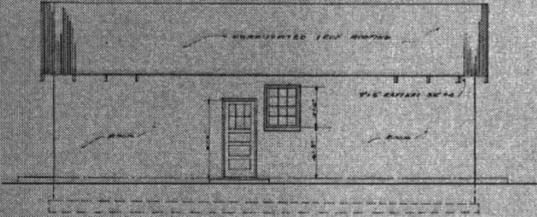


NORTH ELEVATION
SCALE 1/4" = 1'-0"

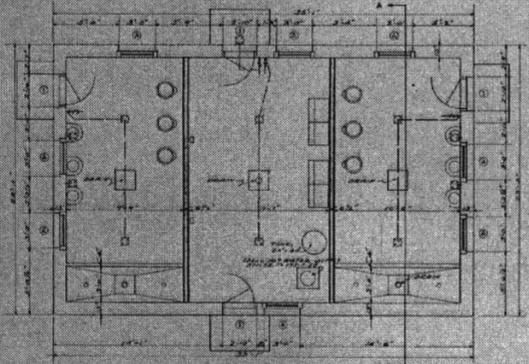


FLOOR PLAN
SCALE 1/4" = 1'-0"
SQUAW CAMP LATRINE

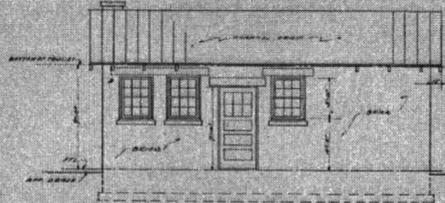


WEST ELEVATION
SCALE 1/4" = 1'-0"

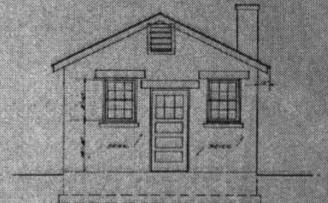

SOUTH ELEVATION
SCALE 1/4" = 1'-0"

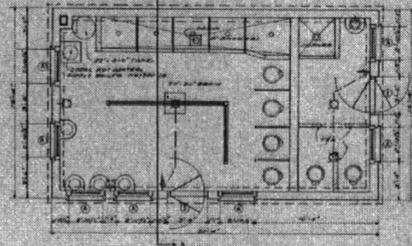

FLOOR PLAN
SCALE 1/4" = 1'-0"

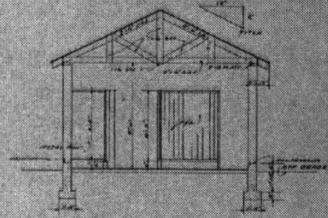

SECTION A-A
SCALE 1/4" = 1'-0"

OFFICERS LATRINE

A SUMMER TRAINING CAMP
 FOR THE
ARIZONA NATIONAL GUARD
 TO BE BUILT NEAR FLAGSTAFF-ARIZONA
 MAJOR GENERAL TUTHILL-ADJUTANT GENERAL

ARCHITECTURAL
 DRAWN BY T.L.E.
 TRACED BY T.L.E.
 CHECKED BY
 AUGUST 1941 D-9 I