


United States Department of the Interior
National Park Service

National Register of Historic Places
Registration Form

This form is for use in nominating or requesting determinations for individual properties and districts. See instructions in *How to Complete the National Register of Historic Places Registration Form* (National Register Bulletin 16A). Complete each item by marking "x" in the appropriate box or by entering the information requested. If an item does not apply to the property being documented, enter "N/A" for "not applicable." For functions, architectural classification, materials, and areas of significance, enter only categories and subcategories from the instructions. Place additional entries and narrative items on continuation sheets (NPS Form 10-900a). Use a typewriter, word processor, or computer, to complete all items.

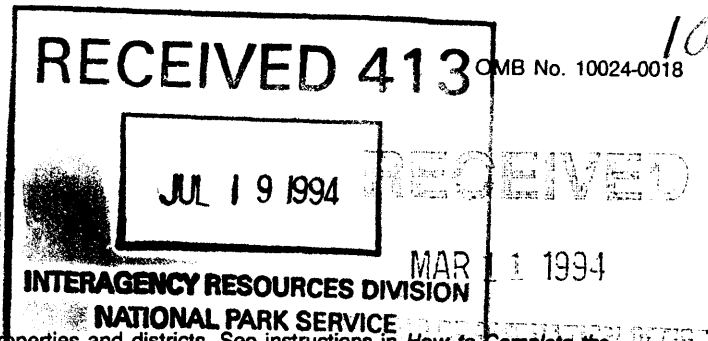

1005

1. Name of Property

historic name Amos Evans House

other names/site number Koppenhaver House, Evans-Bowker House

2. Location

street & number 501 East Main Street NA not for publication

city or town Marlton, Evesham Township vicinity

state New Jersey code NJ county Burlington code 005 zip code 08053

3. State/Federal Agency Certification

As the designated authority under the National Historic Preservation Act, as amended, I hereby certify that this nomination request for determination of eligibility meets the documentation standards for registering properties in the National Register of Historic Places and meets the procedural and professional requirements set forth in 36 CFR Part 60. In my opinion, the property meets does not meet the National Register criteria. I recommend that this property be considered significant nationally statewide locally. (See continuation sheet for additional comments.)

[Signature] Date 6/28/94
Signature of certifying official/Title
Assistant Commissioner for Natural & Historic Resources/DSHPO
State of Federal agency and bureau

In my opinion, the property meets does not meet the National Register criteria. (See continuation sheet for additional comments.)

Signature of certifying official/Title Date

State or Federal agency and bureau

4. National Park Service Certification

I hereby certify that the property is:

- entered in the National Register.
 See continuation sheet.
- determined eligible for the National Register.
 See continuation sheet.
- determined not eligible for the National Register.
- removed from the National Register.
- other, (explain:)

Signature of the Keeper

Date of Action

[Signature]

9/2/94

Amos Evans House
Name of Property

Burlington County, NJ
County and State

5. Classification

Ownership of Property
(Check as many boxes as apply)

- private
- public-local
- public-State
- public-Federal

Category of Property
(Check only one box)

- building(s)
- district
- site
- structure
- object

Number of Resources within Property
(Do not include previously listed resources in the count.)

Contributing	Noncontributing	
2		buildings
		sites
1		structures
		objects
3	0	Total

Name of related multiple property listing
(Enter "N/A" if property is not part of a multiple property listing.)

Historic Resources of Evesham Township

Number of contributing resources previously listed in the National Register

N/A

6. Function or Use

Historic Functions
(Enter categories from instructions)

DOMESTIC/single dwelling

Current Functions
(Enter categories from instructions)

DOMESTIC/single dwelling

7. Description

Architectural Classification
(Enter categories from instructions)

COLONIAL/Georgian

EARLY REPUBLIC/Federal

Materials
(Enter categories from instructions)

foundation STONE
walls BRICK, WOOD: Weatherboard, METAL: Aluminum

roof WOOD
other _____

Narrative Description

(Describe the historic and current condition of the property on one or more continuation sheets.)

8. Statement of Significance

Applicable National Register Criteria

(Mark "x" in one or more boxes for the criteria qualifying the property for National Register listing.)

- A** Property is associated with events that have made a significant contribution to the broad patterns of our history.
- B** Property is associated with the lives of persons significant in our past.
- C** Property embodies the distinctive characteristics of a type, period, or method of construction or represents the work of a master, or possesses high artistic values, or represents a significant and distinguishable entity whose components lack individual distinction.
- D** Property has yielded, or is likely to yield, information important in prehistory or history.

Criteria Considerations

(Mark "x" in all the boxes that apply.)

Property is: N/A

- A** owned by a religious institution or used for religious purposes.
- B** removed from its original location.
- C** a birthplace or grave.
- D** a cemetery.
- E** a reconstructed building, object, or structure.
- F** a commemorative property.
- G** less than 50 years of age or achieved significance within the past 50 years.

Areas of Significance

(Enter categories from instructions)

ARCHITECTURE

Period of Significance

1785 - c.1840

Significant Dates

1785

c.1800

c.1840

Significant Person

(Complete if Criterion B is marked above)

N/A

Cultural Affiliation

N/A

Architect/Builder

Unknown

Narrative Statement of Significance

(Explain the significance of the property on one or more continuation sheets.)

9. Major Bibliographical References

Bibliography

(Cite the books, articles, and other sources used in preparing this form on one or more continuation sheets.)

Previous documentation on file (NPS): N/A

- preliminary determination of individual listing (36 CFR 67) has been requested
- previously listed in the National Register
- previously determined eligible by the National Register
- designated a National Historic Landmark
- recorded by Historic American Buildings Survey # _____
- recorded by Historic American Engineering Record # _____

Primary location of additional data:

- State Historic Preservation Office
- Other State agency
- Federal agency
- Local government
- University
- Other

Name of repository:

Evesham Township's Historic Preservation Commission

Amos Evans House
Name of Property

Burlington County, NJ
County and State

10. Geographical Data

Acreage of Property 3.29 acres Moorestown, NJ Quad

UTM References

(Place additional UTM references on a continuation sheet.)

1 | 1 | 8 | | 5 | 0 | 8 | 8 | 2 | 0 | 4 | 4 | 1 | 4 | 7 | 6 | 0 |
Zone Easting Northing
2 | | | | | | | | | | | | | | | | | | | | | |

3 | | | | | | | | | | | | | | | | | | | | | |
Zone Easting Northing
4 | | | | | | | | | | | | | | | | | | | | | |

See continuation sheet

Verbal Boundary Description

(Describe the boundaries of the property on a continuation sheet.)

Boundary Justification

(Explain why the boundaries were selected on a continuation sheet.)

11. Form Prepared By

name/title Margaret Westfield, Architect; Rebecca Hunt, Preservation Specialist

organization Westfield Architects & Preservation Consultants date January 1994

street & number 425 White Horse Pike telephone (609) 547-0465

city or town Haddon Heights state NJ zip code 08035

Additional Documentation

Submit the following items with the completed form:

Continuation Sheets

Maps

A USGS map (7.5 or 15 minute series) indicating the property's location.

A Sketch map for historic districts and properties having large acreage or numerous resources.

Photographs

Representative black and white photographs of the property.

Additional items

(Check with the SHPO or FPO for any additional items)

Property Owner

(Complete this item at the request of SHPO or FPO.)

name Edna Koppenhaver

street & number 501 East Main Street telephone (609) 983-0787

city or town Marlton state NJ zip code 08053


Paperwork Reduction Act Statement: This information is being collected for applications to the National Register of Historic Places to nominate properties for listing or determine eligibility for listing, to list properties, and to amend existing listings. Response to this request is required to obtain a benefit in accordance with the National Historic Preservation Act, as amended (16 U.S.C. 470 et seq.).

Estimated Burden Statement: Public reporting burden for this form is estimated to average 18.1 hours per response including time for reviewing instructions, gathering and maintaining data, and completing and reviewing the form. Direct comments regarding this burden estimate or any aspect of this form to the Chief, Administrative Services Division, National Park Service, P.O. Box 37127, Washington, DC 20013-7127; and the Office of Management and Budget, Paperwork Reductions Projects (1024-0018), Washington, DC 20503.

United States Department of the Interior
National Park Service

National Register of Historic Places Continuation Sheet

Section number 7 Page 1

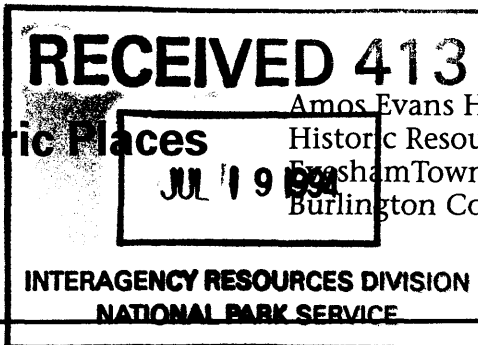

Amos Evans House
Historic Resources of
Evesham Township MPS
Burlington County, New Jersey

INTERAGENCY RESOURCES DIVISION
NATIONAL PARK SERVICE

NARRATIVE DESCRIPTION

The Amos Evans House, built in three primary phases between 1785 and circa 1840, is located on a 3.29 acre lot on East Main Street, in Marlton, Evesham Township, Burlington County, New Jersey. The earliest surviving structure is the main block of the brick section which was constructed in 1785 as indicated by glazed headers that form this date in the west gable-end wall. (Photograph #7) Oral tradition indicates that there was a circa 1740 house on this site, but none of it survives as part of the existing house. Circa 1800, a frame kitchen section, approximately 17 by 19 feet, was added to the west wall of the approximately 27 by 19 feet original brick building. Circa 1840, Amos Evens enlarged the brick section by adding a 7 feet 2 inch brick extension to the east wall. He also added transitional Greek Revival and Federal details such as window trim and sash and the four-column front porch. By the end of the nineteenth century, a flat-roofed two-story frame section had been added to the west wall of the earlier frame section. All of these additions are visually linked together with the 1785 house by their consistent width. Besides some alterations in 1978, which involved remodeling of the center frame section and the addition of a one-story frame section, approximately 10 by 19 feet, the house has retained an unusual abundance of its historic architectural fabric.

The two-story, five-bay brick section, with the 1785 original building and the circa 1840 addition, is approximately 34 feet across the front by 19 feet deep. The north and south elevations of the original brick building are constructed in a Flemish bond brick pattern with glazed headers. The stone foundation under the entire brick section is topped by several courses of brick at grade level. This foundation is punctuated by a cellar window on the east ends of the north and south facades and a bulkhead entrance near the center of the south facade. When the eastern bay of this section was built circa 1840, the entire brick building was stuccoed and scored in an ashlar pattern. The north (front) elevation of the brick section has a circa 1840 three bay porch with a three tiered cornice which is supported by four columns. (Photograph #2) The wood floor of this porch is reached by two wooden steps and is centered on the front door, which is located in the center western bay. The circa 1840 four-panel front door is flanked by a twelve-over-eight sash window to the west and a six-over-six sash window to the east. The additional first floor window near the east corner has six-over-six sash, and the four symmetrical windows on the second floor have nine-over-six sash. All of the windows on the north elevation of the brick section have paneled shutters and cast-iron shutterdogs.

The east gable-end wall is covered with modern stucco that has spalled in large sheets. Near the peak, there are two four-over-four sash windows on either side of the chimney flue. There are no openings on the first or second floors of this elevation. (Photograph #3)

The south (rear) elevation of the brick section is fenestrated with three windows on the first and second floors. (Photograph #3) The two east windows on the first floor and the west window on the second floor have twelve-over-eight sash while, conversely, the west first floor window and the two east windows on the second floor have nine-over-six sash. An original fielded six-panel door is located in the center east bay. (Photograph #4) This doorway and the window to its west also have original pegged frames and early molded trim.

The west gable-end wall of the brick section is obscured from the exterior by the two-story frame addition but in the attic of this addition, the glazed headers arranged to delineate the construction

United States Department of the Interior
National Park Service

National Register of Historic Places Continuation Sheet

Amos Evans House
Historic Resources of
Evesham Township MPS
Burlington County, New Jersey

Section number 7 Page 2

date of 1785 have been uncovered under several layers of plaster. (Photograph #7) Below these numbers, there is a beltcourse of glazed headers, but no initials of the original owners were inscribed above the numbers. This lack of letters above the date makes the Amos Evans House unique among the patterned brick houses found in Marlton.

The middle section, which is of frame construction with brick nogging, abuts the west wall of the brick section. Many similar details from the brick section are repeated in this middle section including similar roof and floor levels, a stone foundation topped by several courses of brick which are visible above grade, a box cornice, a wood shingle roof, and two four-over-four sash windows near the peak of the gable-end that flank the flue of a brick chimney. The original frame construction with brick nogging and wood clapboards is intact below modern aluminum siding. On the north (front) facade of the middle section there are two windows per floor which each have six-over-six sash and louvered shutters. Originally, there was a door centered between the first floor windows, but it was closed in 1978 to accommodate a new kitchen layout. The south elevation of the middle section has a center door and one six-over-six sash window on each floor, aligned near the west corner. Also on the south elevation, there is a one-story screened-in porch that extends from the west side of the door in the middle section to the east side of the door in the original brick section.

The modern one-story, gable-roofed western addition abuts the middle section and shares many similar details such as wood roofing shingles, siding, and multi-light windows. (Photograph #2) The west section has a small crawl space that covers the location of an early bake oven. Prior to 1978, there was a two-story flat roofed section with an exterior door on the west elevation in this location. There are currently no exterior doors in this section but there is a six-over-six sash window on each elevation in addition to a pair of six-over-six sash windows on the west gable-end. Similar to the middle section, all of the windows on the west section have louvered shutters.

Although most of the original exterior fabric has been retained, much of the significance of the Amos Evans House lies in its extant original interior details. The brick section has retained its original doors, strap hinges, H-L hinges, latches, and beaded board partitions that divide the first floor into a hall and parlor plan and the second floor into a narrow center hall with two flanking bedchambers. The cellar of the brick section is a large open storage space with a brick floor, whitewashed walls, a brick corbel for the parlor fireplace, and original vertically-sawn first floor joists. Evidence in the framing and foundation walls indicates the original extent of the east end wall and a corner fireplace configuration in the northeast corner, both of which were removed as part of the circa 1840 extension. On the first floor of the brick section, the two exterior doors lead to the original "hall" that now functions as the dining room. The original fielded six-panel exterior door and pegged frame in the west gable-end have also been retained in this room. The large east room is characterized by transitional Federal and Greek Revival window sash and frame and a simple fireplace on the east wall. The original stairs from the first floor to the second floor are located in the southeast corner of the dining room. Although the top section of the stairs have been extended to the north to reduce the original steep angle, the original door (complete with spring latch) on the first floor, and lower winder section of the stairs have been retained and are in good condition. (Photograph #5) The original beaded board partitions on either side of the stairwell continue on the second floor to the north wall where they terminate on either side of the window above the front door. Sections of original peg boards still exist in the northern half of this narrow hall as well as on the east side of the first floor partition. There is an original fielded panel door centered in each partition that leads to the two flanking bedrooms. The east bedroom was clearly originally the best bedchamber. Many of its

United States Department of the Interior
National Park Service

National Register of Historic Places
Continuation Sheet

Amos Evans House
Historic Resources of
Evesham Township MPS
Burlington County, New Jersey

Section number 7 Page 3

eighteenth-century details survive, including a fielded panel closet wall in the southwest corner. (Photograph #6) The ceiling is currently plastered but the beaded second floor joists that were originally exposed are visible in this closet. Along the east wall, there are two fielded panel doors enclosing two closets. In the smaller, west bedroom, the original door leading to the original attic steps is also intact with original hardware. In the attic of the brick section, the east extension is distinguishable beyond the original floorboards and numbered rafters, which begin with number "1" on the east end of the 1785 section and continue west.

In the middle section, the cellar is very similar to that under the brick section with such details as a brick floor and stone foundation walls topped by several courses of brick at grade level. In the northeast corner, the middle section's foundation abuts the brick section's foundation which indicates that the middle section was constructed after the brick section. Many of the first floor joists in the middle section were extensively damaged by termites and have been replaced with new wood joists. Several original joists have also survived in this section. The first floor of the middle section has retained its original function as a one room kitchen with a cooking fireplace centered on the west wall and a stairwell in the southeast corner. The second floor of this frame section was originally divided into an east room and a west room with two stairs in the larger east room (one in the southeast corner leading down to the first floor and one in the northwest corner leading up to the attic). This plan, including the stairs, still exists except the north half of the east room is currently enclosed as a modern bathroom and there is a cedar closet in the southeast corner. The attic of the middle section is an open space finished with wood floorboards and plaster walls.

The small one-story west section is divided into a small bathroom in the northwest corner and large closets along the east interior wall. This section has modern flooring and paneled walls.

The Amos Evans House has, thus, retained a large degree of exterior character and an unusual amount of interior integrity. Original eighteenth-century hardware, paneled and batten doors, beaded board partitions, and stairs have survived and still delineate the original floor plans. The original parlor and west bedchamber fireplaces are the only significant elements that are missing. Modern conveniences have been respectfully introduced and generally restricted to minimally intrusive or modern locations.

The Amos Evans House is centered laterally on the 3.29 acre lot, set back approximately 120 feet from Main Street, and angled slightly towards the northeast. (Photograph #1) The unpaved driveway is located to the west of the house. There are grass fields on either side of the house and woods behind the rear property line. Of the numerous frame barns and outbuildings that once occupied the property, only one small frame shed survives, 60 feet from the southwest corner of the house near the current south property line. This approximately 18 by 21 feet unpainted nineteenth-century shed has two pairs of doors covering the north facade, clapboards on the other walls, and a corrugated metal roof. (Photograph #8) Four and a half feet behind the rear screened-in porch, there is an old windmill which is believed to be the only surviving windmill in Evesham Township. (Photograph #3) This windmill, which is approximately eighty year old, once pumped water through underground pipes to a cistern in the barn. Also near the porch, there are two cast-iron pumps and a wooden water trough. Several trees of varying type and age are arranged along the road, between the front lawn and the east field, and clustered in the southeast corner. Limited plantings surround the north, east, and south walls of the house.

United States Department of the Interior
National Park ServiceNational Register of Historic Places
Continuation SheetAmos Evans House
Historic Resources of
Evesham Township MPS
Burlington County, New JerseySection number 8 Page 4**NARRATIVE STATEMENT OF SIGNIFICANCE**

The Amos Evans House, built in 1785, is historically significant within the Multiple Property Submission's historic context of domestic architecture in Evesham Township as a structure that has retained a large degree of original late eighteenth-century details. This building is one of the few surviving brick farmhouses with glazed headers which distinguish the Flemish bond facades and mark the construction date on the gable end — the building type that is considered to be Evesham's most significant and most threatened.¹ This house has retained numerous original interior details which are rare survivors. The Amos Evans House is also important in relation to the early development of Evesham because it was constructed and occupied by members of the prominent Evans/Evens family who were the first settlers in the area. Furthermore, throughout its 208-year existence, the house has only been owned by two families — the Evans/Evenses and the Bowkers.

According to Evans/Evens family tradition, the first house on this site was constructed circa 1740 for William Evans (1716-1761).² William was the eldest son of Thomas Evans (1693-1783) and Esther Haines Evans. Thomas Evans purchased 1,000 acres of land in 1701 from Margaret Cook of Philadelphia (and by separate deed from Indian King Himeson of the local Leni Lenape tribe). Thomas divided this original tract among his four sons (William, Isaac, Jacob, and Nathan), and it is from this 1,000-acre lot that the numerous Evans/Evens family tracts derive.

The surviving house on this site is believed to have been built in 1785 for Enoch Evans (1743-1818), the son of William and Sarah Roberts Evans.³ (This construction date is the same year that Enoch's neighboring cousins, Thomas and Mary Evens, built a similar house just over one-half mile away.) Enoch married Mary Wilcox in 1769. By 1773, they had five children (Joseph, John, Lydia, Joel, and Thomas). Mary Wilcox Evans died in 1785 and Enoch did not marry his second wife, Elizabeth Haines, until 1787. Some of the numerous architectural details that have survived from the original 1785 house include pegged window and door frames, fielded panel and board and batten doors, wrought iron hardware, window sash, and beaded joists. Furthermore, in this house, intact original beaded board partitions, complete with peg boards, exist on both the first and second floors in the original floor plan. Circa 1800, a kitchen frame section with brick nogging was added to the west end of the original house. This kitchen addition has been integrated into later additions but it retains its original one-room plan on the first floor and numerous details.

In 1839, Amos Evans (1815-1892) inherited the house and farm from his father Jacob (d.1839)⁴ and lived there for over thirty years. Amos added a 7 feet 2 inch brick extension on the east end of the original 1785 house and made some changes circa 1840 to upgrade the house in a transitional style which employed both Federal and Greek Revival details. These improvements, such as the ashlar scored stucco and four-column front porch, survive today and are important local examples of this style on a vernacular farmhouse. Amos and his wife Rachel Kaighn Evans had five children (Hannah, Elizabeth, Joseph, Mary, and Abigail).

William J. Evans (d.1912), the husband of Amos and Rachel's daughter Elizabeth, purchased the farm in 1893.⁵ William succeeded his prominent uncle Ezra Evans (1800-1879) as secretary and treasurer of the Marlton turnpike, and he was also director of the First National Bank of Camden, NJ.⁶ After Williams' death in 1912, the property was purchased by George L. Bowker (1856-1944), the son of Eli

United States Department of the Interior
National Park ServiceNational Register of Historic Places
Continuation SheetAmos Evans House
Historic Resources of
Evesham Township MPS
Burlington County, New JerseySection number 8 Page 5

and Maribeth Bowker.⁷ George Bowker, a farmer from Tabernacle, New Jersey, was already well acquainted with the farm by this time since he and his family had worked there since 1892.⁸

George Bowker and his wife Maggie Middleton Bowker (d.1935) raised three children in the Amos Evans House: Albert G. (1888-1924), Carrie M. (1891-1939), and Edna (1904-) who was born in the second floor west bedroom of the brick section. During George Bowker's ownership, few changes were made to the original brick section and west frame addition; thus, most of the eighteenth and nineteenth-century details have survived intact. In 1944, the youngest daughter Edna and her husband Blair E. Koppenhaver (1911-1974), an automobile salesman, inherited the property from the estate of George Bowker. Edna Koppenhaver still lives in the house today, representing over 100 years of Bowker family ownership and occupancy.⁹

There are two additional contributing structures on the property: a nineteenth-century frame shed and an approximately eighty year old windmill near the back of the Amos Evans House. The unpainted clapboard-sheathed shed is the only survivor of the numerous frame barns and outbuildings that were once found on the property. The windmill, which originally pumped water from a well to a large cistern in the barn, is said to be the only surviving windmill in Evesham township. Two cast-iron water pumps and a wooden trough have also survived near the rear porch.

Endnotes

1. Actroterion, *Cultural Resources Survey of Evesham Township*, Report Prepared for the Township of Evesham (Morristown, NJ: September, 1985), p.vi.
2. William H. Jr. and Mary Evans, Interview by Rebecca Hunt, December 13, 1993.
3. William H. Jr. an Mary Evans, Interview.
4. Burlington County Recorder of Deeds, Mt. Holly, NJ, Recited in Deed Book No.305, pp.394-6.
5. Burlington County Recorder of Deeds, Mt. Holly, NJ, Deed Book No.305, pp.394-6.
6. Major E.M. Woodward, *History of Burlington County New Jersey* (Philadelphia: Everts & Peck, 1883; Reprint, Burlington County Historical Society, 1980), p.325.
7. Burlington County Recorder of Deeds, Mount Holly, NJ, Deed Book No.478, pp.249-50.
8. Edna Bowker Koppenhaver, Interview by Rebecca Hunt and Margaret Westfield, December 6, 1993.
9. Edna Bowker Koppenhaver, Interview.

United States Department of the Interior
National Park Service

National Register of Historic Places Continuation Sheet

Amos Evans House
Historic Resources of
Evesham Township MPS
Burlington County, New Jersey

Section number 9 Page 6

MAJOR BIBLIOGRAPHIC REFERENCES

- Acroterion. *Cultural Resources Survey of Evesham Township*. Report prepared for the Township of Evesham). Morristown, NJ: September 1985.
- Benenson, Carol A. and N. Catherine Claypoole, Kise Franks & Straw. National Register of Historic Places Multiple Property Documentation Form, "Historic Resources of Evesham Township, New Jersey." July 7, 1989.
- Bicentennial Committee of Evesham Township. *Yesterday's...Evesham Township*. Evesham, NJ: 1976.
- Burlington County Recorder of Deeds. Mt. Holly, New Jersey.
- Burlington County Surrogate's Office. Mt. Holly, New Jersey.
- Evans, William H. Jr. and Mary. Interview by Rebecca Hunt. December 13, 1993.
- Koppenhaver, Edna Bowker. Interview by Rebecca Hunt and Margaret Westfield. December 6, 1993.
- Otley, J.W. and R. Whiteford. *Map of Burlington County*. 1849. Burlington County Historical Society.
- Scott, J.D. *Combination Atlas Map of Burlington County, New Jersey*. 1876. Reprint. Burlington County Historic Society.
- Woodward, E.M. *History of Burlington County, New Jersey*. Philadelphia, PA: Everts & Peck, 1883. (Reprint: Burlington County Historical Society, 1980).

United States Department of the Interior
National Park Service

National Register of Historic Places Continuation Sheet

Amos Evans House
Historic Resources of
Evesham Township MPS
Burlington County, New Jersey

Section number 10 Page 7

VERBAL BOUNDARY DESCRIPTION

The house and associated frame shed and windmill occupy a portion of Block 29, Lot 1A on the Tax Map of Evesham Township. The nominated site occupies approximately 3.29 acres.

BOUNDARY JUSTIFICATION

The boundary includes 3.29 acres of the original farmstead, including the 1785 farmhouse, contributing shed, and adjacent fields that have historically been part of the Amos Evans House and maintain historical integrity.

United States Department of the Interior
National Park Service

**National Register of Historic Places
Continuation Sheet**

Amos Evans House
Historic Resources of
Evesham Township MPS
Burlington County, New Jersey

Section number PHOTOS Page 8

PHOTOGRAPHS

The following is the same for all photographs:

1. Amos Evans House
2. Burlington County, New Jersey
3. Rebecca Hunt, Photographer
4. December, 1993
5. Negatives held by Margaret Westfield, R.A.
Westfield Architects & Preservation Consultants
425 White Horse Pike
Haddon Heights, NJ 08035
(609) 547-0465

List of Photographs:

6. View of Amos Evans House site, looking southeast.
7. Photograph 1 of 8

6. North (front) facade.
7. Photograph 2 of 8

6. South and east elevations and windmill.
7. Photograph 3 of 8

6. Detail of original front door and adjoining window on south facade.
7. Photograph 4 of 8

6. Interior view of dining room (original hall), looking east.
7. Photograph 5 of 8

6. Interior view of second floor east bedroom, looking southwest.
7. Photograph 6 of 8

6. View of uncovered construction date in glazed headers on the west brick gable-end, view looking east from the attic of the frame addition.
7. Photograph 7 of 8

6. Frame shed, looking southwest.
7. Photograph 8 of 8

Amos Evans House


5

MEDFORD TOWNSHIP

917

EVESHAM TOWNSHIP
BURLINGTON COUNTY, N.J.
PLOTTED FROM DEEDS & RECORDS

REVISED - MAY, 1968
SOURCE DATA: JPL & BPL
BY: [Signature]
SCALE: 1" = 100'
NOTE: ALL ACCURACIES ARE TO THE CENTER OF THE LINE UNLESS OTHERWISE NOTED.

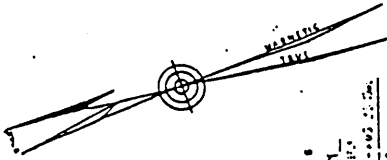

SEE PLATE 2
SEE PLATE 3
SEE PLATE 4
SEE PLATE 5
SEE PLATE 6
SEE PLATE 7

SEE PLATE 3

SEE PLATE 2

SEE PLATE 4H


SEE PLATE 4G

SEE PLATE 6



SEE PLATE 7



Parcel No.	Area (Ac.)	Owner	Remarks
1			
2			
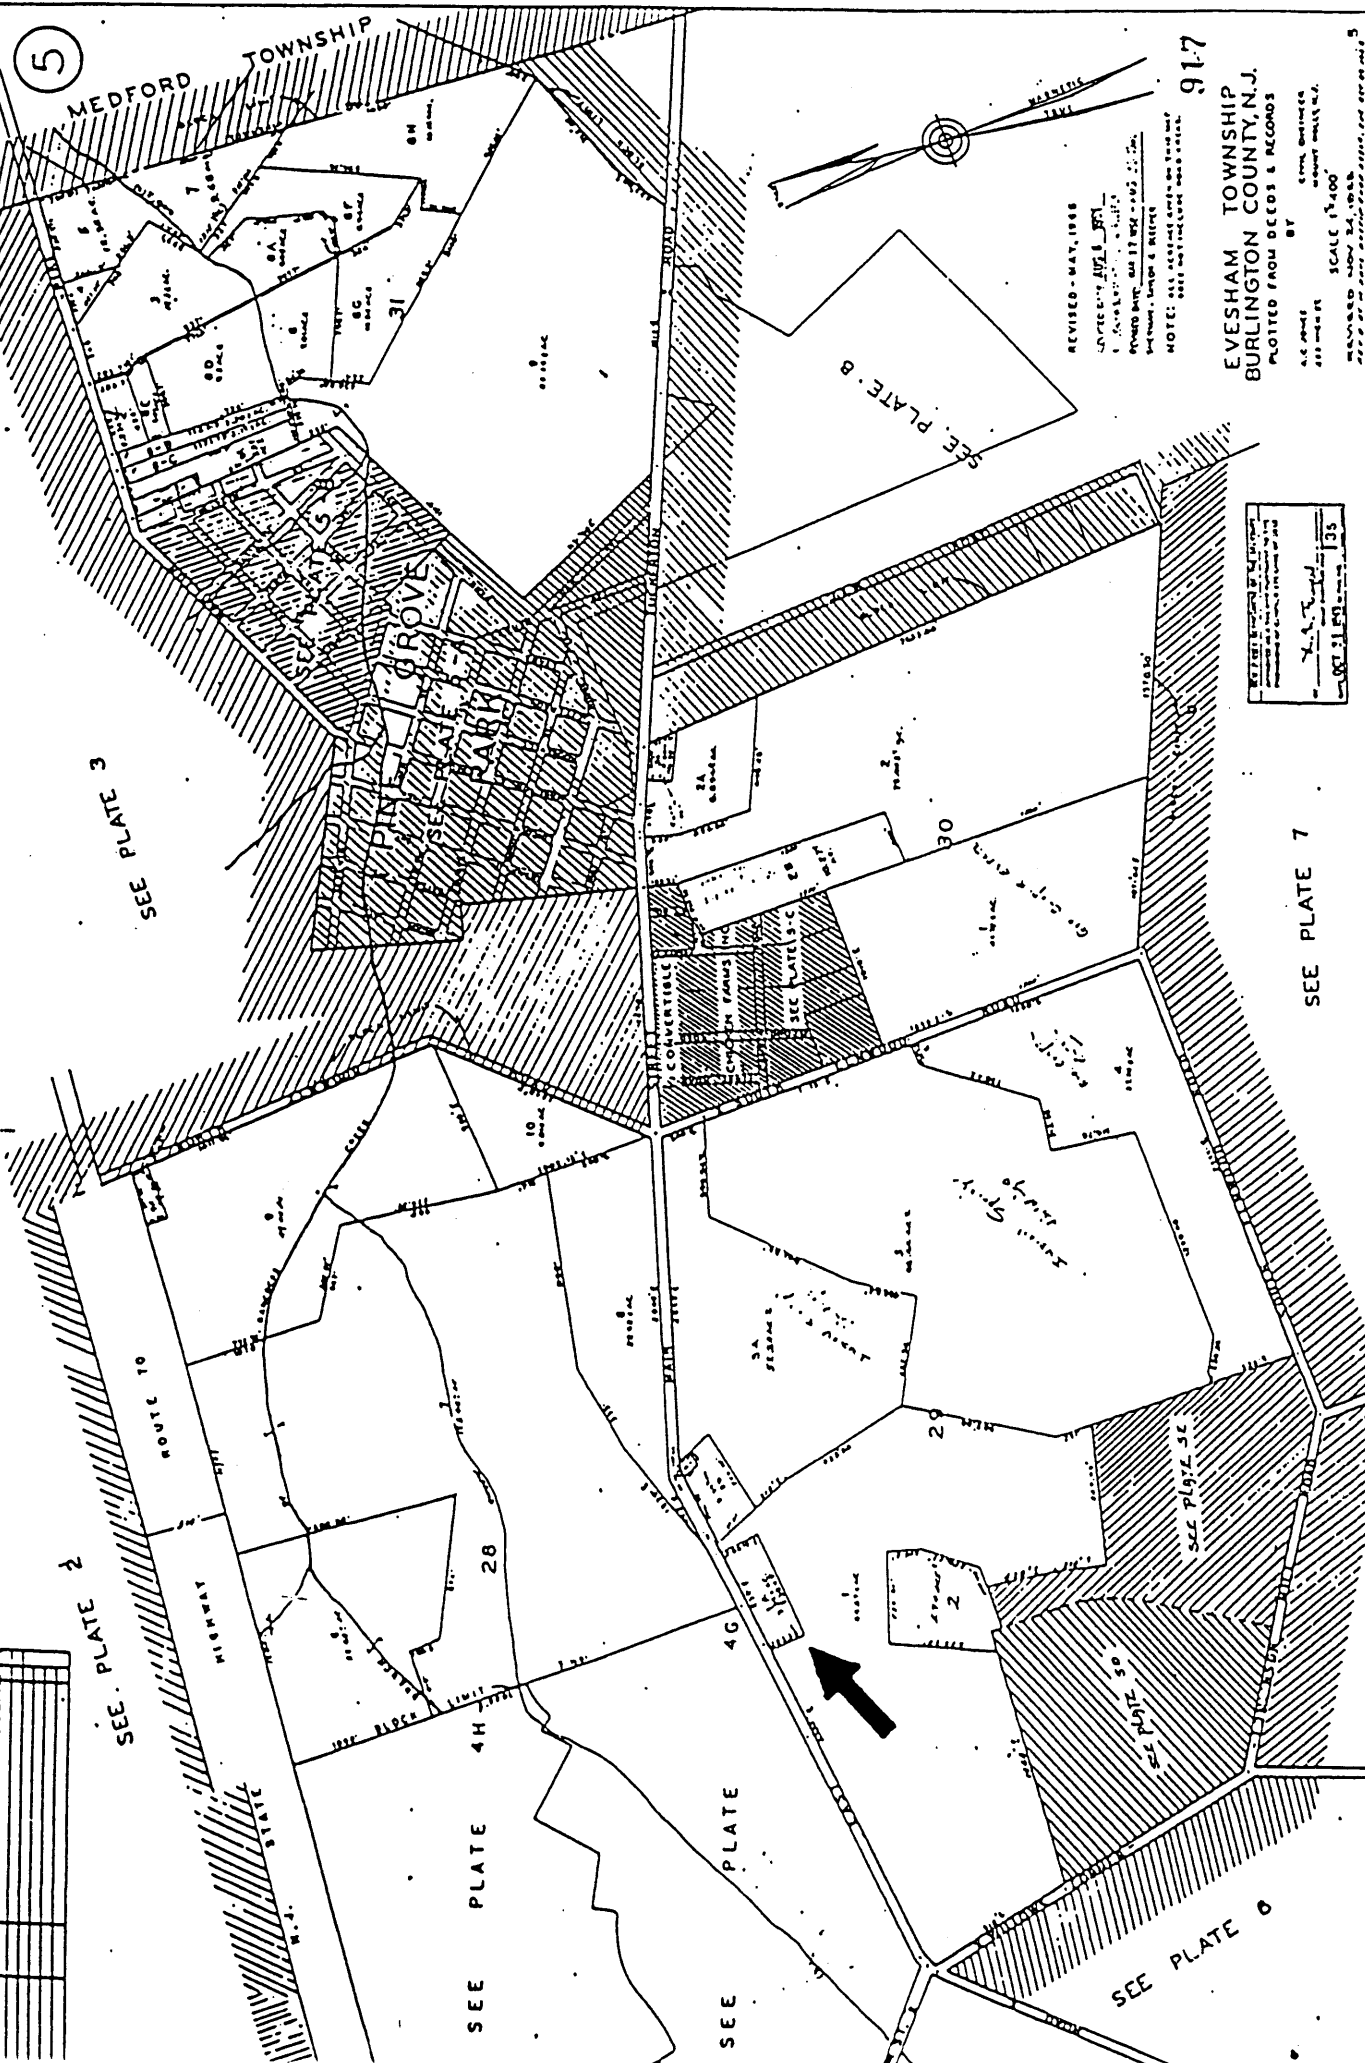



Amos Evans House, Historic Resources of Evesham Township MPS, Burlington County, NJ

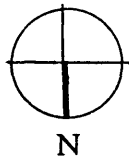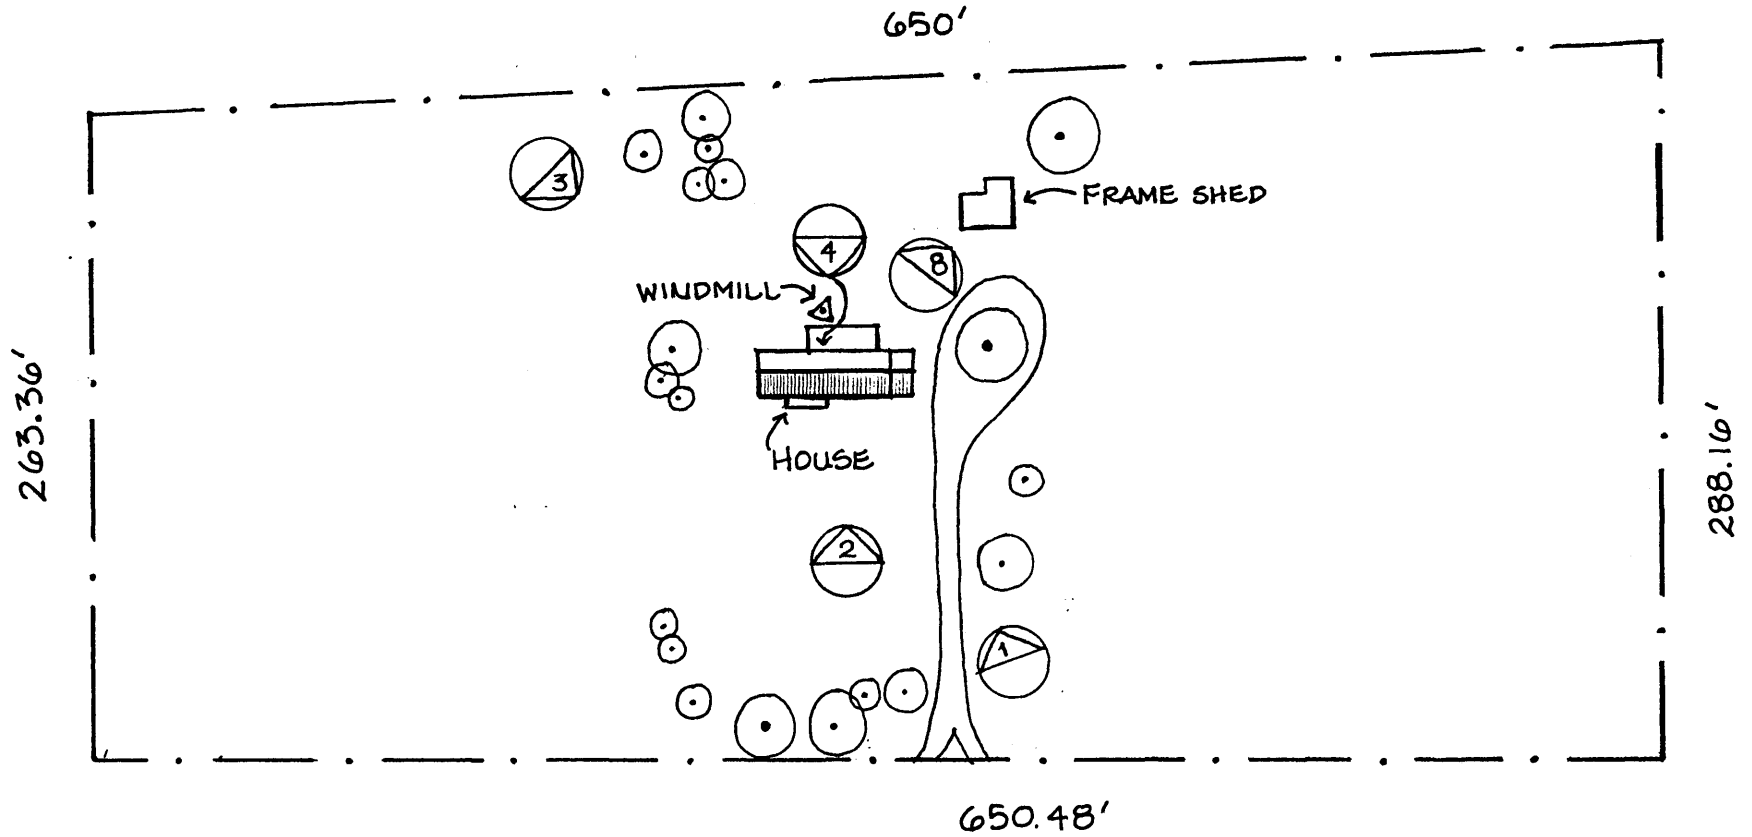

AMOS EVANS HOUSE



SITE PLAN (NOT TO SCALE)

Amos Evans House, Historic Resources of Evesham Township MPS, Burlington County, NJ

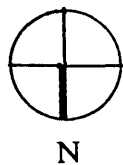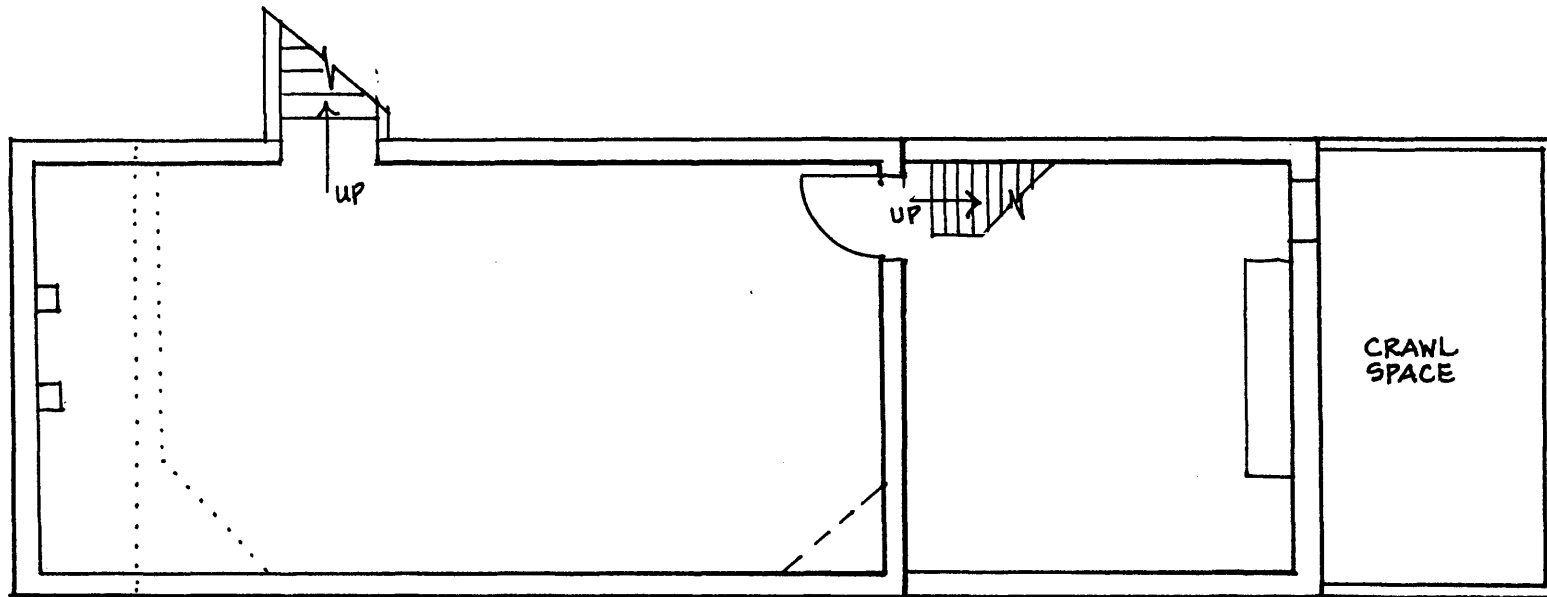



AMOS EVANS HOUSE
CELLAR PLAN (NOT TO SCALE)

Amos Evans House, Historic Resources of Evesham Township MPS, Burlington County, NJ

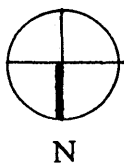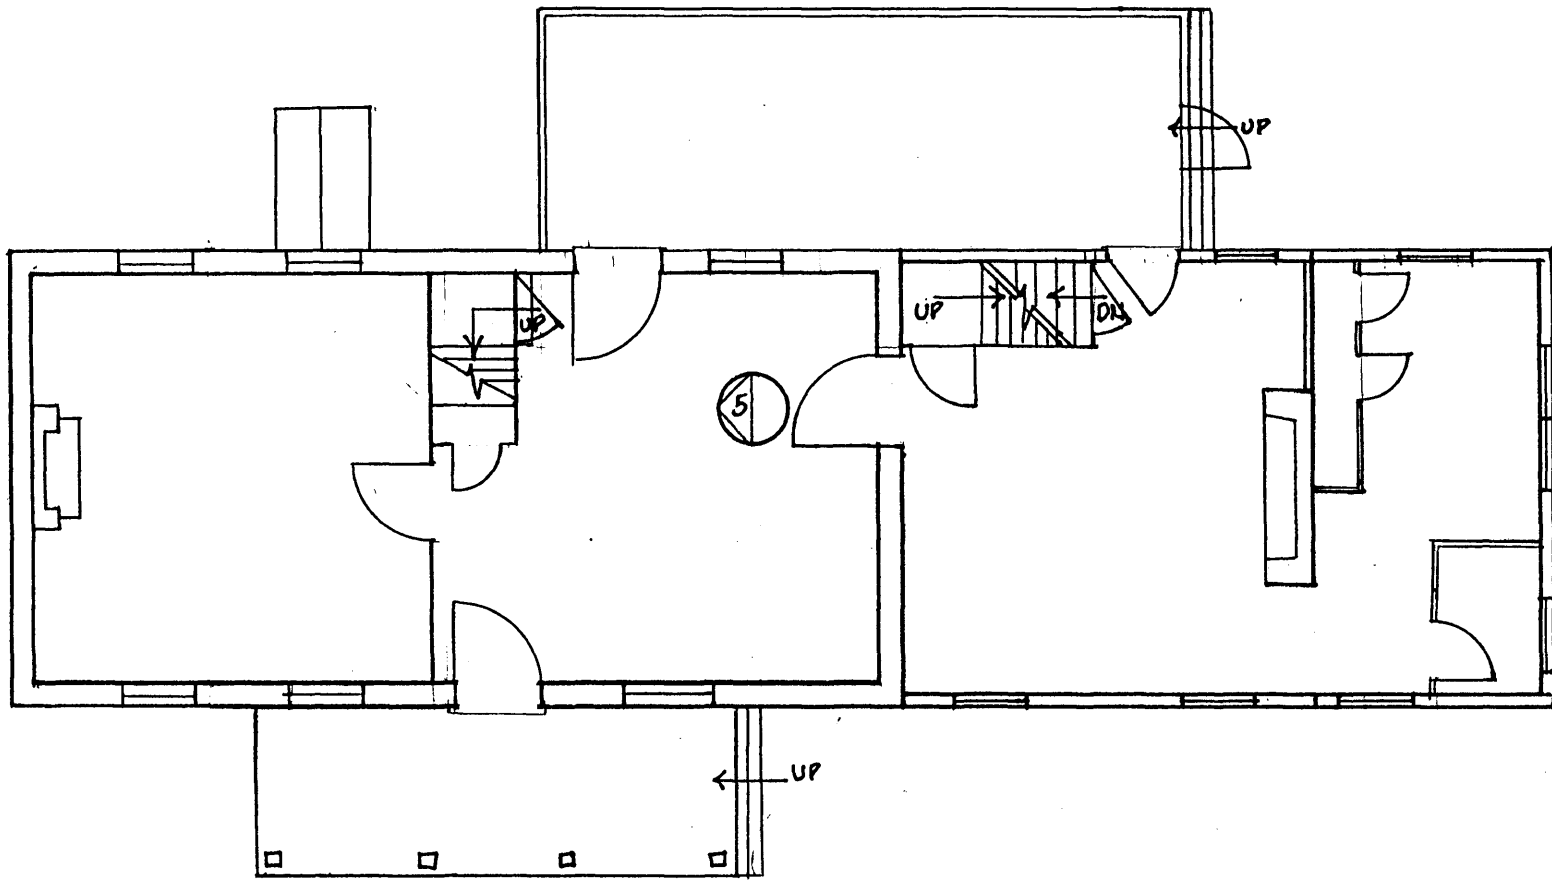



AMOS EVANS HOUSE
FIRST FLOOR PLAN (NOT TO SCALE)

Amos Evans House, Historic Resources of Evesham Township MPS, Burlington County, NJ

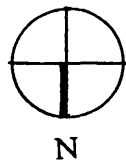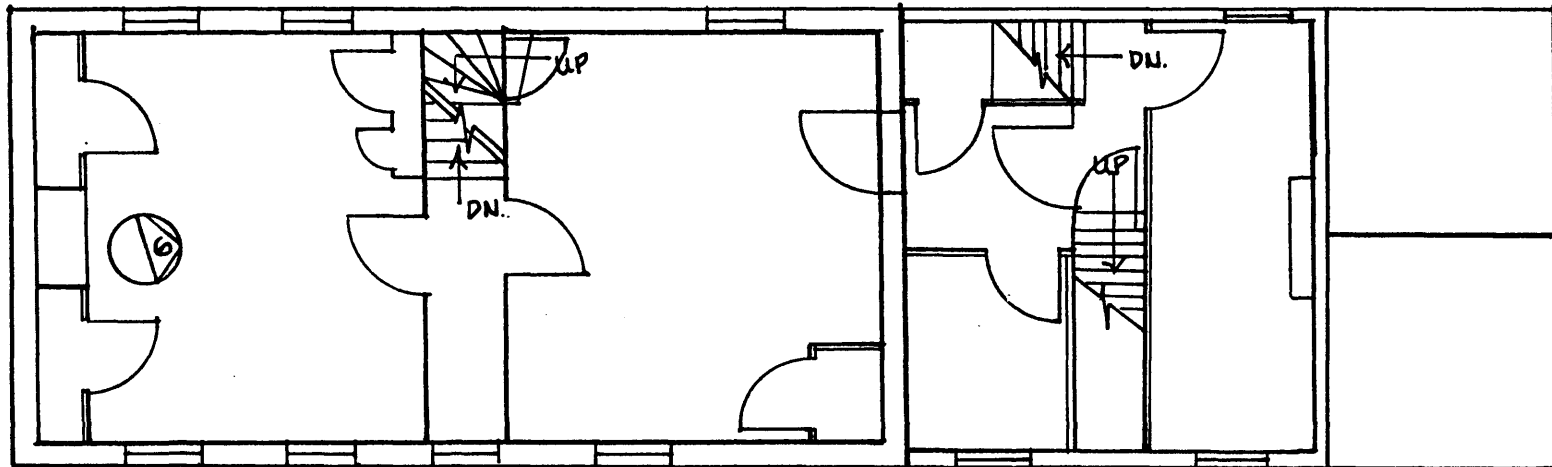

AMOS EVANS HOUSE
SECOND FLOOR PLAN (NOT TO SCALE)

Amos Evans House, Historic Resources of Evesham Township MPS, Burlington County, NJ

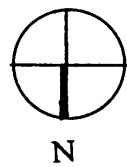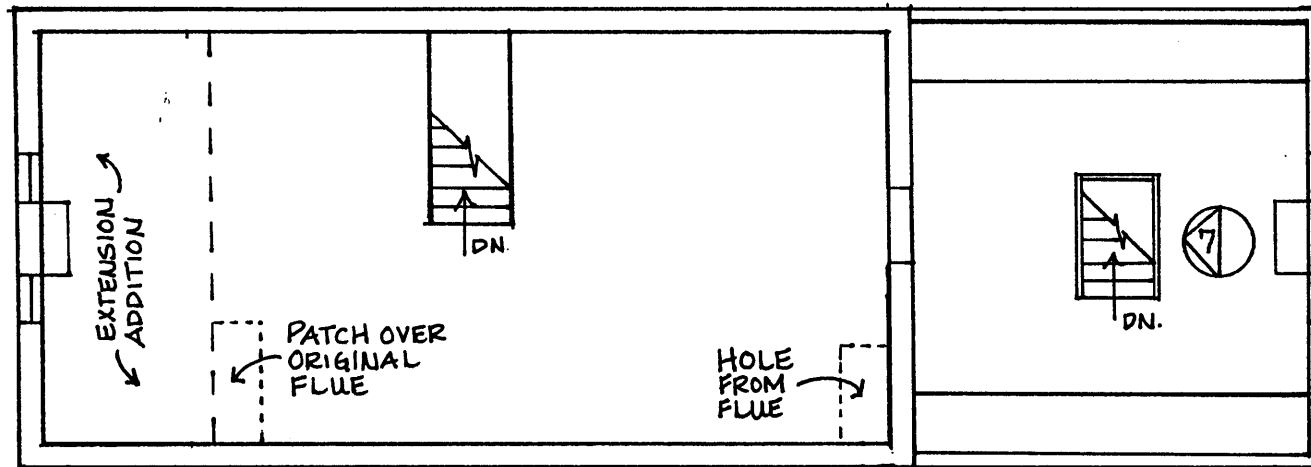

AMOS EVANS HOUSE

ATTIC PLAN (NOT TO SCALE)