


PLAN FOR A PARKING AREA ON
MOUNT JOY

FOR THE VALLEY FORGE PARK COMMISSION BY R. S. BURNS.
SCALE 1"=16' JUNE 2, 1926.

NOTES:
PAVED SURFACE TO BE PENETRATION MACADAM.
ACTUAL LENGTH OF PARKING AREA WILL DEPEND UPON THE
AMOUNT OF FILL AVAILABLE FROM OTHER ROADWORK.

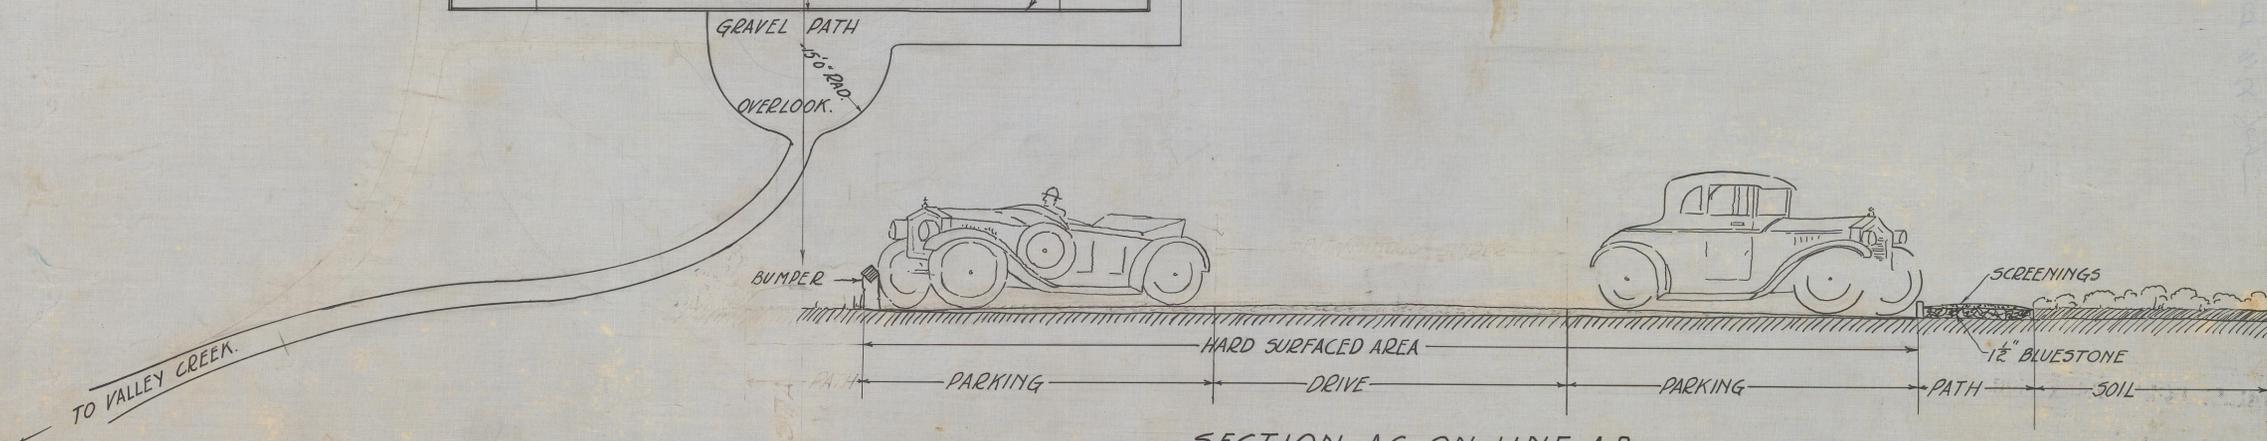

SECTION AC ON LINE AB