

SPECIFICATION :


Move existing statue & reset on new pedestal.
 Excavate and finish grades as indicated.
 Foundations: stone concrete 1-3-6 mix.
 Foundation for platform 4" to 6" concr. & cinders
 Cut stone: Deer Isle Granite; finish fine-hammered;
 joints 1/4". All stones anchored or dowelled.
 Mortar: 4 parts sand & fresh slaked lime, tempered
 with 1 part Puzzuolan cement.
 Sand Path: 5" yellow gravel & sand, 1" clay, 6" cinders
 Flagstone: 2" thick, set on sand as above sand path.
 Pebbles: 1" to 2" in size for platform.

Contractor to submit
 shop drawings for cut-
 stone for approval.







Set Statue on Lead Wedges & a full bed of Mortar 1 1/8" Bronze

**PROFILE OF
 MOULDINGS**
 SCALE 1/2 Full Size

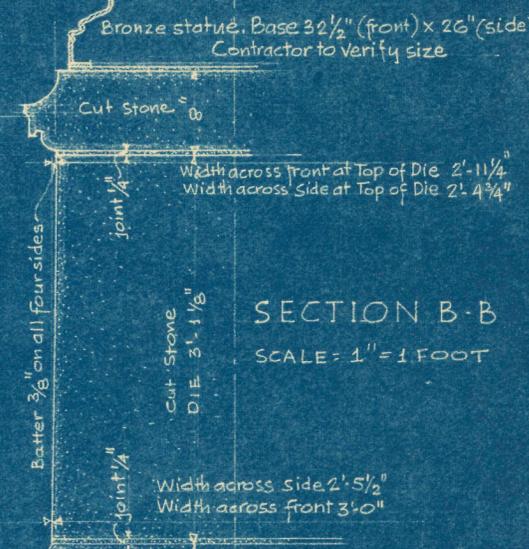

SECTION B-B
 SCALE = 1" = 1 FOOT

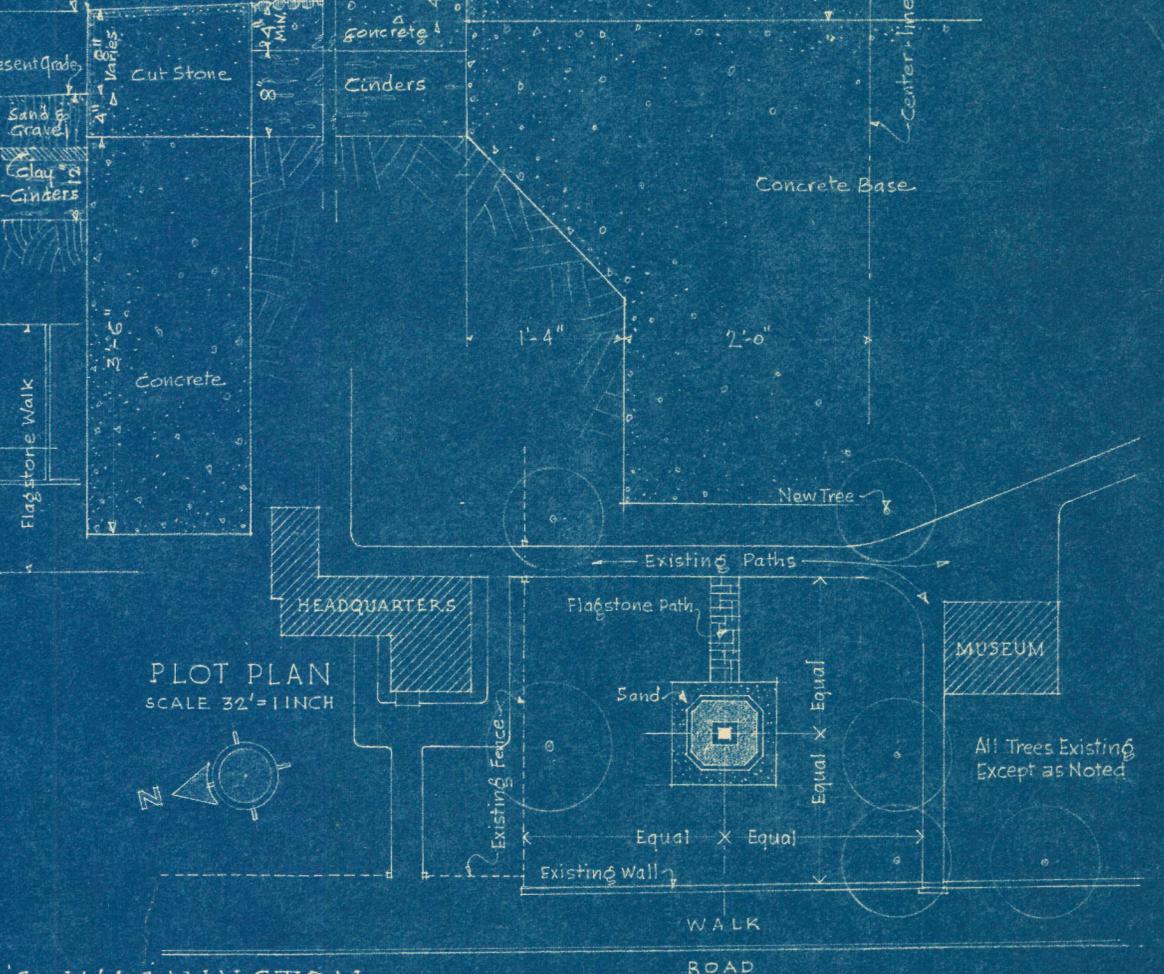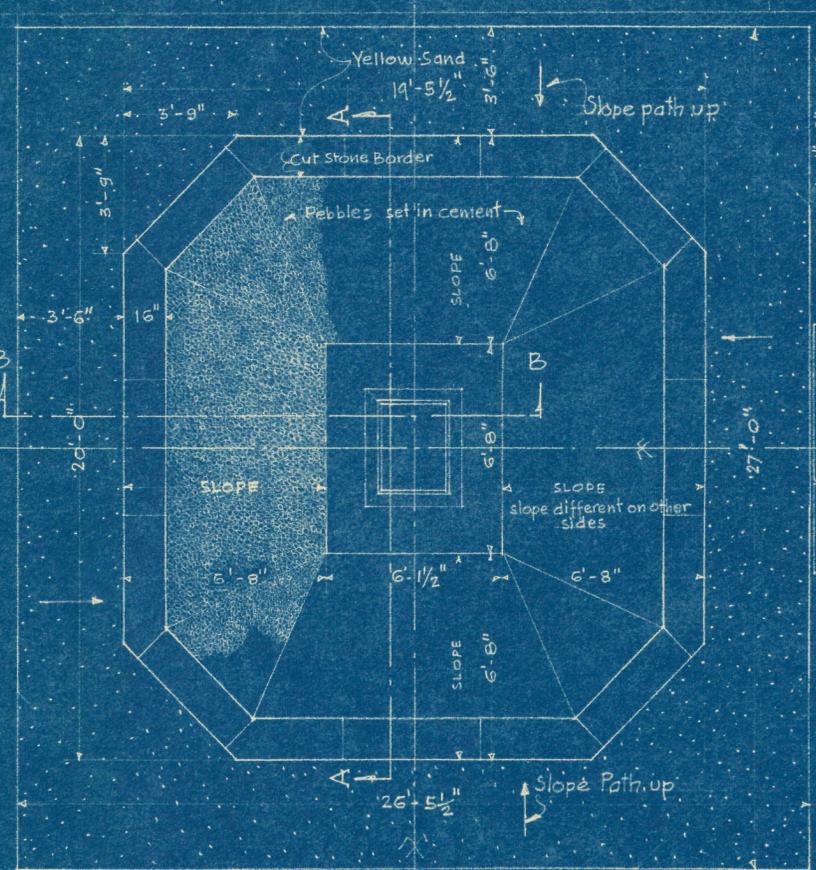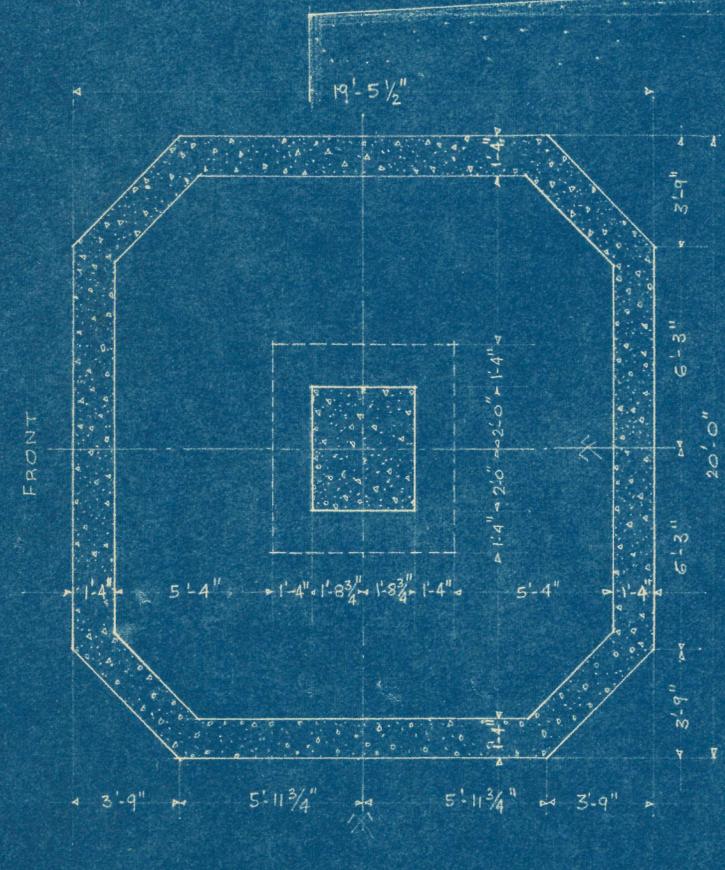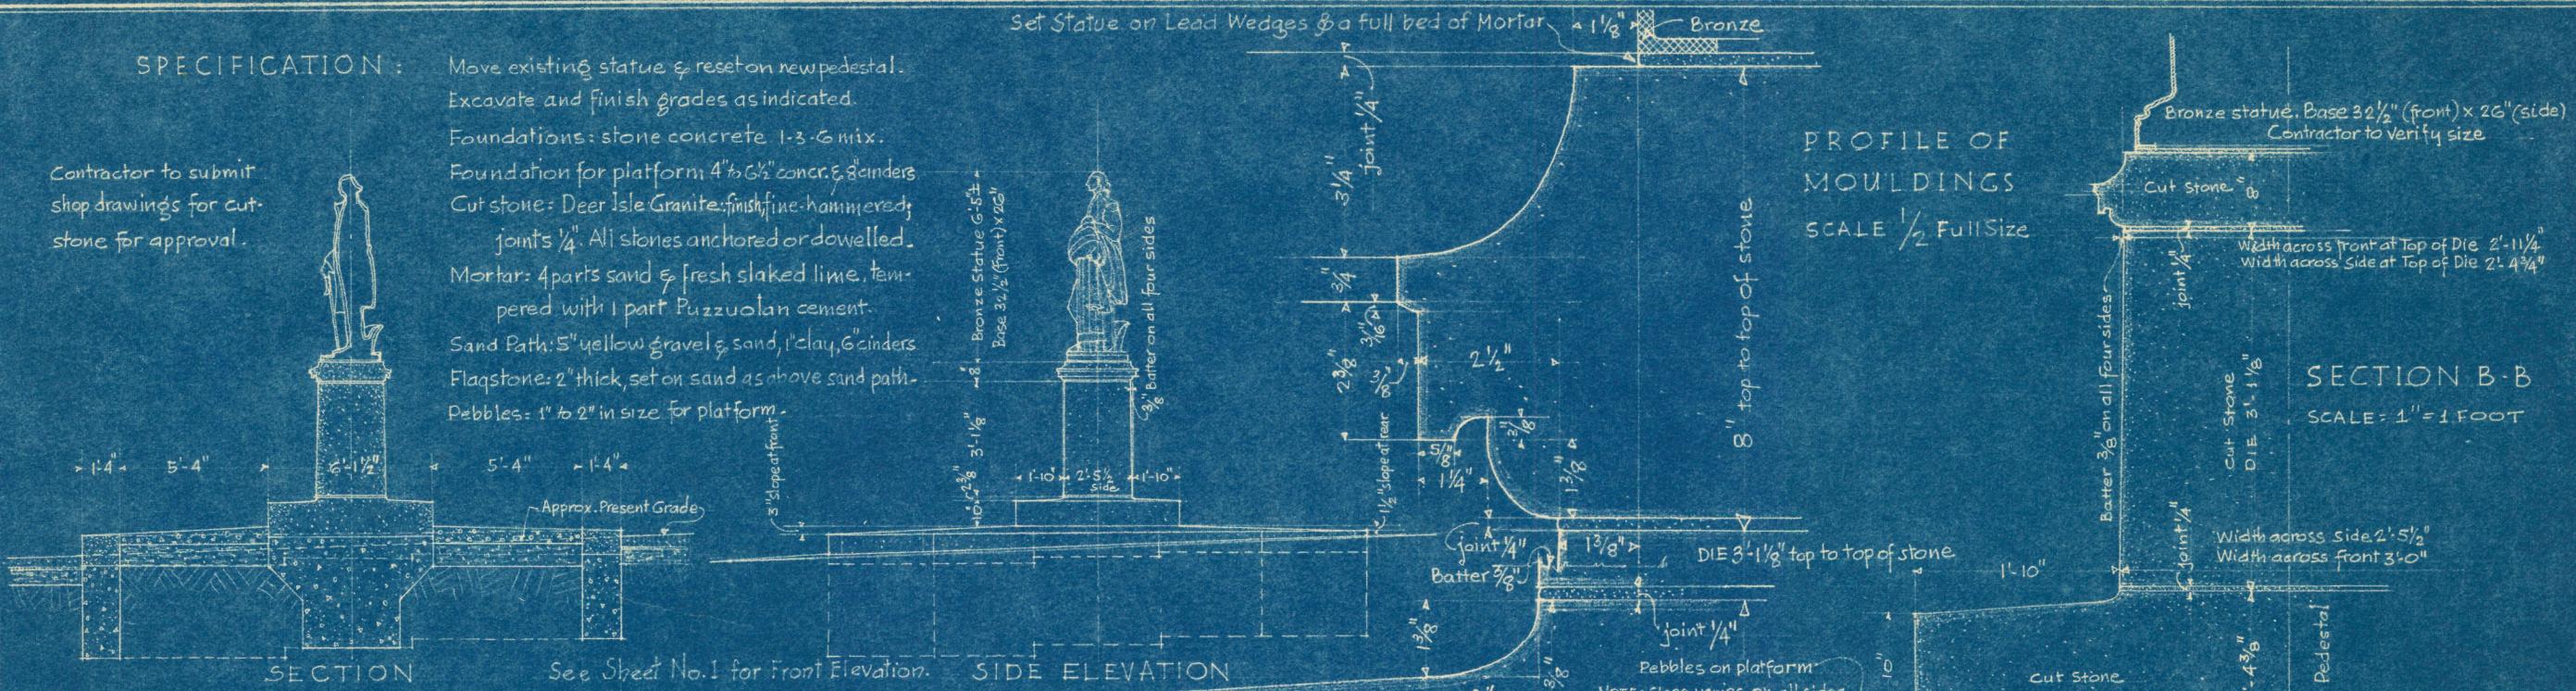

**PROPOSED PEDESTAL FOR HOUDON'S WASHINGTON
 WASHINGTON'S HEADQUARTERS - VALLEY FORGE PENNSYLVANIA**