

QUARTER PLAN OF GUARD.



Round


GRANITE

6'-0" overall
1'-5"

→ Roadway

Repeat at Gulf Road

← North side

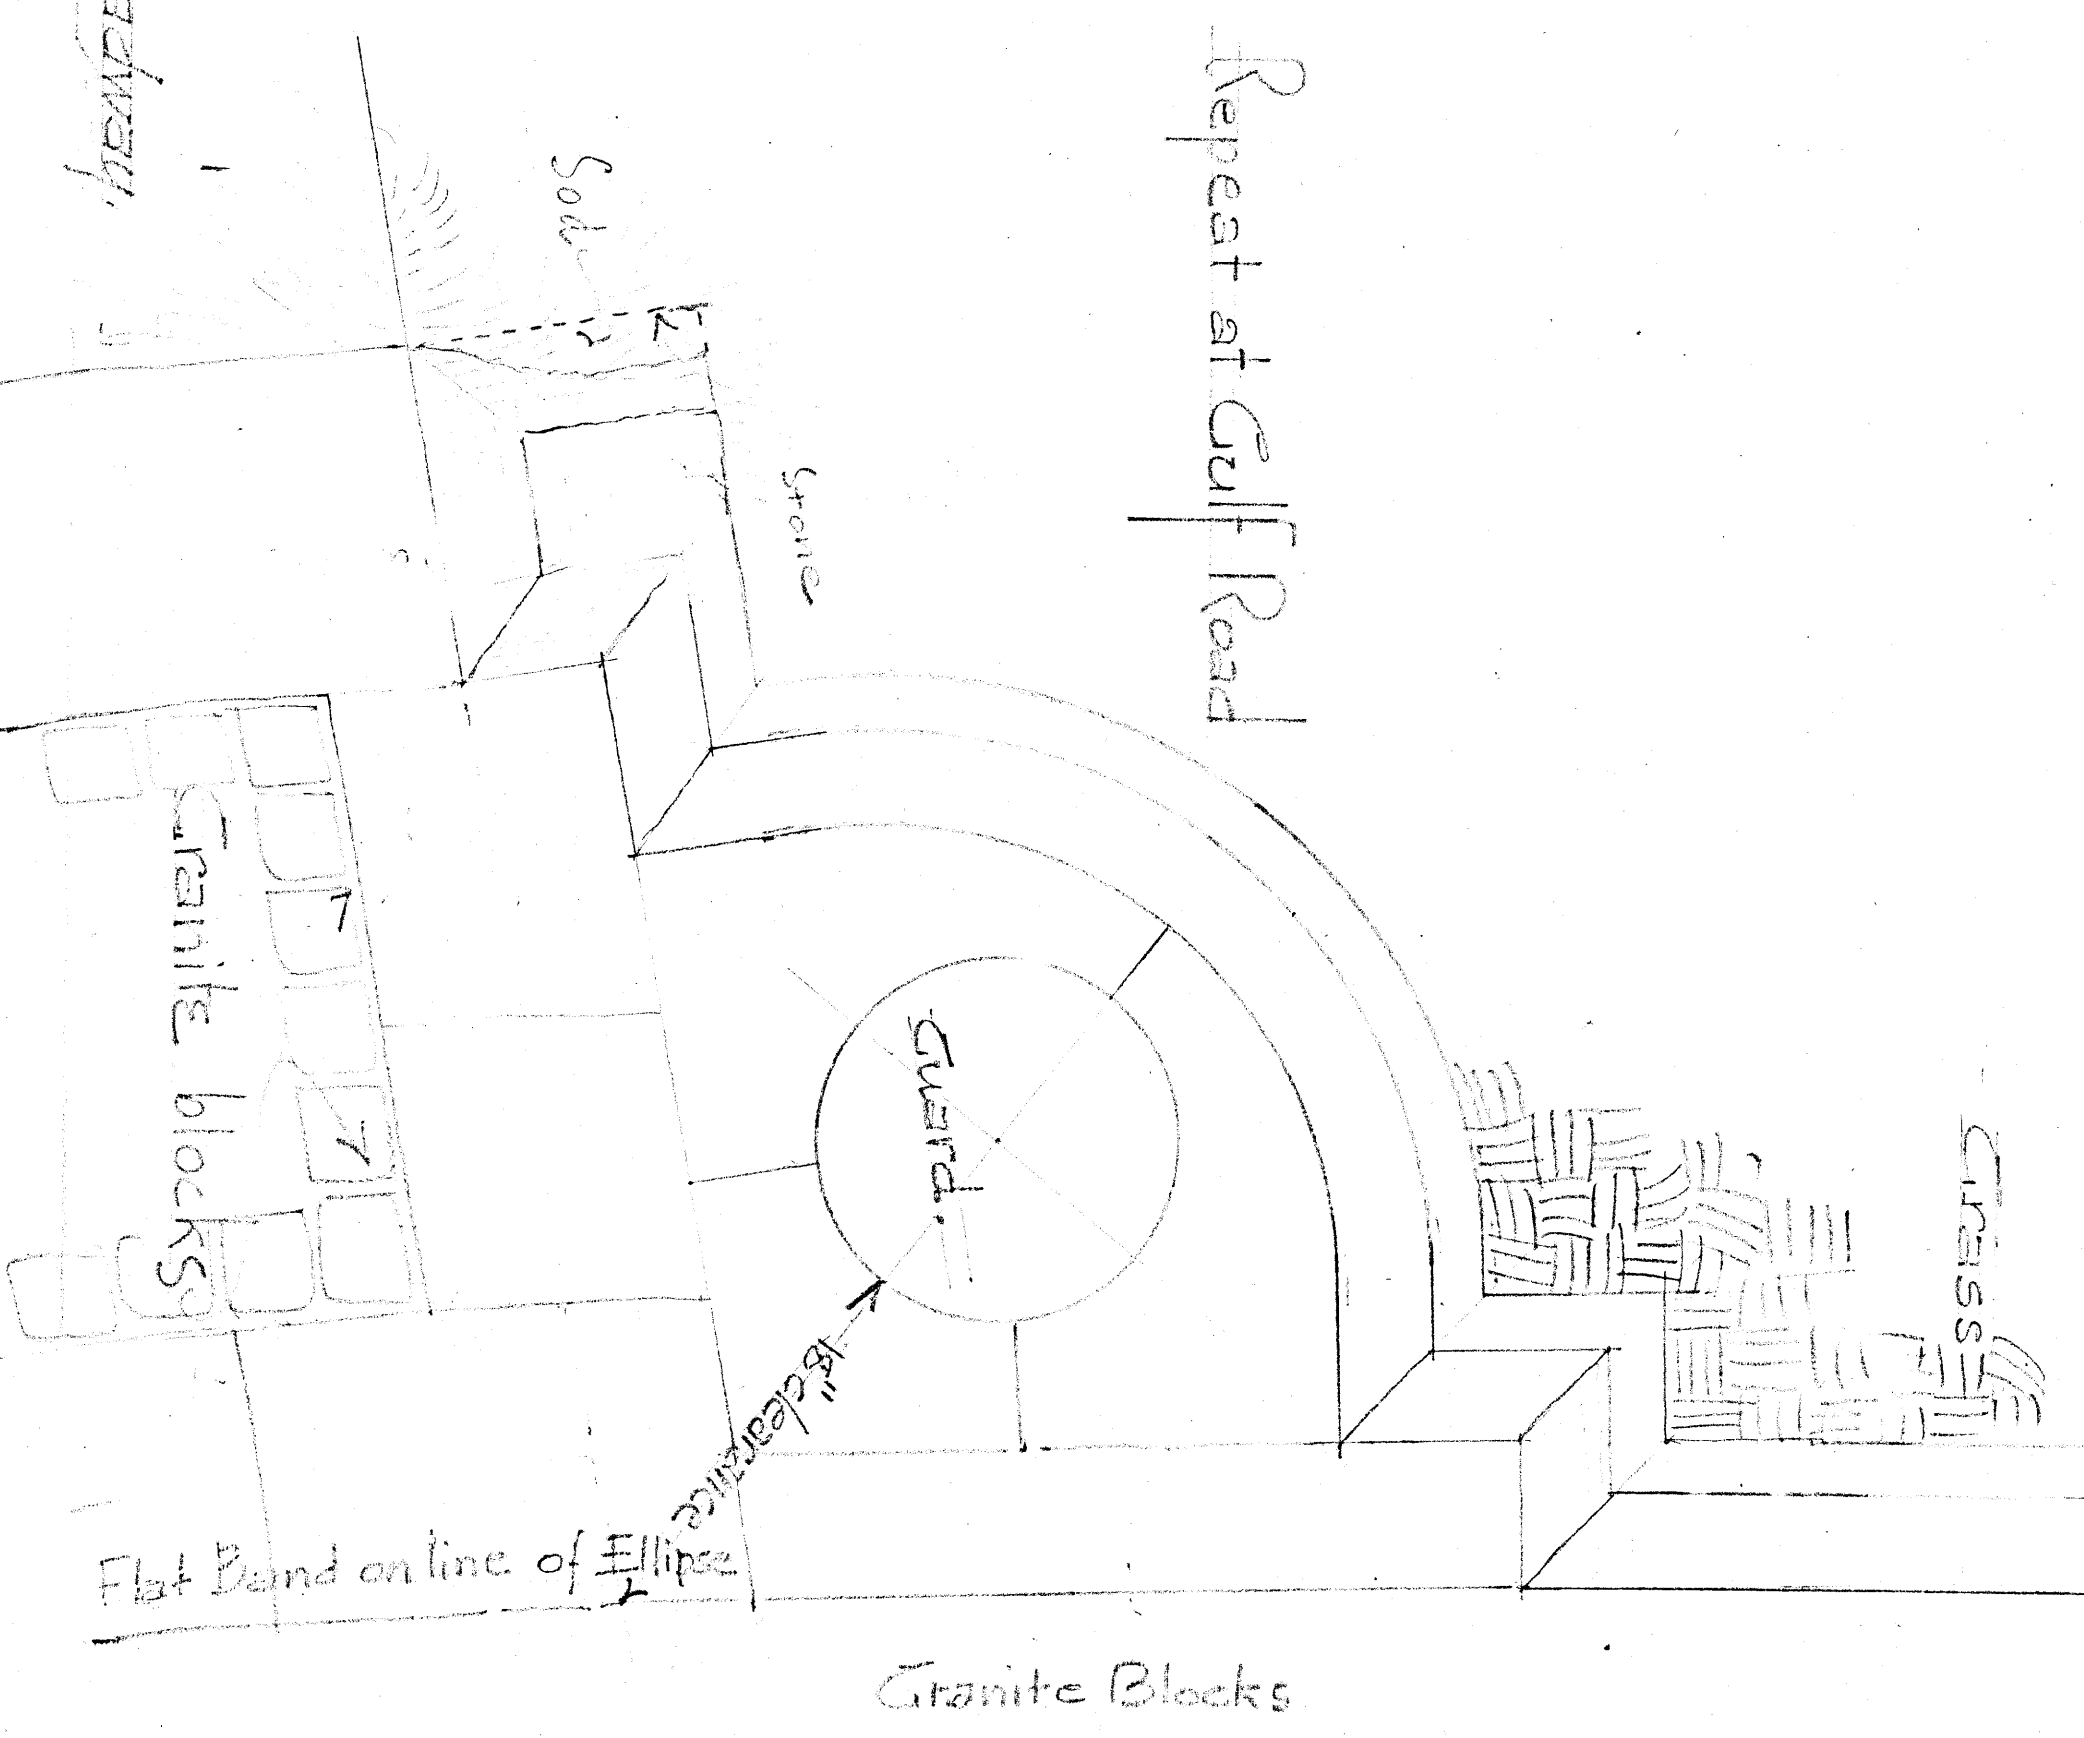

ELEVATION OF GUARD

MEMORIAL ARCH AT VALLEY FORGE

Return to
ARCHITECT
and
Scale: Full Size
and 1/2" = 1'-0"
Dec. 27, 20
Boul. P. Crab Architect
1535 Chestnut St. Phila.