


ELEVATION AT PROFILE "A"

# F.S. ELEVATION OF POST & CHAIN

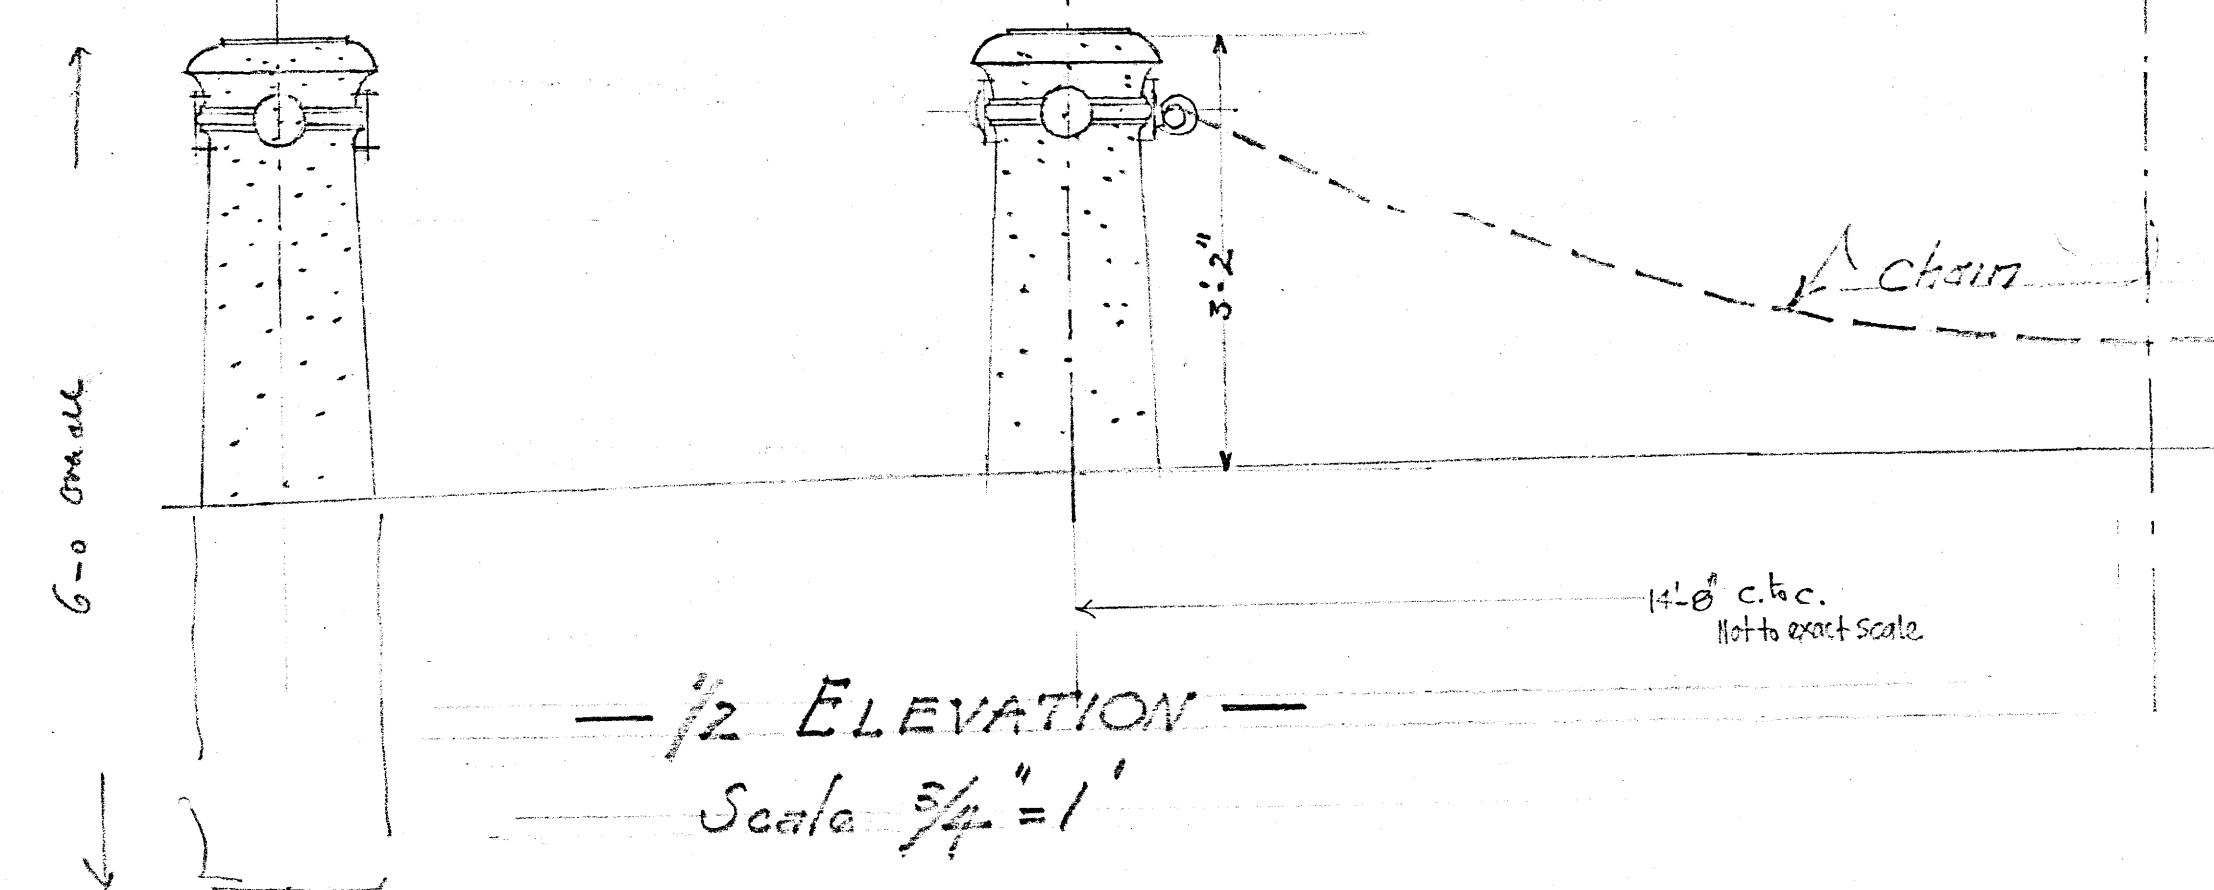

MEMORIAL ARCH AT  
VALLEY FORGE

Scale 1/8" = 1'

Return to

JACOB ORIN CLARK  
133 N. 3rd St. Phila. Pa.

PAUL P. GRET, Architect  
1536 Chestnut St.  
Phila. Pa.