

· MEMORIAL · ARCH ·
· AT · VALLEY · FORGE · PA ·



• PAVL P. CRET •
• ARCHITECT •

1530 CHESTNUT ST. PHILA.

Scale $\frac{1}{4}" = 1'-0"$



Date Mar. 26, '12

Sheet No. 4.

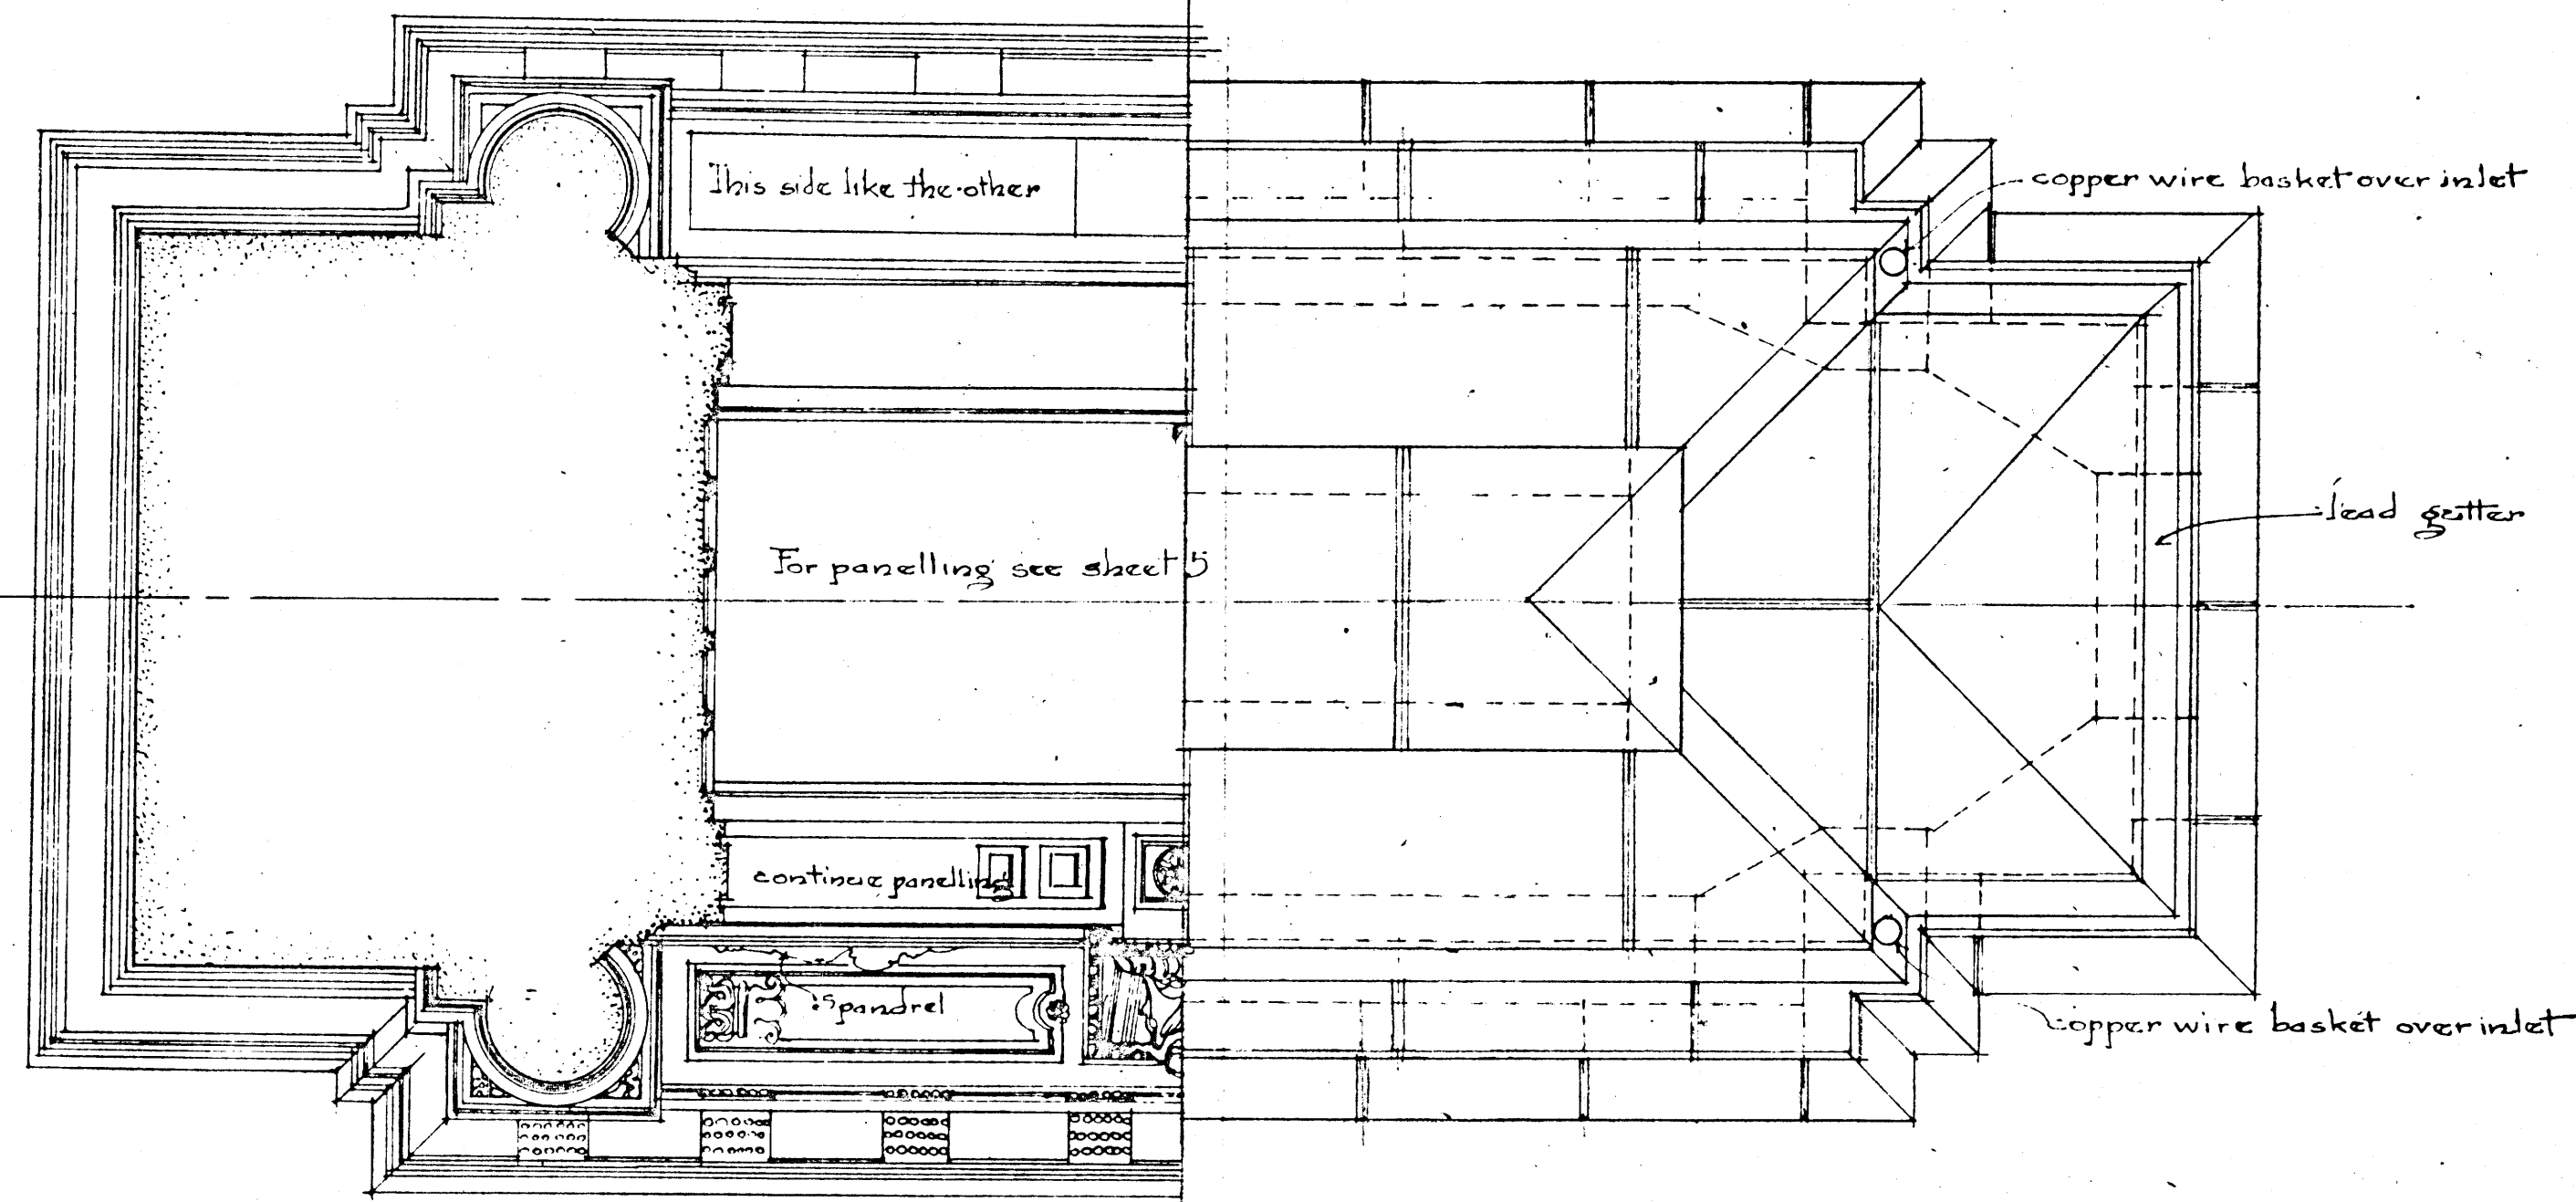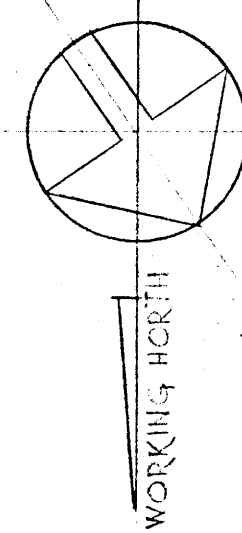

HALF PLAN AT LEVEL OF CENTER OF ARCH
LOOKING VP

HALF PLAN OF ROOF

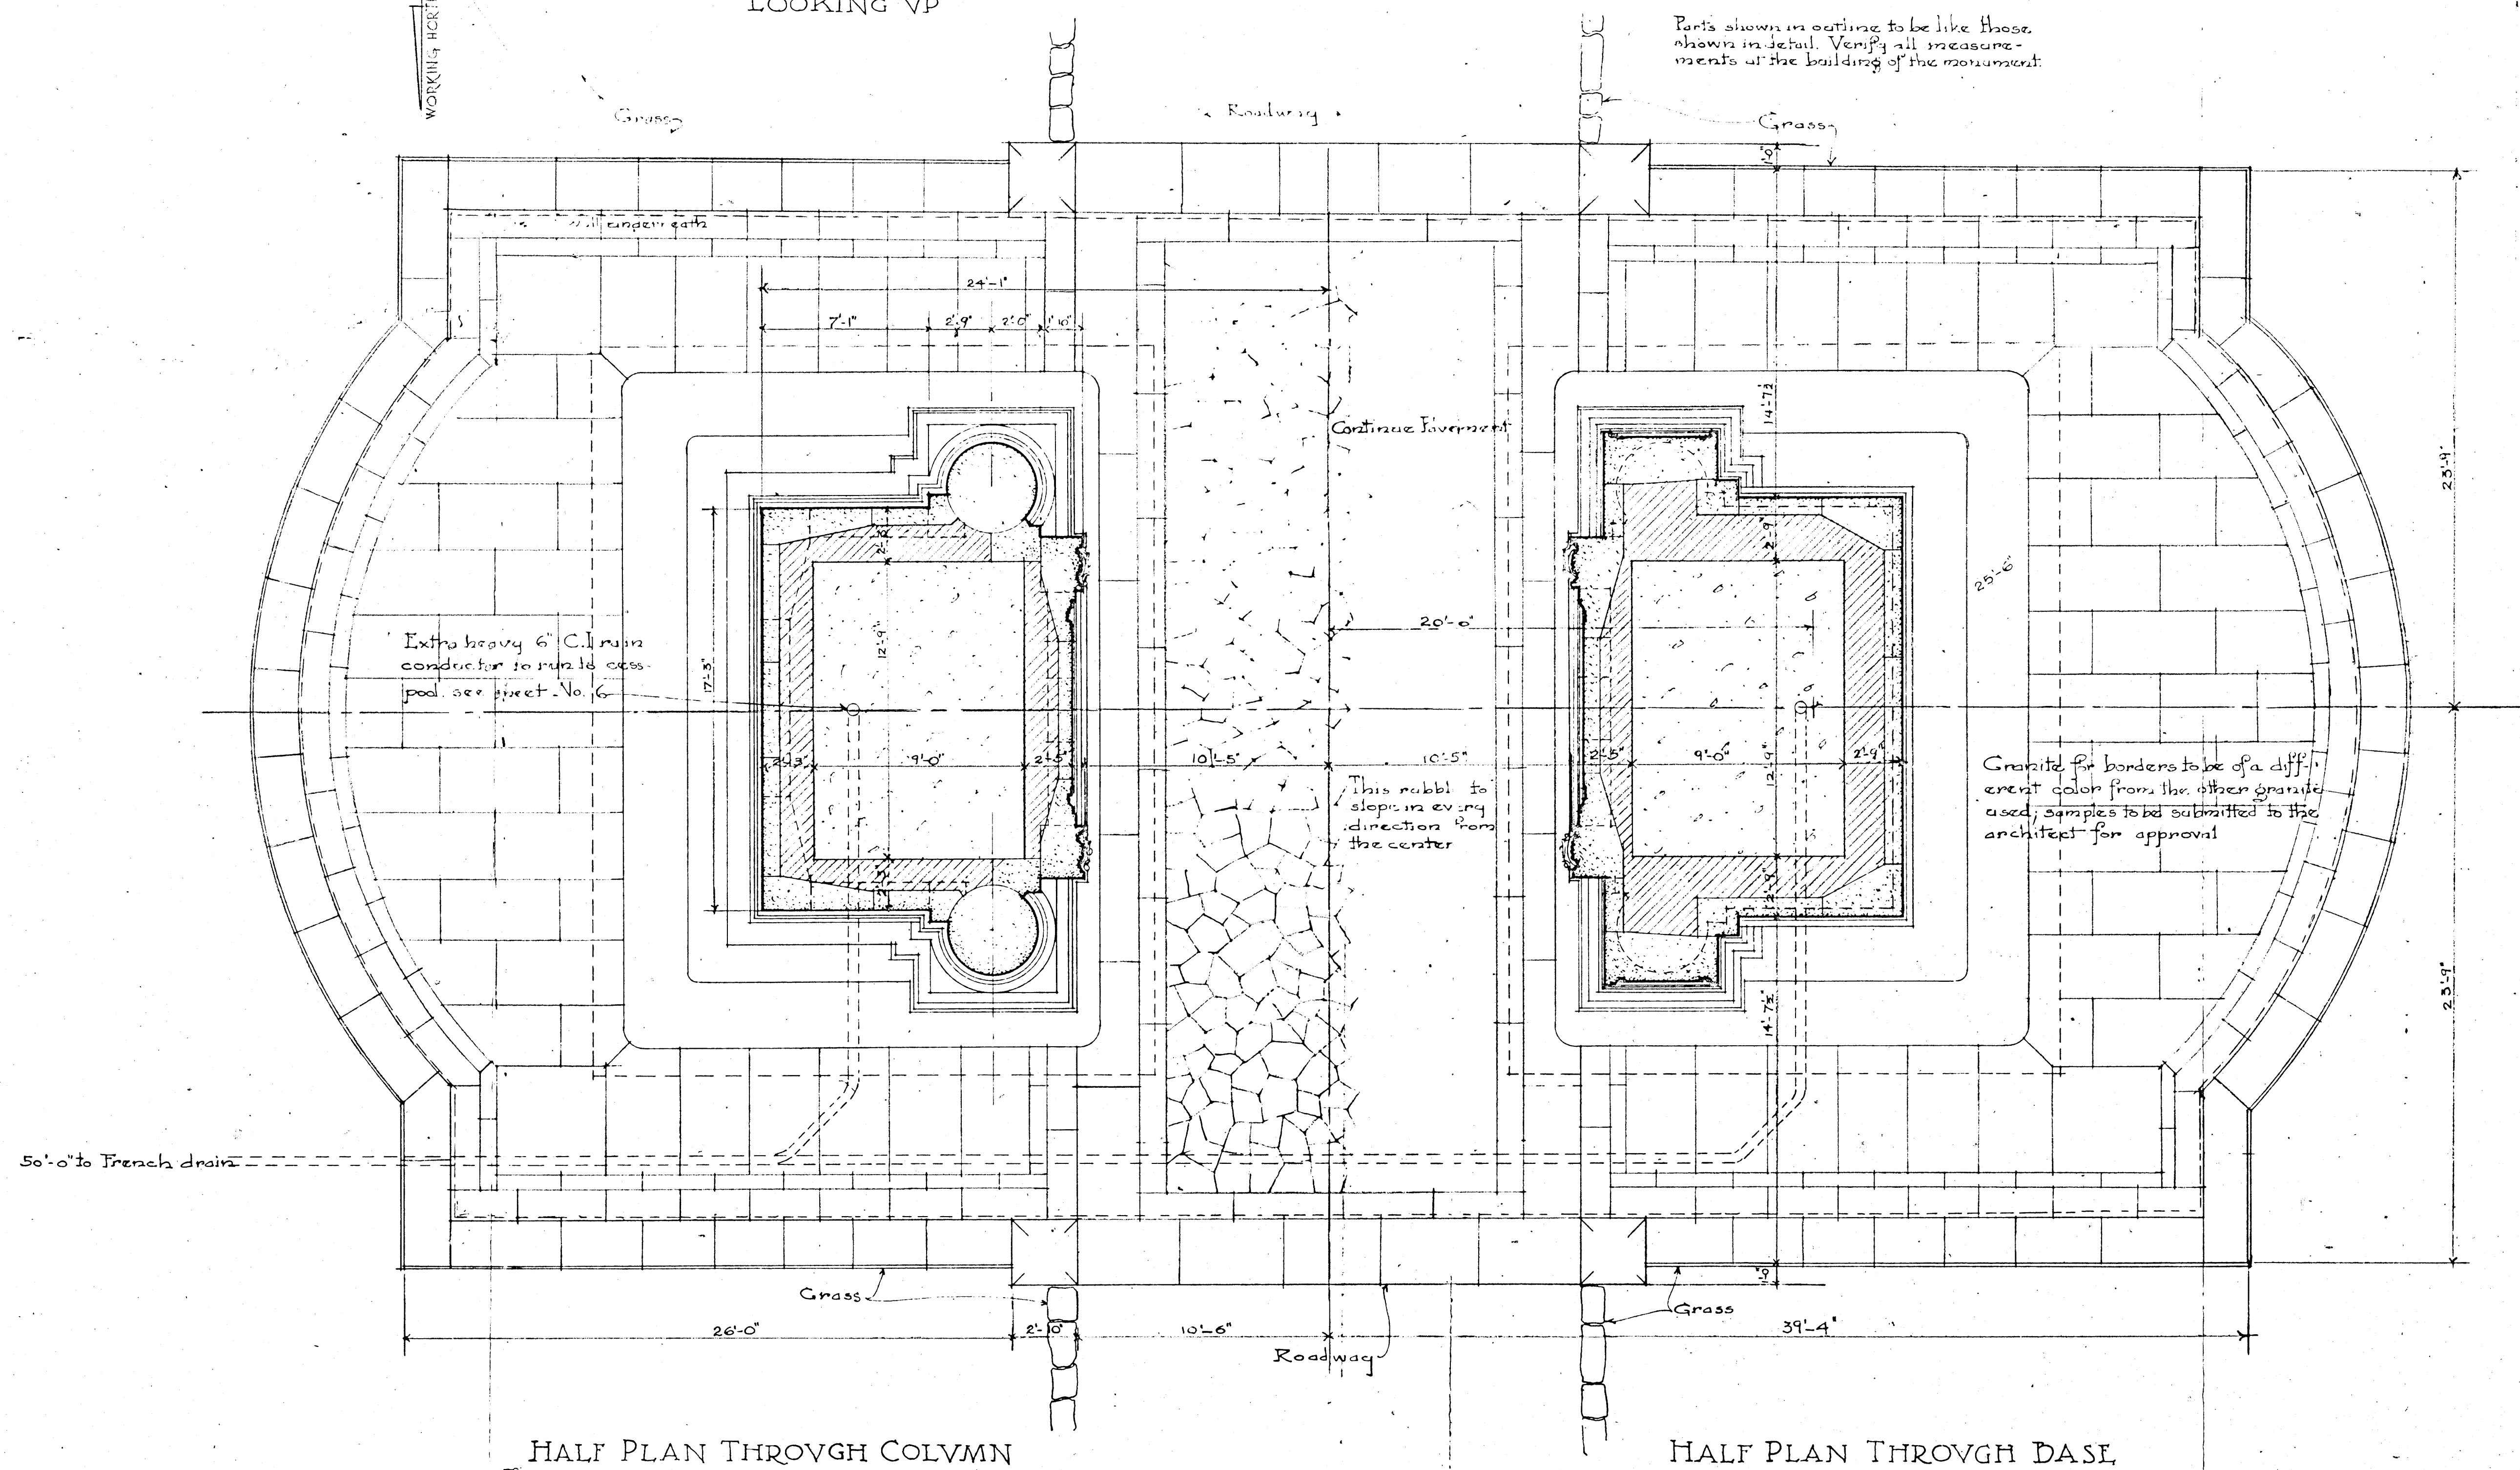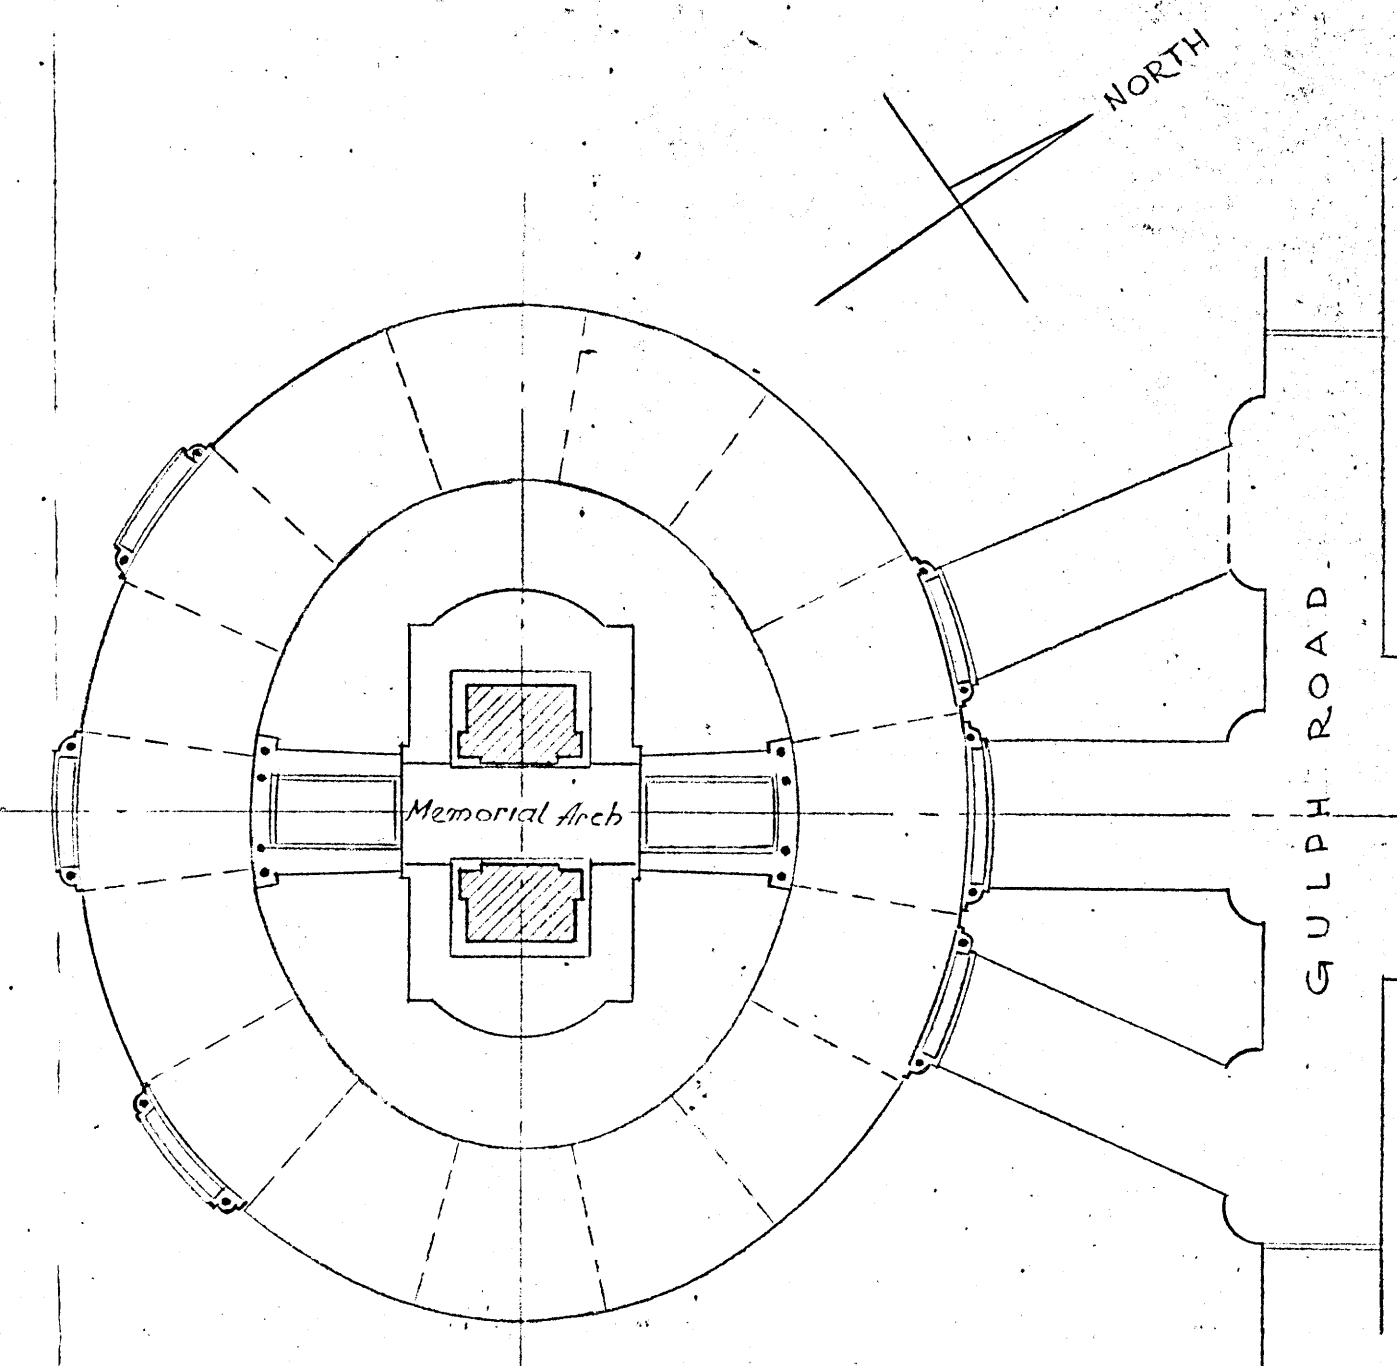

HALF PLAN THROUGH COLUMN

HALF PLAN THROUGH BASE.

RESTORATION OF:
THE NATIONAL MEMORIAL ARCH
VALLEY FORGE NATIONAL HISTORICAL PARK - VALLEY FORGE, PA.

HALF PLAN THROUGH COLUMN
 HALF PLAN THROUGH BASE
 HALF PLAN OF ROOF - PLOT PLAN

COMMISSION NO.
1307

SCALE	DRAWN BY	REVISIONS
DATE	CHECKED BY	

SHEET NUMBER	
A	1
CATEGORY	DRAWING

H2L2

ARCHITECTS/PLANNERS 1500 ARCHITECTS BUILDING PHILA., PA 19103