

Denver Park and Parkway System
Denver County, CO
Scale: 1"=200'
By: City and County of Denver
Date: Unknown
EXHIBIT A. Map 1 of 3 sections.
17TH AVENUE PARKWAY.
Boundaries shown in red.
Photos shown in red circles.

6


2

7


7

18

19

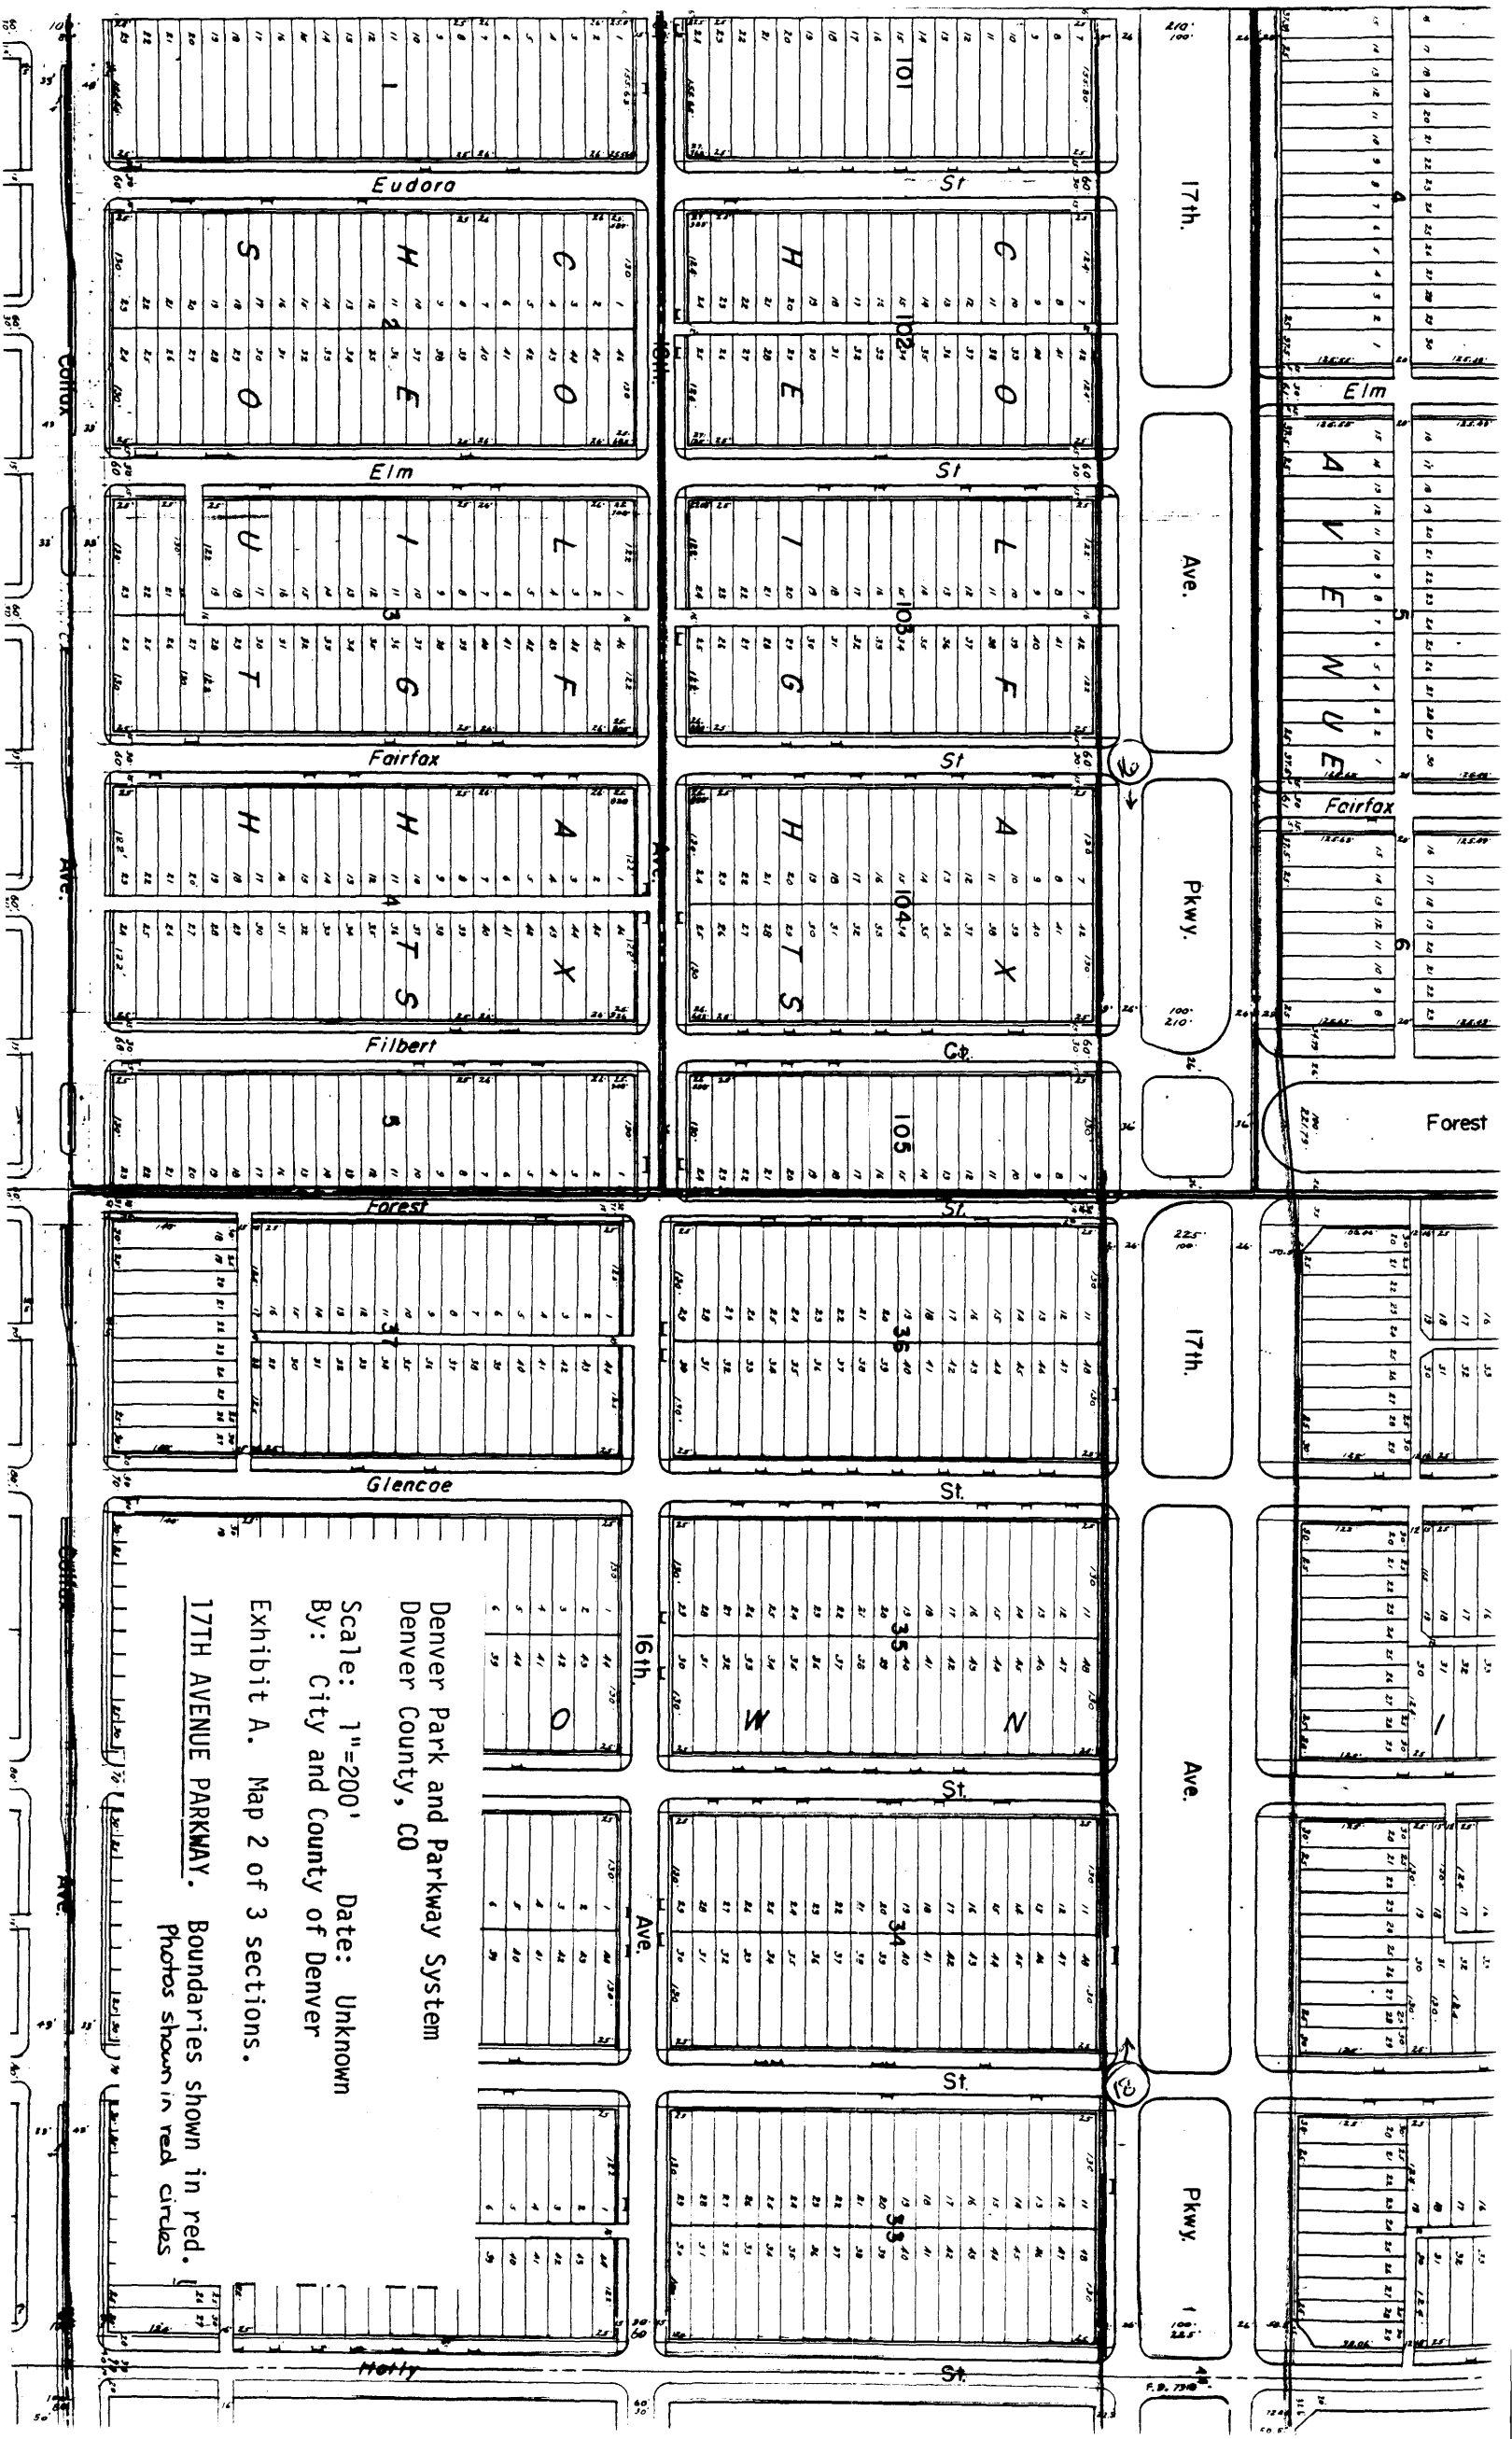

Denver Park and Parkway System
 Denver County, CO
 Scale: 1"=200'
 Date: Unknown
 By: City and County of Denver
 Exhibit A. Map 2 of 3 sections.
 17TH AVENUE PARKWAY.
 Boundaries shown in red.
 Photos shown in red circles.

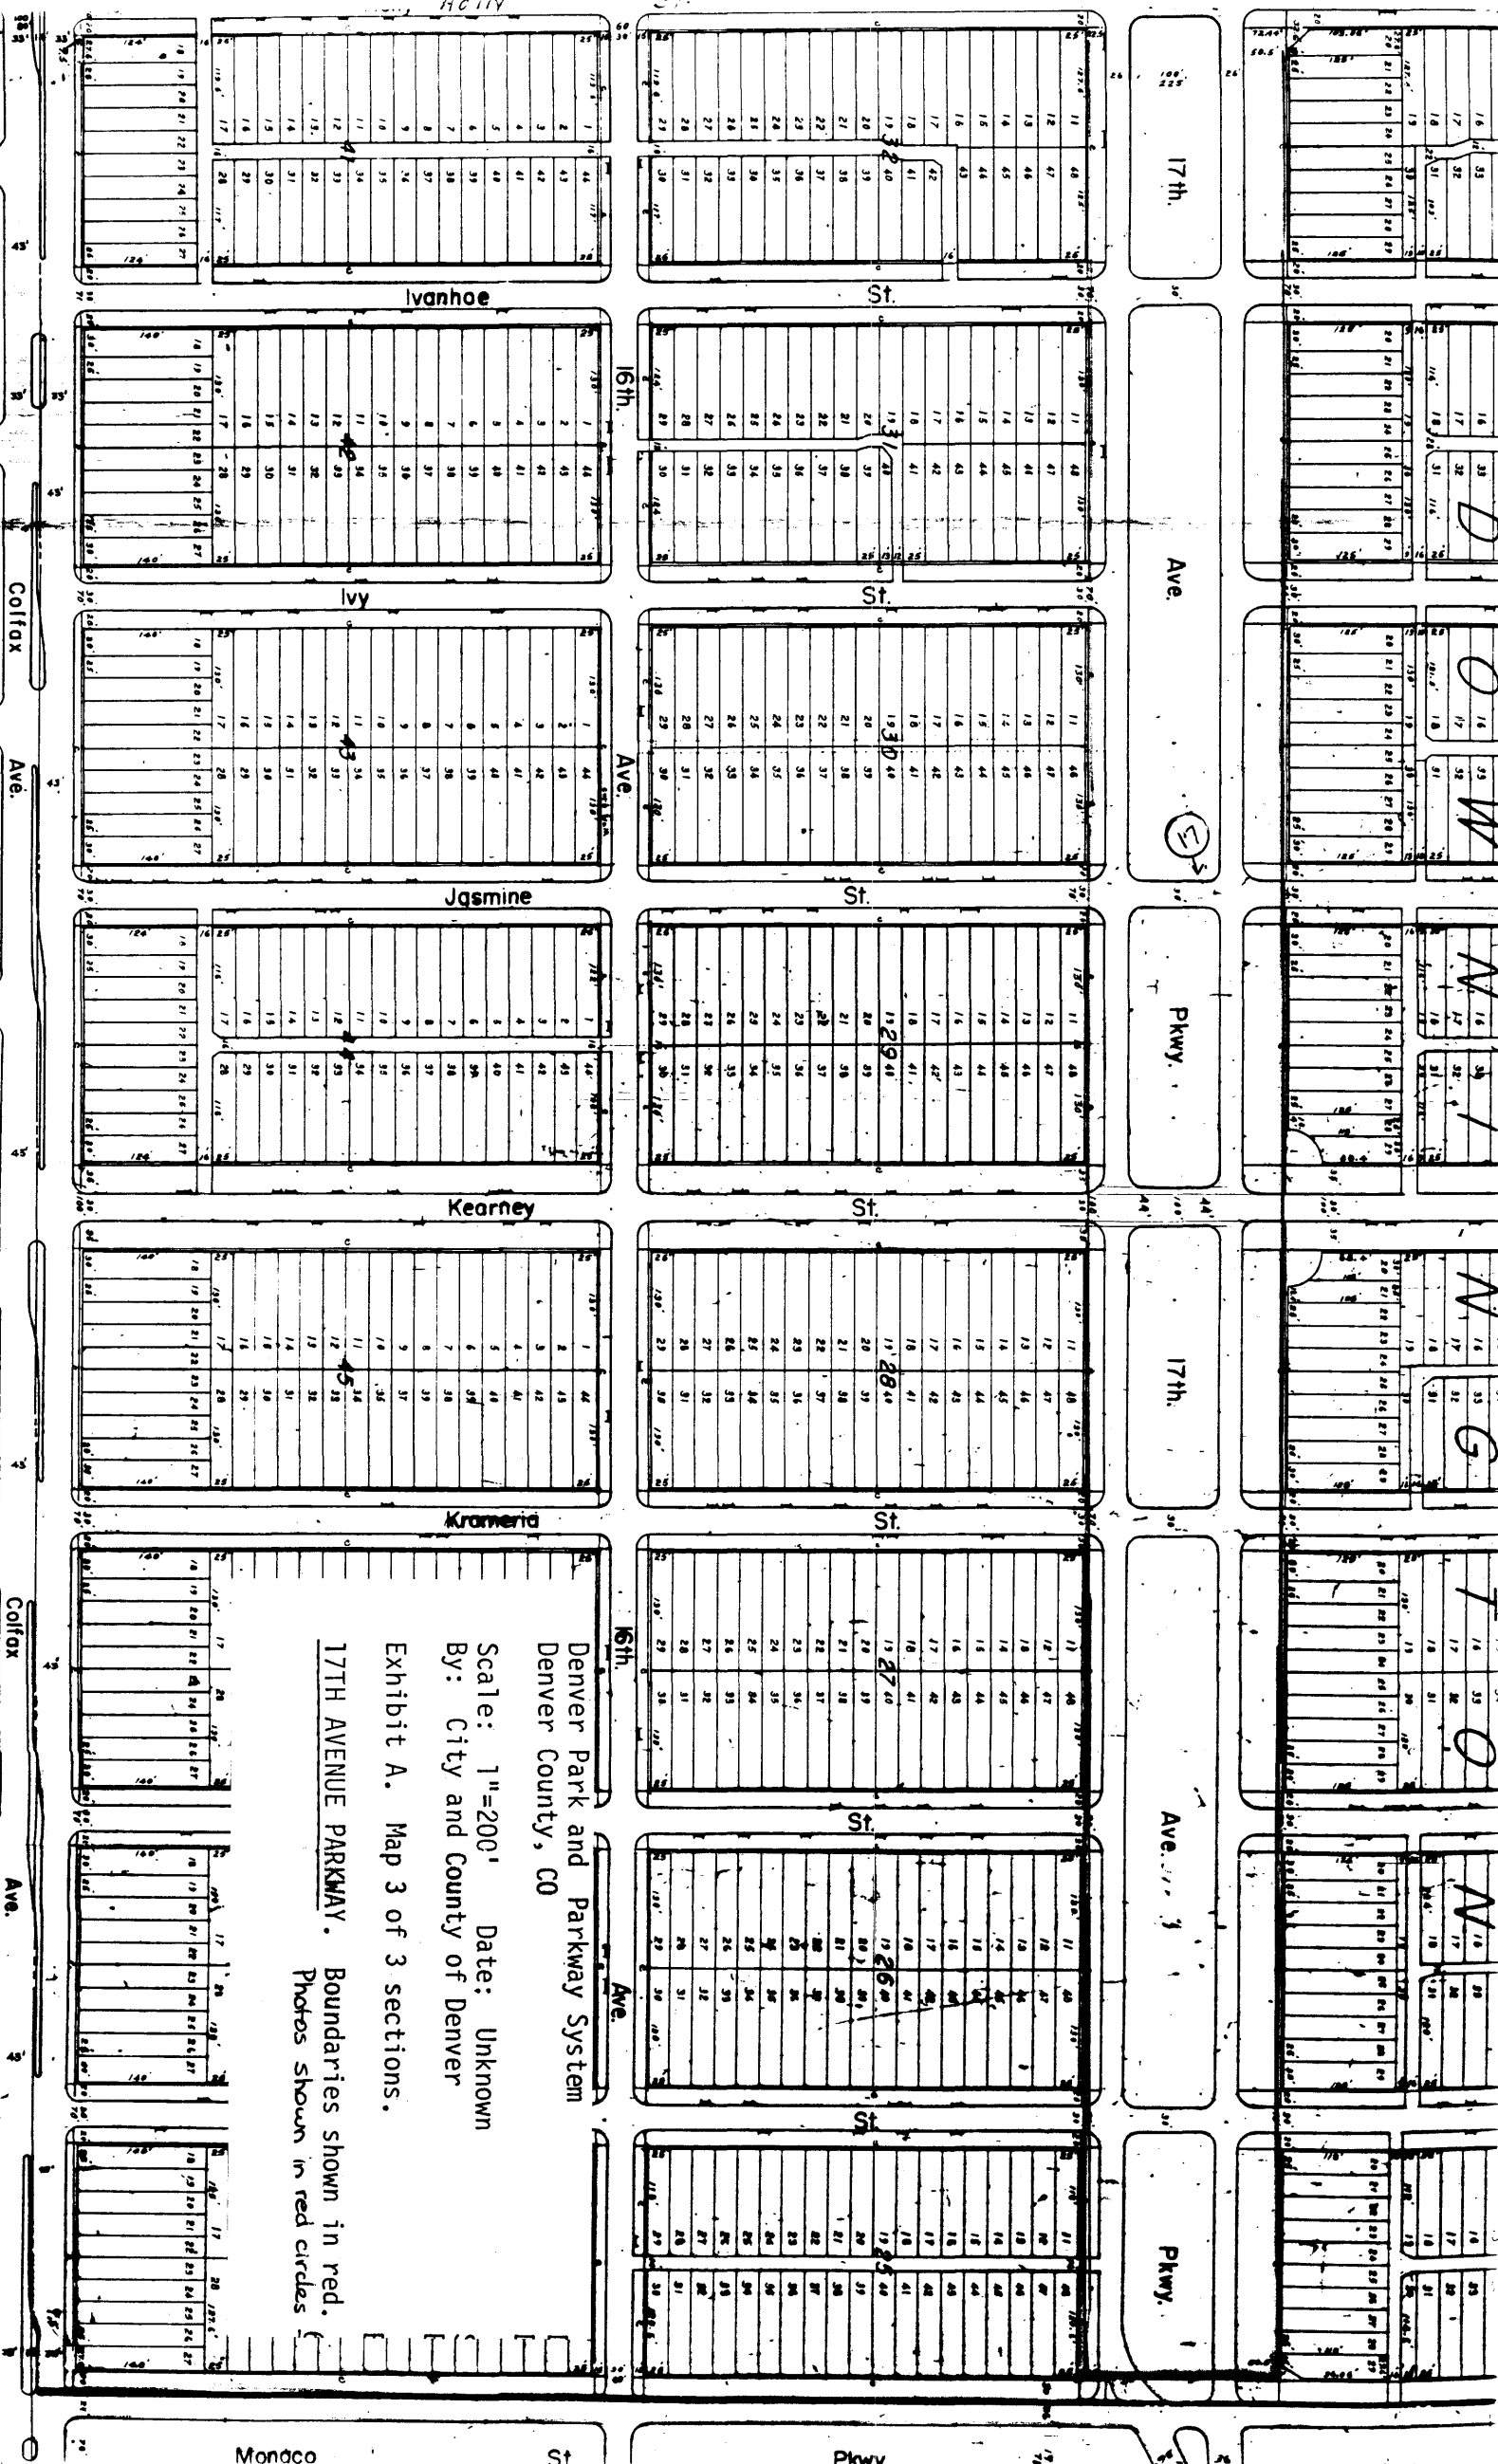

Denver Park and Parkway System
 Denver County, CO
 Scale: 1"=200' Date: Unknown
 By: City and County of Denver
 Exhibit A. Map 3 of 3 sections.
 17TH AVENUE PARKWAY. Boundaries shown in red.
 Photos shown in red circles.

