
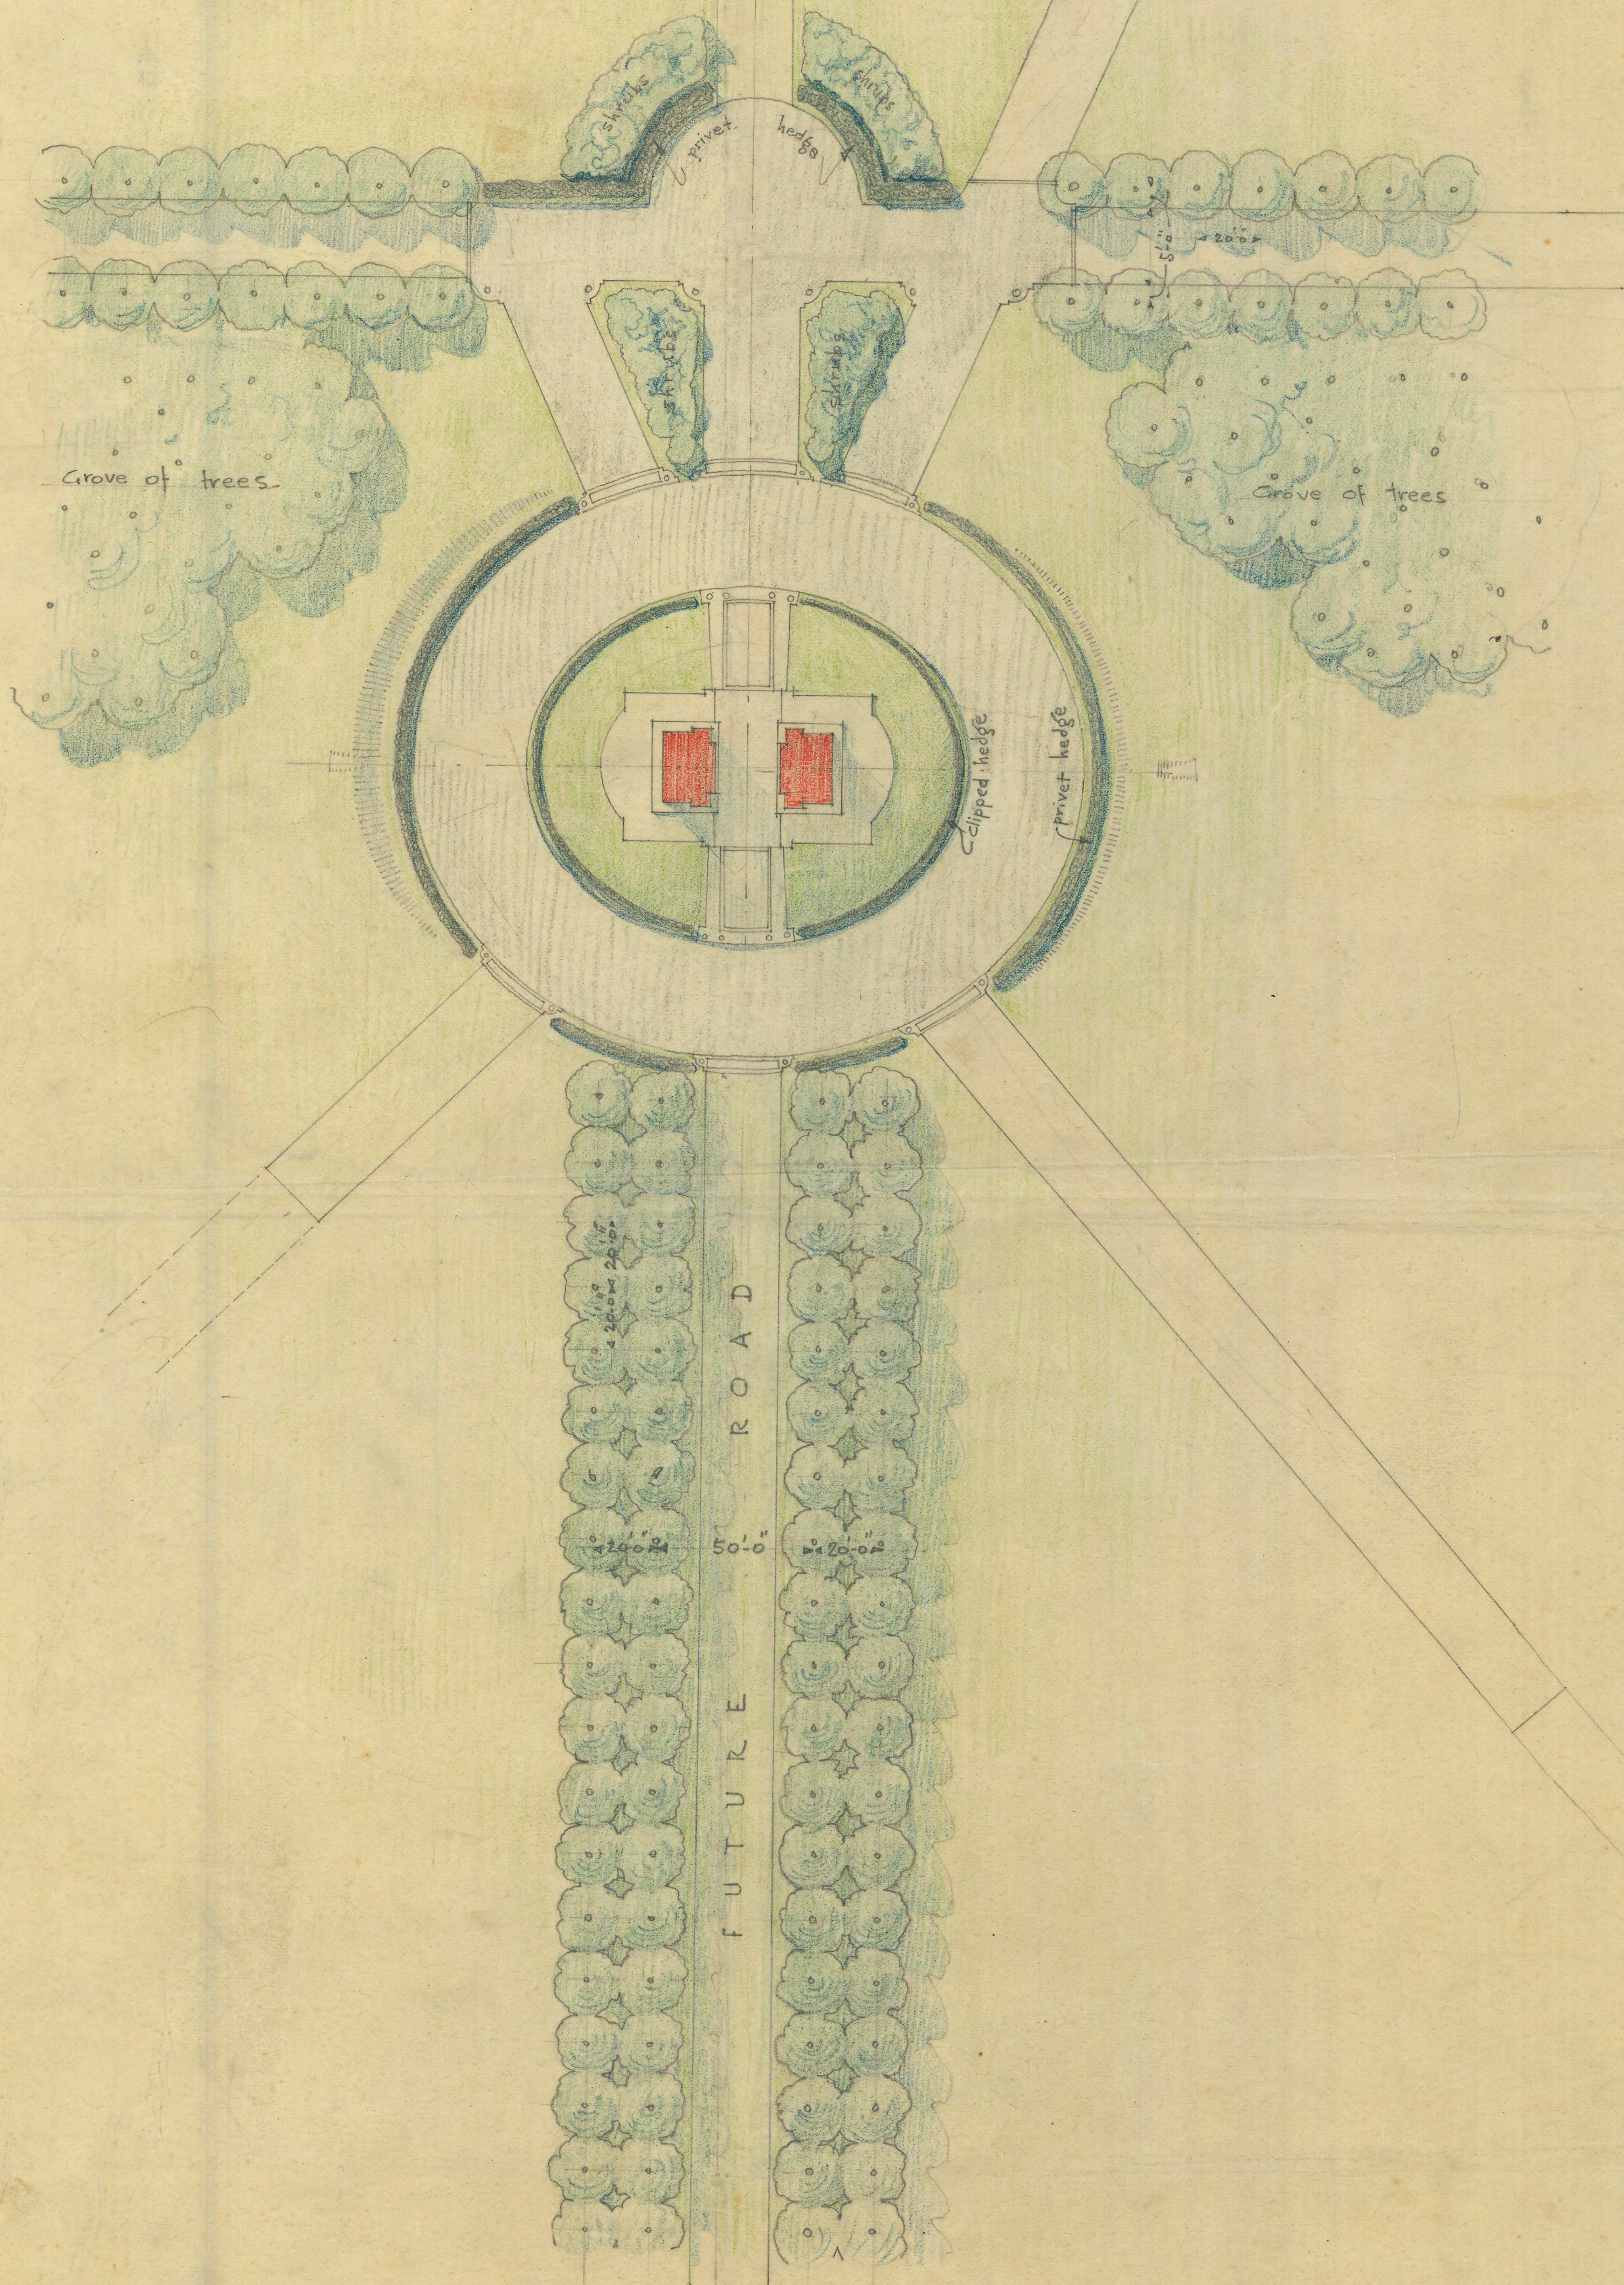


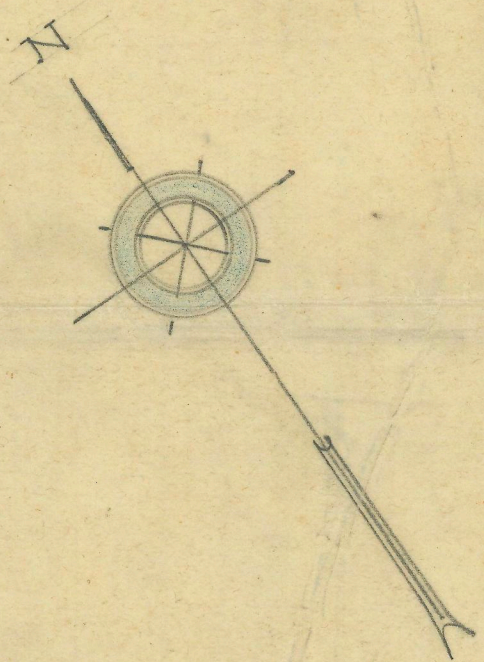

• PLAN OF PROPOSED PLANTING •

WASHINGTON ARCH
VALLEY FORCE PARK

Scale - 40 FEET = 1 INCH

Date - Sept. 19 - 1924.

Dwg. No 120-27

Paul. P. Zet

R. Architect

112 S. 16th St. Phila. Pa.