



Parts shown in outline to be same as those shown in detail.

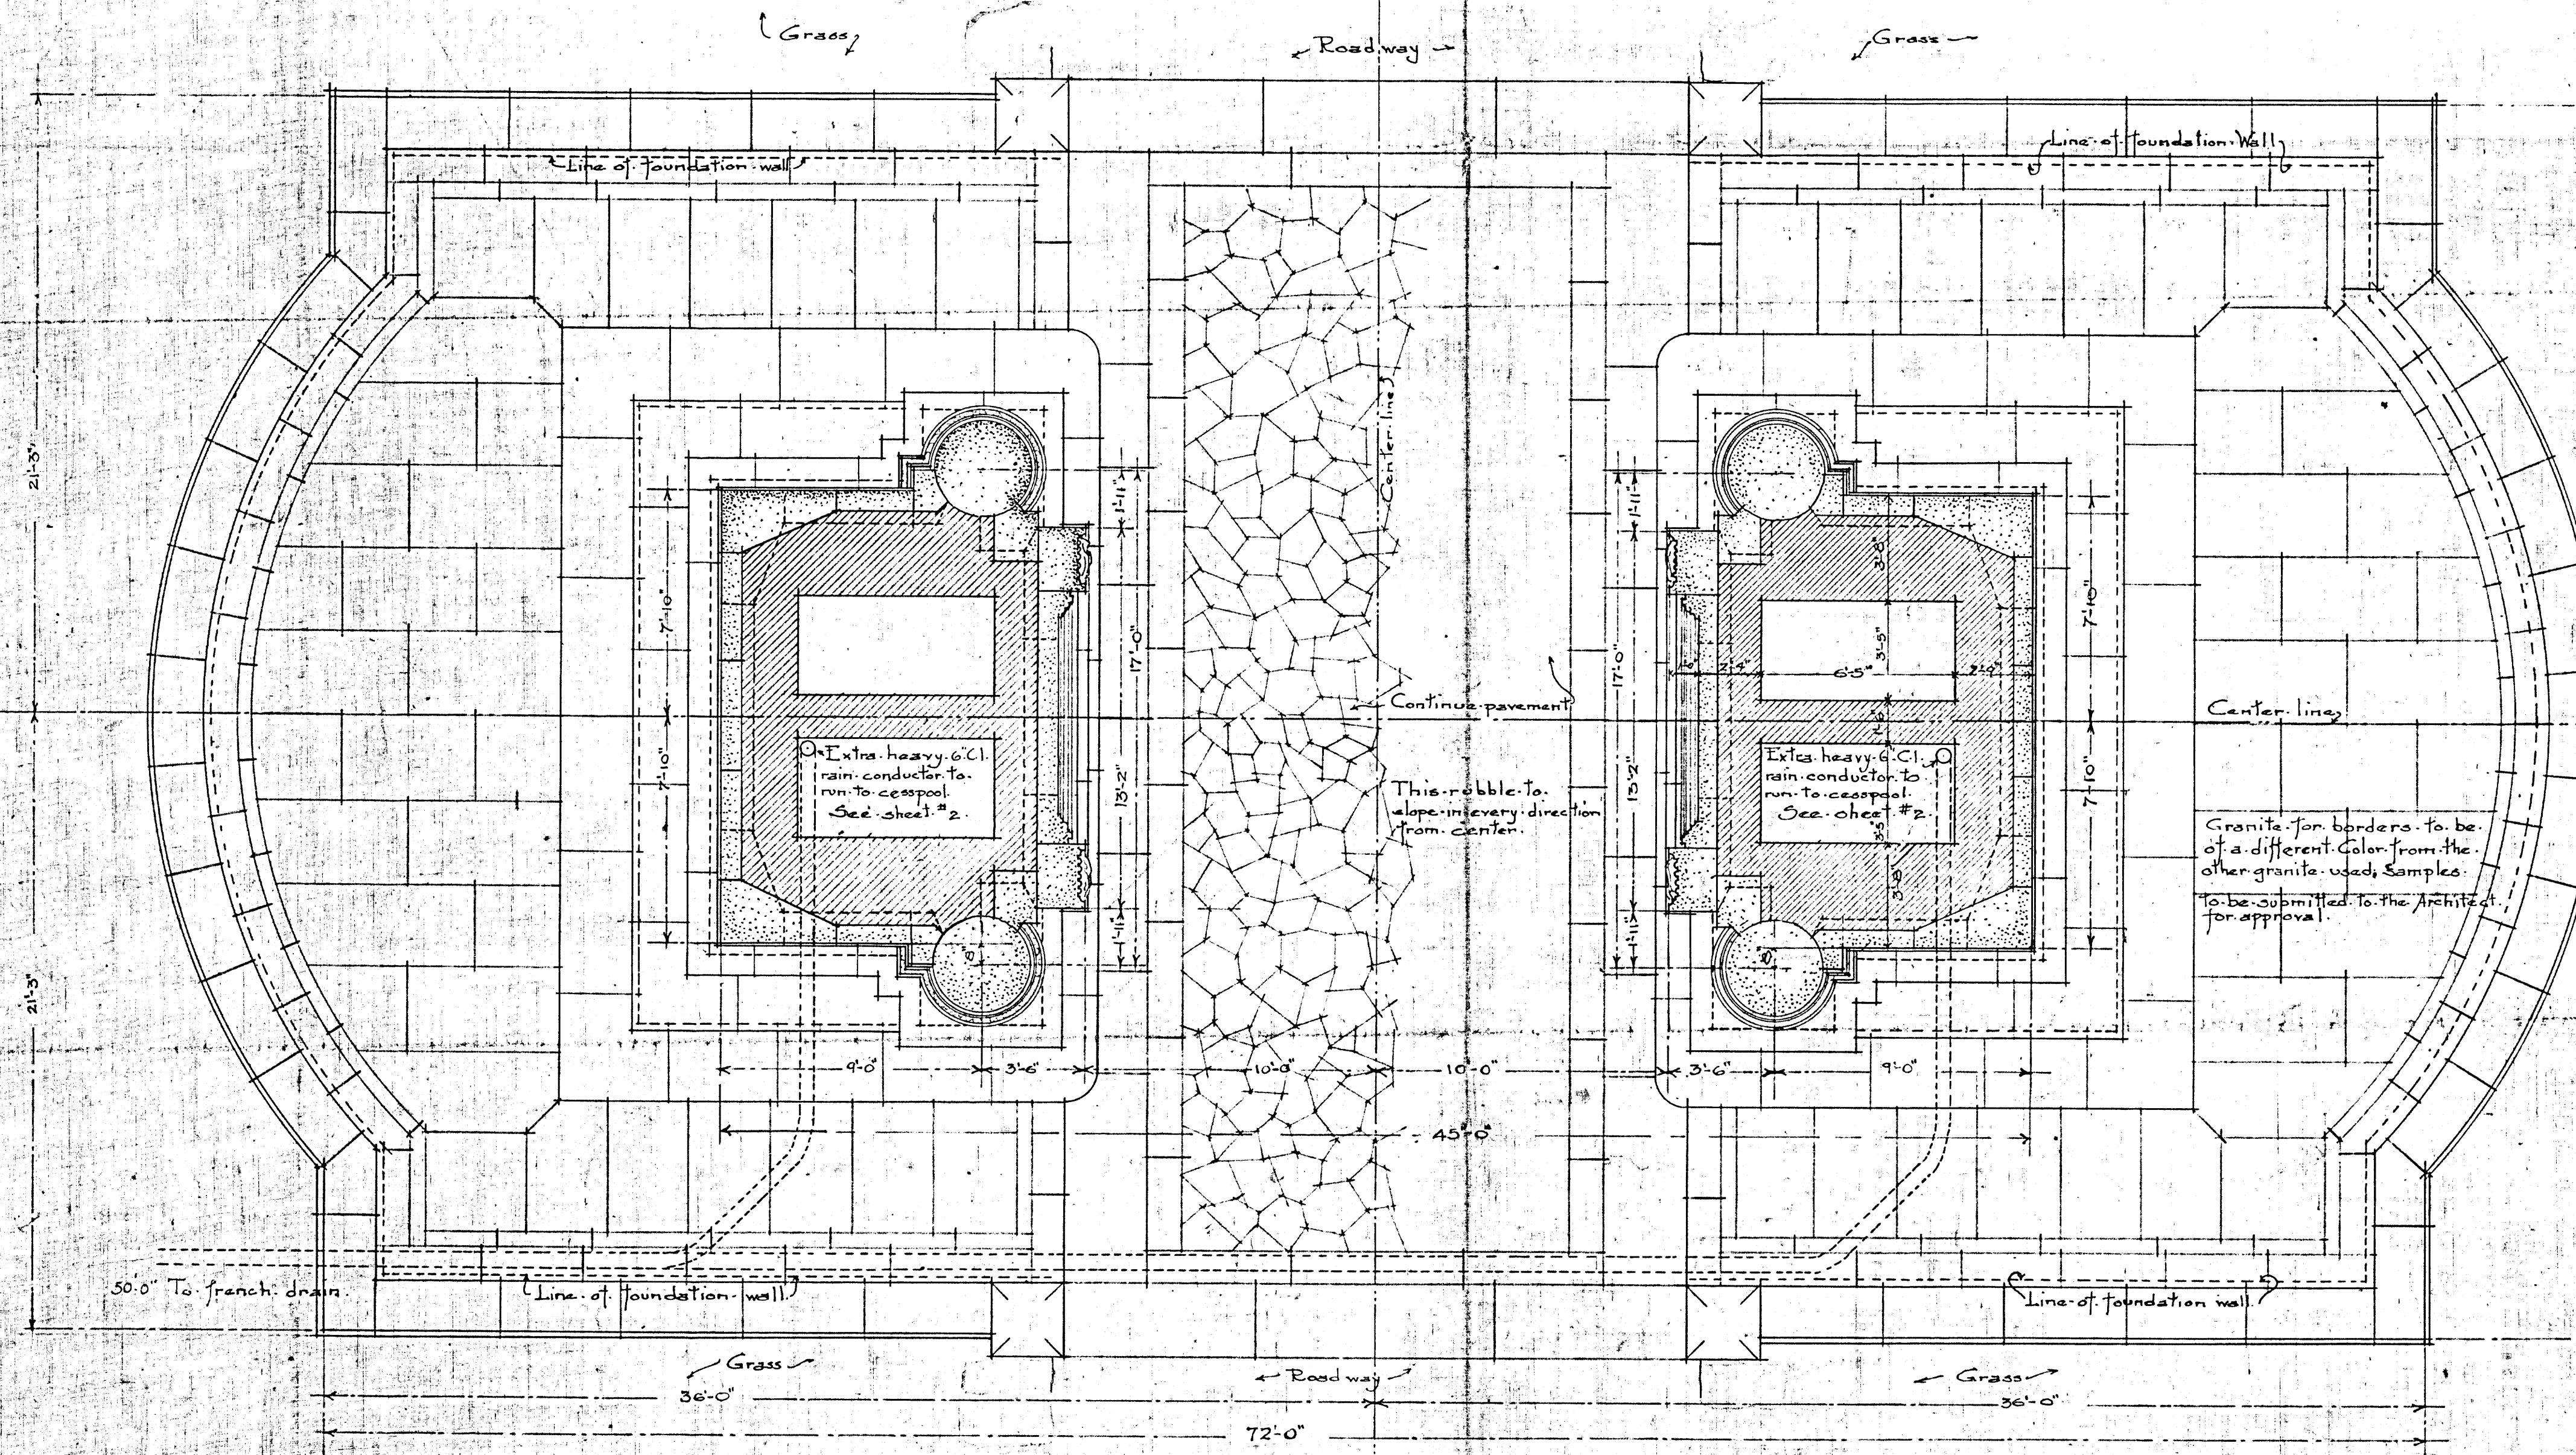

PLAN
ABOVE BASE COURSE

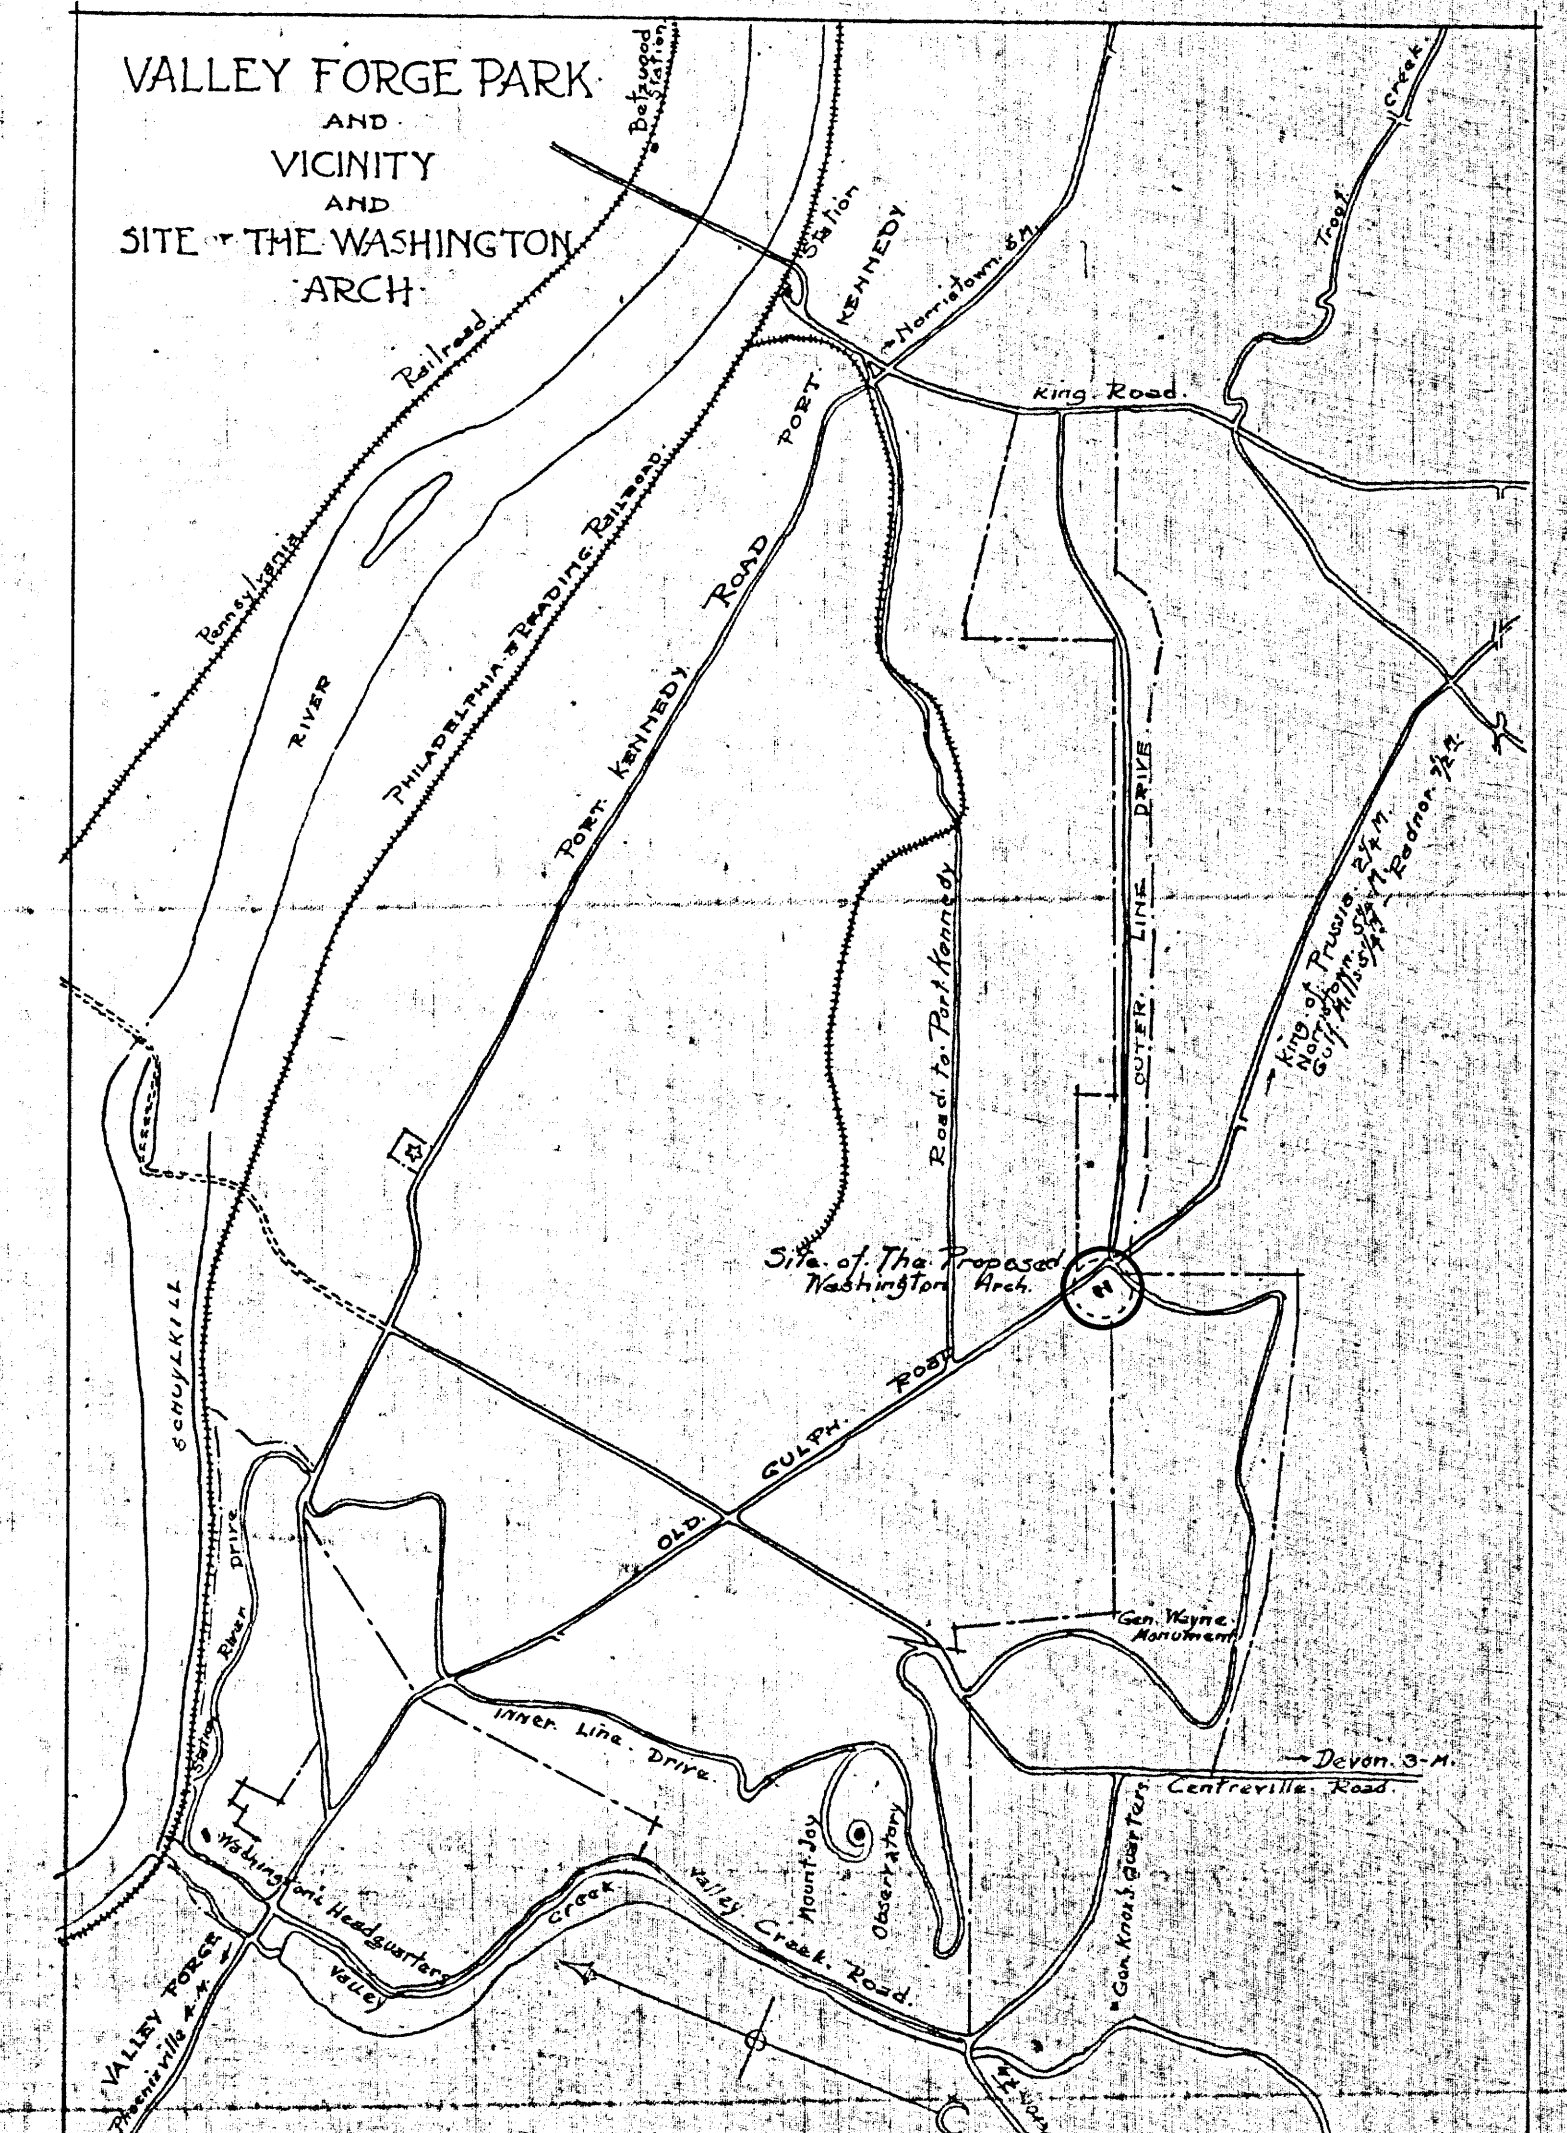

SCHEME ~B~

WASHINGTON ARCH
AT VALLEY FORGE PARK

PAUL P. CRET
ARCHITECT

1524 CHESTNUT ST - PHILA

SCALE. $\frac{1}{4}'' = 1' - 0''$

DATE FEB 20 1911.

SHEET No. 1.

1
911
F. D. Worth