

LIST OF TREES FOR AREA IN THE REAR

20 *ULMUS AMERICANA*
25 *ACER SACCHARUM*
15 *FAGUS AMERICANA*
10 *FRAXINUS AMERICANA*
10 *GLEDITSIA TRIOLICANTHUS*
20 *QUERCUS RUBRA*

PLAN FOR PLANTING VICINITY OF WASHINGTON'S HEADQUARTERS VALLEY FORGE PARK

SCALE 1"=20'

SEPTEMBER 15, 1926.


PREPARED FOR THE VALLEY FORGE PARK COMMISSION

R. B. Burns,
Landscape Architect.

KEY TO PLANTS.

FIRST NUMBER IS THE KEY, SECOND INDICATES THE QUANTITY

1-10 <i>LONICERA MORROWI</i>	21-65 <i>PEONIES</i>
2-35 <i>KALMIA LATIFOLIA</i>	22-80 <i>COMPTONIA ASPLENIFOLIA</i>
3-100 <i>VINCA MINOR</i>	23-30 <i>MONARDA</i>
4-35 <i>RHODODENDRON MAXIMUM</i>	24-50 <i>LIGUSTRUM OVALIFOLIUM</i>
5-7 <i>CORNUS FLORIDA</i>	25-25 <i>HEMEROCALLIS FLAVA</i>
6-6 <i>BUXUS SEMPERVIRENS</i>	26-100 <i>HEDERA HELIX</i>
7-10 <i>SYRINGIA VULGARIS</i>	27-15 <i>CORNUS STOLONIFERA</i>
8-15 <i>SPIREA PRUNIFOLIA</i>	28-50 <i>WOOD FERNS</i>
9-2 <i>PRUNUS JAPONICA</i>	29-20 <i>HYPERICUM AUREUM</i>
10-10 <i>CALYCANTHUS FLORIDUS</i>	30-1 <i>THUYA OCCIDENTALIS</i>
11-25 <i>SYMPHORICARPOS RACEMOSUS</i>	31-3 <i>WIEGELIA ROSEA</i>
12-40 <i>FORSYTHIA SUSPENS</i>	32-1 <i>LONICERA SEMPERVIRENS</i>
13-7 <i>RIBES ALPINUM</i>	33-1 <i>LYCEUM HALIMIFOLIUM</i>
14-30 <i>HOLLYHOCKS</i>	34-5 <i>CORNUS MAS</i>
15-50 <i>RANUNCULUS ACRIS F.P.</i>	35-15 <i>CORNUS ALTERNIFOLIA</i>
16-50 <i>PHLOX PANICULATA</i>	36-10 <i>CHIONANTHUS VIRGINICA</i>
17-30 <i>SWEET WILLIAM</i>	37-10 <i>LABURNUM VULGARE</i>
18-30 <i>FOXGLOVE</i>	10 <i>CLIMBING ROSES</i>
19-30 <i>HEMEROCALLIS AURANTIACA</i>	
20-75 <i>IRIS GERMANICA</i>	

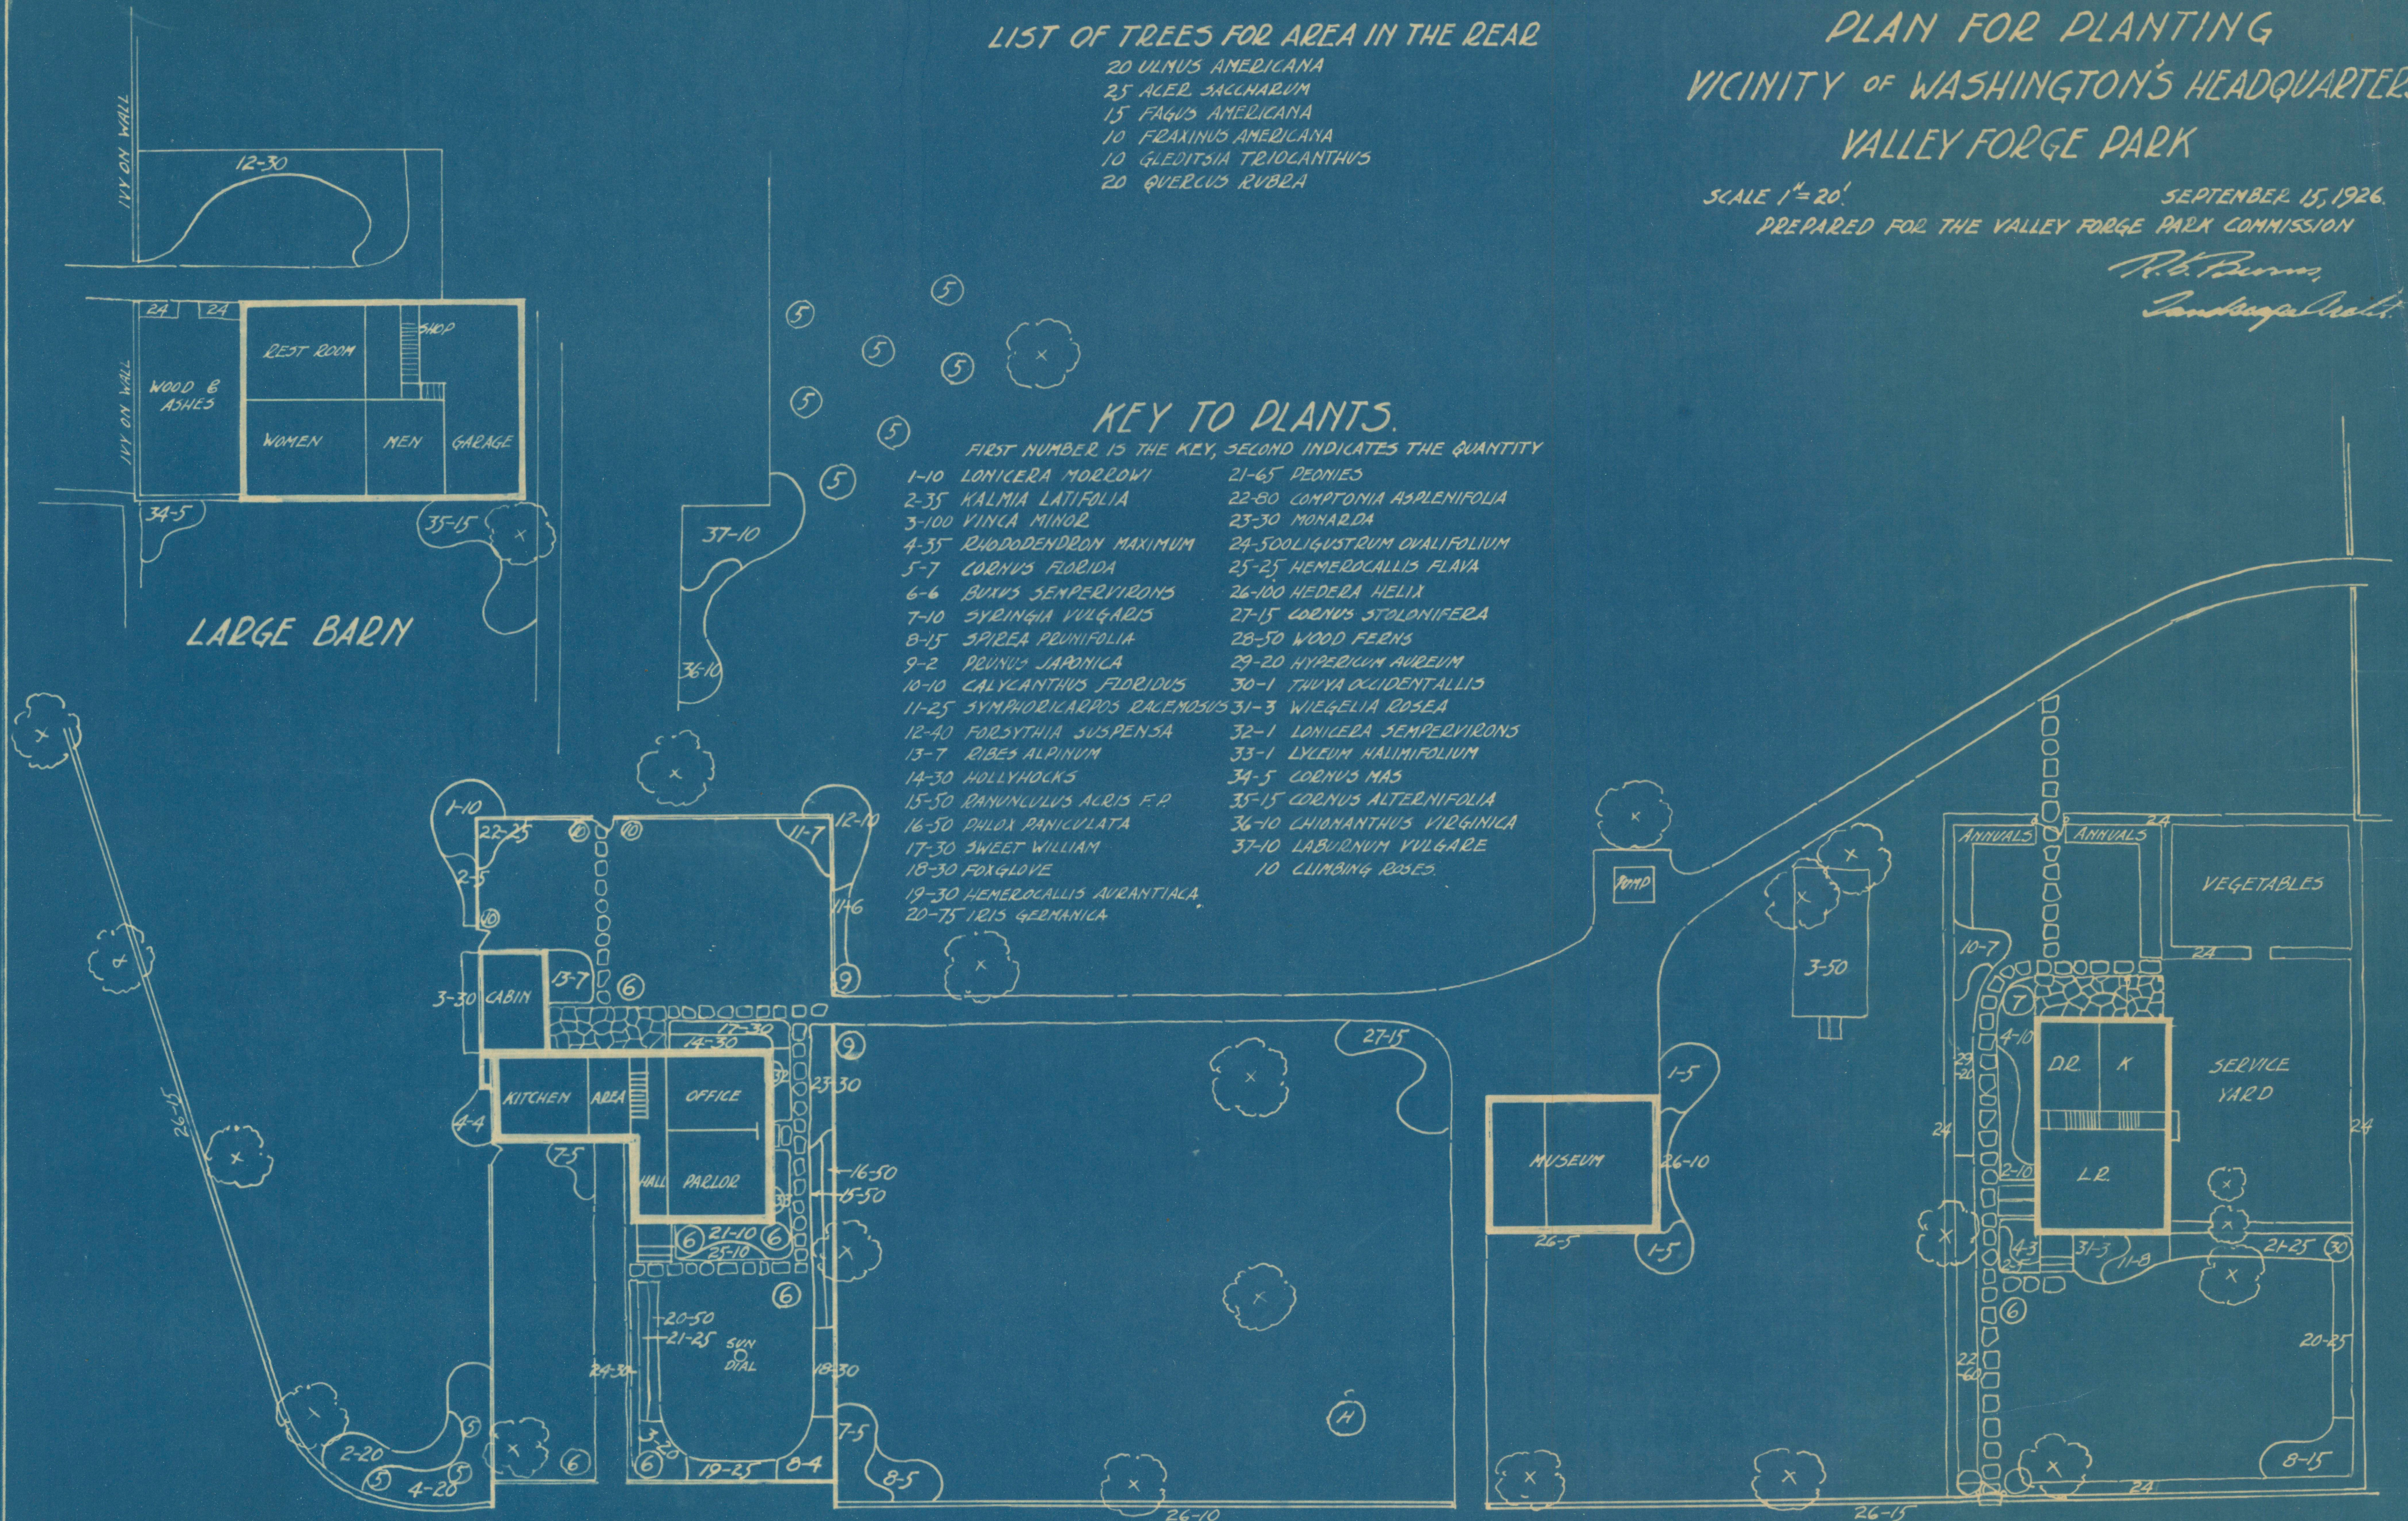

HEADQUARTERS

10 ROSE CLIMBERS ON FENCE
10 ENGLISH IVY ON WALLS
200 LIN. FT. STONE FLAGGING

MUSEUM

SUPT. QUARTERS

25 FERNS FOR INTERPLANTING
10 ENGLISH IVY ON WALLS
150 LIN. FT. STONE FLAGGING.